


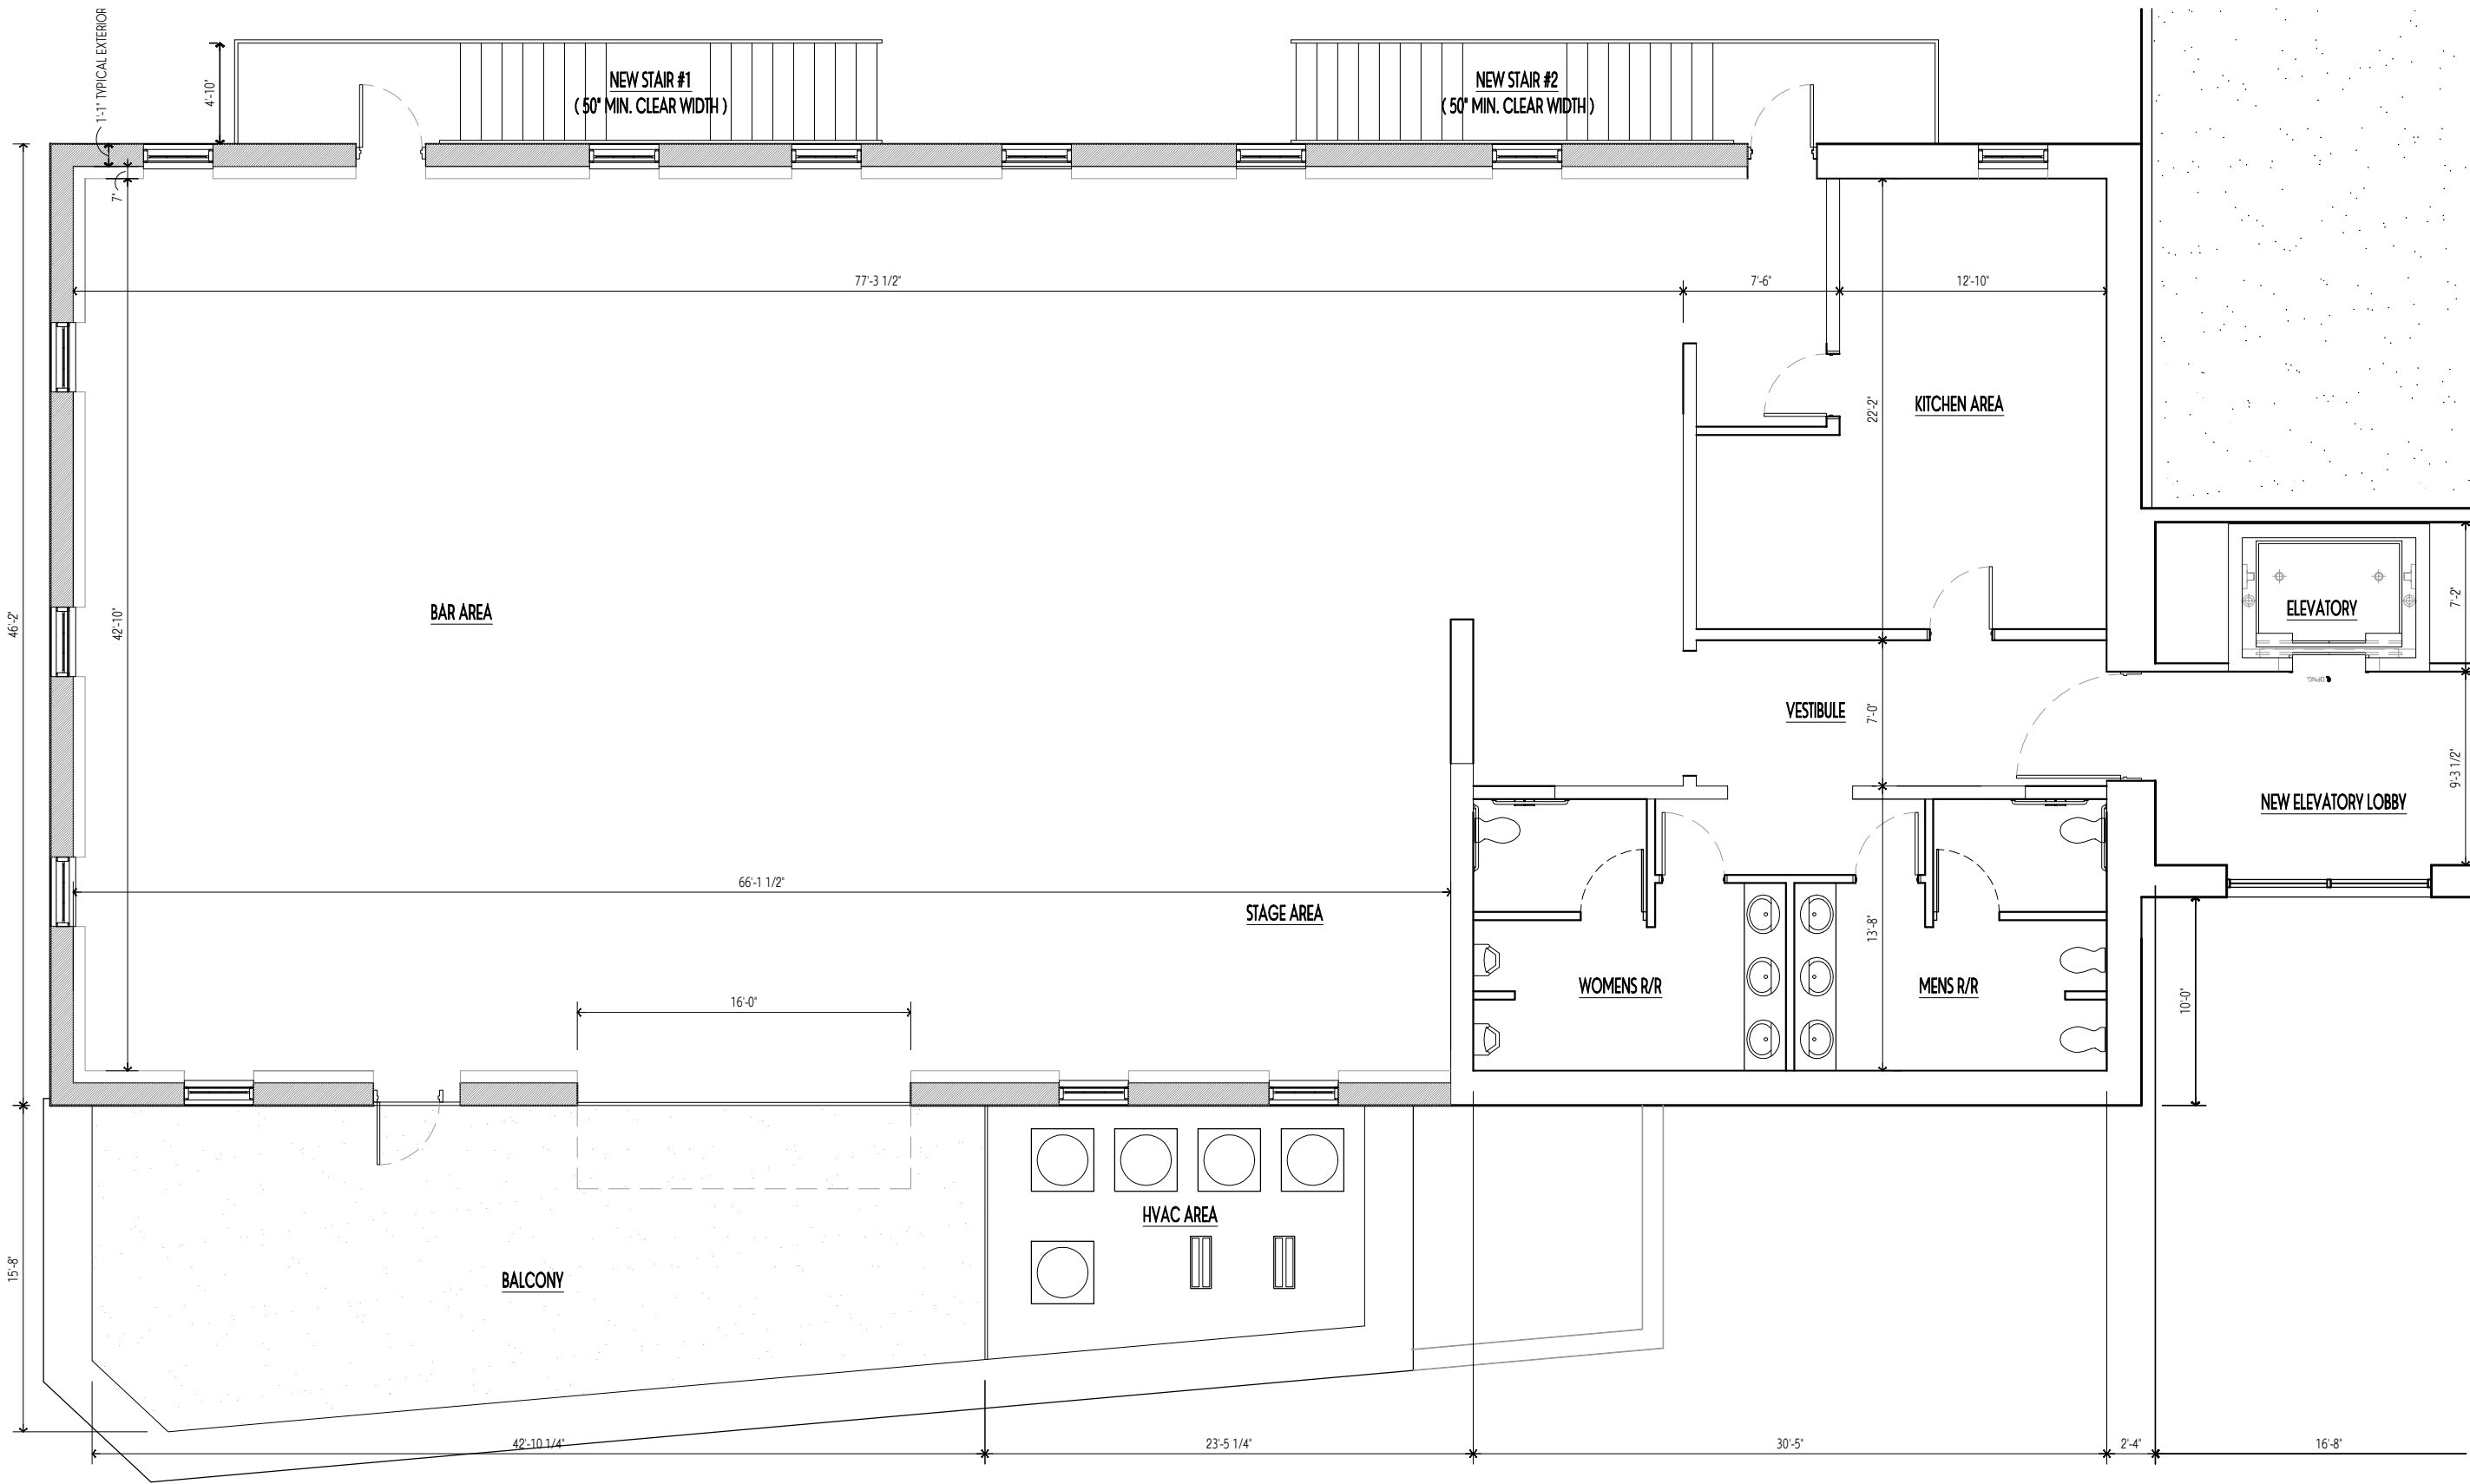

PROJECT:

**PURPLE PENGUIN
LIVE MUSIC VENUE**
3350 HIGHLAND ROAD
BATON ROUGE, LOUISIANA, 70802

FINE PRINT:

© DDK DESIGN GROUP
THIS DOCUMENT IS THE PROPERTY OF DDK DESIGN GROUP AND SHALL NOT BE COPIED, REPRODUCED, OR TRANSMITTED IN ANY FORM OR BY ANY MEANS, ELECTRONIC OR MECHANICAL, WITHOUT THE WRITTEN PERMISSION OF DDK DESIGN GROUP. IT IS ONLY TO BE USED FOR THE PROJECT AND SITE SPECIFICALLY IDENTIFIED. IT IS NOT TO BE USED FOR ANY OTHER PROJECT OR SITE. CONTRACTORS SHALL CAREFULLY REVIEW ALL DIMENSIONS AND CONDITIONS SHOWN HEREIN AND REPORT TO THE ARCHITECT ANY DISCREPANCIES OR INCONSISTENCIES THAT MAY BE DISCOVERED. WHEN USED FOR CONSTRUCTION, THE CORRESPONDING WRITTEN SPECIFICATIONS SHALL APPLY TO THIS DOCUMENT.

SCALE:



DATE:

10.2.17

DESCRIPTION:

PROGRESS SET

DDK PROJECT NO:

43-1817

PROJECT PHASE:

SCHEMATIC DESIGN

SHEET TITLE:

**NEW
FIRST FLOOR PLAN
(ELEVATOR LOBBY)**

SHEET NO.:

SD 2.2

OCCUPANT LOAD

MAX. OCCUPANTS PER 36" WIDE DOOR: 165 EA
NUMBER OF DOORS 2 x 165 EA = 330 TOTAL
BUILDING (TENANT) SHALL BE SPRINKLED

BUILDING AREA

FLOOR AREA (GROSS)	4,634 SF
FLOOR AREA (NET)	4,157 SF
BALCONY (GROSS)	1,014 SF
BALCONY (NET)	600 SF
NEW ELEVATOR LOBBY (1ST FL)	337 SF
NEW ELEVATOR LOBBY (2ND FL)	333 SF

1 NEW SECOND FLOOR PLAN (MAIN FLOOR)

1/8"

