
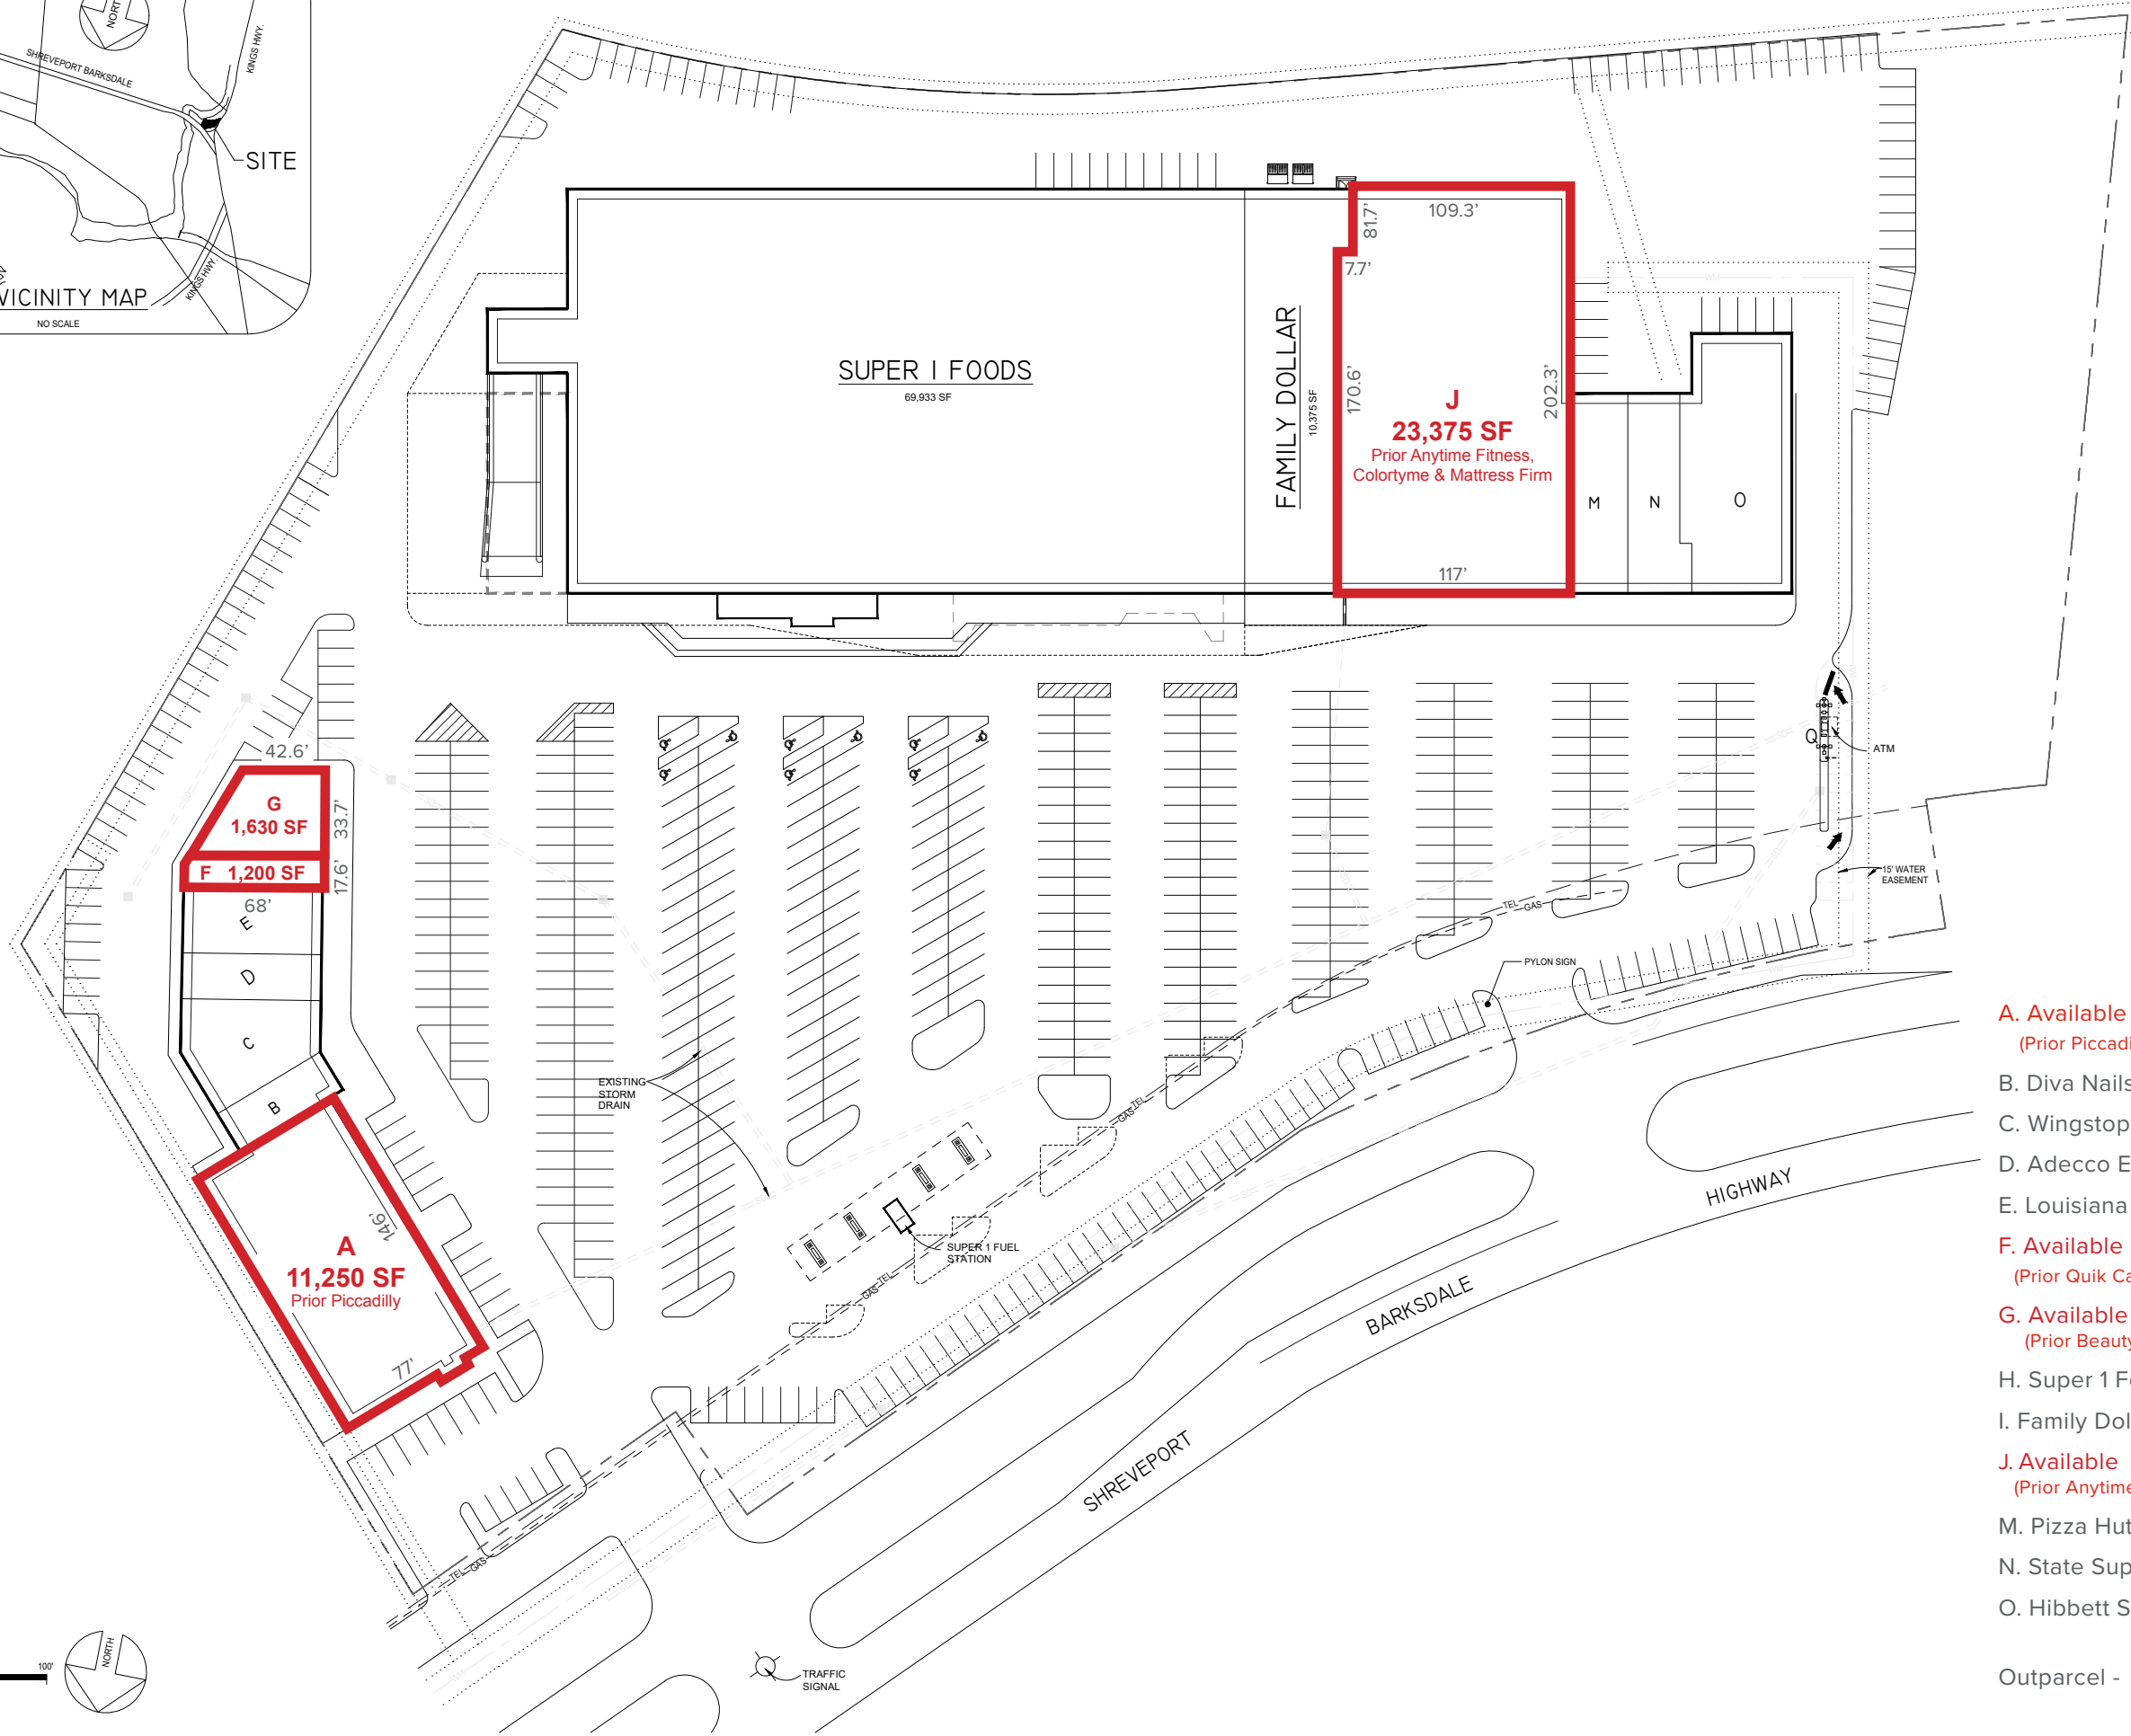


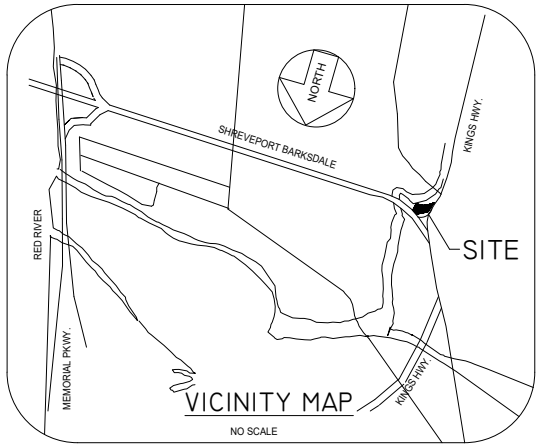

TENANTS

A. Available ~146' x 77' (Prior Piccadilly)	11,250 SF
B. Diva Nails & Spa	2,401 SF
C. Wingstop	1,481 SF
D. Adecco Employment	1,500 SF
E. Louisiana Lottery	3,300 SF
F. Available ~ 17.6' x 68' (Prior Quik Cash)	1,200 SF
G. Available 33.7' Frontage (Prior Beauty Supply - relocated to larger space)	1,630 SF
H. Super 1 Foods	69,933 SF
I. Family Dollar	10,000 SF
J. Available ~117' x 202.3' (Prior Anytime Fitness, Colortyme & Mattress Firm)	23,375 SF
M. Pizza Hut	2,800 SF
N. State Supply Beauty	2,750 SF
O. Hibbett Sports	6,950 SF

Outparcel - Regions ATM

711 CHURCH STREET
Ocean Springs, MS 39564
Phone: (228) 765-1975
Email: contact@allredstolarski.com

**allred
stolarski
architects**

AVAILABLE SPACE
LOD

OLD RIVER MARKET PLACE
SHREVEPORT, LOUISIANA

stirling
109 Northpark Blvd., Suite 300
Covington, LA 70433
(985) 888-2022 109

JOB NUMBER
2023-38
DATE
03-27-25
REV/ISED
DRAWN BY
TVC
CHECKED BY
HA

NOT FOR
PRELIMINARY
CONSTRUCTION

SHEET

SP-2

SITE PLAN