


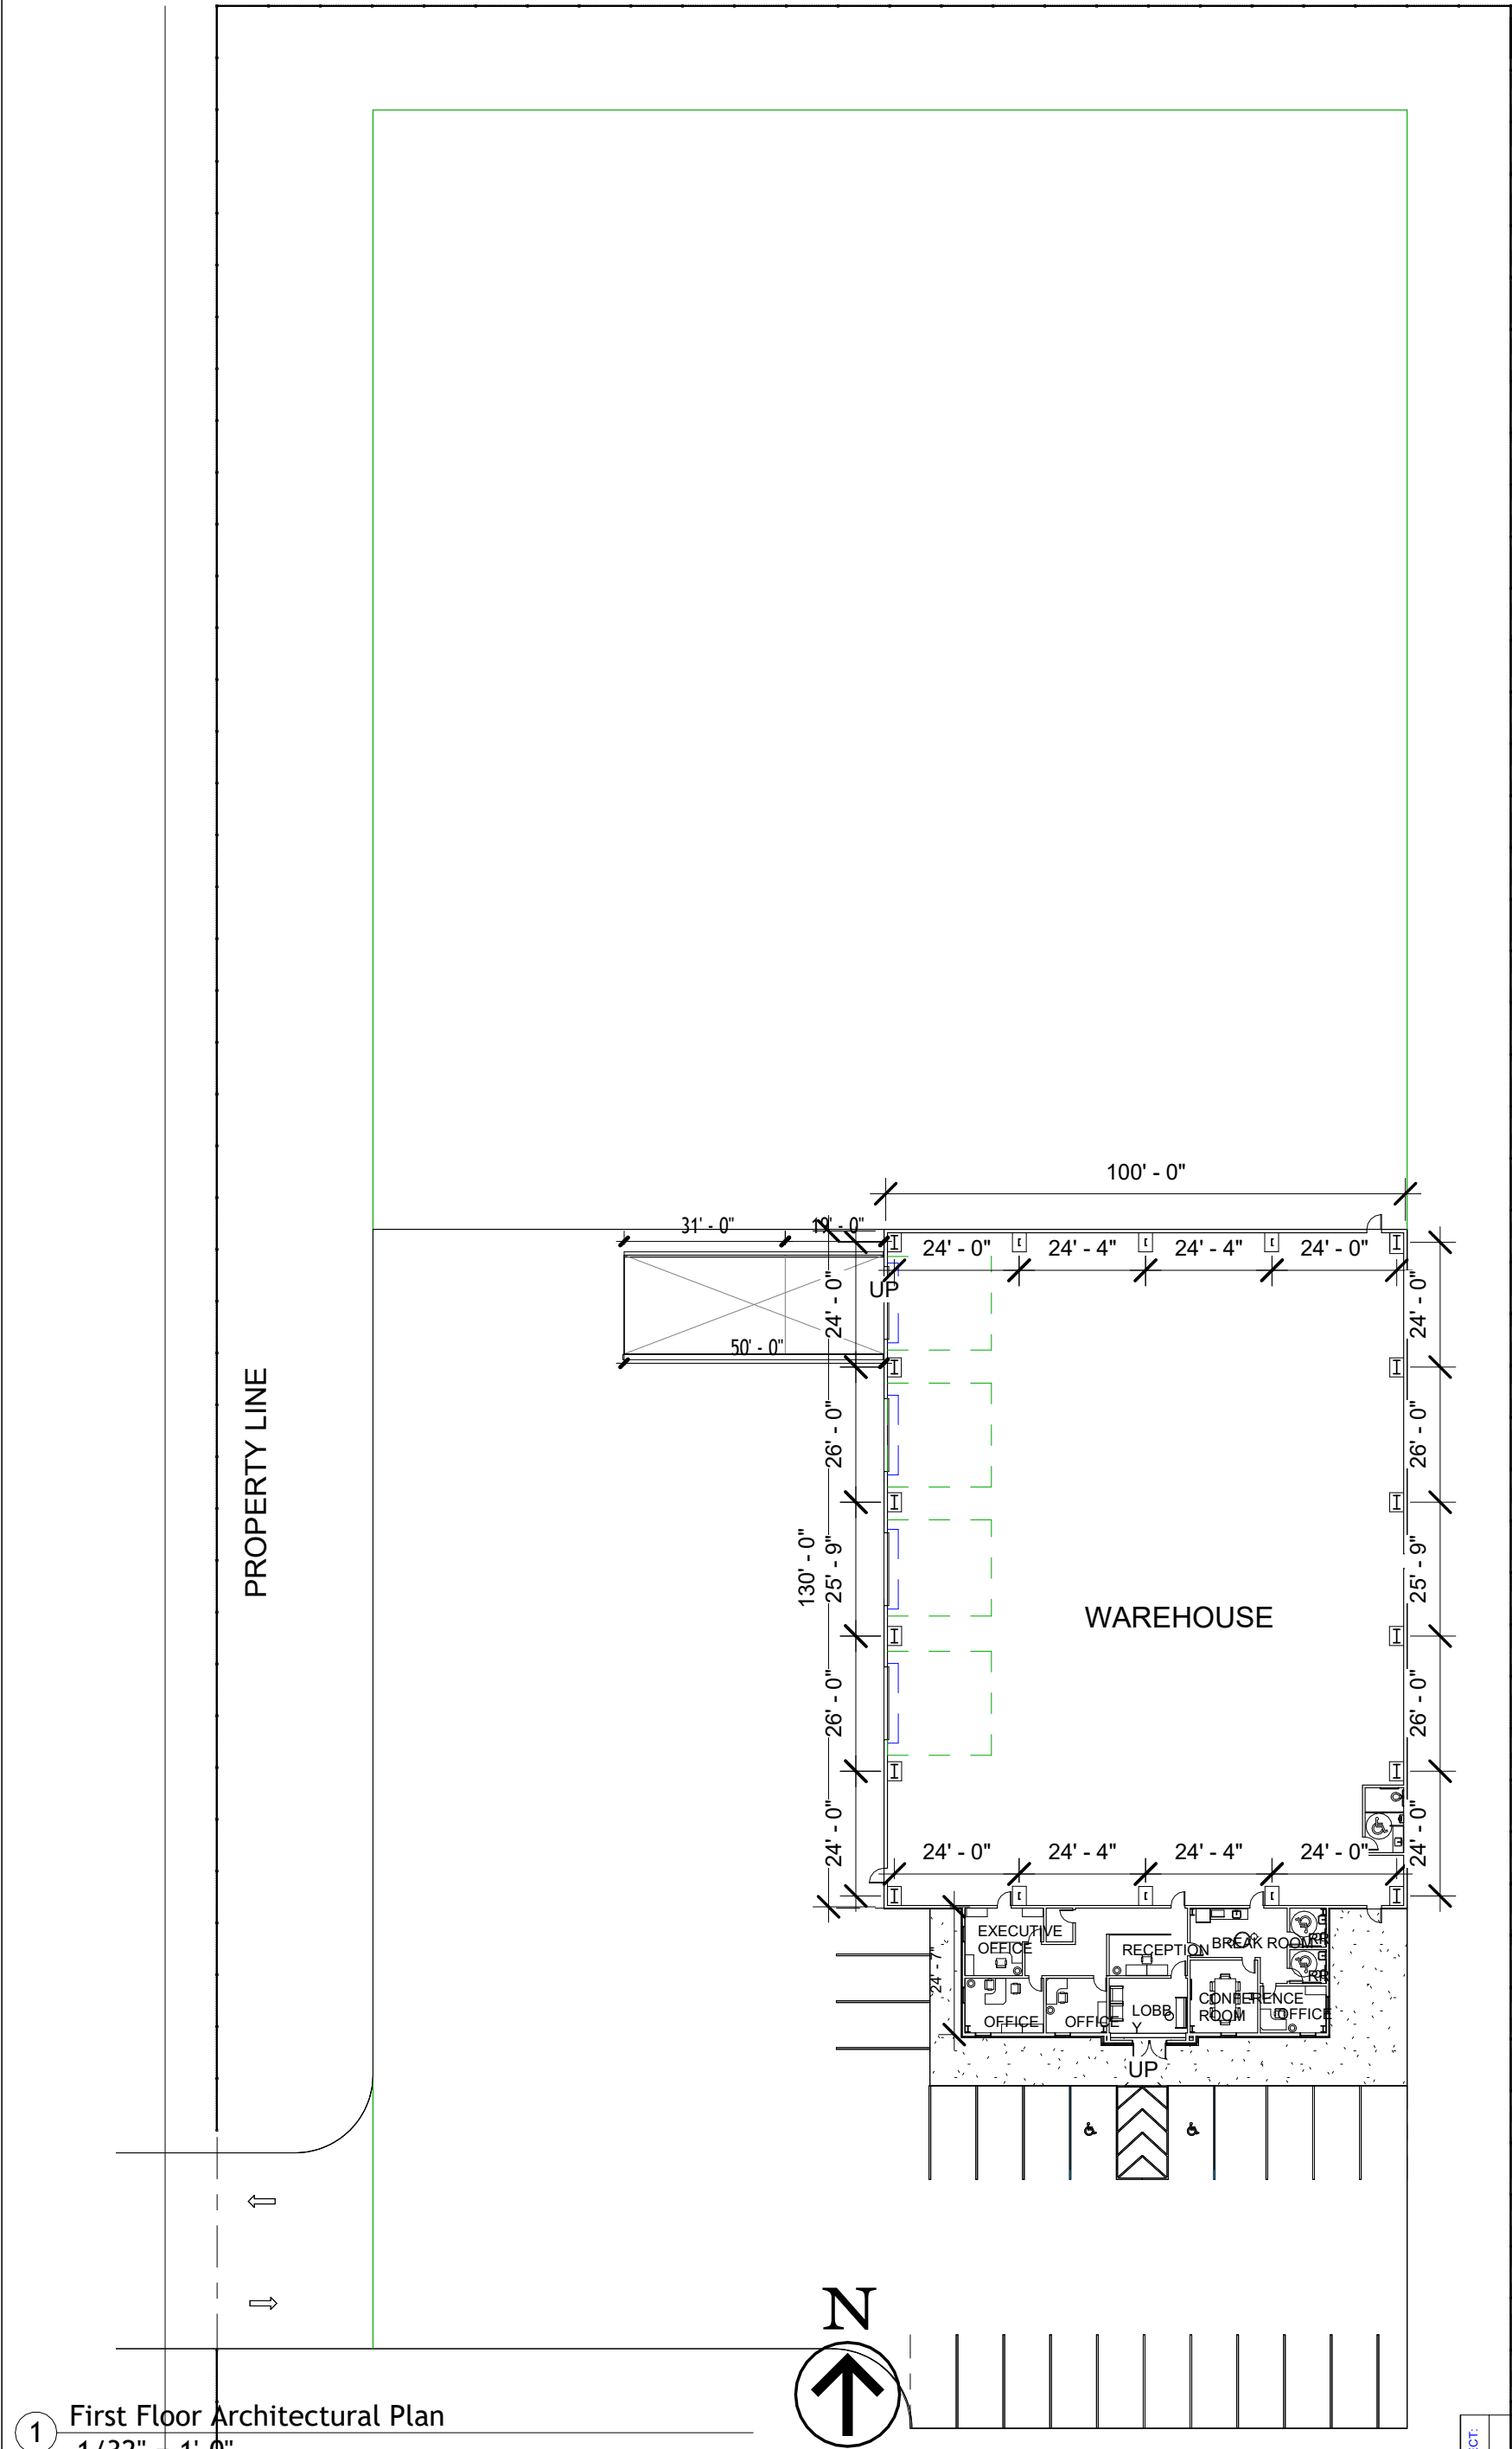

1 First Floor Architectural Plan
1/32" = 1'-0"

DRAWN BY:	JZ/CM
CHECKED BY:	MW
REVIEWED BY:	MW
REVISION ON DATE:	12/20/2025 1:57:50 PM
DATE:	11/28/22

ARCHITECTNIX PROJ. NO.:	Project Number
SHEET TITLE.:	Site Plan
SHEET NO.:	C101

Project Name
Enter address here Address Line 2



ARCHITECTNIX

A Professional Architectural Corporation


ARCHITECTURE — PLANNING — CODE REVIEW — PROJECT MANAGEMENT

8241 Summa Ave Suite B Baton Rouge, LA 70809 email: architectnix@gmail.com

MITCHELL A. WOOD ARCHITECT



RECEIVED
STATE OF LOUISIANA
REGISTERED ARCHITECT

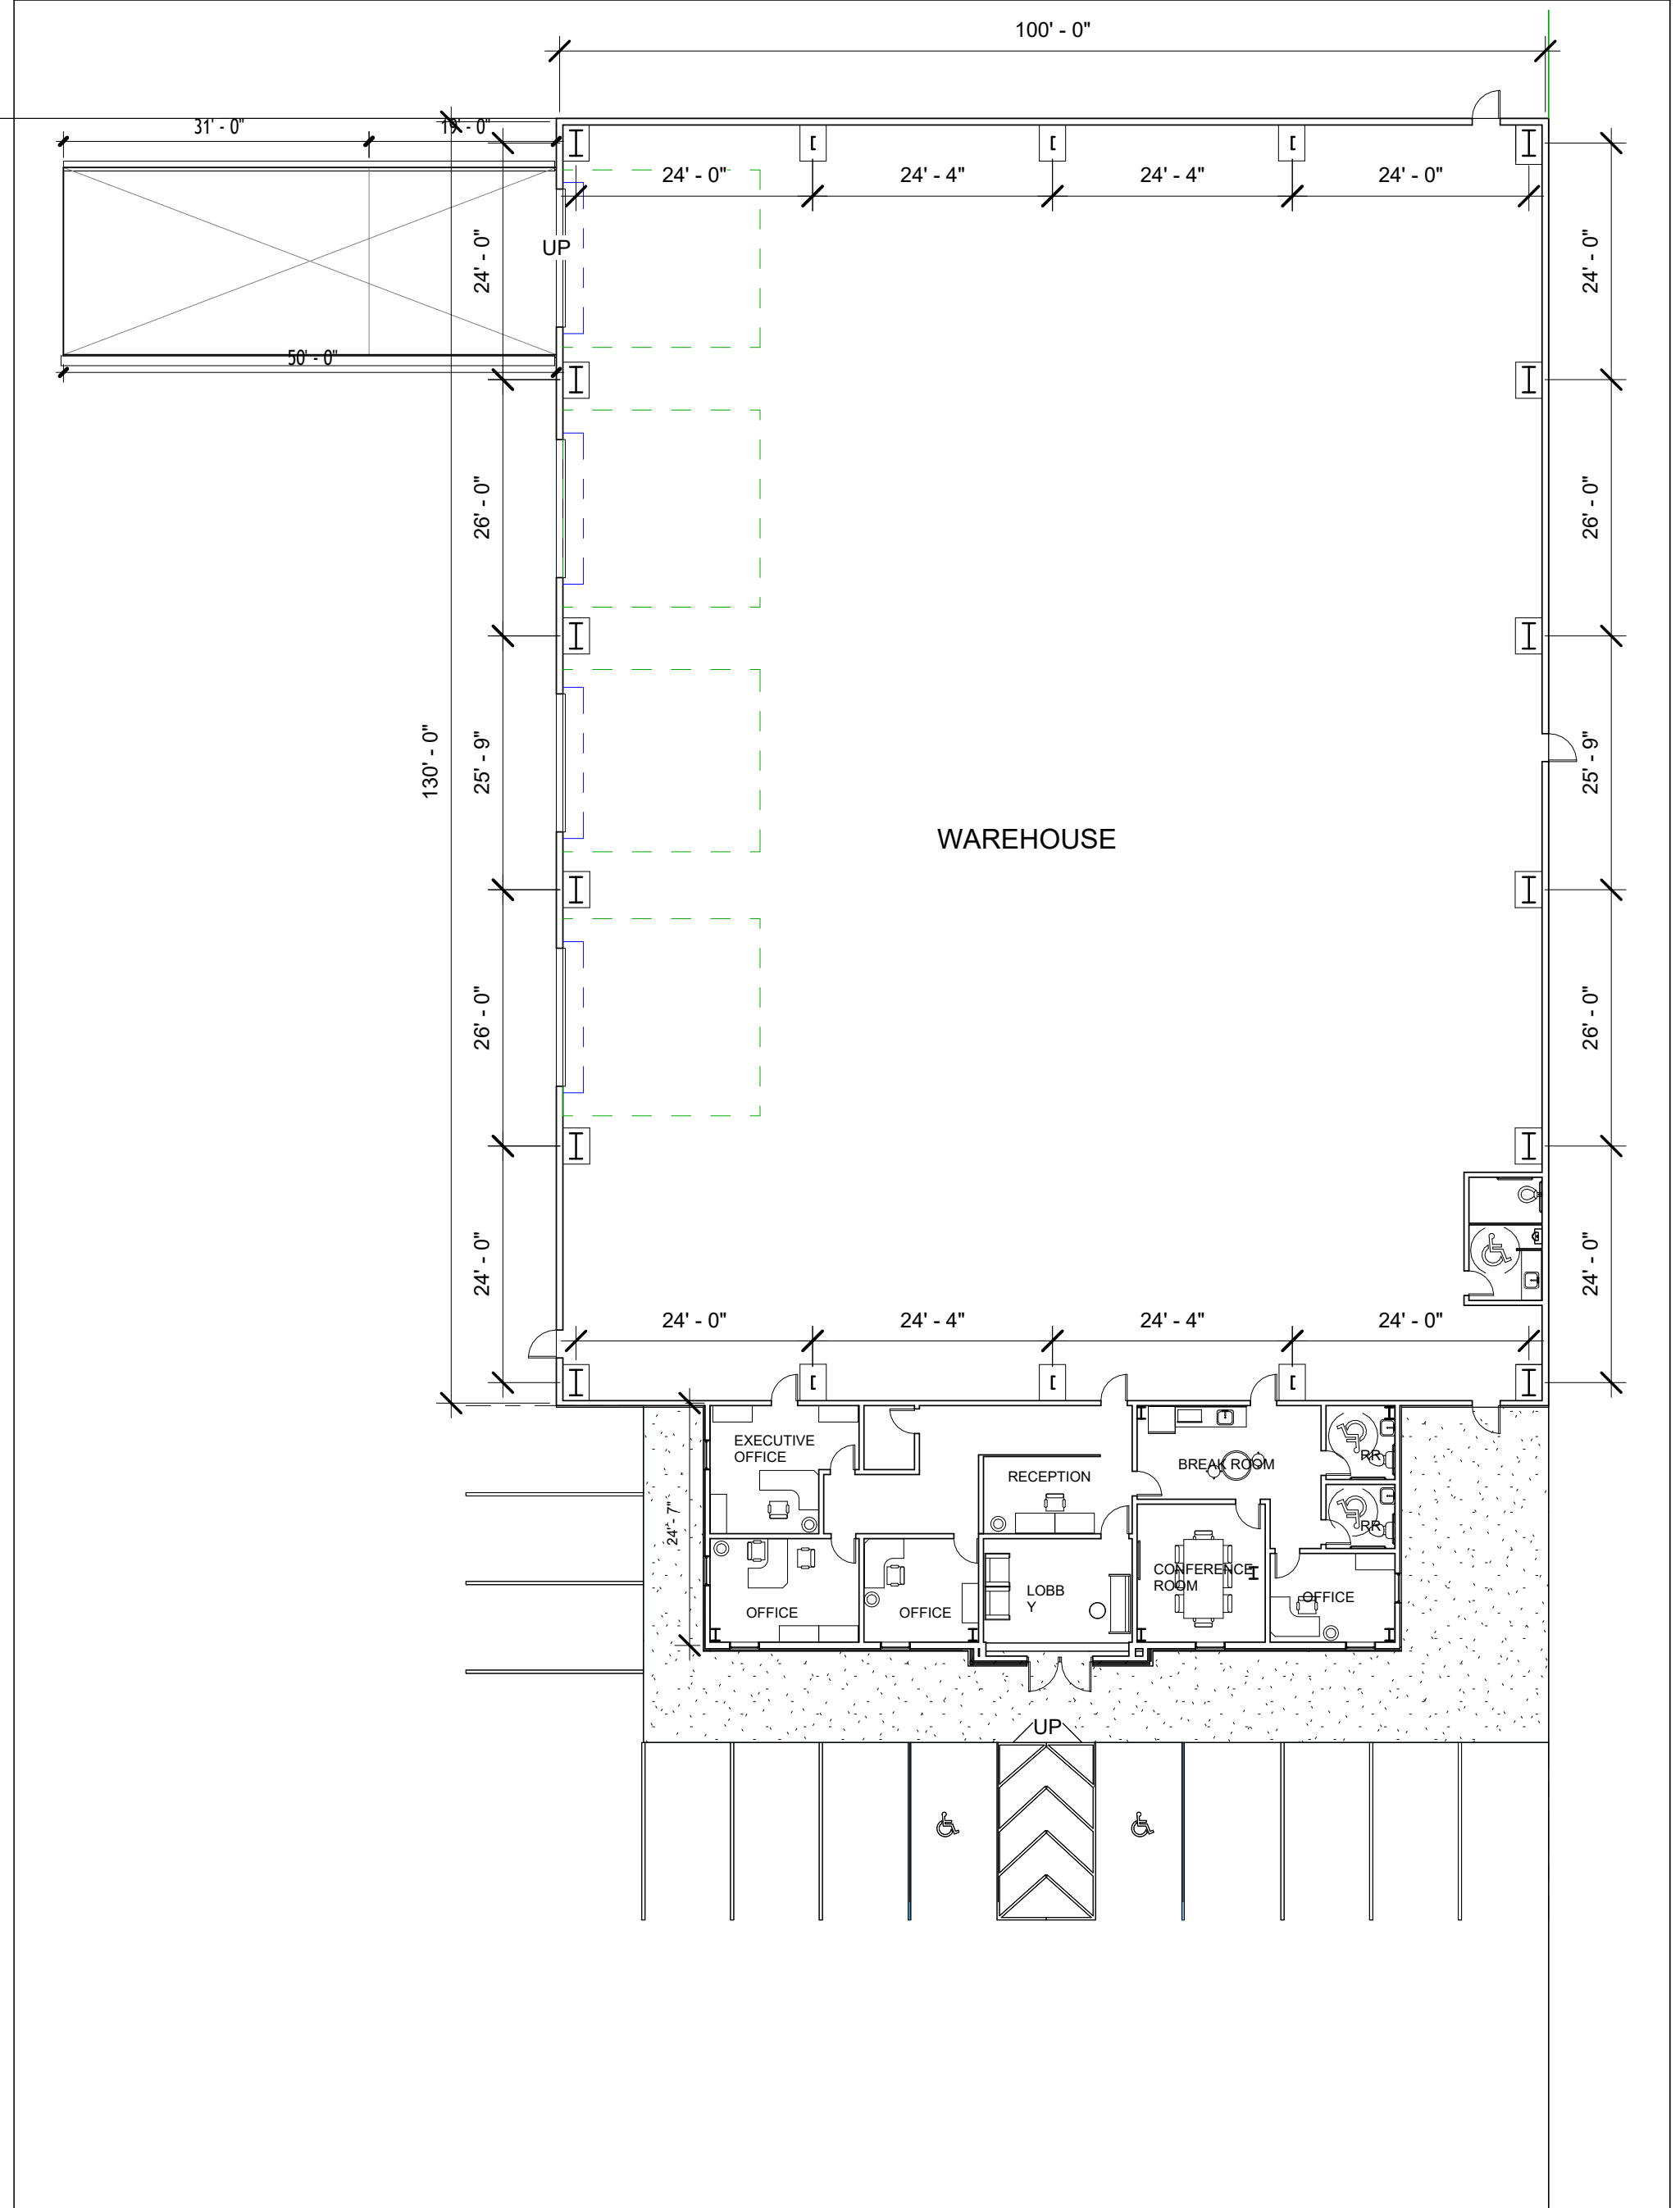

1

First Floor Architectural Plan
1/16" = 1'-0"

N

↑

DRAWN	JZ/CM
CHECKED	MW
REVIEWED	MW
BY	
REVISION	
ON	12/20/2025 1:57:45 PM
DATE	
DATE	03/31/22

ARCHITECTNIX PROJ. NO. :	Project Number
SHEET TITLE :	Architectural Floor Plans
SHEET NO. :	A101

Project Name

Enter address here
Address Line 2

ARCHITECTNIX

A Professional Architectural Corporation

ARCHITECTURE — PLANNING — CODE REVIEW — PROJECT MANAGEMENT

8241 Summa Ave Suite B Baton Rouge, LA 70809 email: architectnix@gmail.com

MITCHELL A. WOOD

ARCHITECT

REGISTERED ARCHITECT


STATE OF LOUISIANA

Reg. No. 38600

MITCHELL ALLEN

RECEIVED

PRELIMINARY

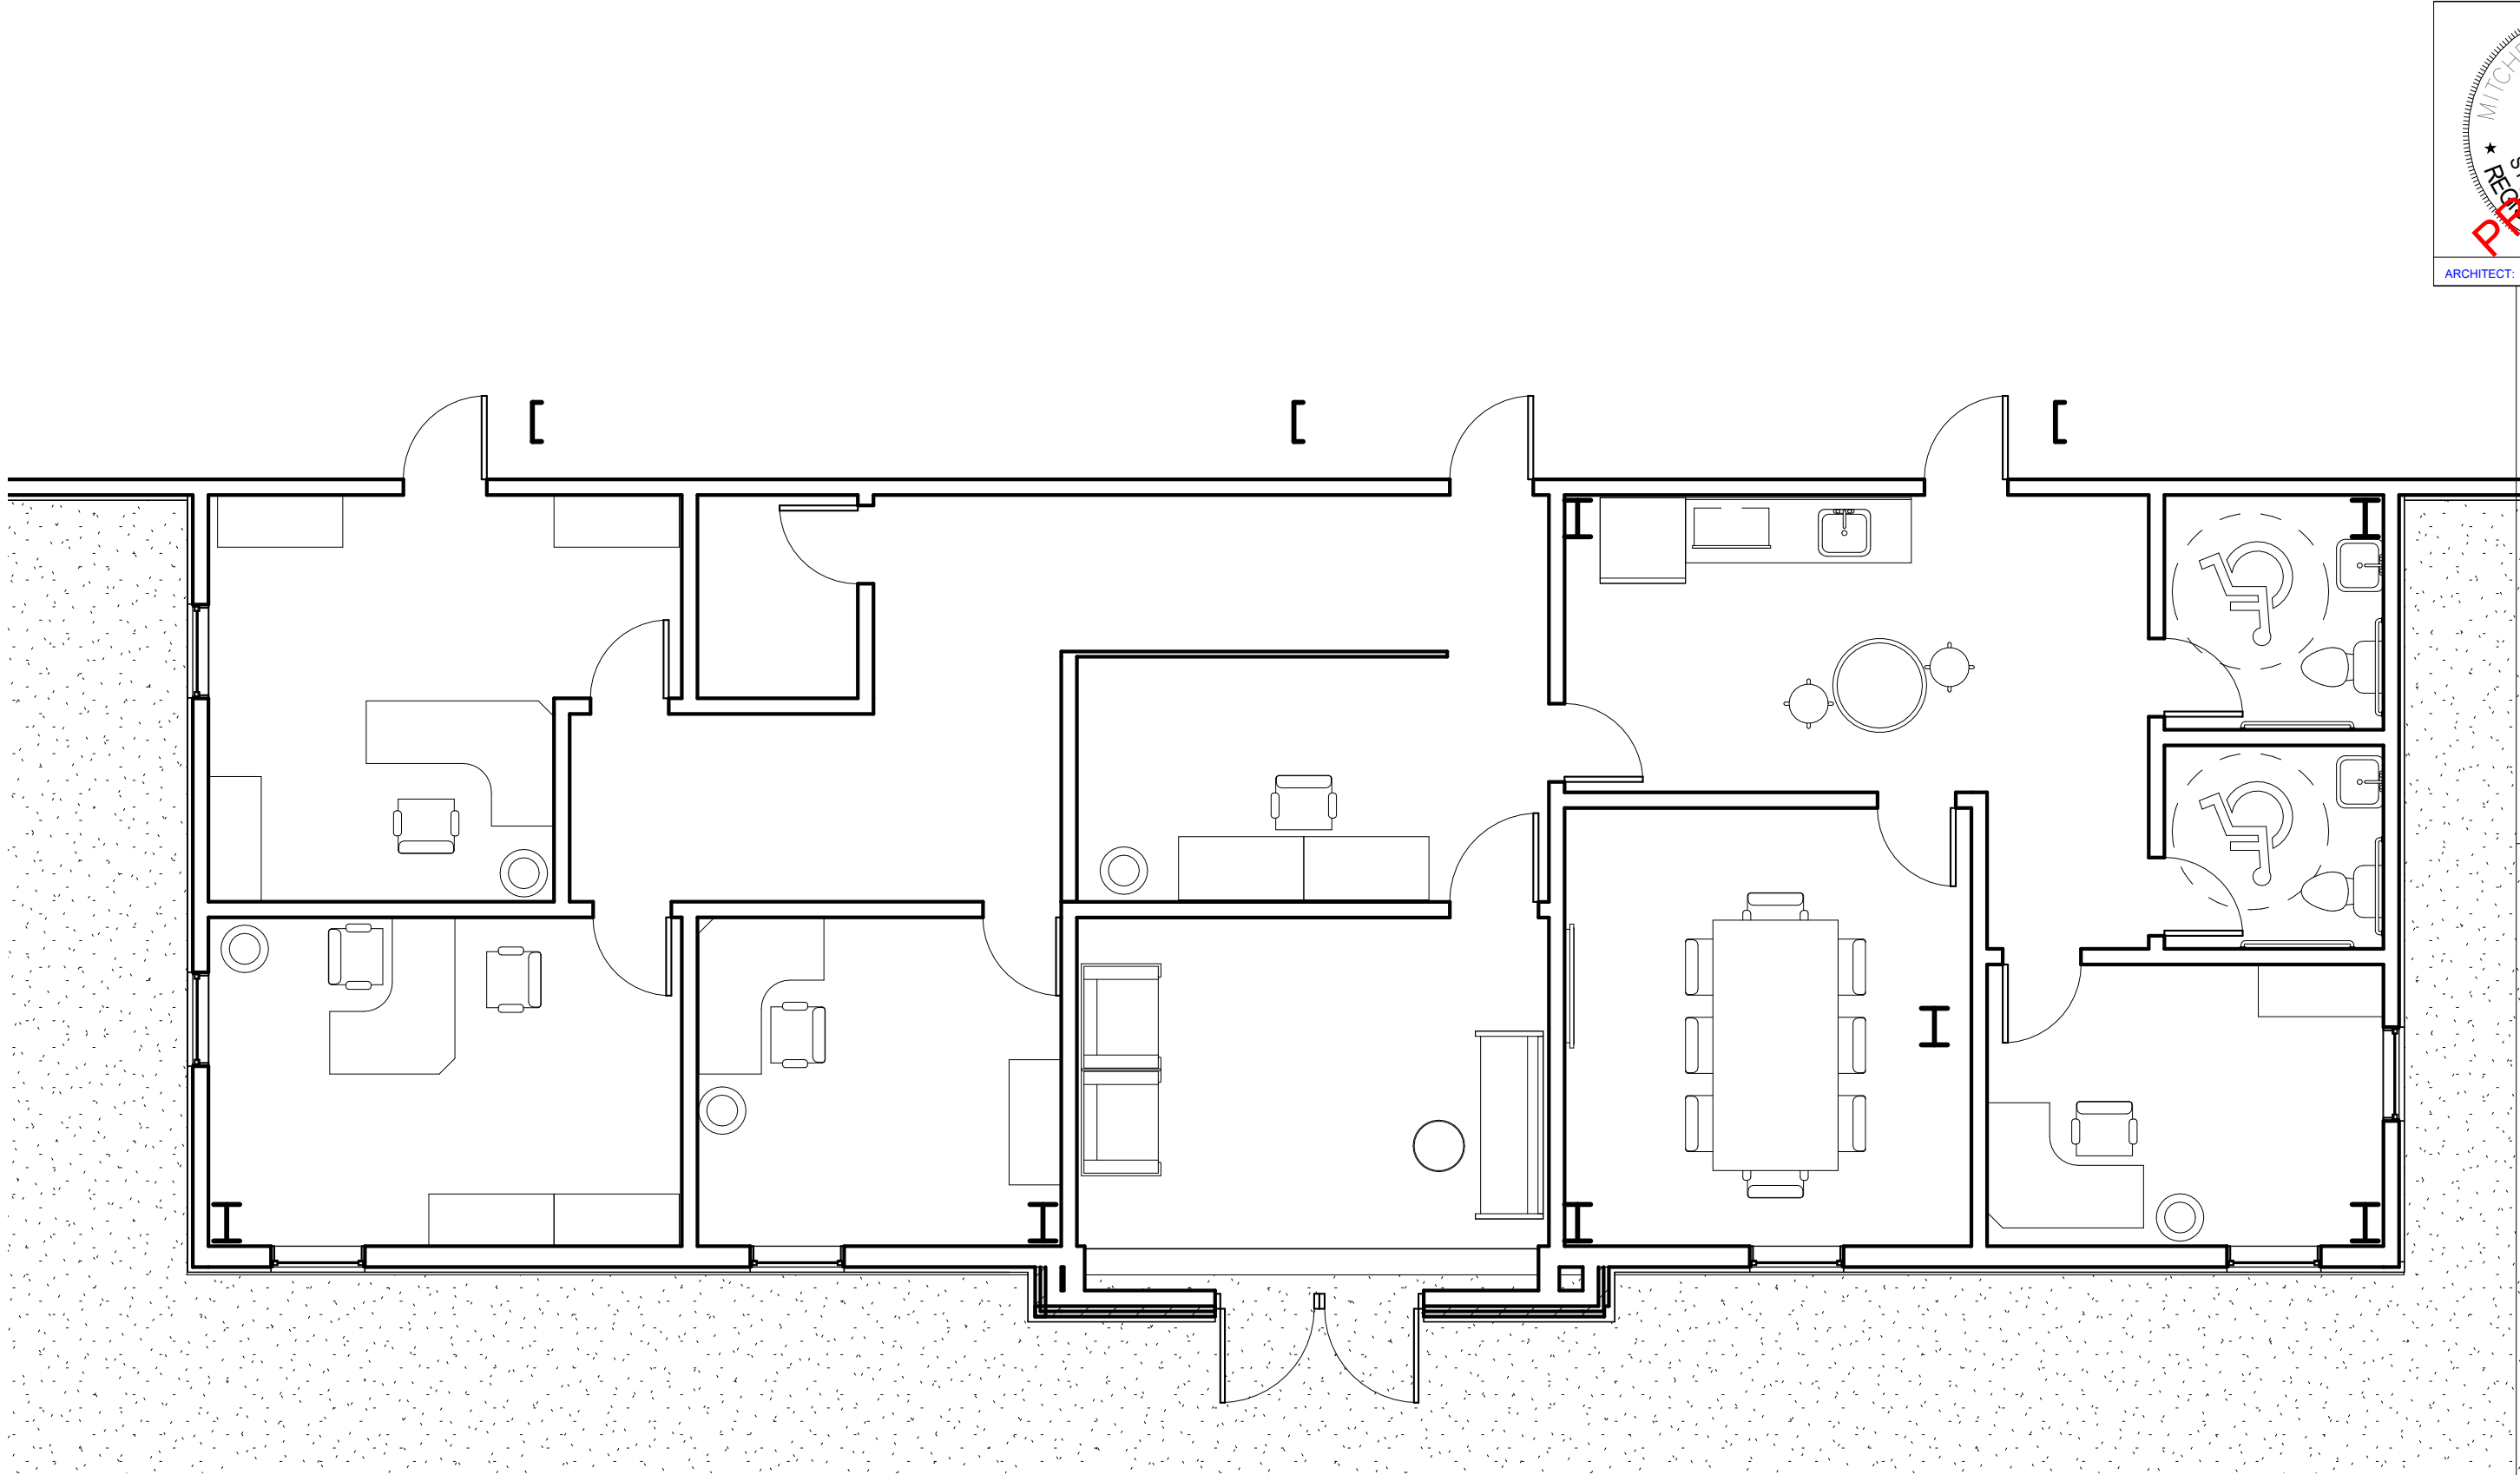

1 First Floor Architectural Plan
3/16" = 1'-0"



ARCHITECT: MITCHELL A. WOOD



A Professional Architectural Corporation
ARCHITECTURE - PLANNING - CODE REVIEW - PROJECT MANAGEMENT


8241 Summa Ave Suite B Baton Rouge, LA 70809 email: architectnix@gmail.com

Project Name

Enter address here
Address Line 2

ARCHITECTNIX PROJECT	PROJECT
PROJ. NO.:	NUMBER
SHEET ARCHITECTURAL	ENLARGED VIEWS
TITLE:	
SHEET NO.:	A401

DRAWN	CM
BY:	
CHECKED	MW
BY:	
REVIEWED	MW
BY:	
REVISI	
ON	12/20/2025 1:57:45 PM
DATE:	
DATE	11/03/22

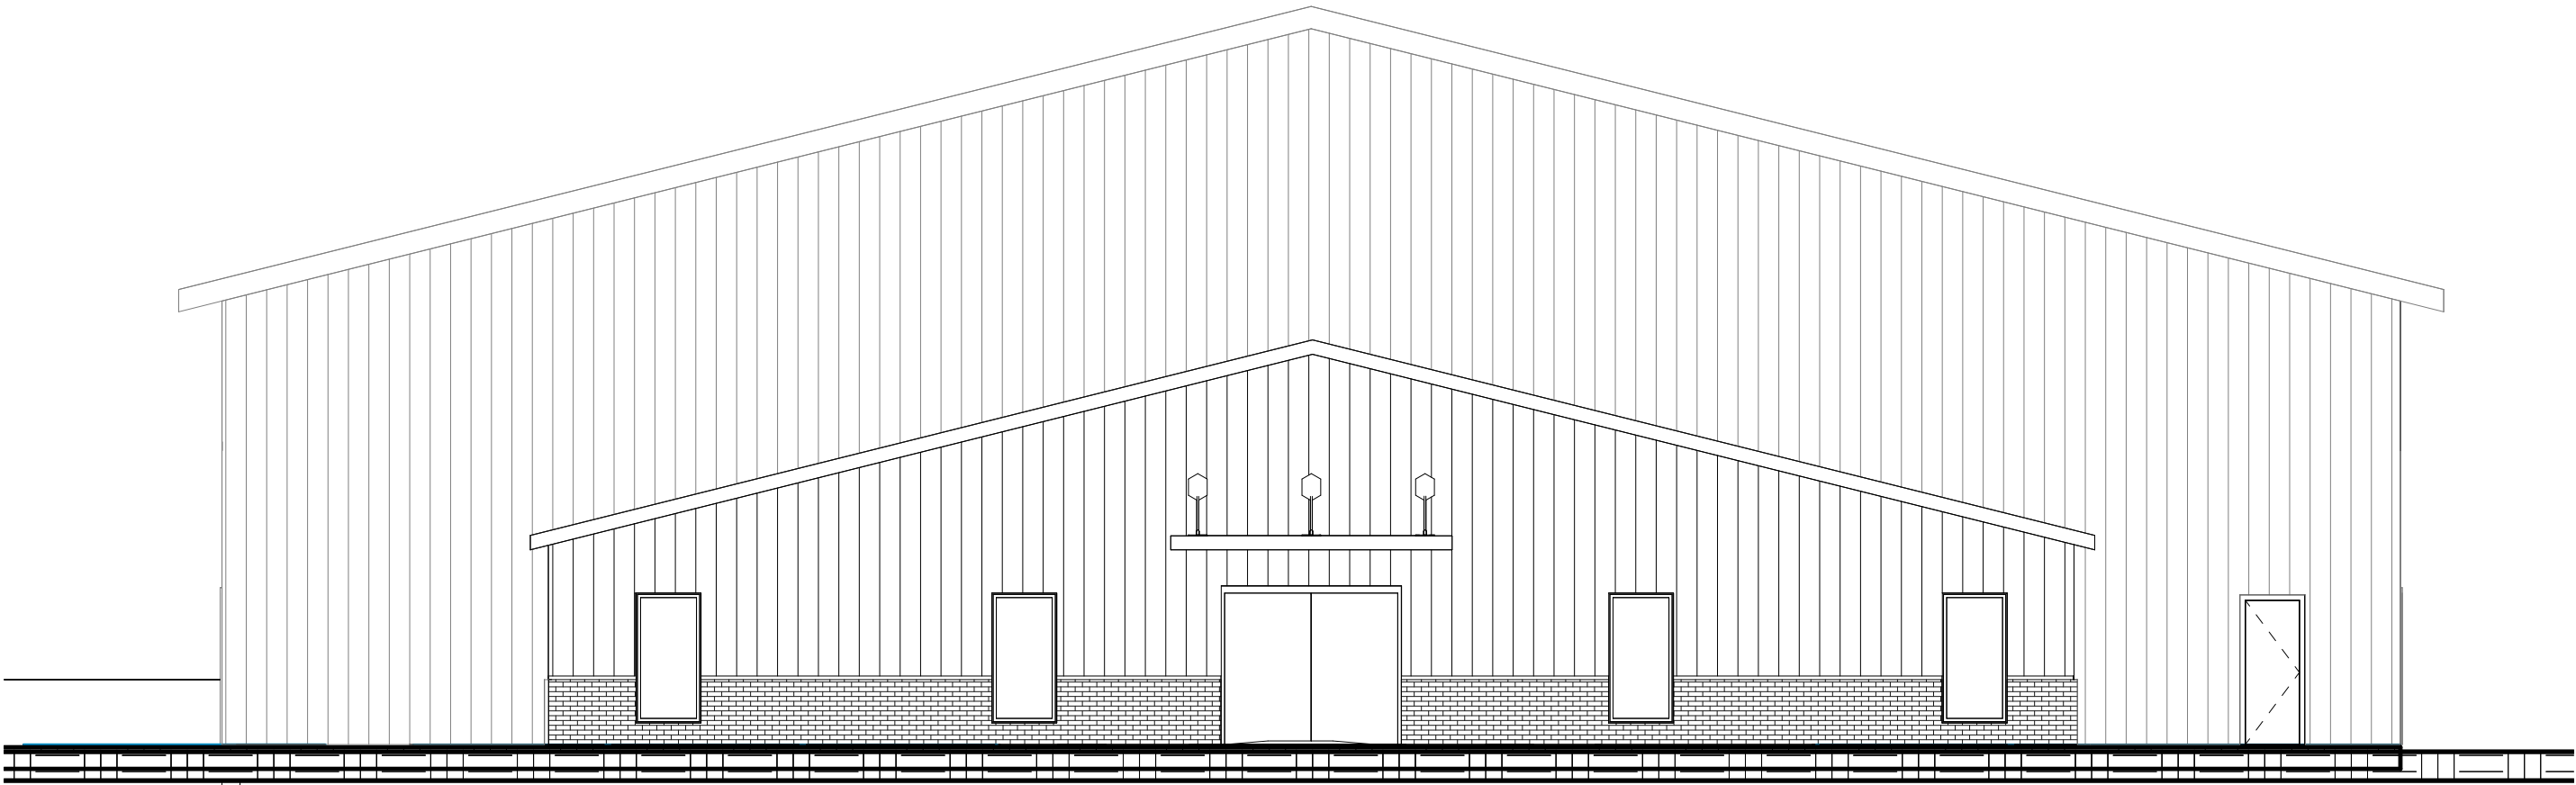

1 South Architectural Building Elevation
1/8" = 1'-0"



ARCHITECT: MITCHELL A. WOOD



A Professional Architectural Corporation
ARCHITECTURE - PLANNING - CODE REVIEW - PROJECT MANAGEMENT


8241 Summa Ave Suite B Baton Rouge, LA 70809 email: architectnix@gmail.com

Project Name


Enter address here
Address Line 2

ARCHITECTNIX Project	Project
PROJ. NO.:	Number
SHEET Architectural	Building Elevations
TITLE:	
SHEET NO.:	A202

DRAWN CM	
BY:	
CHECKED MW	
BY:	
REVIEWED MW	
BY:	
REVISI	
ON 12/20/2025 1:57:38 PM	
DATE:	
DATE 03/31/22	

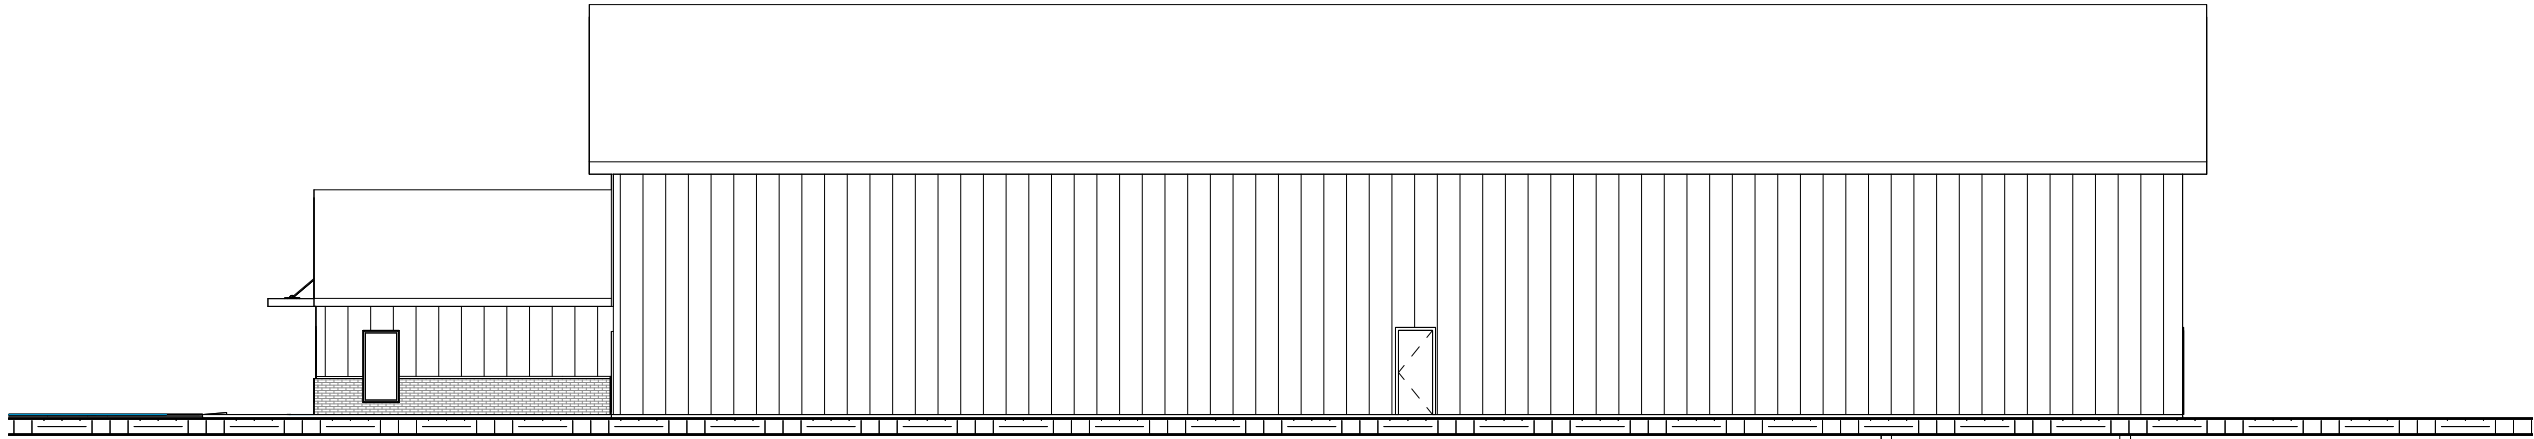

1 East Architectural Building Elevation
1/16" = 1'-0"

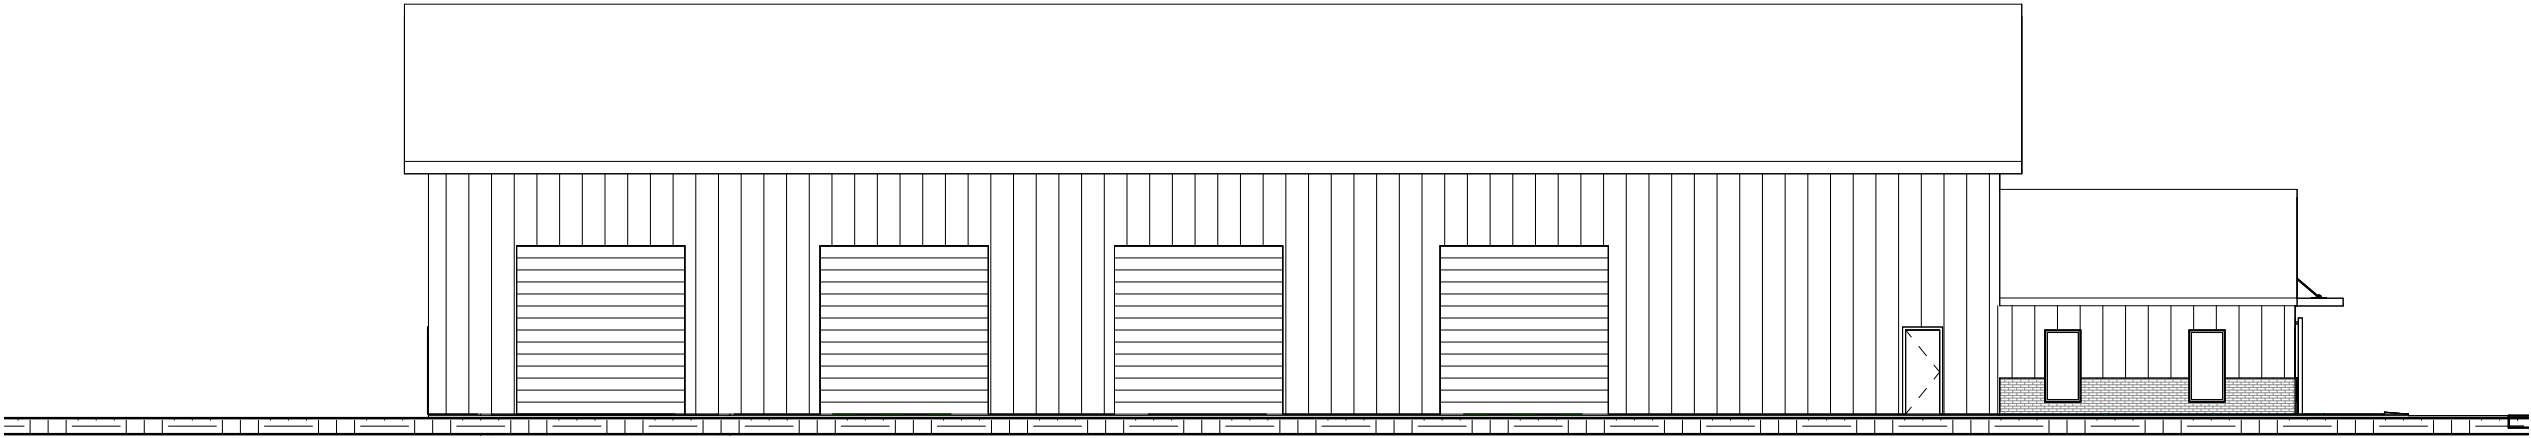

2 West Architectural Building Elevation
1/16" = 1'-0"



ARCHITECT: MITCHELL A. WOOD



A Professional Architectural Corporation
ARCHITECTURE - PLANNING - CODE REVIEW - PROJECT MANAGEMENT


8241 Summa Ave Suite B Baton Rouge, LA 70809 email: architectnix@gmail.com

Project Name

Enter address here
Address Line 2

ARCHITECTNIX	Project
PROJ. NO. :	Number
SHEET	Architectural
TITLE. :	Building Elevations
SHEET	
NO. :	A203

DRAWN	CM
BY :	
CHECKED	MW
BY :	
REVIEWED	Approver
BY :	
REVISI	
ON	12/20/2025 1:57:39 PM
DATE:	
DATE	03/31/22

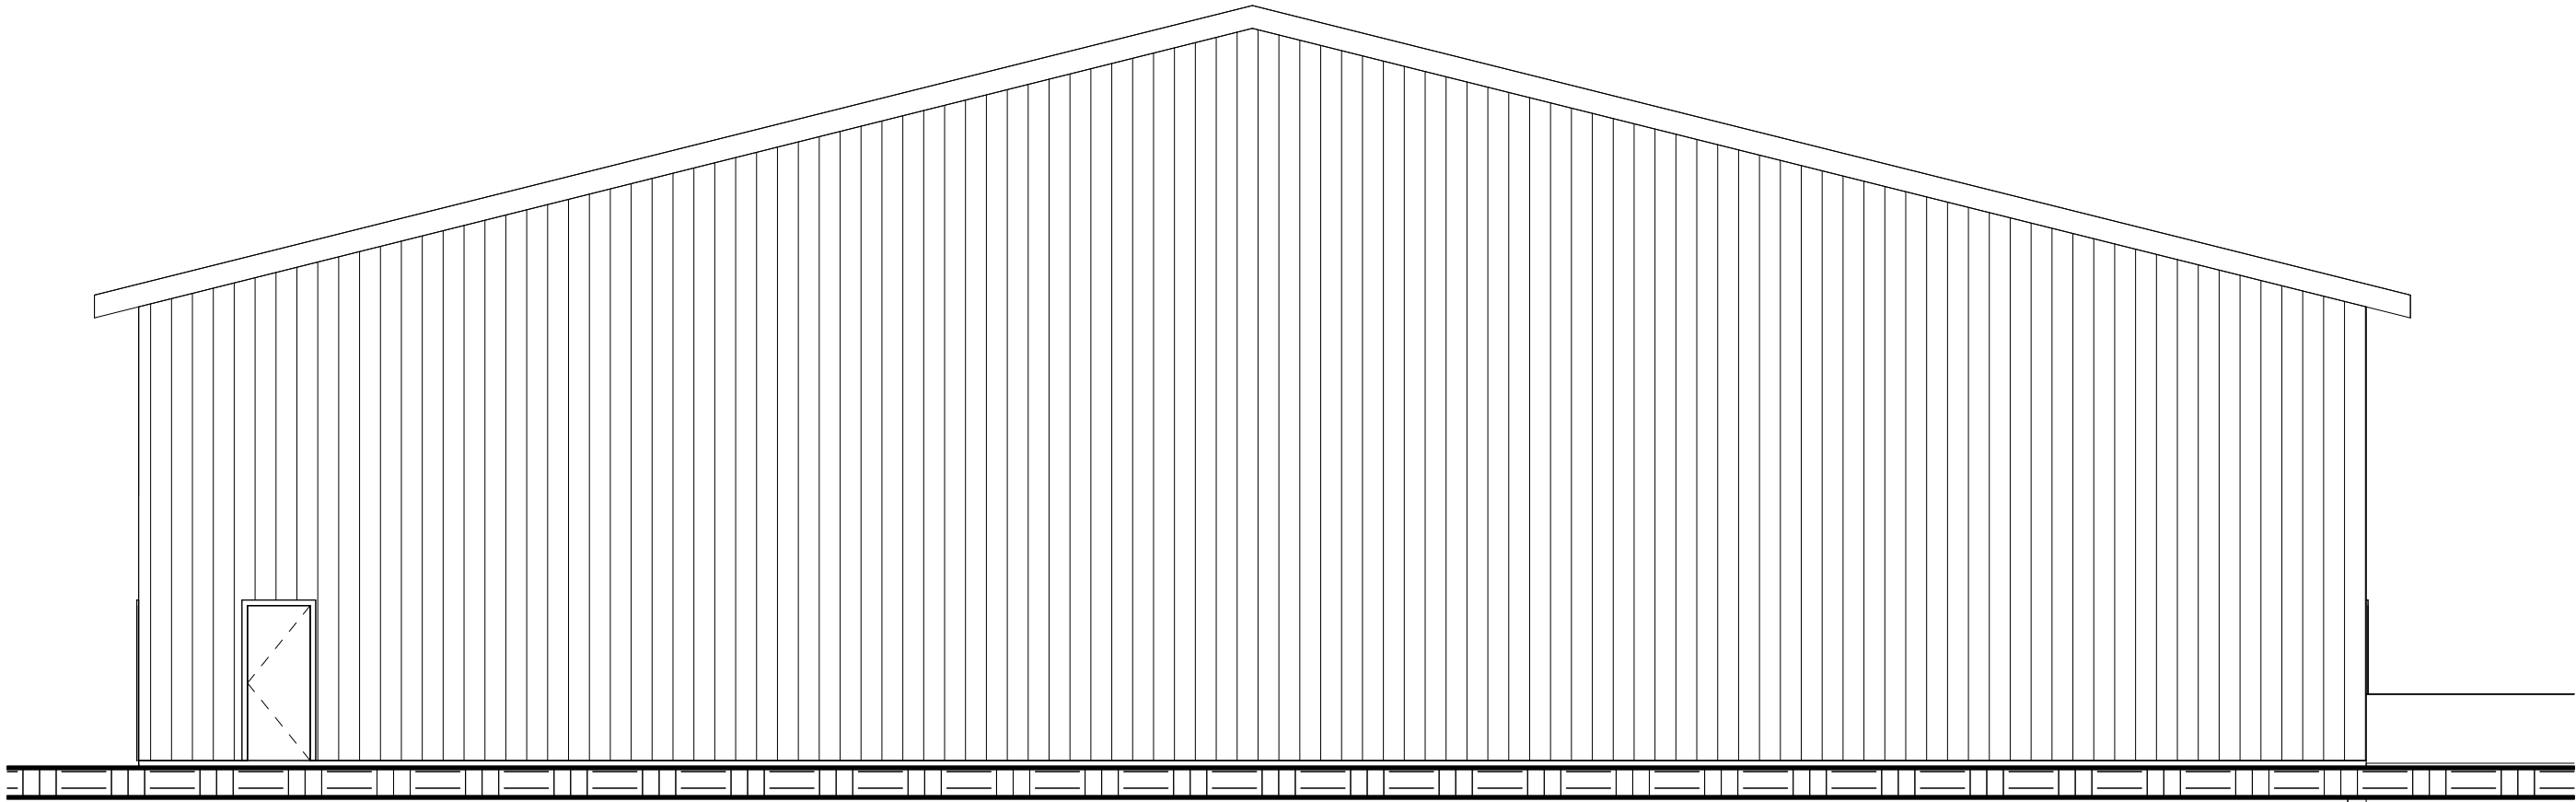

1 North Architectural Building Elevation
1/8" = 1'-0"



ARCHITECT: MITCHELL A. WOOD



ARCHITECTNIX
A Professional Architectural Corporation

ARCHITECTURE – PLANNING – CODE REVIEW – PROJECT MANAGEMENT

8241 Summa Ave Suite B Baton Rouge, LA 70809 email: architectnix@gmail.com

Project Name

Enter address here
Address Line 2

ARCHITECTNIX Project	
PROJ. NO.:	Number
SHEET	Architectural
TITLE:	Building Elevations
SHEET NO.:	A201
DRAWN BY:	CM
CHECKED BY:	MW
REVIEWED BY:	MW
REVISI ON	12/20/2025 1:57:38 PM
DATE:	03/31/22



1 South Architectural Building Elevation
1/8" = 1'-0"



ARCHITECT: MITCHELL A. WOOD



A Professional Architectural Corporation
ARCHITECTURE - PLANNING - CODE REVIEW - PROJECT MANAGEMENT

8241 Summa Ave Suite B Baton Rouge, LA 70809 email: architectnix@gmail.com

Project Name

Enter address here
Address Line 2


ARCHITECTNIX Project
PROJ. NO.:
SHEET South 2
TITLE: Number

SHEET
NO.:
C102


DRAWN	CM
BY:	
CHECKED	MW
BY:	
REVIEWED	MW
BY:	
ON	12/20/2025 1:57:42 PM
DATE:	
DATE	12/16/25



ARCHITECT: MITCHELL A. WOOD

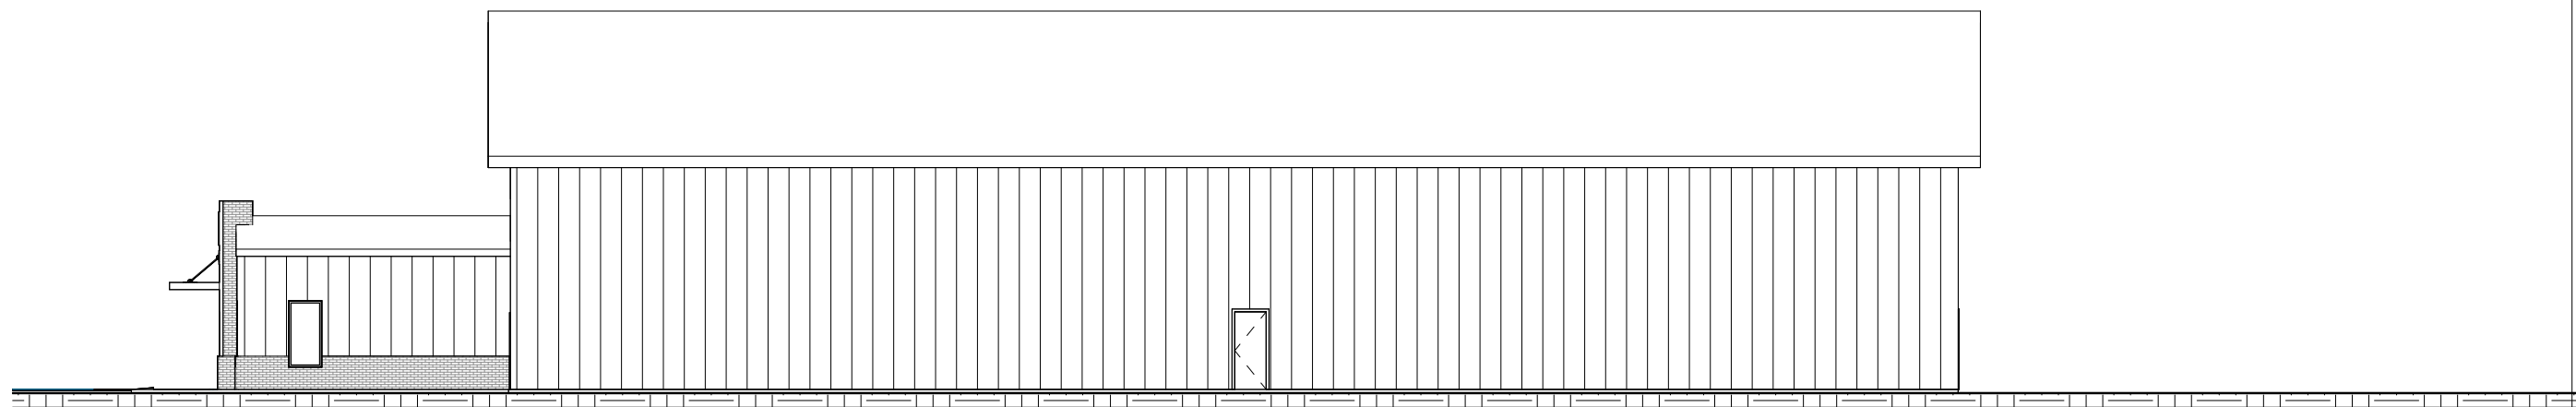

1 East Architectural Building Elevation
1/16" = 1'-0"

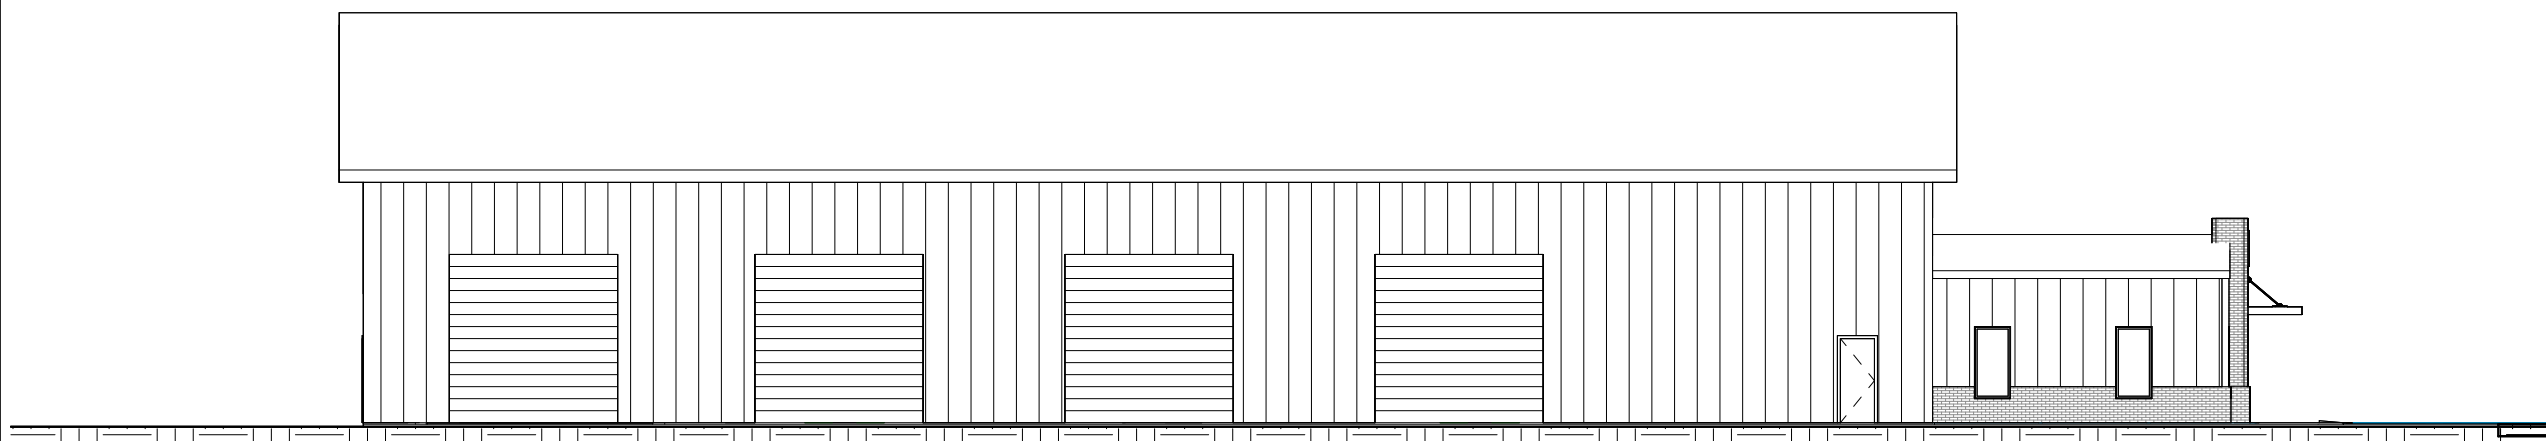

2 West Architectural Building Elevation
1/16" = 1'-0"



38241 Summa Ave Suite B Baton Rouge, LA 70809 email: architectnix@gmail.com


Project Name

Enter address here
Address Line 2

ARCHITECTNIX
PROJ. NO.:
SHEET East 2
TITLE:

SHEET NO.: **C103**

DRAWN	Cm
BY:	
CHECKED	MW
BY:	
REVIEWED	MW
BT:	
REVISION	
DATE:	12/20/2025 1:57:43 PM
DATE	12/17/25

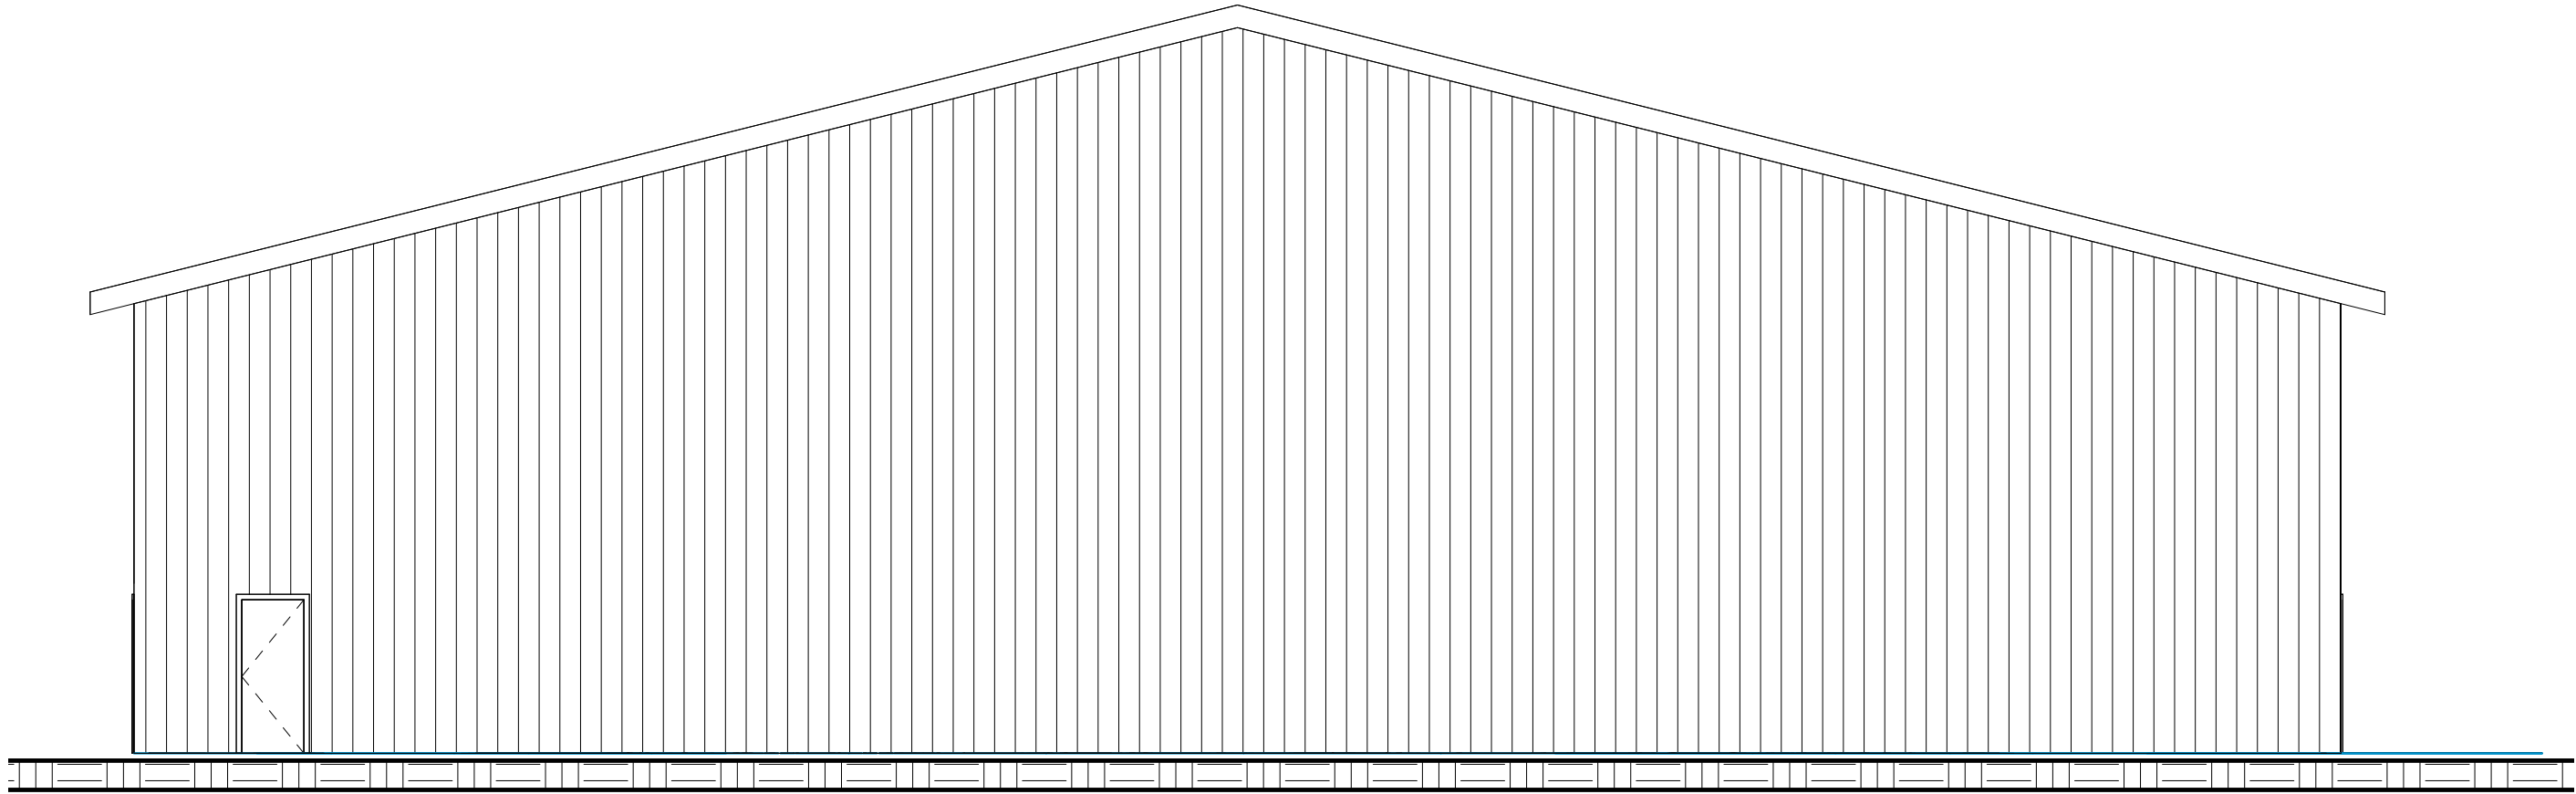

1 North Architectural Building Elevation
1/8" = 1'-0"



ARCHITECT: MITCHELL A. WOOD



A Professional Architectural Corporation
ARCHITECTURE - PLANNING - CODE REVIEW - PROJECT MANAGEMENT

8241 Summa Ave Suite B Baton Rouge, LA 70809 email: architectnix@gmail.com

Project Name

Enter address here
Address Line 2

ARCHITECTNIX PROJ. NO. :	Project Number
SHEET TITLE. :	Unnamed
SHEET NO. :	C106

DRAWN BY :	CM
CHECKED BY :	MW
REVIEWED BY :	Approver
REVISI ON	12/20/2025 1:57:46 PM
DATE:	12/18/25



1 South Architectural Building Elevation
1/8" = 1'-0"



ARCHITECT: MITCHELL A. WOOD




A Professional Architectural Corporation
ARCHITECTURE - PLANNING - CODE REVIEW - PROJECT MANAGEMENT
8241 Summa Ave Suite B Baton Rouge, LA 70809 email: architectnix@gmail.com


Project Name

Enter address here
Address Line 2

ARCHITECTNIX Project Number		SHEET South 3		SHEET No. C104	
DRAWN BY: CM	CHECKED BY: MW	REVIEWED BY: MW	REVISI ON DATE: 12/20/2025 1:57:43 PM		
				DATE 12/17/25	

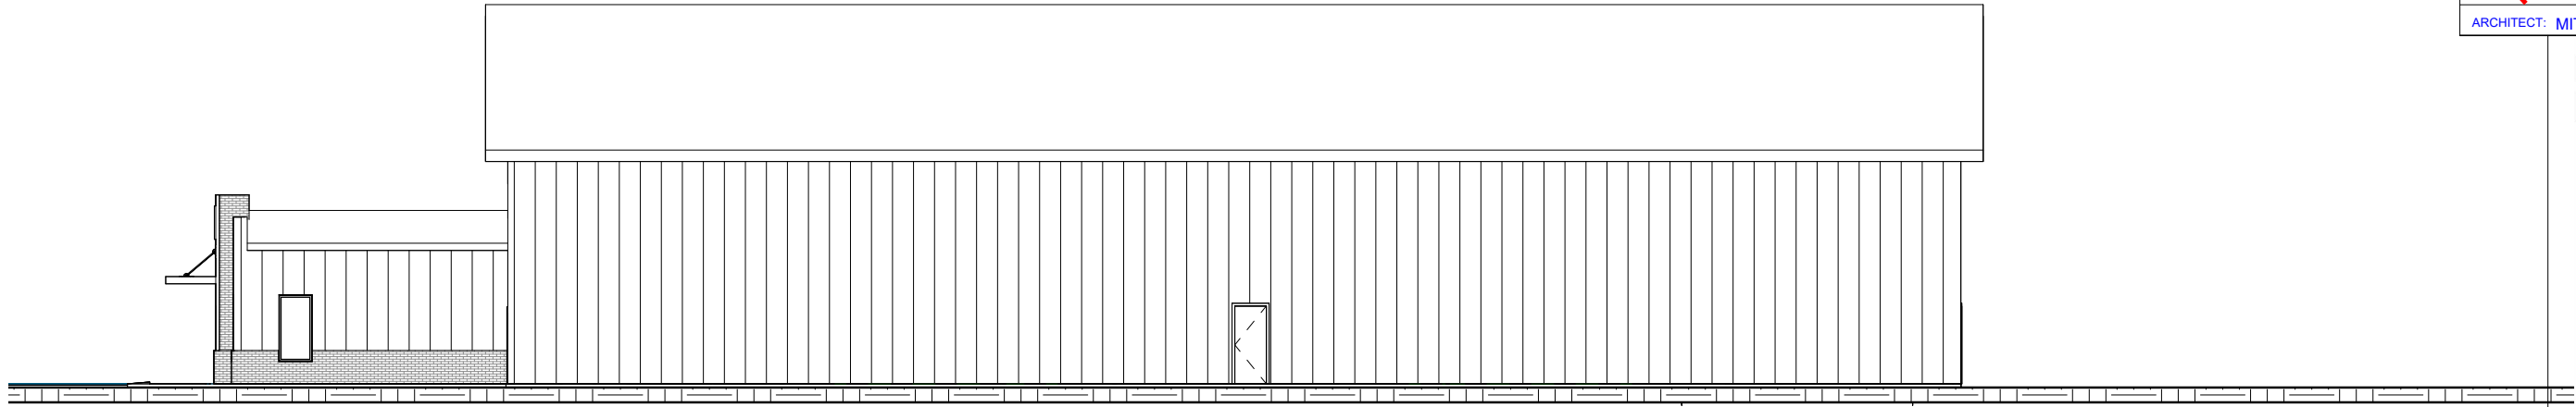

1 East Architectural Building Elevation
1/16" = 1'-0"

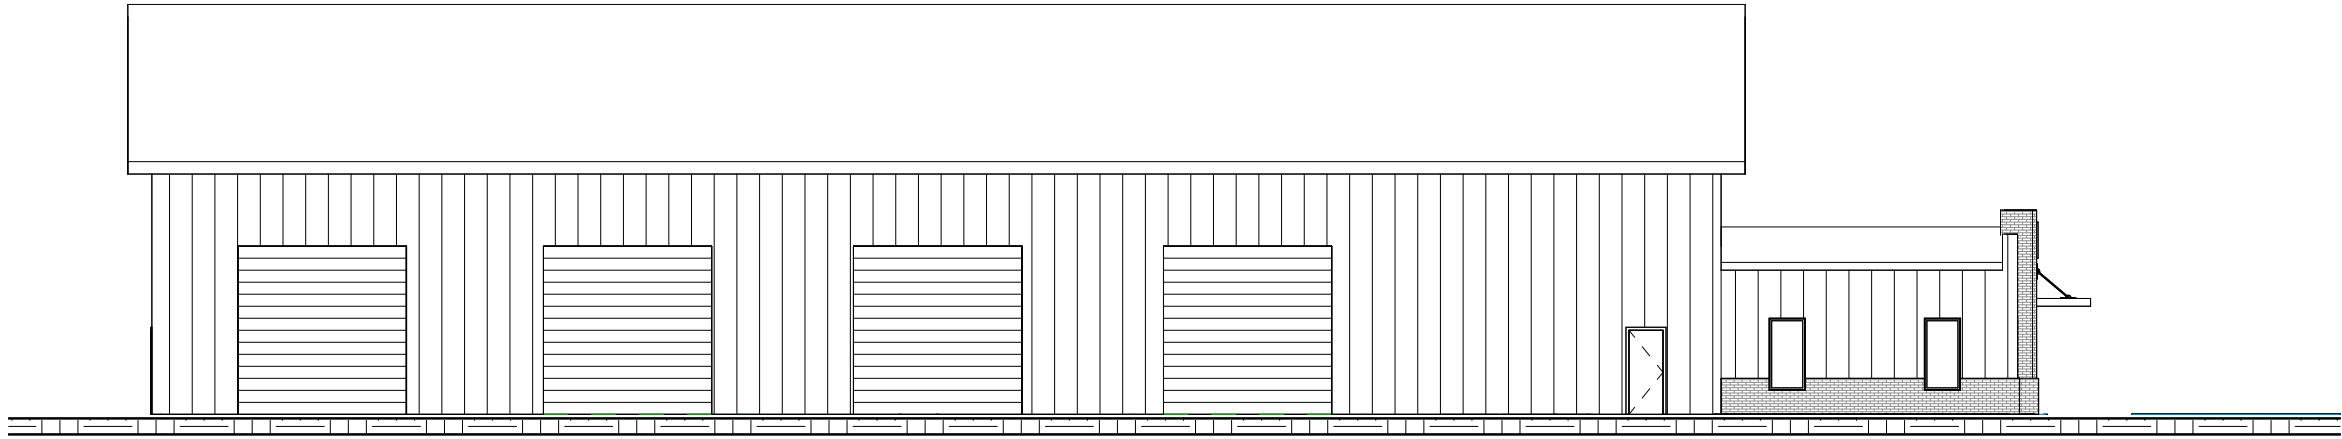

2 West Architectural Building Elevation
1/16" = 1'-0"



ARCHITECT: MITCHELL A. WOOD



A Professional Architectural Corporation
ARCHITECTURE - PLANNING - CODE REVIEW - PROJECT MANAGEMENT


8241 Summa Ave Suite B Baton Rouge, LA 70809 email: architectnix@gmail.com

Project Name

Enter address here
Address Line 2

ARCHITECTNIX Project	Project
PROJ. NO. :	Number
SHEET east 3	
TITLE. :	
SHEET NO. :	C105

DRAWN Cm	
BY :	
CHECKED MW	
BY :	
REVIEWED MW	
BY :	
REVISI	
ON 12/20/2025 1:57:44 PM	
DATE:	
DATE 12/18/25	

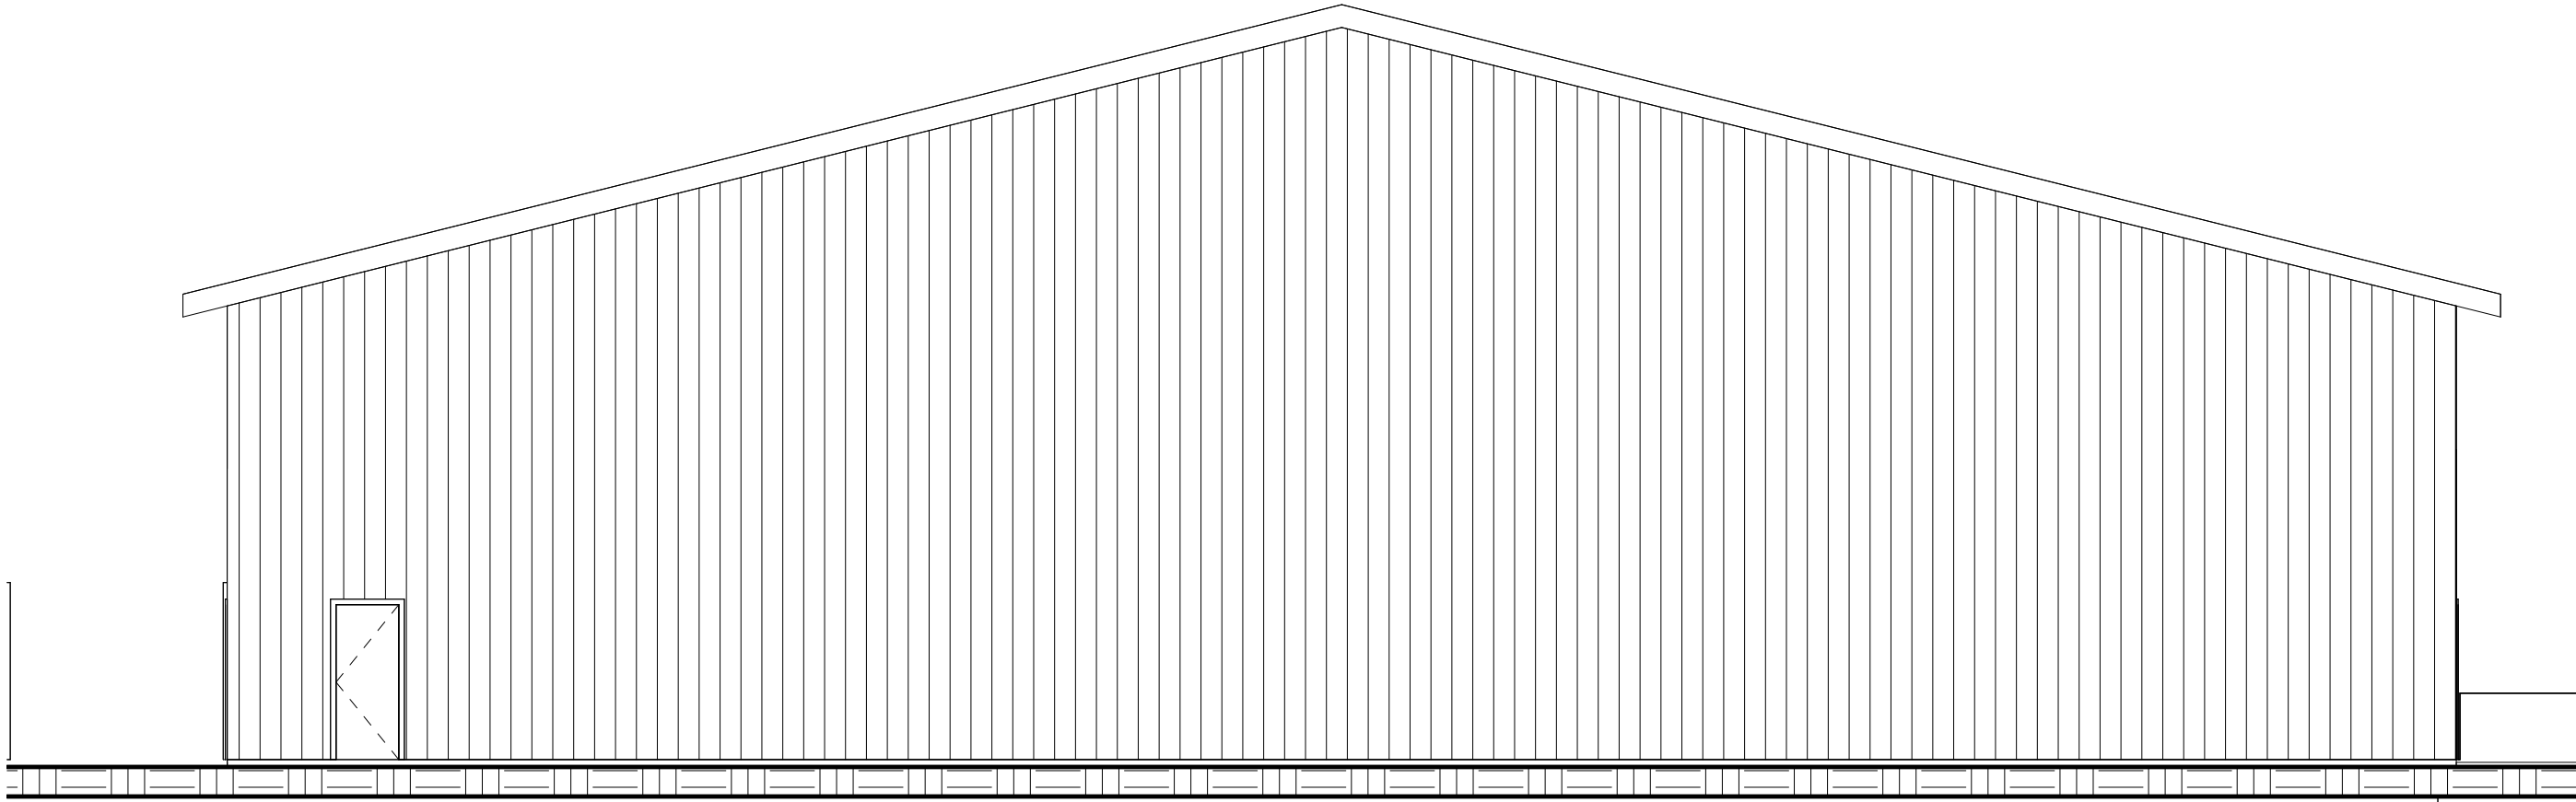

1 North Architectural Building Elevation
1/8" = 1'-0"



ARCHITECT: MITCHELL A. WOOD



A Professional Architectural Corporation
ARCHITECTURE - PLANNING - CODE REVIEW - PROJECT MANAGEMENT

8241 Summa Ave Suite B Baton Rouge, LA 70809 email: architectnix@gmail.com

Project Name

Enter address here
Address Line 2

ARCHITECTNIX	Project
PROJ. NO. :	Number
SHEET TITLE :	Unnamed
SHEET NO. :	C107

DRAWN	CM
BY :	
CHECKED	MW
BY :	
REVIEWED	Approver
BY :	
ON	12/20/2025 1:57:47 PM
DATE:	
DATE	12/19/25



ARCHITECT

MITCHELL ALLEN

Reg No. 388

STATE OF LOUISIANA

REGISTERED ARCHITECT

PRELIMINARY

ARCHITECT: MITCHELL A. WOOD

ARCHITECTNIX

A

Professional Architectural Corporation

ARCHITECTURE

—

PLANNING

—

CODE REVIEW

—

PROJECT MANAGEMENT

8241 Summa Ave Suite B Baton Rouge, LA 70809 email: architectnix@gmail.com

Project Name

Enter address here
Address Line 2

ARCHITECTNIX

PROJ. NO. :

SHEET

PROJECT

NUMBER

UNTITLED

C109

DRAWN

CM

CHECKED

MW

REVIEWED

Approver

BY :

ON

12/20/2025 1:57:48 PM

DATE:

12/20/25



MITCHELL ALLEN

Reg No. 388

STATE OF LOUISIANA

REGISTERED ARCHITECT

PELLEGRINI

ARCHITECTS

PRELIMINARY

ARCHITECT: MITCHELL A. WOOD

ARCHITECTNIX

A

Professional Architectural Corporation

ARCHITECTURE

PLANNING

CODE REVIEW

PROJECT MANAGEMENT

8241 Summa Ave Suite B Baton Rouge, LA 70809 email: architectnix@gmail.com

Project Name

Enter address here
Address Line 2

ARCHITECTNIX	Project
PROJ. NO. :	Number
SHEET	Unnamed
TITLE. :	
SHEET	C110
NO. :	

DRAWN	CM
BY :	
CHECKED	MW
BY :	
REVIEWED	Approver
BY :	
ON	12/20/2025 1:57:48 PM
DATE:	
DATE	12/20/25



ARCHITECT: MITCHELL A. WOOD



ARCHITECTNIX

A Professional Architectural Corporation

ARCHITECTURE – PLANNING – CODE REVIEW – PROJECT MANAGEMENT

8241 Summa Ave Suite B Baton Rouge, LA 70809 email: architectnix@gmail.com


Project Name

Enter address here
Address Line 2

DRAWN BY :	CM	PROJECT PROJ. NO. :	PROJECT NUMBER
CHECKED BY :	MW	SHEET TITLE :	SHEET NO. :
REVIEWED BY :	Approver	DATE	C111
ON	12/20/2025 1:57:48 PM	DATE	12/20/25



ARCHITECT: MITCHELL A. WOOD

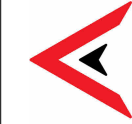

ARCHITECTNIX

A Professional Architectural Corporation

ARCHITECTURE – PLANNING – CODE REVIEW – PROJECT MANAGEMENT

8241 Summa Ave Suite B Baton Rouge, LA 70809 email: architectnix@gmail.com

Project Name

Enter address here
Address Line 2

DRAWN BY :	CM	ARCHITECTNIX PROJ. NO. :	Project Number
CHECKED BY :	MW	SHEET TITLE :	Unnamed
REVIEWED BY :	MW	SHEET NO. :	C112
REVISI ON	12/20/2025 1:57:49 PM		
DATE:	12/20/25		