




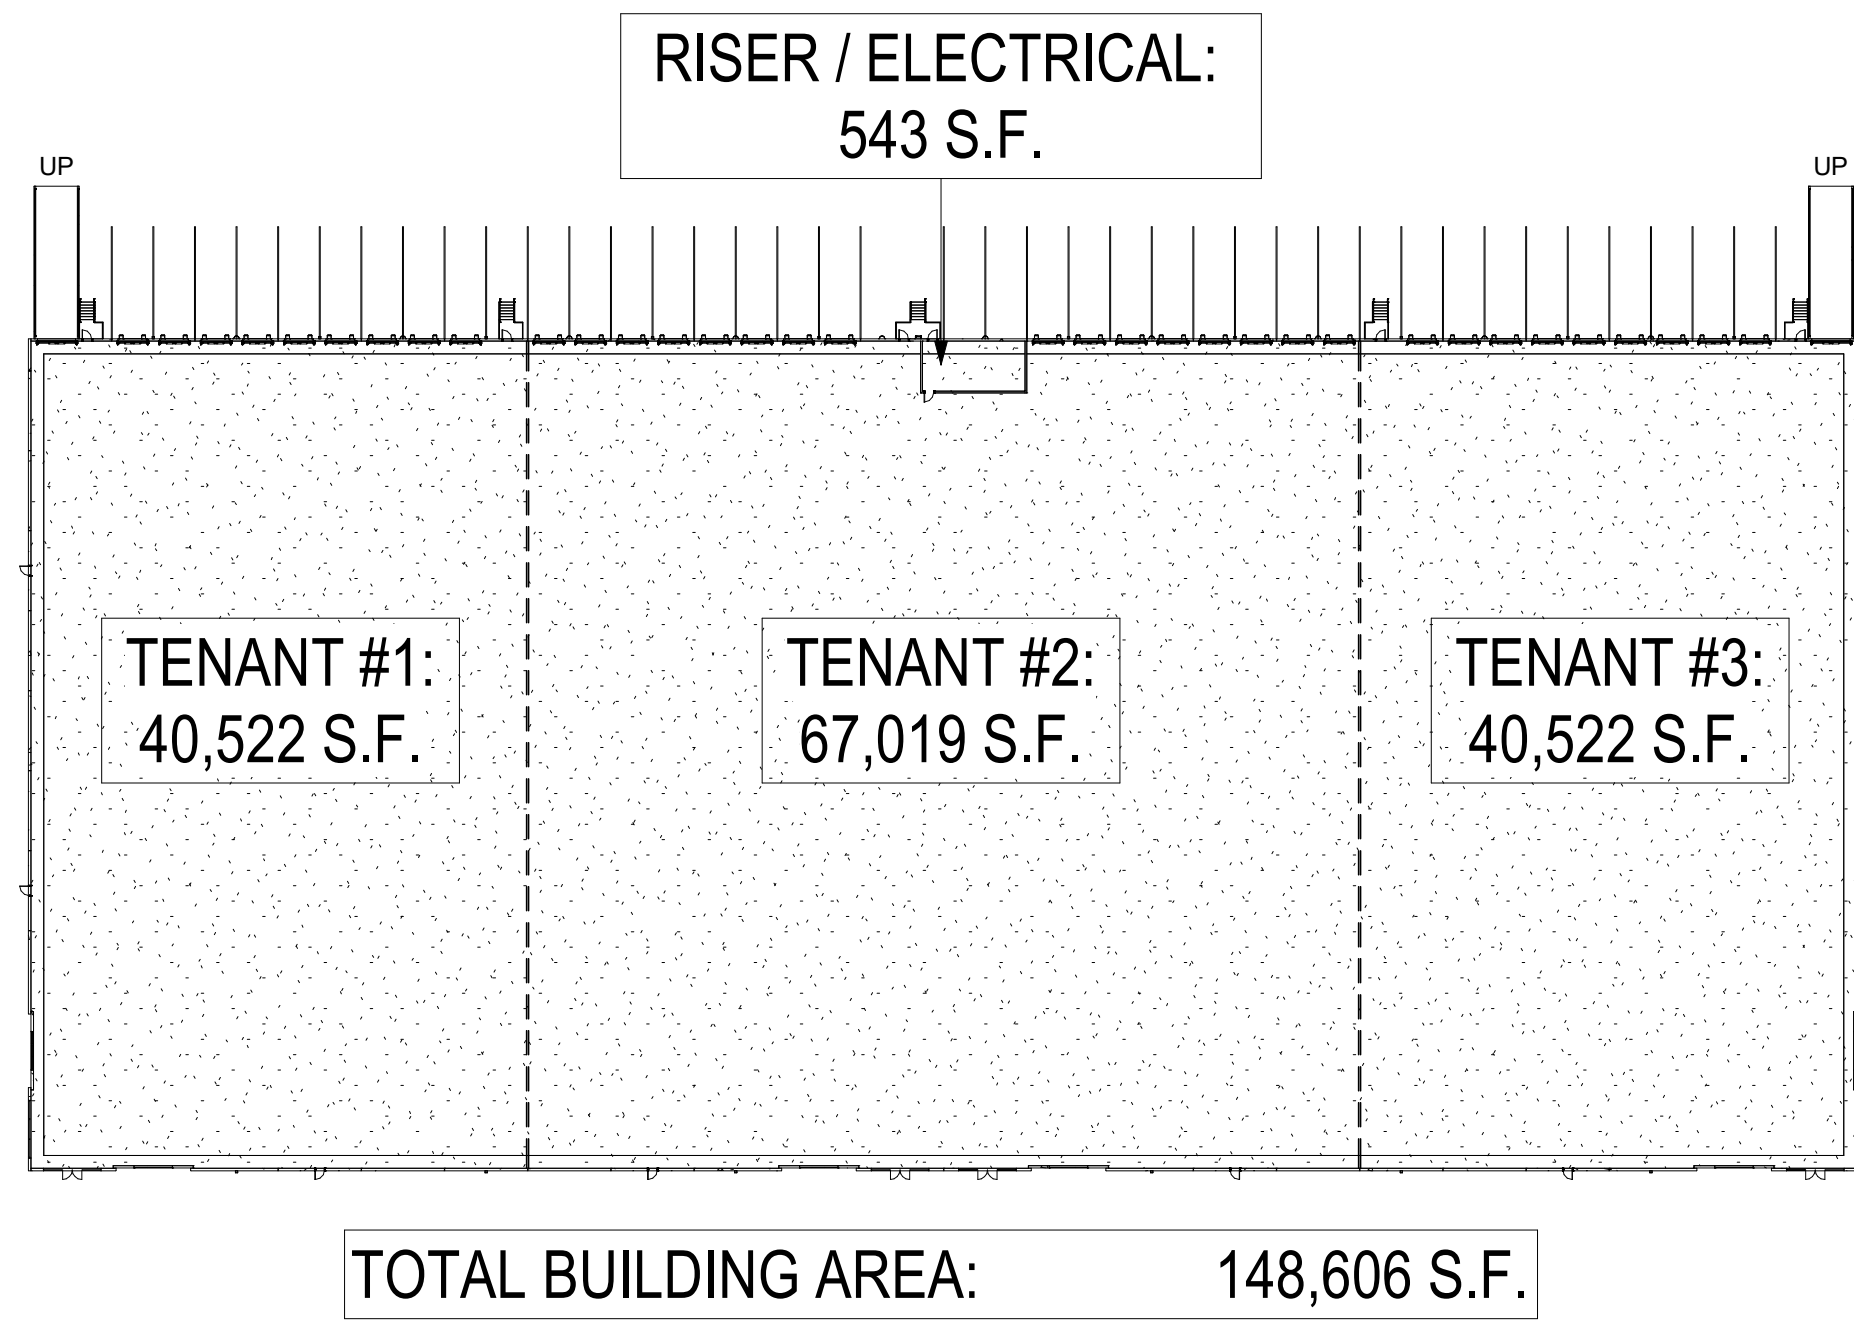

③ Floor Plan - Scheme #1 - 3 Tenants
1" = 60'-0"

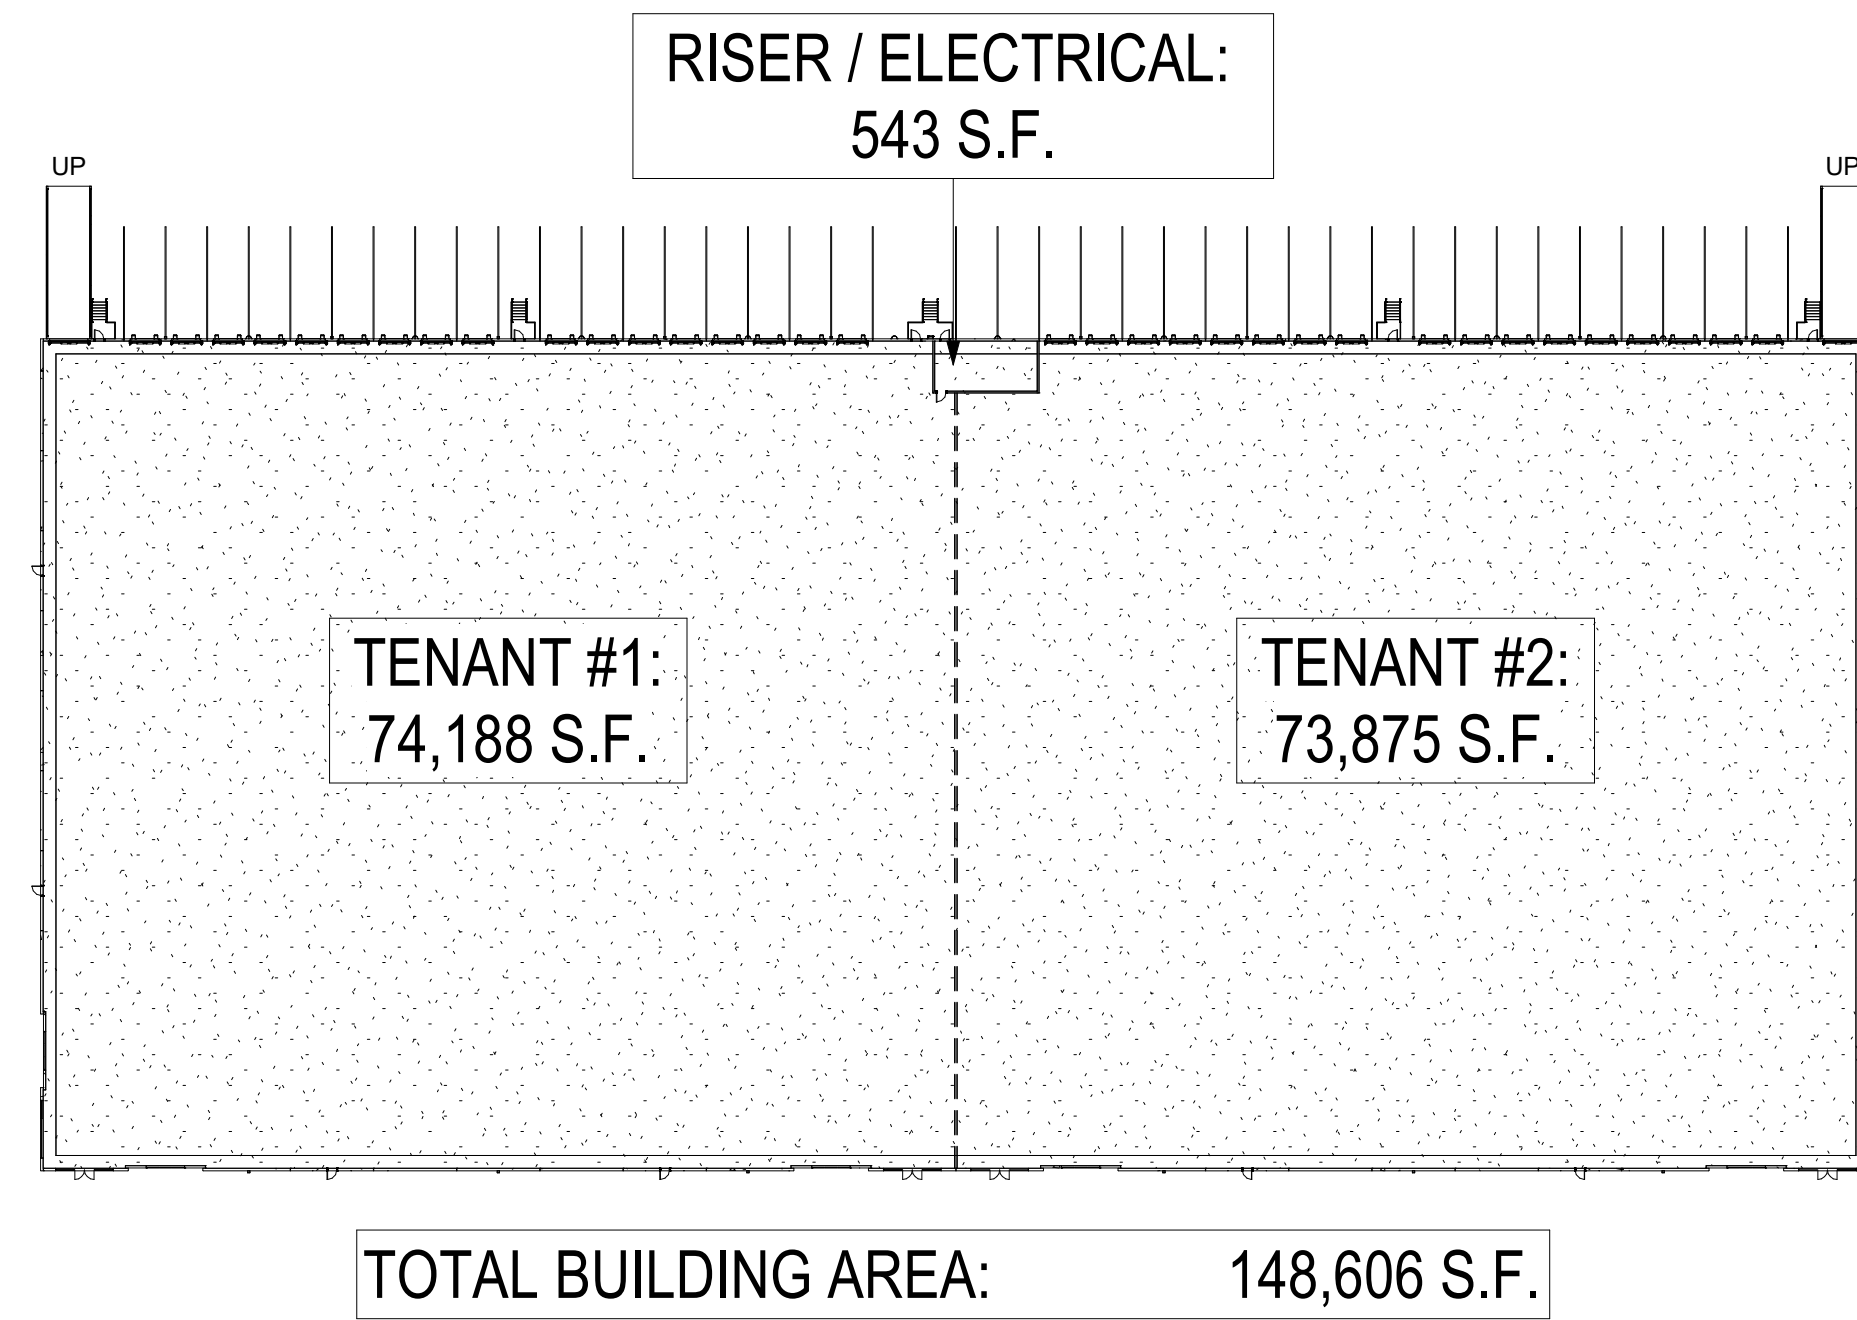

② Floor Plan - Scheme #1 - 2 Tenants
1" = 60'-0"

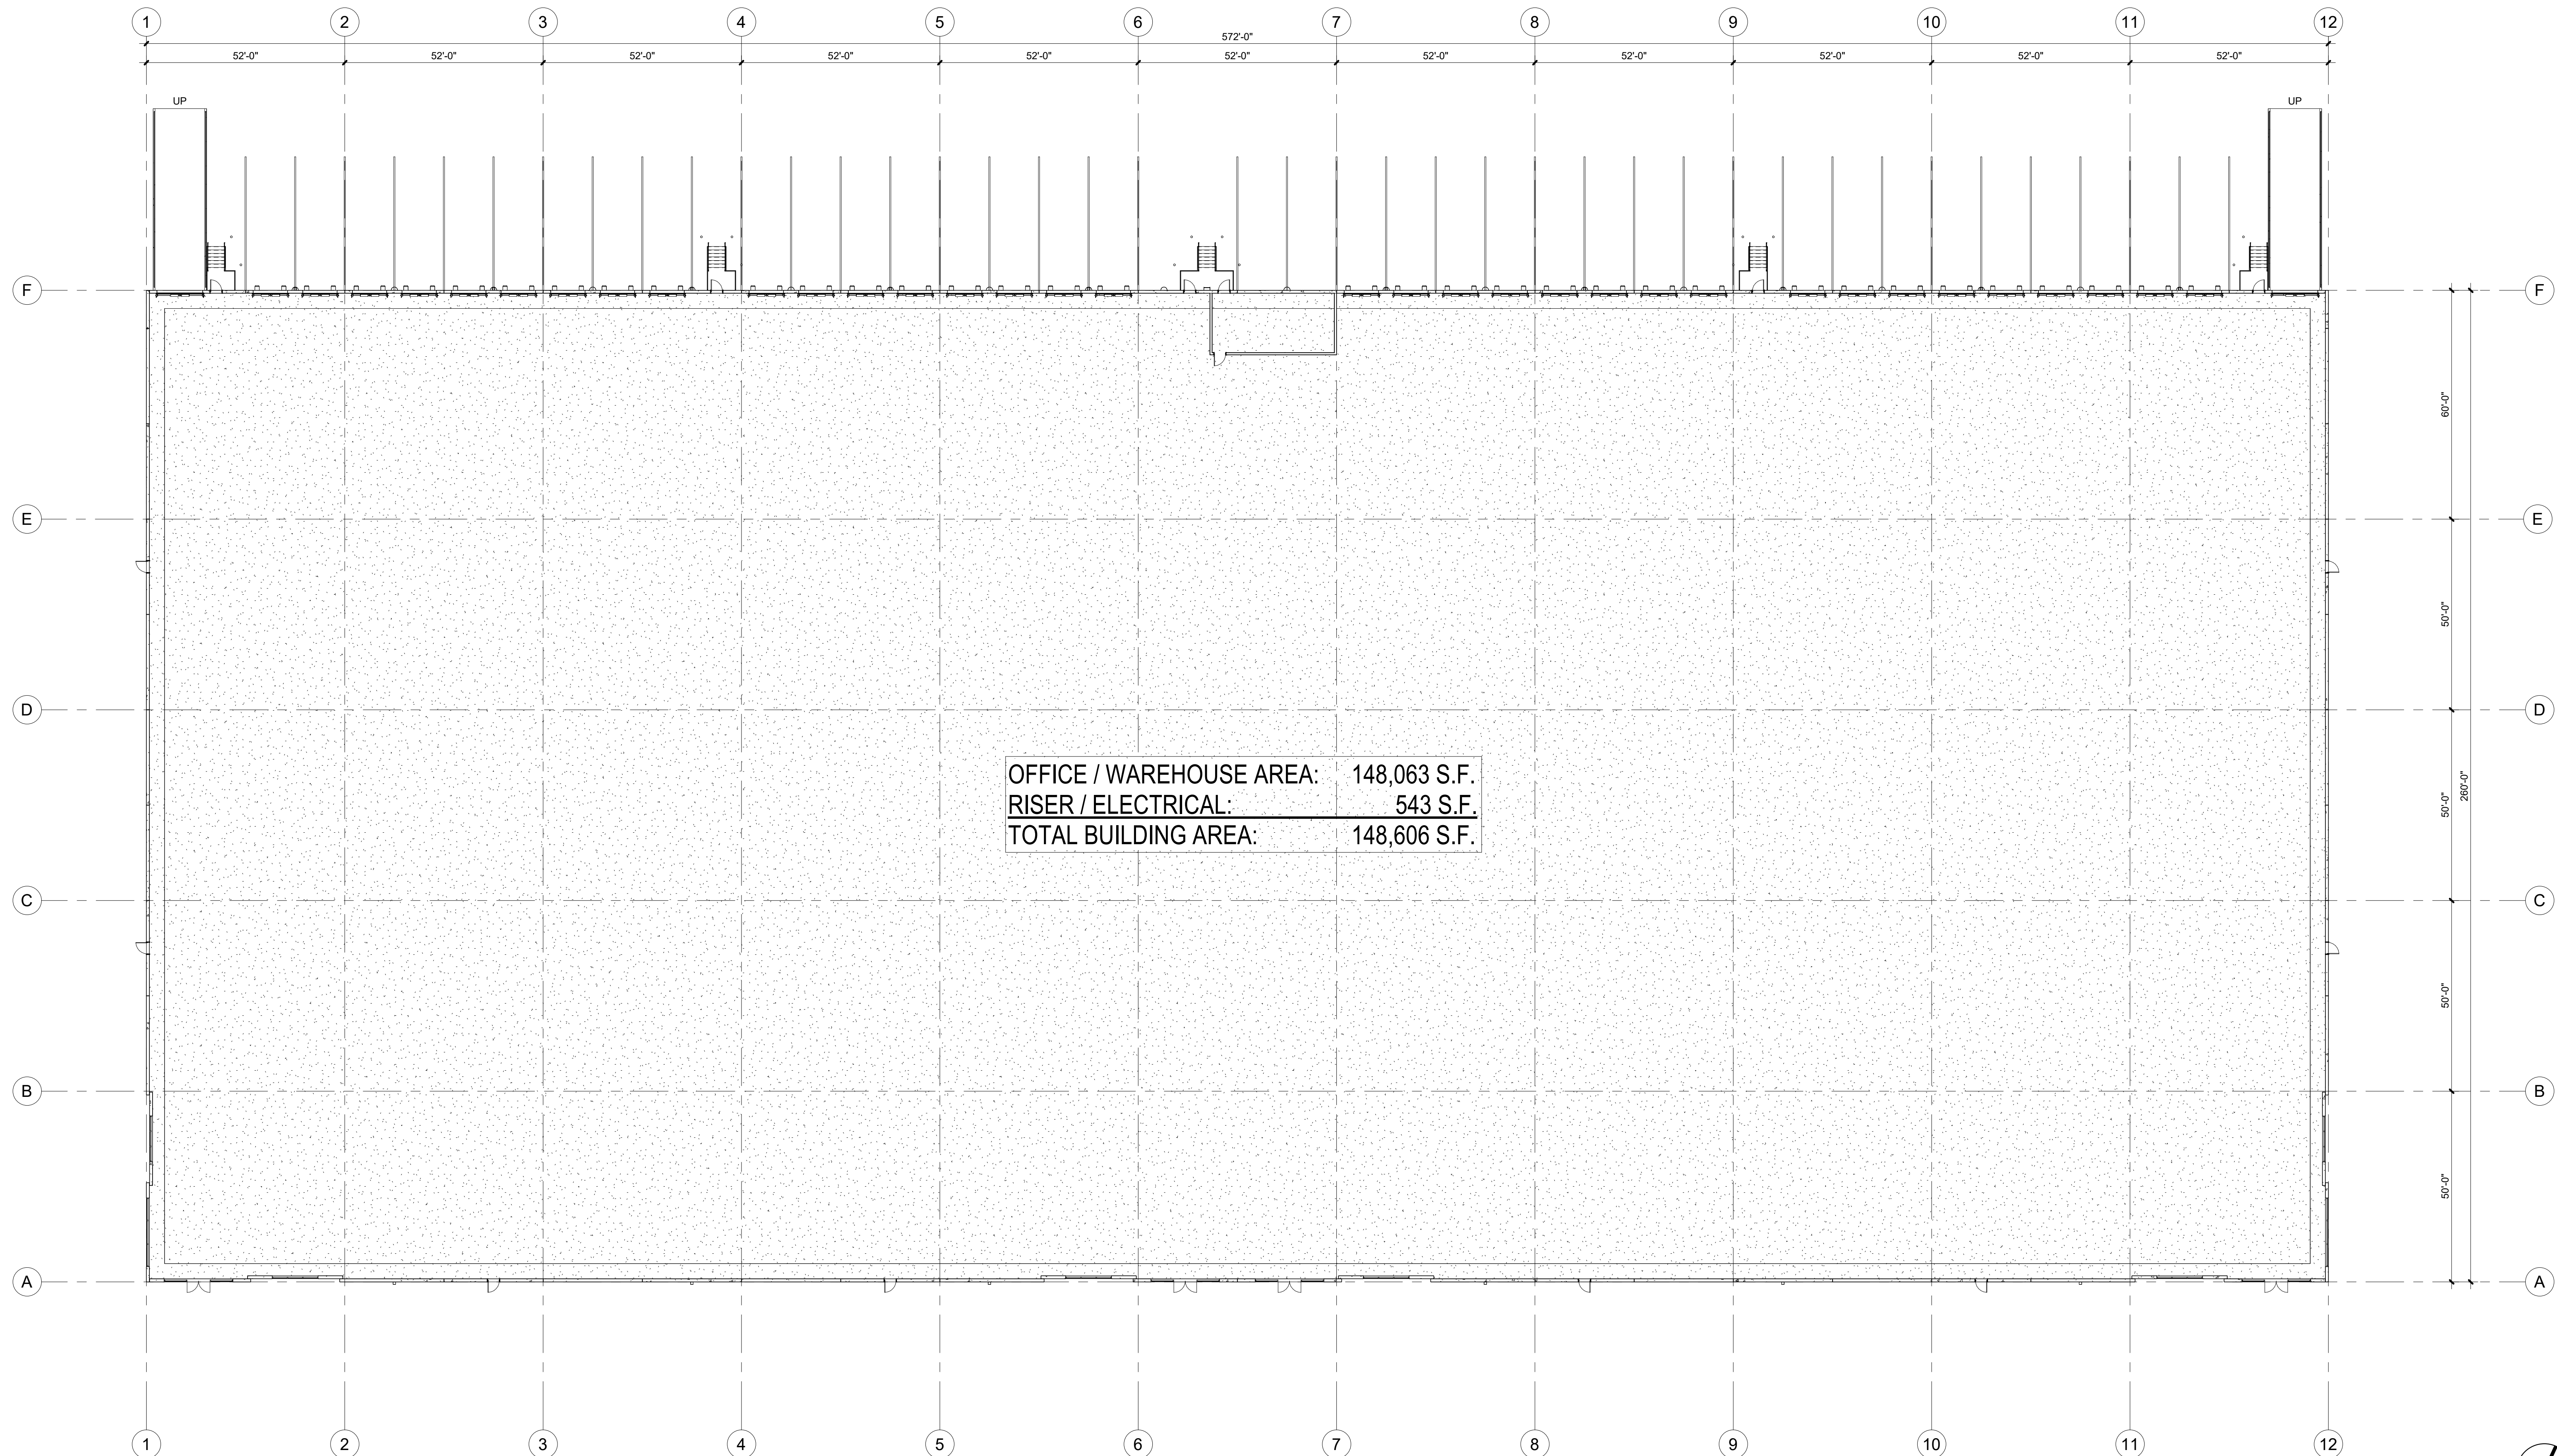


① Floor Plan - Scheme #1
1" = 20'-0"

DRAWN: FS
CHECKED: LLC

DATE:
JOB No.:

NAI Latter & Blum

Castles
Design
Group

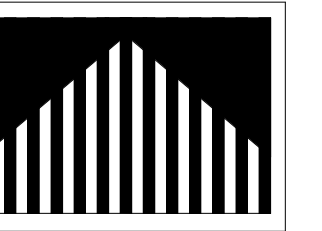

A Professional
Architectural Corporation
3801 Kirby Dr., Suite 600
Houston, Texas 77098
Tel: 713 664 7974
Fax: 713 664 9756

NEW CONSTRUCTION FOR:
Lafayette Business Park
PHASE I
BUILDING I

THIS/THESE
DOCUMENTS ARE NOT
INTENDED FOR
REGULATORY
APPROVAL,
PERMITTING, OR
CONSTRUCTION.

REVISIONS
PRELIM SCHEME #1 02/10/2023

Floor Plan -
Scheme #1

SHEET NUMBER

DD.01