



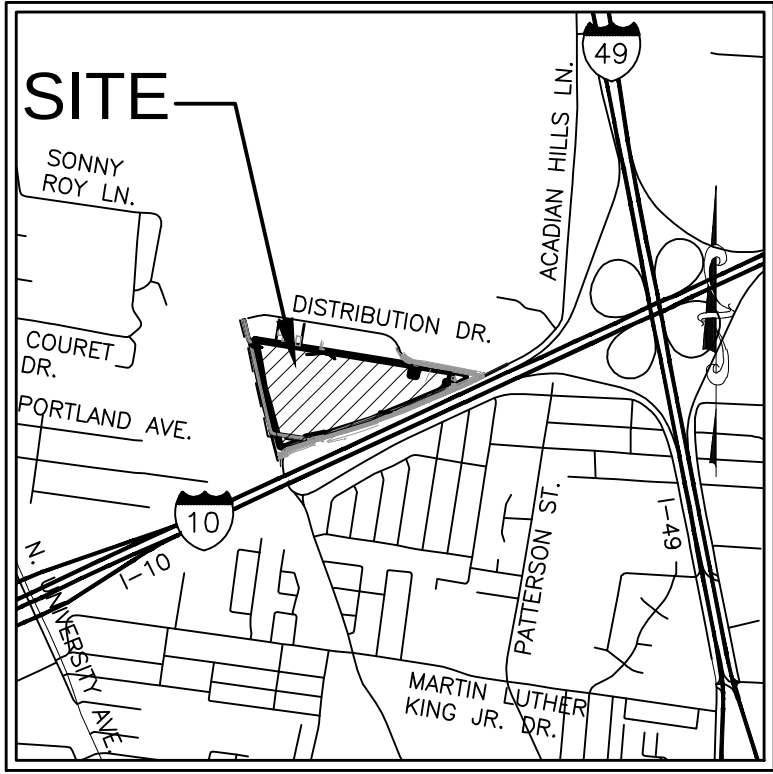

VICINITY MAP
Scale: 1"=2000'±

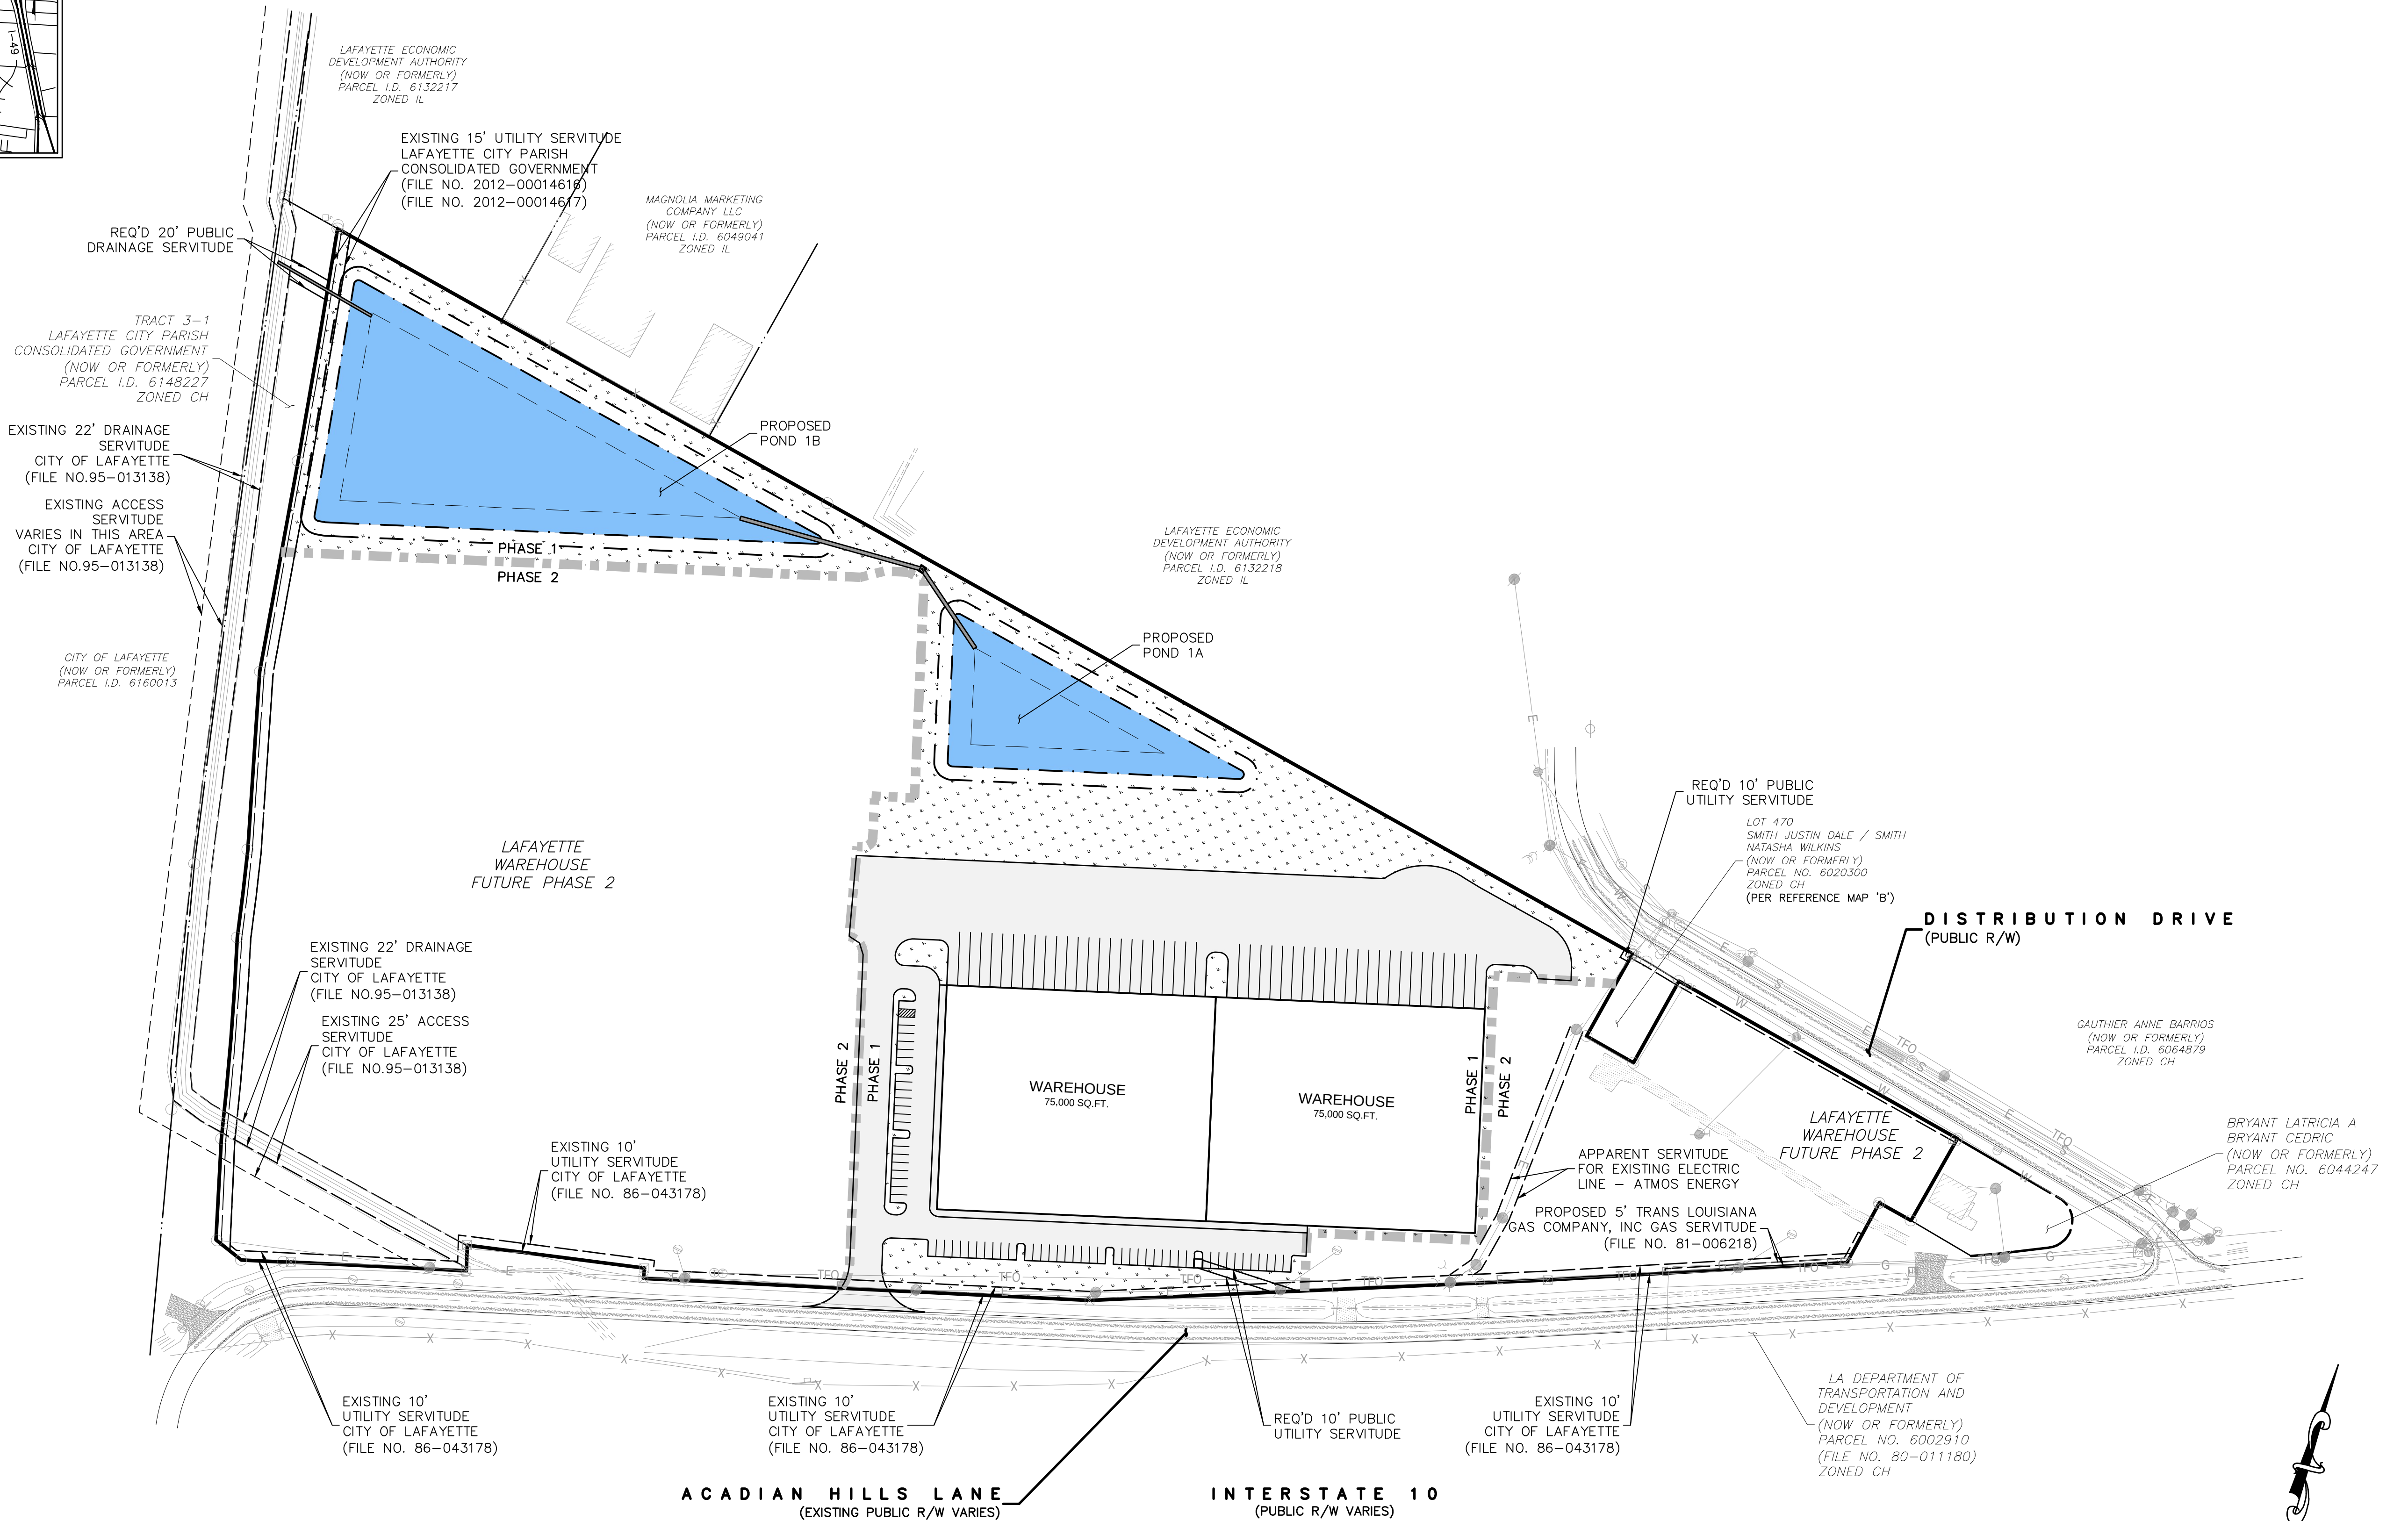

LEGEND

SYMBOL	DESCRIPTION
---	SERVITUDE
---	(B/L) BUILDING LINE
---	PHASE LINE


CSRS
8555 United Plaza Blvd
Baton Rouge, Louisiana 70808
Telephone: 225 769-0546
www.csrinc.com

Project:

Lafayette Warehouse
Lafayette, LA

Client:

PriceCo West, LC

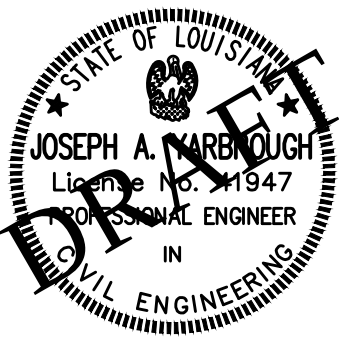

PRELIMINARY WORK
NOT TO BE USED FOR CONSTRUCTION, BIDDING, RECORDATION, CONVEYANCE, SALES, OR AS THE BASIS FOR ISSUANCE OF A PERMIT.

Revisions:		
#	Date	Description

Key Plan:

Sheet Title:

SITE PLAN LAYOUT

Date:	January 5, 2023
Project Number:	222200.00
Drawn By:	SNL
Checked By:	XXX
Sheet:	

PRELIMINARY WORK

THESE PLANS ARE NOT TO BE USED FOR CONSTRUCTION, BIDDING, RECORDATION, CONVEYANCE, SALES, OR BASIS FOR THE ISSUANCE OF A PERMIT.

CSRS
8555 United Plaza Blvd
Baton Rouge, Louisiana 70809
Telephone: 225 769-0546
www.csrinc.com

C1.0