



1 FIRST FLOOR - EXISTING
3/16" = 1'-0"

SCOTTISH RITE TEMPLE

619 CARONDELET ST

Copyright ©20YY
The MCC Group, LLC

Date: 26 AUG 2021

REVISIONS

NOT FOR CONSTRUCTION
PROJECT STATUS

No: 00


Drawn By: MG

Drawing Title:

FIRST FLOOR PLAN - EXISTING

Sheet No:

2.1

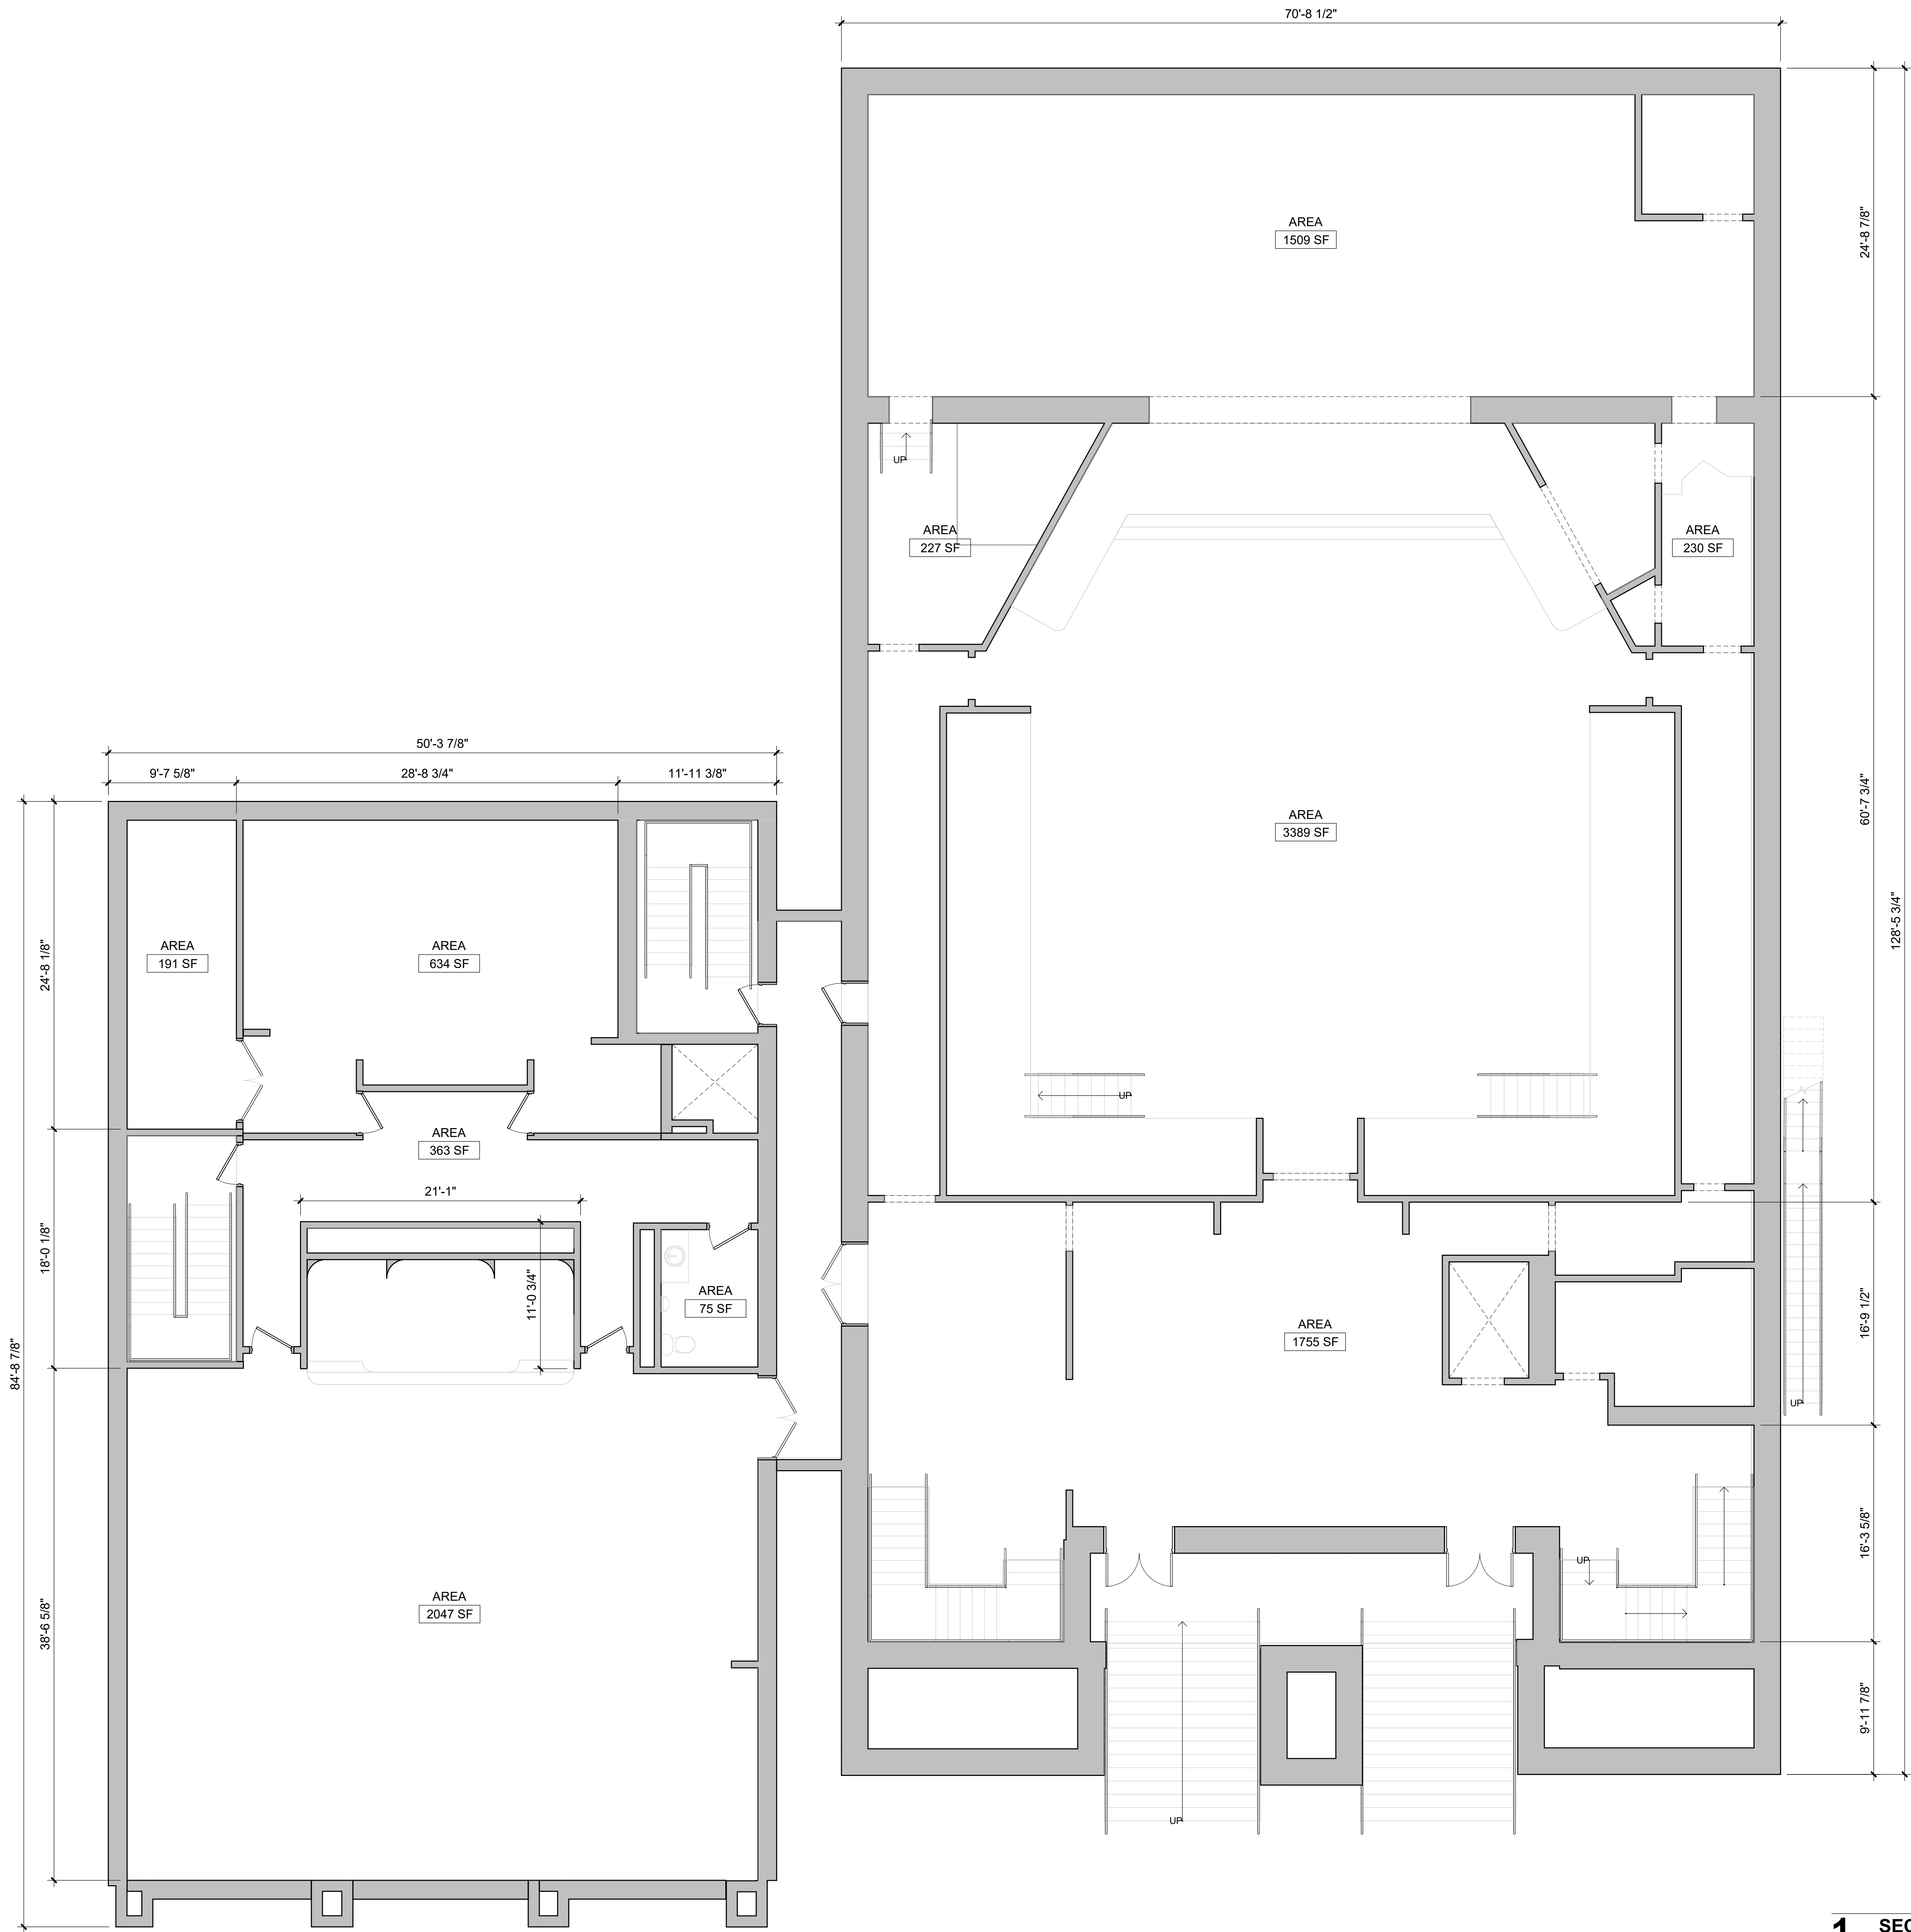

1 SECOND FLOOR PLAN - EXISTING

3/16" = 1'-0" |

SCOTTISH RITE TEMPLE

619 CARONDELET ST

Copyright ©20YY
The MCC Group, LLC

Date: 26 AUG 2021

REVISIONS

NOT FOR CONSTRUCTION
PROJECT STATUS

No: 00

Drawn By: MGW

Drawing Title:

SECOND FLOOR PLAN -
EXISTING

Sheet No: