



E:\2026\25 TENANTS\2510 PARK TOWER\06 Drawings\ARCH\02510 - PARK TOWER (R26).d

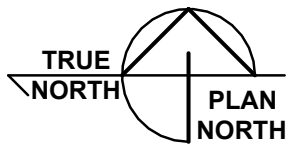


1 THIRD FLOOR PLAN - NORTH WING

SCALE: 1/16" = 1'-0"

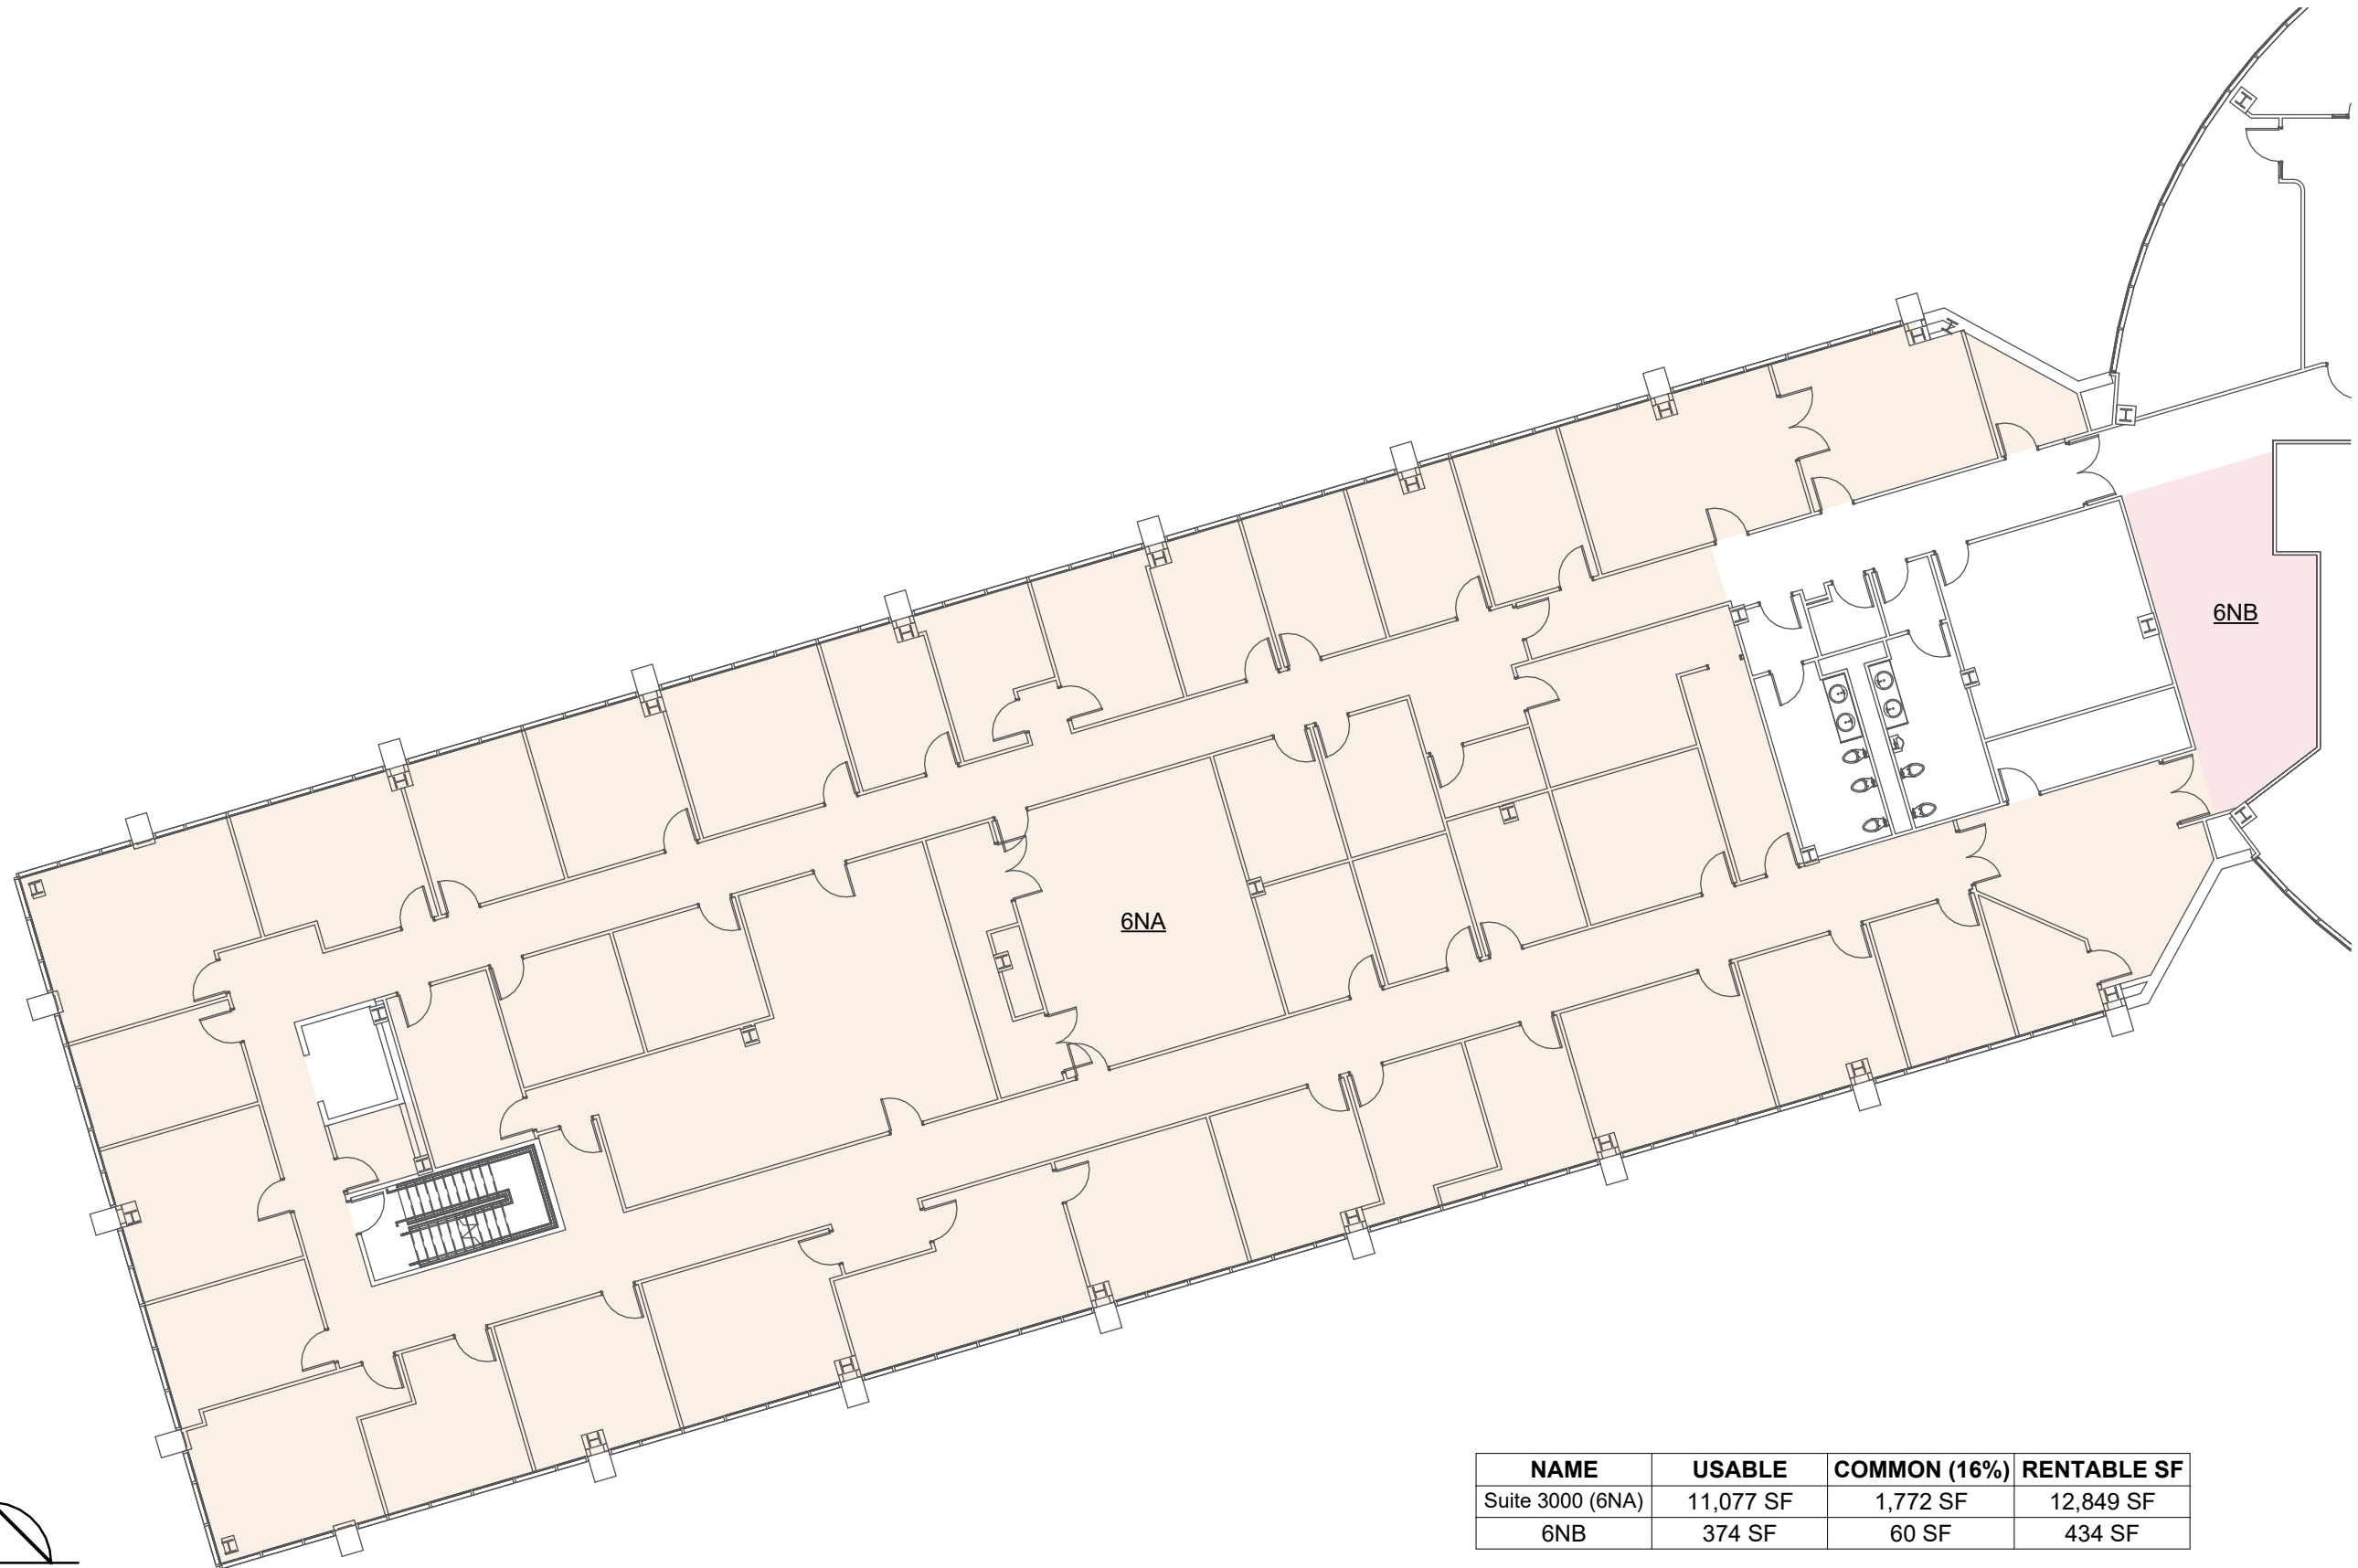

NAME	USABLE	COMMON (16%)	RENTABLE SF
Suite 3000 (6NA)	11,077 SF	1,772 SF	12,849 SF
6NB	374 SF	60 SF	434 SF

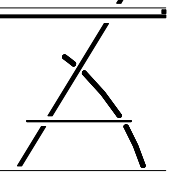

ZILER
ARCHITECTS
A PROFESSIONAL
ARCHITECTURAL
CORPORATION

JAMES O. ZILER, ARCHITECT
SEAN R. PRIMEAUX, ARCHITECT

101 Calco Boulevard
Lafayette, Louisiana 70503
Ph: 337-269-6326

10610 Florida Boulevard
Walker, Louisiana 70785
Ph: 225-424-6990

www.zilerarchitects.net

DOCUMENTS PREPARED BY ZILER ARCHITECTS ARE INSTRUMENTS OF THE ARCHITECT'S SERVICE FOR USE SOLELY WITH RESPECT TO THIS PROJECT. THE ARCHITECT SHALL RETAIN ALL COMMON LAW, STATUTORY AND OTHER RESERVED RIGHTS, INCLUDING THE COPYRIGHT. THEY ARE NOT TO BE USED BY THE CONTRACTOR OR ANY SUBCONTRACTOR, MATERIAL OR EQUIPMENT SUPPLIERS OR ANYONE FOR OTHER PROJECTS OR FOR ADDITIONS TO THIS PROJECT OUTSIDE THE SCOPE OF THE WORK WITHOUT THE SPECIFIC WRITTEN CONSENT OF ZILER ARCHITECTS.

AREA VERIFICATION FOR:

PARK TOWER

400 E. KALISTE SALOOM ROAD
LAFAYETTE, LA 70508



DATE ISSUED
06/08/26
REVISED

PLOT DATE
06/08/26 8:25:01 AM
DRAWN BY
GMB
CHECKED BY
SRP
PROJECT NO.

2510

SHEET NO.

AC6.02

OF