

PROPOSED FLOOR PLAN  
SCALE 1:200

PLANNING DRAWING

NO.	REVISION	BY	DATE
-----	----------	----	------



MICHEAL MAGUIRE  
Architects Ltd

TITLE: PROPOSED FLOOR PLAN

PROJECT: EXTENSION TO SCOIL MUIRE  
NAOFA, LONGFORD ROAD, CARRIGALLEN, CO.  
LEITRIM. (EIRCODE H12HK79)

DWG. NO. 5421-01

SCALE 1:200

DATE FEB 2021

DRAWN BY: G.O'LEARY


CHECKED BY: MM




Member of The Royal Institute of the Architects of Ireland.  
Conall Building, Main St., Ballyconnell, Co. Cavan.

t - 049 95 26899  
m - 087 4188329  
e - info@maguirearchitects.com




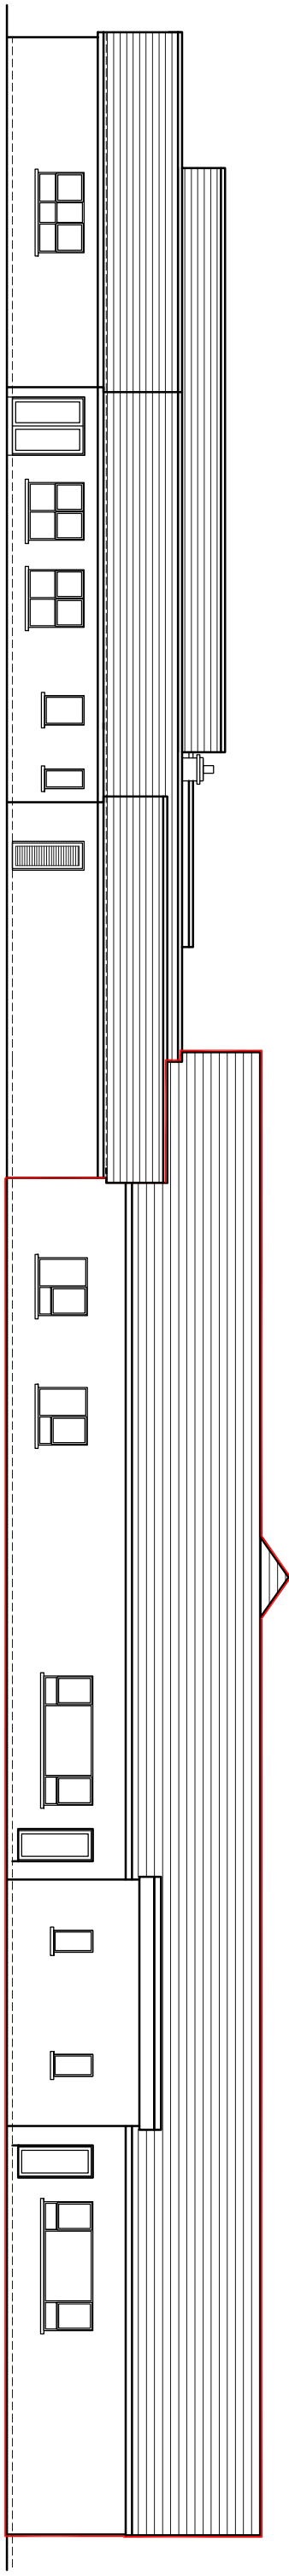


WEST ELEVATION  
SCALE 1:200

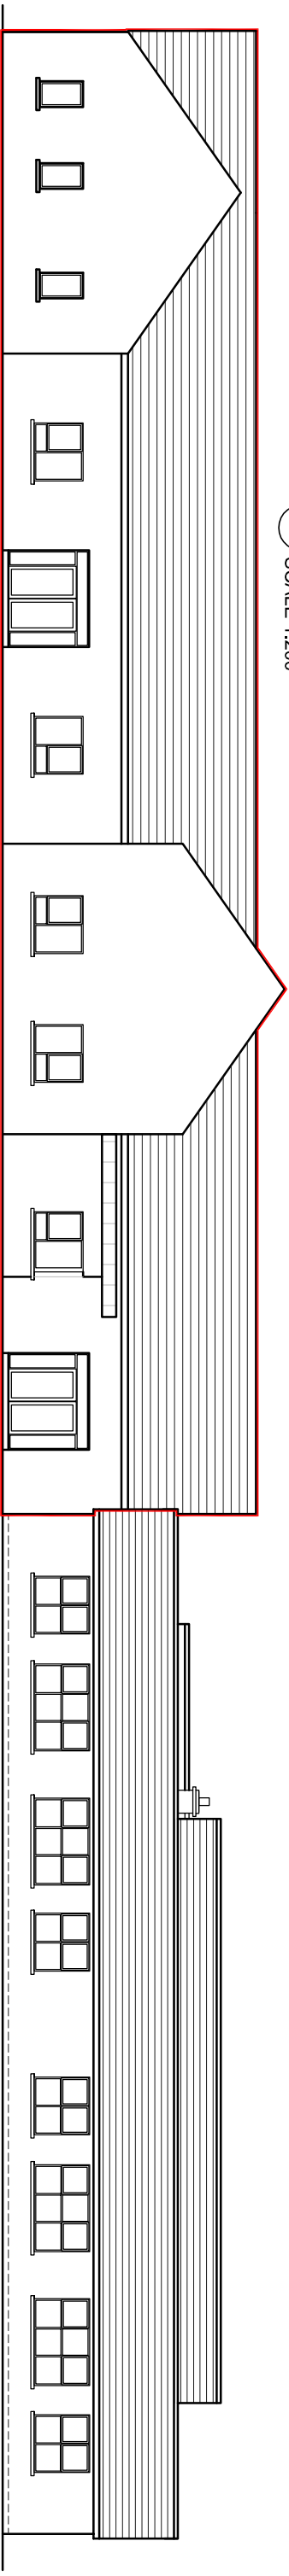

EAST ELEVATION  
SCALE 1:200

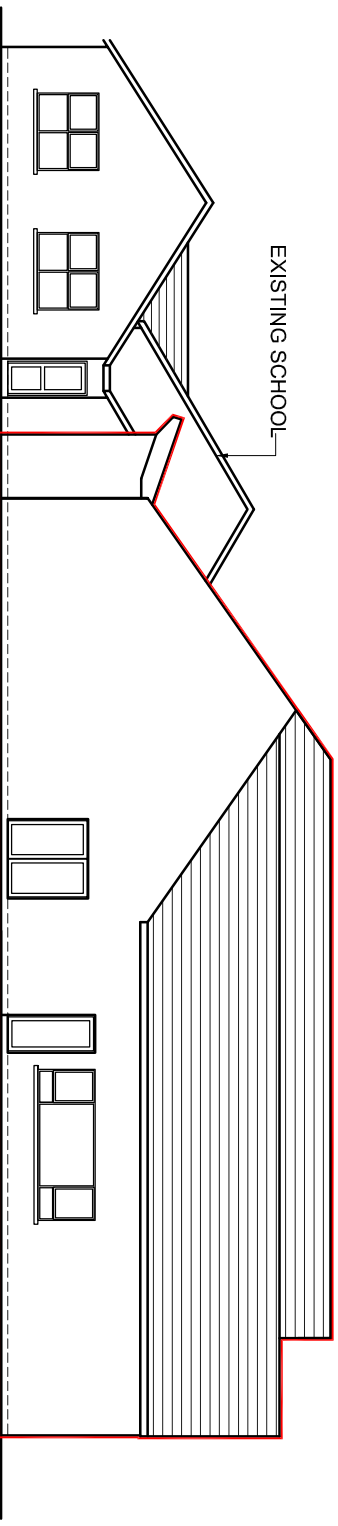

SOUTH ELEVATION  
SCALE 1:200

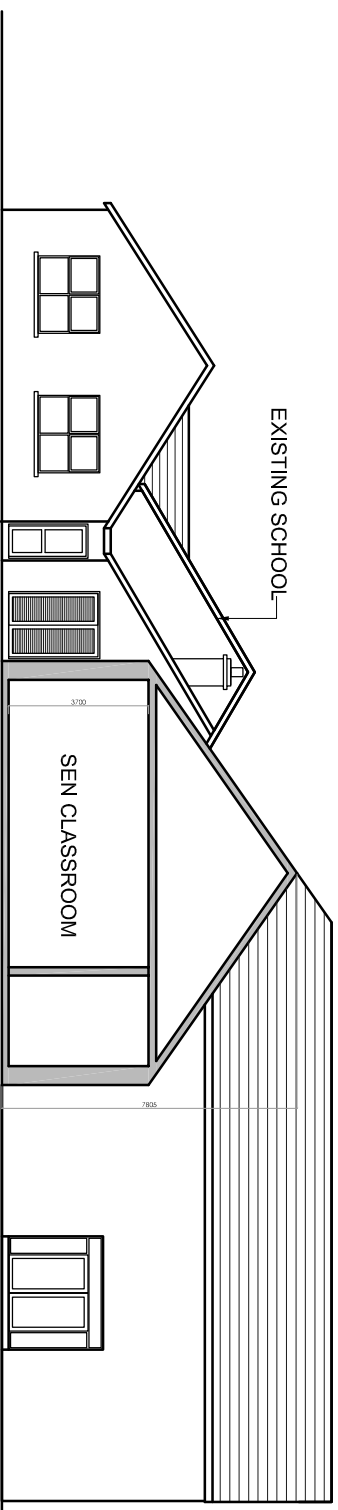

SECTION AA  
SCALE 1:200

**PLANNING DRAWING**

**MICHEAL MAGUIRE**  
Architects Ltd


TITLE: PROPOSED ELEVATIONS/SECTION  
PROJECT: EXTENSION TO SCOL MHUIRE  
NAOFA, LONGFORD ROAD, CARRIGALLEN, CO.  
LEITRIM, (EIRCODE H12HK79)

DWG. NO. 5421-02  
SCALE 1:200  
DATE FEB 2021  
DRAWN BY: G.O'LEARY | CHECKED BY: MM



Member of The Royal Institute of the Architects of Ireland.  
Conrad Building, Main St., Salfordville, Co. Careri.  
t - 049 56 28899  
m - 087 4188329  
e - info@maguirearchitects.com



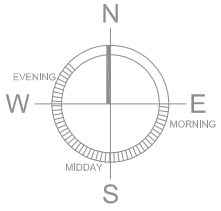

AGRICULTURAL LAND

AGRICULTURAL LAND

TO MAIN ST/  
TOWN CENTRE

EXISTING CRECHE

EXISTING CABIN

EXISTING STAIRS

EXISTING SCHOOL BUILDING

EXISTING PREFAB




LOCATION OF SITE NOTICE

EXISTING CARPARKING

PLAYGROUND

SITE LAYOUT PLAN  
SCALE 1:500

PLANNING DRAWING

 <p><b>MICHEAL MAGUIRE</b> Architects Ltd</p>	
<p>TITLE: SITE LAYOUT PLAN</p> <p>PROJECT: EXTENSION TO SCOIL MUIRE NAOFA, LONGFORD ROAD, CARRIGALLEN, CO. LEITRIM. (EIRCODE H12HK79)</p>	
DWG. NO. 5421-03	DATE FEB 2021
SCALE 1:500	CHECKED BY: MM
 <p>Member of The Royal Institute of the Architects of Ireland. Conall Building, Main St., Ballyconnell, Co. Cavan.</p>	
<p>1 - 049 95 26899 m - 087 4188329 e - info@maguirearchitects.com</p>	
 <p>2019</p>	