


2 Presentation: Second Floor

2
A101


SCALE: 1/8" = 1'-0"

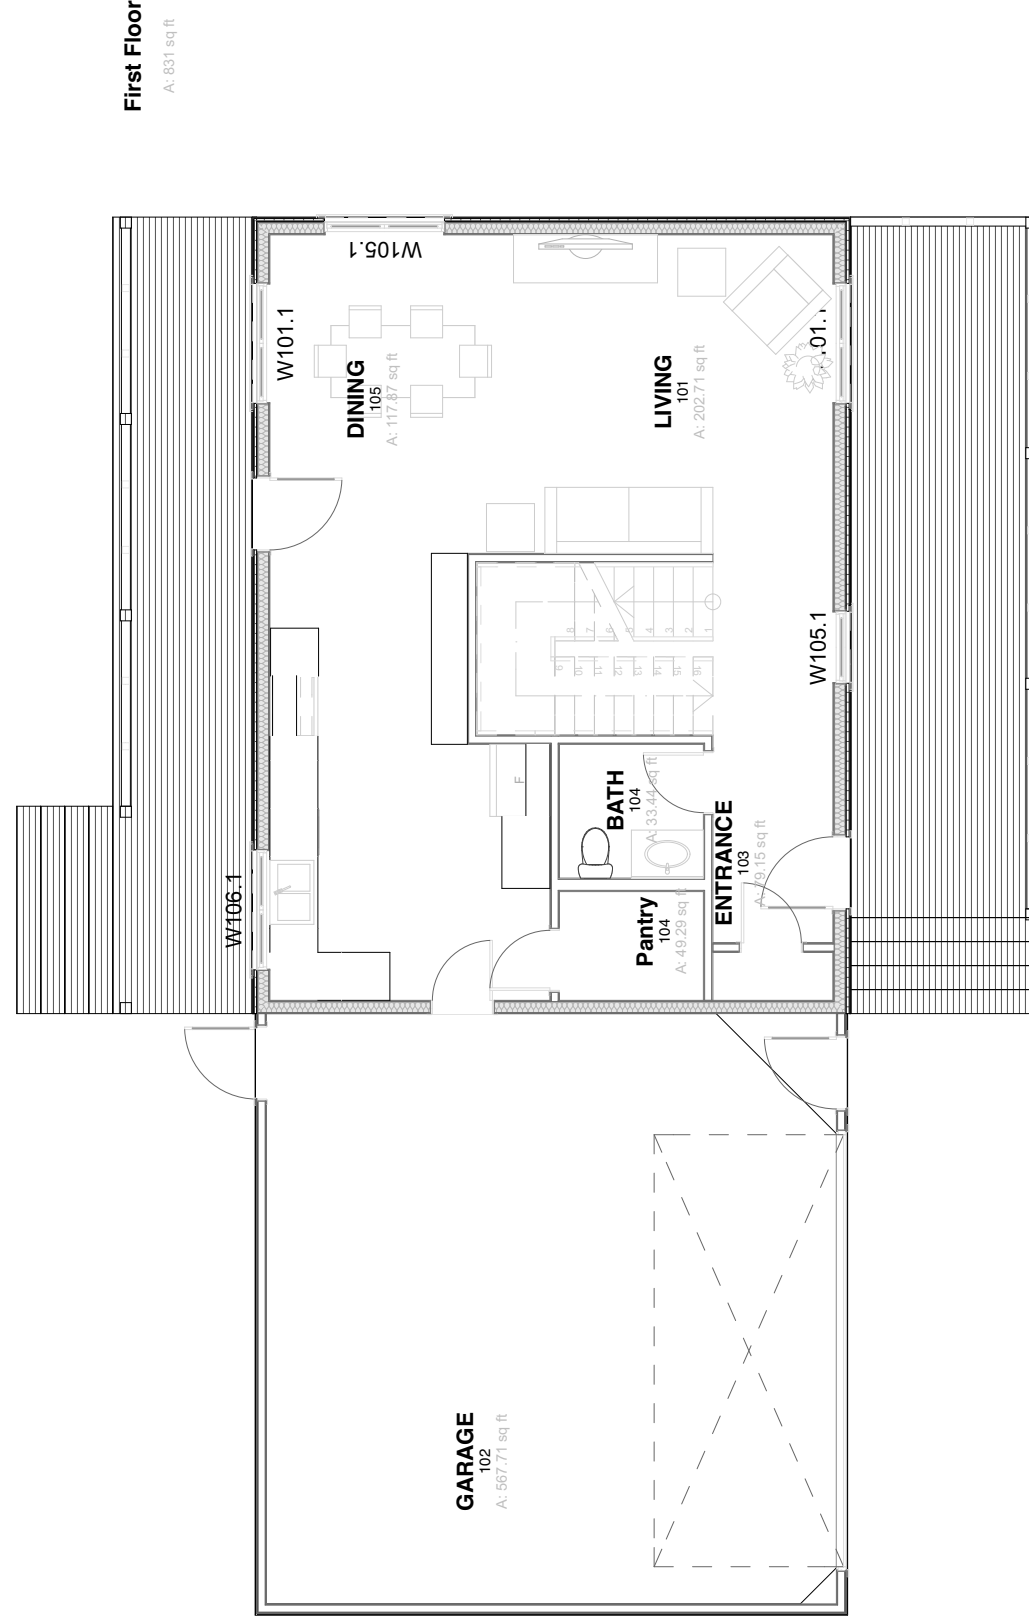

1 Presentation: First Floor

1
A101

SCALE: 1/8" = 1'-0"

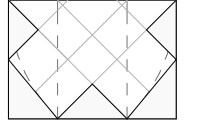

RWS Architectural Consulting
1361 Lakeland Ave.
Lakewood, OH 44107
Phone: (216) 401-3830
rwshearer@gmail.com

Drawings and Specifications as instruments of service are and shall remain the property of the Architect. They are not to be used on extensions of the project, or other projects, except by agreement in writing and appropriate compensation to the Architect.

The General Contractor is responsible for confirming and correlating dimensions at the job site. The Architect will not be responsible for construction means, methods, techniques, sequences, or procedures, or for safety precautions and programs in connection with the project.

© RWS Architectural Consulting, LLC

NOT FOR REGULATORY APPROVAL, PERMITTING, OR CONSTRUCTION

TBD
The Heartwood

TBD Cleveland OH
44109

Scheme:	Issue Date:
Scheme 2c	04/27/2016

Floor Plans

Format: 11 x 17

A101