
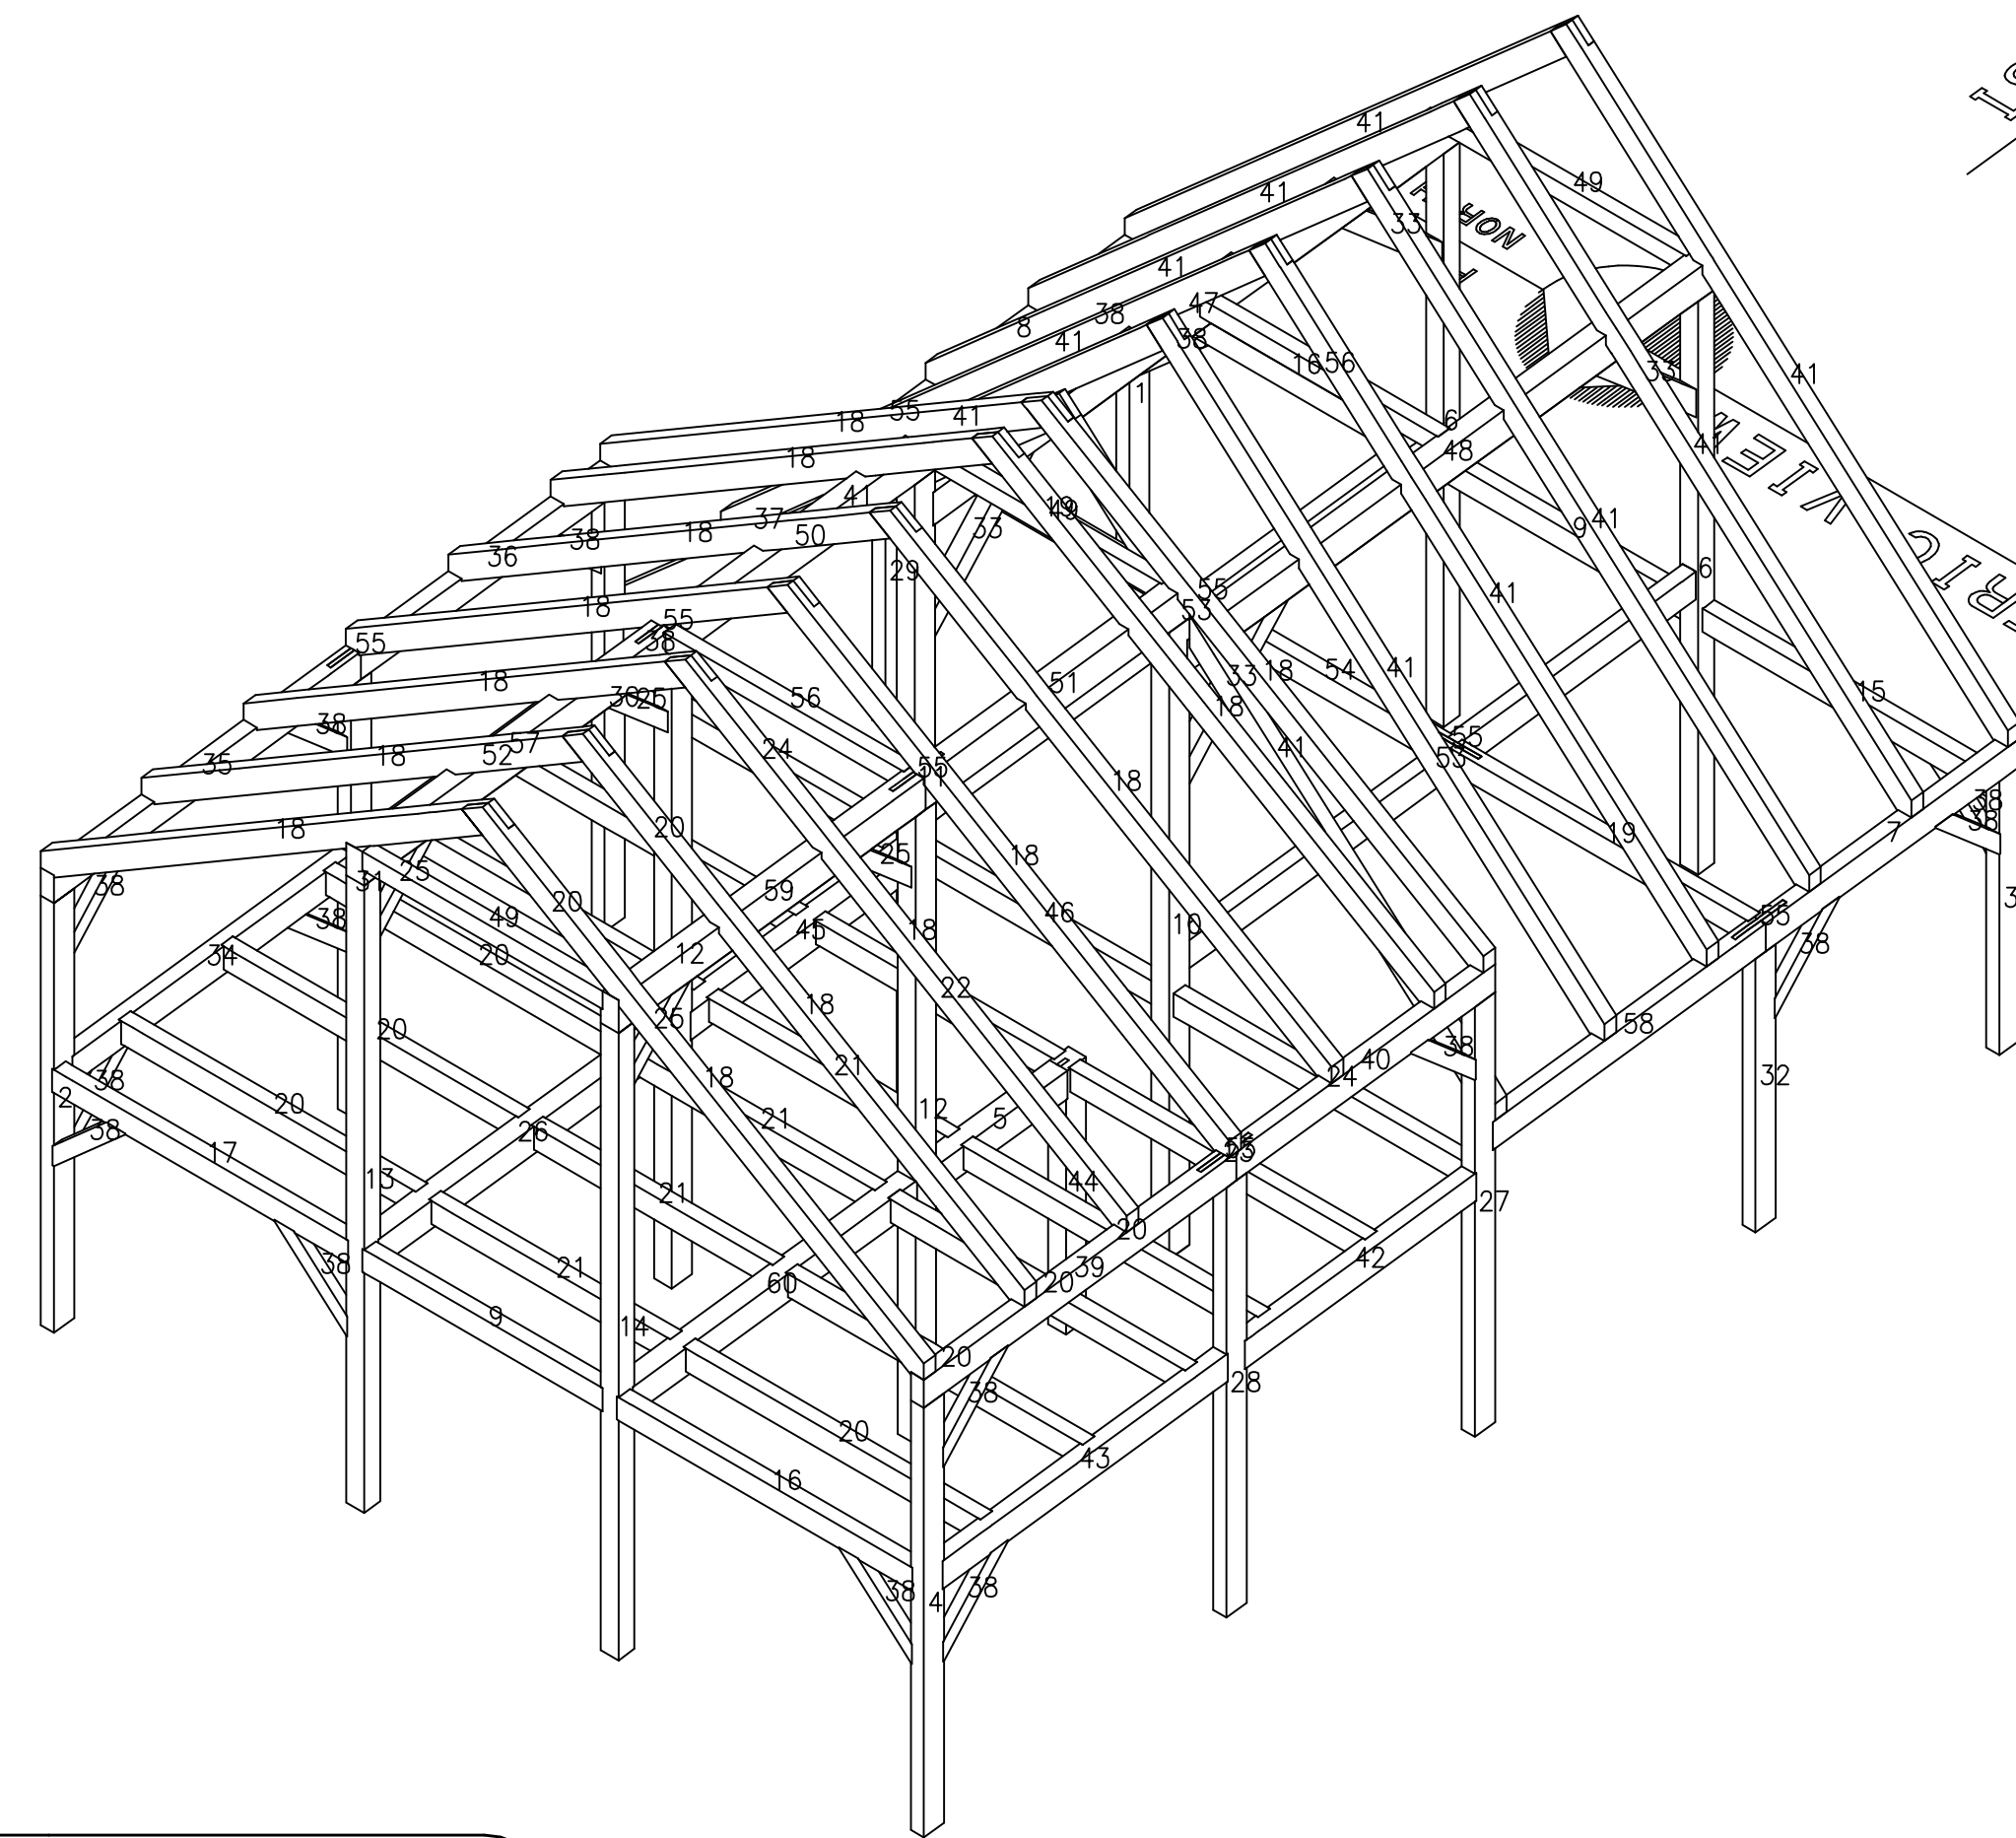
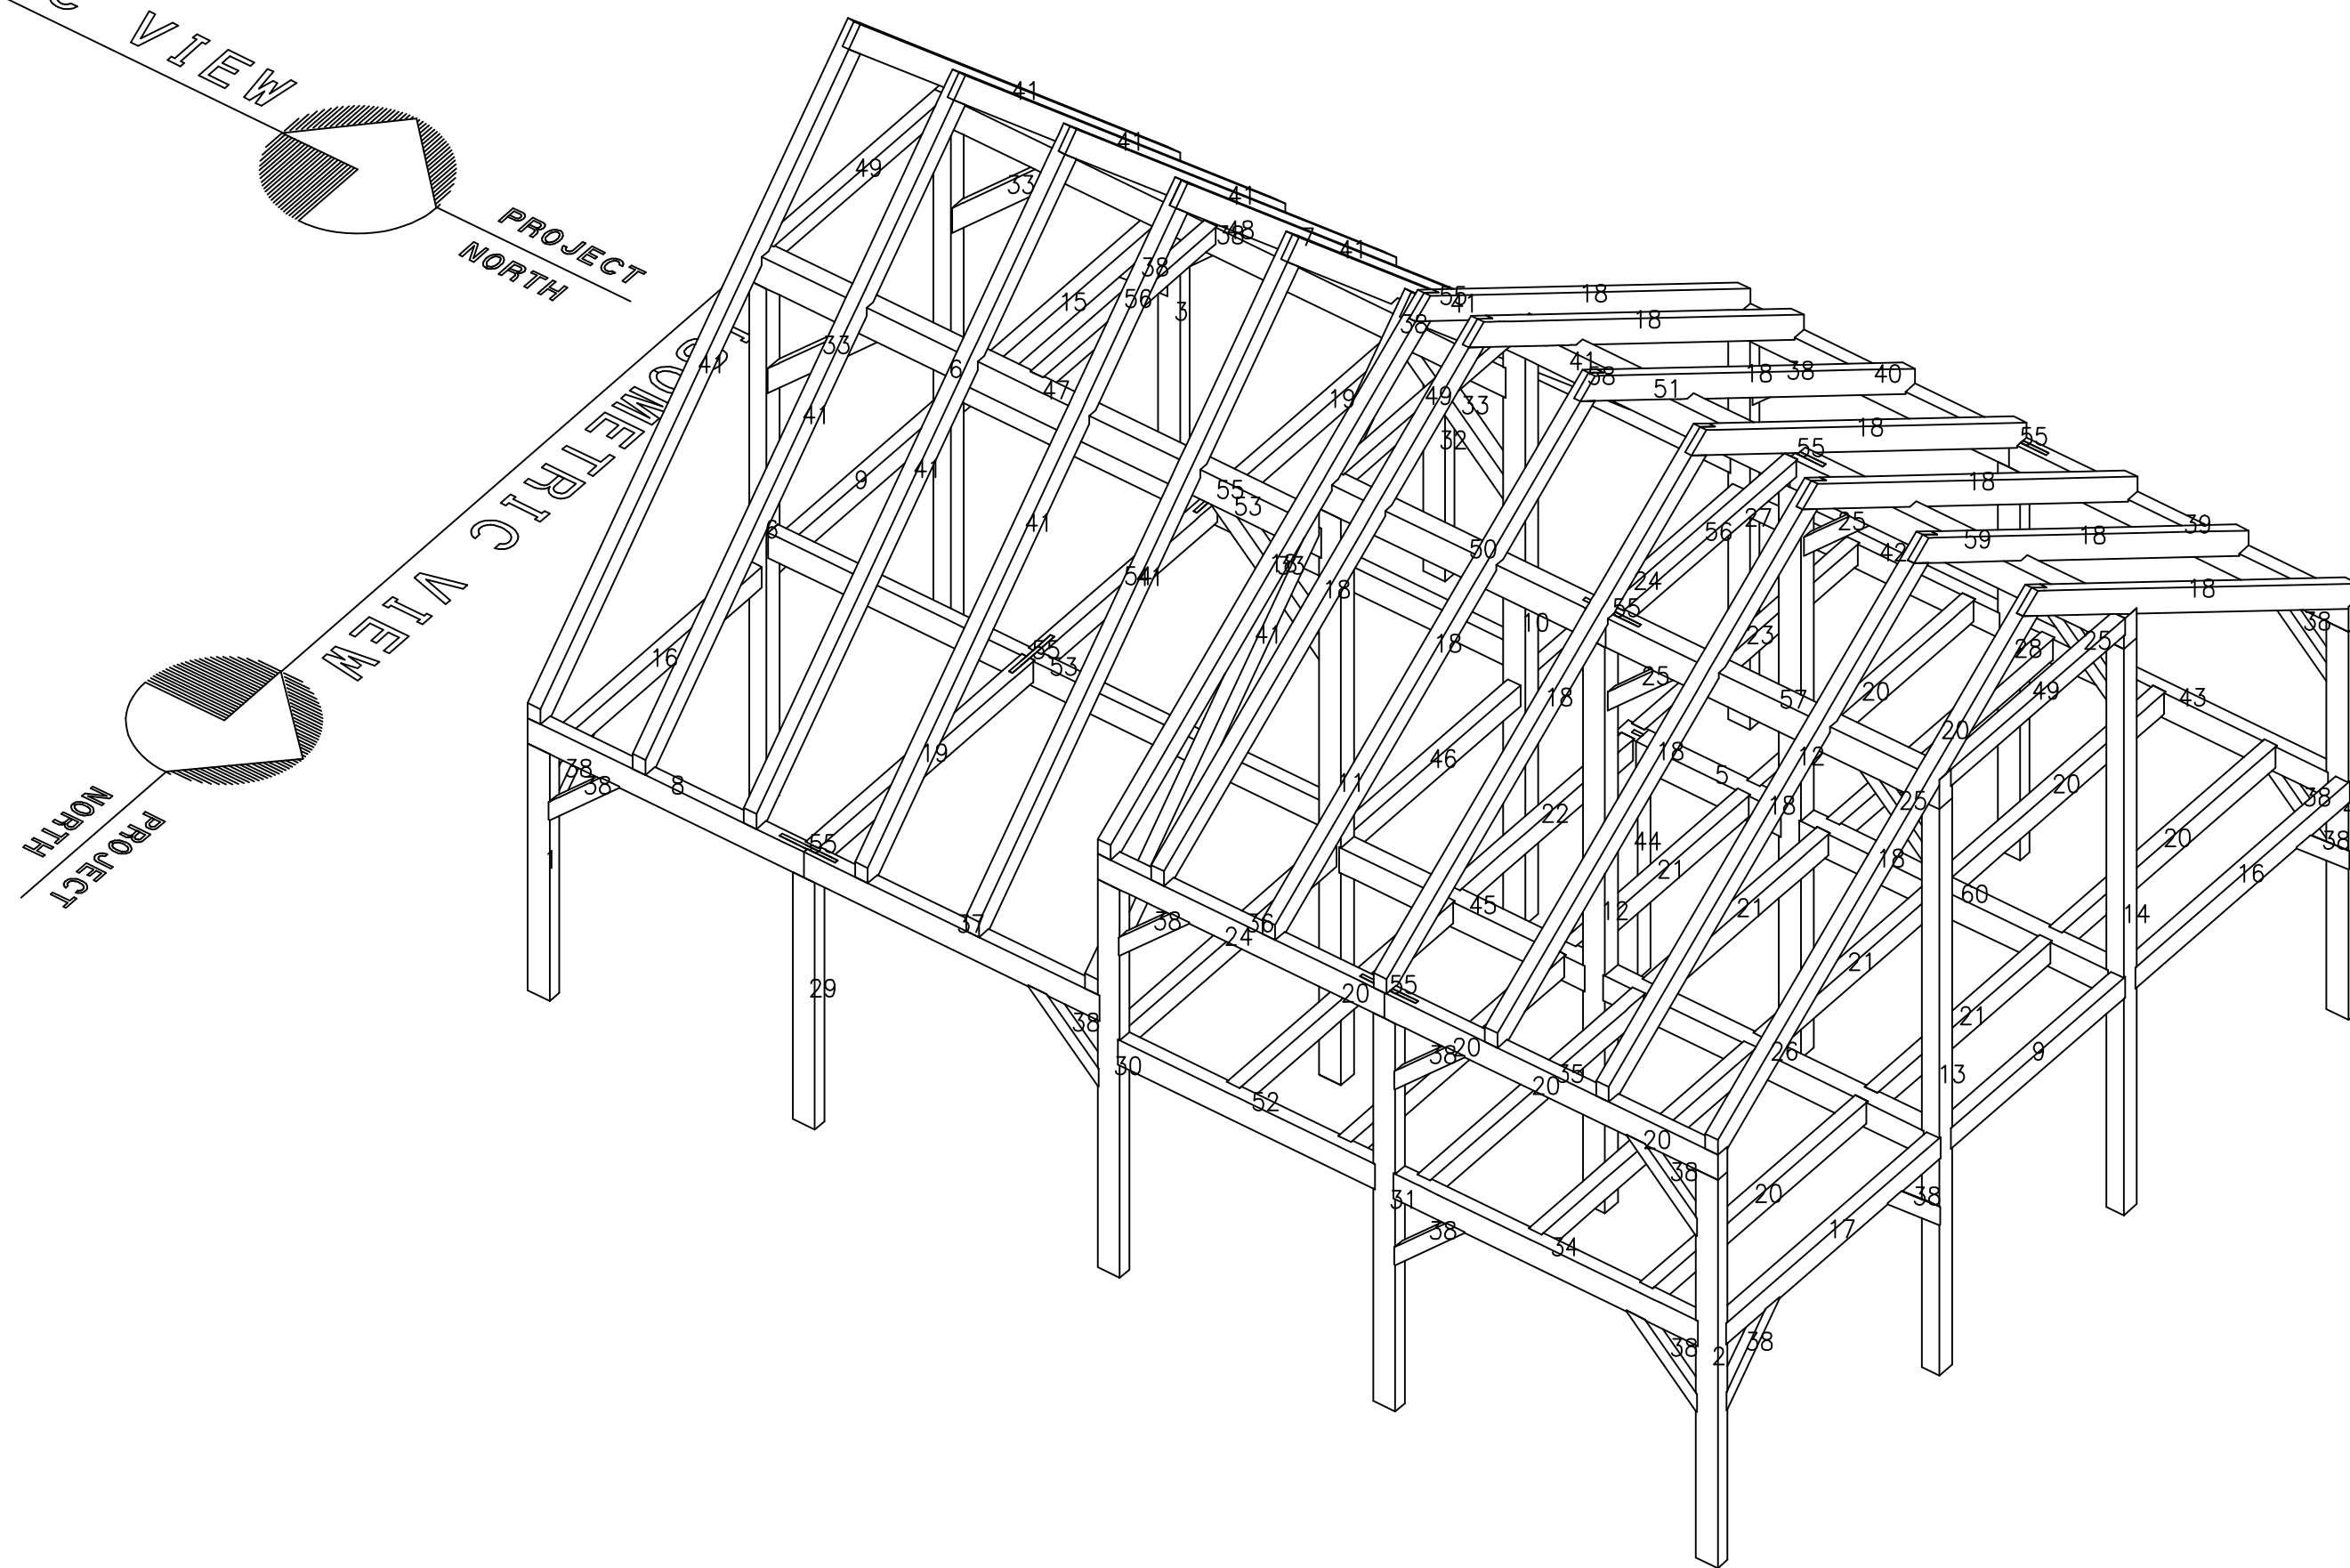
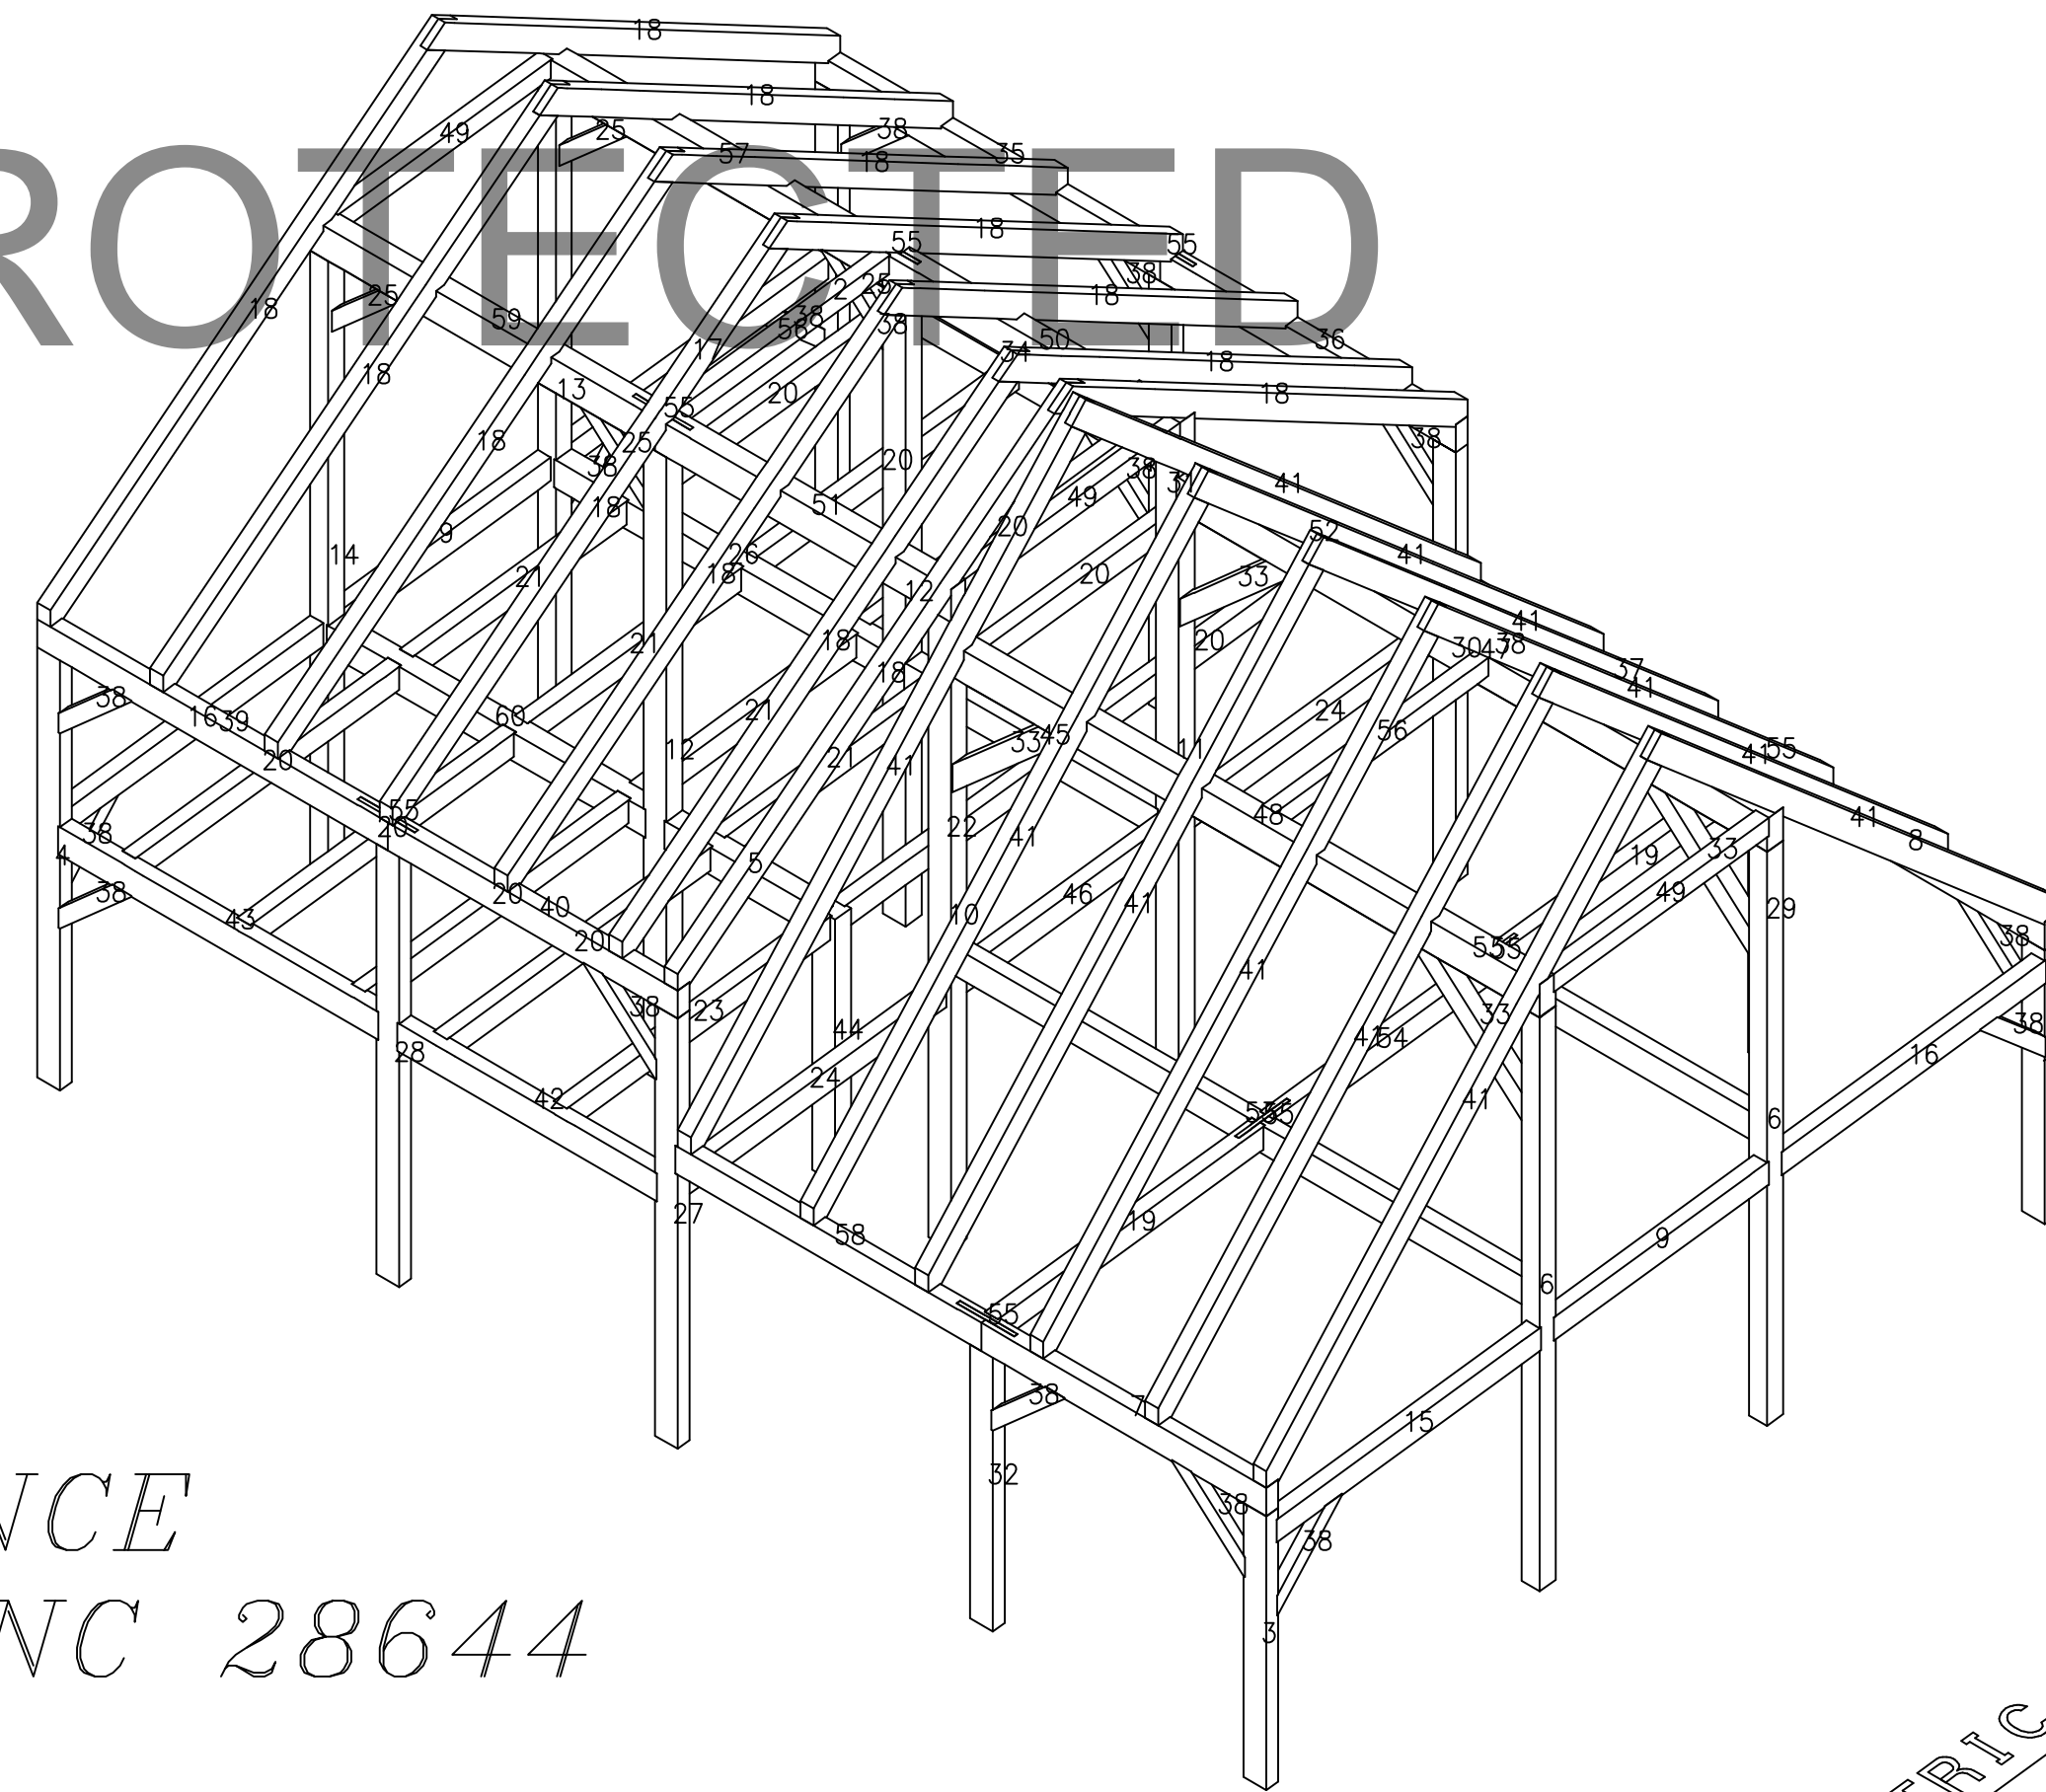


COPYRIGHT PROTECTED
DW DESIGN

GOETZ RESIDENCE
LAUREL SPRINGS, NC 28644

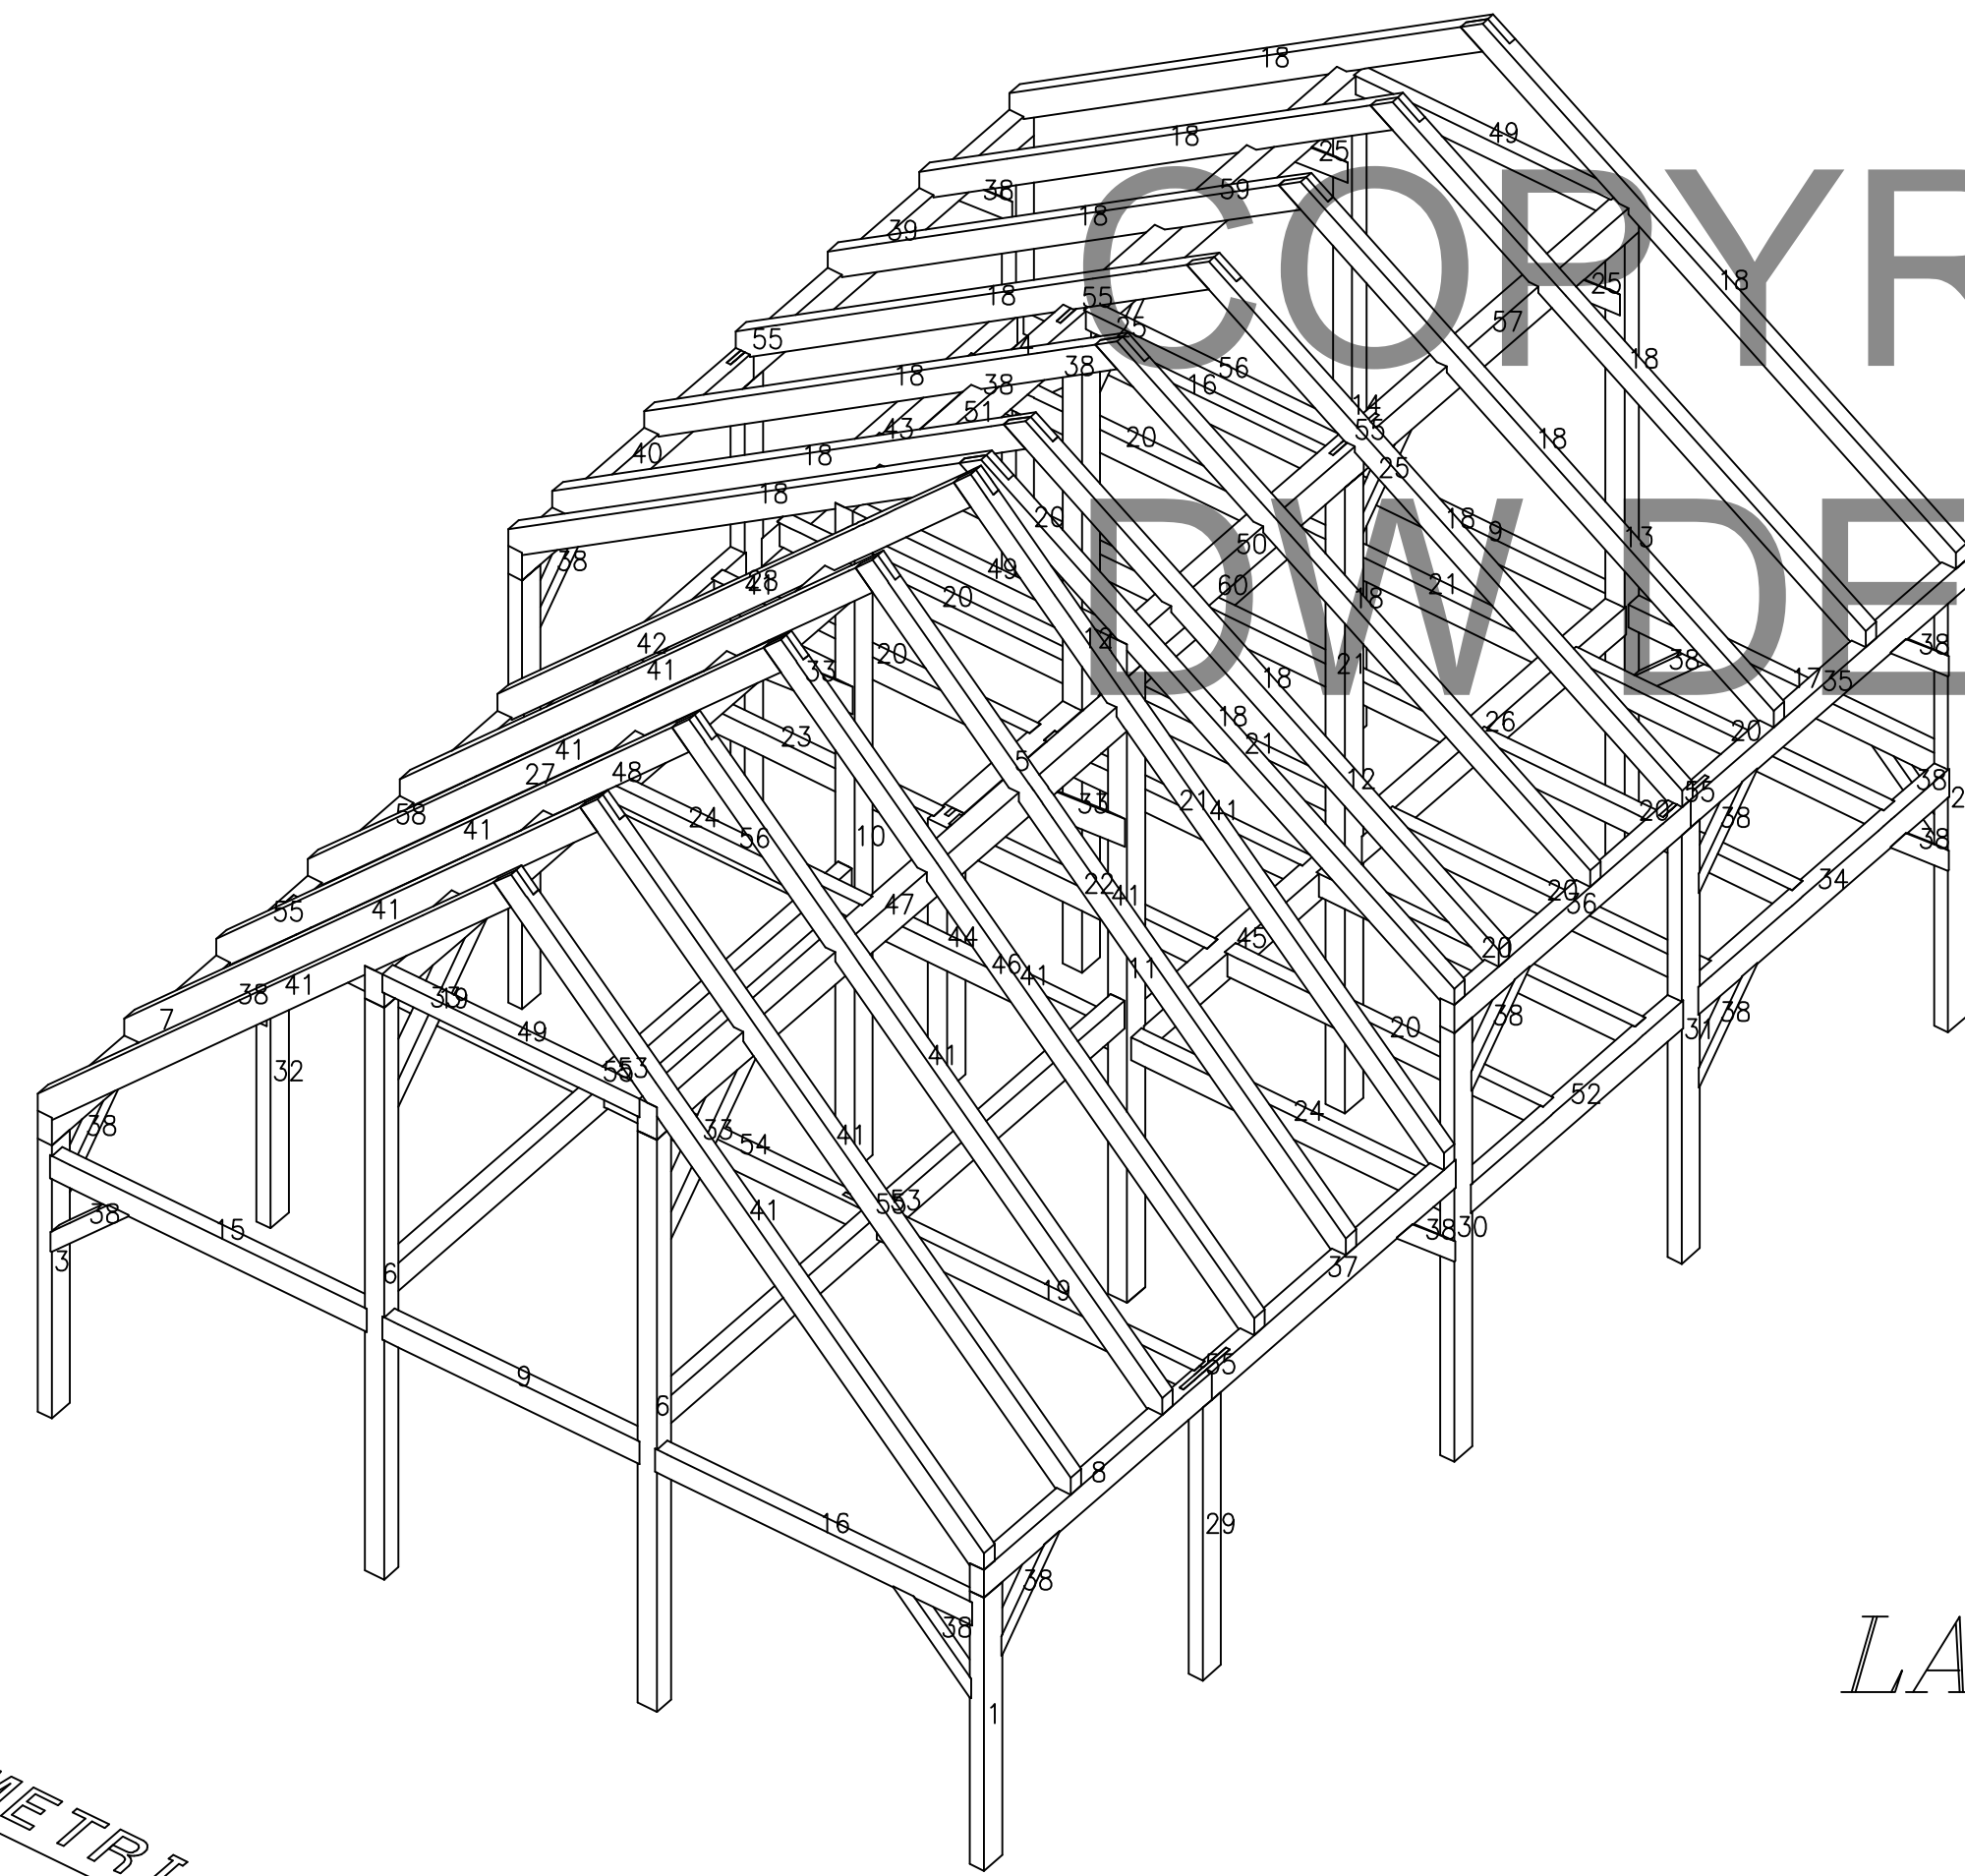

COPYRIGHT LAWS PROHIBIT REPRODUCTION OR USE OF THIS DRAWING, IN WHOLE OR IN PART, WITHOUT THE EXPRESSED WRITTEN PERMISSION OF DW TIMBER FRAME DESIGN

DO NOT SCALE DIMENSIONS ON THESE DRAWINGS. THESE IMAGES ARE MACHINE REPRODUCTIONS AND MAY CONTAIN A MARGIN OF ERROR.

DW TIMBER FRAME DESIGN

CUSTOMER: GOETZ

DRAWN BY: DEW

DRAWING NUMBER:

DRAWING: ISOMETRIC VIEW


REVISIONS:

SCALE: NOT TO SCALE DATE: 1/25/19

PROJECT NUMBER:

ISO

COPYRIGHT PROTECTED DW DESIGN

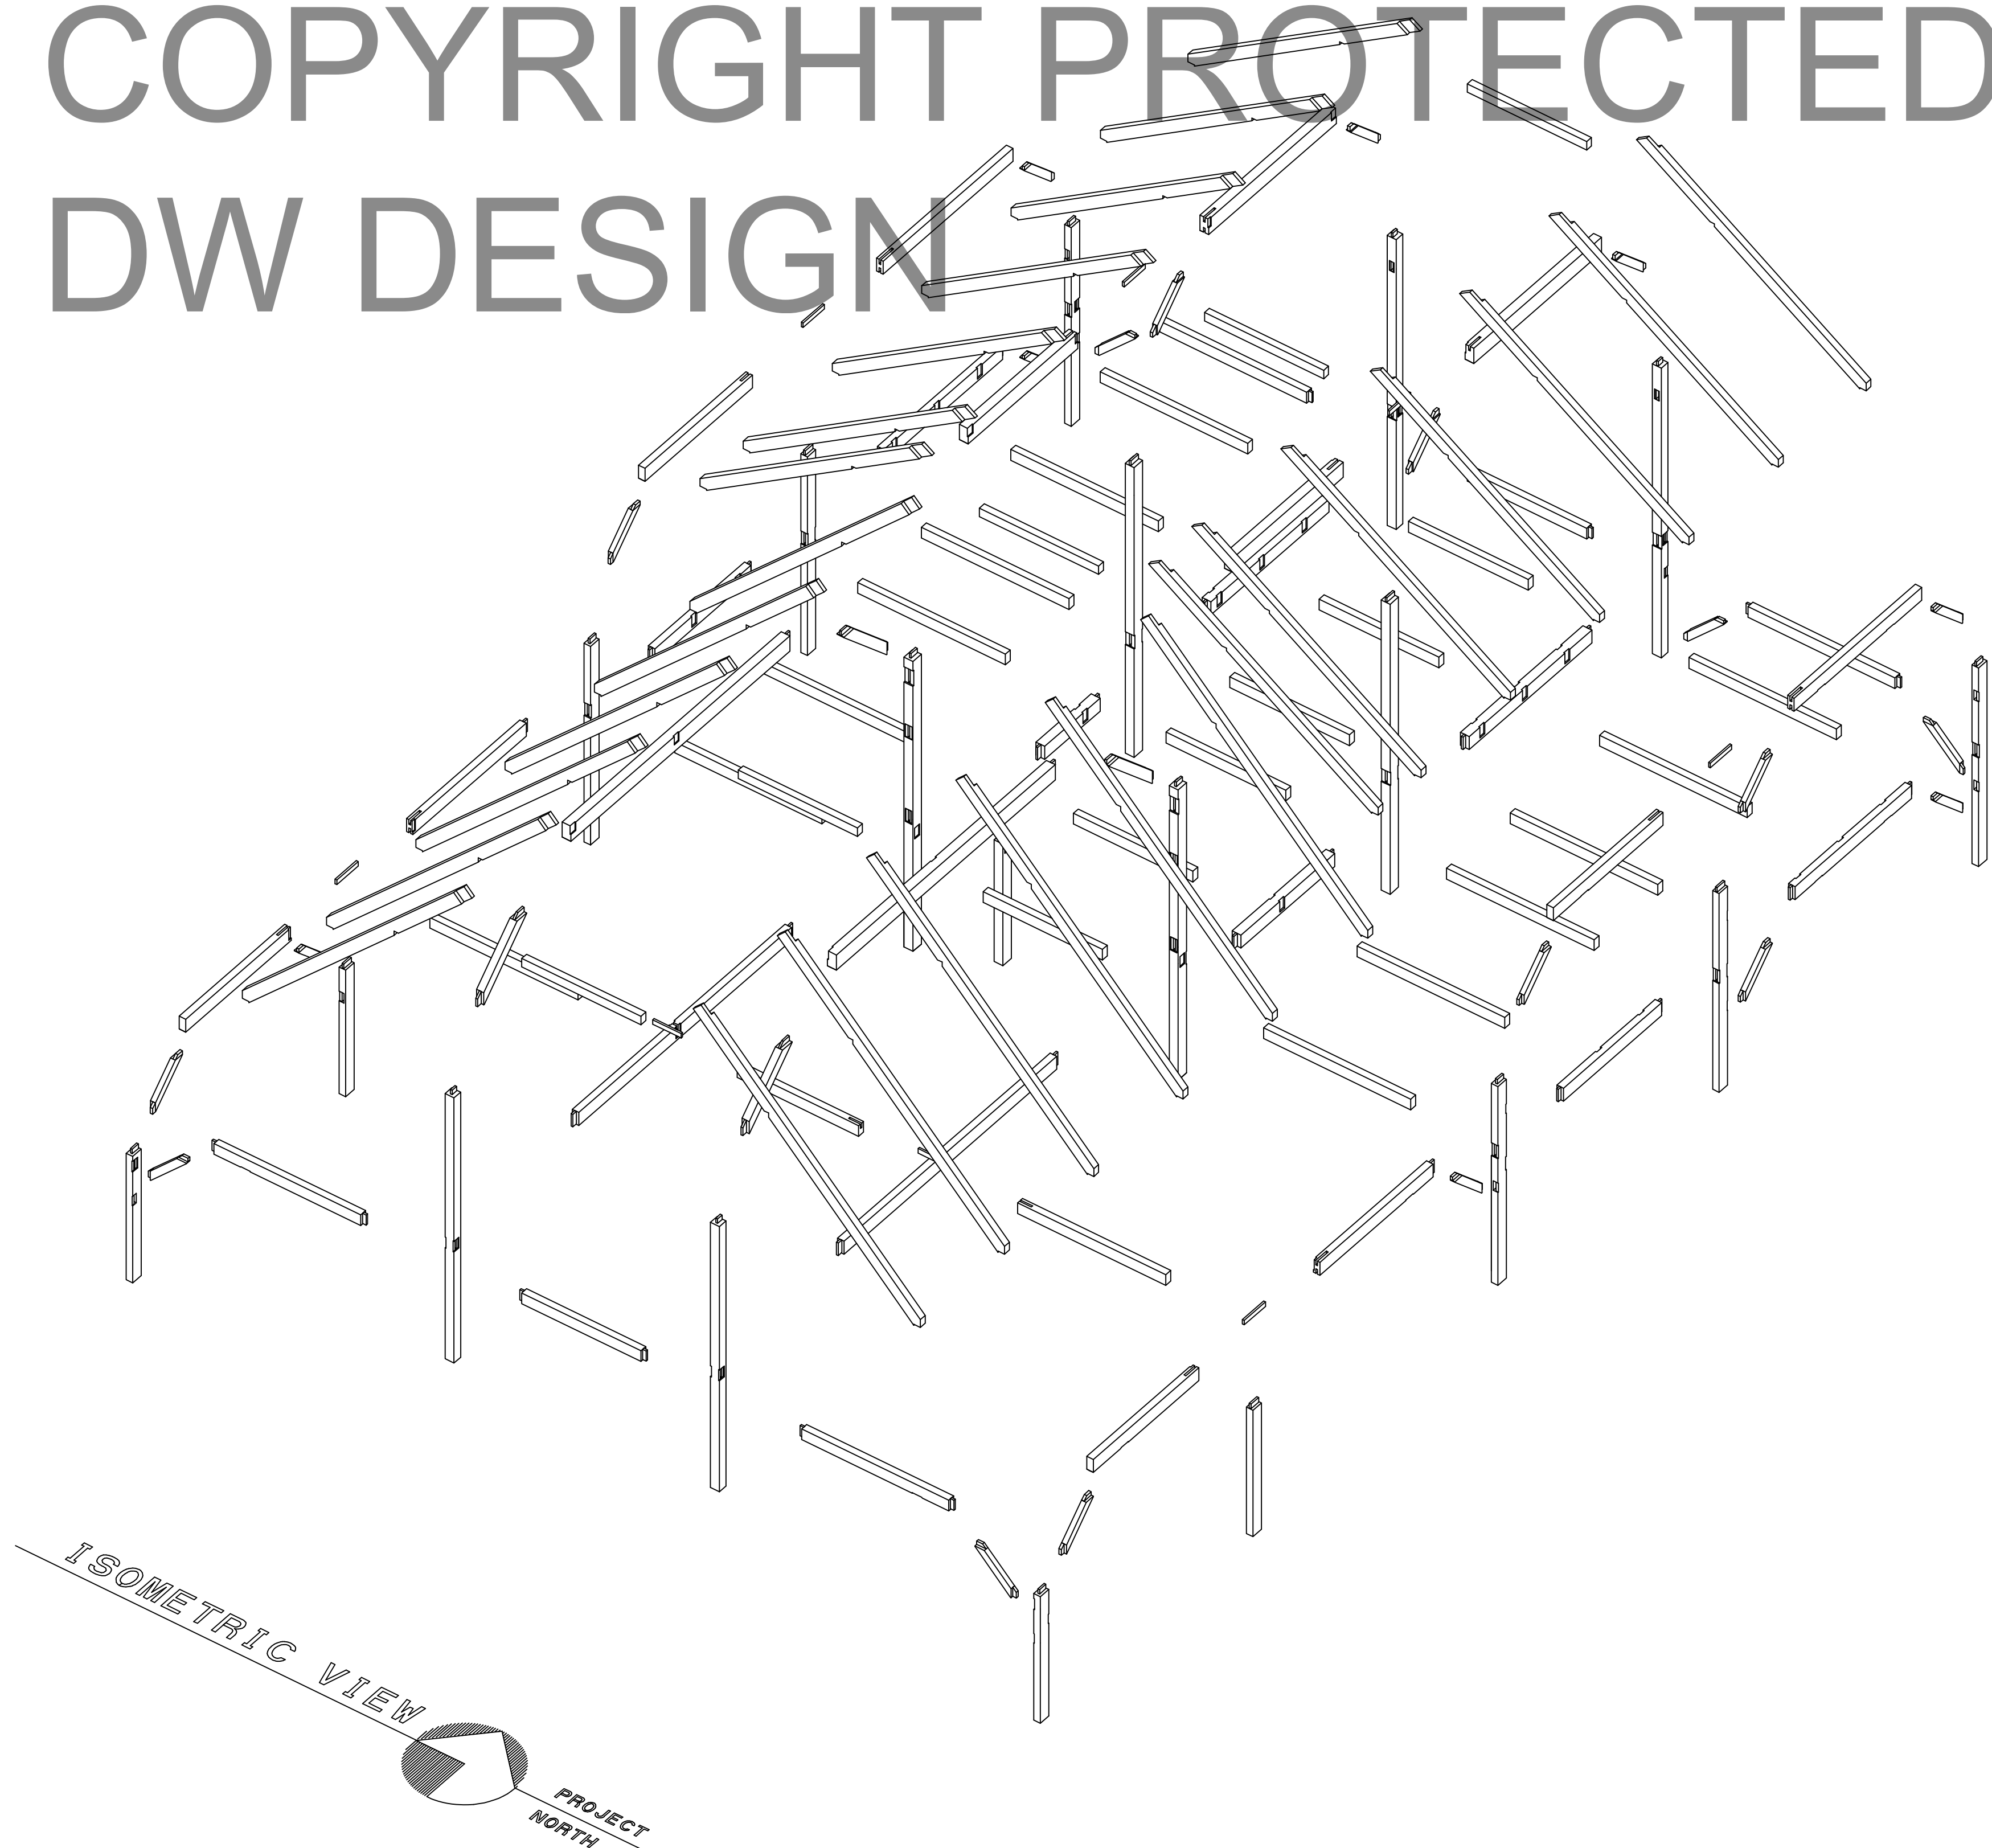

COPYRIGHT LAWS PROHIBIT REPRODUCTION OR USE OF THIS DRAWING, IN WHOLE OR IN PART, WITHOUT THE EXPRESSED WRITTEN PERMISSION OF DW TIMBER FRAME DESIGN

DO NOT SCALE DIMENSIONS ON THESE DRAWINGS. THESE IMAGES ARE MACHINE REPRODUCTIONS AND MAY CONTAIN A MARGIN OF ERROR.

DW TIMBER FRAME DESIGN

CUSTOMER: GOETZ

DRAWN BY: DEW

DRAWING NUMBER:

DRAWING: ISOMETRIC VIEW

REVISIONS:


SCALE: NOT TO SCALE DATE: 1/25/19

PROJECT NUMBER:

XISO

COPYRIGHT PROTECTED
DW DESIGN

ALL EASTERN WHITE PINE TIMBERS
ARE NOMINAL SIZE
(example 6x8 = 5 1/2 x 7 1/2)
(EXCEPT BRACES)

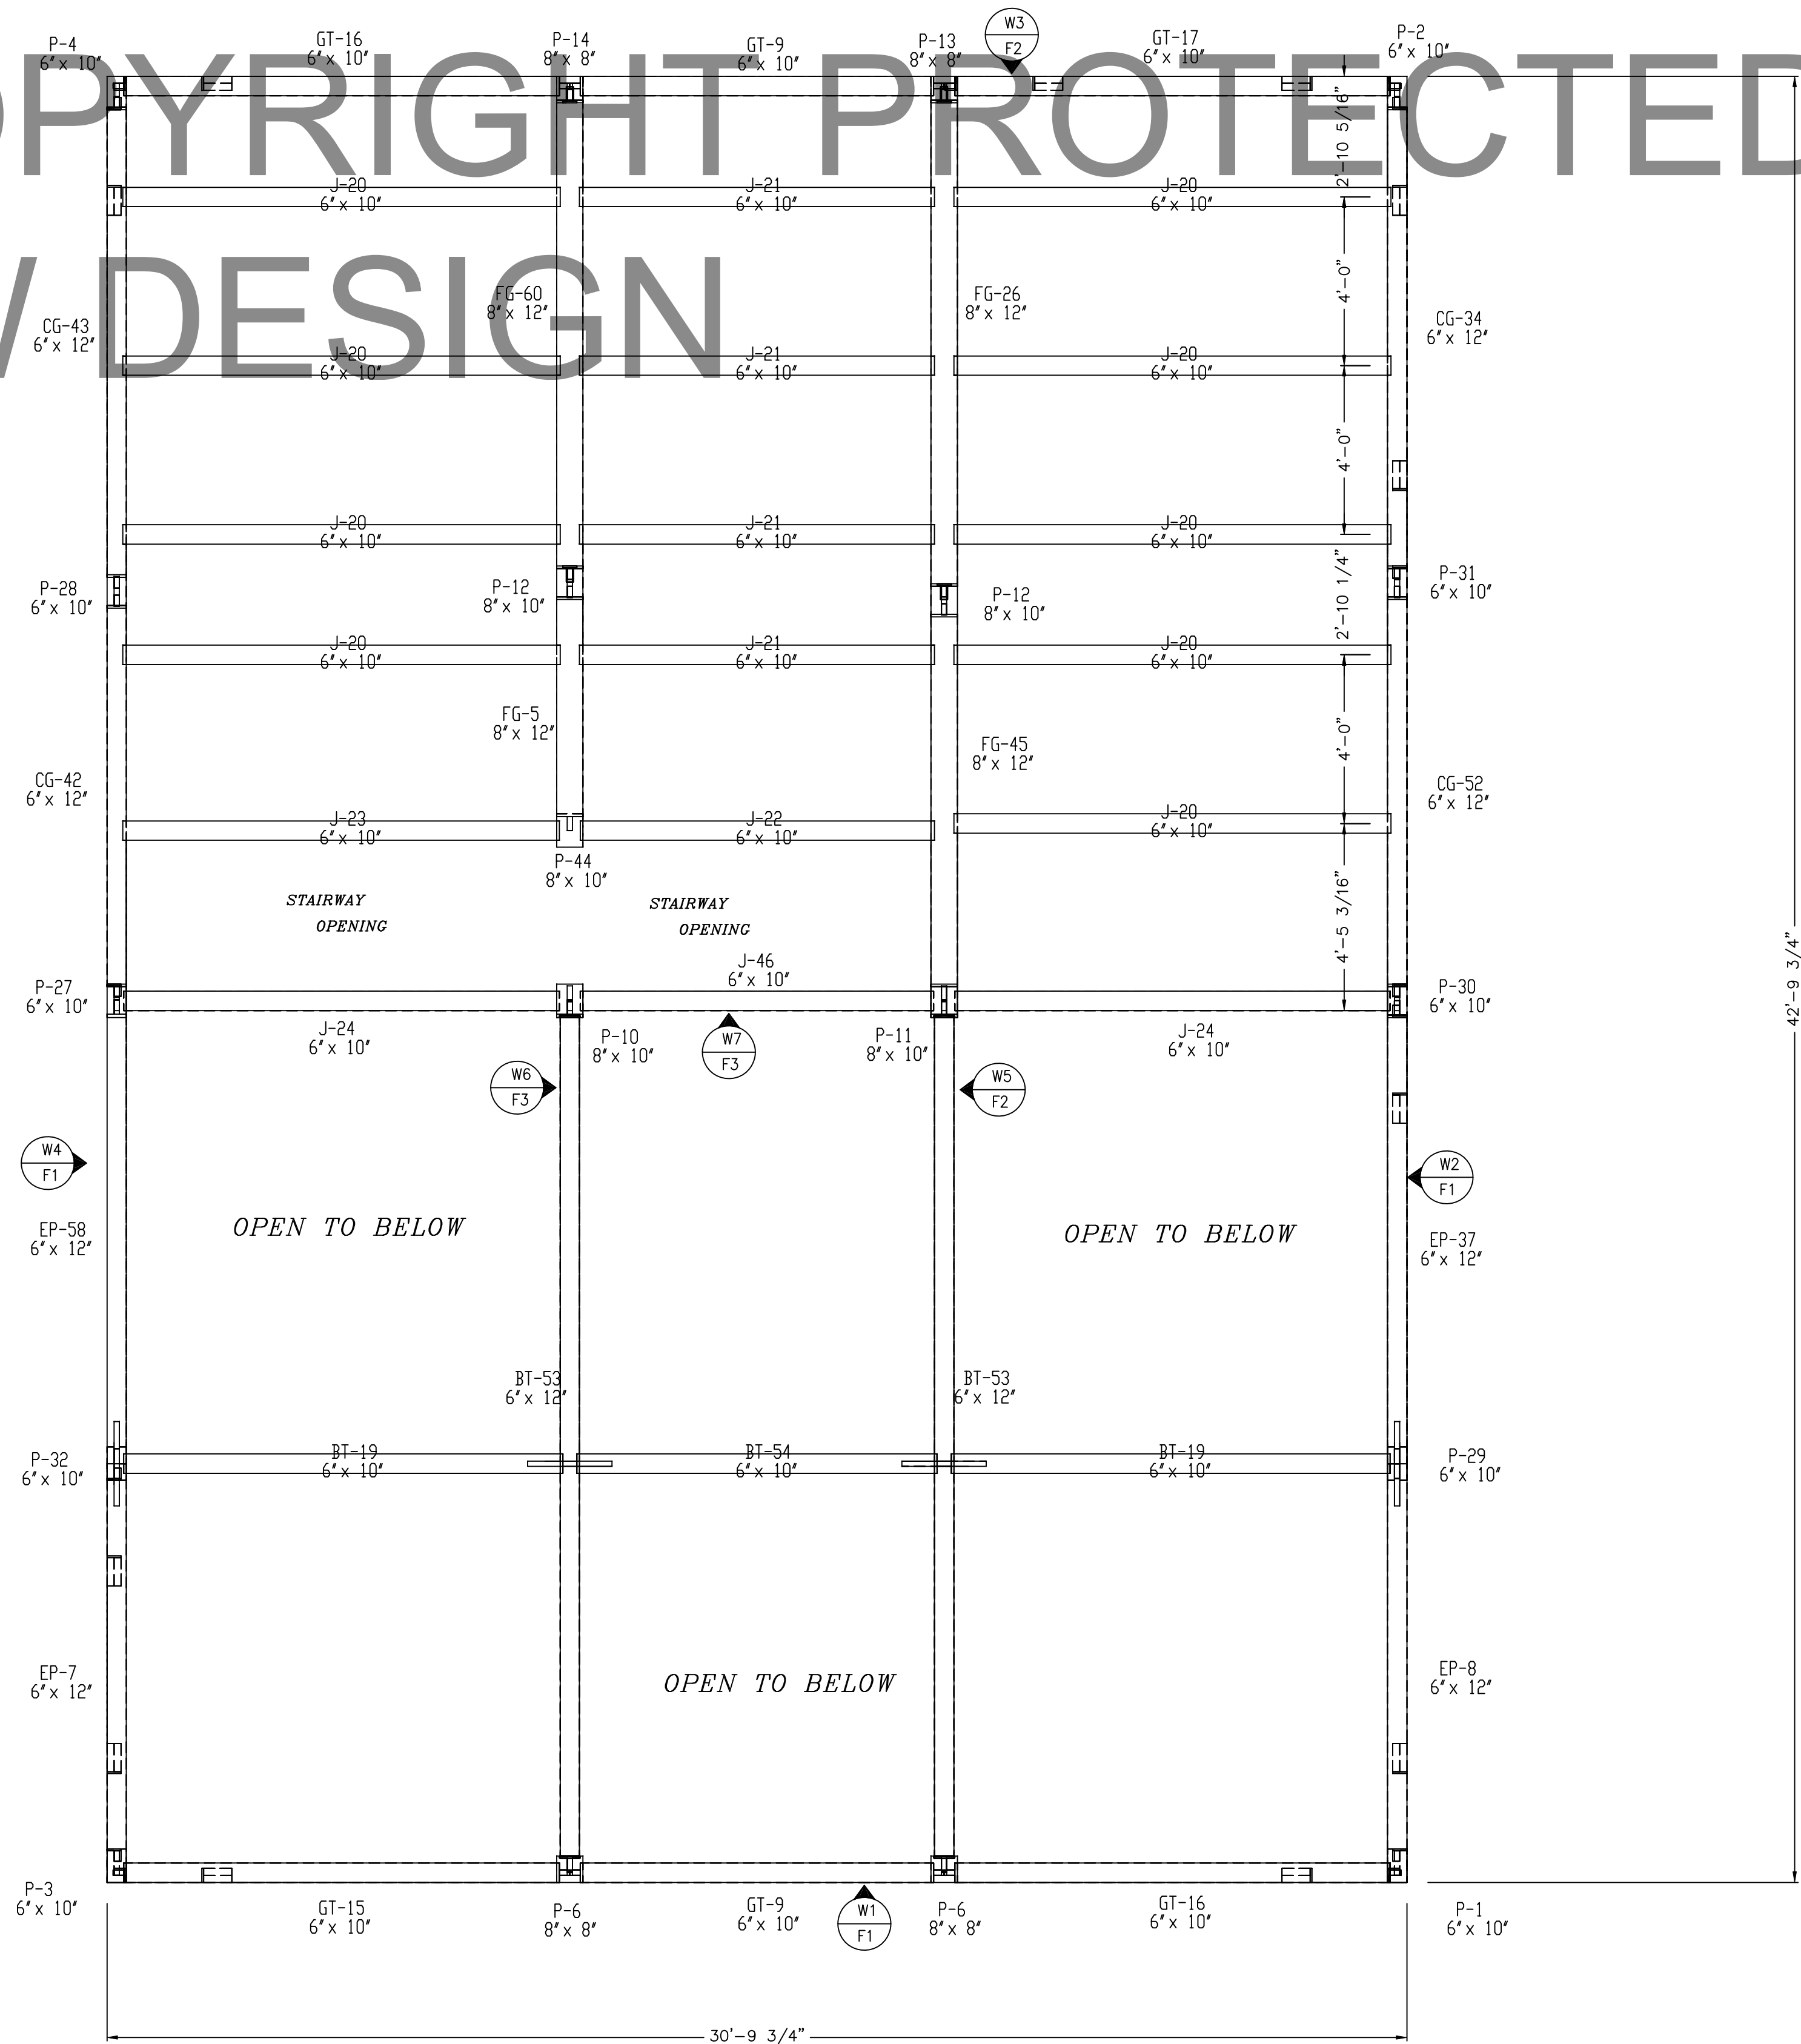


- BT = BAY TIE
CT = COLLAR TIE
CG = CONNECTING GIRT
EG = EAVE GIRT
EP = EAVE PLATE
FG = FLOOR GIRT
GT = GABLE TIE
HB = HAMMER BEAM
HP = HAMMER POST
HR = HIP RAFTER
J = JOIST
LDC = LEDGER
KPO = KING POST
P = POST
PR = PORCH RAFTER
PT = PURLIN TIE
PN = BENT PURLIN
PLN = PRINCIPLE PURLIN
R = RAFTER
RB = RIDGE BEAM
RPN = RIDGE PURLIN
S = SILL PLATE
SB = SHORT BRACE
VR = VALLEY RAFTER

ALL FRAME MEMBERS ARE OF EASTERN WHITE PINE #2 OR BETTER
(SUBSTITUTE SPECIES WILL BE NOTED)

COPYRIGHT LAWS PROHIBIT REPRODUCTION OR USE OF THIS DRAWING,
IN WHOLE OR IN PART, WITHOUT THE EXPRESSED WRITTEN PERMISSION
OF DW TIMBER FRAME DESIGN

DO NOT SCALE DIMENSIONS ON THESE
DRAWINGS. THESE IMAGES ARE
MACHINE REPRODUCTIONS AND MAY
CONTAIN A MARGIN OF ERROR.

DW TIMBER FRAME DESIGN

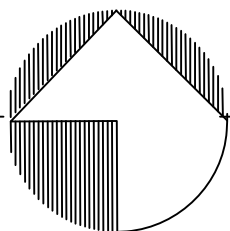

PROJECT
NORTH

NOTE: ALL FRAME WALLS ARE VIEWED FROM
OUTSIDE UNLESS NOTED OTHERWISE


CUSTOMER: GOETZ	DRAWN BY: DEW
DRAWING: POST PLAN, WALL KEY	REVISIONS:
SCALE: 3/8" = 1' - 0"	DATE: 1/25/19 PROJECT NUMBER:

DRAWING
NUMBER:


PP

COPYRIGHT PROTECTED
DW DESIGN


BT = BAY TIE
CT = COLLAR TIE
CG = CONNECTING GIRT
EC = EAVE CIRT
EP = EAVE PLATE
FC = FLOOR CIRT
GT = GABLE TIE
HB = HAMMER BEAM
HP = HAMMER POST
HR = HIP RAFTER
J = JOIST
LDC = LEDGER
KPO = KING POST
P = POST
PR = PORCH RAFTER
PT = PURLIN TIE
PN = BENT PURLIN
PLN = PRINCIPLE PURLIN
R = RAFTER
RB = RIDGE BEAM
RPN = RIDGE PURLIN
S = SILL PLATE
SB = SHORT BRACE
VR = VALLEY RAFTER

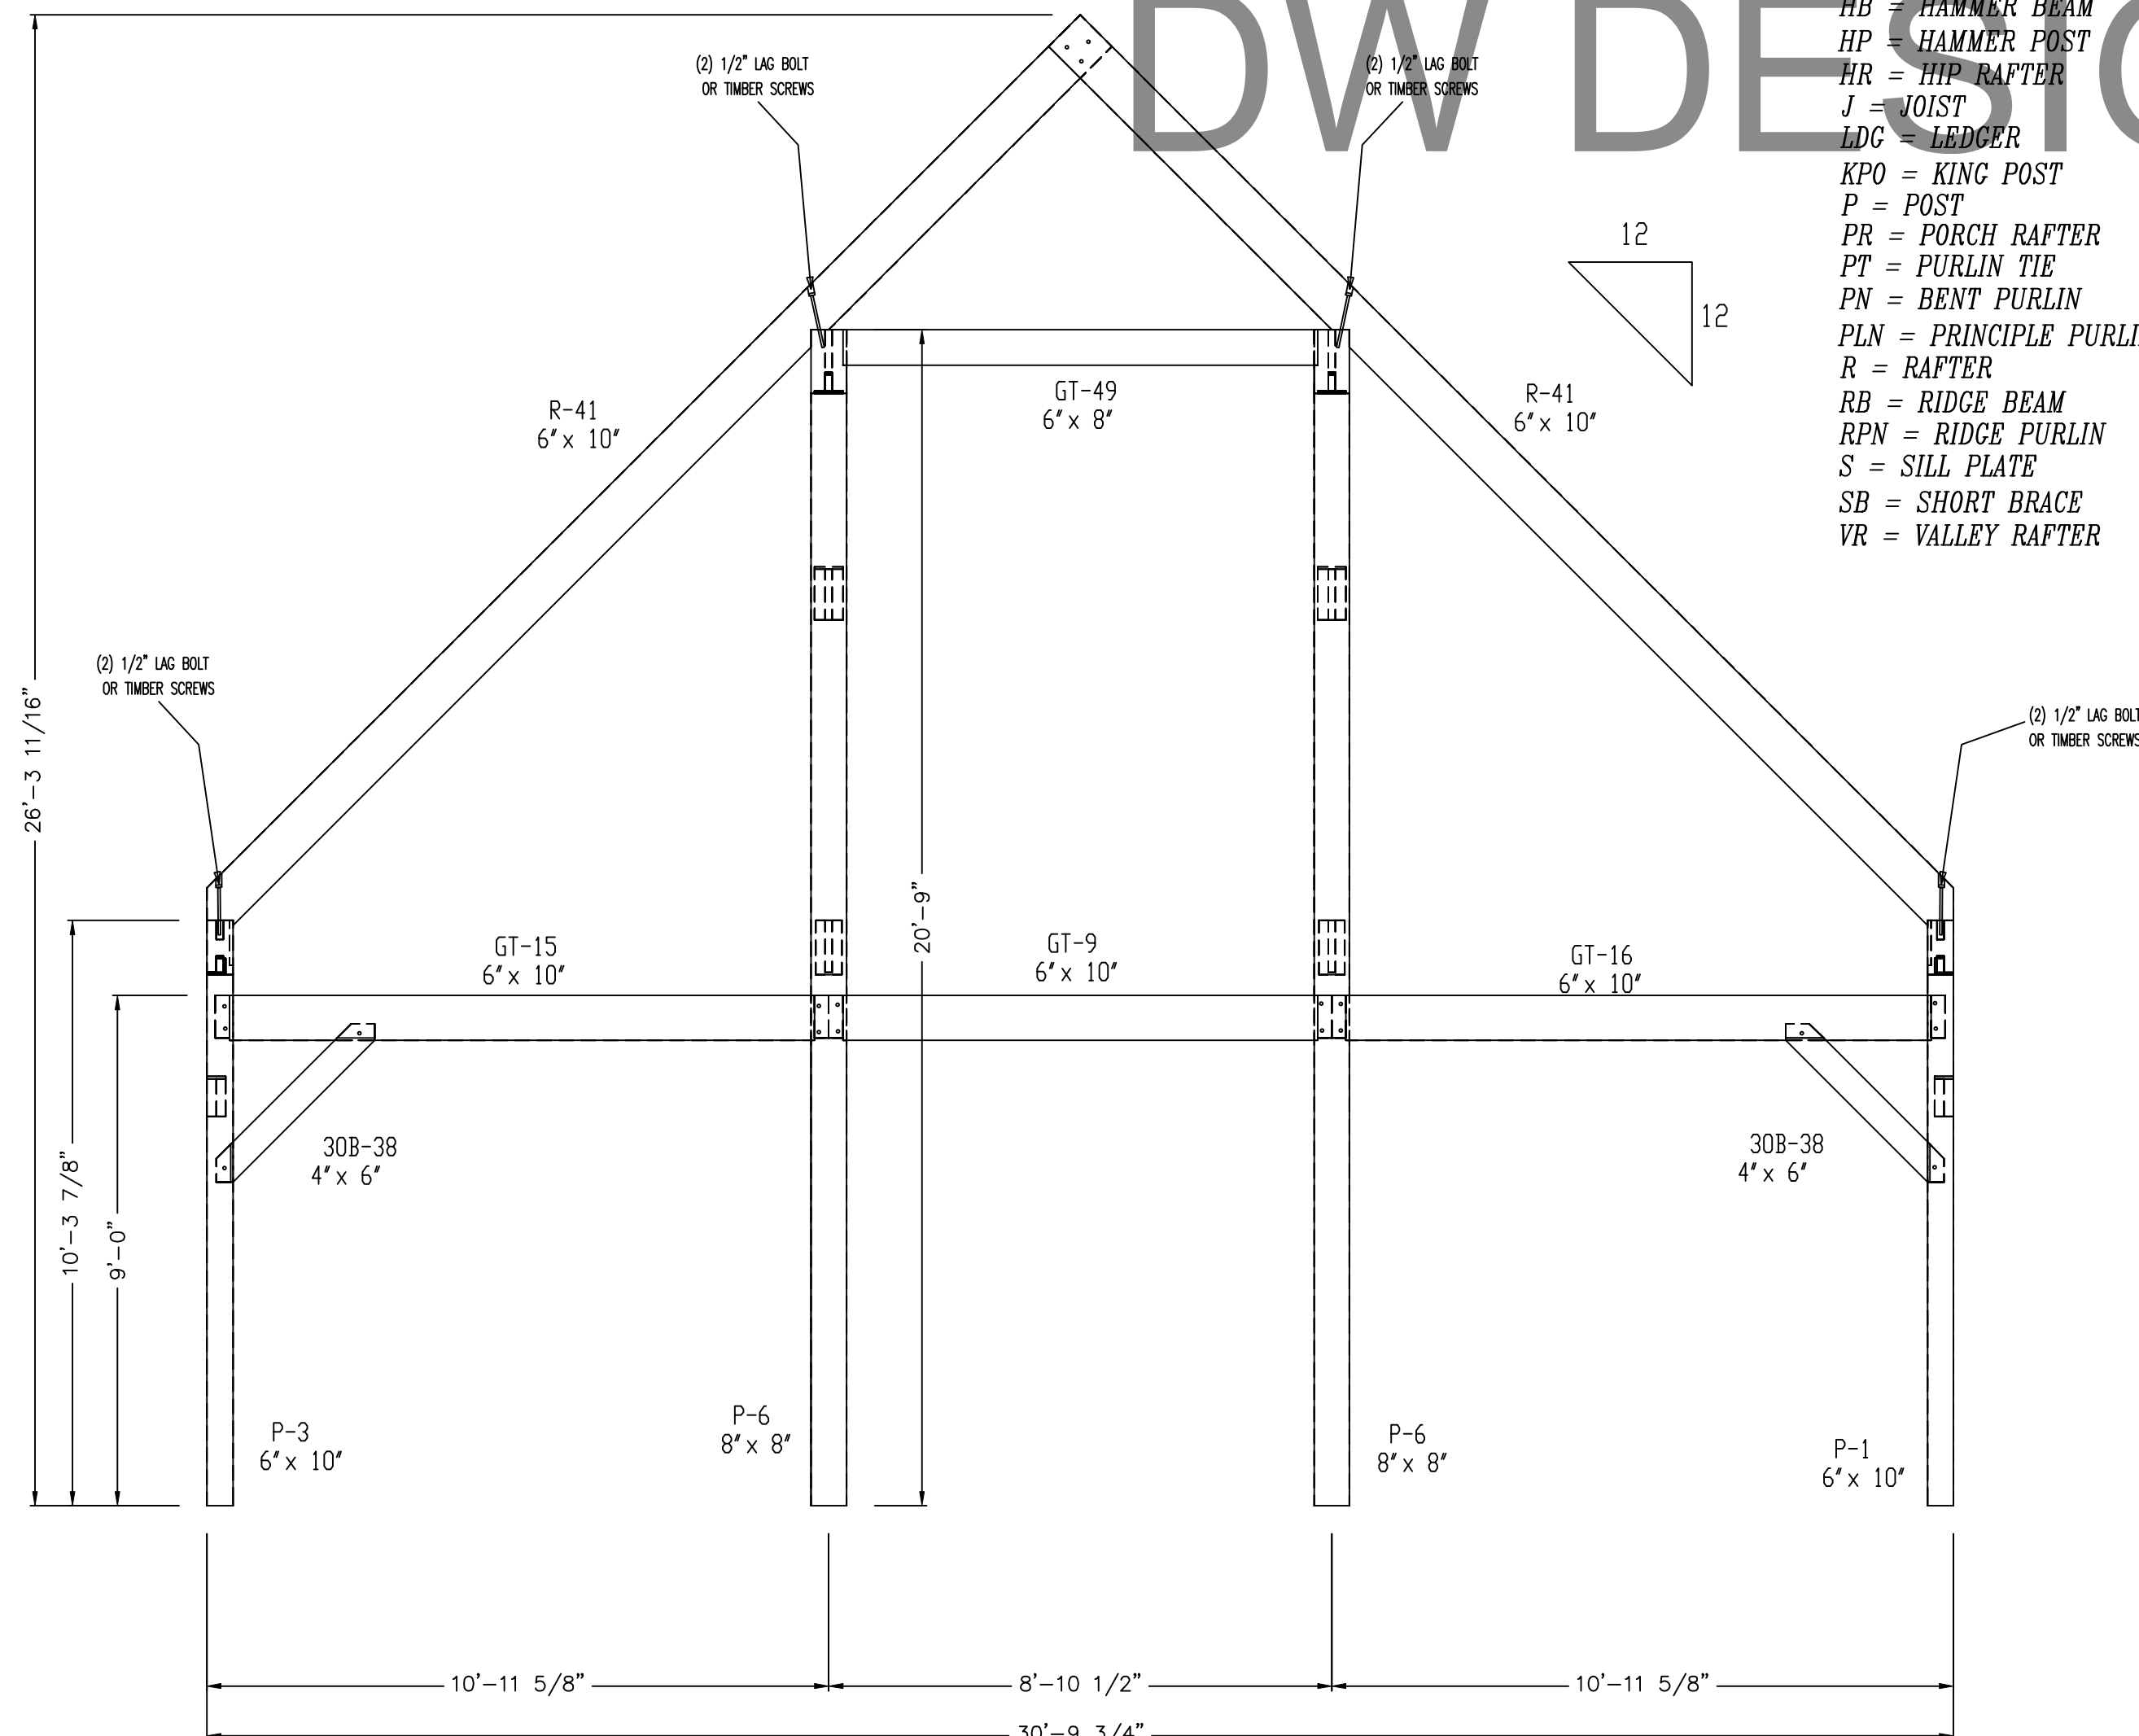

WALL 1
SOUTH ELEVATION

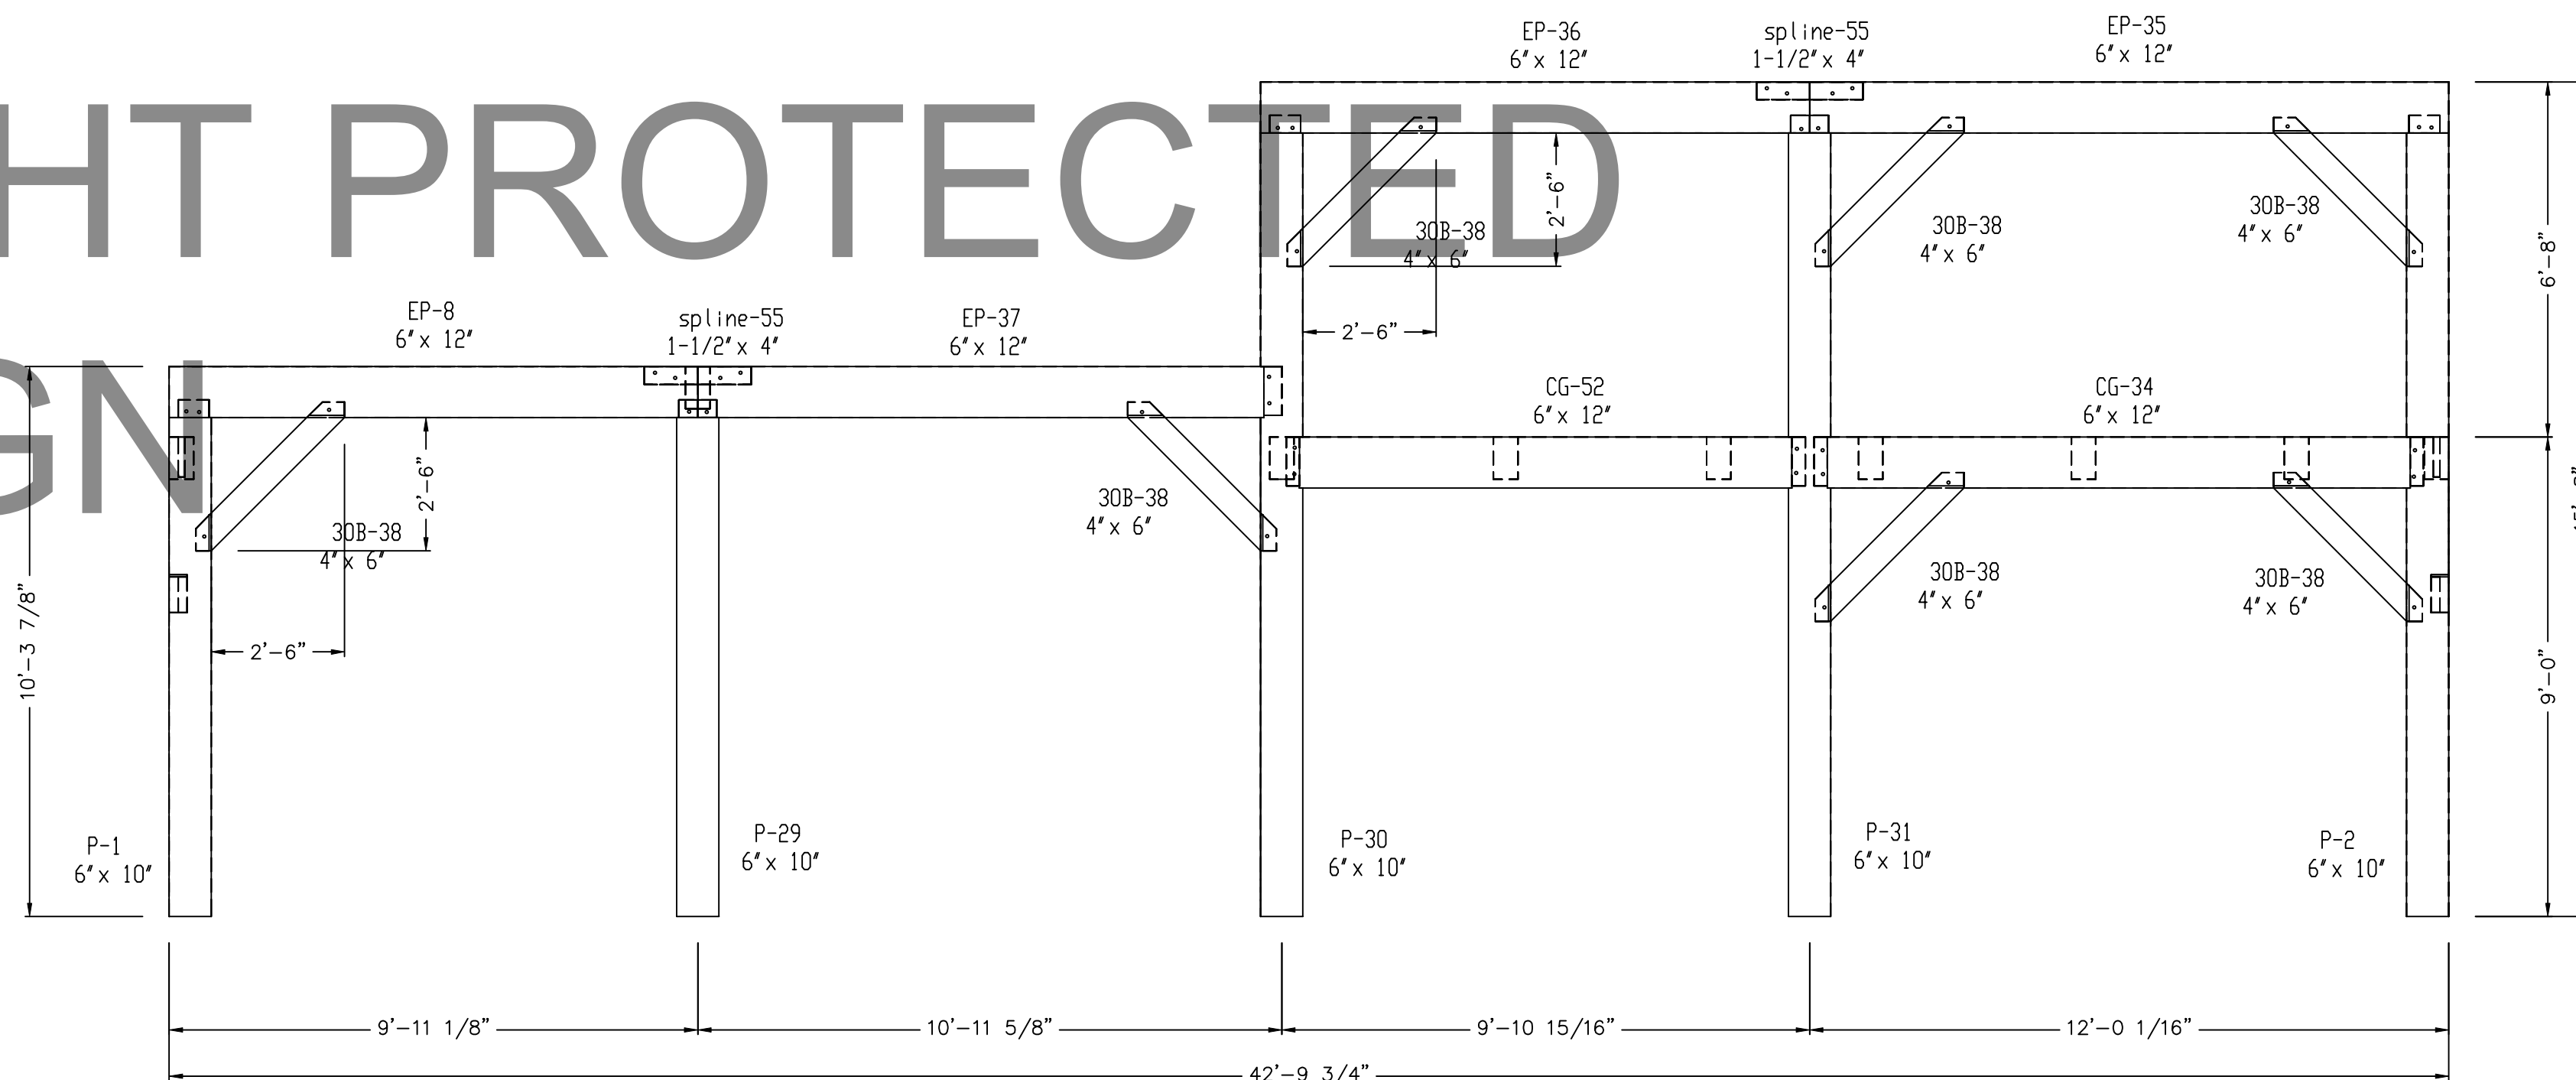

WALL 2
EAST ELEVATION

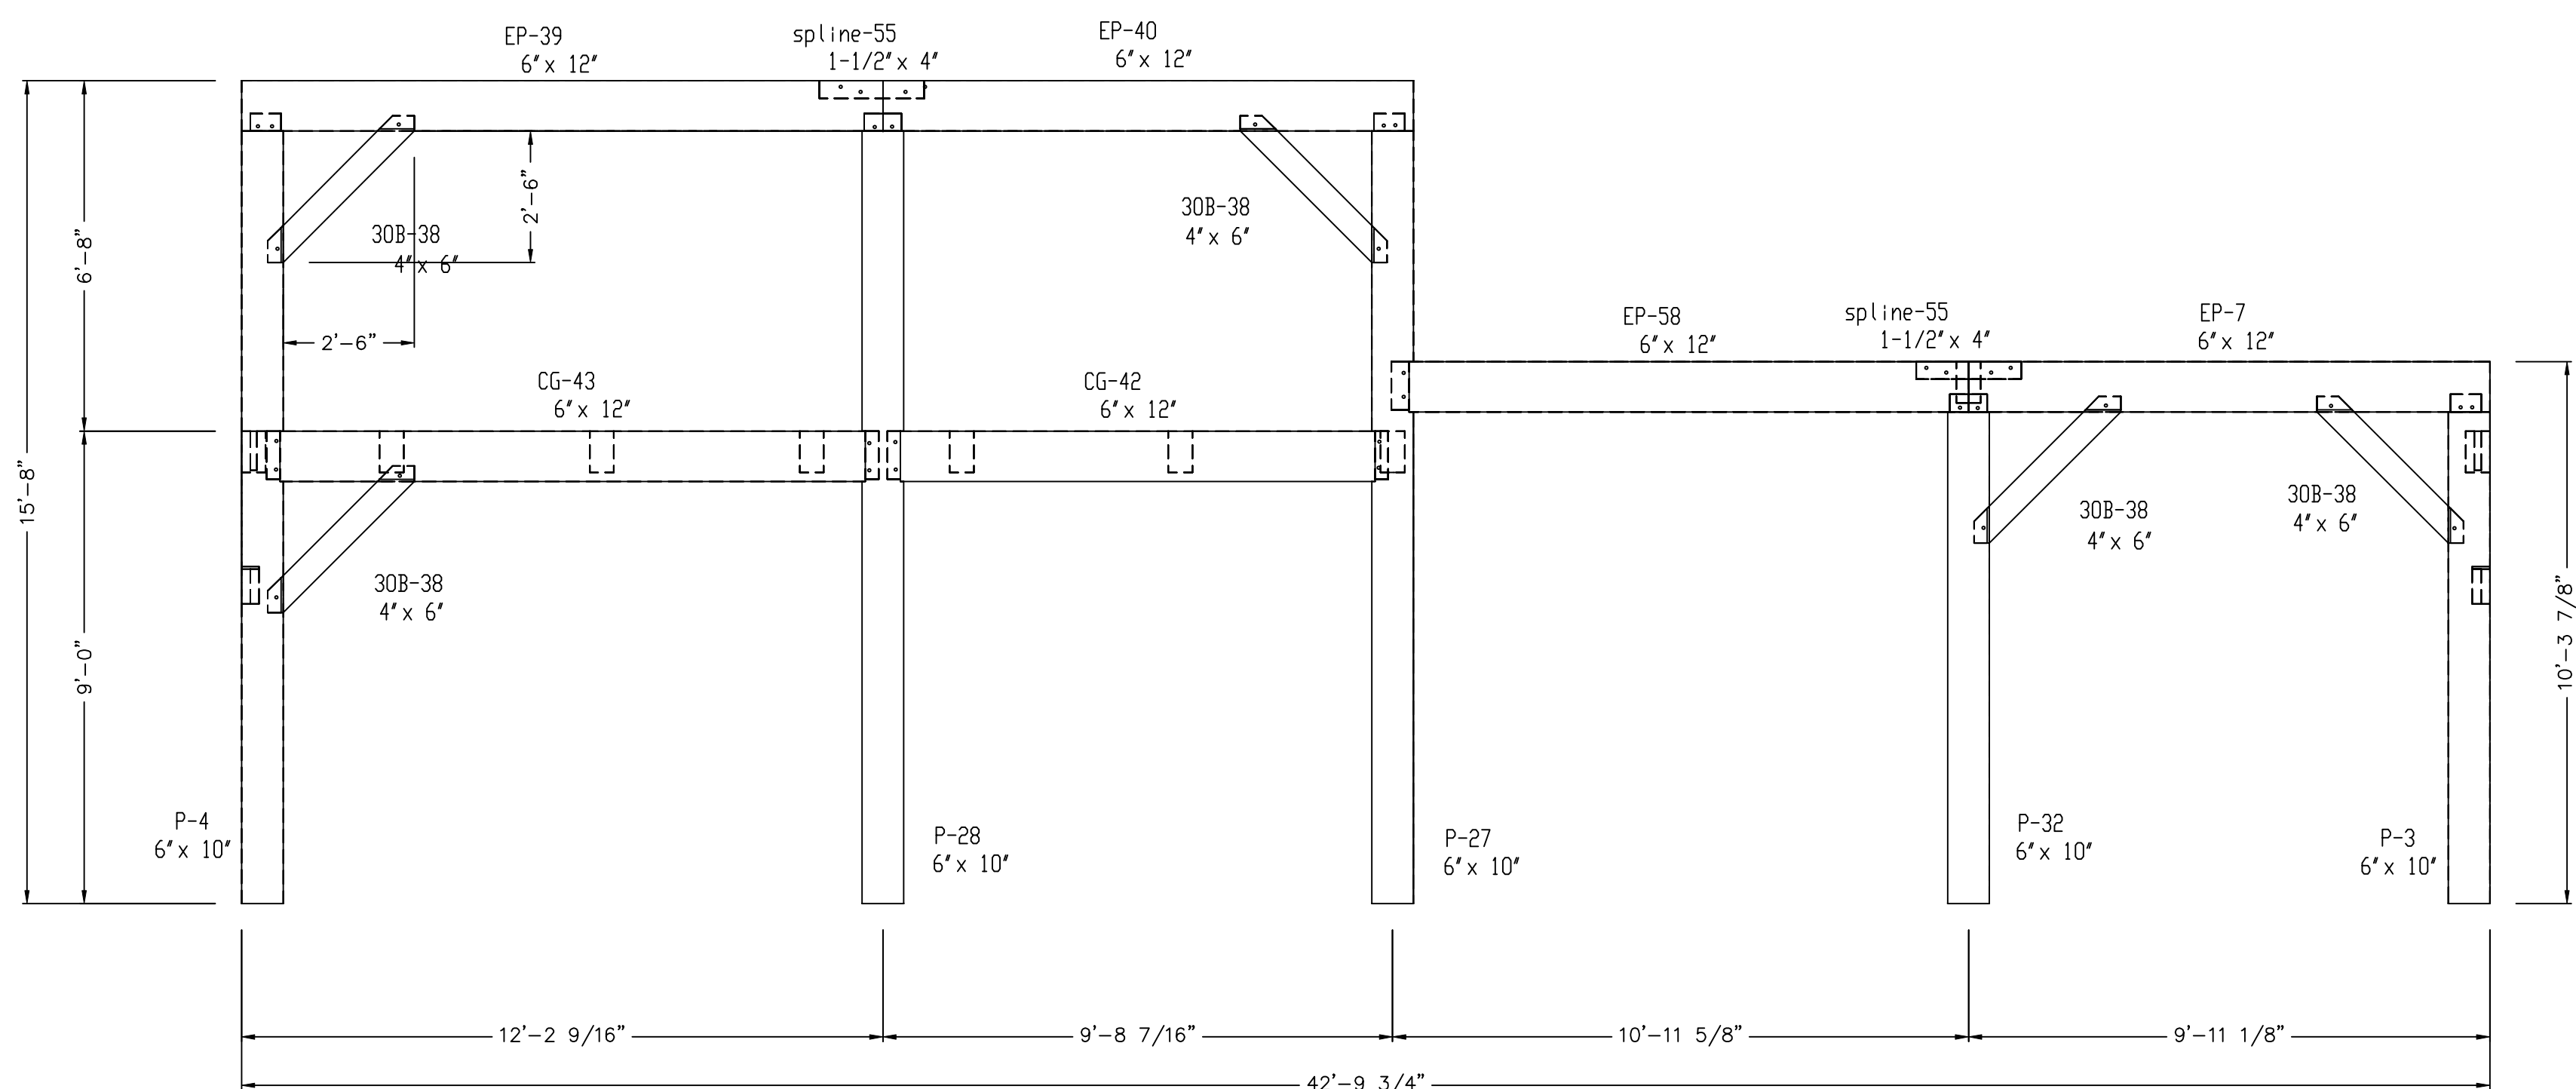

WALL 4
WEST ELEVATION

ALL EASTERN WHITE PINE TIMBERS
ARE NOMINAL SIZE
(example 6x8 = 5 1/2 x 7 1/2)
(EXCEPT BRACES)

ALL FRAME MEMBERS ARE OF EASTERN WHITE PINE #2 OR BETTER
(SUBSTITUTE SPECIES WILL BE NOTED)

NOTE: ALL FRAME WALLS ARE VIEWED FROM
OUTSIDE UNLESS NOTED OTHERWISE

COPYRIGHT LAWS PROHIBIT REPRODUCTION OR USE OF THIS DRAWING,
IN WHOLE OR IN PART, WITHOUT THE EXPRESSED WRITTEN PERMISSION
OF DW TIMBER FRAME DESIGN

DO NOT SCALE DIMENSIONS ON THESE
DRAWINGS. THESE IMAGES ARE
MACHINE REPRODUCTIONS AND MAY
CONTAIN A MARGIN OF ERROR.

DW TIMBER FRAME DESIGN

CUSTOMER: GOETZ

DRAWN BY: DEW

DRAWING
NUMBER:

DRAWING: WALL 1, 2, 4

REVISIONS:

SCALE: 3/8" = 1' - 0"


DATE: 1/25/19

PROJECT NUMBER:



F1

COPYRIGHT PROTECTED
DW DESIGN


BT = BAY TIE
CT = COLLAR TIE
CG = CONNECTING GIRT
EG = EAVE GIRT
EP = EAVE PLATE
FG = FLOOR GIRT
GT = GABLE TIE
HB = HAMMER BEAM
HP = HAMMER POST
HR = HIP RAFTER
J = JOIST
LDG = LEDGER
KPO = KING POST
P = POST
PR = PORCH RAFTER
PT = PURLIN TIE
PN = BENT PURLIN
PLN = PRINCIPLE PURLIN
R = RAFTER
RB = RIDGE BEAM
RPN = RIDGE PURLIN
S = SILL PLATE
SB = SHORT BRACE
VR = VALLEY RAFTER

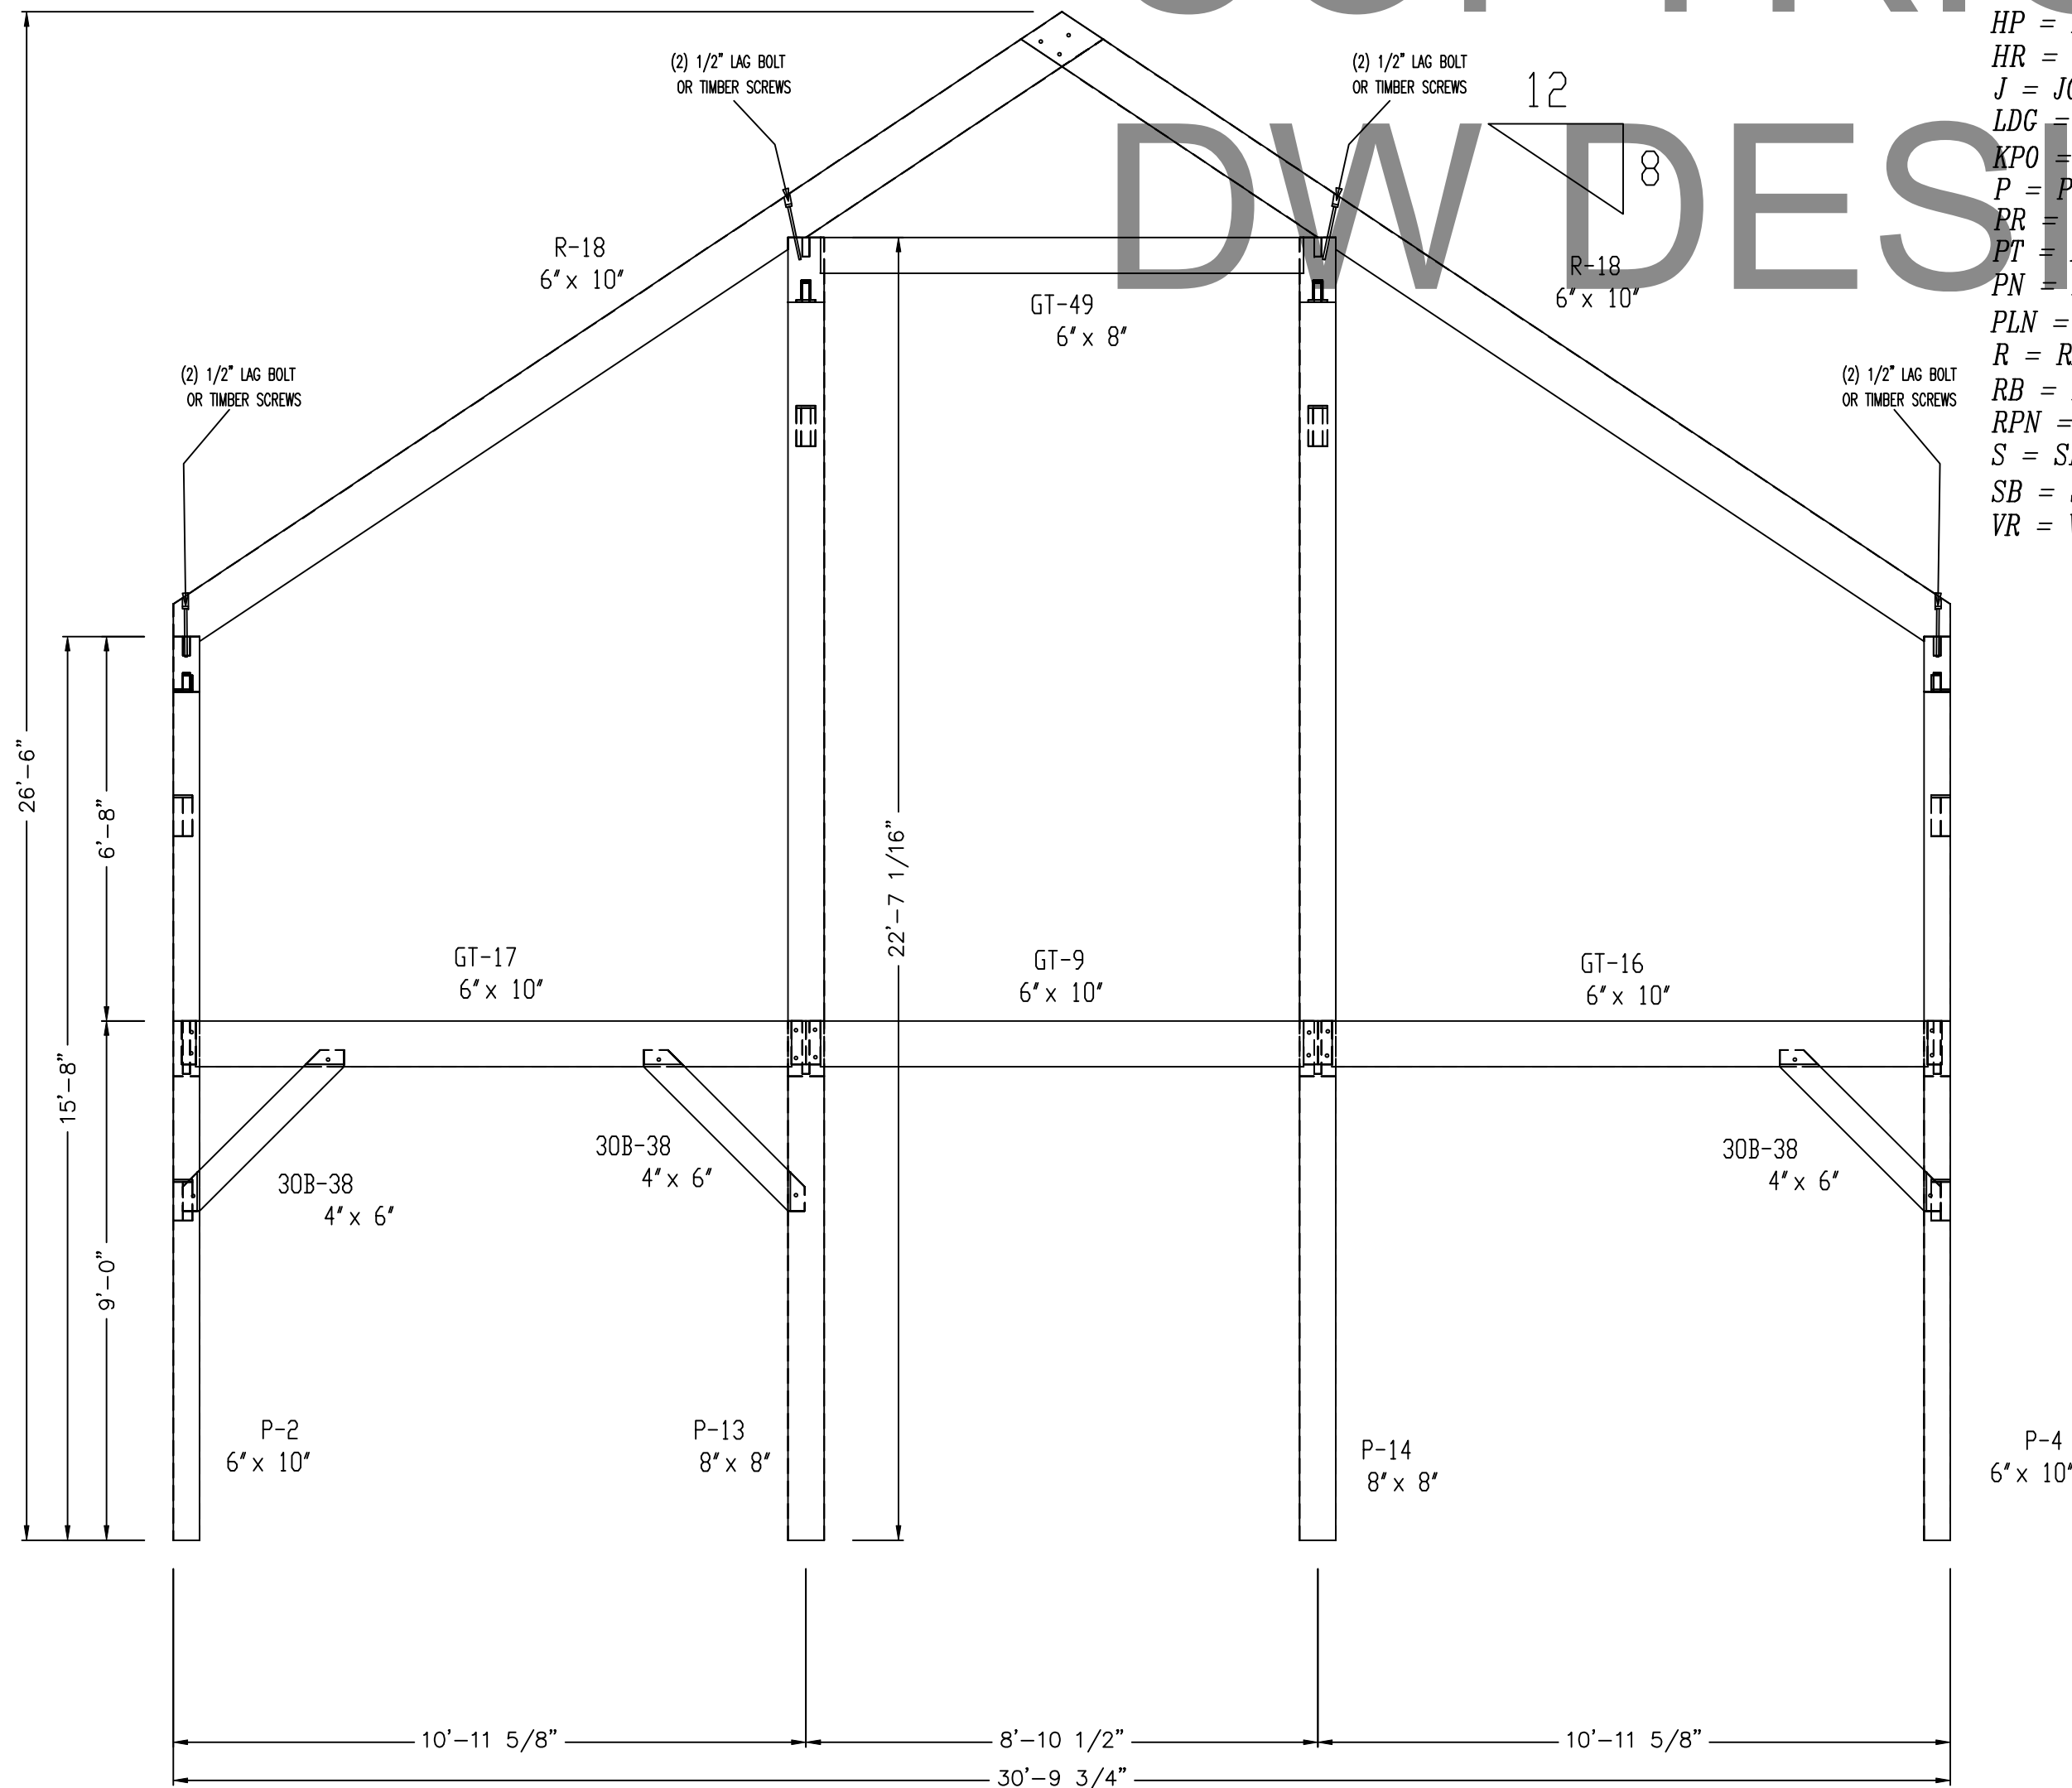

WALL 3
NORTH ELEVATION

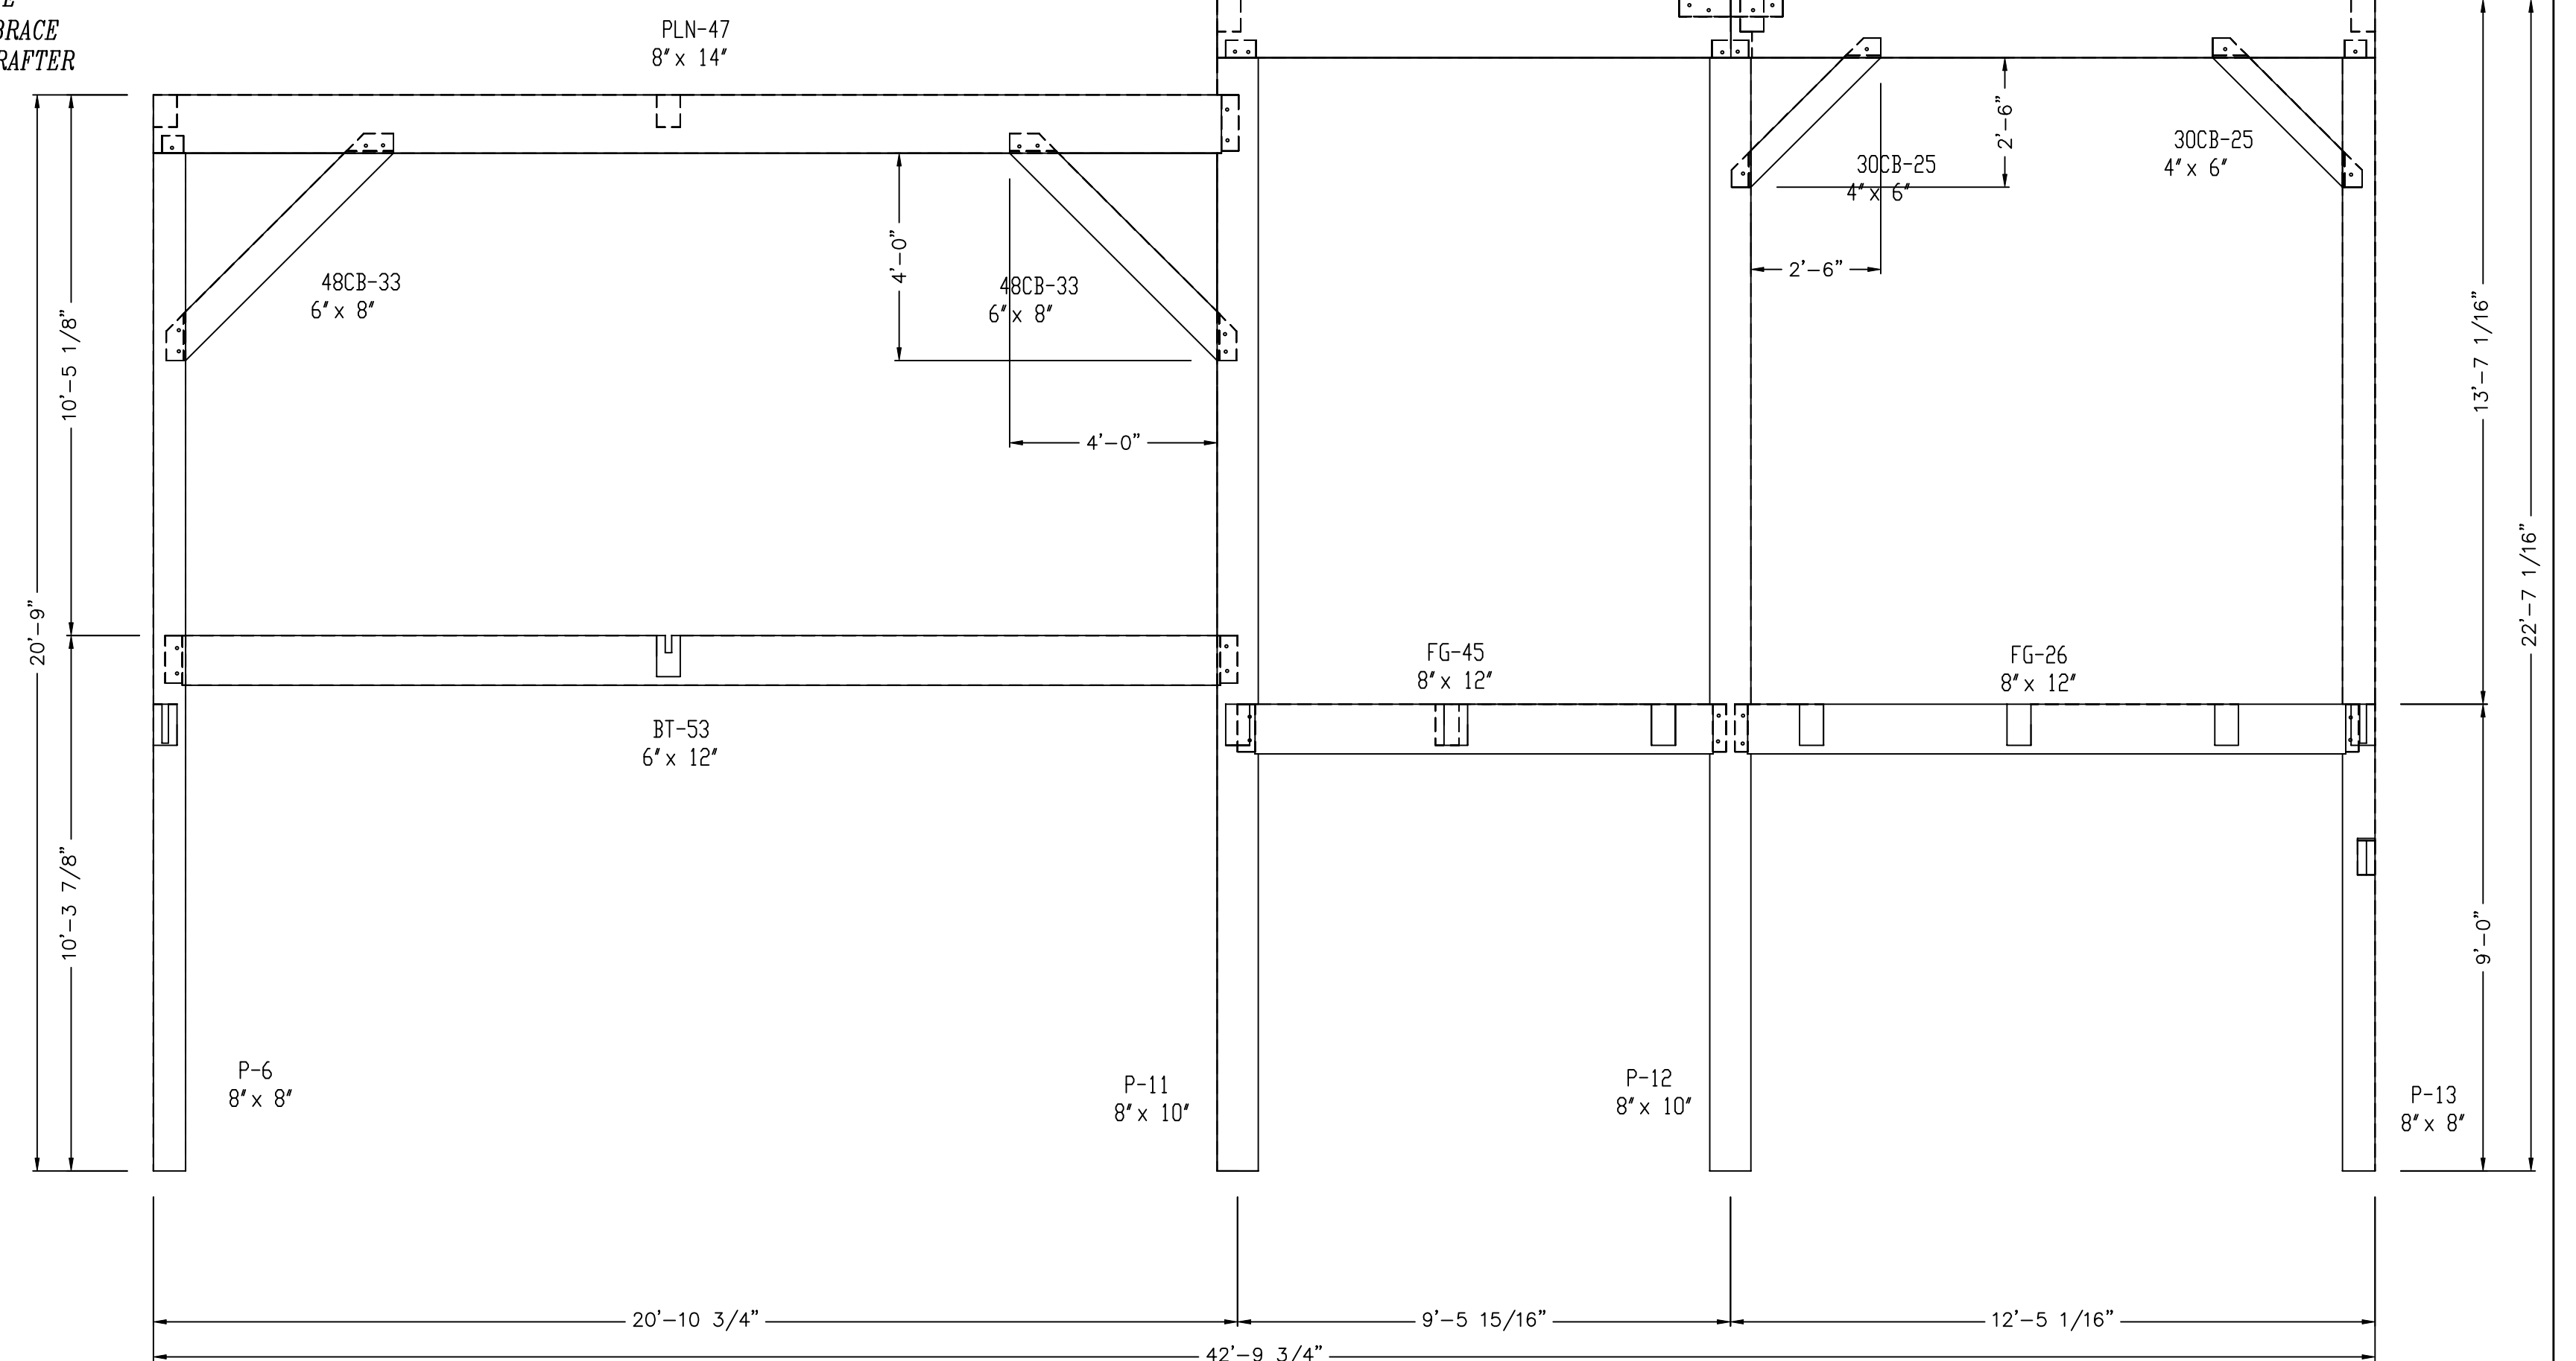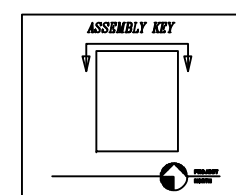

EAST PURLIN WALL 5
VIEWED FROM EAST

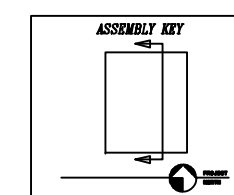

ALL EASTERN WHITE PINE TIMBERS
ARE NOMINAL SIZE
(example 6x8 = 5 1/2 x 7 1/2)
(EXCEPT BRACES)

ALL FRAME MEMBERS ARE OF EASTERN WHITE PINE #2 OR BETTER
(SUBSTITUTE SPECIES WILL BE NOTED)

NOTE: ALL FRAME WALLS ARE VIEWED FROM
OUTSIDE UNLESS NOTED OTHERWISE

COPYRIGHT LAWS PROHIBIT REPRODUCTION OR USE OF THIS DRAWING,
IN WHOLE OR IN PART, WITHOUT THE EXPRESSED WRITTEN PERMISSION
OF DW TIMBER FRAME DESIGN

DO NOT SCALE DIMENSIONS ON THESE
DRAWINGS. THESE IMAGES ARE
MACHINE REPRODUCTIONS AND MAY
CONTAIN A MARGIN OF ERROR.

DW TIMBER FRAME DESIGN

CUSTOMER: GOETZ

DRAWN BY: DEW

DRAWING
NUMBER:

DRAWING: WALL 3, 5

REVISIONS:

SCALE: 3/8" = 1' - 0"


DATE: 1/25/19

PROJECT NUMBER:


F2

COPYRIGHT PROTECTED
DW DESIGN


ALL EASTERN WHITE PINE TIMBERS
ARE NOMINAL SIZE
(example 6x8 = 5 1/2 x 7 1/2)
(EXCEPT BRACES)

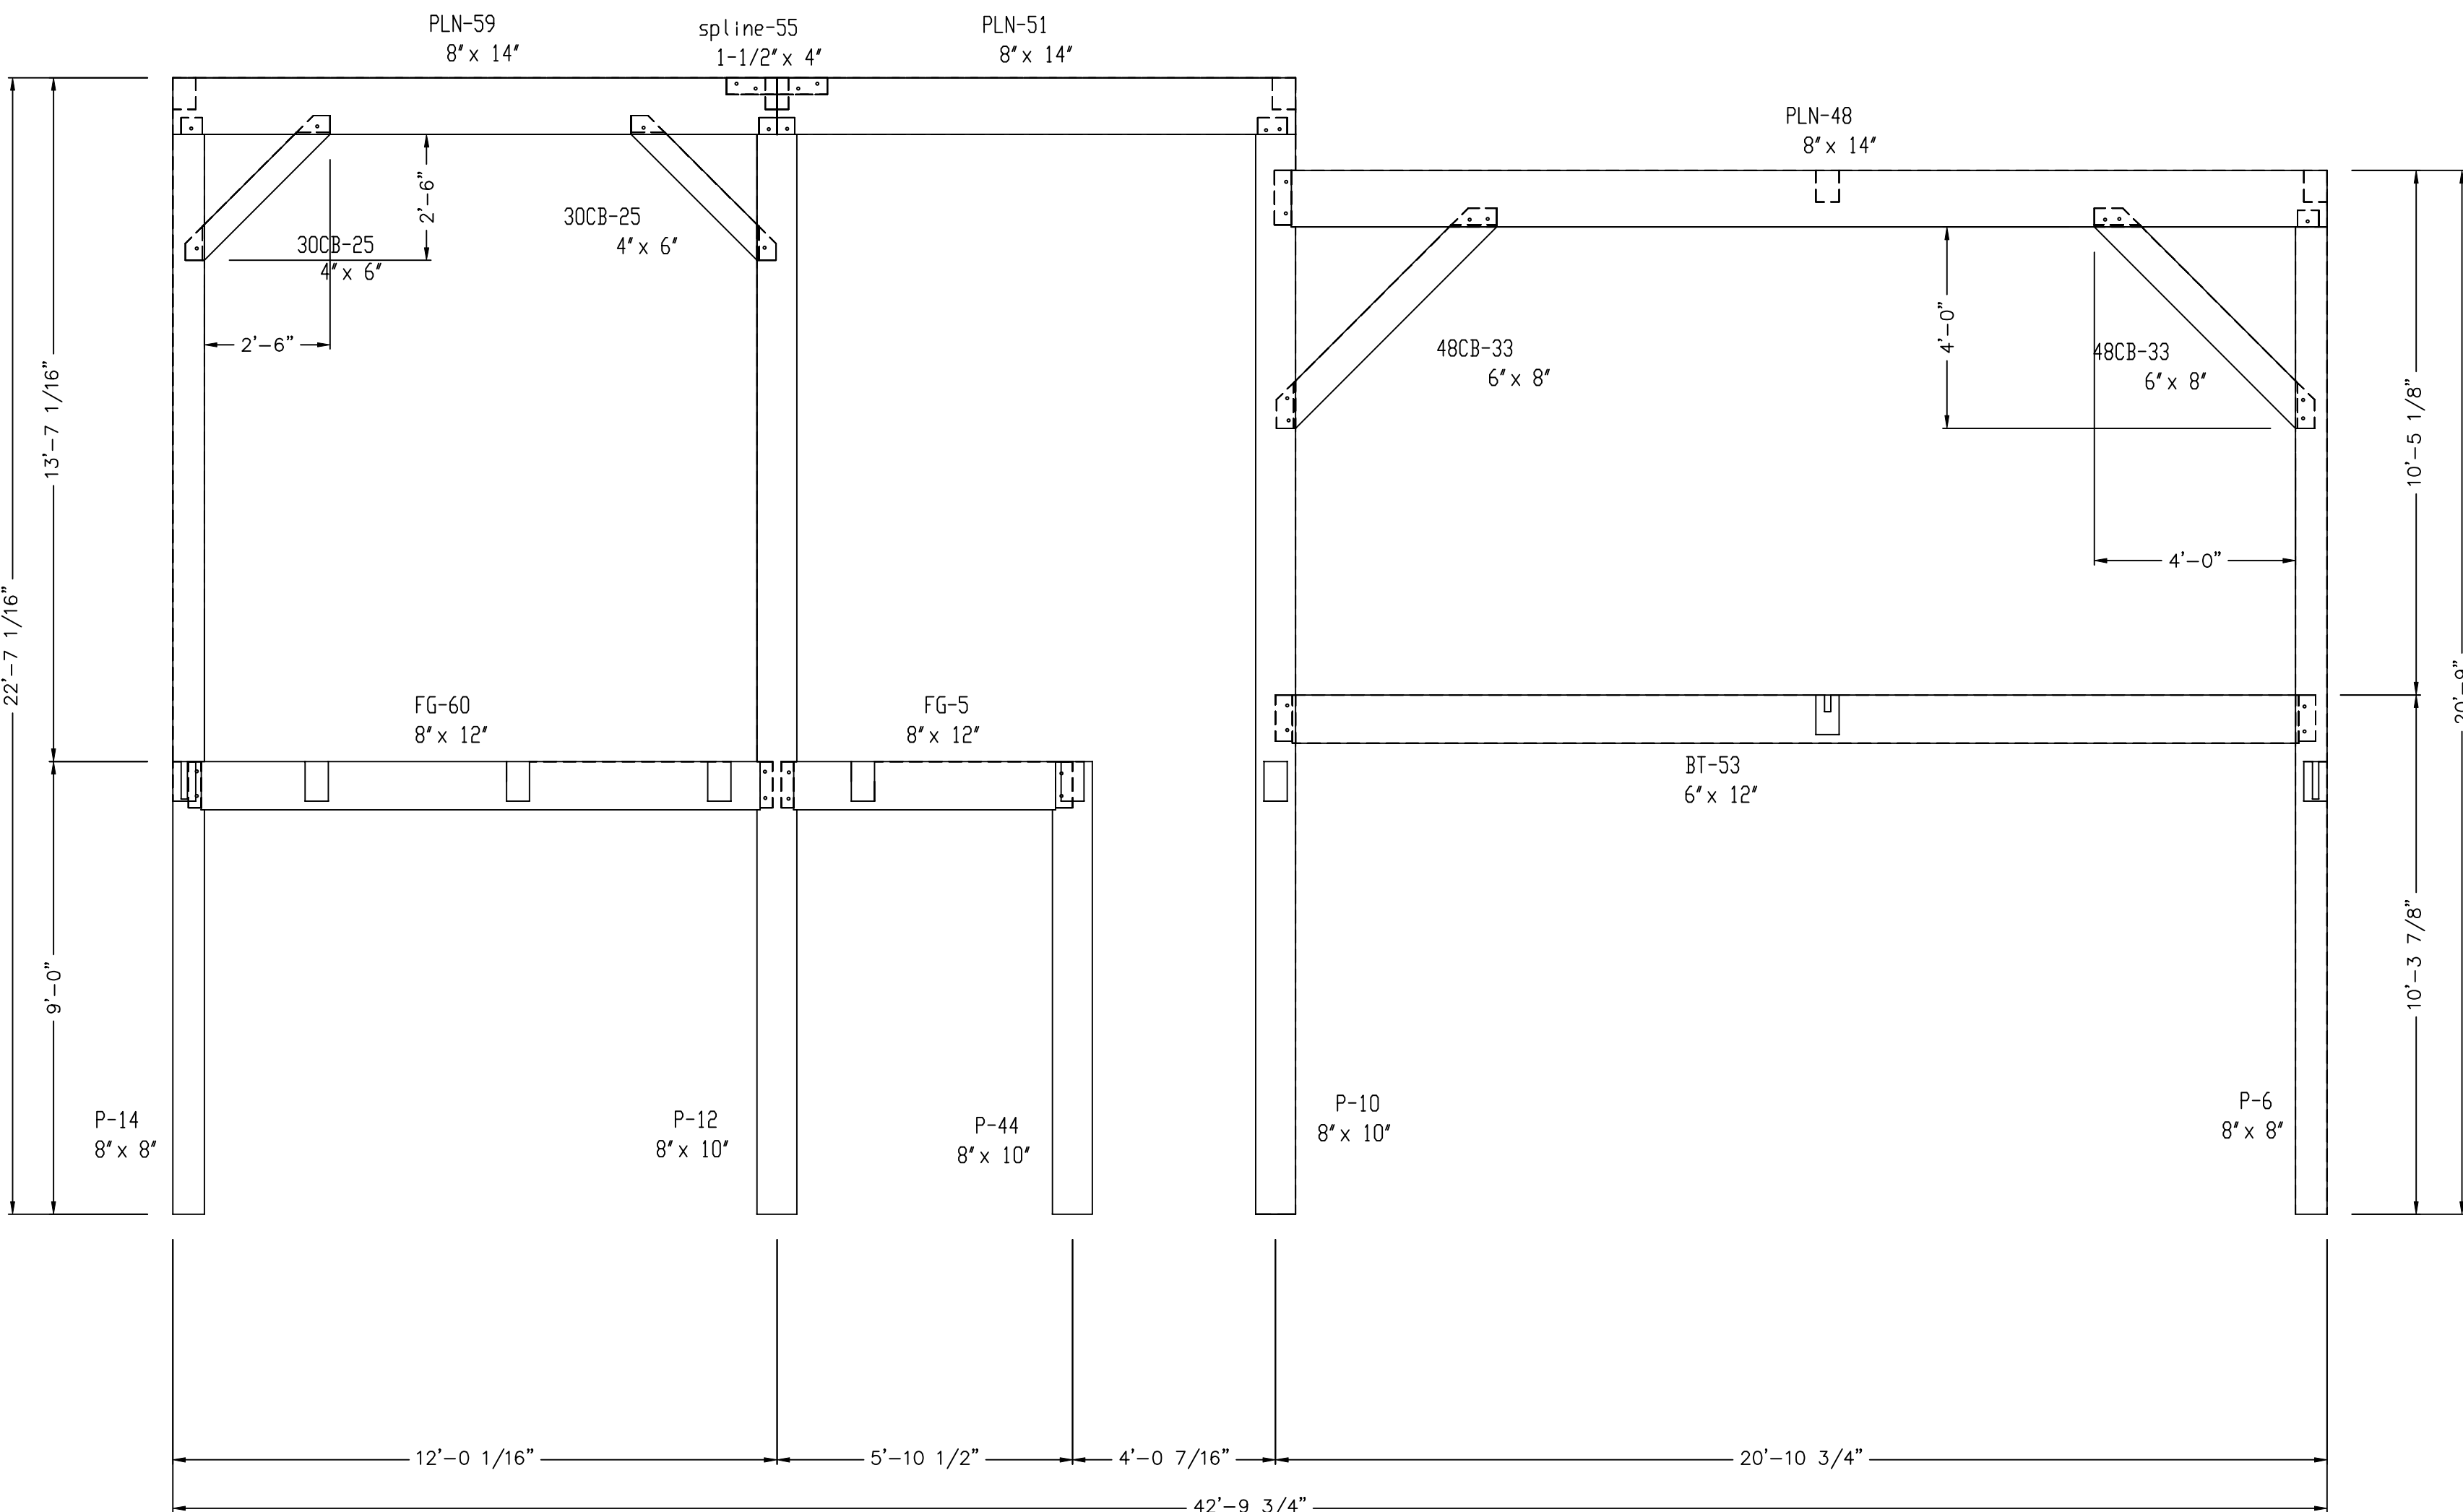


WEST PURLIN WALL 6
VIEWED FROM WEST

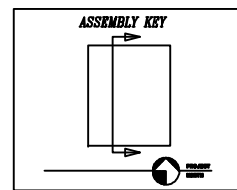

BT = BAY TIE
CT = COLLAR TIE
CC = CONNECTING GIRT
EG = EAVE GIRT
EP = EAVE PLATE
FG = FLOOR GIRT
GT = GABLE TIE
HB = HAMMER BEAM
HP = HAMMER POST
HR = HIP RAFTER
J = JOIST
LDC = LEDGER
KPO = KING POST
P = POST
PR = PORCH RAFTER
PT = PURLIN TIE
PN = BENT PURLIN
PLN = PRINCIPLE PURLIN
R = RAFTER
RB = RIDGE BEAM
RPN = RIDGE PURLIN
S = SILL PLATE
SB = SHORT BRACE
VR = VALLEY RAFTER

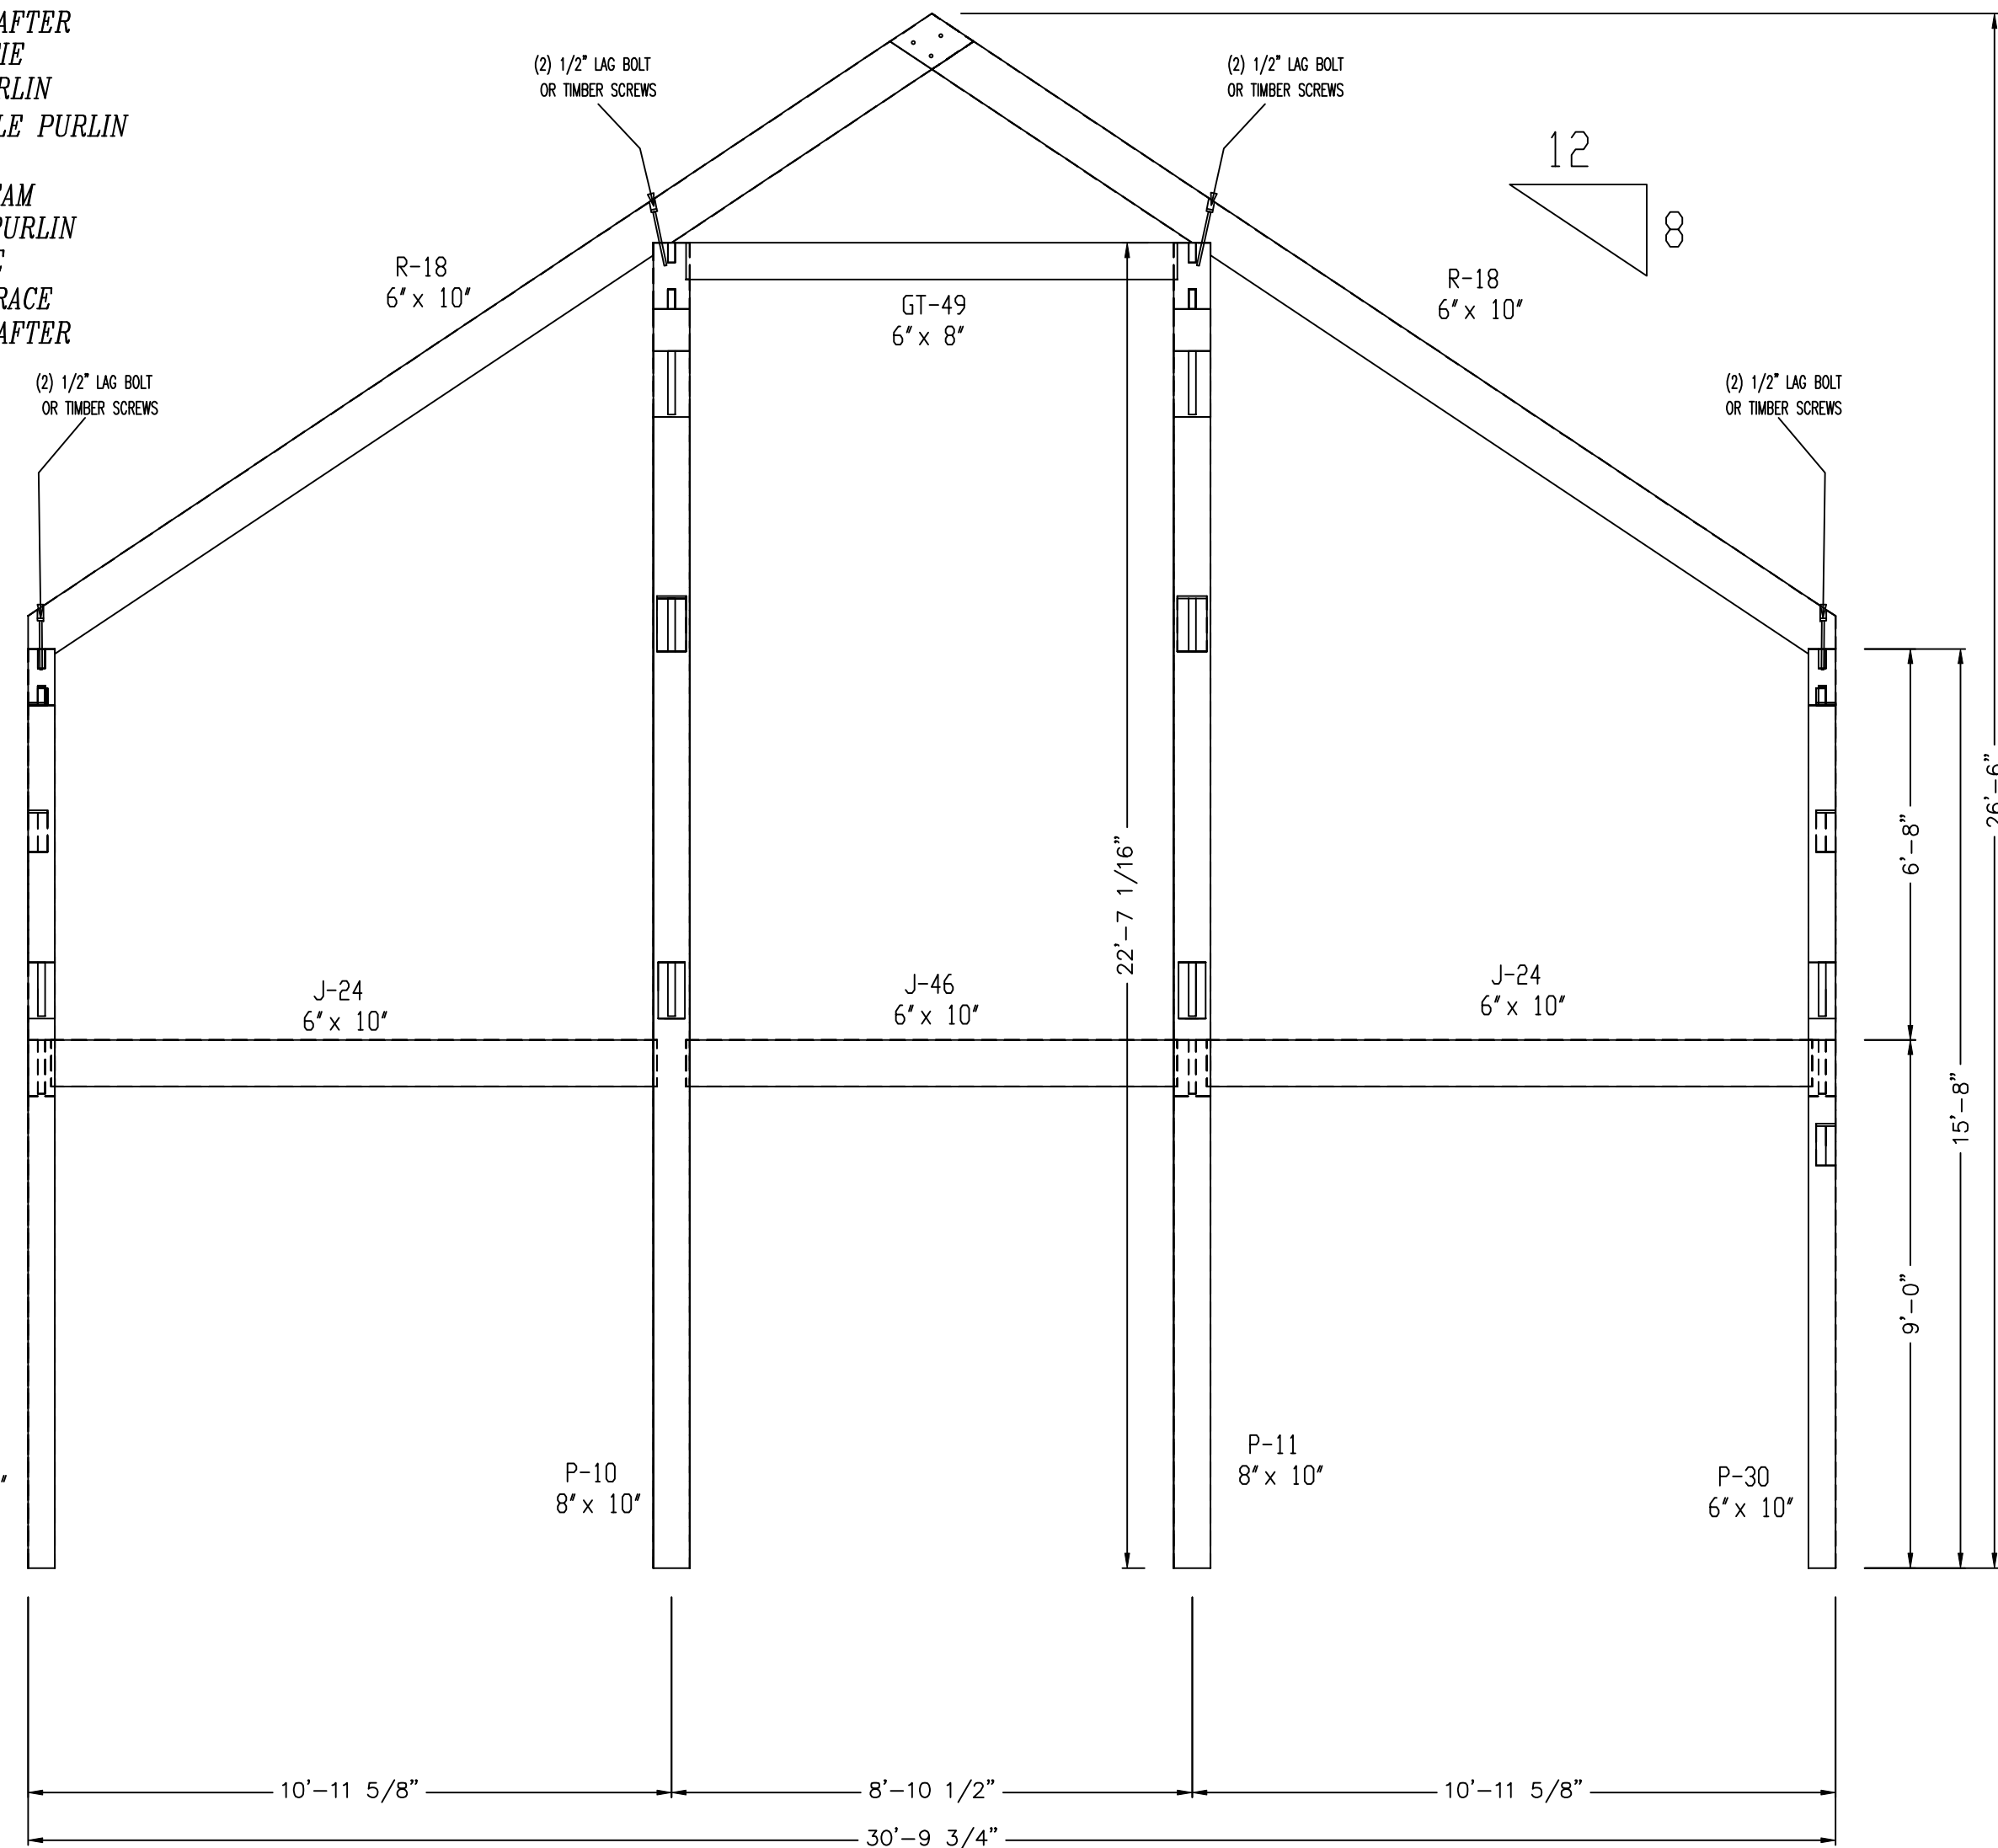

WALL 7
VIEWED FROM SOUTH

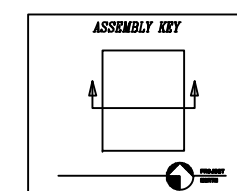

ALL FRAME MEMBERS ARE OF EASTERN WHITE PINE #2 OR BETTER
(SUBSTITUTE SPECIES WILL BE NOTED)

NOTE: ALL FRAME WALLS ARE VIEWED FROM
OUTSIDE UNLESS NOTED OTHERWISE

COPYRIGHT LAWS PROHIBIT REPRODUCTION OR USE OF THIS DRAWING,
IN WHOLE OR IN PART, WITHOUT THE EXPRESSED WRITTEN PERMISSION
OF DW TIMBER FRAME DESIGN

DO NOT SCALE DIMENSIONS ON THESE
DRAWINGS. THESE IMAGES ARE
MACHINE REPRODUCTIONS AND MAY
CONTAIN A MARGIN OF ERROR.

DW TIMBER FRAME DESIGN

CUSTOMER: GOETZ

DRAWN BY: DEW

DRAWING
NUMBER:

DRAWING: WALL 6, 7


REVISIONS:

SCALE: 3/8" = 1' - 0"

DATE: 1/25/19

PROJECT NUMBER:


F3

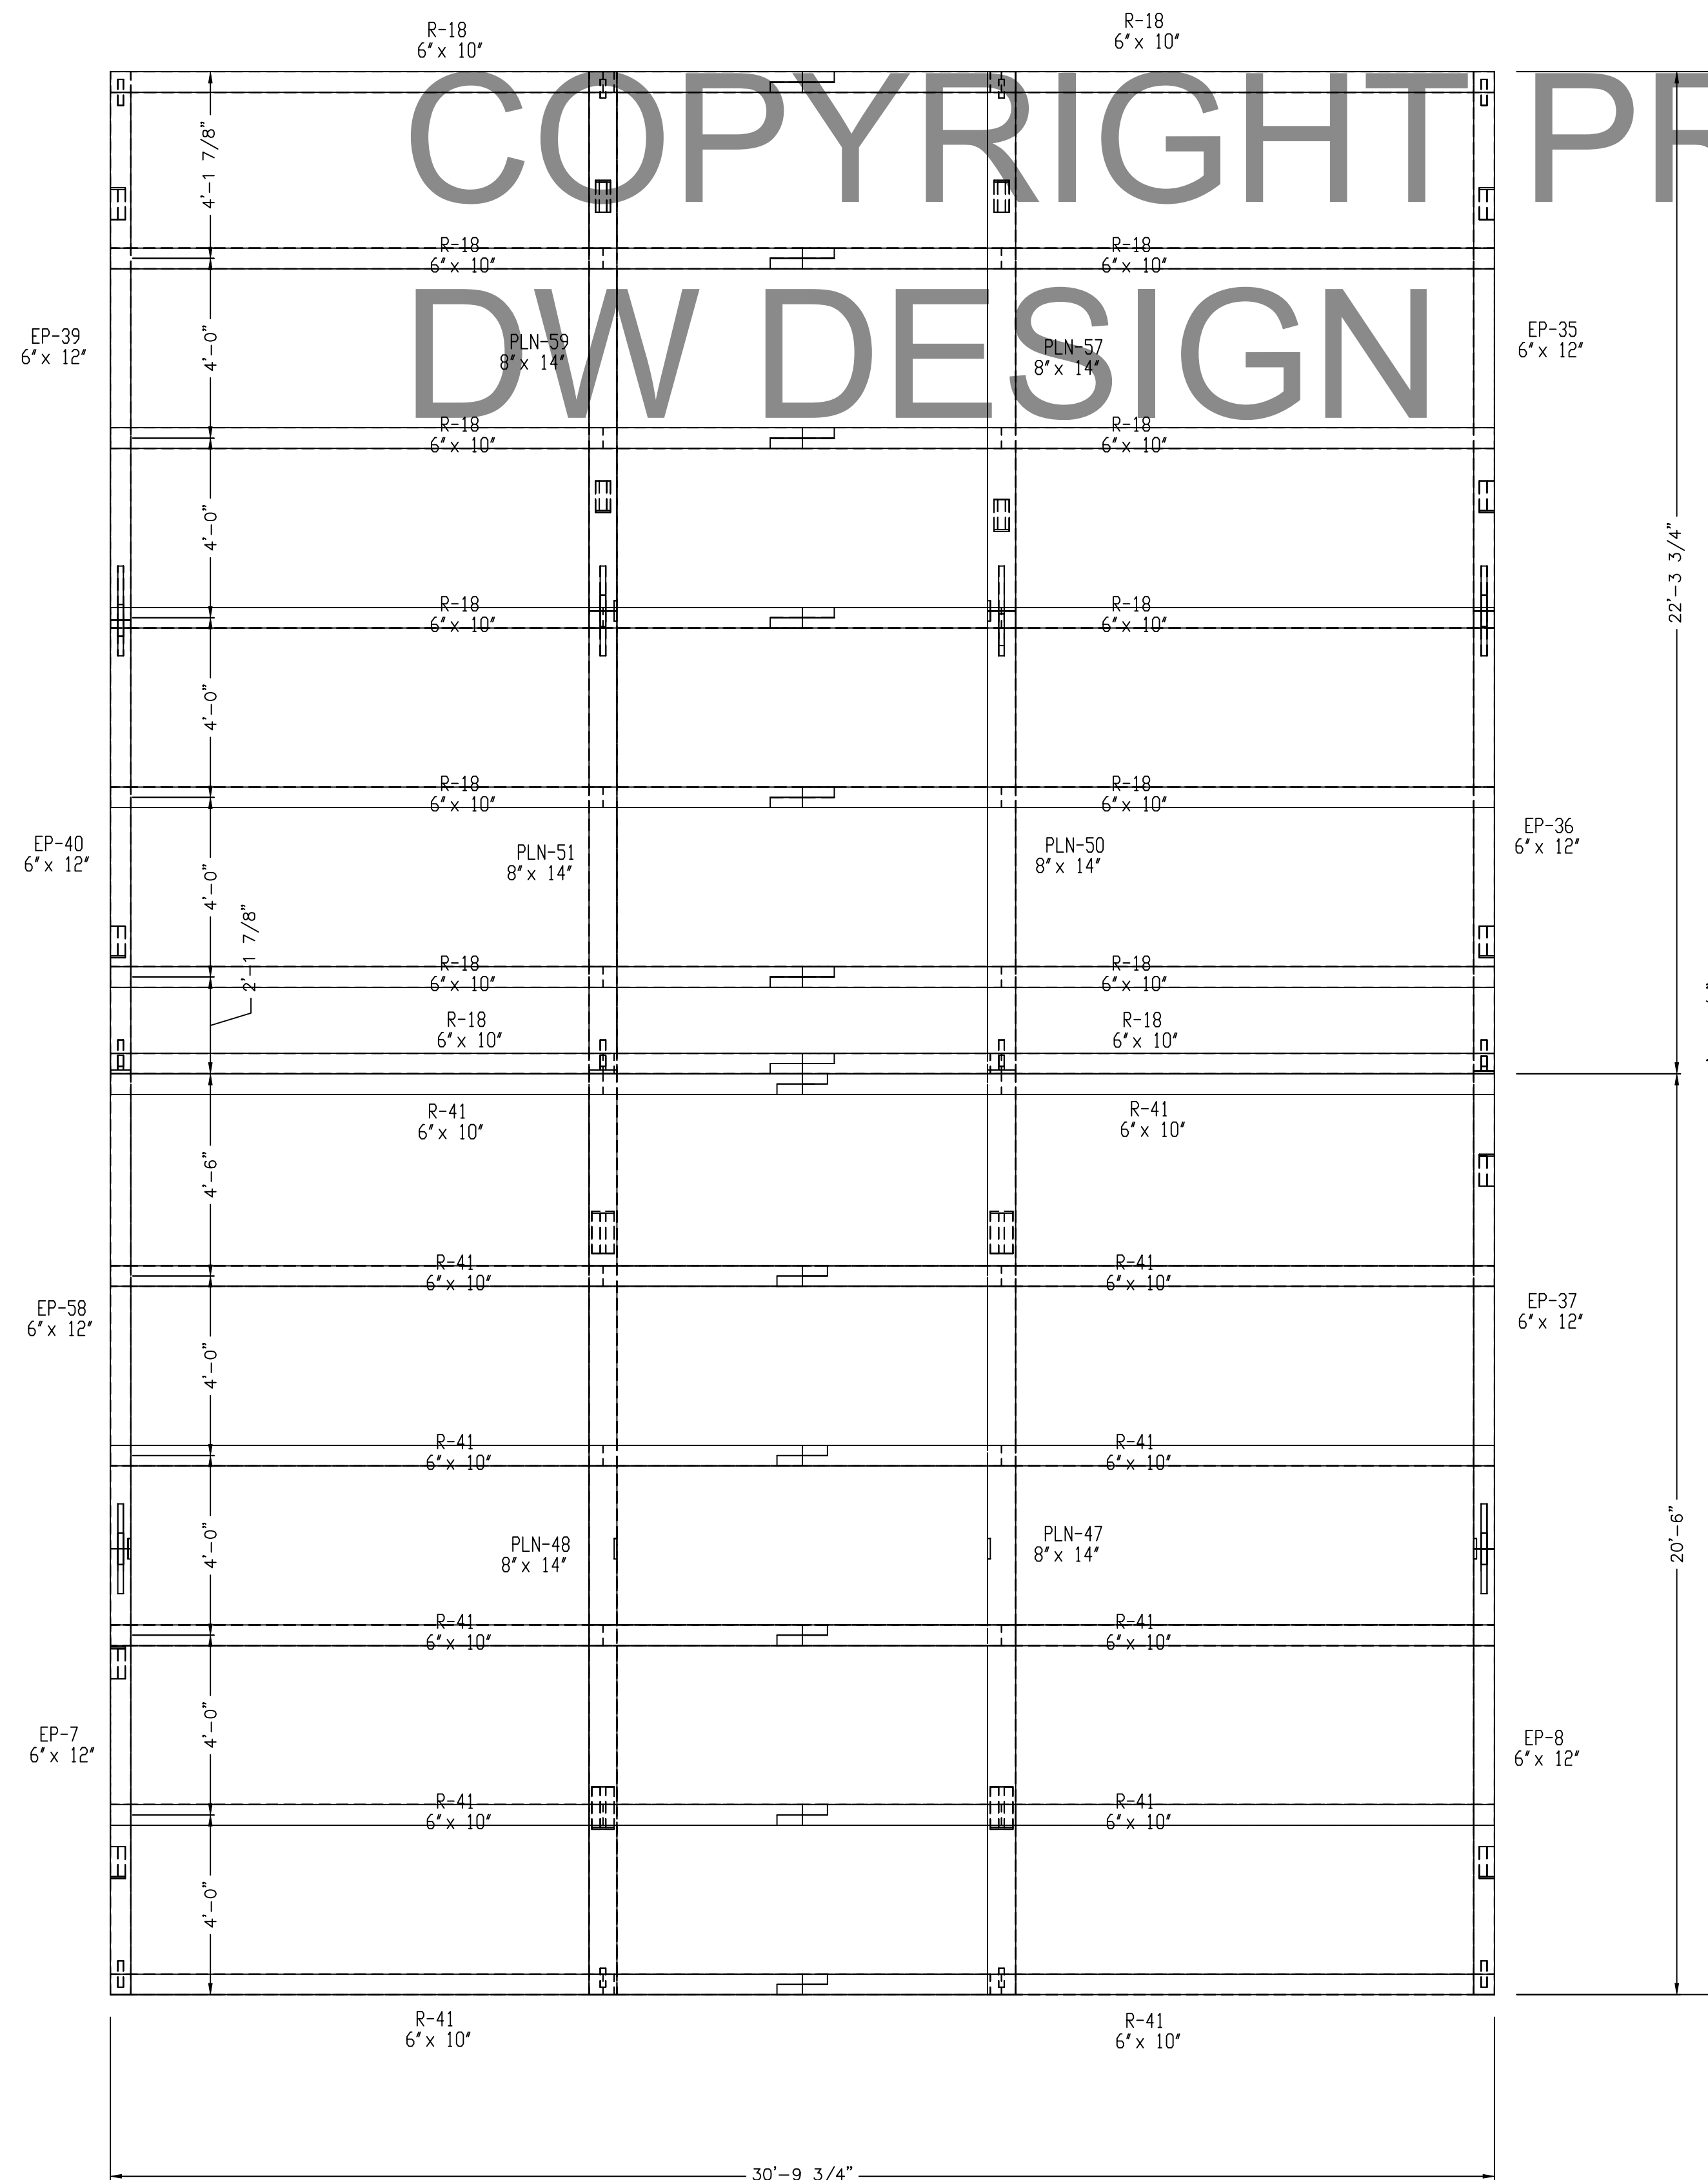


ROOF SYSTEM

ALL EASTERN WHITE PINE TIMBERS
ARE NOMINAL SIZE
(example 6x8 = 5 1/2 x 7 1/2)
(EXCEPT BRACES)

- BT = BAY TIE
CT = COLLAR TIE
CG = CONNECTING GIRT
EG = EAVE GIRT
EP = EAVE PLATE
FG = FLOOR GIRT
GT = GABLE TIE
HB = HAMMER BEAM
HP = HAMMER POST
HR = HIP RAFTER
J = JOIST
LDC = LEDGER
KPO = KING POST
P = POST
PR = PORCH RAFTER
PT = PURLIN TIE
PN = BENT PURLIN
PLN = PRINCIPLE PURLIN
R = RAFTER
RB = RIDGE BEAM
RPN = RIDGE PURLIN
S = SILL PLATE
SB = SHORT BRACE
VR = VALLEY RAFTER

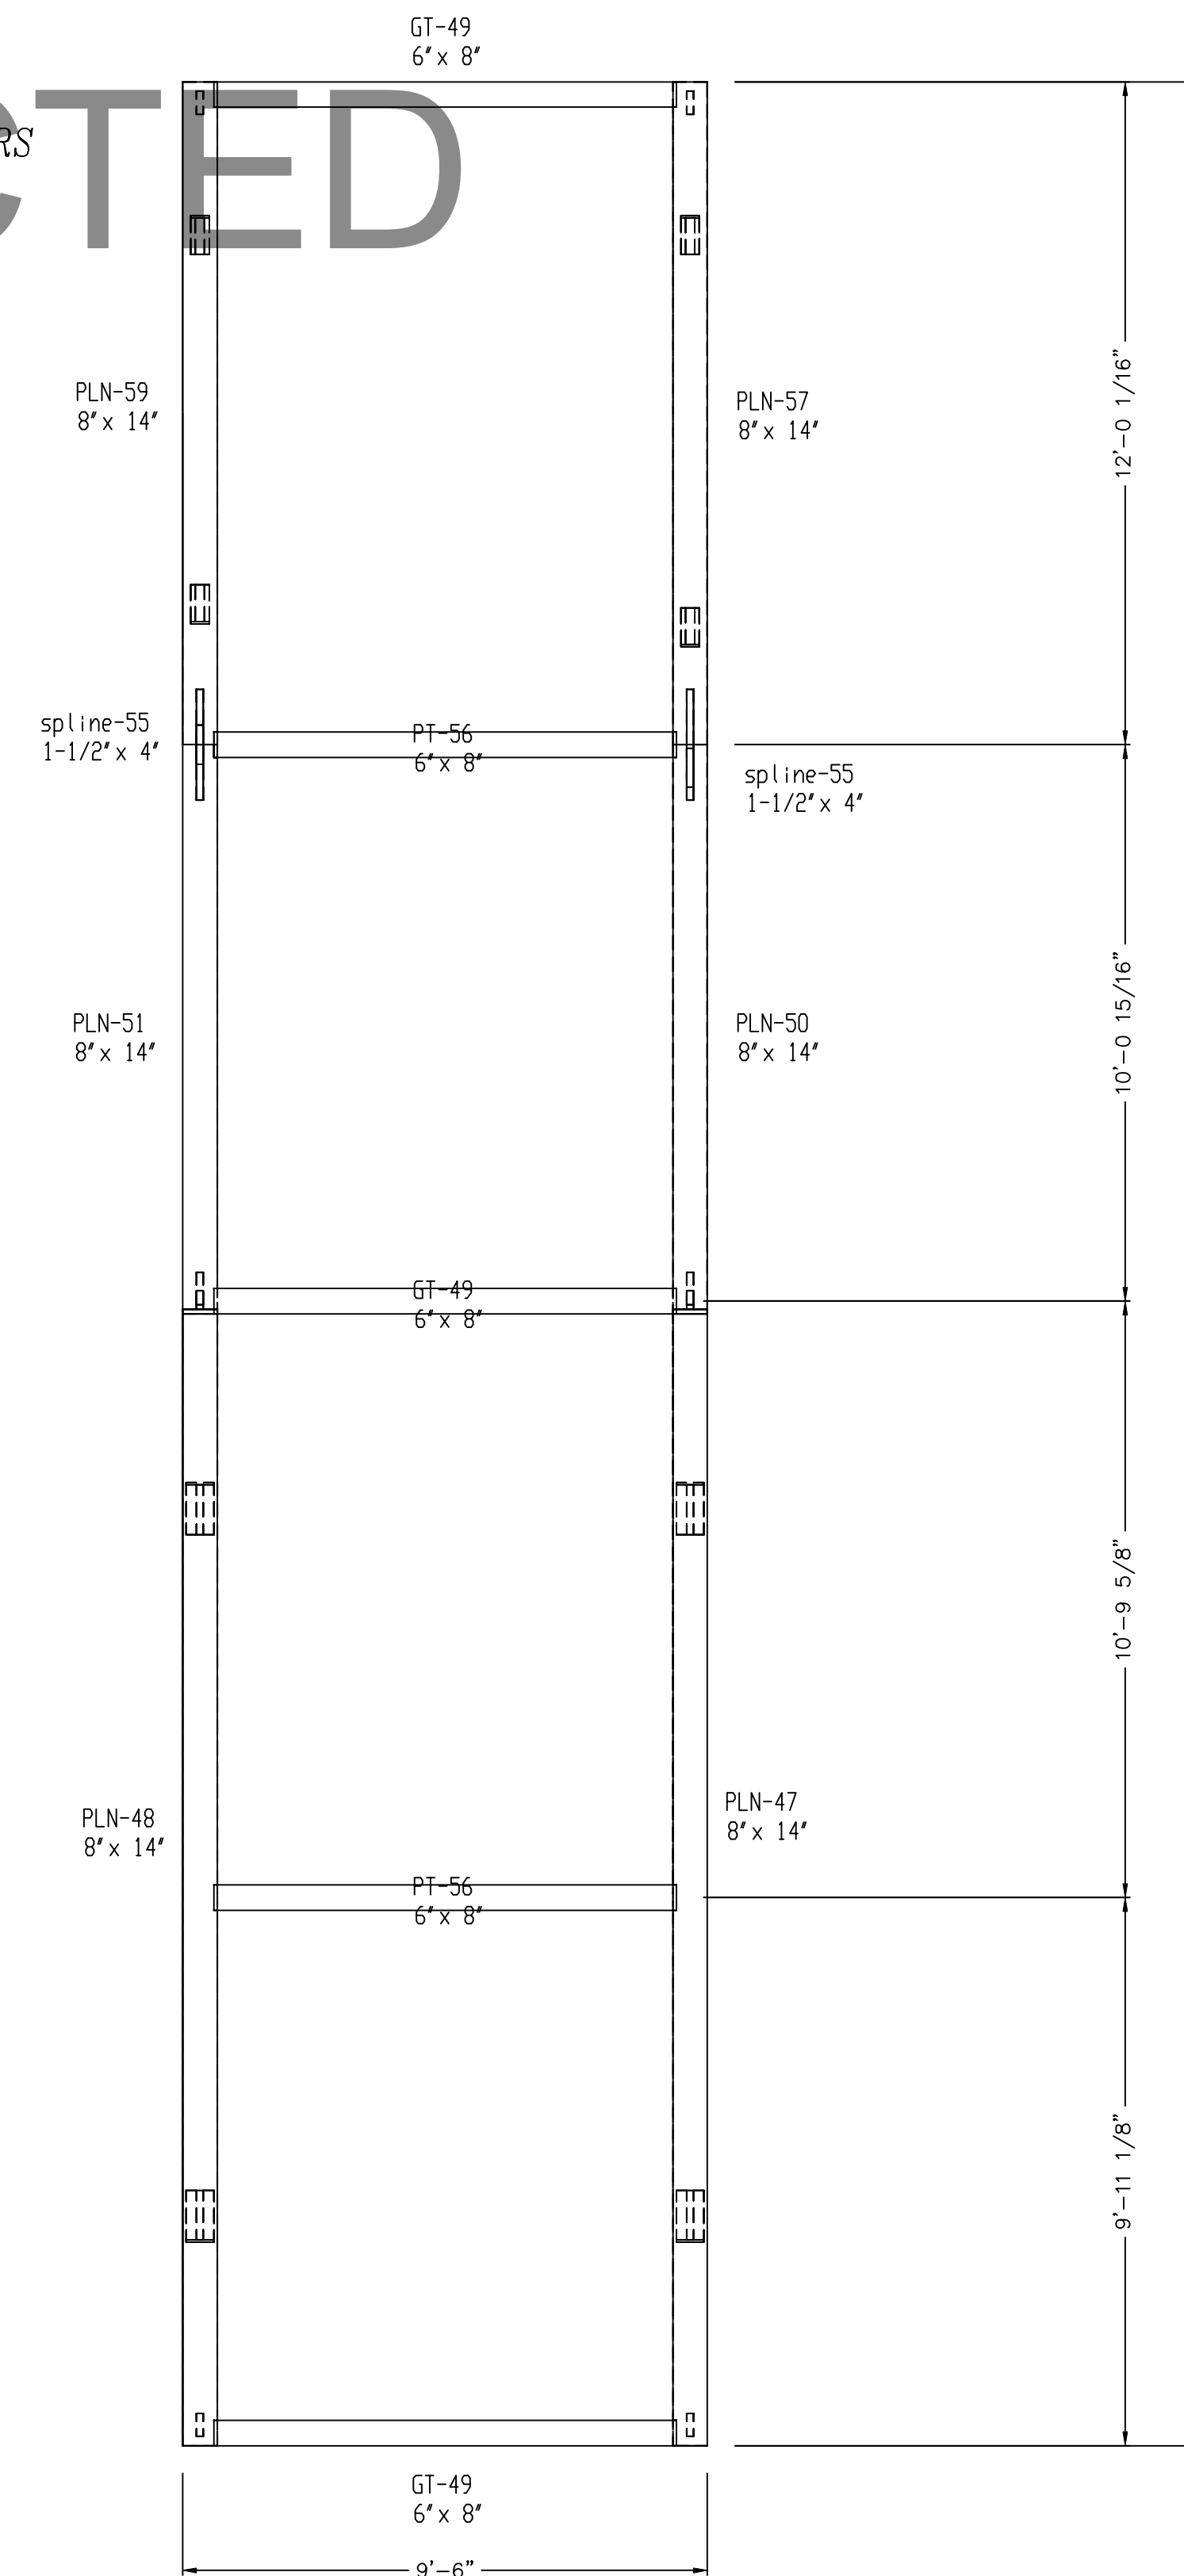

PURLIN TIE PLAN

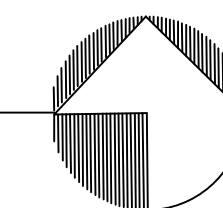

PROJECT
NORTH

ALL FRAME MEMBERS ARE OF EASTERN WHITE PINE #2 OR BETTER
(SUBSTITUTE SPECIES WILL BE NOTED)

COPYRIGHT LAWS PROHIBIT REPRODUCTION OR USE OF THIS DRAWING,
IN WHOLE OR IN PART, WITHOUT THE EXPRESSED WRITTEN PERMISSION
OF DW TIMBER FRAME DESIGN

DO NOT SCALE DIMENSIONS ON THESE
DRAWINGS. THESE IMAGES ARE
MACHINE REPRODUCTIONS AND MAY
CONTAIN A MARGIN OF ERROR.

DW TIMBER FRAME DESIGN

NOTE: ALL FRAME WALLS ARE VIEWED FROM
OUTSIDE UNLESS NOTED OTHERWISE

CUSTOMER: GOETZ	DRAWN BY: DEW
DRAWING: ROOF SYSTEM, PURLIN TIE	REVISIONS:
SCALE: 3/8" = 1' - 0"	DATE: 1/25/19 PROJECT NUMBER:

DRAWING
NUMBER:

F4