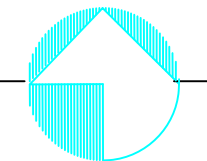


**WALL 2
EAST ELEVATION**
6 1/2" STRUCTURAL INSULATED (E.P.S.) PANELS.


WALL KEY  **PROJECT NORTH**

--- HIDDEN CUT (BACK SKIN)
— VISIBLE CUT (FRONT SKIN)

FR2 = DOUBLE FULL ROUTE
FR = FULL ROUTE
HR = HALF ROUTE
SS = SINGLE SPLINE
DS = DOUBLE SPLINE
NR = NO ROUTE

ROOF: IS 10 1/4" STRUCTURAL INSULATED (E.P.S.) PANELS.
THEY SHALL BE APPLIED TO TIMBER FRAME OVER 3/4" T & G BOARDS.

WALLS: ARE 6 1/2" STRUCTURAL INSULATED (EPS) PANELS.
THEY SHALL BE APPLIED TO TIMBER FRAME OVER 1/2" SHEETROCK.
WITH 5/8" STRAPPING APPLIED TO EXTERIOR TIMBERS

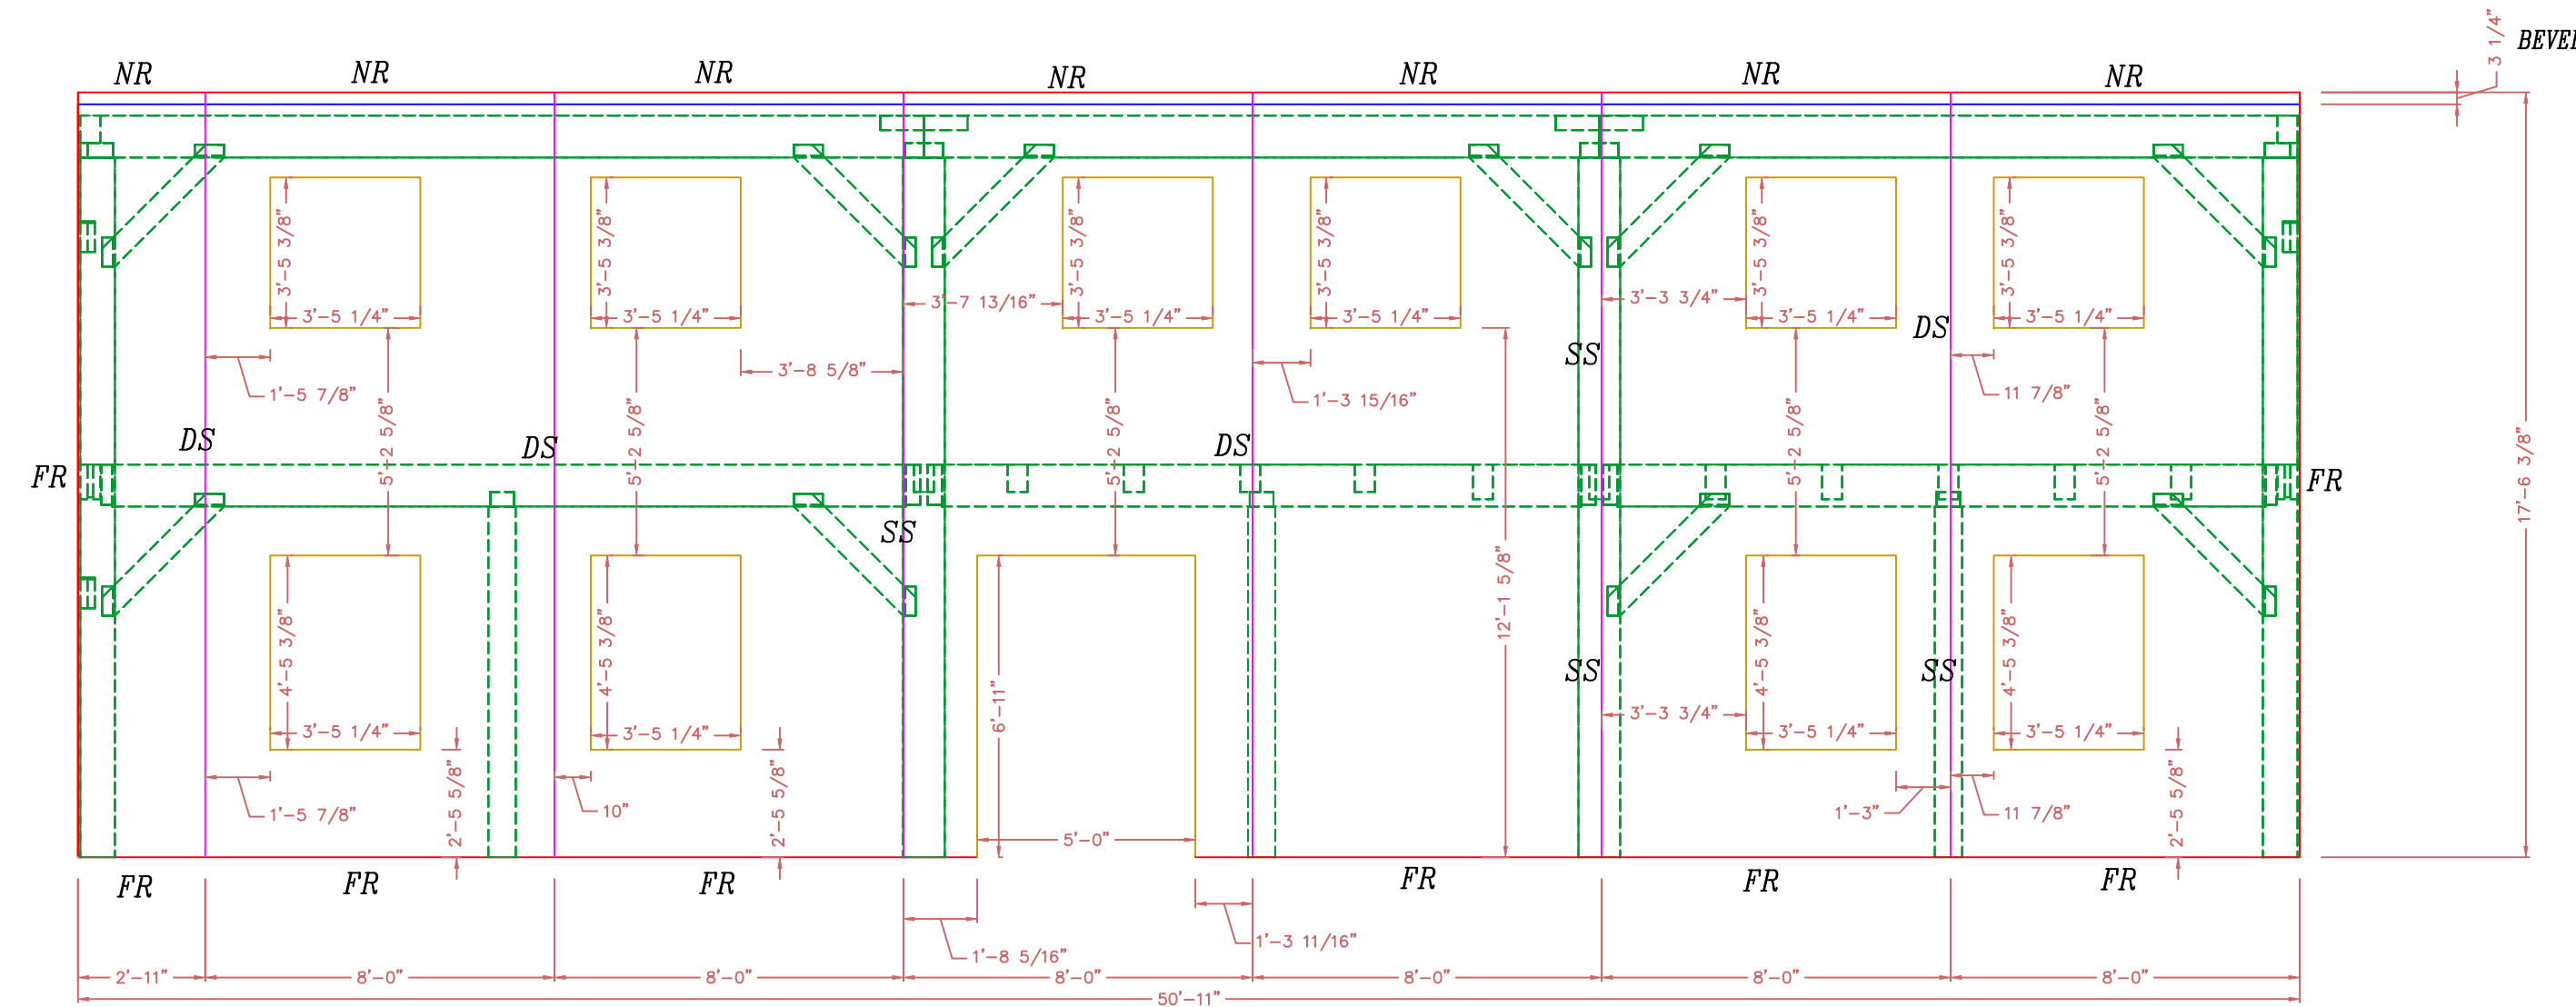


**WALL 1
SOUTH ELEVATION**
6 1/2" STRUCTURAL INSULATED (E.P.S.) PANELS.

NOTE: ALL PANEL WALLS ARE VIEWED FROM OUTSIDE UNLESS NOTED OTHERWISE

NOTE:
DIMENSIONS TO BE CONFIRMED BY GENERAL CONTRACTOR BEFORE PANELS ARE CUT

COPYRIGHT LAWS PROHIBIT REPRODUCTION OR USE OF THIS DRAWING, IN WHOLE OR IN PART, WITHOUT THE EXPRESSED WRITTEN PERMISSION OF DW TIMBER FRAME DESIGN

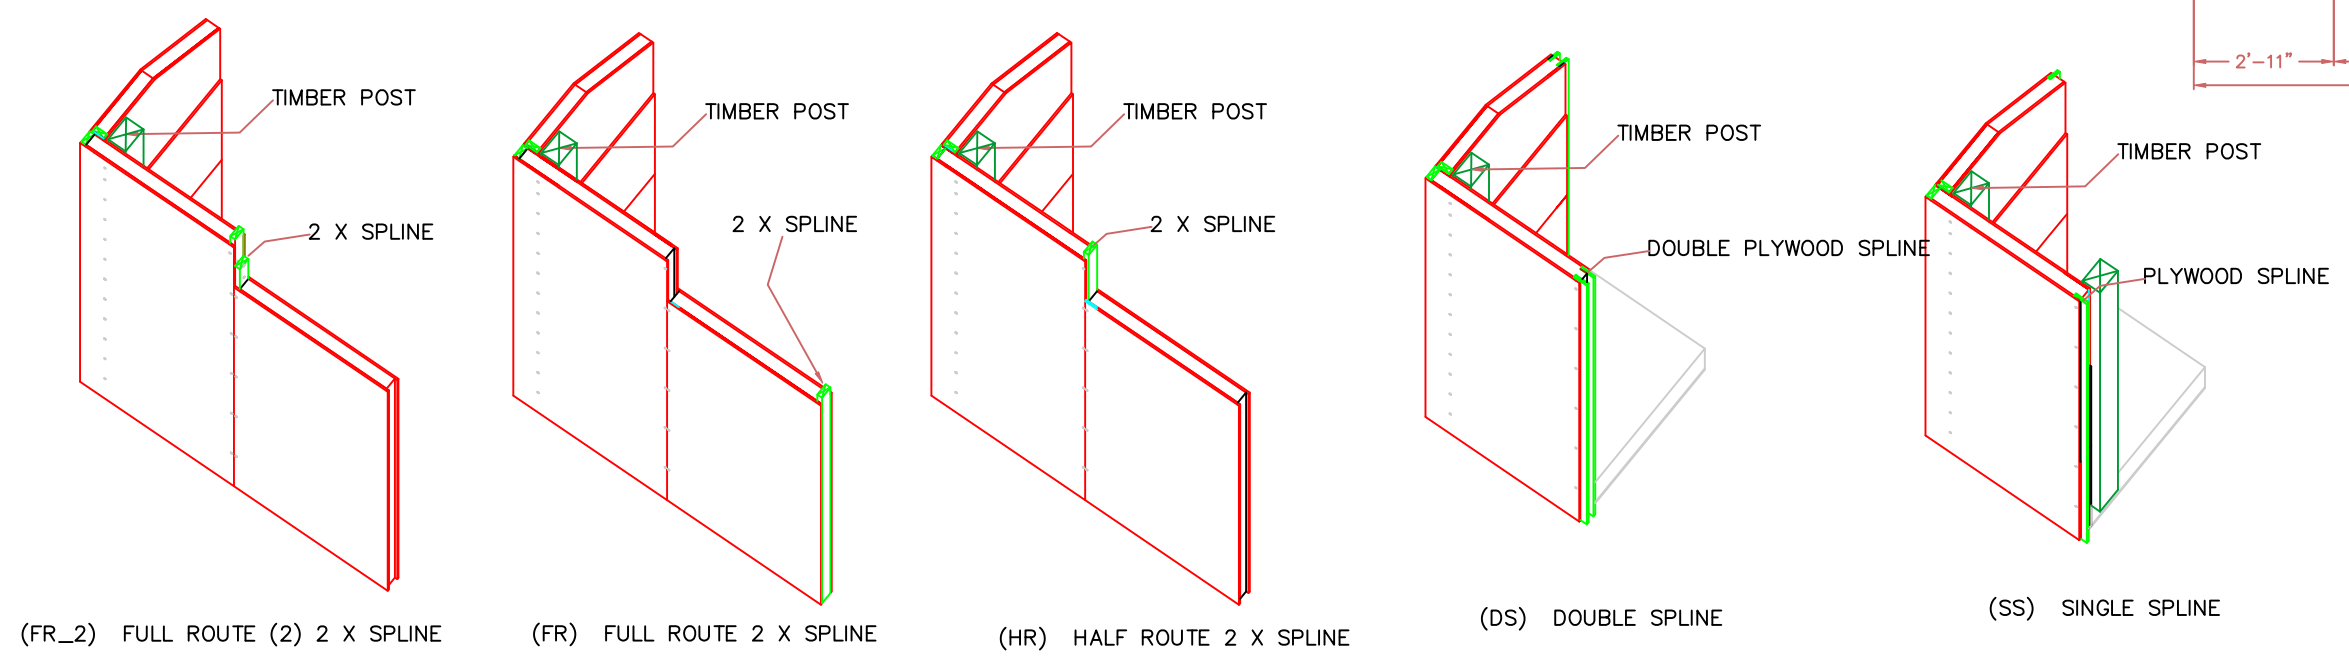

DO NOT SCALE DIMENSIONS ON THESE DRAWINGS. THESE IMAGES ARE MACHINE REPRODUCTIONS AND MAY CONTAIN A MARGIN OF ERROR.


REVISIONS	
NUMBER	DESCRIPTION

DATE: 2/20/20


SCALE: 1/4" = 1'-0"
DATE: 10/1/19
DRAWN BY: DEW
CHECKED BY:

JOB NAME: BELDIN RESIDENCE COLONA, IL 61241


DW TIMBER FRAME DESIGN
TIMBER FRAME & PANEL HOME DESIGN
WWW.TIMBERFRAMEDESIGN.NET
PHONE: (603)852-8251

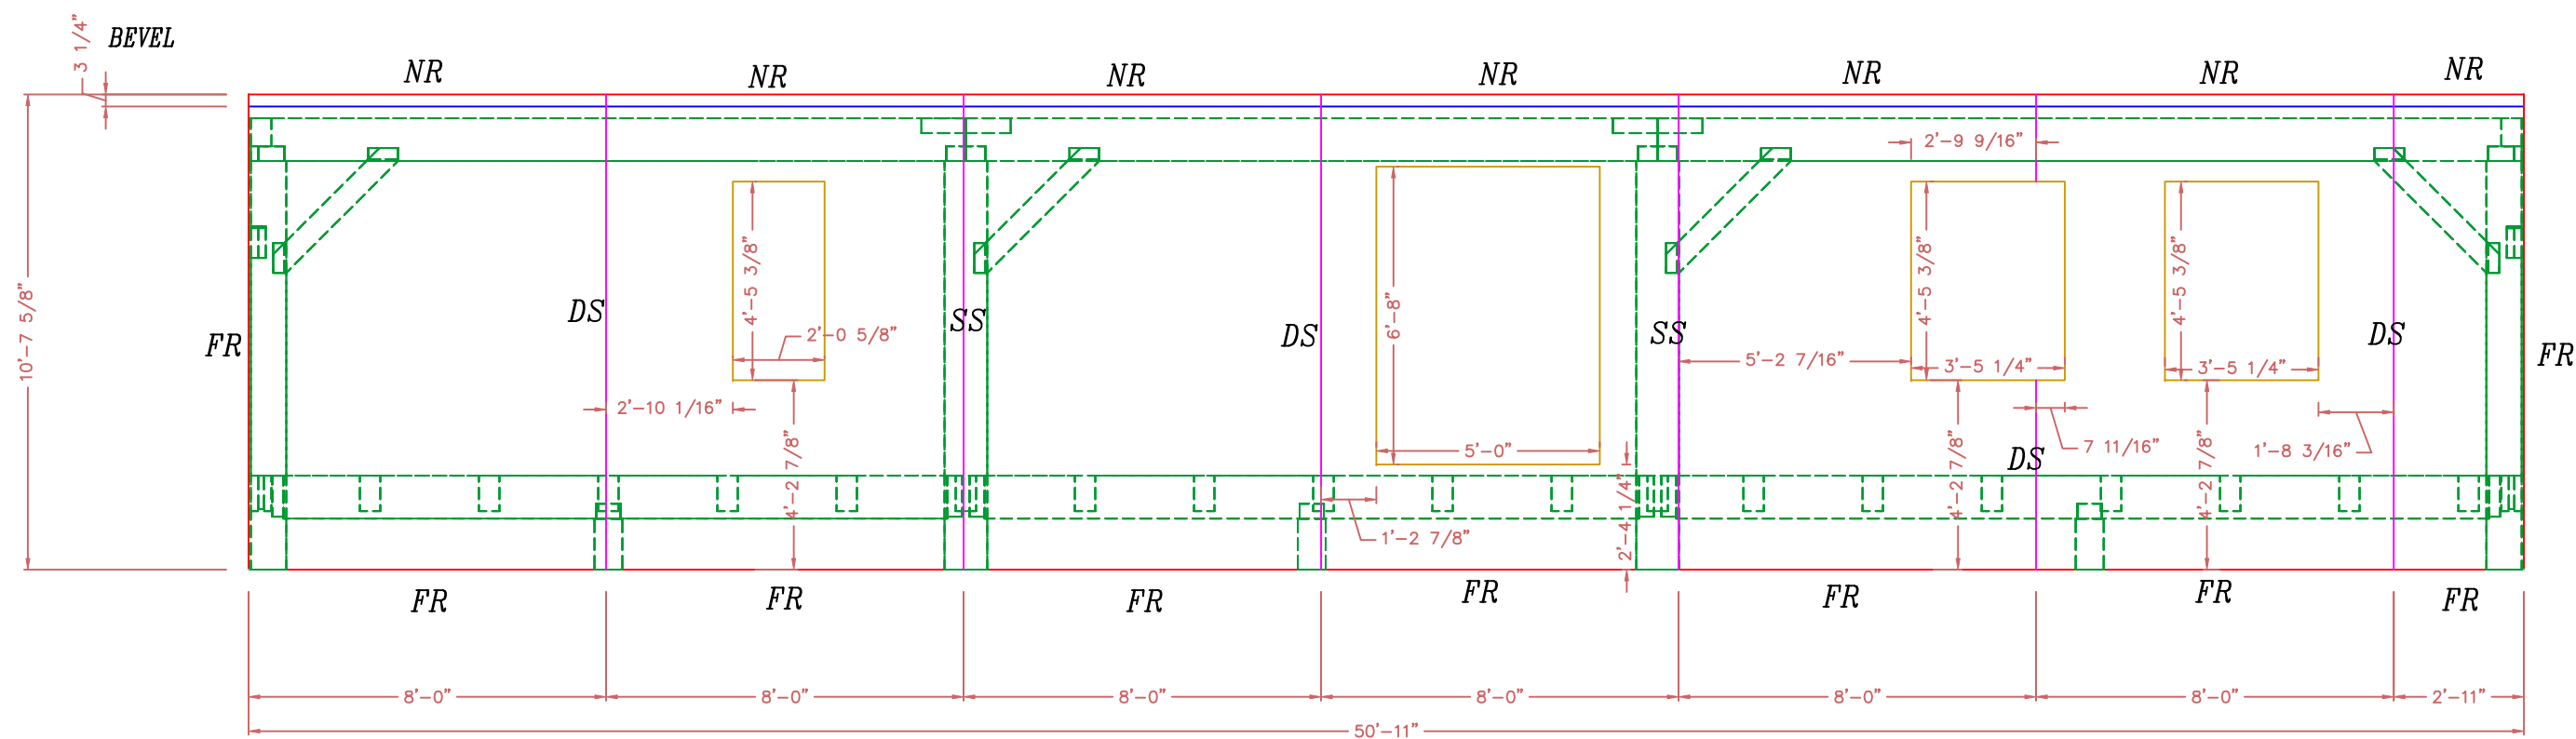


**WALL 6
NORTH ELEVATION**
6 1/2" STRUCTURAL INSULATED (E.P.S.) PANELS.

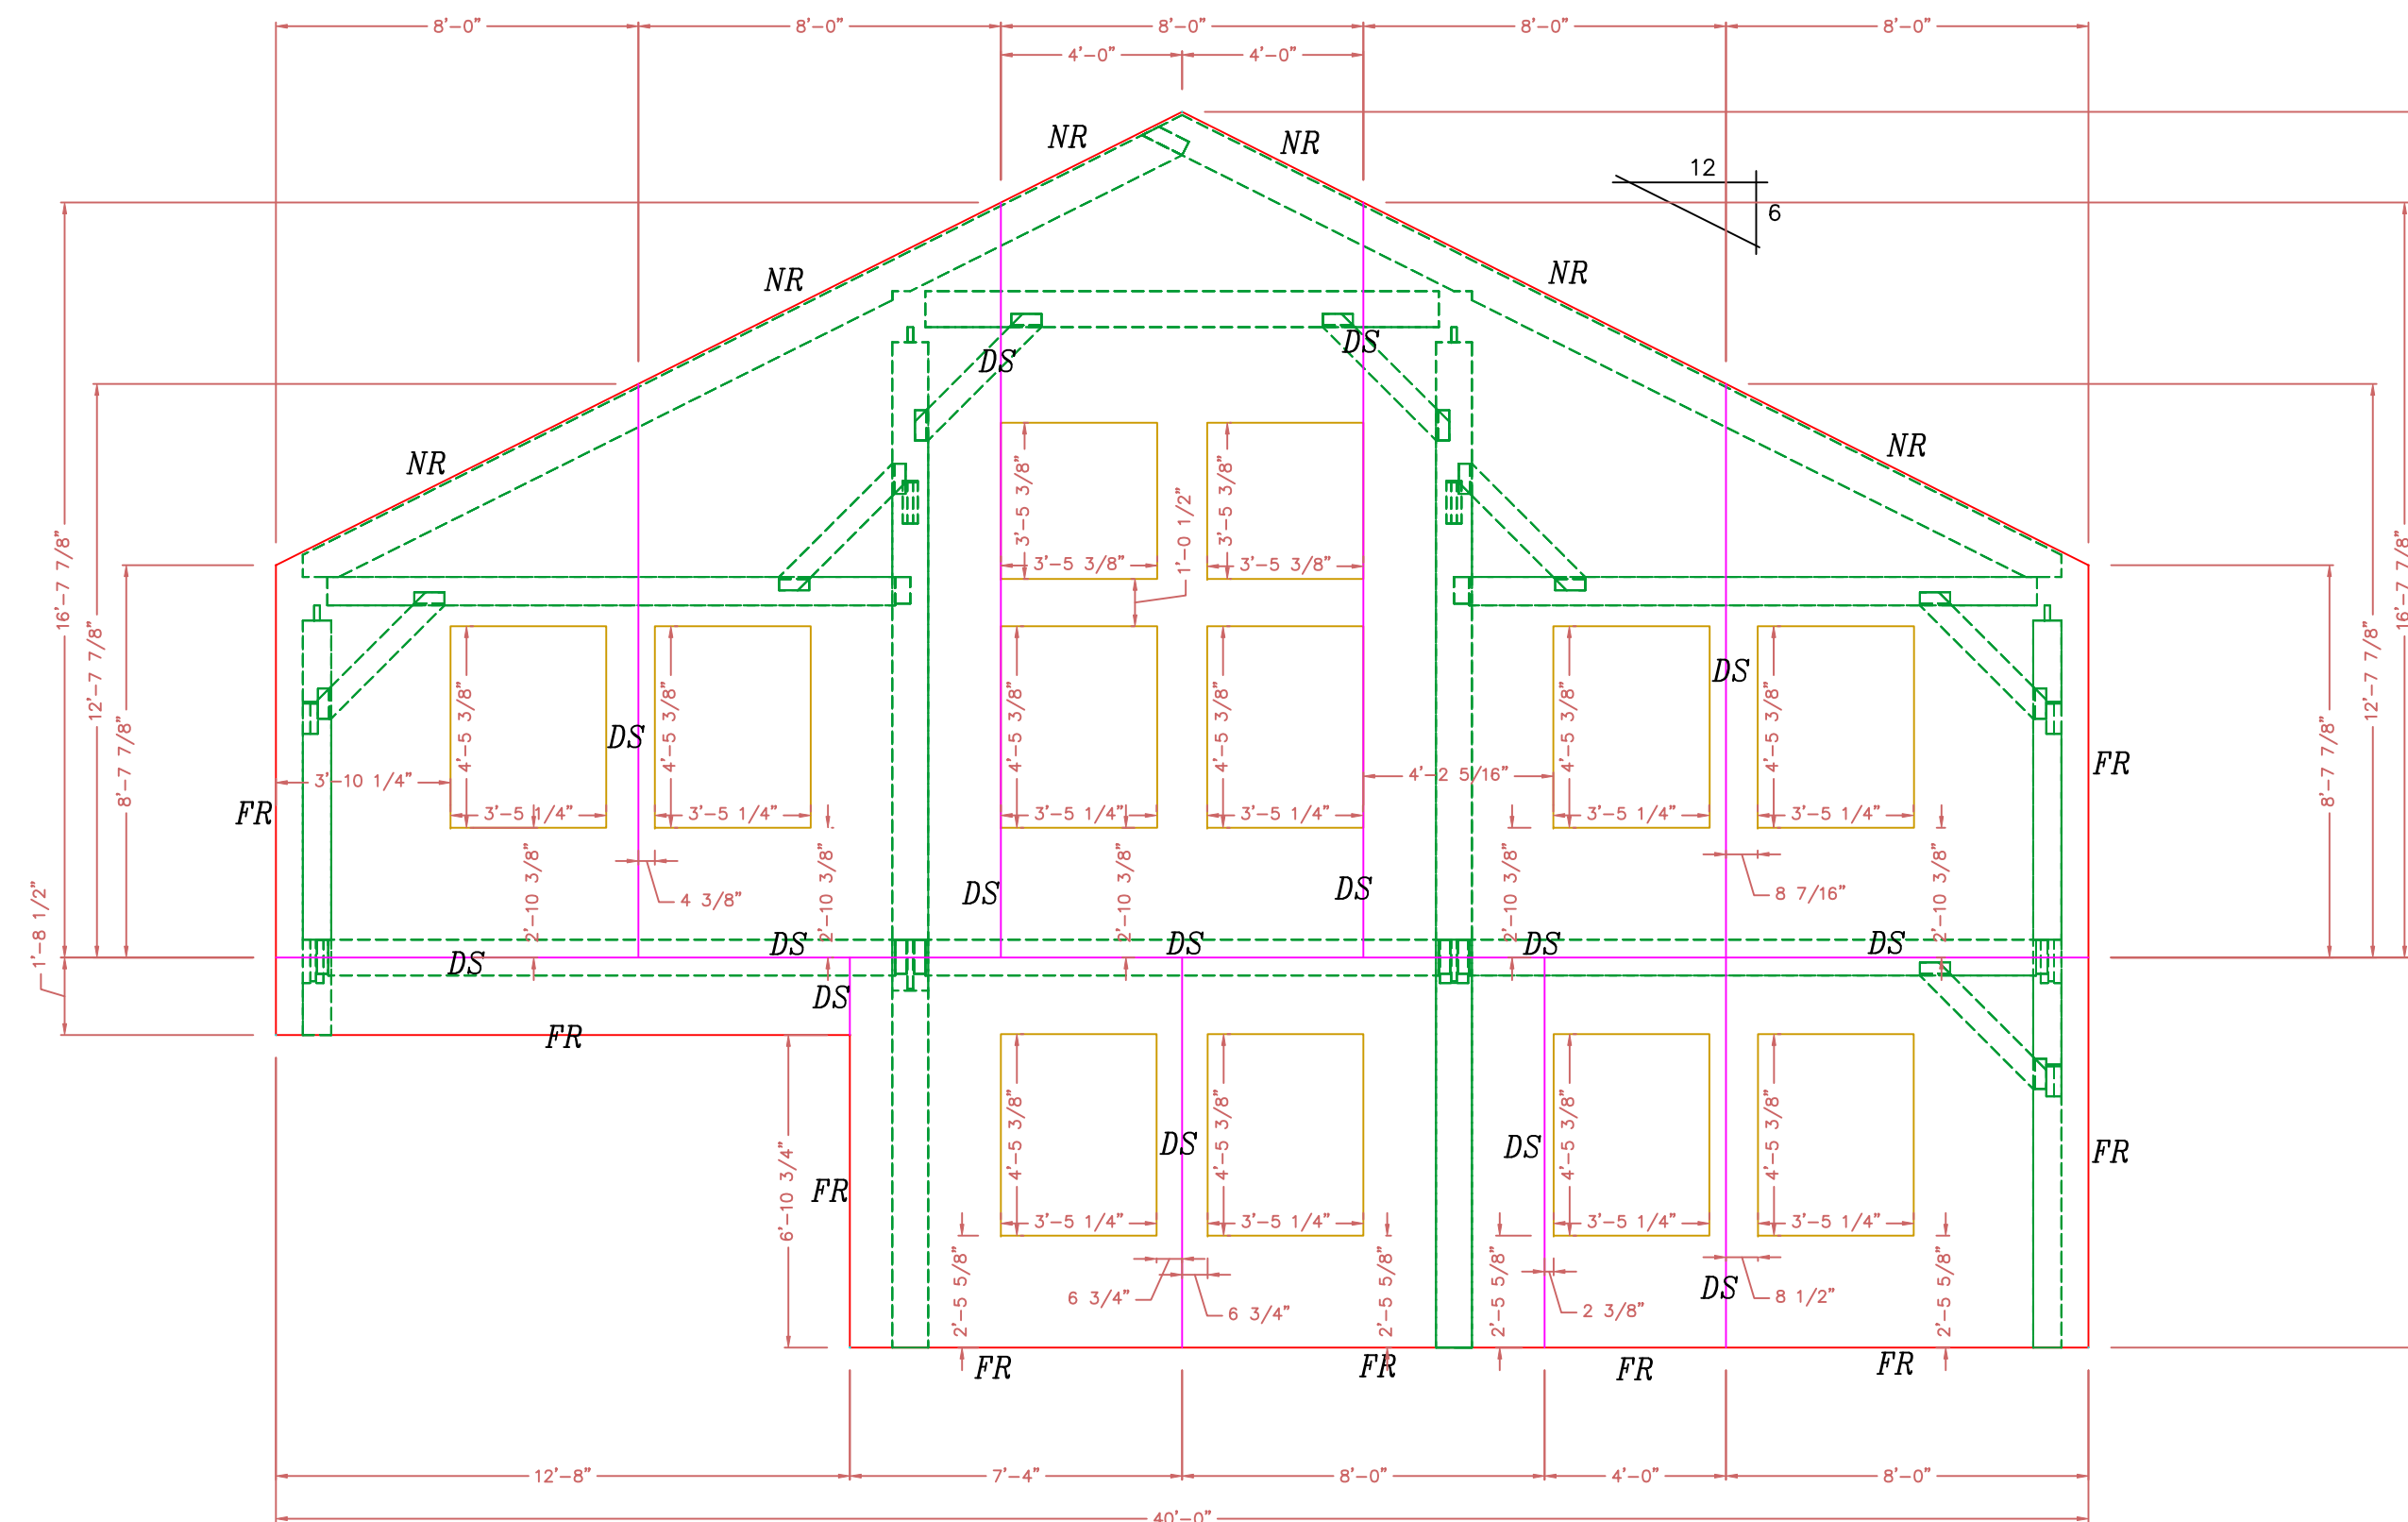


**WALL 7
EAST ELEVATION**
6 1/2" STRUCTURAL INSULATED (E.P.S.) PANELS.

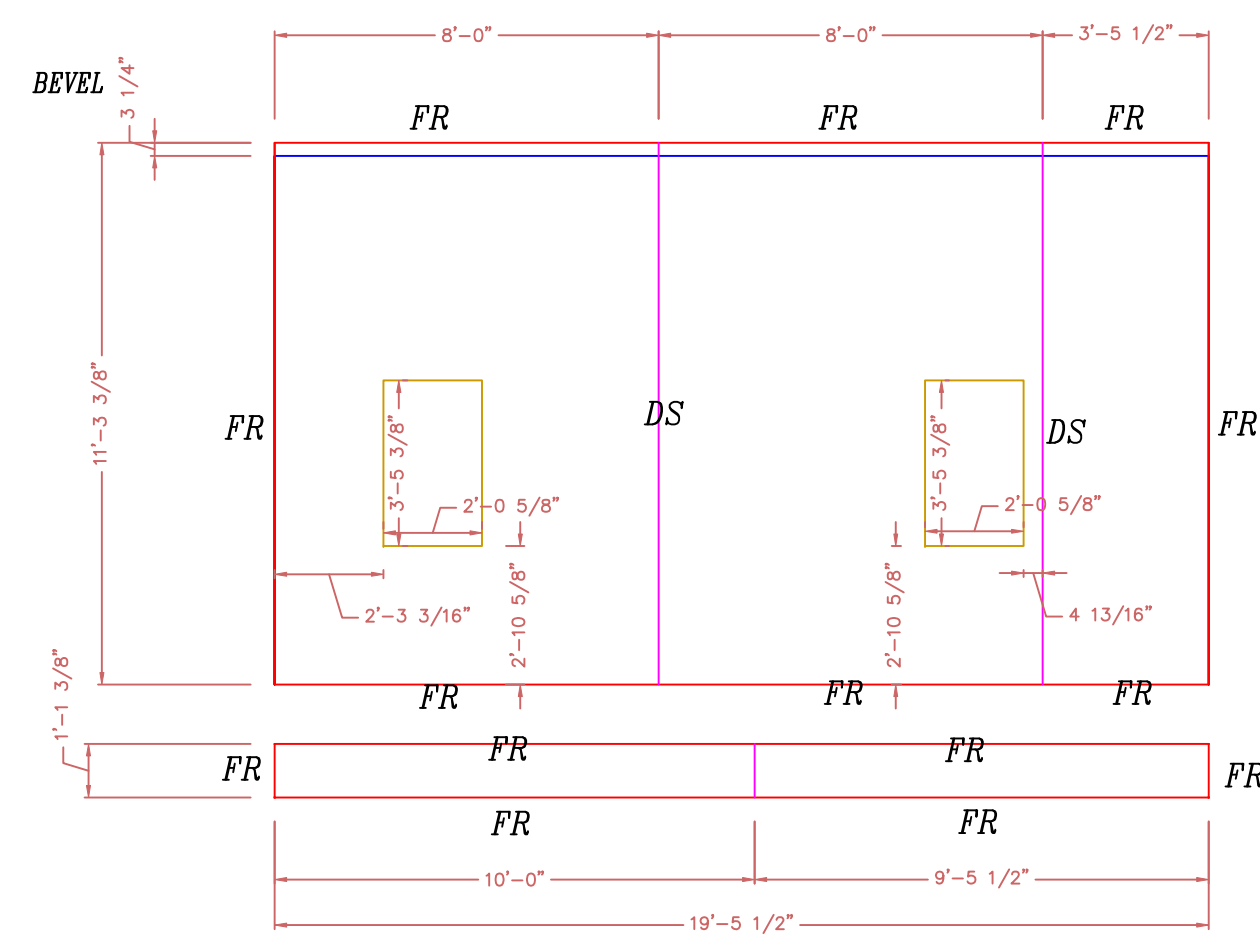

**WALL 5
NORTH ELEVATION**
6 1/2" STRUCTURAL INSULATED (E.P.S.) PANELS.

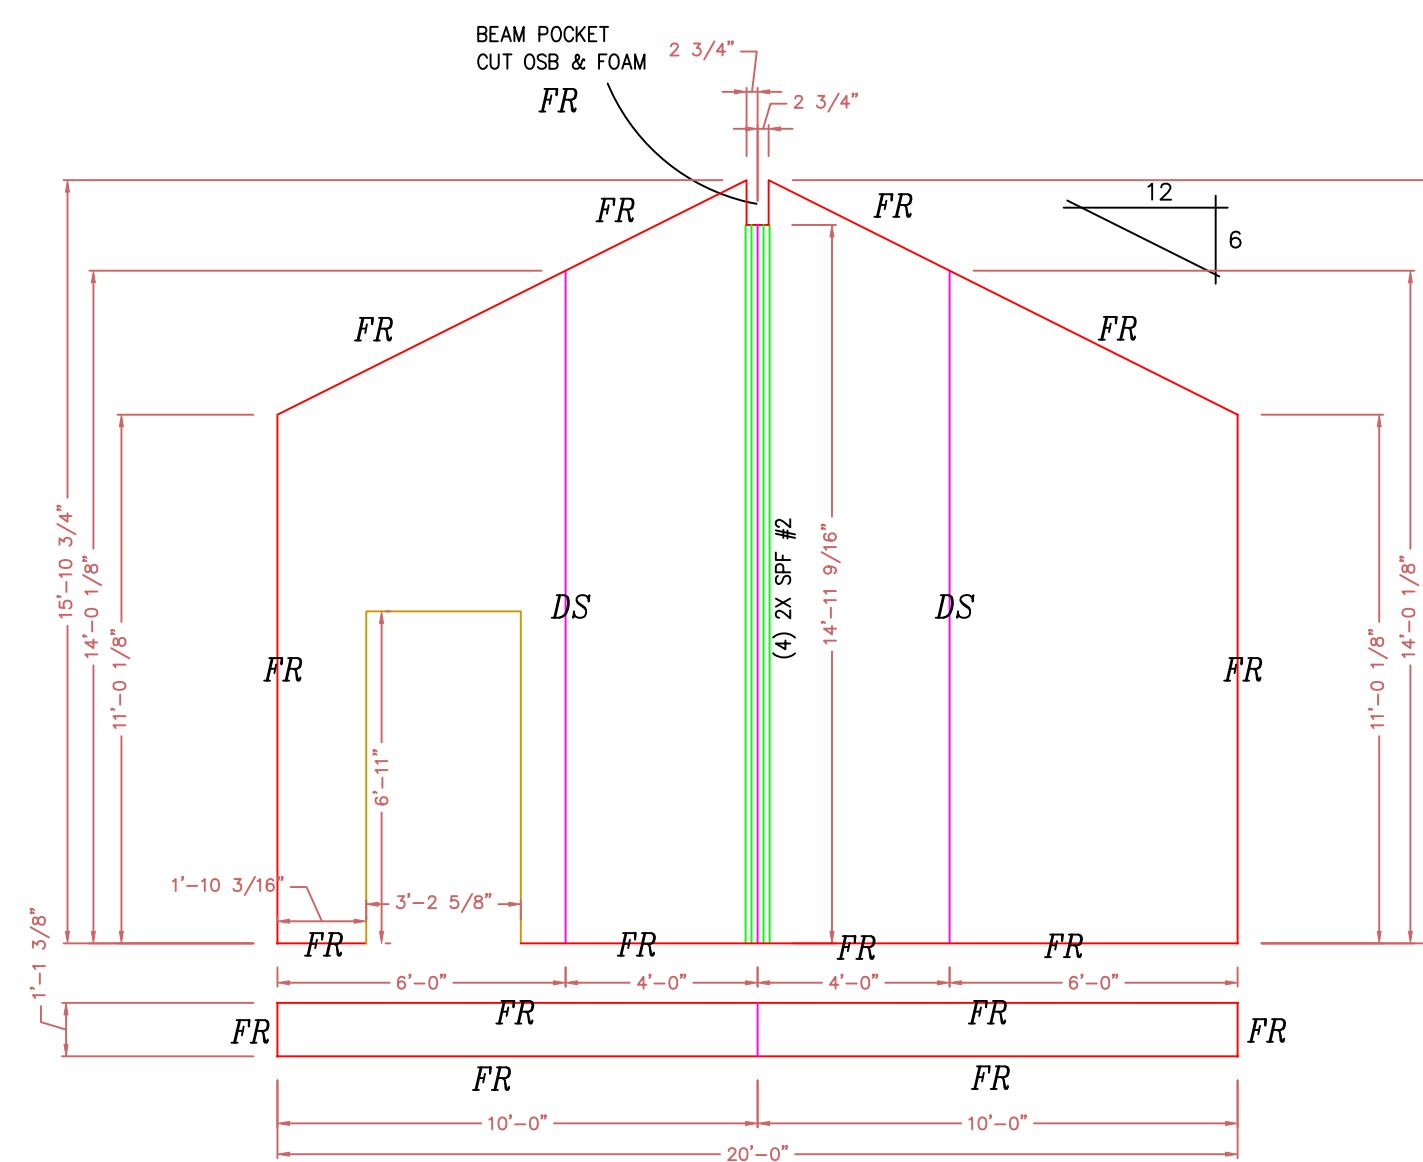

**WALL 4
EAST ELEVATION**
6 1/2" STRUCTURAL INSULATED (E.P.S.) PANELS.

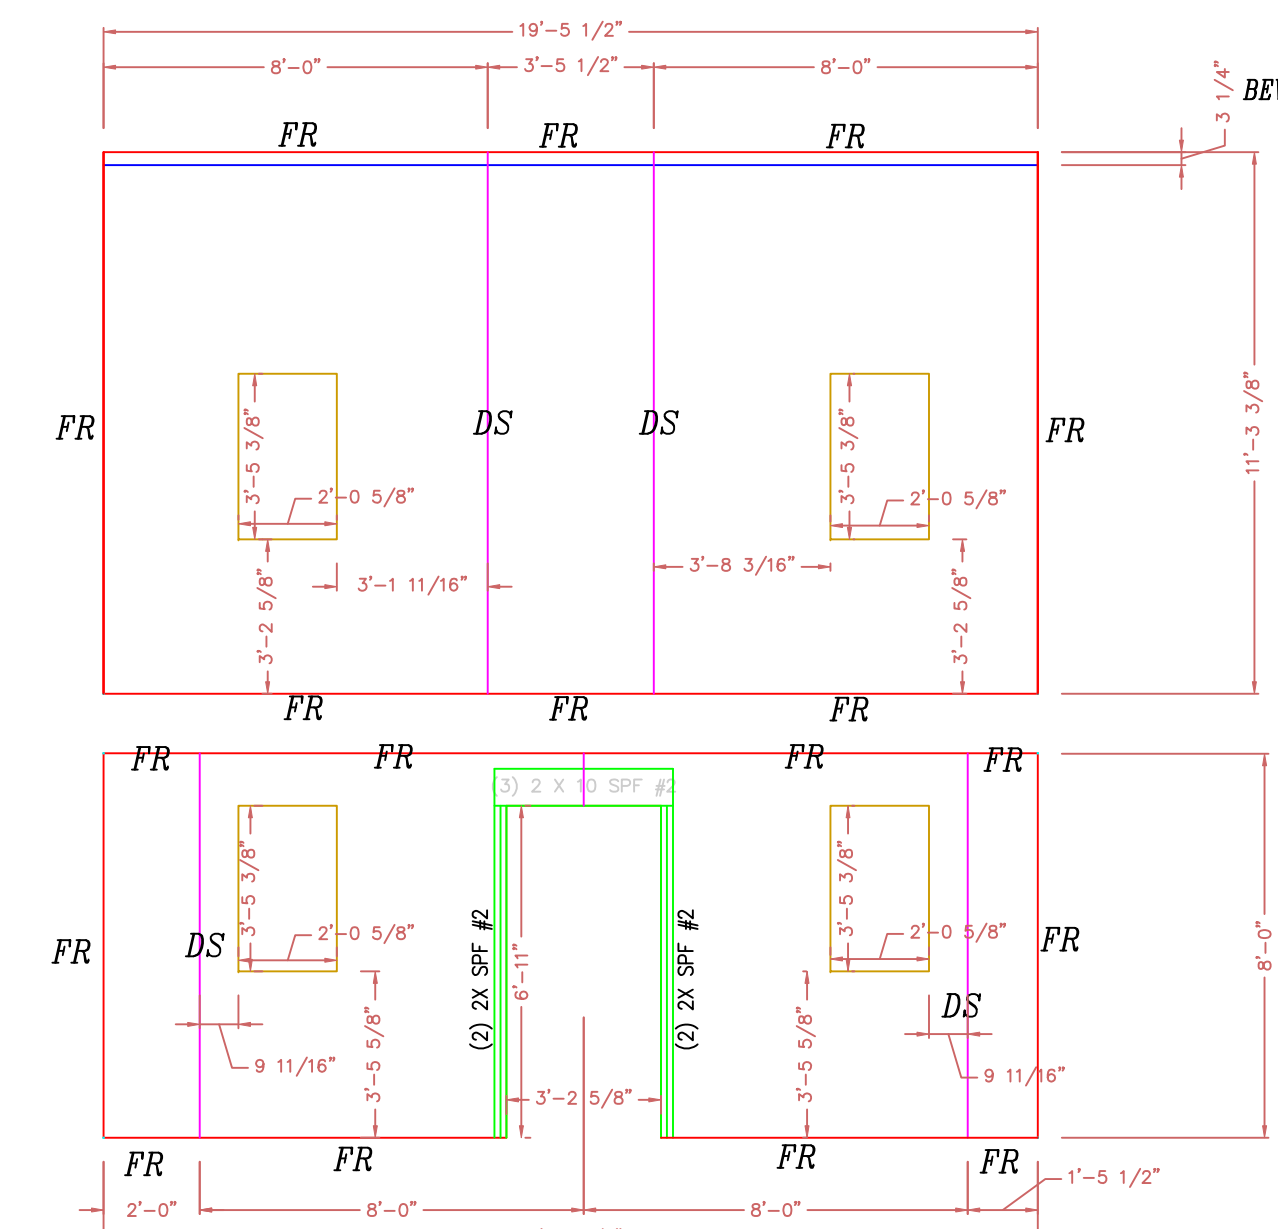

**WALL 3
SOUTH ELEVATION**
6 1/2" STRUCTURAL INSULATED (E.P.S.) PANELS.

ROOF: IS 10 1/4" STRUCTURAL INSULATED (E.P.S.) PANELS.
THEY SHALL BE APPLIED TO TIMBER FRAME OVER 3/4" T & G BOARDS.

WALLS: ARE 6 1/2" STRUCTURAL INSULATED (EPS) PANELS.
THEY SHALL BE APPLIED TO TIMBER FRAME OVER 1/2" SHEETROCK.
WITH 5/8" STRAPPING APPLIED TO EXTERIOR TIMBERS

--- = HIDDEN CUT (BACK SKIN)
--- = VISABLE CUT (FRONT SKIN)

FR2 = DOUBLE FULL ROUTE
FR = FULL ROUTE
HR = HALF ROUTE
SS = SINGLE SPLINE
DS = DOUBLE SPLINE
NR = NO ROUTE

NOTE: ALL PANEL WALLS ARE VIEWED FROM
OUTSIDE UNLESS NOTED OTHERWISE

NOTE:
DIMENSIONS TO BE CONFIRMED BY GENERAL
CONTRACTOR BEFORE PANELS ARE CUT

COPYRIGHT LAWS PROHIBIT REPRODUCTION OR USE OF THIS DRAWING,
IN WHOLE OR IN PART, WITHOUT THE EXPRESSED WRITTEN PERMISSION
OF DW TIMBER FRAME DESIGN


DO NOT SCALE DIMENSIONS ON THESE
DRAWINGS. THESE IMAGES ARE
MACHINE REPRODUCTIONS AND MAY
CONTAIN A MARGIN OF ERROR.

REVISIONS	
DATE:	NUMBER & DESCRIPTION
2/20/20	

SCALE: 1/4" = 1'-0"
DATE: 10/1/19
DRAWN BY: DEW
CHECKED BY:



JOB NAME:
**BELDIN RESIDENCE
COLONA, IL 61241**

DW TIMBER FRAME DESIGN
TIMBER FRAME & PANEL HOME DESIGN
WWW.TIMBERFRAMEDESIGN.NET
PHONE: (603)852-8251

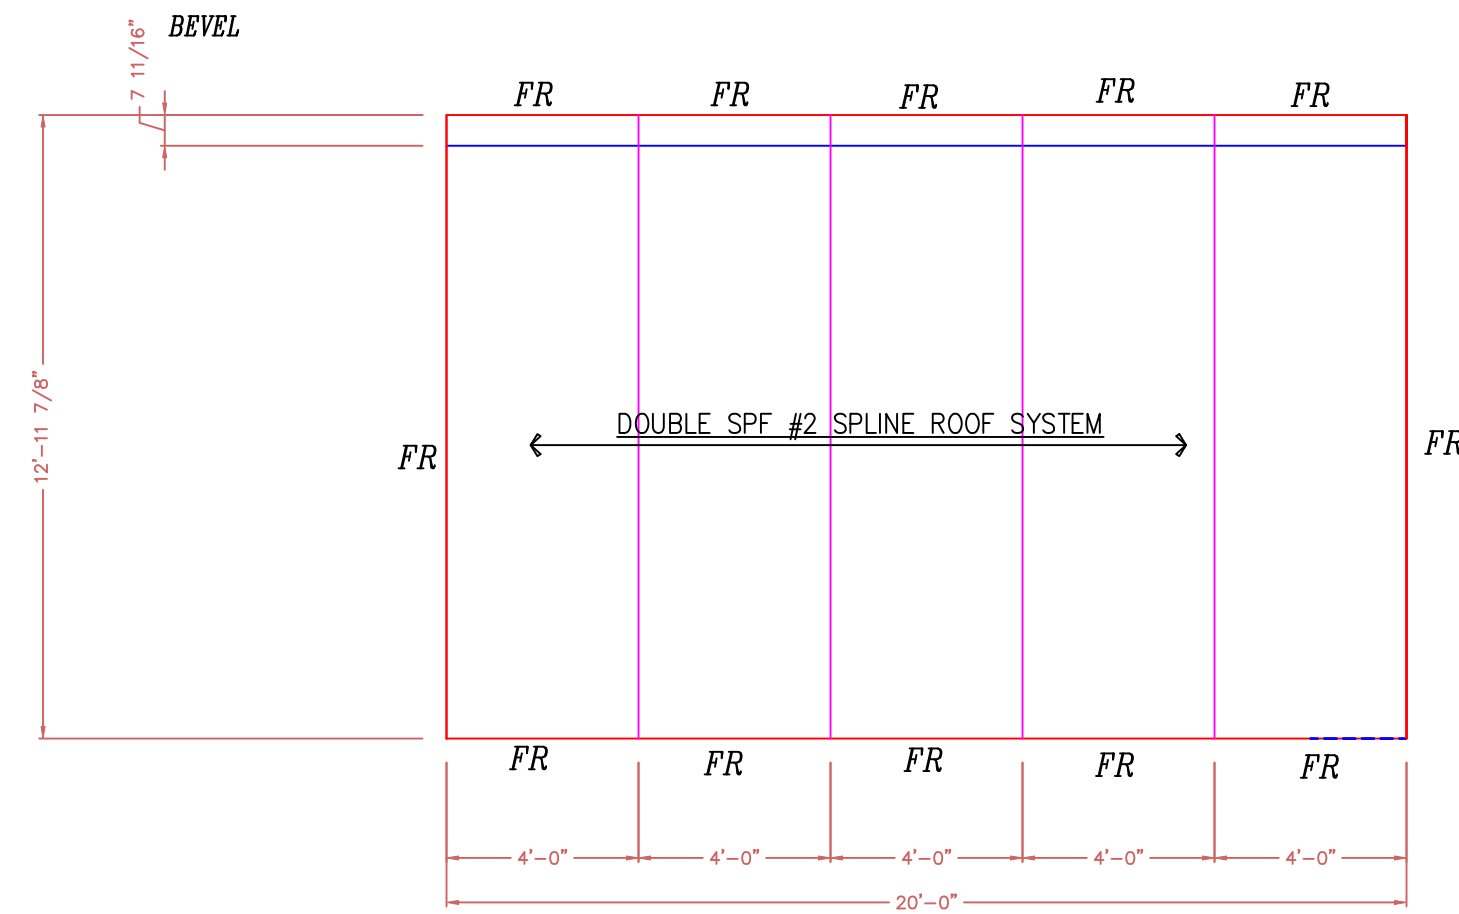



**ROOF
NORTH ELEVATION**

10 1/4" STRUCTURAL INSULATED (E.P.S.) PANELS.

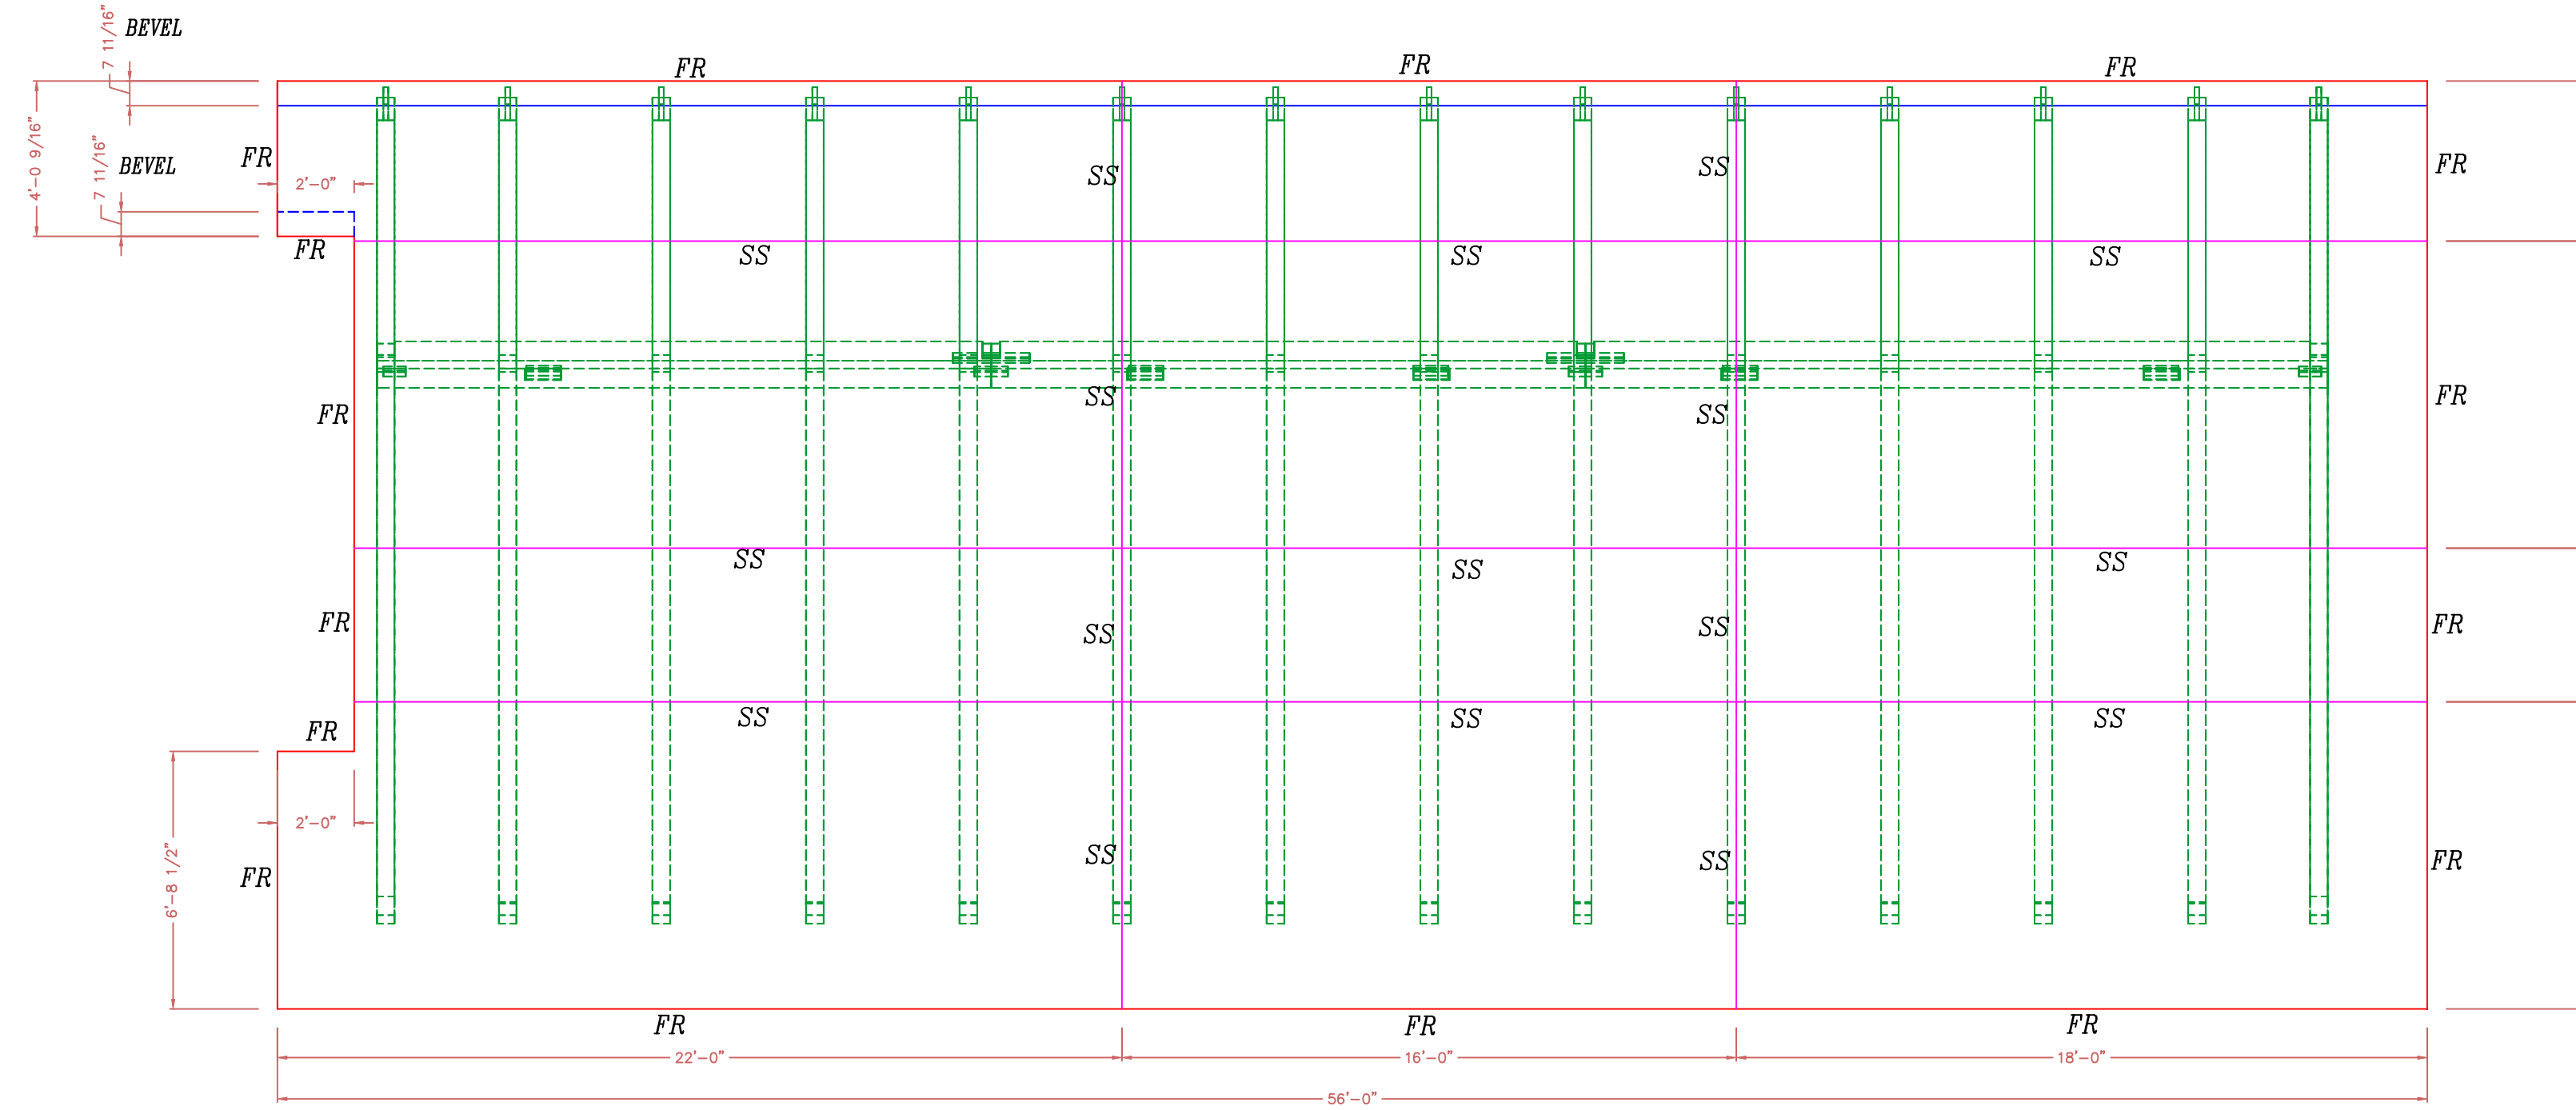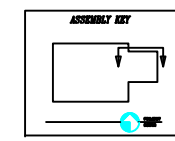



**ROOF
NORTH ELEVATION**

10 1/4" STRUCTURAL INSULATED (E.P.S.) PANELS.

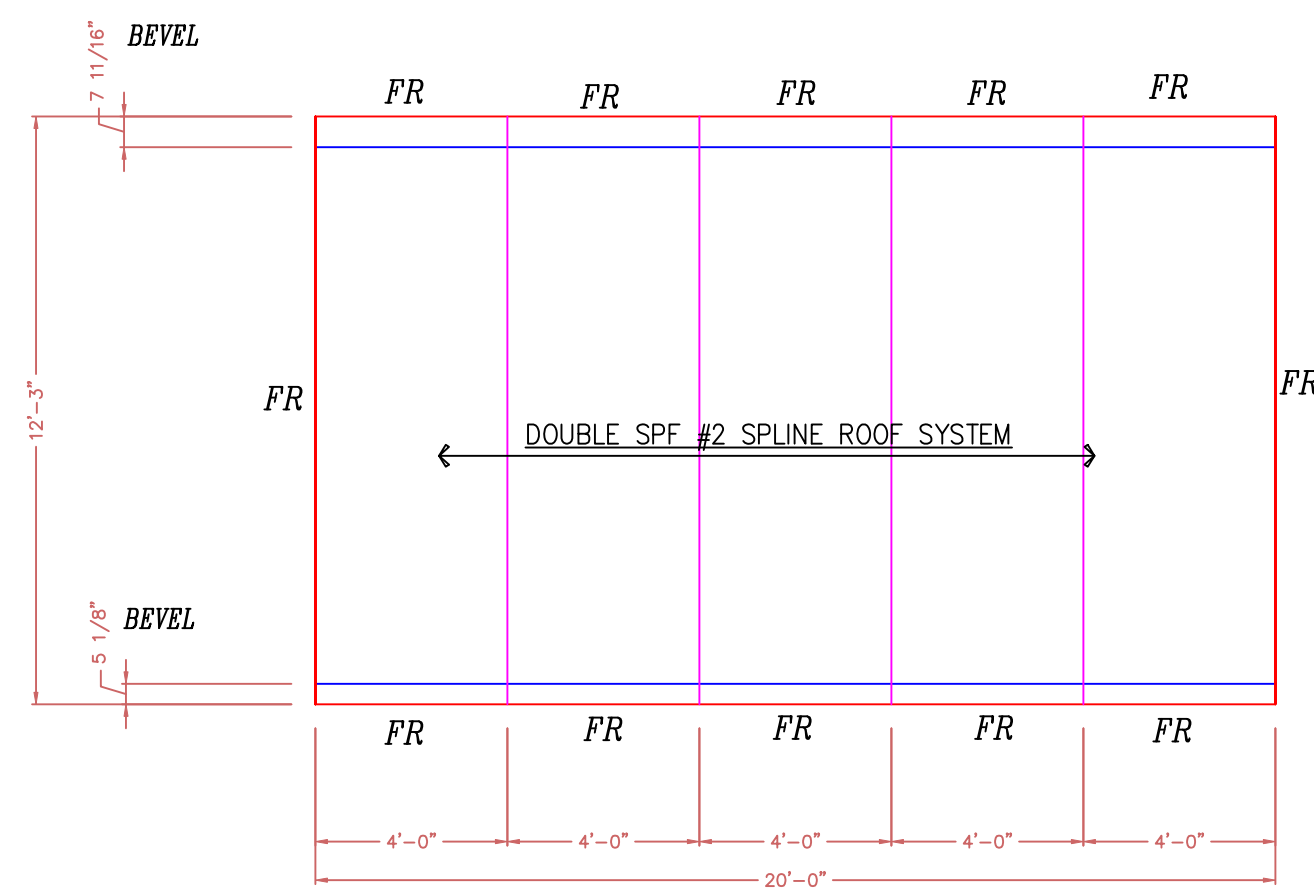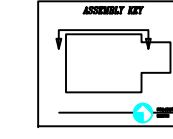


**ROOF
SOUTH ELEVATION**

10 1/4" STRUCTURAL INSULATED (E.P.S.) PANELS.

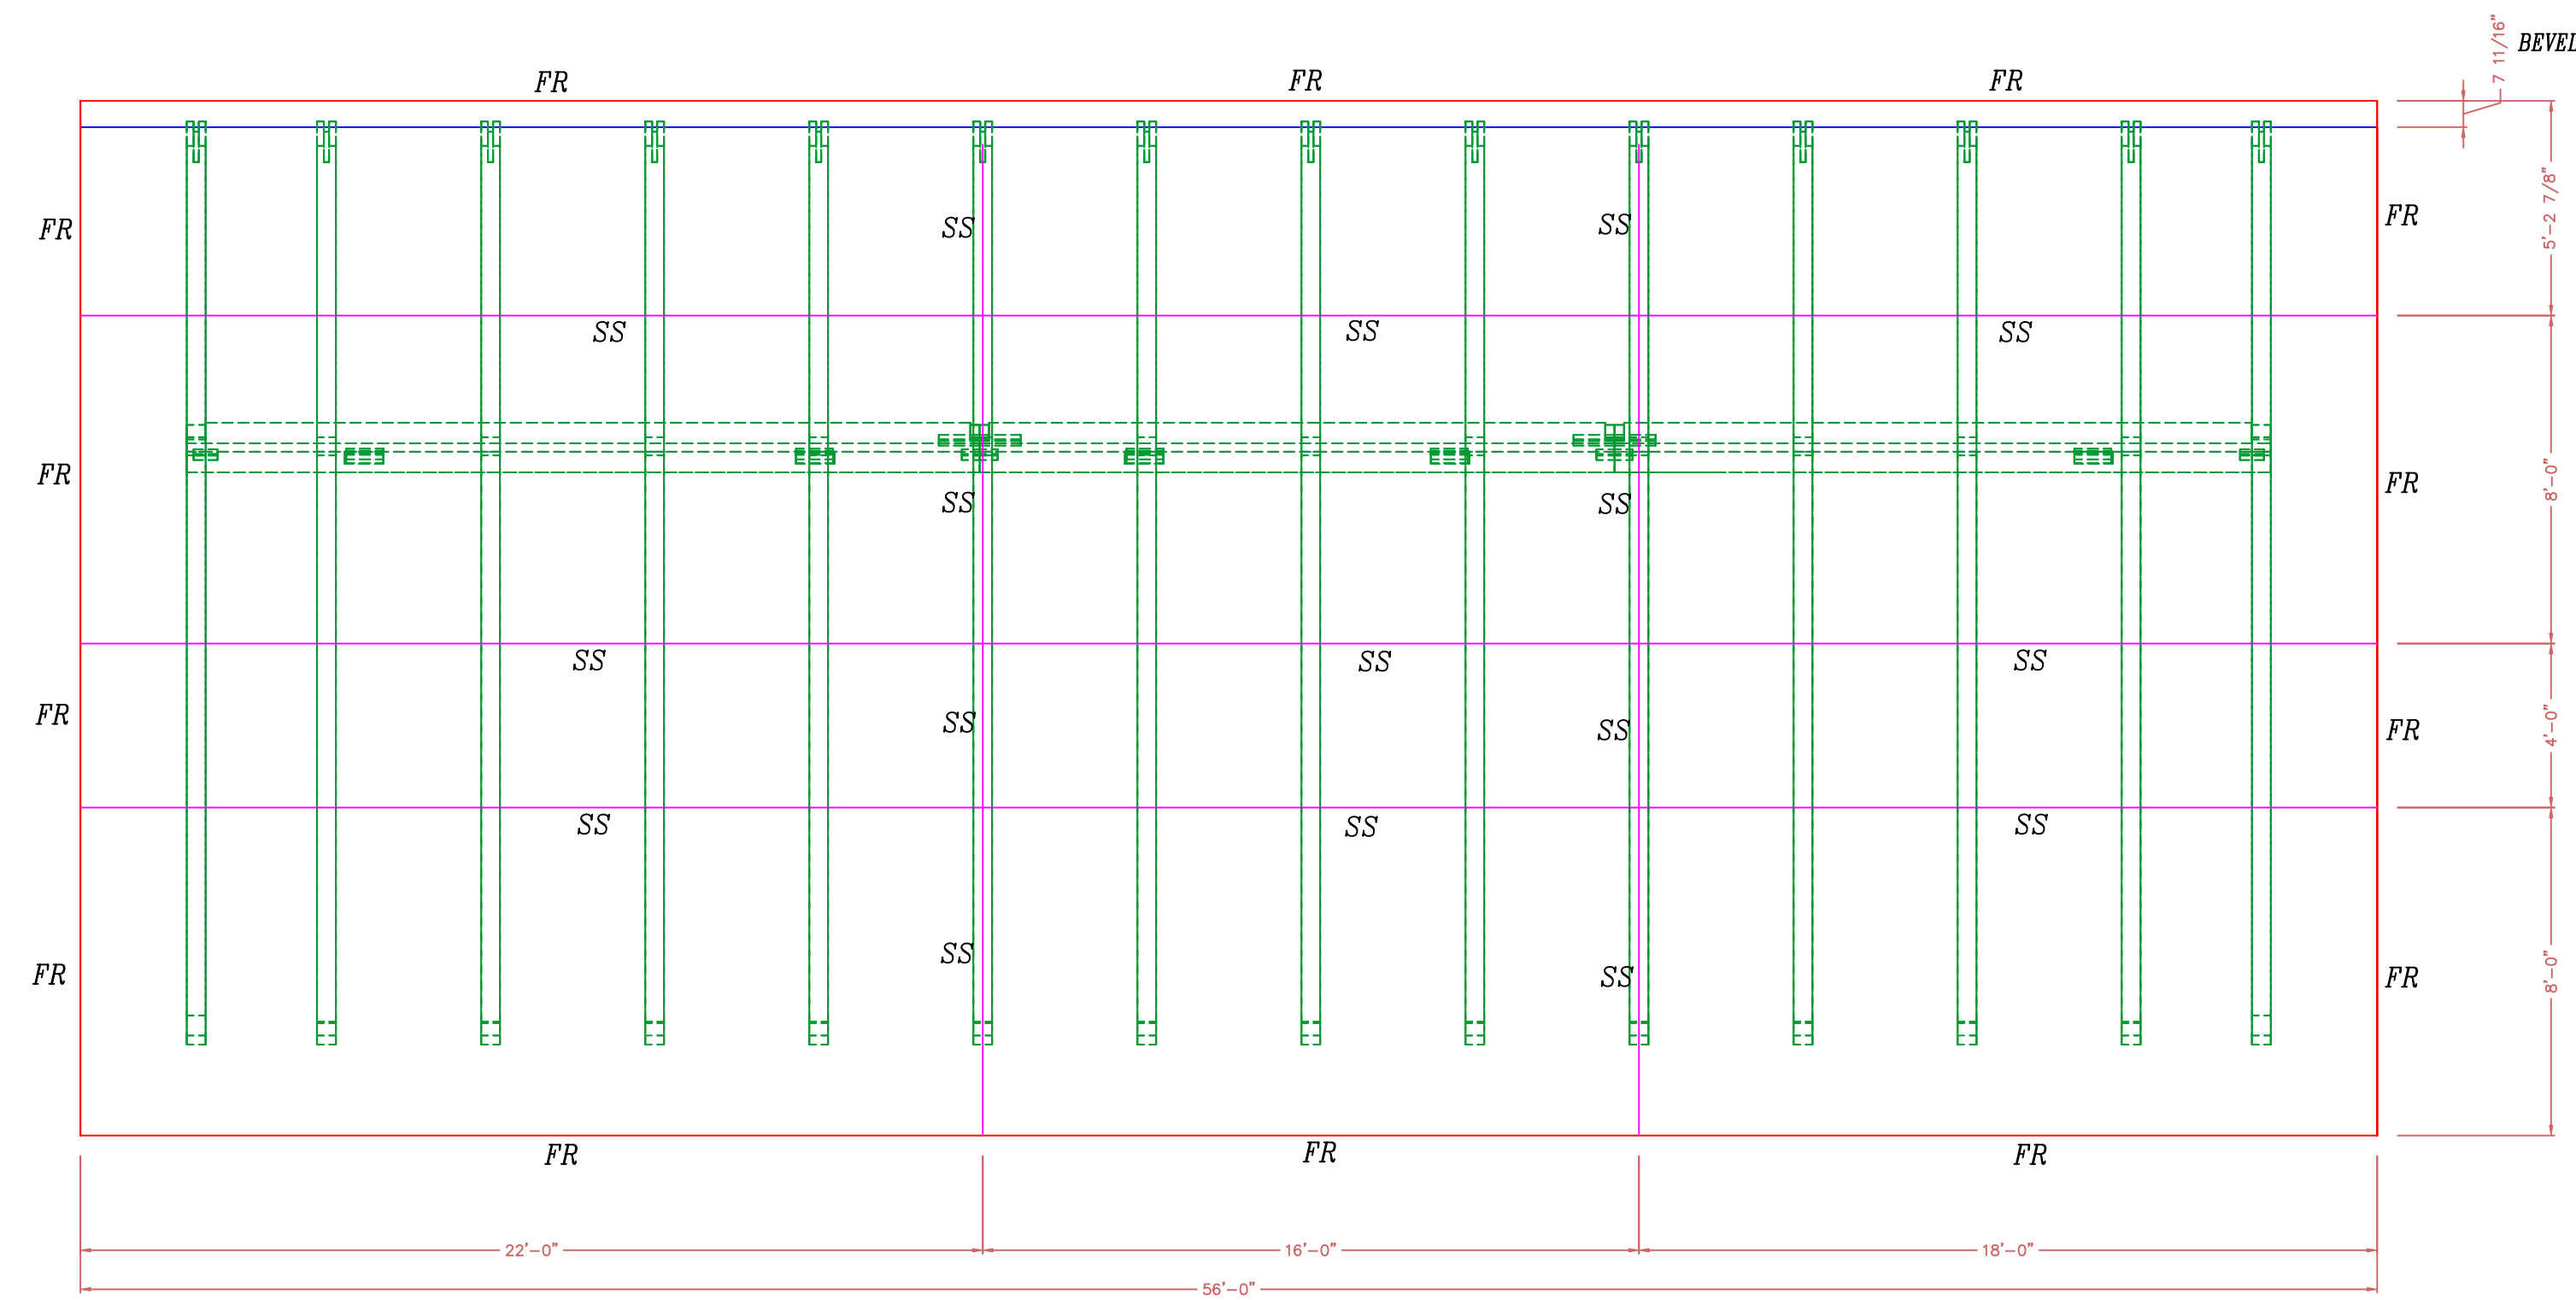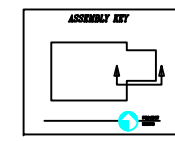

**ROOF
SOUTH ELEVATION**

10 1/4" STRUCTURAL INSULATED (E.P.S.) PANELS.

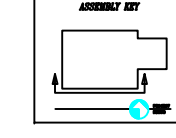

--- = HIDDEN CUT (BACK SKIN)
— = VISABLE CUT (FRONT SKIN)

FR2 = DOUBLE FULL ROUTE
FR = FULL ROUTE
HR = HALF ROUTE
SS = SINGLE SPLINE
DS = DOUBLE SPLINE
NR = NO ROUTE

ROOF: IS 10 1/4" STRUCTURAL INSULATED (E.P.S.) PANELS.
THEY SHALL BE APPLIED TO TIMBER FRAME OVER 3/4" T & G BOARDS.

WALLS: ARE 6 1/2" STRUCTURAL INSULATED (EPS) PANELS.
THEY SHALL BE APPLIED TO TIMBER FRAME OVER 1/2" SHEETROCK.
WITH 5/8" STRAPPING APPLIED TO EXTERIOR TIMBERS

NOTE: ALL PANEL WALLS ARE VIEWED FROM
OUTSIDE UNLESS NOTED OTHERWISE

NOTE:
DIMENSIONS TO BE CONFIRMED BY GENERAL
CONTRACTOR BEFORE PANELS ARE CUT

COPYRIGHT LAWS PROHIBIT REPRODUCTION OR USE OF THIS DRAWING,
IN WHOLE OR IN PART, WITHOUT THE EXPRESSED WRITTEN PERMISSION
OF DW TIMBER FRAME DESIGN

DO NOT SCALE DIMENSIONS ON THESE
DRAWINGS. THESE IMAGES ARE
MACHINE REPRODUCTIONS AND MAY
CONTAIN A MARGIN OF ERROR.

REVISIONS	
NUMBER	DESCRIPTION
1	DATE: 2/20/20
SCALE: 1/4" = 1'-0"	
DATE: 10/1/19	DRAWN BY: DEW
	CHECKED BY:

**BELDIN RESIDENCE
COLONA, IL 61241**

JOB NAME:

DW TIMBER FRAME DESIGN
TIMBER FRAME & PANEL HOME DESIGN
WWW.TIMBERFRAMEDSIGN.NET
PHONE: (603)852-8251