


\*MIRROR\*

Model #: DEV28603A

Drawing #:

32M455

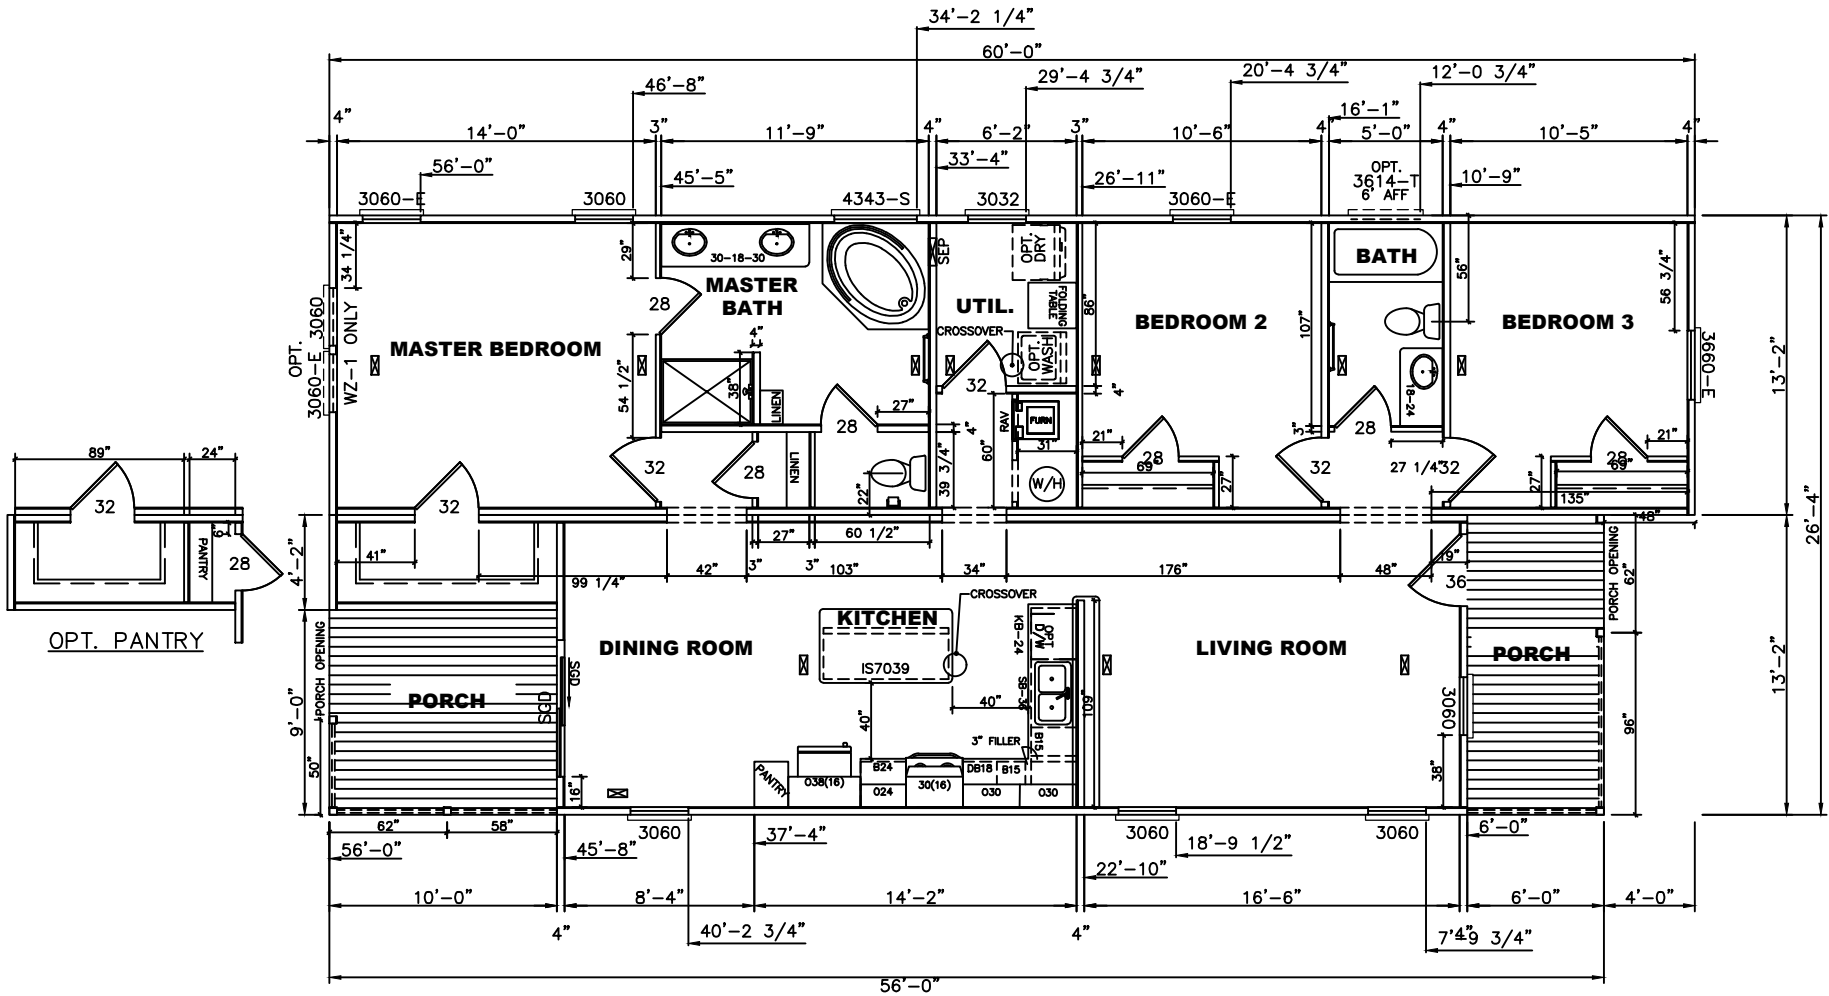

\*MIRROR\*

SQ.FT. (STD PLAN "CONDITIONED")  
 SQ.FT. (W/OPT. PORCH/RECESS "CONDITIONED")

<b>CMH</b> MANUFACTURING Product Designer: R. Bruner	Model #: DEV28603A Date: 2/13/13	Drawing #: 32M455 Scale: NTS
	28' x 60' Developer	
<b>FLOOR PLAN</b>		