



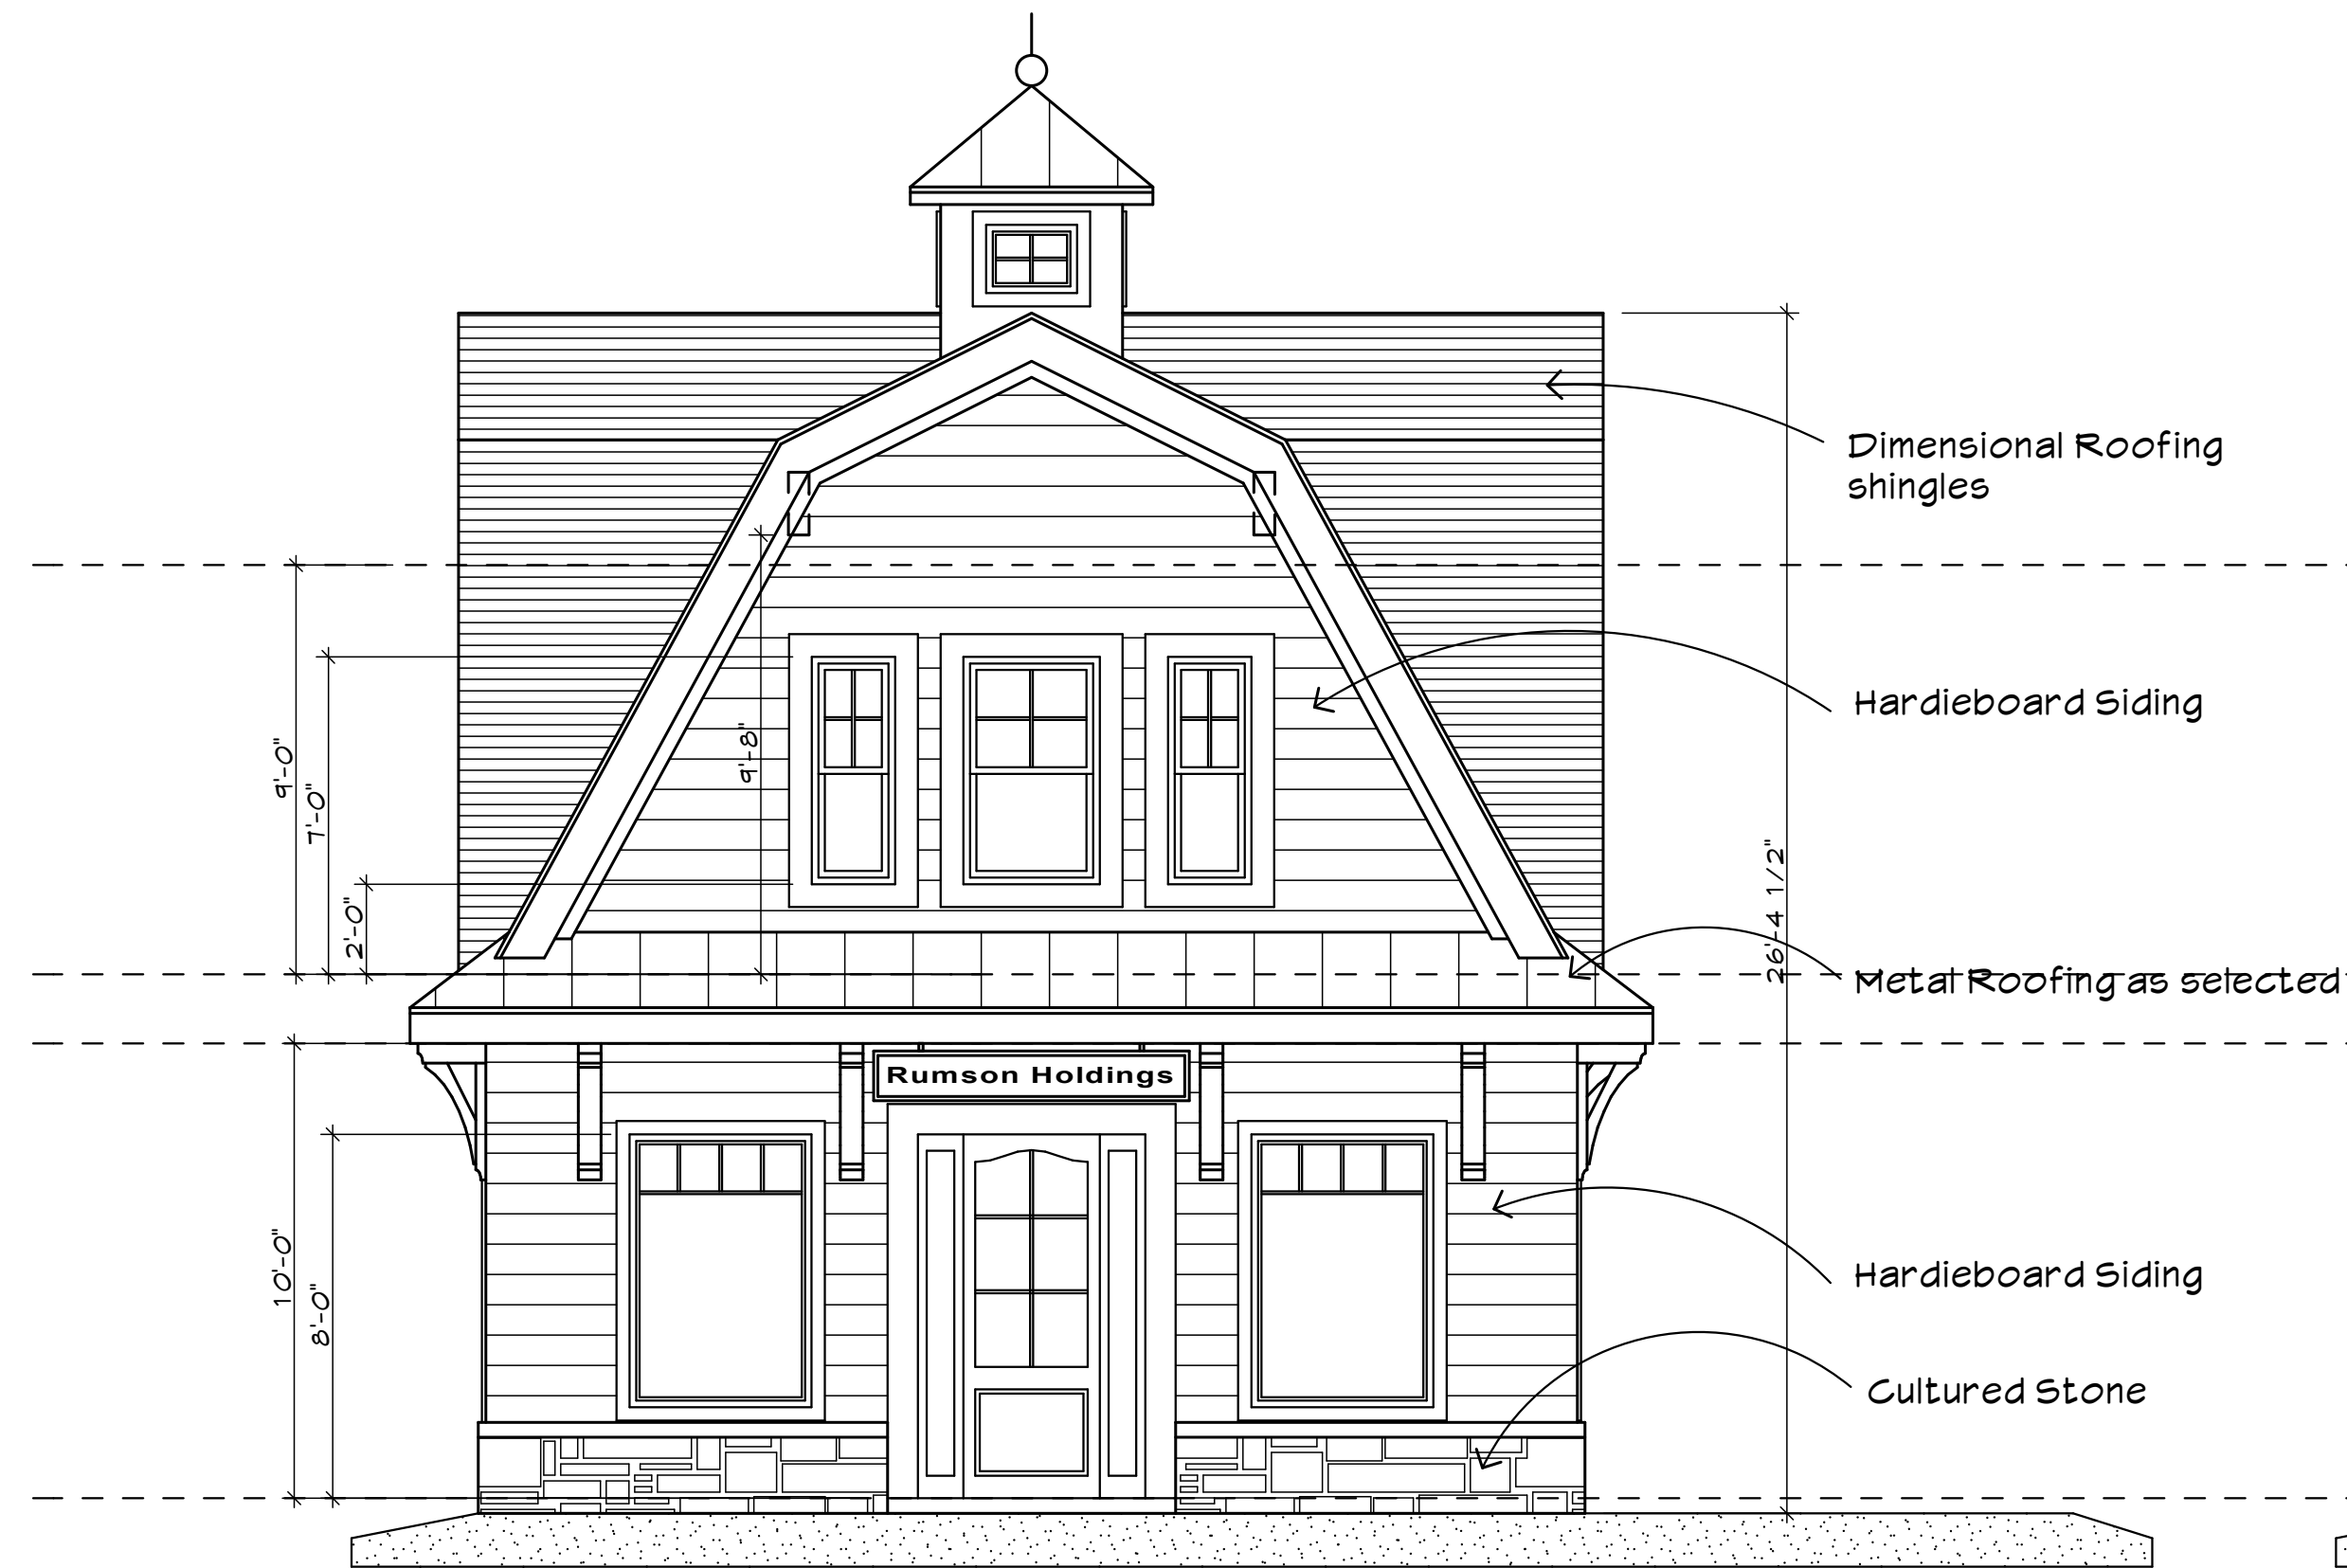

Front Elevation

1/4" = 1'-0"

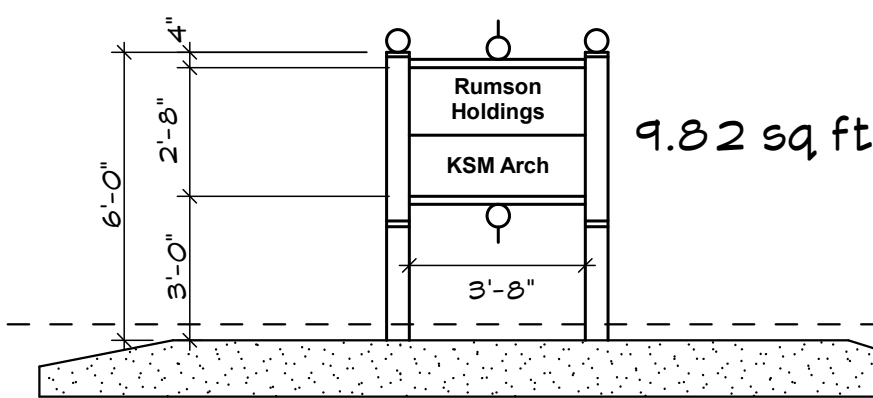


Right Side Elevation

1/4" = 1'-0"




Left Side Elevation

1/4" = 1'-0"

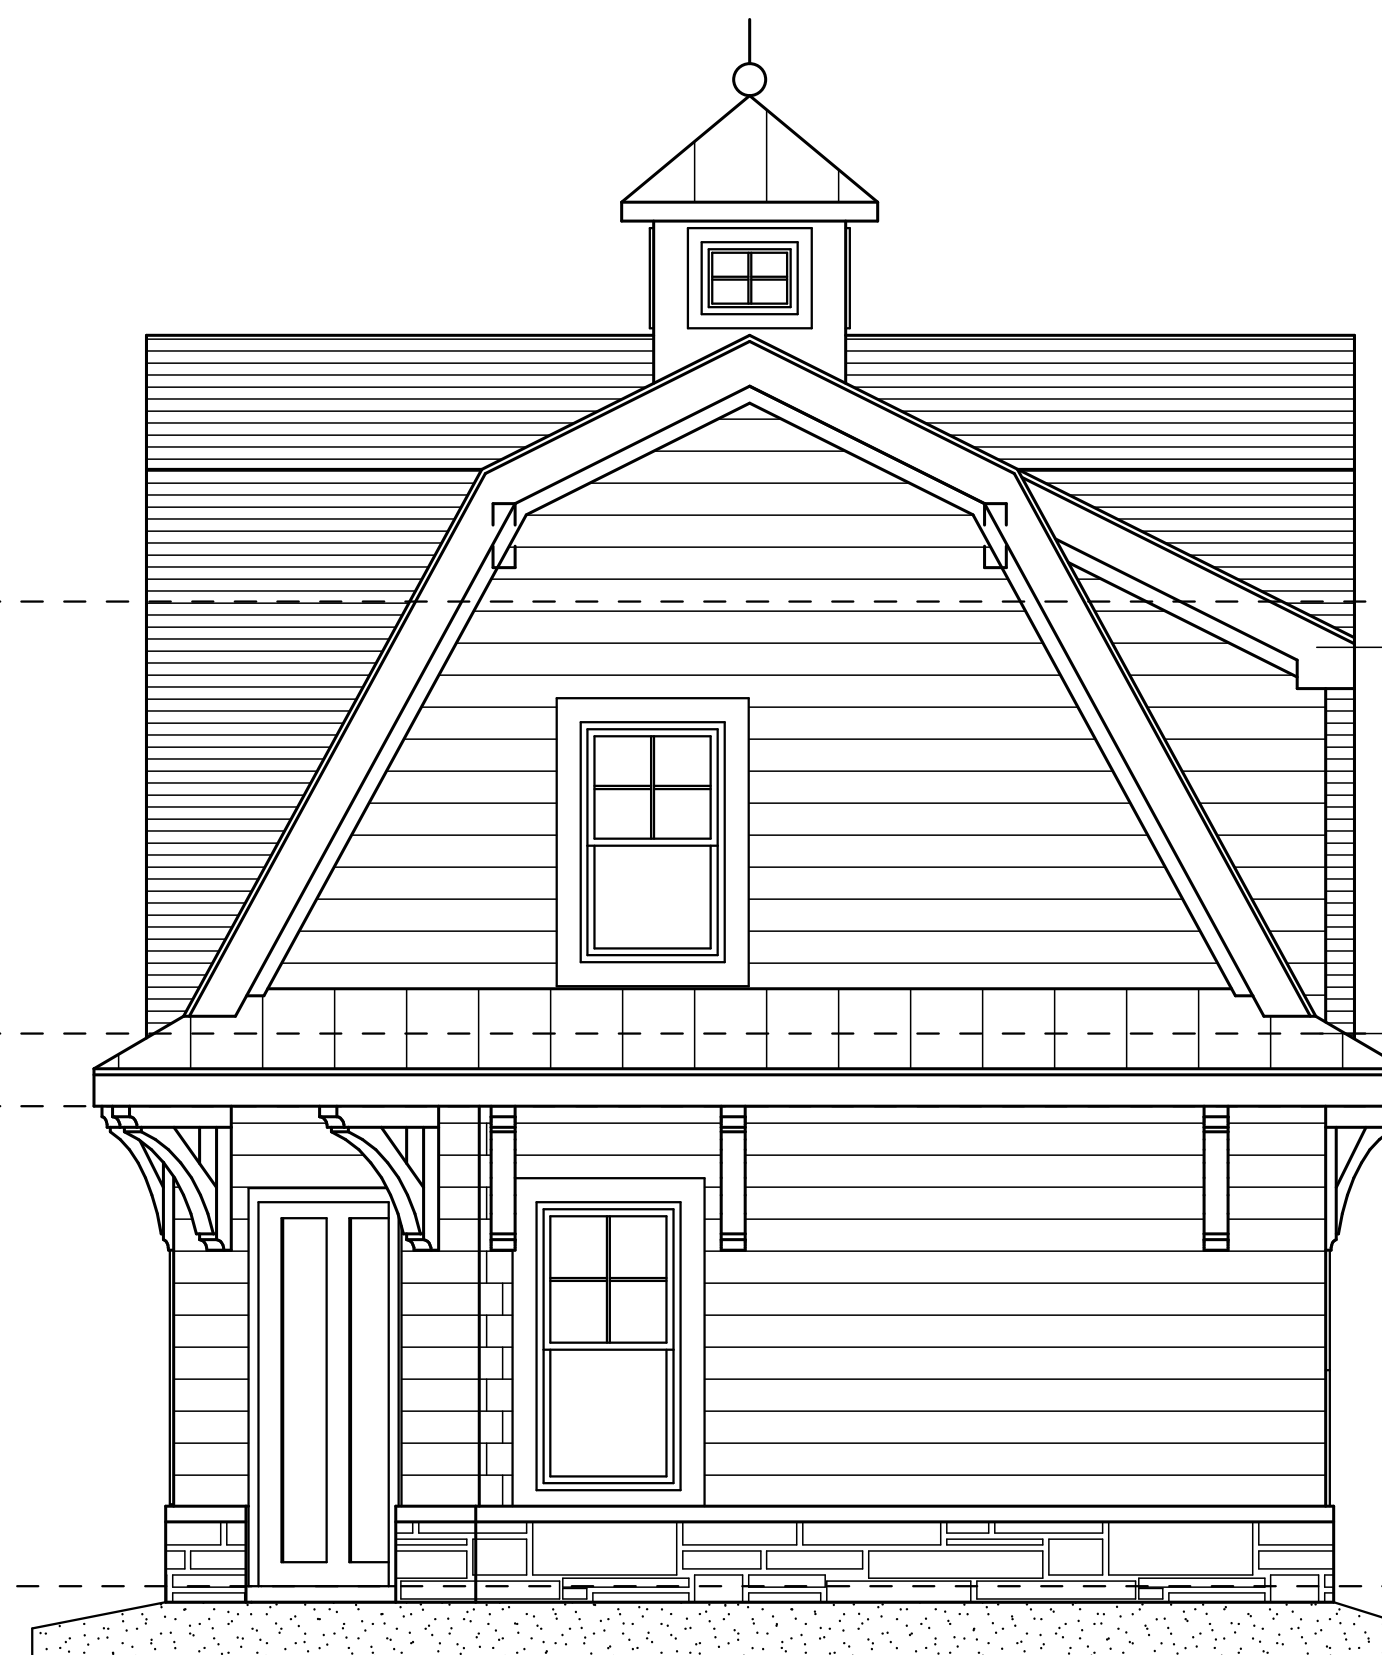

Rear Elevation

1/4" = 1'-0"

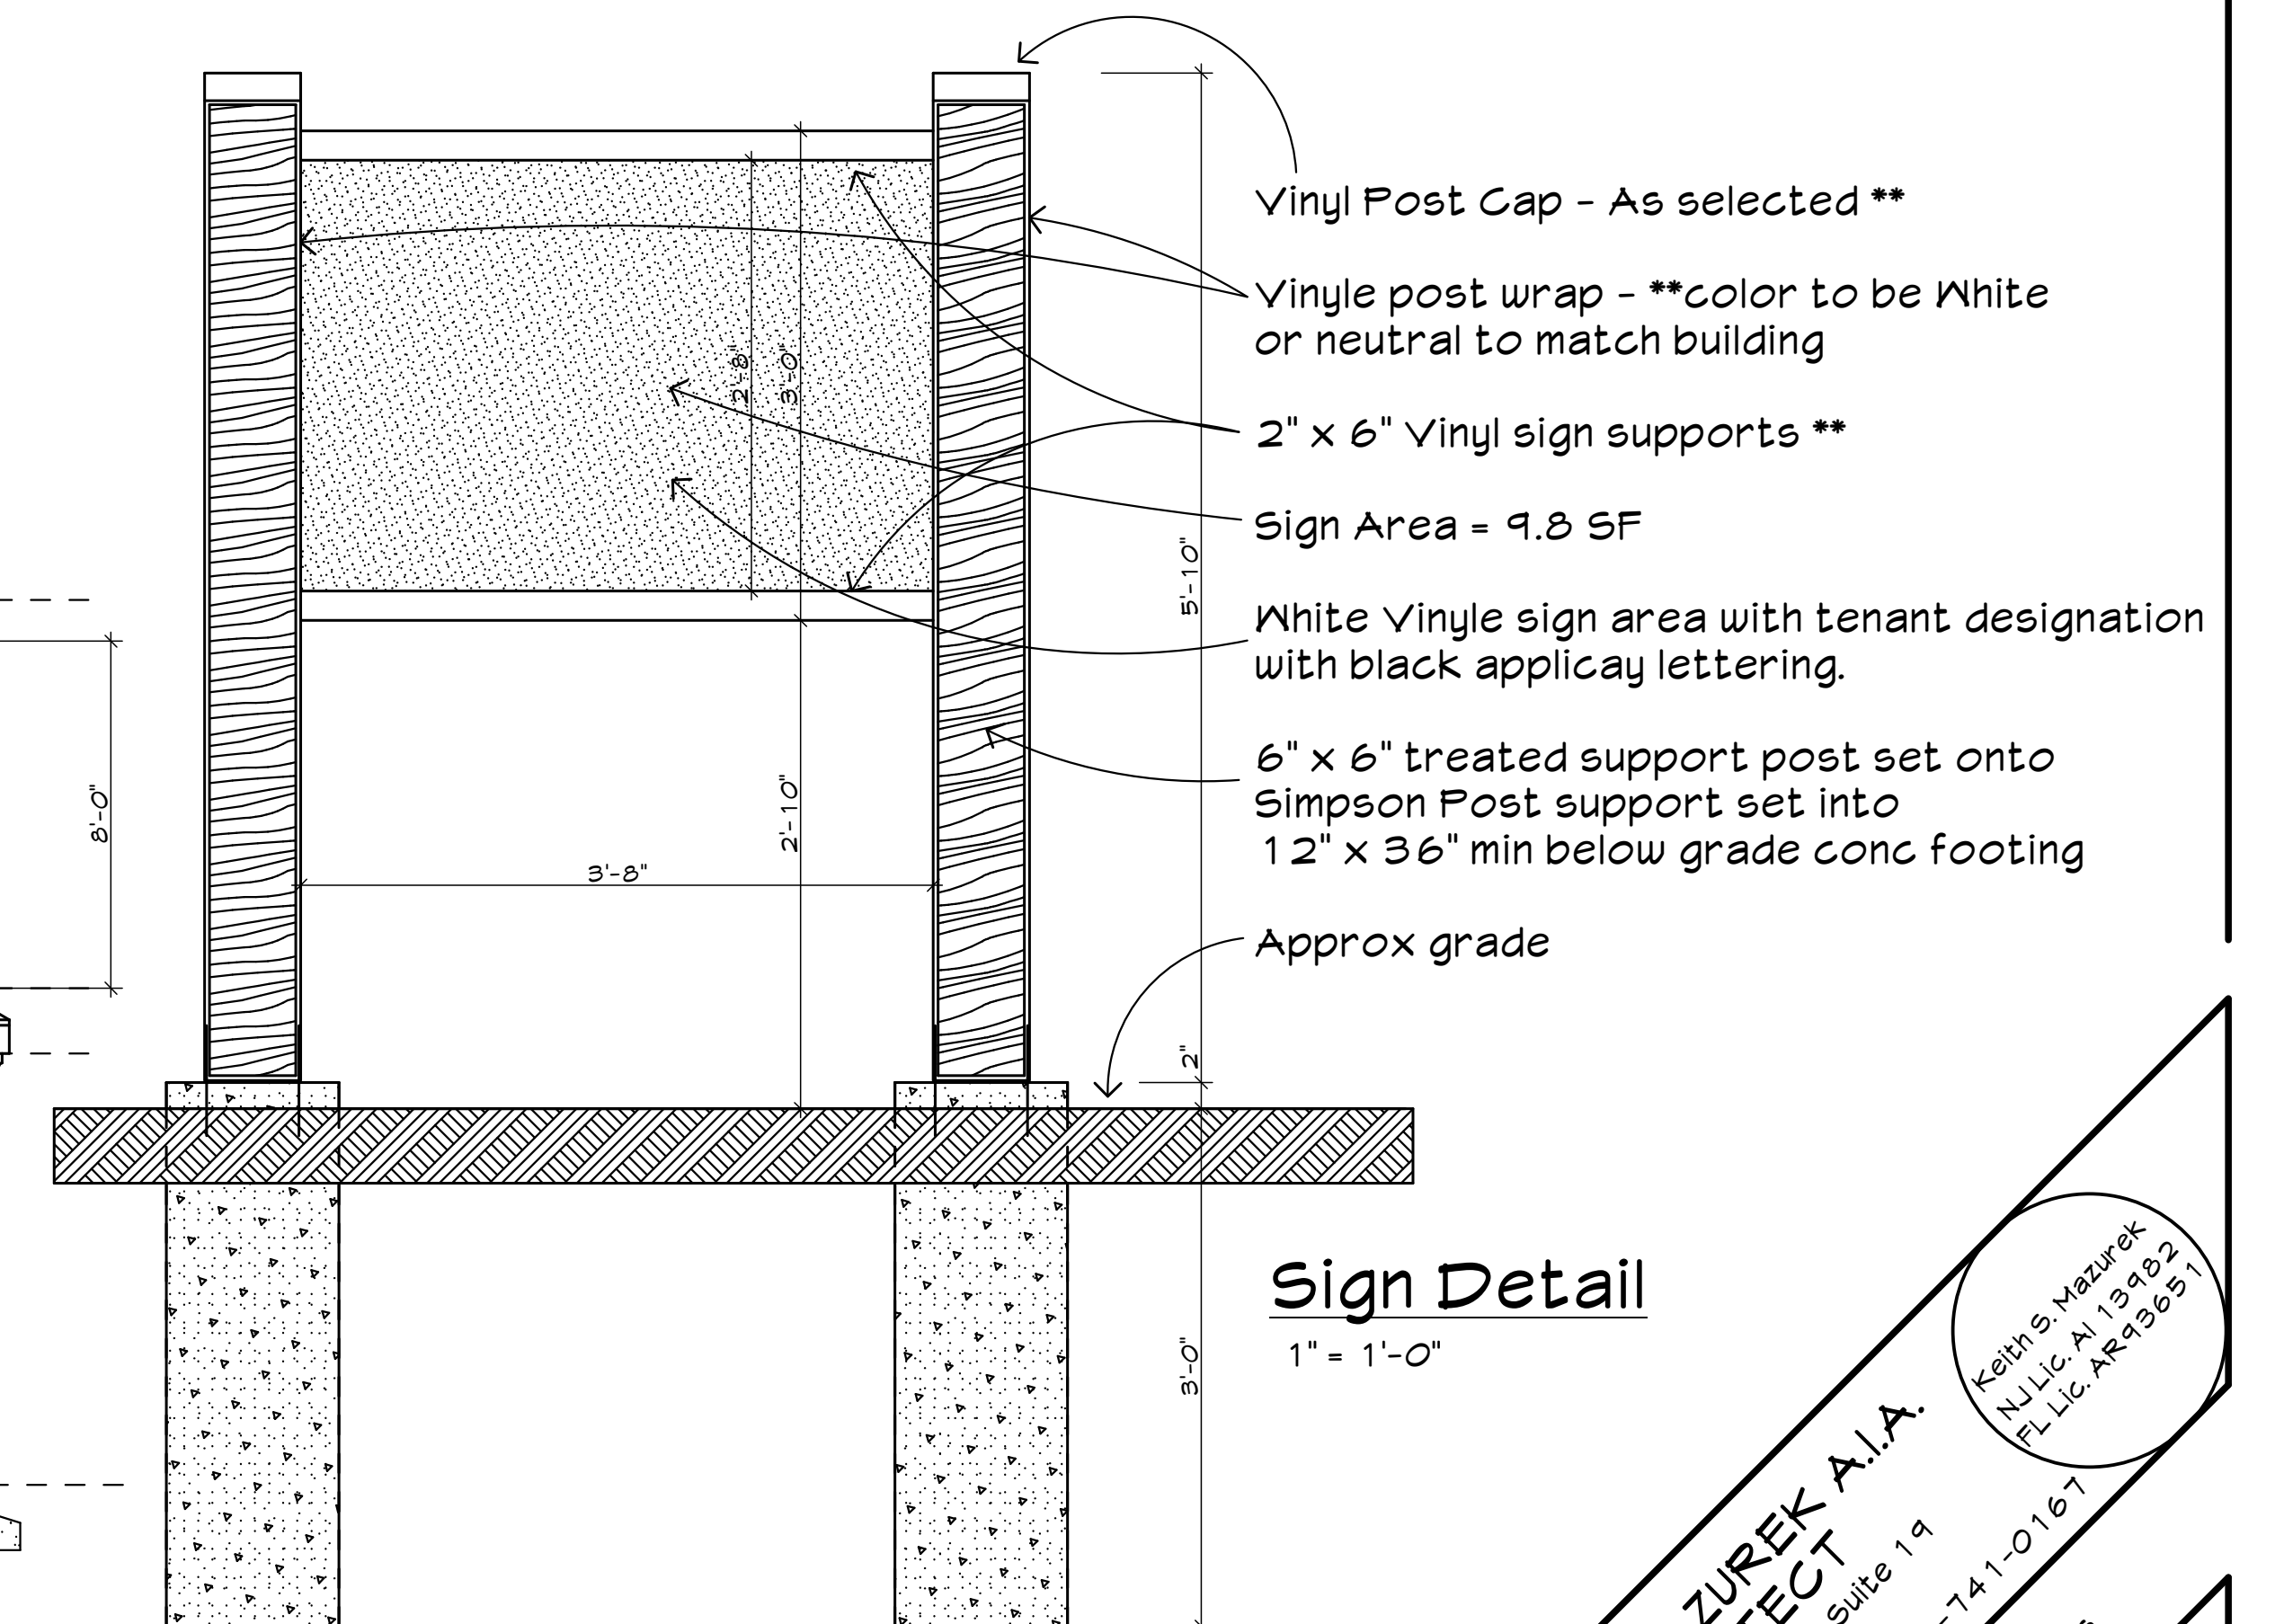

Sign Detail

1" = 1'-0"

KAM KEITH MAZUREK A.I.A. ARCHITECT
 43 West Front Street - Suite 101
 Red Bank, NJ 07101
 732-741-0023 / Fax 732-741-0161

Keith S. Mazurek
 N.J. Lic. A 13482
 P.L.L.C. AR43651

118 ERLYER RD
 L1 120 ELKS-2
 RUMSON, NJ

COMM: 15-31
 DATE: 3.10.18
 SHEET NO. 6

Elevations