



50% (3.4') = exhaust
50% (3.4') = Intake

Ridge Vent = $3.4 / .125 = 27.2'$ min of ridge vent
Soffit = $3.4 / .09 = 37.8'$ min of vented soffit

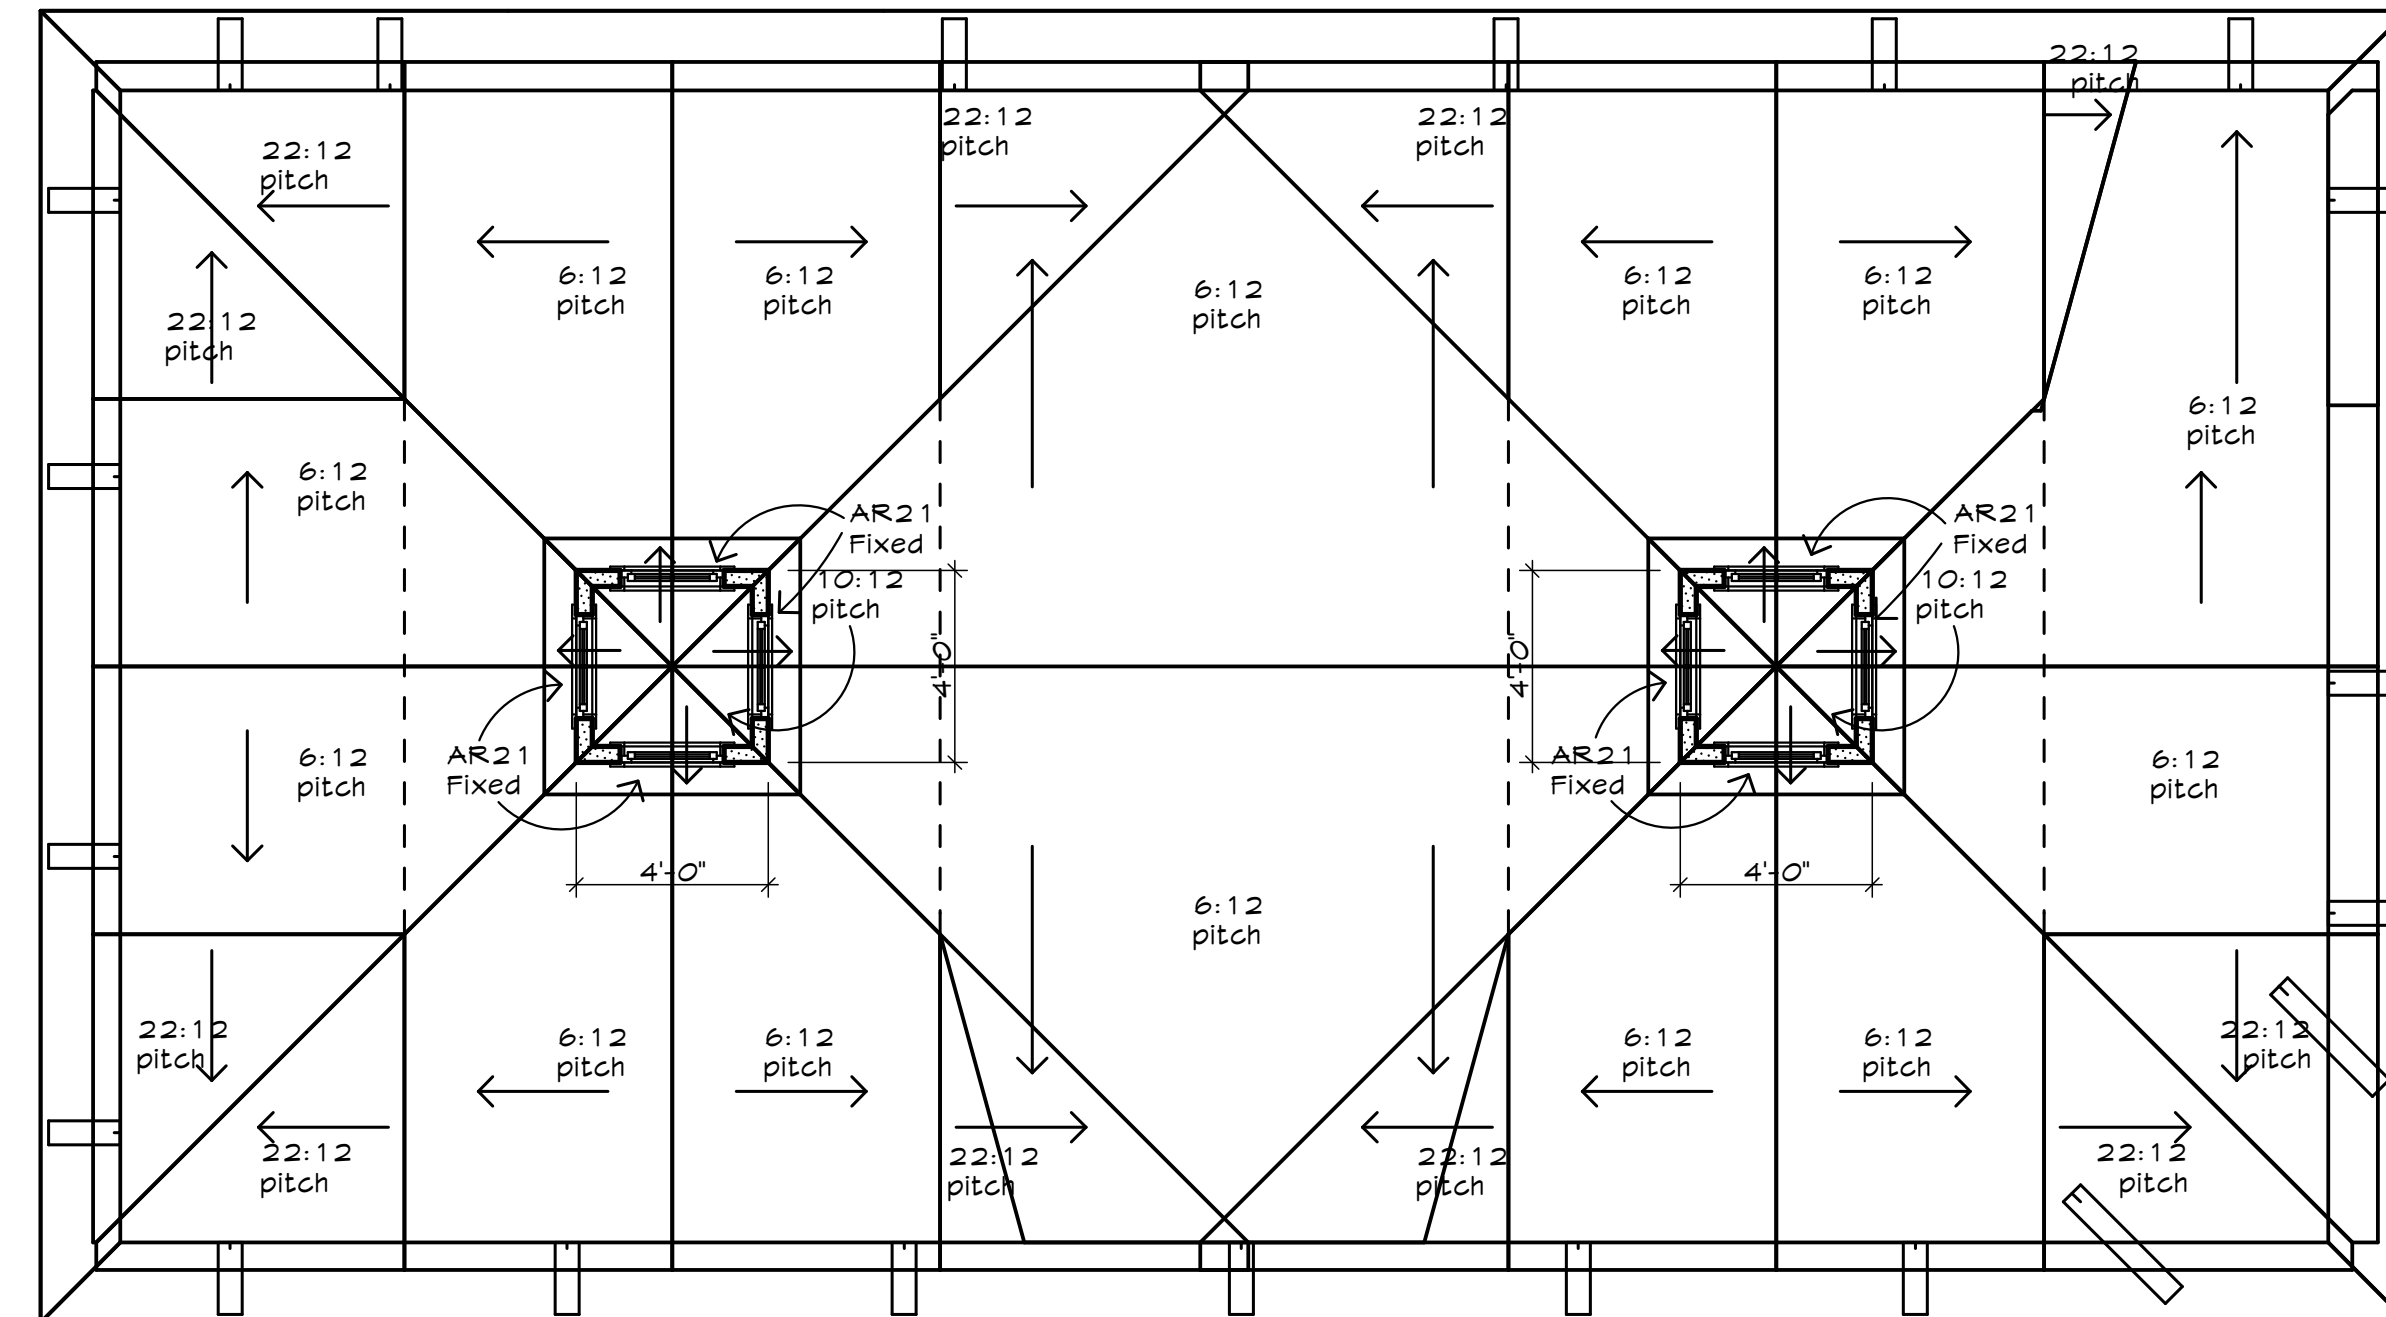

ELECTRICAL FIXTURES TO BE AS SELECTED BY OWNER.
CONTRACTOR TO VERIFY LIGHTING PLACEMENT WITH OWNER PRIOR TO INSTALLATION.
ALL ELECTRICAL WORK TO BE IN ACCORDANCE WITH ALL APPLICABLE & CURRENT CODES.

	Light Fixture - as selected
	Light Switch
	Duplex Outlet
	Fire Pull Box
	Fire Strobe Light
	15 Horn Strobe Light
	Battery back up internal illuminated Exit sign with Emergency Lighting
	Thermostat
	Intercom System
	Wall Scones as selected

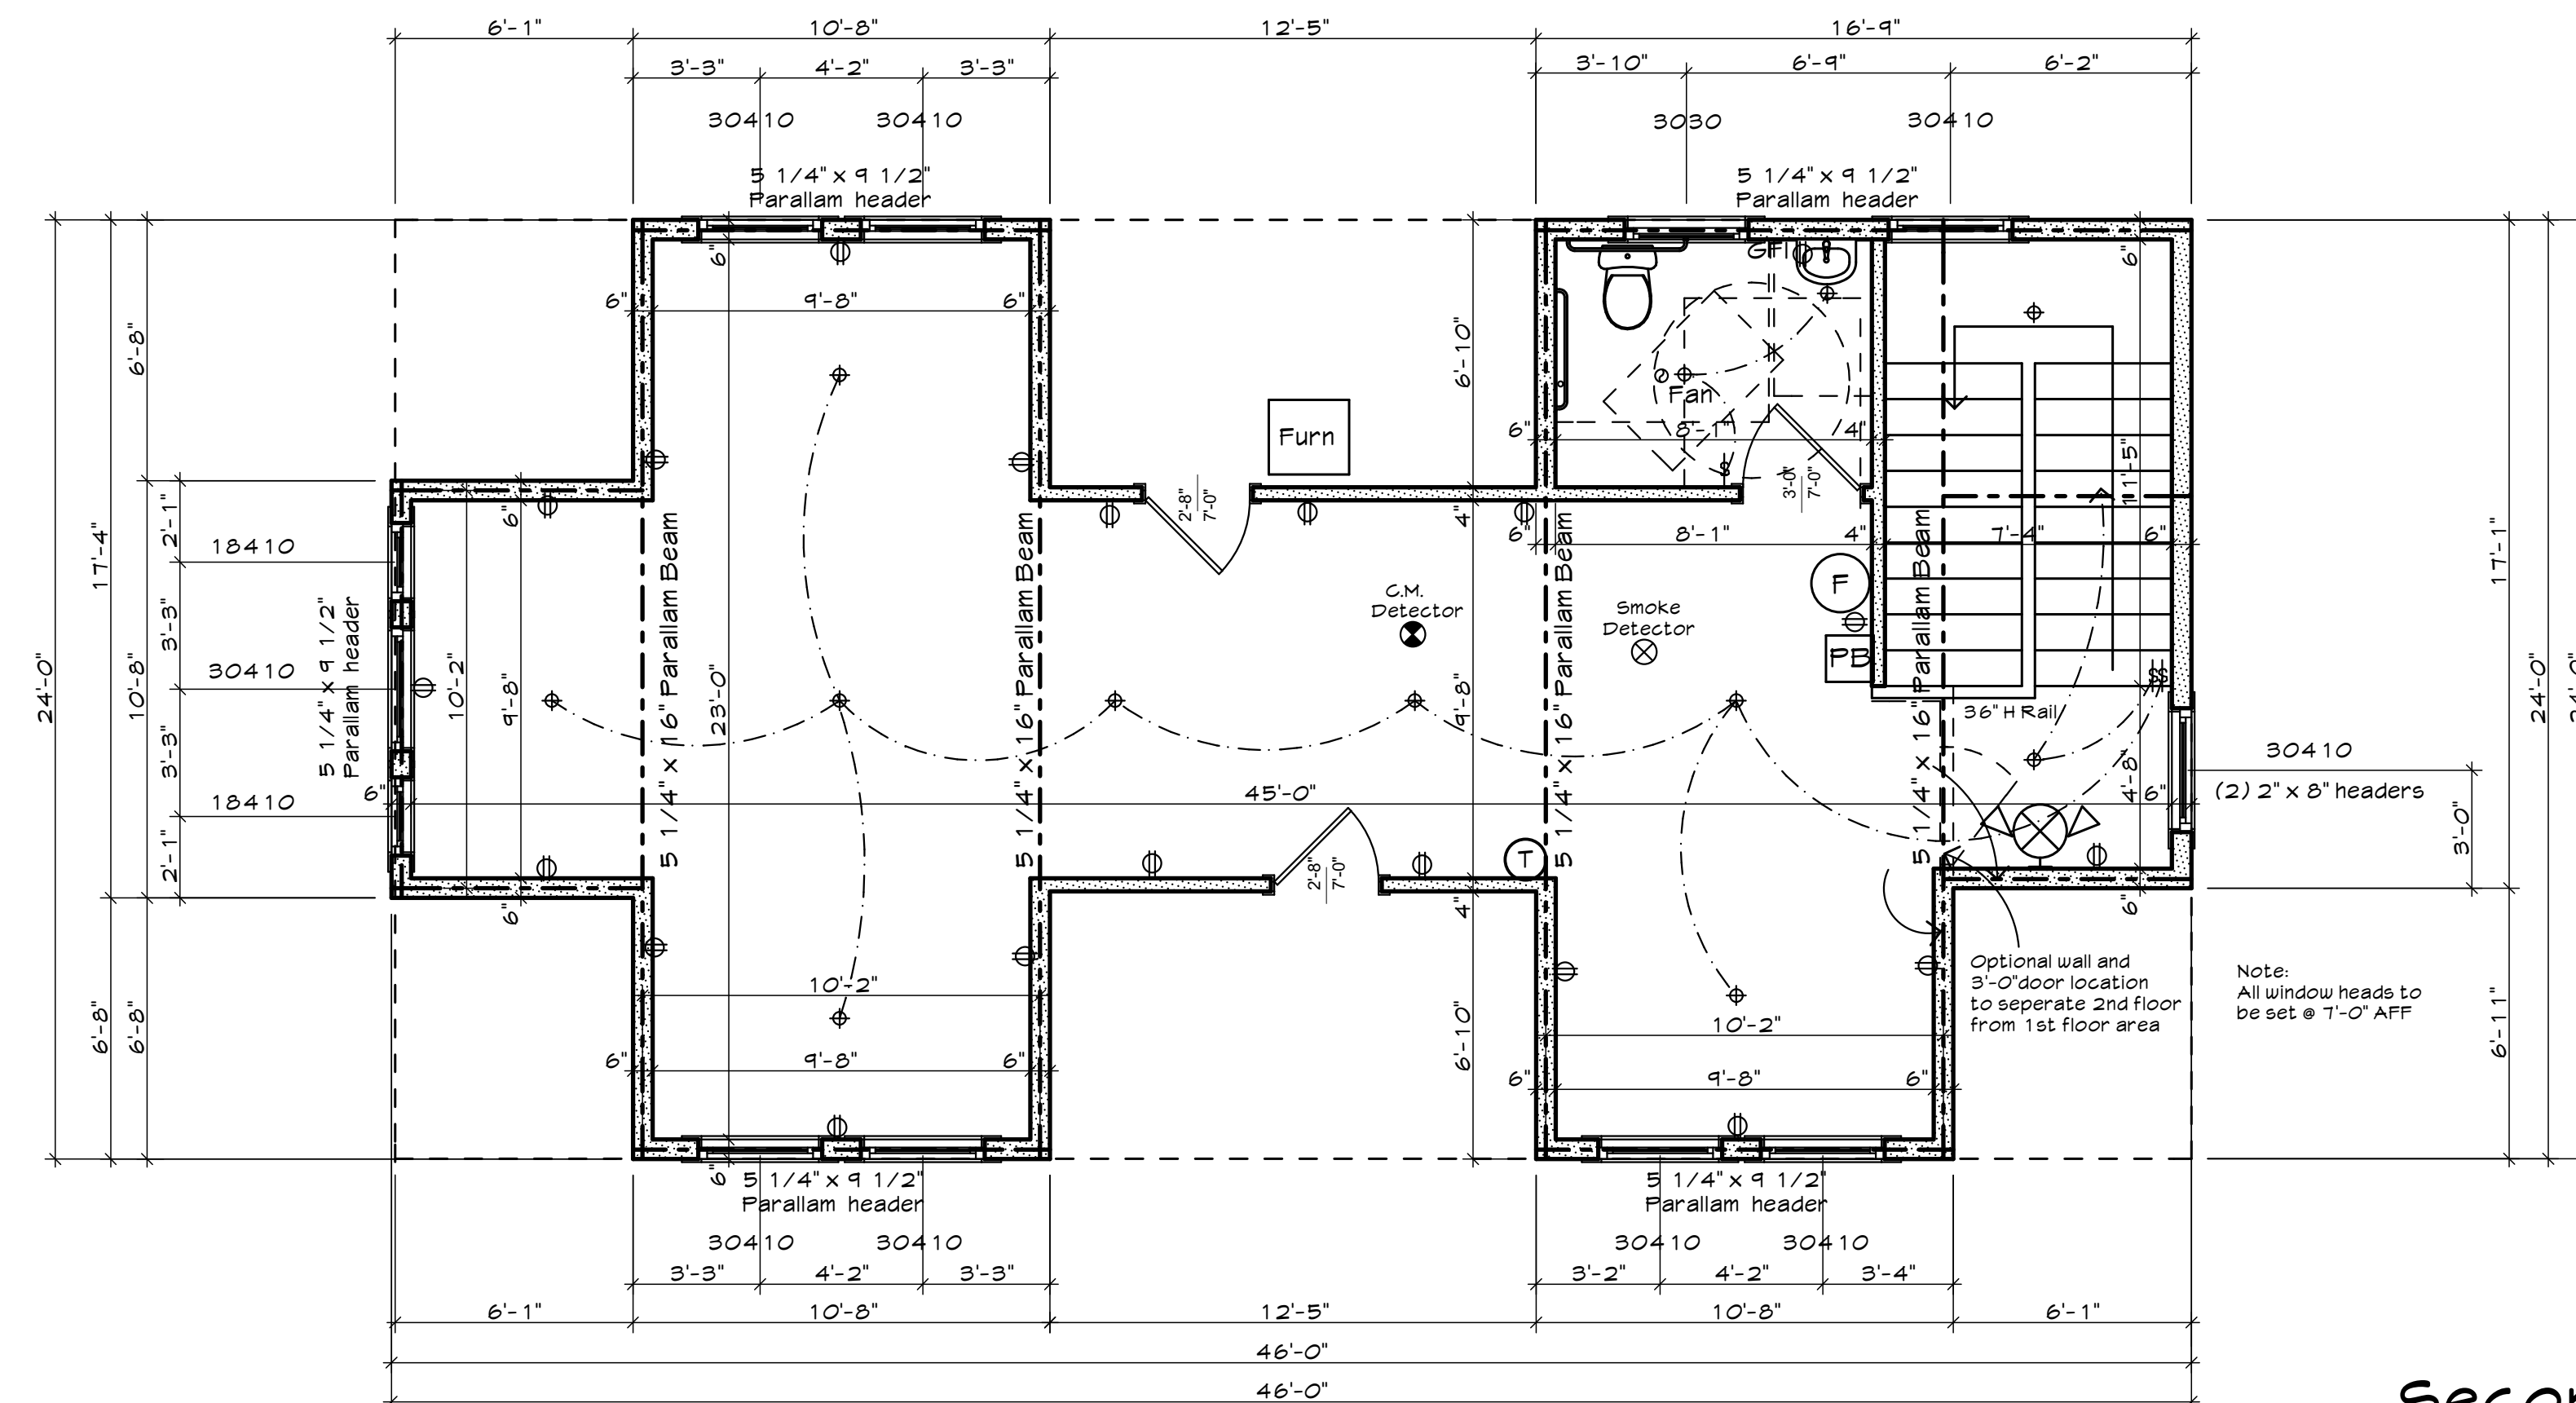

Note:
All window heads to
be set @ 7'-0" AFF

1/4" = 1'-0" 765.14 sq ft
ALL STRUCTURAL MEMBERS MAY BE
UPGRADED OR INCREASED IN SIZE
(OF SAME MATERIAL) WITHOUT
AUTHORIZATION FROM ARCHITECT.



KEITH MAZUREK A.I.A.
ARCHITECT
43 West Front Street, Suite 19
Red Bank, NJ 07101
192-141-0023 / Fax 192-7118
118 River Rd
NJ 07068-5202
Rumson, NJ

Keith S. Mazurek
NJ Lic. AI 13982
FL Lic. AR93651

Suite 19
 Fax 132-741-0167
 Roof Plan
 Second Floor
 Plan
 COMM.: 15-31
 DATE: 3.10.18
 SHEET NO.
 4