


15.00 M. WIDE ROAD

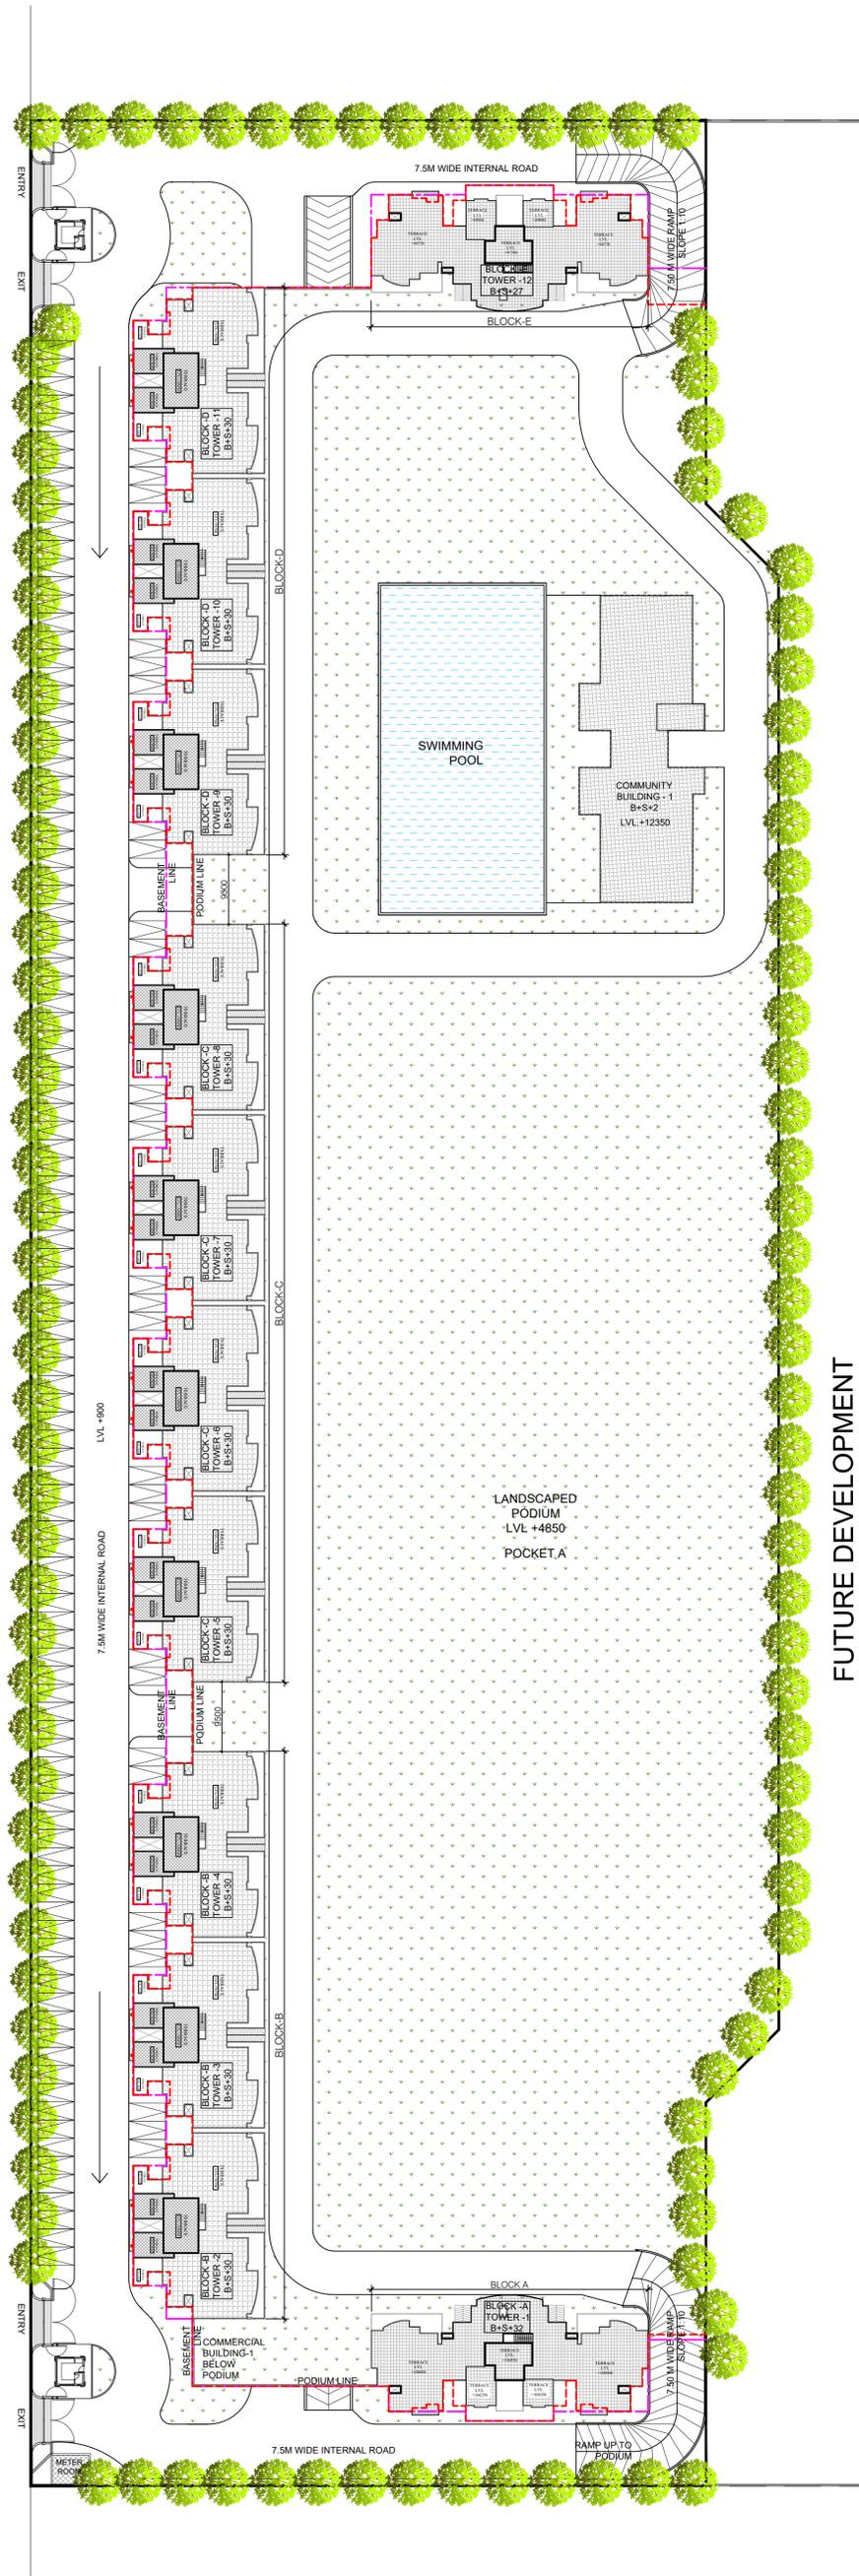

FUTURE DEVELOPMENT

SHEET TITLE	SITE PLAN
PROJECT	PHASE 1 OF PROPOSED PROJECT "ATS HOMEKRAFT PIOUS HIDEAWAYS" AT PLOT NO - SC-02/ J&K, SECTOR 150, NOIDA DISTT : GAUTAM BUDDH NAGAR

