


BLOCK - 05 FLOOR PLAN

SCALE: 1:100

Basement Floor Plan

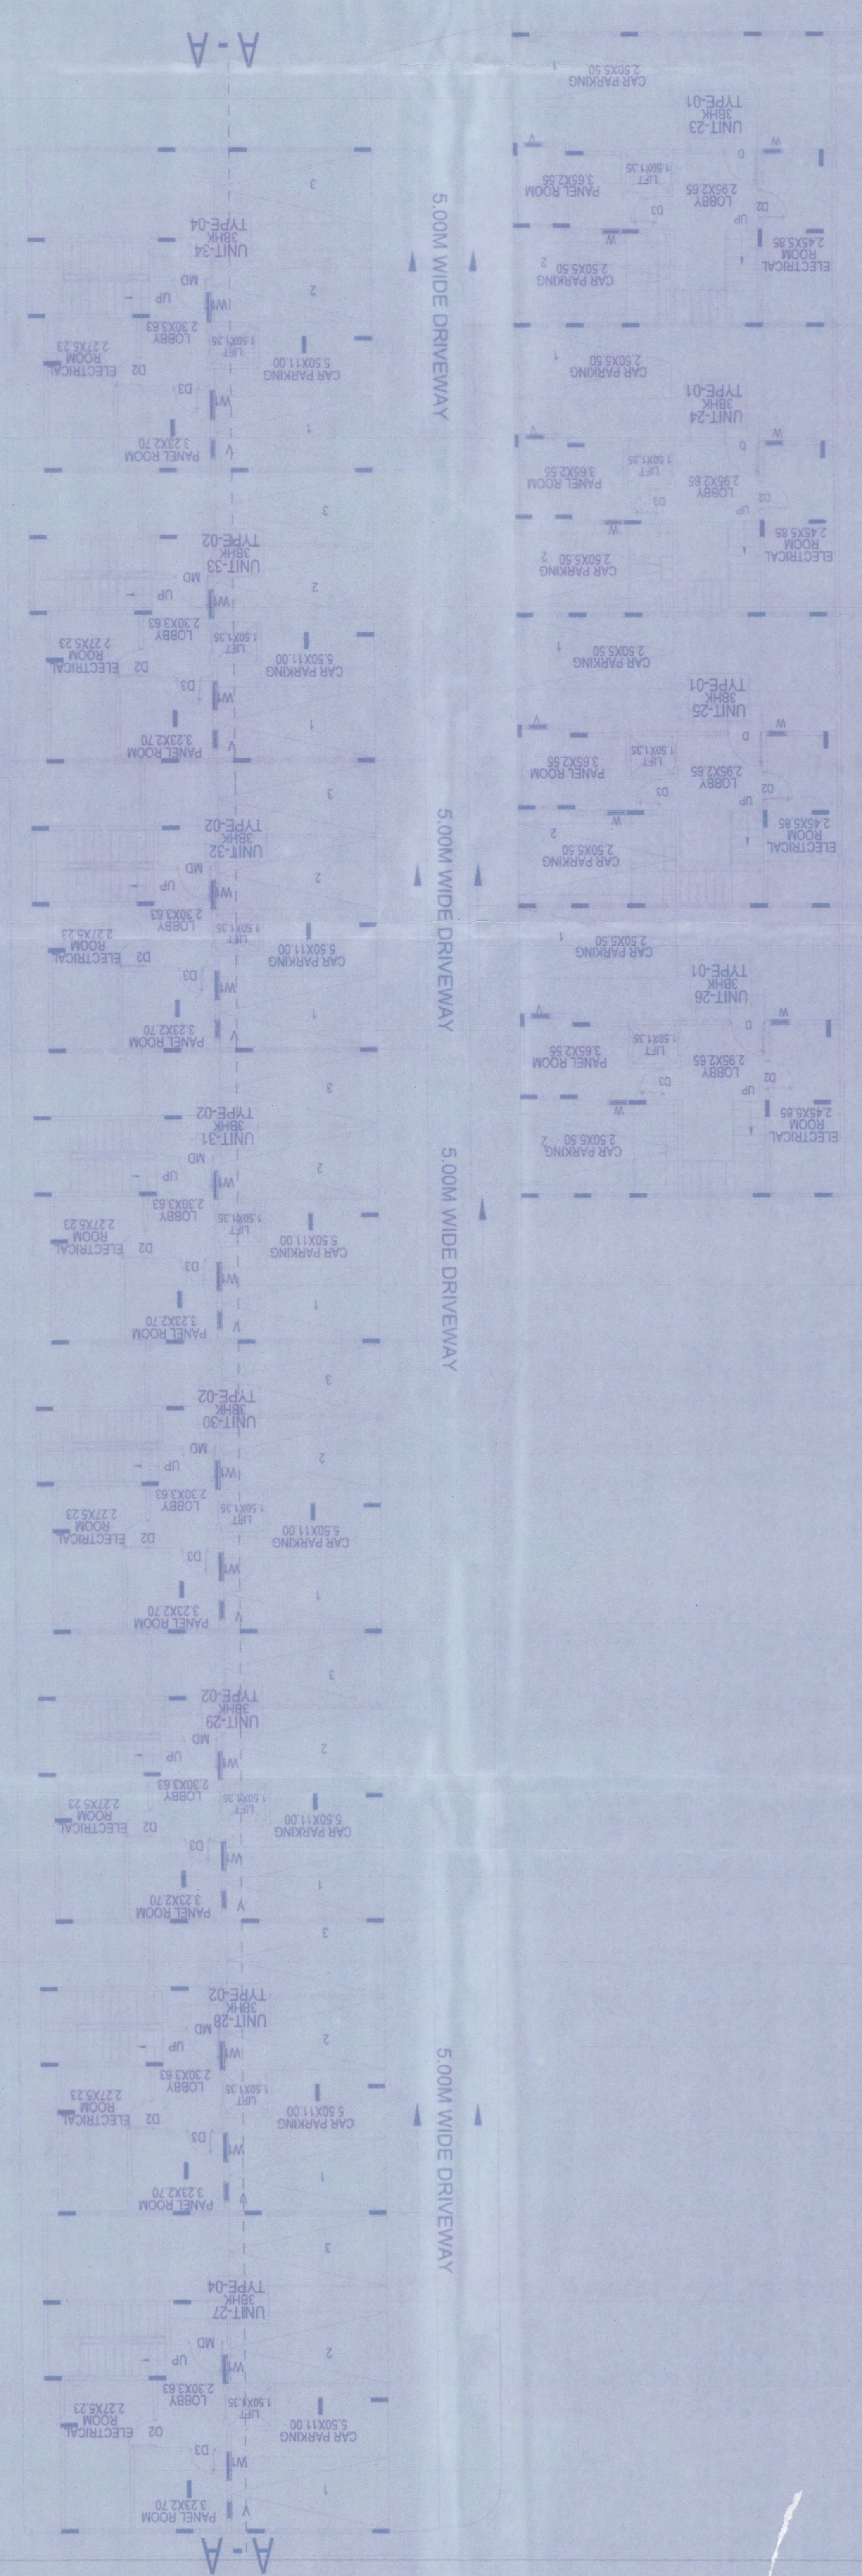

Block 05 car parking statement

NO. OF	VILLA NO	UNIT TYPE	PARKING
5	G-1	23	11
5	G-2	24	11
5	G-3	25	11
5	G-361	383	11
5	G-362	384	