

REQUEST FOR PROPOSAL

DEVELOPMENT OF AN ANIMAL SHELTER

RFP Ref: MCC/BDU/RFP/2022/014
Date: 18 December 2022

BACKGROUND

The Male' City Council invites proposals to be submitted for the developer-financed design, development and transfer of a multi-purpose building to be developed in Villimalé catering to the operations of an Animal Shelter and a Vet clinic subsidized through allocation of commercial land from Villimalé.

Additional information regarding the submission of proposals will be available under the 'Request for Proposal (RFP)' uploaded on the Male' City Council Website and the Maldivian Government Gazette.

Male' City Council Website: www.malecity.gov.mv

Maldivian Government Gazette: www.gazette.gov.mv

All queries and proposals shall be submitted by email and additional details shall be shared with parties who register their interest for the RFP submission.

Interested parties may register their interest before the deadline through the submission of the registration form available with the RFP document.

Only parties who register their interest shall be eligible for submission of the RFP.

KEY INFORMATION

THE PROJECT

Project Name: Development of a multi-purpose building catering to the requirements of an Animal Shelter and Vet Clinic.

Proposals are invited for the developer-financed design, development and transfer of a multi-purpose building in Villimalé at the location as per the details given below:

- Locations: Land plots identified from Villimalé (Refer RFP Documents for details)
- Plot area: Approximately 2,500 sq. ft. (Refer RFP Documents for details)
- Project Requirements:
 - Concept and Detailed Designs of a multi-purpose building for the following purposes:
 - Ground Floor: Commercial Use
 - First Floor: Vet Clinic
 - Second and Third Floors: Animal Shelter
 - Upper floors and Terrace: Expansion of the Animal Shelter and/or Commercial uses
 - Construction of the multi-purpose building
 - Commissioning of the multi-purpose building including provision of equipment for Vet Clinic
 - Transfer back to the Lessor on completion of the development
- The development of the multi-purpose building is to be subsidized through the allocation of commercial land from Villimalé with the lease payments for the commercial land to be capitalized for the development costs of the multi-purpose buildings as per the details given in the RFP.
- Bid Security
 - Local Parties – MVR 50,000.00
 - Foreign Parties – USD 4,000.00
- Further details of the project requirement is available on the detailed RFP document

CONTACT



+960 3025441



bdu@malecity.gov.mv



www.malecity.gov.mv



3rd Floor, Male' City Council
MWSC Customer Service Building
Ameenee Magu, 20178
Male', Maldives

DEADLINES

RFP ANNOUNCEMENT

18 December 2022

REGISTRATION FOR RFP SUBMISSION

24 December 2022

SUBMISSION OF QUERIES

24 December 2022

ANSWERS TO QUERIES

27 December 2022

RFP SUBMISSION

05 January 2023

REQUEST FOR PROPOSAL (RFP)

1. The Malé City Council (MCC) is seeking local and international parties for the part developer-financed design, development, operation and transfer of a multi-purpose commercial building' in Villimalé, catering to the operation of the Vet Clinic and an Animal Shelter, hereafter referred to as the 'Project'.
2. This Request for Proposal (RFP) details the instructions for submitting proposals and the criteria by which a Proponent may be selected for award of the Project.
3. A complete set of the RFP document will be available for eligible interested parties from the Malé City Council (MCC) website at www.malecity.gov.mv and www.gazette.gov.mv.
4. The milestones, key deadlines and details as relevant pertaining to the RFP is given in the Schedule of Events table below and the subsequent sections of this RFP.

SCHEDULE OF EVENTS		
Milestone	Deadlines	Details
Announcement	18 th December 2022 Online on MCC website and Maldivian Government Gazette	<ul style="list-style-type: none"> - Details of the RFP is announced on the MCC website and the Maldivian Government Gazette with publication of the full RFP document for perusal - www.malecity.gov.mv www.gazette.gov.mv
Registration Deadline	24 th December 2022 13:00 hrs Through email submission	<ul style="list-style-type: none"> - Proponents should register their interest to submit proposals by emailing the duly filled, signed and stamped registration form as given in the RFP to the email address given below: - bdu@malecity.gov.mv
Deadline for Submission of Enquiries	24 th December 2022 13:00 hrs Submission of written enquiries through email	<ul style="list-style-type: none"> - Only registered parties may submit queries in writing to the email address below: - bdu@malecity.gov.mv - Enquiries should be submitted through the registered emails given by the Proponent - Enquiries submitted through unregistered emails will not be attended - No enquiries shall be attended after the date of closure of enquiries
Response to Proponents	27 th December 2022 13:00 hrs Submission of written responses through email	<ul style="list-style-type: none"> - Enquiries shall be compiled and responses, where applicable, shall be sent to all registered parties to the registered emails - No further clarification shall be addressed after the responses have been sent
Proposal Submission Deadline	05 th January 2023 13:00 hrs Submission of Proposals through email	<ul style="list-style-type: none"> - The Proposals shall be collected through email submissions given below: - bdu@malecity.gov.mv - Proponents may submit the Proposal at any time prior to the closure date - Proposals received after the submission deadline shall not be accepted - Proposals should be emailed as per the formats and requirements given in the subsequent RFP sections

SECTION I – INSTRUCTIONS TO PROPONENTS (ITP)

A. GENERAL		
1. Scope of RFP	1.1.	<p>The Lessor: The Malé City Council (MCC), a 100% Maldivian Government body formed under the decentralization law 7/2010 and having its registered office at 3rd Floor, MWSC Customer Service Building, Ameenee Magu, 20178, Malé, Maldives (hereafter referred to as 'the Lessor'), issues this Request for Proposal (RFP) for the developer-financed design, development and transfer of the 'Malé City Council Office Building' in Malé, hereafter referred to as the 'Project' as specified in Section III – Requirements of the Lessor.</p>
	1.2.	<p>The reference number for this RFP is MCC/BDU/RFP/2022/014, which shall be used as a reference for all documentations relevant to this RFP where reference is to be made to this RFP</p>
	1.3.	<p>Throughout this RFP Document:</p> <ul style="list-style-type: none"> (a) the term "in writing" means communicated in written form and delivered against receipt; (b) except where the context requires otherwise, words indicating the singular also include the plural and words indicating the plural also include the singular; and (c) "day" means calendar day.
2. Corrupt & Fraudulent Practices	2.1.	<p>It is a requirement of the Lessor that Proponents, suppliers, contractors and their agents (whether declared or not), sub-contractors, sub-consultants, service providers or suppliers, and any personnel thereof, observe the highest standard of ethics during the RFP process and execution of Works. In pursuance of this policy, the Lessor:</p> <ul style="list-style-type: none"> (a) defines, for the purposes of this provision, the terms set forth below as follows: <ul style="list-style-type: none"> (i) "Corrupt practice" means the offering, giving, receiving, or soliciting of anything of value to influence the action of a public official in the procurement process or in contract execution; and; (ii) "Fraudulent practice" means a misrepresentation of facts in order to influence a procurement process or the execution of a contract to the detriment of MCC and includes collusive practice among Proponents (prior to or after Proposal submission) designed to establish Proposal prices at artificial non-competitive levels and to deprive the Lessor of the benefits of free and open competition. (b) will reject a proposal for award if it determines that the Proponent recommended for award, or any of its personnel, or its agents, or its sub-consultants, sub-contractors, service providers, suppliers and/or their employees, has, directly or indirectly, engaged in corrupt or fraudulent practices in competing for the contract in question. (c) will sanction a firm or individual, at any time including declaring such firm or individual ineligible, either indefinitely or for a stated period of time from being awarded a contract from Lessor. (d) will terminate the contract after having given fourteen (14) days' notice to the Proponent.
3. Eligible Proponents	3.1.	<p>A Proponent must be a foreign or locally registered business (sole trader, partnership or limited liability company) - subject to ITP 3.2</p>

	3.2.	Any foreign registered Proponent should incorporate a local registration, either as a re-registration of the foreign business or formation of an eligible local entity in the relevant authority of the Maldives, prior to signing of the Final Agreement.
	3.3.	A Proponent may jointly apply with another potential Joint Venture Partner. If the Joint venture company is not formed at the time of application, a board resolution of the JV partners indicating the intention to form a JV with the Proponent in case of award of the project should be submitted, along with a signed term-sheet for the proposed Joint Venture agreement stating the shareholding structure, project financing arrangements and any other relevant details.
	3.4.	A Proponent shall not have a conflict of interest. Any Proponent found to have a conflict of interest shall be disqualified. For the purpose of this RFP, a Proponent may be considered to have a conflict of interest, if the Proponent: <ul style="list-style-type: none"> (a) directly or indirectly controls, is controlled by or is under common control with another Proponent; or (b) receives or has received any direct or indirect subsidy from another Proponent; or (c) has the same legal representative as Owner; or (d) has a relationship with another Proponent, directly or through common third parties, that puts it in a position to influence the proposal of another Proponent, or influence the decisions of the Lessor regarding this RFP process; or (e) Submits more than one proposal in this RFP process by the same business entity for the same Project. Participation by a Proponent in more than one Proposal will result in the disqualification of all Proposals in which such Proponent is involved.
	3.5.	A Proponent shall not be under suspension from proposal submission by the Lessor.
	3.6.	Proponent shall not have a consistent history of court/arbitration award decisions against the Proponent over the last five (5) years.
	3.7.	Proponent shall not have occurrence of non-performance of a contract as a result of the Proponents default over the last five (5) years.
	3.8.	The Proponent shall provide proof of funds, as requested in the final award letter, for the project as per the submitted financial forecast.
	3.9.	A Proponent shall provide such additional evidence, as the Lessor may reasonably request, as proof of eligibility as satisfactory to the Lessor.
B. CONTENTS OF THE RFP DOCUMENT		
4. Sections of RFP Document	4.1.	The RFP Documents include all the sections specified below and should be read in conjunction with any addenda issued in accordance with ITP clause 6. <ul style="list-style-type: none"> • Section I. Instructions to Proponents (ITP) • Section II. Evaluation Criteria • Section III. Requirements of the Lessor • Section IV. Requirements of the Proposal • Section V. Annexes and Forms
	4.2.	Unless obtained directly from the Lessor, the Lessor is not responsible for the completeness of the RFP Documents, responses to requests for clarification, or Addenda to the RFP Documents in accordance with ITP 6. In case of any contradiction, documents obtained directly by the Lessor shall prevail.

	4.3.	The Proponent is expected to examine all instructions, forms, terms, and specifications in the RFP Documents and to provide with its proposal all information and documentation as is required by the RFP Documents.
5. Clarifications to RFP Document	5.1.	A Proponent requiring any clarification of the RFP Documents shall contact the Lessor via email to the Lessor's address specified in the ITP 5.2, or raise its enquiries during the Clarification Meetings, Webinar if provided for in accordance with ITP 5.3. The Lessor will respond in writing to any request for clarification, provided that such request is received within the deadline as given in the RFP announcement. The Lessor shall provide its response in accordance with the RFP announcement. Should the clarification result in changes to the essential elements of the RFP Documents, the Lessor shall amend the RFP Documents following the procedure under ITP 6 and ITP 17.3.
	5.2.	For clarifications and RFP purposes only, the Lessor's address is: Attn: Business Development Unit 3 rd Floor, Male' City Council MWSC Customer Service Building Ameenee Magu, 20178 Male', Maldives Email: bdu@malecity.gov.mv Website: www.malecity.gov.mv
	5.3.	Interested parties are required to register for Clarifications during the specified period. Only the registered parties may submit requests for clarifications or take part in any Clarification Sessions.
6. Amendments to the RFP Document	6.1.	At any time prior to the deadline for submission of proposal, the Lessor may amend the RFP Documents by issuing addenda.
	6.2.	Any addendum issued shall be part of the RFP Documents and shall promptly publish the addendum on the Lessor's web page in accordance with ITP 5.2.
	6.3.	To give Proponents reasonable time in which to take an addendum into account in preparing their proposal, the Lessor may extend the deadline. for the submission of proposal, pursuant to ITP 17.3.
C. PREPARATION OF THE PROPOSALS		
7. Cost of Bidding	7.1.	All costs associated with the preparation and submission of the proposal shall be at the cost of the Proponent, and the Lessor shall not be liable for any costs incurred by the Proponent, direct or indirect, regardless of the conduct or outcome of the RFP Process.
8. Language of Proposal	8.1.	The RFP, as well as all correspondence and documents relating to the RFP exchanged by the Proponent and the Lessor, shall be written in the ENGLISH or DHIVEHI language.
9. Documents Comprising the Proposal	9.1.	Generally, the Proposal shall comprise of the following documents: (a) Proposal Summary Form in accordance with Section V; (b) Sample of Bid Security with declaration in accordance with ITP 14; (c) Written confirmation authorizing the signatory of the Proposal to commit the Proponent, in accordance with ITP 15.2; (d) Business Proposal Requirement stipulated in Section IV (e) Any other document required in the ITP.

10. Proposal Summary Form	10.1.	The Proposal Summary Form shall be prepared using the relevant formats furnished in Section V. The forms must be completed without any alterations to the text, and no substitutes shall be accepted except as provided under ITP 15.2. All blank spaces shall be filled in with the information requested.
	10.2.	The Proponent shall quote prices conforming to the requirements specified in Section II and Section III and fill in the Proposal Summary Forms in accordance with Section V.
11. Documents Comprising the Business Proposal	11.1.	The Proponent shall furnish the required Business Proposal including Proposal Summary Form, Bid Security Format, Legal documents, financial documents, Operational/Business plan, Concept Design, documents confirming the experience in relevant field and any other information as stipulated in Section IV, in sufficient detail to demonstrate the adequacy of the Proponent's proposal to meet the work requirements.
12. Currencies of Proposal	12.1.	The currency(ies) of the proposal may be quoted in Maldivian Rufiyaa (MVR) or United States Dollars (USD).
13. Validity of Proposals	13.1.	Proposal shall remain valid for a period of One Hundred and Eighty (180) days after the proposals are submitted to the Lessor in accordance with submission details specified in ITP 17.2. Any proposal submitted specifying a period shorter than the requirement stated above may be rejected by the Lessor.
14. Bid Security	14.1.	The Proponent shall furnish a draft of the bid security at the time of submission and when requested at the time of conditional award, the Bid Security in original form bid security, in the amount as required in the RFP announcement in the currencies as specified below: (a) if the Proponent is a locally registered party, the Bid Security amount should be specified in Maldivian Rufiyaa . (b) if the Proponent is an International party not registered locally at the time of submission of the Proposal, the Bid Security amount should be specified in United States Dollars .
	14.2.	The Bid Security shall be valid for 180 (One Hundred and Eighty) days from the date the bid security is submitted to the Lessor.
	14.3.	The Bid Security shall be a demand guarantee in forms of an unconditional guarantee issued by a locally registered Bank or financial institution (such as an insurance, bonding or surety company). The bid security shall be submitted using the Bid Security Form included in Section V.
	14.4.	The Lessor may declare the proposal non-responsive if the proposal is submitted without the draft of the bid security and if the subsequent original is not submitted when requested.
	14.5.	The bid security of the successful Proponent shall be returned as promptly as possible once the successful Proponent signs the Final Agreement and furnishes the required Performance Security.
15. Format and Signing of Proposals	15.1.	The proposals should be submitted electronically from the Proponents registered email as an attachment in Adobe Acrobat (file extension .pdf) readable format as a combined file, to a cover email or if the attachment file size exceeds limitations as allowed to email, then a downloadable link authorized to the Lessor email should be sent with the email. All attachments should be password protected and the passwords are to be submitted as a separate email prior to the submission deadline. If requested by the Lessor, an original of the proposal document should be submitted to the Lessor as described in ITP 5.2.

	15.2.	The original and all copies of the proposal shall be typed or written in indelible ink and shall be signed by a person duly authorized to sign on behalf of the Proponent. This authorization shall consist of a written confirmation of a Power of Attorney to sign on behalf of the Proponent. The name and position held by each person signing the authorization must be typed or printed below the signature. All pages of the proposal where entries or amendments have been made shall be signed or initialed by the person signing the proposal.
	15.3	Any inter-lineation, erasures, or overwriting shall be valid only if they are signed or initialed by the person signing the proposal.
16. Sealing and Marking of Proposals	16.1.	Where originals and copies are to be submitted, the Proponent shall enclose the proposal. These envelopes containing the original and the copies shall then be enclosed in one single envelope.
	16.2.	The proposal should bear a cover page with the following details as per the format given in Section V: (a) the name and address of the Proponent (b) the Project name and RFP Reference number (c) addressed to the Lessors address given in the RFP (d) completed checklist of documents to be submitted as given in Section V (e) name, address, contact number and contact person on behalf of the Proponent (f) registration number and stamp of the Proponent (g) originals submitted to the Lessor should be submitted in a sealed envelope with the above details given in a cover letter and with the envelope bearing a warning not to be opened except by the Lessors representatives overseeing the RFP process as described in ITP 5.2.
	16.3.	The Lessor shall not assume any responsibility for the misplacement or opening of any originals of proposal envelopes not sealed and marked as required.
17. Deadline for Proposal Submission	17.1.	Proposals must be received to the Lessors email address no later than the date and time specified in the RFP Announcement. Proponents may choose to submit the proposal electronically by email any time prior to the deadline for submission. All attachments should be password protected and the passwords may be submitted as a separate email prior to the submission deadline. It is the responsibility of the Proponent to ensure that the email is received to the Lessor and the Lessor shall not bear any responsibility for any technical issues hindering the receipt of the electronic submission to the Lessor.
	17.2.	All submissions, unless otherwise stated in the RFP, are to be submitted electronically. The deadline for the proposal submission shall be given in the RFP Announcement.
	17.3.	The Lessor may, at its discretion, extend the deadline for the submission of proposals by amending the RFP Documents in accordance with ITP 6, in which case all rights and obligations of the Lessor and Proponents previously subject to the deadline shall thereafter be subject to the deadline as extended.
18. Late Proposal	18.1.	The Lessor shall not consider any proposals that is received, either electronically or in original copies where requested, after the deadline for submission of proposal. Any proposal received by the Lessor after the deadline for submission of proposal shall be declared late, rejected, and returned (where applicable) to the Proponent.

19. Proposal Opening	19.1.	With respect to the ongoing Covid-19 pandemic, where practical, the Lessor shall adhere to the guidelines as announced by the relevant authorities such as HPA and other health authorities to minimize physical interactions in the RFP process and proposal submissions.
	19.2.	All proposals submitted through electronic media shall be opened and reviewed after the submission deadline. All submissions and proposal opening shall be conducted electronically.
	19.3.	All registered Proponents shall be emailed a list bearing the name of Proponents and any other details as the Lessor deems appropriate. However, the provided list of submitted Proponents is not a substantiation of the final responsiveness or rankings of the proposals. The Lessor shall neither discuss the merits of any proposal nor reject any proposal at this stage except for late proposal in accordance with ITP 18.1.
D. EVALUATION OF PROPOSALS		
20. Confidentiality	20.1.	Information relating to the ongoing evaluation of proposals, comparison of proposals and recommendation of contract award shall not be disclosed to Proponents or any other persons not officially related to the RFP process until information on Contract award is communicated to all Proponents in accordance with ITP 29.
	20.2.	Any attempt by a Proponent to influence the Lessor in the evaluation of the proposals or Contract award decisions may result in the rejection of its proposal of the Proponent.
	20.3.	Notwithstanding ITP 20.2, from the time of proposal opening to the time of Contract award, if a Proponent wishes to contact the Lessor on any matter related to the RFP process, it shall do so in writing.
21. Clarifications for Proposals	21.1.	To assist in the examination, evaluation, and comparison of the proposals, and qualification of the Proponents, the Lessor may, at its discretion, ask any Proponent for a clarification of its proposal, giving reasonable time for a response. Any clarification submitted by a Proponent that is not in response to a request by the Lessor shall not be considered. The Lessor's request for clarification and the response shall be in writing. No change, including any voluntary increase or decrease, in the proposed rates or figures or substance of the proposal shall be sought, offered, or permitted, except to confirm the correction of arithmetic errors discovered by the Lessor in the evaluation of the proposals, in accordance with ITP 24.
	21.2.	If a Proponent does not provide clarifications of its proposal by the date and time set in the Lessor's request for clarification, its proposal may be rejected.
22. Deviations, Reservations & Omissions	22.1.	During the evaluation of proposal, the following definitions apply: (a) "Deviation" is a departure from the requirements specified in the RFP Documents. (b) "Reservation" is the setting of limiting conditions or withholding from complete acceptance of the requirements specified in the RFP Documents; and (c) "Omission" is the failure to submit part, or all of the information or documentation required in the RFP Documents.
23. Determination of Responsiveness	23.1.	The Lessor's determination of a proposal's responsiveness is to be based on the contents of the proposal itself, as defined in ITP 9.

	23.2.	A substantially responsive proposal is one that meets the requirements of the RFP Documents without material deviation, reservation, or omission.
	23.3.	A material deviation, reservation, or omission is one that, (a) if accepted, would (i) affect in any substantial way the scope, quality, or performance of the Works specified in the Contract; or (ii) limit in any substantial way, inconsistent with the RFP Documents, the Lessor's rights or the Proponent's obligations under the proposed Contract; or (b) if rectified, would unfairly affect the competitive position of other Proponents presenting substantially responsive proposal
	23.4.	If a proposal is not substantially responsive to the requirements of the RFP Documents, it shall be rejected by the Lessor and may not subsequently be made responsive by correction of the material deviation, reservation, or omission.
24. Correction of Arithmetical Errors	24.1.	Provided that the proposal is substantially responsive, the Lessor may correct arithmetical errors on the following basis: (a) if there is a discrepancy between the unit price and the total price that is obtained by multiplying the unit price and quantity, the unit price shall prevail and the total price shall be corrected, unless in the opinion of the Lessor there is an obvious misplacement of the decimal point in the unit price, in which case the total price as quoted shall govern and the unit price shall be corrected; (b) if there is an error in a total corresponding to the addition or subtraction of subtotals, the subtotals shall prevail and the total shall be corrected; and (c) if there is a discrepancy between words and figures, the amount in words shall prevail, unless the amount expressed in words is related to an arithmetic error, in which case the amount in figures shall prevail subject to (a) and (b) above.
	24.2.	Proponents shall be requested to accept correction of arithmetical errors. Failure to accept the correction in accordance with ITP 24.1, shall result in the rejection of the Proposal.
25. Evaluation of Proposals	25.1.	The Lessor shall use the criteria and methodologies listed in Section II Evaluation Criteria.
26. Lessor's Right to Accept Any & to Reject Any or All Proposals	26.1.	The Lessor reserves the right to accept or reject any proposal, and to annul the RFP process and reject all proposal at any time prior to contract award, without thereby incurring any liability to Proponents. In case of annulment, all proposals submitted and specifically, bid securities, shall be promptly returned to the Proponents.
E. AWARD OF CONTRACT		
27. Award Criteria	27.1.	Subject to ITP 26.1., the Lessor shall conditionally award the Contract to the Proponents whose proposal has been determined to be substantially responsive to the RFP Documents and scored the highest marks from each category as specified in ITP 25., provided further that the Proponent is determined to be qualified to perform the Contract satisfactorily. The Lessor has liberty to select the highest-ranking Proponent to be awarded the Contract whilst selecting a second and third ranking Proponent to be given opportunities to progress should the awarded Proponents fail to fulfil the terms of the conditional award.

28. Notification of Award	28.1.	Prior to the expiration of the period of proposal validity, the Lessor shall notify the successful Proponent, in writing, that its proposal has been accepted.
	28.2.	Until a formal contract is prepared and executed, the successful Proponents' proposal and the notification of award shall constitute a binding Contract.
29. Signing of Agreements	29.1.	Promptly upon notification of the conditional award, the Lessor shall send the successful Proponent the Framework Agreement.
	29.2	The Framework Agreement shall define the terms of negotiations and further requirements to be finalized prior to signing of the Final Agreement and confirmation of the Project to be awarded to the Proponent.
	29.2.	The Final Agreement will be forwarded to the Proponent on successful completion of the terms of the Framework Agreement and on finalization of the approval to award the Final Contract. The Final Contract will be signed after the receipt of any due payments or documentations as per ITP 31. and ITP 33. of this RFP, and on submission of the Performance Guarantee as per ITP 32. of this RFP.
30. Termination	30.1.	In case of any material breach of any of the Contractual obligations by the Proponent, the Lessor shall have the right to terminate the contract without prior notice.
31. Payment for Development Rights	31.1.	The Proponent shall be required to make payment for the development rights (if applicable) on the project at the rate as defined in the Section III clause 5., as compensation to the Lessor for assigning the development. The rate and the payment terms are subject to final negotiations prior to the signing of the Final Agreement. The development rights shall be paid in regard to the total GFA of the project based on the final development details as agreed between the Proponent and the Lessor.
32. Performance Guarantee	32.1.	Prior to the signing of the Final Agreement, the Lessor reserves the right to call for the placement of a Performance Guarantee from the Proponent and unless otherwise agreed, the Performance Guarantee should be provided as per the terms and conditions to be agreed for the Final Agreement.
	32.2.	The Performance Guarantee amount shall be based on the value of the project as proposed by the Proponent generally within the limitation as given below but not exceeding 1.5% of the overall value of the project. The final value of the required Performance Guarantee shall be based on the final scope of the Project as agreed between the Lessor and the Proponent and in currencies as stated below: (a) for locally registered Proponents the Performance Guarantee shall be placed in Maldivian Rufiyaa. (b) for international Proponents the Performance Guarantee shall be placed in United States Dollars.
	32.3.	The Performance Guarantee shall be issued by registered Bank or financial institution (such as an insurance, bonding or surety company) as per the format included in Section V.
	32.3.	The Performance Guarantee shall be valid for 12 (twelve) months from the date of signing the Final Agreement, and shall be renewed annually until the completion of the construction period.
	32.4.	Failure to pay the Performance Guarantee within the specified time periods in the letter of award will result in the annulment of conditional award of contract.

SECTION II – EVALUATION CRITERIA

This Section provides details of the criteria that the Lessor shall use to evaluate the Proponents proposals and to qualify and assign rankings for the proposals. In accordance with ITP clause 25., the Lessor shall consider the details given below and no other factors, methods or criteria shall be used in the evaluation of the proposals.

The Proponent is required to provide a summary brief of these evaluation requirements using the sample forms given in Section V and the proposals shall fulfill the requirements in accordance with the ITP clause 9.1.

The Proponent is at liberty to provide any support or detailed information in support of the Proponents proposal along with the information provided in the forms given in Section V. However, the information provided in the required forms shall be considered in the first evaluation and any support details shall only be referred to where clarifications are needed.

The evaluation of the proposals shall be conducted based on the following categories and scoring assigned as the guidelines given below:

1. Proposed Rent (Commercial area): 40%	1.1.	The minimum accepted lease rent for the commercial area to be allocated to subsidize the multi-purpose building (Animal Shelter and Vet Clinic) development is Maldivian Rufiyaa 05/- (Five) per square feet per month and the maximum rent that can be proposed is capped at 15/- (Fifteen) per square feet per month for the land area assigned for the development. Any proposal which is less than the said lease rate shall be disqualified.
	1.2.	Proponents are required to propose a lease rent and required land size from the commercial area allocated to subsidize the multi-purpose building (Animal Shelter and Vet Clinic) development as a lease rent per square feet per month for the first five (05) years. For clarity, the rent periods shall be counted excluding any final agreed grace periods given for the development.
	1.3.	The proposed lease rent should cover the first 5 years either as a flat rate throughout the first five (05) years or on an escalation based on annual increments as proposed by the Proponent.
	1.4.	Lease rents beyond the initially proposed five (05) years shall be revised every two (02) years based on market inflation using the following formula: $P(1+i+5\%)$, where 'P' represents the ending years final monthly lease rate, 'i' represent the cumulative inflation for the preceding two (02) years.
	1.5.	The proposed lease rate shall be evaluated using the Net Present Value (NPV) of the proposed rent for the first five (05) years at a discount rate of 10%.
	1.6.	The Proponent with the highest acceptable NPV shall be given the maximum score whereby points shall be assigned to remaining Proponents on a prorated basis.
	1.6.	To avoid manipulation of the scoring by providing unrealistic lease rents, the Lessor shall use an outlier formula to eliminate outliers, both on the lower end and the higher end of the rent proposals.
2. Development Cost (Multi-purpose building): 20%	2.1.	In order to achieve the overall requirements of the development as planned for by Lessor, the Lessor shall strive to maintain reasonable costs controls in the multi-purpose building (Animal Shelter and Vet Clinic) development to make the development financially viable to the Lessor. Towards this end, proposals that are in line with the overall project value target as planned for by the Lessor shall be given priority.

	2.2.	<p>For the purpose of the valuation of the development, the Proponent should quote separately the estimated development costs of the multi-purpose building (Animal Shelter and Vet Clinic) as mandated for development by the Lessor using the draft concepts provided in the RFP.</p> <p>For the purpose of the evaluation, the Lessor shall consider both the total cost of the development together with the proposed cost of equipment and rank the proposals that best aligns with the Lessors cost targets.</p> <p>For reference, the estimated project values for the development (excluding any financial costs) for the plot assigned for this development is Maldivian Rufiyaa 12,000,000/- (Twelve Million).</p>
	2.3.	<p>The Proponent with the lowest estimated value for the proposed development shall be given the maximum score whereby points shall be assigned to remaining Proponents on a prorated basis.</p>
	2.4.	<p>To avoid manipulation of the scoring by providing unrealistic project estimates, the Lessor shall use an outlier formula to eliminate outliers, both on the lower end and the higher end of the cost proposals.</p>
3. Lease Period (Commercial area): 20%	3.1.	<p>The land from the commercial area to be allocated to subsidize the multi-purpose building (Animal Shelter and Vet Clinic) is to be assigned to the Proponent on a lease basis and the ownership of the land will remain with the Lessor. For clarity, there is no offer to sell the land to the Proponent and the offer of lease is final and all proposals submitted by the Proponents shall give due consideration to this and any proposal with terms contradictory to the offer of lease shall be disqualified.</p>
	3.2.	<p>Provided that the period proposed is not contradictory to the current legal framework, Proponents may propose a lease period that fulfills the Proponents financial feasibility and viability targets depending on the value and justifications of the Proponents investment.</p> <p>The Proponent with the shortest proposed lease period shall be given the maximum score whereby points shall be assigned to remaining Proponents on a prorated basis.</p>
4. Concept Design (Commercial area): 10%	4.1.	<p>Proponents may submit a design concept for the commercial area to be allocated to subsidize the multi-purpose building (Animal Shelter and Vet Clinic) outlining the Proponents vision for the developments and commercial activities to be undertaken on the said commercial land as a means to assess the Proponents planned developments match with the requirements of the Lessor.</p>
	4.2.	<p>Scoring shall be given based on the clarity of the proposed concept, consistency with the allowable commercial activities on the proposed commercial land, adaptation of the design to minimize impact to the nature and surroundings, functionality of the designs, durability of the proposed materials and the overall aesthetics and design.</p>

	4.3.	The Proponent with the highest evaluation shall be given the maximum score whereby points shall be assigned to remaining Proponents on a prorated basis.
5. Capacity of Proponent: 10%	5.1.	The Lessor shall strive to assess the capacity of the Proponents and to rank proposals that are submitted by Proponents who show considerable capability and capacity to fulfill the development as proposed.
	5.2.	Towards this end, the Lessor shall assess the Proponents capacity based on the experience of having undertaken similar developments in line with related civil works developments, experience of the Proponent through completed or ongoing projects, financial capacity of the Proponent through assessment of the Proponents financials and availability of financial and other resources accessible to the Proponent.

SECTION III – REQUIREMENTS OF THE LESSOR

This Section provides details the Project requirement of the Lessor giving a guideline on the overall plans for the development as envisaged by the Lessor. Whilst the Proponent may supplement these requirements with components that add value to the overall development, the Proponent should ensure that the components and requirements as proposed by the Lessor is met.

1. Minimum Scope of the Project	1.1.	Finance, design, develop and transfer a multi-purpose building, for the development and operation of an Animal Shelter and Vet Clinic, on the land as assigned for this project as detailed in Section V.
	1.2.	The Proponent shall be required to finance the development, undertake the detailed designs, complete the development, equip the facilities as per the requirements proposed, covering the operation of the Animal Shelter and Vet Clinic and hand over the ready to operate facility to the Lessor. For clarity, the Proponent should ensure that the development of the multi-purpose building is in line with the concepts as proposed in the RFP, but the Proponent has liberty to propose and supplement to the development with the Lessor having the right to accept such supplements as a value addition. Upon completion of the development, the entire development as referred to as the multi-purpose building should be transferred back to the Lessor.
	1.3.	The primary components of this development covers the following: <ul style="list-style-type: none"> (a) Site preparation sufficient for the development of the multi-purpose building. (b) Construction of the multi-purpose comprising of the ground floor commercial areas, 1st Floor Vet Clinic, 2nd and 3rd floor Animal Shelter, and any other commercial developments as proposed by the Proponent and approved by the Lessor for development. (c) The development should be in line with the development concept and guidelines given in Section V, whereby priority shall be given to building usage that is allocated for developments as proposed in the development guideline. (d) Installation of the equipment as proposed by the Proponent and connection of the utility services within the site as required to provide the utility services to the development. (e) Development of any other supplementary facilities as may be required to implement the minimum developments as given above by the Lessor. (f) Implementation of any other facilities or developments as proposed by the Proponent and implemented with approval of the Lessor.
2. Operating Business Model	2.1.	To subsidize the development of the multi-purpose building. The Proponent shall be allocated commercial land from Villimalé from the land area shown in the relevant annex in the RFP. Whilst the Proponent is at liberty to proposed the land requirements, the Proponent shall have to pay a commercial rent towards the land area allocated and the lease rents shall be capitalized into the cost of the development of the multi-purpose building. The Proponent shall be required to commence payment of the land rent for the commercial land upon completion of the set-off of the development cost of the multi-purpose building from the due rents and completion of any agreed grace period for the allocated commercial land. Priority is given to the development of the multi-purpose building and whilst the Proponent shall have right of access on the commercial land allocated, the development of the multi-purpose building should be commenced to the satisfaction of the Lessor prior to the Proponent having right of commencement of any proposed developments on the commercial area. The Proponent is required to hand over the completed multi-purpose building with the proposed equipment's to the Lessor on completion and commissioning of the building and the Proponent shall not have any further rights over the multi-purpose buildings unless under a separate arrangement with the Lessor.

	2.3.	The Proponent is not allowed to pass on the rights over the commercial land, in parts or in its entirety to any third party without the consent of the Lessor.
	2.4.	Should the Proponent wish to divest the lease rights in its entirety or in parts, the Lessor should be given first right of refusal, whereby both parties shall in good faith negotiate the value of such sale either by negotiating directly or by the engagement of an independent valuer to determine such value.
	2.5.	The Proponent shall ensure that the developments are insured, maintained and secured during the lease period and apart from fair wear and tear, the development should be handed over to the Lessor on completion of the Lease period in fair and operable condition.
	3.1.	The development on the commercial land is to be undertaken at the proponent's own financing and the Lessor shall not bear any responsibility on the financing of such developments by the Proponent.
3. Implementation of the Project	3.2.	<p>Prior to the commencement of the works, the Proponent should prepare and approve the concept and detailed drawings of the development from the Lessor.</p> <p>Such designs and details should be within the guidelines as implemented by the relevant authorities and it is the Proponent's responsibility to ensure the designs comply with such requirements and obtain such approvals.</p>
	3.3.	The land for the development shall be handed over to the Proponent to undertake the development on an as-is-where-is basis and the Proponent should factor in any site conditions to the development costs.
	3.4.	The Proponent should submit the detailed workplan and schedules for both the multi-purpose building and the for the developments on the commercial area for inclusion in the Final Agreement and any requested grace period and Project Schedule shall be subject to the approval of the Lessor.
	3.5.	The Proponent shall be required to comply with the development targets as agreed in the Project and the Lessor reserves the right to monitor the progress and terminate the Agreement if the Proponent incurs any significant delays in the implementation of the Project.
	4.1.	Payment of land lease as long-term rent to be proposed by Proponent within the criteria's as specified in Section II: Evaluation Criteria
	4.1.	Payment of land lease as long-term rent to be proposed by Proponent within the criteria's as specified in Section II: Evaluation Criteria
4. Payment of Lease Rent	4.1.	Payment of land lease as long-term rent to be proposed by Proponent within the criteria's as specified in Section II: Evaluation Criteria

SECTION IV – REQUIREMENTS OF THE PROPOSAL

The proposals submitted by the Proponents should comply with the requirements of the proposal given below and the information as requested below shall be used to determine the qualifications of the Proponent to perform the contract and to determine the proposal as being substantially responsive.

The documents and information required below shall be requested in two stages whereby the first stage shall be for the qualification of the responsiveness and determination of the Proponents to be selected for award of the contract and information requested in stage two shall be for primarily required for the finalization of the detailed Final Agreement without any material deviations from the selections and documents as submitted in stage one.

Stage 1 – documents shall be required at the time of submission of the Proposal and the Lessor reserves the right to declare the Proponents proposal as non-responsive on failure to include any of the documents listed.

Stage 2 – documents that are required to be submitted after the Lessor gives notice of the conditional award to the Proponent and to be submitted prior to signing of the Final Agreement.

Stage 1 Documents		
1. Documents to be enclosed along with the Proposal at the time of Proposal Submission	1.1.	Proposal Cover Page
	1.2.	Proposal Submission Form
	1.3.	Bid Security Draft with signed declaration
	1.4.	Signed Partnership Term sheet if Proponents wish to form a partnership
	1.5.	Business Registration Copy
	1.6.	Company Profile
	1.7.	Project References
	1.8.	MOA of the Proponent
	1.9.	AOA of the Proponents
	1.10.	Comfort Letters from financial institutions if project is to be undertaken from Borrowings
	1.11.	Board Resolution from Directors if project is to be implemented from Proponents own funds
	1.12.	Draft Concept design
	1.13.	Audited Financial Statements for past 3 years or Management Accounts for the most recent year
	1.14.	Signed Due Diligence Declaration
	1.15.	Power of Attorney authorizing Proponents representative to sign and submit proposal
	1.16.	Any revisions to the registered email or authorized contact person who will represent the Proponent
	1.17.	Any other details that the Proponent may wish to submit at this stage in support of the Proponents Proposal





Stage 2 Documents		
2. Documents to be submitted during the agreement negotiation stage for signing of the Final Agreement	2.1.	Original of the Bid Security
	2.2.	Final Concept Design and Detailed Drawings
	2.3.	Proof of Funds for the Project
	2.4.	<p>Detailed Business Plan for the development covering a minimum of the following components:</p> <p>(a) Management and HR Plan</p> <ul style="list-style-type: none"> • Team undertaking the Management of the completed development <p>(b) Marketing Plan</p> <ul style="list-style-type: none"> • Marketing Strategy and Product Plans • Target Pricing and Target Segments • Promotional Strategies <p>(c) Operational Plan</p> <ul style="list-style-type: none"> • Team overseeing the civil works Project Management • Project Schedule • Indicative BOQ for the Project <p>(d) Financial Plan</p> <ul style="list-style-type: none"> • Project Financing plan • 5-year financial forecasts
	2.5.	Performance Guarantee
	2.6.	Clarifications related to the Due Diligence Declaration.
	2.7.	Other documents as reasonably requested by the Lessor for validation and verification of the proposal and for finalization of the terms of the Final Agreement
	2.8.	Completion of any required registration or re-registration of the Proponents business entity (if eligible)
	2.9.	Submission of any other regulatory clearance or documents from any local authorities as may be required prior to signing of the Final Agreement

SECTION V – ANNEXES AND FORMS


The following Annexes are the sample format and forms required during the RPF process, for submission of the proposal and for the signing of the Final Agreement.



Where required the Proponent should use the formats given for submission of the required data along with the inclusion of any additional details as required for the submission or in support of the Proponents proposal.

Annex 1 – Project Location and Development Guidelines

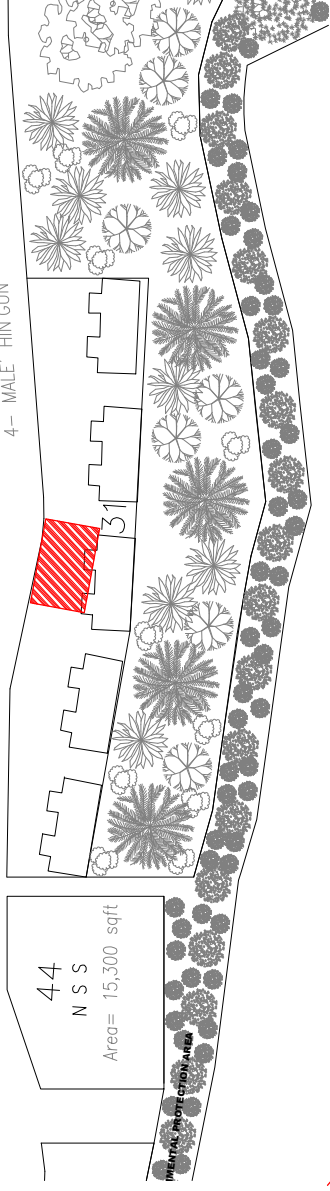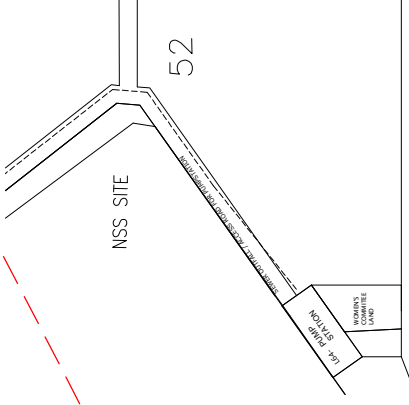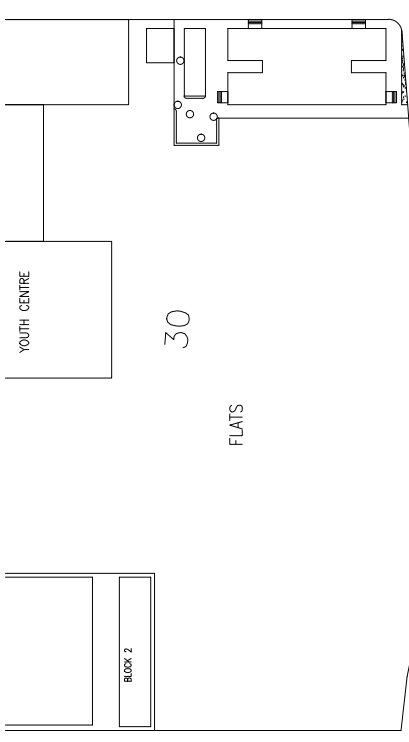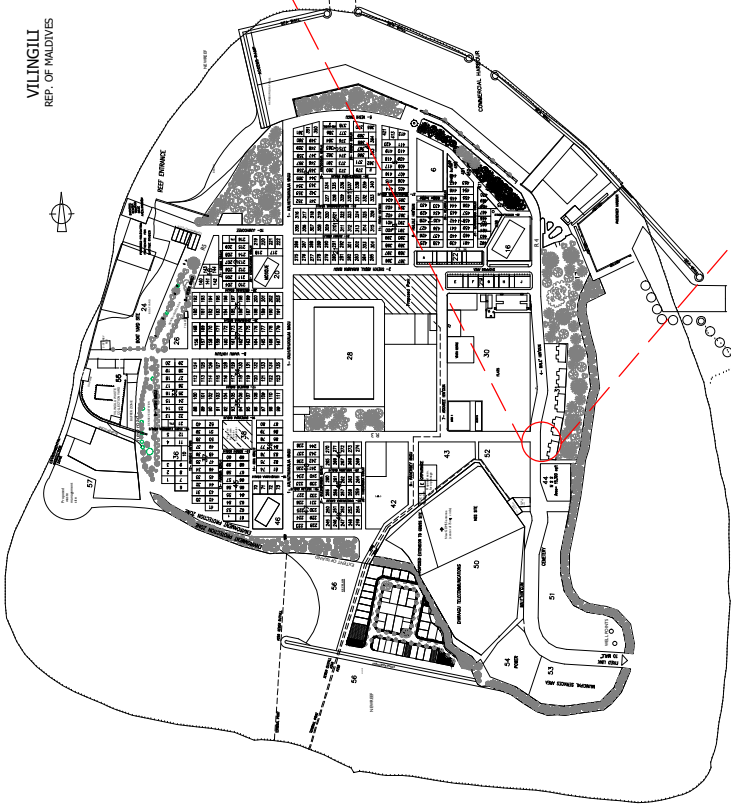

LOCATION MAP


PROJECT : MIXED-USE PARKING BUILDING		DRAWING : LOCATION MAP		DWG NO.:	
SCALE : N.T.S	DRAWN BY : MIS	CHECKED BY :	REVISION:	REMARKS :	
					DATE : 01 NOV 2022
					

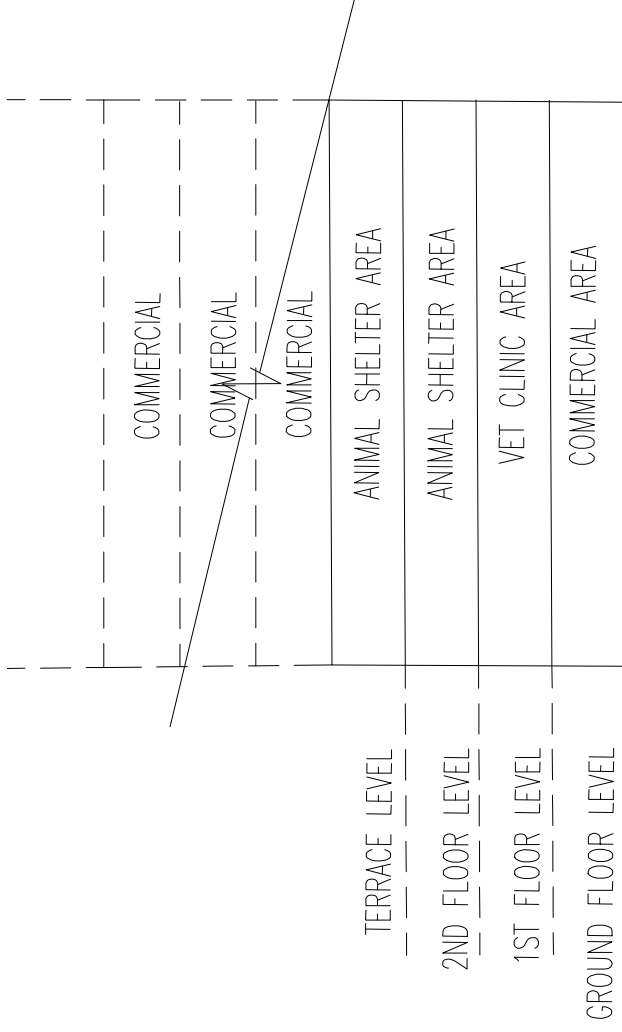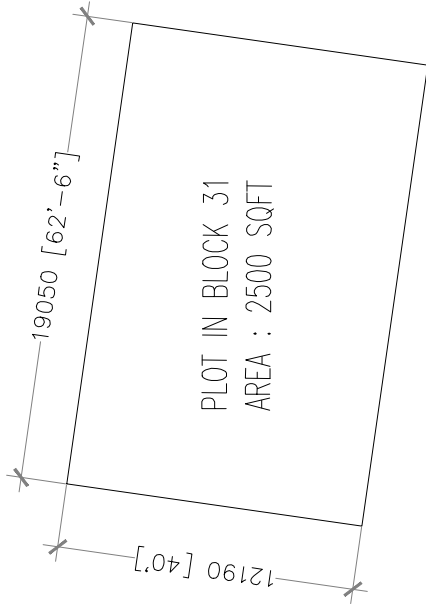



COMMERCIAL USAGE AS ALLOWED
BY VILLIMALE' REGULATION

PLOT MAP

CONCEPTUAL ELEVATION

PROJECT : MIXED-USE PARKING BUILDING		DWG NO.:	
SCALE : N.T.S	DRAWN BY : MJS	REVISION:	
CHECKED BY :	DATE : 01 NOV 2022	DRAWING : PLOT MAP CONCEPTUAL ELEVATION	
		REMARKS :	


VILINGILI
REP. OF MALDIVES

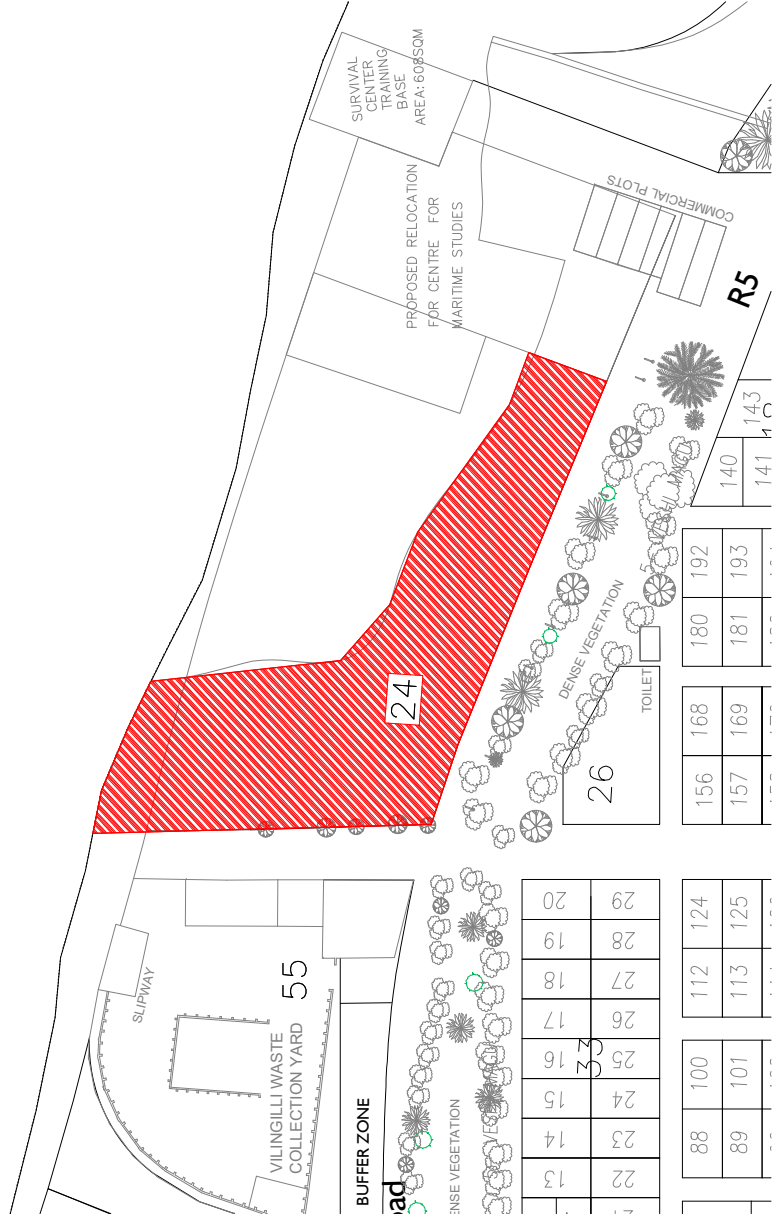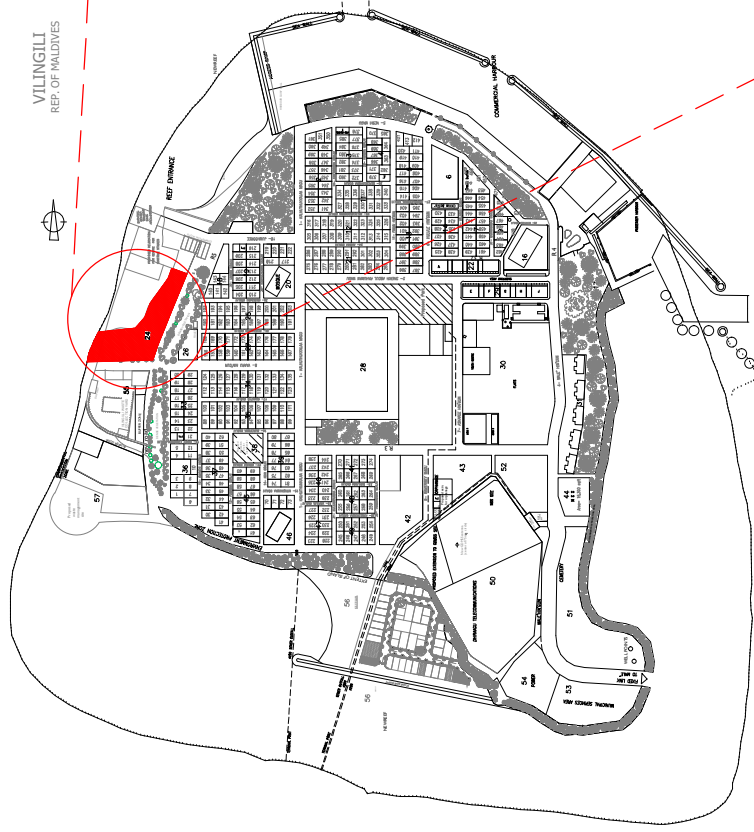

LOCATION MAP

PROJECT : COMMERCIAL LAND AREA		DRAWING : LOCATION MAP		DWG NO.:	
SCALE : N.T.S	DRAWN BY : MJS	REVISION:	REMARKS :		
	CHECKED BY :	DATE : 01 NOV 2022			



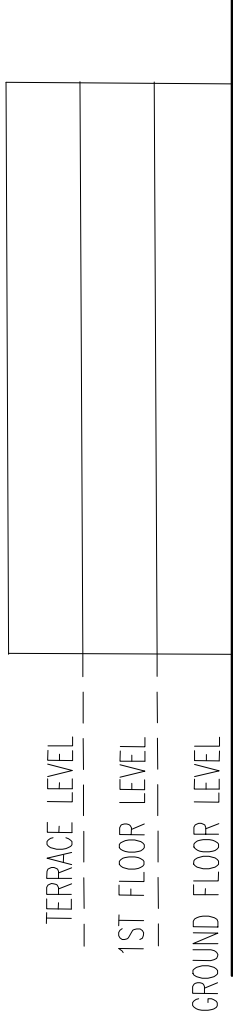

CONCEPTUAL ELEVATION

PROJECT : MIXED-USE PARKING BUILDING

SCALE : N.T.S

DRAWN BY : MJS

CHECKED BY :

DATE : 01 NOV 2022

DRAWING : CONCEPTUAL ELEVATION

REMARKS :

REVISION:

DWG NO.:



D. NO.
01/14

FILE No.

AMENDMENTS

TITLE

**K.VILLIGILI
MULTI-PURPOSE
BUILDING**

DRAWN BY: **MJS**

SURVEYED BY:

CHECKED BY:

APPROVED BY:

SCALE

AS SHOWN


DATE

AREA (With Corner)

AREA

2500SQFT

SECRETARIAT OF THE
MALE' CITY COUNCIL
AMEENE MAGU, MALE'
REPUBLIC OF MALDIVES

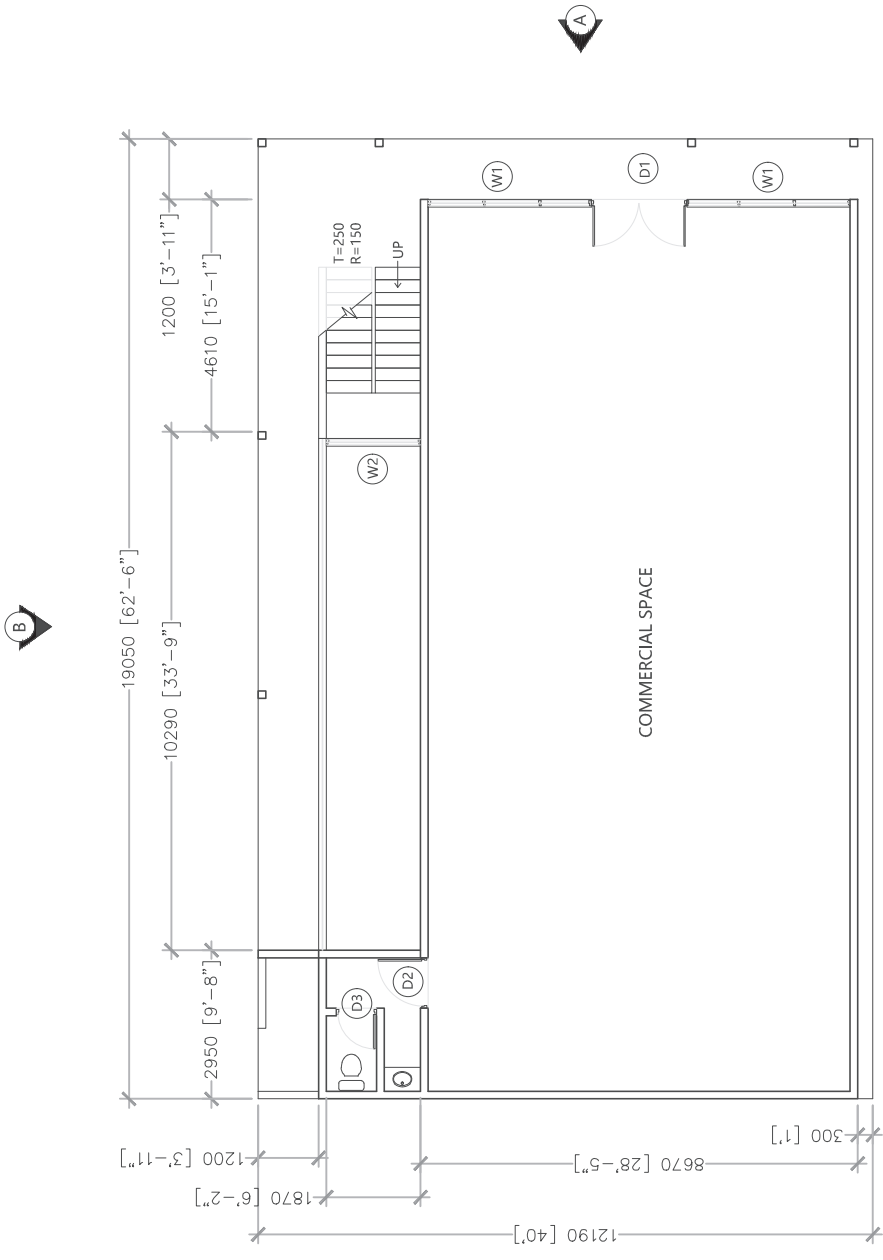

GROUND FLOOR

SCALE 1:150

D. NO.
02/14

FILE No.

AMENDMENTS

TITLE

**K.VILLIGILI
MULTI-PURPOSE
BUILDING**

DRAWN BY: **MJS**

SURVEYED BY:

CHECKED BY:

APPROVED BY:

SCALE

AS SHOWN


DATE

AREA (With Corner)

AREA

2500SQFT

SECRETARIAT OF THE
MALE' CITY COUNCIL
AMEENEEMAGU, MALE'
REPUBLIC OF MALDIVES

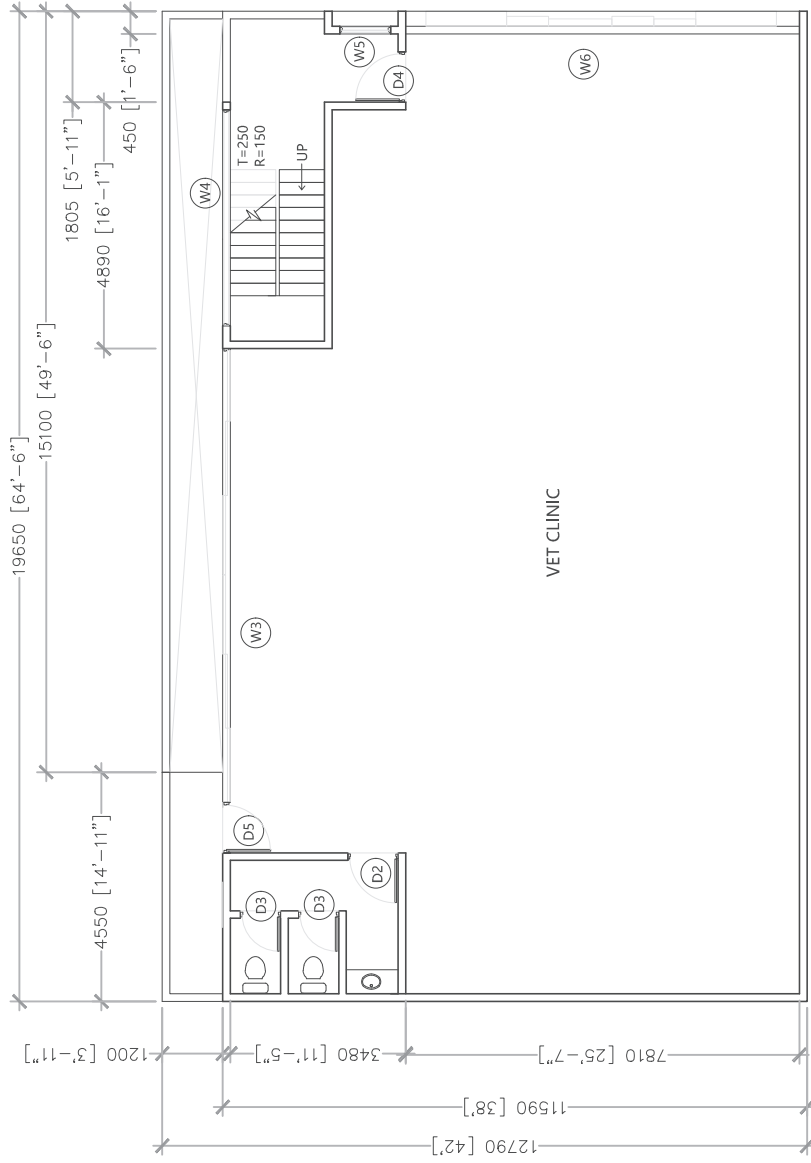

1ST FLOOR

SCALE 1:150

D. NO.
03/14

FILE No.

AMENDMENTS

TITLE

**K.VILLIGILI
MULTI-PURPOSE
BUILDING**

DRAWN BY: **MJS**

SURVEYED BY:

CHECKED BY:

APPROVED BY:

SCALE


AS SHOWN

DATE

AREA (With Corner)

2500SQFT

SECRETARIAT OF THE
MALE' CITY COUNCIL
AMEENEEMAGU, MALE'
REPUBLIC OF MALDIVES

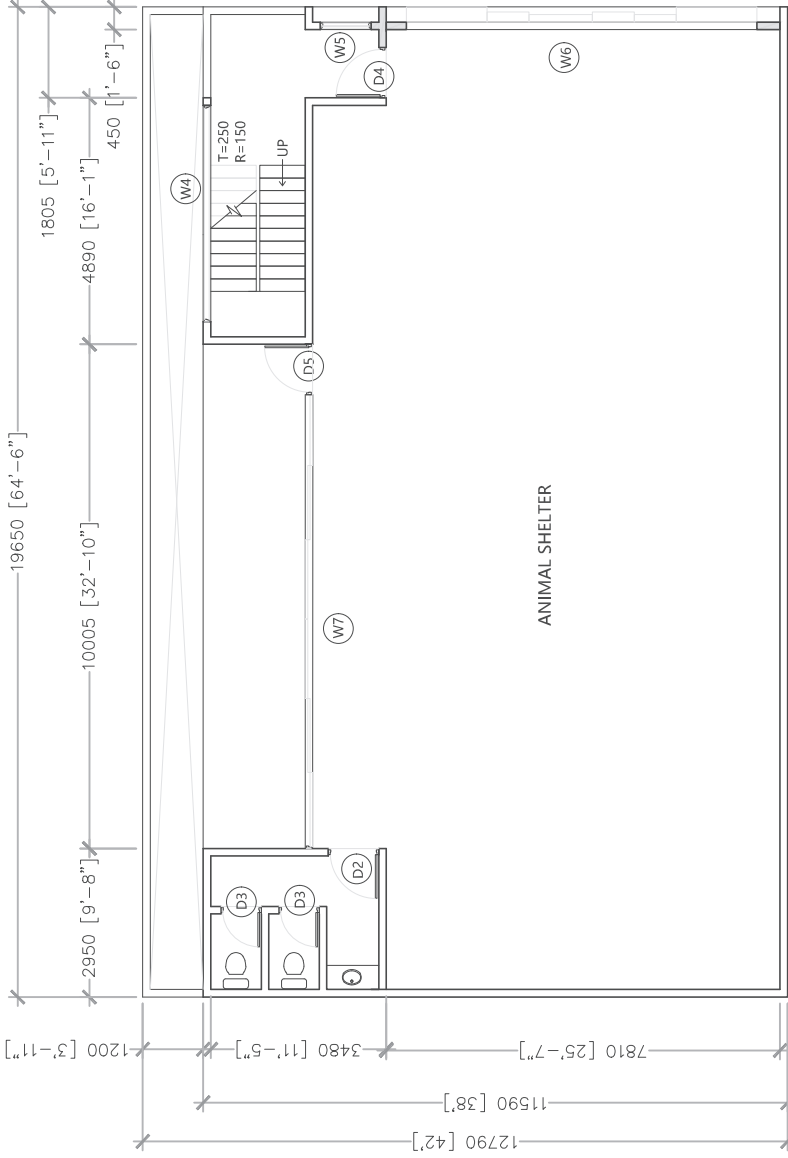

2ND FLOOR
SCALE 1:150

D. NO.
04/14

FILE No.

AMENDMENTS

TITLE

**K.VILLIGILI
MULTI-PURPOSE
BUILDING**

DRAWN BY: **MJS**

SURVEYED BY:

CHECKED BY:

APPROVED BY:

SCALE


AS SHOWN

DATE

AREA (With Corner)

2500SQFT

SECRETARIAT OF THE
MALE' CITY COUNCIL
AMEENEEMAGU, MALE'
REPUBLIC OF MALDIVES

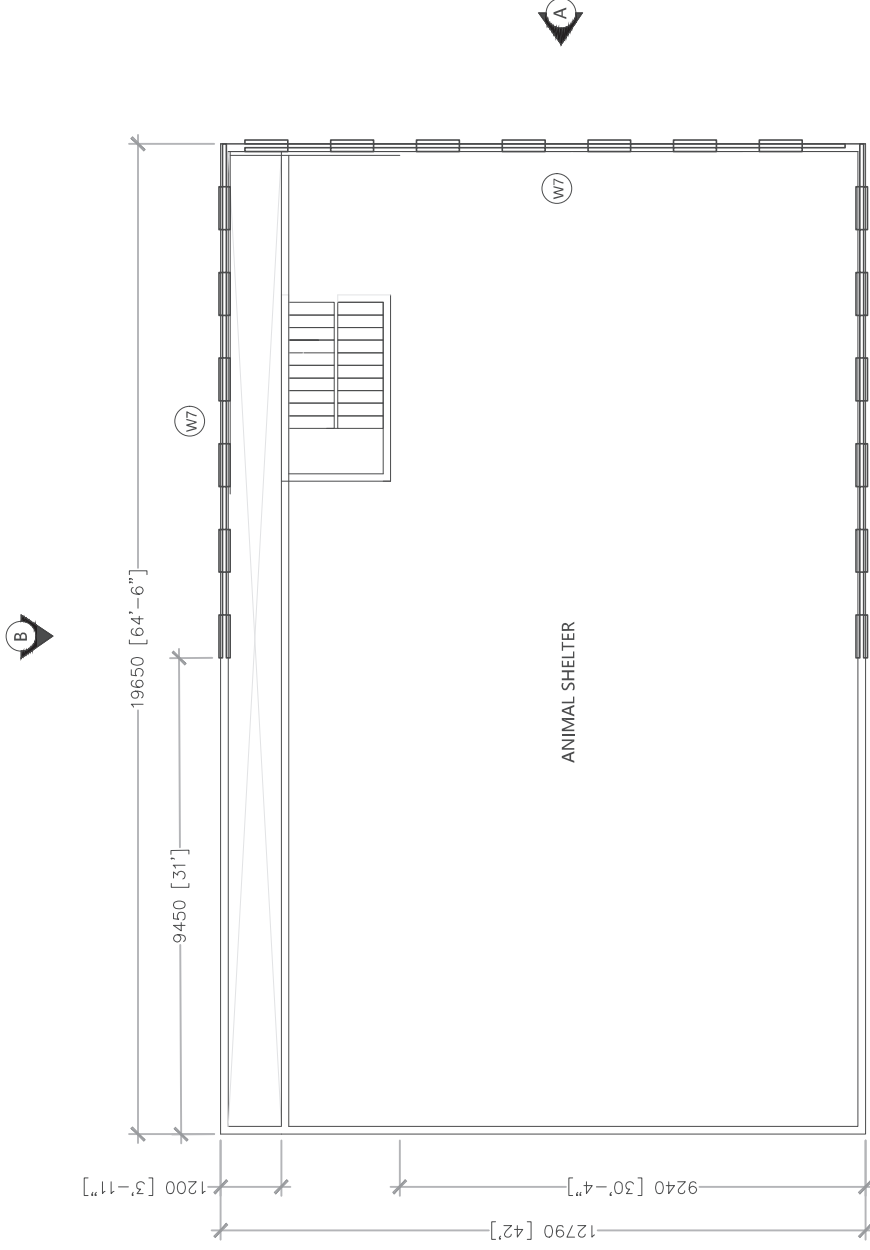

TERRACE FLOOR

SCALE 1:150

D. NO.
05/14

FILE No.

AMENDMENTS

TITLE

**K.VILLIGILI
MULTI-PURPOSE
BUILDING**

DRAWN BY: **MJS**

SURVEYED BY:

CHECKED BY:

APPROVED BY:

SCALE

AS SHOWN


DATE

AREA (With Corner)

AREA

2500SQFT

SECRETARIAT OF THE
MALE' CITY COUNCIL
AMEENEEMAGU, MALE'
REPUBLIC OF MALDIVES

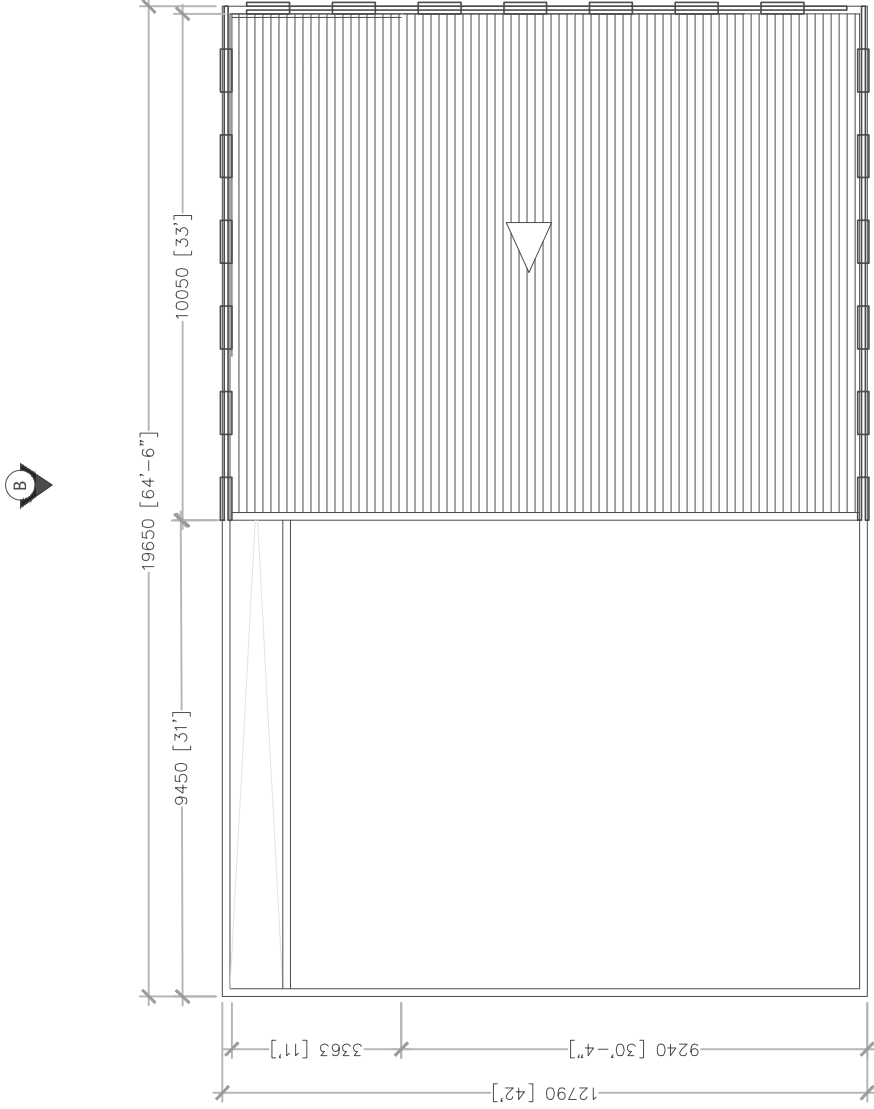

ROOF PLAN
SCALE 1:150

D. NO.
06/14

FILE No.

AMENDMENTS

TITLE

**K.VILLIGILI
MULTI-PURPOSE
BUILDING**

DRAWN BY: **MJS**

SURVEYED BY:

CHECKED BY:

APPROVED BY:

SCALE
AS SHOWN

DATE

AREA (With Corner)

AREA

2500SQFT

SECRETARIAT OF THE
MALE' CITY COUNCIL
AMEENEE MAGU, MALE'
REPUBLIC OF MALDIVES



ELEVATION - A

D. NO.

07/14

FILE No.

AMENDMENTS

TITLE

**K.VILLIGILI
MULTI-PURPOSE
BUILDING**

DRAWN BY: **MJS**

SURVEYED BY:

CHECKED BY:

APPROVED BY:

SCALE


AS SHOWN

DATE

AREA (With Corner)

2500SQFT

SECRETARIAT OF THE
MALE' CITY COUNCIL
AMBENE' MAGU, MALE'
REPUBLIC OF MALDIVES

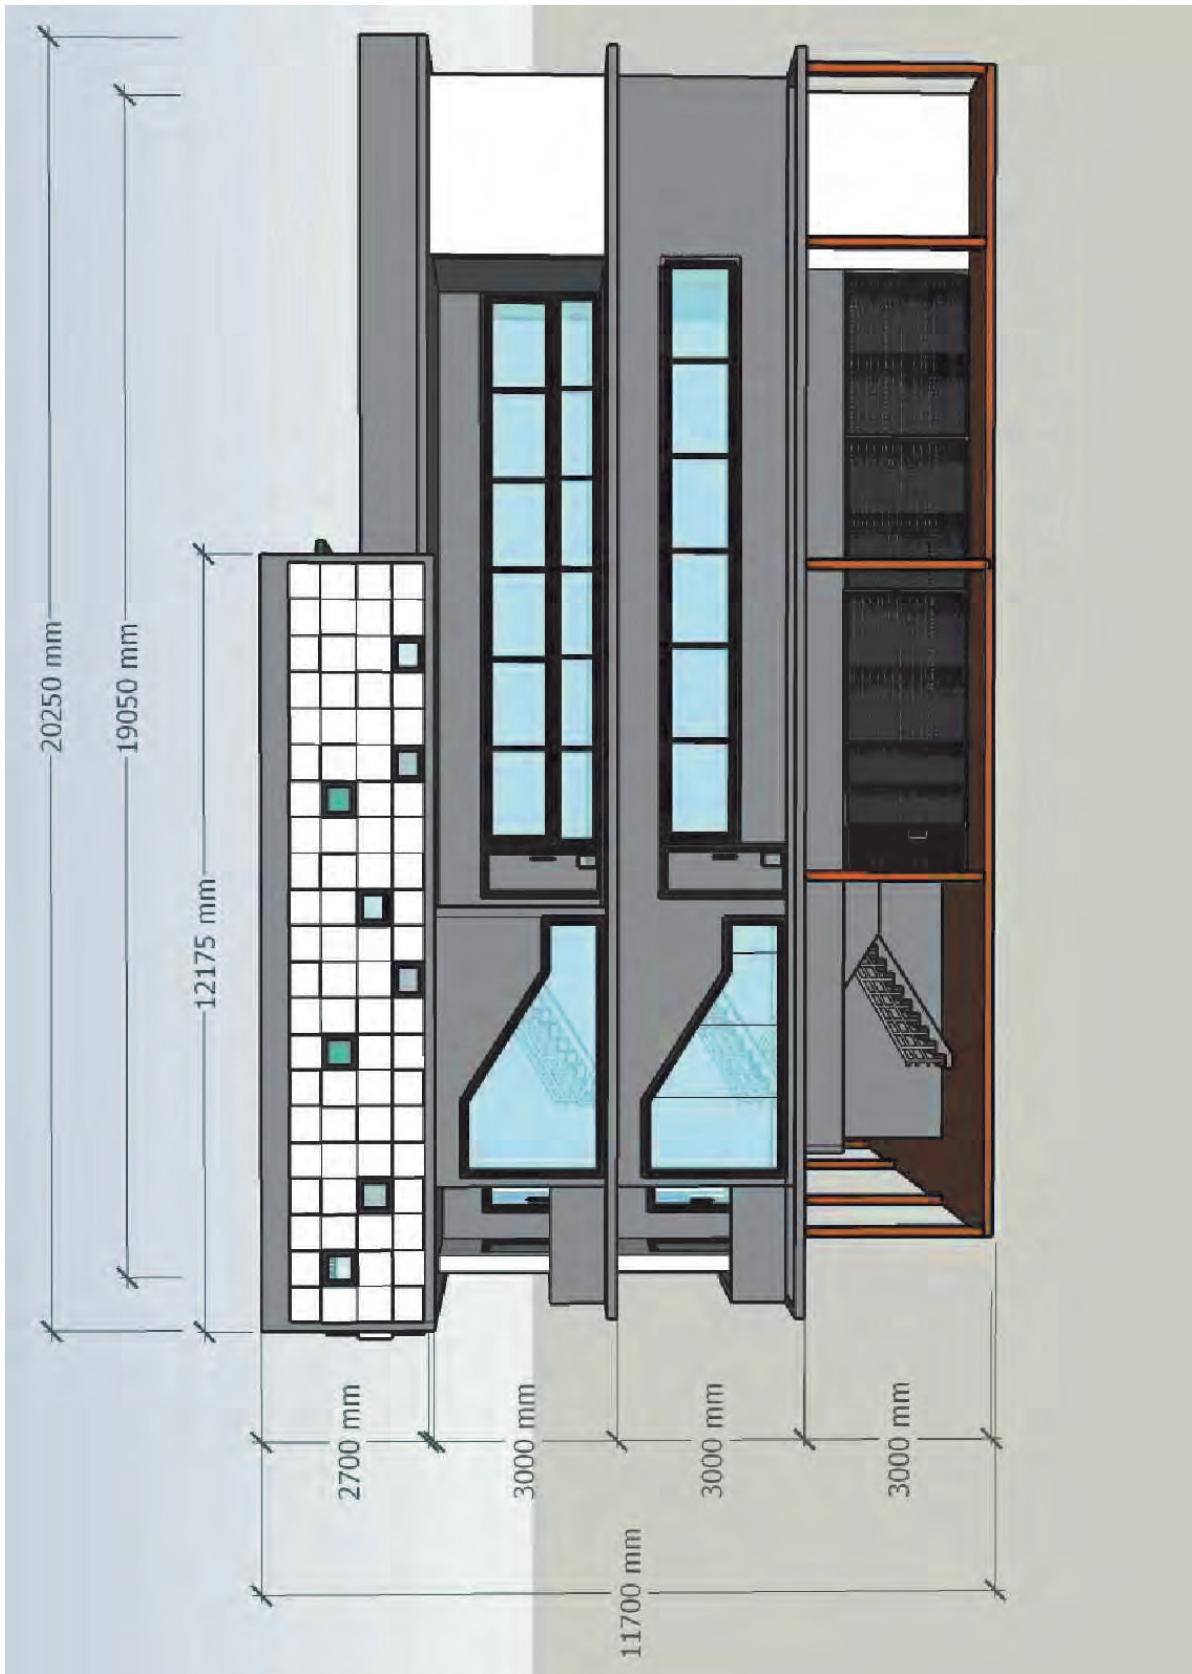

ELEVATION - B

D. NO.
08/14

FILE No.

AMENDMENTS

TITLE

**K.VILLIGILI
MULTI-PURPOSE
BUILDING**

DRAWN BY: **MJS**

SURVEYED BY:

CHECKED BY:

APPROVED BY:

SCALE

AS SHOWN



DATE

AREA (With Corner)

AREA

2500SQFT

SECRETARIAT OF THE
MALE' CITY COUNCIL
AMEENEE MAGU, MALE'
REPUBLIC OF MALDIVES

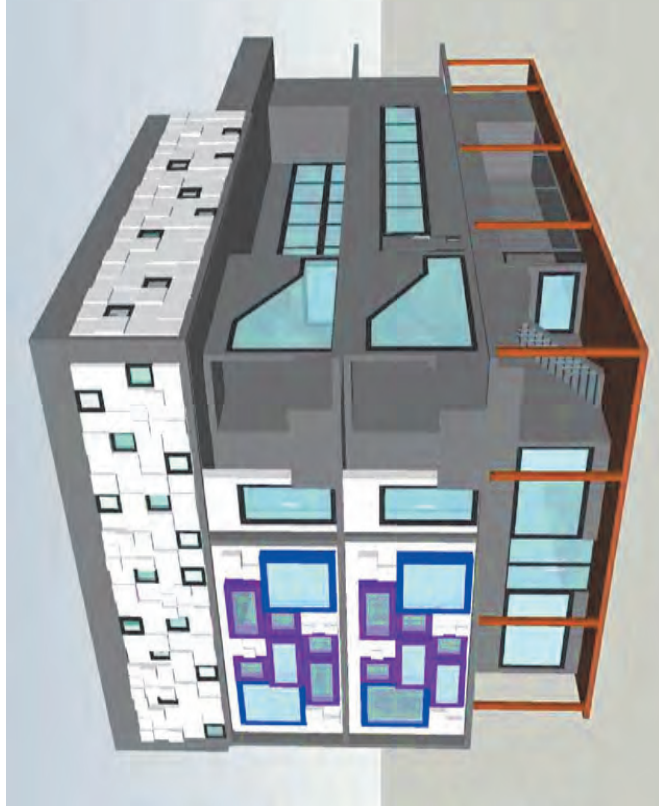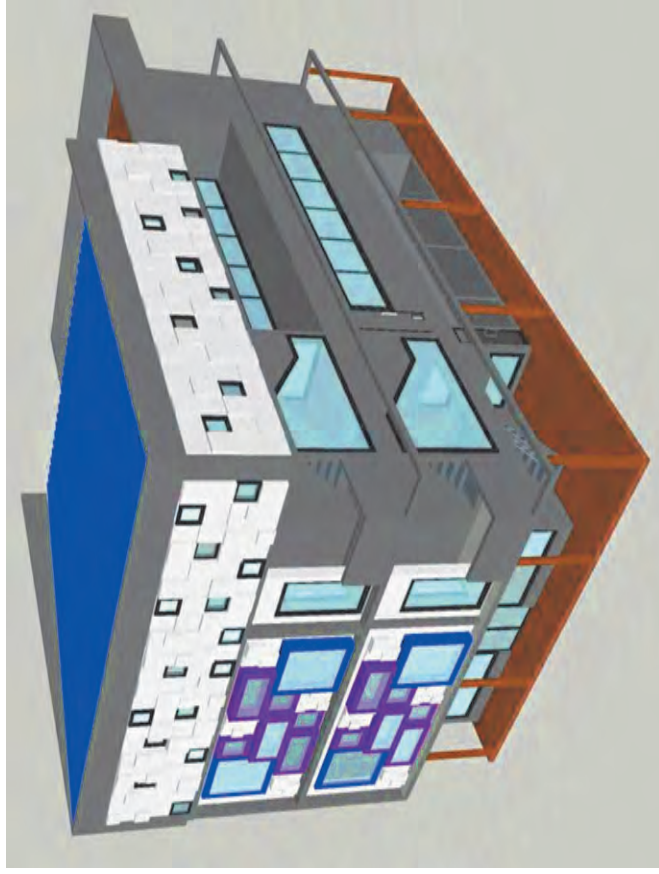

PERSPECTIVE

D. NO.
09/14

FILE No.

AMENDMENTS

TITLE

**K.VILLIGILI
MULTI-PURPOSE
BUILDING**

DRAWN BY: **MJS**

SURVEYED BY:

CHECKED BY:

APPROVED BY:

SCALE


AS SHOWN

DATE


AREA (With Corner)

2500SQFT


SECRETARIAT OF THE
MALE' CITY COUNCIL
AMEENEEMAGU, MALE'
REPUBLIC OF MALDIVES

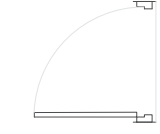


D1

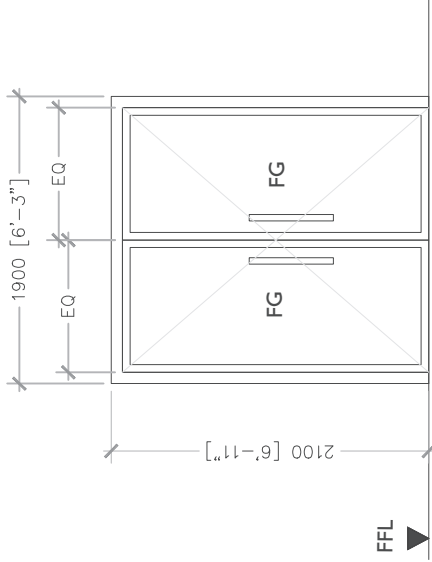


FFL ▼

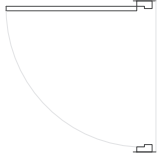

D2

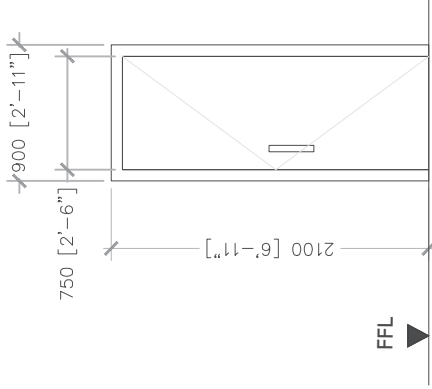

FFL ▼

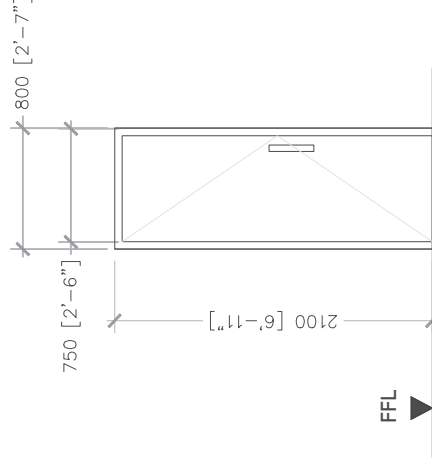

FFL ▼

D1
SCALE 1:50

DESIGNATION	D1
LOCATION	Ground floor Commercial space entrance
QUANTITY	1
FRAME & FINISH	Polished PVC frame Clear glass panel

D2
SCALE 1:50

DESIGNATION	D2
LOCATION	Toilet facility
QUANTITY	3
FRAME & FINISH	Polished PVC frame PVC door panel

D3
SCALE 1:50

DESIGNATION	D3
LOCATION	Toilet
QUANTITY	6
FRAME & FINISH	Polished PVC frame PVC door panel

D. NO.
10/14

FILE No.

AMENDMENTS

TITLE

**K.VILLIGILI
MULTI-PURPOSE
BUILDING**

DRAWN BY: **MJS**

SURVEYED BY:

CHECKED BY:

APPROVED BY:

SCALE


AS SHOWN

DATE


AREA (With Corner)

2500SQFT

SECRETARIAT OF THE
MALE' CITY COUNCIL
AMEENEEMAGU, MALE'
REPUBLIC OF MALDIVES

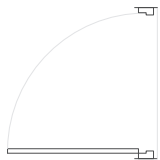


D5

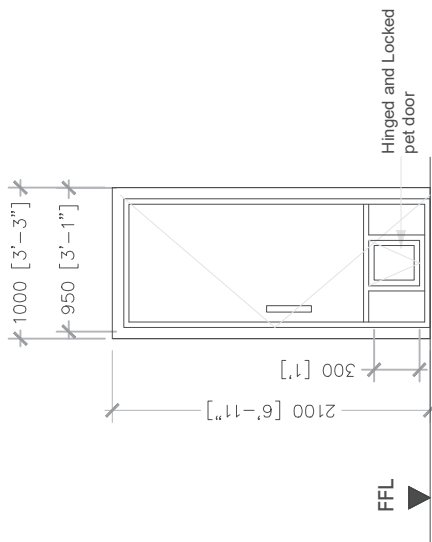


D5

SCALE 1:50

DESIGNATION	D5
LOCATION	1st & 2nd floor
QUANTITY	2
FRAME & FINISH	Polished PVC frame
PANEL & FINISH	Clear glass panel

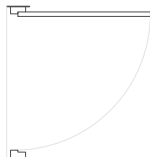

D4

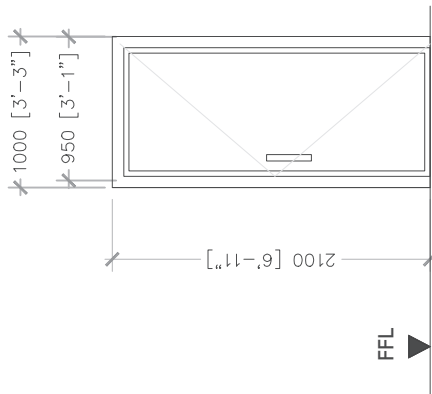

D4

SCALE 1:50

DESIGNATION	D4
LOCATION	1st & 2nd floor entrance
QUANTITY	2
FRAME & FINISH	Polished PVC frame
PANEL & FINISH	Clear glass panel

D. NO.
11/14

FILE No.

AMENDMENTS

TITLE

**K.VILLIGILI
MULTI-PURPOSE
BUILDING**

DRAWN BY: **MJS**

SURVEYED BY:

CHECKED BY:

APPROVED BY:

SCALE

AS SHOWN

DATE


AREA (With Corner)

2500SQFT

SECRETARIAT OF THE
MALE' CITY COUNCIL
AMEENEEMAGU, MALE'
REPUBLIC OF MALDIVES



W1

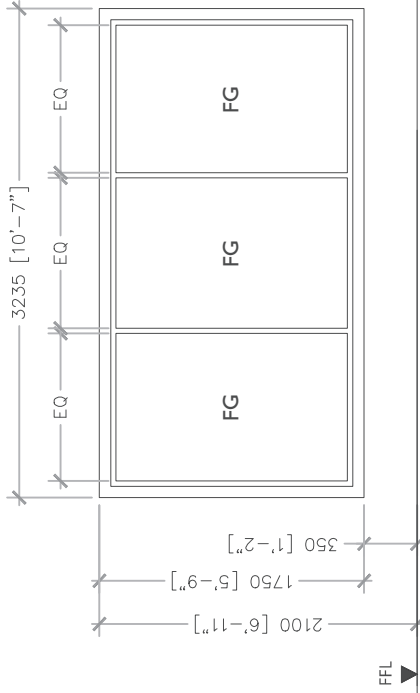


W1

SCALE 1:50

DESIGNATION	W1
LOCATION	Ground floor Commercial space entrance
QUANTITY	2
FRAME & FINISH	Polished PVC frame (black)
PANEL & FINISH	Clear glass panel



W2

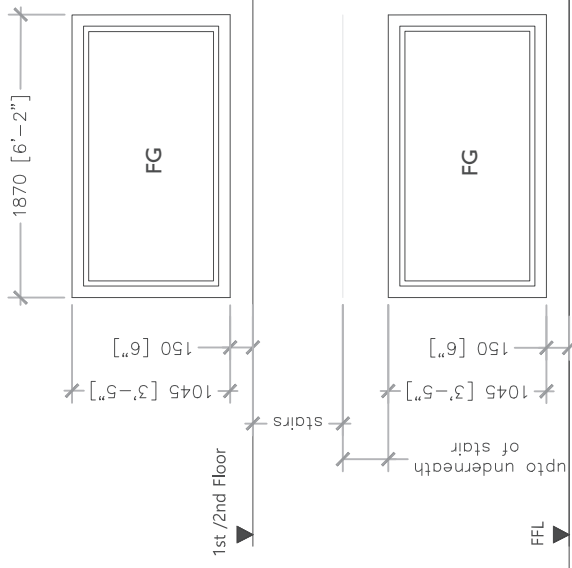

W2

SCALE 1:50

DESIGNATION	W2
LOCATION	Ground floor & 2nd floor stair well
QUANTITY	2
FRAME & FINISH	Polished PVC frame (black)
PANEL & FINISH	Clear glass panel

D. NO.
12/14

FILE No.

AMENDMENTS

TITLE

**K.VILLIGILI
MULTI-PURPOSE
BUILDING**

DRAWN BY: **MJS**

SURVEYED BY:

CHECKED BY:

APPROVED BY:

SCALE

AS SHOWN

DATE


AREA (With Corner)

2500SQFT

SECRETARIAT OF THE
MALE' CITY COUNCIL
AMEENEEMAGU, MALE'
REPUBLIC OF MALDIVES



W3

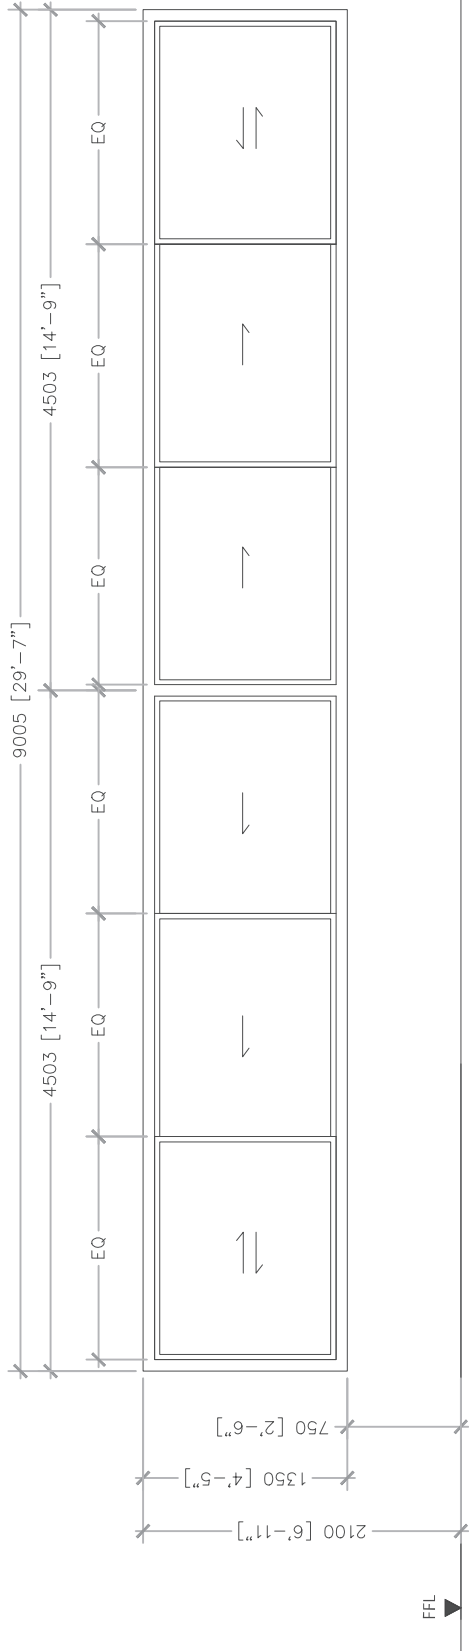

FFL ▼

W3

SCALE 1:50

DESIGNATION	W3
LOCATION	1st floor
QUANTITY	1
FRAME & FINISH	Polished PVC frame (black)
PANEL & FINISH	Clear glass panel

D. NO.
13/14

FILE No.

AMENDMENTS

TITLE

**K.VILLIGILI
MULTI-PURPOSE
BUILDING**

DRAWN BY: **MJS**

SURVEYED BY:

CHECKED BY:

APPROVED BY:

SCALE

AS SHOWN

DATE


AREA (With Corner)

2500SQFT

SECRETARIAT OF THE
MALE' CITY COUNCIL
AMEENEEMAGU, MALE'
REPUBLIC OF MALDIVES



W5

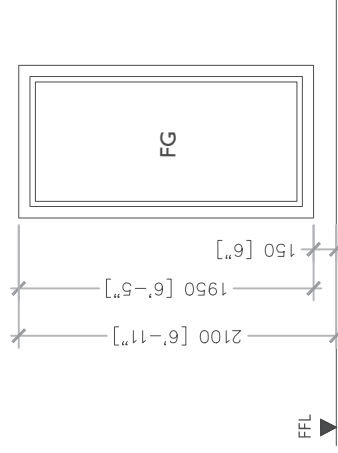


W5
SCALE 1:50

DESIGNATION	W5
LOCATION	1st & 2nd Floor
QUANTITY	2
FRAME & FINISH	Polished PVC frame (black)
PANEL & FINISH	Clear glass panel



W4

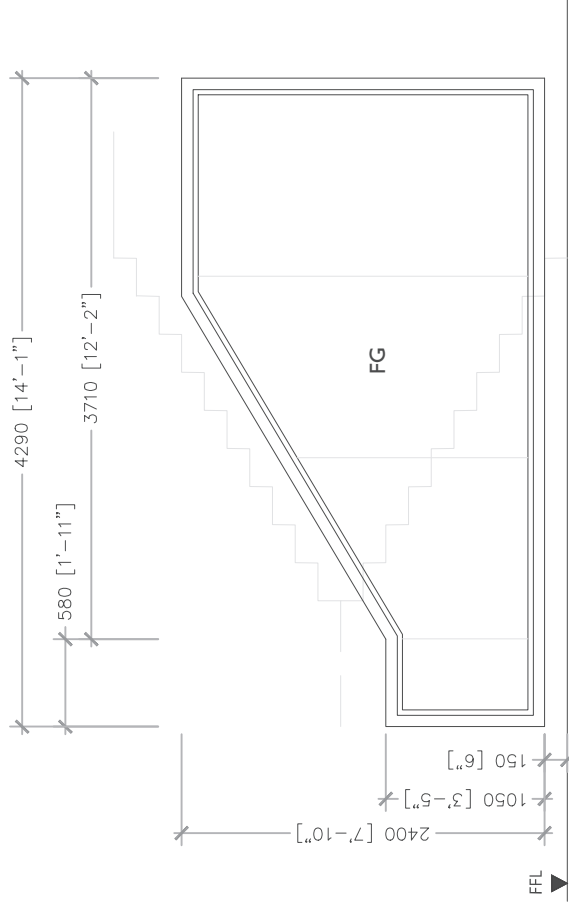

W4
SCALE 1:50

DESIGNATION	W4
LOCATION	1st & 2nd Floor stair well
QUANTITY	2
FRAME & FINISH	Polished PVC frame (black)
PANEL & FINISH	Clear glass panel

D. NO.
14/14

FILE No.

AMENDMENTS

TITLE

**K.VILLIGILI
MULTI-PURPOSE
BUILDING**

DRAWN BY: **MJS**

SURVEYED BY:

CHECKED BY:

APPROVED BY:

SCALE


AS SHOWN

DATE

AREA (With Corner)

2500SQFT

SECRETARIAT OF THE
MALE' CITY COUNCIL
AMEENEEMAGU, MALE'
REPUBLIC OF MALDIVES

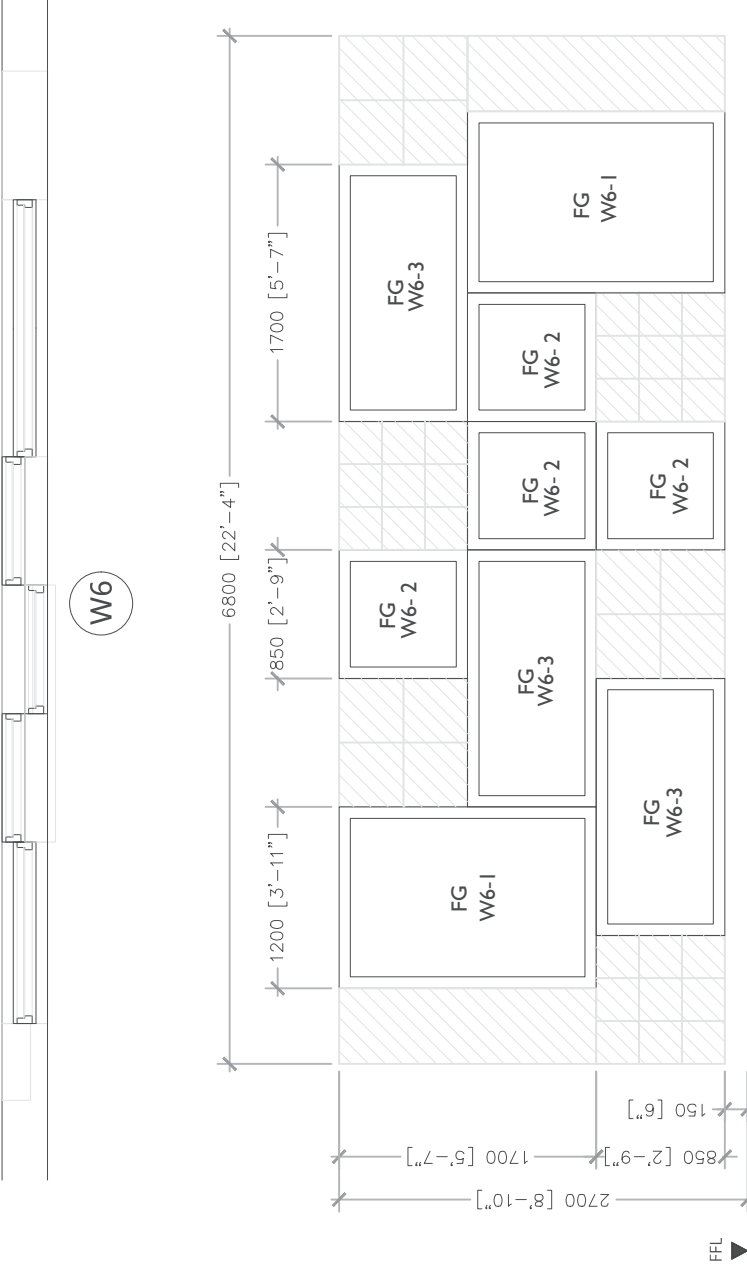

W6


SCALE 1:50

LOCATION	1st & 2nd Floor
FRAME & FINISH	Polished PVC frame (black)
PANEL & FINISH	Clear glass panel

DESIGNATION	W6-1 (1700mm x 1200mm)	QUANTITY	4
DESIGNATION	W6-2 (850mm x 850mm)	QUANTITY	8
DESIGNATION	W6-3 (850mm x 1700mm)	QUANTITY	6



W7

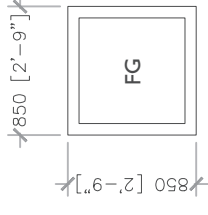

W7

SCALE 1:50

DESIGNATION	W7
LOCATION	Terrace floor
QUANTITY	30
FRAME & FINISH	Polished PVC frame (black)
PANEL & FINISH	Clear glass panel

NOTE: W7 (x10) Embedded in Terrace wall

Form 1 – Registration form for Proposal Submission

REGISTRATION FOR PROPOSAL SUBMISSION

1. PROPONENT / BUSINESS NAME

2. BUSINESS REGISTRATION NUMBER

3. REGISTERED BUSINESS ADDRESS

4. CONTACT PERSON

5. CONTACT NUMBER

6. CONTACT EMAIL

7. RFP REREFERENCE NUMBER

8. PROJECT NAME

PROPONENTS DECLARATION

We, the Proponent/Business as given above wish to register our interest to take part in the submission for the RFP for the above given project and the contact point and contact details as given above shall be the primary contact up to the RFP Submission.

SIGNATURE & STAMP

Date:

Form 2 – Proposal Cover Page Format

PROPOSAL COVER PAGE

It is the responsibility of the Proponent to ensure that the documents listed below are enclosed as the first page of the Proposal document subsequent to which the Proponent may enclose the proposal.

PROPONENT AND PROJECT DETAILS		
Proponent / Business Name:		
RFP Reference Number:		
Project Name:		
Plot No. (if applicable):		
DOCUMENTS CHECKLIST		
Checked by:		
Proponent	Lessor	
		Proposal Cover Page
		Proposal Submission Form
		Bid Security Draft with signed declaration
		Signed Partnership Term sheet if Proponents wish to form a partnership
		Business Registration Copy
		Company Profile
		Project References
		MOA of the Proponent
		AOA of the Proponents
		Comfort Letters from financial institutions if project is to be undertaken from Borrowings
		Board Resolution from Directors if project is to be implemented from Proponents own funds
		Draft Concept design
		Audited Financial Statements for past 3 years or Management Accounts for the most recent year
		Signed Due Diligence Declaration
		Power of Attorney authorizing Proponents representative to sign and submit proposal
		Any revisions to the registered email or authorized contact person who will represent the Proponent

PROPONENTS DECLARATION

We confirm that we have enclosed the above list of documents along with the proposal and understated that the proposal may be disqualified if the documents are not in accordance with the RFP Proposal Requirements.

Name:

Designation:

.....

SIGNATURE & STAMP

Date:

Form 3 – Proposal Summary Form

PROPOSAL SUMMARY FORM

We, the undersigned, declare that:

1. We have examined and have no reservations to the Request for Proposal (RFP) documents including all addenda issued in accordance with Instruction to Proponents (ITP) 6.
2. We meet the eligibility requirements and have no conflict of interest in accordance with ITP 3.
3. We have no outstanding payment due to the Lessor.
4. We have no non-performance of a contract and non-compliance with court verdicts.
5. Our proposal shall be valid for the period as specified in ITP 13. from the date of proposal submission in accordance with RFP document and it shall remain binding upon us and may be accepted at any time before the expiration of that period.
6. We understand that this proposal, together with your written acceptance thereof included in your notification of award, shall constitute a binding contract between us, until a formal contract is prepared and executed; and
7. We understand that Lessor is not bound to accept the highest evaluated proposal or any proposal that may receive.
8. Accordingly, we shall furnish all the required detailed documents as may be pertinent to the evaluation process, and the summary of our proposal and terms are as proposed below:

1. PROPONENT AND PROJECT DETAILS		
Proponent / Business Name:		
Proponent Registered Address:		
Proponent Registration Number:		
RFP Reference Number:		
Project Name:		
Plot No. (if applicable):		
2. PROPOSED RENT FOR COMMERCIAL LAND		
We undertake to pay the rent as per Section II, 1. of the RFP, and our offer of rent for the first 05 (five) years, per square feet, per month, for the requested Commercial Land, are as follows:		
Year	Amount in numbers (MVR) / month / sq.ft.	Amount in Words in Maldivian Rufiyaa per month per square feet
Year 1	Amount in numbers	Amount in words
Year 2	Amount in numbers	Amount in words
Year 3	Amount in numbers	Amount in words
Year 4	Amount in numbers	Amount in words
Year 5	Amount in numbers	Amount in words
Requested Land Size (in sq.ft.)	Amount in numbers	Amount in words
3. ESTIMATED DEVELOPMENT COST OF ANIMAL SHELTER		
Estimated total project cost for Animal Shelter (cost to be offset from due rental of Commercial Land) in Maldivian Rufiyaa is:	Amount in numbers:	Amount in numbers
	Amount in Words:	Amount in words
4. LEASE PERIOD FOR COMMERCIAL LAND		
We propose to lease the Commercial Land to us for a total lease period (excluding any development and/or grace period) for a total duration in number of years total of:	Total number of years	

5. DESIGN CONCEPT FOR COMMERCIAL LAND

Our design concept for the development on the Commercial Land is summarized below and the final detailed designs, unless otherwise agreed with the Lessor, shall conform to the requirements as described below. I understand that the Lessor may reject the proposed design if it is not in conformity with the requirement of the Lessor.

A brief description of the design concept for the project highlighting any points that the Proponent wishes to take note with an outline concept to be attached with proposal

6. PROPOSED TOTAL GFA AND PROJECT DETAILS FOR THE ANIMAL SHELTER

We propose the Animal Shelter to consist of a total GFA as follows:

Total approximate GFA in sq.ft. of total project

We propose to equip the Vet Clinic / Animal Shelter with the following equipment:

General list to be detailed here or to be attached separately

Estimated Completion duration for the Animal Shelter (in months):

Total number of months

7. CAPACITY OF THE PROPONENT

A brief description of the Proponents capacity to undertake the project highlighting any financial, technical and background details of the Proponent that maybe pertinent to the verification of the Proponents capacity to undertake the project

8. ADDITIONAL INFORMATION

Any additional information that that the Proponent wishes to highlight in support of the Proponents proposal with support details on environmental aspects, aesthetics, sustainability elements ... etc.

PROPONENTS DECLARATION

We confirm that we have enclosed the above list of documents along with the proposal and understated that the proposal may be disqualified if the documents are not in accordance with the RFP Proposal Requirements.

Name:

Designation:

.....
SIGNATURE & STAMP

Date:

Form 4 – Power of Attorney to Sign and Submit Proposal

The Proponent may utilize their own format of the Board Resolution for assignment of the Power of Attorney, but the following information and points should be included in the Board Resolution submitted with the Proposal

- Project RFP Number
- Project Name
- Plot Number (if applicable)
- Details of the receiver of Power of Attorney (Name and Identification details)
- Contact details of the Power of Attorney with email and contact number
- Rights of the Power of Attorney (signatory only, signatory and representation ... etc)

The Board Resolution assigning the Power of Attorney should be signed by the quorum of the Directors of the Company and should comply with all other requirements of the Articles and legal requirements for compliance as a valid Power of Attorney.

Form 5 – Board Resolution Sample

The Proponent may utilize their own format of the Board Resolution for confirmation of intention to participate in the RFP, but the following information and points should be included in the Board Resolution submitted with the Proposal

- Proponent Details covering Proponent registered name, registered address and registration number
- Project RFP Number
- Project Name
- Plot Number (if applicable)
- Confirmation of intention to participate in the RFP and to be bound by the requirements of the RFP and acceptance of the RFP outcome

The Board Resolution should be signed by the quorum of the Directors of the Company and should comply with all other requirements of the Articles and legal requirements for compliance as a valid Board Resolution of the Company.

Form 6 – Bid Security Sample with Declaration

The Issuing Bank shall fill in this Bank Security Form in accordance with the instructions indicated.

..... [Bank's Name, and Address of Issuing Branch or Office]

Beneficiary: Male' City Council, 3rd Floor, MWSC Customer Services Building, Ameenee Magu, Malé, Republic of Maldives,

Date:

Bid Security No:

We have been informed that [name of the proponent] (hereinafter called "the Proponent") has submitted their proposal dated [date of proposal submission] for the execution of [name of project] (hereinafter called "the Project") under Request for Proposal No. [request for proposal reference no.] hereinafter called "the RFP".

Furthermore, we understand that, according to your conditions, the Proposals must be supported by a Bid Security.

At the request of the Proponent, we [name of Bank] hereby irrevocably undertake to pay you any sum or sums not exceeding in total an amount of [amount in figures] [amount in words] upon receipt by us of your first demand in writing accompanied by a written statement stating that the Proponent is in breach of its obligation(s) under the RFP conditions, because the Proponent:

- (a) has withdrawn its Proposal during the period of Proposal validity specified by the Proponent in the Letter of Proposal; or
- (b) having been notified of the acceptance of its Proposals by the Lessor during the period of Proposal validity,
 - (i) fails or refuses to pay lease deposit, or
 - (ii) fails to execute the terms and conditions of the Conditional Award of the Lessor.

This guarantee will expire: (a) if the Proponent is the successful Proponent, upon our receipt of copies of the agreement signed by the Proponent and the lease deposit furnished to you upon the instruction; and (b) if the Proponent is not the successful Proponent, upon the earlier of (i) our receipt of a copy of your notification to the Proponent of not being the successful Proponent; or (ii) **180 (One Hundred and Eighty)** calendar days from [date of submission] of this Bid Security in respect of the Proposal submitted for the RFP.

Consequently, any demand for payment under this guarantee must be received by us at the office on or before that date.

This guarantee is subject to the Uniform Rules for Demand Guarantees, ICC Publication No. 458

[seal and signature of the bank / valid institution]

PROONENTS DECLARATION

We, the Proponent, confirm that we shall promptly furnish the Bid Security in the format as given above on receipt of the call for the Bid Security, and shall furnish the said Bid security from any one of the following entities, who are compliant with the eligibility of the RFP requirements for issuance of Bid Securities, and will submit the Bid Security within the time frame as required by the Lessor.

We further understand and accept that on our failure to furnish the said Bid Security as requested, the Lessor reserves the right to reject and disqualify our Proposal.

Proposed Banks:

Name:

Designation:

SIGNATURE & STAMP

Date:

Form 7 – Summary of Business Plan

SUMMARY OF BUSINESS PLAN

We, the undersigned, declare that:

1. We have examined the Lessors requirements for the Project as stipulated in Section III of the RFP and have undertaken our detailed assessments for the Project based on the requirements.
2. Should our proposal be accepted, we shall be undertaking the Project within the overall project management and implementation framework as summarized below.
3. The summaries as presented below shall form the basis for our detailed business plan for the Projects which shall be made available to the Lessor when called for.
4. Accordingly, we furnish a summary of our proposed business plan for the project for your review.

1. PROPONENT AND PROJECT DETAILS	
Proponent / Business Name:	
Proponent Registration Number:	
RFP Reference Number:	
Project Name:	
Plot No. (if applicable):	
2. OUTLINE OF THE PROJECT	
<p>A summary of the Proponents plan for the project covering the overall scope, design details and overall objectives for the project as planned for by the Proponent</p>	
3. MANAGEMENT AND HR PLAN	
<p>A summary of the Proponents overall plan for the management of the created asset covering the staffing and management requirements for the project.</p>	

4. MARKETING PLAN

A summary of the Proponents plans to market and generate revenue from the asset, covering components such as the pricing and marketing strategy for the components developed under the asset. The summary should cover relevant details such as the target segments, promotional strategies, and overall products and services to be provided through the development of the asset.

5. OPERATIONAL PLAN

A summary of the Proponents overall project development and project implementation covering key components of the planned civil works. Summaries of the project management and civil works team, including construction approach may be detailed here. A summary project schedule and an indicative BOQ should be submitted along with any other summary details.

6. FINANCIAL PLAN

A summary of the Proponents financial plan for the implementation and operation of the asset. The summary should provide the project funding/financing strategy, and highlights of the 5-year financial forecasts for the project along with any other financial details the Proponent may wish to submit at this stage.

PROPOSERS DECLARATION

We confirm that the above details are a summary of the contents of the business plan for the project to be developed under the RFP and will submit the detailed business plan in line with the above summary when requested for by the Lessor.

Name:

Designation:

.....

SIGNATURE & STAMP

Date:

Form 8 – Due Diligence Declaration

The Proponent is to use whichever of the forms is applicable to the Proponent based on the applicability to the Proponent.

The Lessor may seek further clarification on the details given in the Declaration and the Lessor reserves the right to disqualify any proposal if the Lessor finds any false details presented in the Declaration.

DUE DILIGENCE DECLARATION

Format 1 - Declaration of Existence of Pending, Threatened or Ongoing Litigations

Re: Declaration of Pending or Threatened Litigations

The following is the list of all ongoing public and/or private litigation, suit, proceeding investigation, adjudication, arbitration and governmental proceedings wherein we, the Proponent and/or our Directors is or likely to be a party, or which is threatened against any of us, or for which there are ongoing responsibilities of any of us.

No	Claimant	Defendant	Brief Description of Claim

I hereby declare that, except for the above, there is no action, suit, proceeding, investigation, adjudication, arbitration, or litigation pending or, to our knowledge, threatened, which either in any one instance or in the aggregate, if determined adversely to us would materially and adversely affect the execution or progression of the Project, or our ability to perform the obligations under the Agreement for the execution of the Project.

PROPONENTS DECLARATION

I hereby declare under penalty of perjury that the foregoing is true and correct.

Name:

Designation:

.....

SIGNATURE & STAMP

Date:

Format 2 - Declaration of No Pending Litigation

Re: Declaration of No Pending Litigation

I hereby declare that there is no action, suit, proceeding, investigation or litigation pending or, to our knowledge, threatened, which either in any one instance or in the aggregate, if determined adversely to us would materially and adversely affect the execution or progression of the Project, or our ability to perform our obligations under the Agreement for the execution of the Project.

PROponents DECLARATION

I hereby declare under penalty of perjury that the foregoing is true and correct.

Name:

Designation:

.....

SIGNATURE & STAMP

Date: