

August 7, 2023



የገንዘብ ማጠቃለያ ሪፖርት ለገንዘብ ማጠቃለያ ሪፖርት

ገንዘብ ማጠቃለያ ሪፖርት

የገንዘብ ማጠቃለያ ሪፖርት ለገንዘብ ማጠቃለያ ሪፖርት

የገንዘብ ማጠቃለያ ሪፖርት ለገንዘብ ማጠቃለያ ሪፖርት: Q2C/2023/01

የገንዘብ ማጠቃለያ ሪፖርት ለገንዘብ ማጠቃለያ ሪፖርት: Q2C-A/2023/16

7/8/2023

August 7, 2023

ಪುಟ 1

ಪುಟ

	ಅಧಿಕಾರ
<p>ಹಂಚಿನ ಕಾರ್ಯಾಚರಣೆಗೆ ಸಂಬಂಧಿಸಿದಂತೆ, ಅನಿರೀಕ್ಷಿಸಿದ ಘಟನೆಗಳಿಗೆ, ಅಥವಾ ಅನಿರೀಕ್ಷಿಸಿದ</p> <p>ಕೇಸ್ ಸಂಖ್ಯೆ: Q2C-A/2023/16</p> <p>ಹಂಚಿನ ಕಾರ್ಯಾಚರಣೆಗೆ ಸಂಬಂಧಿಸಿದಂತೆ, ಅನಿರೀಕ್ಷಿಸಿದ ಘಟನೆಗಳಿಗೆ, ಅಥವಾ ಅನಿರೀಕ್ಷಿಸಿದ</p> <p>07 ಅಕ್ಟೋಬರ್ 2023</p>	1.1
<p>ಹಂಚಿನ ಕಾರ್ಯಾಚರಣೆಗೆ ಸಂಬಂಧಿಸಿದಂತೆ, ಅನಿರೀಕ್ಷಿಸಿದ ಘಟನೆಗಳಿಗೆ, ಅಥವಾ ಅನಿರೀಕ್ಷಿಸಿದ</p> <p>15 ಅಕ್ಟೋಬರ್ 2023 ರ 14:00 ರ ಸಂಜೆ 8.1</p>	8.1
<p>ಹಂಚಿನ ಕಾರ್ಯಾಚರಣೆಗೆ ಸಂಬಂಧಿಸಿದಂತೆ, ಅನಿರೀಕ್ಷಿಸಿದ ಘಟನೆಗಳಿಗೆ, ಅಥವಾ ಅನಿರೀಕ್ಷಿಸಿದ</p> <p>17 ಅಕ್ಟೋಬರ್ 2023</p> <p>11:00 ರ ಸಂಜೆ 9.1</p>	9.1
<p>ಹಂಚಿನ ಕಾರ್ಯಾಚರಣೆಗೆ ಸಂಬಂಧಿಸಿದಂತೆ, ಅನಿರೀಕ್ಷಿಸಿದ ಘಟನೆಗಳಿಗೆ, ಅಥವಾ ಅನಿರೀಕ್ಷಿಸಿದ</p> <p>6840157</p> <p>info@gdh-hoadedhdhoo.court.gov.mv</p>	9.2
<p>ಹಂಚಿನ ಕಾರ್ಯಾಚರಣೆಗೆ ಸಂಬಂಧಿಸಿದಂತೆ, ಅನಿರೀಕ್ಷಿಸಿದ ಘಟನೆಗಳಿಗೆ, ಅಥವಾ ಅನಿರೀಕ್ಷಿಸಿದ</p> <p>13.1</p>	13.1
<p>ಹಂಚಿನ ಕಾರ್ಯಾಚರಣೆಗೆ ಸಂಬಂಧಿಸಿದಂತೆ, ಅನಿರೀಕ್ಷಿಸಿದ ಘಟನೆಗಳಿಗೆ, ಅಥವಾ ಅನಿರೀಕ್ಷಿಸಿದ</p> <p>21 ಅಕ್ಟೋಬರ್ 2023</p> <p>11:00 ರ ಸಂಜೆ 18.1</p>	18.1
<p>ಹಂಚಿನ ಕಾರ್ಯಾಚರಣೆಗೆ ಸಂಬಂಧಿಸಿದಂತೆ, ಅನಿರೀಕ್ಷಿಸಿದ ಘಟನೆಗಳಿಗೆ, ಅಥವಾ ಅನಿರೀಕ್ಷಿಸಿದ</p> <p>20.1</p>	20.1

August 7, 2023

<p>ھۆججەت تۈزۈش ۋەزىپىسى، ھۆججەت تۈزۈش، ھۆججەت تۈزۈش، ھۆججەت تۈزۈش.</p> <p>2023 21 ئاينىڭ 21 كۈنى</p> <p>تۈزۈش: 11:00</p>	
<p>ھۆججەت تۈزۈش ۋەزىپىسى، ھۆججەت تۈزۈش، ھۆججەت تۈزۈش، ھۆججەت تۈزۈش. 6 كۈن ئىچىدە تۈزۈش.</p>	24.1
<p>ھۆججەت تۈزۈش ۋەزىپىسى، ھۆججەت تۈزۈش، ھۆججەت تۈزۈش، ھۆججەت تۈزۈش.</p>	28.1
<p>ھۆججەت تۈزۈش ۋەزىپىسى، ھۆججەت تۈزۈش، ھۆججەت تۈزۈش، ھۆججەت تۈزۈش. 2% تۈزۈش.</p>	30.1

August 7, 2023

מחזורי דברי נאמר, מחזורי שבע, מחזורי עתה, מחזורי ארבעה
מחזורי דברי נאמר.

(ר) מחזורי דברי נאמר

7.1 מחזורי דברי נאמר, מחזורי שבע, מחזורי עתה, מחזורי ארבעה
מחזורי דברי נאמר.

7.1.1 מחזורי שבע (שנה שבעה)

7.1.2 מחזורי דברי נאמר, מחזורי שבע, מחזורי עתה, מחזורי ארבעה

7.1.3 מחזורי דברי נאמר, מחזורי שבע, מחזורי עתה, מחזורי ארבעה

7.1.4 מחזורי דברי נאמר, מחזורי שבע, מחזורי עתה, מחזורי ארבעה

7.1.5 מחזורי דברי נאמר, מחזורי שבע, מחזורי עתה, מחזורי ארבעה

7.1.6 מחזורי דברי נאמר, מחזורי שבע, מחזורי עתה, מחזורי ארבעה

7.1.7 מחזורי דברי נאמר, מחזורי שבע, מחזורי עתה, מחזורי ארבעה

8.1 מחזורי דברי נאמר, מחזורי שבע, מחזורי עתה, מחזורי ארבעה
מחזורי דברי נאמר, מחזורי שבע, מחזורי עתה, מחזורי ארבעה

8.2 מחזורי דברי נאמר, מחזורי שבע, מחזורי עתה, מחזורי ארבעה
מחזורי דברי נאמר, מחזורי שבע, מחזורי עתה, מחזורי ארבעה

מחזורי דברי נאמר, מחזורי שבע, מחזורי עתה, מחזורי ארבעה

#	سۈپەت
	مەھسۇلات ۋە خىزمەت سۈپىتىنى تەكشۈرۈش
	مەھسۇلات ۋە خىزمەت سۈپىتىنى تەكشۈرۈش
	مەھسۇلات ۋە خىزمەت سۈپىتىنى تەكشۈرۈش
3. مەھسۇلات ۋە خىزمەت سۈپىتىنى تەكشۈرۈش	

مەھسۇلات ۋە خىزمەت سۈپىتىنى تەكشۈرۈش

مەھسۇلات ۋە خىزمەت سۈپىتىنى تەكشۈرۈش

August 7, 2023

جی ٹی جی - 4

جی ٹی جی سائبر سٹیج سائبر جی ٹی جی

سائبر سٹیج سائبر سٹیج سائبر سٹیج			
#	سائبر سٹیج	سائبر سٹیج	سائبر سٹیج سائبر سٹیج
	جی ٹی جی		
سائبر سٹیج سائبر سٹیج سائبر سٹیج			
#	سائبر سٹیج سائبر سٹیج	سائبر سٹیج سائبر سٹیج	سائبر سٹیج سائبر سٹیج
	جی ٹی جی		

August 7, 2023

ބިދާރު - 7

ބިދާރުގެ ފޯމް

Form of Bid Security (Bank Guarantee)

WHEREAS,[name of bidder] (hereinafter called “the Bidder”) has submitted his Bid for the project no.....issued by the Hoandedhdhoo Magistrate Court onfor construction of[name of Contract] (hereinafter called “the Bid”).

KNOW ALL PEOPLE by these presents that We [name of Bank] of [name of country] having our registered office at (hereinafter called “the Bank”) are bound unto[name of Purchaser] (hereinafter called “the Purchaser”) in the sum of *..... for which payment well and truly to be made to the said Purchaser, the Bank binds itself, its successors, and assigns by these presents.

SEALED with the Common Seal of the said Bank thisday of20.....

THE CONDITIONS of this obligation are:

- (1) If, after Bid opening, the Bidder withdraws his Bid during the period of Bid validity specified in the Form of Bid;
- or
- (2) If the Bidder having been notified of the acceptance of his Bid by the Purchaser during the period of Bid validity:
 - (a) fails or refuses to execute the Form of Agreement in accordance with the Instructions to Bidders, if required; or
 - (b) fails or refuses to furnish the Performance Security, in accordance with the Instruction to Bidders; or
 - (c) does not accept the correction of the Bid Price pursuant to Clause 27,

* The Bidder should insert the amount of the Guarantee in words and figures denominated in Maldivian Rufiyaa. This figure should be the same as shown in Clause 16.1 of the Instructions to Bidders.

we undertake to pay to the Purchaser up to the above amount upon receipt of his first written demand, without the Purchaser’s having to substantiate his demand, provided that in his demand the Purchaser will note that the amount claimed by him is due to him owing to the occurrence of one or any of the three conditions, specifying the occurred condition or conditions.

This Guarantee will remain in force up to and including the date days after the deadline for submission of bids as such deadline is stated in the Instructions to Bidders or as it may be extended by the Purchaser, notice of which extension(s) to the Bank is hereby waived. Any demand in respect of this Guarantee should reach the Bank not later than the above date.

DATE..... SIGNATURE OF THE BANK

August 7, 2023

WITNESS SEAL

[signature, name, and address]

ބަޔާންކޮށްފައިވާ ގޮތުން - 8
ސަރުކާރުގެ ނަންބަރު 26 53

Form of Performance Bank Guarantee (Unconditional)

To:
[name & address of Purchaser]

WHEREAS [name and address of Supplier] (hereinafter called “the Supplier”) has undertaken, in pursuance of Contract No. dated to execute [name of Contract and brief description of Works] (hereinafter called “the Contract”);

AND WHEREAS it has been stipulated by you in the said Contract that the Supplier shall furnish you with a Bank Guarantee by a recognized bank for the sum specified therein as security for compliance with his obligations in accordance with the Contract;

AND WHEREAS we have agreed to give the Supplier such a Bank Guarantee;

NOW THEREFORE we hereby affirm that we are the Guarantor and responsible to you, on behalf of the Supplier, up to a total of *..... [amount of Guarantee] [amount in words], such sum being payable in the types and proportions of currencies in which the Contract Price is payable, and we undertake to pay you, upon your first written demand and without cavil or argument, any sum or sums within the limits of [amount of Guarantee] as aforesaid without your needing to prove or to show grounds or reasons for your demand for the sum specified therein.

*An amount is to be inserted by the Guarantor, representing the percentage of the Contract Price specified in the Contract, in Maldivian Rufiyaa.

We hereby waive the necessity of your demanding the said debt from the Supplier before presenting us with the demand.

We further agree that no change or addition to or other modification of the terms of the Contract or of the Works to be performed there under or of any of the Contract documents which may be made between you and the Supplier shall in any way release us from any liability under this Guarantee, and we hereby waive notice of any such change, addition, or modification.

This Guarantee shall be valid until the date of issue of the Defects Correction Certificate.

August 7, 2023

SIGNATURE AND SEAL OF THE GUARANTOR

Name of Bank

Address

.....

.....

Date

9 - 9

9 - 9

Form of Bank Guarantee for Advance Payment

To:

[name & address of Purchaser]

.....

.....

[name of Contract]

Gentlemen:

In accordance with the provisions of the Conditions of Contract, of the above-mentioned Contract, [name and address of Supplier] (hereinafter called "the Supplier") shall deposit with [name of Purchaser] a Bank Guarantee to guarantee his proper and faithful performance under the said Clause of the Contract in an amount of [amount of Guarantee] [amount in words].

We, the [Bank or Financial Institution], as instructed by the Supplier, agree unconditionally and irrevocably to guarantee as primary obligator and not as Surety merely, the payment to [name of Purchaser] on his first demand without whatsoever right of objection on our part and without his first claim to the Supplier, in the amount not exceeding * [amount of Guarantee] [amount in words].

We further agree that no change or addition to or other modification of the terms of the Contract or of Works to be performed there under or of any of the Contract documents which may be made between [name of Purchaser] and the Supplier, shall in any way release us from any liability under this Guarantee, and we hereby waive notice of any such change,

August 7, 2023

5-نۆمۇر

تەسۋىر ۋە تەسۋىر ۋە تەسۋىر	
تەسۋىر ۋە تەسۋىر ۋە تەسۋىر	مۆھرىم ۋەزىرەت
مۆھرىم ۋەزىرەت ۋە تەسۋىر ۋە تەسۋىر	33.1
مۆھرىم ۋەزىرەت ۋە تەسۋىر ۋە تەسۋىر	33.2
مۆھرىم ۋەزىرەت ۋە تەسۋىر ۋە تەسۋىر	33.3
مۆھرىم ۋەزىرەت ۋە تەسۋىر ۋە تەسۋىر	33.4
مۆھرىم ۋەزىرەت ۋە تەسۋىر ۋە تەسۋىر	37

August 7, 2023


دولت و ملت کے لیے، دین و دنیا کے لیے

August 7, 2023

MAGISTRATE COURT, GDH.HOADEDHDHOO
PROPOSED SINGLE STOREY BUILDING

DEPARTMENT OF JUDICIAL ADMINISTRATION
AUGUST 2023

August 7, 2023

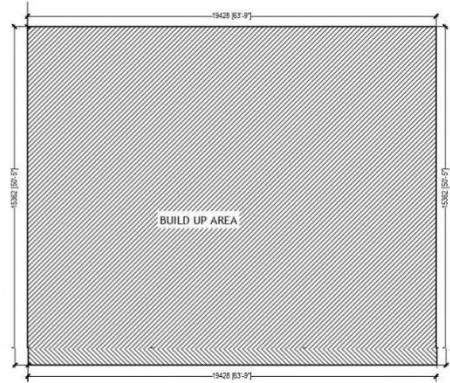


DRAWING TITLE	SITE PLAN
PROJECT TITLE	MAGISTRATE COURT GDH.HOAEHDHDOO
CLIENT	DEPARTMENT OF JUDICIAL ADMINISTRATION
DRAFTED BY	MCHAMED ZAHIR

ARCHITECT	
ARC. CHECKER	
STRUCTURAL ENGINEER	
STRUCTURAL CHECKER	

DATE	04/02/2020
PAPER SIZE	A3
SCALE	AS GIVEN
UNIT	MM


SHEET NUMBER	1/10
--------------	------

August 7, 2023

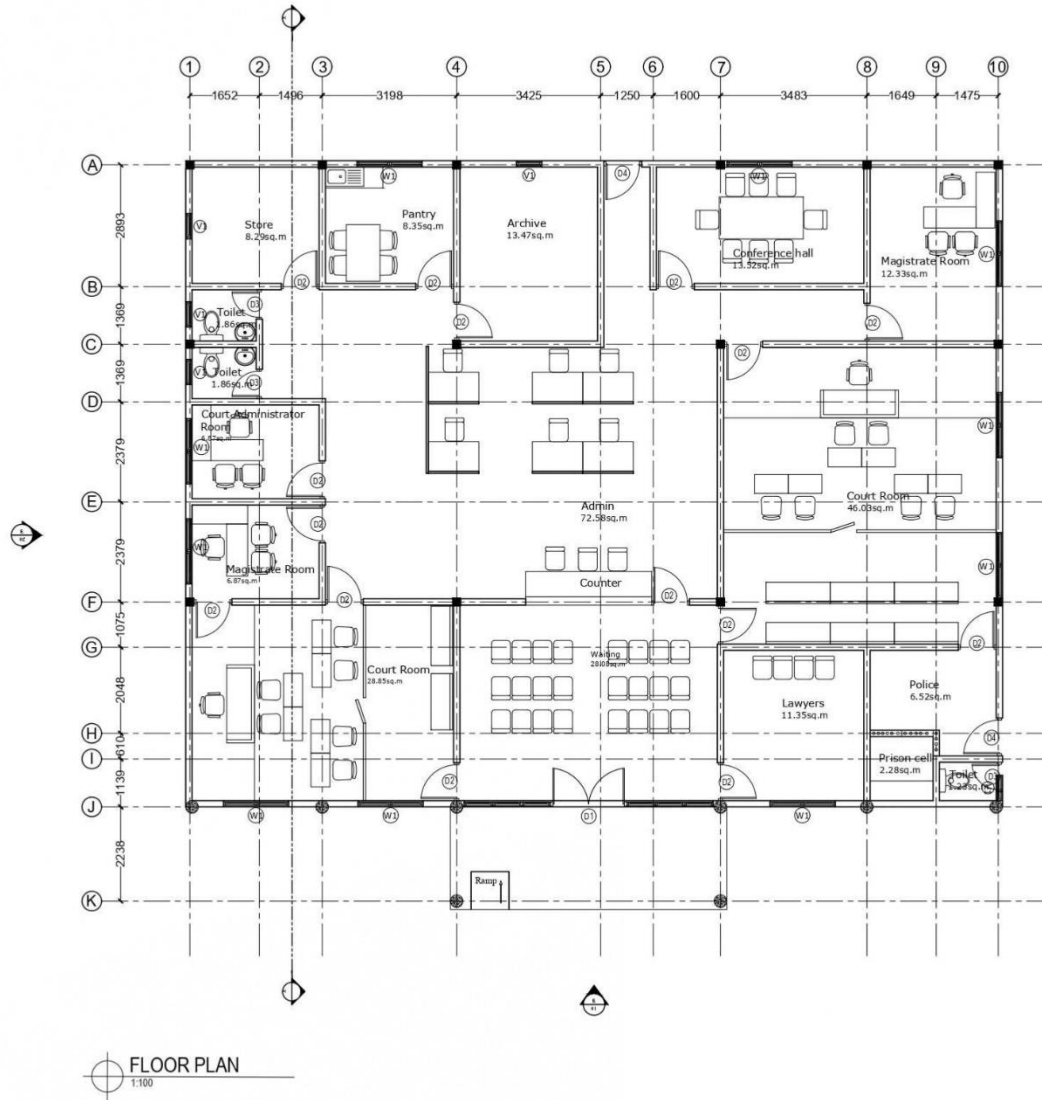

DRAWING TITLE	
FLOOR PLAN	
PROJECT TITLE	
MAGISTRATE COURT GDH.HOADEHDHOO	
CLIENT	
DEPARTMENT OF JUDICIAL ADMINISTRATION	
DRAFTED BY	
MOHAMED ZAHIR	
ARCHITECT	
ARC CHECKER	
STRUCTURAL ENGINEER	
STRUCTURAL CHECKER	
DATE	04/02/2023
PAPER SIZE	A3
SCALE	AS GIVEN
UNIT	MM
SHEET NUMBER	
2/10	

August 7, 2023

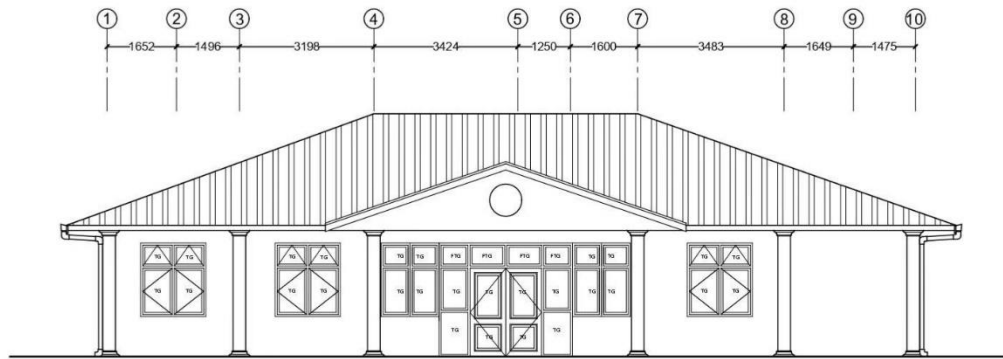

DRAWING TITLE	ELEVATION 01
PROJECT TITLE	MAGISTRATE COURT GDH.HOAEDHDHOO
CLIENT	DEPARTMENT OF JUDICIAL ADMINISTRATION
DRAFTED BY	MOHAMED ZAHR


ARCHITECT	
ARC. CHECKER	
STRUCTURAL ENGINEER	
STRUCTURAL CHECKER	

DATE	04/02/2020
PAPER SIZE	A3
SCALE	AS GIVEN
UNIT	MM

SHEET NUMBER	3/10
--------------	------

ELEVATION 01
1:100

August 7, 2023

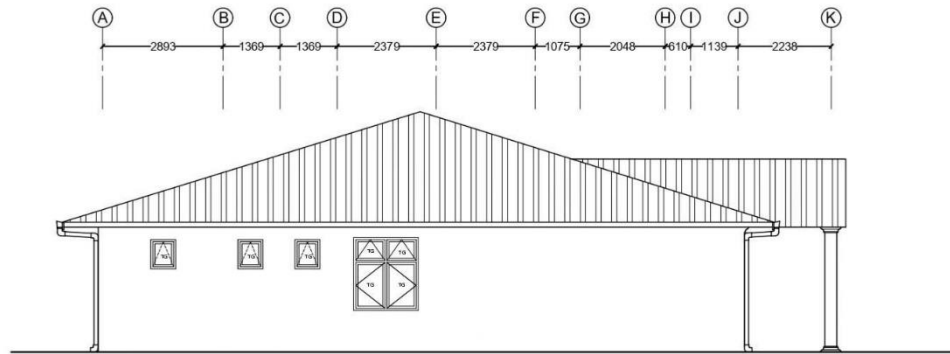

DRAWING TITLE	ELEVATION 02
PROJECT TITLE	MAGISTRATE COURT GDH.HOADEHDHOO
CLIENT	DEPARTMENT OF JUDICIAL ADMINISTRATION
DRAFTED BY	MOHAMED ZAHIR


ARCHITECT	
ARC. CHECKER	
STRUCTURAL ENGINEER	
STRUCTURAL CHECKER	

DATE	04/02/2020
PAPER SIZE	A3
SCALE	AS GIVEN
UNIT	MM

SHEET NUMBER	4/10
--------------	------

ELEVATION 02
1:100

August 7, 2023

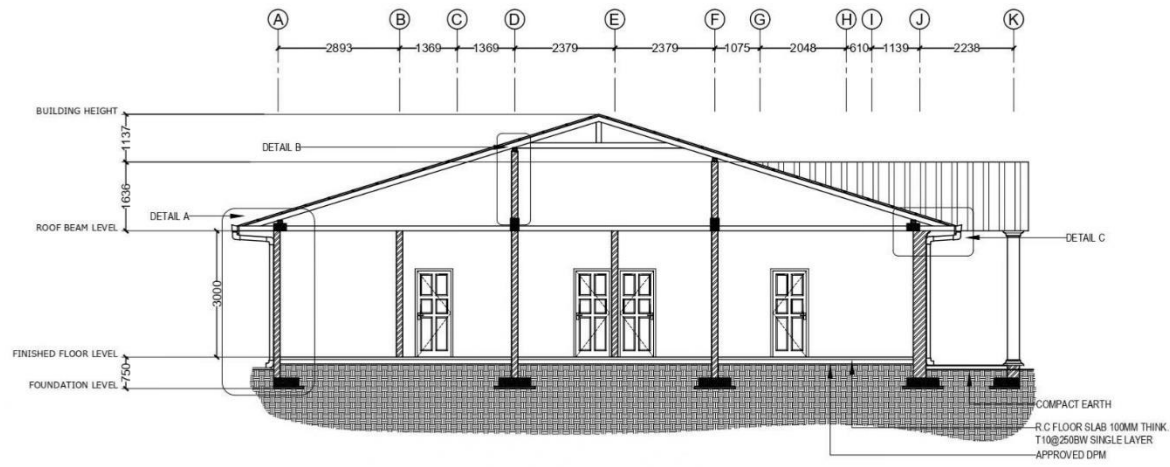

SECTION X-X
1:100


DRAWING TITLE
SECTION XX
PROJECT TITLE
MAGISTRATE COURT GDH.HOAEDHDHOO
CLIENT
DEPARTMENT OF JUDICIAL ADMINISTRATION
DRAFTED BY
MOHAMED ZAHIR

ARCHITECT
ARC CHECKER
STRUCTURAL ENGINEER
STRUCTURAL CHECKER

DATE	04/02/2020
PAPER SIZE	A3
SCALE	AS GIVEN
UNIT	MM

SHEET NUMBER
5/10

August 7, 2023

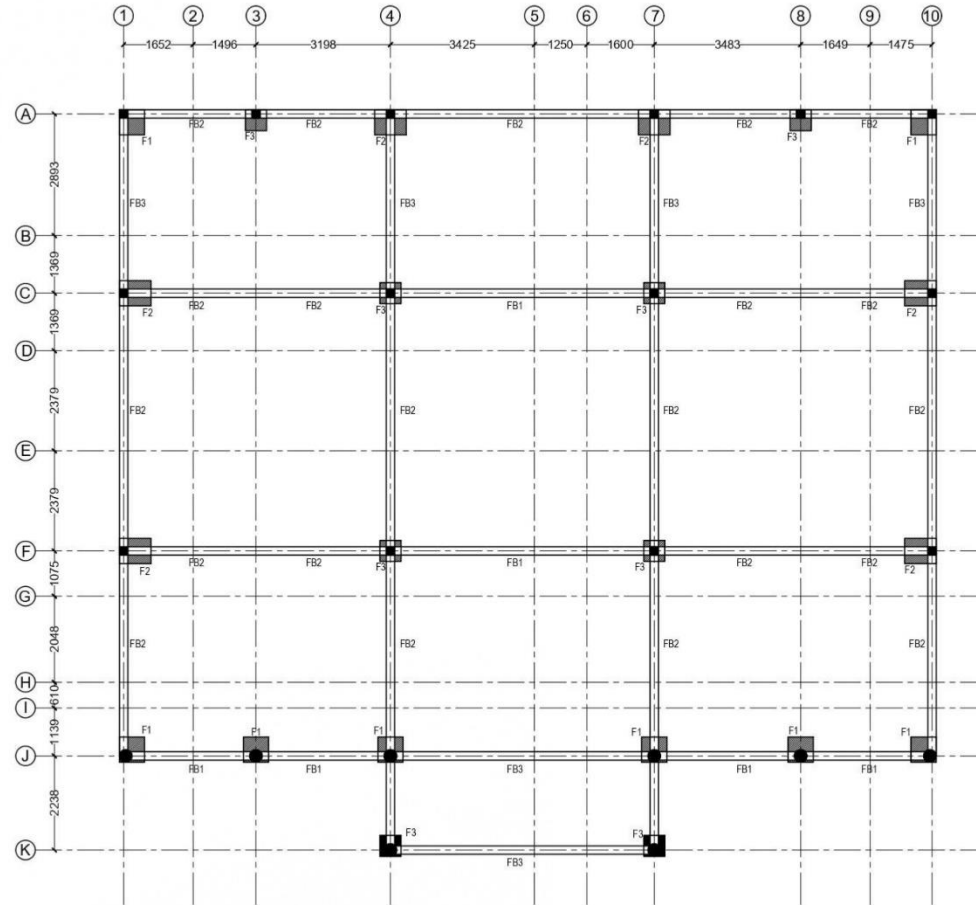

FOUNDATION PLAN
1:100


DRAWING TITLE	
FOUNDATION PLAN	
PROJECT TITLE	
MAGISTRATE COURT GDH.HOADEHDHOO	
CLIENT	
DEPARTMENT OF JUDICIAL ADMINISTRATION	
DRAFTED BY	
MOHAMED ZAHIR	

ARCHITECT	
ARCH CHECKER	
STRUCTURAL ENGINEER	
STRUCTURAL CHECKER	

DATE	04/02/2020
PAPER SIZE	A3
SCALE	AS GIVEN
UNIT	MM

SHEET NUMBER	
6/10	

August 7, 2023

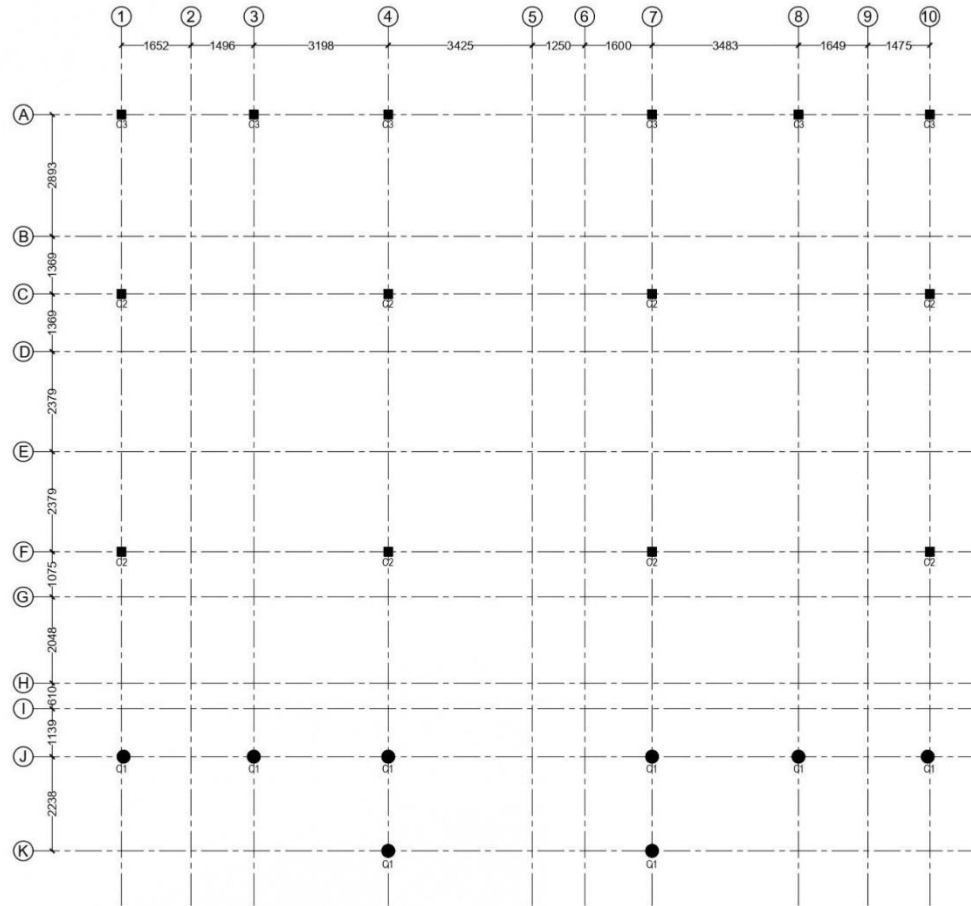

COLUMN LOCATION PLAN
1:100


DRAWING TITLE
COLUMN LOCATION PLAN
PROJECT TITLE
MAGISTRATE COURT
GDH.HOADEHDHOO
CLIENT
DEPARTMENT OF JUDICIAL ADMINISTRATION
DRAFTED BY
MOHAMED ZAHIR

ARCHITECT
ARC. CHECKER
STRUCTURAL ENGINEER
STRUCTURAL CHECKER

DATE	04/02/2020
PAPER SIZE	A3
SCALE	AS GIVEN
UNIT	MM

SHEET NUMBER
7/10

August 7, 2023

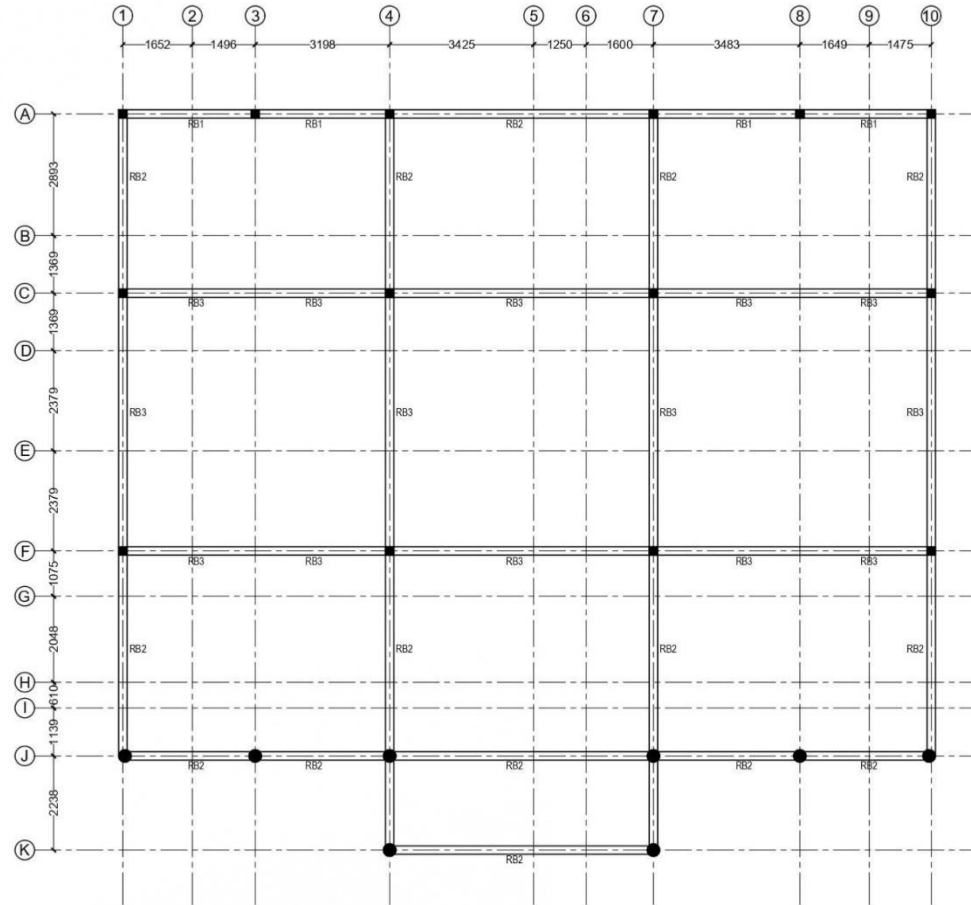

ROOF BEAM PLAN
1:100

DRAWING TITLE	
ROOF BEAM PLAN	
PROJECT TITLE	
MAGISTRATE COURT GDH.HOAEDHDHOO	
CLIENT	
DEPARTMENT OF JUDICIAL ADMINISTRATION	
DRAFTED BY	
MOHAMED ZAHIR	

ARCHITECT	
ARC. CHECKER	
STRUCTURAL ENGINEER	
STRUCTURAL CHECKER	

DATE	04/02/2020
PAPER SIZE	A3
SCALE	AS GIVEN
UNIT	MM

SHEET NUMBER	8/10
--------------	------


August 7, 2023




MAIN SEWAGE & SOIL WASTE DISPOSAL LAYOUT
1:100

DRAWING TITLE	
SEWAGE & SOIL WASTE	
PROJECT TITLE	
MAGISTRATE COURT GDH.HOADEHDHOO	
CLIENT	
DEPARTMENT OF JUDICIAL ADMINISTRATION	
DRAFTED BY	
MOHAMED ZAHIR	
ARCHITECT	
ARC CHECKER	
STRUCTURAL ENGINEER	
STRUCTURAL CHECKER	
DATE	04/02/2020
PAPER SIZE	A3
SCALE	AS GIVEN
UNIT	MM
SHEET NUMBER	
9/10	


August 7, 2023

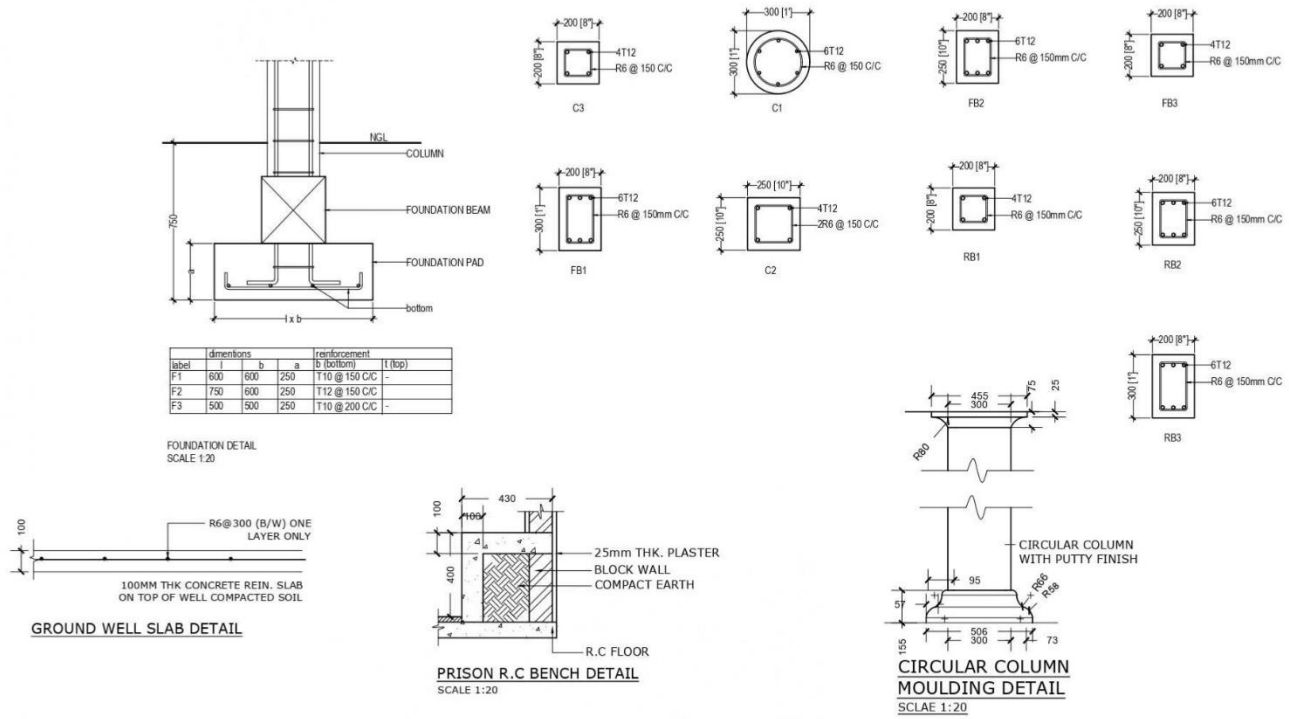


FOUNDATION DETAIL
SCALE 1:20

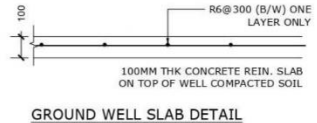

GROUND WELL SLAB DETAIL

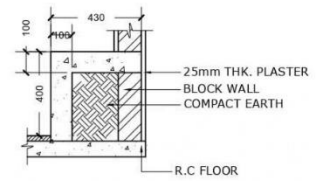

PRISON R.C BENCH DETAIL
SCALE 1:20

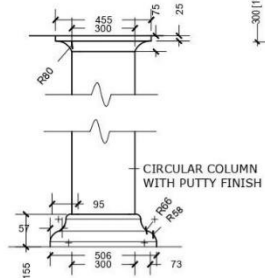

CIRCULAR COLUMN MOULDING DETAIL
SCALE 1:20

FOUNDATION & COLUMN DETAIL
1:20

DRAWING TITLE
FOUNDATION & COLUMN
DETAIL
PROJECT TITLE
MAGISTRATE COURT
GDH.HOAHEDHDHOO
CLIENT
DEPARTMENT OF JUDICIAL
ADMINISTRATION
DRAFTED BY
MOHAMED ZAHIR

ARCHITECT
ARC. CHECKER
STRUCTURAL ENGINEER
STRUCTURAL CHECKER

DATE 04/02/2020
PAPER SIZE A3
SCALE AS GIVEN
UNIT MM

SHEET NUMBER
10/10

August 7, 2023

August 7, 2023

August 7, 2023

١٠٠٠.٠٠

Item	Description	Unit	Qty	Rate	Amount
	- <u>BILL No: 01</u> PRELIMINARIES				
1.1	<u>General Notes</u>				
-1.0	Abbreviations				
	m - metre				
	No - numbers				
	m ³ - cubic metre				
	m ² - square metre				
	Lm - Linear metre				
	t - tonnes				
	incl - including				
	mm - millimetre				
	dia - diameter				
	SS - Stainless Steel				
	GI - Galvanised Iron				
(1)	- Site Management Costs				
	Allow for all on and off site management cost including costs of foreman and assistants, temporary services, telephone, fax, hoardings and similar.				
-1.0		item	1.00		
(1)	- Sign Board				
-1.0	Allow for a sign board.	no	1.00		
	-				

August 7, 2023

(1)	Clean-up Allow for clean-up of completed works and site upon completion.	item	1.00	
-1.0	BILL No: 01 PRELIMINARIES TOTAL OF BILL No: 01 - Carried over to summary			
	BILL No: 02 GROUND WORKS			
2.1	General (a) Rates shall include for: Wall removing, Ceiling removing, roof removing, leveling, grading, trimming, compacting to faces of excavation, keeping sides plumb, backfilling, dewatering, consolidating and disposing surplus soil.			
2.2	Site Clearing Clearing site including wall removing, Ceiling removing, roof removing. Also all the works to remove the current building.			
-1.0		m ²	700	
2.3	Excavation			
(a) Excavation quantities are measured to the faces of concrete members. Rates shall include all additional excavation required to place the formwork. (b) Rate shall include for leveling, grading, trimming, and compacting				

August 7, 2023

	<u>(c) Rates shall include for: dressing around and sealing to all penetrations.</u>				
	<u>(d) Foundation Beam</u>	m ³	27		
	Footing	m ³	6		
2.4	<u>Filling</u>				
	(a) Rates shall include for: leveling, grading, trimming and compacting.				
-1.0	Foundation	m ³	22		
-2.0	<u>300 mm thick compacted hardcore</u>	m ²	315		
	50 mm thick sand blinding layer to recieve damp proof membrane.				
-(3)		m ²	315.00		
2.5	<u>Damp Proof Membrane</u>				
	(a) Rates shall include for: dressing around and sealing to all penetrations.				
	Polythene sheet damp proof membrane (500 gauge) laid on blinding layer.				
-1.0		m ²	315.00		
	BILL No: 02 - GROUND WORKS				
	TOTAL OF BILL No: 02 - Carried over to summary				
	BILL No: 03 CONCRETE				
(3)	General				

August 7, 2023

(3)	<p>(a) Rates shall include for: placing in position; making good after removal of formwork and casting in all required items; additional concrete required to conform to structural and excavated tolerances.</p> <p>(b) Mix ratio for reinforced concrete shall be 1:2:3 and lean concrete shall be 1:2:6 by volume.</p> <p>(c) Use plasticiser in all concrete works.</p> <p>(e) Rates shall include for: lean concrete</p> <p>(f) Rates shall include for: Concrete including reinforcement and formwork, placing in position; making good after removal of formwork and casting in all required items; additional concrete required to conform to structural and excavated tolerances.</p> <p>Lean Concrete</p> <p>(a) Quantity is measured to the edges of concrete foundation members. Rates shall be inclusive for any additional concrete required to place the formwork.</p>				
(4)	50mm thick lean concrete to bottom of Footings	m ²	7.58		
5.0	50mm thick lean concrete to bottom of Tie				
3.3	Beam-TB	m ²	30.00		
	3.3 Reinforced Concrete				
3.3.1	<u>In-situ reinforced concrete to:</u>				
3.3.1.1	<u>Foundations</u>				
3.3.1.1	Footings: Construction of in-situ footing (F1) works as specified	m ³	1.90		
3.3.2	<u>Foundation Beams</u>	m ³	7.21		

August 7, 2023

	Ground Floor				
3.3.3					
3.3.3.1	Columns	m ³	1.26		
3.3.3.2	Ground floor slab 100mm thick	m ³	31.50		
3.3.3.3	150 x 100 sill beams and Lintel	m ³	1.35		
	Roof level				
3.3.3.4	Roof beams :Construction of in-situ tie beam works as specified	m ³	7.63		
3.4	Formwork				
	(a) Rates shall include for: all necessary boarding, supports, erecting, framing, temporary cambering, cutting, perforations for reinforcing bars, bolts, straps, ties, hangers, pipes and removal of formwork.				
3.4.1	Foundations				
3.4.1.1	Footing	m ²	12.85		
3.4.1.2	Foundation Beams	m ²	72.17		
3.4.2	<u>Ground Floor</u>				
	Ground floor Slab				
3.4.2.1		m ²	7.45		
3.4.2.2	Columns	m ²	72.40		
3.4.2.3	150 x 100 sill/lintel beams	m ²	26.94		
	-				
	Roof level				
3.4.3					
3.4.3.1	<u>Roof beams</u>	m ²	104.80		

August 7, 2023

3.5	Reinforcement (a) Rates shall include for: cleaning, fabrication, placing, the provision for all necessary temporary fixings, and supports including tie wire and chair supports, laps, distribution bars and wastage. (b) All reinforcing bars shall be high strength bars.				
3.5.1	Foundation				
3.5.1.1	Footings				
	12 mm dia. bars in footing.	kg	21.36		
	10 mm dia. bars in footing.	kg	37.20		
-(2)	Foundation Beams				
	12 mm dia. bars in foundation beam.	kg	725.00		
	<u>6 mm dia. bars in foundation beam.</u>	kg	155.00		
3.5.2	Ground Floor				
-1.0	<u>12 mm dia. bars in columns</u>	kg	351.78		
-(2)	6 mm dia. bars in columns	kg	130.42		
-(3)	12 mm dia. bars in Tie Beam-TB	kg	471.00		
-(4)	6 mm dia. bars in Tie Beam-TB	kg	111.35		
-5.0	10 mm dia. bars in 150 x 100 sill Beams	kg	5.00		
-6.0	<u>6 mm dia. bars in 150 x 100 sill Beams</u>	kg	351.78		

August 7, 2023

3.5.3	Roof Level				
-1.0	<u>12 mm dia. bars in roof beams</u>	kg	737.70		
-2)	6 mm dia. bars in roof beams	kg	157.88		
3.5.4	<u>Water proofing</u> <u>Rates shall include for: dressing around and sealing to all penetrations</u>				
-1.0	Apply bitumen type waterproofing to all surfaces of concrete below ground level in accordance with manufacturer's instructions.	m ²	127.00		
3.6	Other concrete works <u>(a) Rates shall include for: concrete, formwork, reinforcement & finish as specified and shown on the drawings.</u>				
BILL No: 03 - CONCRETE WORKS					
TOTAL OF BILL No: 03 - Carried over to summary					