



PROPOSED SINGLE STOREY MAGISTRATE
COURT BUILDING AT


H.DH NAAVAIDHOO

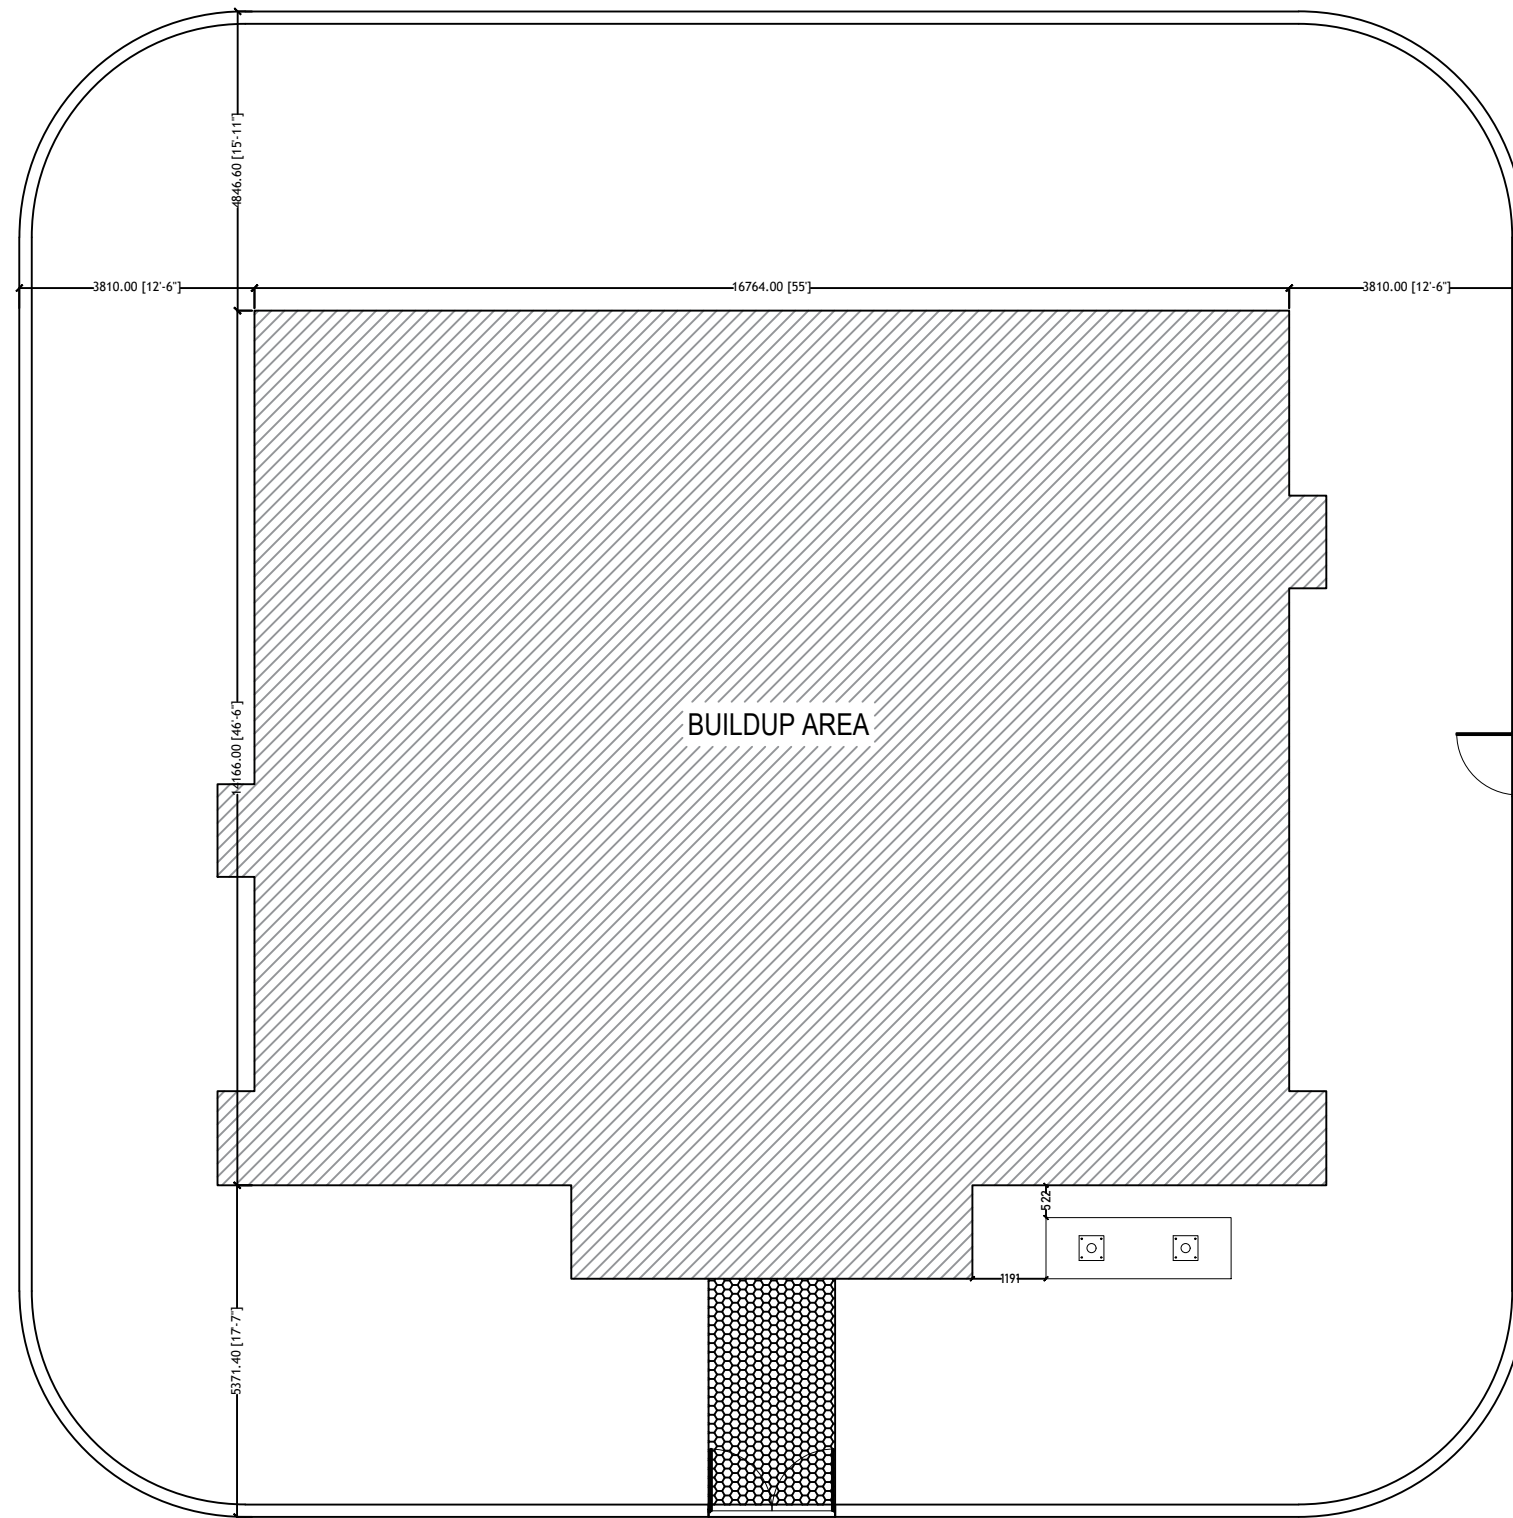



SITE PLAN

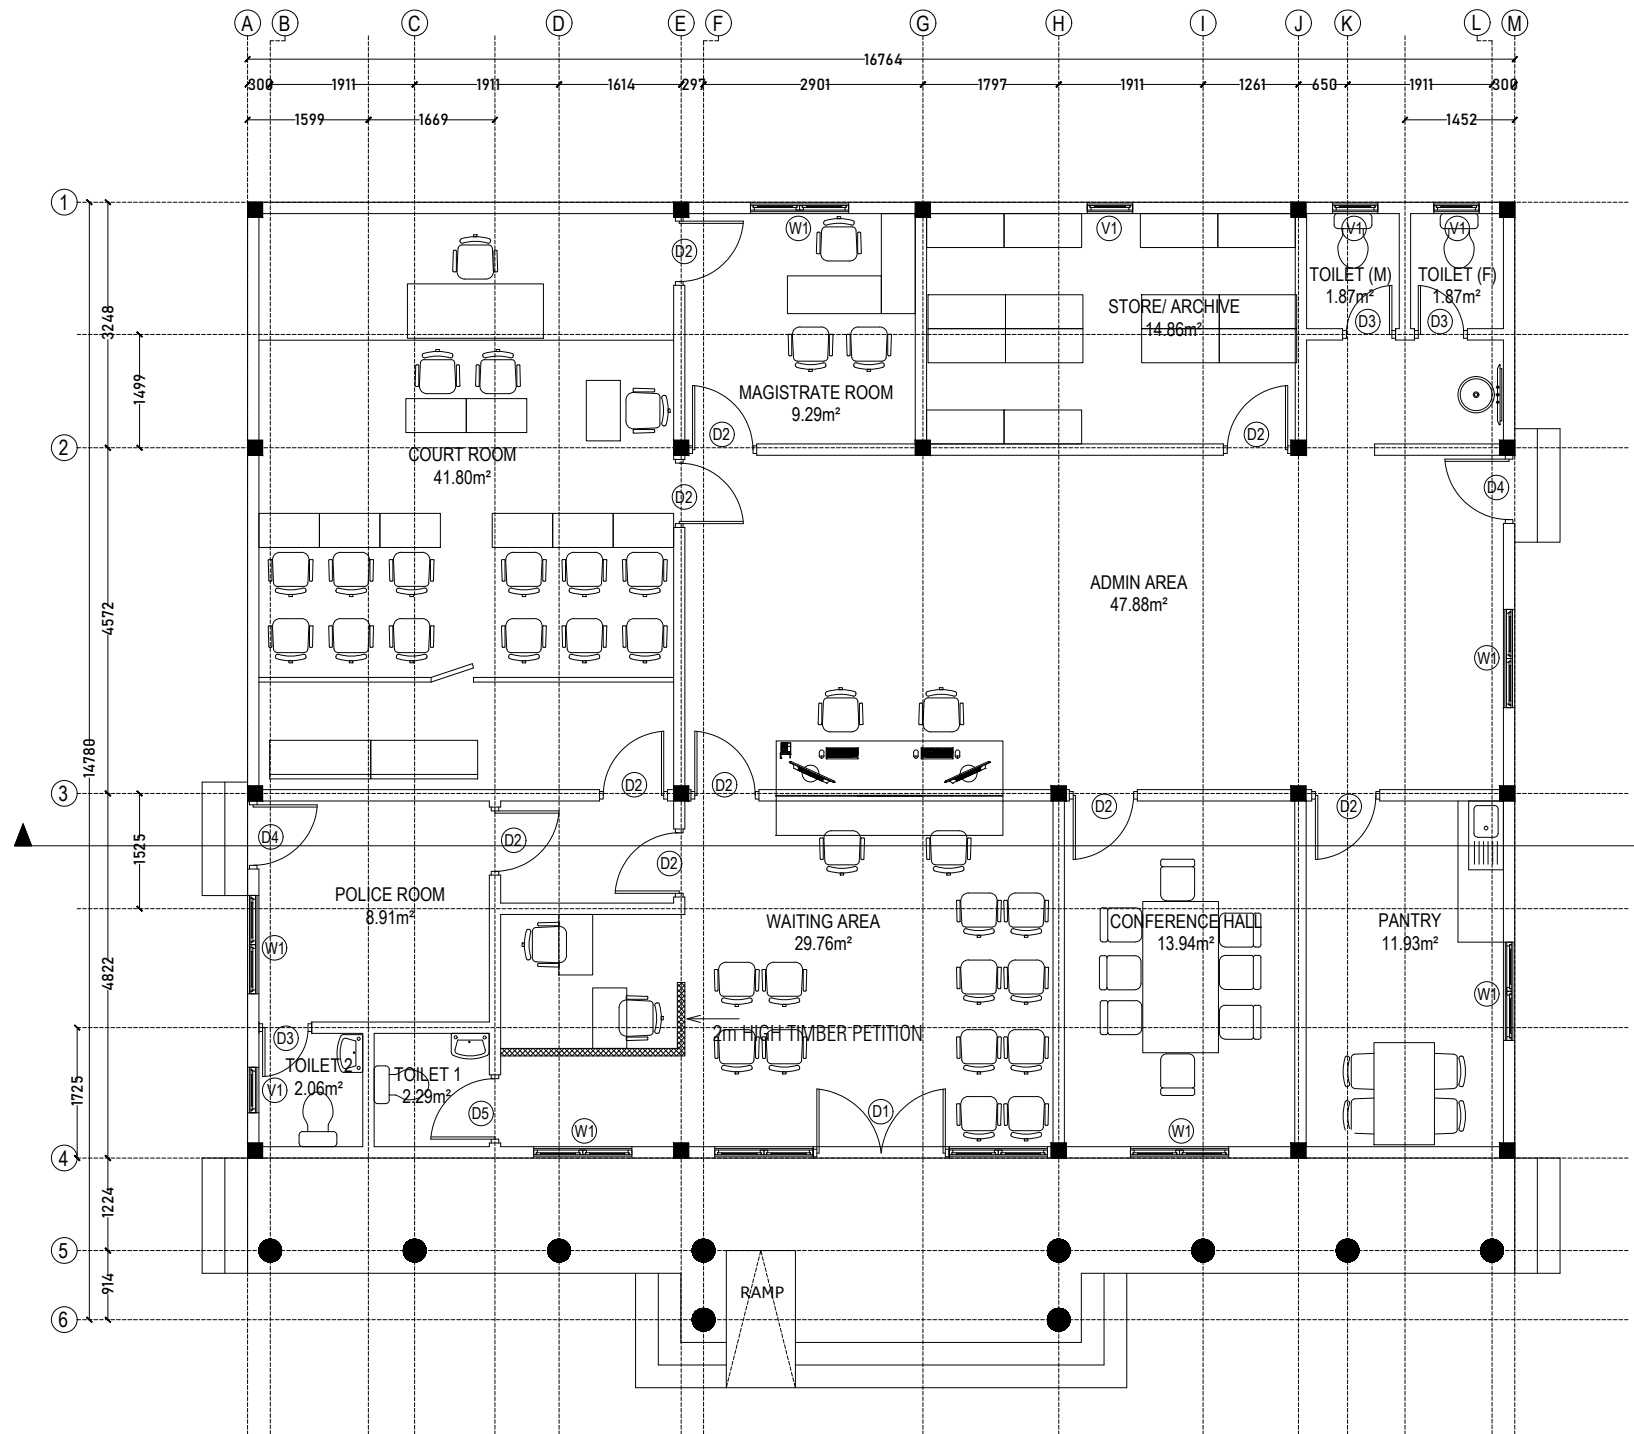


GROUND PLAN
Scale 1:100

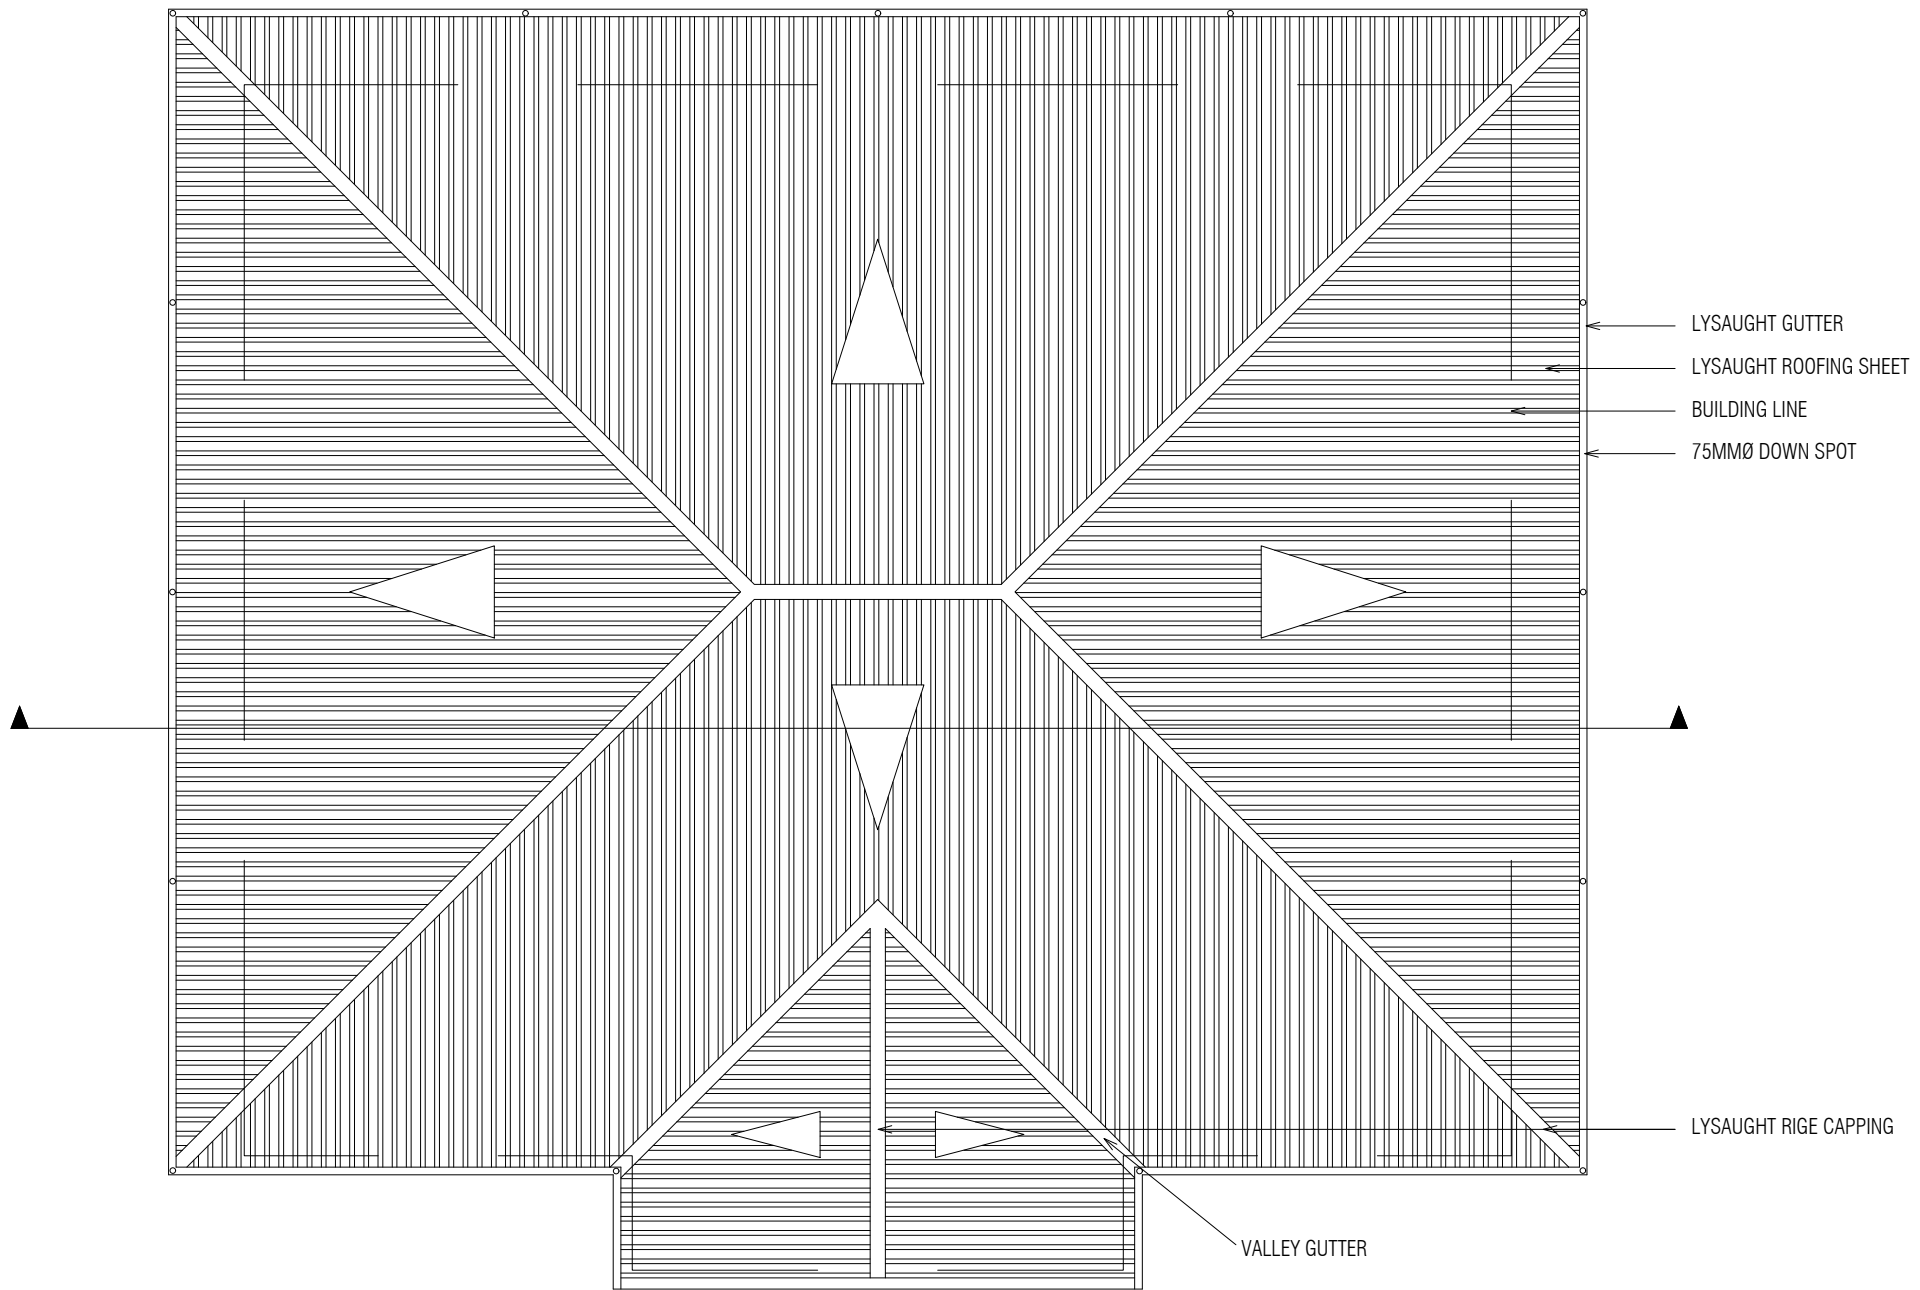



ROOF PLAN
 Scale 1:100

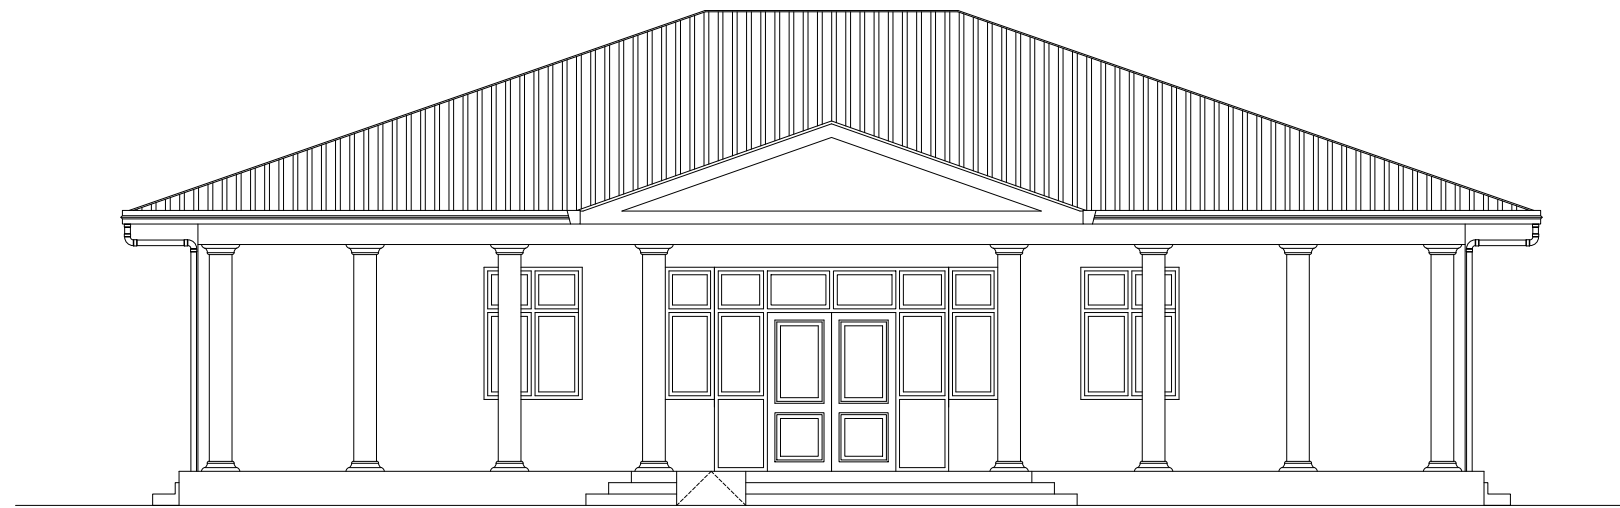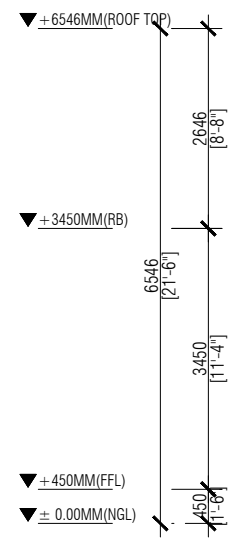

FRONT ELEVATION
Scale 1:100

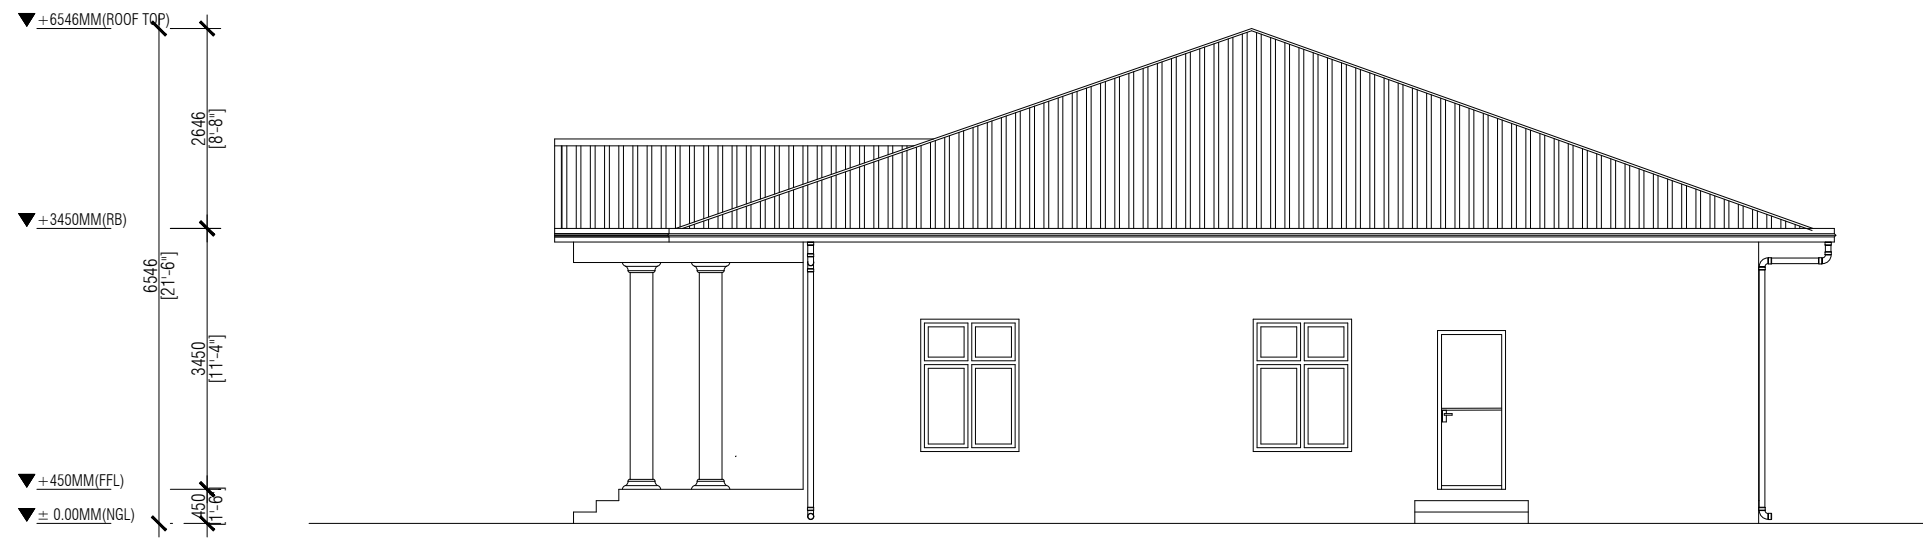


SIDE ELEVATION
Scale 1:100

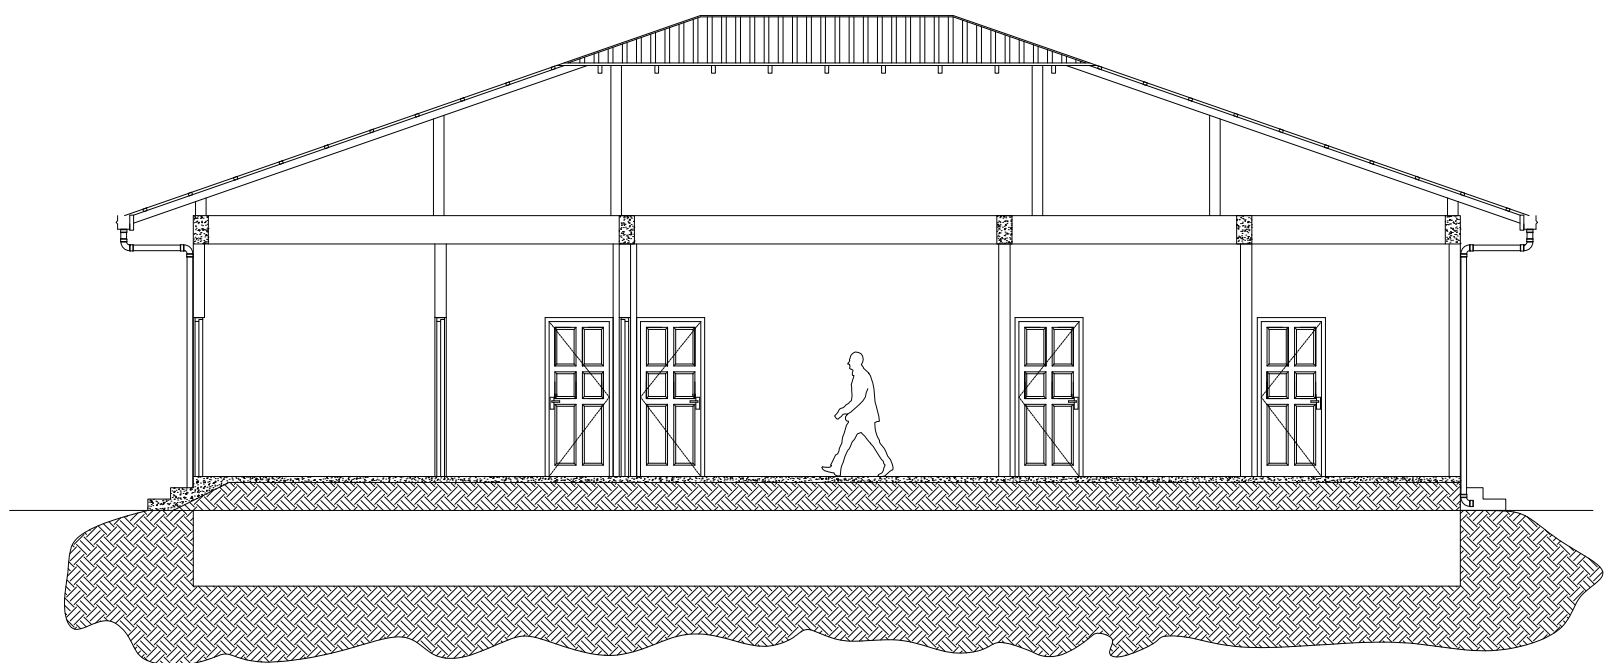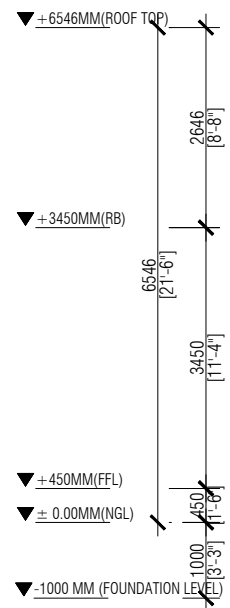


SECTION
 Scale 1:100

NAME	DOUBLE DOOR		SIDE HUNG DOOR		SIDE HUNG DOOR		SIDE HUNG DOOR	
PLAN								
ELEVATION								
SYMBOL	D1		D2		D3		D4	
LOCATION	ENTRANCE	TYPE 4 HINGE DOUBLE HUNG DOOR	GROUND FLOOR	TYPE 4 HINGE SIDE HUNG DOOR	GROUND FLOOR	TYPE 3 HINGE SIDE HUNG DOOR	GROUND FLOOR	TYPE 4 HINGE SIDE HUNG DOOR
DOOR FRAME	ALUMINIUM	REMARKS	SOLID TIMBER WOOD	REMARKS	ALUMINIUM	REMARKS	ALUMINIUM	REMARKS
FINISHES	WHITE POWDER COATED	TOP AND SIDE PENAL FIXED TINTED GLASS WITH GRILL	VARNISHED		WHITE POWDER COATED	CLADDING	POWDER COATED	FIXED TINTED GLASS & GRILL


NAME	SIDE HUNG DOOR		2 PENAL WINDOW		VENTILATION	
PLAN						
ELEVATION						
SYMBOL	D5		W 1		V 1	
LOCATION	GROUND FLOOR	TYPE 4 HINGE SIDE HUNG DOOR	GROUND FLOOR	TYPE SIDE HUNG 2 PENAL	GROUND FLOOR	TYPE TOP HUNG VENTILATION
QUANTITY						
DOOR FRAME	ALUMINIUM	REMARKS	ALUMINIUM	REMARKS	ALUMINIUM	REMARKS
FINISHES	POWDER COATED	CLADDING	WHITE POWDER COATED	TINTED GLASS WITH GRILL	WHITE POWDER COATED	WITH GRILL

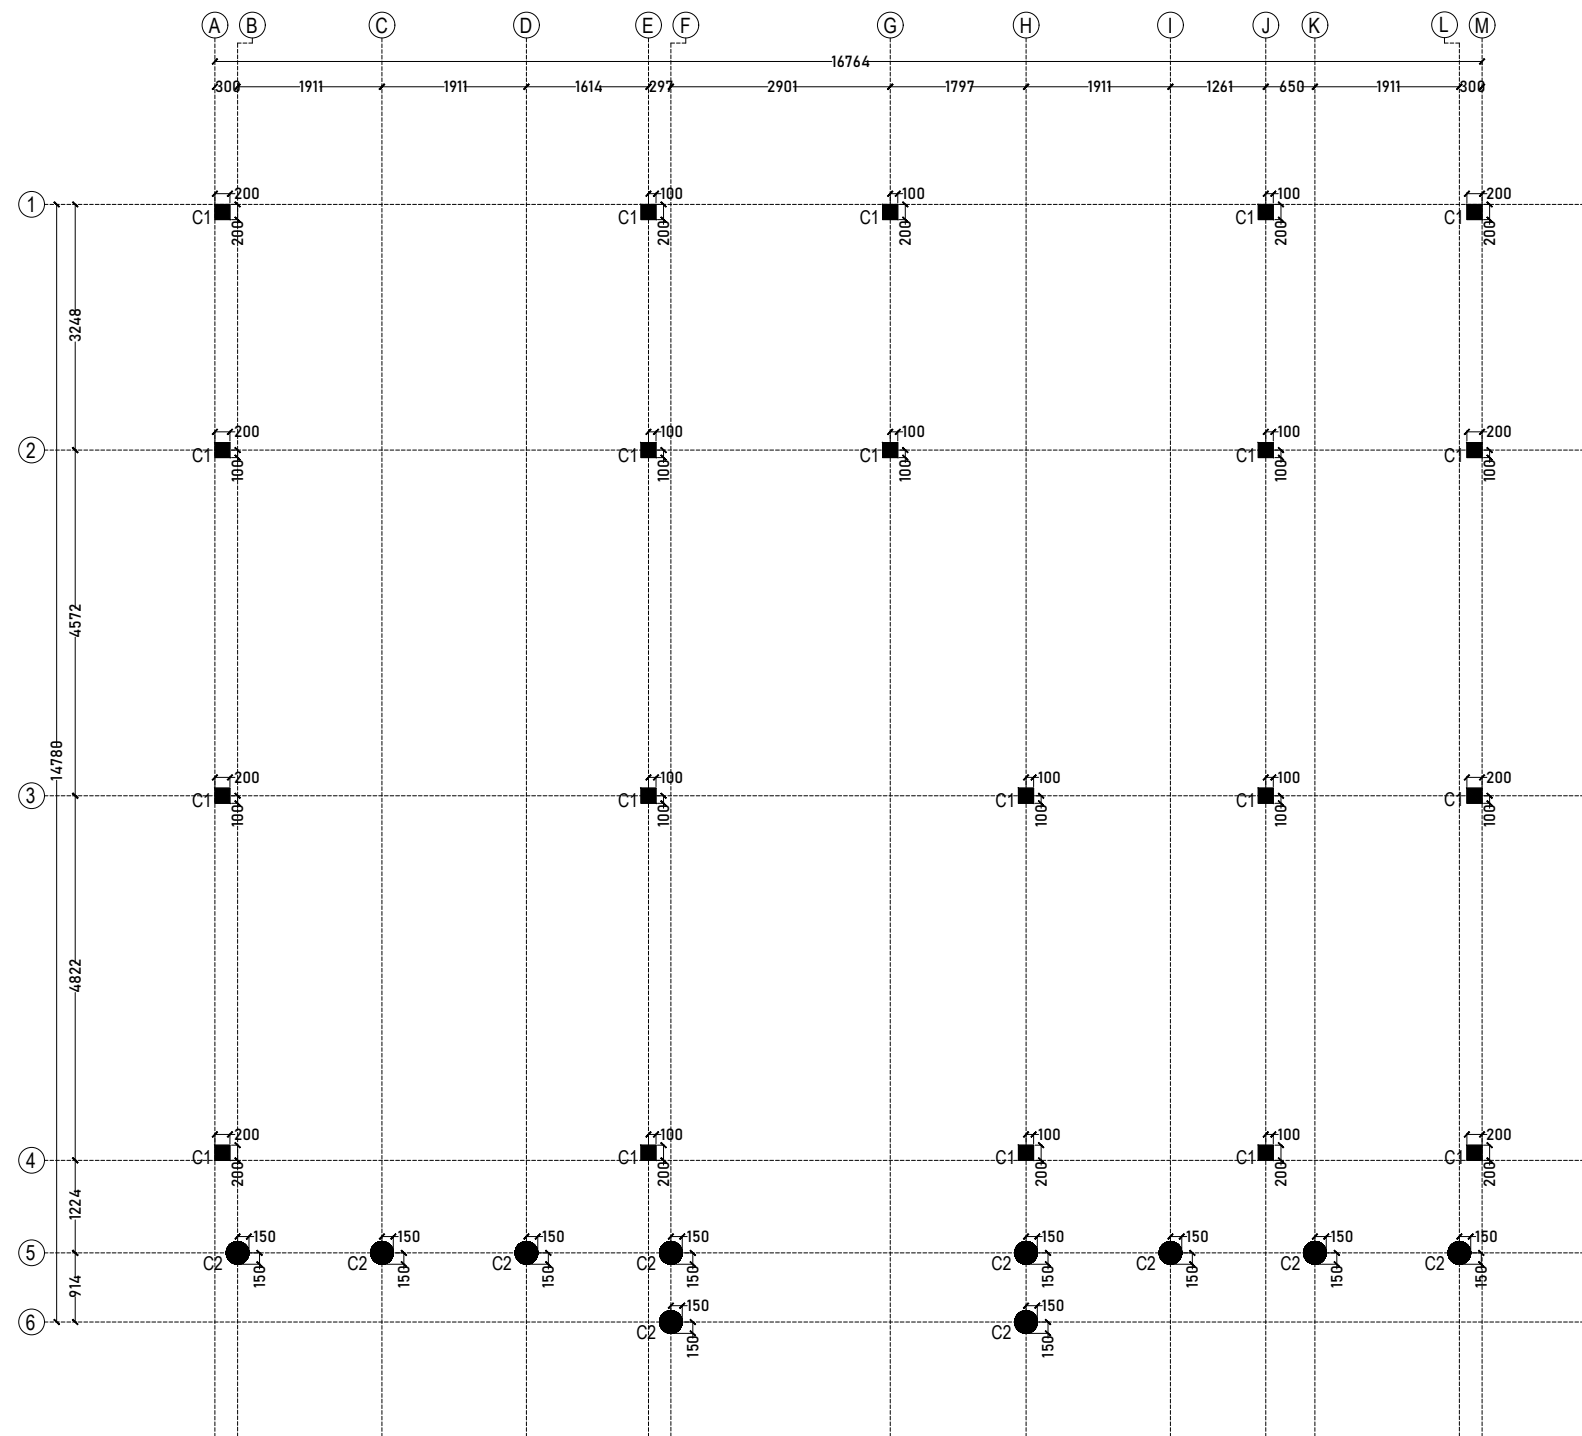


COLUMN LOCATION PLAN
Scale 1:100

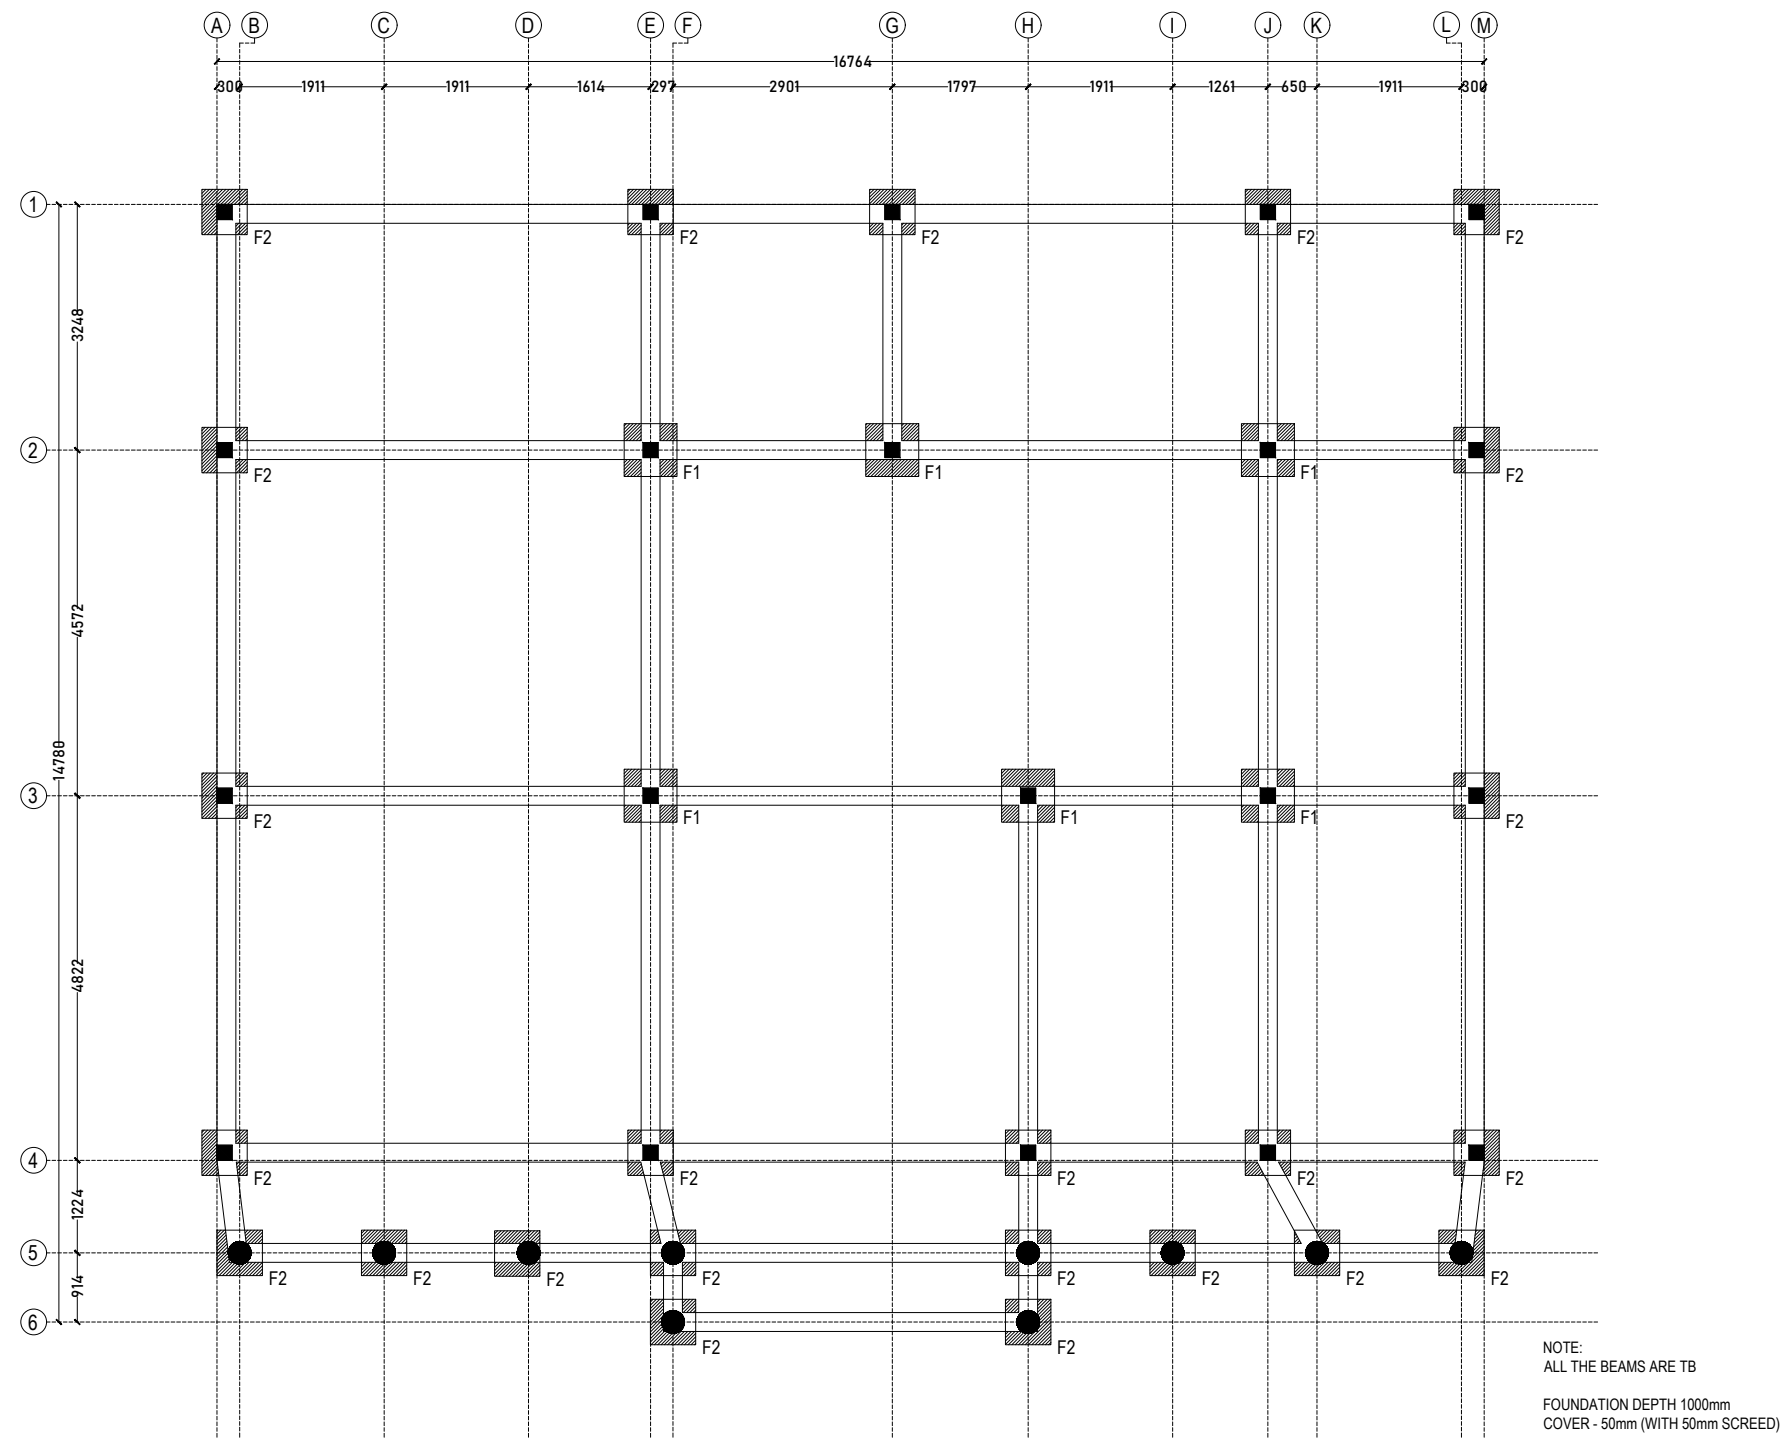


FOUNDATION PLAN
Scale 1:100

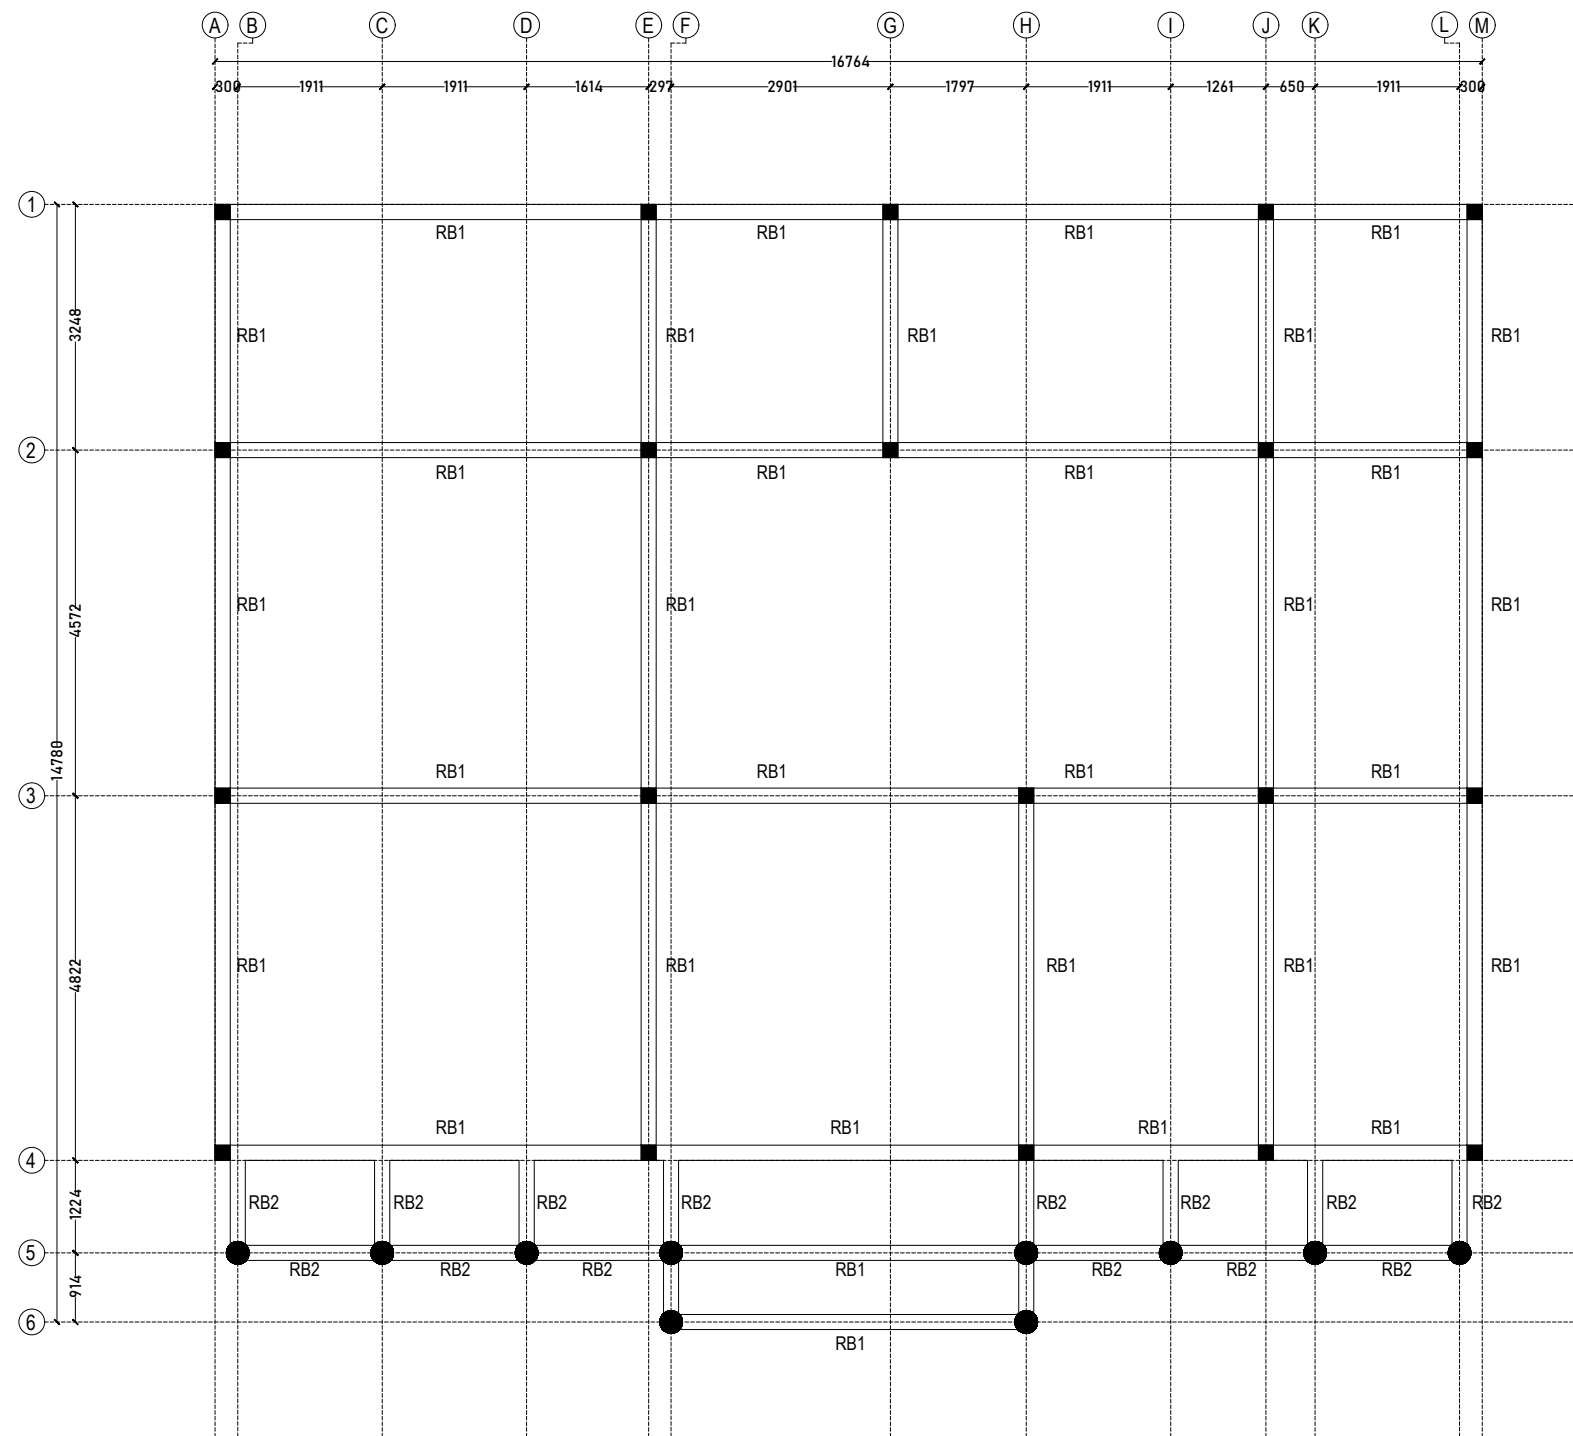

ROOF BEAM PLAN
Scale 1:100

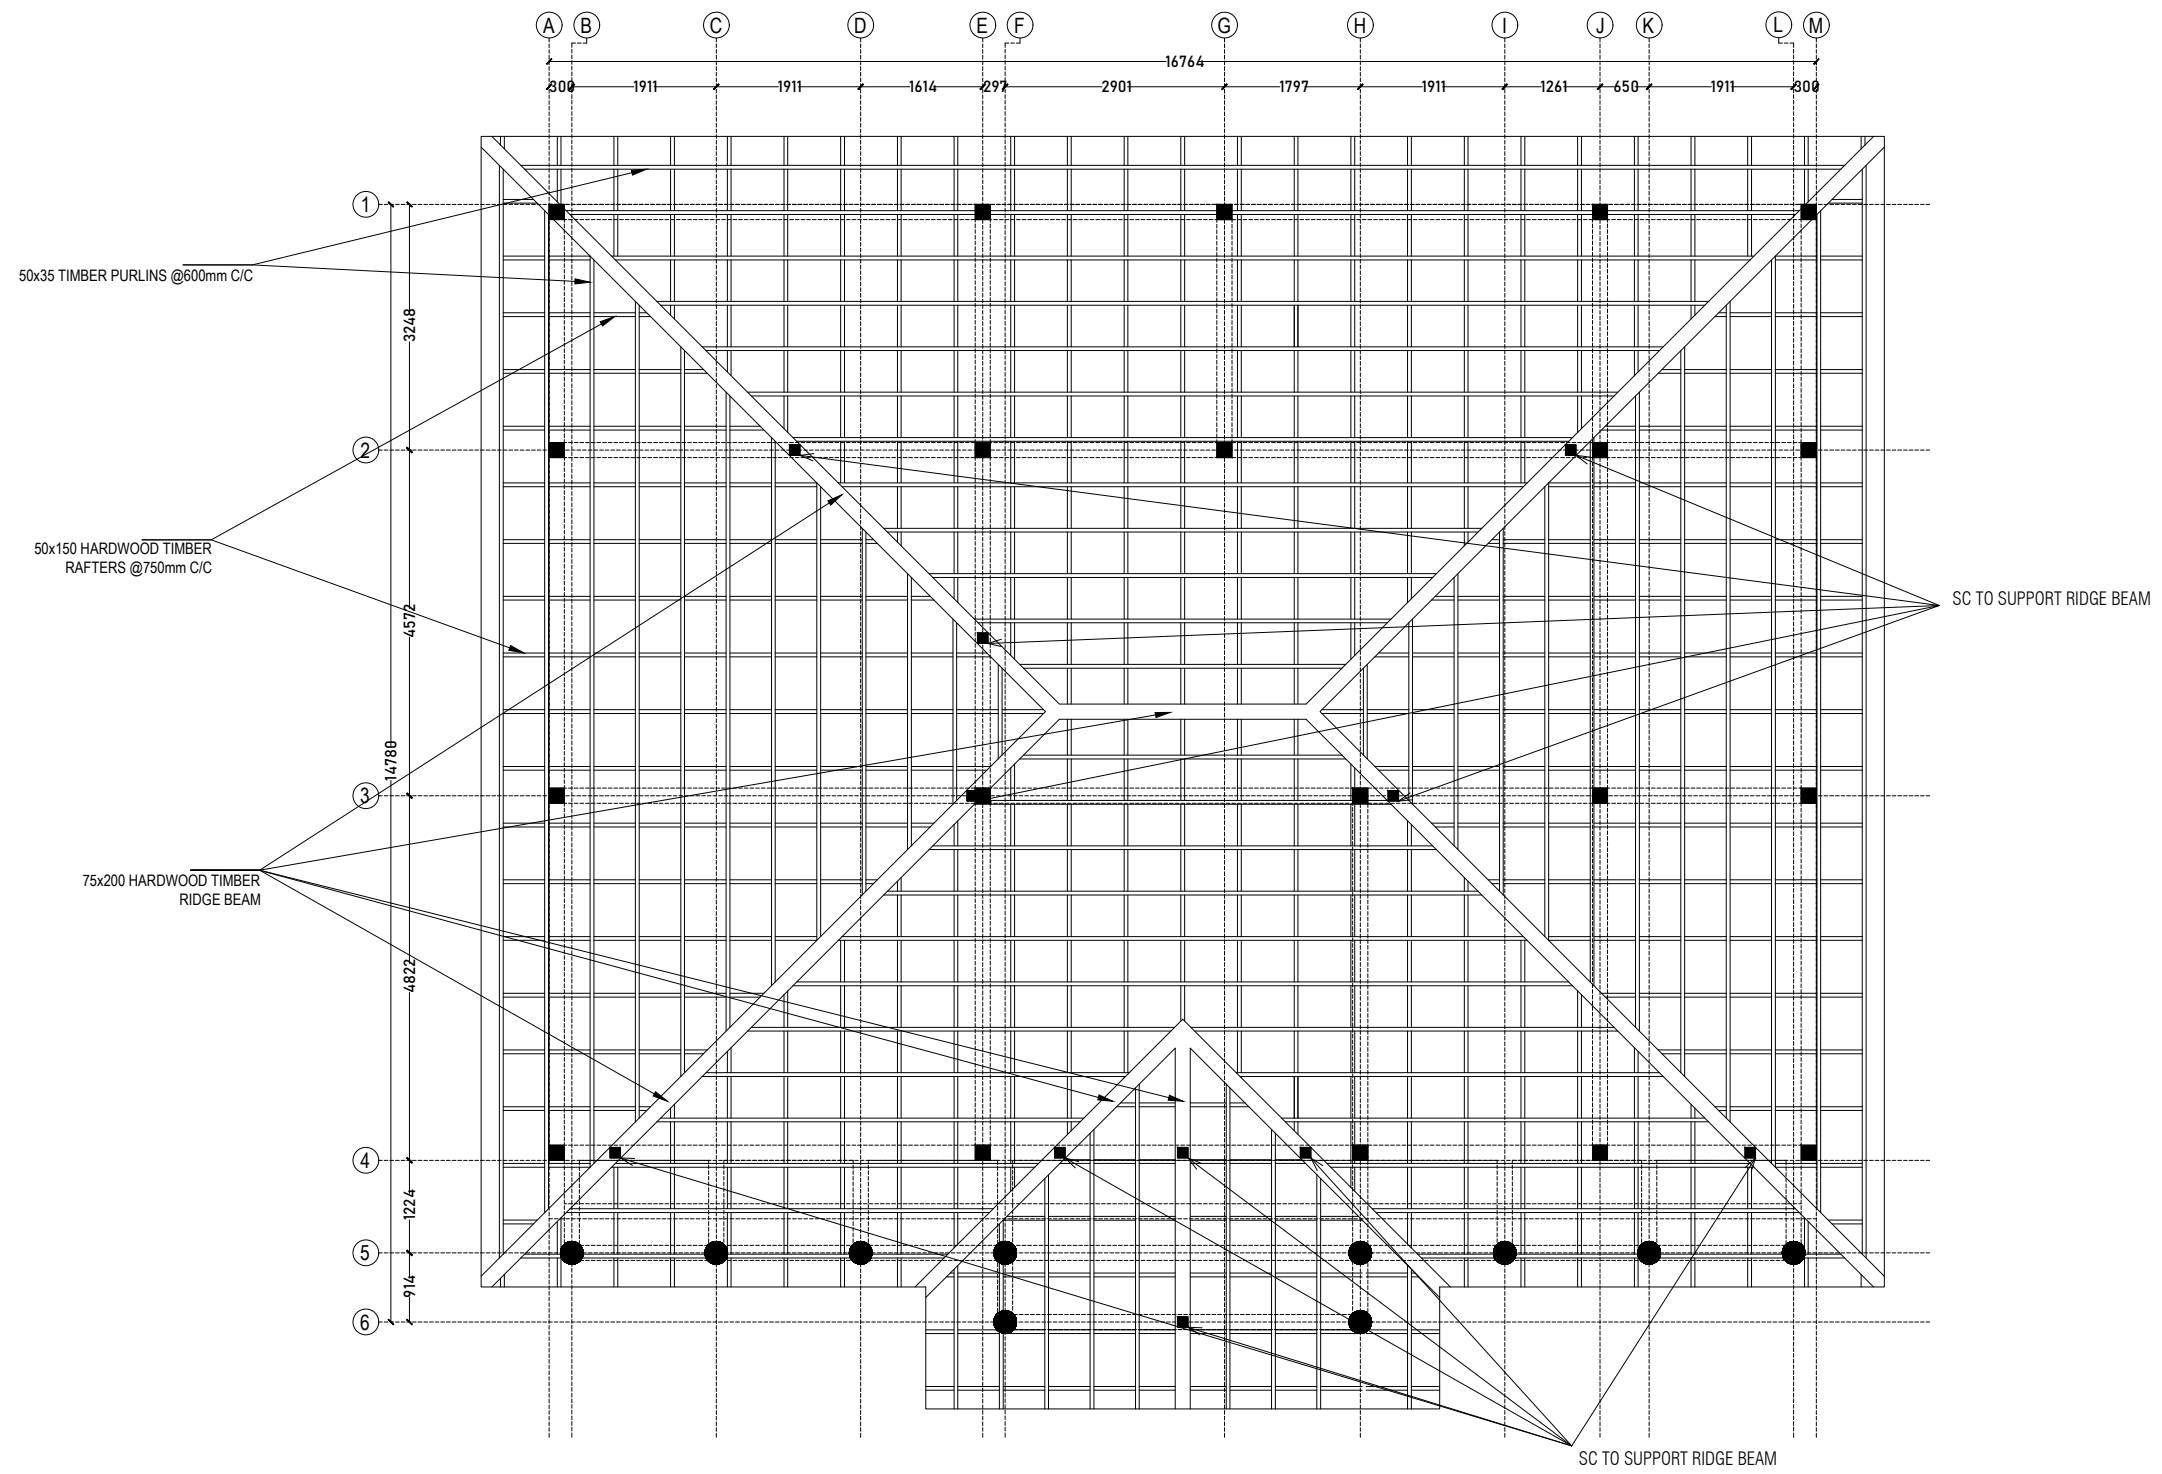


ROOF FRAMING PLAN
 Scale 1:100

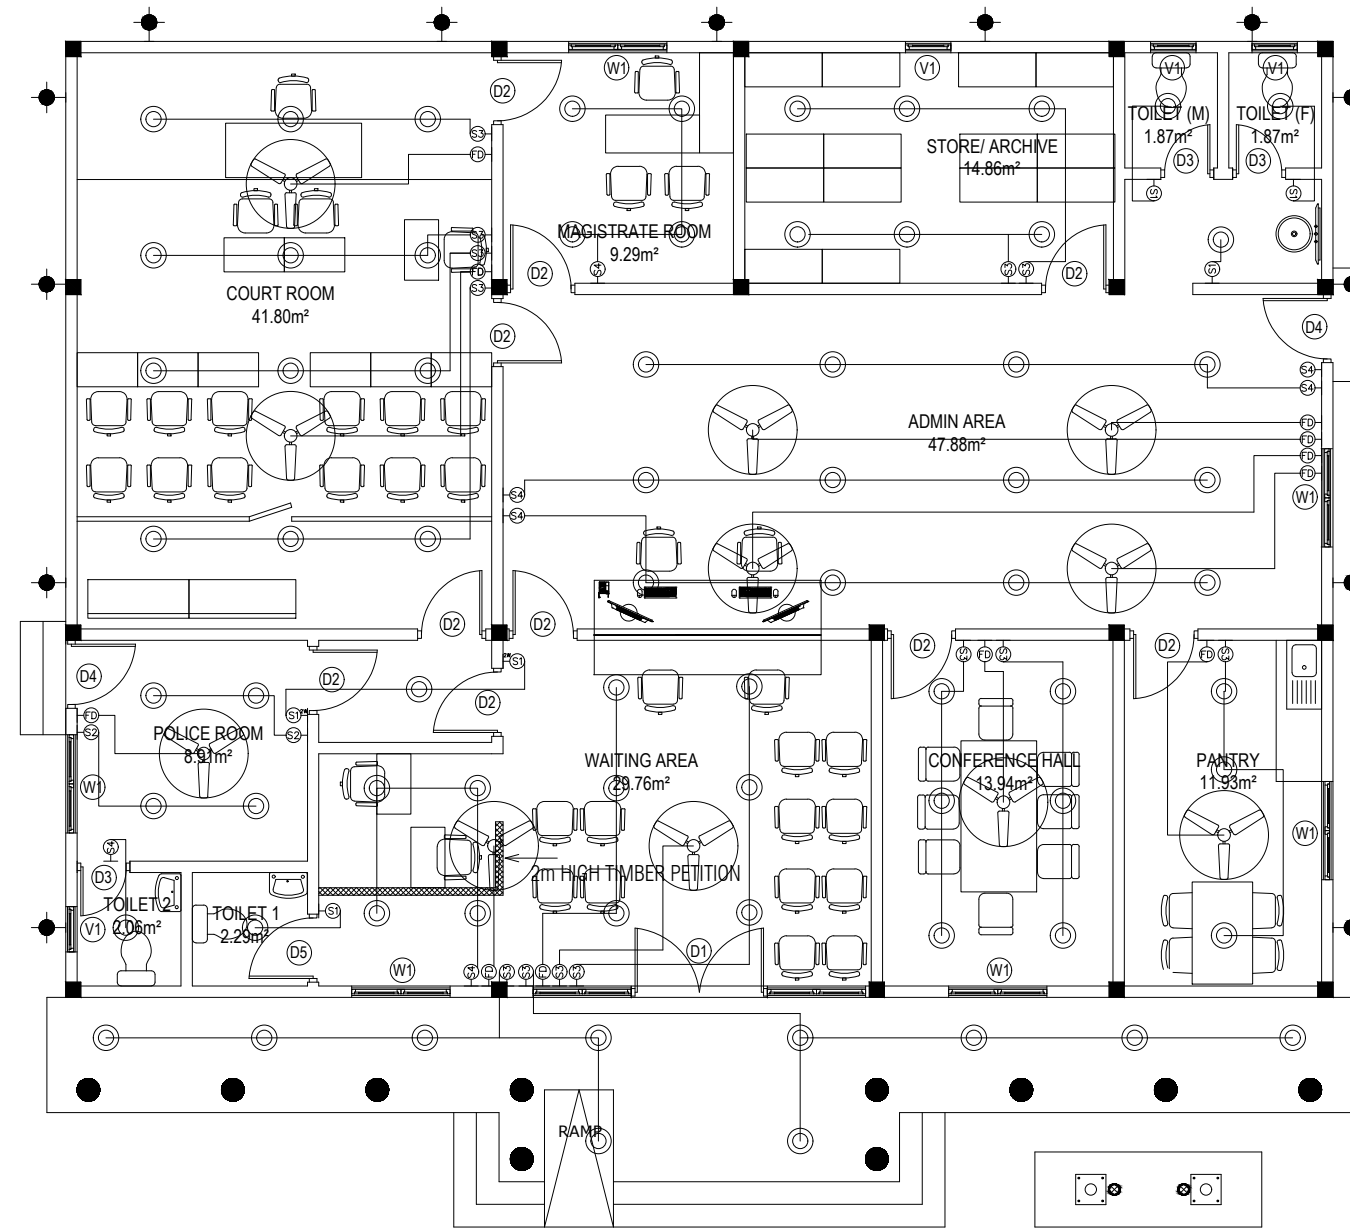

LEGEND	
⊙	DOWN LIGHTS C/W 20W ENERGY SAVERS
⊙	WALL LIGHT BULB (WEATHERPROOF)
⊙	CEILING FAN (1.3M DIAMETER)
⊙	ONE GANG SWITCH
⊙	TWO GANG SWITCH
⊙	THREE GANG SWITCH
⊙	FOUR GANG SWITCH
⊙	ONE GANG SWITCH 2 WAY
⊙	FAN DIMMER
⊙	LIGHTING ROD
⊙	PHOTOCELL SWITCH
●	SPOT LIGHT


NOTE: ALL SWITCHES @ 1.2 FROM FFL
 ALL THE OUTDOOR LIGHTS ARE CONTROL BY PHOTOCELL SWITCH
 ALL GATE LIGHTS ARE CONTROL BY PHOTOCELL SWITCH

ELECTRICAL LIGHTING LAYOUT
 Scale 1:100

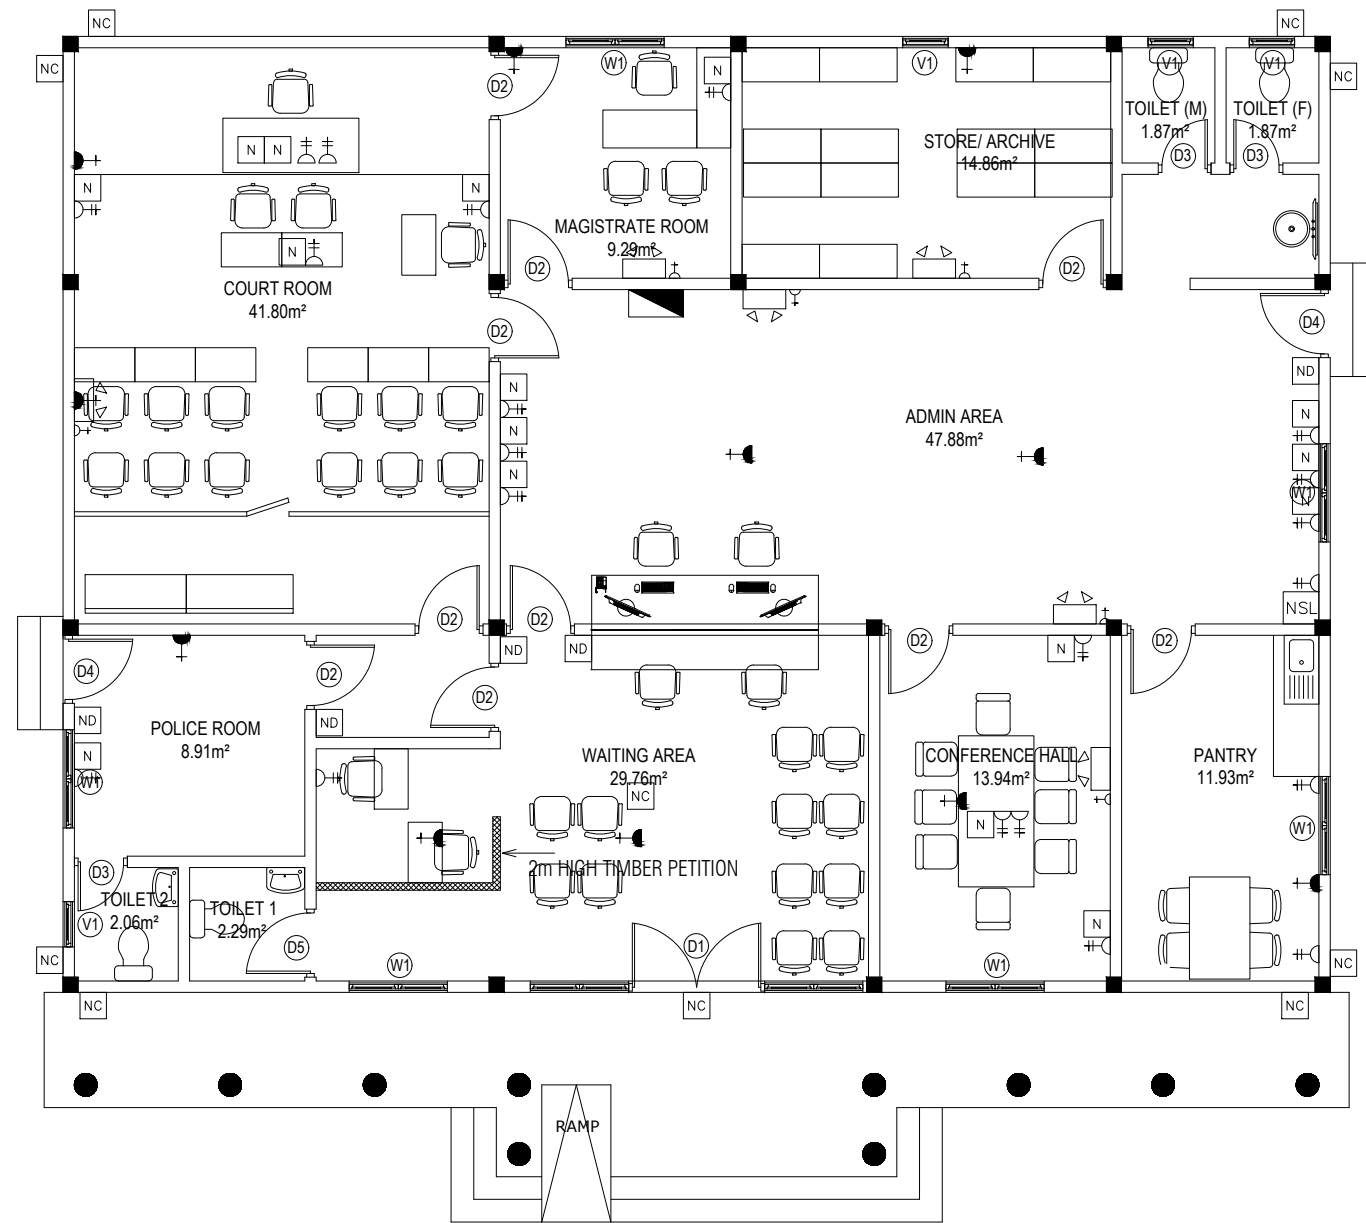


LEGEND	
	DISTRIBUTION BOARD
	NETWORK SWITCH LOCATION
	1 x 13A SOCKET OUTLET
	2 x 13A SOCKET OUTLET
	NETWORK OUTLET
	NETWORK TO DOOR ACCESS
	NETWORK TO CCTV
	EMERGENCY LIGHT TWO HOUR WITH 13A SOCKET OUTLET
	1 x 15A SOCKET OUTLET
	VENTILATION FAN

ELECTRICAL POWER LAYOUT
Scale 1:100

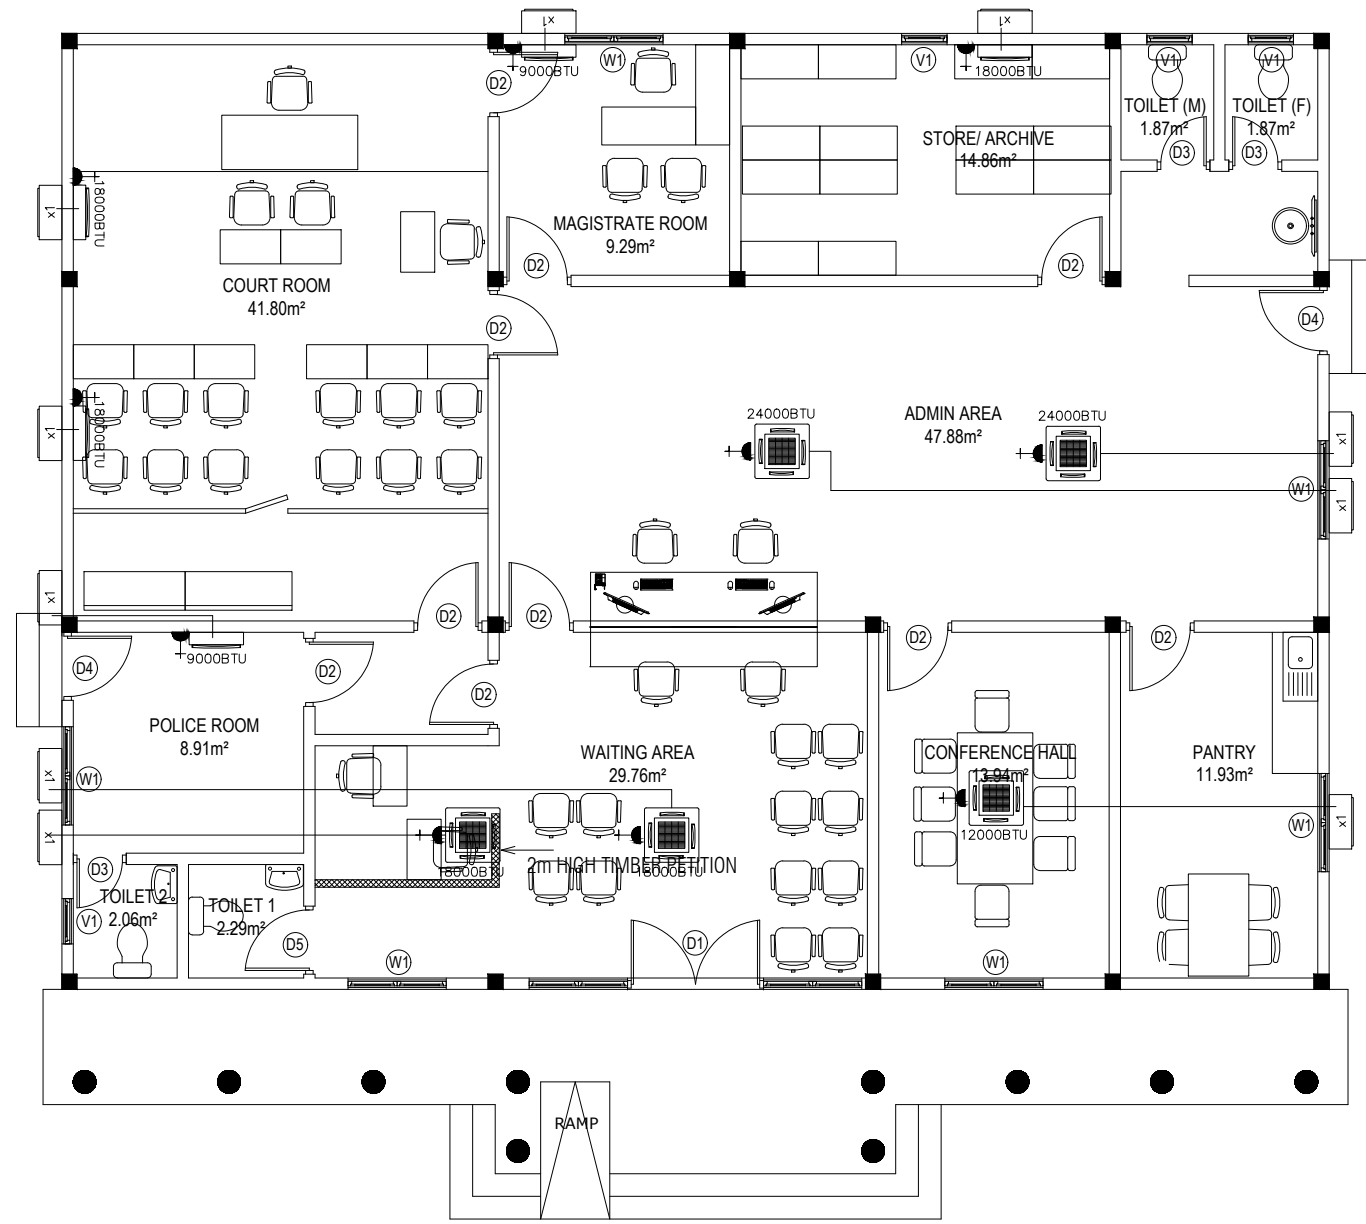


LEGEND	
	CEILING MOUNT AC INDOOR UNIT
	OUTDOOR UNIT
	WALL MOUNT AC INDOOR UNIT

AIR CONDITION LAYOUT
Scale 1:100

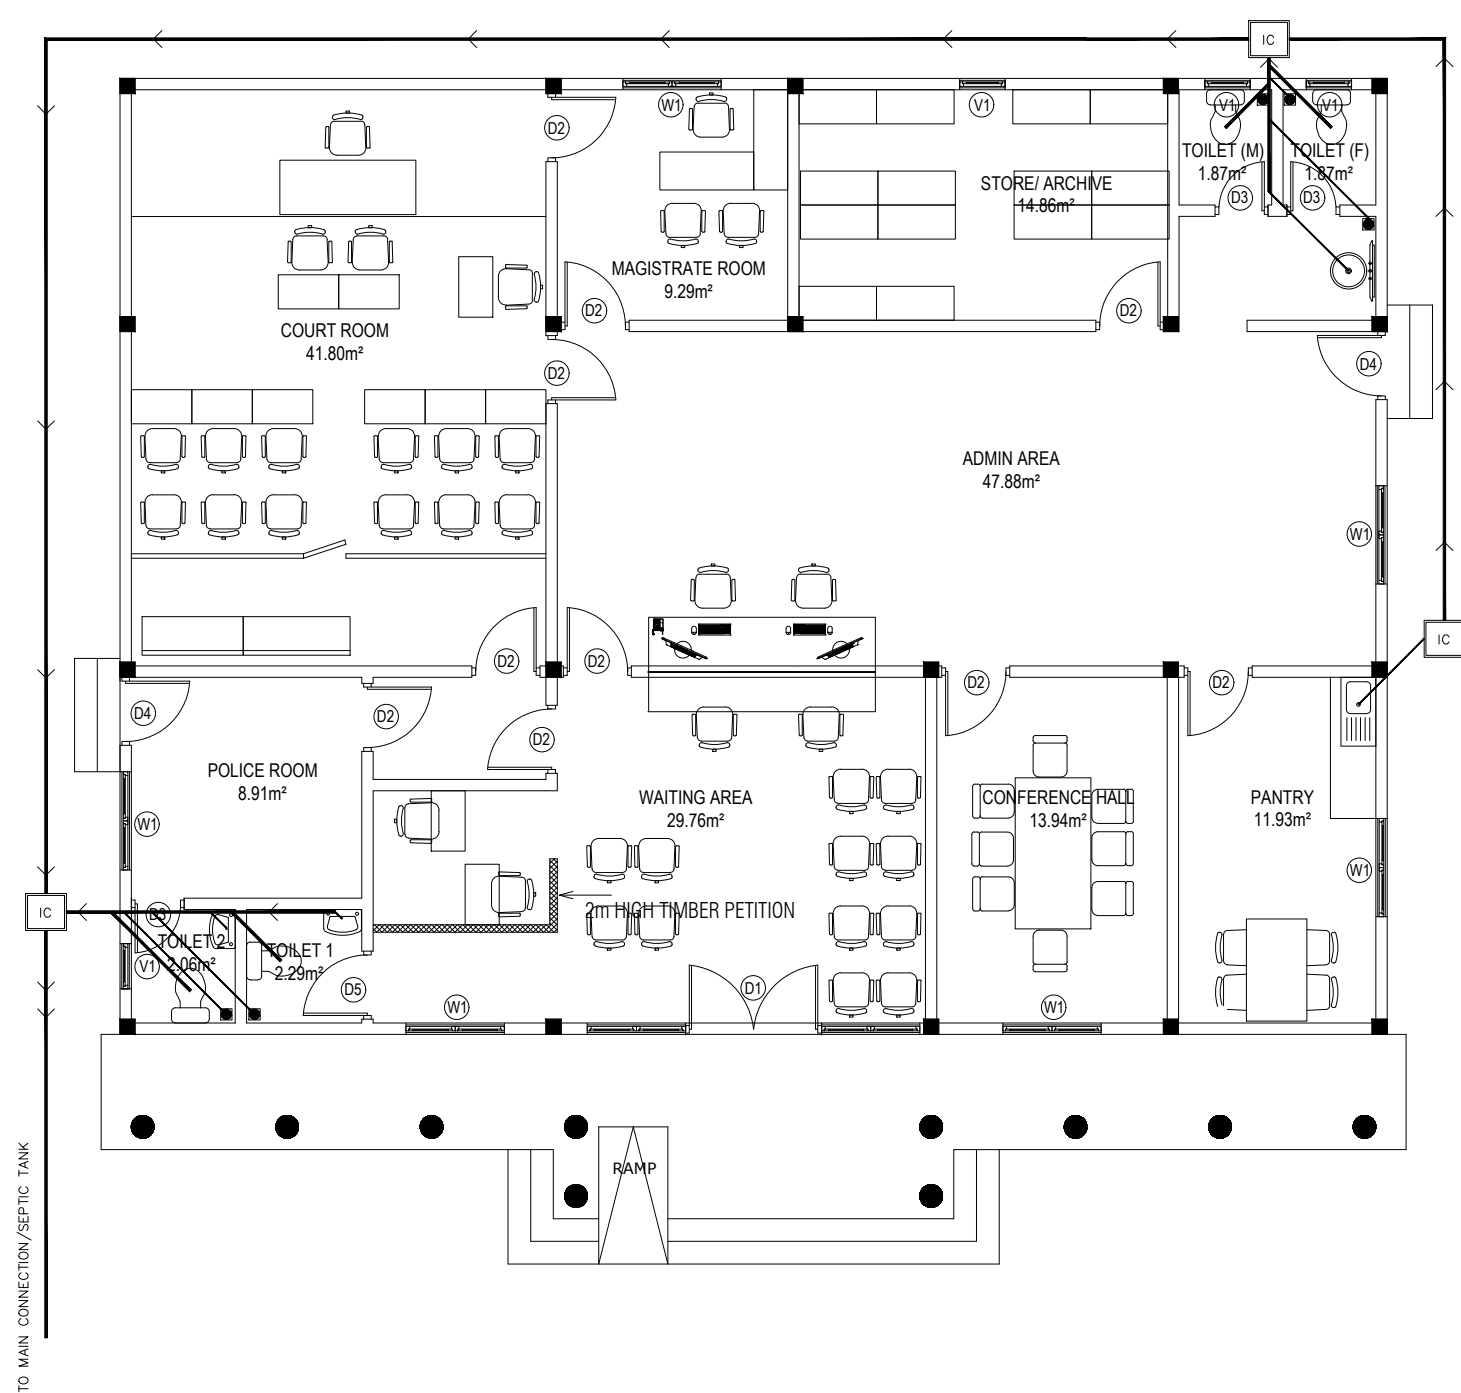


WASTE WATER PIPE LINE
Scale 1:100

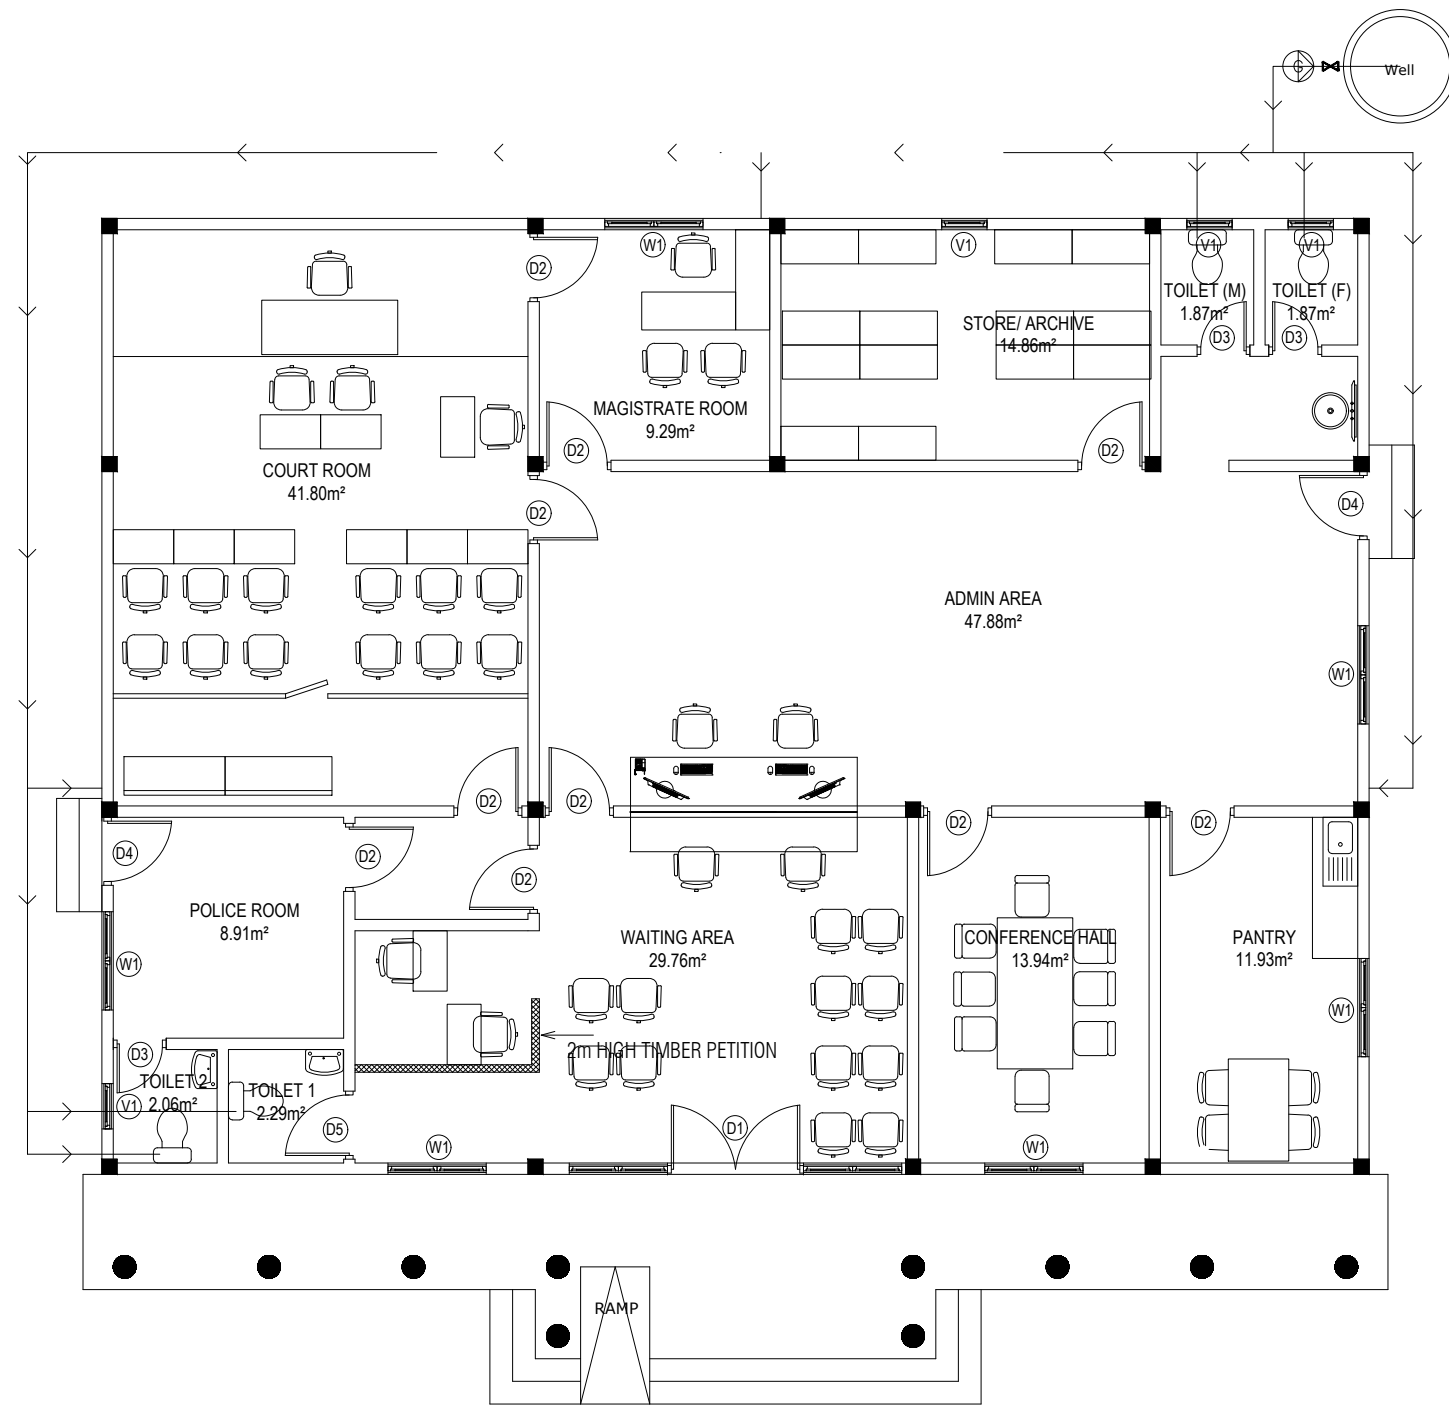


LEGEND	
	12mm \varnothing WELL WATER SUPPLY PIPE
	VALVE
	GROUND WATER PUMP
	WELL

GROUND WATER PIPE LINE
Scale 1:100

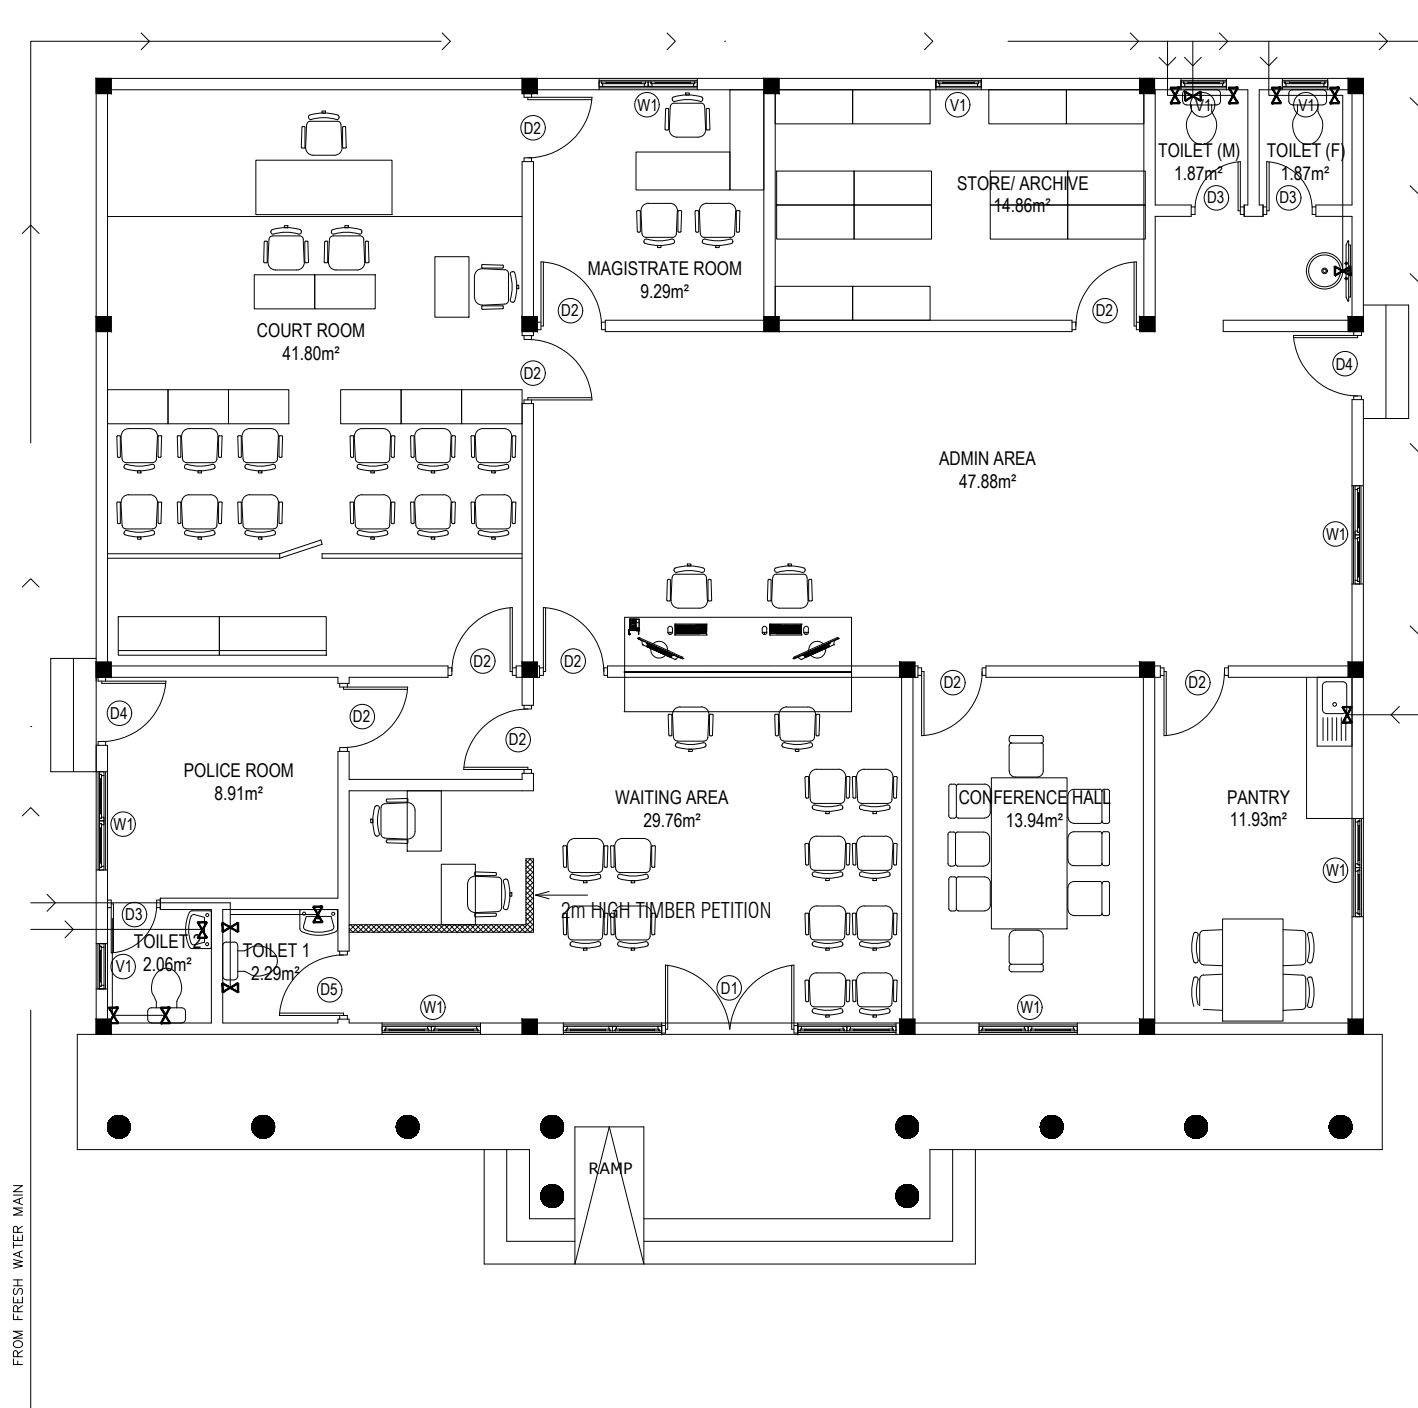

LEGEND	
	12mmØ WELL WATER SUPPLY PIPE
	VALVE

FRESH WATER PIPE LINE
Scale 1:100

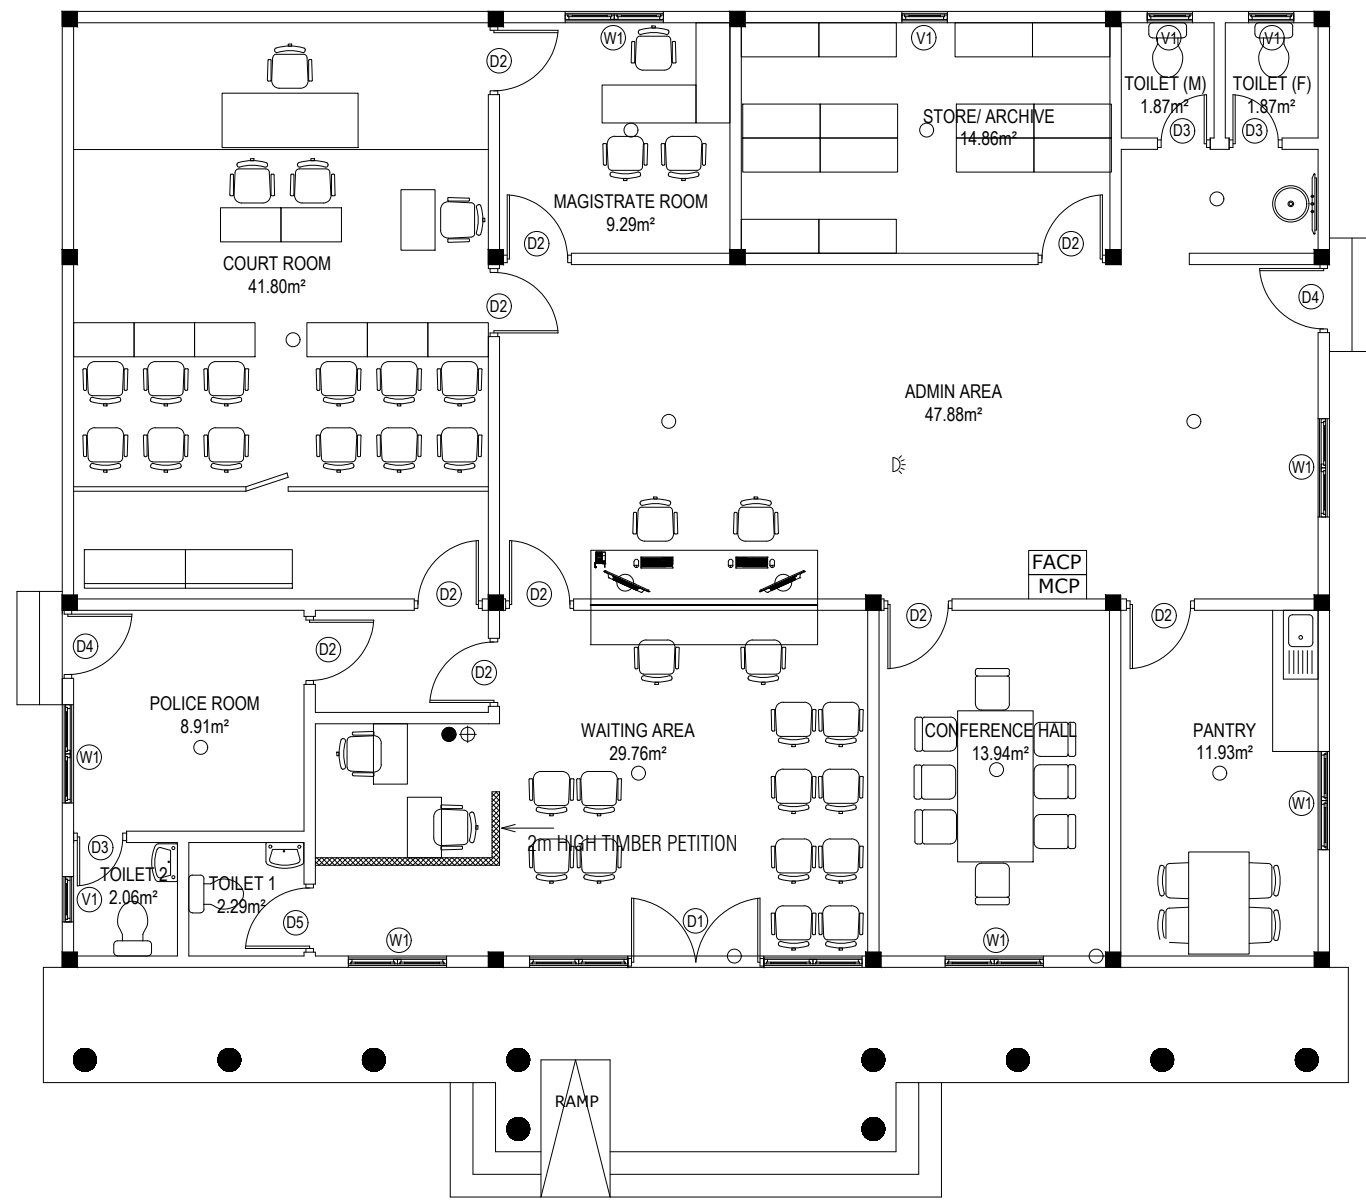


LEGEND	
○	SMOKE DETECTOR
⊕	9 LITER H2O FIRE EXTINGUISHER
●	2KG CO2 FIRE EXTINGUISHER
☙	FIRE ALARM SOUND STROBE 85DS
FACP	FIRE ALARM CONTROL PANEL
MCP	MANUAL CALL POINT


NOTE: ALL CABLE MUST BE FIRE RESISTANT CABLE

FIRE FIGHTING SYSTEM
Scale 1:100


COUNTER DETAIL
(SECTION)
SCALE 1:50

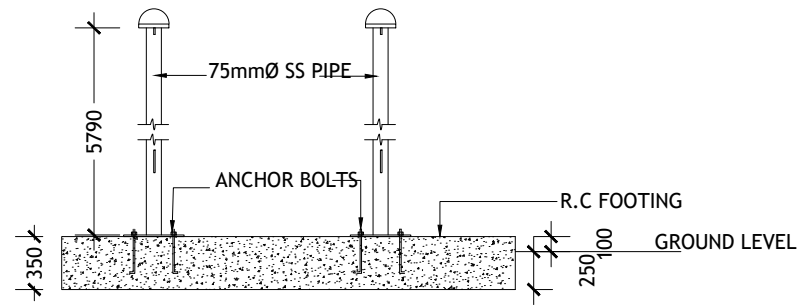


FLAG POST DETAIL
(SECTION)
SCALE 1:50

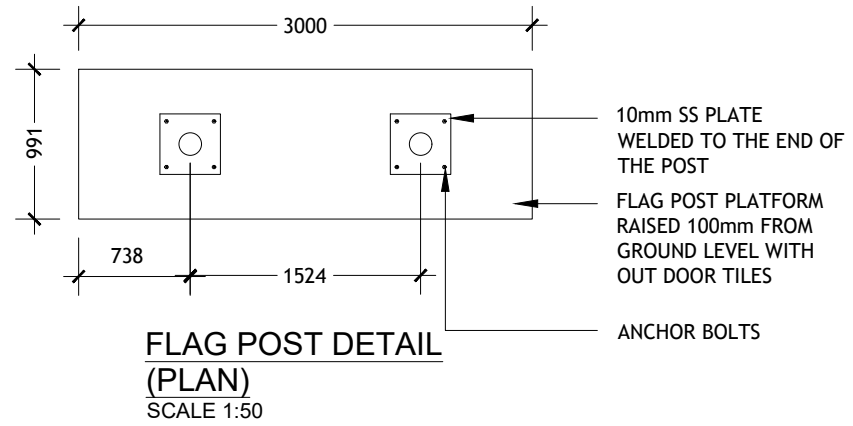


FLAG POST DETAIL
(PLAN)
SCALE 1:50

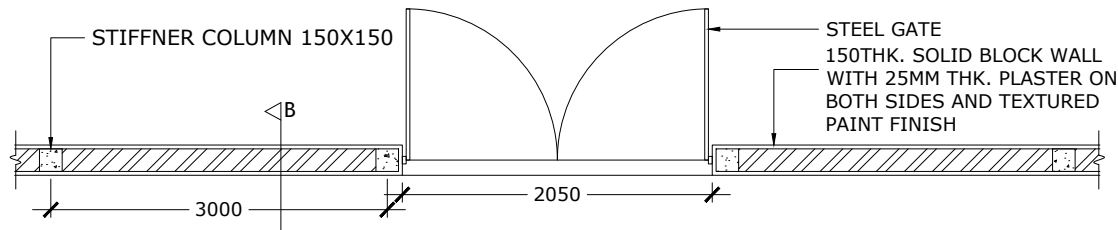


BOUNDARY WALL / ENTRANCE GATE 1 DETAIL
(PLAN)
SCALE 1:50

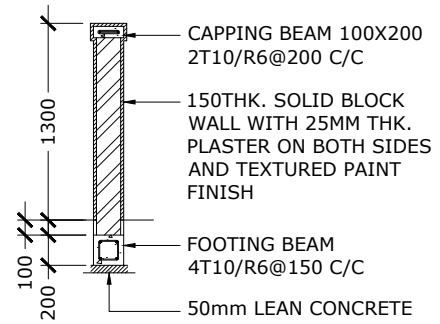


BOUNDARY WALL DETAIL
(SECTION-B)
SCALE 1:50

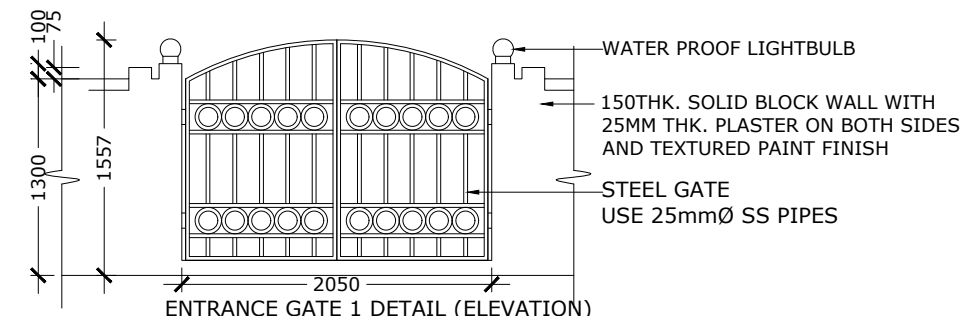

ENTRANCE GATE 1 DETAIL (ELEVATION)
SCALE 1:50


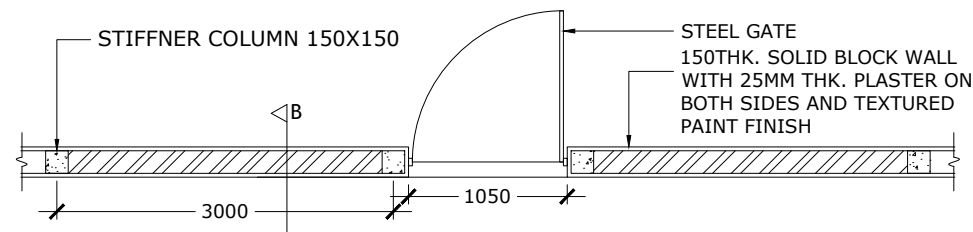


BOUNDARY WALL / ENTRANCE GATE 2 DETAIL
(PLAN)
SCALE 1:50

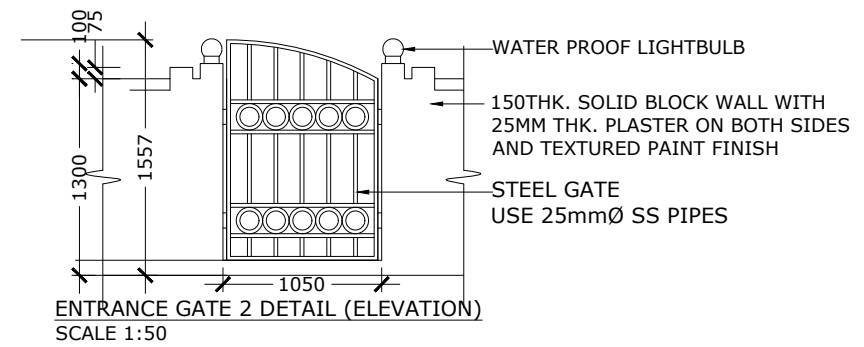


ENTRANCE GATE 2 DETAIL (ELEVATION)
SCALE 1:50




Work Station

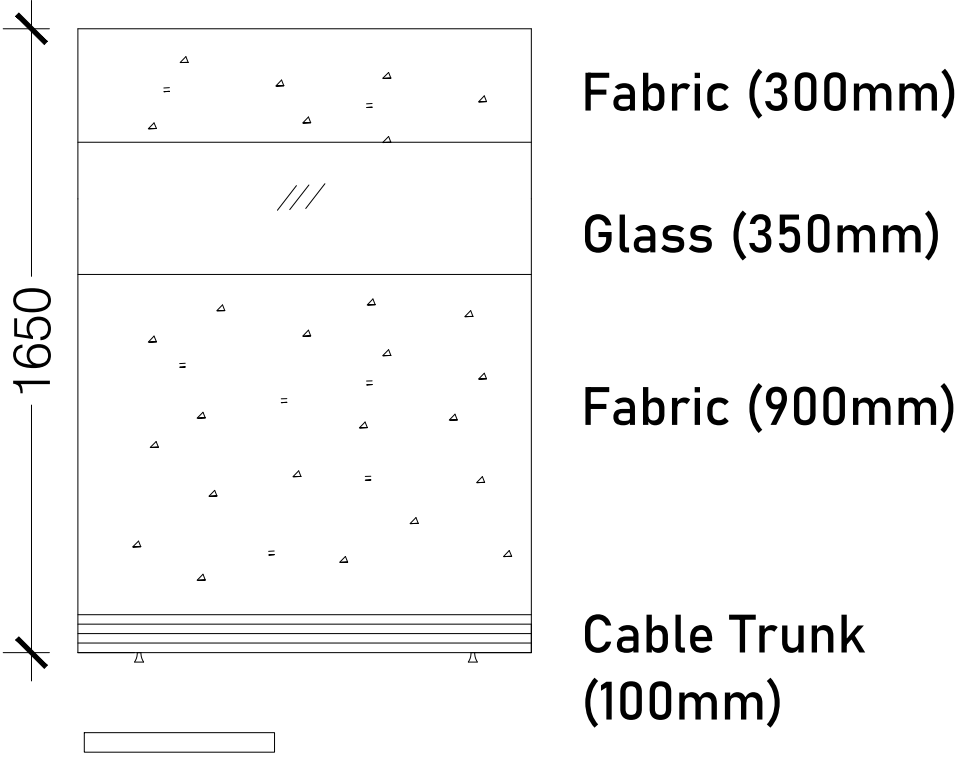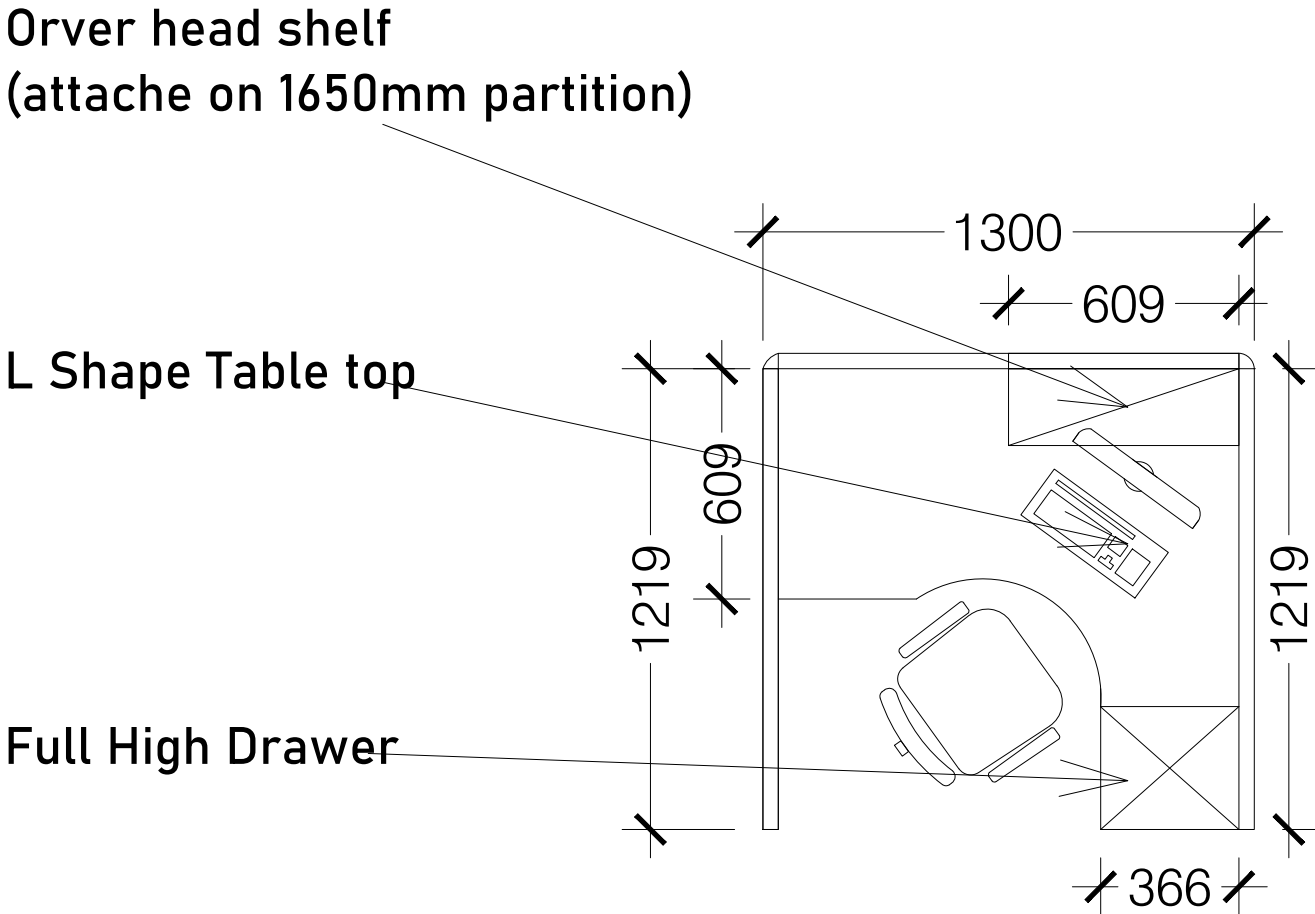


1650mm High Partition with Glass & Cable Trunk & Over Head shelf

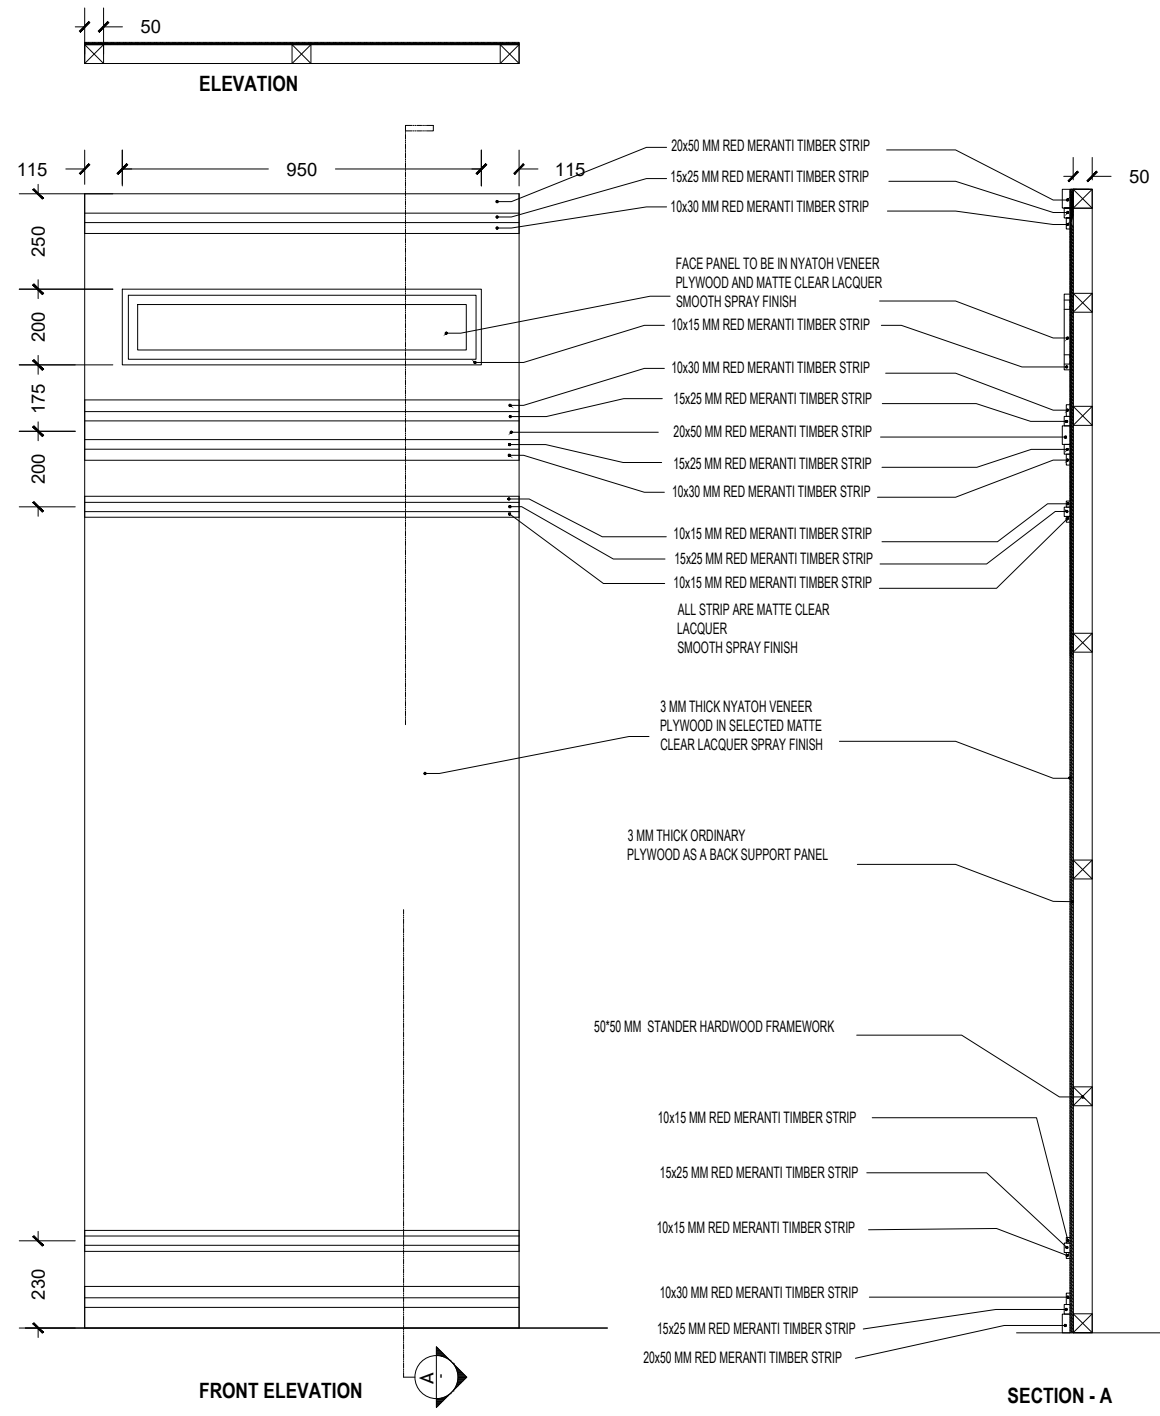


COURT ROOM BACK PANEL
SCALE 1:20

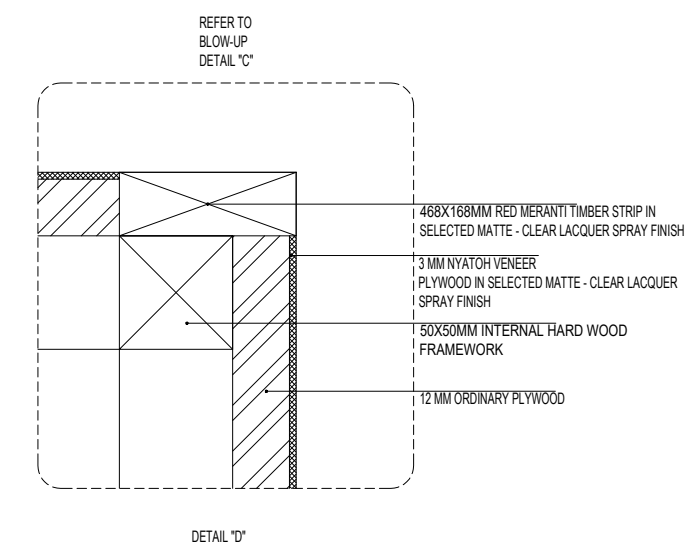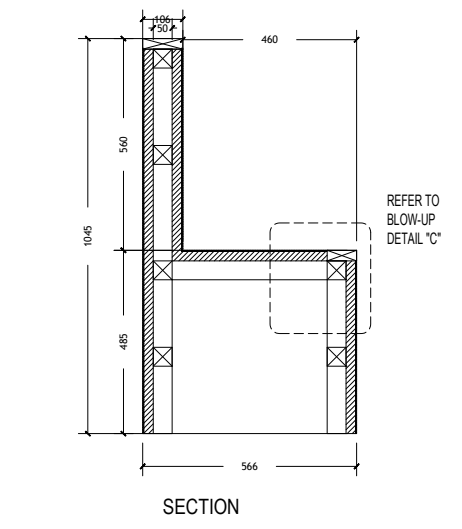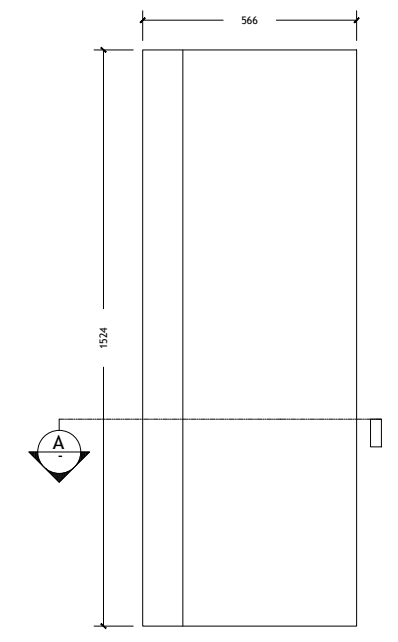



BENCH DETAILS

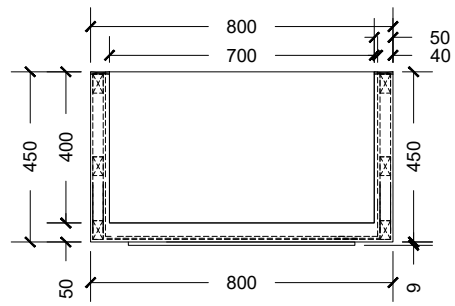


PLAN VIEW

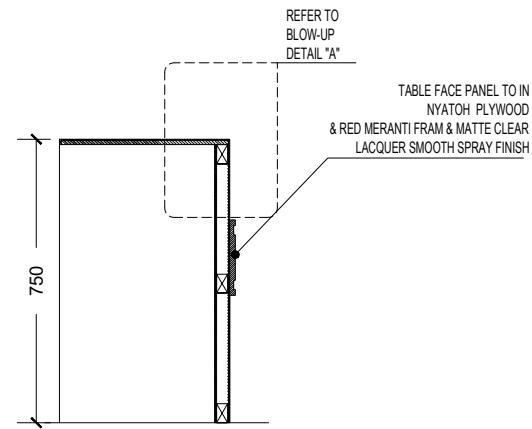

SECTION

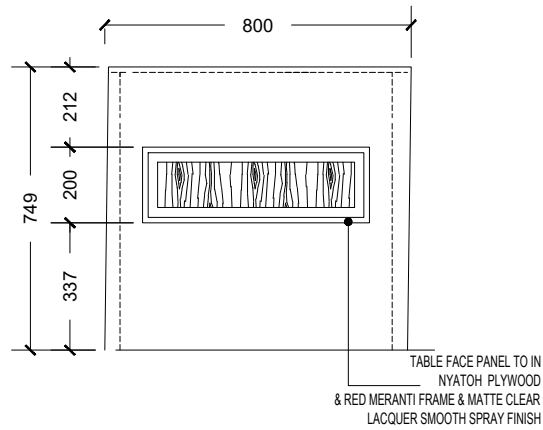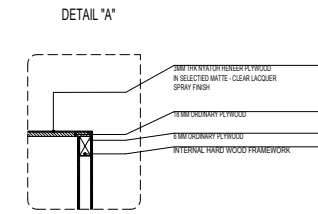

FRONT ELEVATION

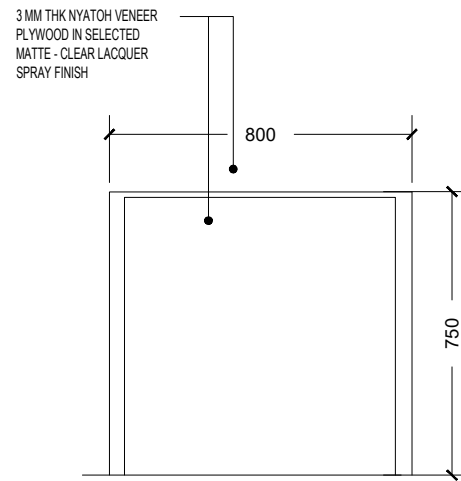


REAR ELEVATION

NOTE:


ALL TIMBERS WHICH ARE USED FOR THE STANDARD EXTERNAL FRAMEWORK TO BE APPLIED WITH SOLIGNUM TIMBER TREATMENT CHEMICAL OR EQUIVALENT, 24 HOURS BEFORE USING ON THE FRAMEWORK.

ALL SIDES TO BE FINISHED WITH NATURAL VENEER OF THE SAME WOOD USED ON THE RESPECTIVE PART OF THE FURNITURE.



REGISTRARS'/LAWYER'S/WITNESS' TABLE
TABLE DETAILS

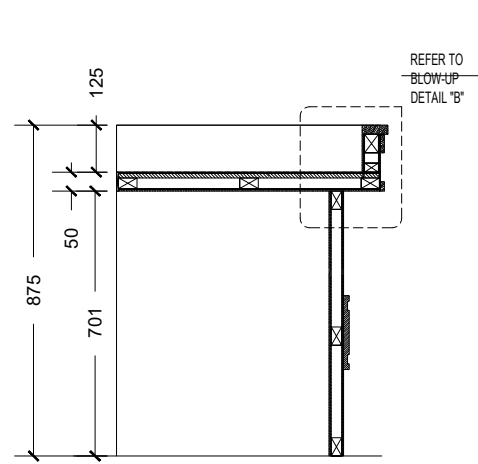


SECTION

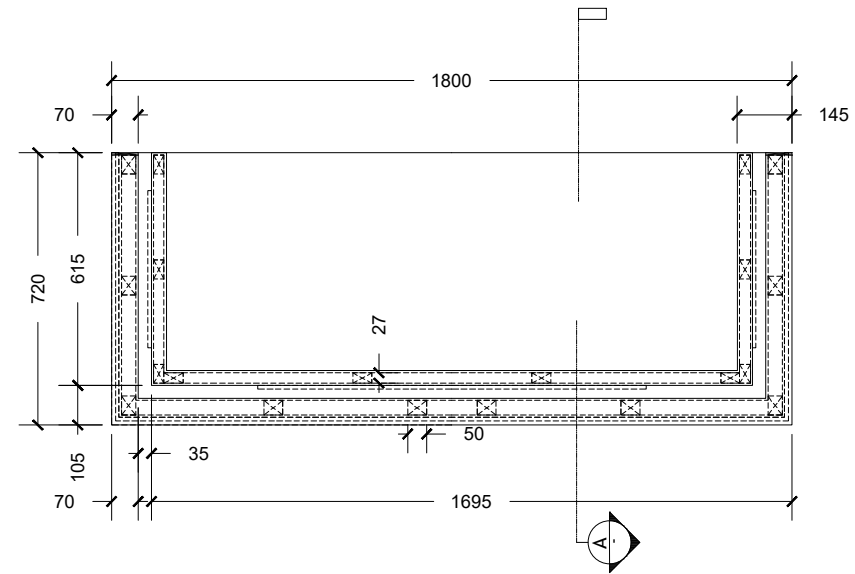


PLAN VIEW

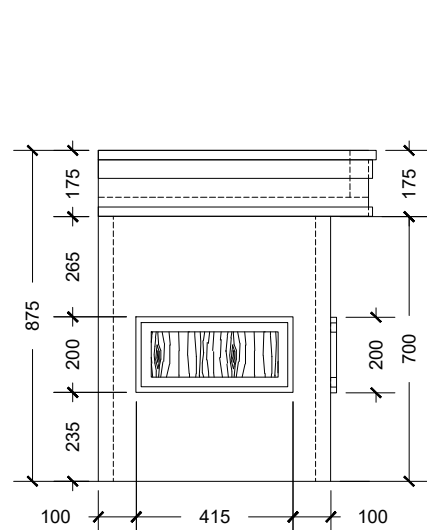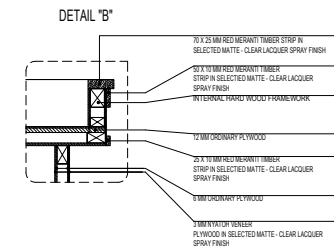

LEFT SIDE ELEVATION

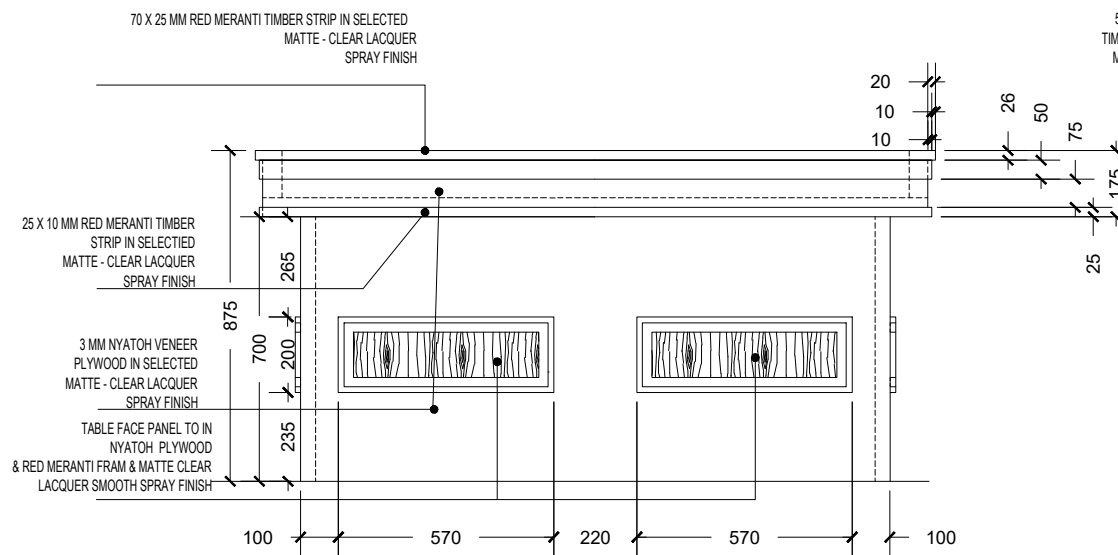

FRONT ELEVATION

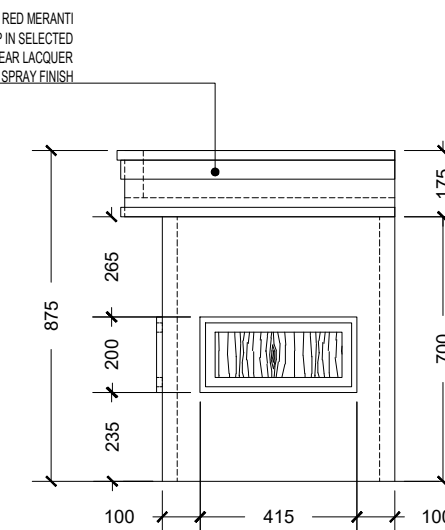


RIGHT SIDE ELEVATION

JUDGE PANEL TABLE
TABLE DETAILS

NOTE:


ALL TIMBERS WHICH ARE USED FOR THE STANDARD EXTERNAL FRAMEWORK TO BE APPLIED WITH SOLIGNUM TIMBER TREATMENT CHEMICAL OR EQUIVALENT, 24 HOURS BEFORE USING ON THE FRAMEWORK.

ALL SIDES TO BE FINISHED WITH NATURAL VENEER OF THE SAME WOOD USED ON THE RESPECTIVE PART OF THE FURNITURE.

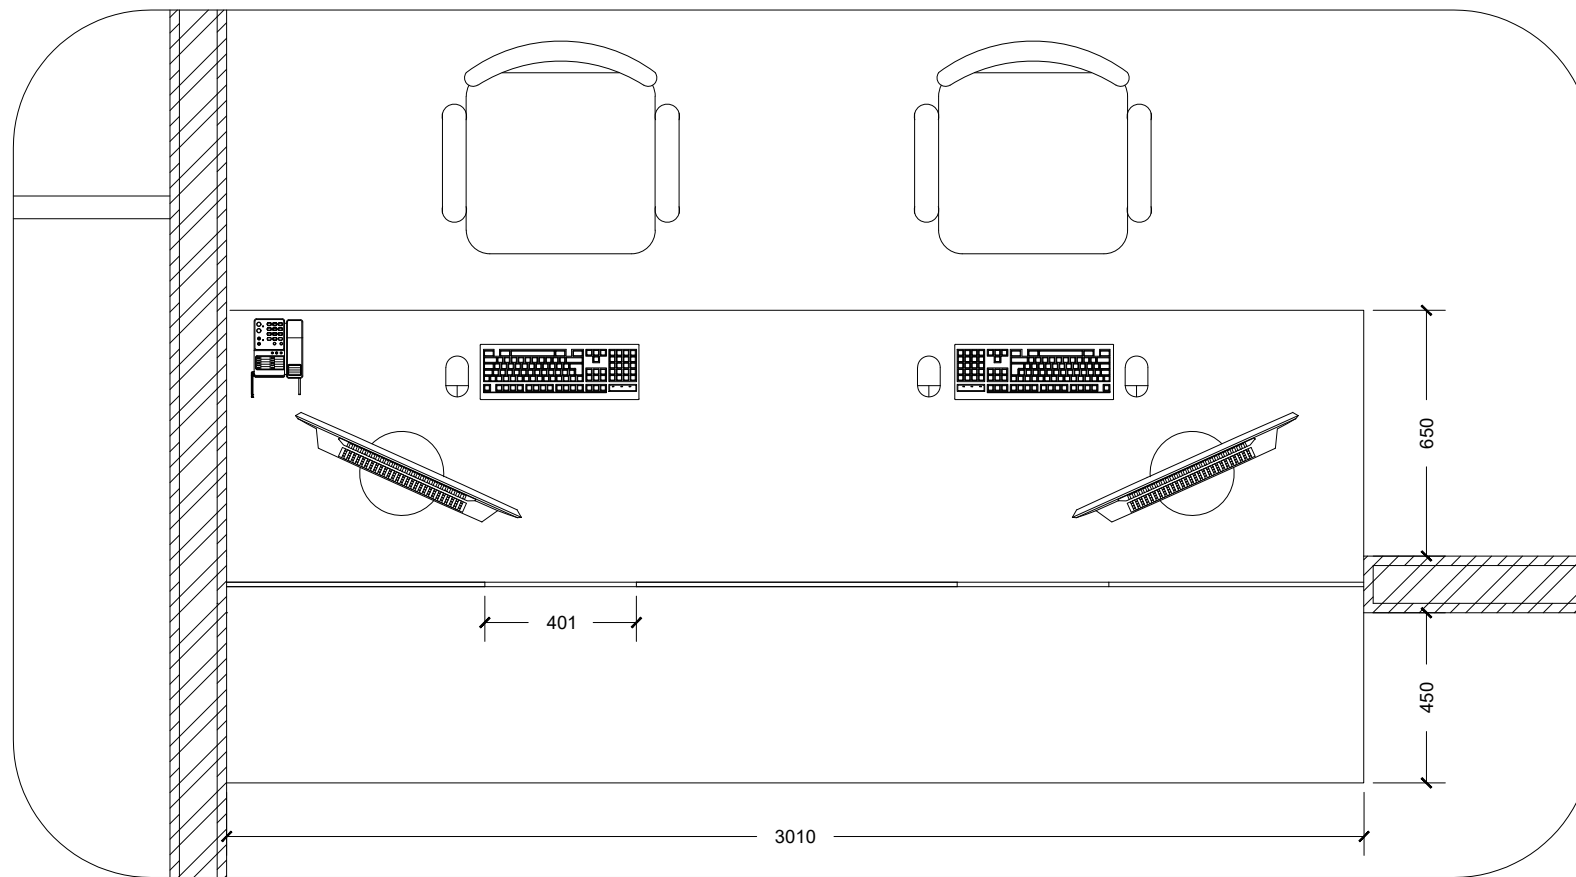

RECEPTION COUNTER PLAN

SCALE 1:20

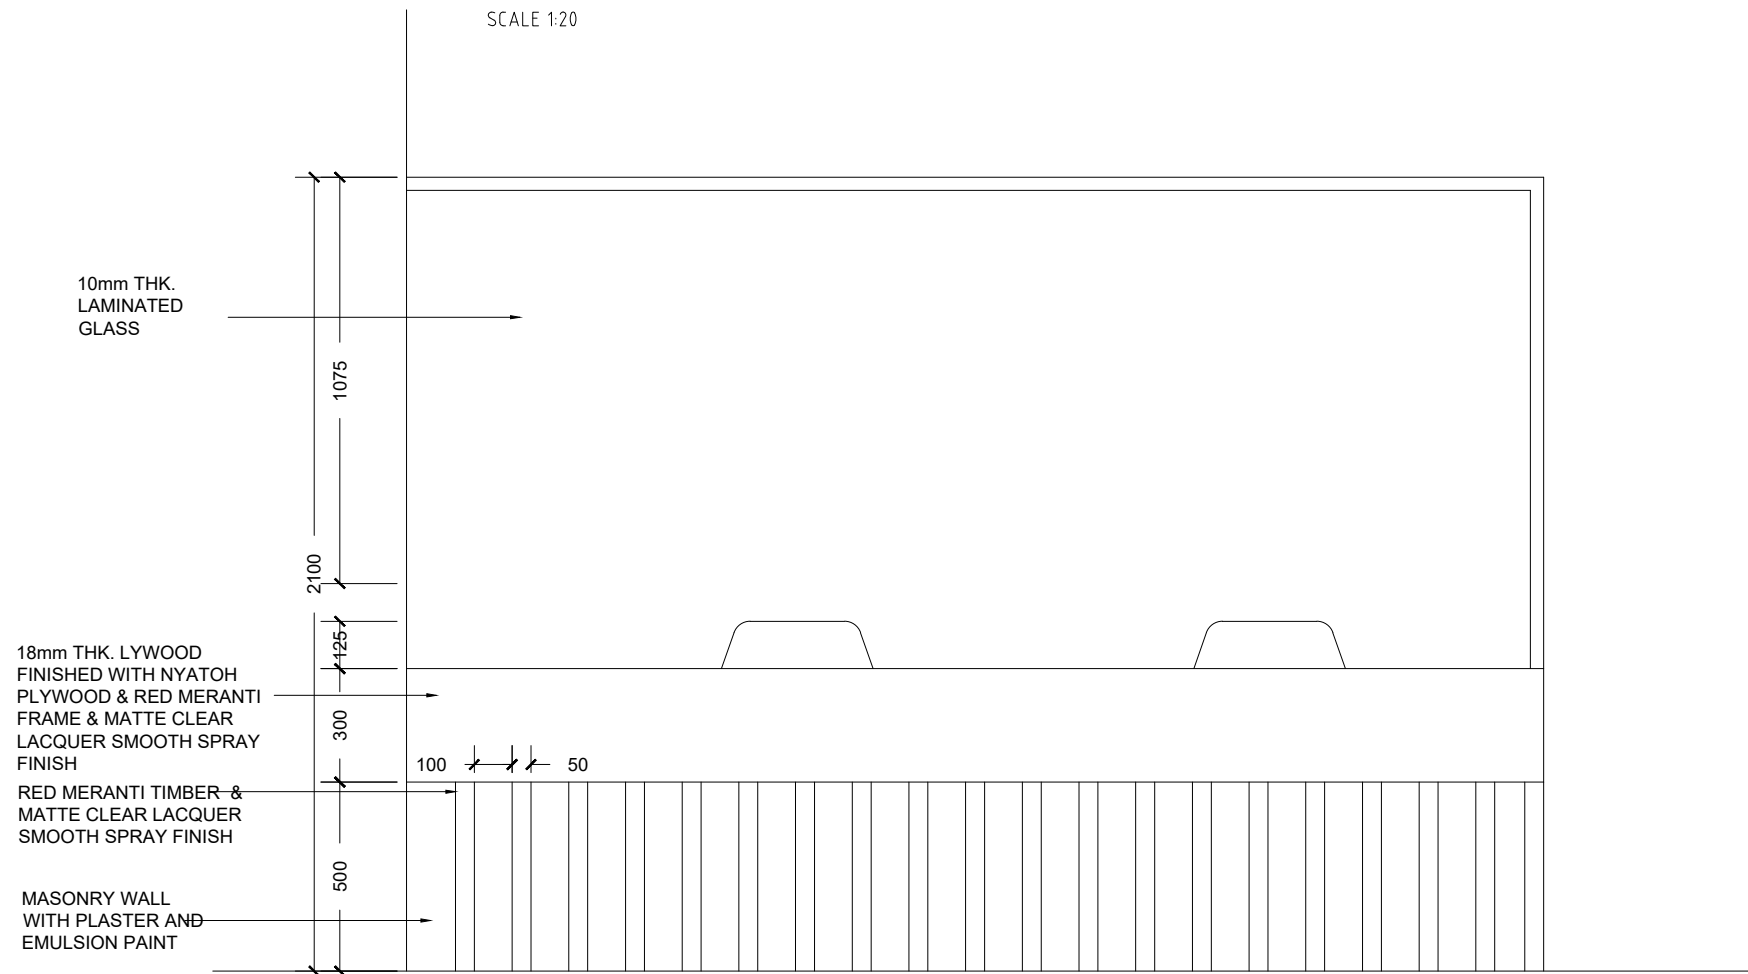


RECEPTION COUNTER FRONT ELEVATION

SCALE 1:20

GROUND FLOOR LEVEL

NOTE:
 ALL TIMBERS WHICH ARE USED FOR THE STANDARD
 EXTERNAL FRAMEWORK TO BE APPLIED WITH SOLIGNUM
 TIMBER TREATMENT CHEMICAL OR EQUIVALENT, 24 HOURS
 BEFORE USING ON THE FRAMEWORK.

ALL SIDES TO BE FINISHED WITH NATURAL VENEER OF THE SAME WOOD USED ON
 THE RESPECTIVE PART OF THE FURNITURE.

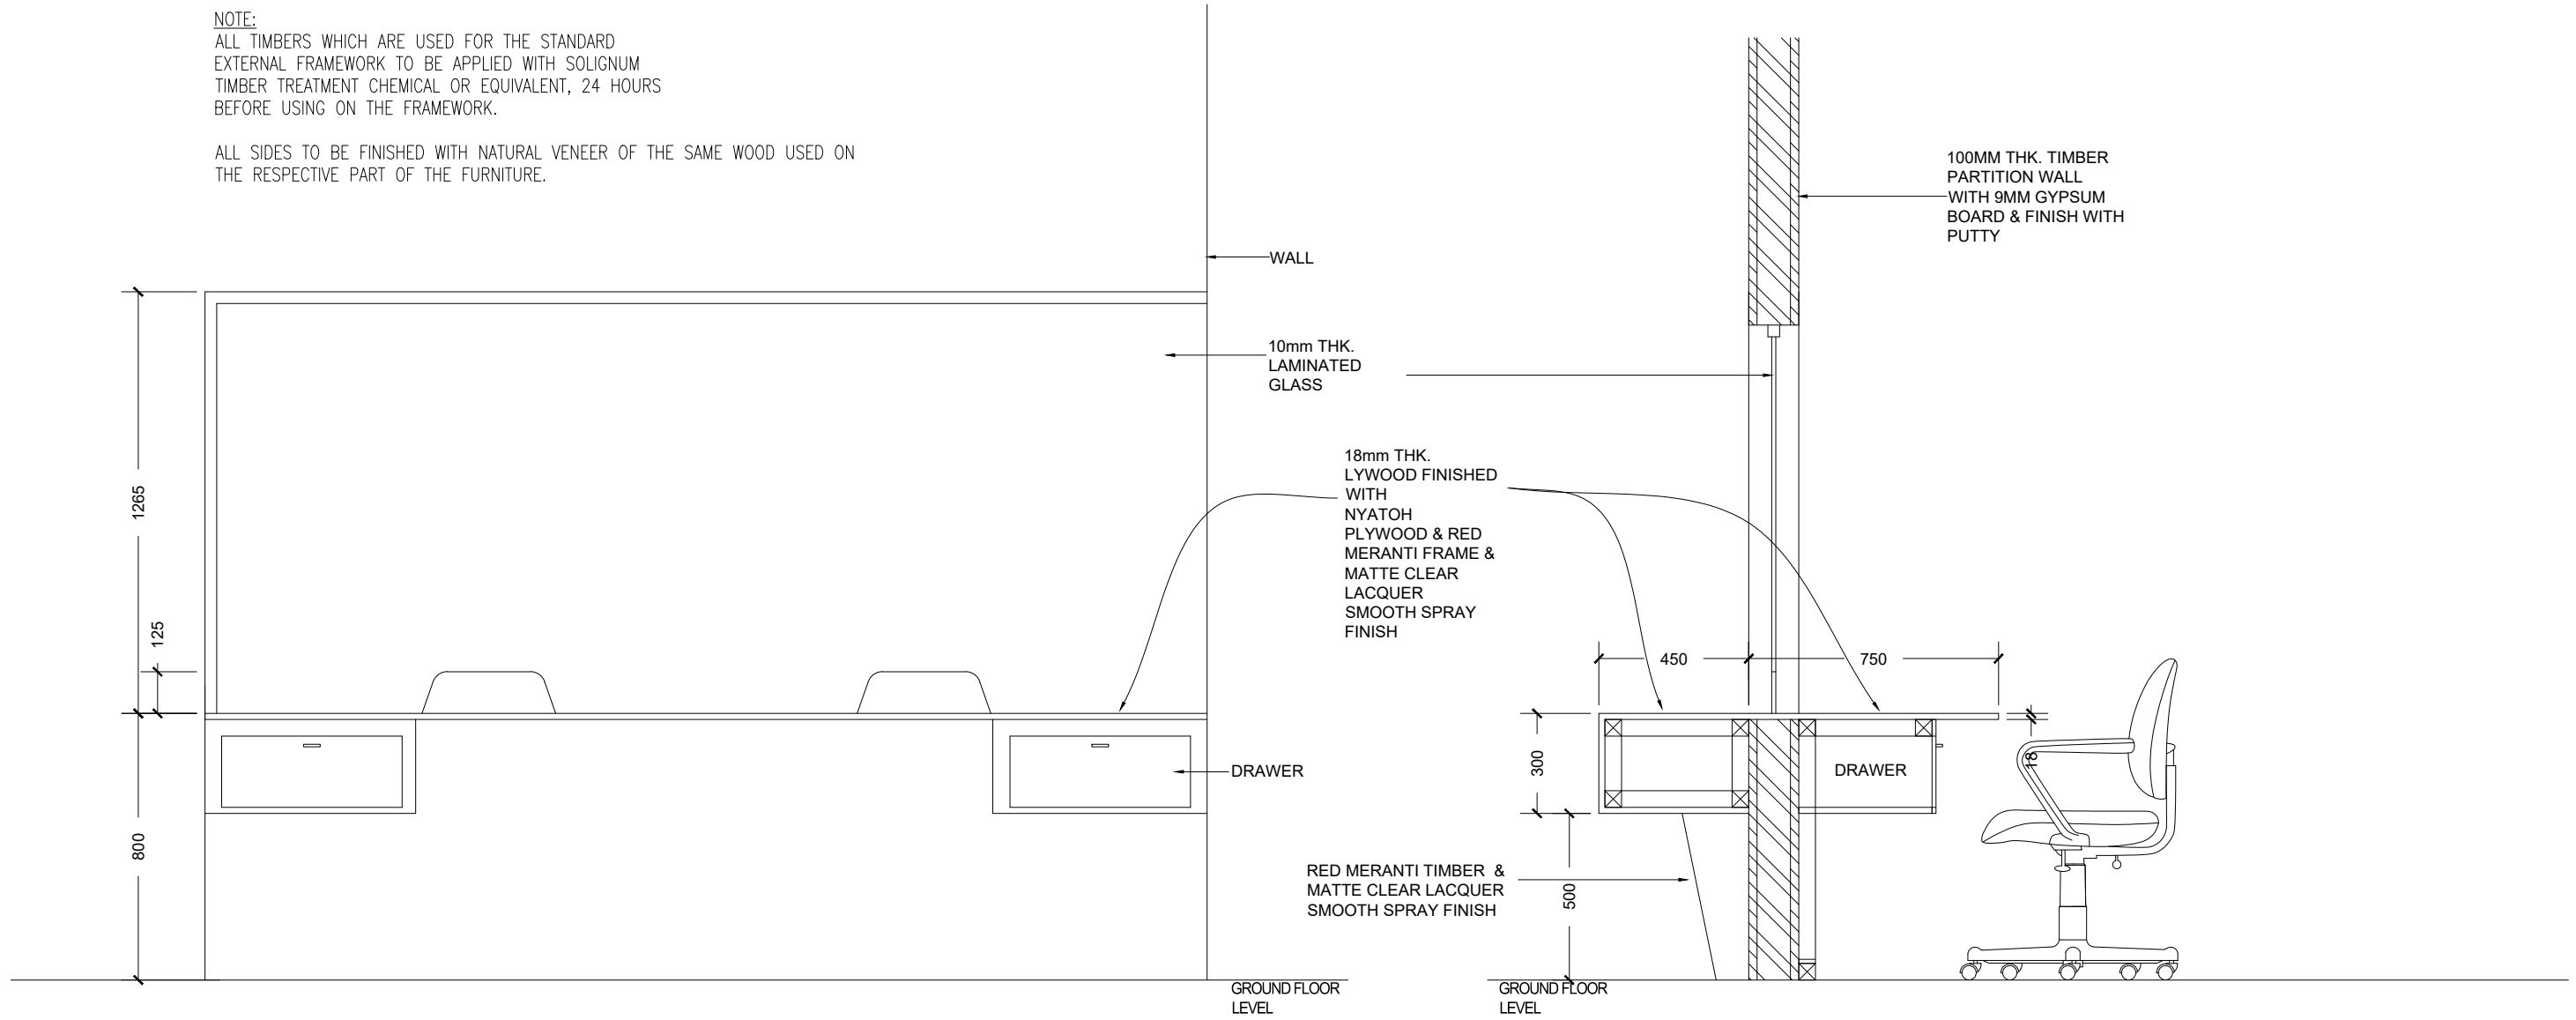



RECEPTION COUNTER REAR ELEVATION

SCALE 1:20

RECEPTION COUNTER

SECTION


SCALE 1:20

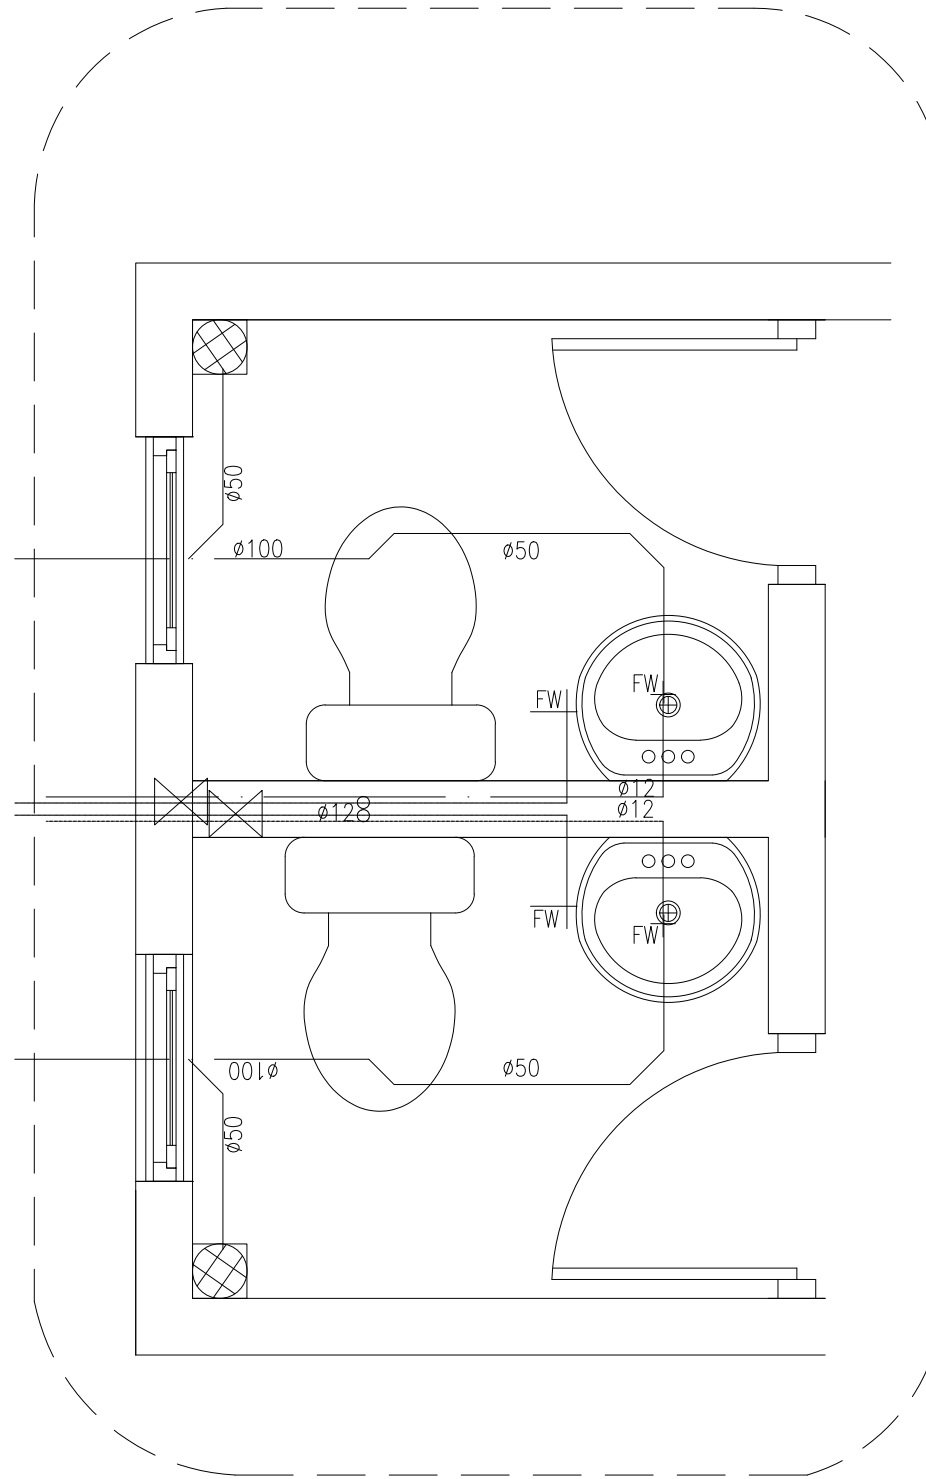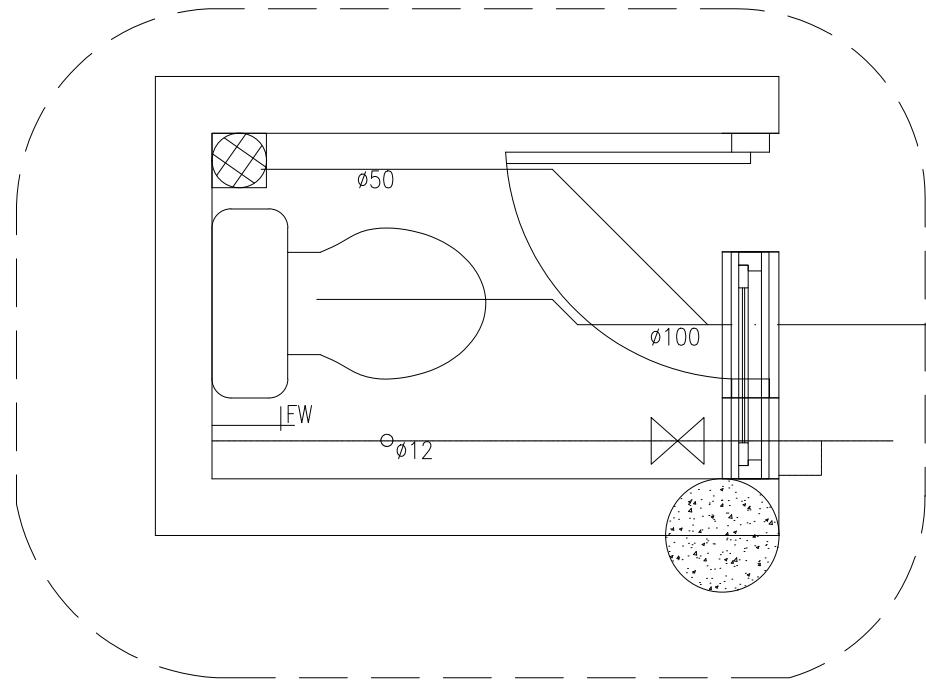


- SYMBOLS LEGEND (PLUMBING)**
- Soil Waste pipe
 - 50mm Ø Waste pipe
 - 50mm Ø vent pipe
 - Ground well water pipe
 - ⊗ Stop gate valve
 - ⊘ Non return valve
 - Hand shower
 - FD ⊗ Floor drain with water tap
 - B Wash basin
 - KS Kitchen sink
 - WC Water closet
 - FW — Fresh water tap
 - GPE ⊗ Ground water pump (Electric)

PLUMBING DETAILS
SCALE 1:20


**DETAIL
01**

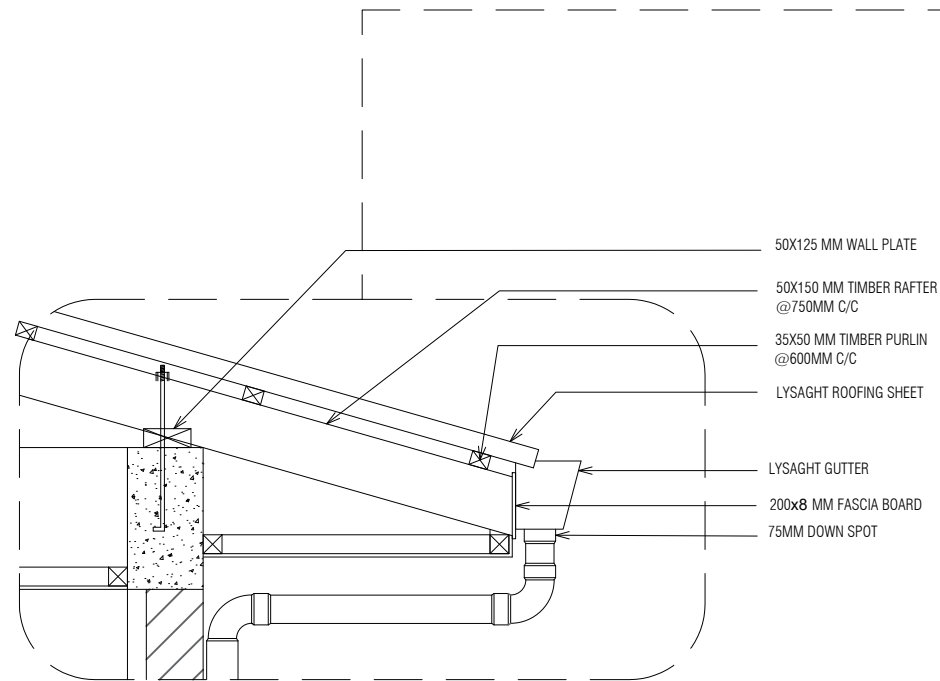

DETAIL AT 01
SCALE 1:20

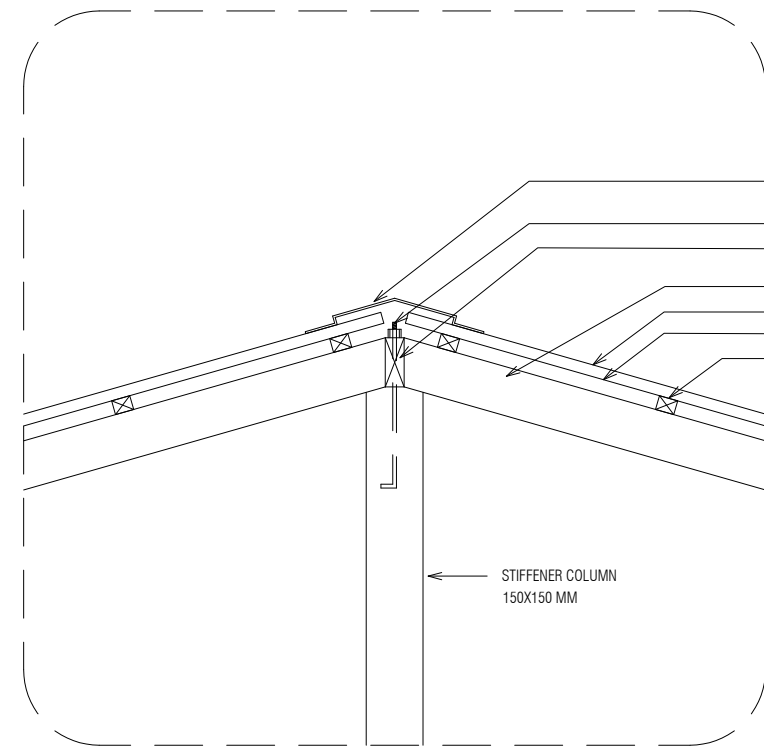


DETAIL AT 02
SCALE 1:20

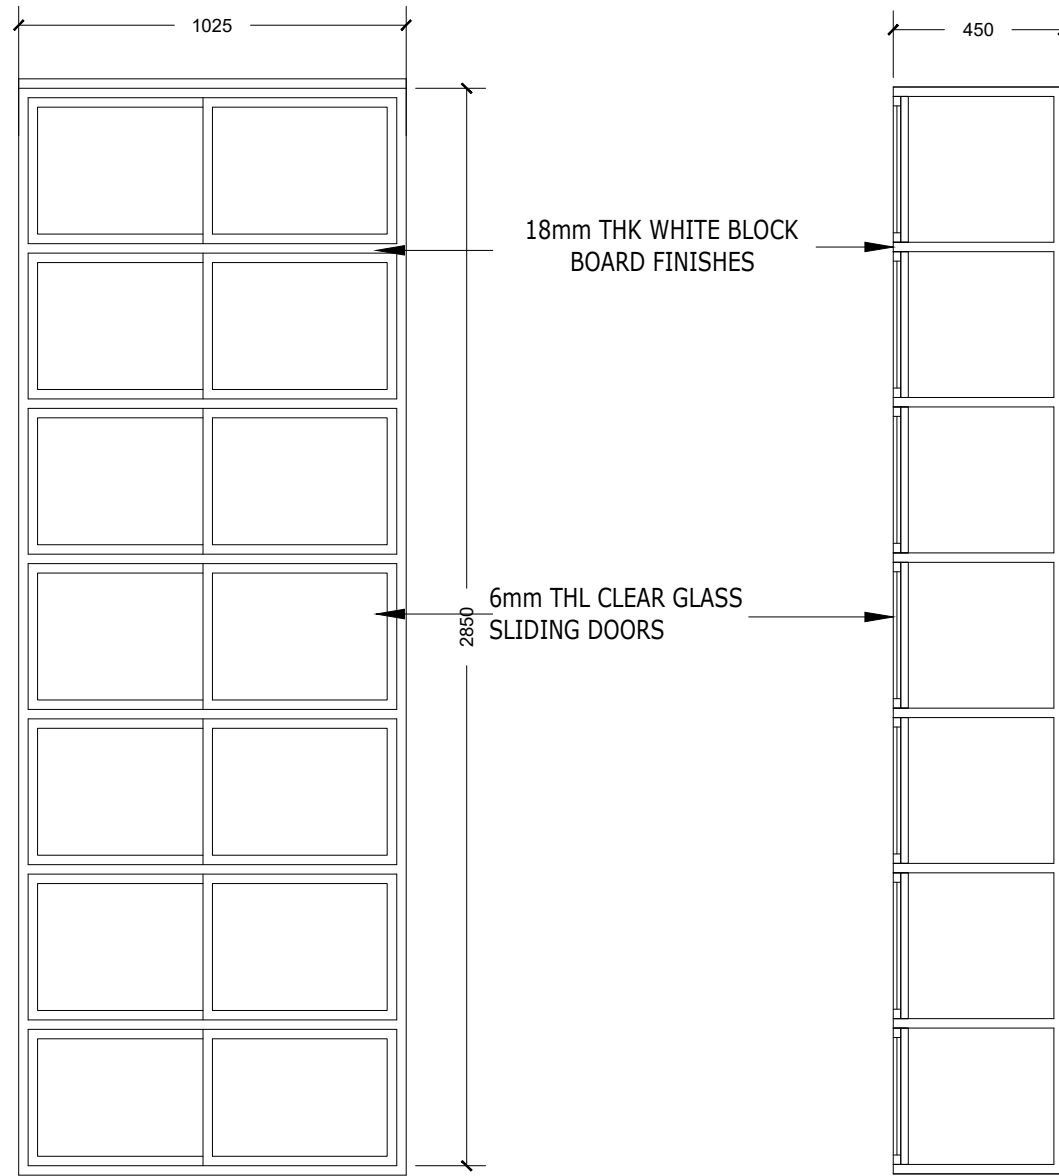

RACK DETAIL (ELEVATION)









RACK DETAIL (SECTION)

 **RACK DETAILS**
1:20

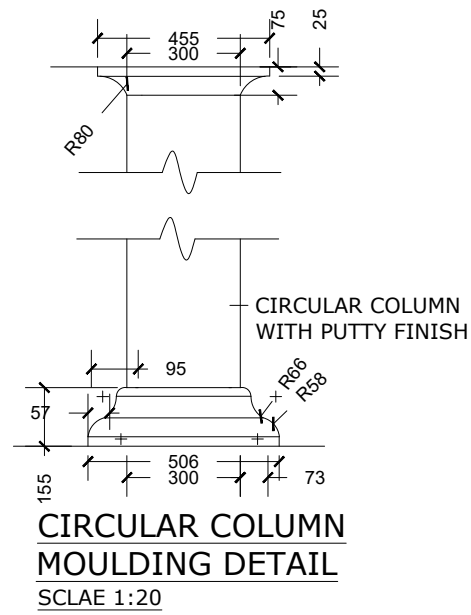

NOTE:
FOUNDATION DEPTH 1000MM
FOOTING DETAILS
 F1 - 700 x 700 x 250 - 4T10 @ 200 mm mm C/C B/W B1 & B2
 F2 - 600 x 600 x 300 - 4T10 @ 200 mm C/C B/W B1 & B2
 COVER - 50mm (WITH 50mm SCREED)

GROUND SLAB DETAILS
 SLAB THICKNESS - 80mm
 R6-200mm C/C SINGLE NET

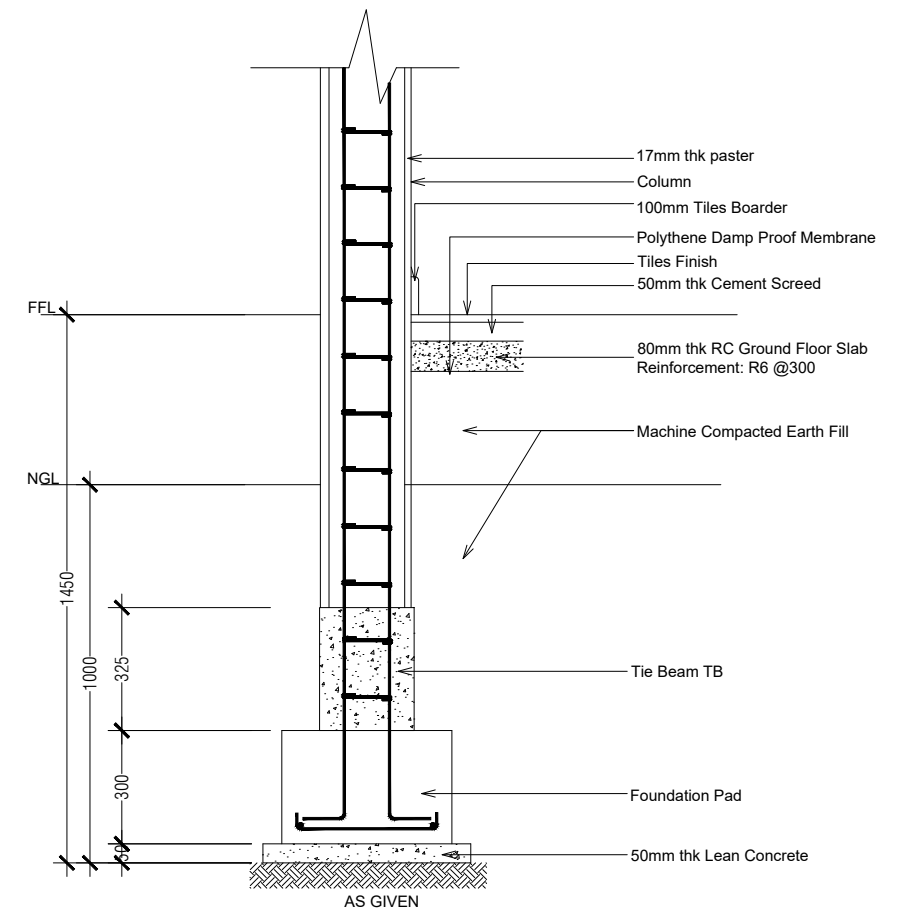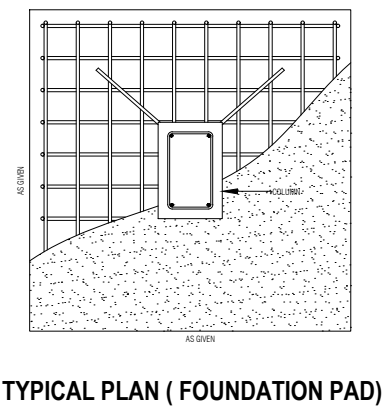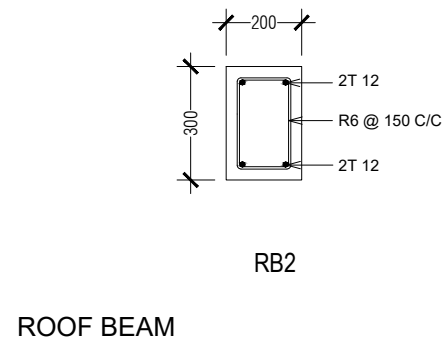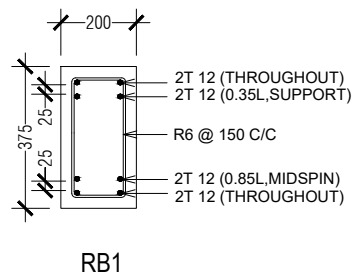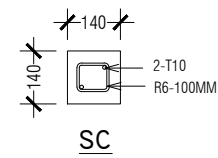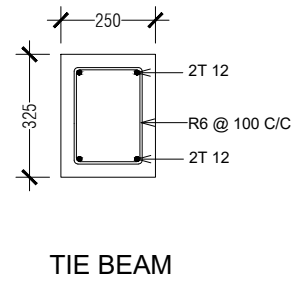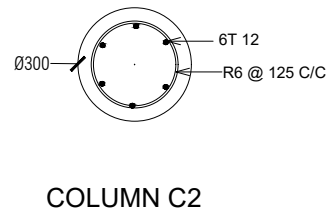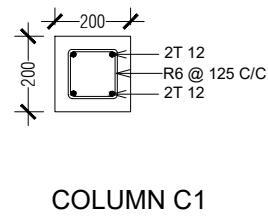

FOUNDATION BEAM

STRUCTURAL DETAIL
SCALE 1:20