


**N - NETWORK POINT**  
**P - POWER POINT**  
**D-SW - DISTRIBUTION SWITCH**

**5U RACK**

CCTV Indoor




Wooden Partition

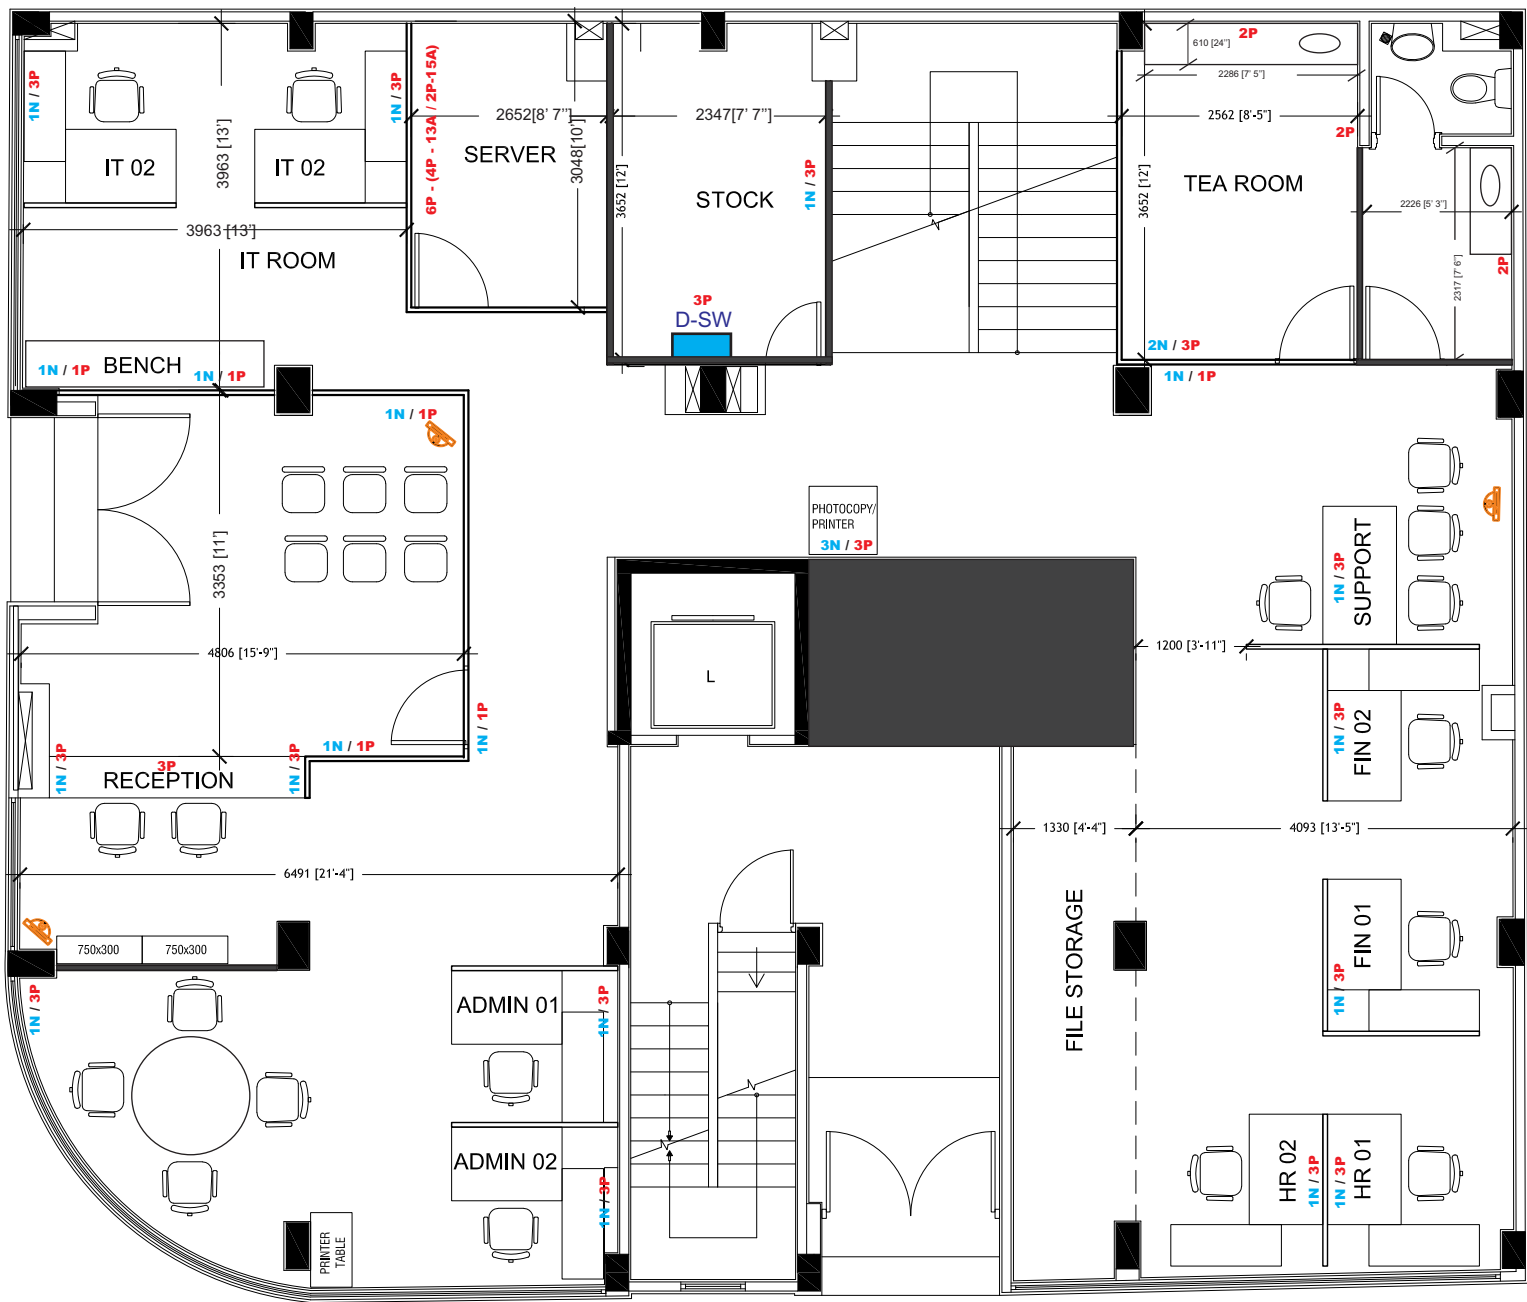
Aluminum and Glass Partition



SHAHEEDHU KUDA ADHAMUGE KUDA THUTHU HIGUN (20')



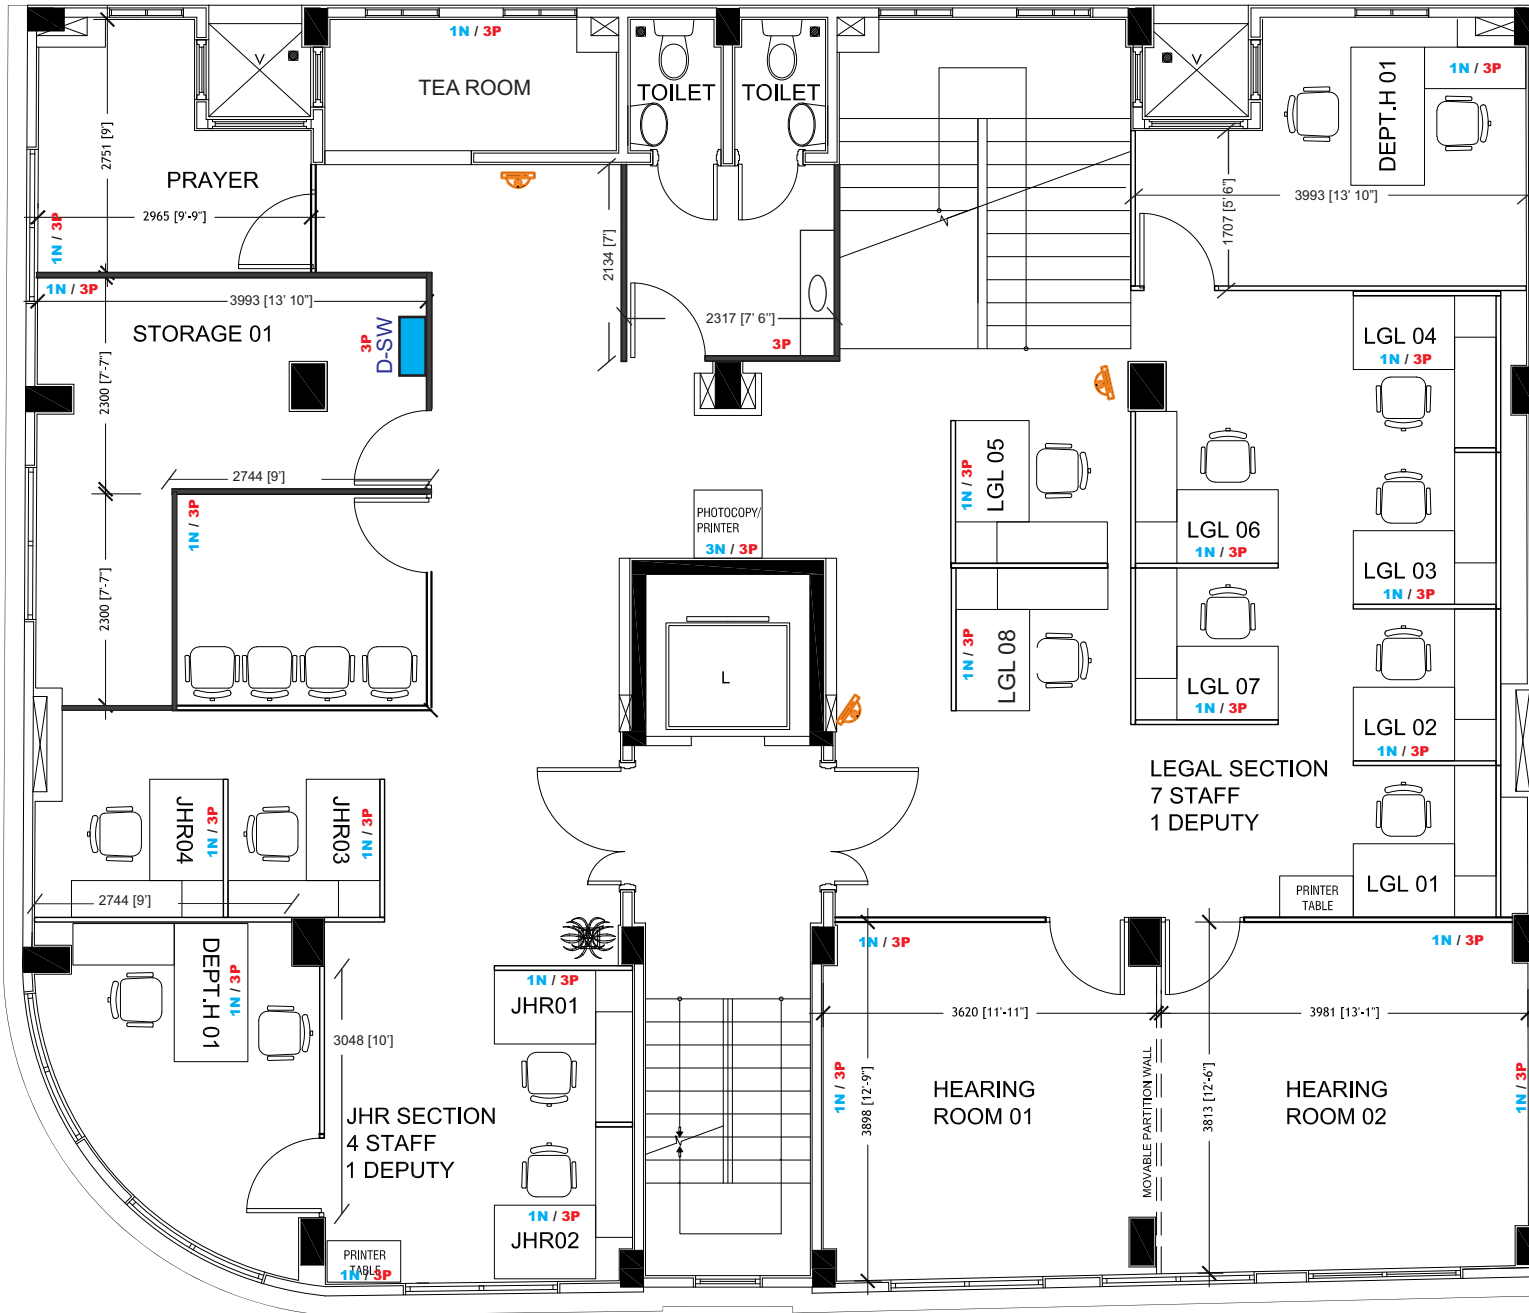

PROPOSED SPACE LAYOUT FOR JSC AT H. SAKEENA MANZIL - 2ND DRAFT  
**GROUND FLOOR PLAN**  
 SCALE 1:100


- N - NETWORK POINT**
- P - POWER POINT**
- D-SW - DISTRIBUTION SWITCH**
- 5U RACK**
-  CCTV Indoor
-  Wooden Partition
-  Aluminum and Glass Partition



SHAHEEDHU KUDA ADHAMUGE KUDA THUTHU HIGUN (20')

PROPOSED SPACE LAYOUT FOR JSC AT H. SAKEENA MANZIL - 2ND DRAFT  
**FIRST FLOOR PLAN**  
 SCALE 1:100

- N - NETWORK POINT**
- P - POWER POINT**
- D-SW - DISTRIBUTION SWITCH**
-  **5U RACK**
-  **CCTV Indoor**
-  **Wooden Partition**
-  **Aluminum and Glass Partition**

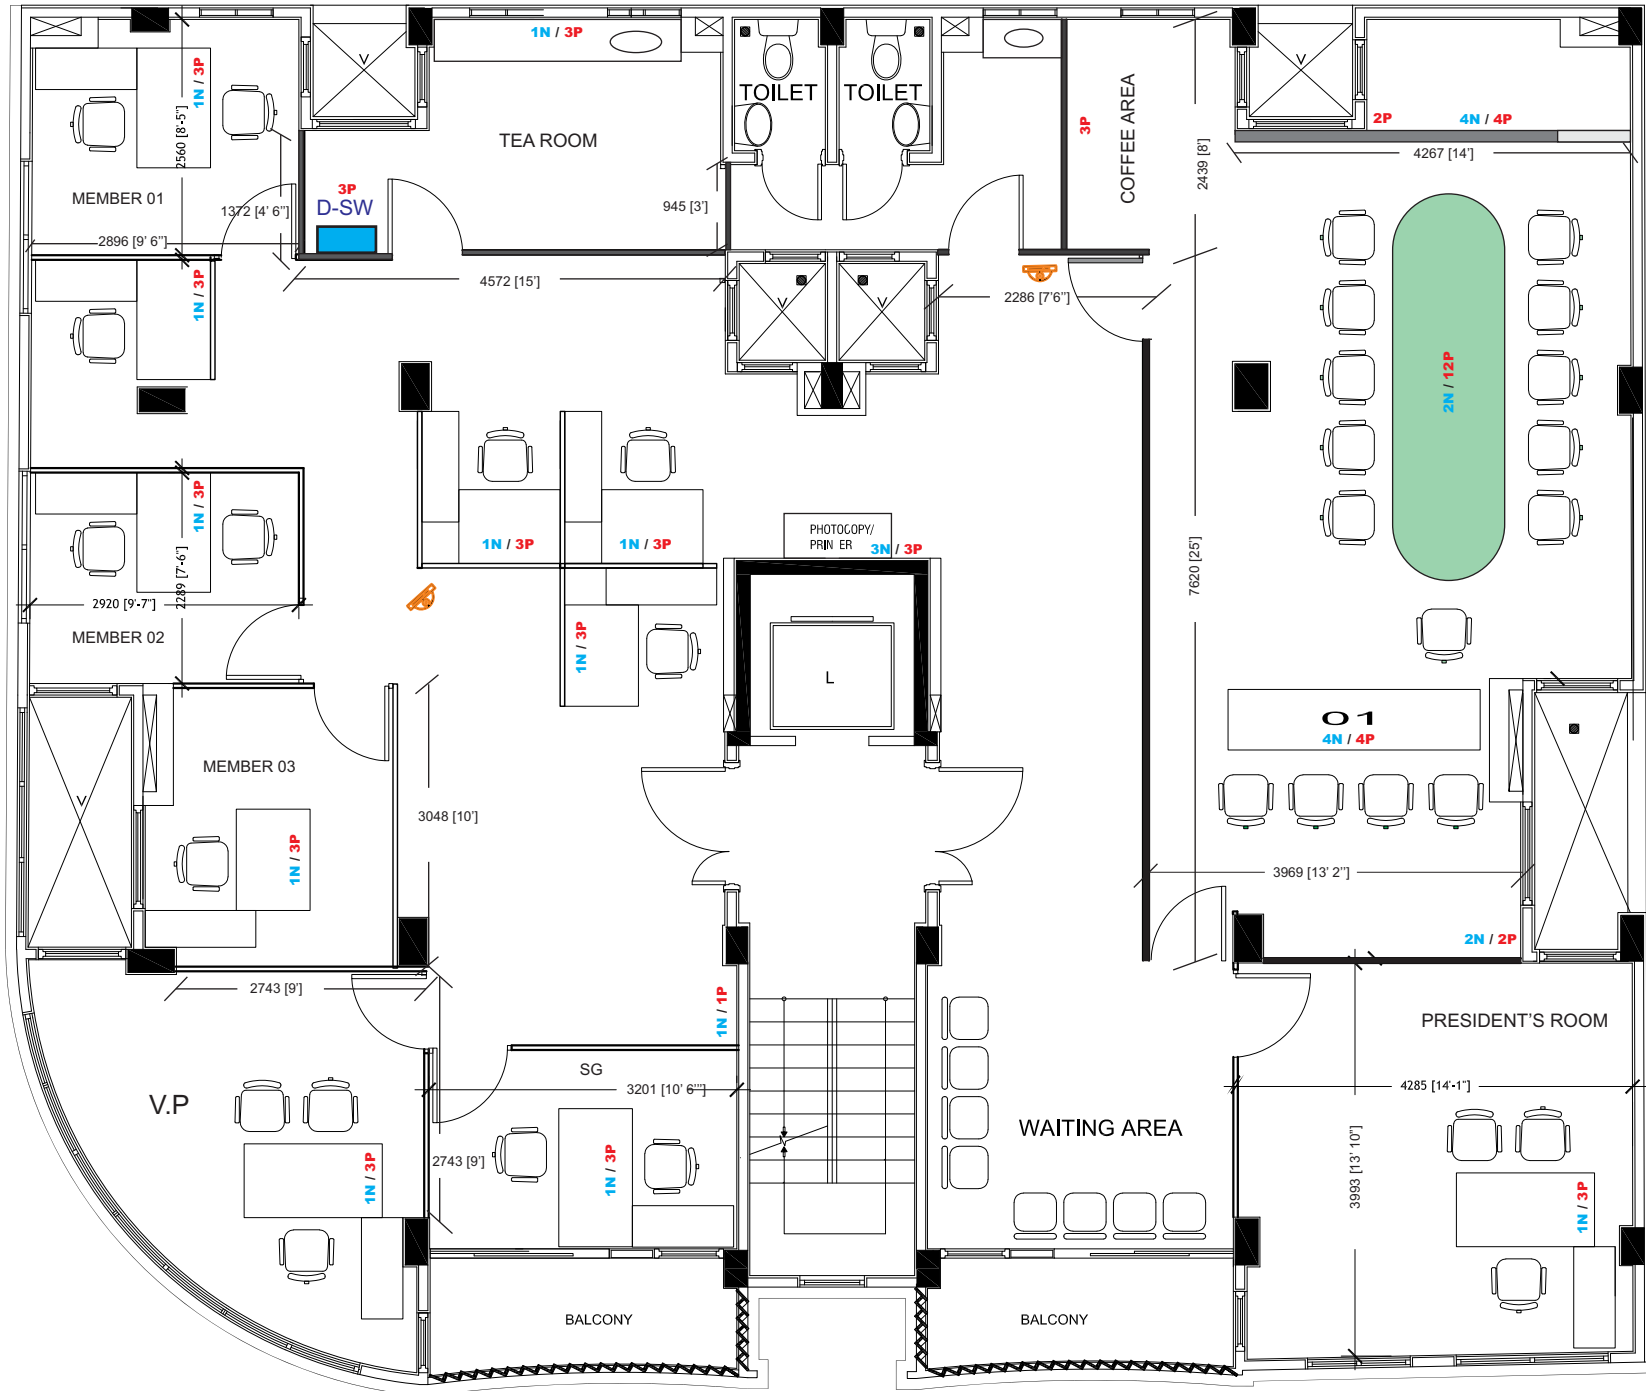

PROPOSED SPACE LAYOUT FOR JSC AT H. SAKEENA MANZIL - 2ND DRAFT  
**SECOND FLOOR PLAN**  
 SCALE 1:100