



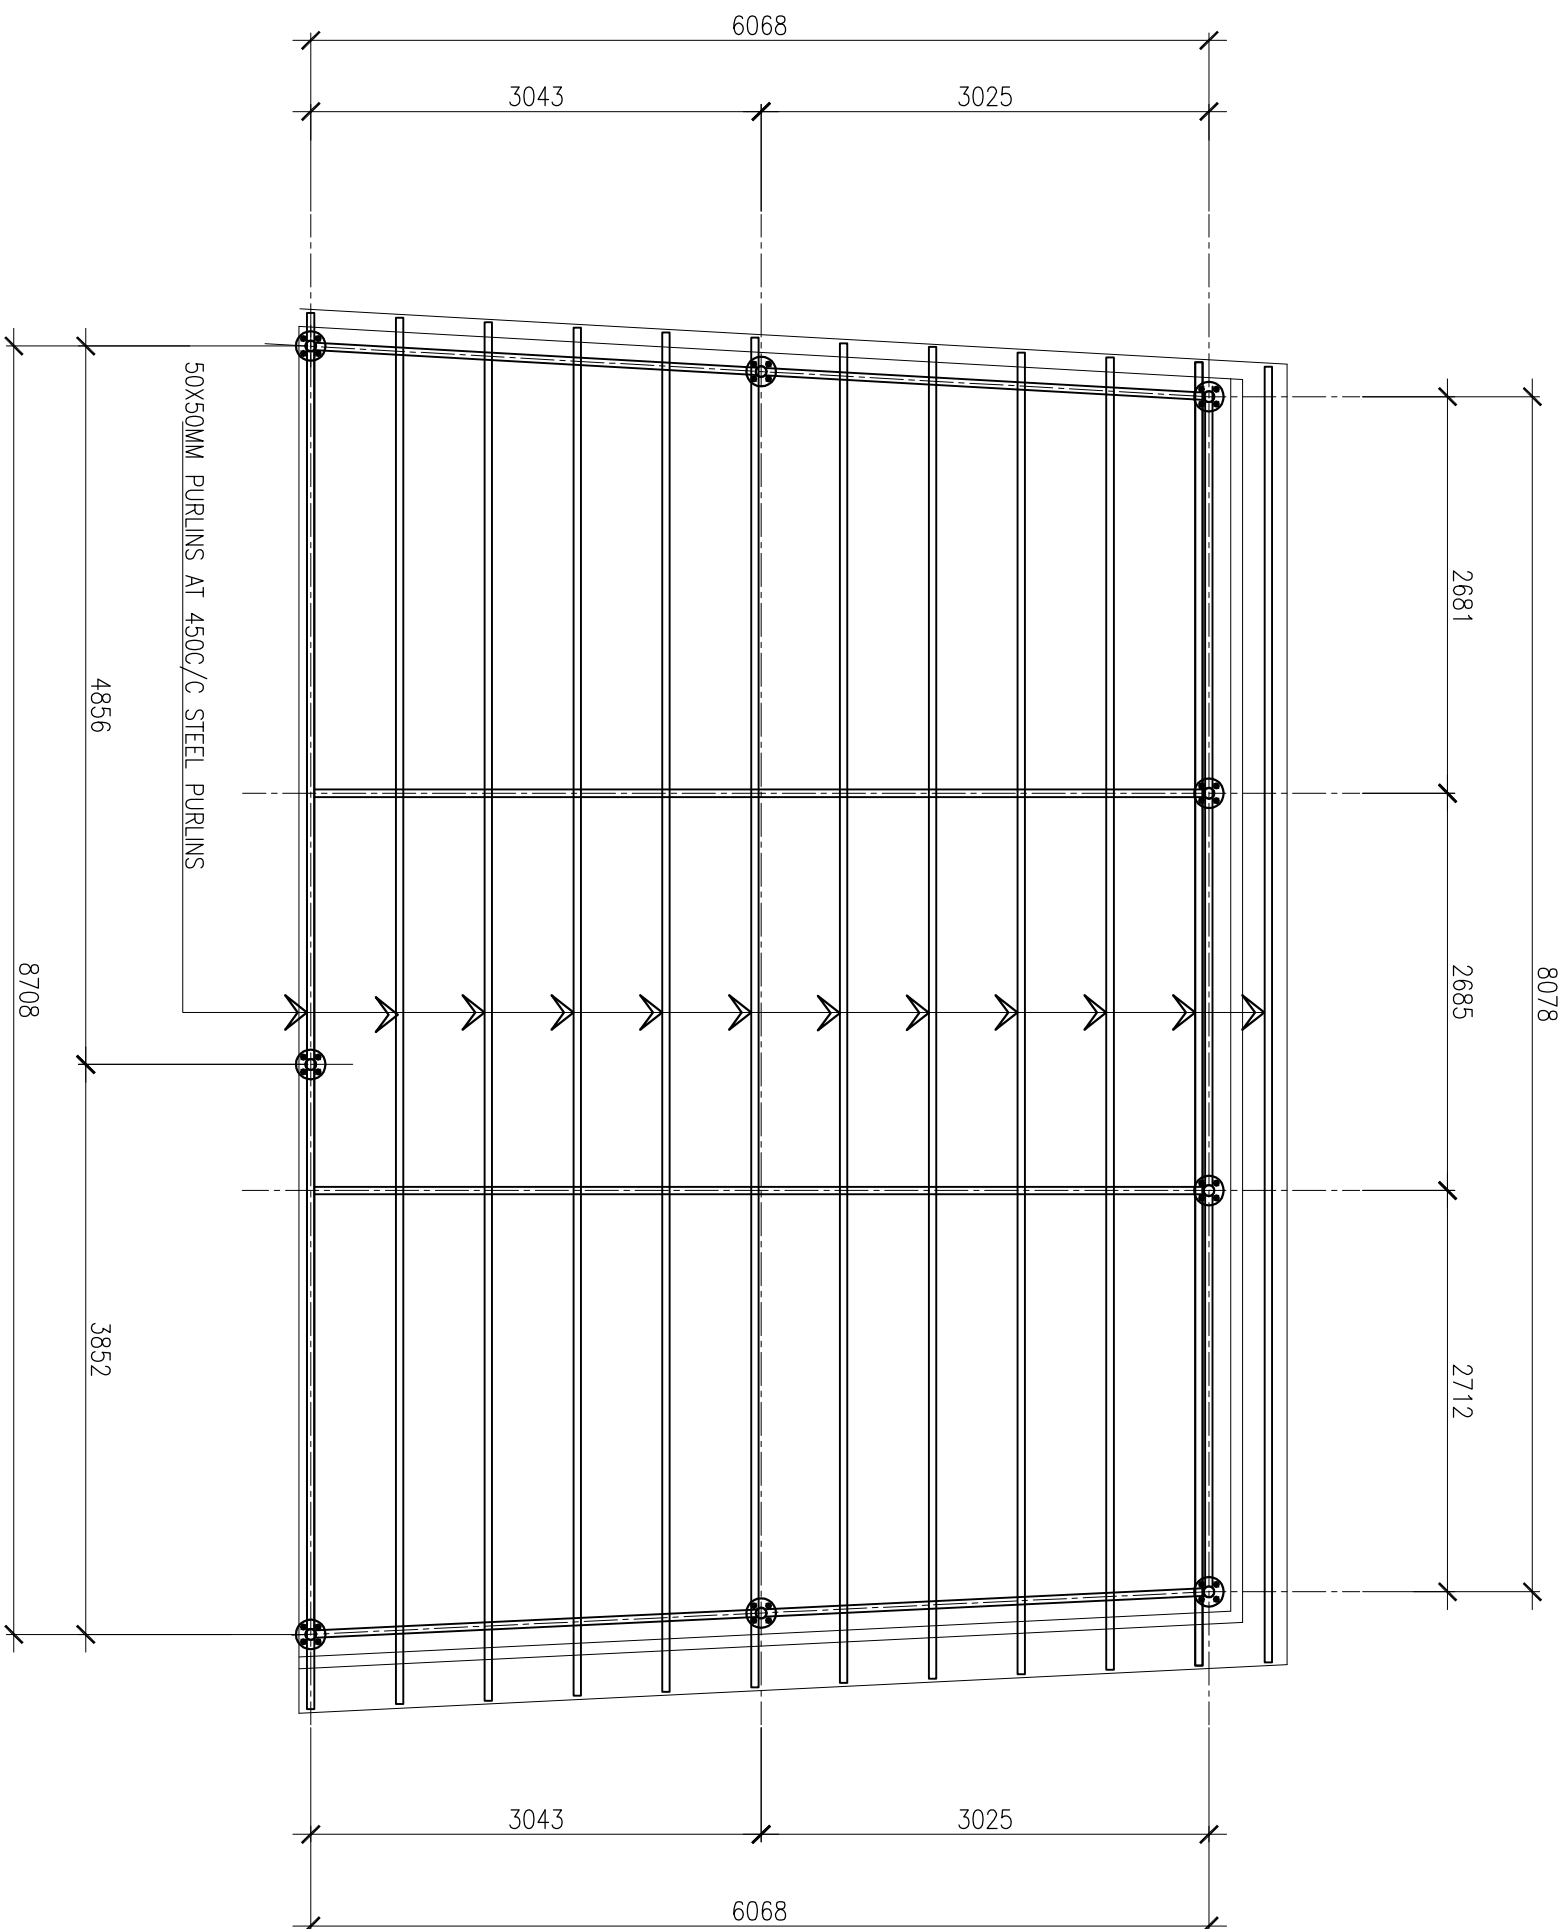


EXISTING ROOF PURLINS LAYOUT

SCALE 1:50

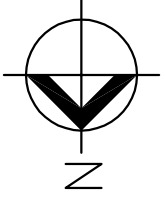

PROJECT:	STEEL SHED AT TERRACE FLOOR POST OFFICE BUILDING	
DRAWN TITLE:	AS GIVEN	
CLIENT :		
POST OFFICE		
DESIGN BY:	NADEEM	
DRAWN BY:	NADEEM	
ENGINEER:		
DATE:	NOV 2025	
DWG NO.	03	
SCALE:		
 The logo for AXEN PARTNERS features a stylized 'A' composed of three overlapping triangles in red, yellow, and grey. To the right of the 'A' is the word 'AXEN' in a bold, sans-serif font, with 'A' in red, 'X' in yellow, and 'EN' in grey. Below the 'A' and 'AXEN' is the word 'PARTNERS' in a smaller, grey, sans-serif font.		
AXEN PARTNERS 		
Ma. Aileen Villal, Assistant Mgr., M&E Test Methods Mob: +960 7773573 Email: axenpartners@gmail.com Fax: +960 7773573		
© 2025 BY AXEN PARTNERS. ALL RIGHTS RESERVED.		

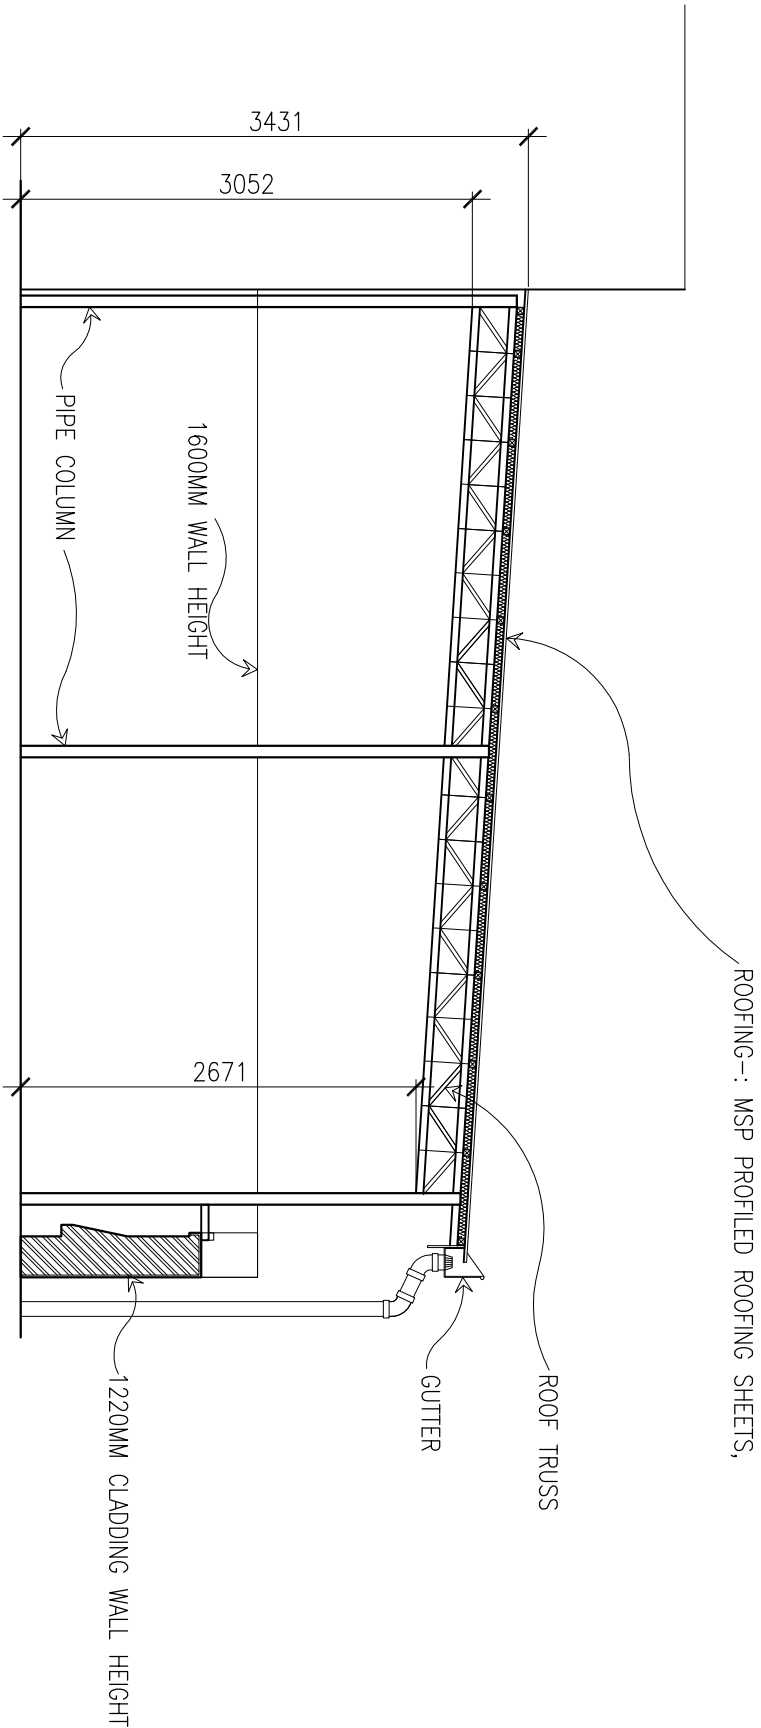

EXISTING SHADE CROS SECTION

SCALE 1:50



PROJECT:	
STEEL SHED AT TERRACE FLOOR POST OFFICE BUILDING	
DRAWN TITLE:	
AS GIVEN	
CLIENT :	
POST OFFICE	
DESIGN BY:	NADEEM
DRAWN BY:	NADEEM
ENGINEER:	
DATE:	NOV 2025
DWG NO.	05
SCALE:	




AXEN PARTNERS 

Mr. Amreen Villa,
Amreen Villa,
Male Rep. Maldives
Mob: +960 7773573
axenpartners@gmail.com


Copyright © 2019 AXEN PARTNERS ALL RIGHTS RESERVED

PROPOSED SHED DRAWINGS

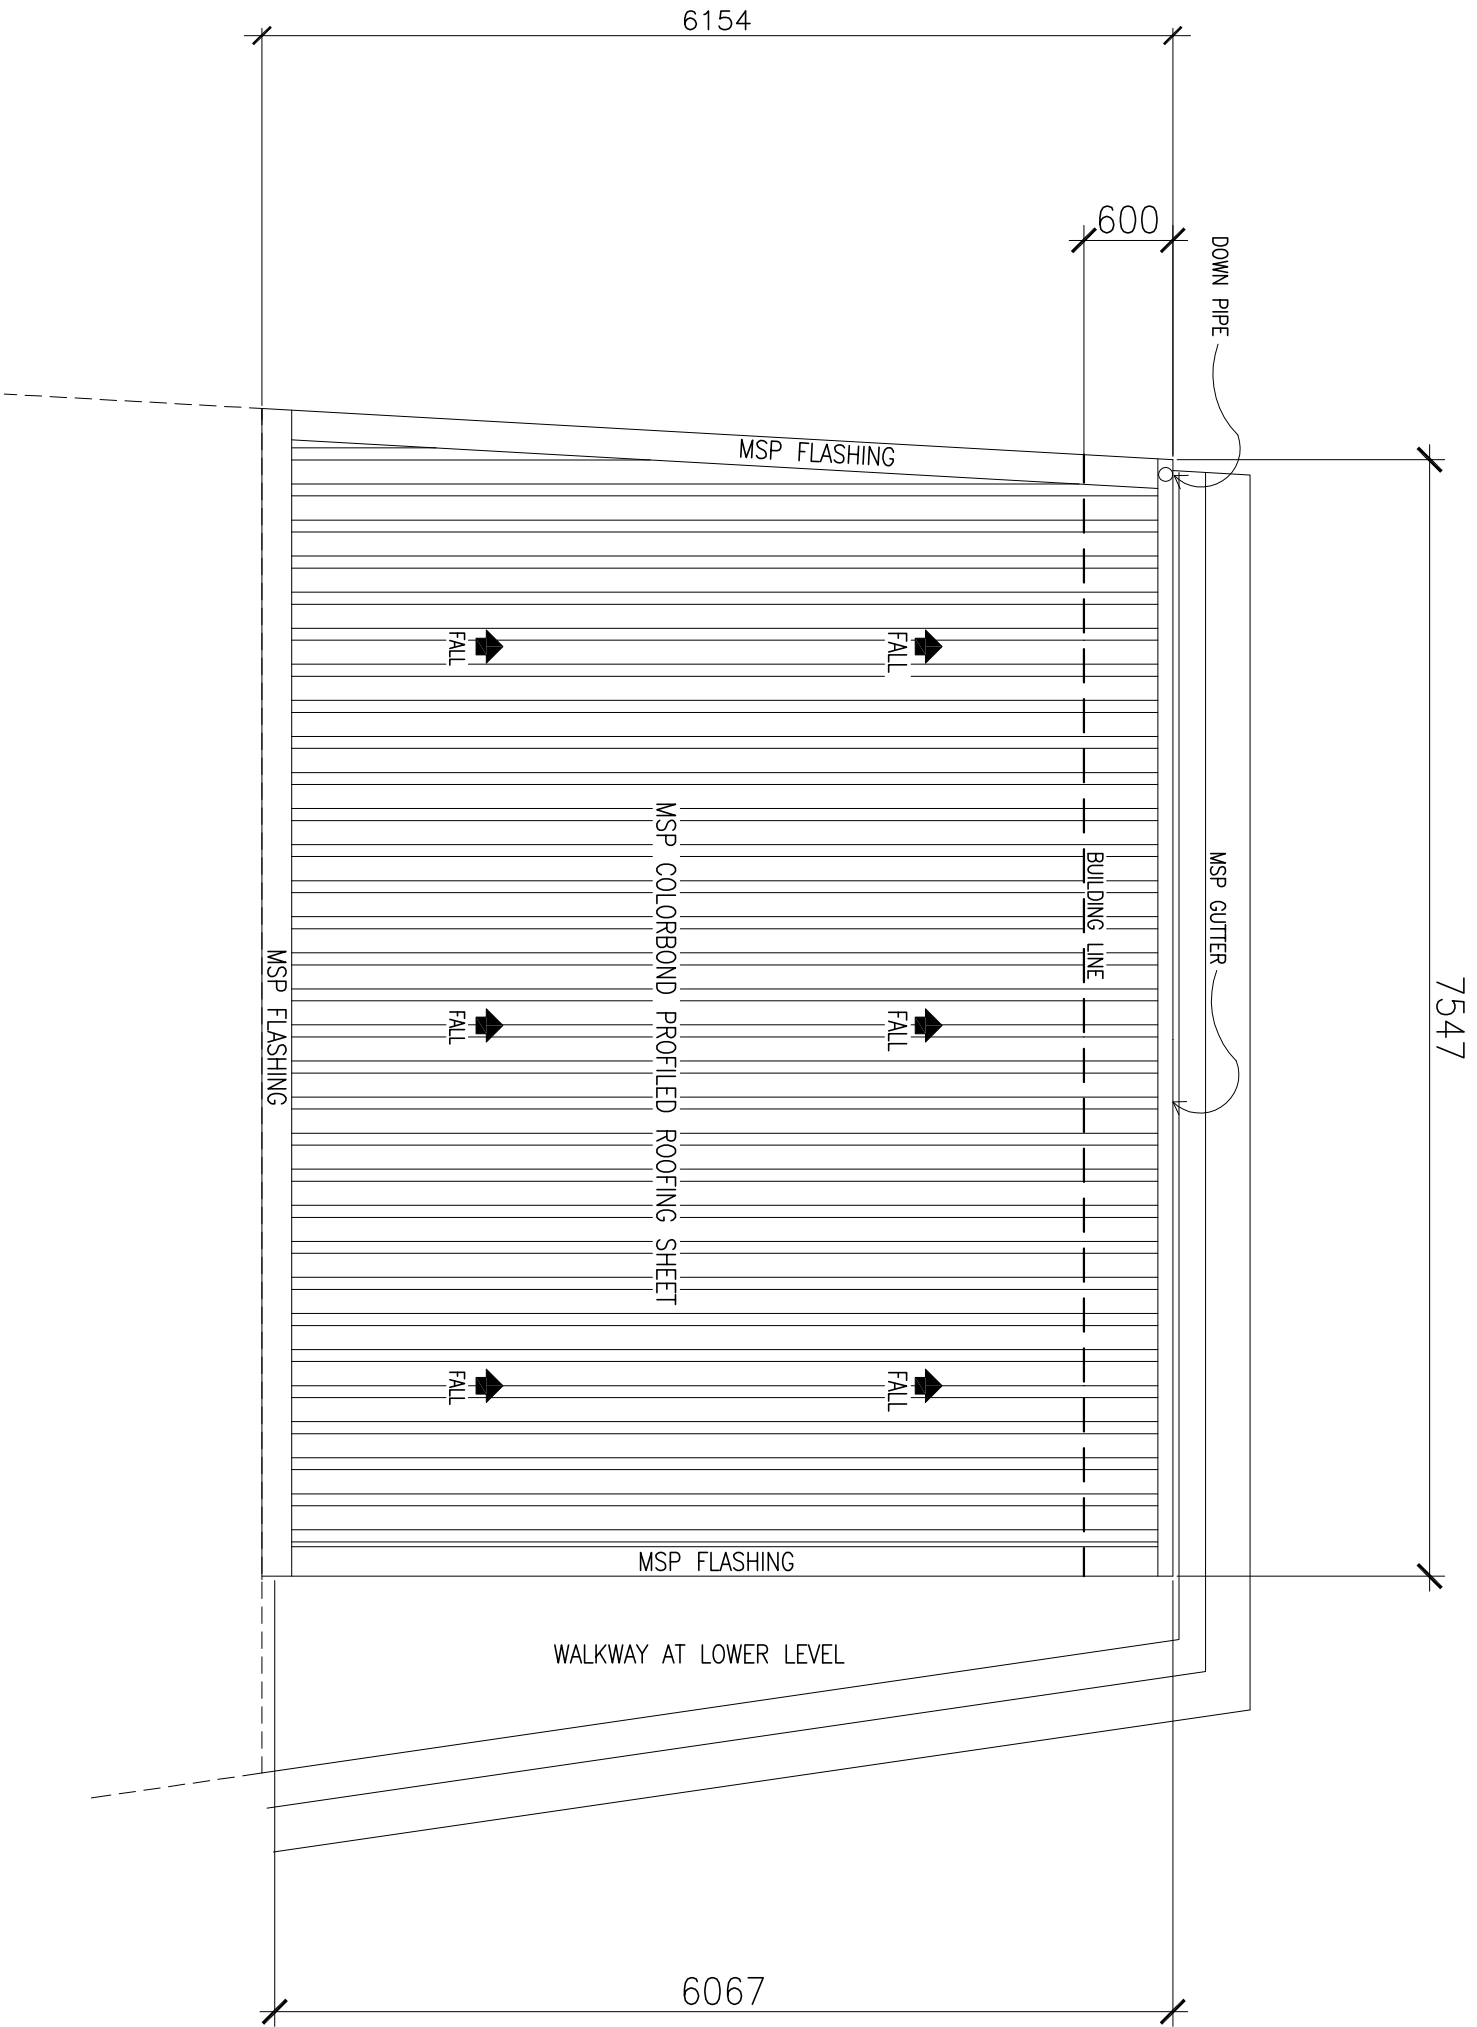

PROPOSED FLOOR PLAN


SCALE 1:50

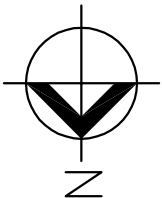

PROJECT:		STEEL SHED AT TERRACE FLOOR POST OFFICE BUILDING	
DRAWN TITLE:		AS GIVEN	
CLIENT :			
POST OFFICE			
DESIGN BY:		NADEEM	
DRAWN BY:		NADEEM	
ENGINEER:			
DATE:		JULY 2026	
DWG NO.		02	
SCALE:			
AXEN AXEN PARTNERS Ma, Amernee Villa, Amernee Magu, Male Rep, Maldives Mob: +960 7773573 axenpartners@gmail.com			
COPYRIGHT © 2026 BY AXEN PARTNERS. ALL RIGHTS RESERVED			

ROOFING DETAILS


ROOFING--: MSP PROFILED ROOFING SHEETS,
ROOF INSULATION--: 50MM THK ROCKWOOL INSULATION,
PURLINS--: 50X50 S.S--316 CIRCULAR HOLLOW SECTION @
600 c/c

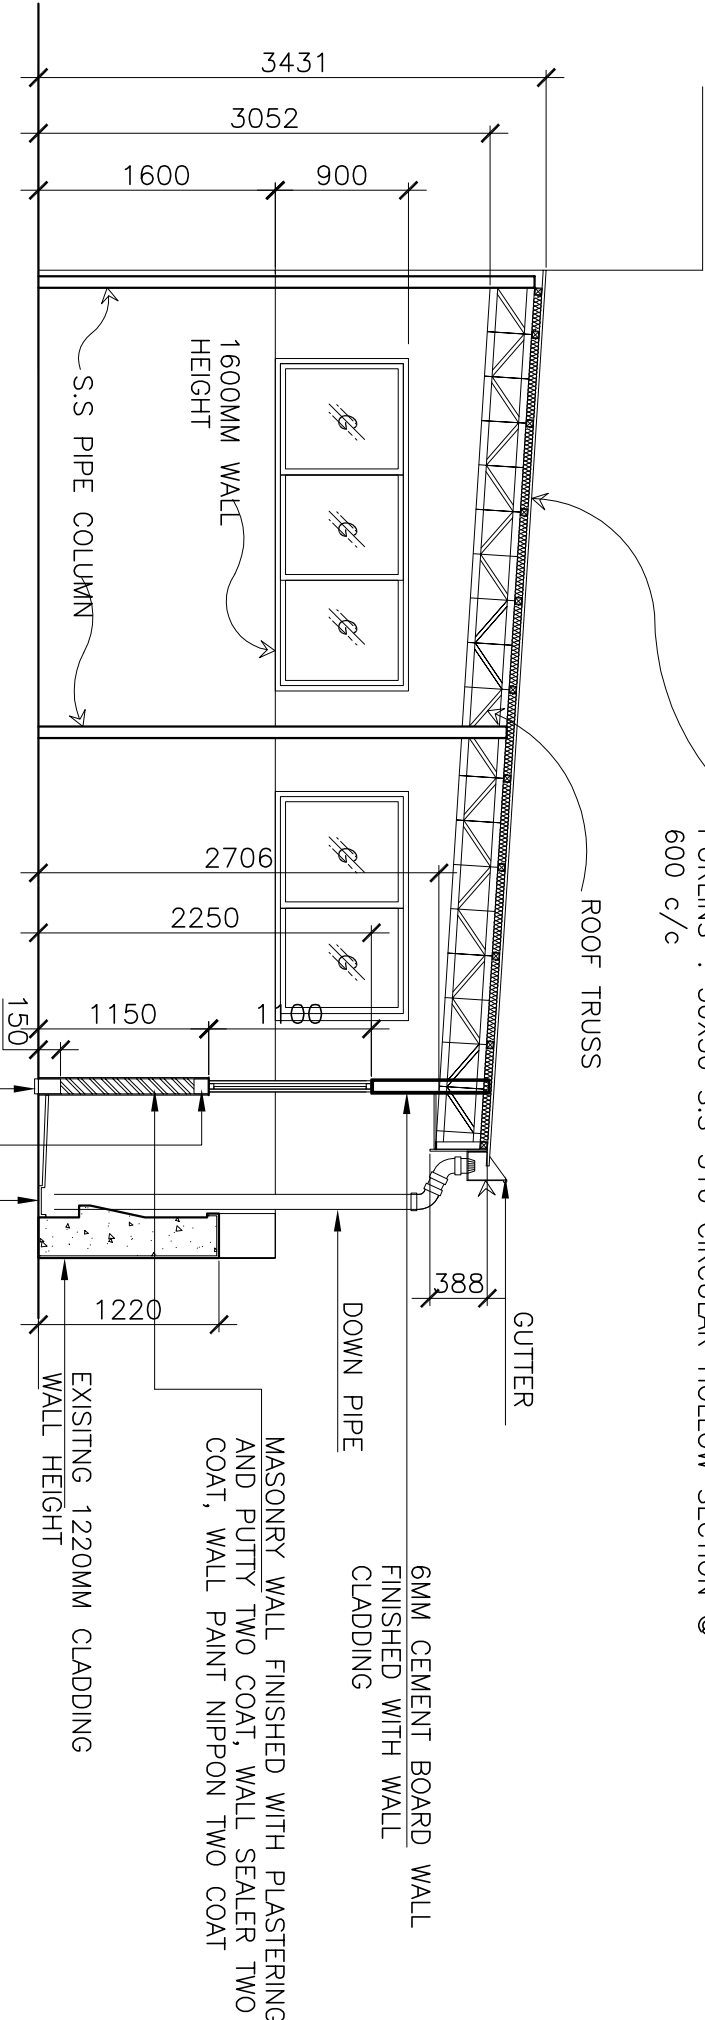

PROPOSED CROSS SECTION

SCALE 1:50


PROJECT:	STEEL SHED AT TERRACE FLOOR POST OFFICE BUILDING
DRAWN TITLE:	AS GIVEN
CLIENT :	
POST OFFICE	
DESIGN BY:	NADEEM
DRAWN BY:	NADEEM
ENGINEER:	
DATE:	JULY 2026
DWG NO.	03
SCALE:	
AXEN AXEN PARTNERS Ma, Amernee Villa, Amernee Magu, Male' Rep, Maldives Mob: +960 7773573 axenpartners@gmail.com Copyright © 2025 by AXEN PARTNERS. ALL RIGHTS RESERVED.	

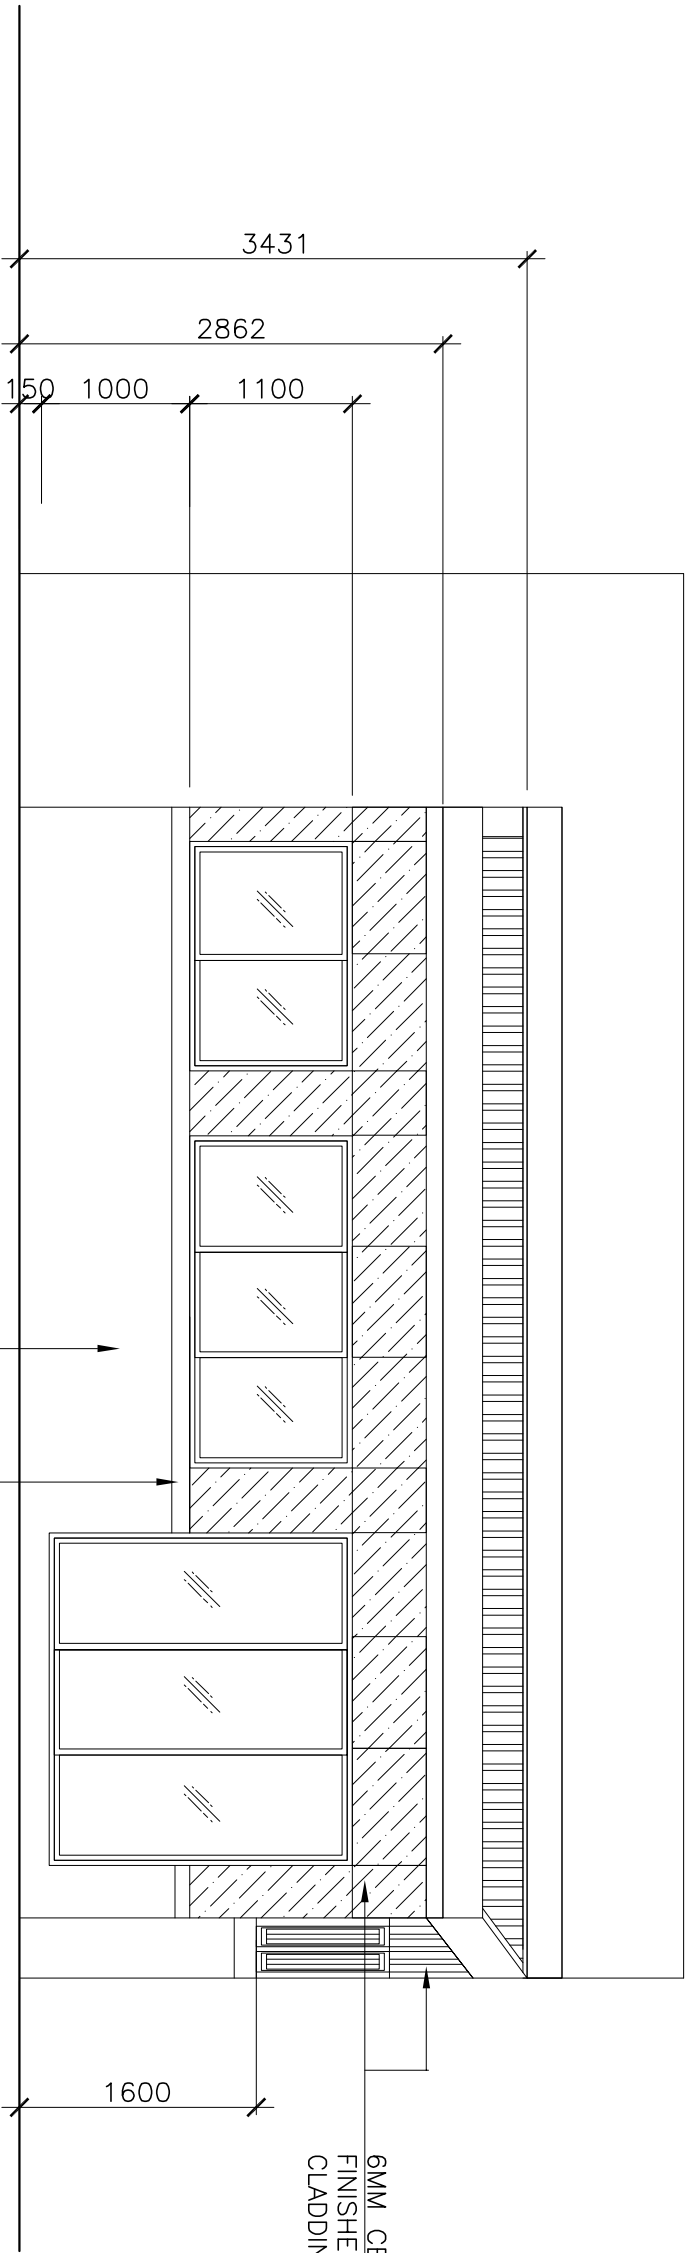

EAST ELEVATION

SCALE 1:50

PROJECT:		STEEL SHED AT TERRACE FLOOR POST OFFICE BUILDING	
DRAWN TITLE:		AS GIVEN	
CLIENT :		POST OFFICE	
DESIGN BY:		NADEEM	
DRAWN BY:		NADEEM	
ENGINEER:			
DATE:		JULY 2026	
DWG NO.		04	
SCALE:			
AXEN AXEN PARTNERS Ma. Amernee Villa, Amernee Magu, Male' Rep. Maldives Mob: +960 7773573 axenpartners@gmail.com Copyright © 2025 by AXEN PARTNERS. ALL RIGHTS RESERVED			

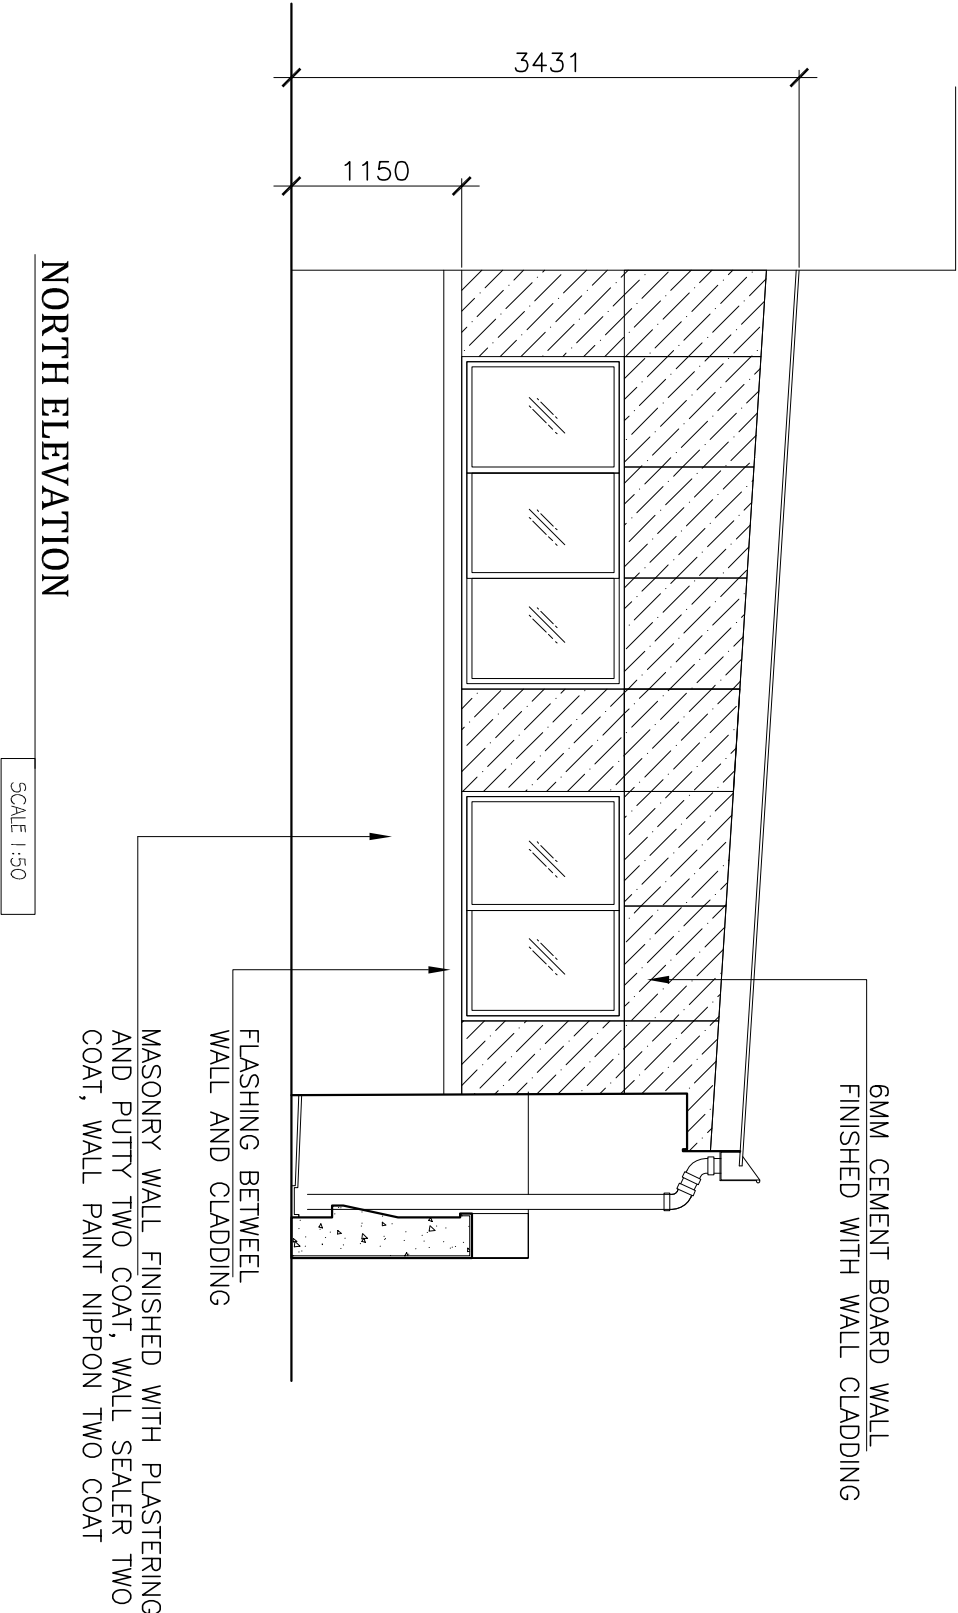


PROJECT:	STEEL SHED AT TERRACE FLOOR POST OFFICE BUILDING		
DRAWN TITLE:	AS GIVEN		
CLIENT :	POST OFFICE		
DESIGN BY:	NADEEM		
DRAWN BY:	NADEEM		
ENGINEER:			
DATE:	JULY 2026		
DWG NO.	05		
SCALE:			

AXEN

AXEN PARTNERS

Ma, Amernee Villa,
Amernee Magu,
Male' Rep, Maldives
Mob: +960 7773573
axenpartners@gmail.com

Copyright © 2026 by AXEN PARTNERS ALL RIGHTS RESERVED

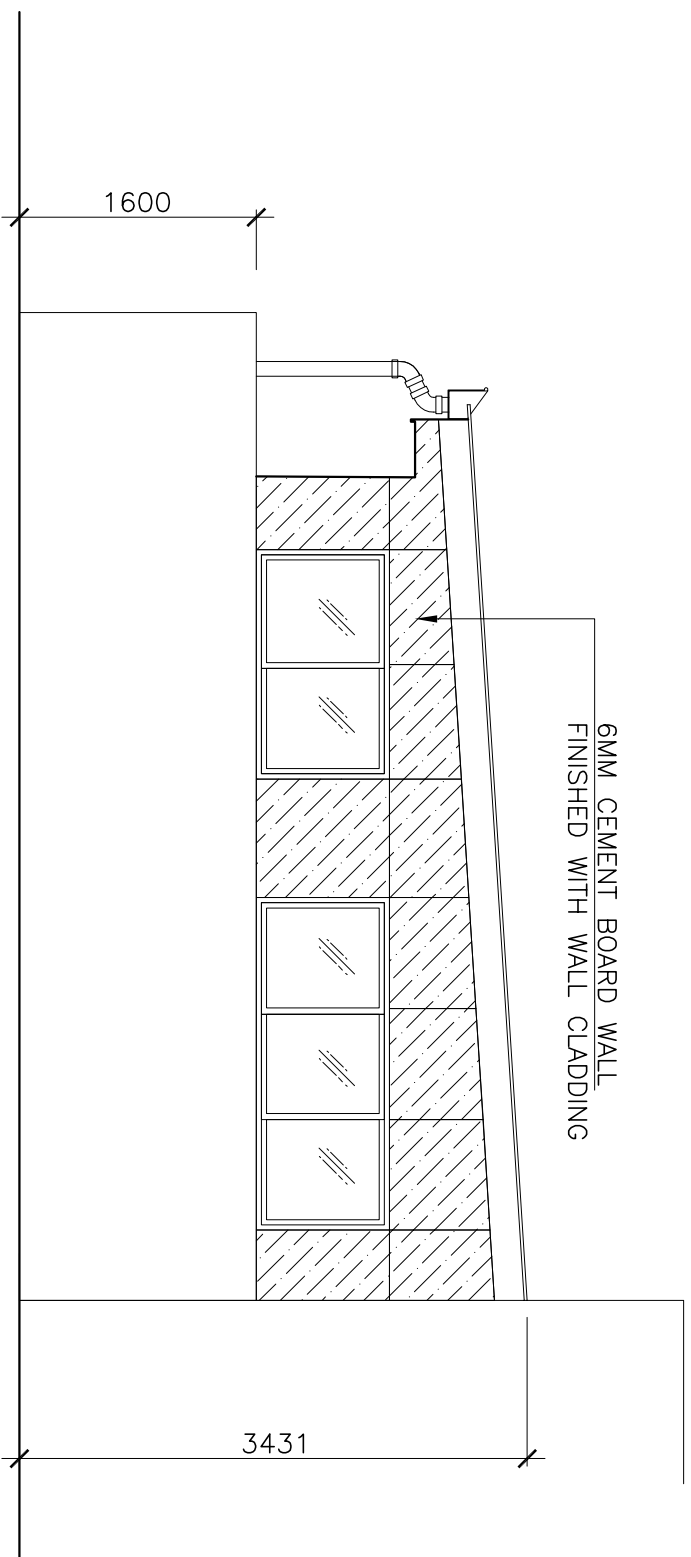

SOUTH ELEVATION


SCALE 1:50

PROJECT:		STEEL SHED AT TERRACE FLOOR POST OFFICE BUILDING	
DRAWN TITLE:		AS GIVEN	
CLIENT :		POST OFFICE	
DESIGN BY:	NADEEM	DRAWN BY:	NADEEM
ENGINEER:			
DATE:	JULY 2026	DWG NO.	06
SCALE:			




AXEN PARTNERS

Ma. Ameneer Villa,
Ameneer Mann,
Malek Road, Maldives
Mob: +960 7773573
axenpartners@gmail.com
© 2017 by AXEN PARTNERS. ALL RIGHTS RESERVED

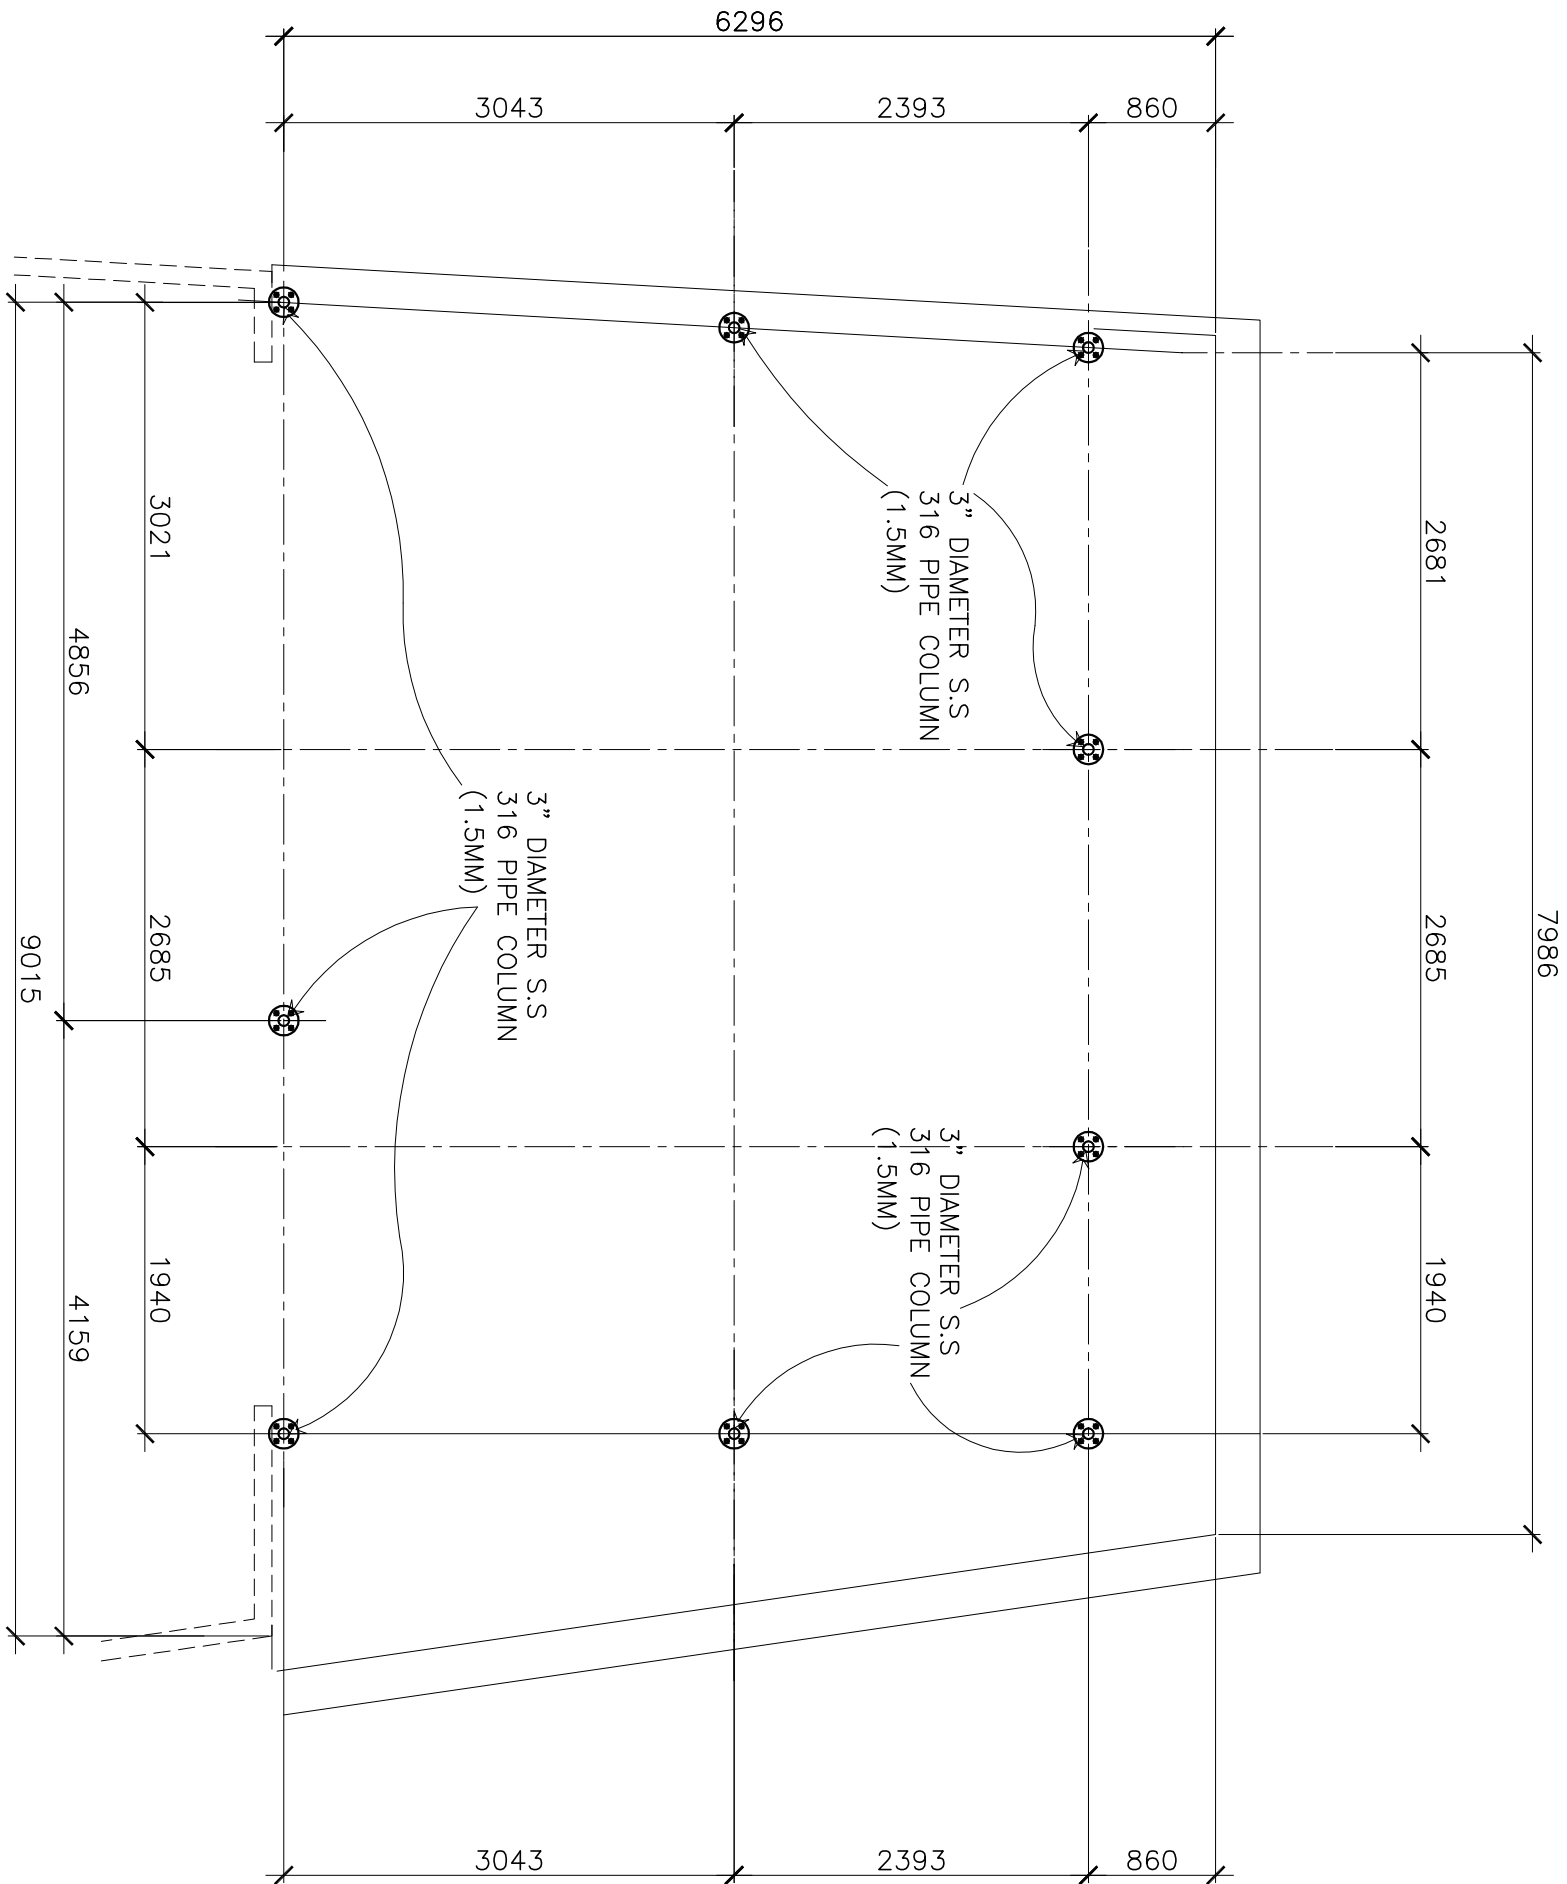

PROPOSED STEEL COLUMN LOCATION PLAN

SCALE 1:50

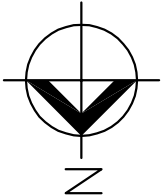

PROJECT:	STEEL SHED AT TERRACE FLOOR POST OFFICE BUILDING		
DRAWN TITLE:	AS GIVEN		
CLIENT :			
POST OFFICE			
DESIGN BY:	NADEEM		
DRAWN BY:	NADEEM		
ENGINEER:			
DATE:	JULY 2026		
DWG NO.	08		
SCALE:			

AXEN

AXEN PARTNERS

Ma, Amernee Villa,


Amernee Magu,

Male Rep, Maldives

Mob: +960 7773573


axenpartners@gmail.com

Copyright © 2025 by AXEN PARTNERS. ALL RIGHTS RESERVED

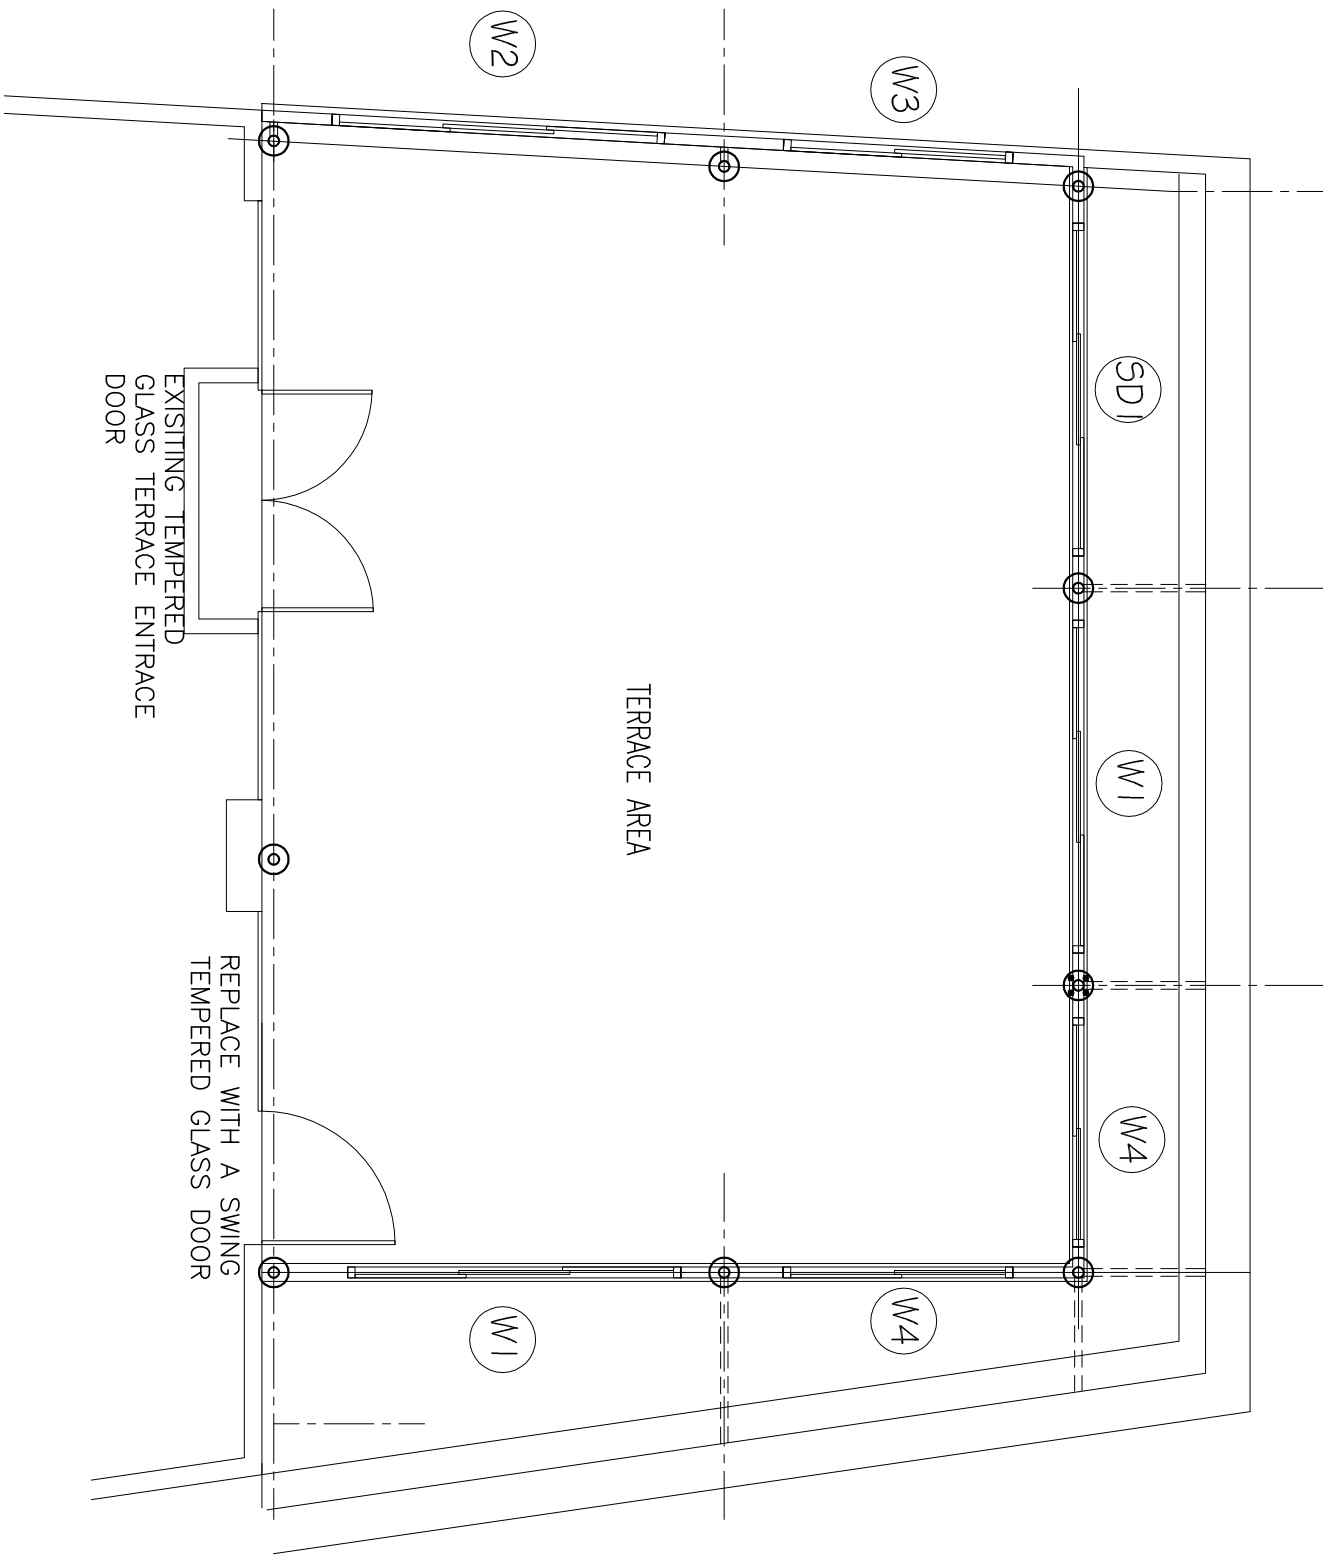

PROPOSED WINDOW PLAN

SCALE 1:50

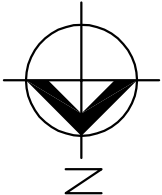


PROJECT:		STEEL SHED AT TERRACE FLOOR POST OFFICE BUILDING	
DRAWN TITLE:		AS GIVEN	
CLIENT :		POST OFFICE	
DESIGN BY:		NADEEM	
DRAWN BY:		NADEEM	
ENGINEER:			
DATE:		JULY 2026	
DWG NO.		11	
SCALE:			
AXEN AXEN PARTNERS Ma, Amernee Villa, Amernee Magu, Male Rep, Maldives Mob: +960 7773573 axenpartners@gmail.com Copyright © 2025 by AXEN PARTNERS. ALL RIGHTS RESERVED			



NOTE :
 -HIGHER CEILING TO SLOPED GYPSUM BOARD
 CEILING FIX TO PURLINS WITH A TIMBER
 FRAMED. TREATED TIMBER TO BE USED FOR
 CEILING FRAME AND SHOULD BE APPROVED IF
 ANY OTHER
 -HIGHR CEILING TO BE FINISH WITH TWO COAT
 PUTTY AND TWO COAT PAINT
 (COMPUPTY OR EQUIVAENT PUTTY TO USE
 NIPPON MEDIFRESH PAINT OR EQUIVAENT TO
 USE)

SCALE 1:50

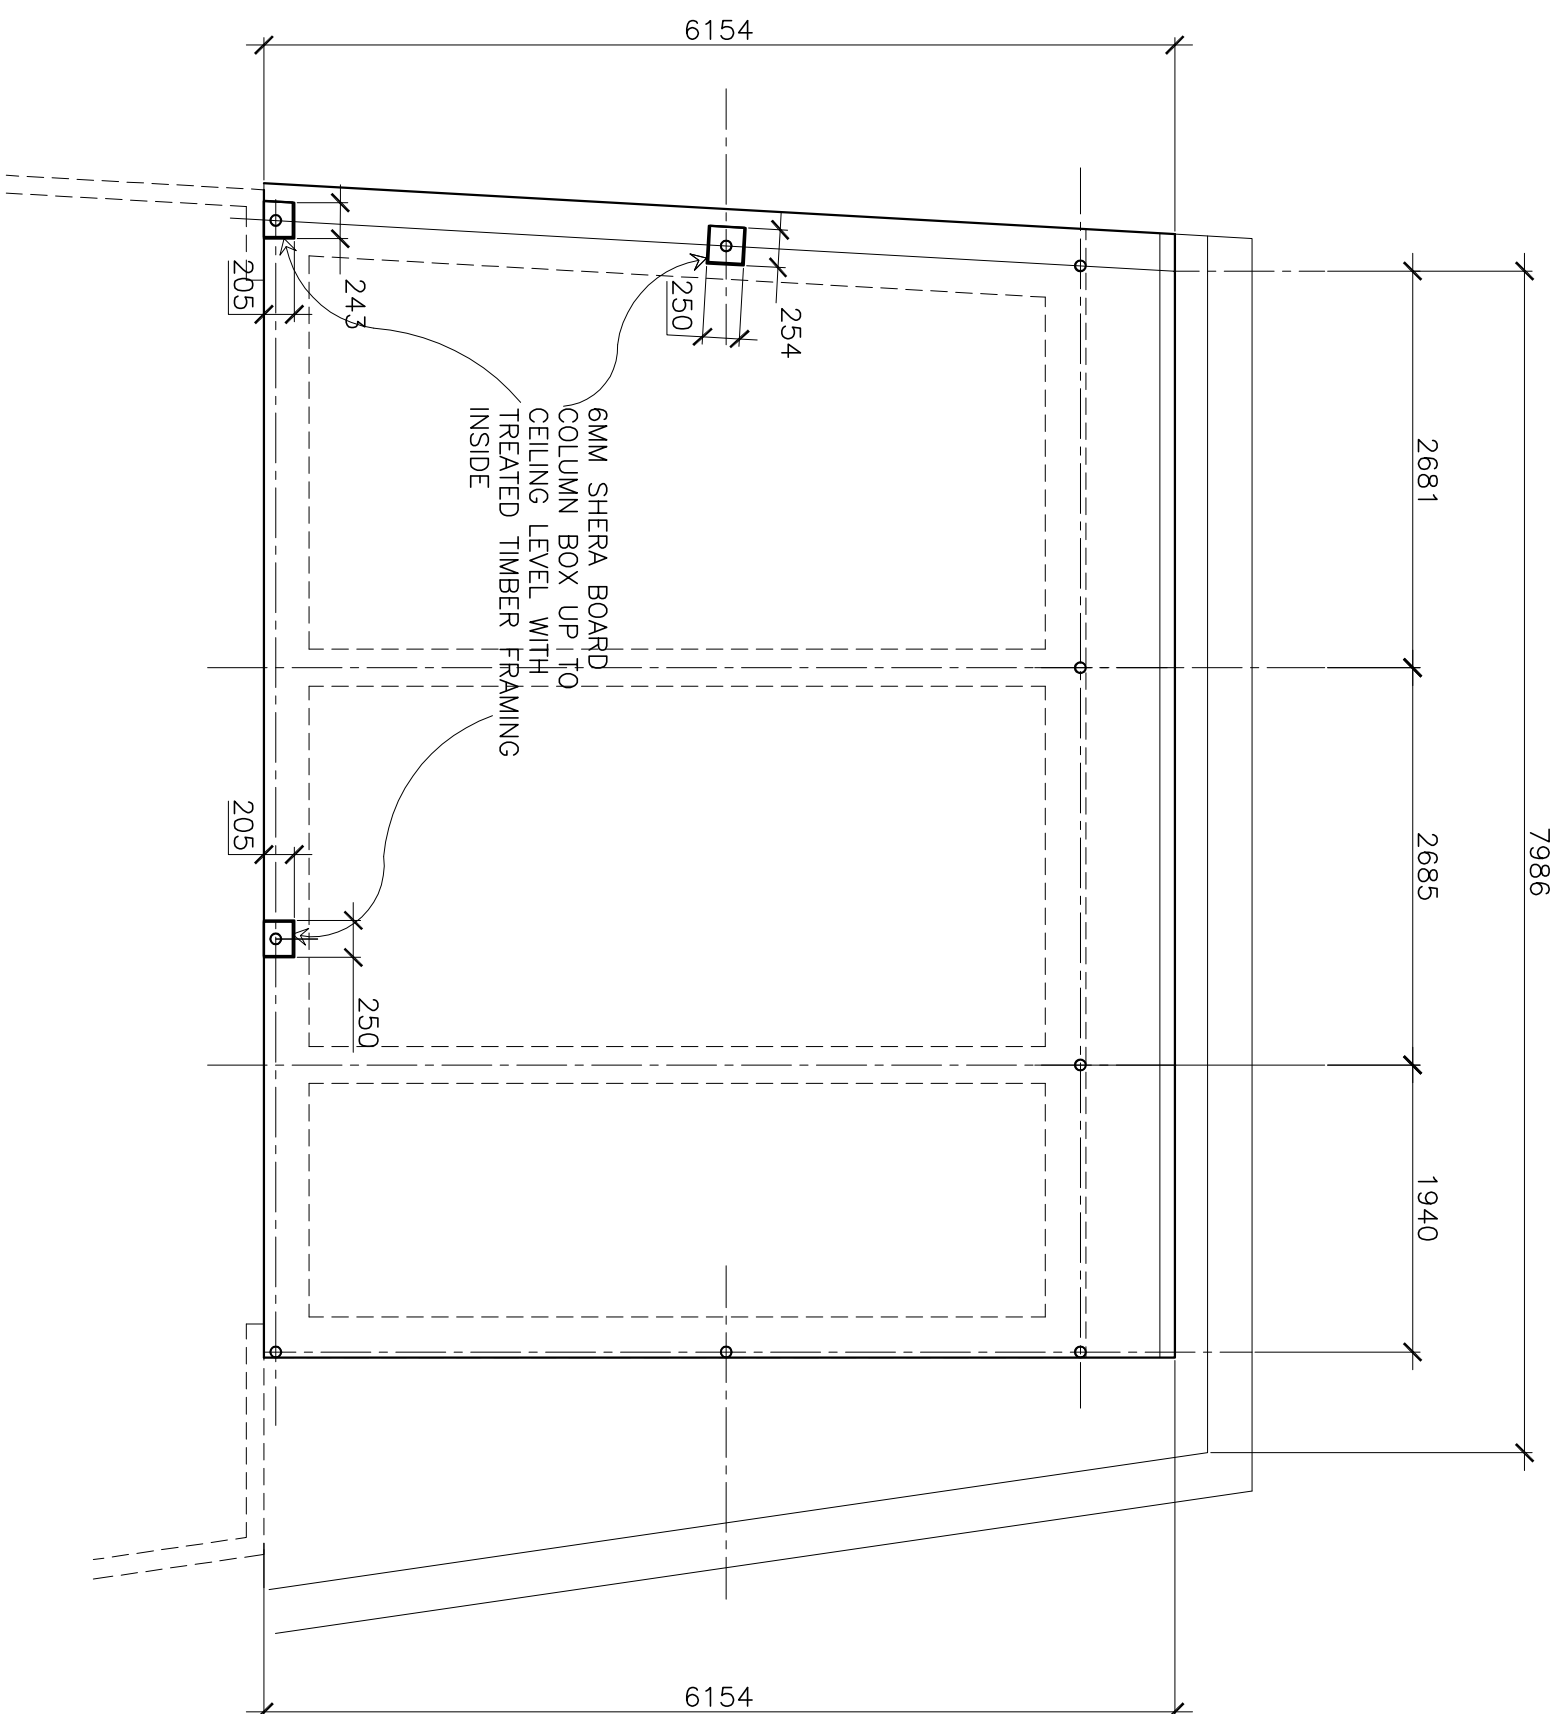

PROPOSED COLUMN BOXING LAYOUT

SCALE 1:50



PROJECT:	STEEL SHED AT TERRACE FLOOR POST OFFICE BUILDIN
DRAWN TITLE:	AS GIVEN
CUSTOMER :	
POST OFFICE	
DESIGN BY:	NADEEM
DRAWN BY:	NADEEM
ENGINEER:	
DATE:	JULY 2026
DWG NO.	13
SCALE:	




AXEN PARTNERS

Ma, Atterence Villa,
Atterence Mugh,
Male Rep, Bahawal
P.O: 9960 7773573

axenpartners@gmail.com
www.facebook.com/axenpartners
www.instagram.com/axenpartners

ELECTRICAL LEGEND:

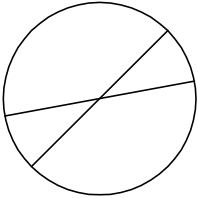

4' FT CEILING FAN





20W CEILING RECESSED LIGHT



ONE WAY SWITCH



2x13A SOCKET OUTLET

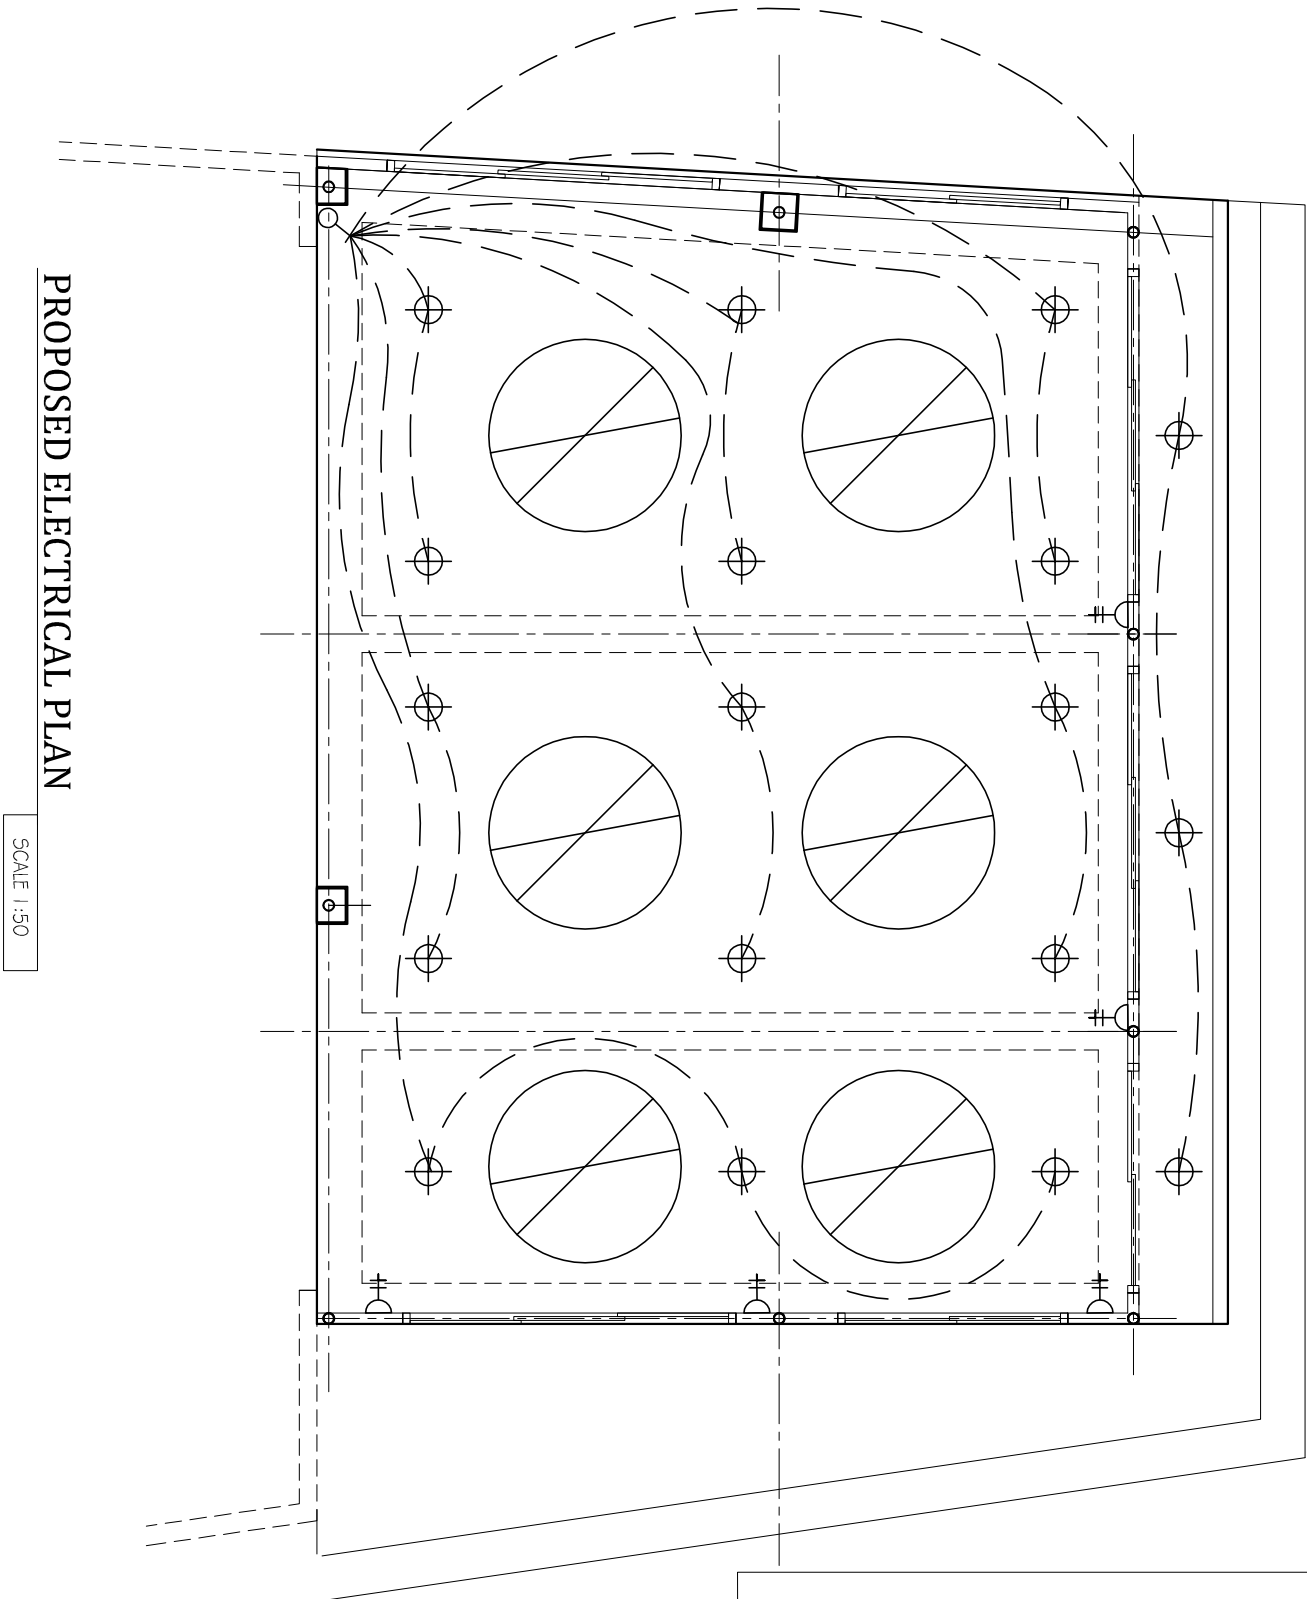
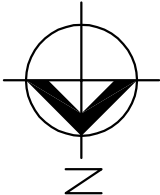


PROPOSED ELECTRICAL PLAN

SCALE 1:50

DOORS AND WINDOWS SCHEDULE - 1

SCALE 1:50

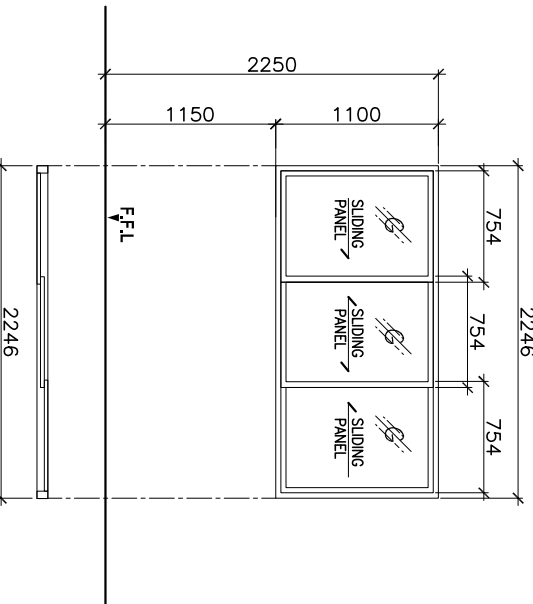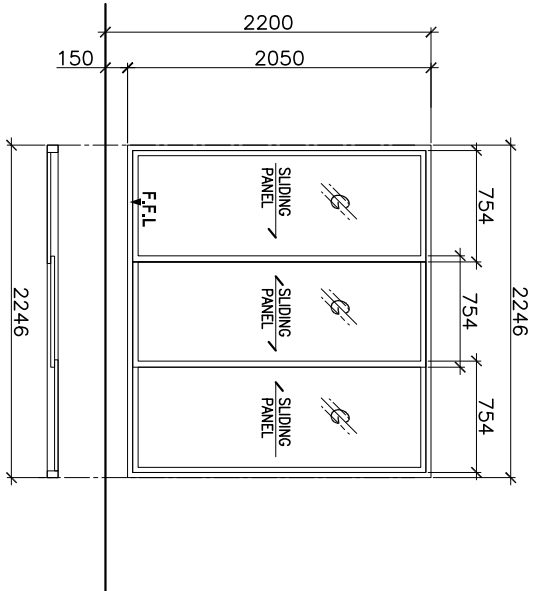

LEGEND:

G = 8MM TINTED GLASS PANEL

ALL DIMENSIONS OF DOORS AND WINDOWS TO BE CHECKED ON SITE BEFORE FABRICATION.

SD1

SLIDING DOOR

VENT AREA

W1

WINDOW

VENT AREA

LOCATION



LOCATION

REMARKS
-ALUMINIUM FRAMING (WHITE POWDER COATED)
-SLIDING CLEAR GLASS PANEL

REMARKS
-ALUMINIUM FRAMING (WHITE POWDER COATED)
-SLIDING CLEAR GLASS PANEL

1.18.SQM.

2.88.SQM.

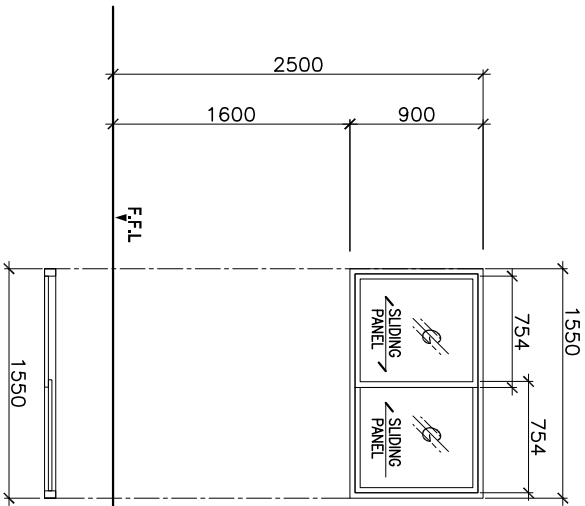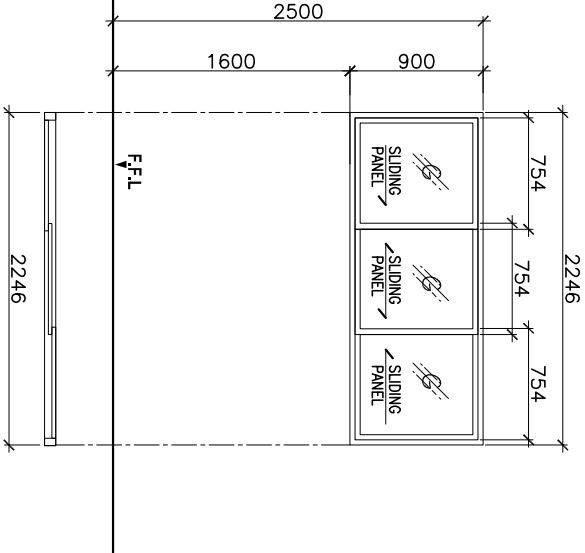

W2

WINDOW

VENT AREA

W3

WINDOW

VENT AREA

LOCATION

LOCATION

REMARKS
-ALUMINIUM FRAMING (WHITE POWDER COATED)
-SLIDING CLEAR GLASS PANEL

REMARKS
-ALUMINIUM FRAMING (WHITE POWDER COATED)
-SLIDING CLEAR GLASS PANEL

1.18.SQM.

0.59.SQM.

PROJECT:

STEEL SHED AT
TERRACE FLOOR
POST OFFICE BUILDING

DRAWN TITLE:

AS GIVEN

CLIENT :

POST OFFICE

DESIGN BY: NADEEM

DRAWN BY: NADEEM

ENGINEER:

DATE: JULY 2026

DWG NO. 15

SCALE:



AXEN PARTNERS

M/A, Amerjee Villa,

Amerjee Margu,

Male' Rep, Maldives



Mob: +960 7773573

axenpartners@gmail.com

Copyright © 2026 by AXEN PARTNERS. ALL RIGHTS RESERVED

DOORS AND WINDOWS SCHEDULE - 1

SCALE 1:50

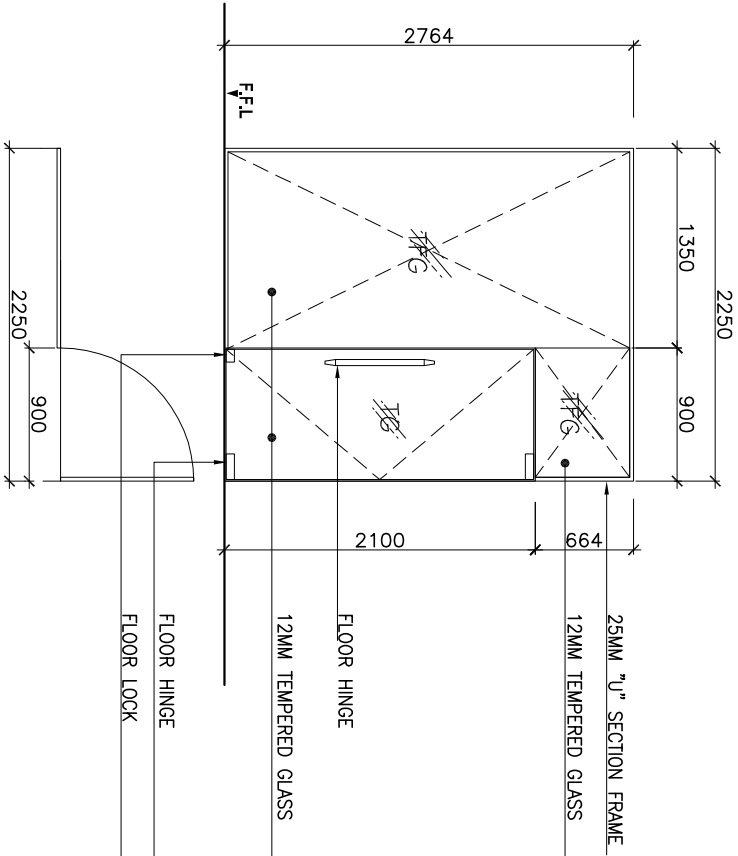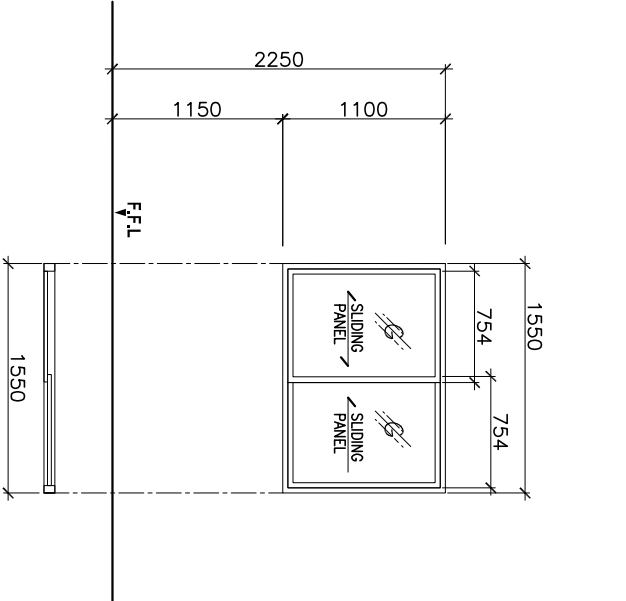

W4	WINDOW	VENT AREA	DW1	DOOR	VENT AREA
LOCATION			LOCATION		
REMARKS	-ALUMINIUM FRAMING (WHITE POWDER COATED) -SLIDING CLEAR GLASS PANEL	0.59.SQM.	REMARKS	-25MM S.S "U" SECTION FRAME -12MM TEMPERED GLASS PANELS	1.83.SQM.

LEGEND:

TFG = 12MM TEMERED FIXED GLASS PANEL

TG = 12MM TEMERED GLASS PANEL

ALL DIMENSIONS OF DOORS AND WINDOWS TO BE CHECKED ON SITE BEFORE FABRICATION.

LEGEND:

TFG = 12MM TEMERED FIXED GLASS PANEL

TG = 12MM TEMERED GLASS PANEL

ALL DIMENSIONS OF DOORS AND WINDOWS TO BE CHECKED ON SITE BEFORE FABRICATION.

PROJECT:

STEEL SHED AT
TERRACE FLOOR
POST OFFICE BUILDING

DRAWN TITLE:

AS GIVEN

CLIENT :

POST OFFICE

DESIGN BY: NADEEM

DRAWN BY: NADEEM

ENGINEER:

DATE: JULY 2026

DWG NO. 16

SCALE:



AXEN PARTNERS



M/A, Amernee Villa,


Amernee Magu,

Male' Rep, Maldives

Mob: +960 7773573

axenpartners@gmail.com

Copyright © 2026 by AXEN PARTNERS. ALL RIGHTS RESERVED

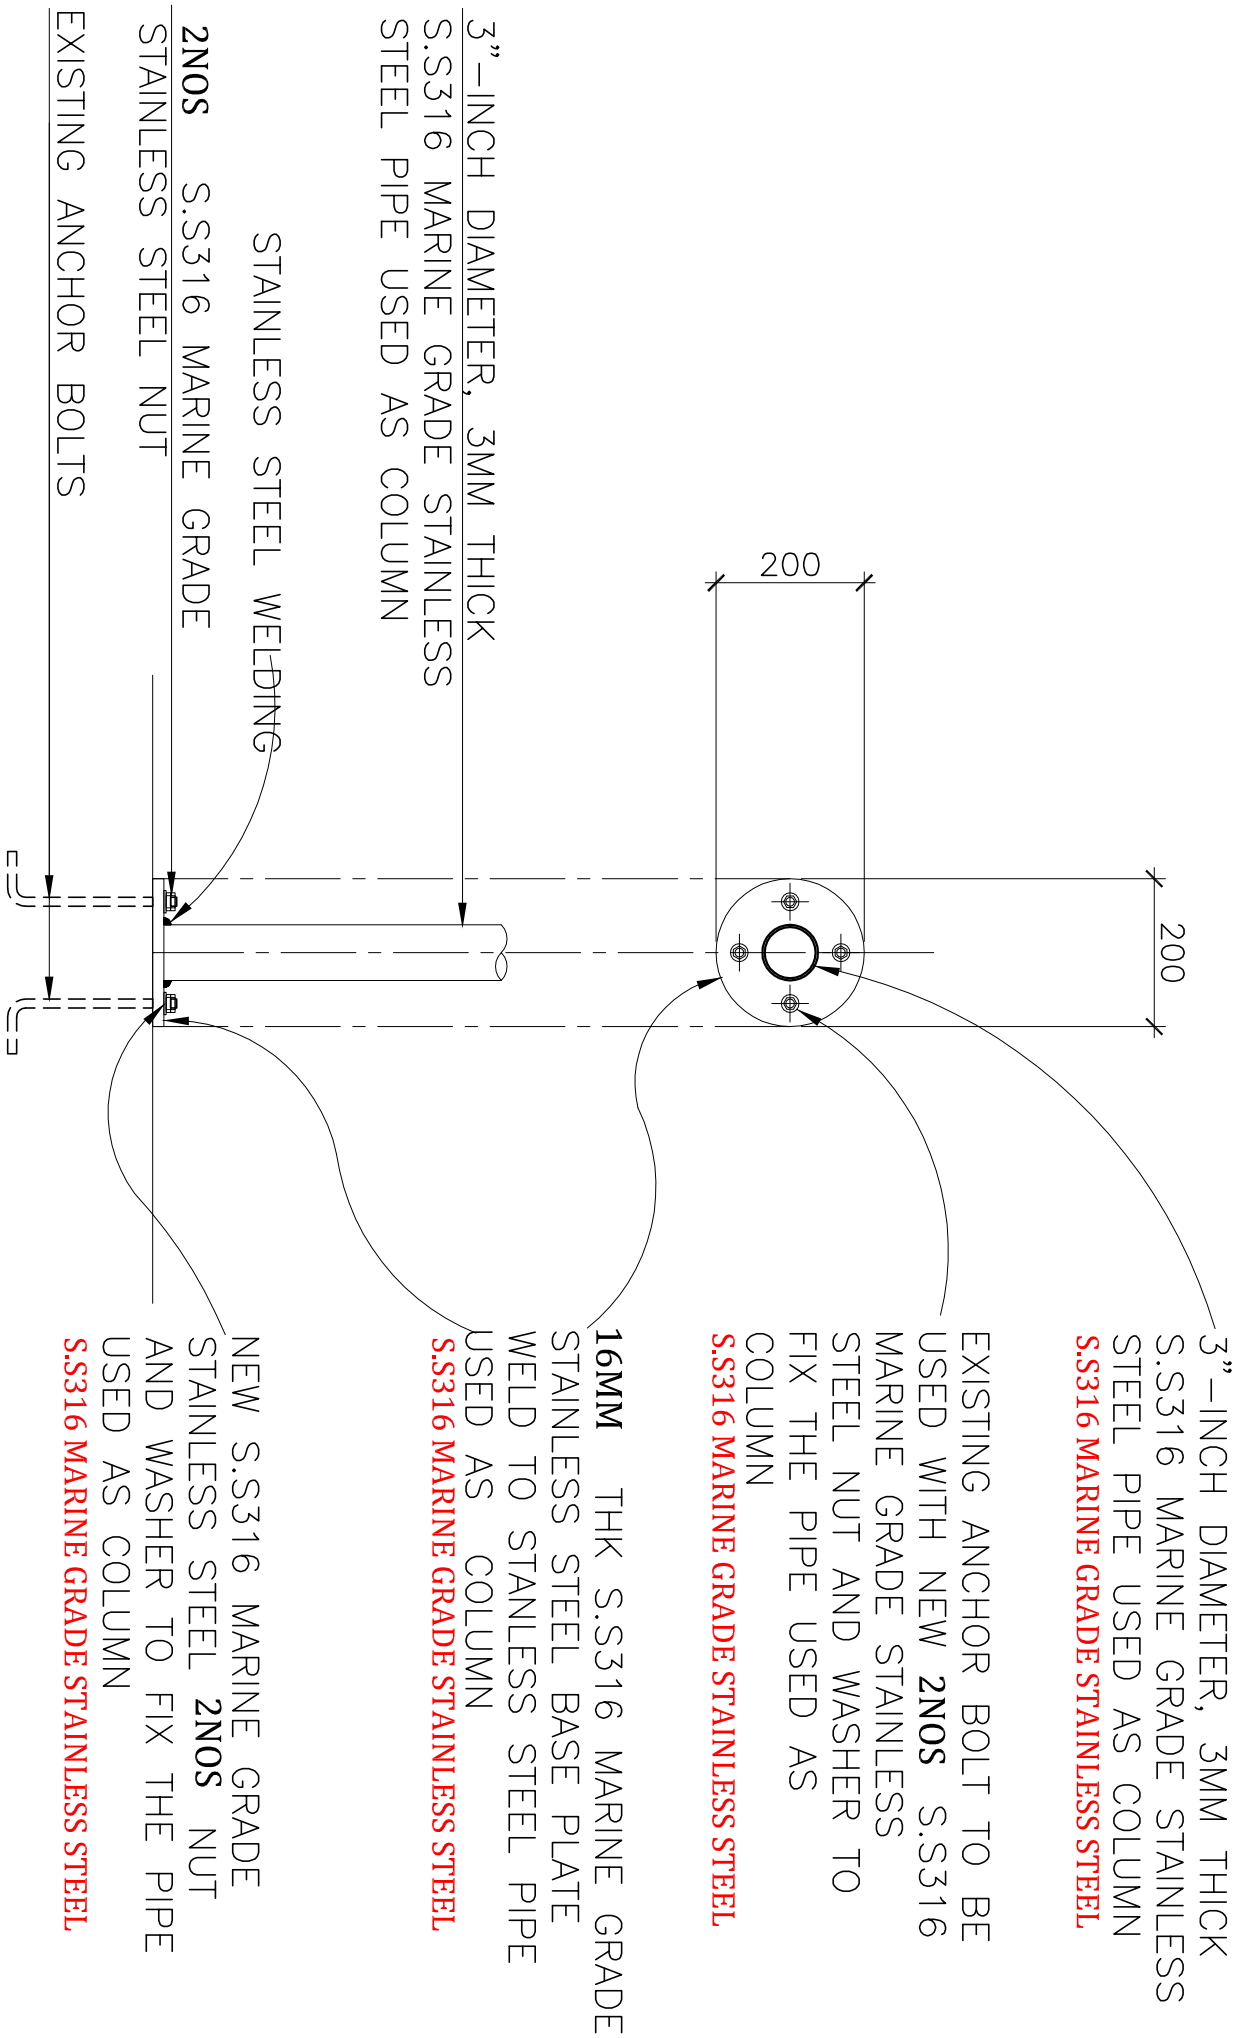

S.S PIPE COLUMN FIXING DETAILS

SCALE 1:10

PROJECT:	STEEL SHED AT TERRACE FLOOR POST OFFICE BUILDING
DRAWN TITLE:	AS GIVEN
CLIENT :	
POST OFFICE	
DESIGN BY:	NADEEM
DRAWN BY:	NADEEM
ENGINEER:	
DATE:	JULY 2026
DWG NO.	17
SCALE:	


AXEN

AXEN PARTNERS

®


Ma, Amernee Villa,
Amernee Magu,
Male' Rep, Maldives
Mob: +960 7773573
axenpartners@gmail.com

Copyright © 2025 by AXEN PARTNERS. ALL RIGHTS RESERVED

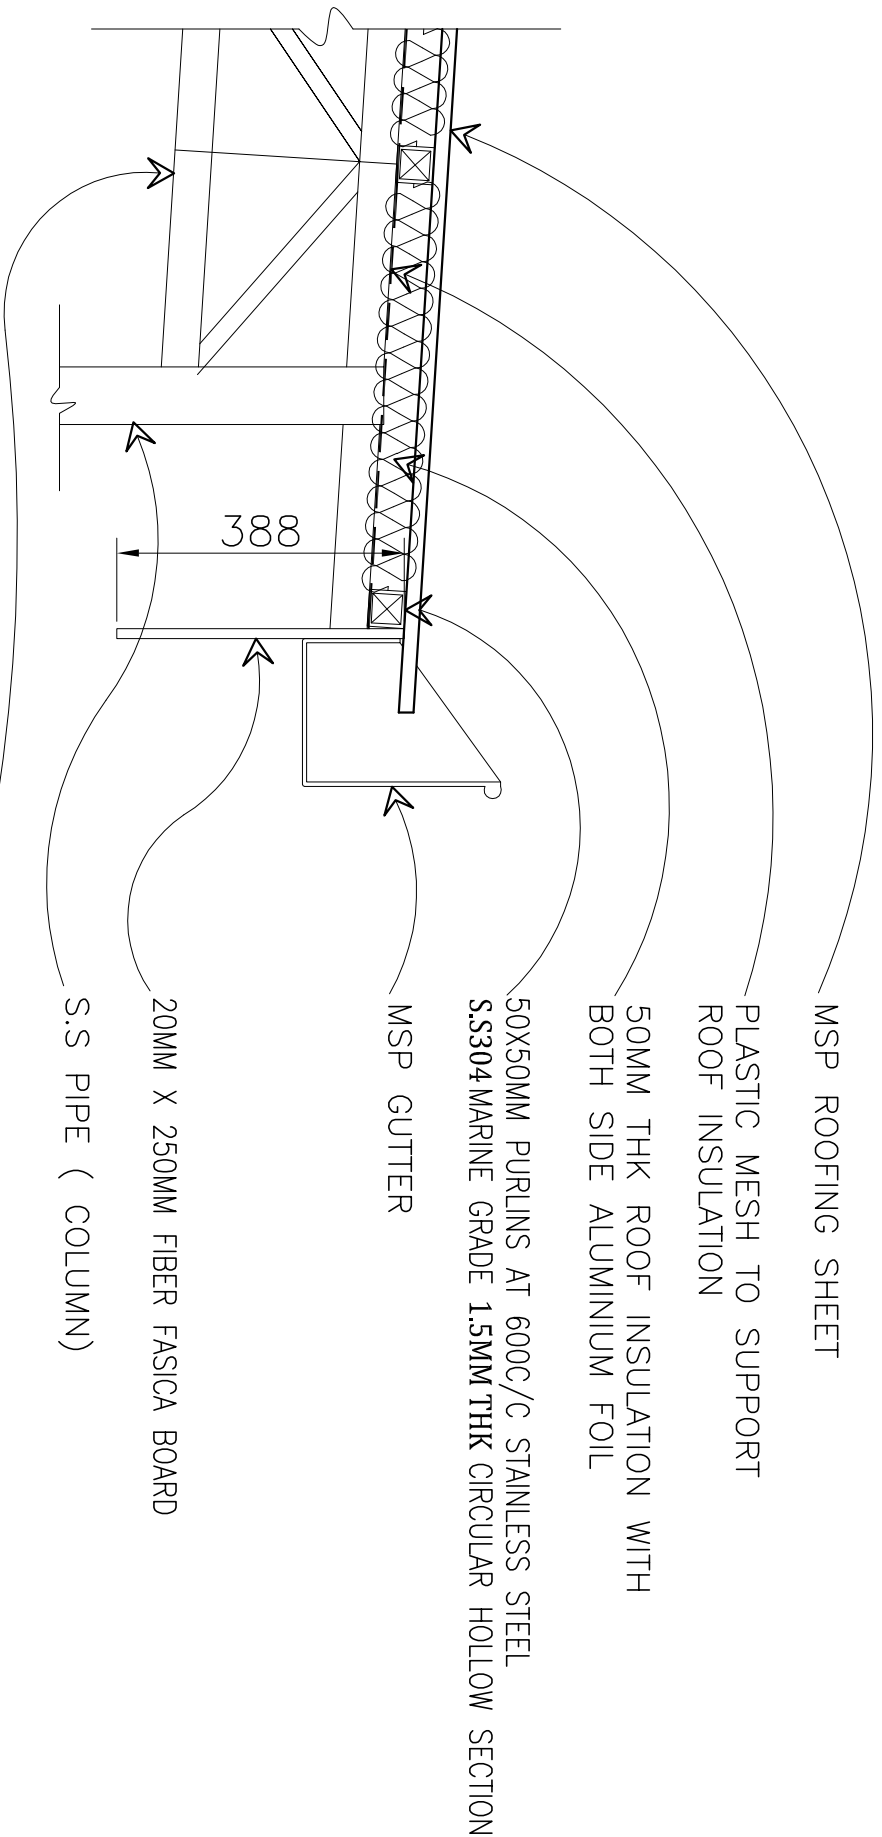

ROOFING DETAILS


SCALE 1:10

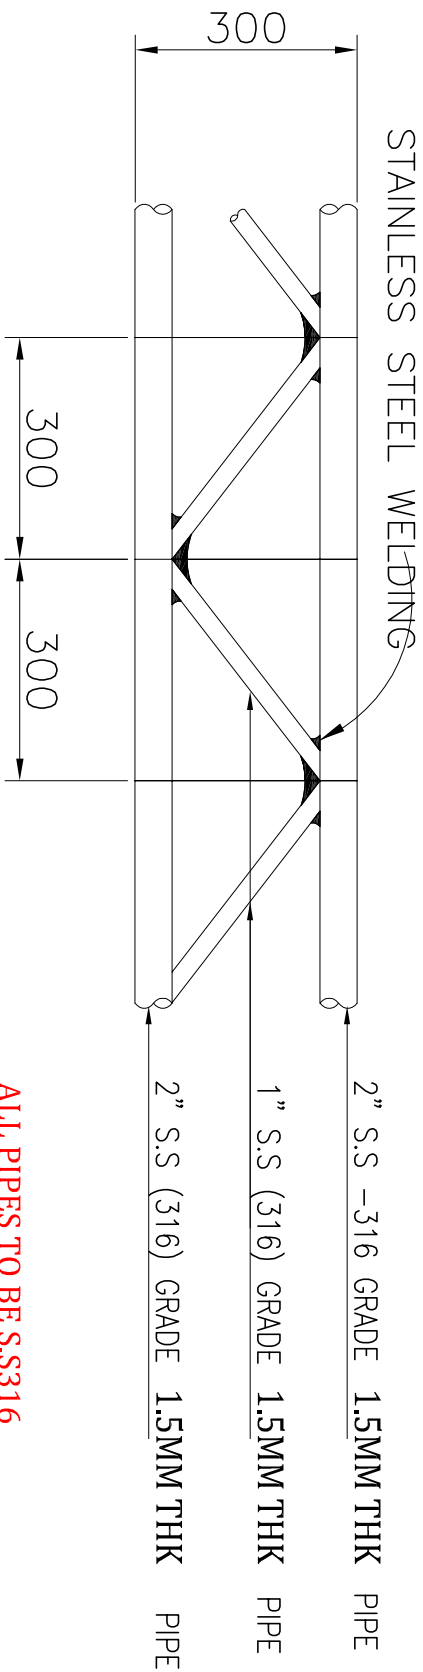

ROOF TRUSS DETAILS

SCALE 1:10

ALL PIPES TO BE S.S316
MARINE GRADE STAINLESS STEEL

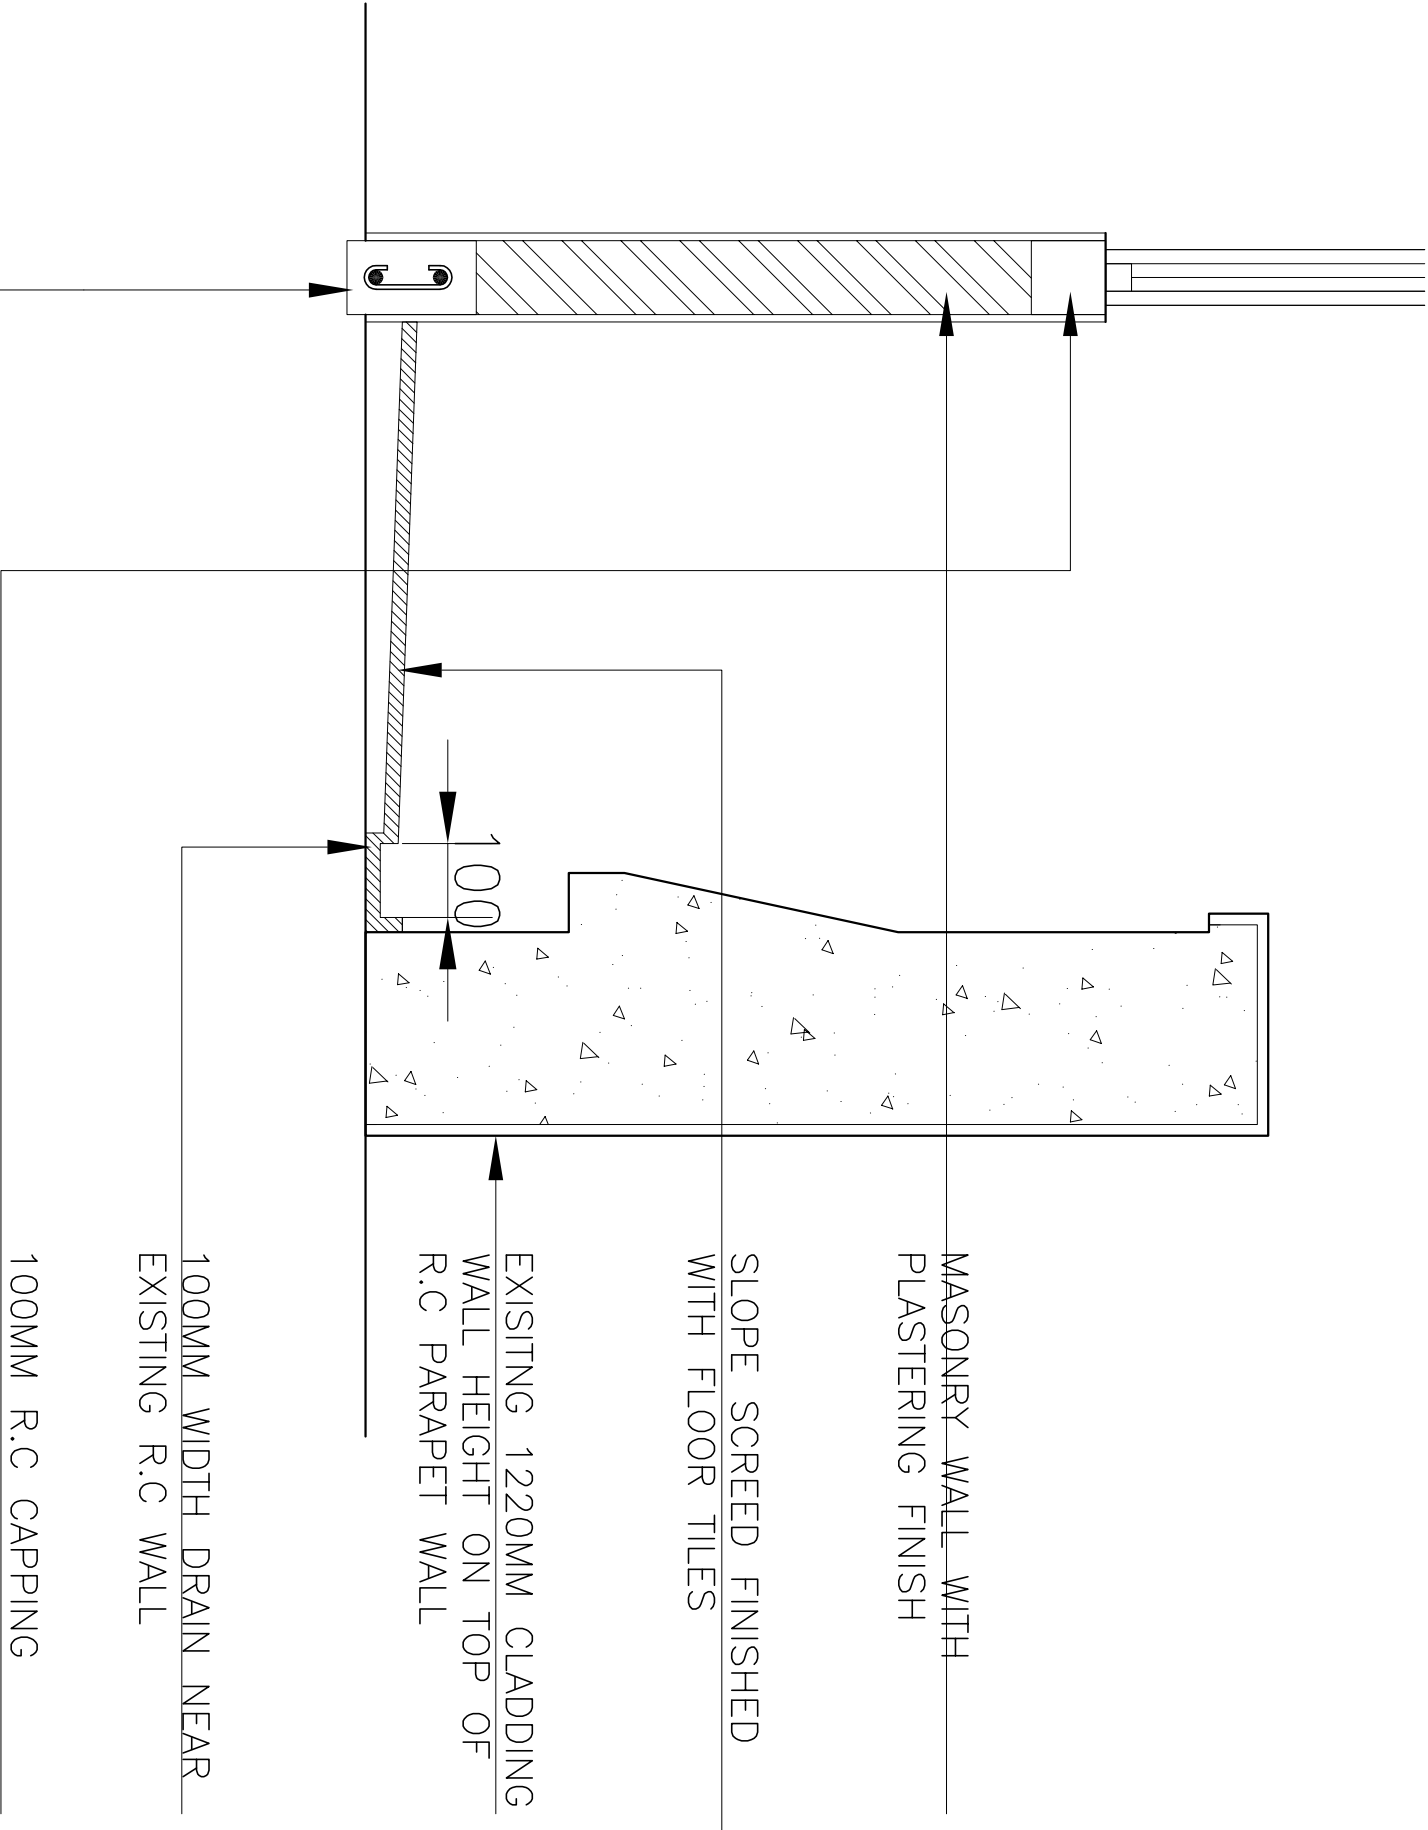


150x100MM R.C LOWER BEAM
RFMT 2T10 / R6HOOK AT 100C/C

WALKWAY DRAIN DETAILS


SCALE 1:10

PROJECT:	STEEL SHED AT TERRACE FLOOR POST OFFICE BUILDING
DRAWN TITLE:	AS GIVEN
CLIENT :	
POST OFFICE	
DESIGN BY:	NADEEM
DRAWN BY:	NADEEM
ENGINEER:	
DATE:	JULY 2026
DWG NO.	20
SCALE:	
AXEN AXEN PARTNERS Ma. Amreena Villa, Amreena Magu, Male' Rep, Maldives Mob: +960 7773573 axenpartners@gmail.com Copyright © 2025 © AXEN PARTNERS ALL RIGHTS RESERVED	

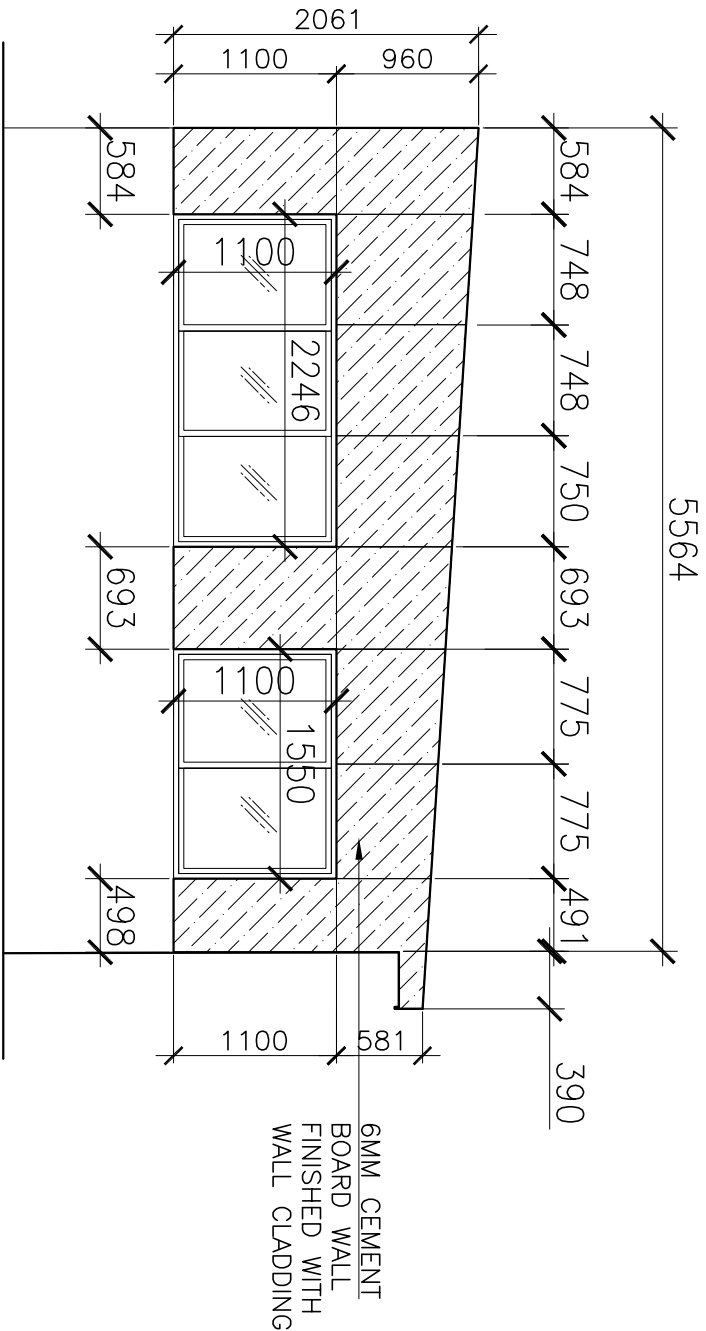


NORTH SIDE CLADDING ELEVATION

SCALE 1:50

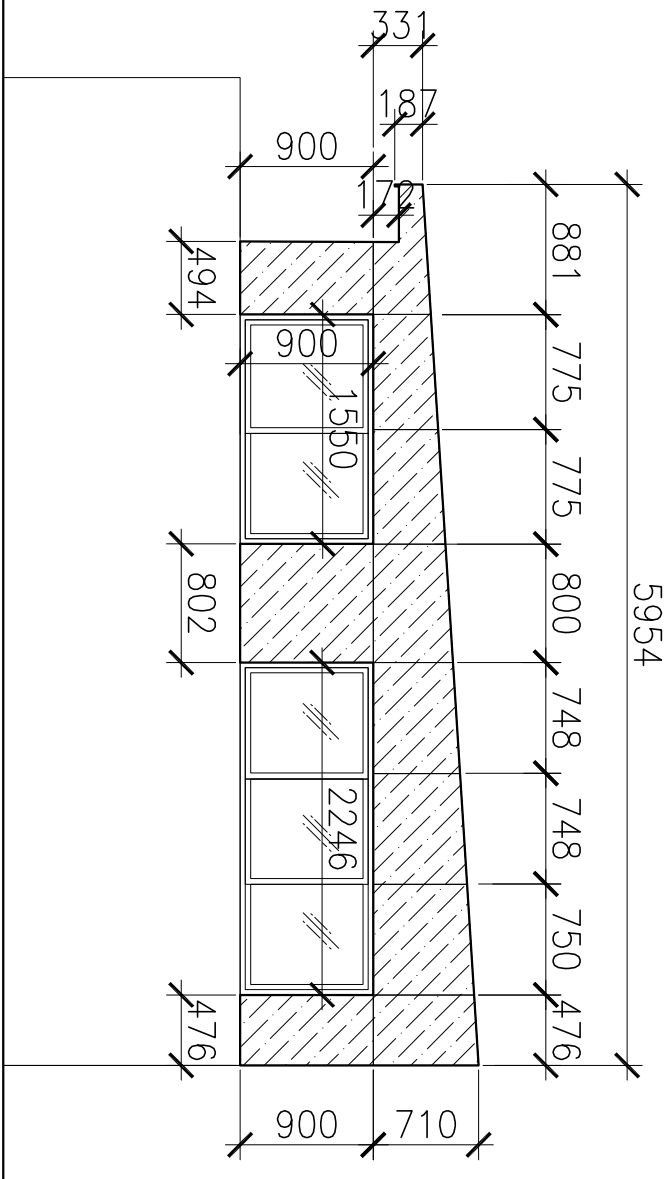


SOUTH SIDE CLADDING ELEVATION

SCALE 1:50

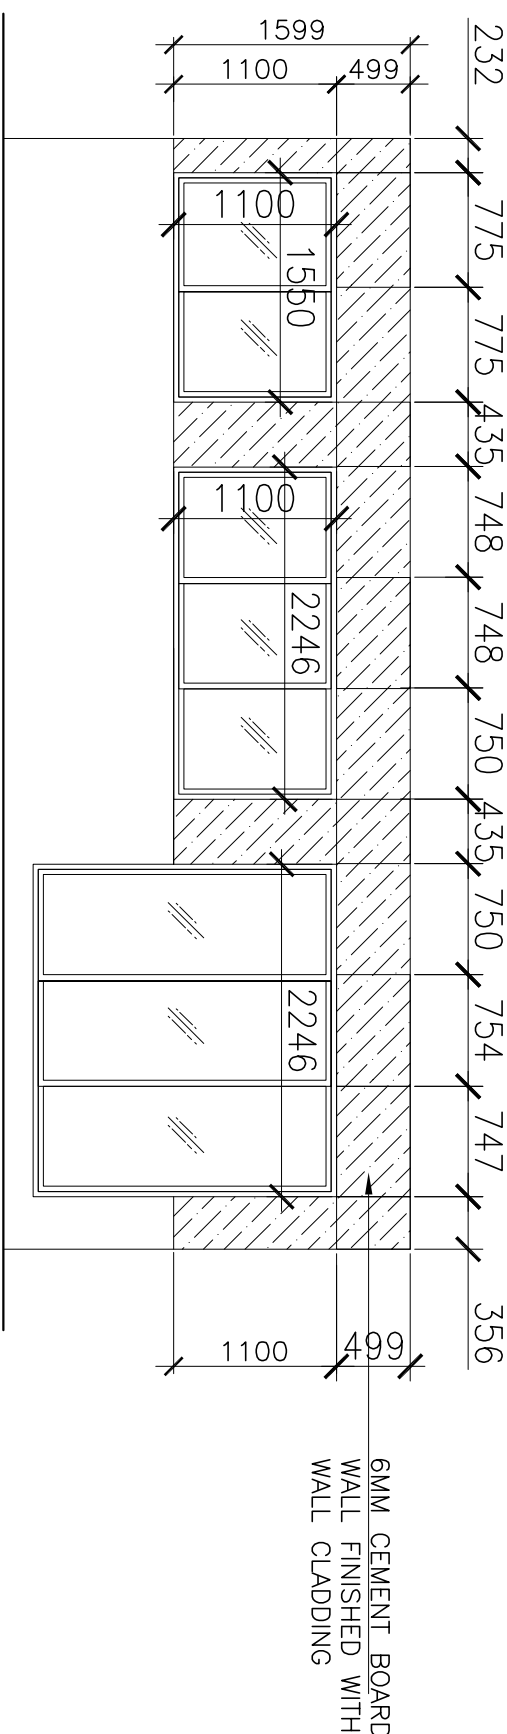

EAST SIDE CLADDING ELEVATION

SCALE 1:50

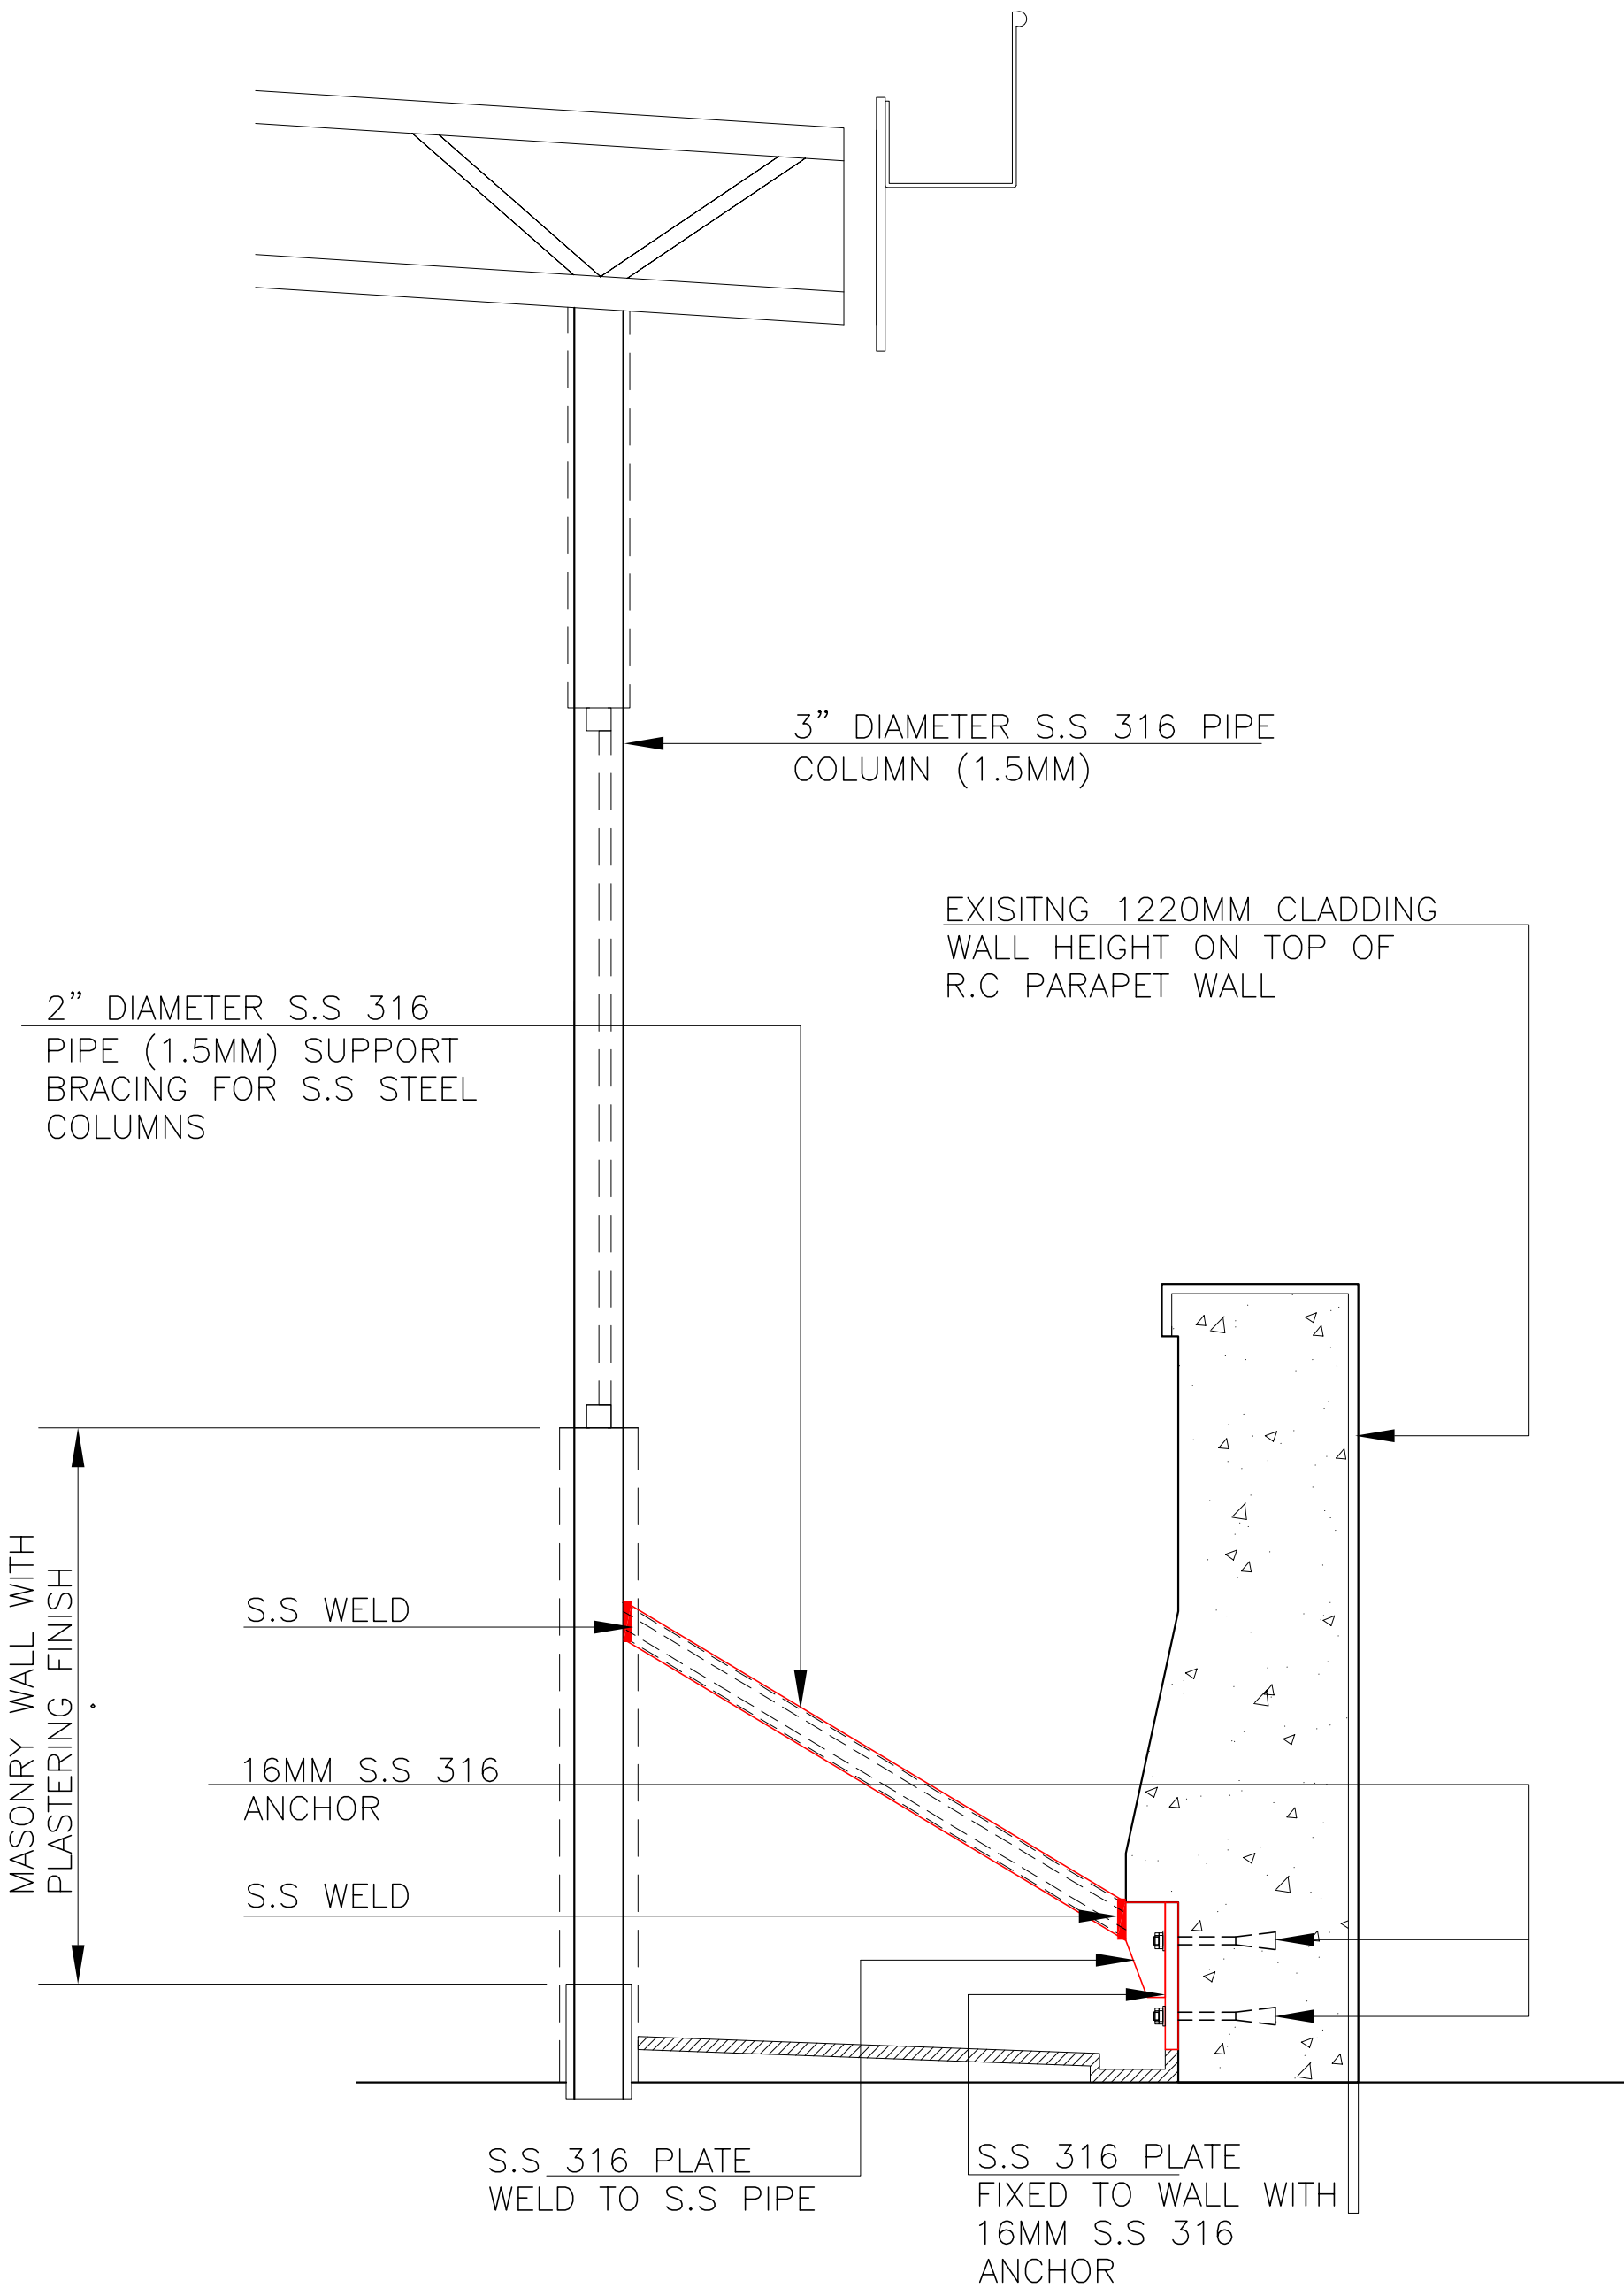

COLUMN SUPPORT DETAIL-A

SCALE 1:10

PROJECT:	STEEL SHED AT TERRACE FLOOR POST OFFICE BUILDING
DRAWN TITLE:	AS GIVEN
CLIENT :	
POST OFFICE	
DESIGN BY:	NADEEM
DRAWN BY:	NADEEM
ENGINEER:	
DATE:	JULY 2026
DWG NO.	22
SCALE:	



AXEN PARTNERS

M.A. Amerjee Villa,
Amerjee Marg,
Male Rep. Maldives
Mob: +960 7773573
axenpartners@gmail.com

Copyright © 2025 by AXEN PARTNERS. ALL RIGHTS RESERVED.

PROPOSED MEETING ROOM PARTITION DOOR DRAWINGS

