




Jadhaval 4

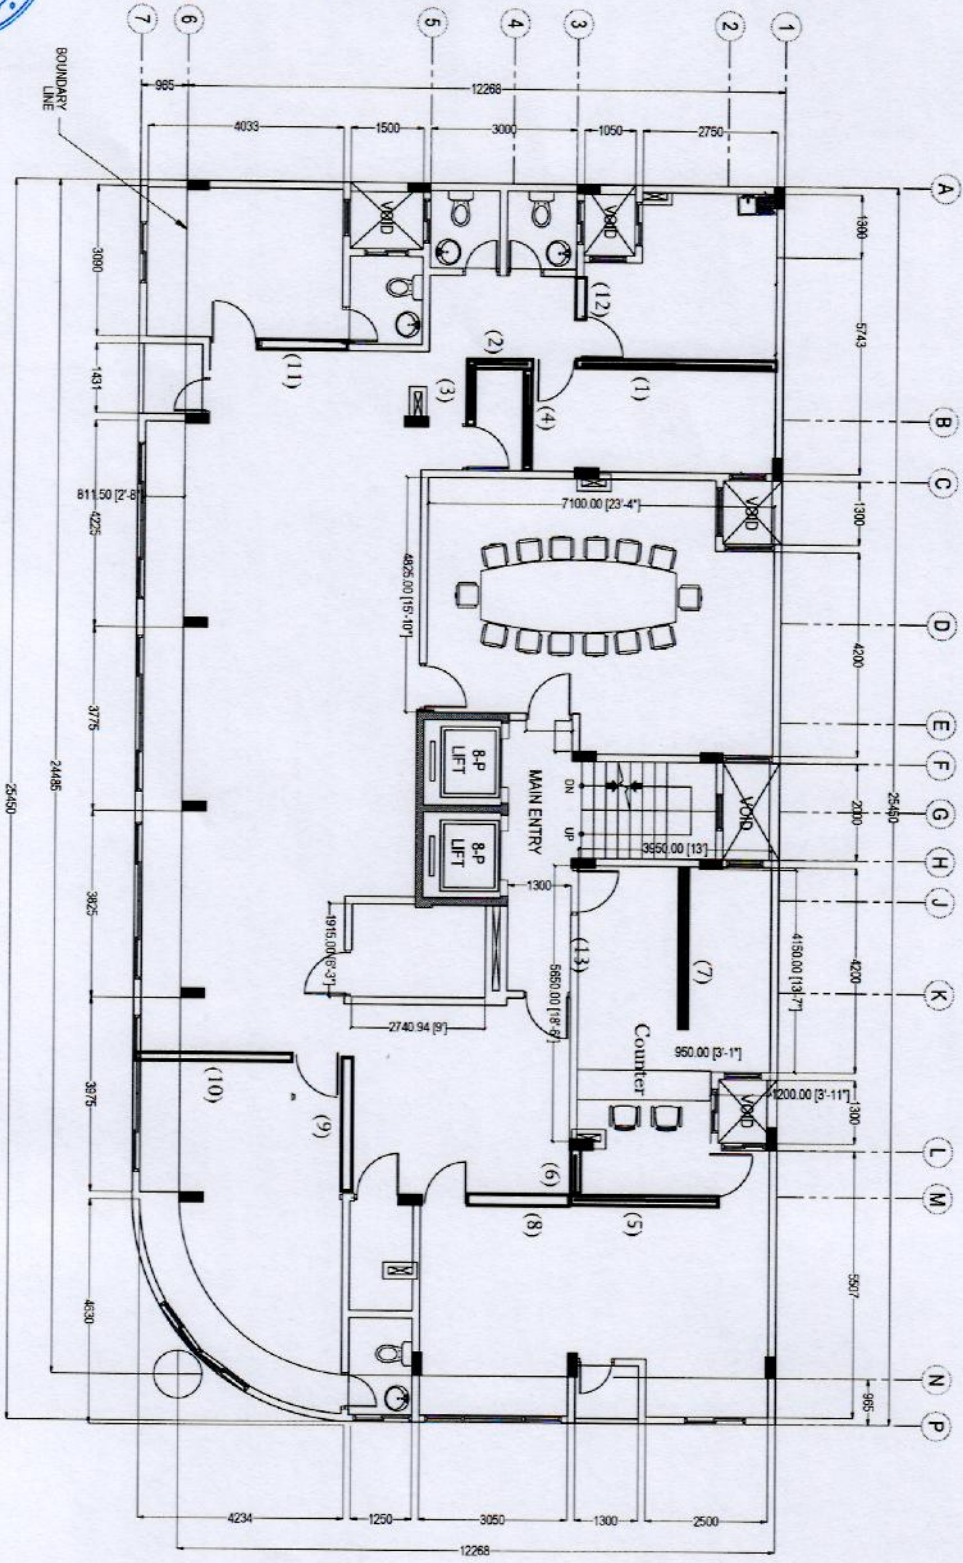

Hatch Partition
Full Partition with glass

2ND FLOOR PLAN
SCALE 1:100

