


RETAIL  
Scale 1" = 30'

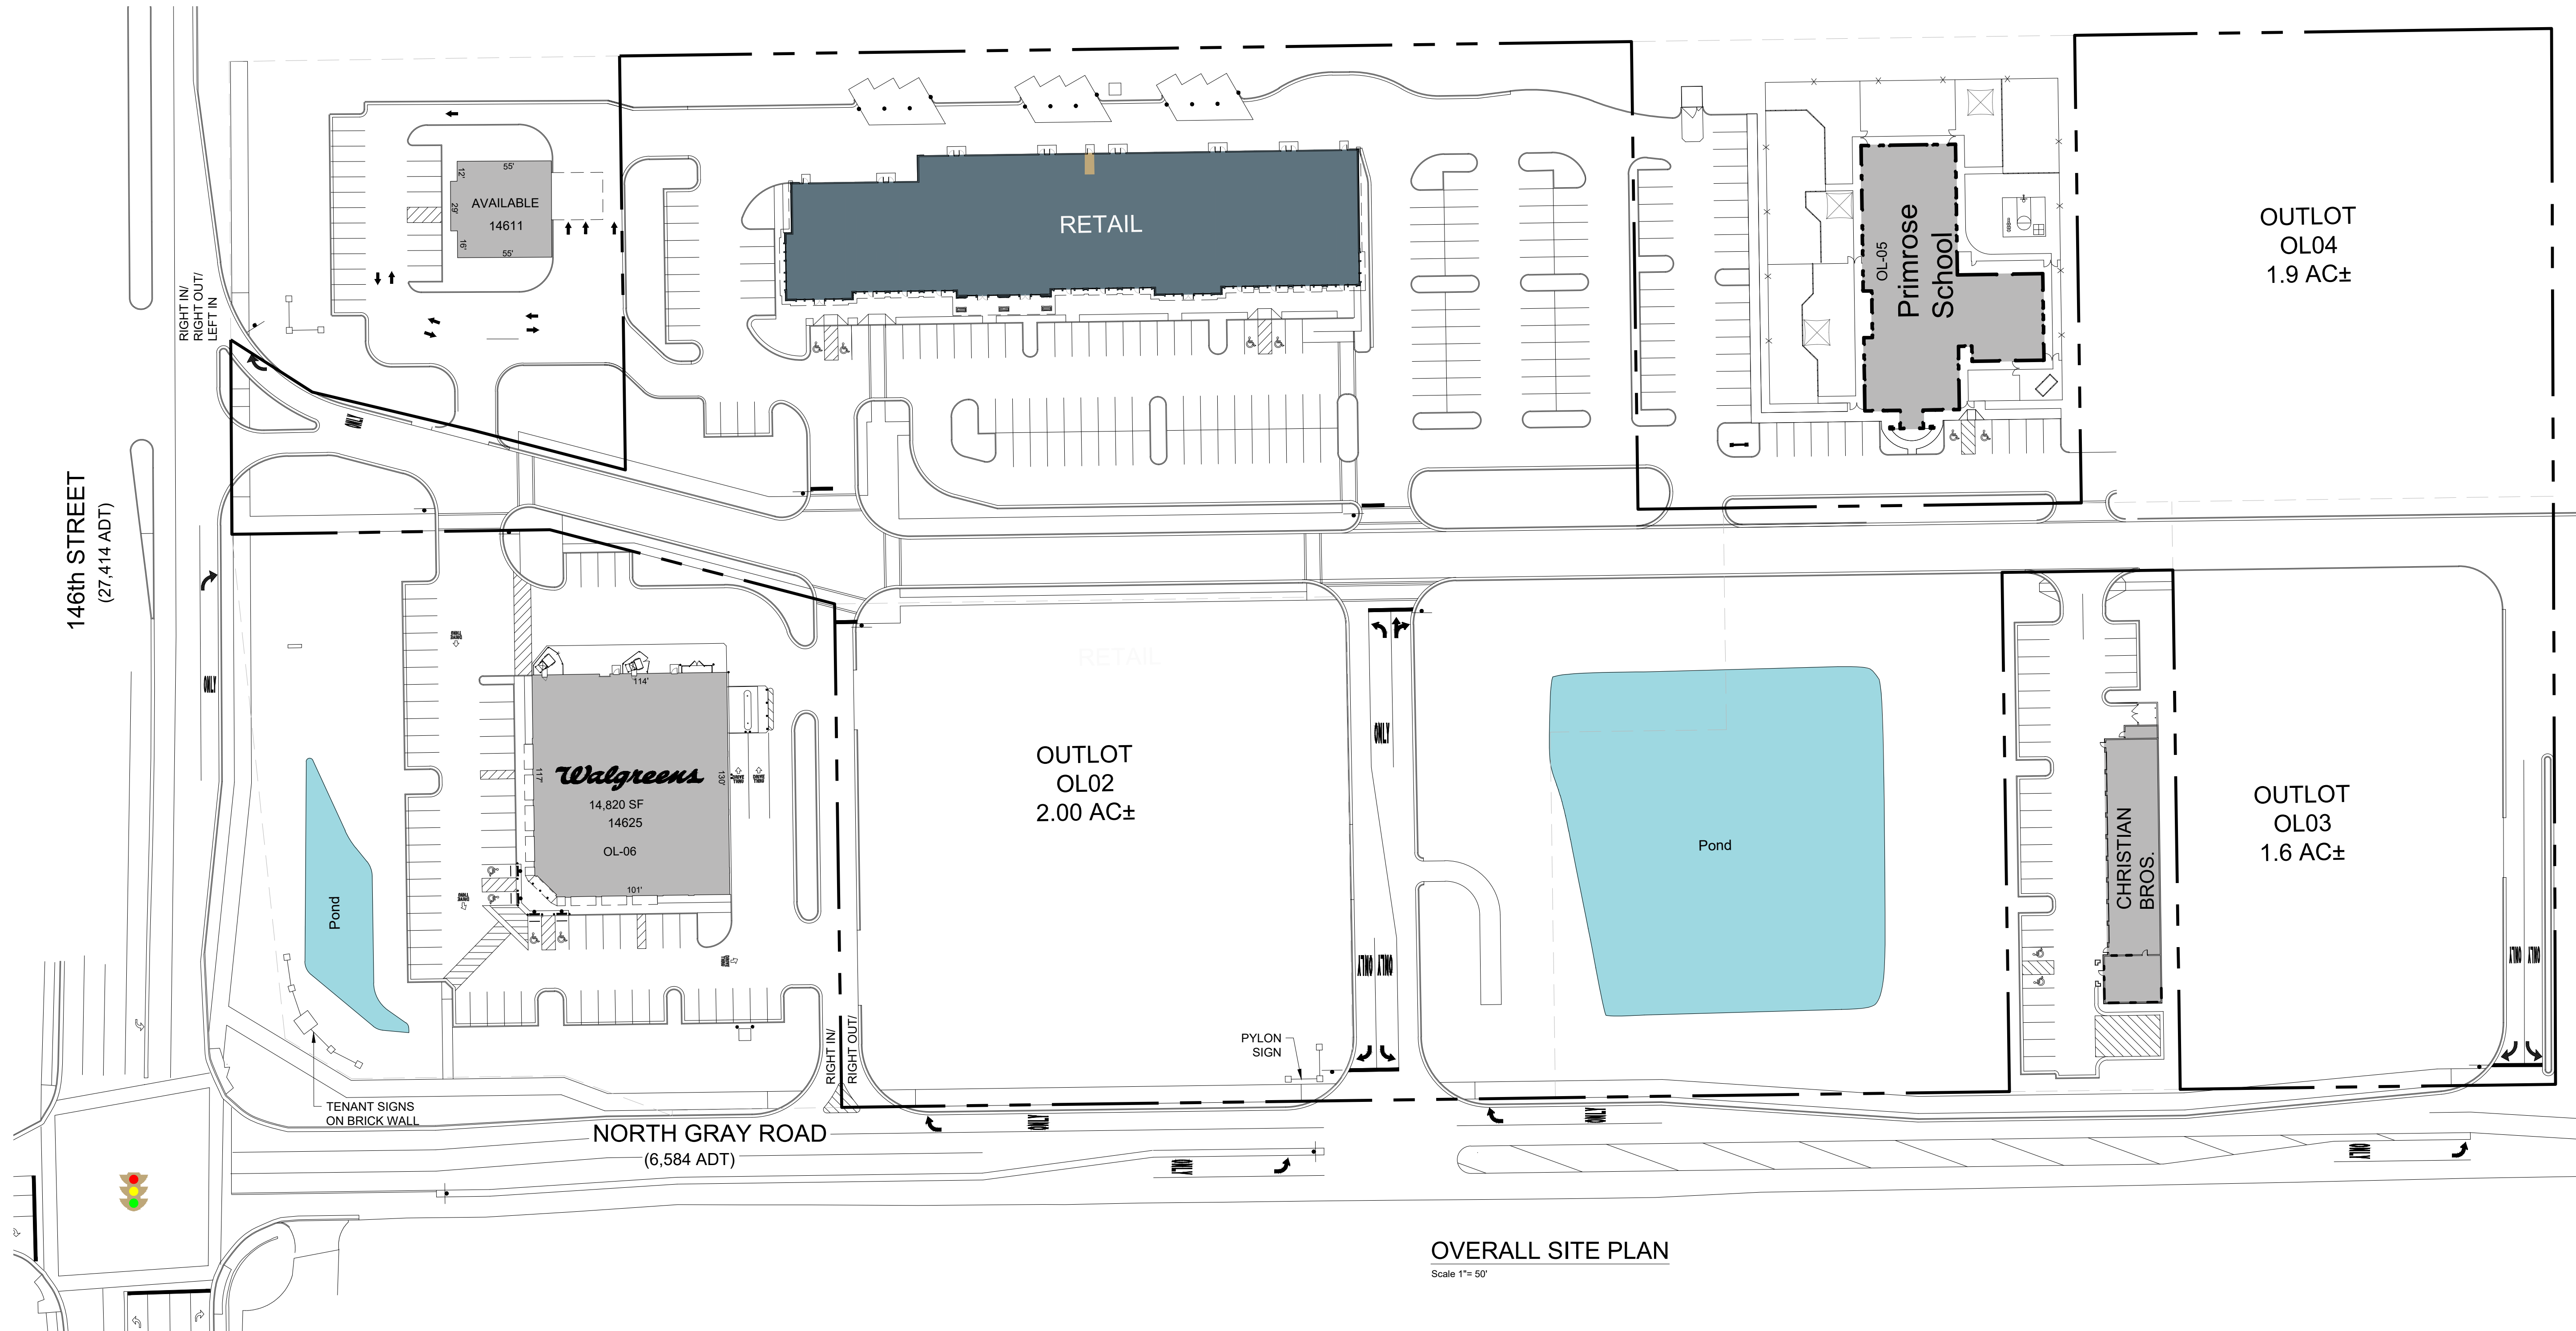

OVERALL SITE PLAN  
Scale 1" = 50'