




146TH STREET  
(30,339 ADT)

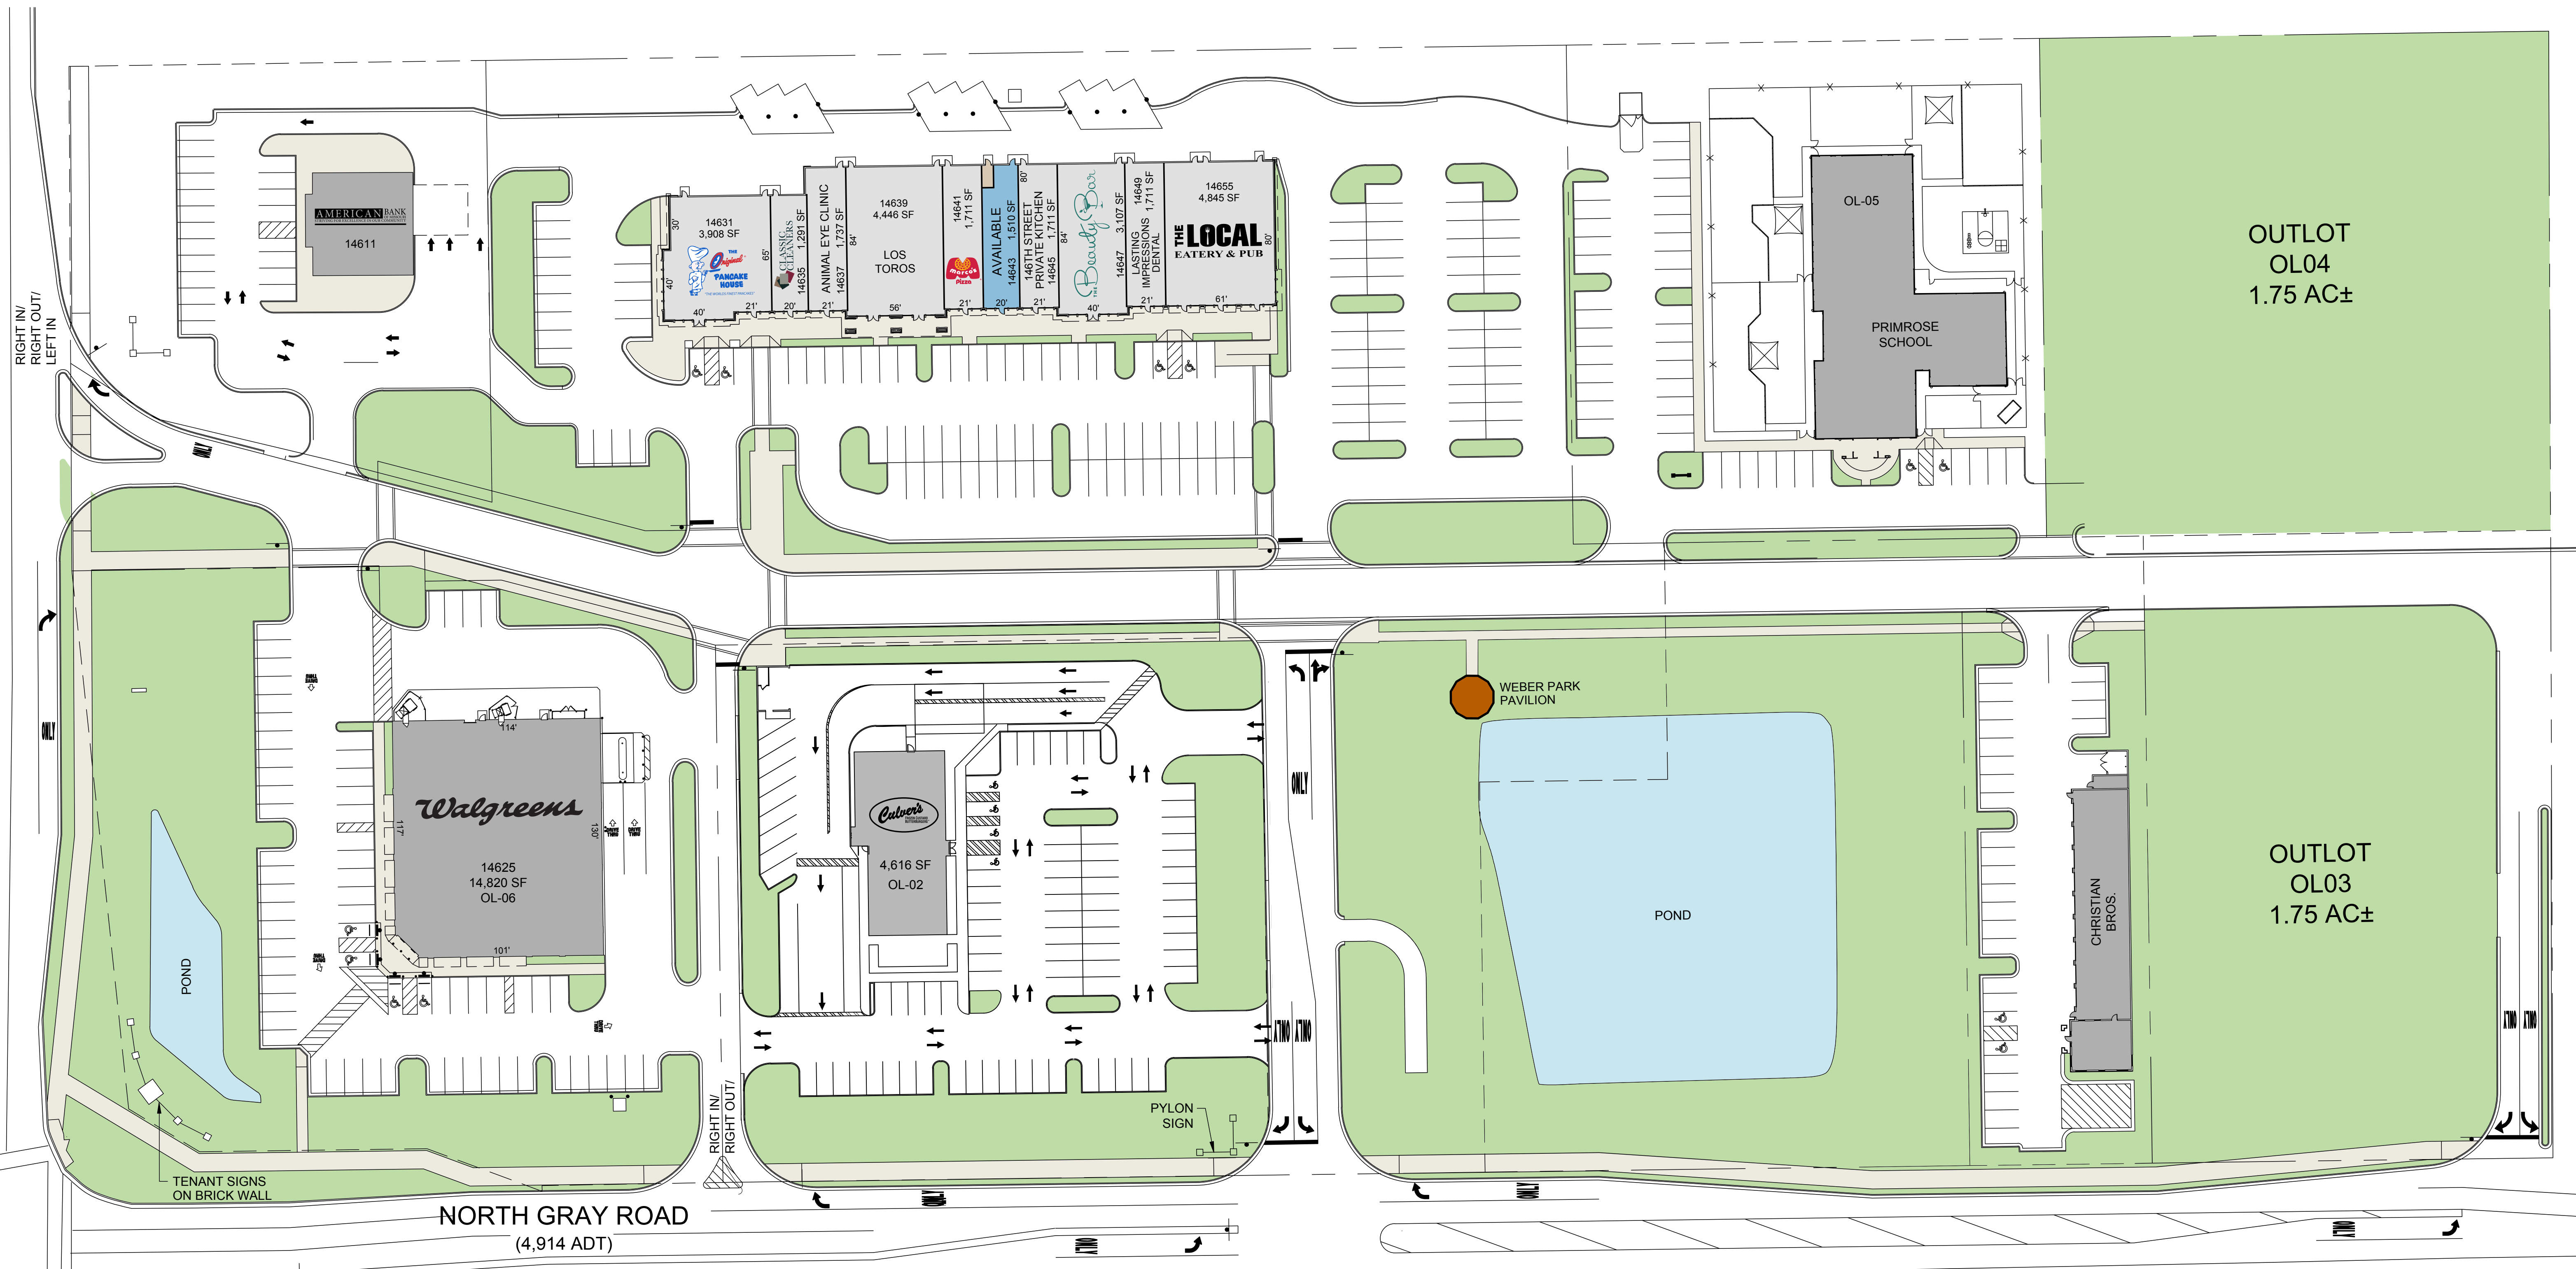

OUTLOT  
OL04  
1.75 AC±

OUTLOT  
OL03  
1.75 AC±

OVERALL SITE PLAN  
SCALE 1"= 50'