




146TH STREET
(30,400 ADT)

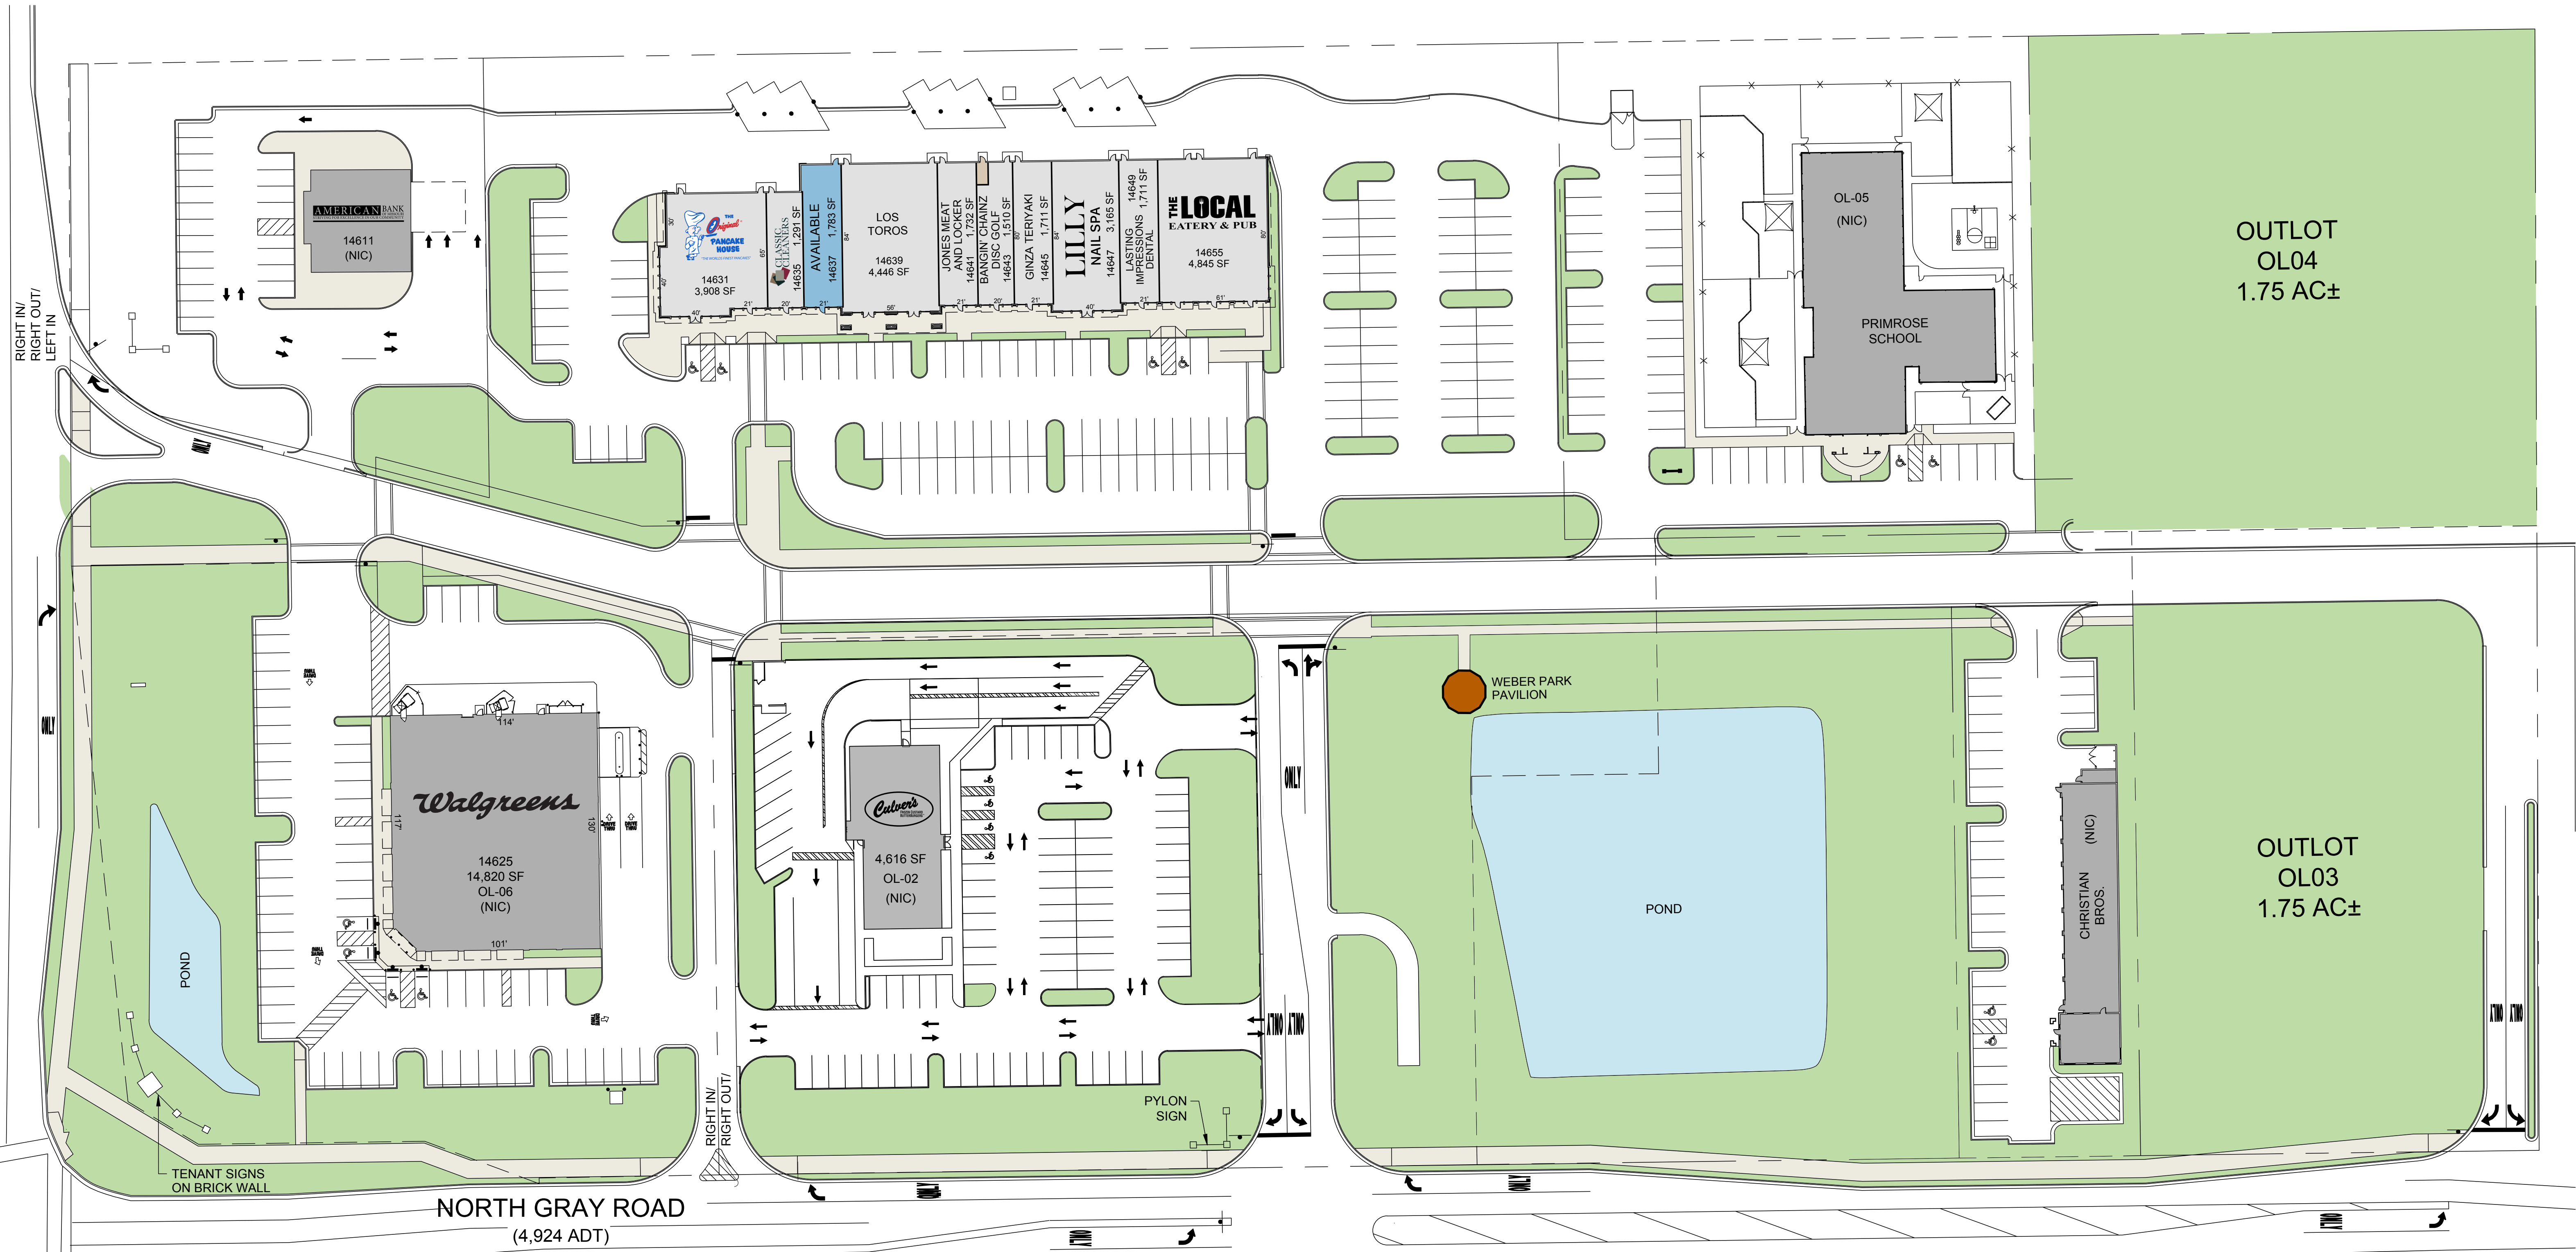

OVERALL SITE PLAN
SCALE 1"= 50'