

CASTLETON CROSSING

5520 East 82nd Street
Indianapolis, IN 46250



- Castleton Crossing is located at Allisonville Road & East 82nd Street at one of the busiest intersections in the metro area. The center is in close proximity to Castleton Square Mall, a 1.3 million SF regional shopping destination and the largest mall in Indiana.
- The center is anchored by K&G Fashion Superstore, Value City Furniture, Burlington, T.J. Maxx / HomeGoods, Five Below, Dollar Tree, and Shoe Carnival. The T.J. Maxx / HomeGoods location is one of the top performing stores in the region.
- Construction of an additional 14,000 SF outlet building was completed in September 2016. Tenants in the new building include Capriotti's, Chipotle, and Verizon.

	3 Mile	5 Mile	7 Mile
2019 Estimated Population	56,795	167,807	383,396
2024 Projected Population	58,431	174,114	400,312
2019 Estimated Households	26,857	75,141	159,697
Average Household Income	\$86,320	\$92,274	\$91,874

LEASING CONTACTS

Blake Beaver
bbeaver@kiterealty.com
317.713.5640

Gregg Poetz
gpoetz@kiterealty.com
317.578.5153


09/17/20

317-577-5600 kiterealty.com




CASTLETON CROSSING

5520 East 82nd Street
Indianapolis, IN 46250

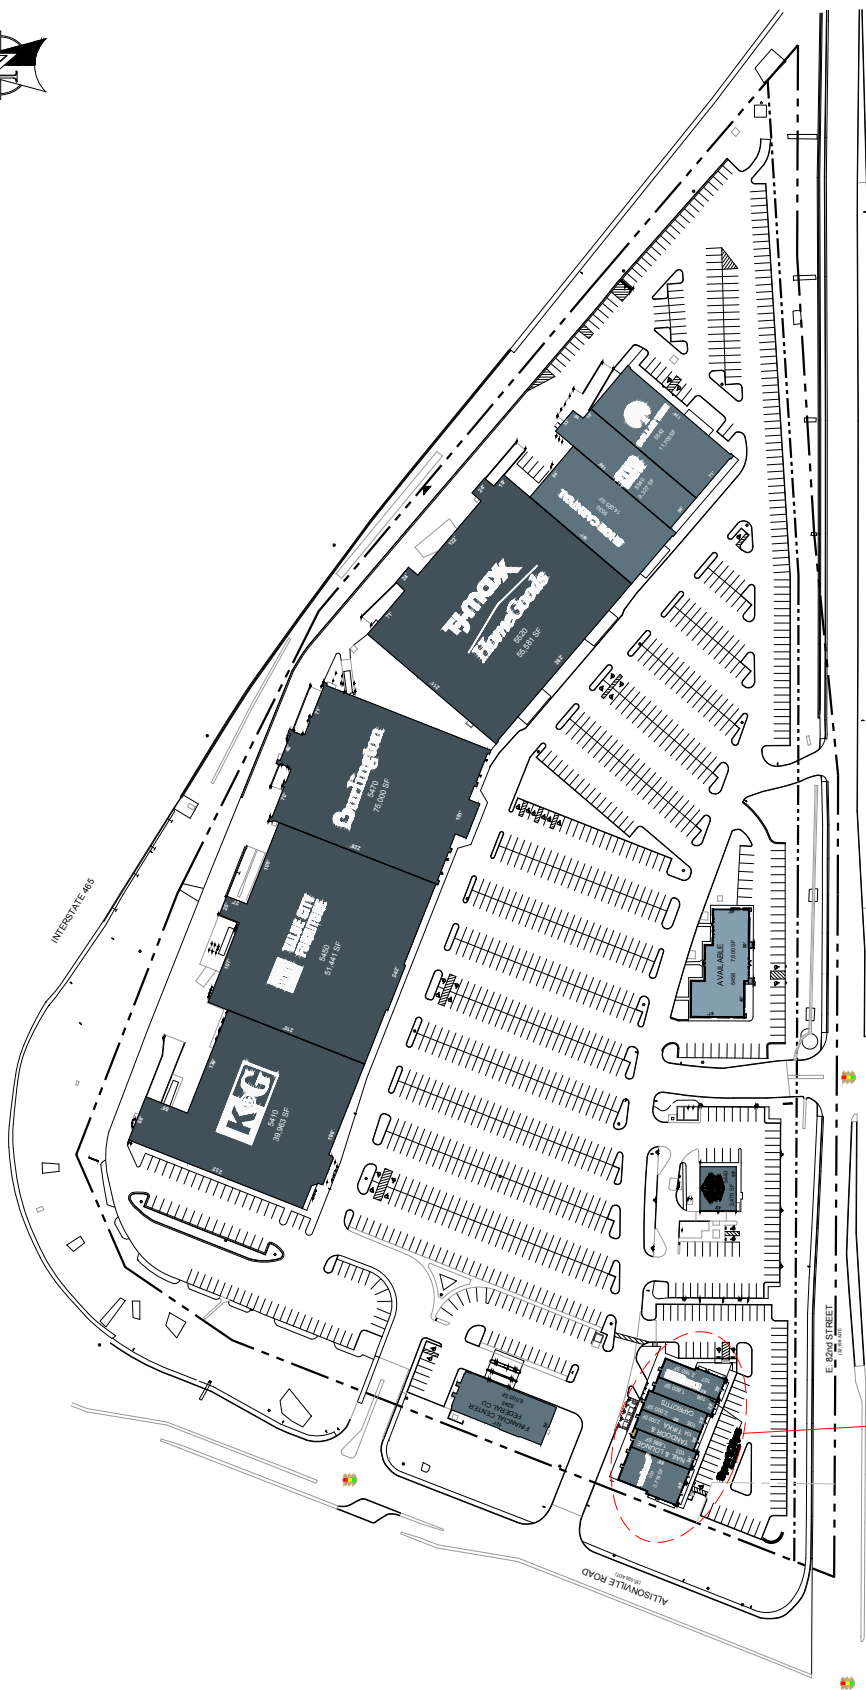

SITE PLAN
Scale 1"=80'

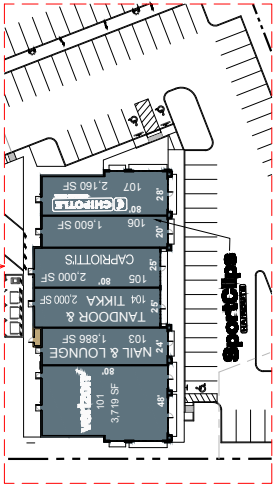

OUT BUILDING
Scale 1"=40'