


RETAIL "A"  
SCALE: 1" = 30'

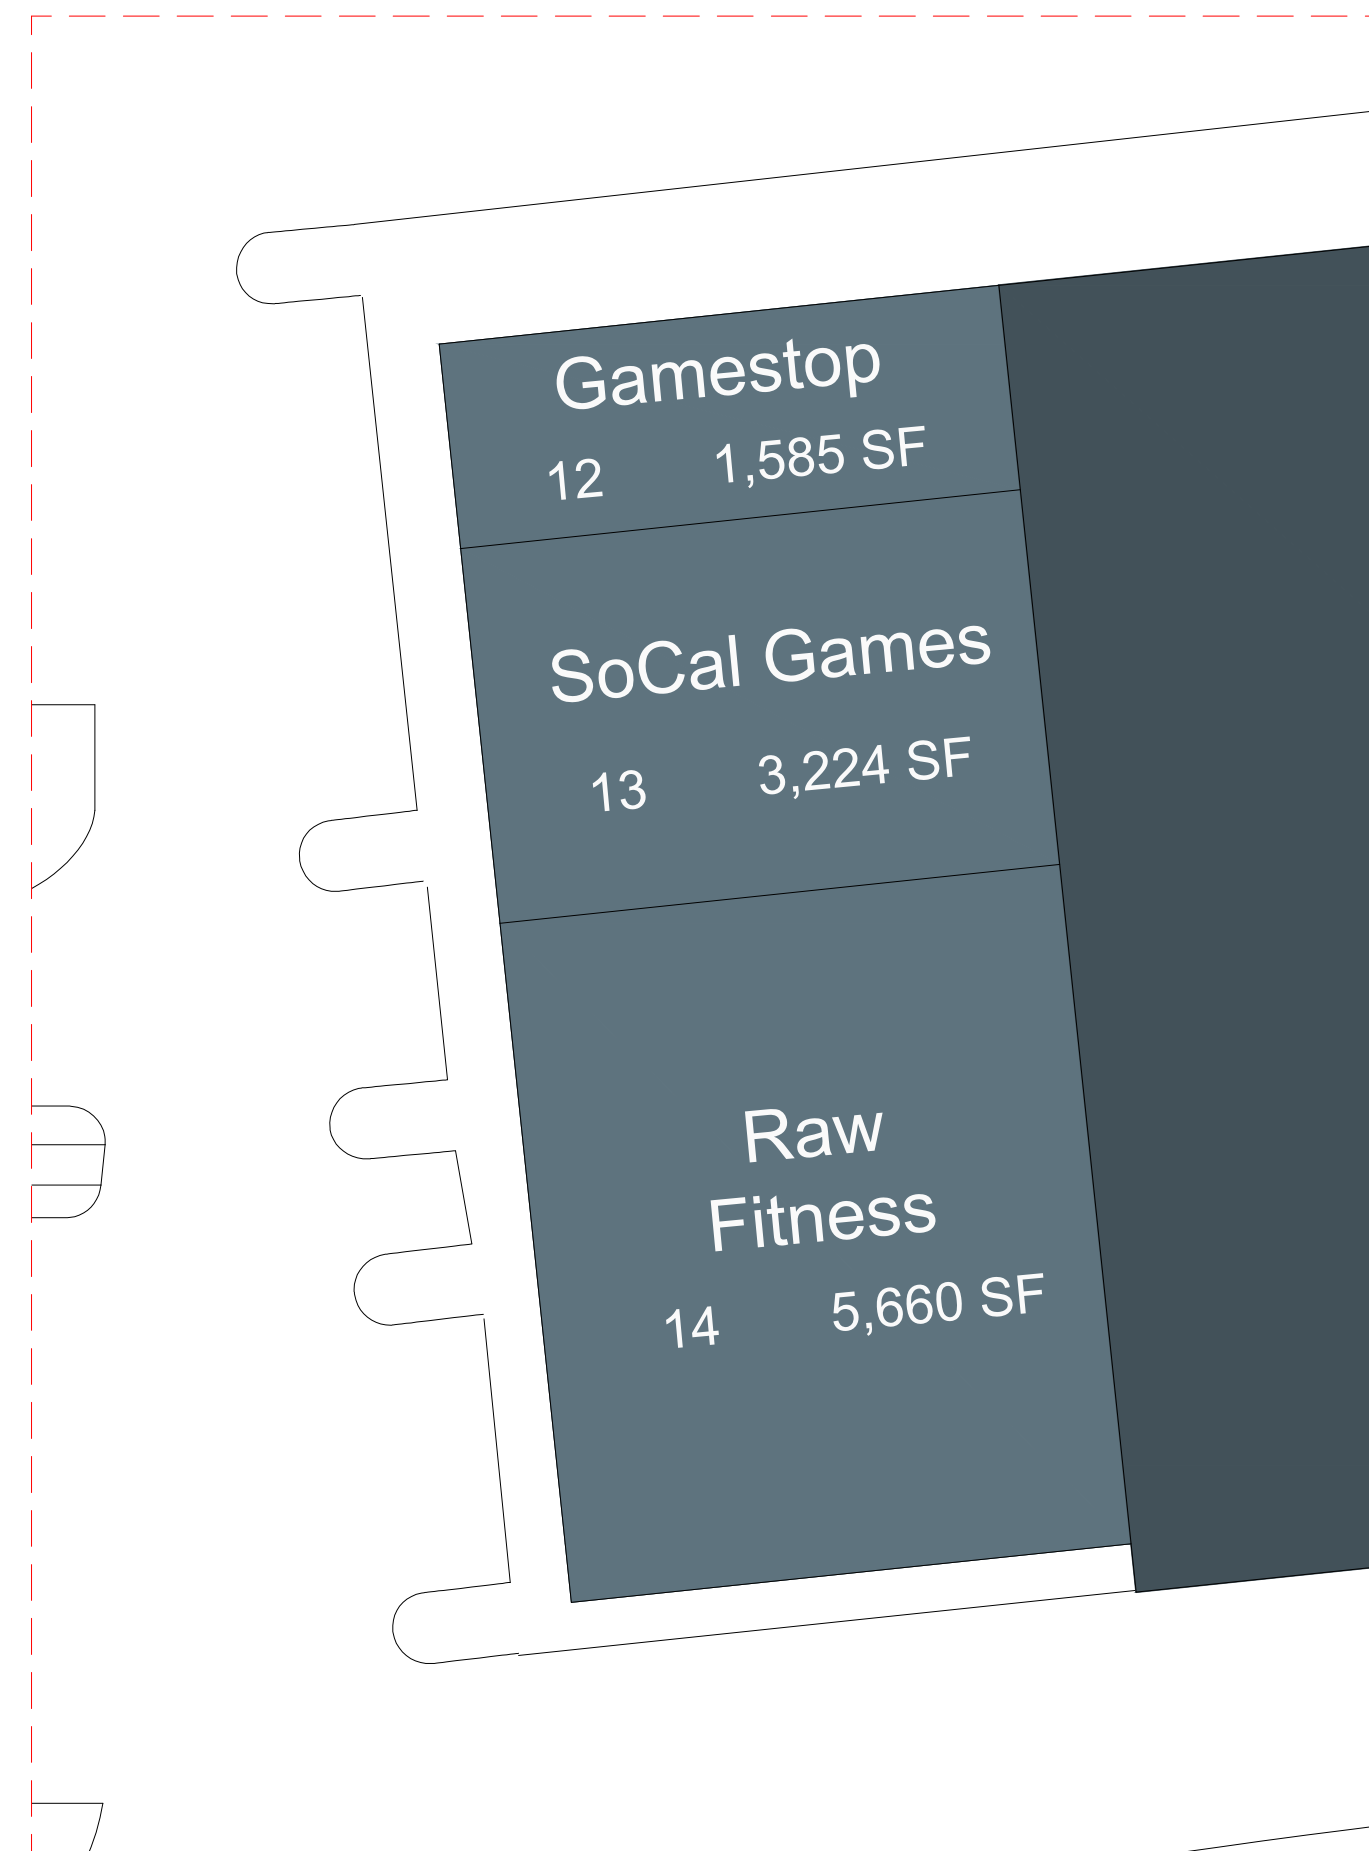

RETAIL "B"  
SCALE: 1" = 30'



OVERALL SITE PLAN  
SCALE: 1" = 80'