




INTERSTATE #395

Southbound Entrance Ramp


HARTFORD TURNPIKE (Route #101)
(17,100 ADP)

TOWN FARM ROAD

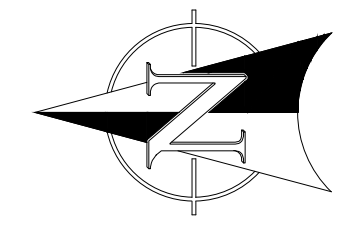


DETENTION BASIN


FIVE MILE RIVER

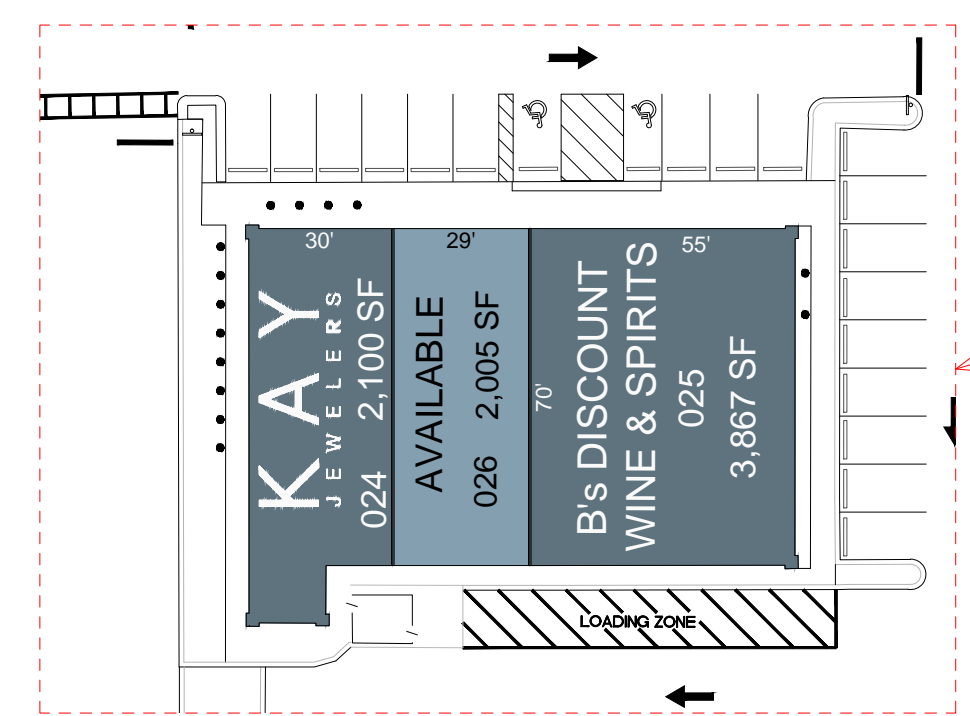

RETAIL "A"
Scale 1" = 40'

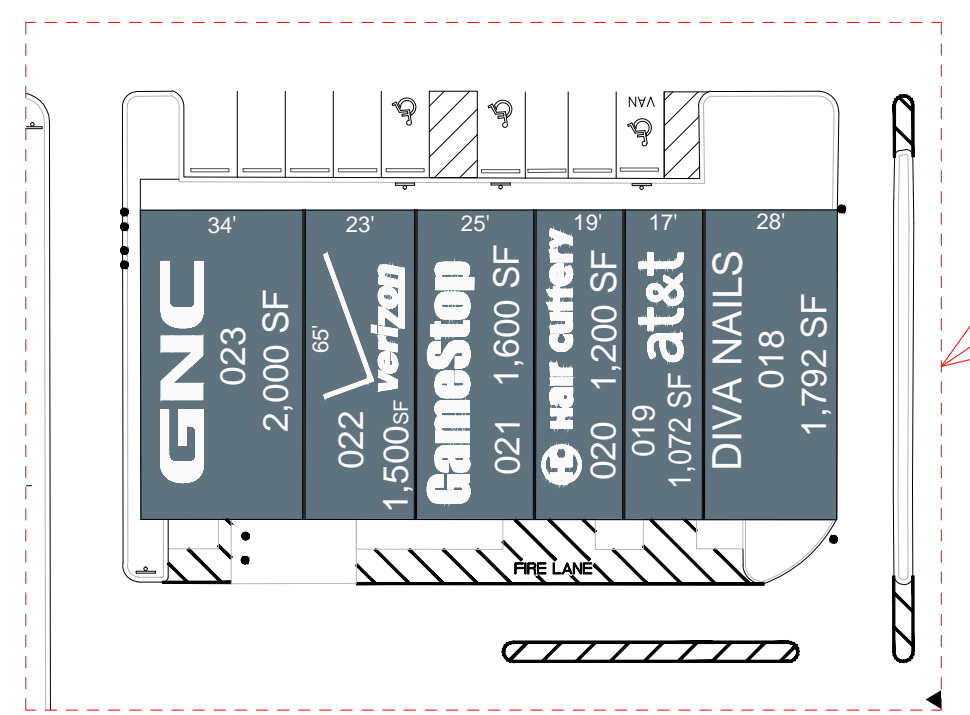

RETAIL "B"
Scale 1" = 40'

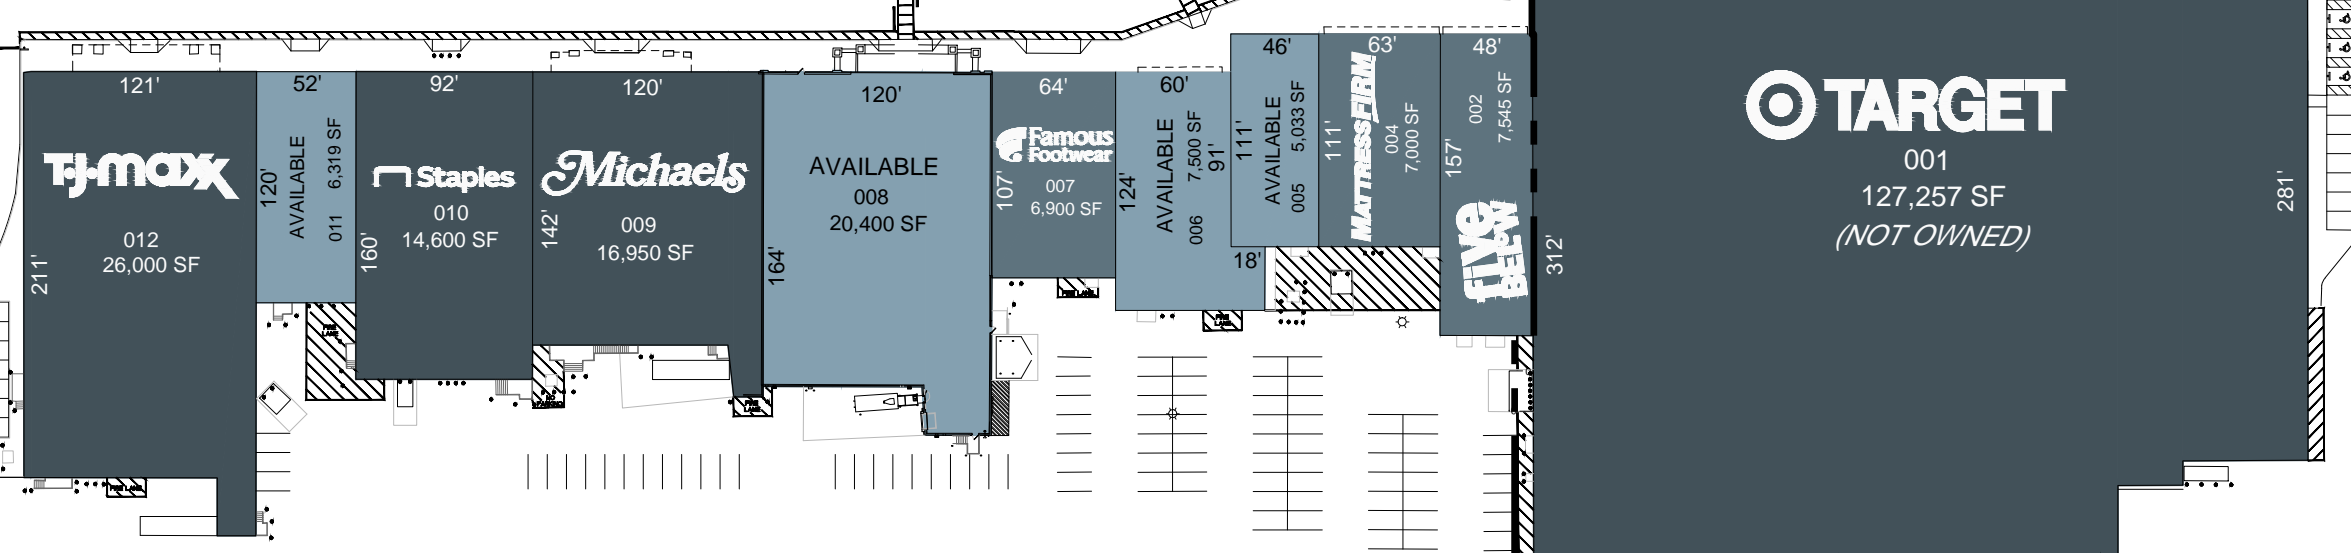

TARGET
001
127,257 SF
(NOT OWNED)

OVERALL SITE PLAN
Scale 1" = 100'

PETCO
014
13,500 SF

Stop & Shop
015
56,800 SF

LOWE'S
016
169,493 SF

Home Depot
013
6,000 SF

McDonald's
017
3,880 SF

T.J. Maxx
012
26,000 SF

Staples
010
14,600 SF

Michaels
009
16,950 SF

Available
008
20,400 SF

Available
006
5,200 SF

Available
005
5,033 SF

Available
004
7,548 SF

PAD AVAILABLE

DETENTION BASIN

DETENTION BASIN

PYLON SIGN

PYLON SIGN

