


RETAIL "A"
SCALE: 1" = 30'




E. STONE DRIVE/US-11 WEST

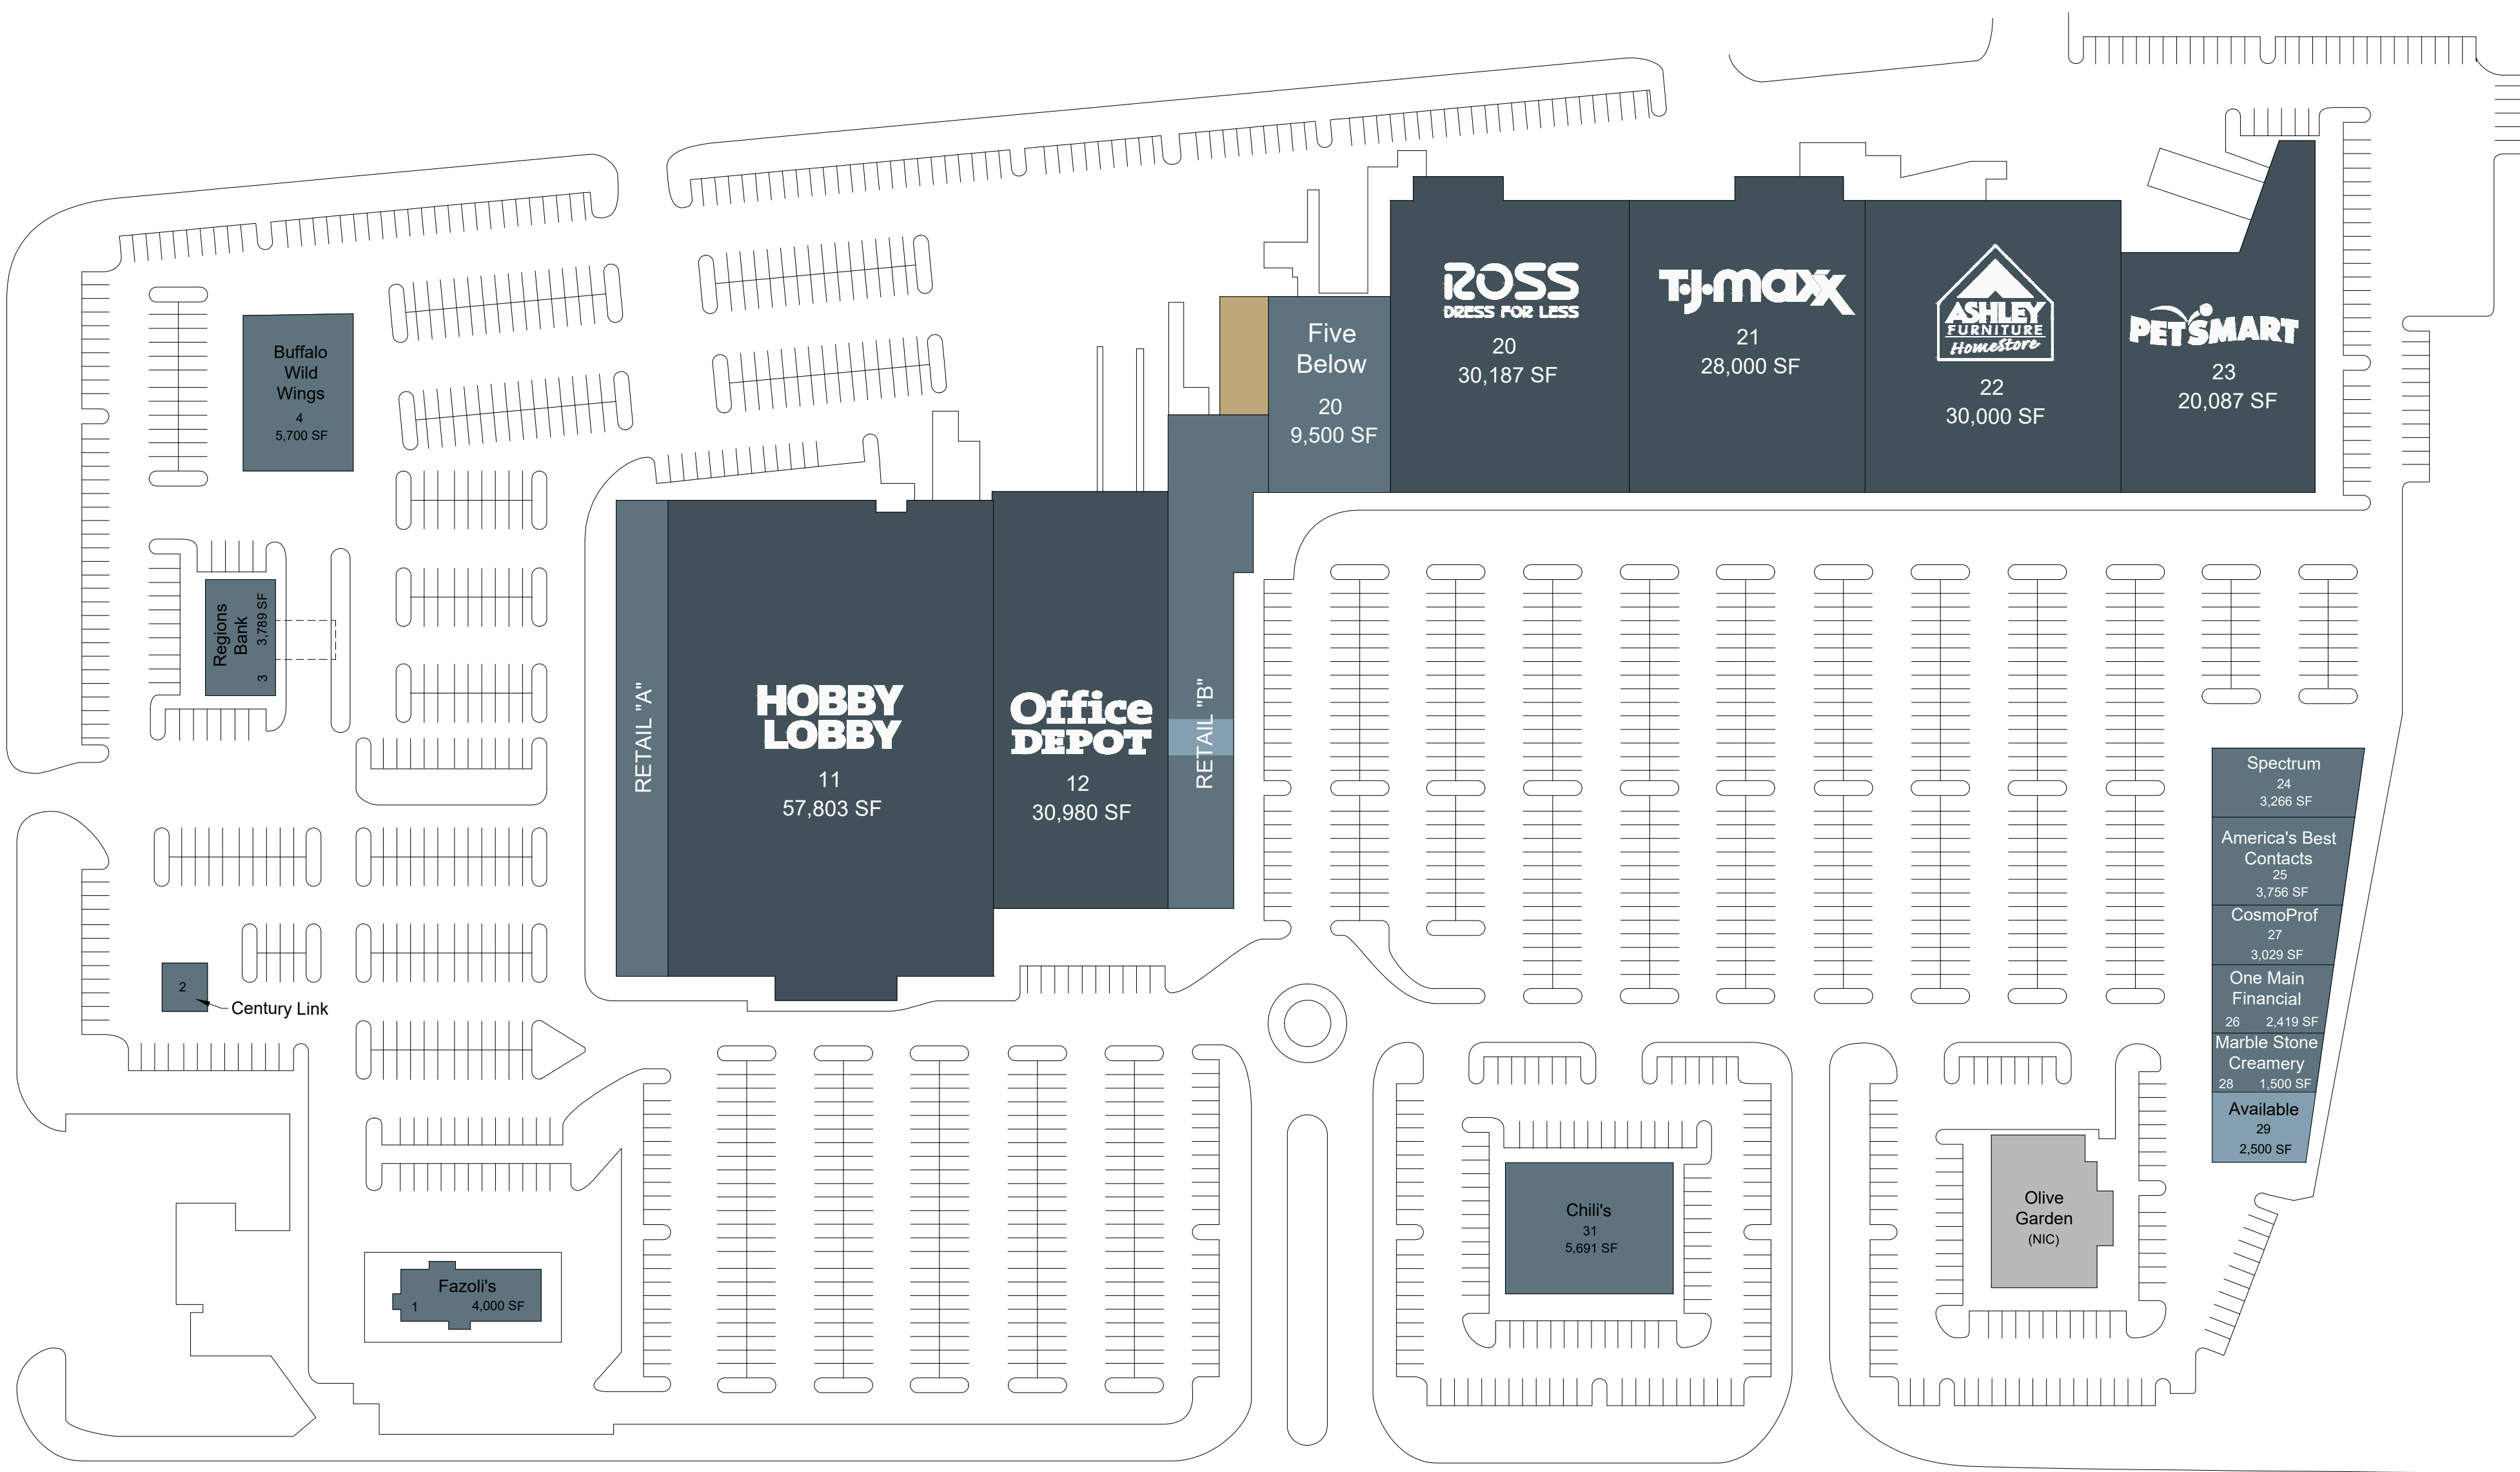

N. EASTMAN ROAD (23,036 ADT)

OVERALL SITE PLAN
SCALE: 1" = 80'

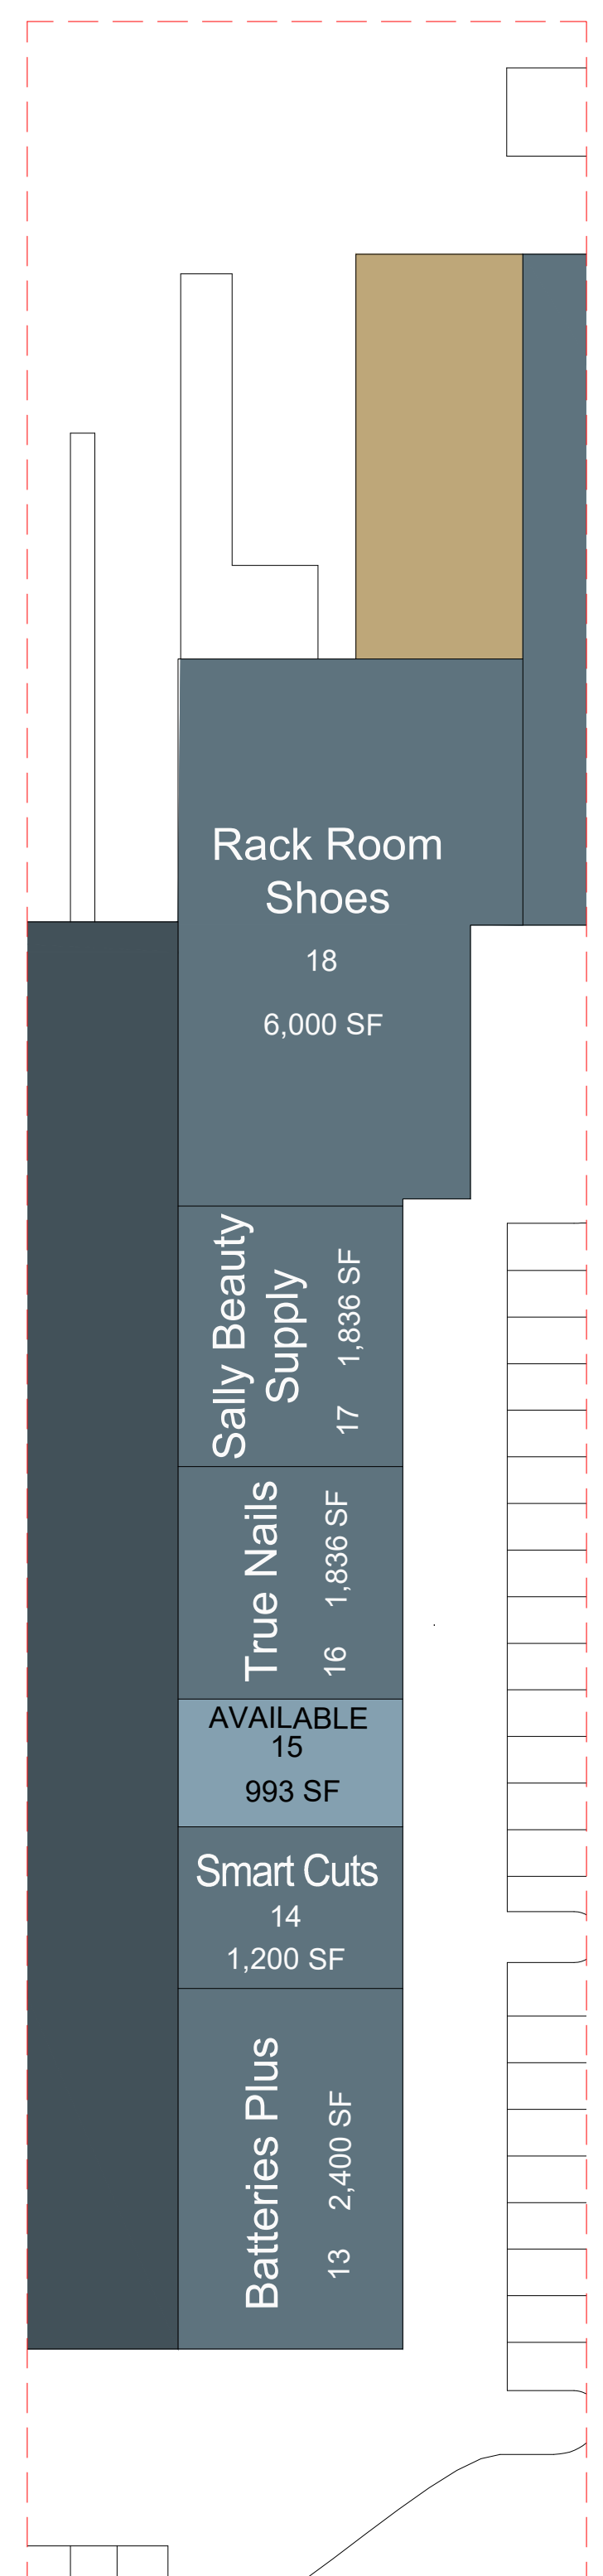

RETAIL "B"
SCALE: 1" = 30'