


EASTWOOD TOWNE CENTER

3003 Preyde Boulevard | Lansing, MI 48912

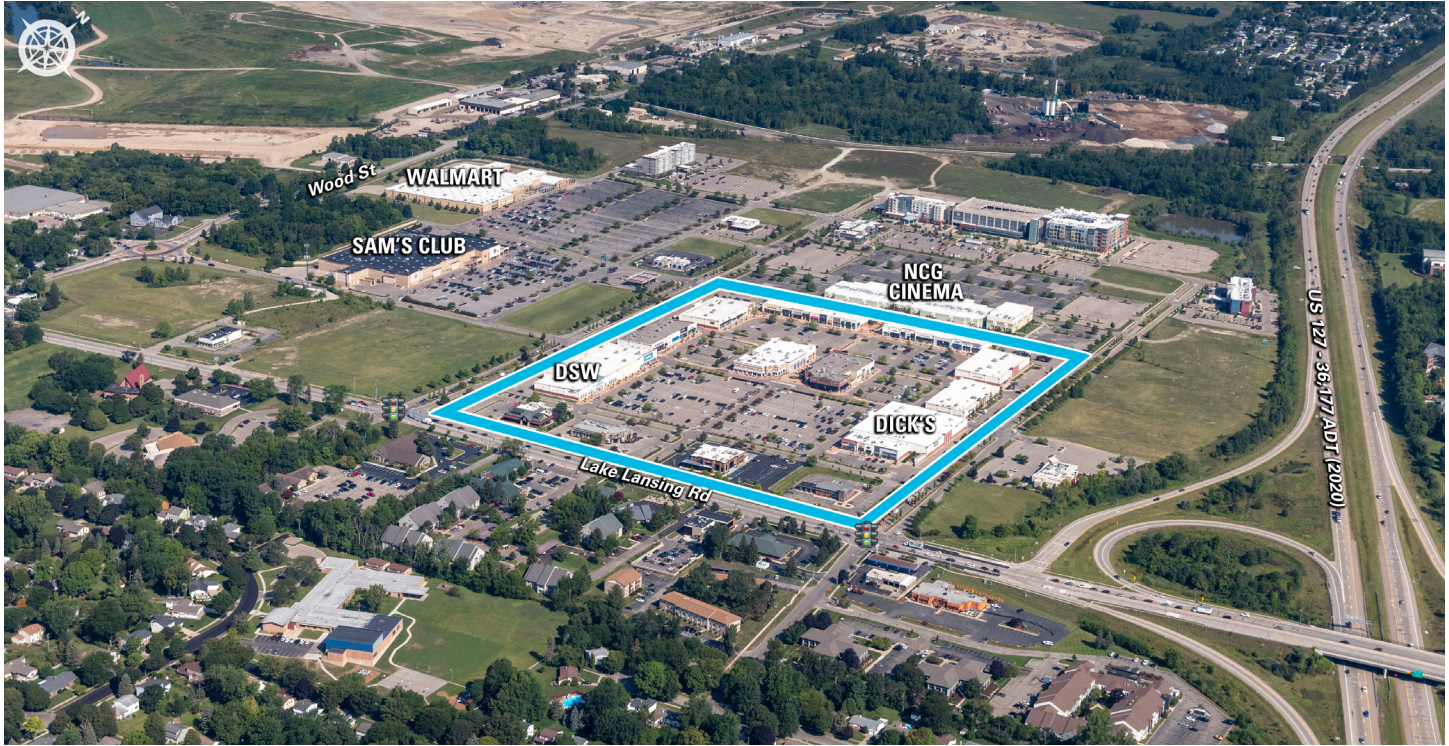

Eastwood Towne Center

MSA: Lansing, MI | GLA: 332,562

Regional lifestyle destination featuring unmatched collection of premium aspirational brands, services, and popular national dining options. Eastwood offers all of the amenities of a premium fashion mall combined with unparalleled convenience and access. Eastwood Towne Center featured tenants include: Apple, Lululemon, DSW, Pottery Barn, Evereve, and William-Sonoma.

3 MILE DEMOGRAPHICS



POPULATION

76,215



% POP. GROWTH
(ANNUAL)

0.43%



AVG. HH INCOME

\$62,889



MED. HH INCOME

\$43,960



HOUSEHOLDS

30,824



BACH. DEGREE+

43.38%

**2020 Demographic Source (PopStats)*


LEASING CONTACT - Greg Goldberg - ggoldberg@kiterealty.com - 410.246.5599




317-577-5600 kiterealty.com

KRG
LISTED
NYSE


3003 Preyde Boulevard | Lansing, MI 48912

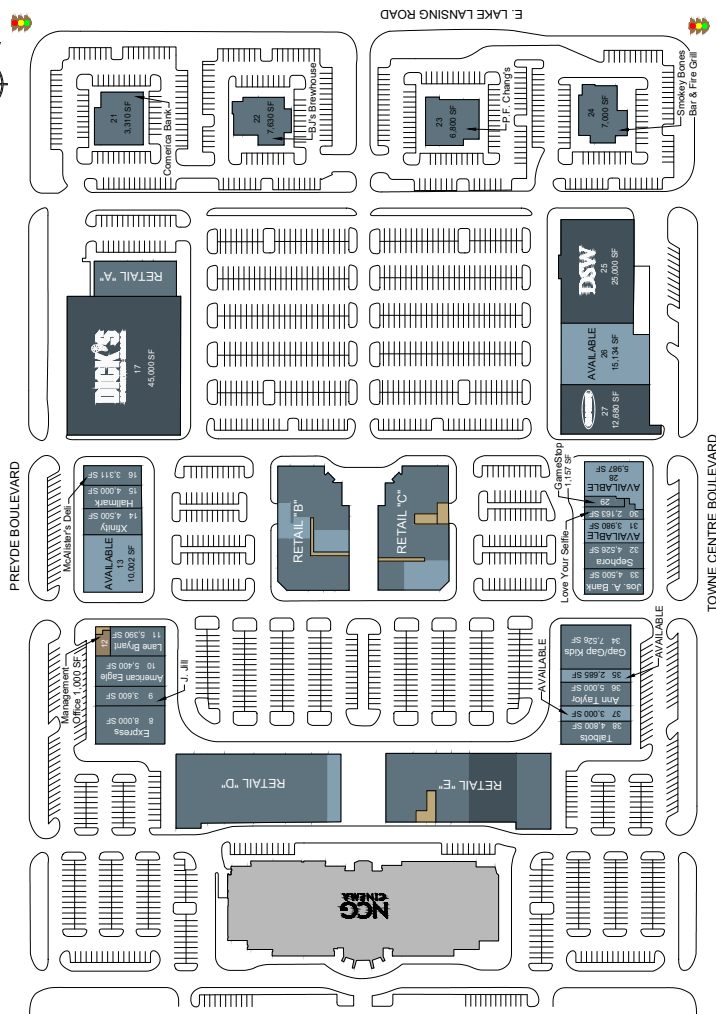

OVERALL SITE PLAN
SCALE: 1" = 100'

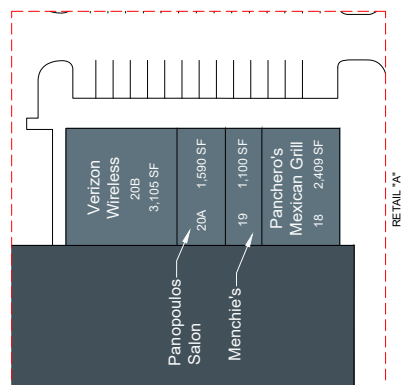

RETAIL "A"

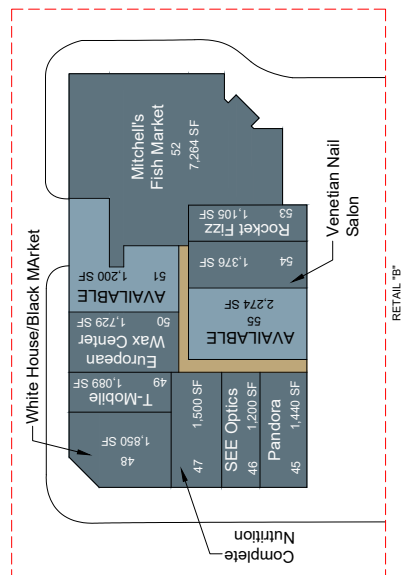

RETAIL "B"



RETAIL "C"

