

18	MEGA FURNITURE	35,000 SF
19	ROSS DRESS FOR LESS	32,185 SF
20	Marshalls	28,150 SF
21	DSW	20,000 SF
22	BED BATH & BEYOND	25,063 SF
23	CRASH FITNESS	24,208 SF
23A	ULTA	11,515 SF

**COSTCO WHOLESALE**

**Markhins Theatres**

46 Red Robin  
7,000 SF

45 petco  
14,668 SF

43 Chick-fil-A  
4,200 SF

44 Peter Piper Pizza  
10,000 SF

Peter Piper Pizza  
Kneader's Bakery

RETAIL "D"

RETAIL "E"

RETAIL "F"

28 5.11 Tactical  
4,445 SF

27 Village Inn  
4,441 SF

26 The Vitamin Shoppe  
4,477 SF

25 McDonalds  
5,000 SF

24 Carrabba's Italian Grill  
6,092 SF

Discount Tire


Taco Bell

Bank of America


OVERALL SITE PLAN  
SCALE: 1" = 100'




RETAIL "A"  
SCALE: 1" = 50'

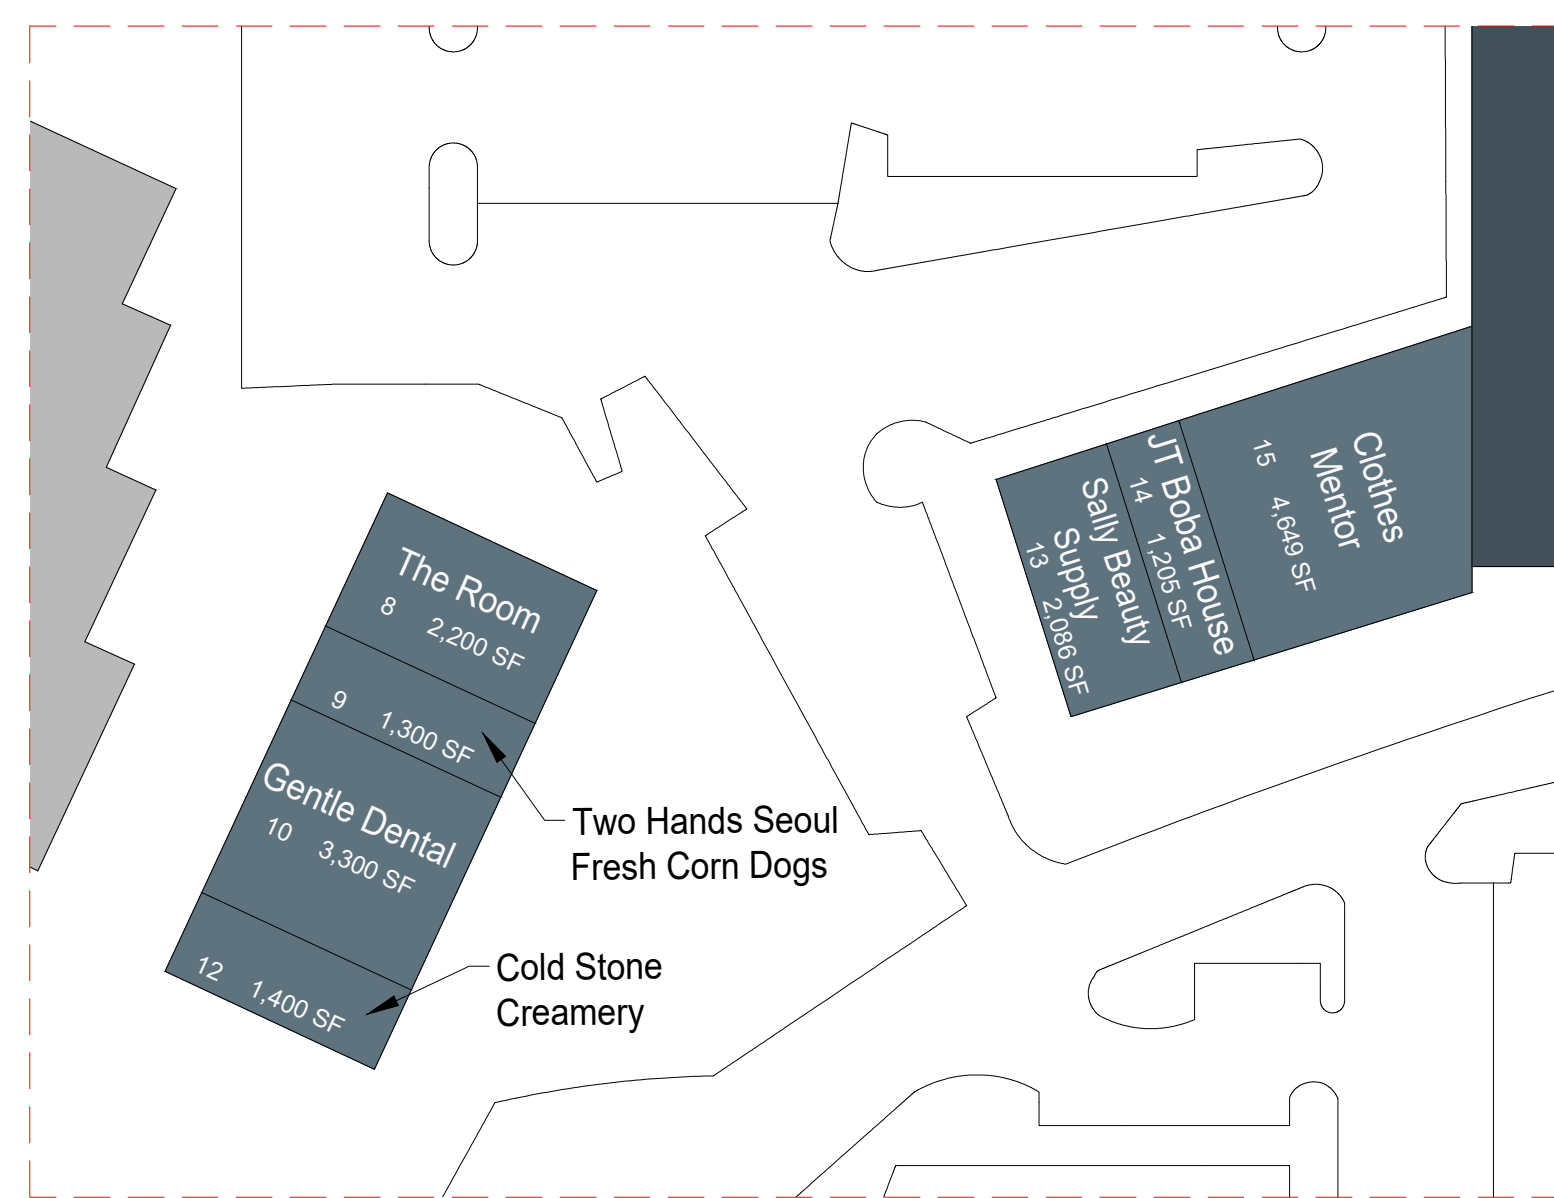

RETAIL "B" & "C"  
SCALE: 1" = 50'

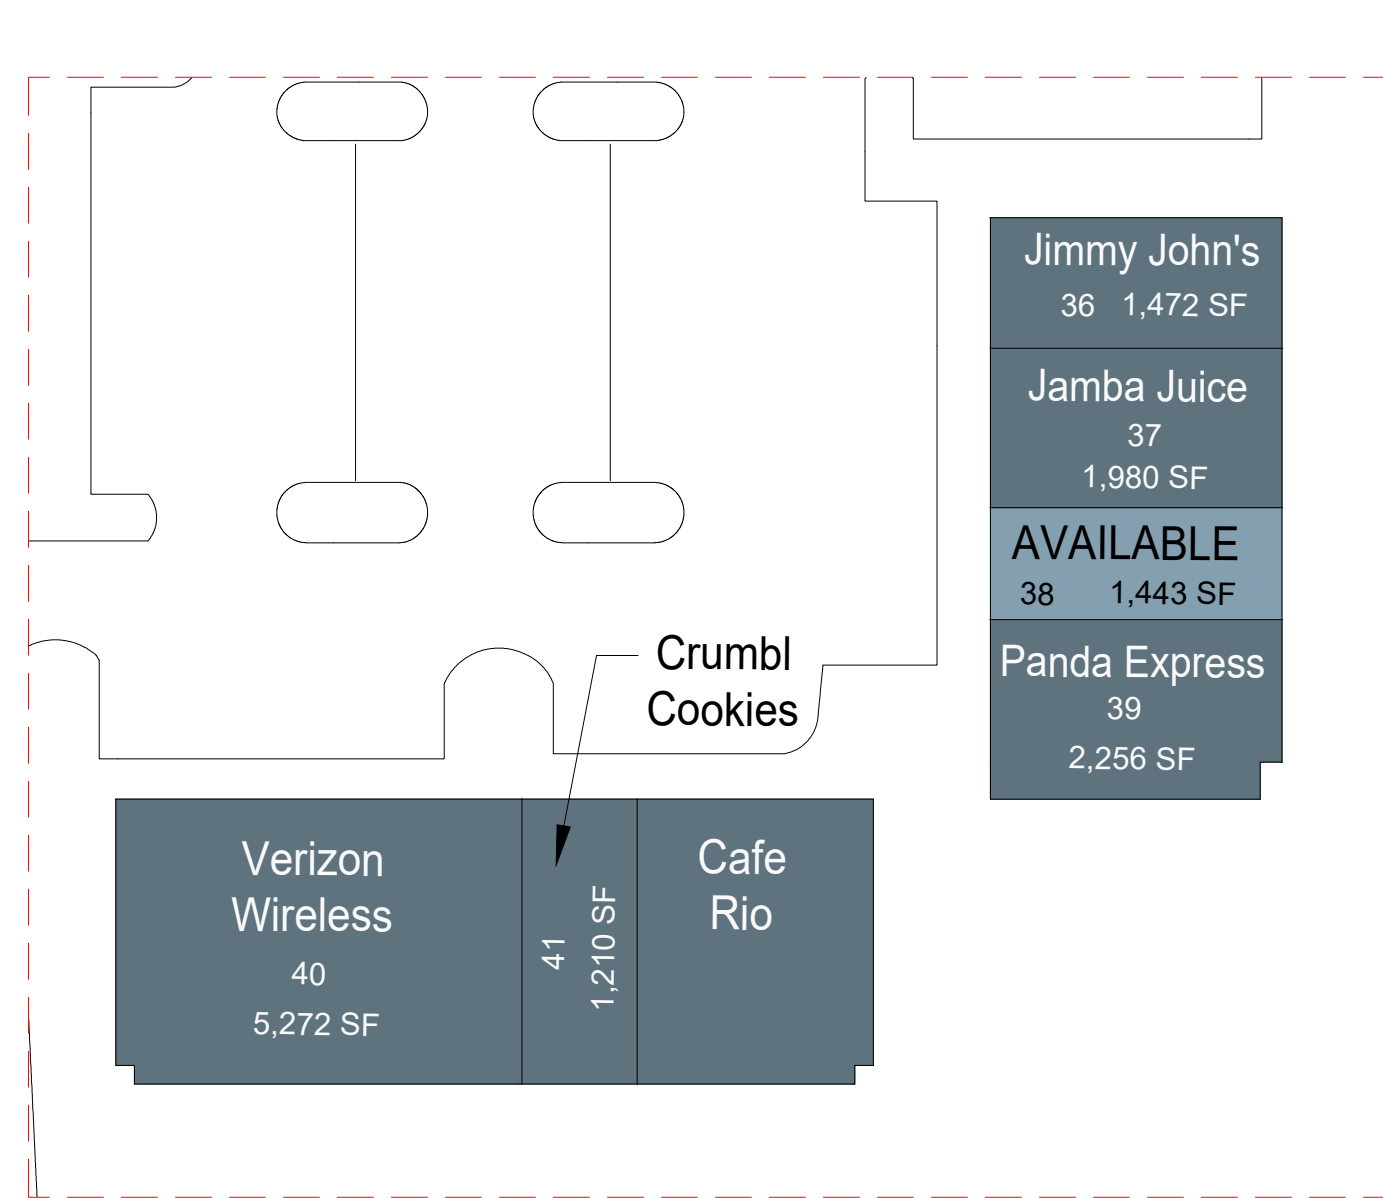

RETAIL "D" & "E"  
SCALE: 1" = 40'

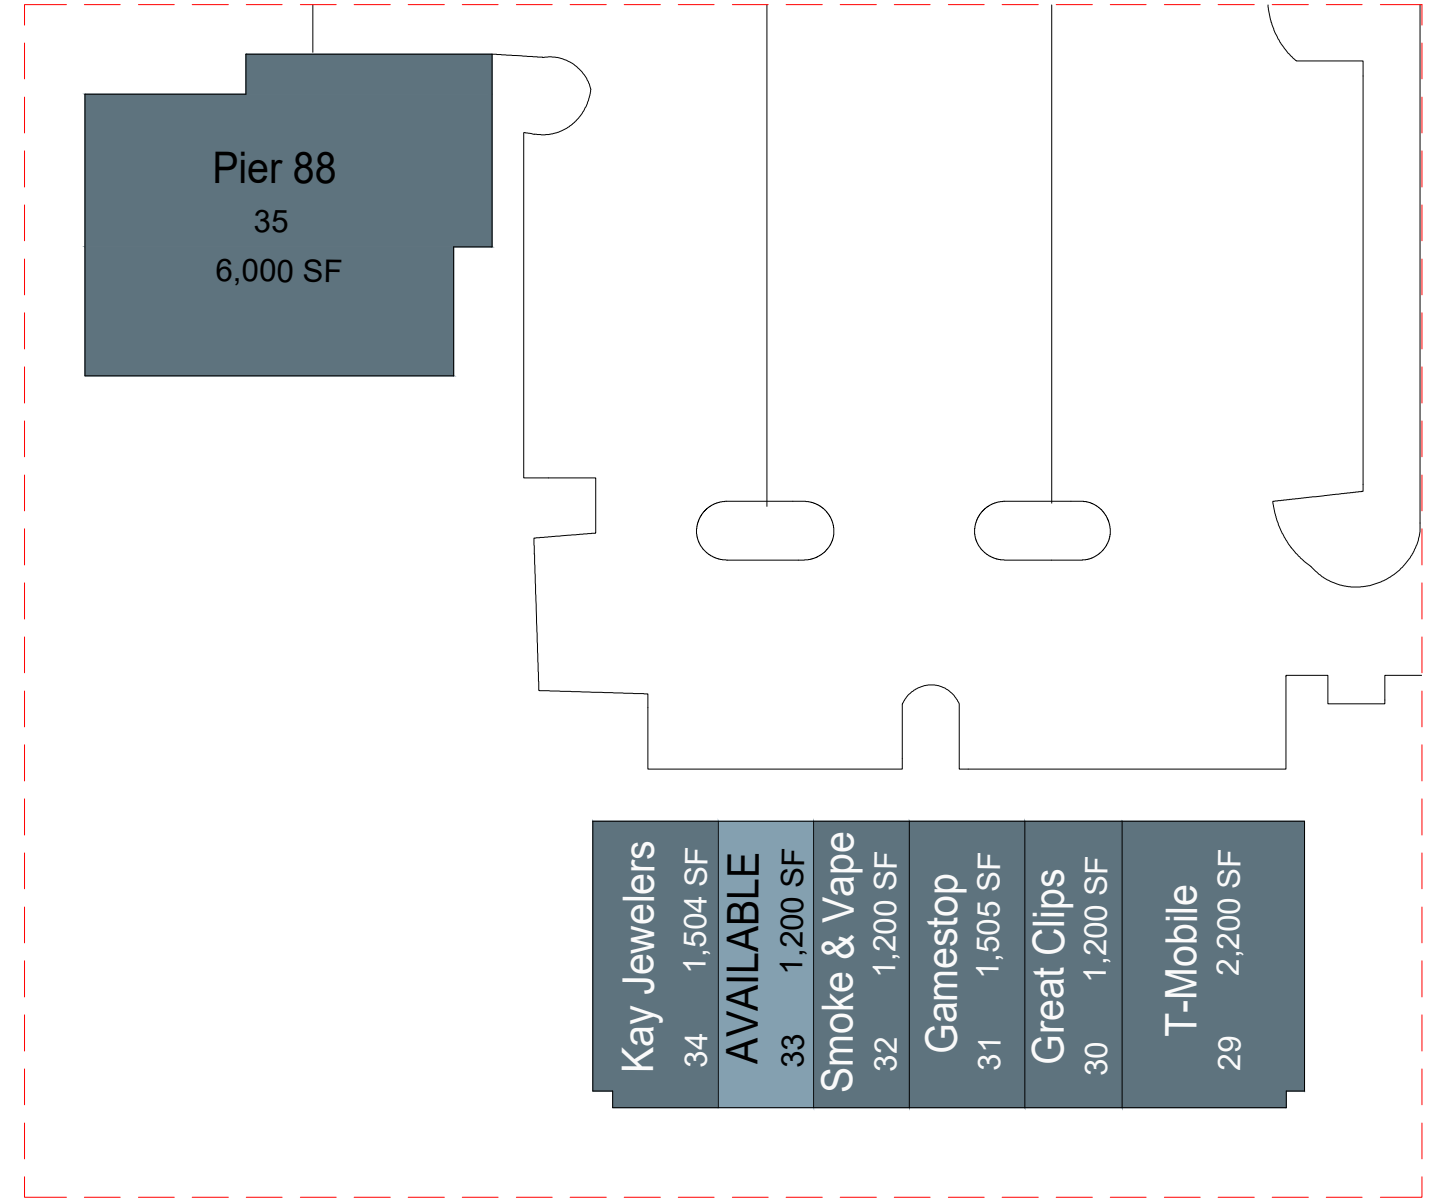

RETAIL "F"  
SCALE: 1" = 40'

Sourbough & Co

1	Tacos Tijuana	1,800 SF
2	Yogi's Grill	1,980 SF
3	Aloha Nails	1,261 SF
4	Yogurtland	1,663 SF
5	PT Noodles	1,425 SF
6	AVAILABLE	2,388 SF
7	AVAILABLE	7,001 SF

8	The Room	2,200 SF
9	Gentle Dental	3,300 SF
10	Two Hands Seoul Fresh Corn Dogs	
12	Cold Stone Creamery	1,400 SF

13	JT Boha House	4,649 SF
14	Clones Mentor	1,205 SF
15	SAVIL Beauty Supply	2,008 SF

40	Verizon Wireless	5,272 SF
41	Crumbi Cookies	1,210 SF
	Cafe Rio	

36	Jimmy John's	1,472 SF
37	Jamba Juice	1,980 SF
38	AVAILABLE	1,443 SF
39	Panda Express	2,256 SF

35 Pier 88  
6,000 SF

34	Kay Jewelers	1,504 SF
33	AVAILABLE	1,200 SF
32	Smoke & VaPe	1,200 SF
31	Gamestop	1,505 SF
30	Great Clips	1,200 SF
29	T-Mobile	2,200 SF