




OVERALL SITE PLAN
SCALE: 1"=100'

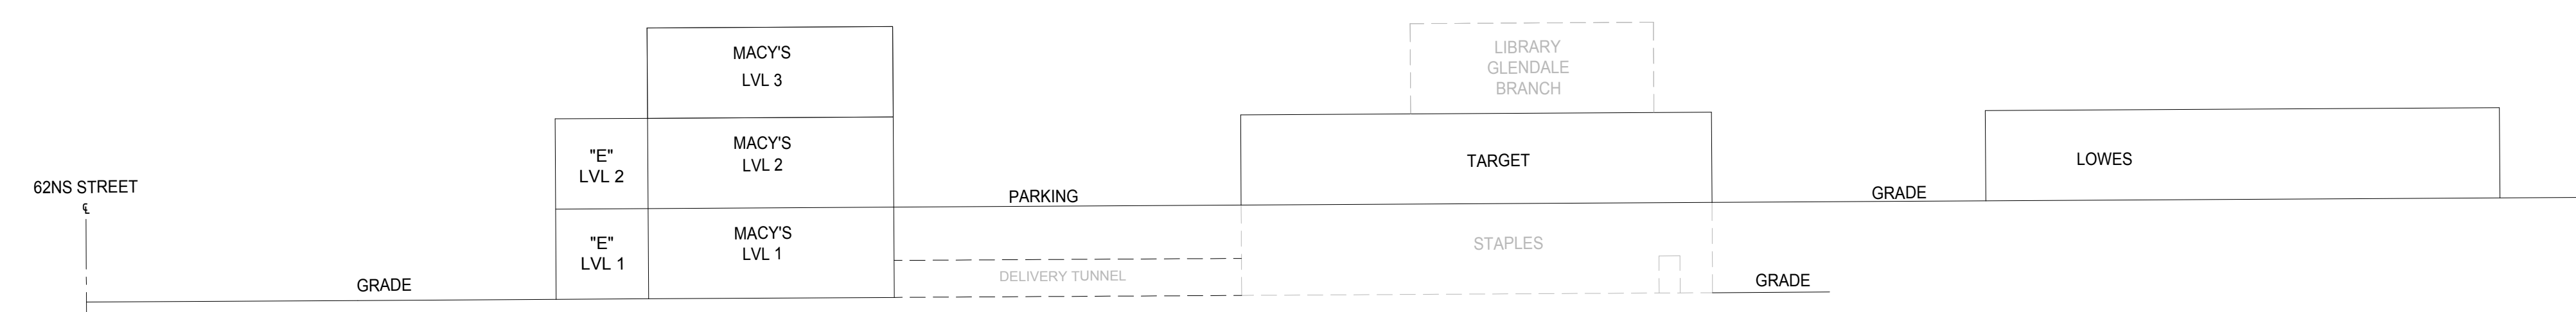


SECTION
SCALE: NTS

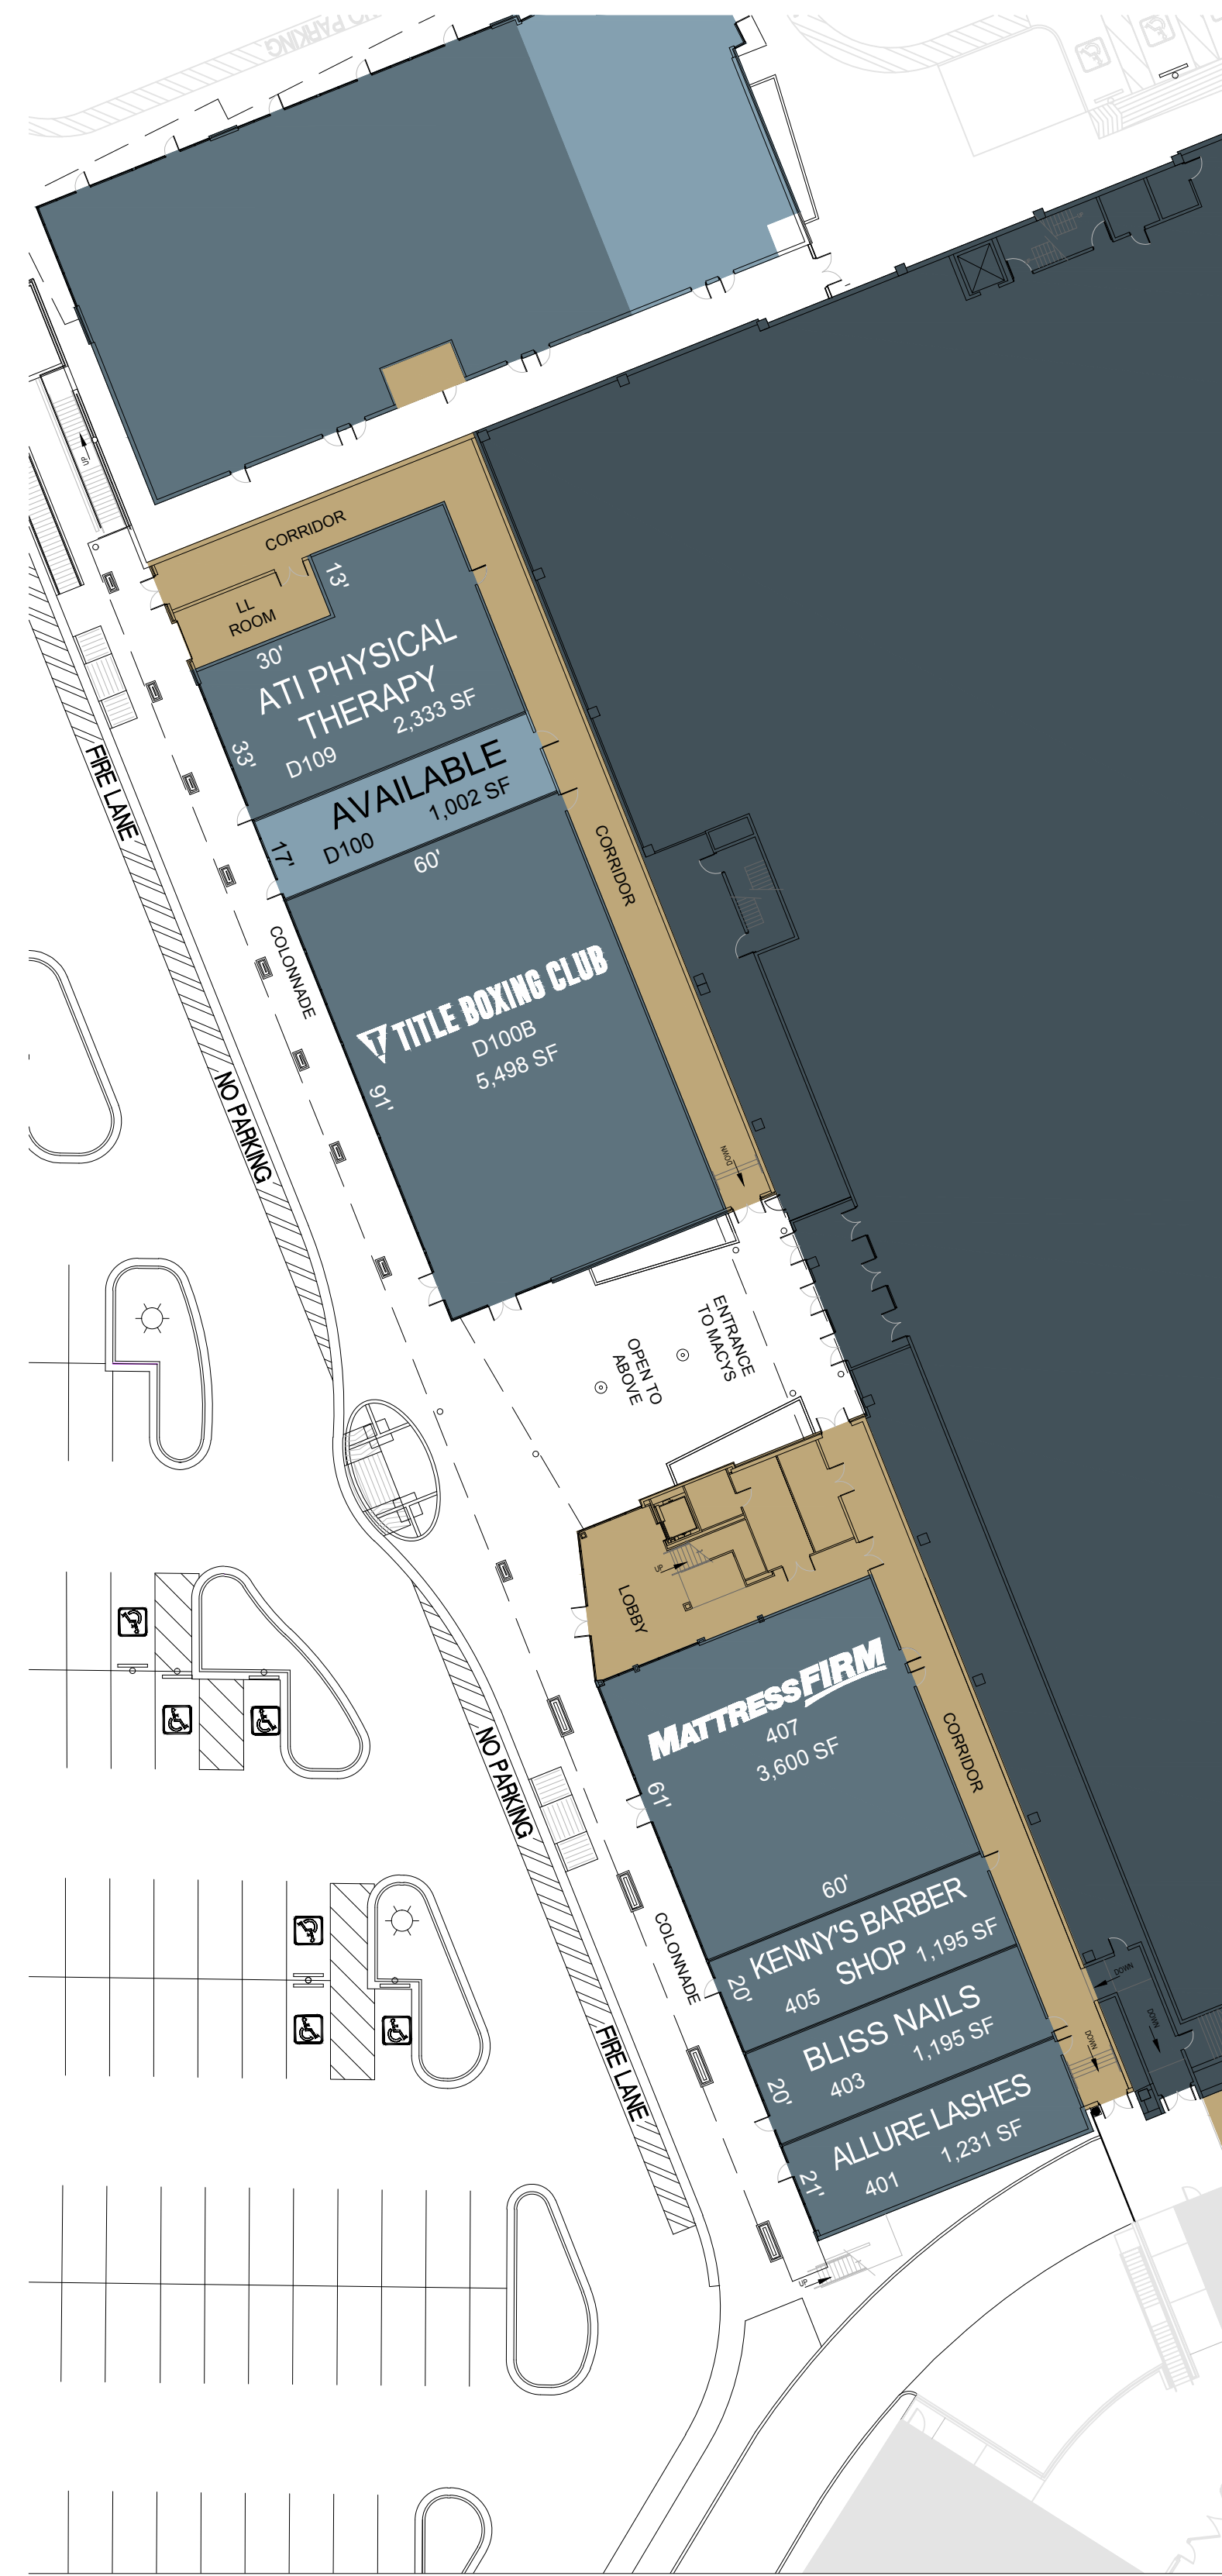


ENLARGED VIEW
SCALE: 1"=30'

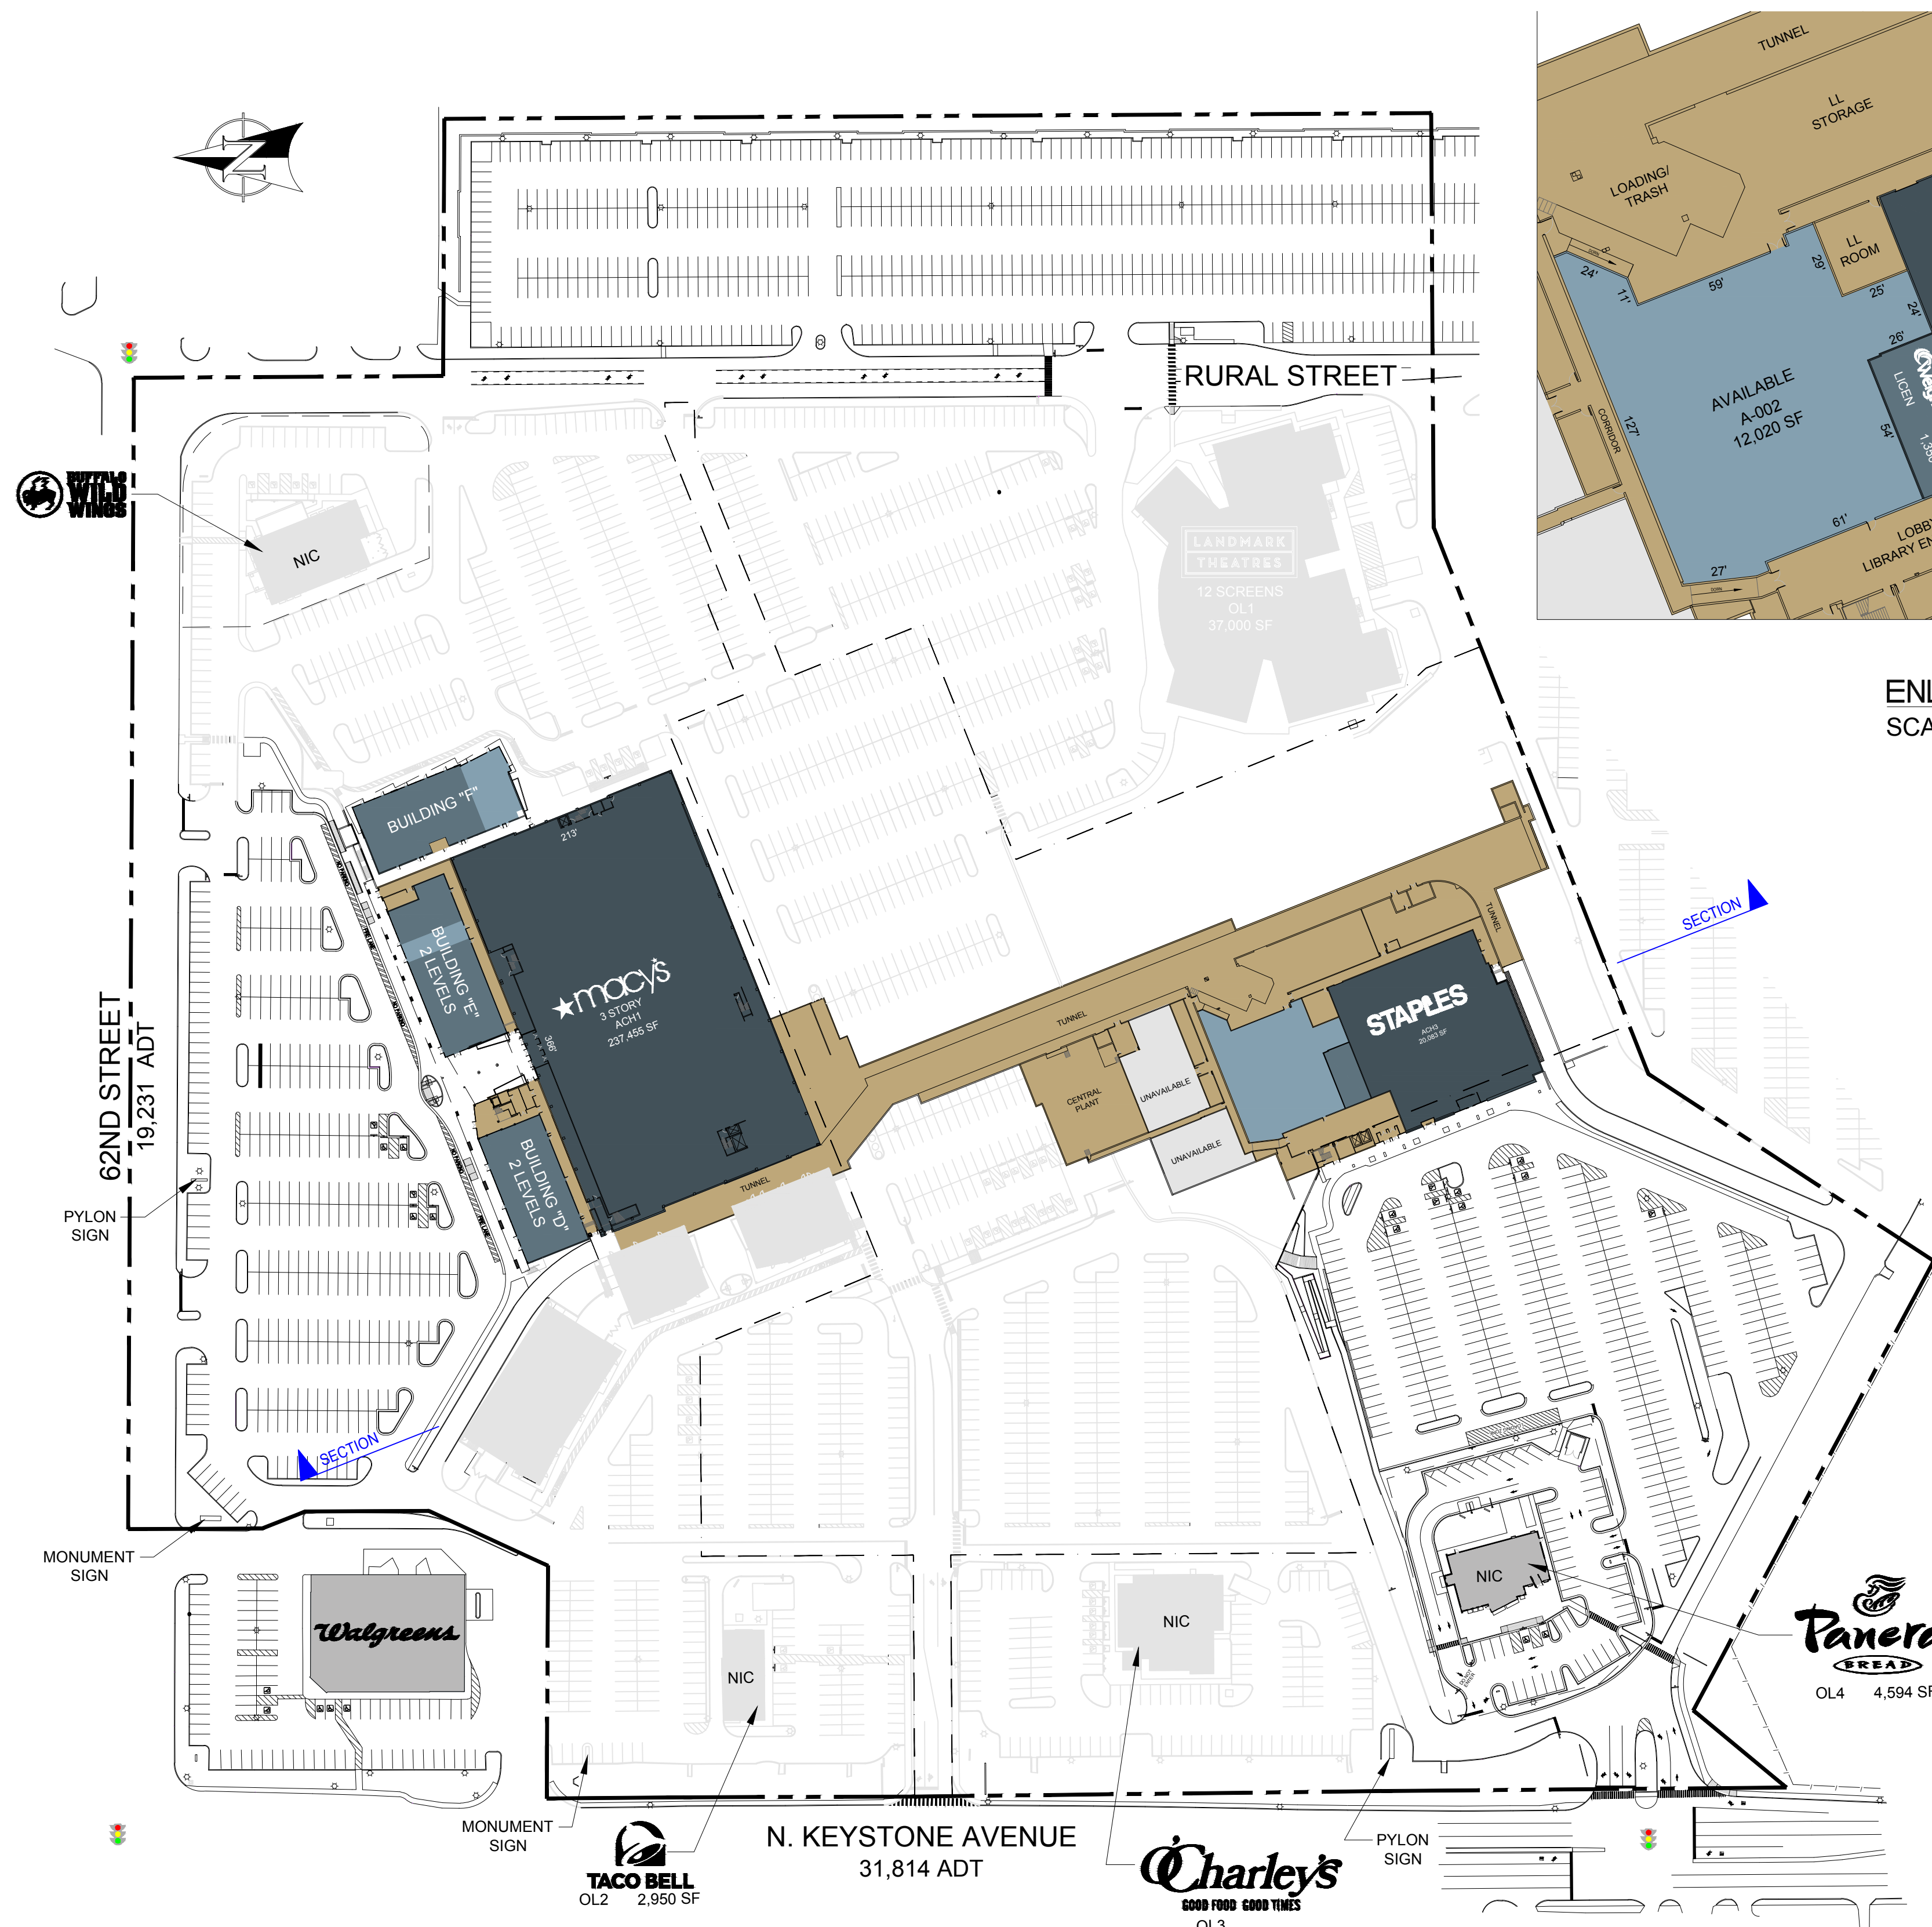


OVERALL SITE PLAN
SCALE: 1"=100'

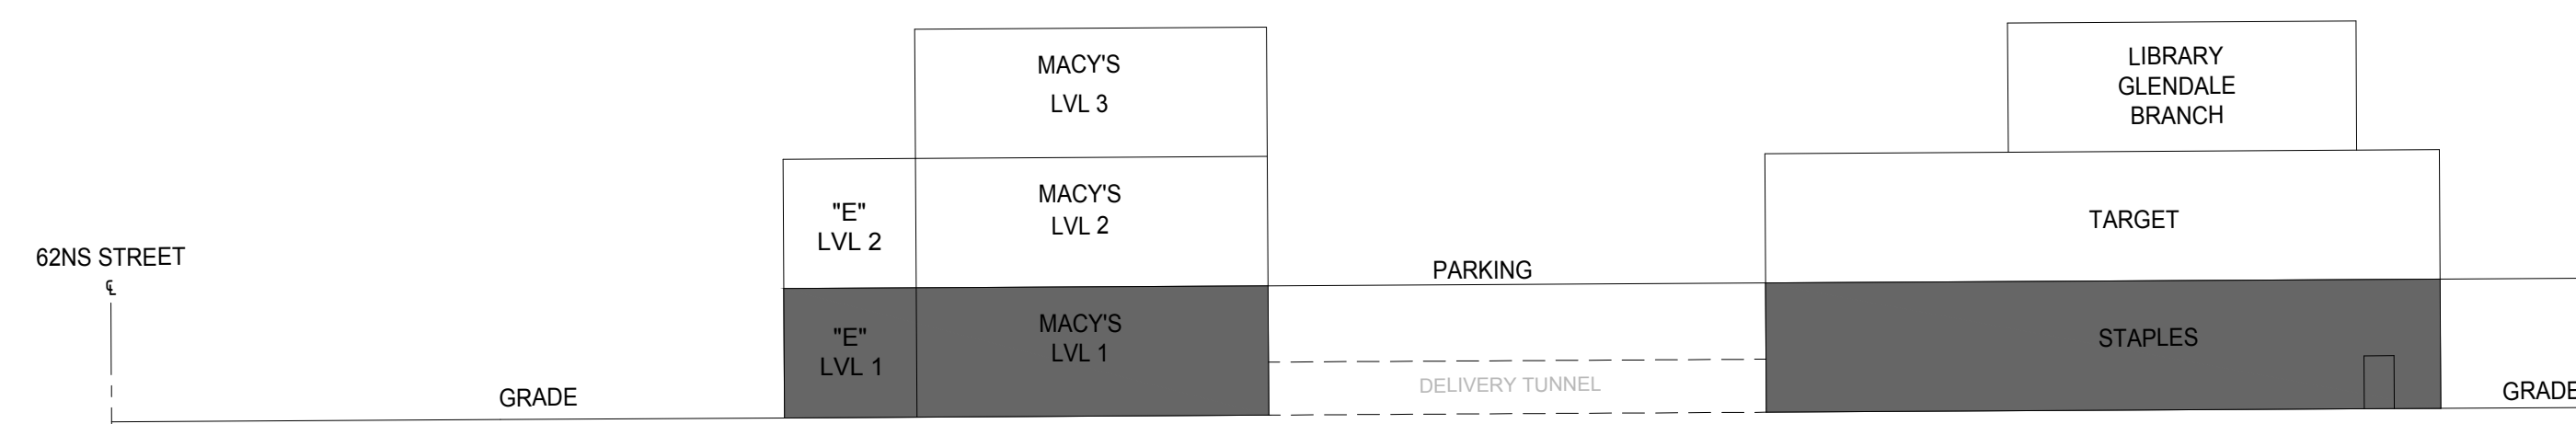


SECTION
SCALE: NTS

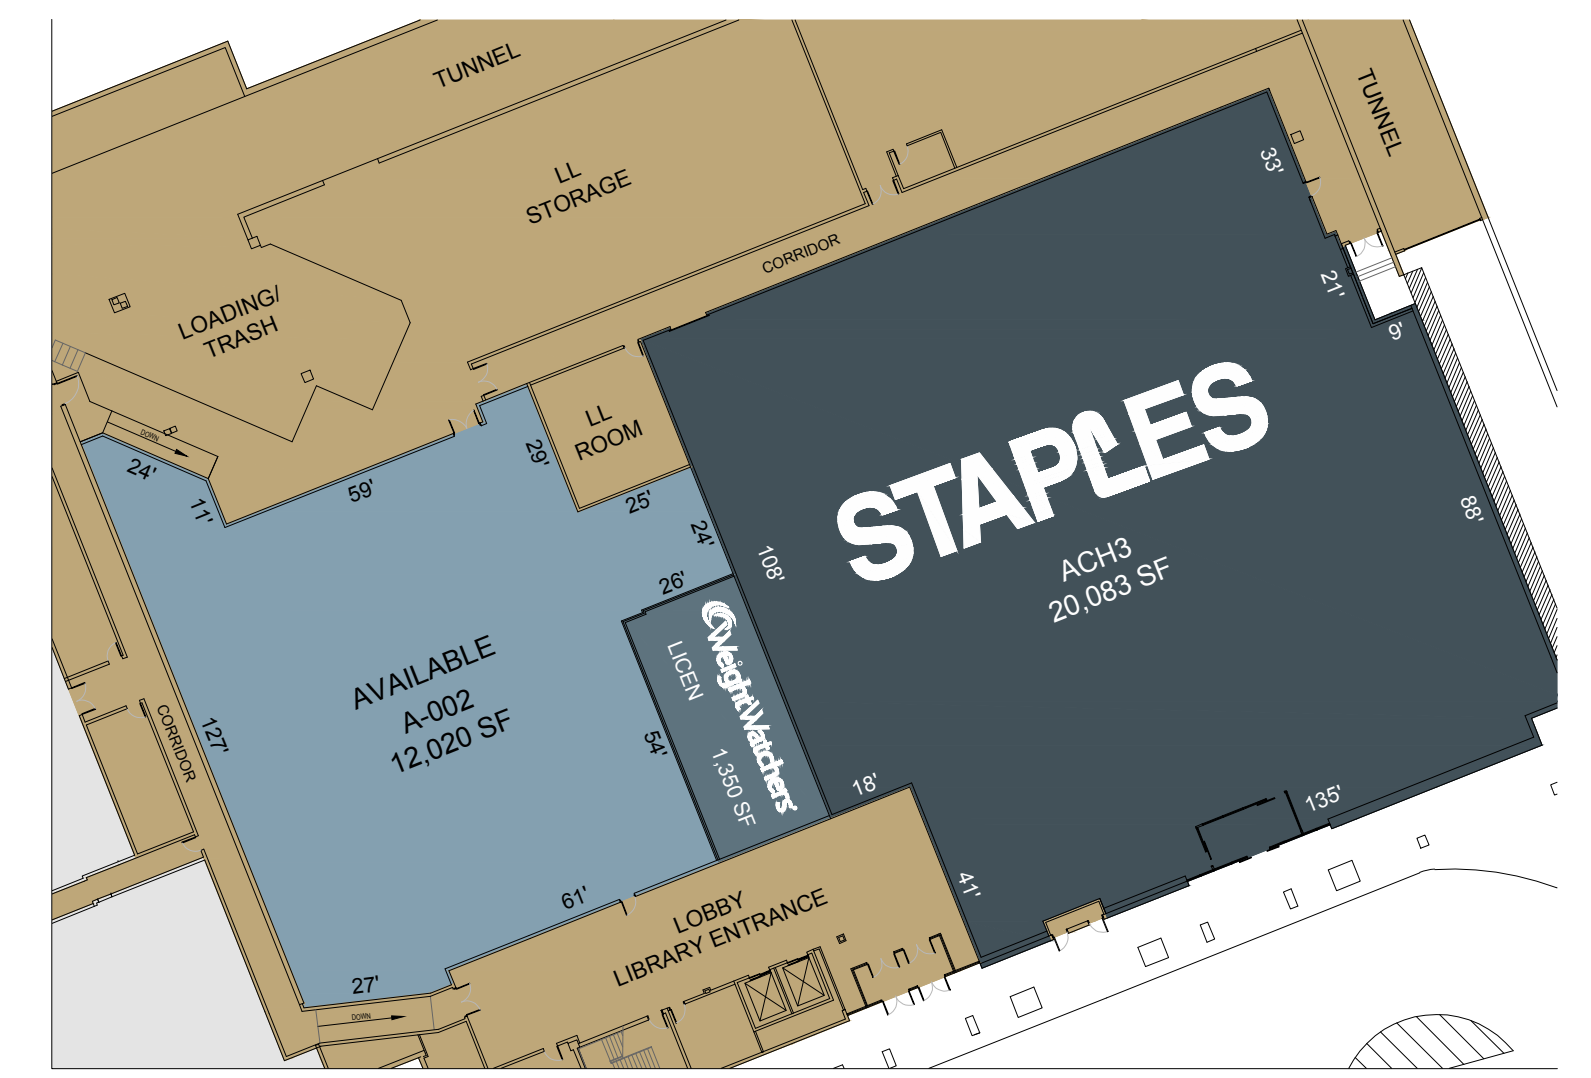


ENLARGED VIEW
SCALE: 1"=40'

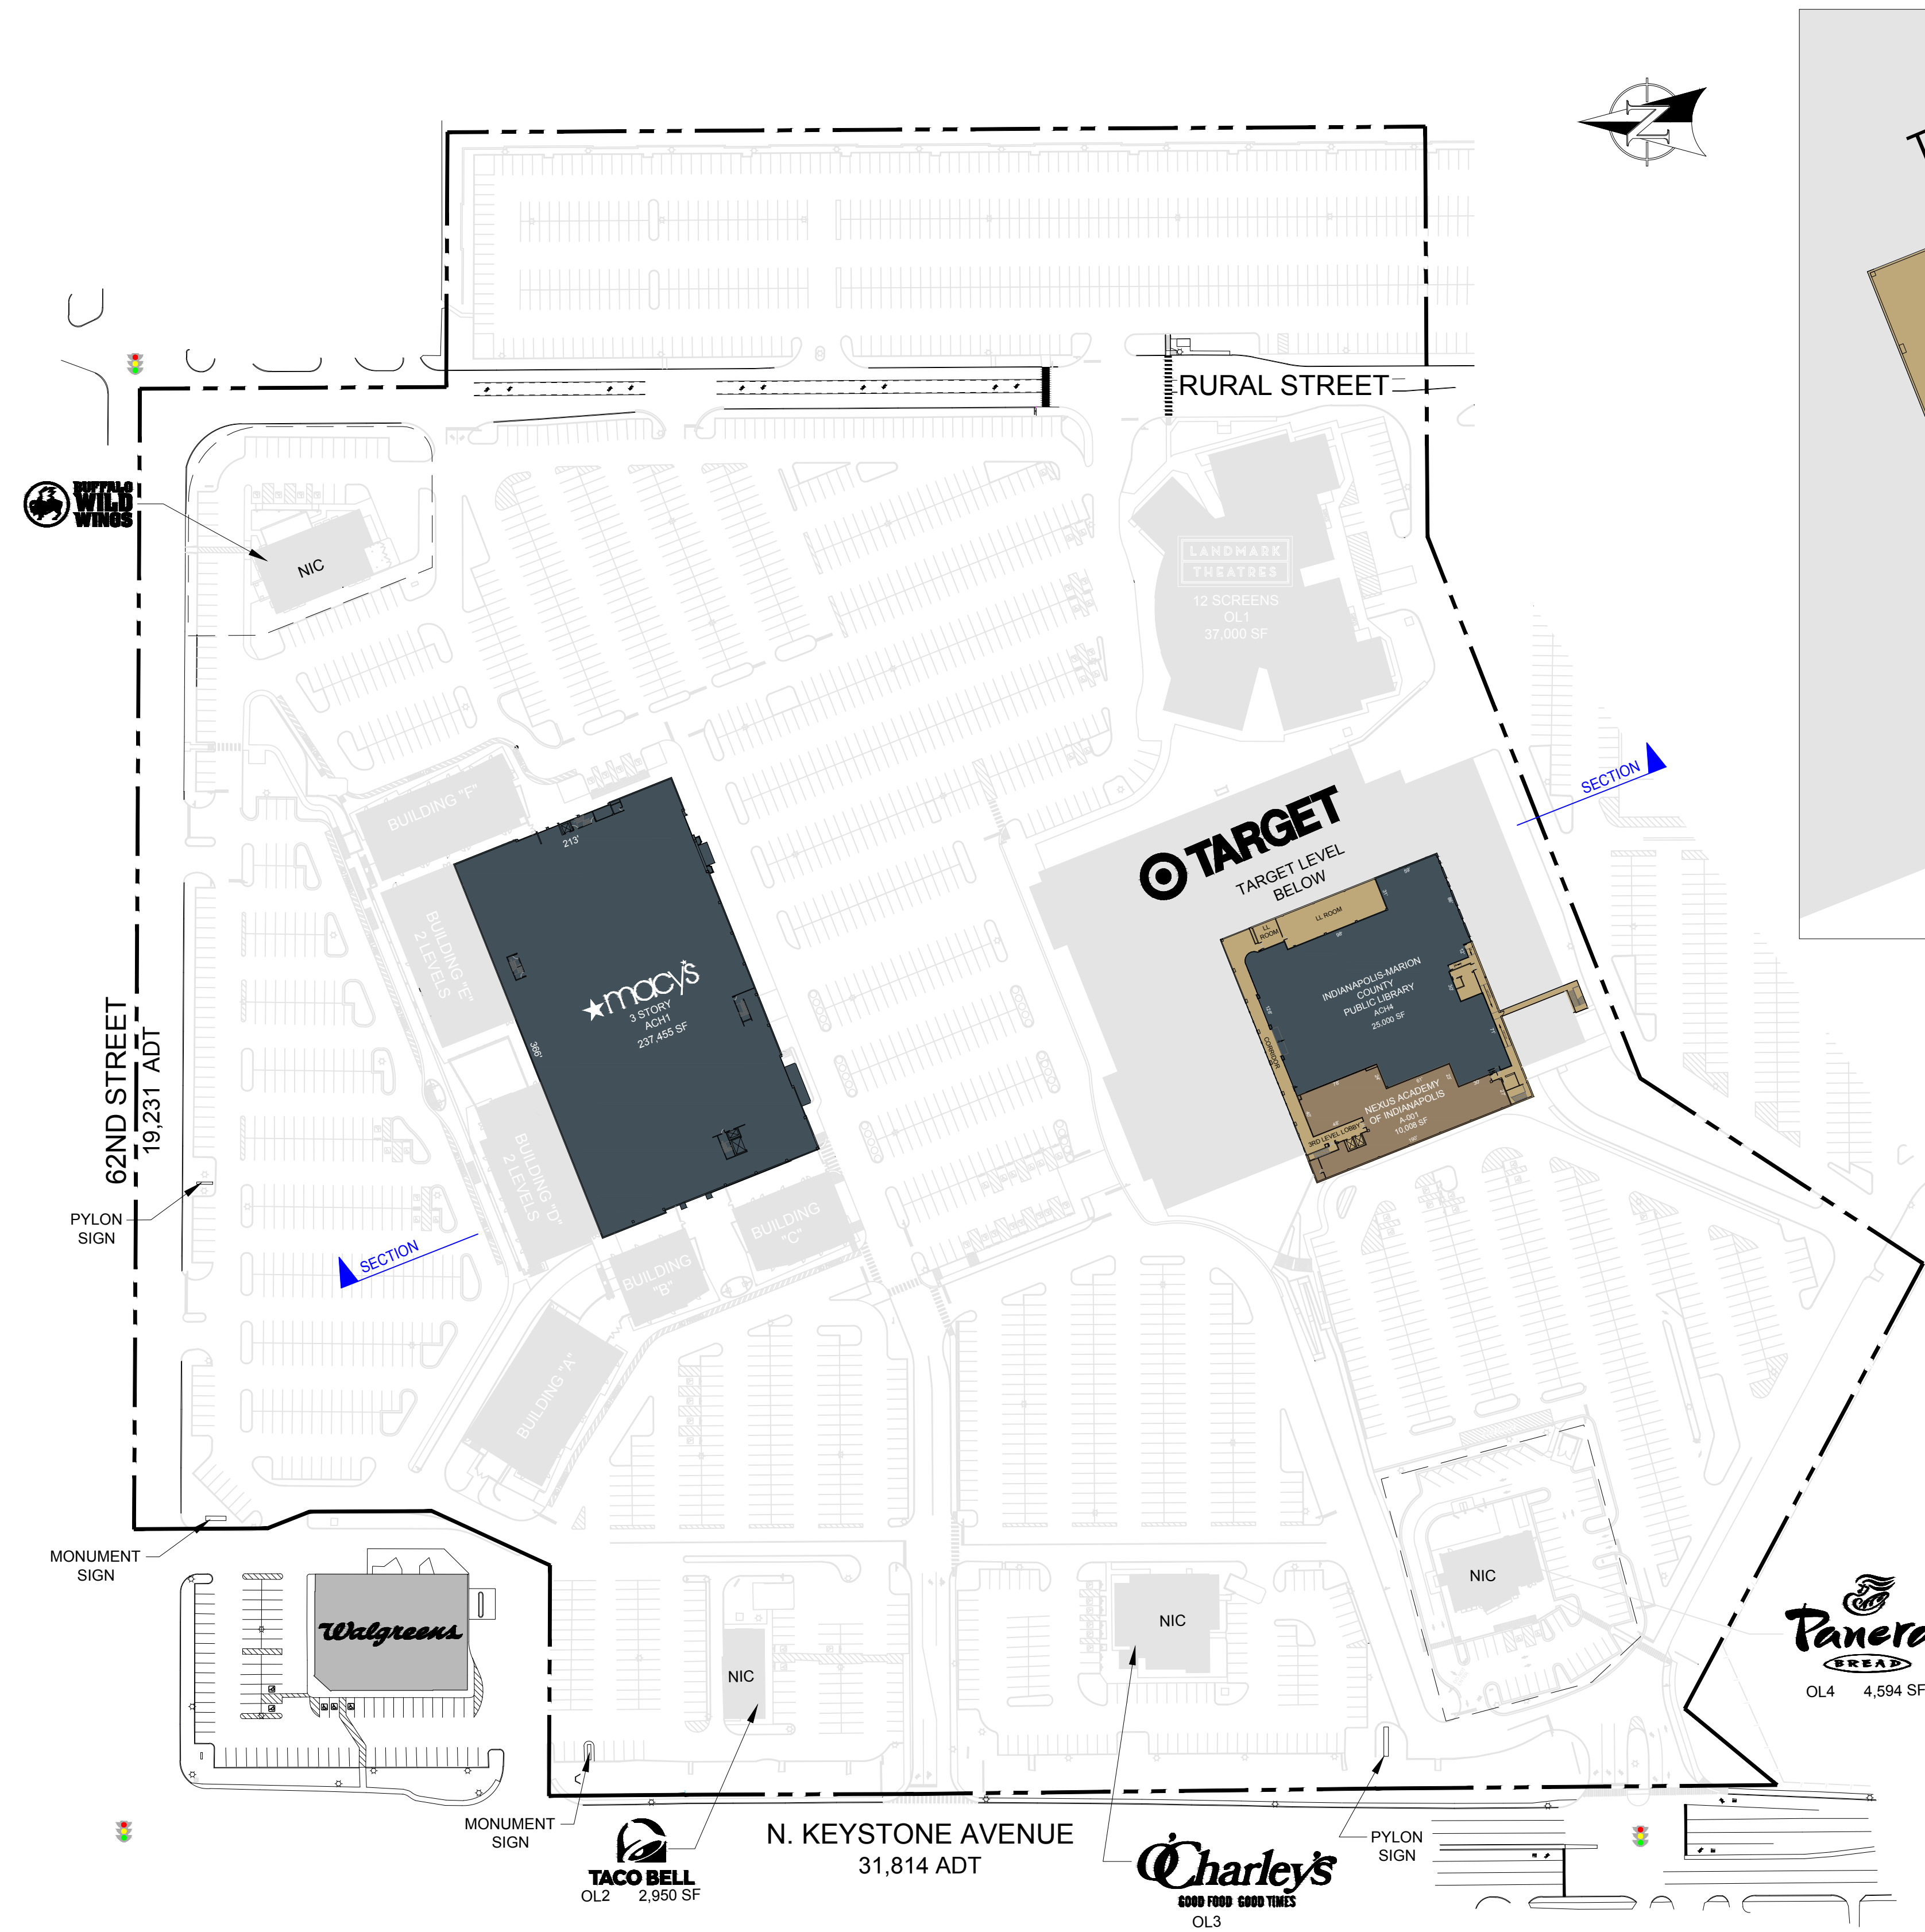

OVERALL SITE PLAN
SCALE: 1"=100'

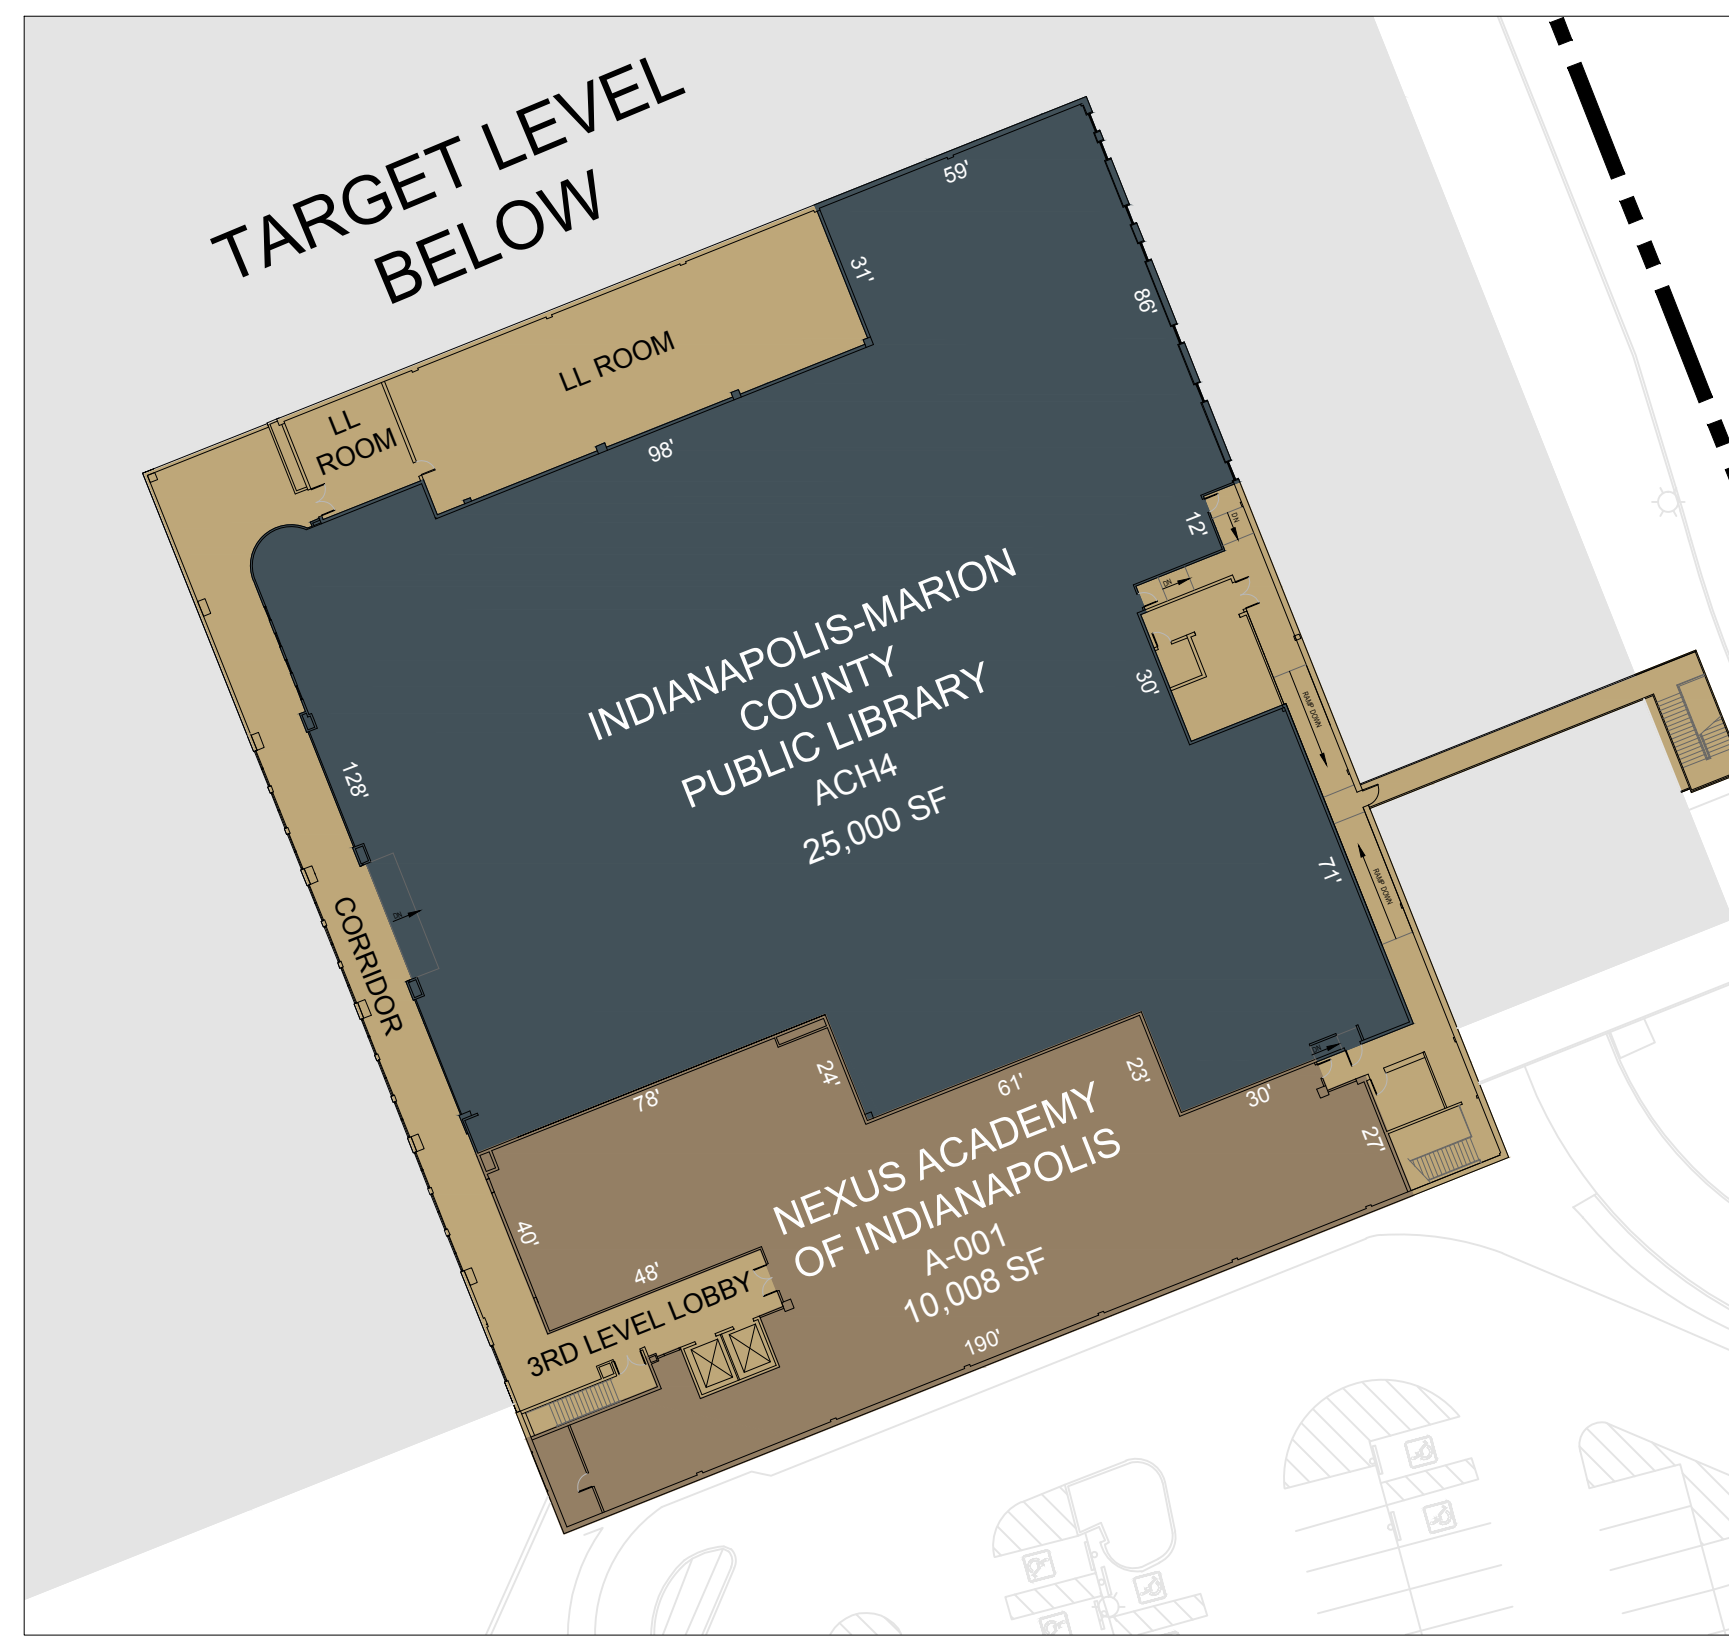

ENLARGED VIEW
SCALE: 1"=40'

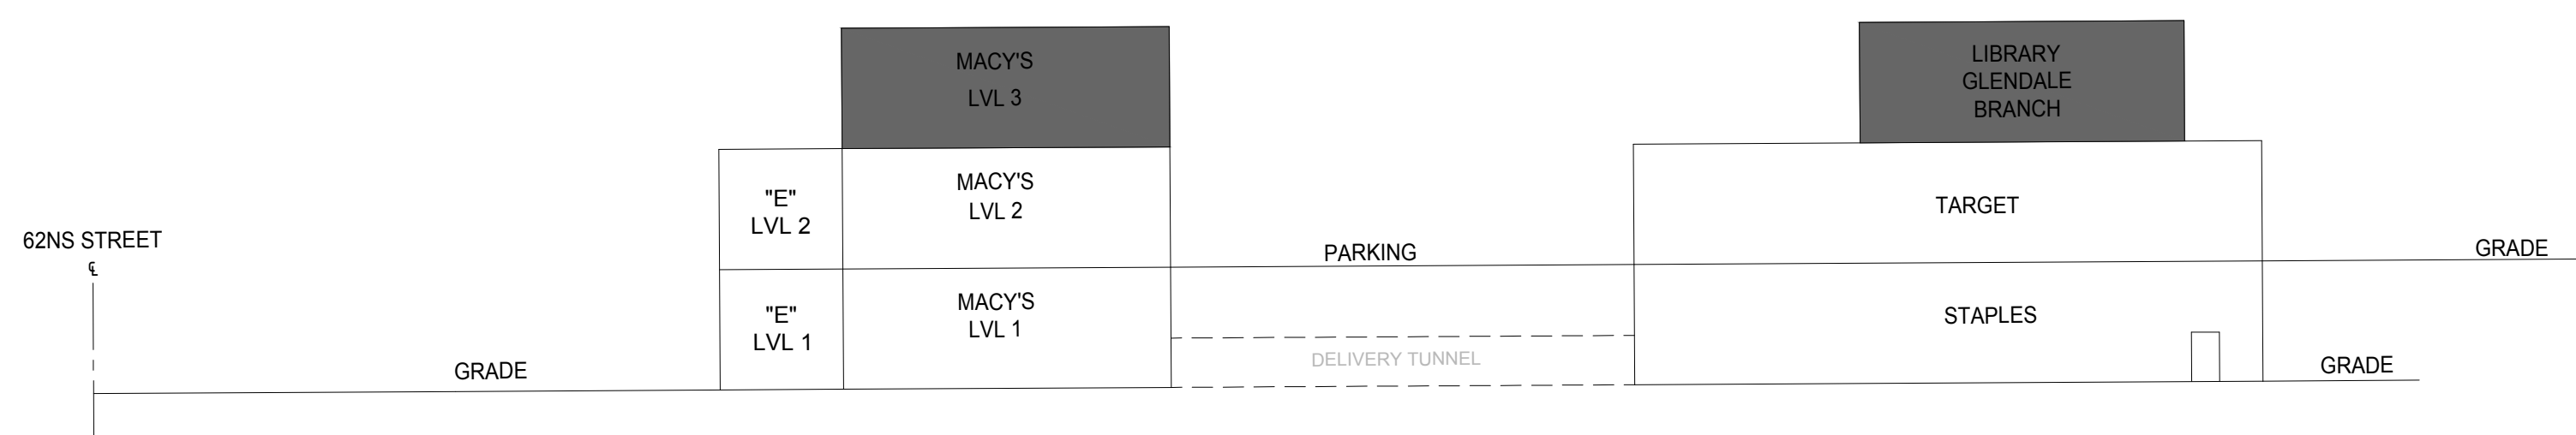

SECTION
SCALE: NTS