



OVERALL SITE PLAN  
SCALE: 1"=100'




SECTION  
SCALE: NTS

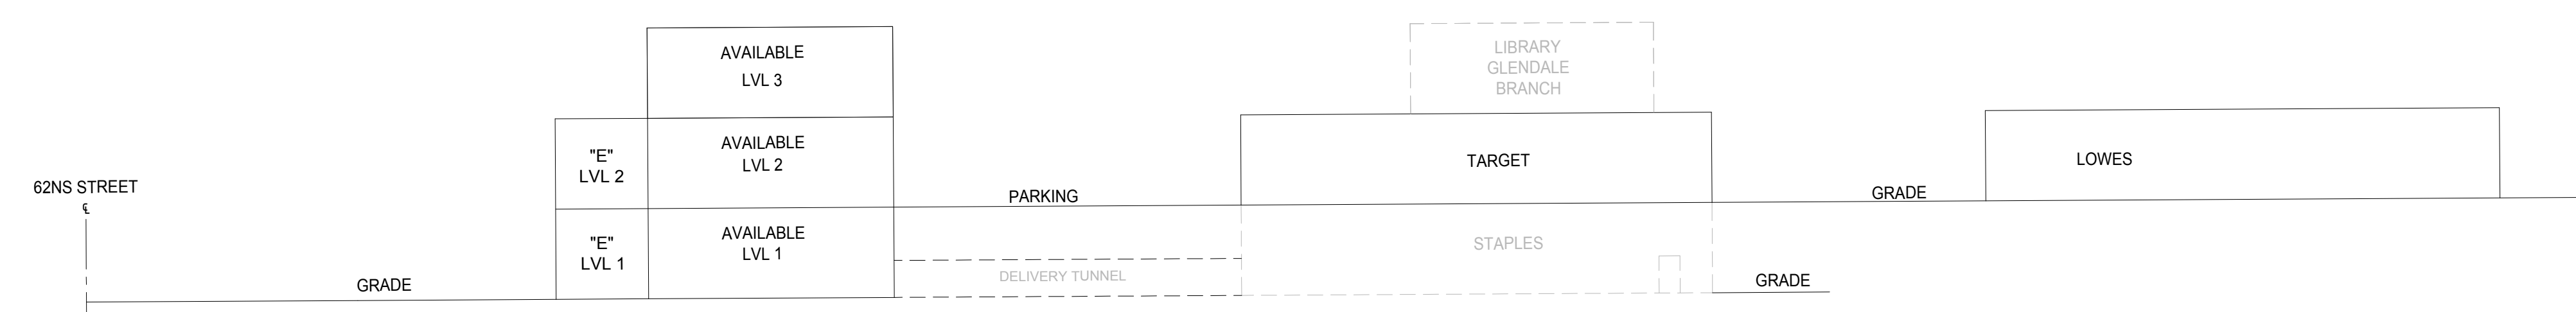


ENLARGED VIEW  
SCALE: 1"=30'

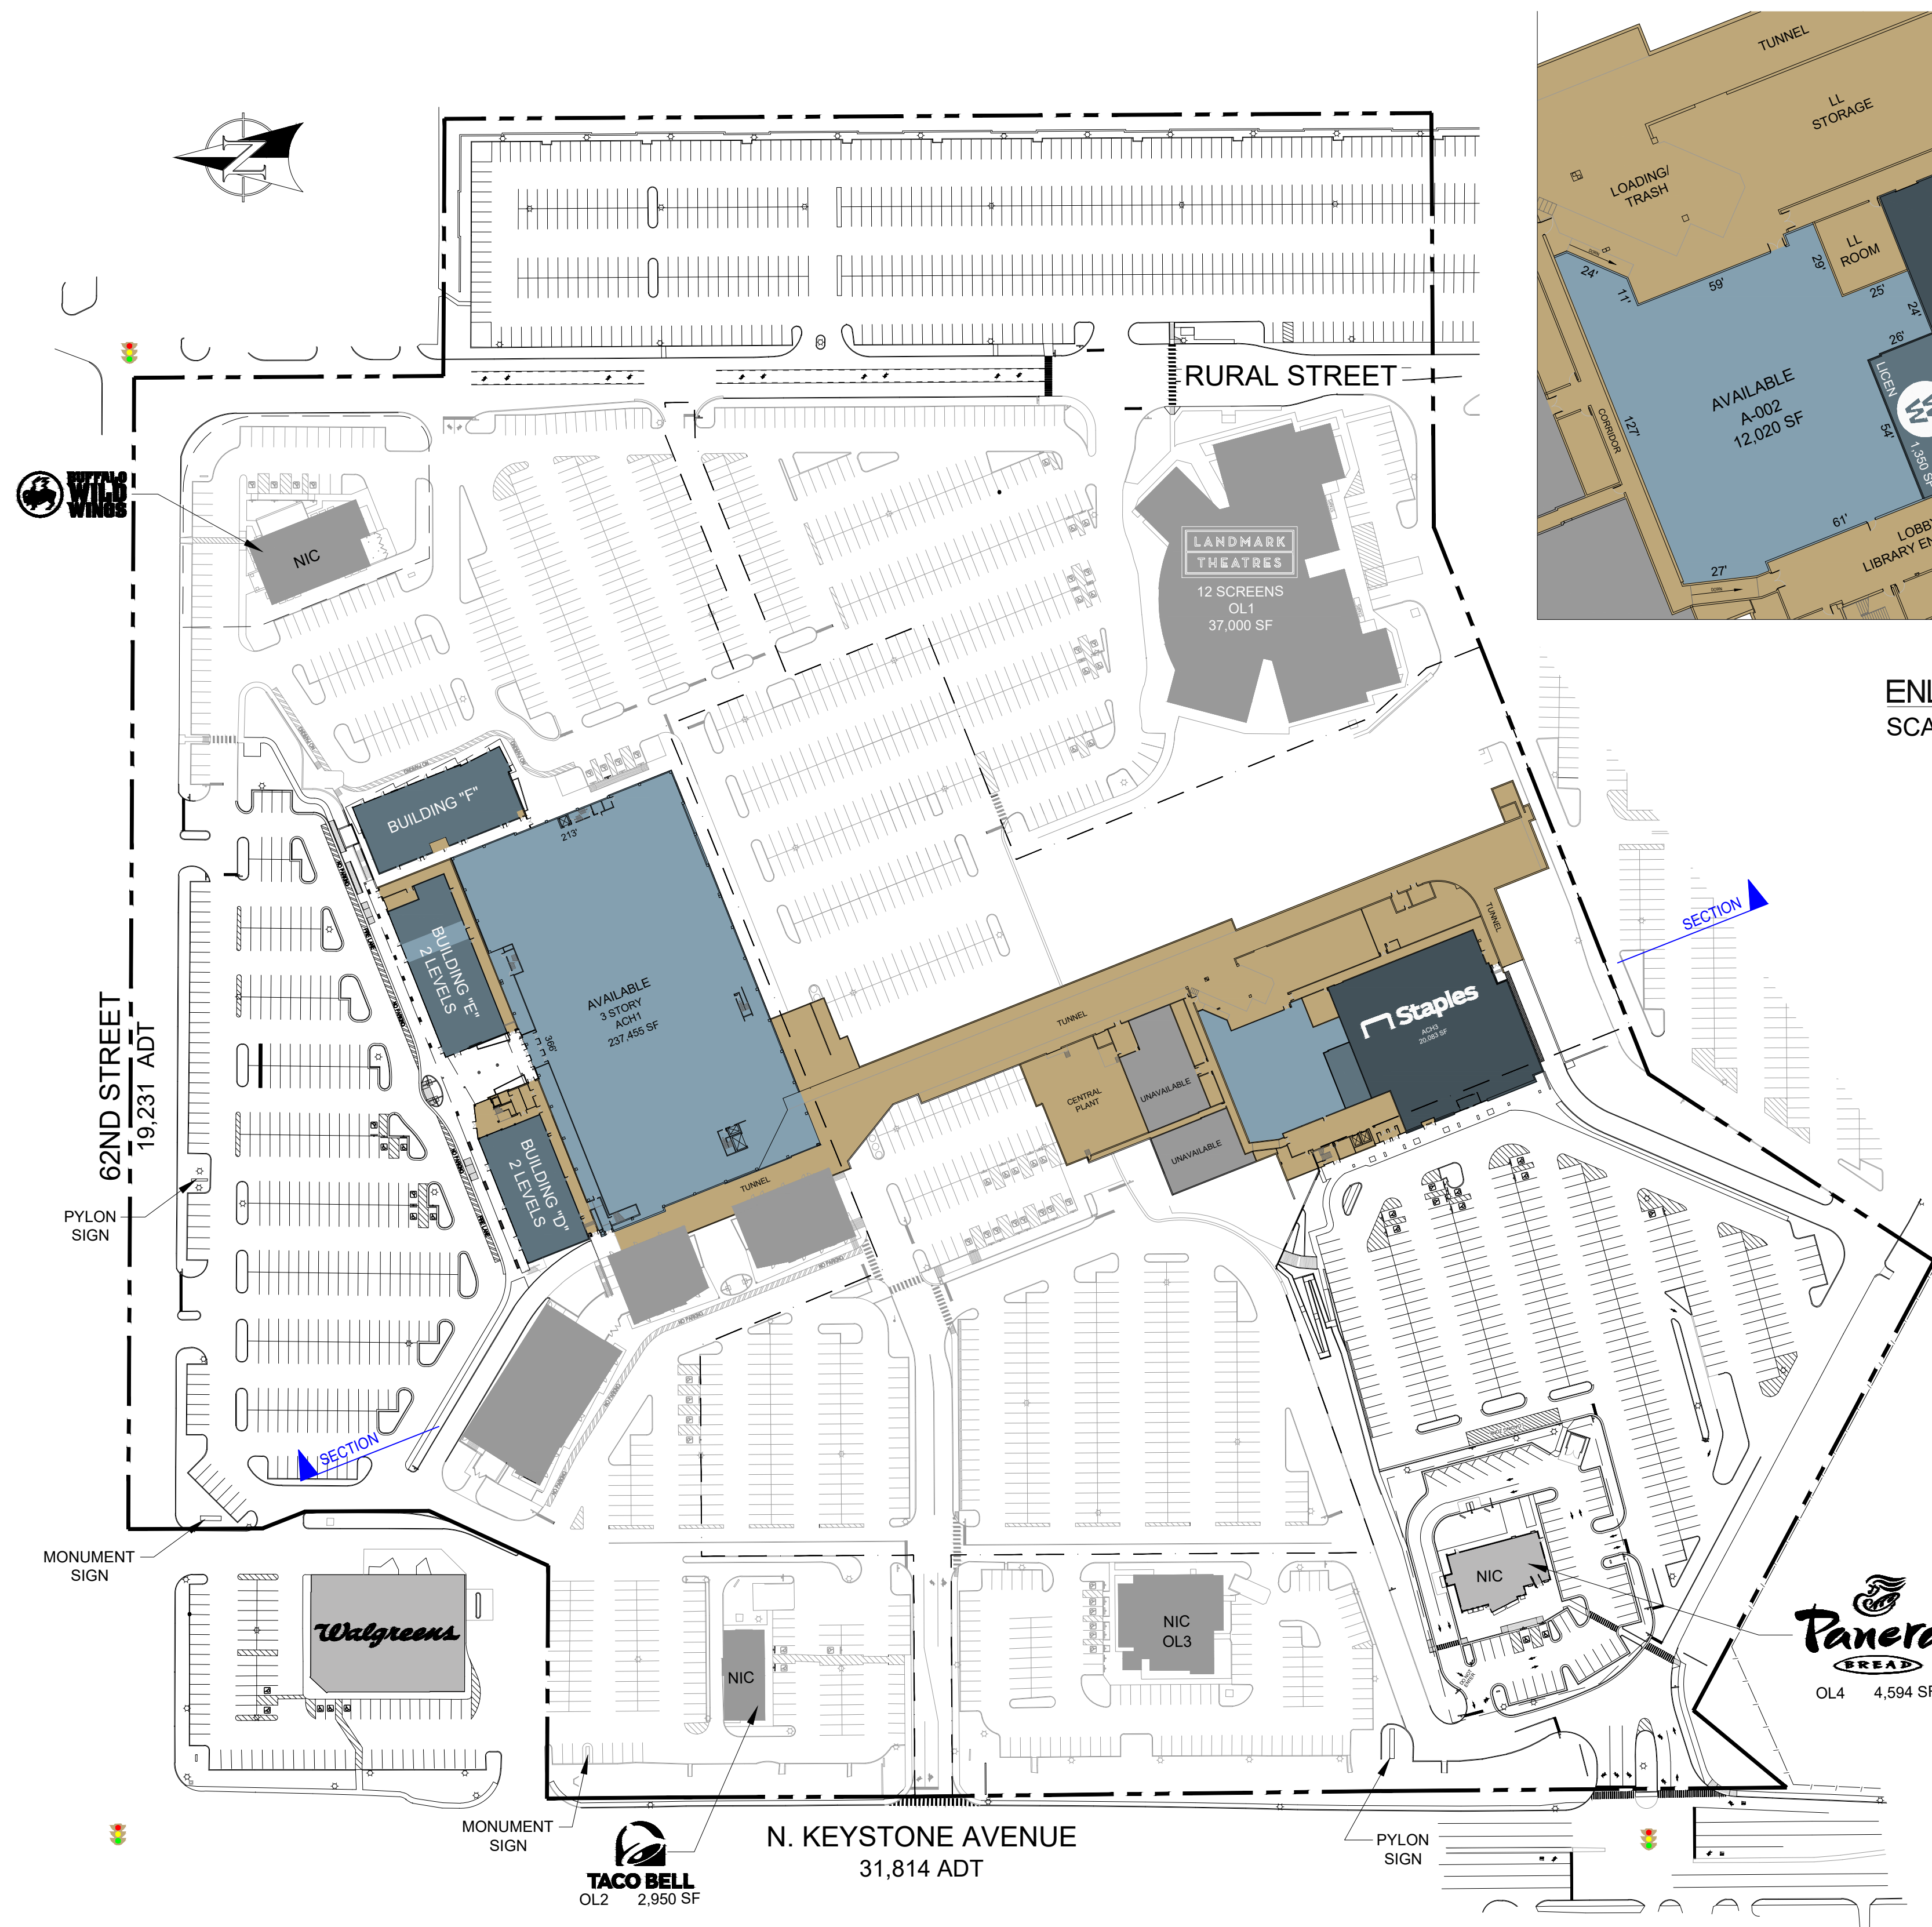


OVERALL SITE PLAN  
SCALE: 1"=100'

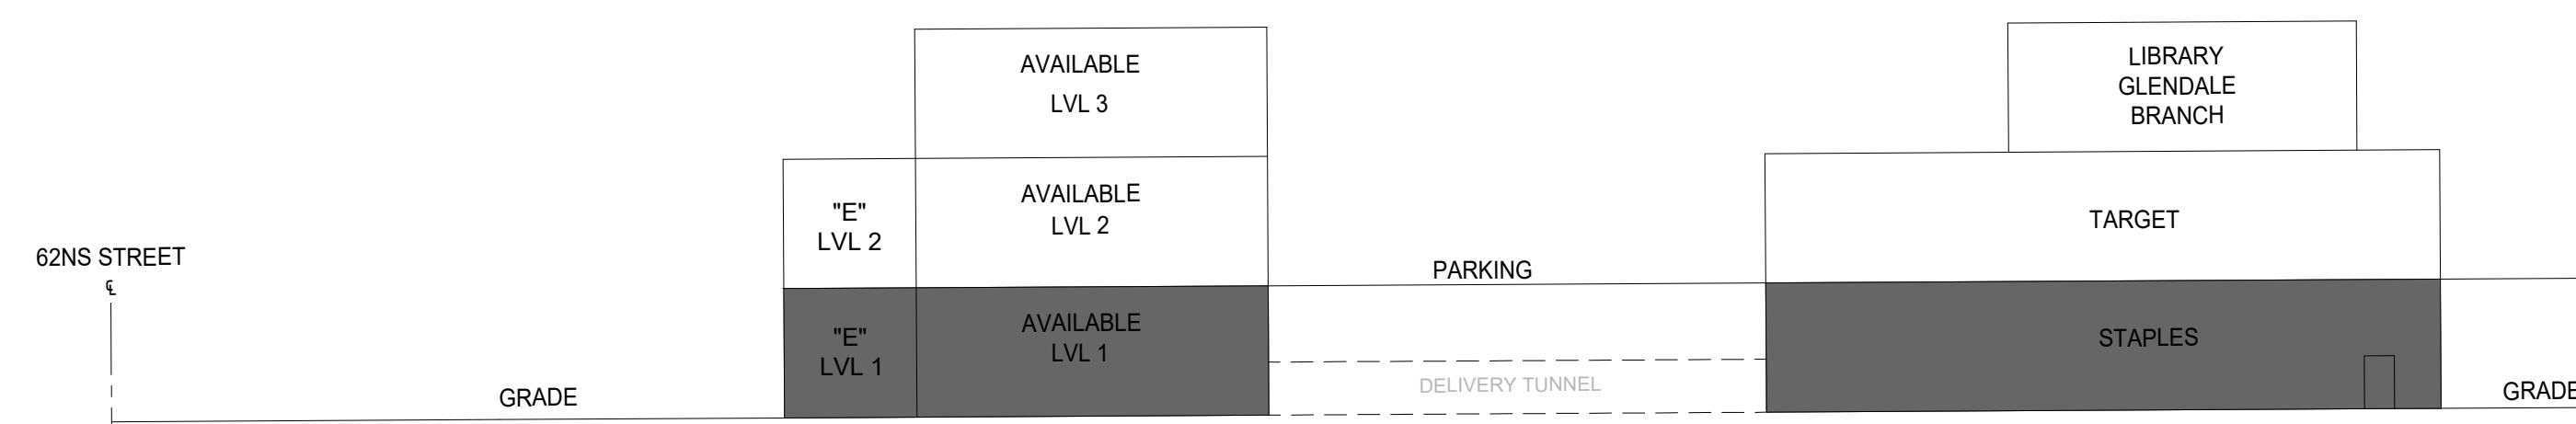


SECTION  
SCALE: NTS

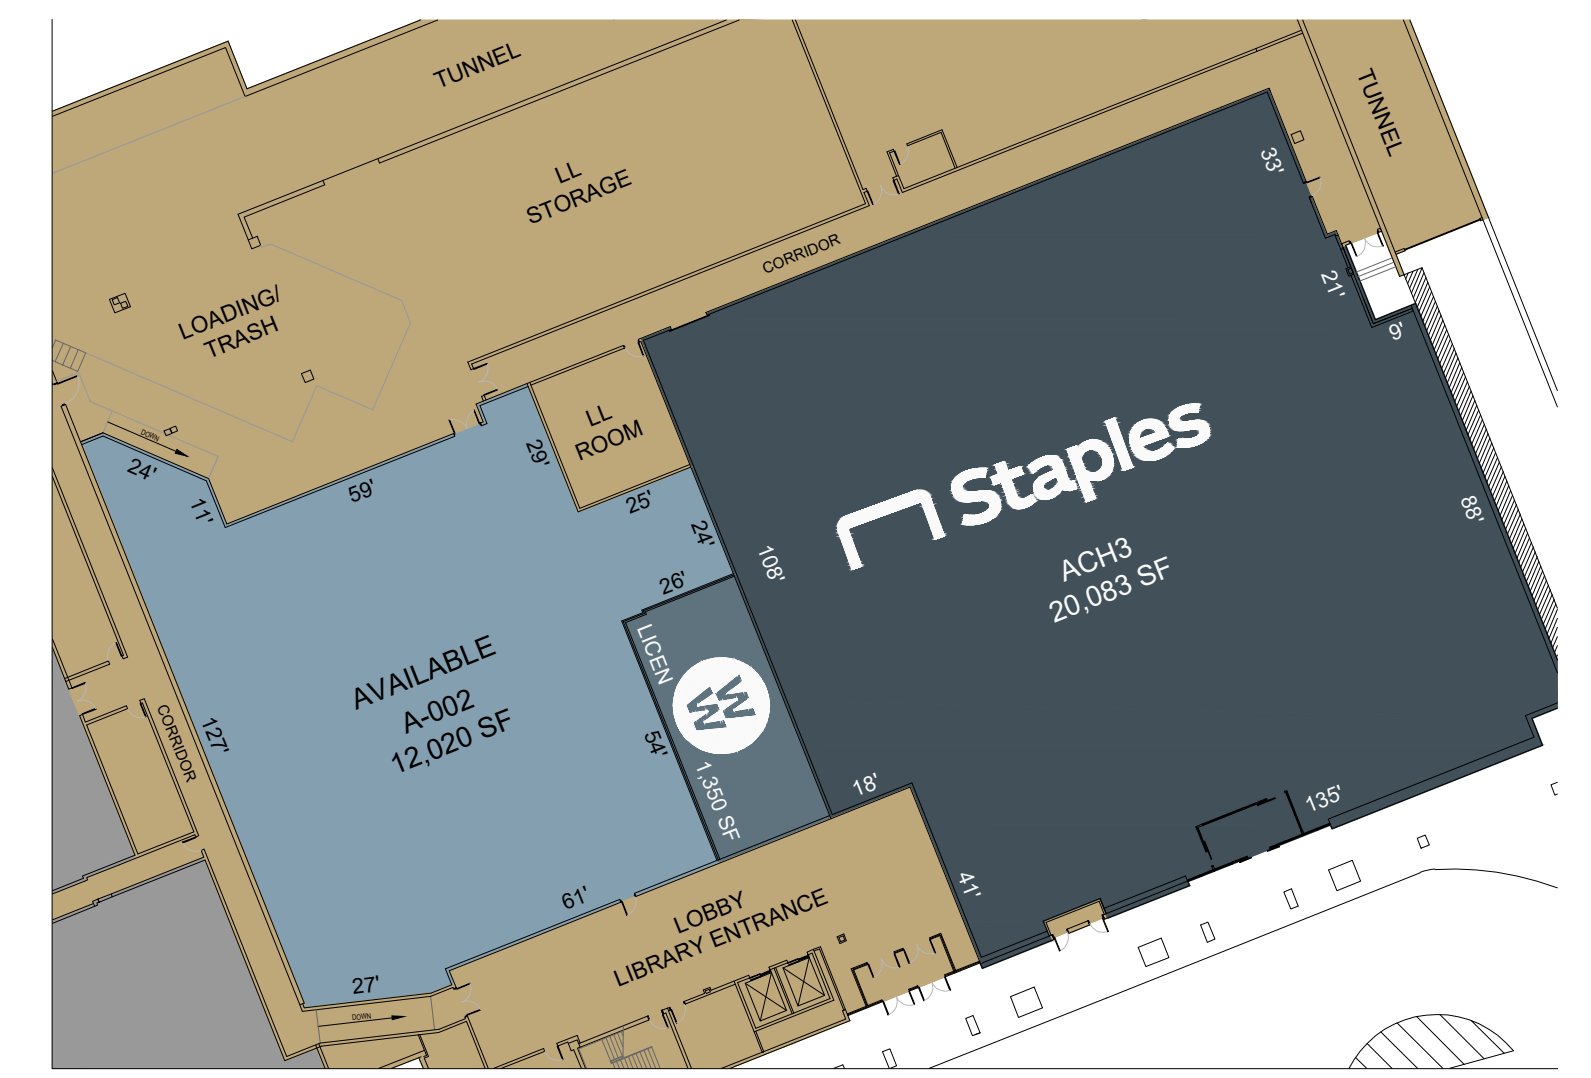


ENLARGED VIEW  
SCALE: 1"=40'

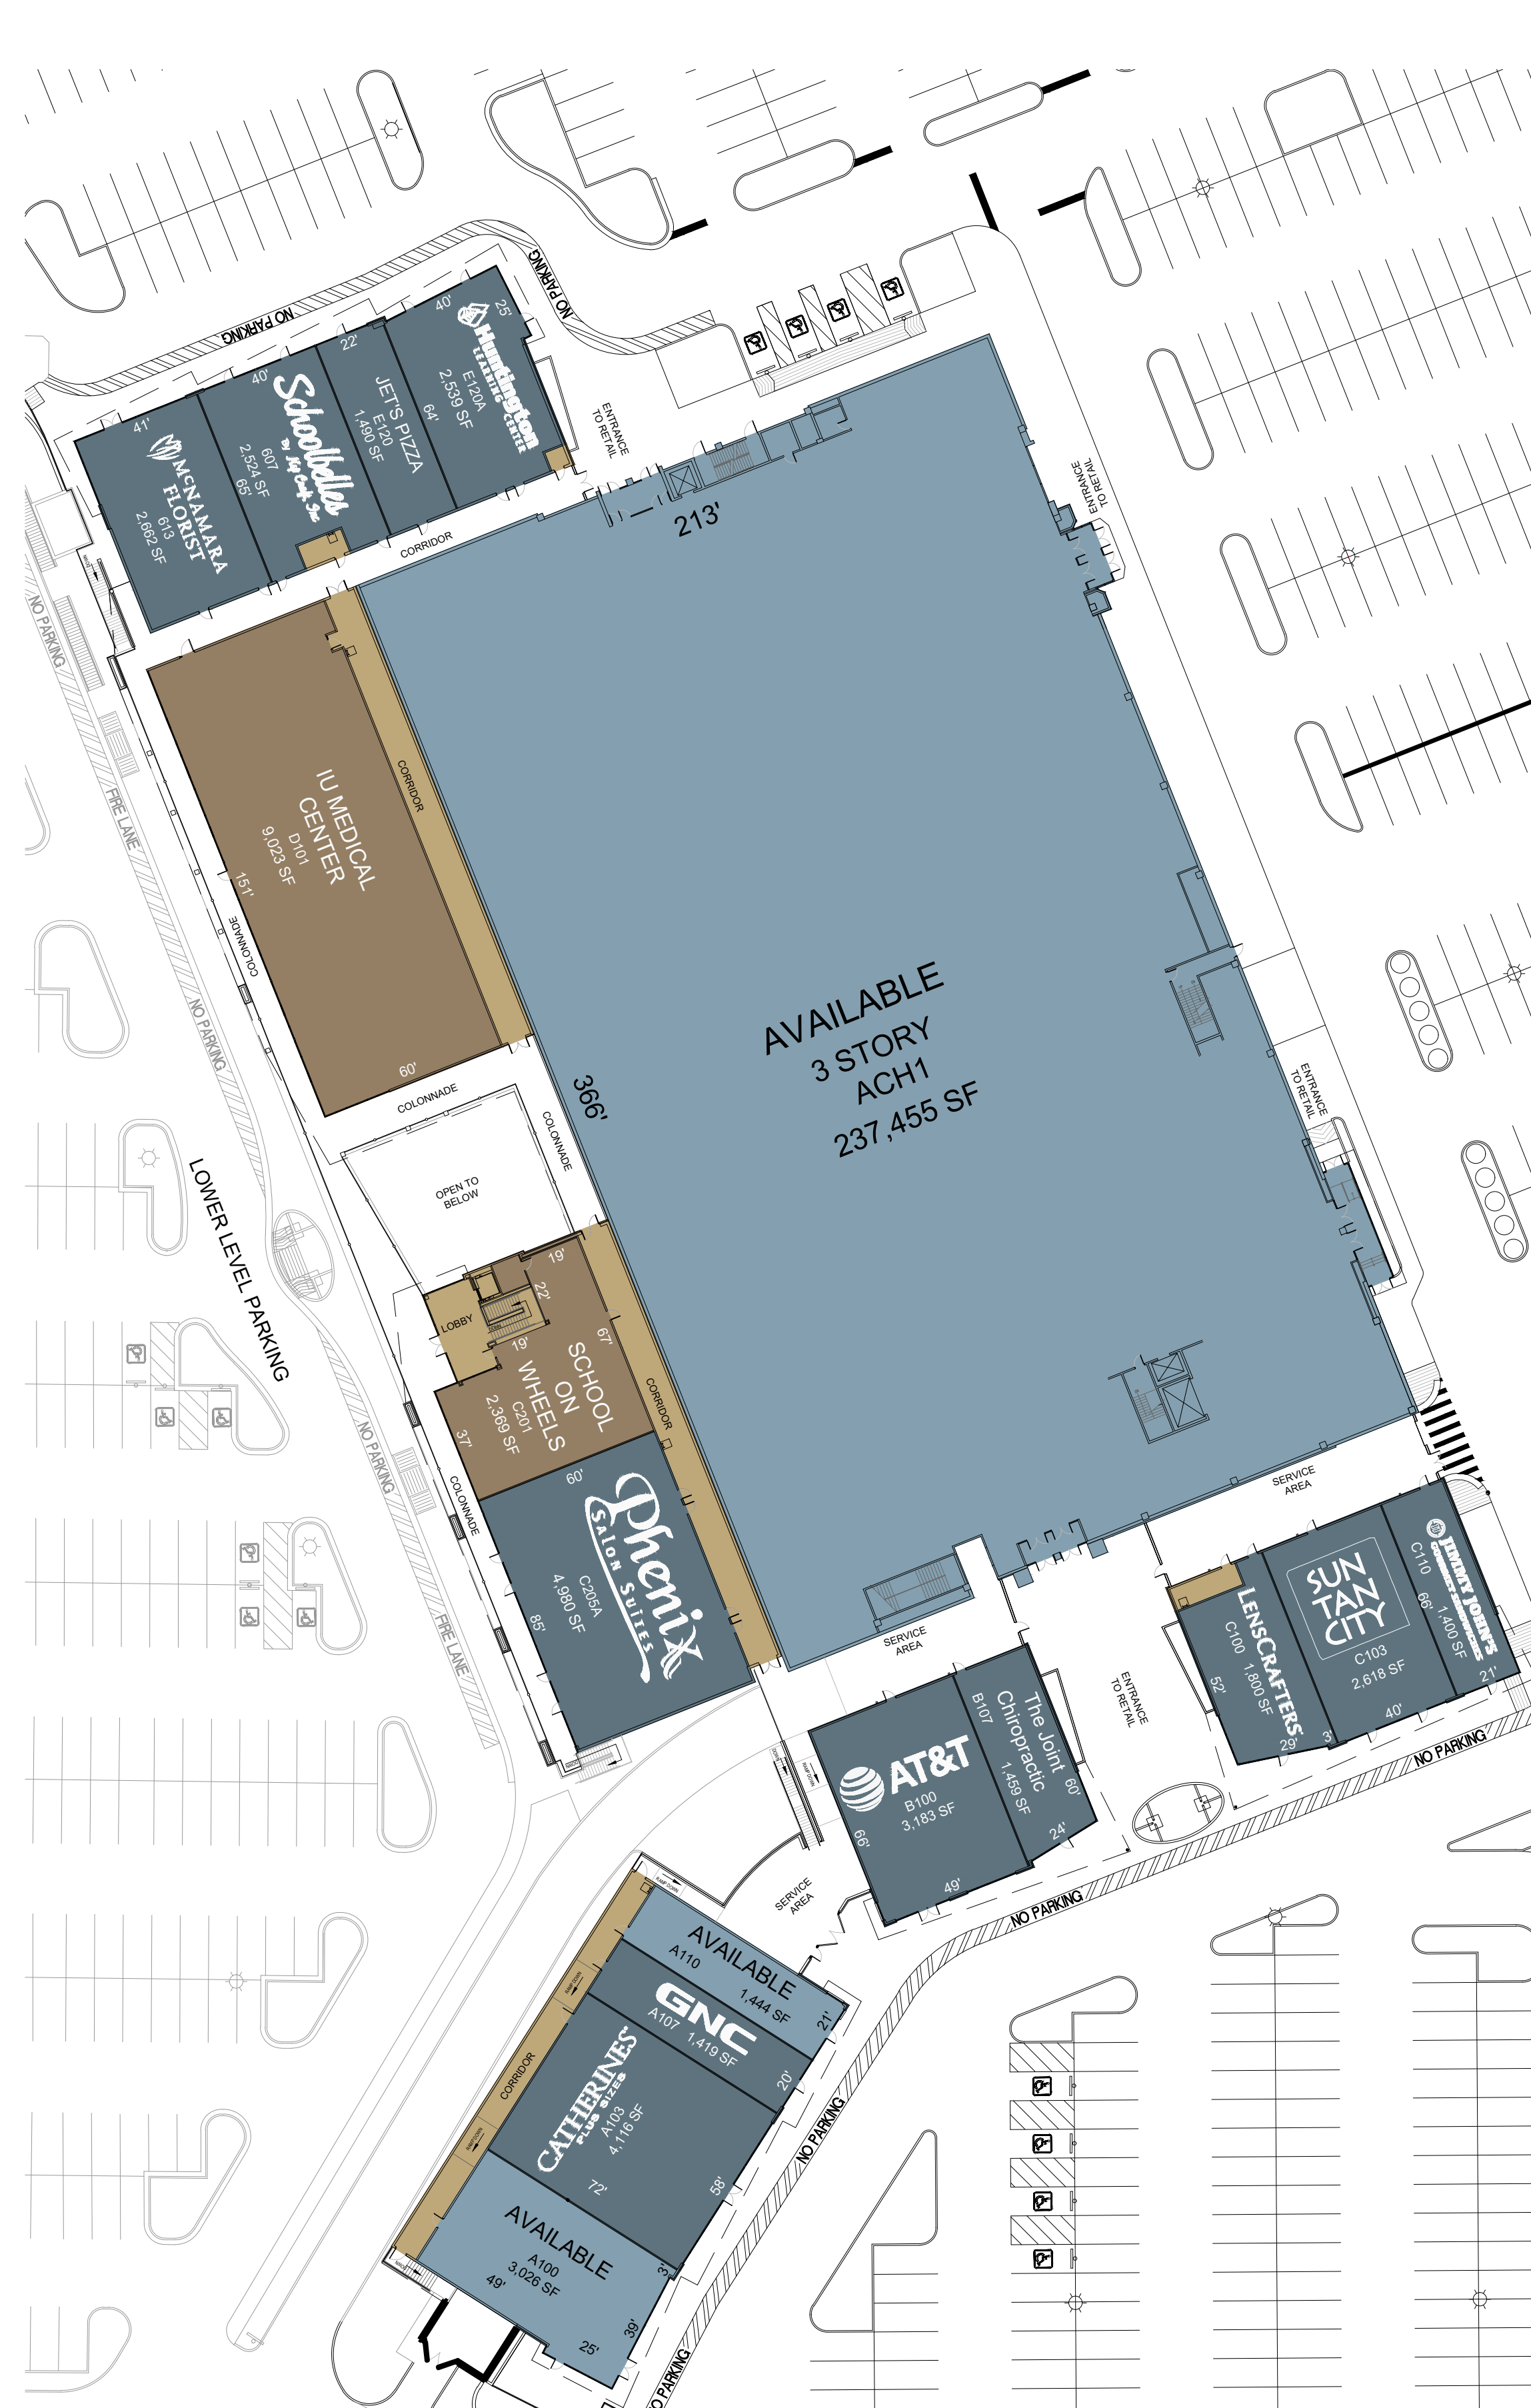

ENLARGED VIEW  
SCALE: 1"=40'

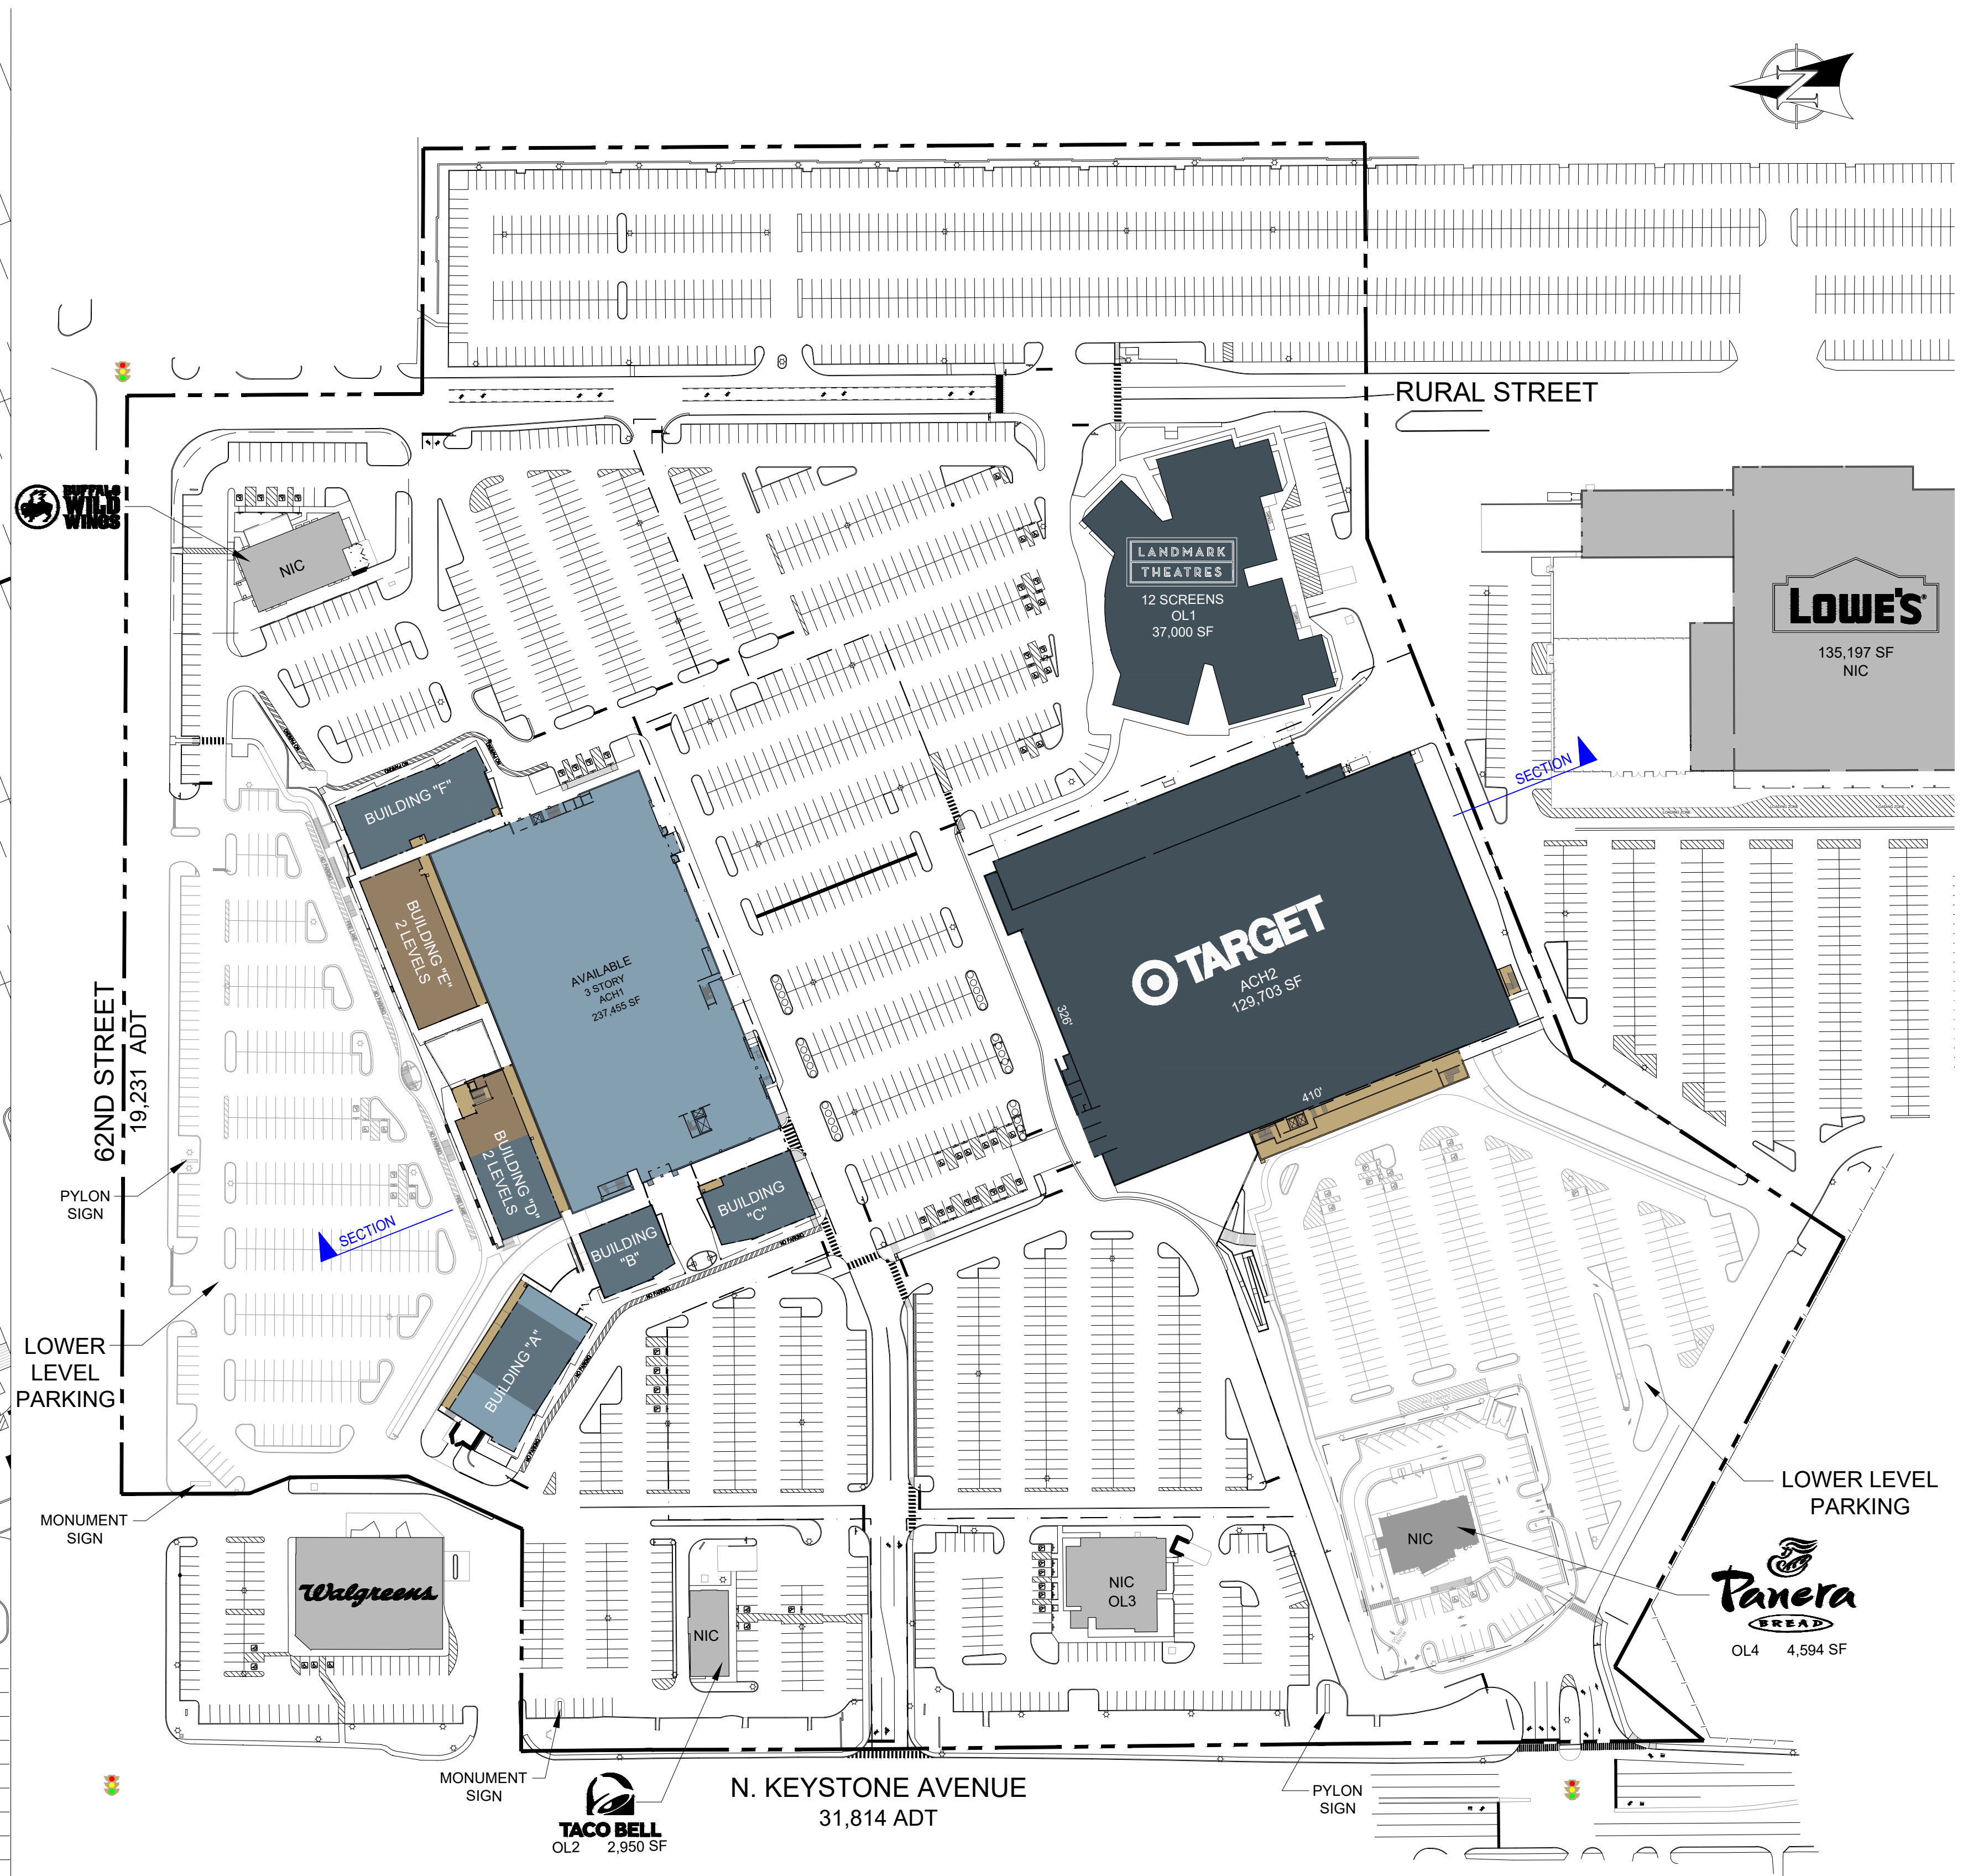

OVERALL SITE PLAN  
SCALE: 1"=100'

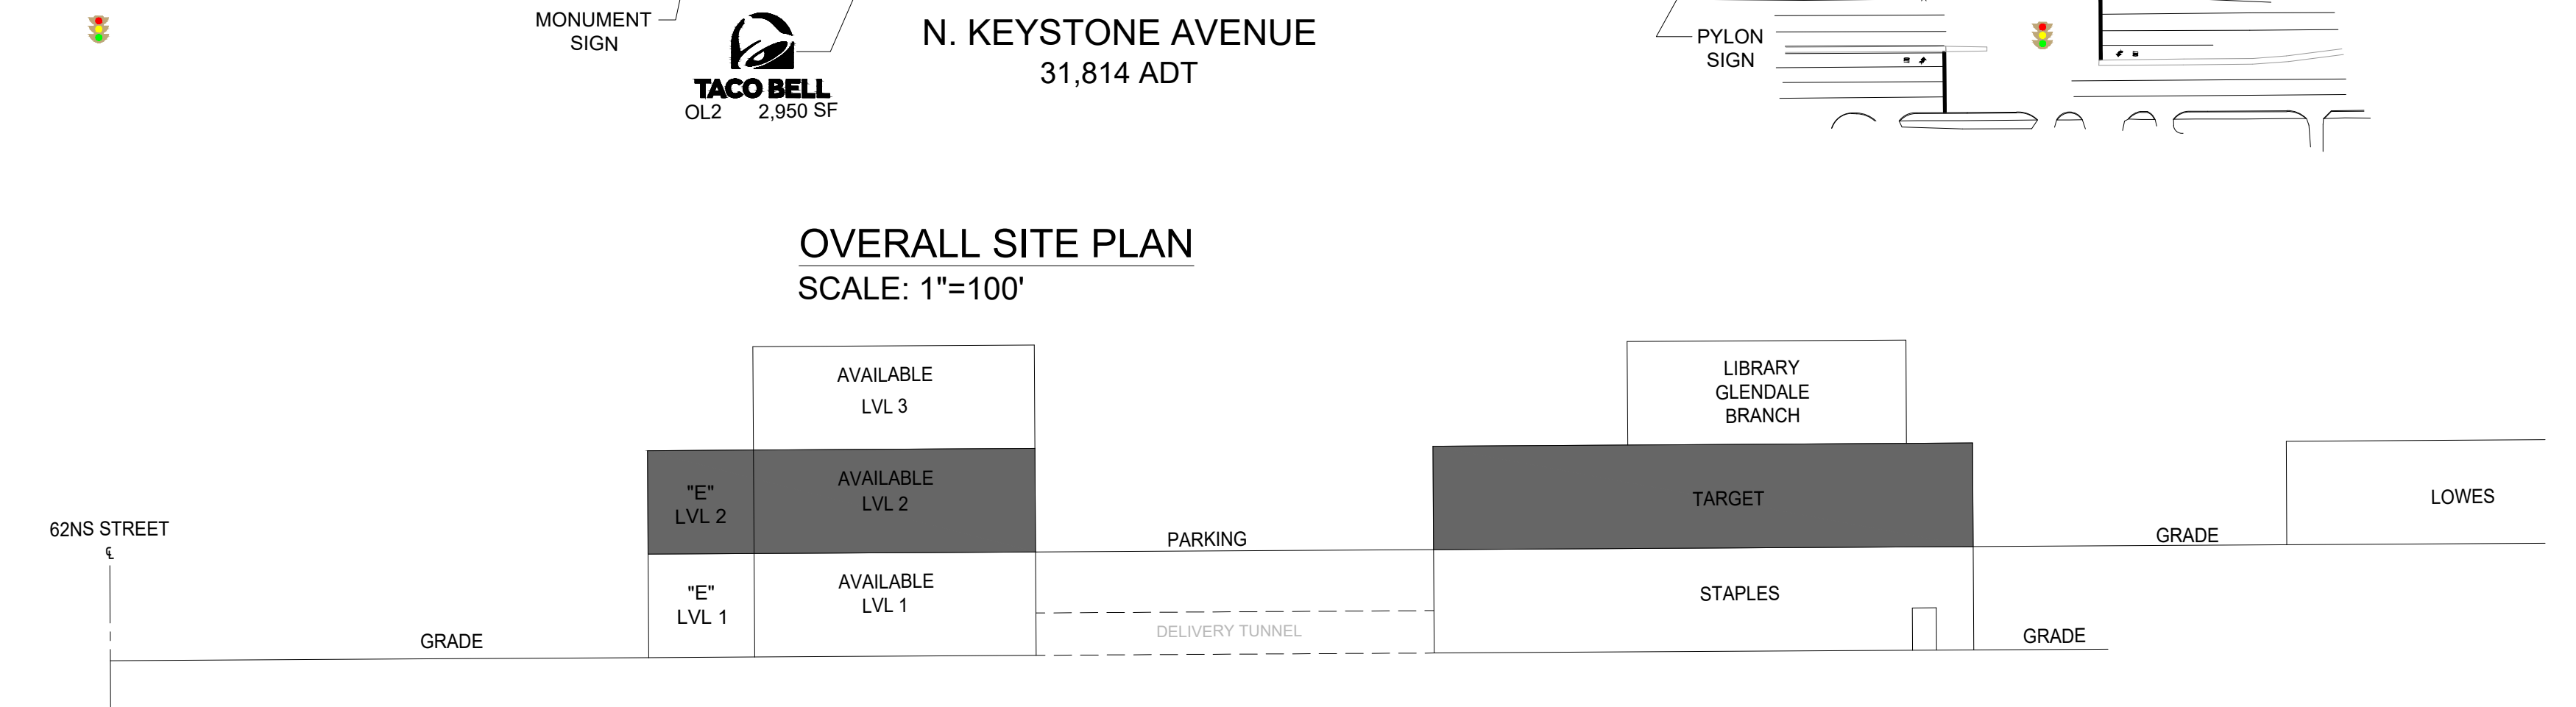

SECTION  
SCALE: NTS

