



OVERALL SITE PLAN
SCALE: 1"=100'




SECTION
SCALE: NTS

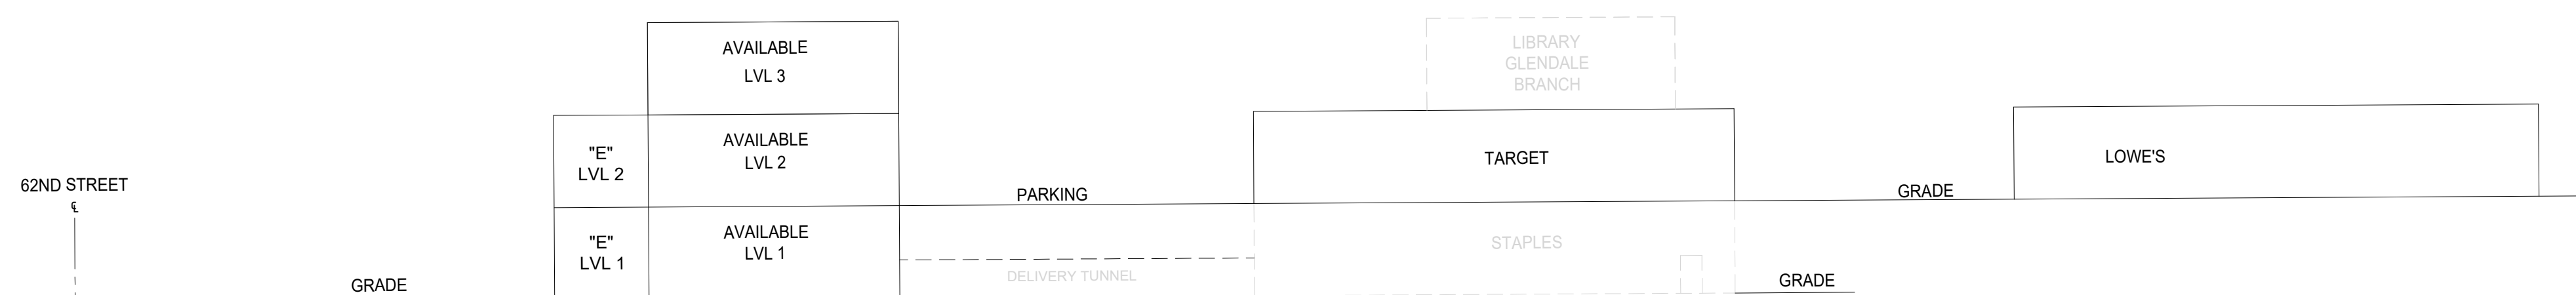


ENLARGED VIEW
SCALE: 1"=30'

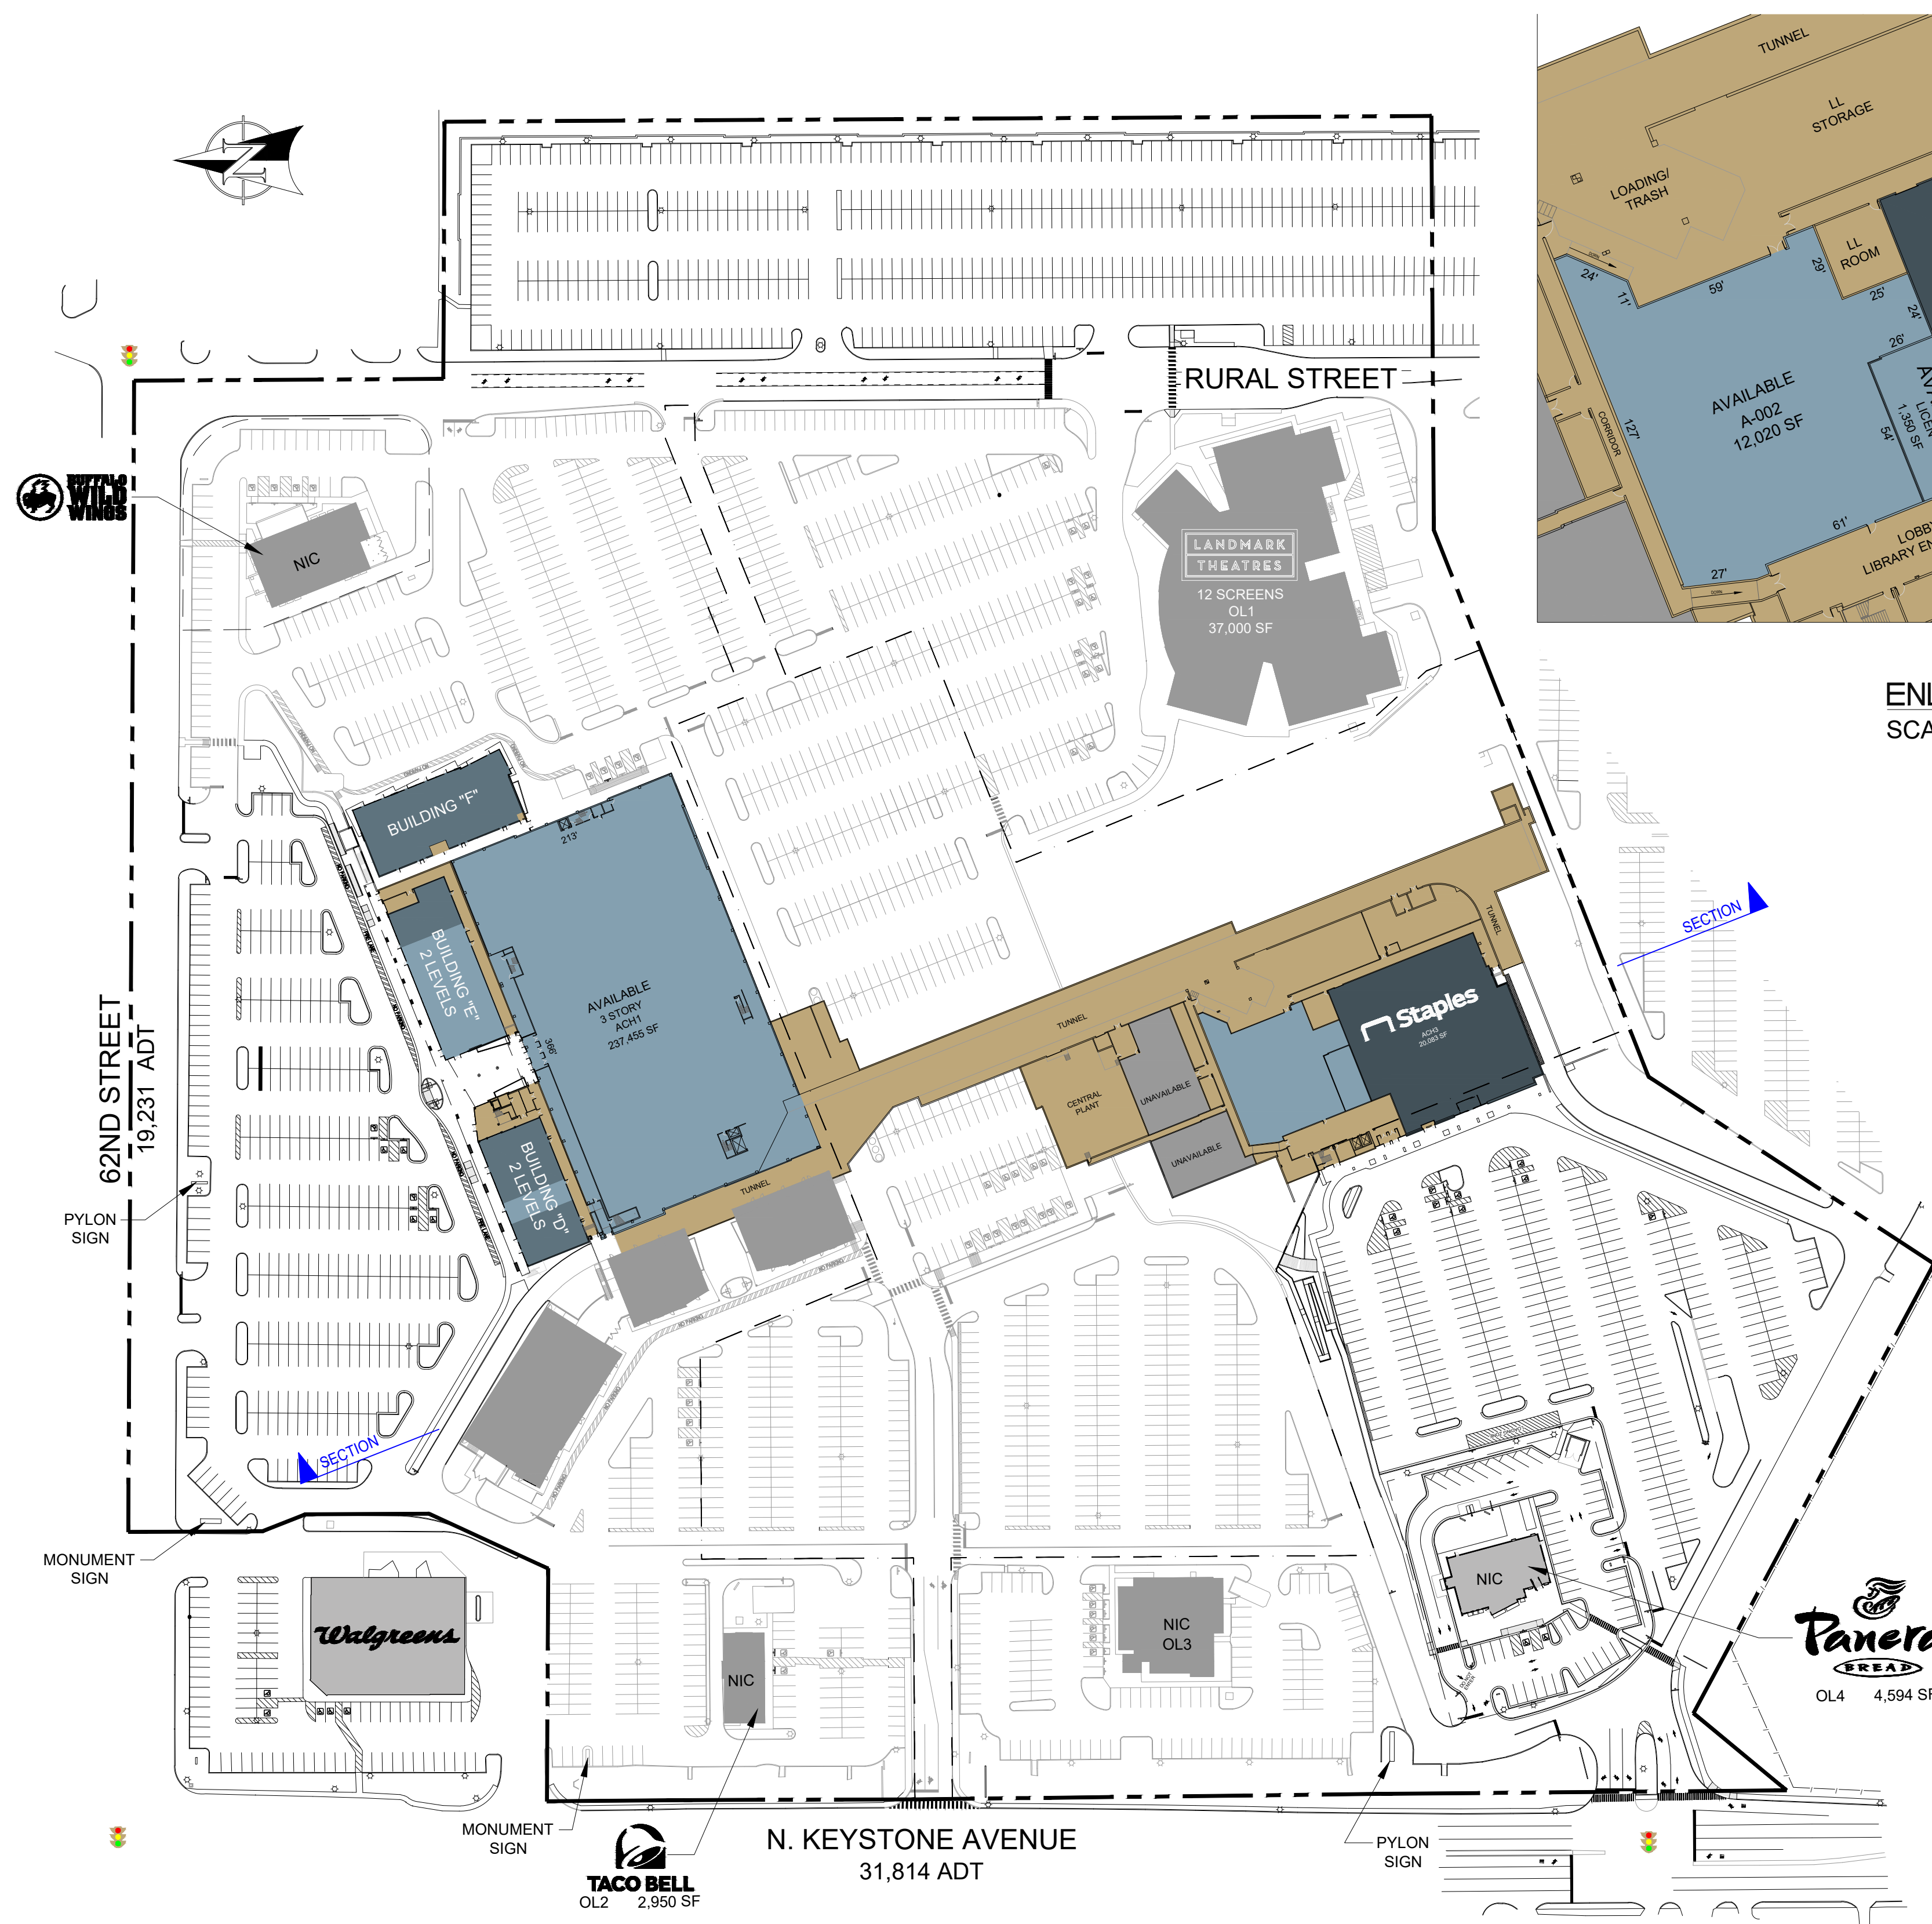

OVERALL SITE PLAN
SCALE: 1"=100'

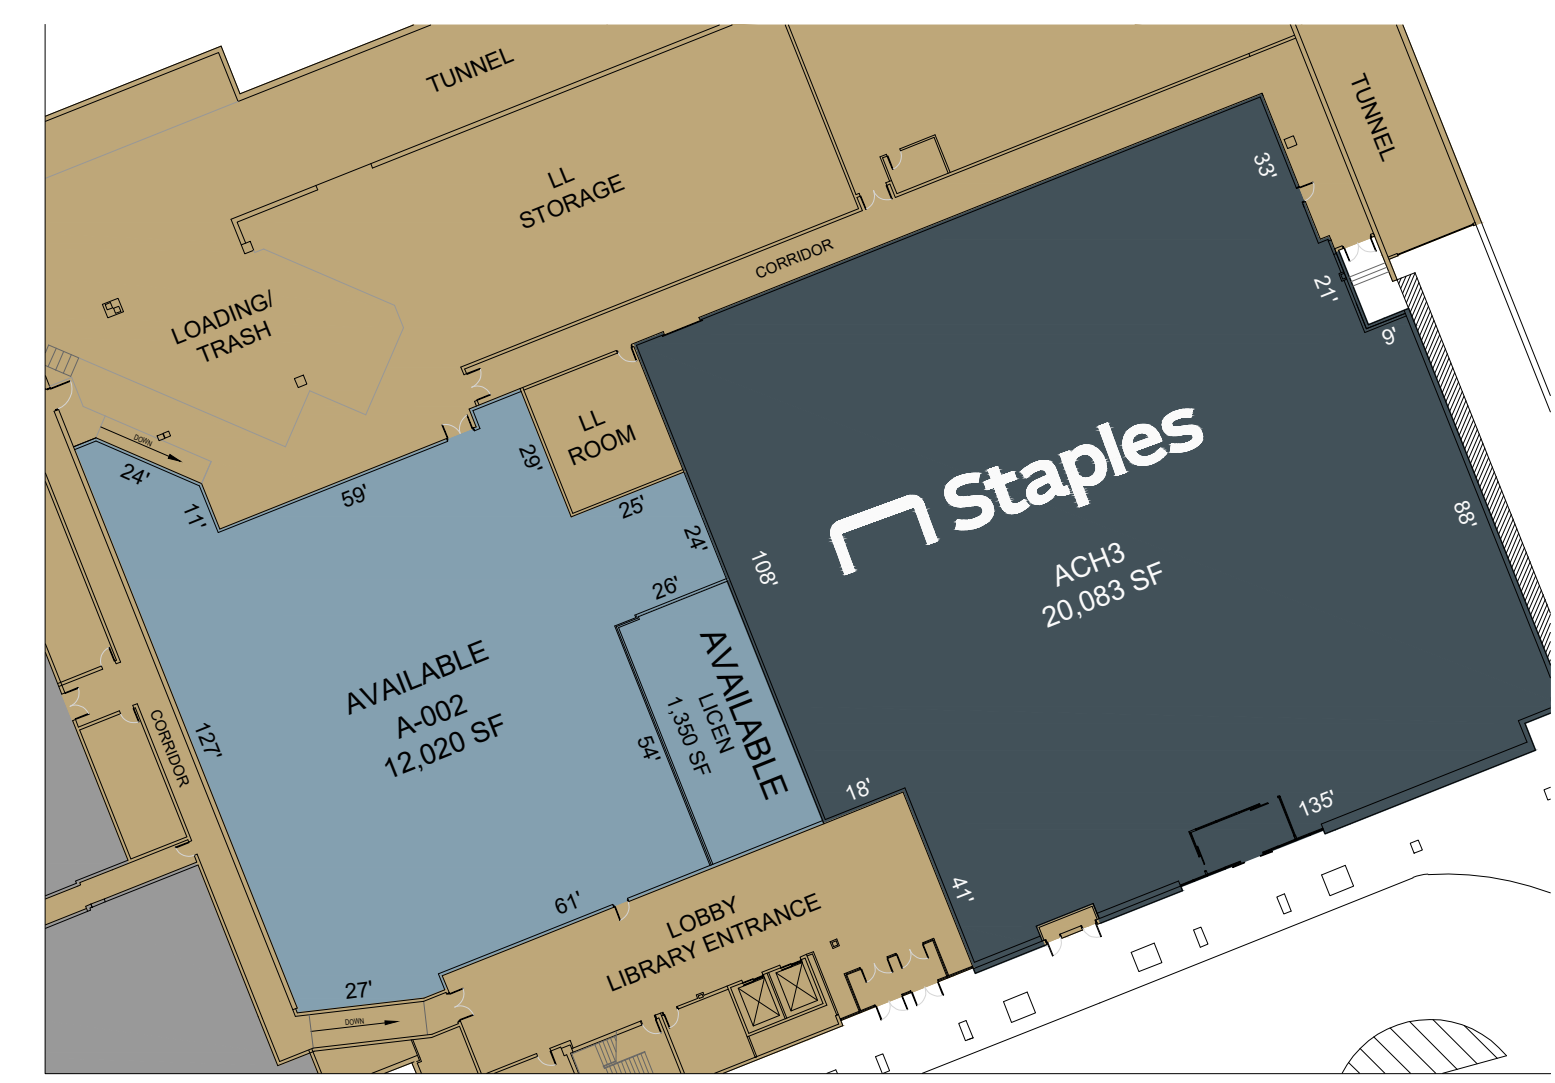


ENLARGED VIEW
SCALE: 1"=40'

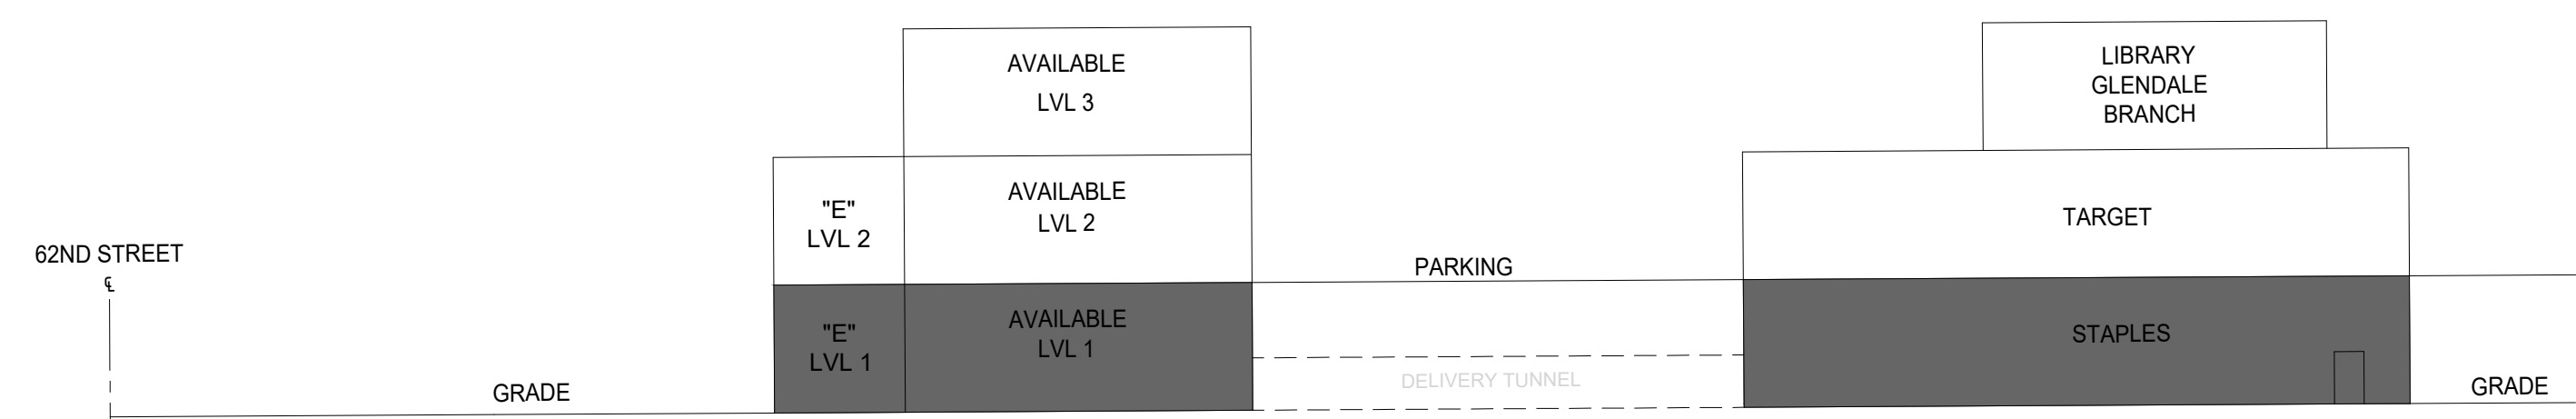


SECTION
SCALE: NTS



ENLARGED VIEW
SCALE: 1"=40'

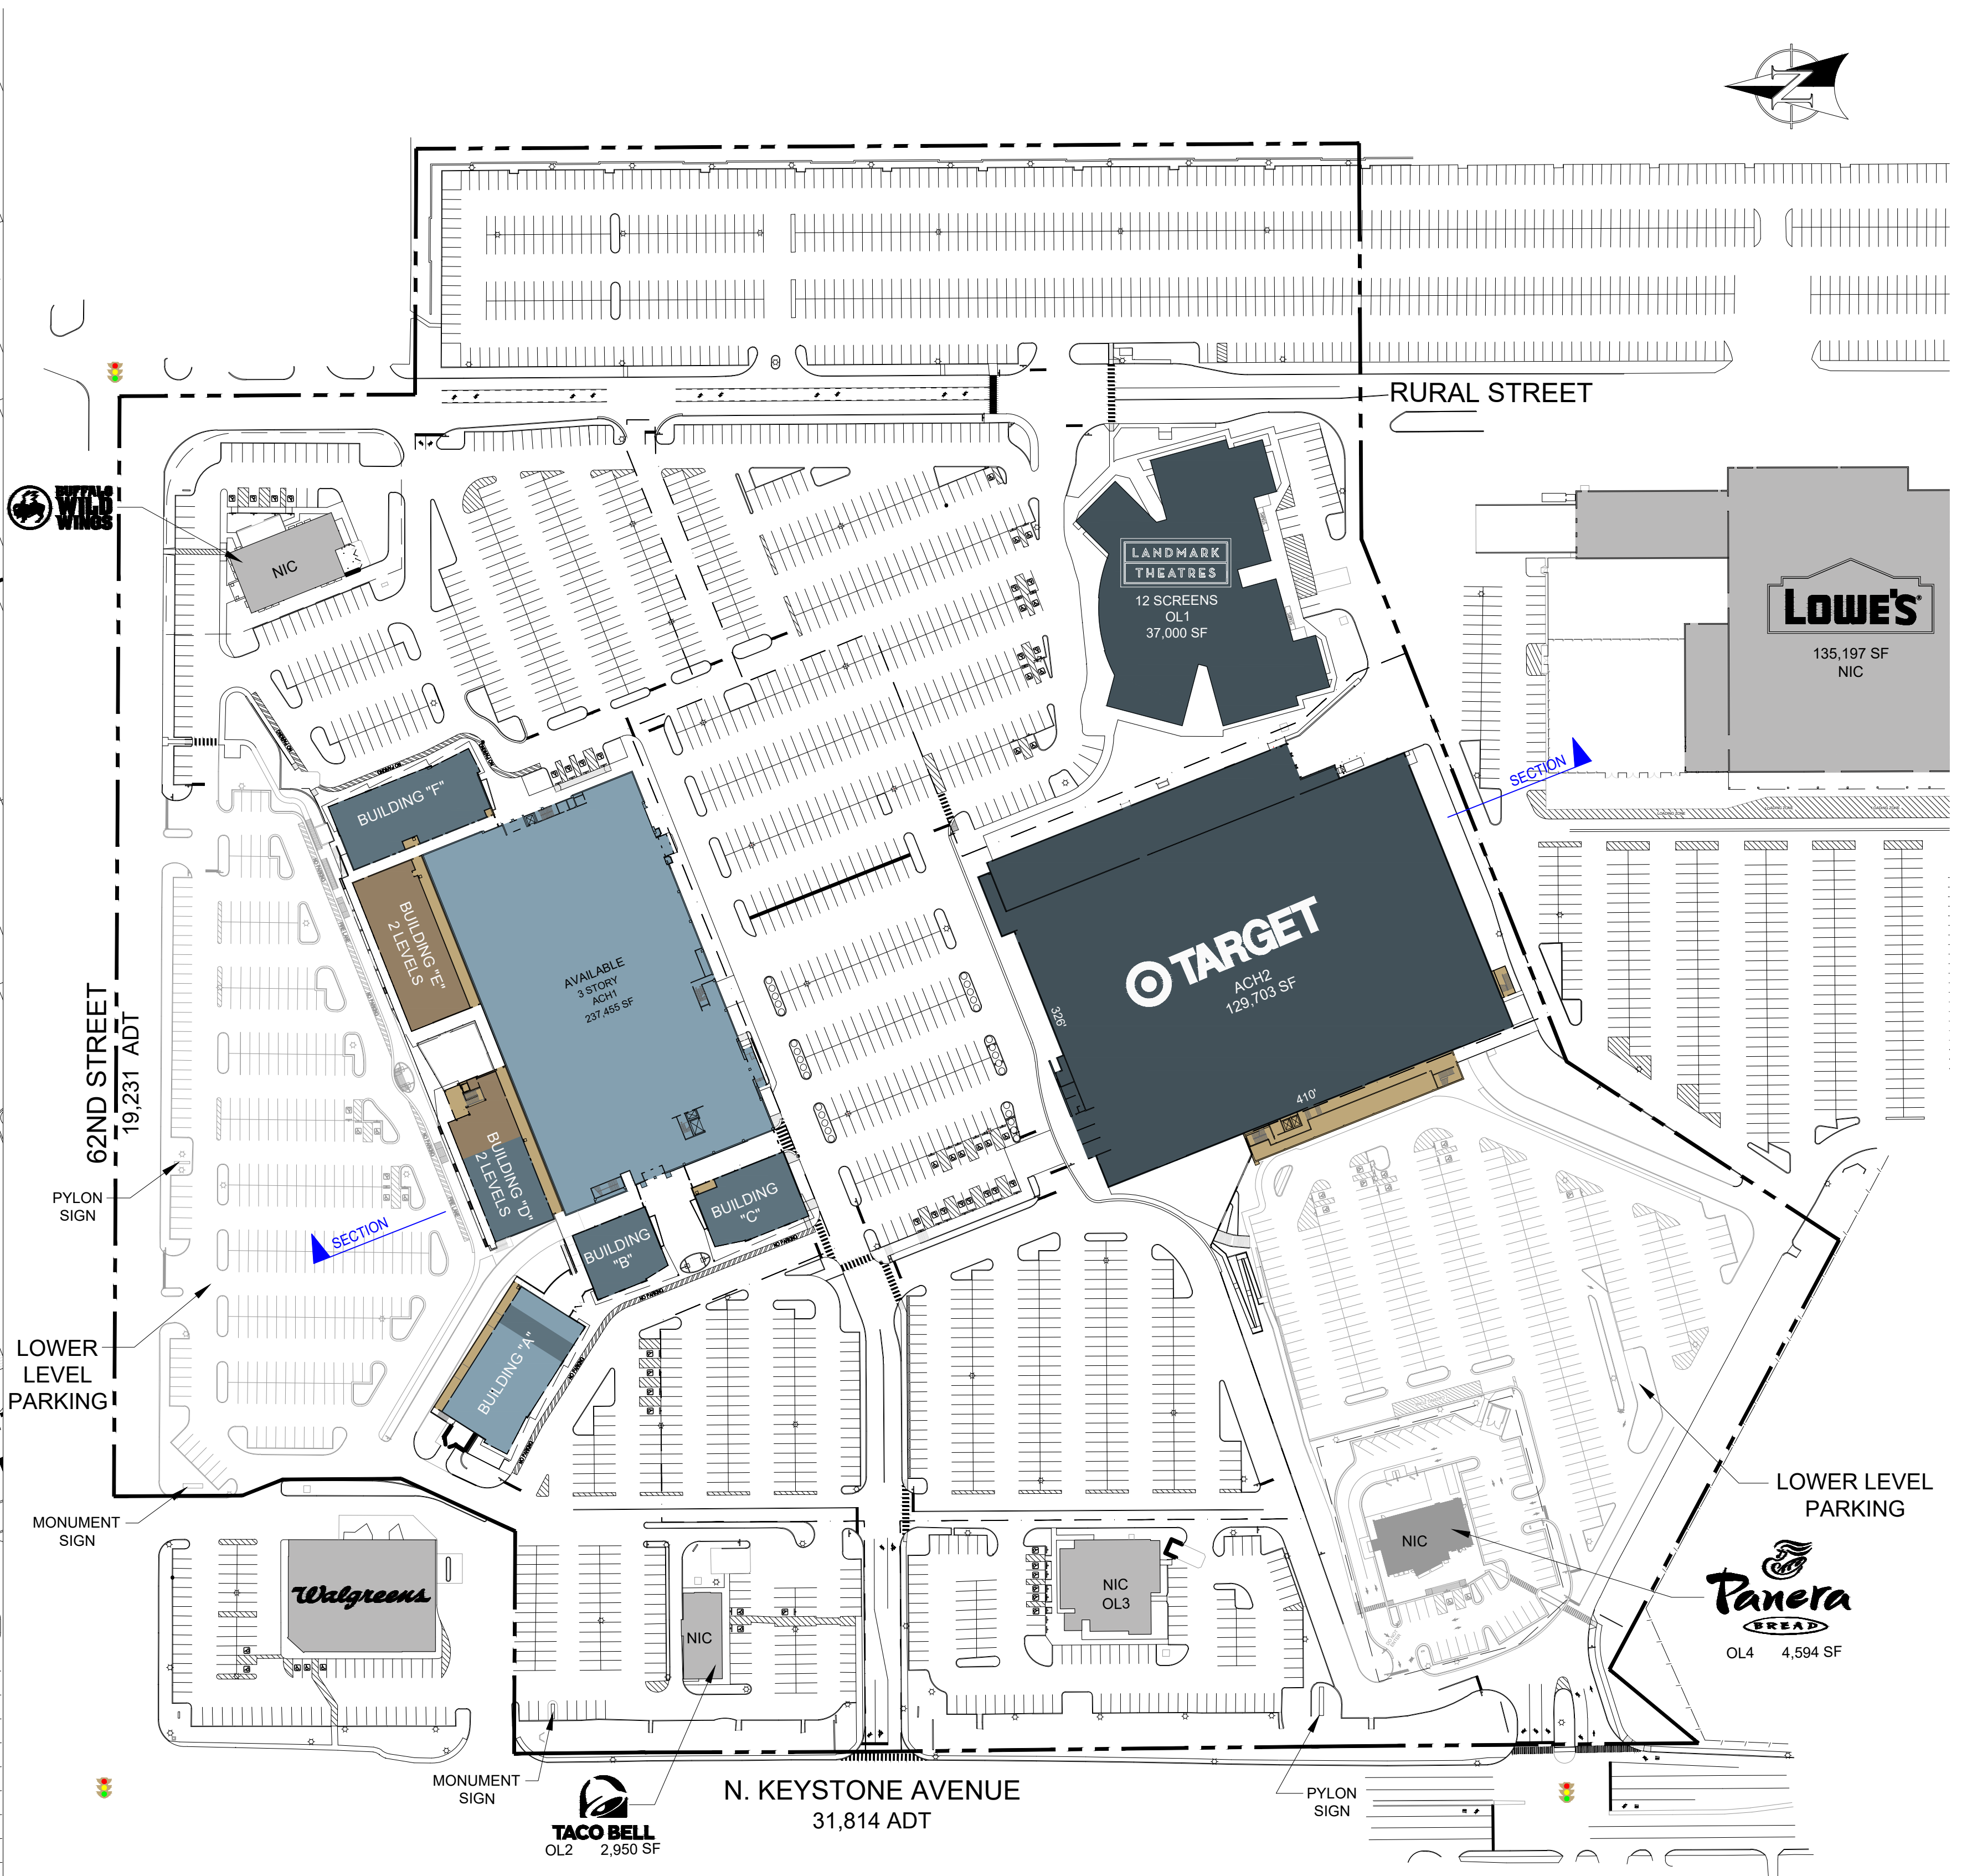

OVERALL SITE PLAN
SCALE: 1"=100'

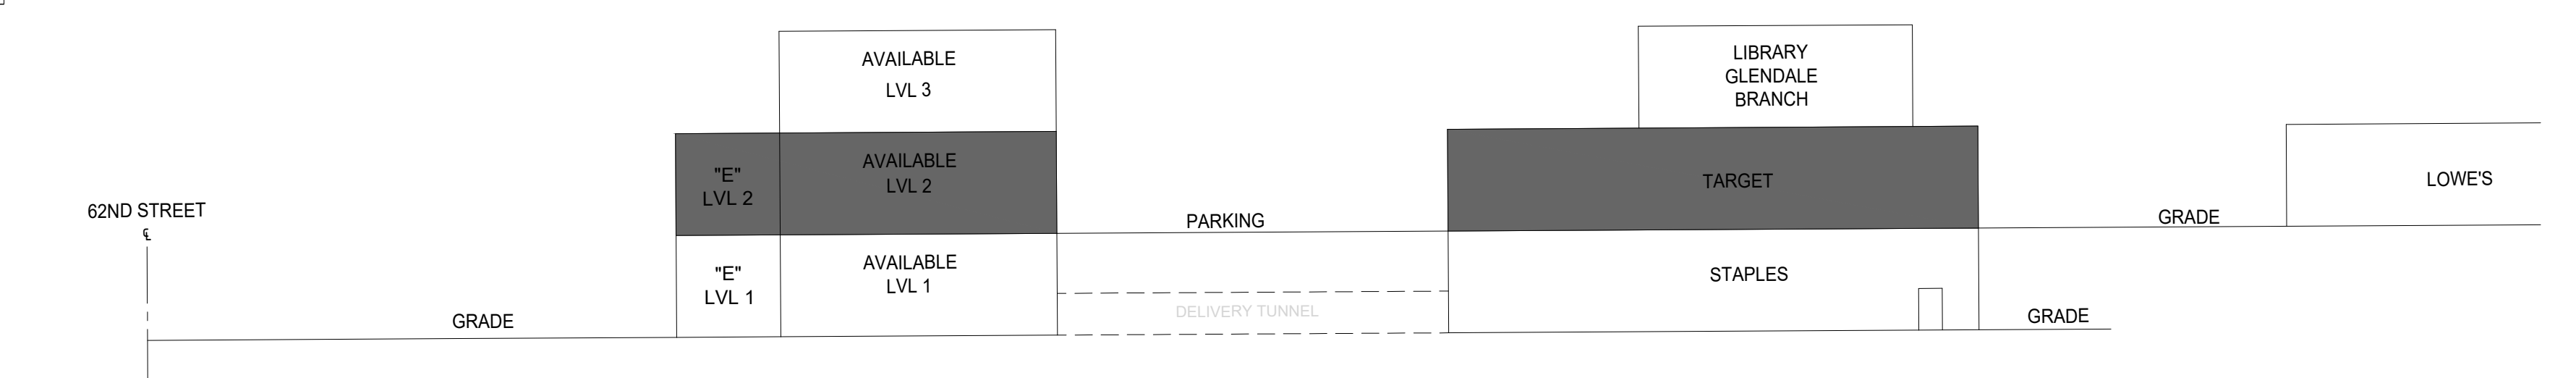

SECTION
SCALE: NTS

