


ALCOA HIGHWAY (U.S. HWY 129) (36,688 ADT)

OVERALL SITE PLAN

Scale 1" = 100'

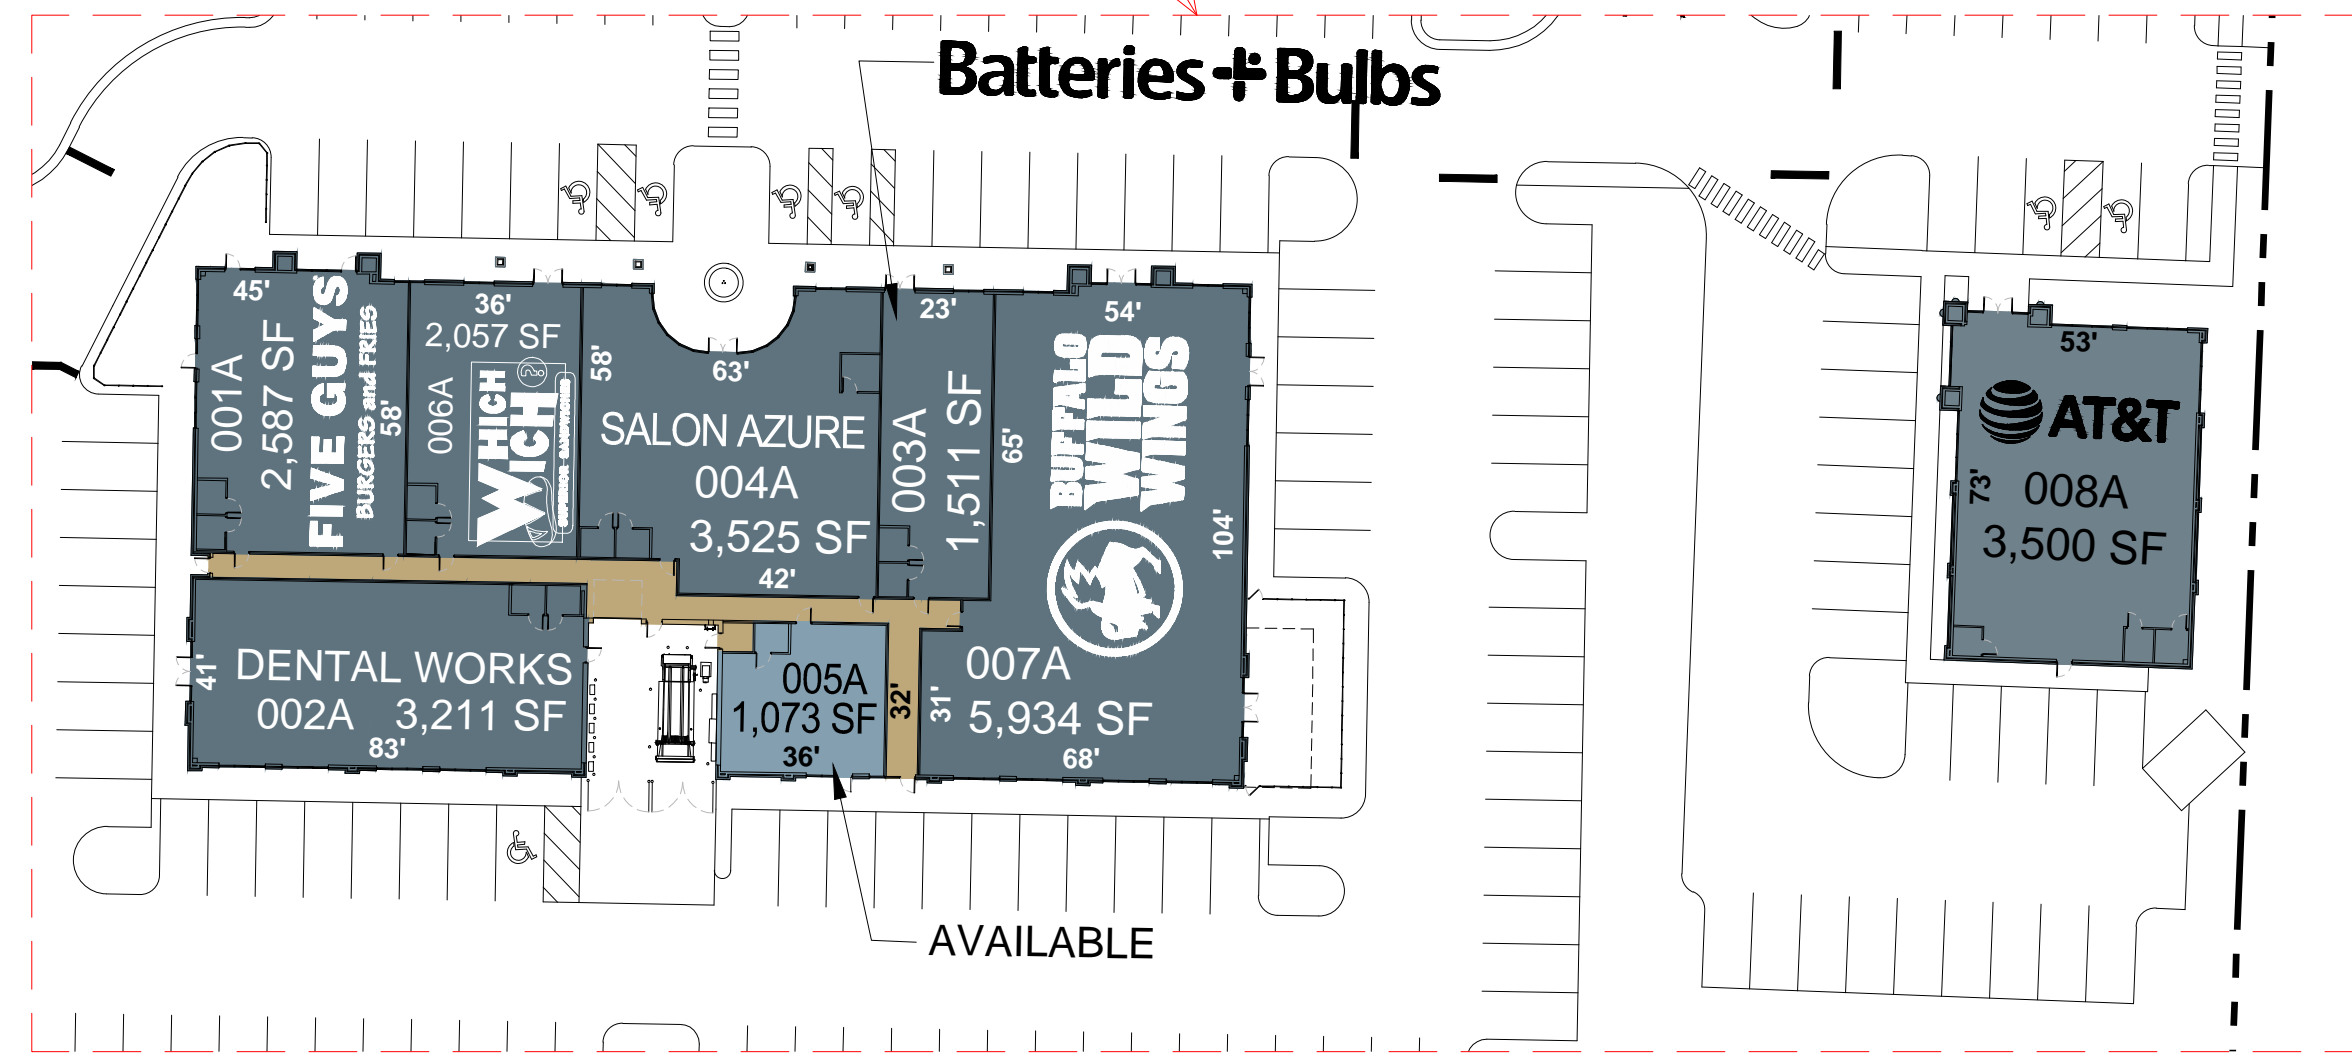

Batteries + Bulbs

RETAIL

Scale 1" = 40'