
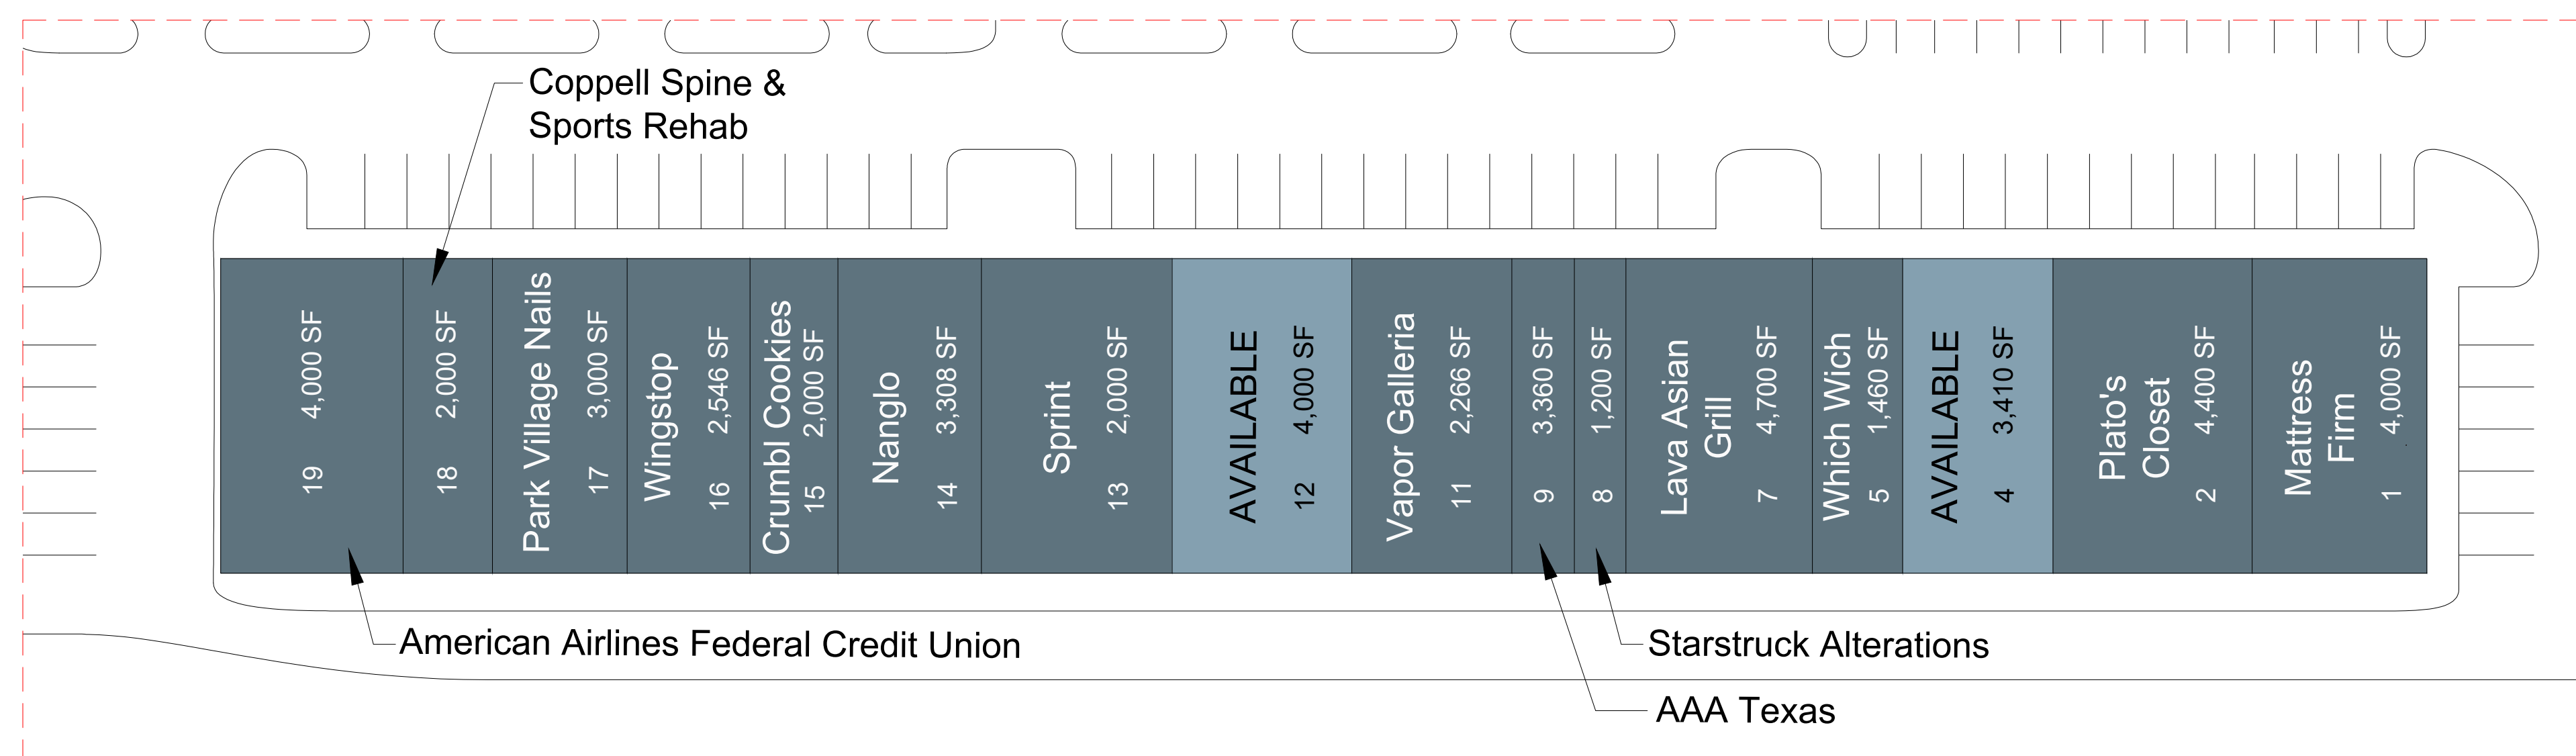


OVERALL SITE PLAN
SCALE: 1" = 60'

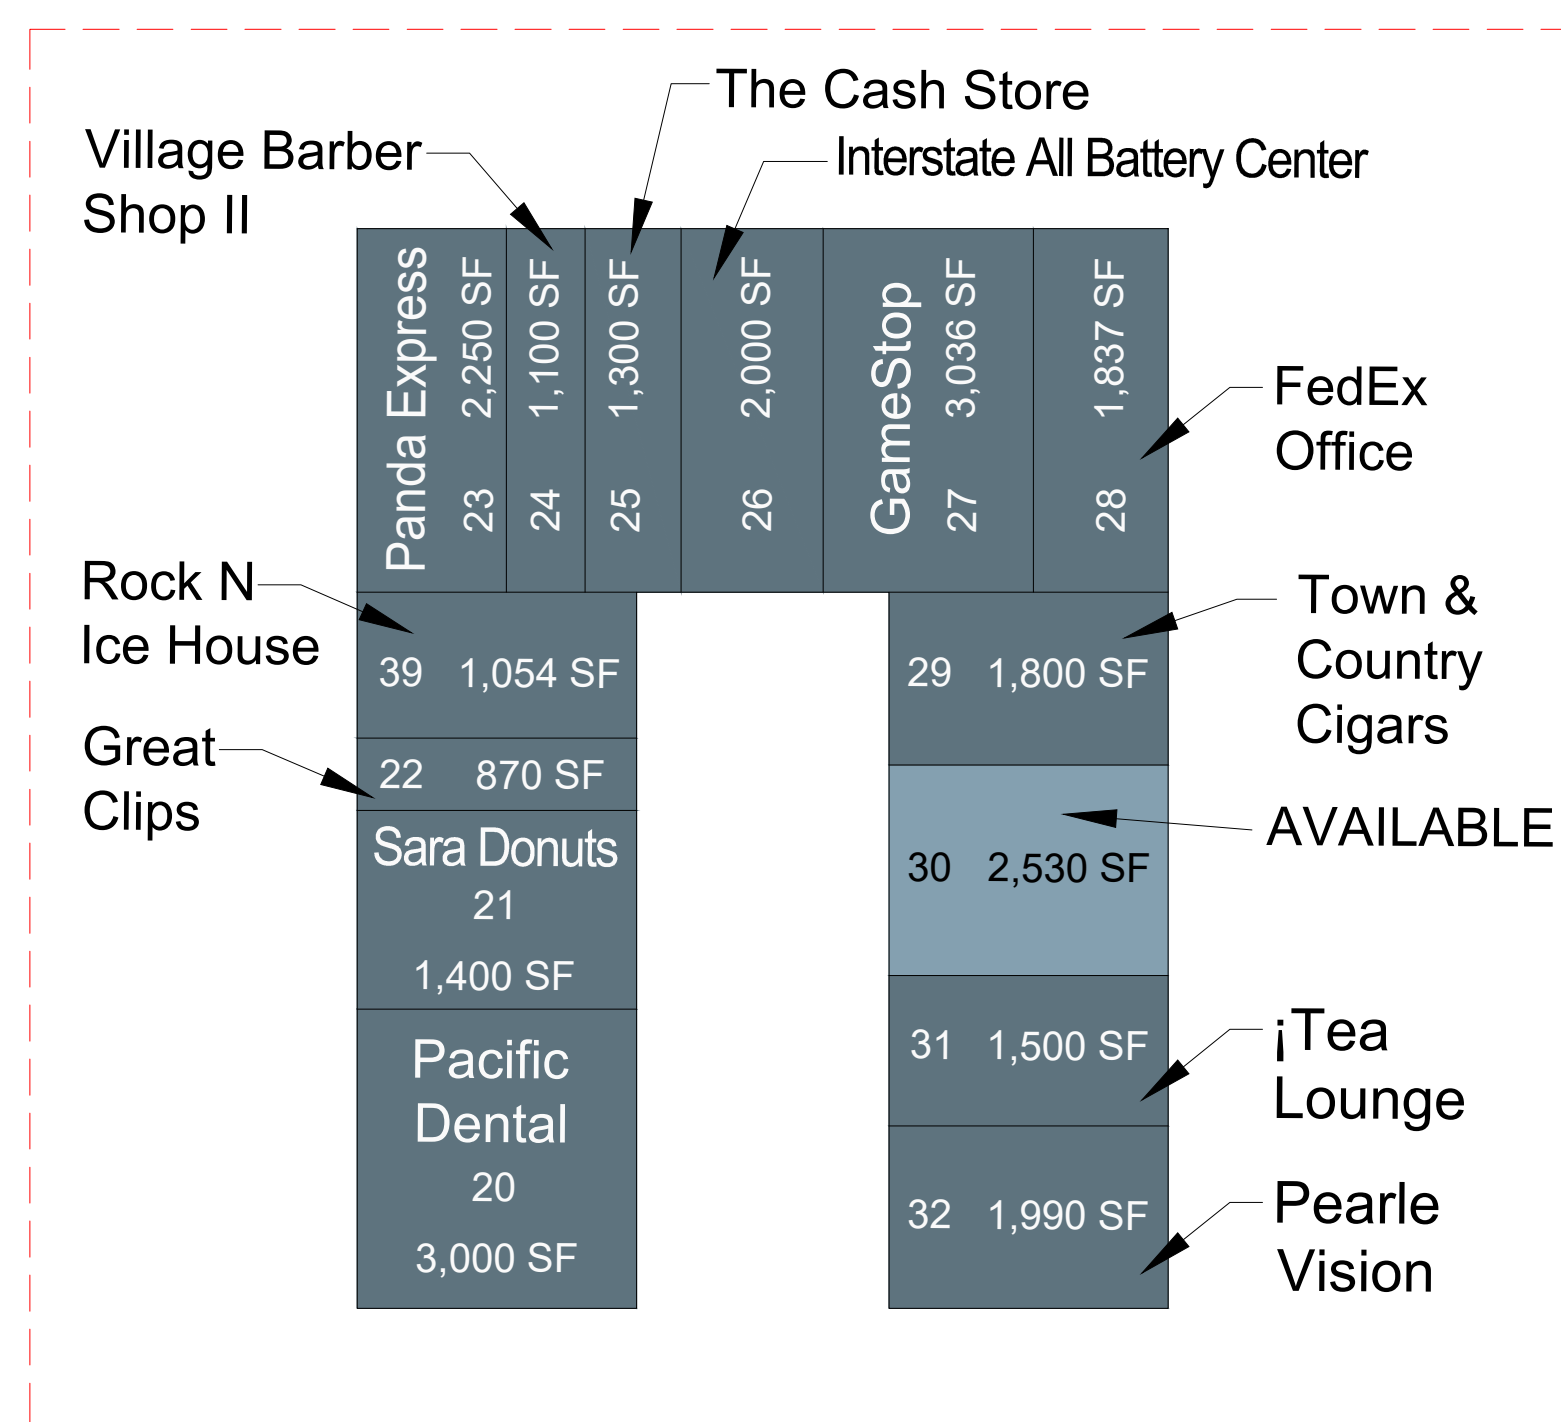

RETAIL "B"
SCALE: 1" = 30'