


RETAIL
Scale 1" = 30'

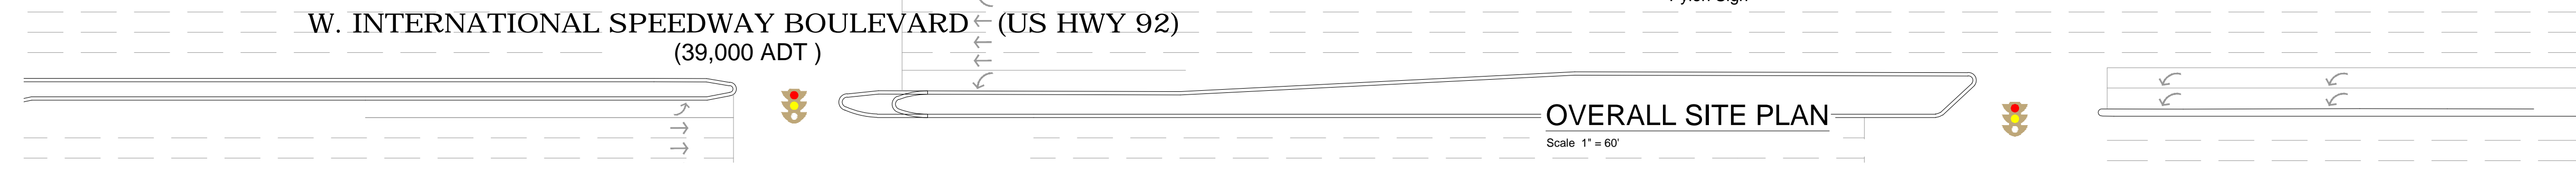

W. INTERNATIONAL SPEEDWAY BOULEVARD (US HWY 92)
(39,000 ADT)

OVERALL SITE PLAN
Scale 1" = 60'