



RETAIL "A"
SCALE: 1" = 20'

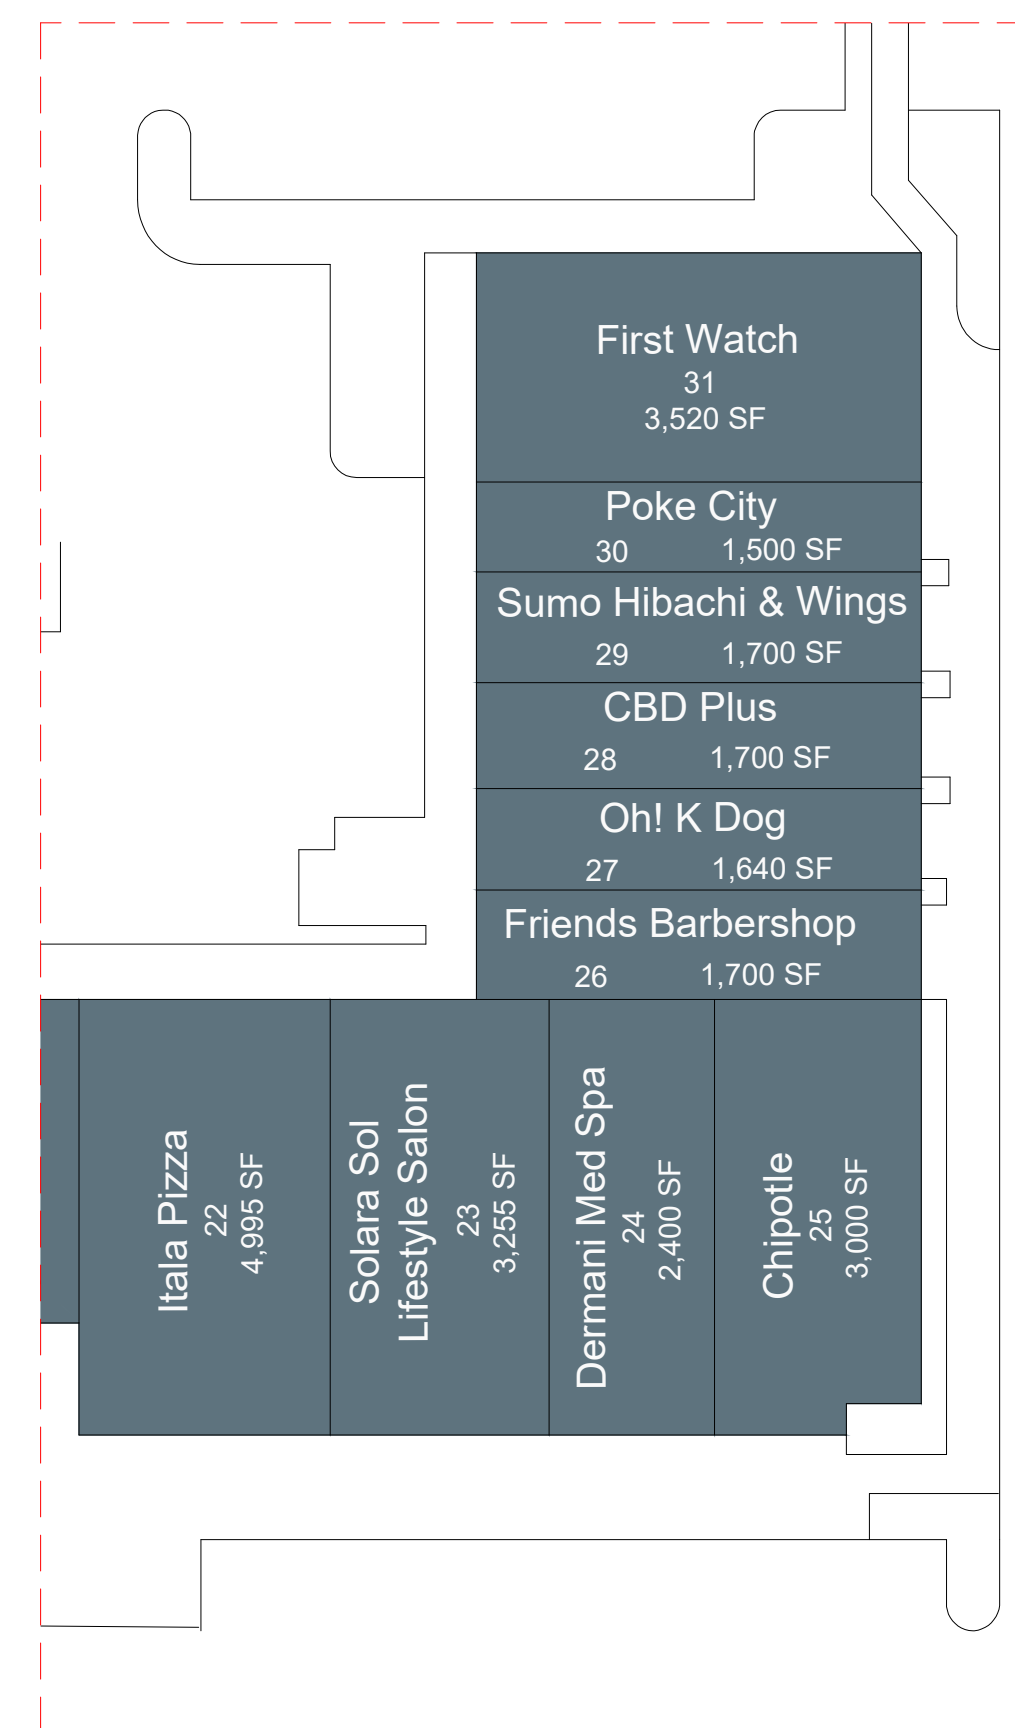

RETAIL "B"
SCALE: 1" = 20'

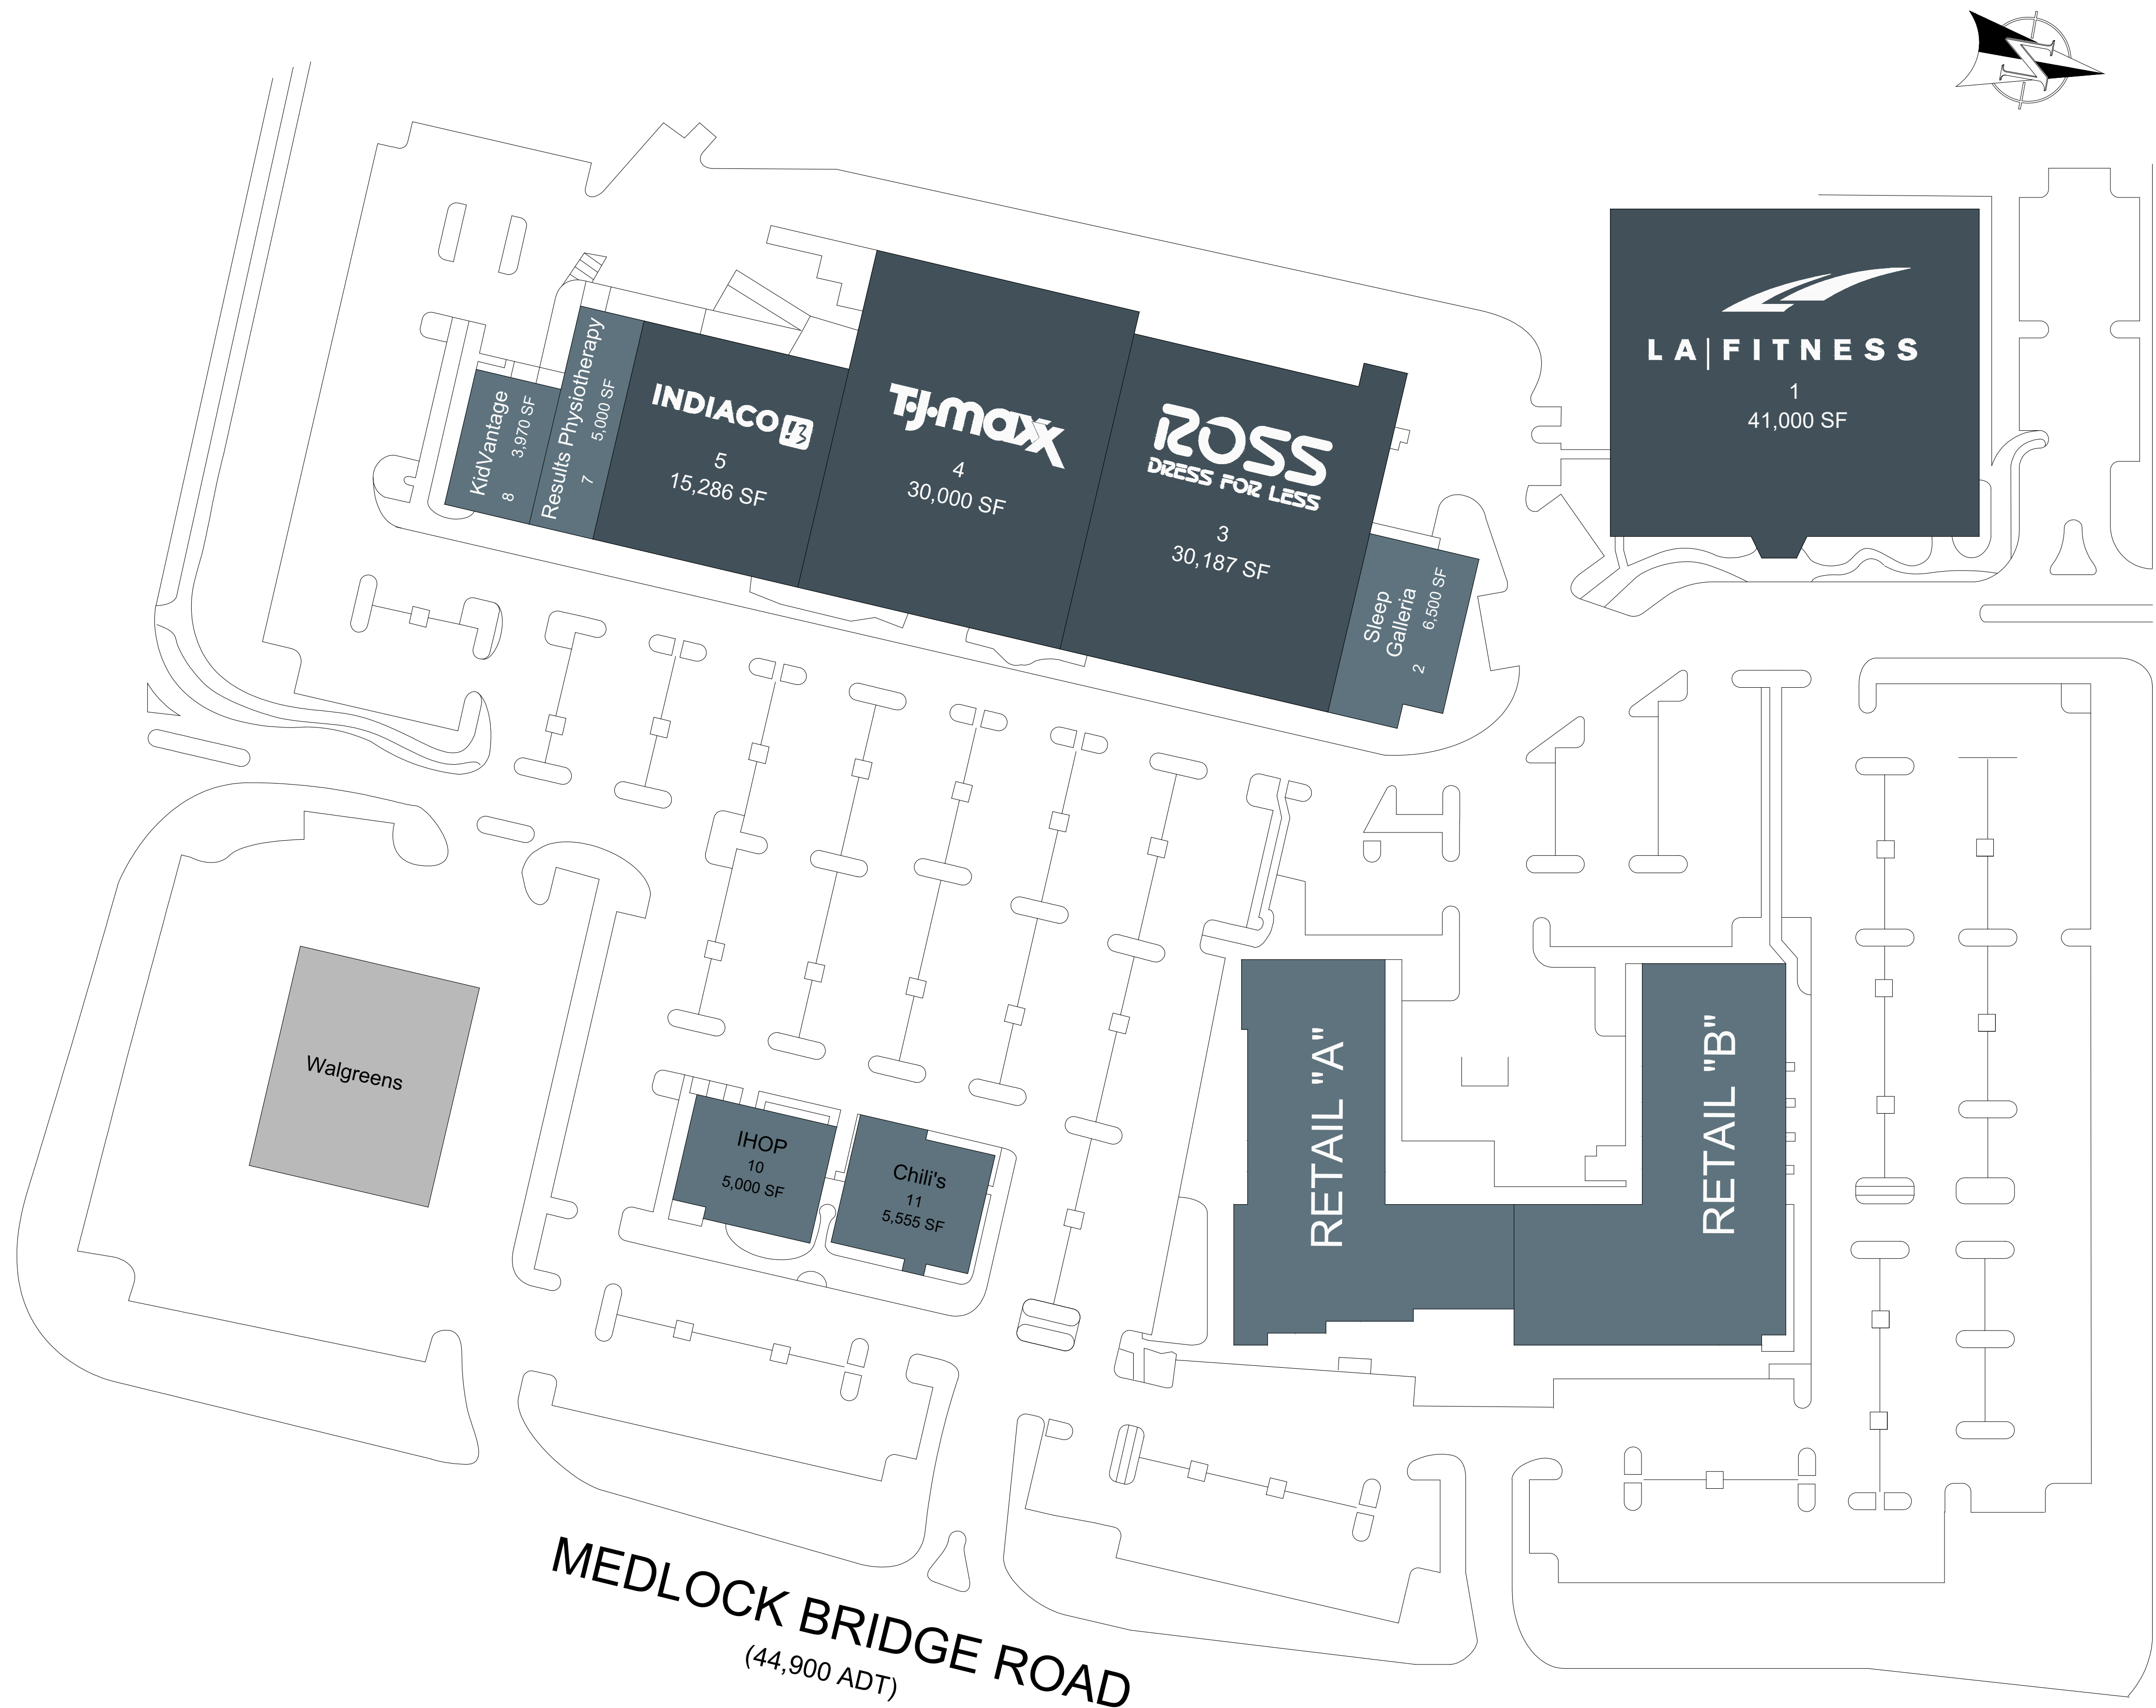

OVERALL SITE PLAN
SCALE: 1" = 30'

