


RETAIL "B" 2ND LEVEL
SCALE: 1" = 30'



RETAIL "A"
SCALE: 1" = 30'

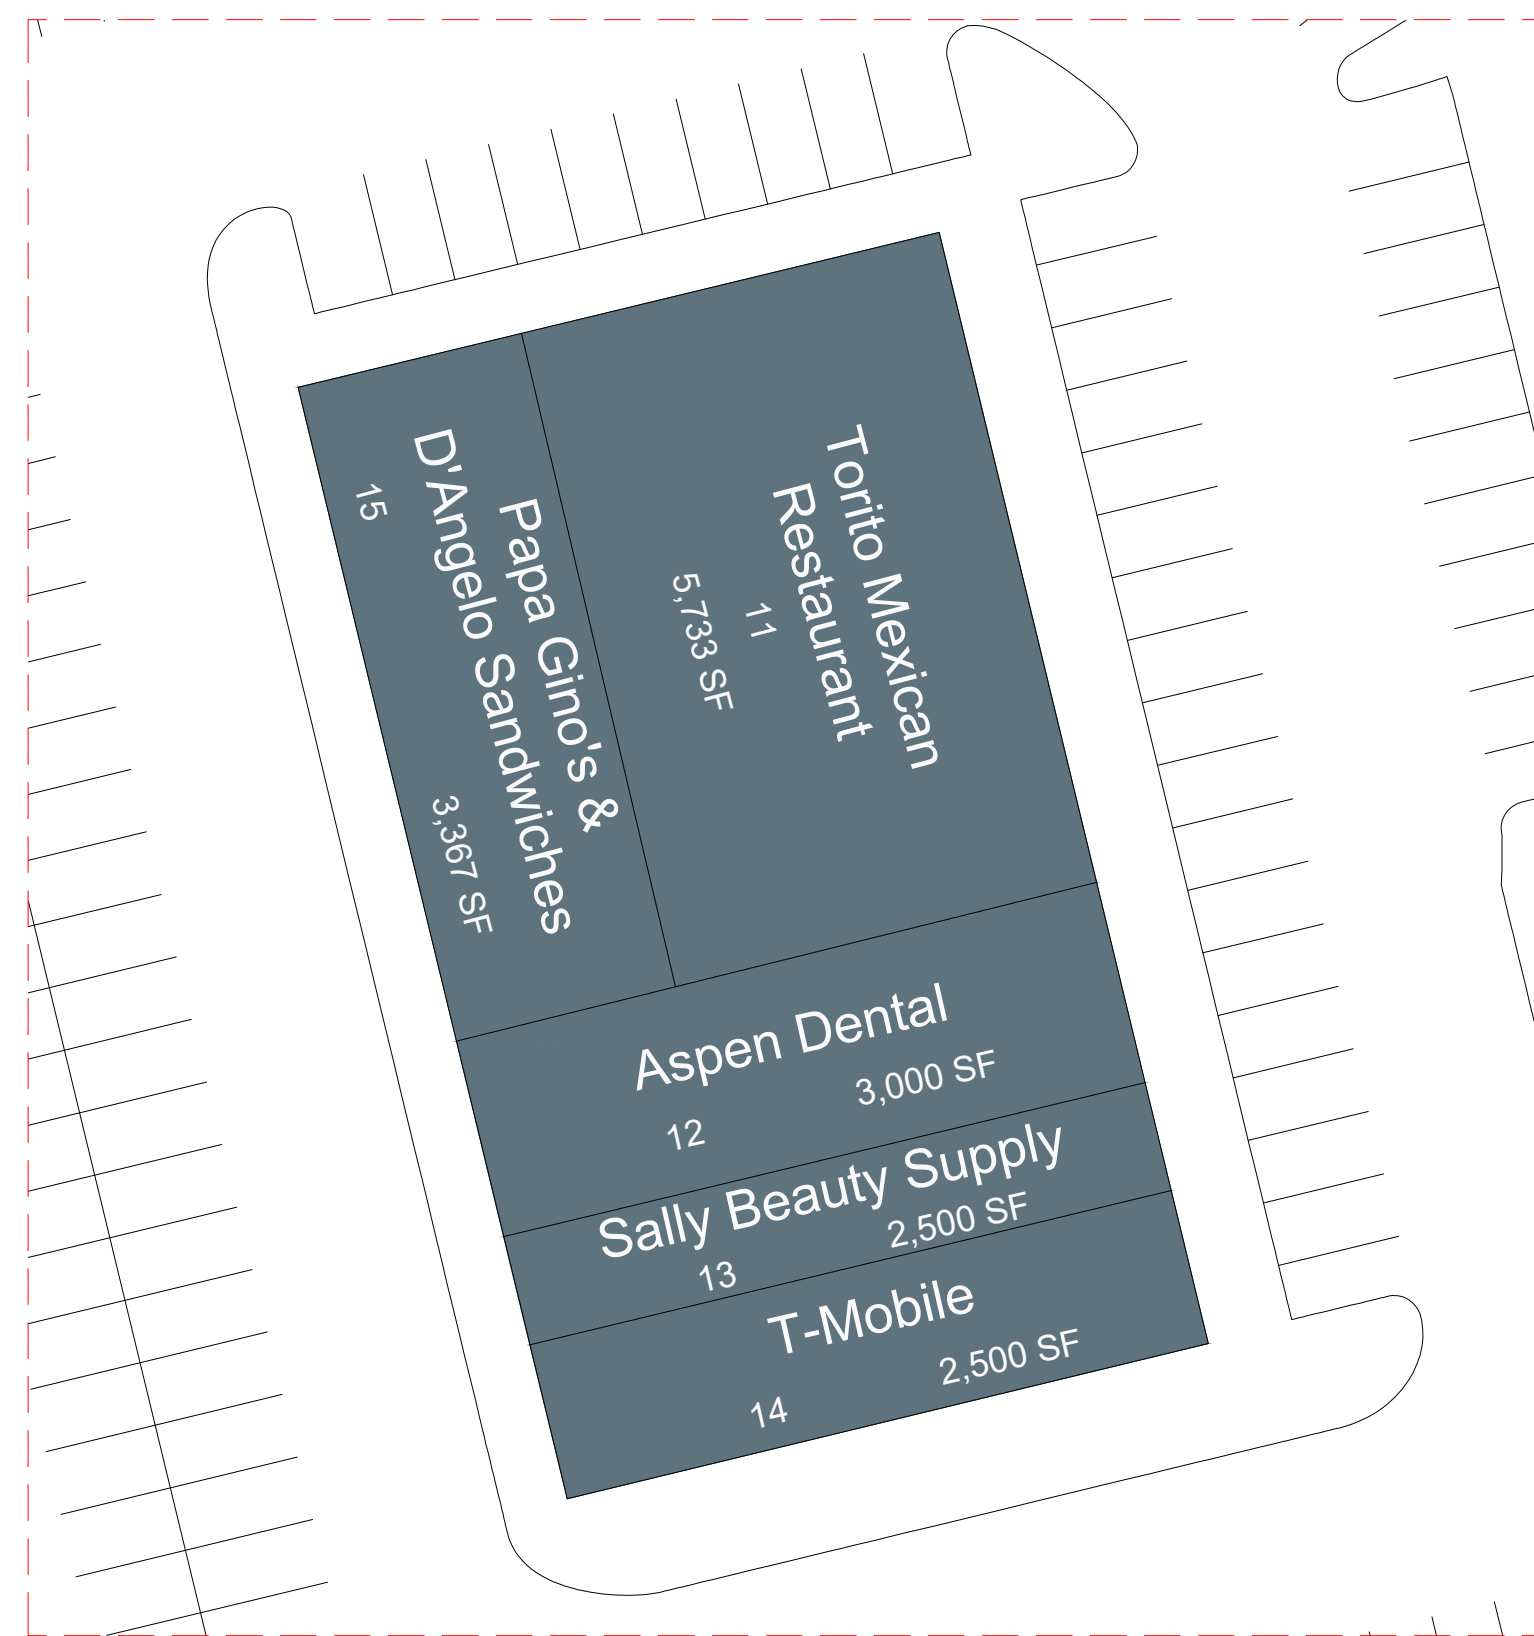

OVERALL SITE PLAN
SCALE: 1" = 100'

