


SITE PLAN
Scale 1"= 50'

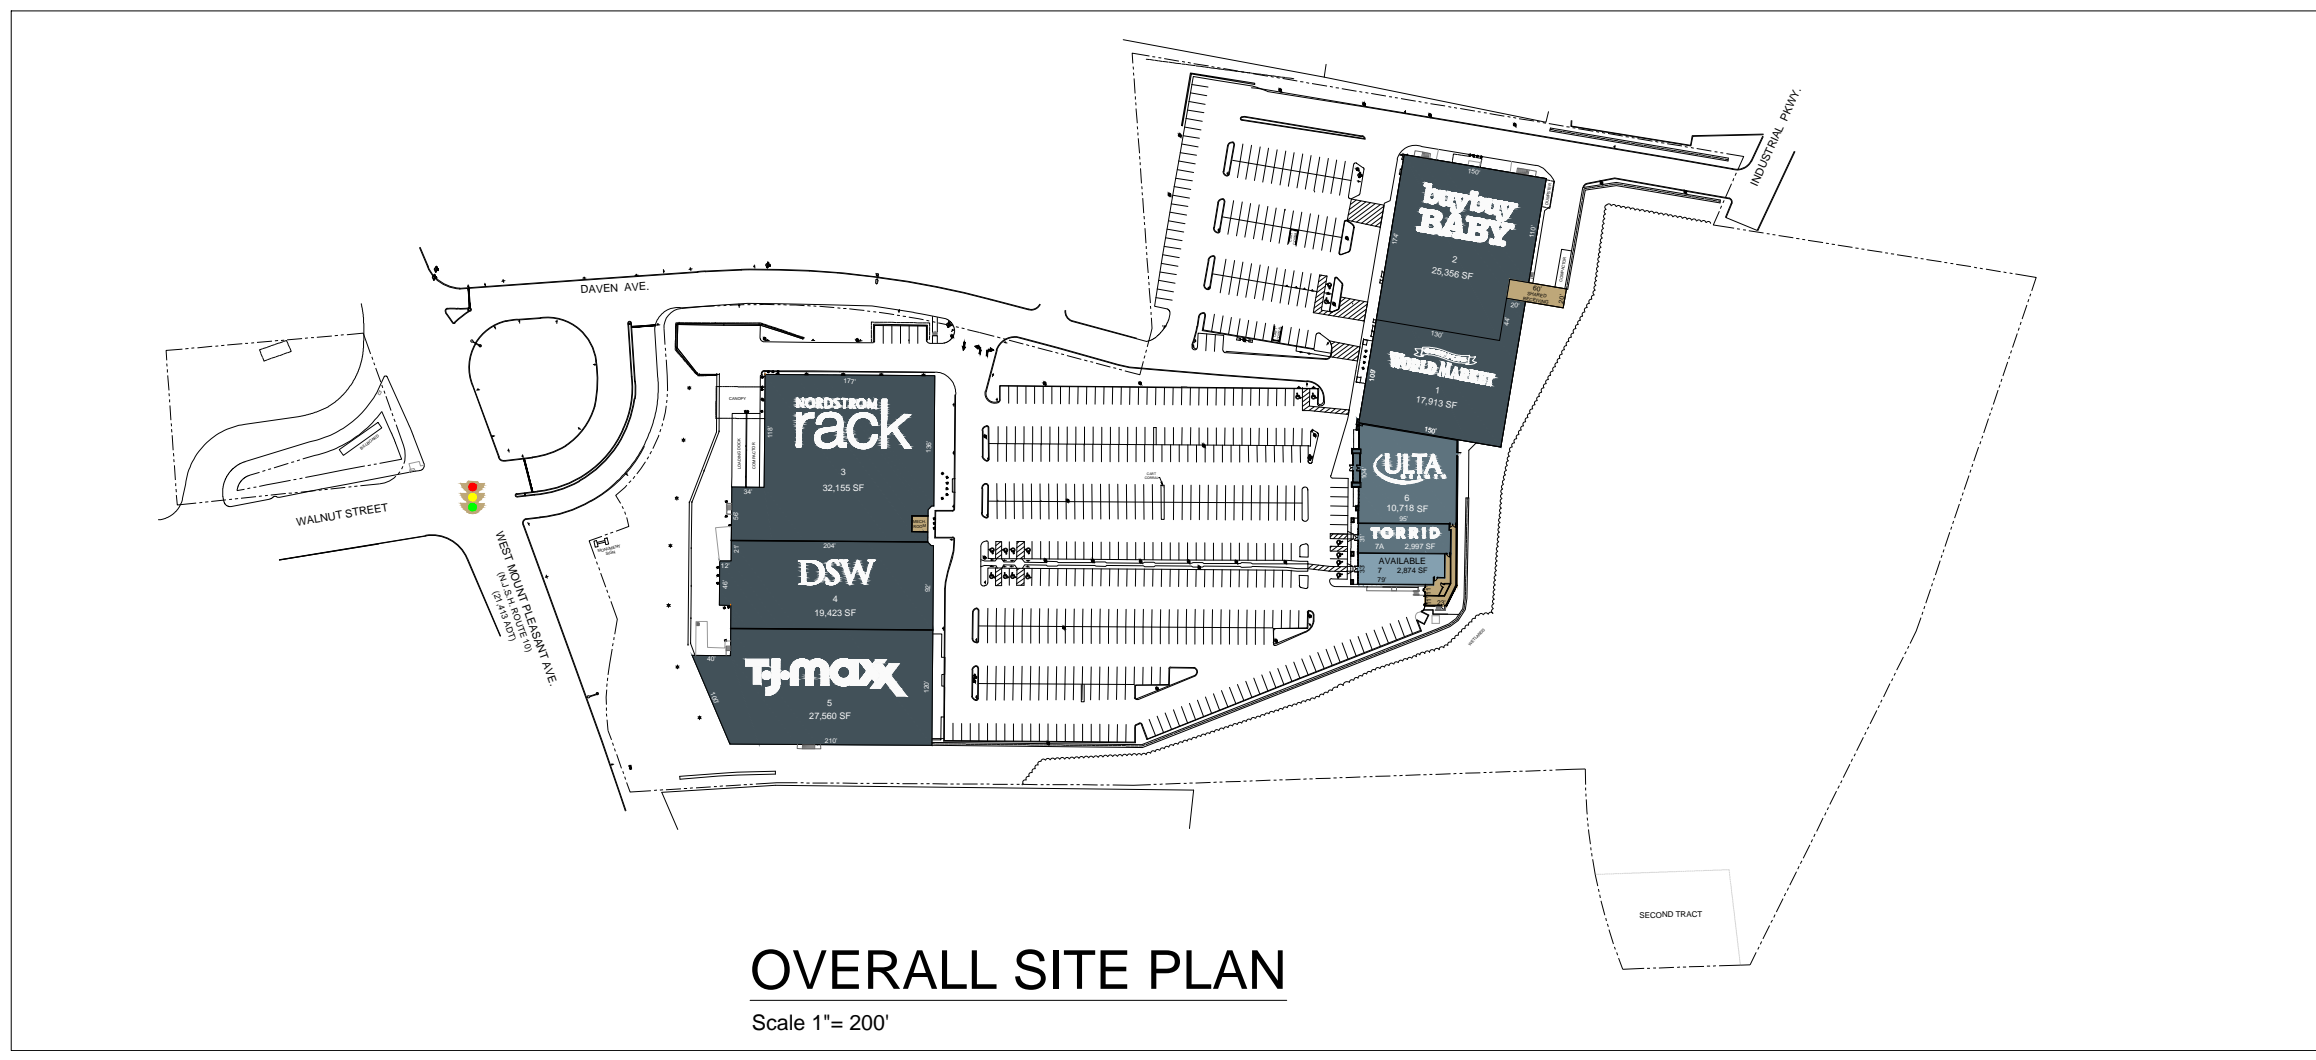

OVERALL SITE PLAN
Scale 1"= 200'