


Sherwin Williams	42	3,500 SF
Health Source Chiropractic	39	1,760 SF
Pearle Vision	40a	2,710 SF
Sally Beauty Supply	40	1,655 SF
Kumon Learning	38	1,612 SF
Deluxe Nails & Spa	37	4,000 SF
SportClips	36	1,280 SF
Pediatric Urgent Care Center	35	4,136 SF
Style Floors	34	2,500 SF

RETAIL "A"
SCALE: 1" = 30'

Brain Balance of Frisco	25a	2,998 SF
Pizza Hut	25	1,600 SF
Mattress Firm	23	4,000 SF
Sandy's Dancewear Too	22	2,111 SF
Distinctively Hers	21	1,600 SF
Salon Boutique	20	10,000 SF
Crush Taco	17b	2,810 SF
Cooks Children's ENT	17a	2,680 SF

RETAIL "B"
SCALE: 1" = 40'

ELDORADO PARKWAY (38,597 ADT)

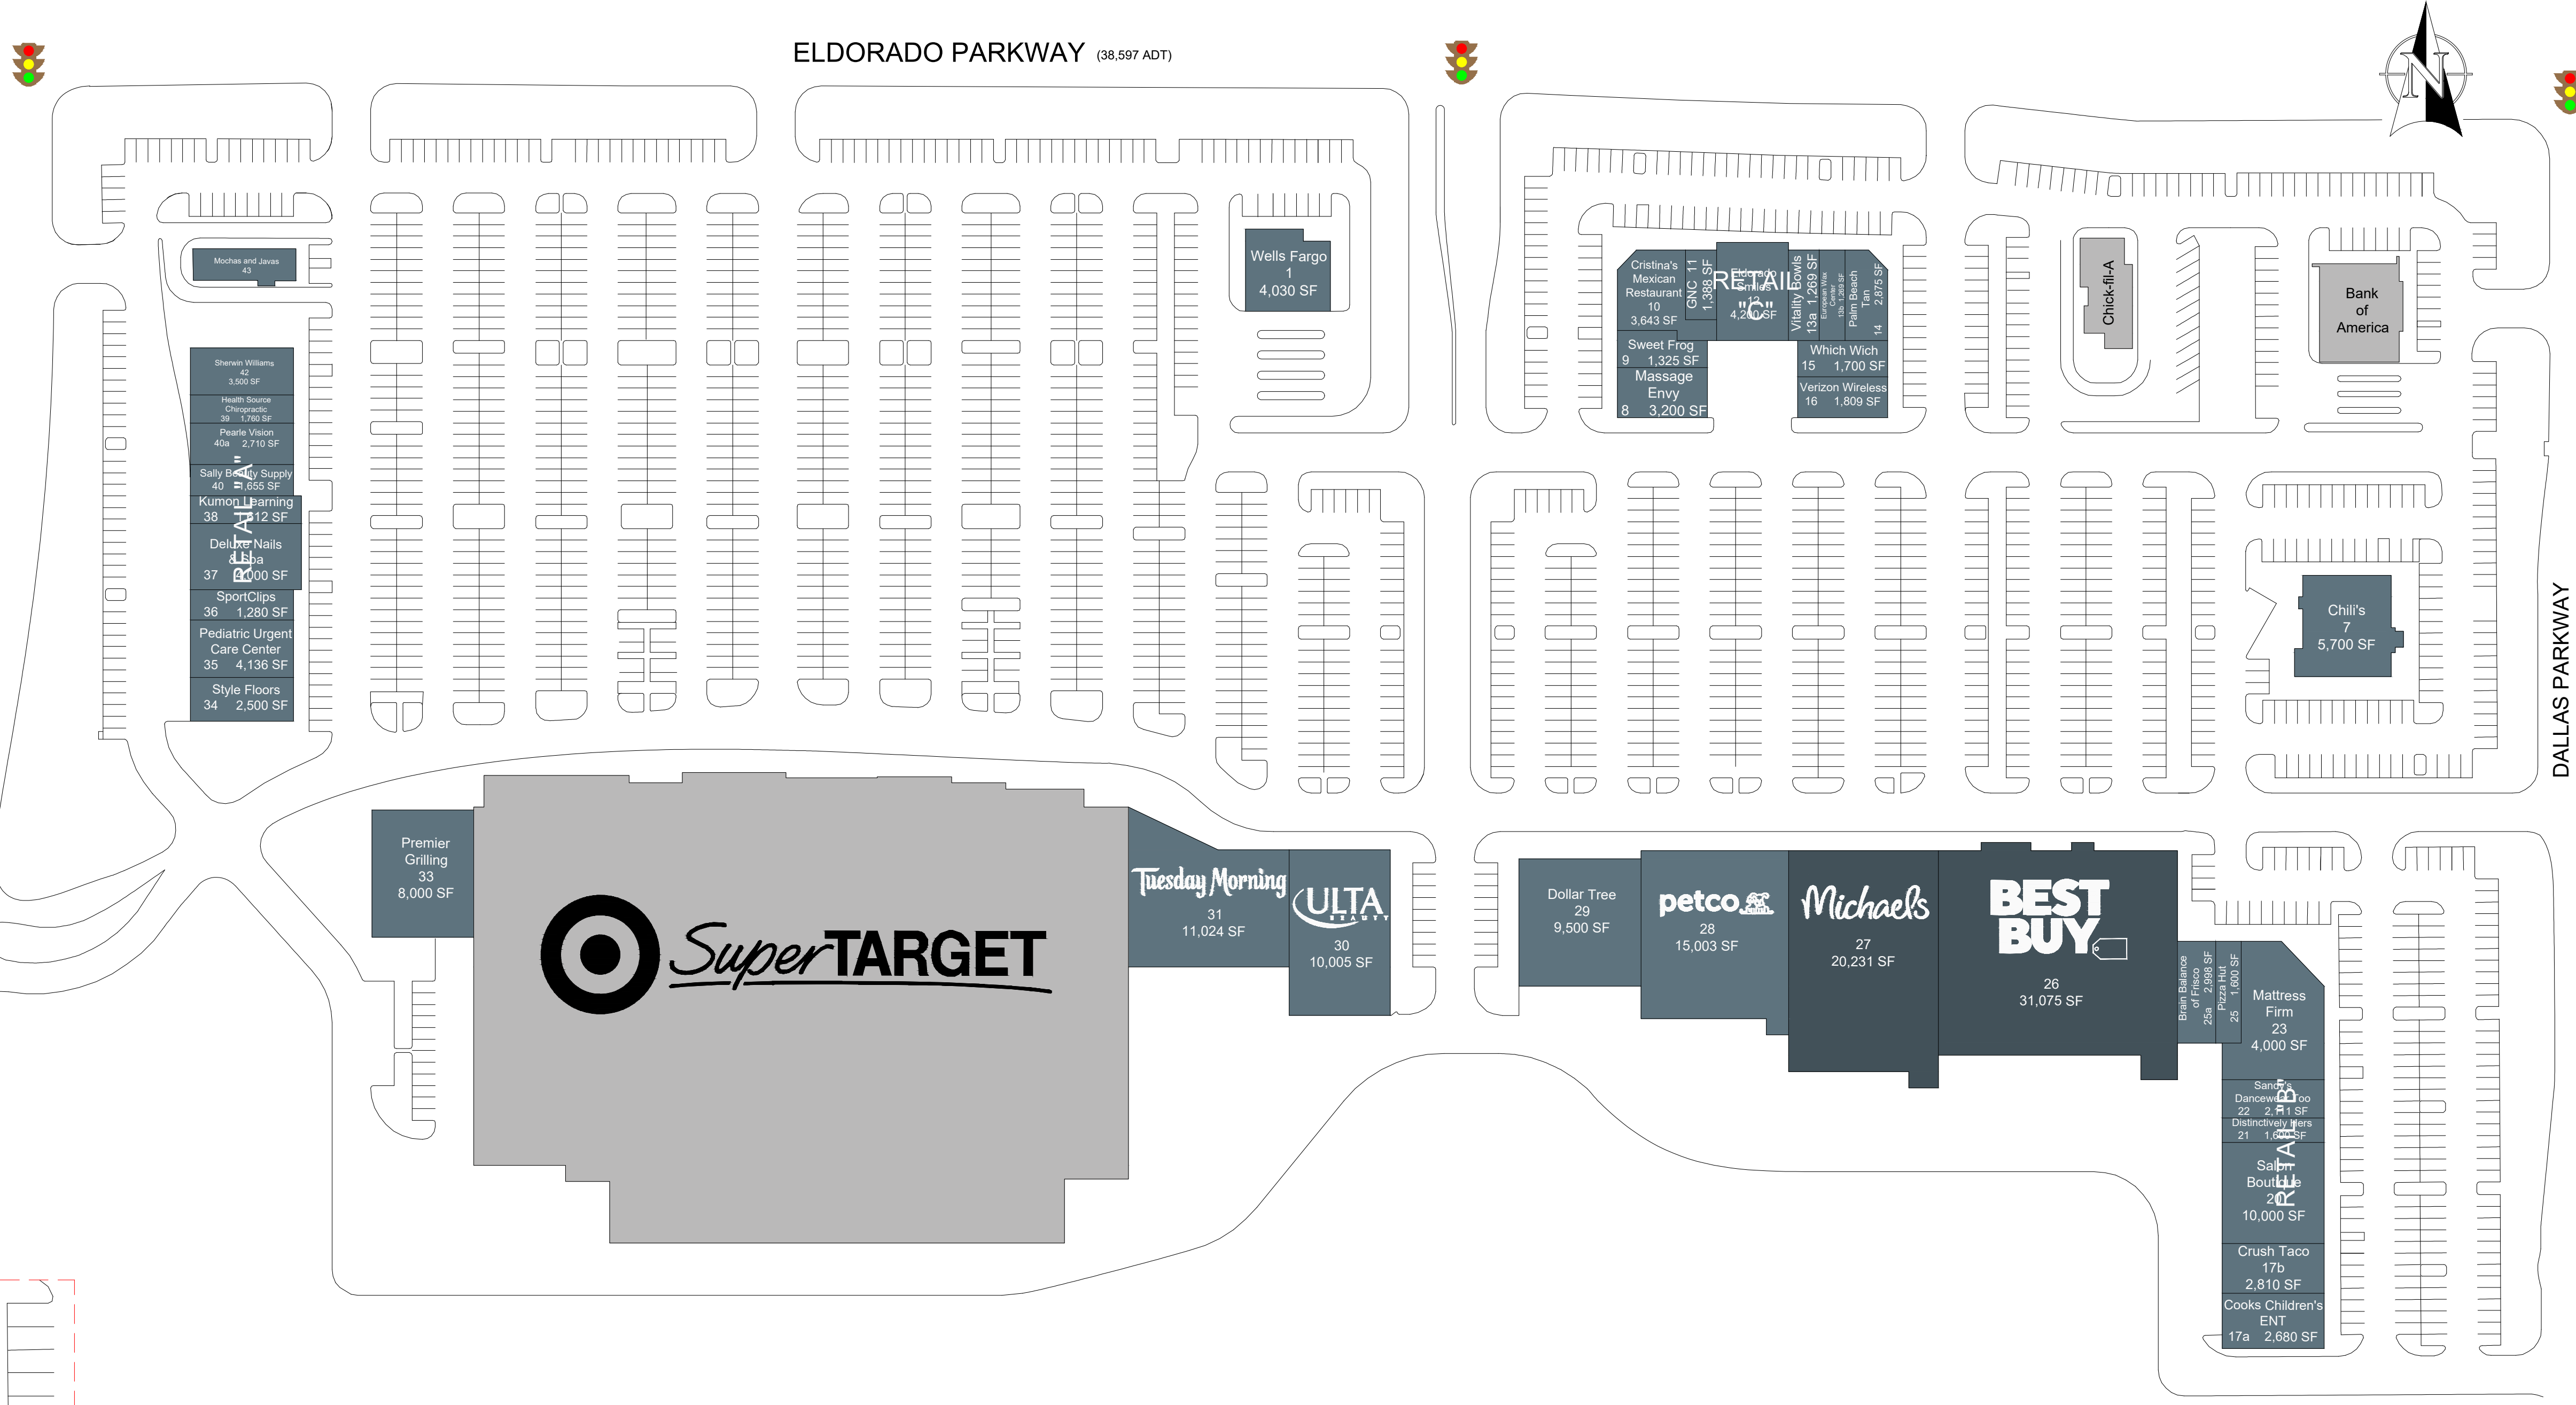

OVERALL SITE PLAN
SCALE: 1" = 80'

Cristina's Mexican Restaurant	10	3,643 SF
GNC	11	1,388 SF
Eldorado Smiles	12	4,200 SF
Vitality Bowls	13a	1,269 SF
European Wax Center	13b	1,269 SF
Palm Beach Tan	14	2,875 SF
Sweet Frog Massage	9	1,325 SF
Envy	8	3,200 SF
Which Wich	15	1,700 SF
Verizon Wireless	16	1,809 SF

RETAIL "C"
SCALE: 1" = 30'

DALLAS PARKWAY (35,692 ADT)
DALLAS NORTH TOLLWAY

