



SECOND LEVEL SHOPS

Scale 1"=40'

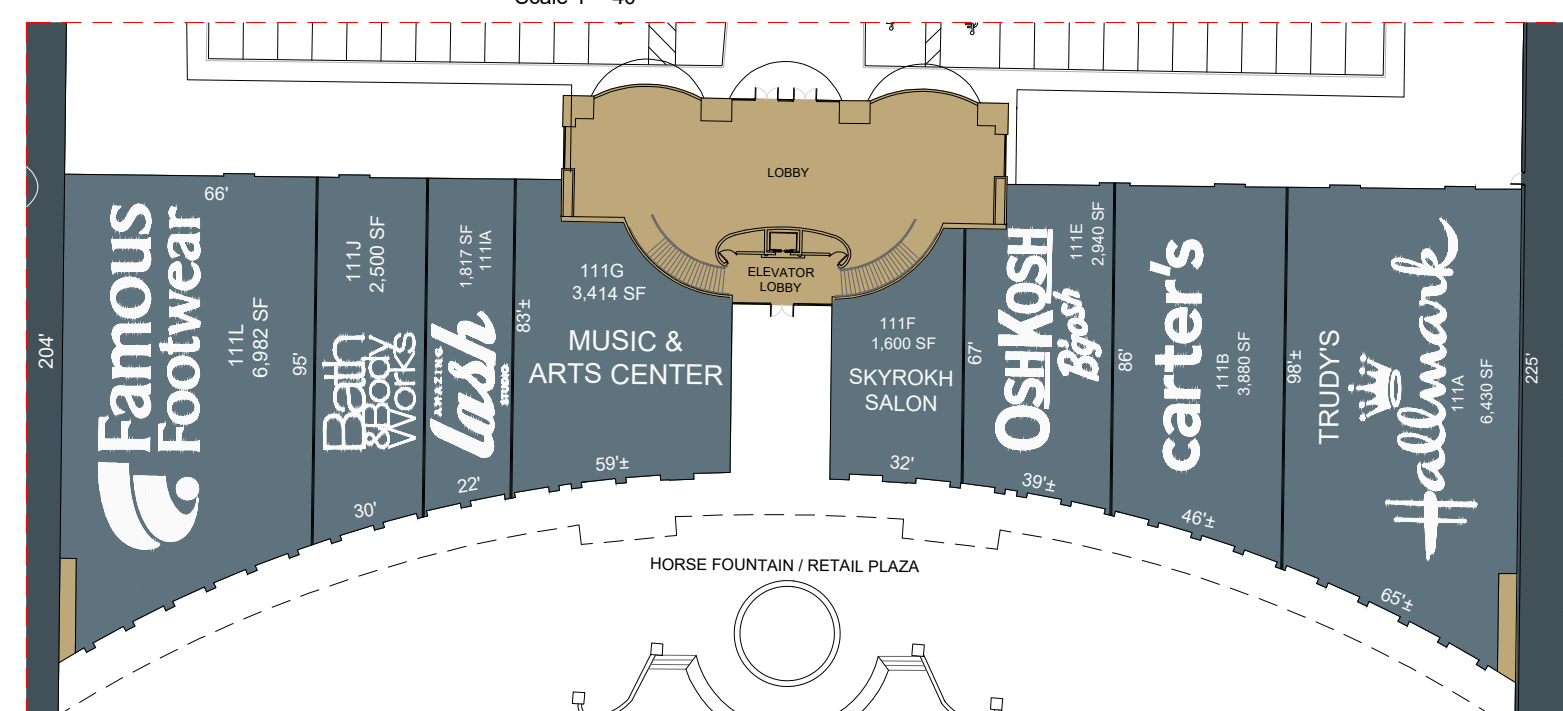

ENLARGED DETAIL

Scale 1"=50'

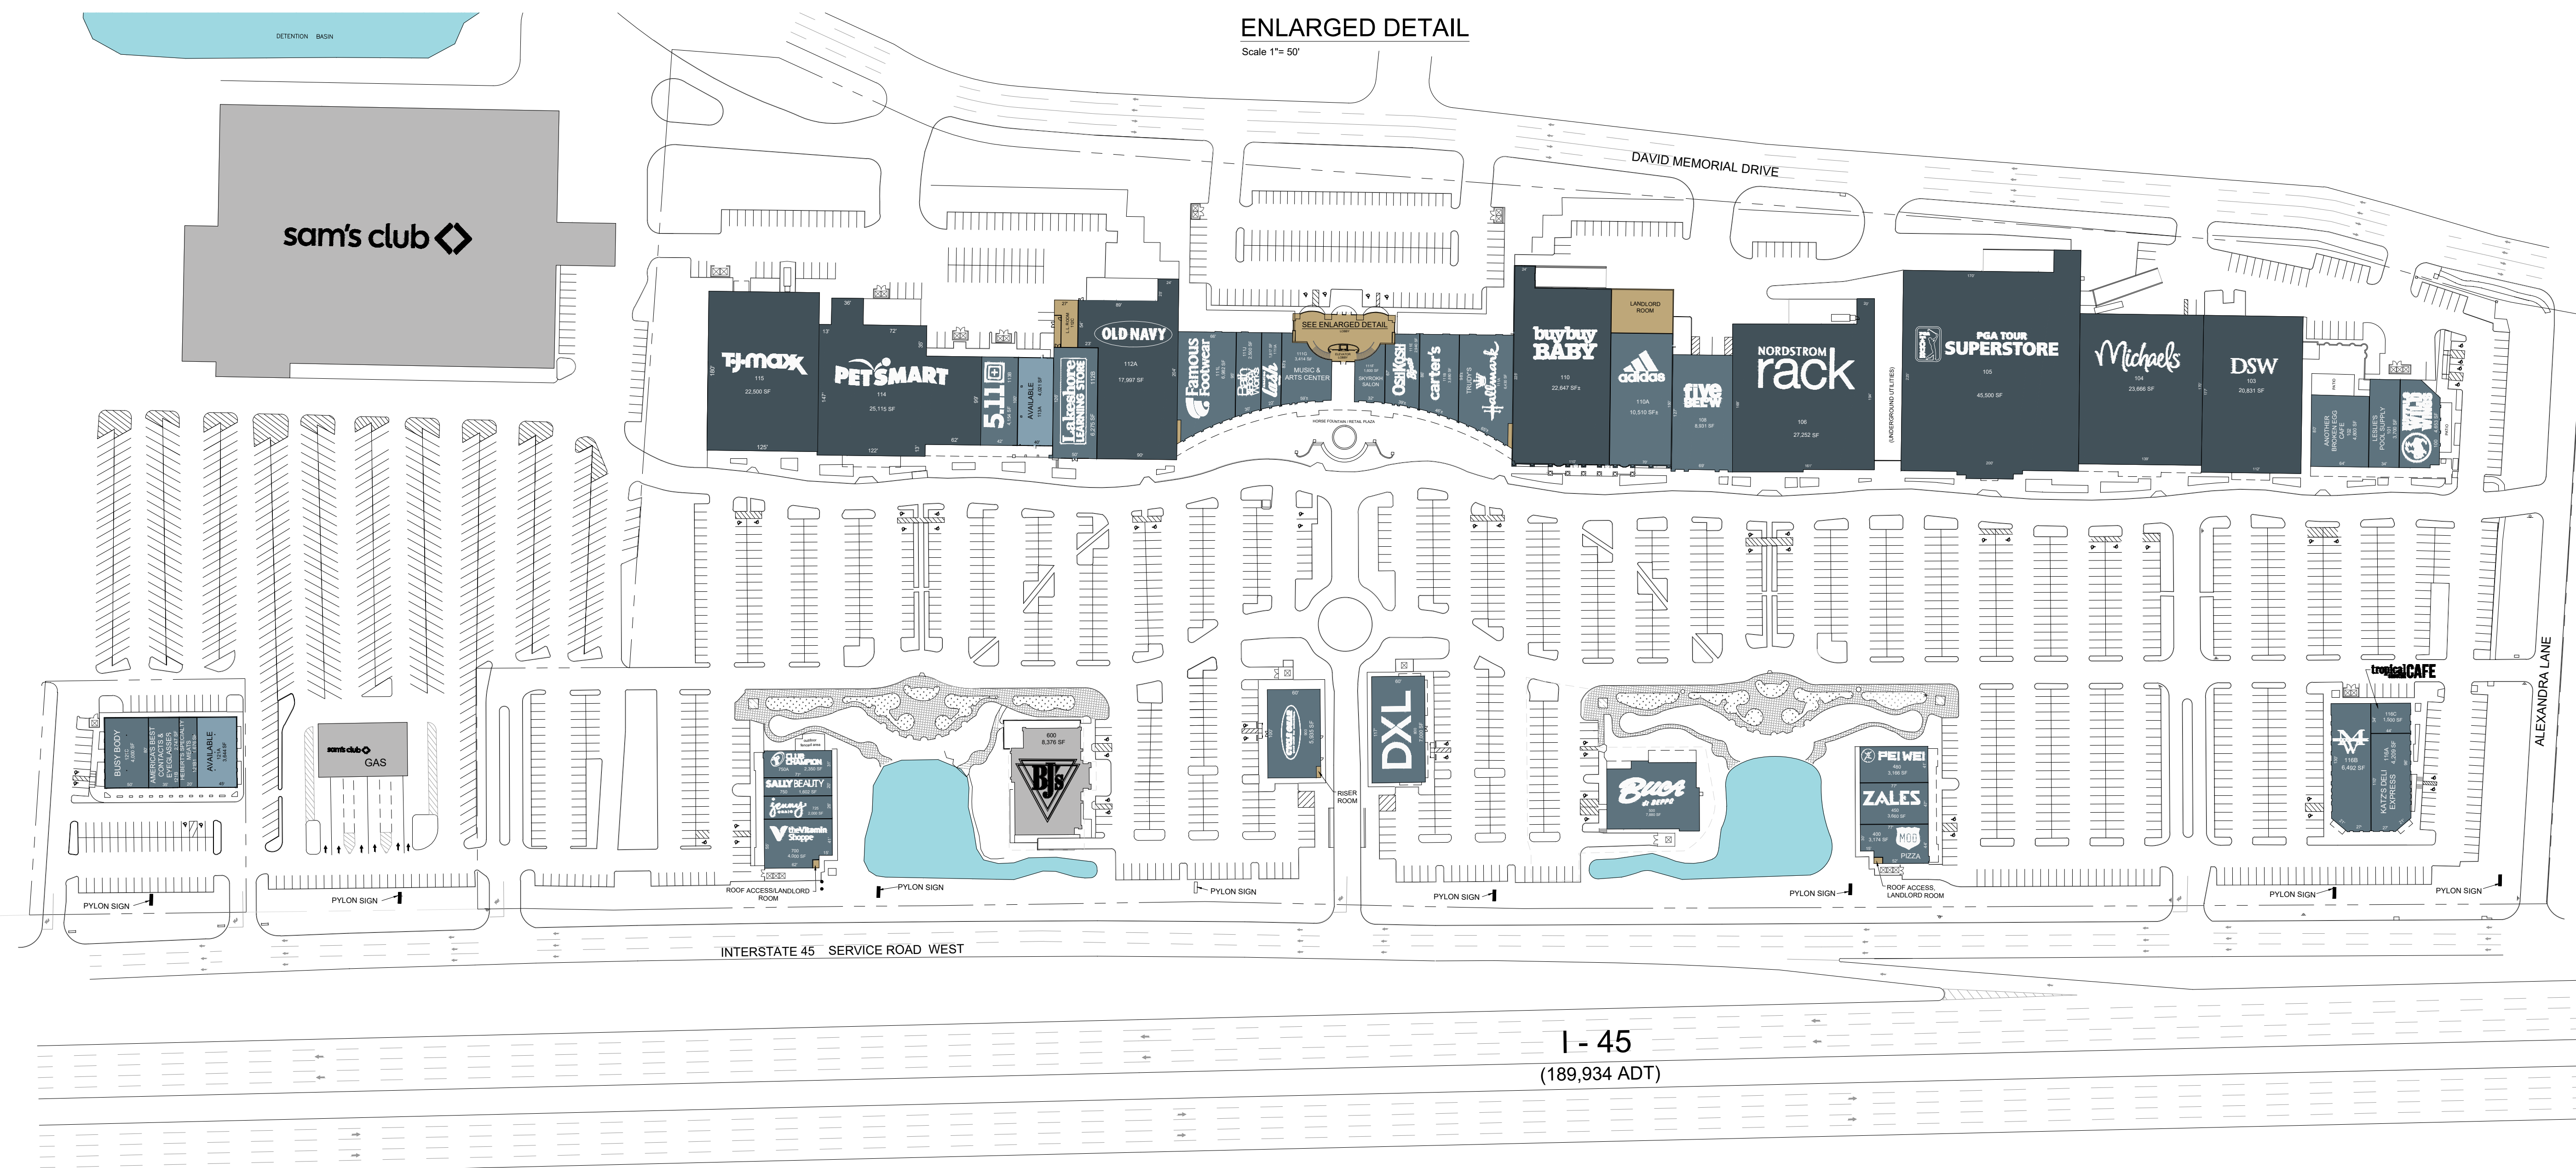

I - 45  
(189,934 ADT)

OVERALL SITE PLAN

Scale 1"=100'