

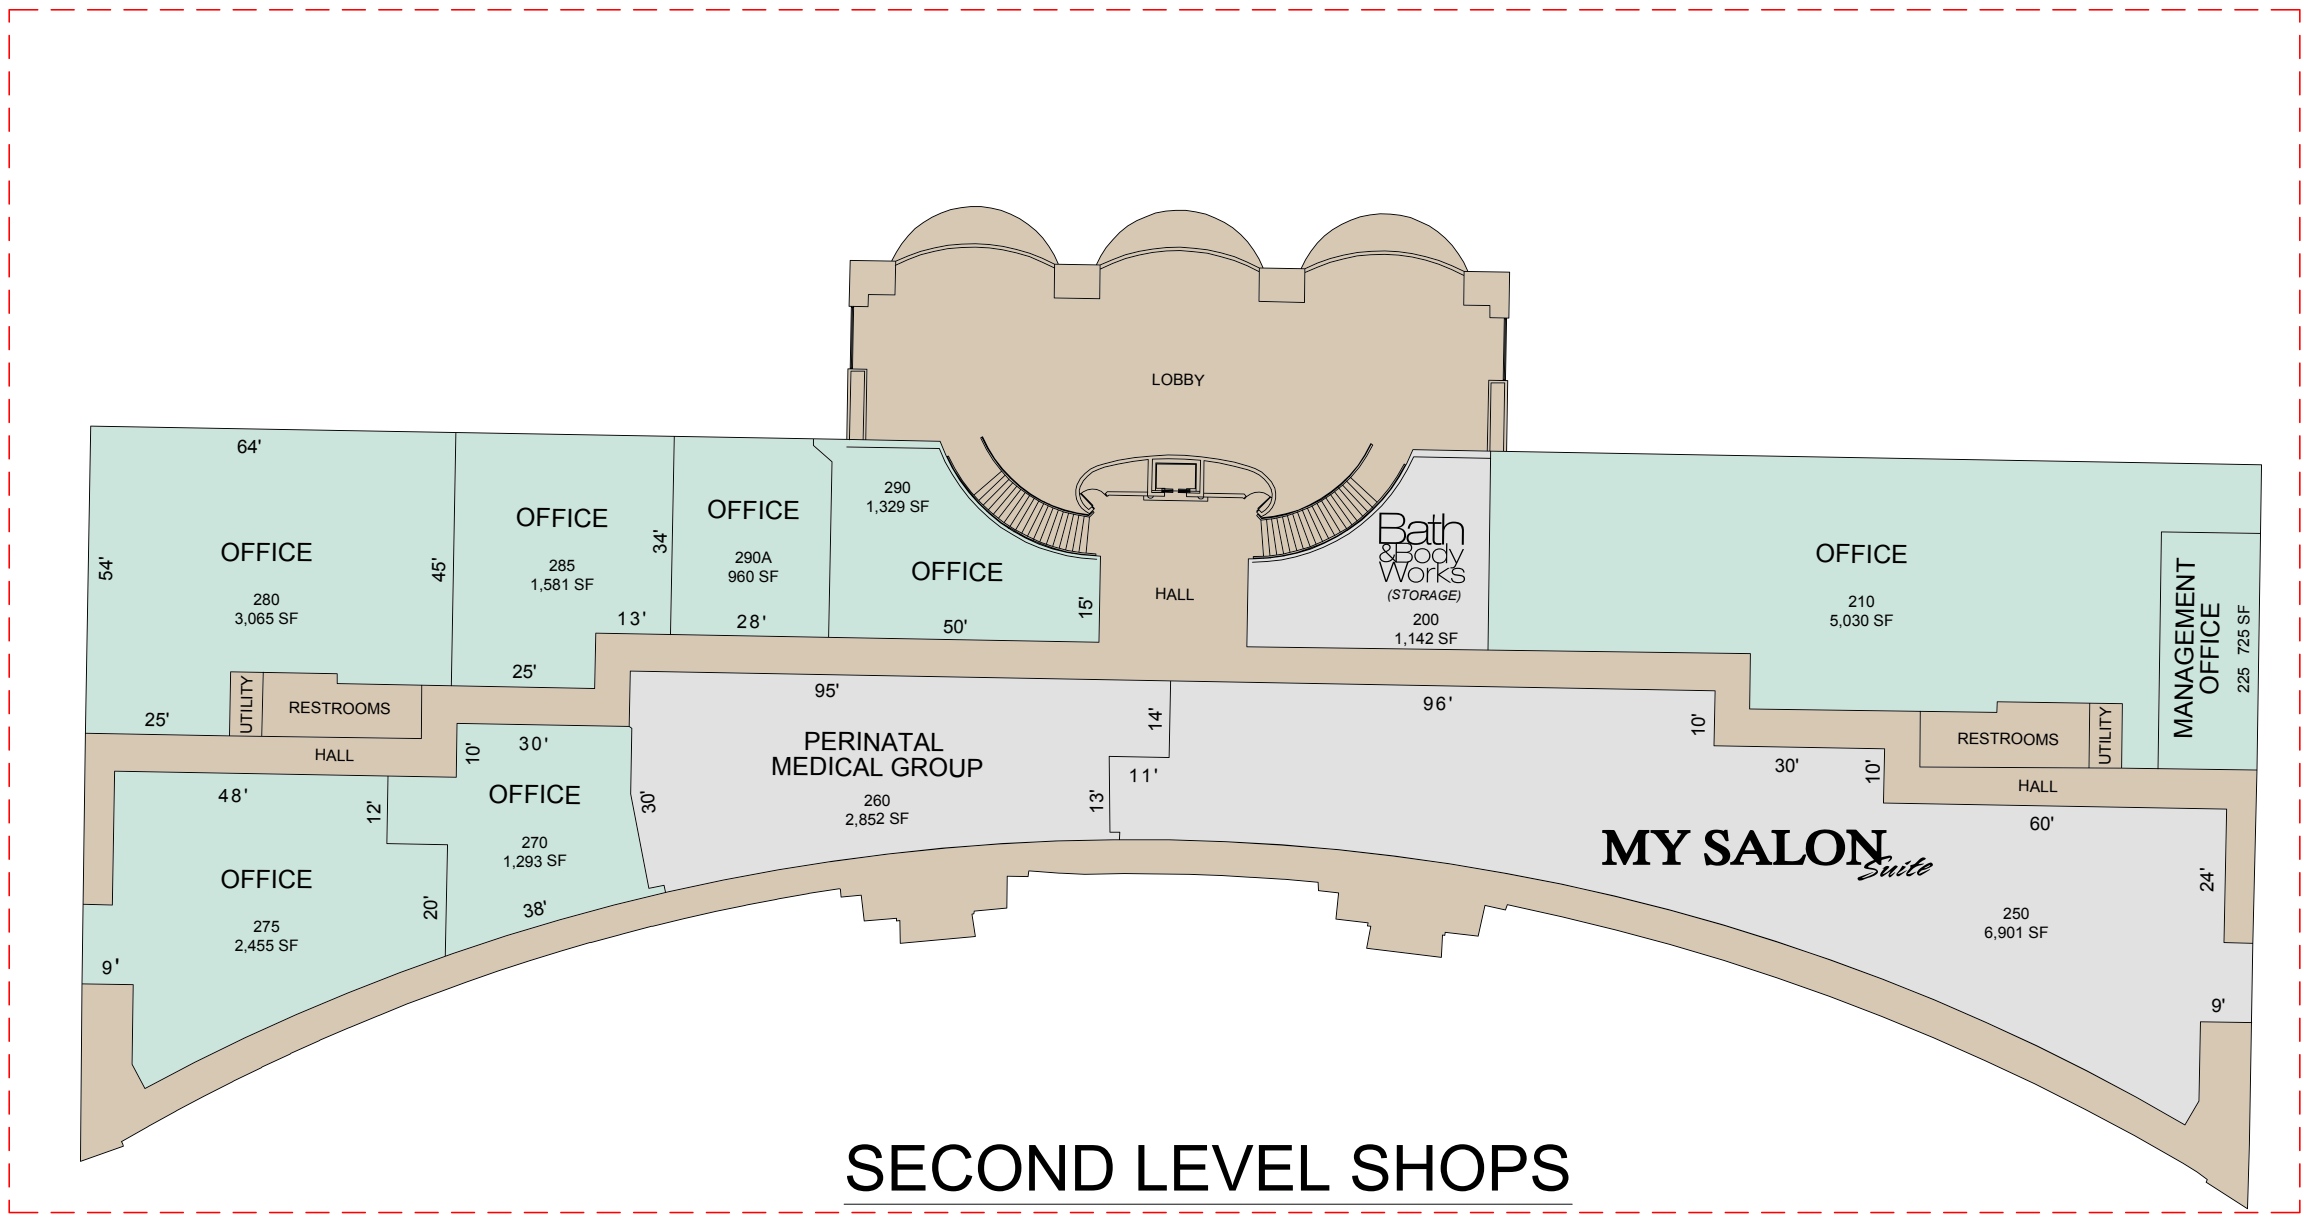


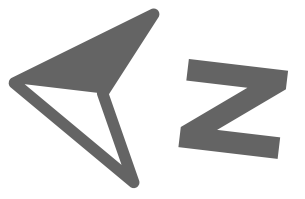

SECOND LEVEL SHOPS

SCALE 1"= 40'

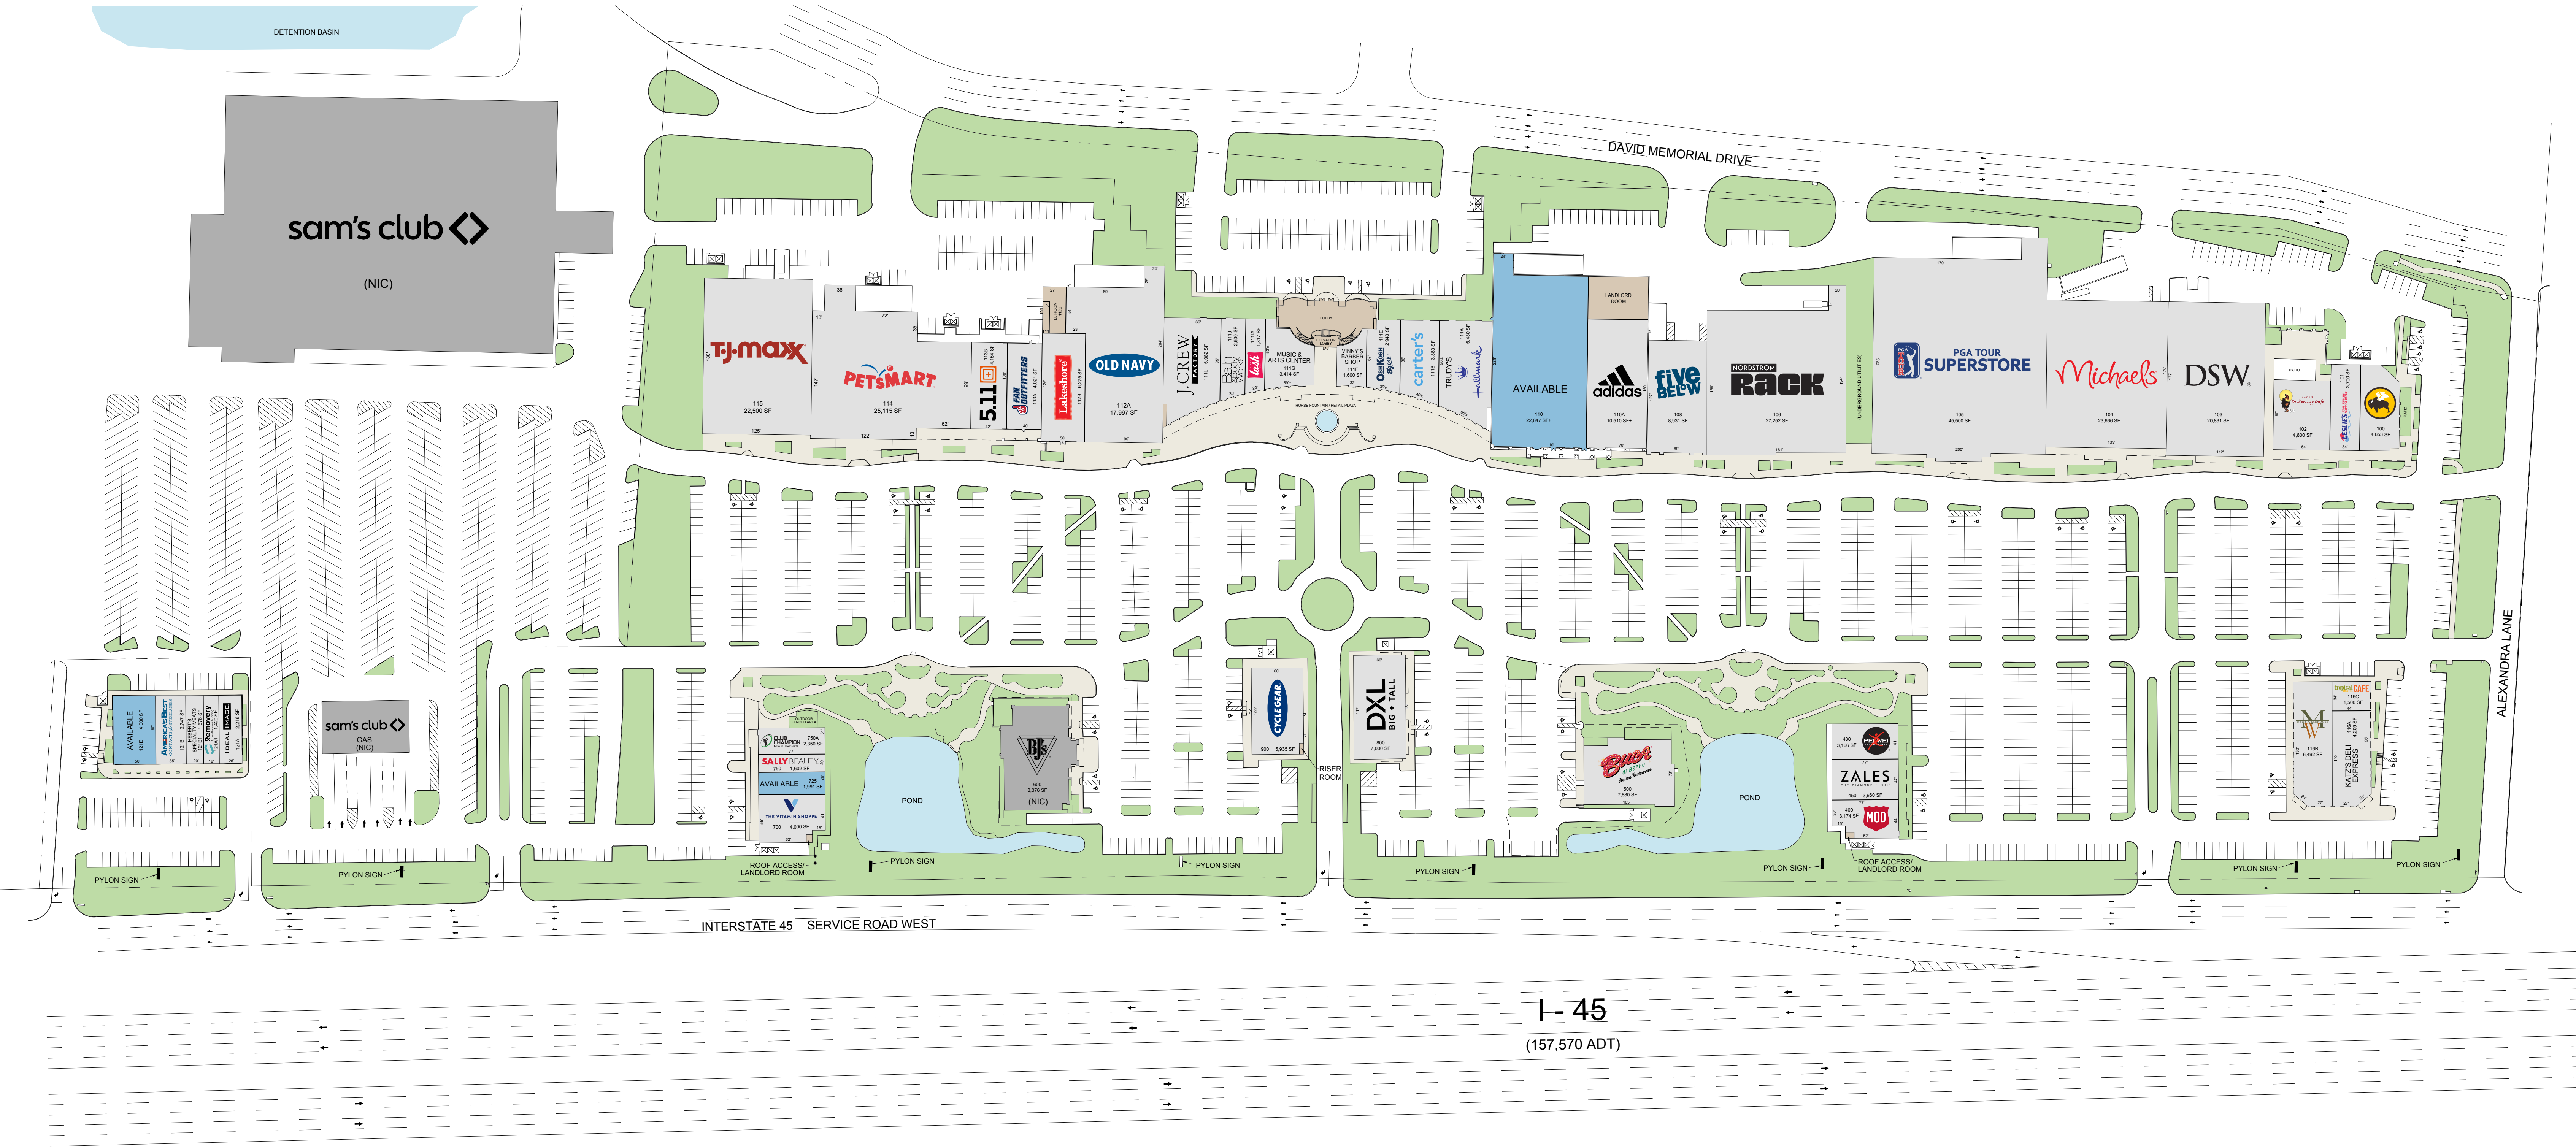

I - 45

(157,570 ADT)

OVERALL SITE PLAN

SCALE 1"= 100'