

I-75 (89,215 ADT)

IMMOKALEE ROAD  
(45,316 ADT)

TARPON BAY BLVD.

Detention Area

PYLON SIGN

PYLON SIGN

**SuperTARGET**

173,682 SF  
Target Tract  
15.92 AC±

2415-1

**PEI SMART**  
BOX1  
21,588 SF

**WORLD MARKET**  
BOX2  
16,269 SF

**ROSS DRESS FOR LESS**  
BOX3  
19,558 SF

\*100 SHOPS\*  
12,649 SF

ROSS COMPACTOR ROOM 648 SF


**City Mattress**  
11,995 SF  
CP3

2,870 SF  
CP1

**chris**  
5,876 SF  
CP2

**Resonance**

\*200 SHOPS\*  
11,218 SF

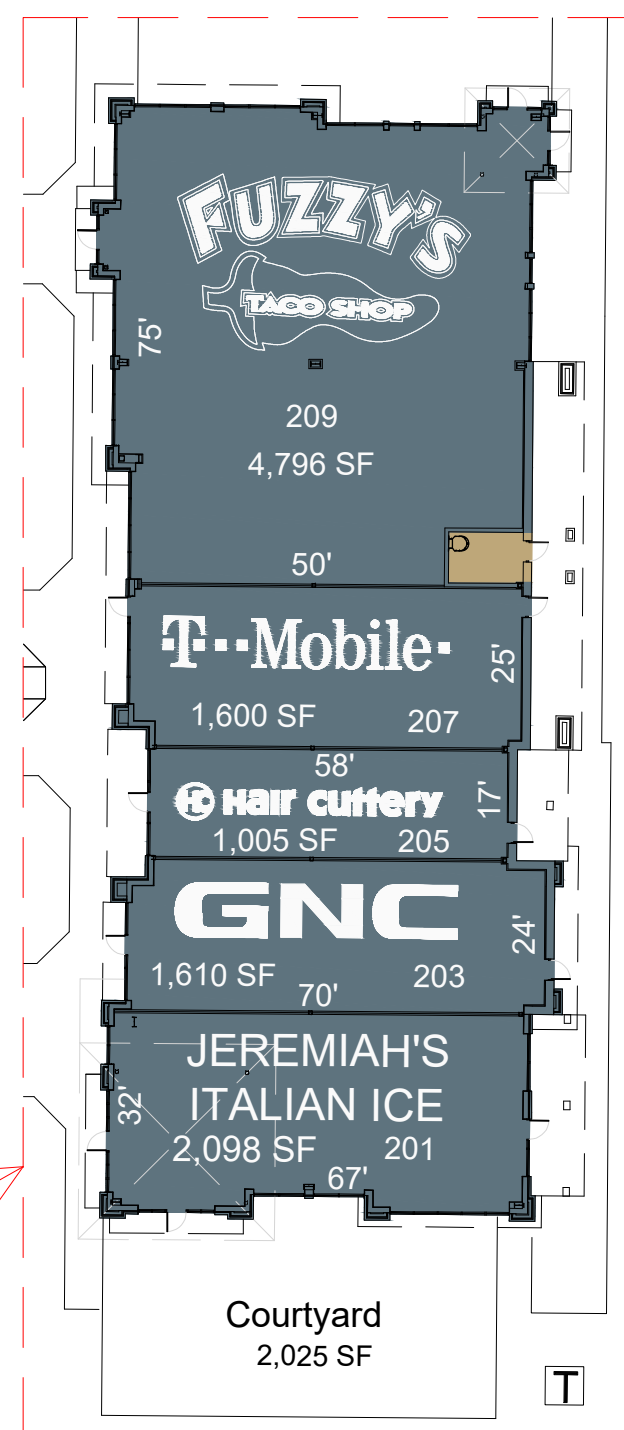

200 Shops  
SCALE: 1" = 30'



100 Shops  
SCALE: 1" = 30'

Site Plan  
SCALE: 1" = 80'