

I-75 (89,215 ADT)

IMMOKALEE ROAD  
(45,316 ADT)

TARPON BAY BLVD.

Detention Area

PYLON SIGN

PYLON SIGN

**SuperTARGET**

173,682 SF  
Target Tract  
15.92 AC±

2415-1

**PEI'S SMART**  
BOX1  
21,588 SF


**WORLD MARKET**  
BOX2  
16,269 SF

**ROSS DRESS FOR LESS**  
BOX3  
19,558 SF


\*100 SHOPS\*  
12,649 SF

ROSS COMPACTOR ROOM 648 SF

Site Plan  
SCALE: 1" = 80'

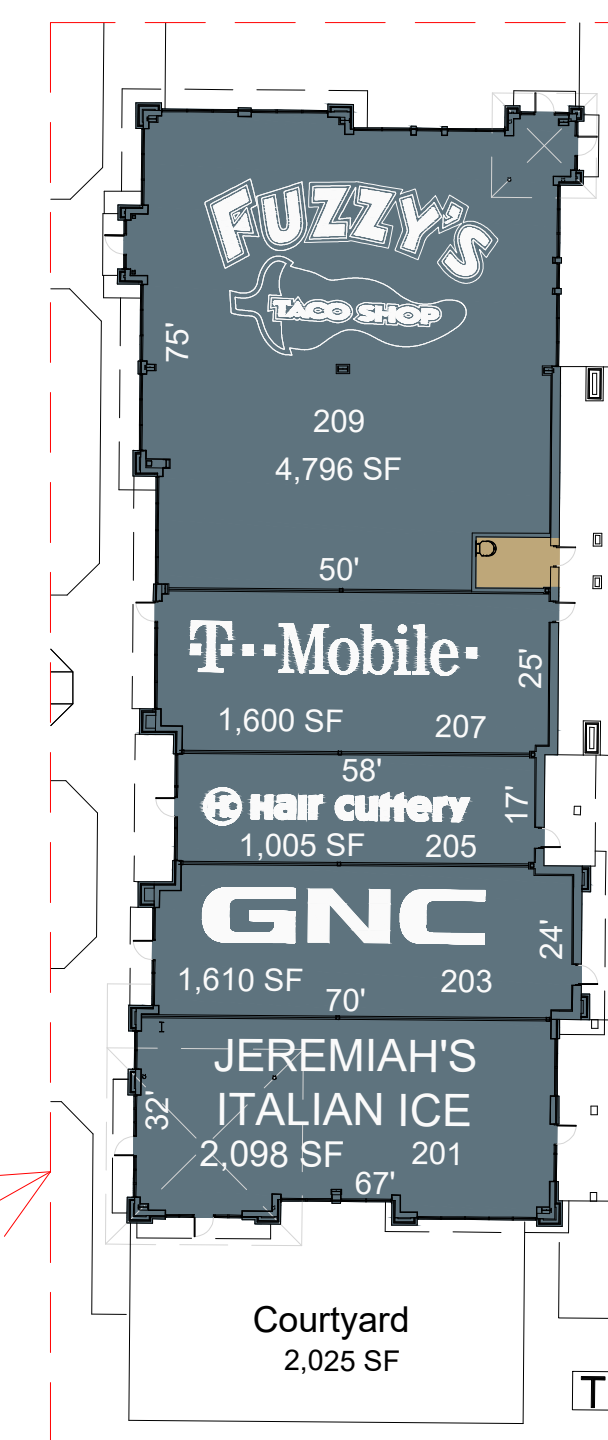

200 Shops  
SCALE: 1" = 30'

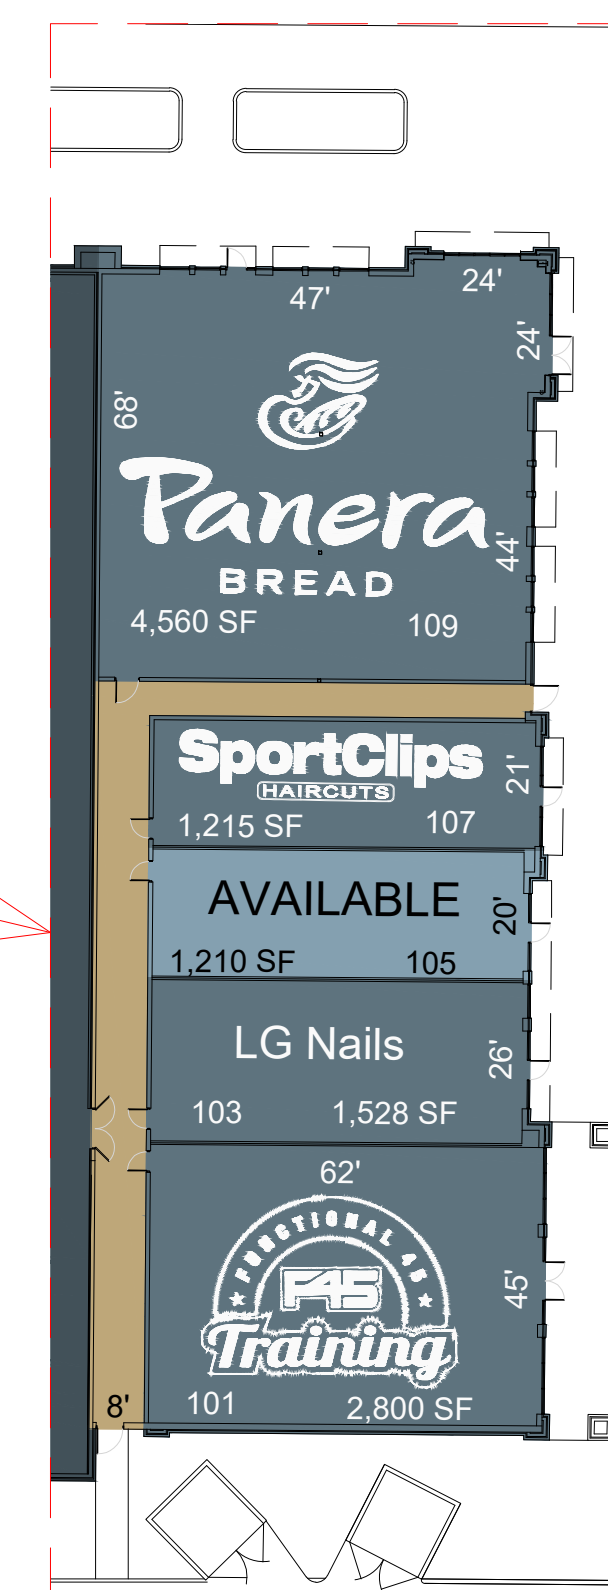

100 Shops  
SCALE: 1" = 30'