






RETAIL SHOPS A & B  
SCALE: 1" = 50'

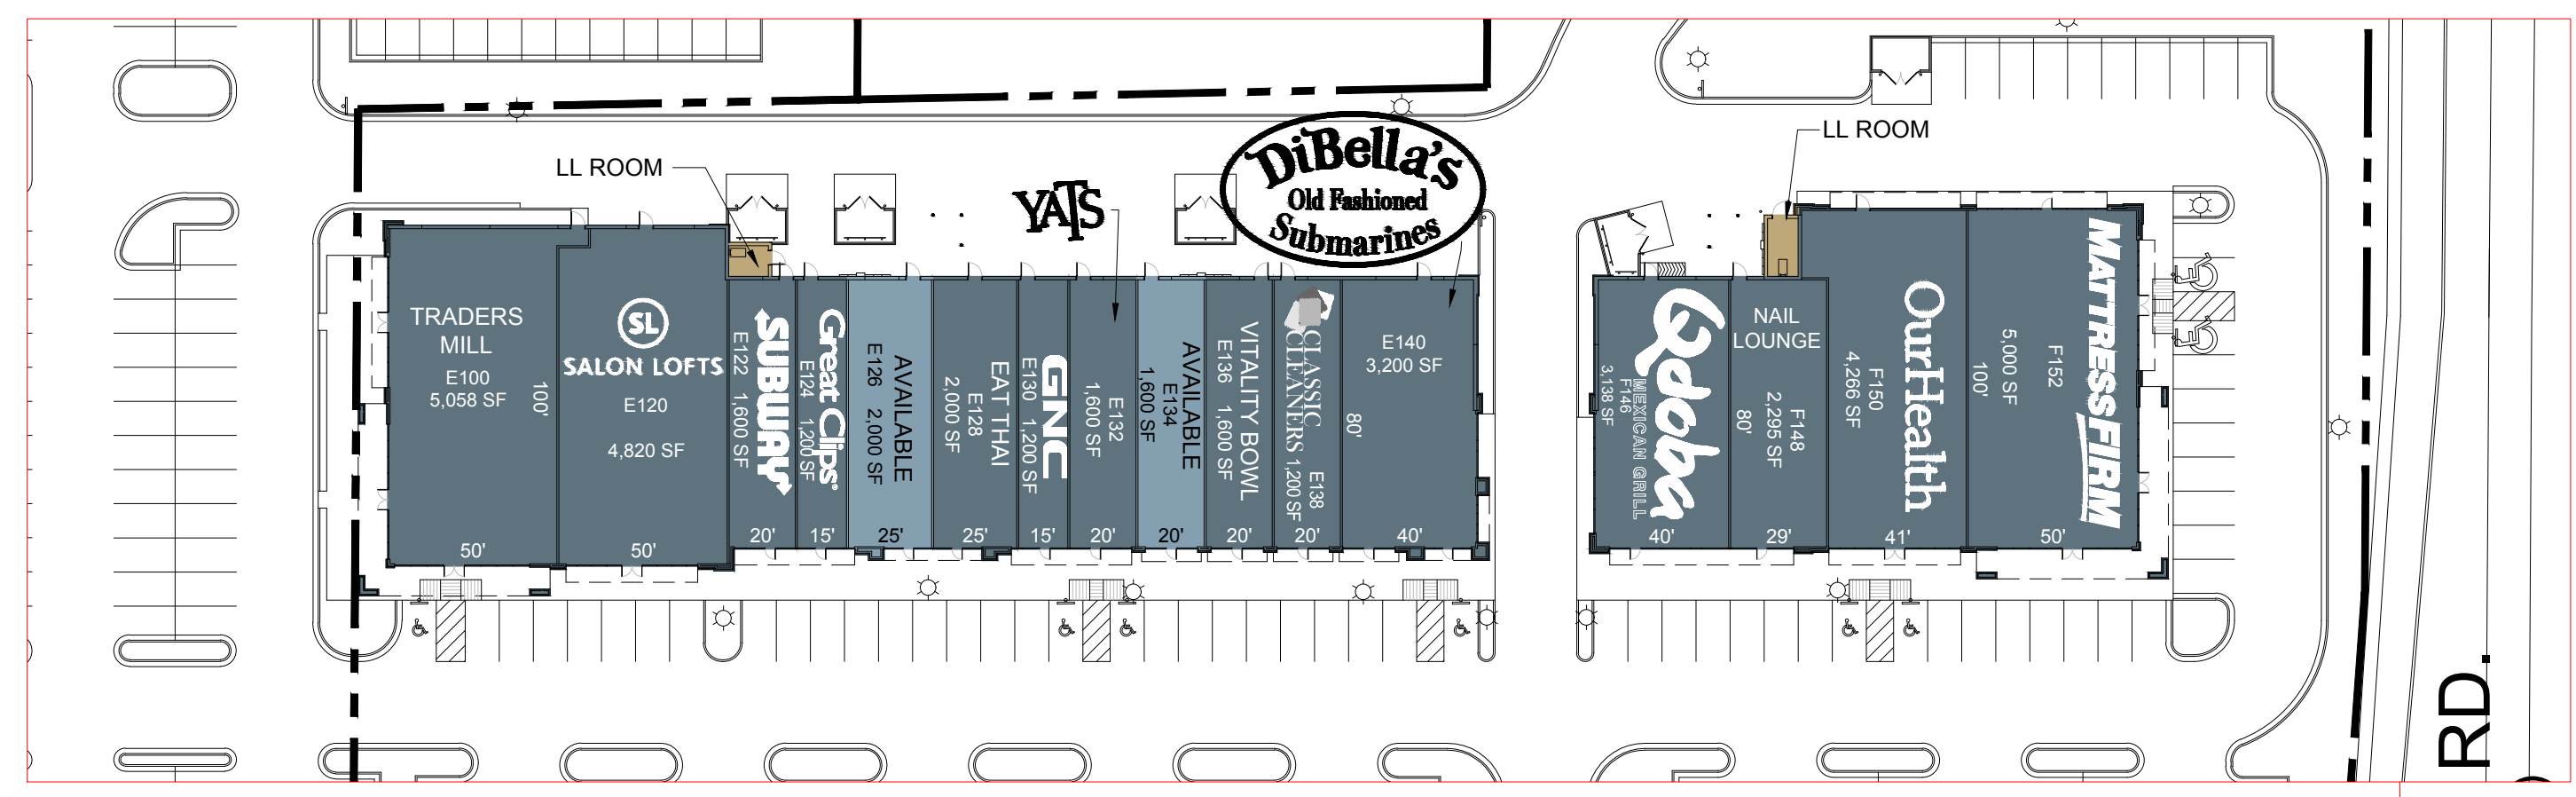

RETAIL SHOPS E & F  
SCALE: 1" = 50'

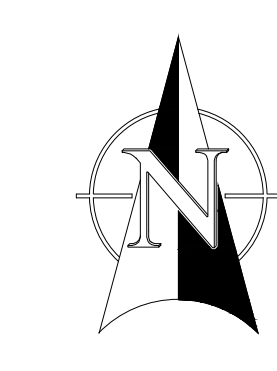

L-465  
(88,949 ADT)

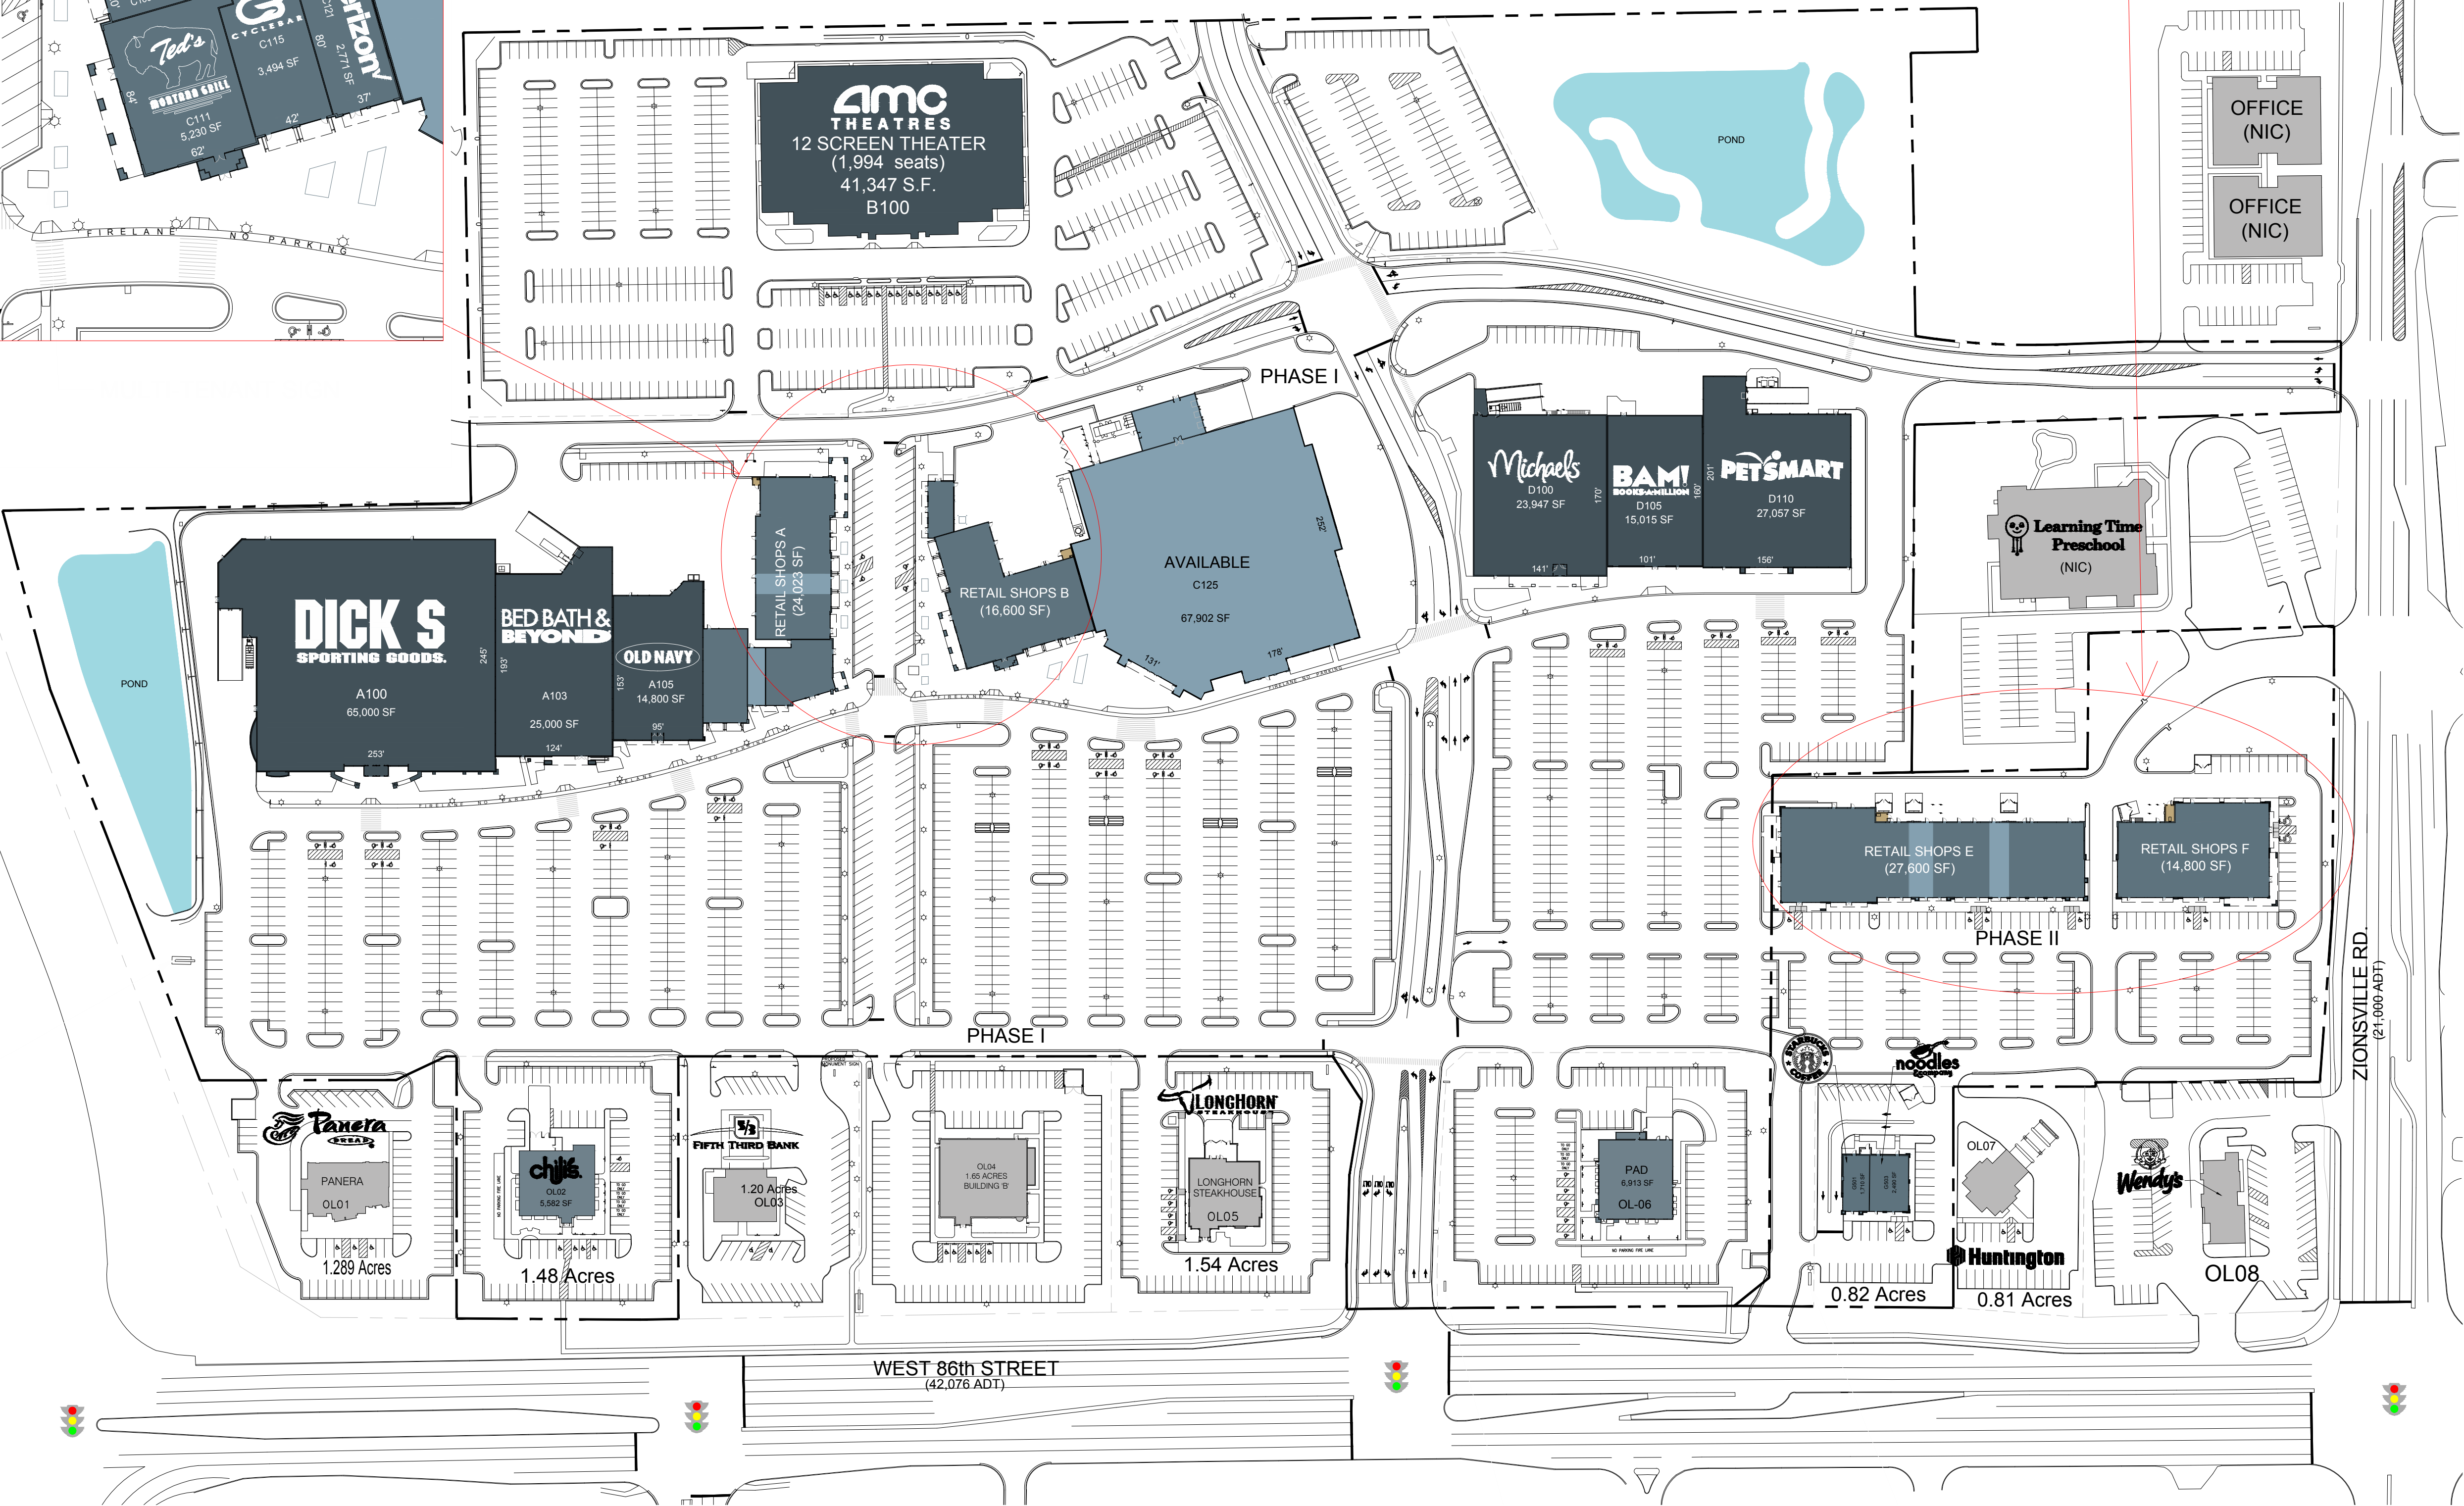

WEST 86th STREET  
(42,076 ADT)

ZIONSVILLE RD.  
(61,089 ADT)

OVERALL SITE PLAN  
SCALE: 1" = 100'