



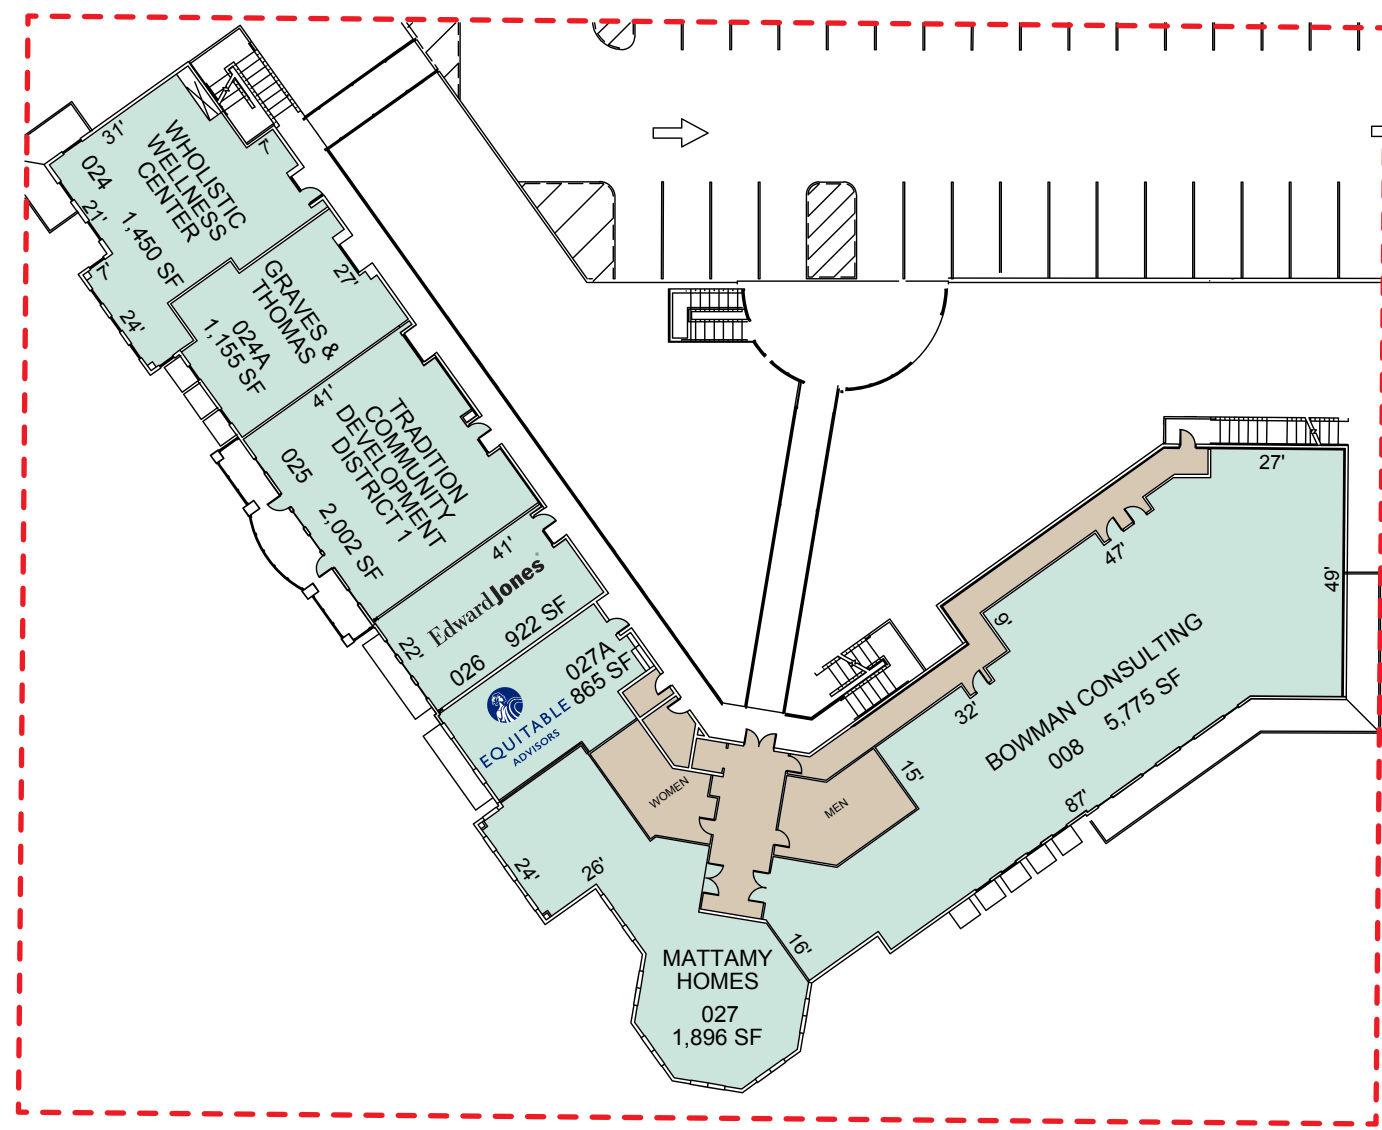

2ND LEVEL
SCALE 1"= 40'

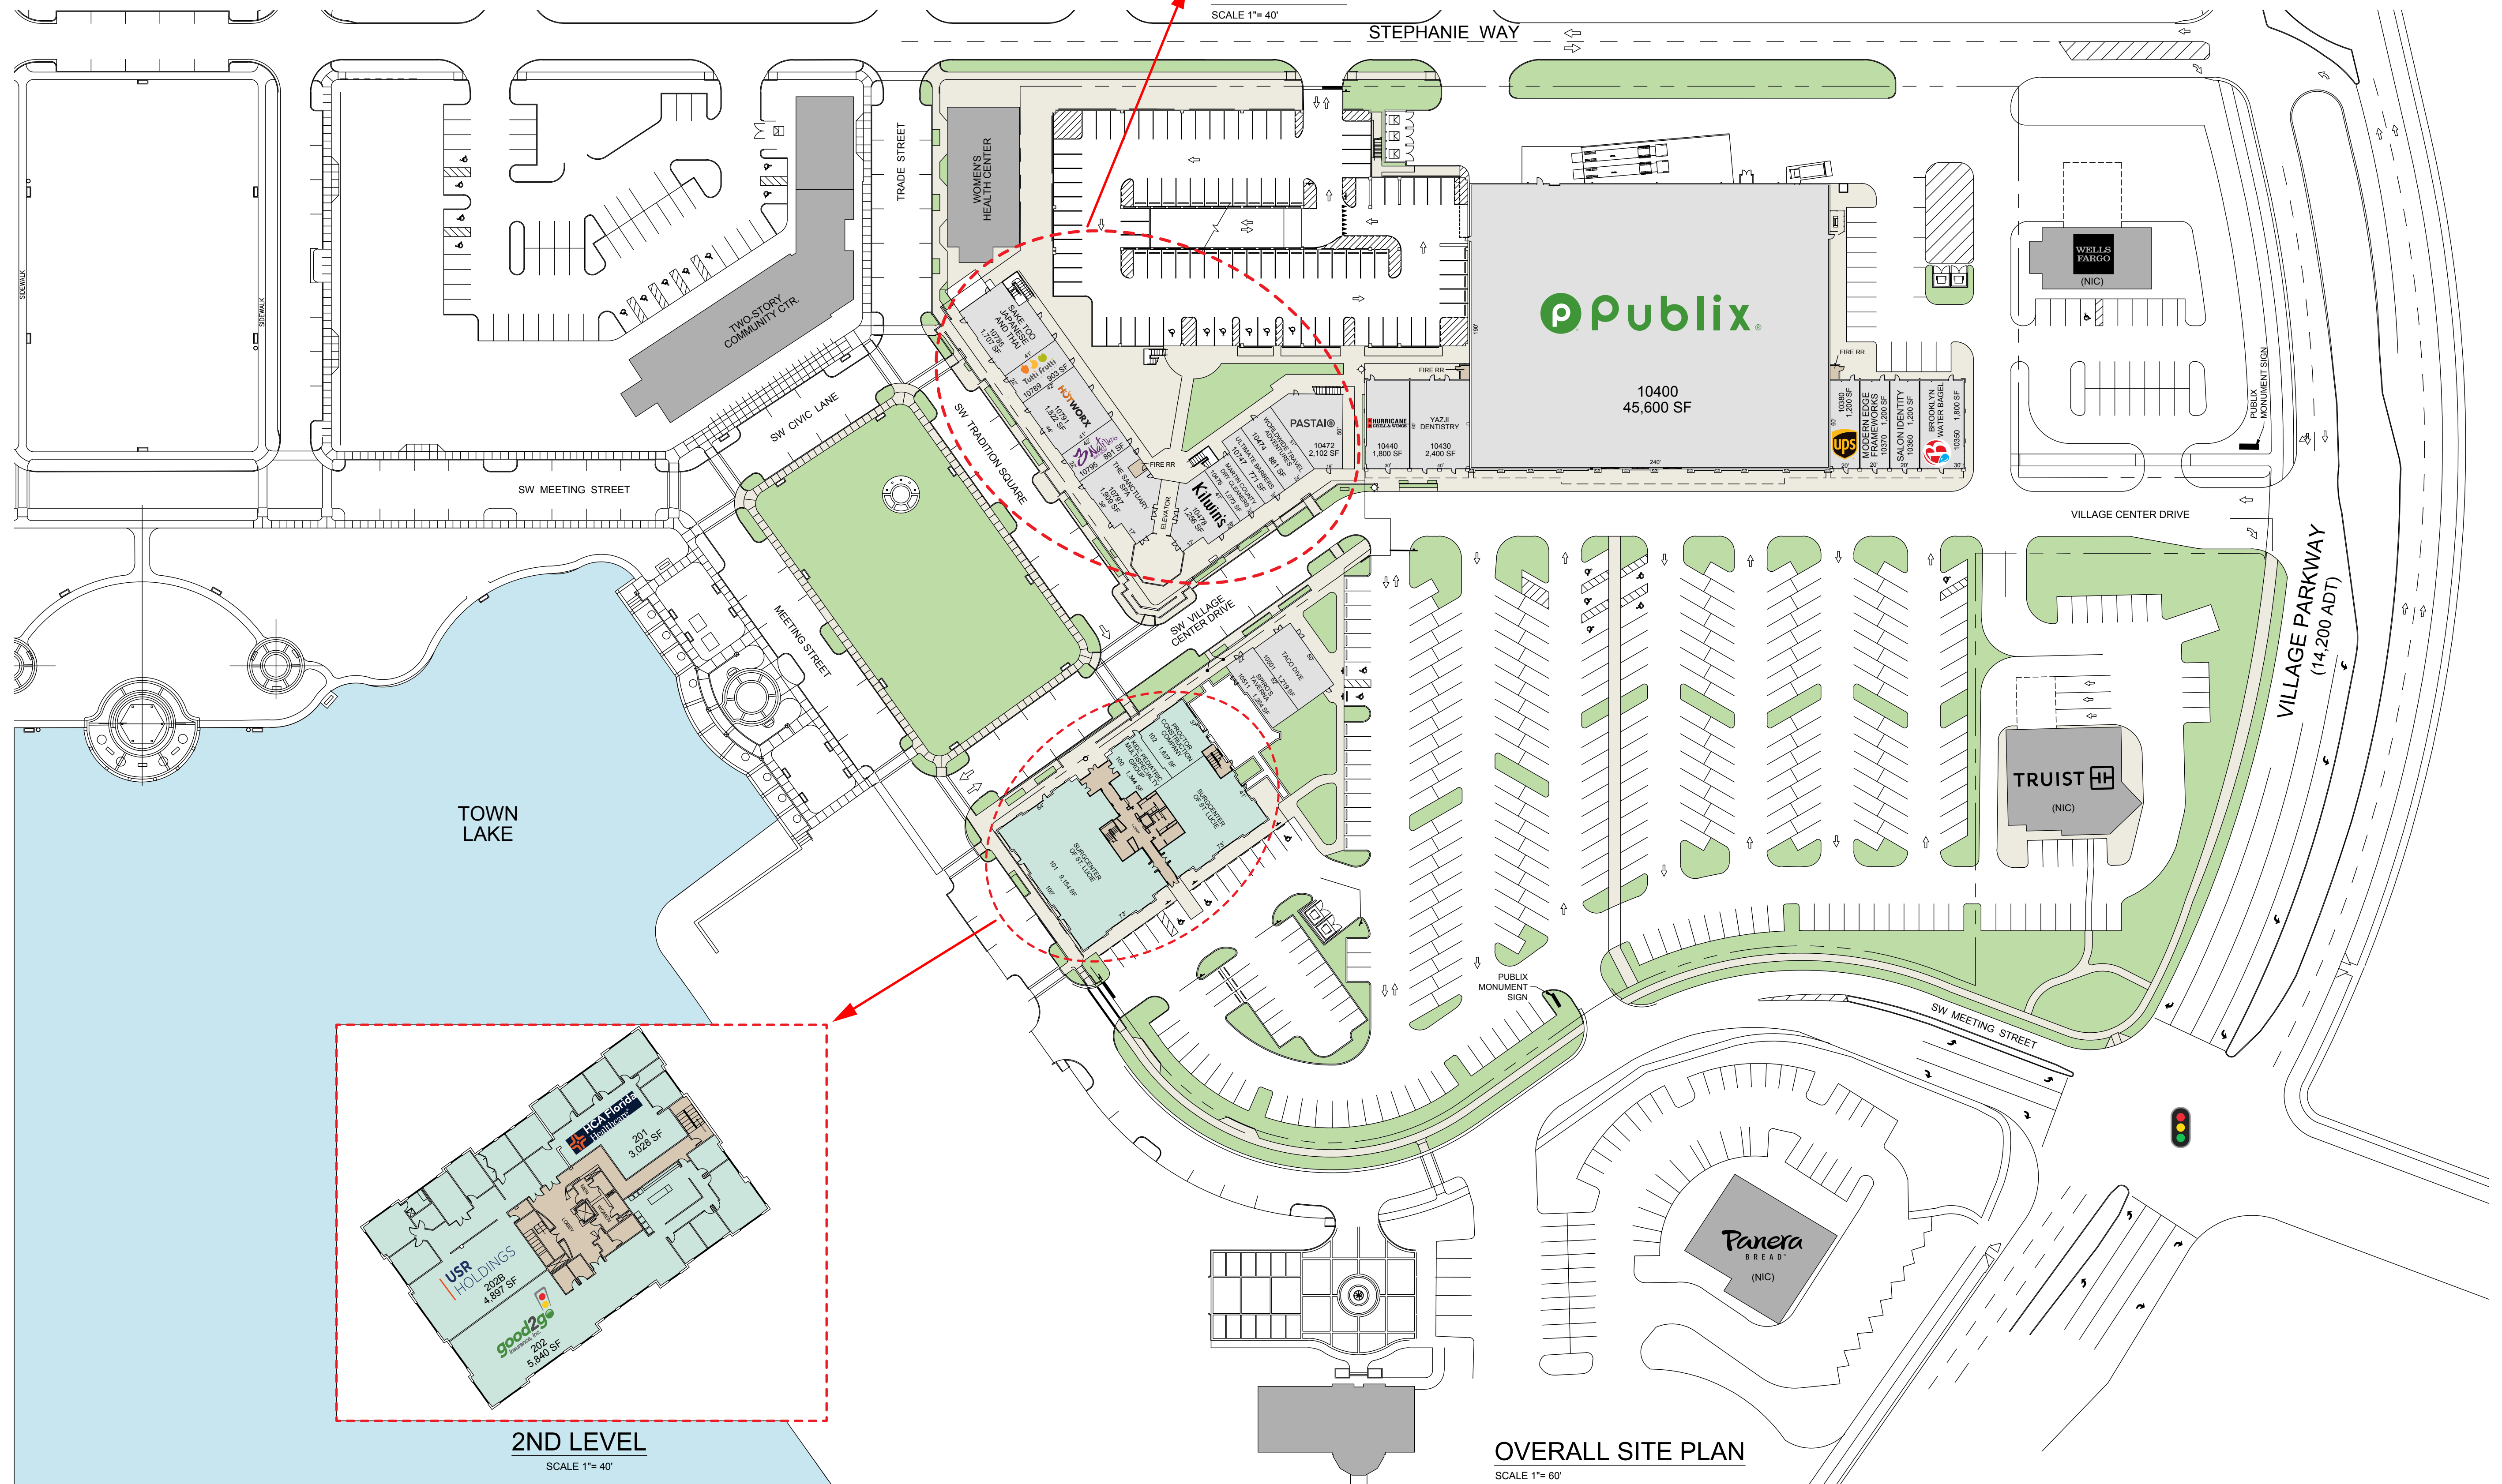

OVERALL SITE PLAN
SCALE 1"= 60'



2ND LEVEL
SCALE 1"= 40'