




F. R. Meisch papers

Copyright Notice:

This material may be protected by copyright law (U.S. Code, Title 17). Researchers are liable for any infringement. For more information, visit

www.mnhs.org/copyright.

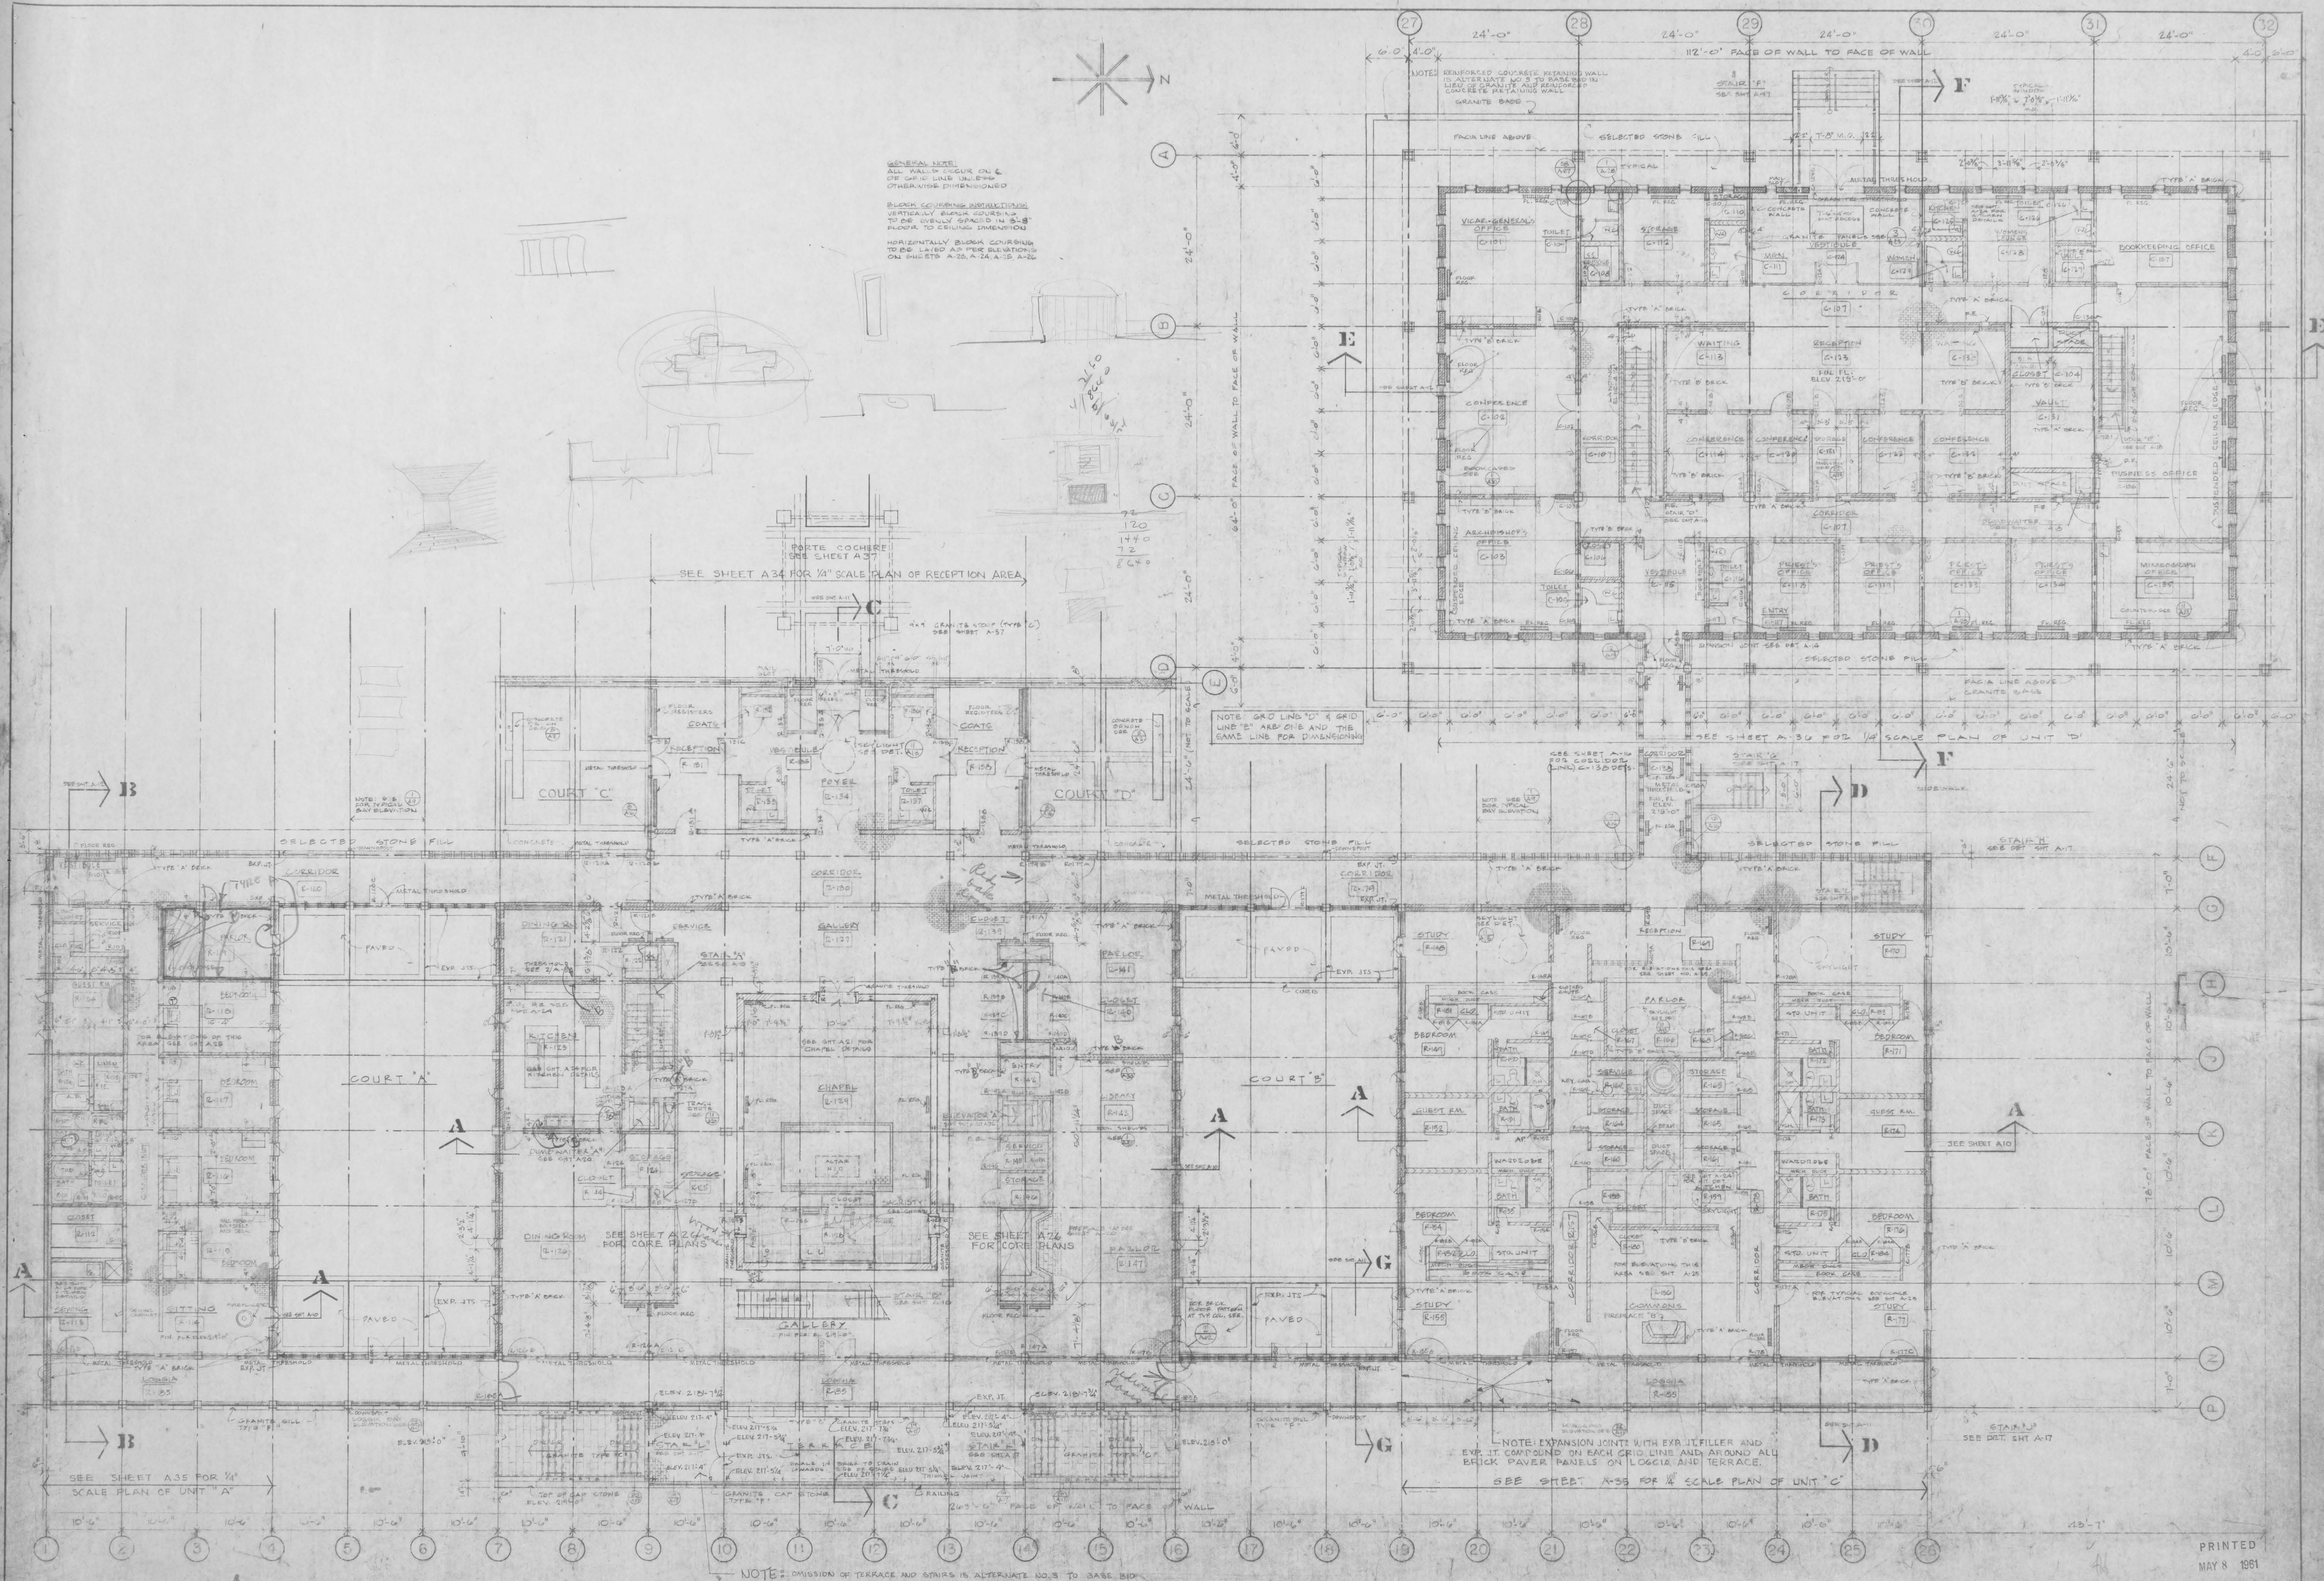

PRINTED
MAY 8 1991
THE CERNY ASSOCIATES, INC.

DATE
FEB. 15, 1991
DRAWN
CHECKED

I HEREBY CERTIFY THAT THIS PLAN, SPECIFICATION, OR REPORT WAS PREPARED BY ME OR UNDER MY DIRECT SUPERVISION AND THAT I AM A DULY REGISTERED ARCHITECT OR ENGINEER UNDER THE LAWS OF THE STATE OF MINNESOTA.



DATE FEB. 15, 1991
REG. NO. 1164
SEE PL.

THE CERNY ASSOCIATES
architects • engineers • planners
1111 W. WASHINGTON AVE. SUITE 200
ST. PAUL, MN 55102

**CHANCERY AND RESIDENCE BUILDINGS
FOR THE ARCHDIOCESE OF SAINT PAUL
Saint Paul Minnesota**

**FIRST FLOOR
PLAN**
SCALE 1/8" = 1'-0"

SHEET NUMBER
A-4
PROJECT NUMBER
57-100

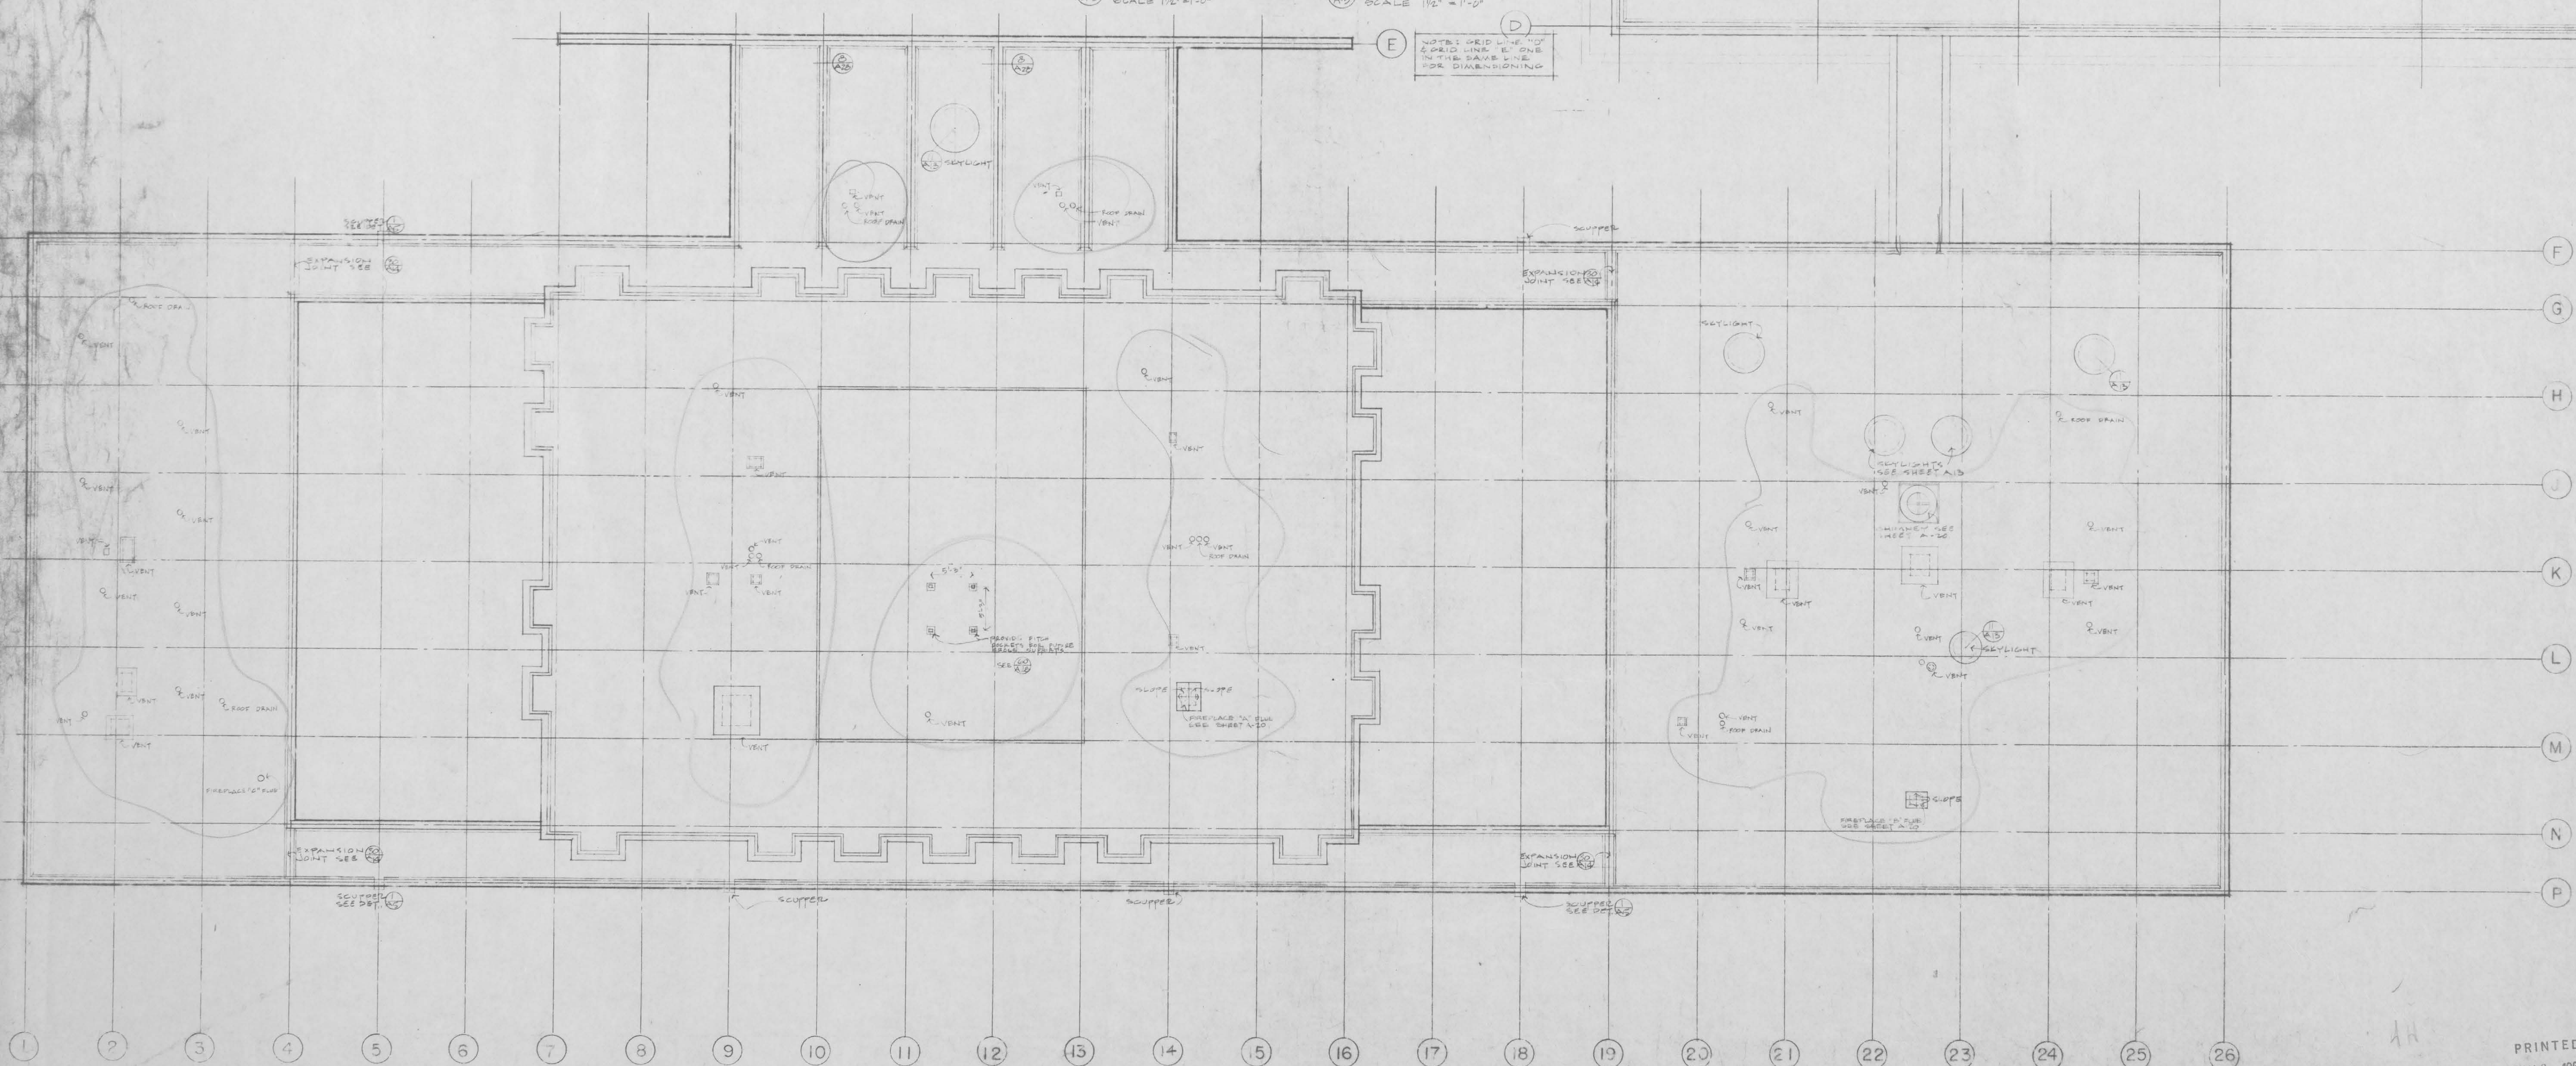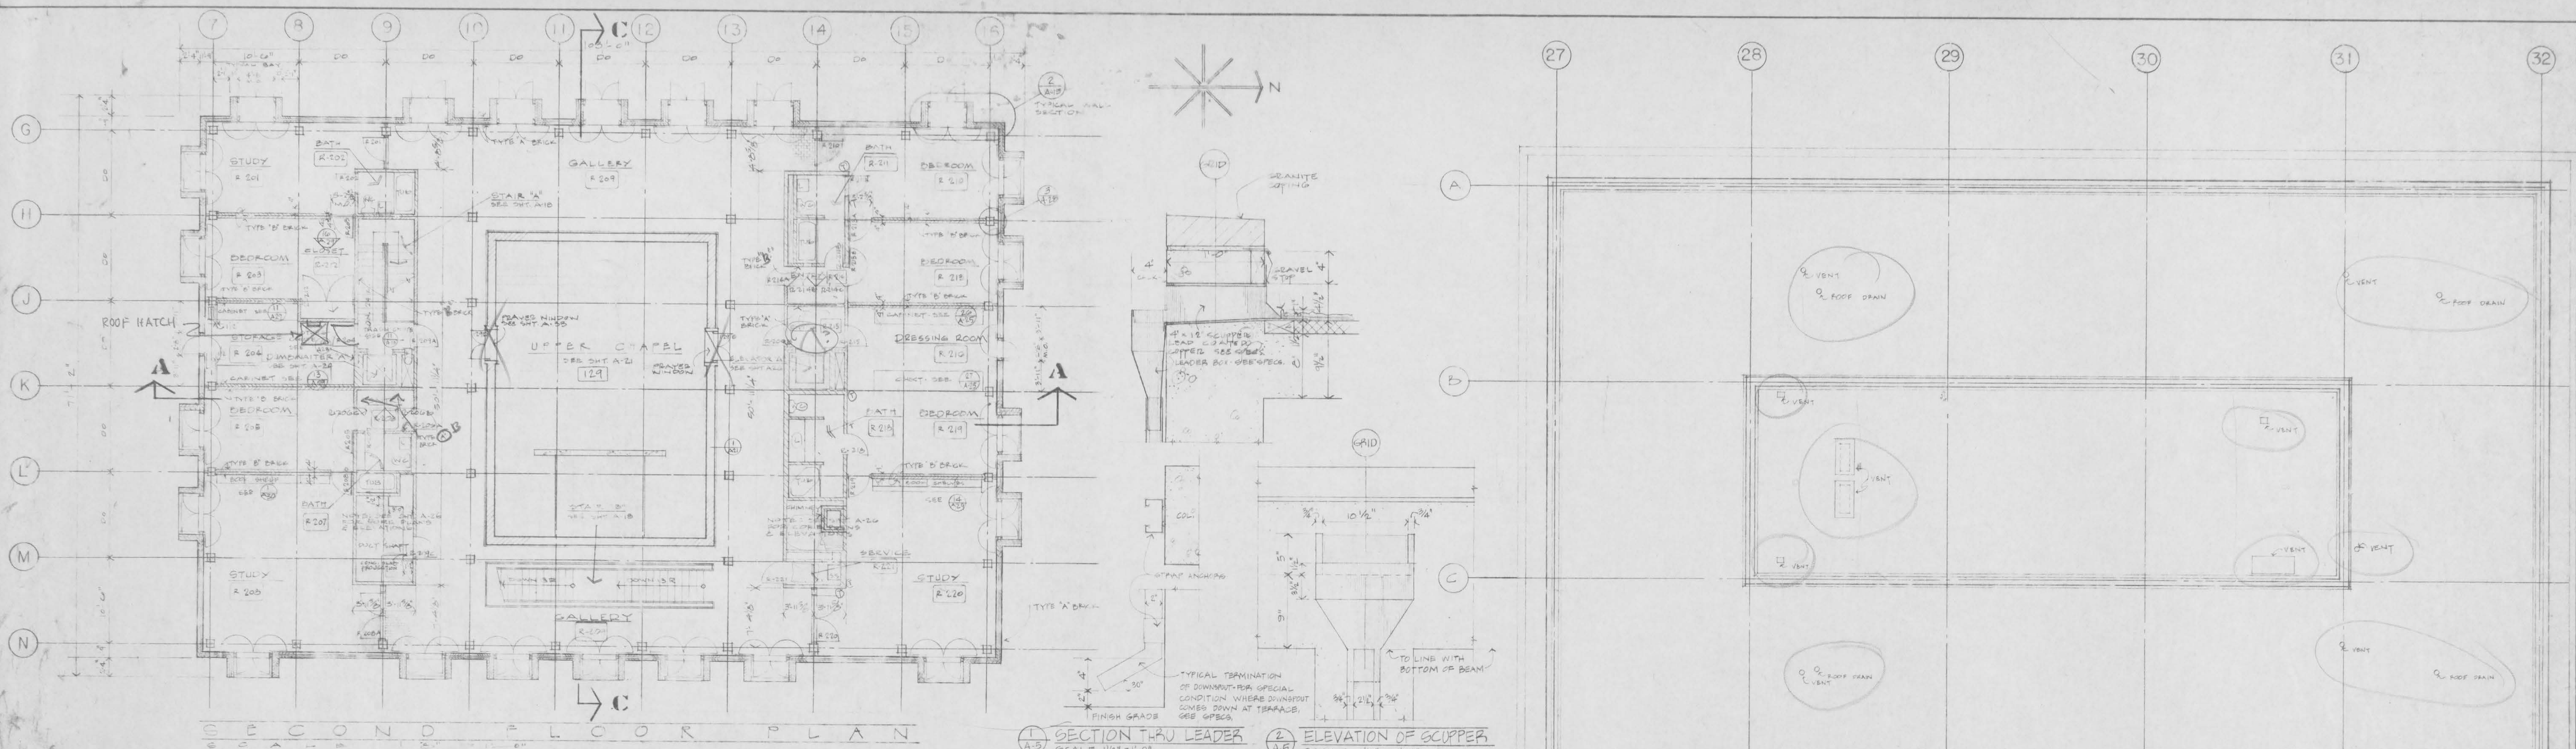

PRINTED
MAY 8 1981

ZOOM FINISH SCHEDULE

ROOM NO.	ROOM NAME	FLOOR				WALLS				CEILING				CLG. HEIGHT	REFERENCES ELEVATION	REMARKS
		CONCRETE BRICK	WOOD CERAMIC TILE	GLAZED TILE	SLATE	WOOD CERAMIC TILE	NONB. 4 QUARTZ TILE	CONCRETE PLASTER	BRICK	GRANITE	BRICK	PLASTER	WOOD			
R-108	TOILET														7'-4"	
R-109	BATH														7'-4"	
R-110	TOILET														7'-4"	
R-111	BATH														7'-4"	
R-112	CLOSET														7'-4"	
R-113	SEWING														8'-0"	
R-114	SITTING														8'-0"	
R-115	BEDROOM														8'-0"	SEE PLAN SHT. FOR DIVISION OF FLOOR MATERIAL

2-15	BEDROOM					N				b.b.	SEE PLAN SHEET FOR DIVISION OF FLOOR MATERIAL
------	---------	--	--	--	--	---	--	--	--	------	---

Room	Area	Notes
R-116	BEDROOM	8'-8"
R-117	BEDROOM	8'-8"
R-118	BEDROOM	8'-8"
R-119	PARLOR	8'-0"
R-120	CORRIDOR	8'-0"
R-121	DINING ROOM	11'-3"
R-122	SERVICE	8'-0"
R-123	KITCHEN	11'-0"
R-124	STORAGE	8'-0"
R-125	STORAGE	8'-0"
R-126	DINING ROOM	11'-8"
R-127	GALLERY	11'-0"
R-128	SACRISTY	8'-0"
R-129	CHAPEL	—
R-130	CORRIDOR	8'-0"
R-131	RECEPTION	8'-0"
R-132	COATS	7'-4"
R-133	TOILET	7'-4"
R-134	FOYER	8'-0"
R-135	VESTIBULE	8'-0"
R-136	COATS	7'-4"
R-137	TOILET	7'-4"
R-138	RECEPTION	8'-0"
R-139	CLOSET	8'-0"
R-140	CLOSET	8'-0"
R-141	PARLOR	11'-0"
R-142	ENTRY	8'-0"
R-143	LIBRARY	11'-0"
R-144	CLOSET	8'-0"
R-145	SERVICE	8'-0"
R-146	STORAGE	8'-0"
R-147	PARLOR	11'-0"
R-148	STUDY	8'-0"
R-149	BEDROOM	8'-0"
R-150	BATH	7'-4"
R-151	BATH	7'-4"
R-152	GUEST ROOM	8'-0"
R-153	BATH	7'-4"
R-154	BEDROOM	8'-0"
R-155	STUDY	8'-0"

[illegible]

Room	Area	Volume	Weight	Value	Notes
8150	CLOSET	•	•	•	0.0
8151	KITCHEN	•	•	•	7.4
8152	STORAGE	•	•	•	7.4
8153	STORAGE	•	•	•	8.8
8154	STORAGE	•	•	•	8.8
8155	SERVICE	•	•	•	8.8
8156	STORAGE	•	•	•	8.8
8157	STORAGE	•	•	•	8.8

[illegible]

R-167	CLOSET	</
-------	--------	--	--	----

RESIDENCE SECOND FLOOR

Room No.	Room Name	Area (sq. ft.)	Volume (cu. ft.)	Weight (lb.)	Notes
R-201	STUDY	7-4	9-6	9-6	
R-202	BATH	7-4	9-6	9-6	
R-203	BEDROOM	9-7	9-6	9-6	
R-204	STORAGE	9-7	9-6	9-6	
R-205	BEDROOM	9-7	9-6	9-6	
R-206	ENTRY	9-7	9-6	9-6	
R-207	BATH	9-7	9-6	9-6	
R-208	STUDY	9-7	9-6	9-6	
R-209	GALLERY	9-7	9-6	9-6	
R-210	BEDROOM	9-7	9-6	9-6	
R-211	BATH	9-7	9-6	9-6	
R-212	CLOSET	9-7	9-6	9-6	
R-213	BEDROOM	9-7	9-6	9-6	
R-214	ENTRY	9-7	9-6	9-6	
R-215	ENTRY	9-7	9-6	9-6	
R-216	DRESSING RM.	9-7	9-6	9-6	
R-217		9-7	9-6	9-6	
R-218	BATH	9-7	9-6	9-6	
R-219	BEDROOM	9-7	9-6	9-6	
R-220	STUDY	9-7	9-6	9-6	
R-221	SERVICE	9-7	9-6	9-6	

MAY 8 1961

THE DERRY ASSOCIATES, INC.

	SH
--	----

DRAWN

CHECKED

AND THAT I AM A DULY REGISTERED ARCHITECT OR ENGINEER
UNDER THE LAWS OF THE STATE OF MINNESOTA

DATE FEB. 15, 1961


REG. No. 1694 (2004-2005)

THE CERNY ASSOCIATES, Inc.
architects / engineers / planners
minneapolis • saint paul, minnesota


**CHANCERY AND RESIDENCE BUILDINGS
FOR THE ARCHDIOCESE OF SAINT PAUL**
Saint Paul Minnesota

ROOM FINISH SCHEDULE


SHEET NUMBER
A 6
PROJECT NUMBER
53-90

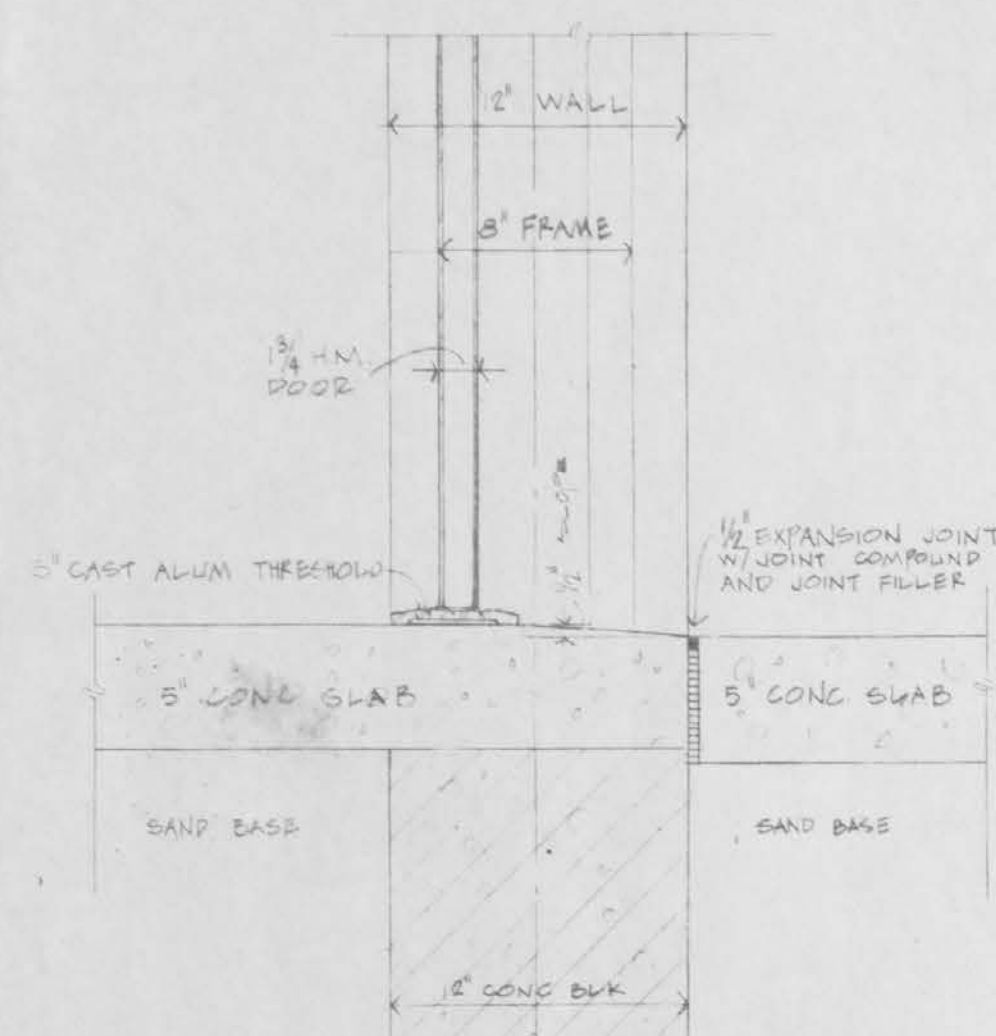


1 DOOR R-13B THRESHOLD
SCALE: 1/2" = 1'-0"

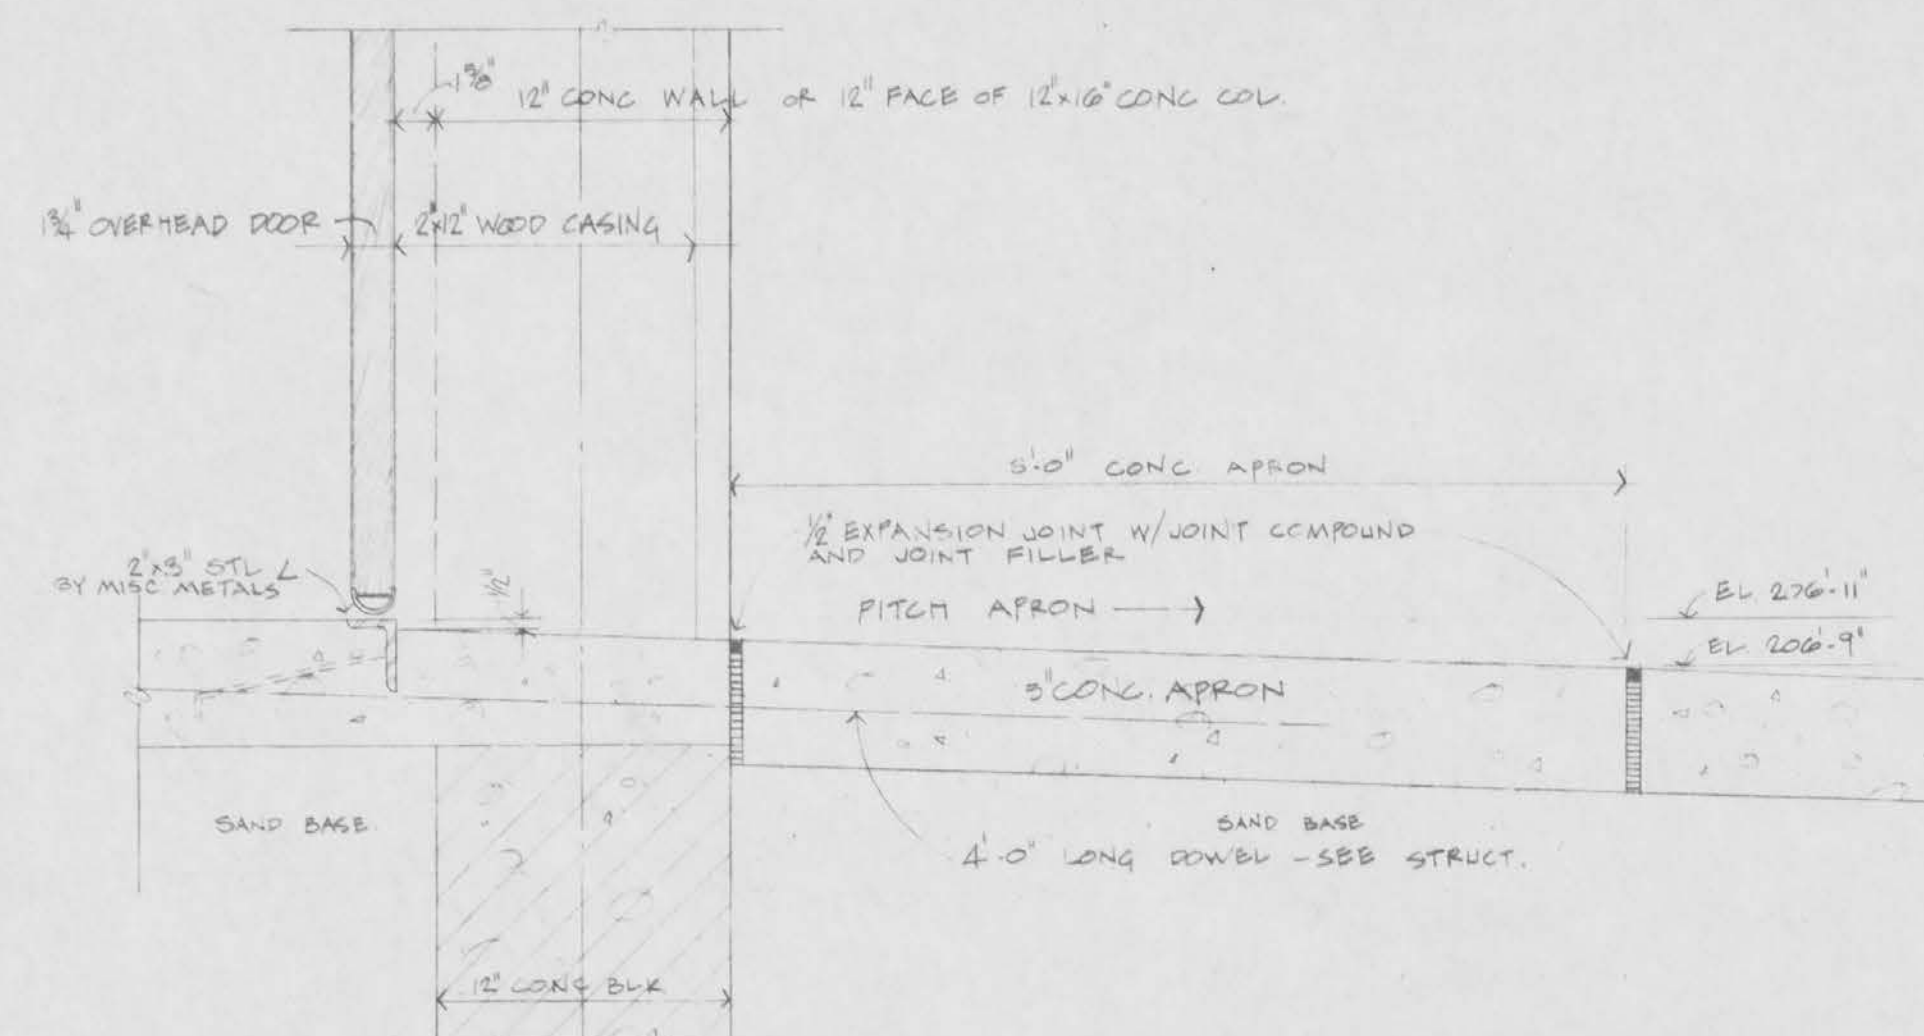

2 GARAGE DOOR THRESHOLD
SCALE: 1/2" = 1'-0"

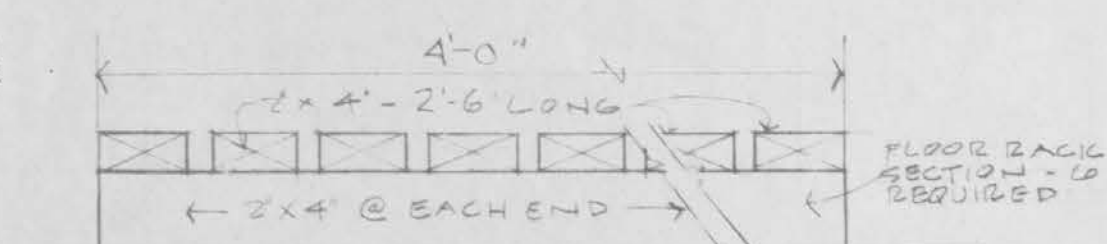

3 FLOOR BACK DETAIL
SCALE: 1/4" = 1'-0"

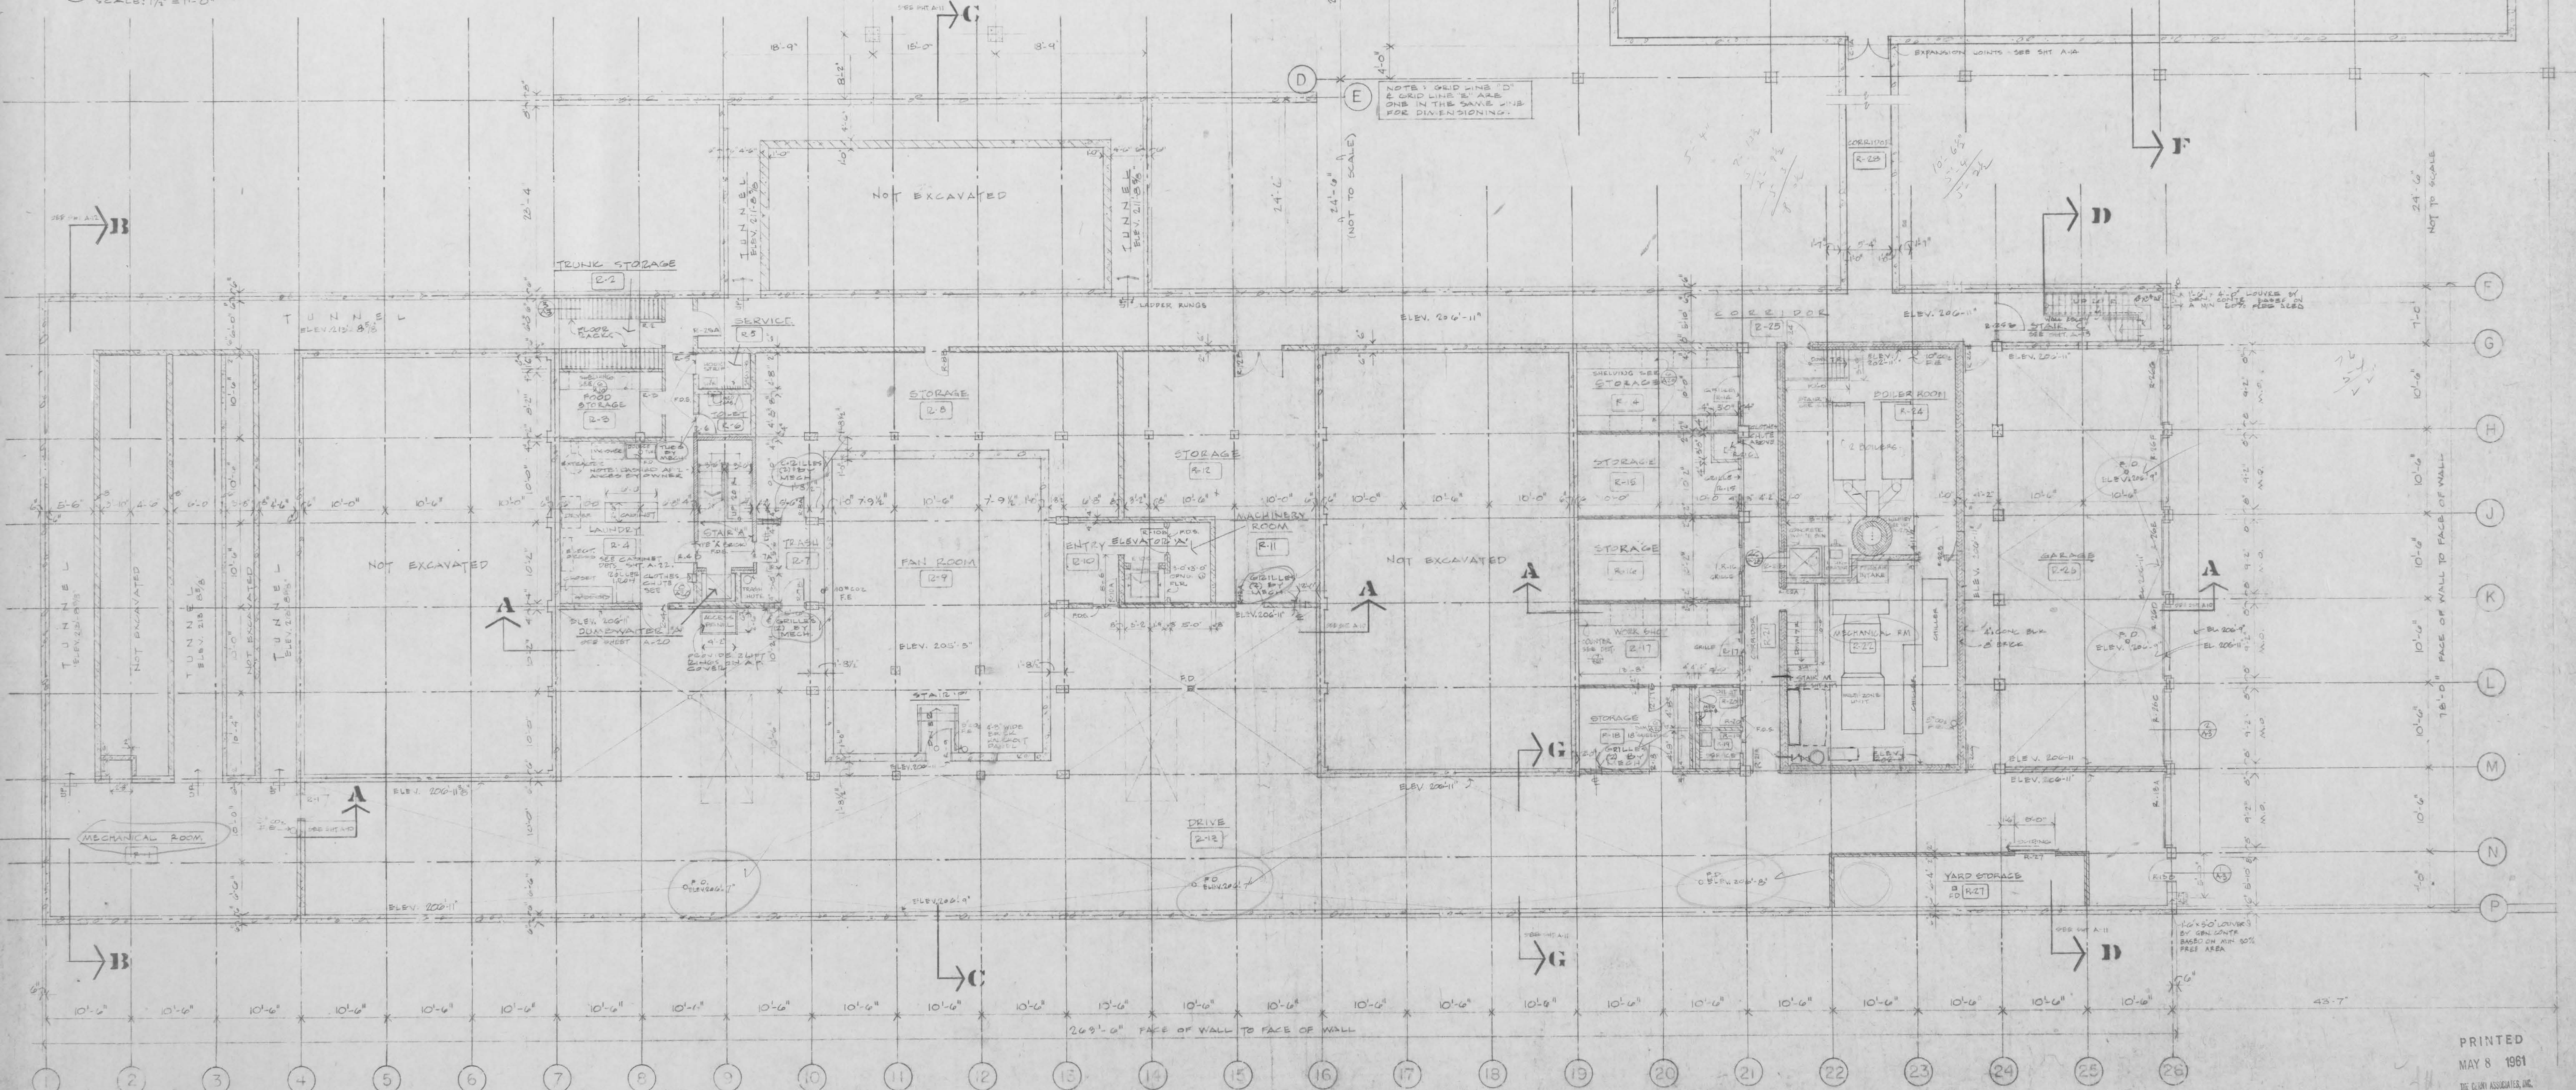


PRINTED
MAY 8 1961
THE CERNY ASSOCIATES, INC.

DATE FEB. 15, 1961
DRAWN BY [Signature]
CHECKED BY [Signature]
DATE FEB. 15, 1961
REG. NO. 1764
REG. NO.


THE CERNY ASSOCIATES, INC.
Architects / Engineers / Planners
Minneapolis • Saint Paul, Minnesota

CHANCERY AND RESIDENCE BUILDINGS
FOR THE ARCHDIOCESE OF SAINT PAUL
Saint Paul, Minnesota

BASEMENT PLAN
SCALE: 1/8" = 1'-0"
SHEET NUMBER
A3
PROJECT NUMBER
57-90

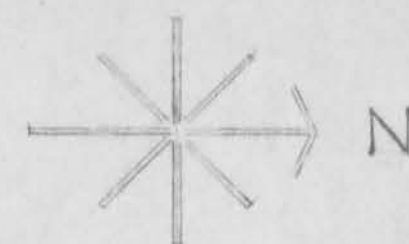

SECOND FLOOR REFLECTED CEILING PLAN

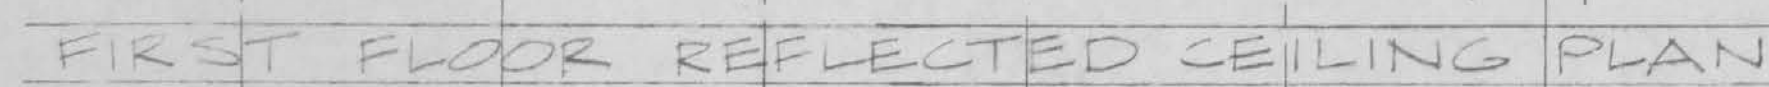

SHEET NUMBER
47
PROJECT NUMBER
57-90

I HERESY CERTIFY THAT THIS PLAN, SPECIFICATION, OR REPORT
WAS PREPARED BY ME OR UNDER MY DIRECT SUPERVISION
AND THAT I AM A DULY REGISTERED ARCHITECT OR ENGINEER
UNDER THE LAWS OF THE STATE OF MISSISSIPPI






DATE FEB. 15, 1961











REG. No. 174 *Frank G. Oliver*


REG. No. _____

**CHANCERY AND RESIDENCE BUILDINGS
FOR THE ARCHDIOCESE OF SAINT PAUL**
Saint Paul Minnesota


REFLECTED CEILING
PLANS

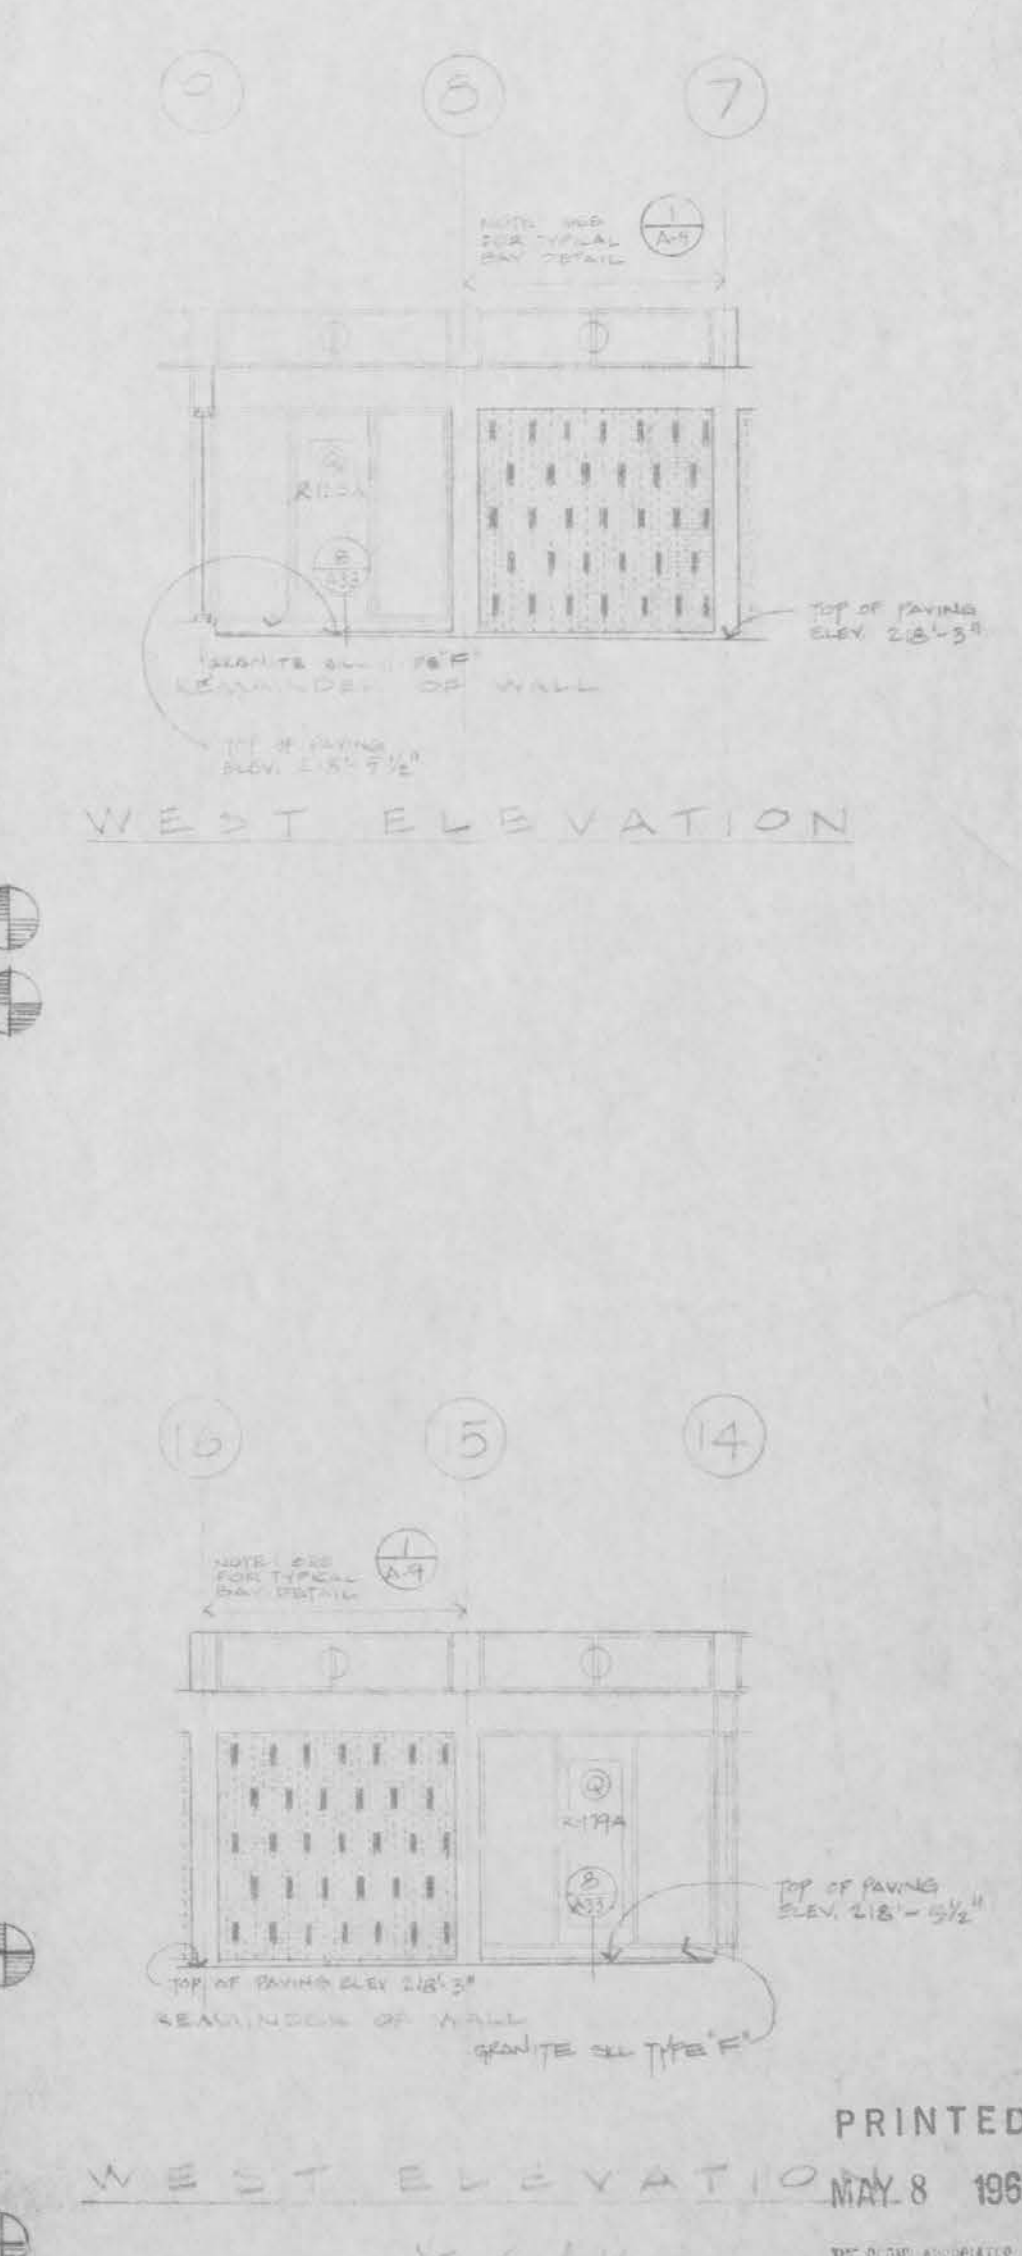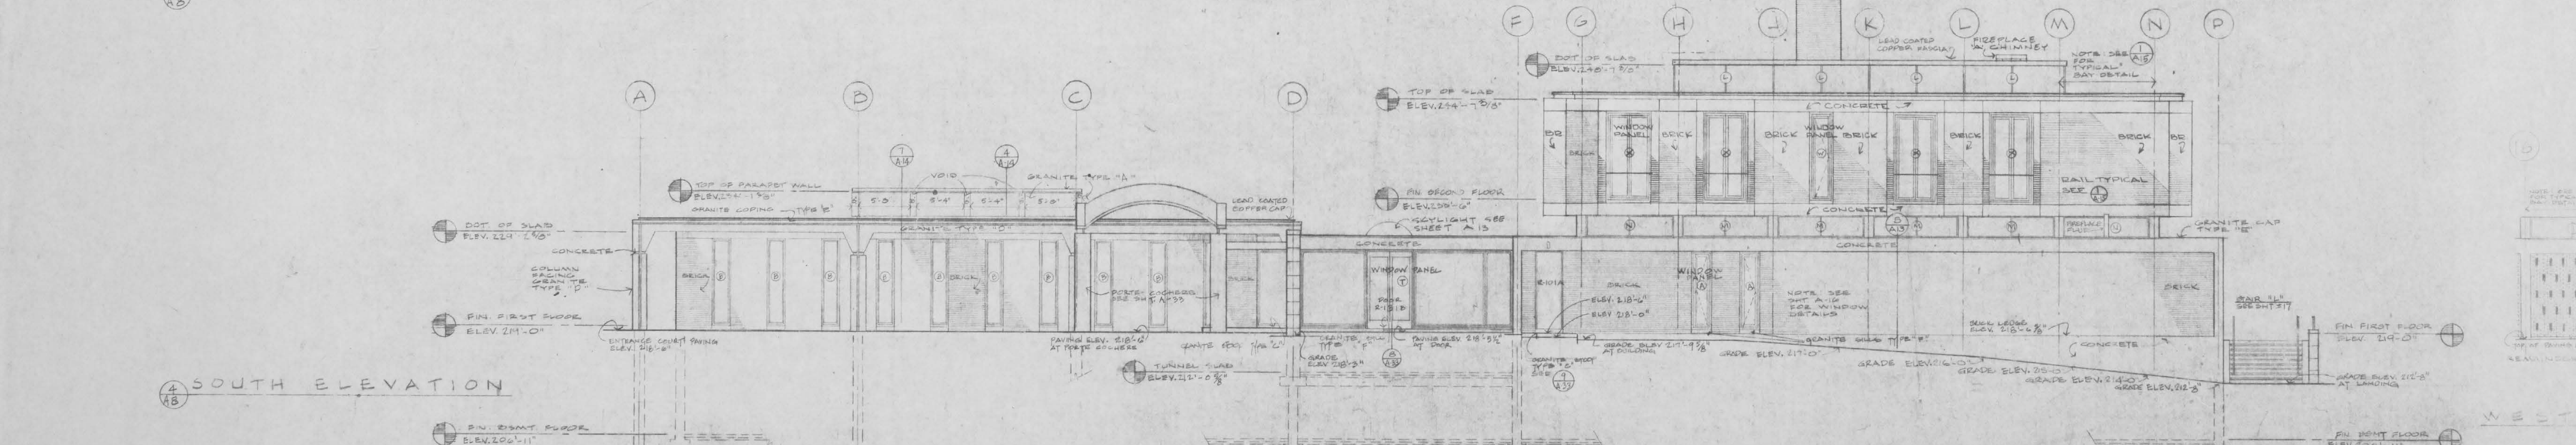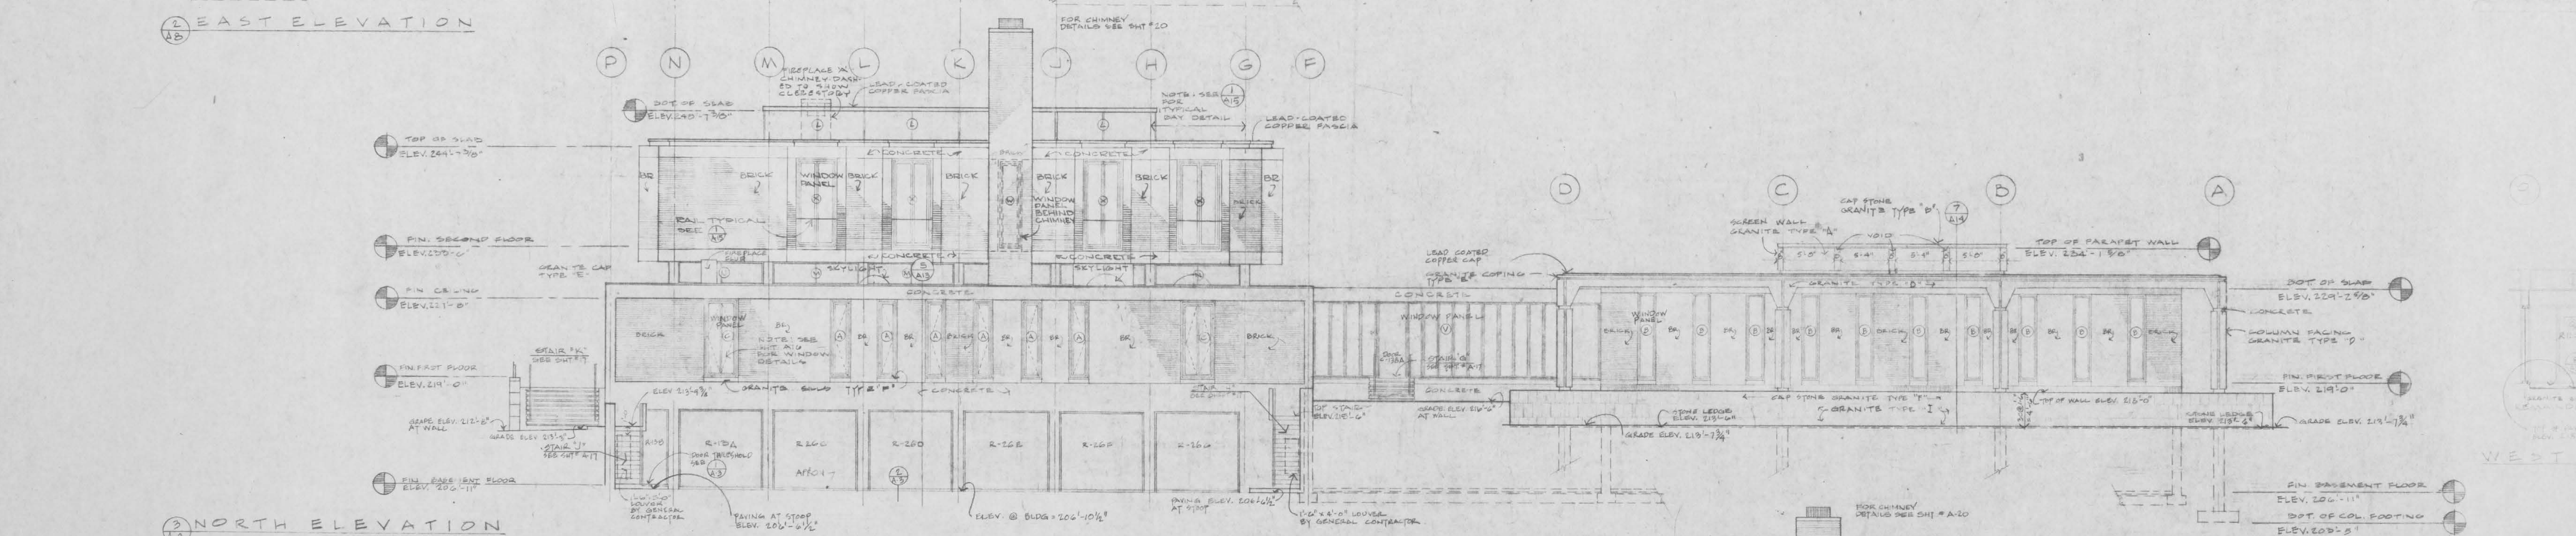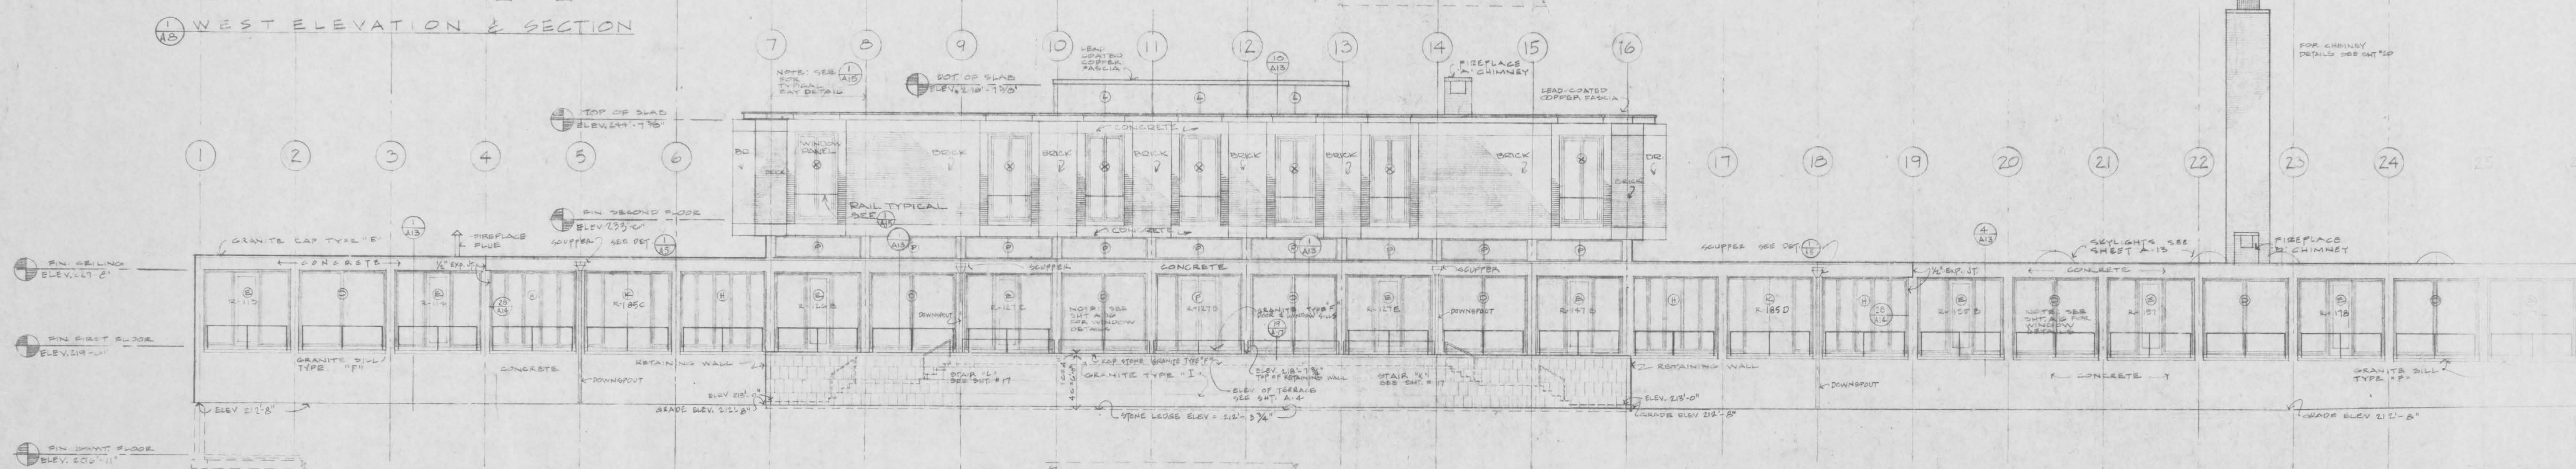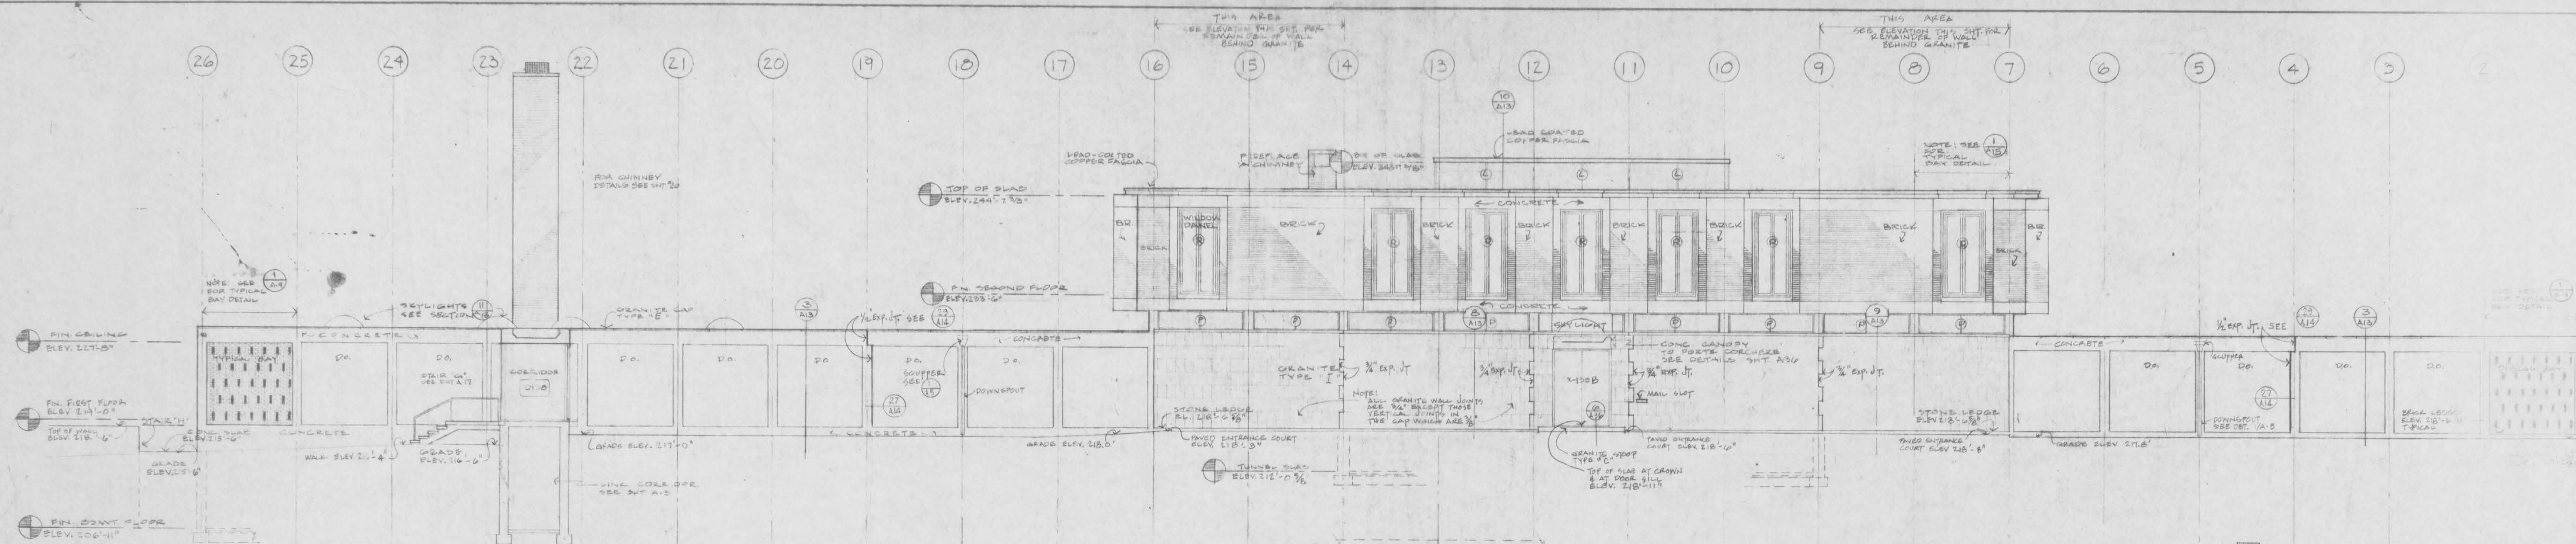

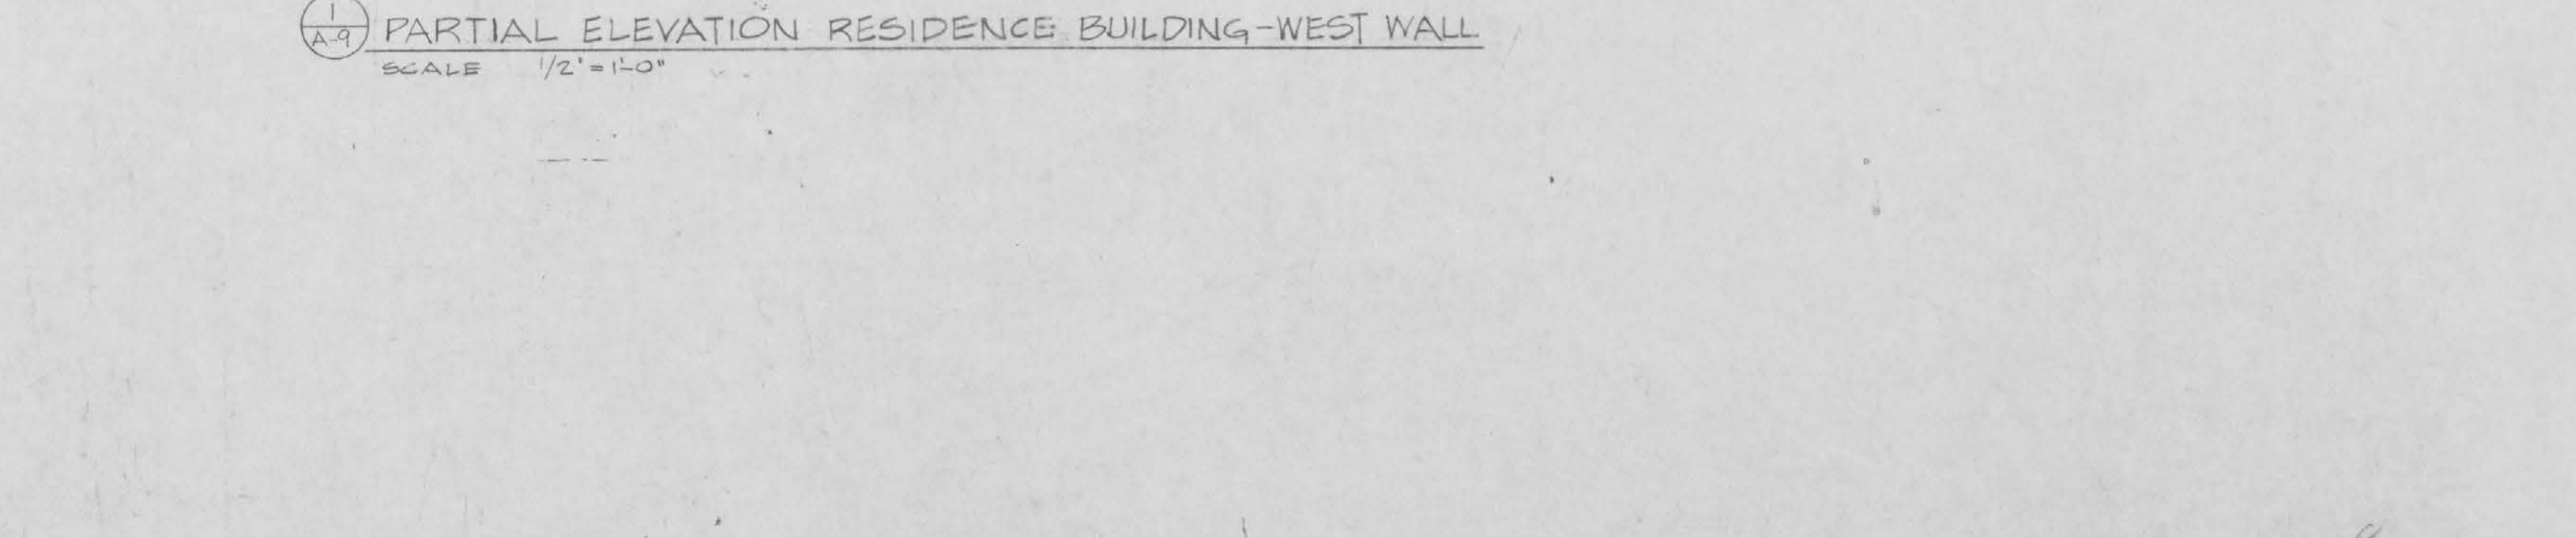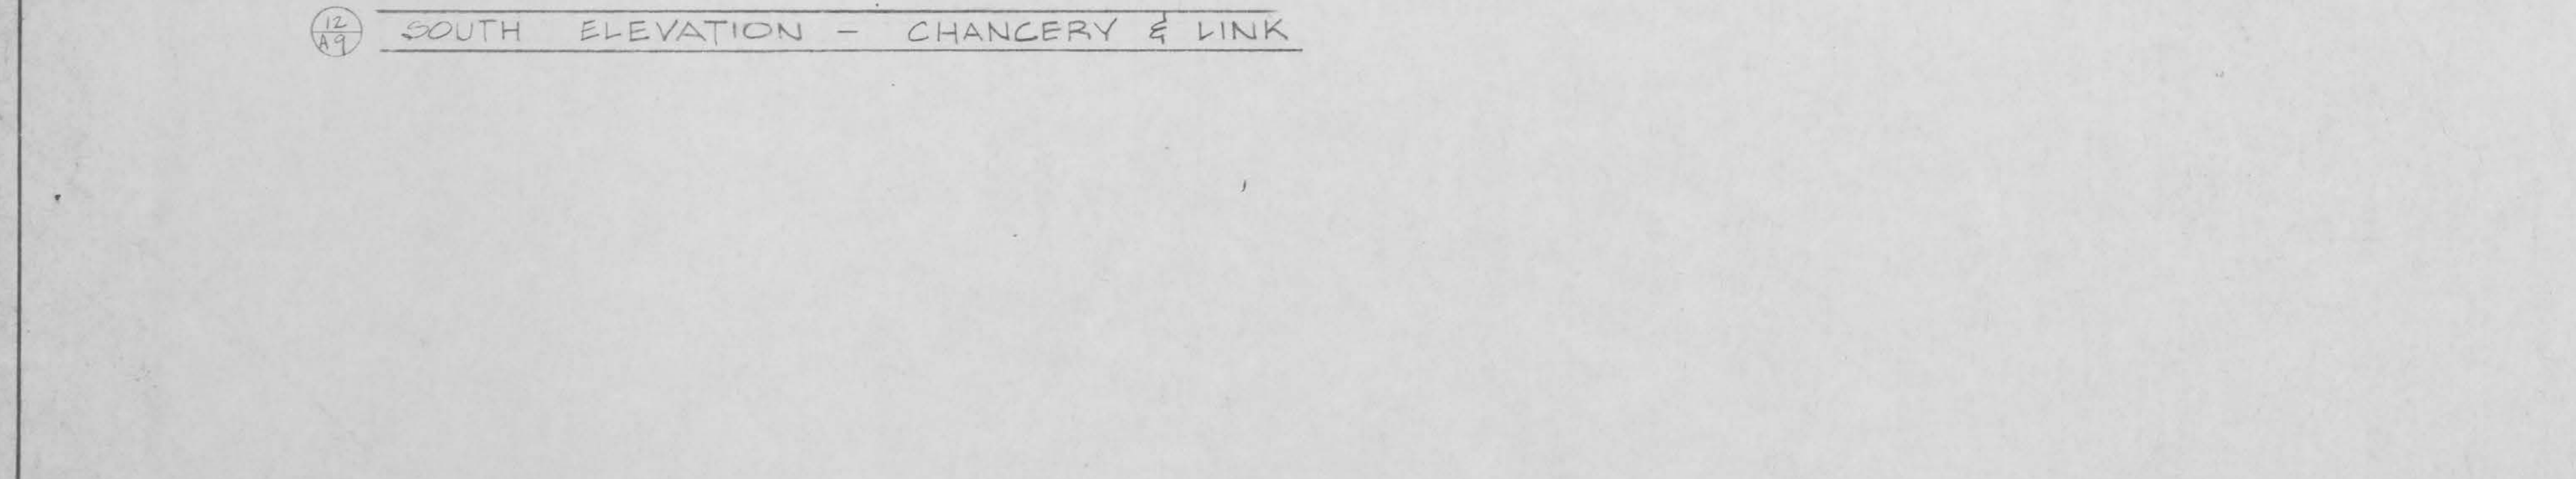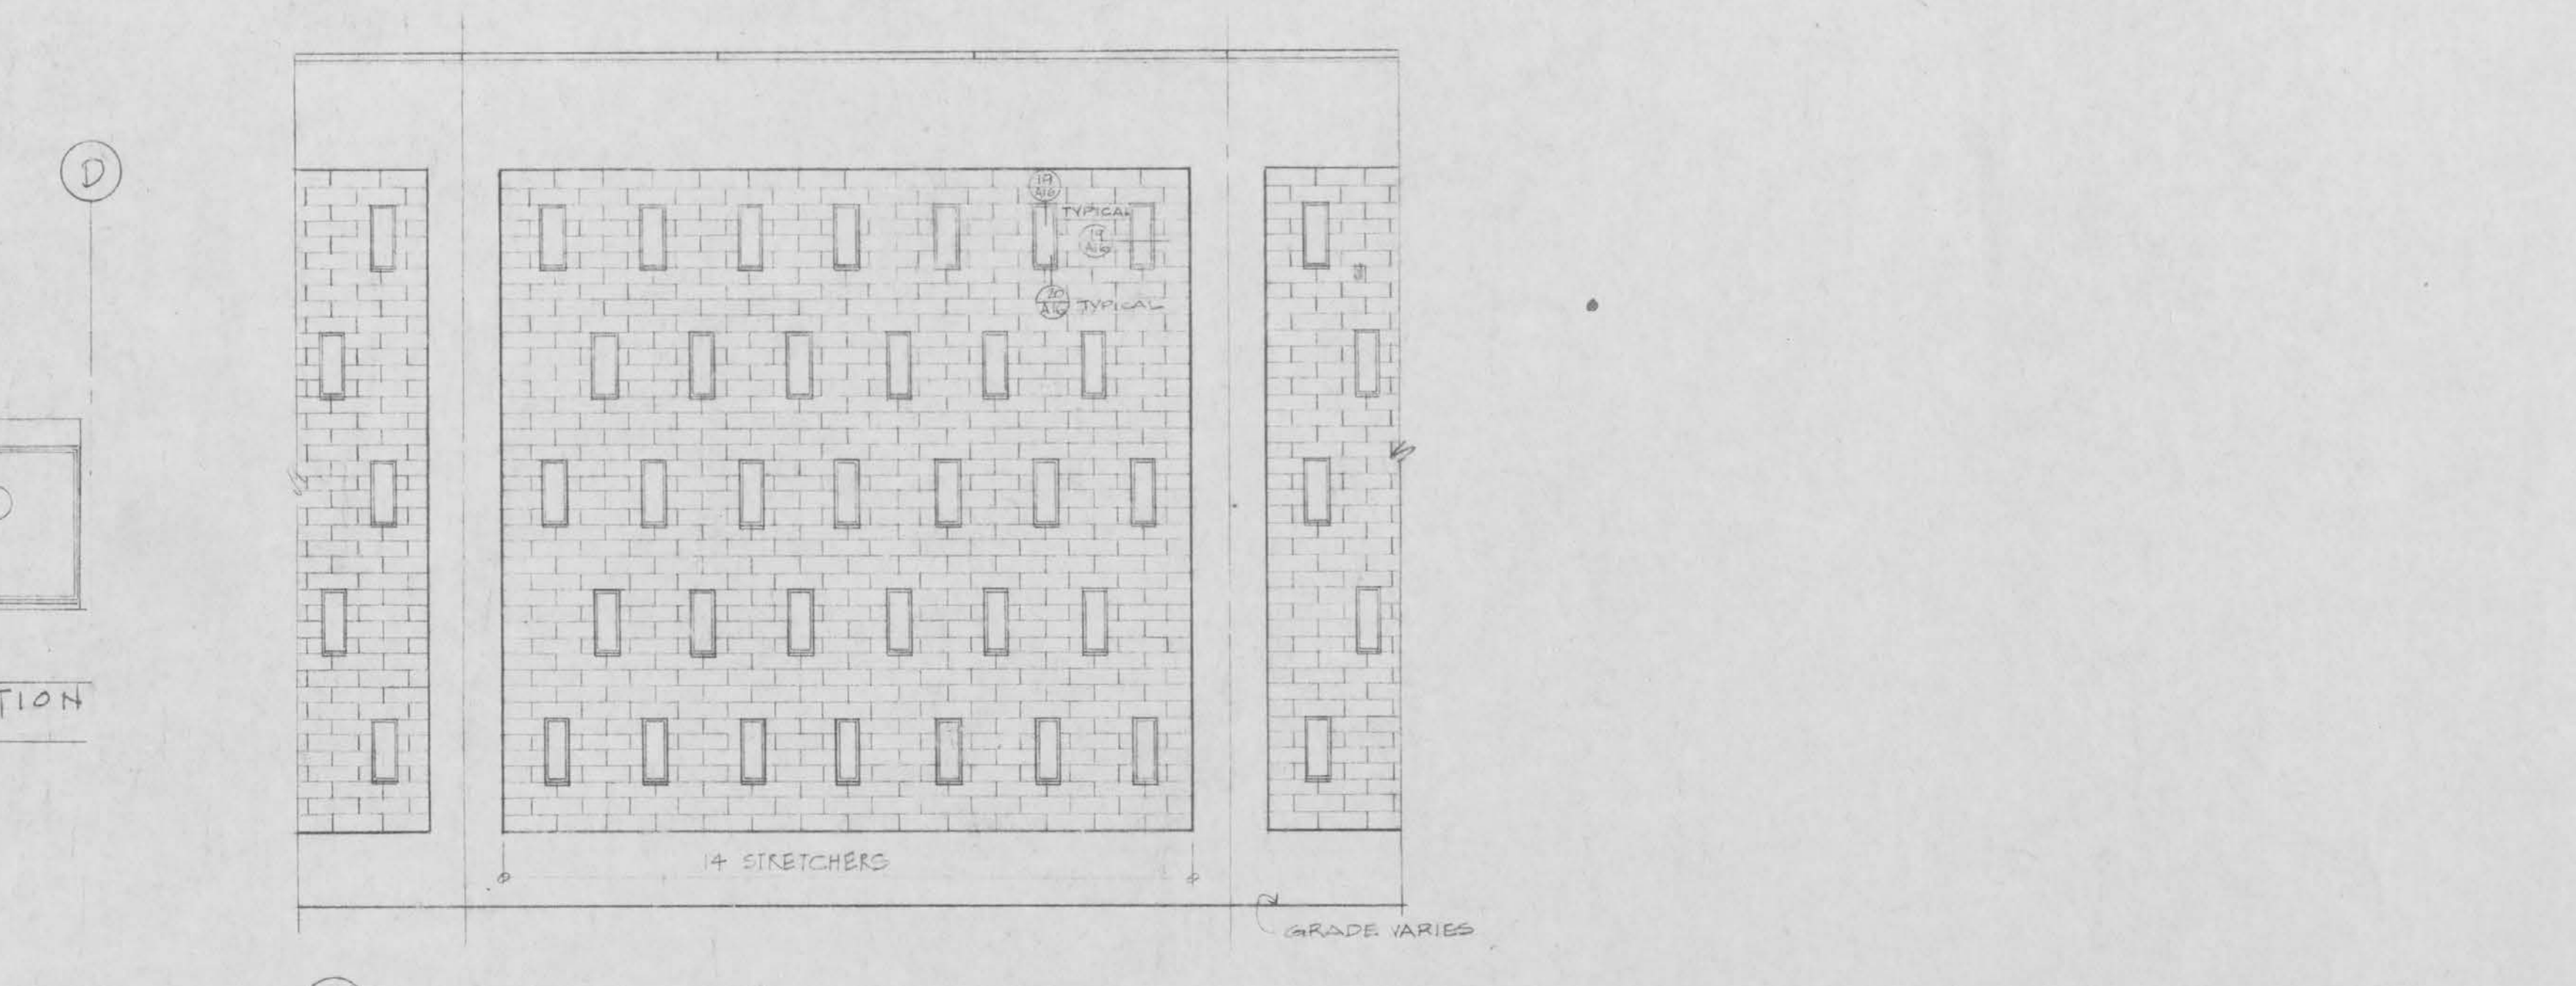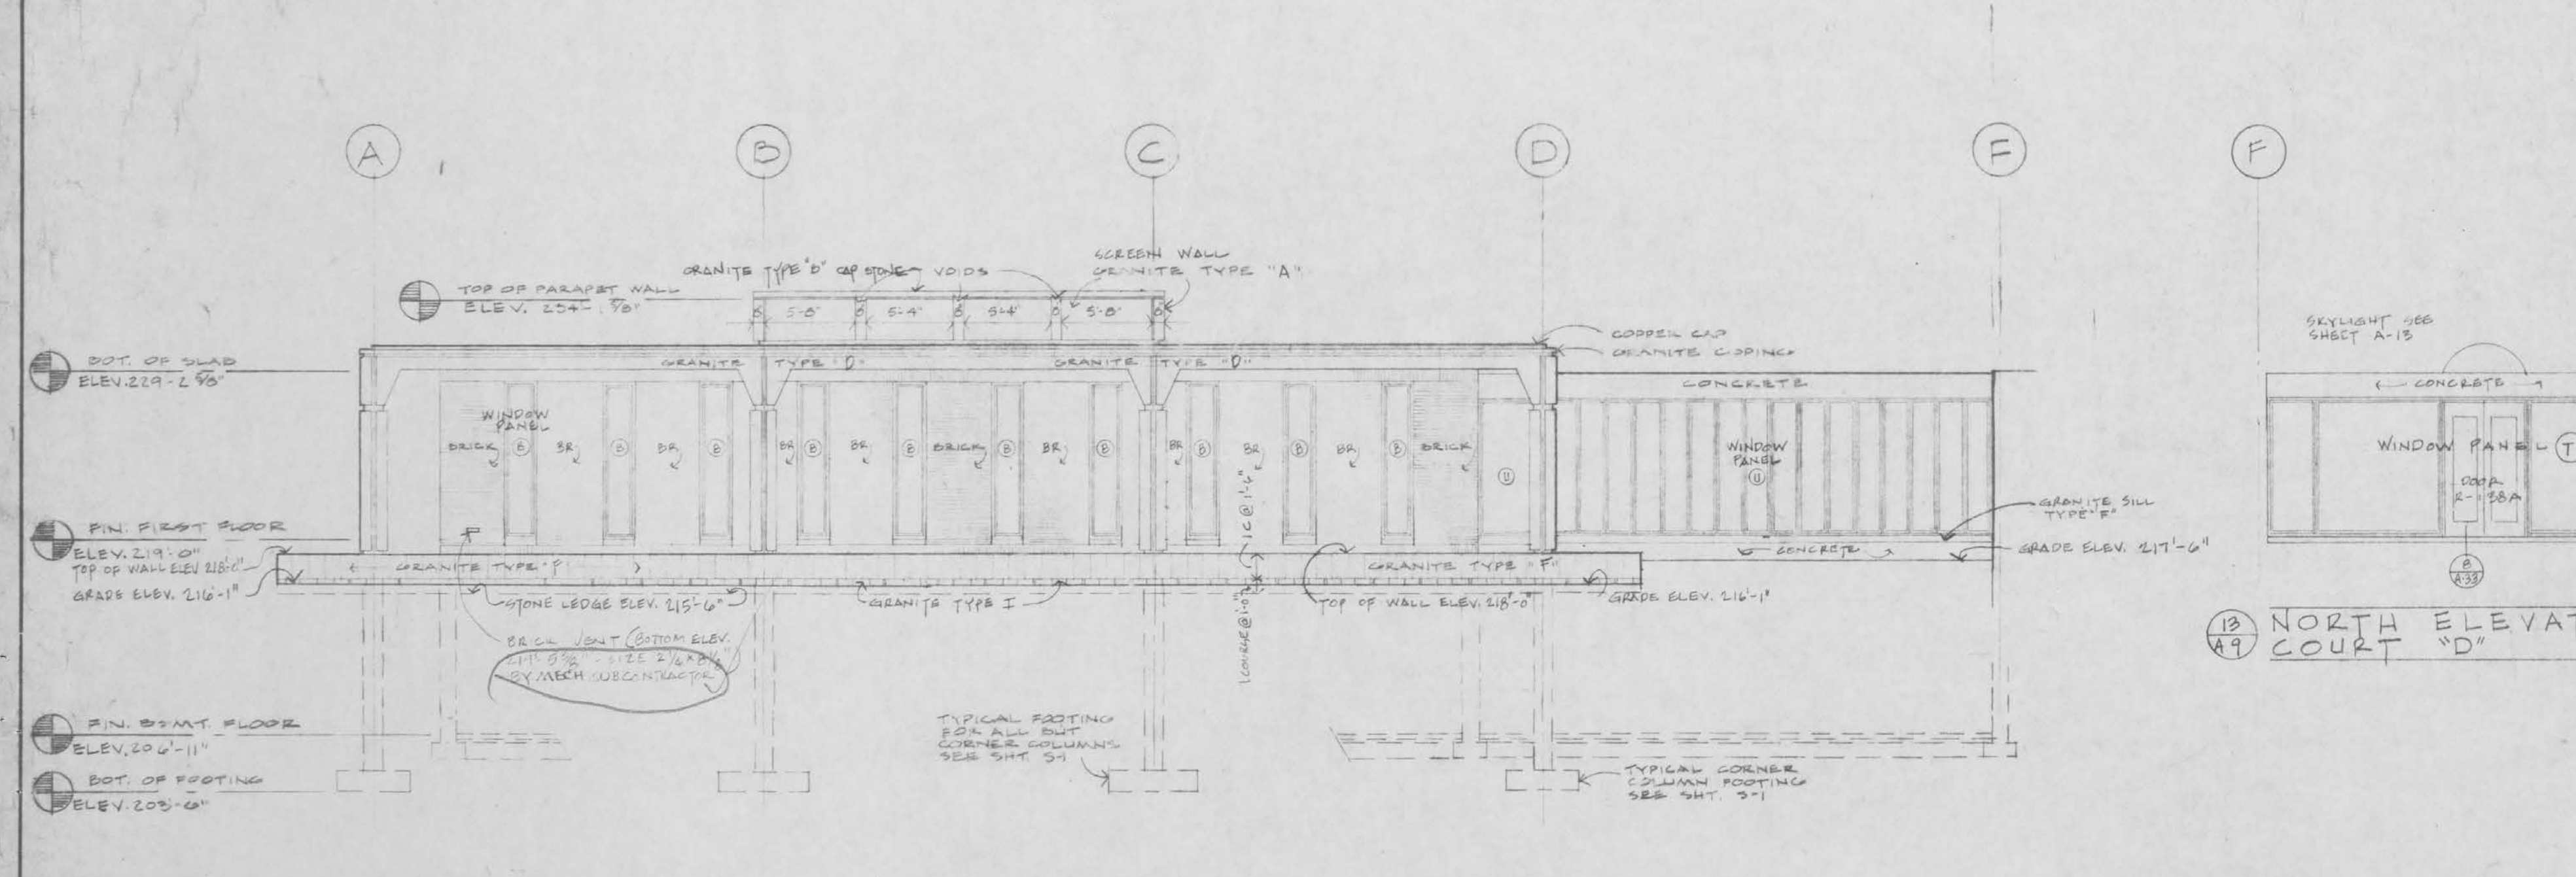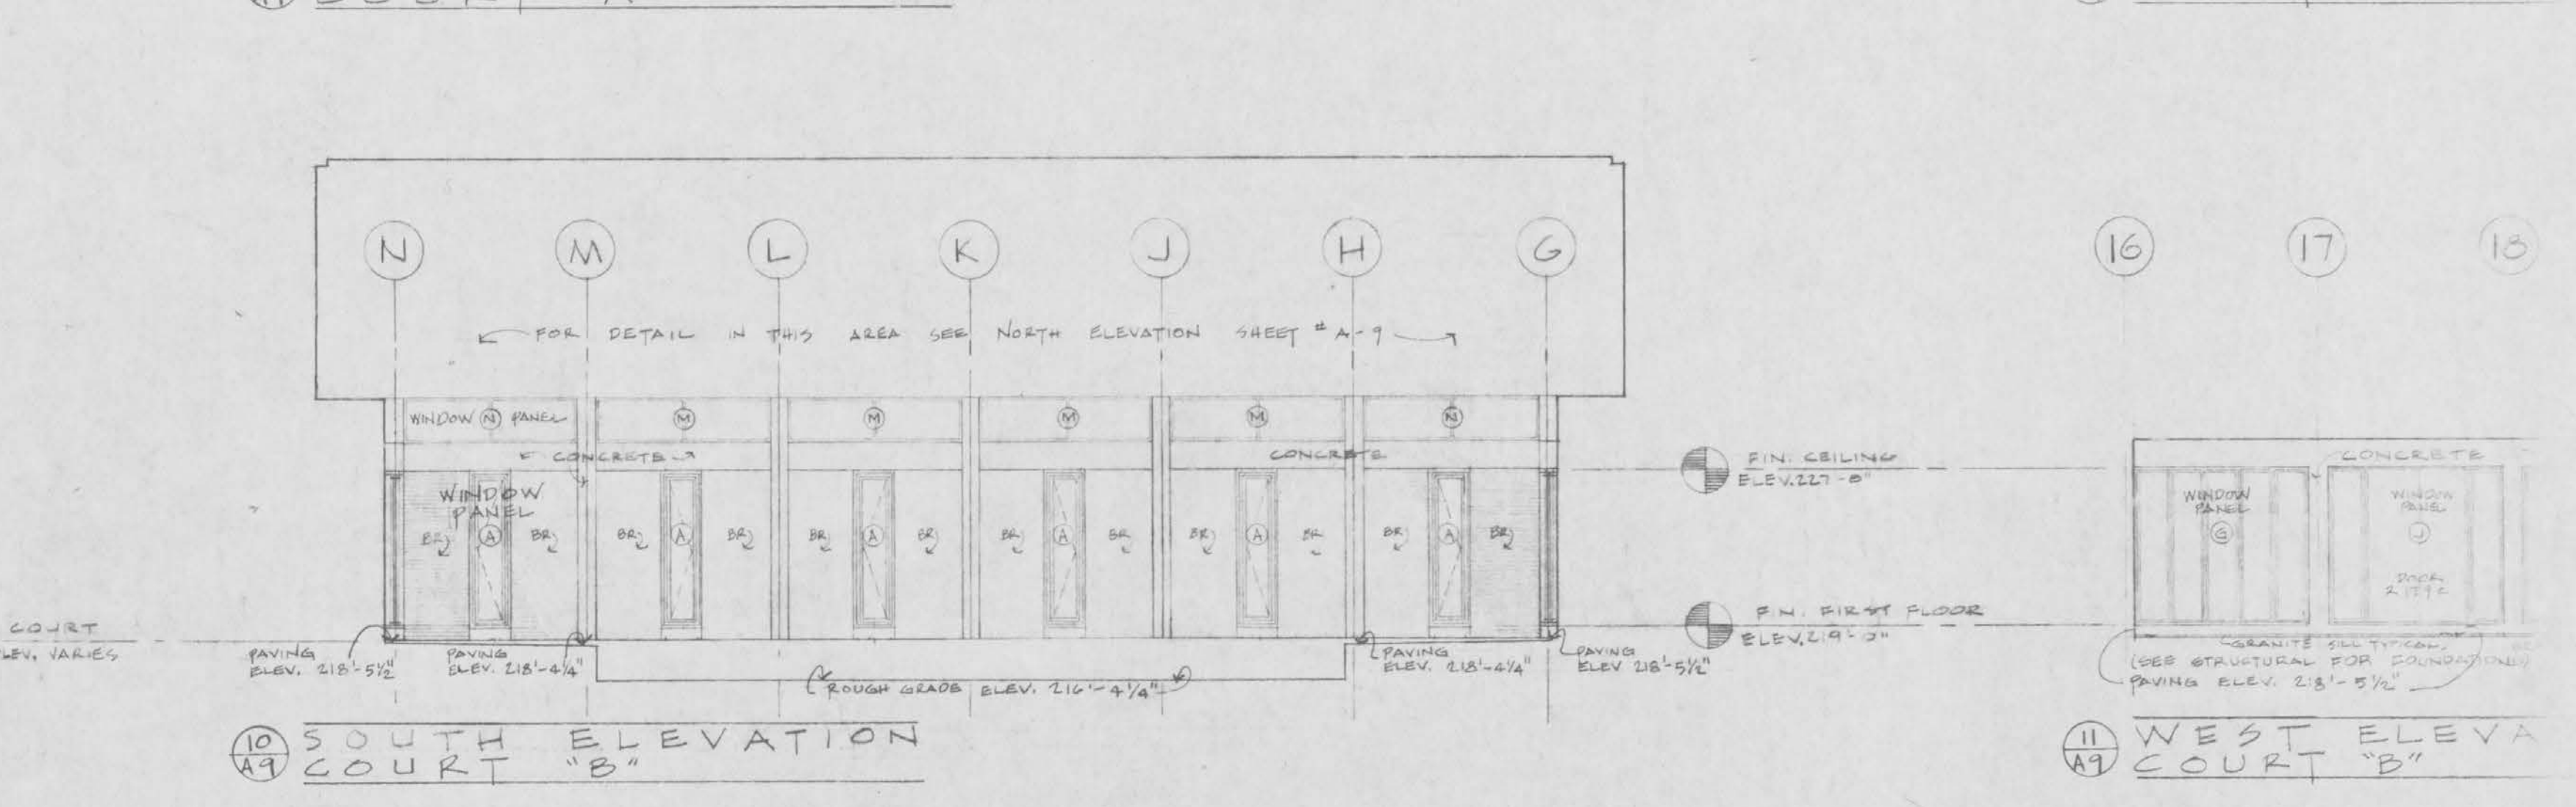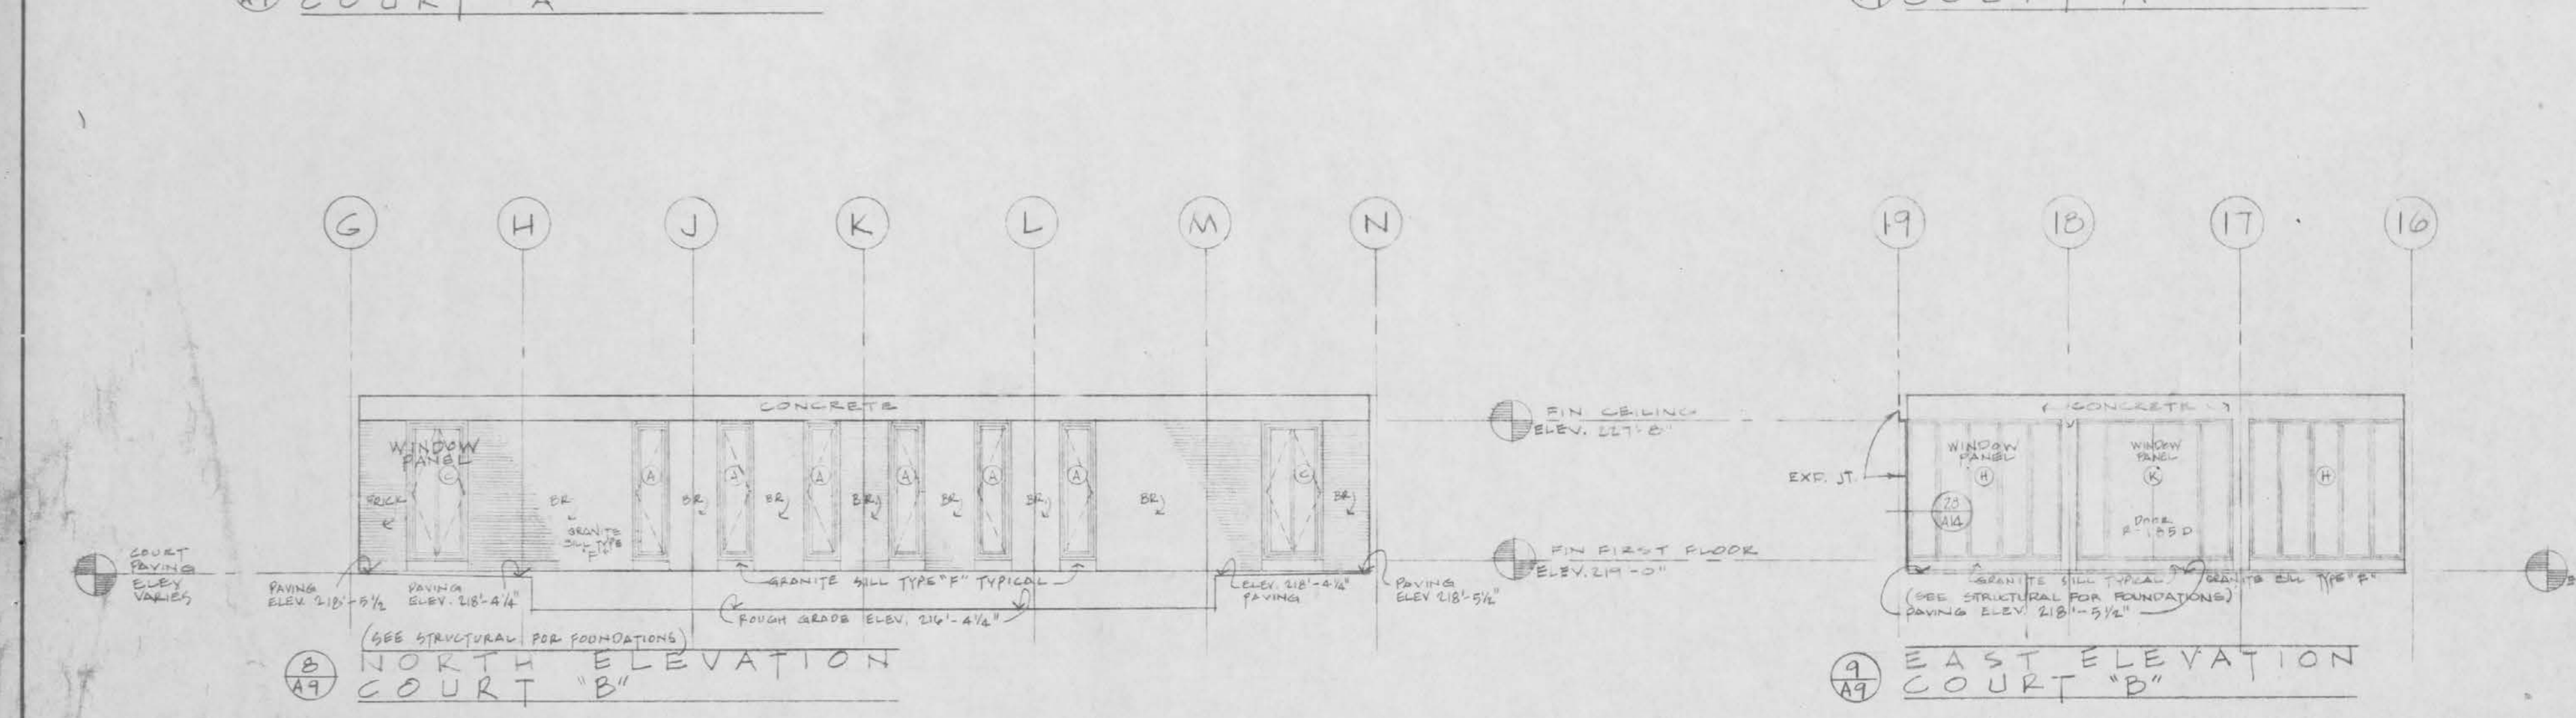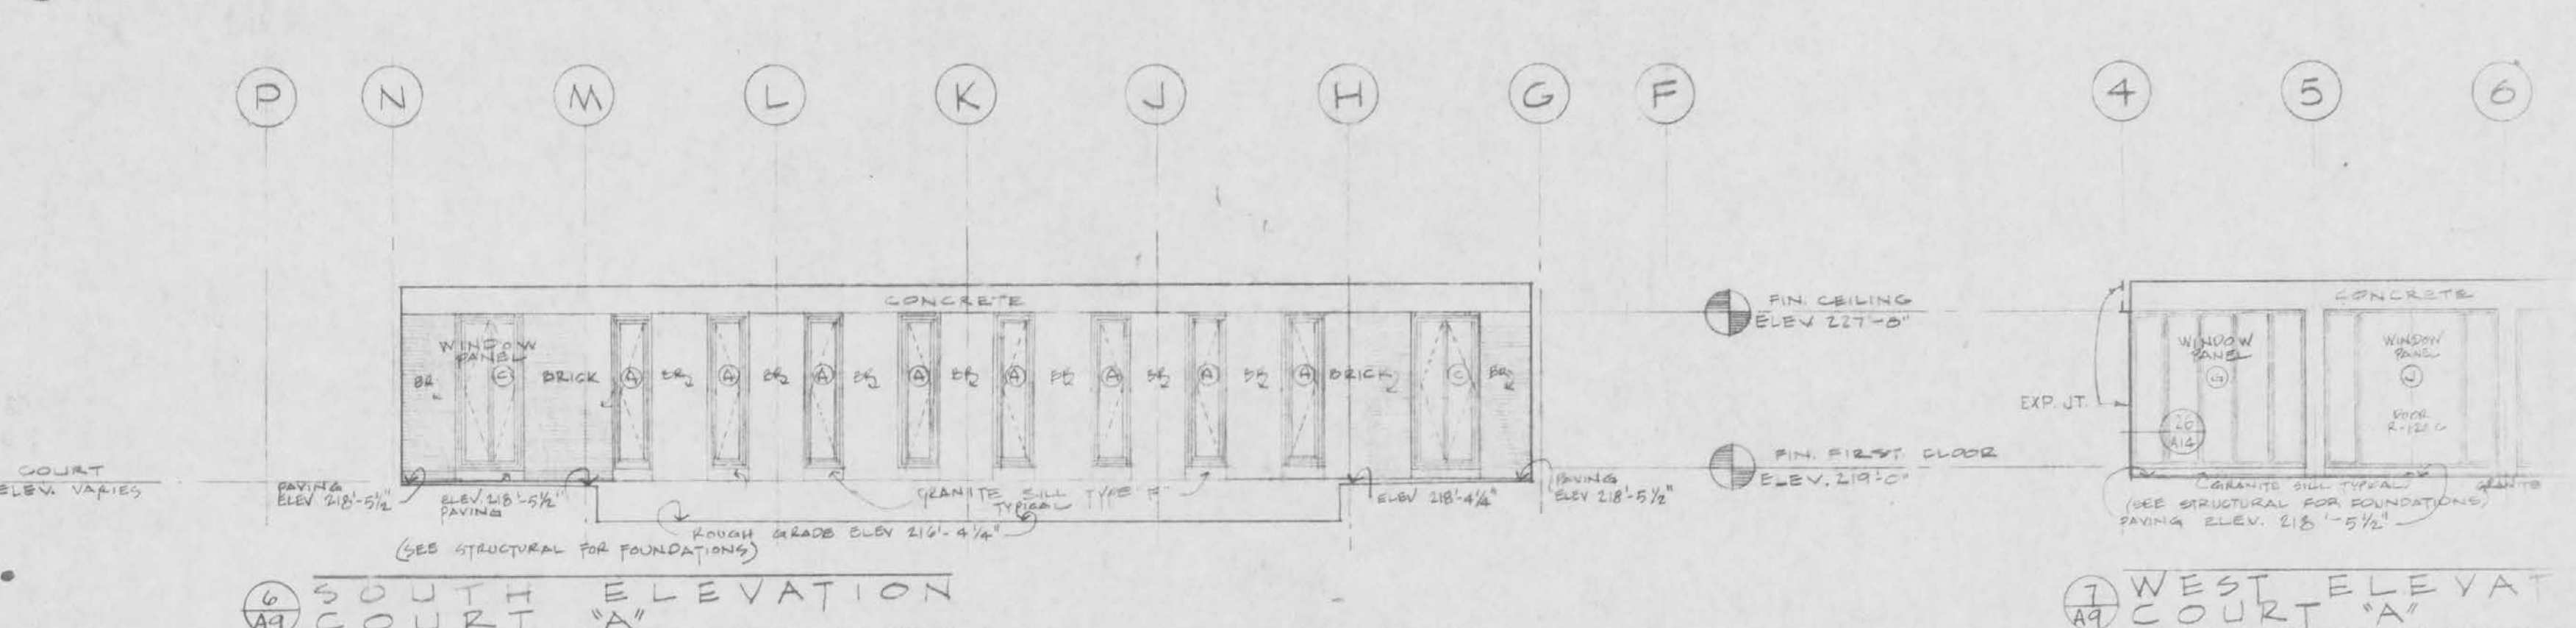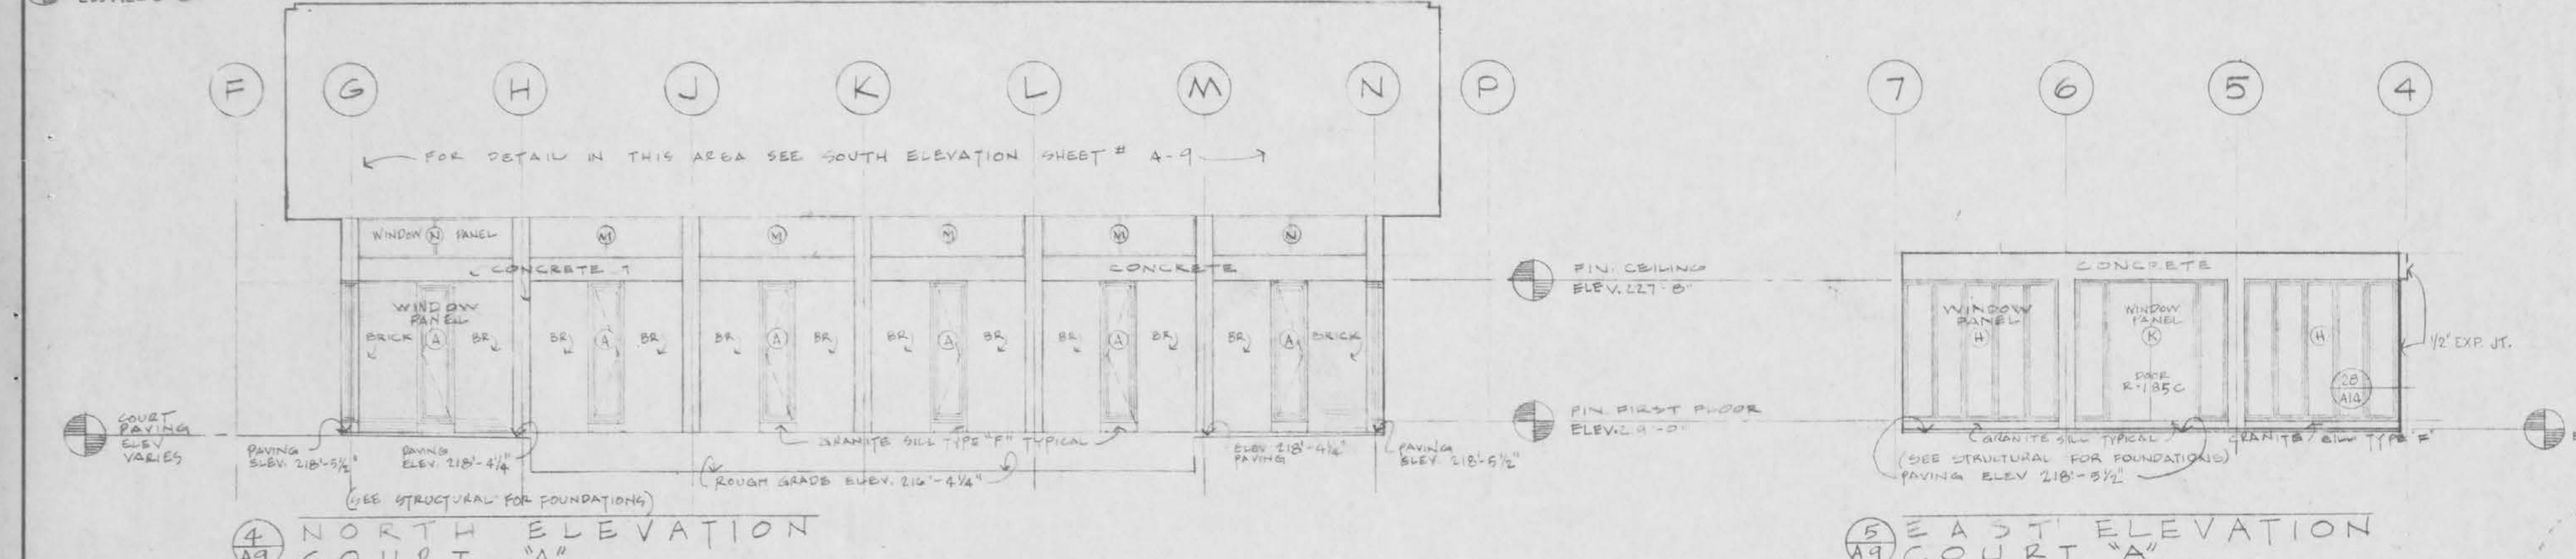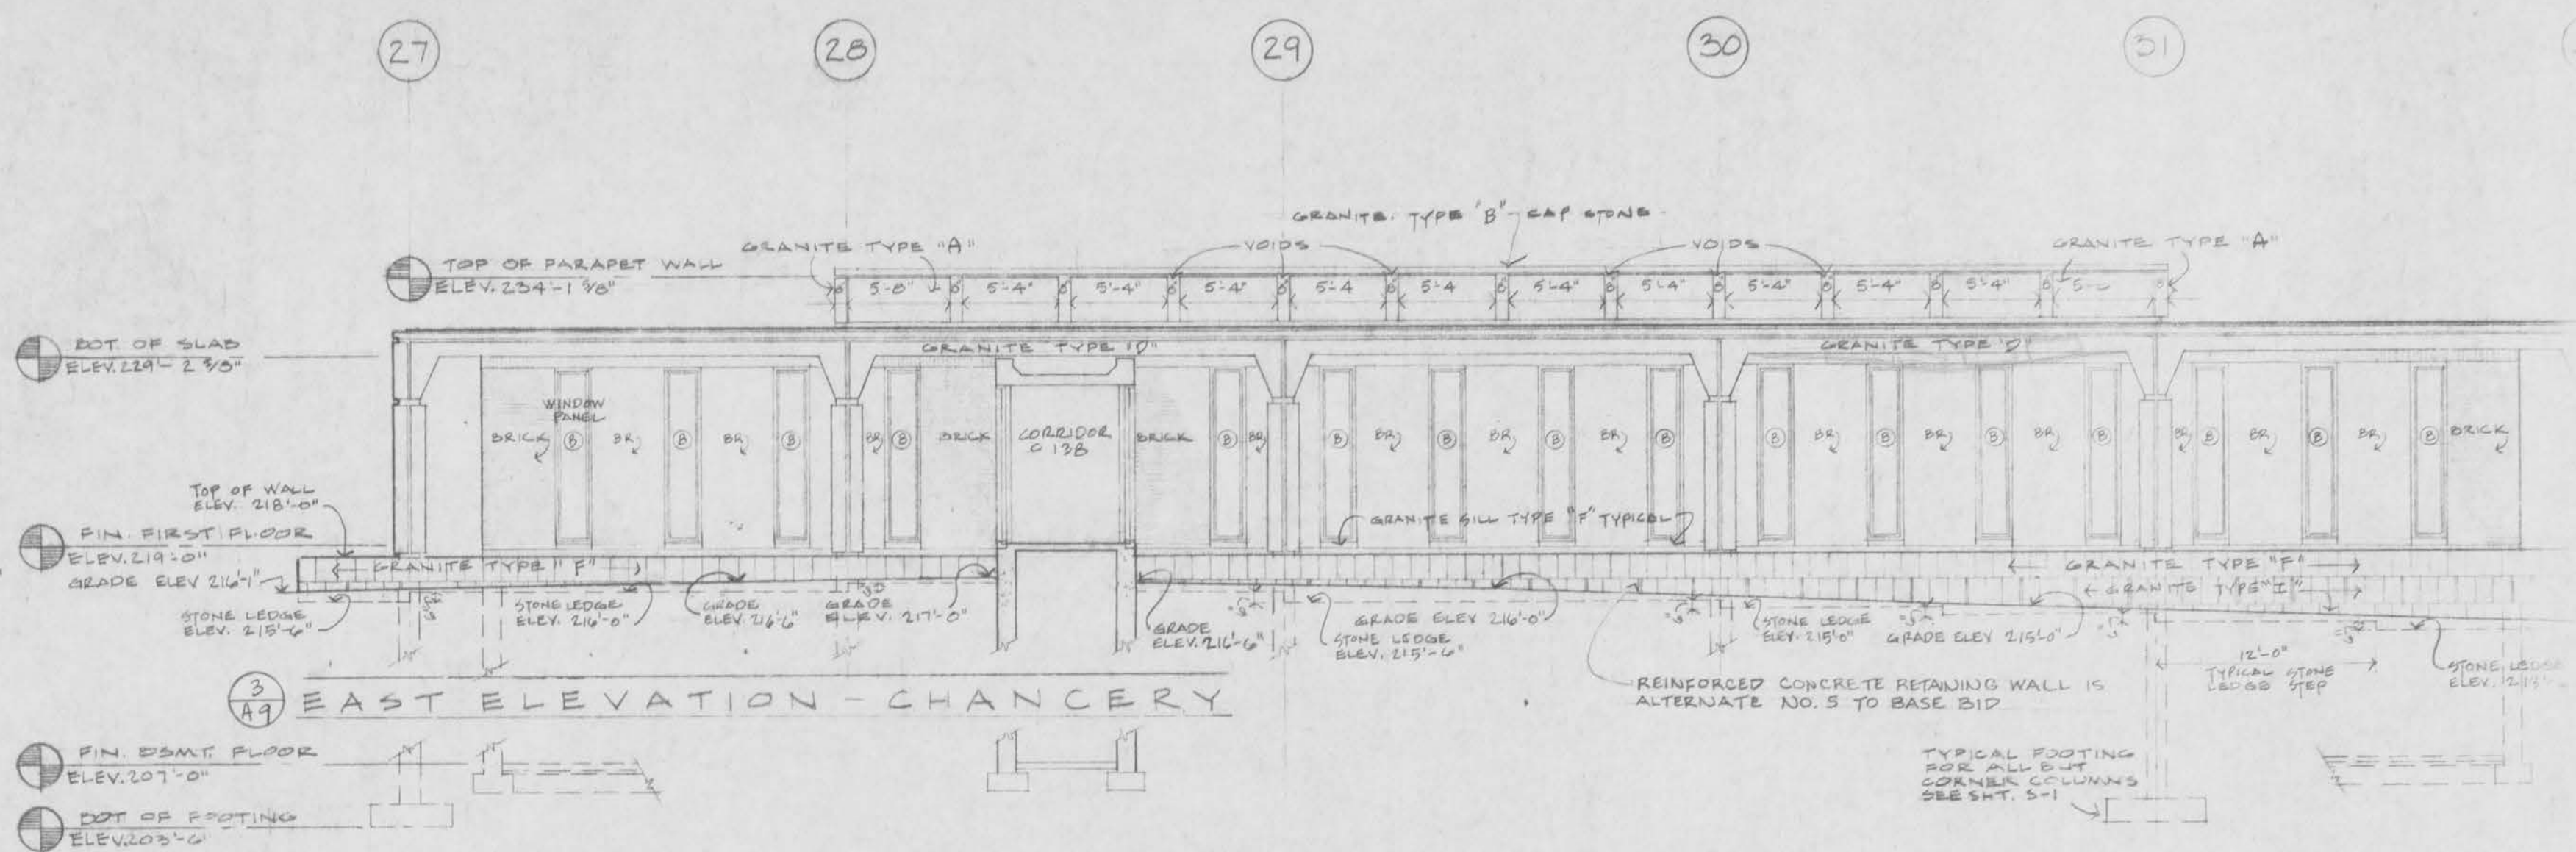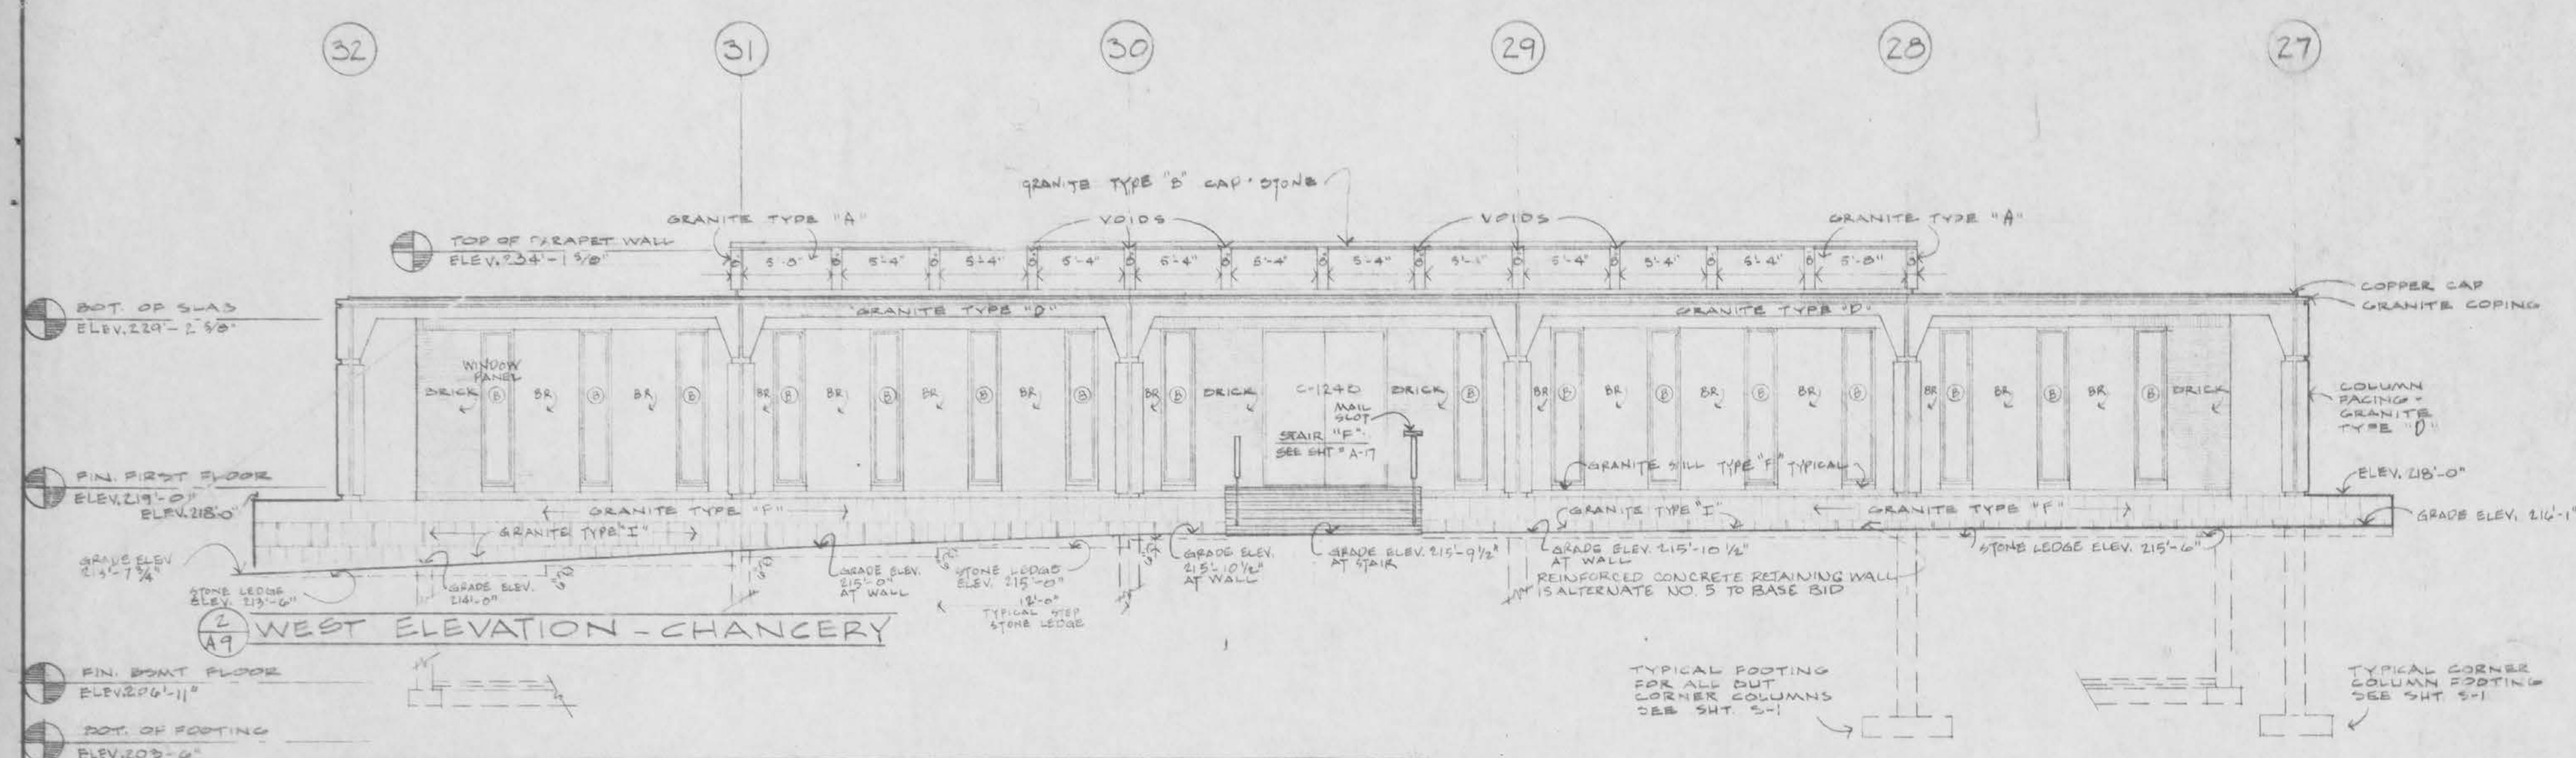


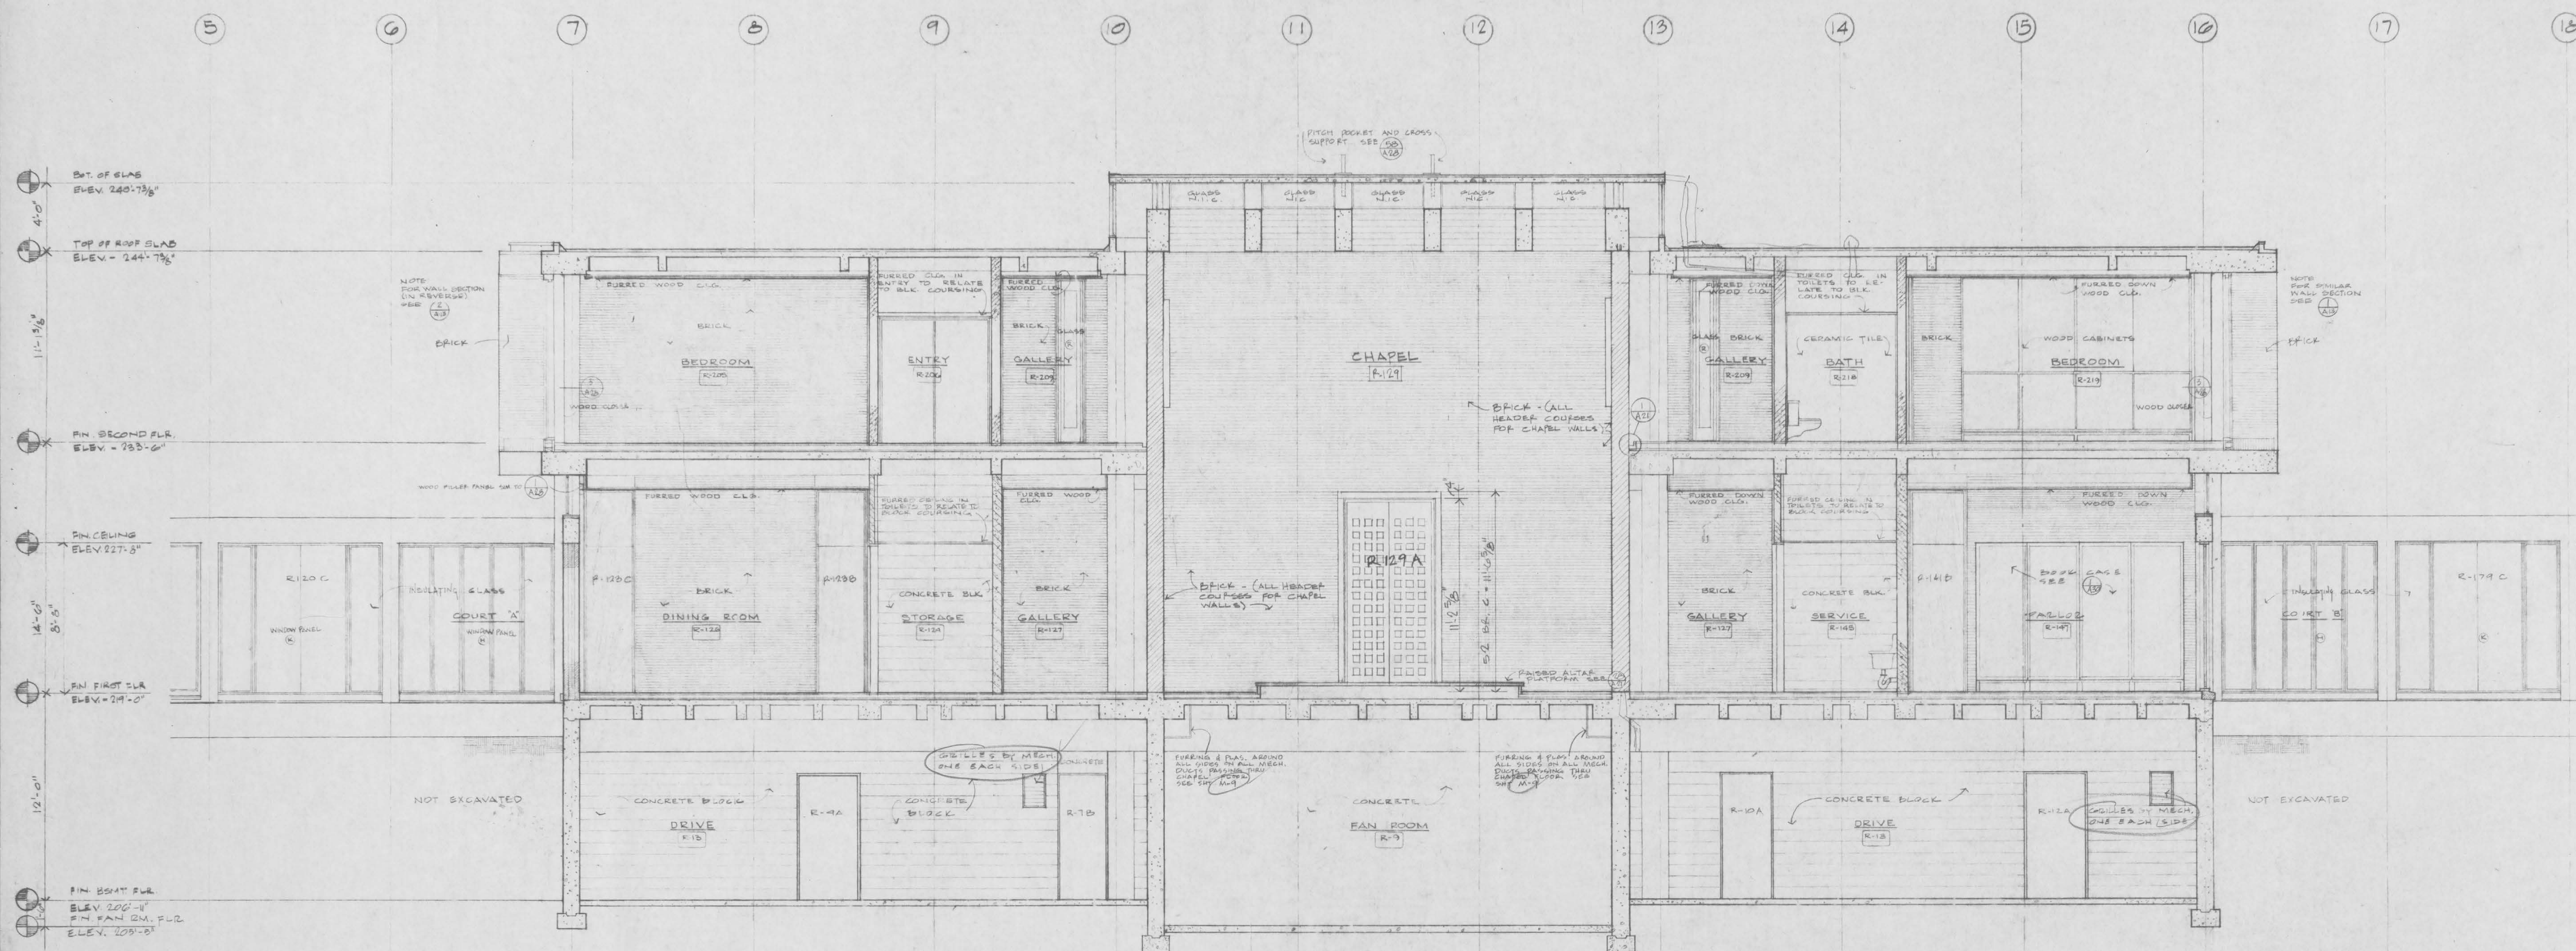

SECTION "A-A" - UNIT "B" - RESIDENCE

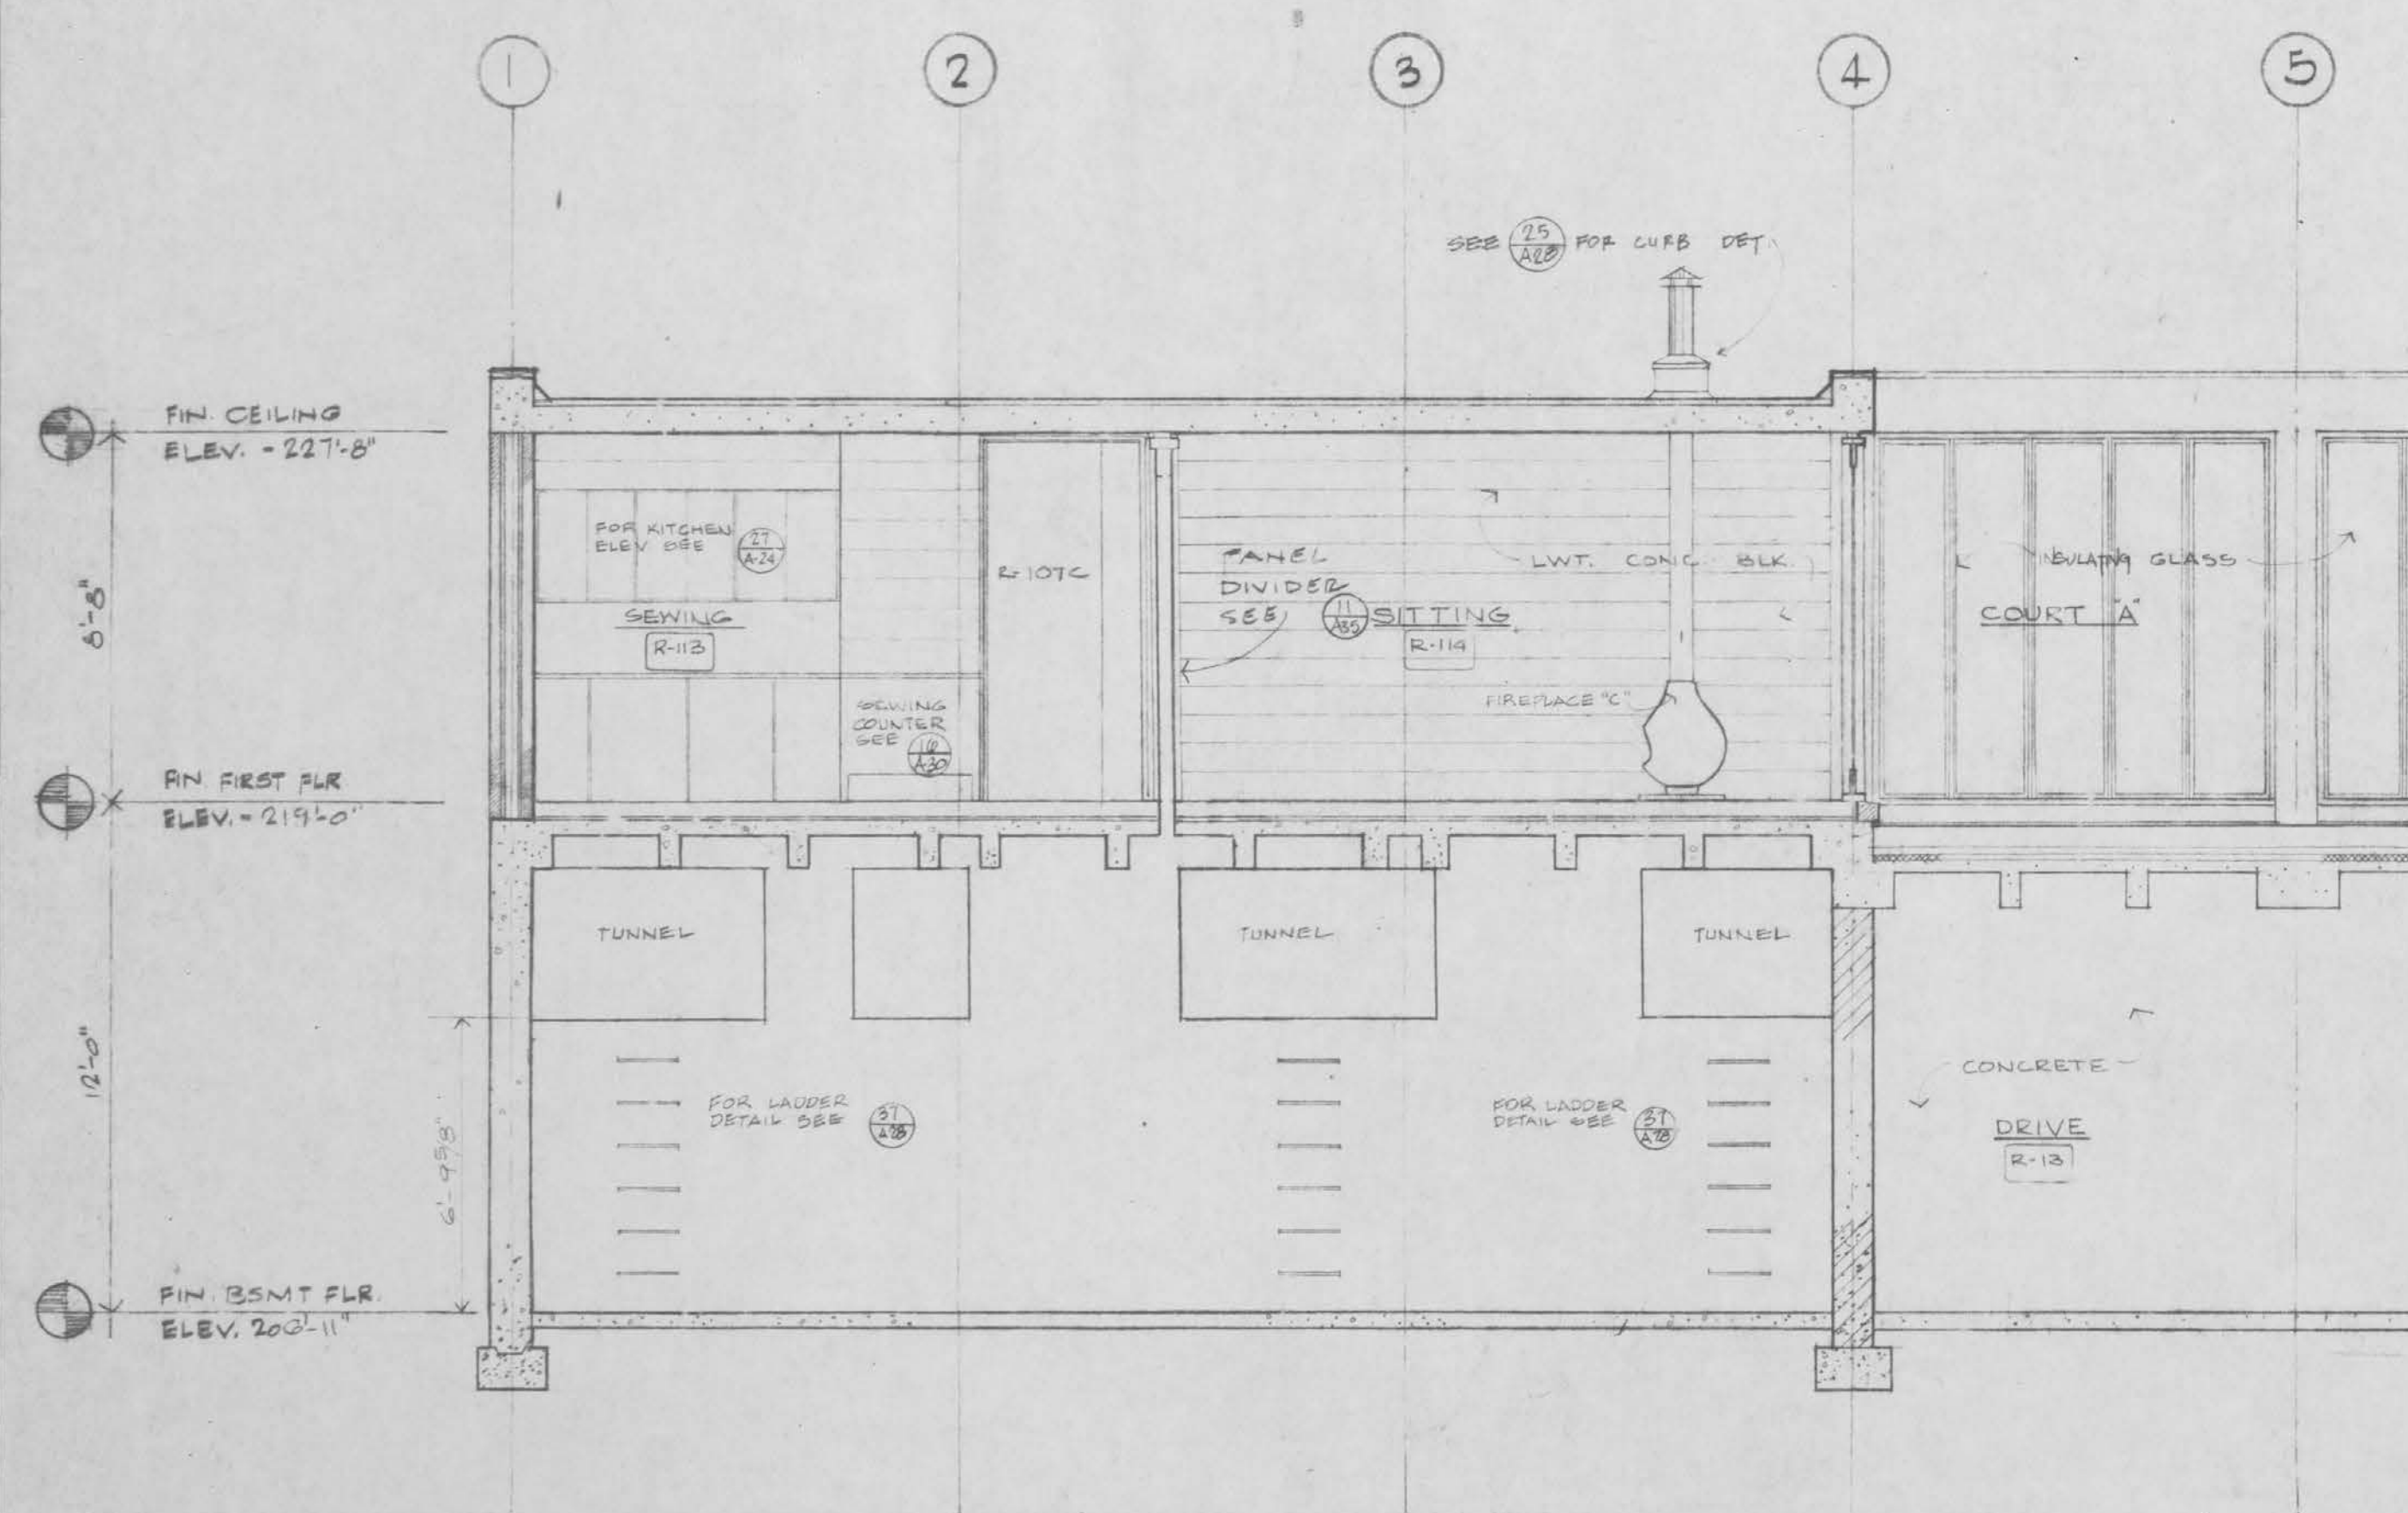

SECTION "A-A" UNIT "A" - NUNS' QUARTERS

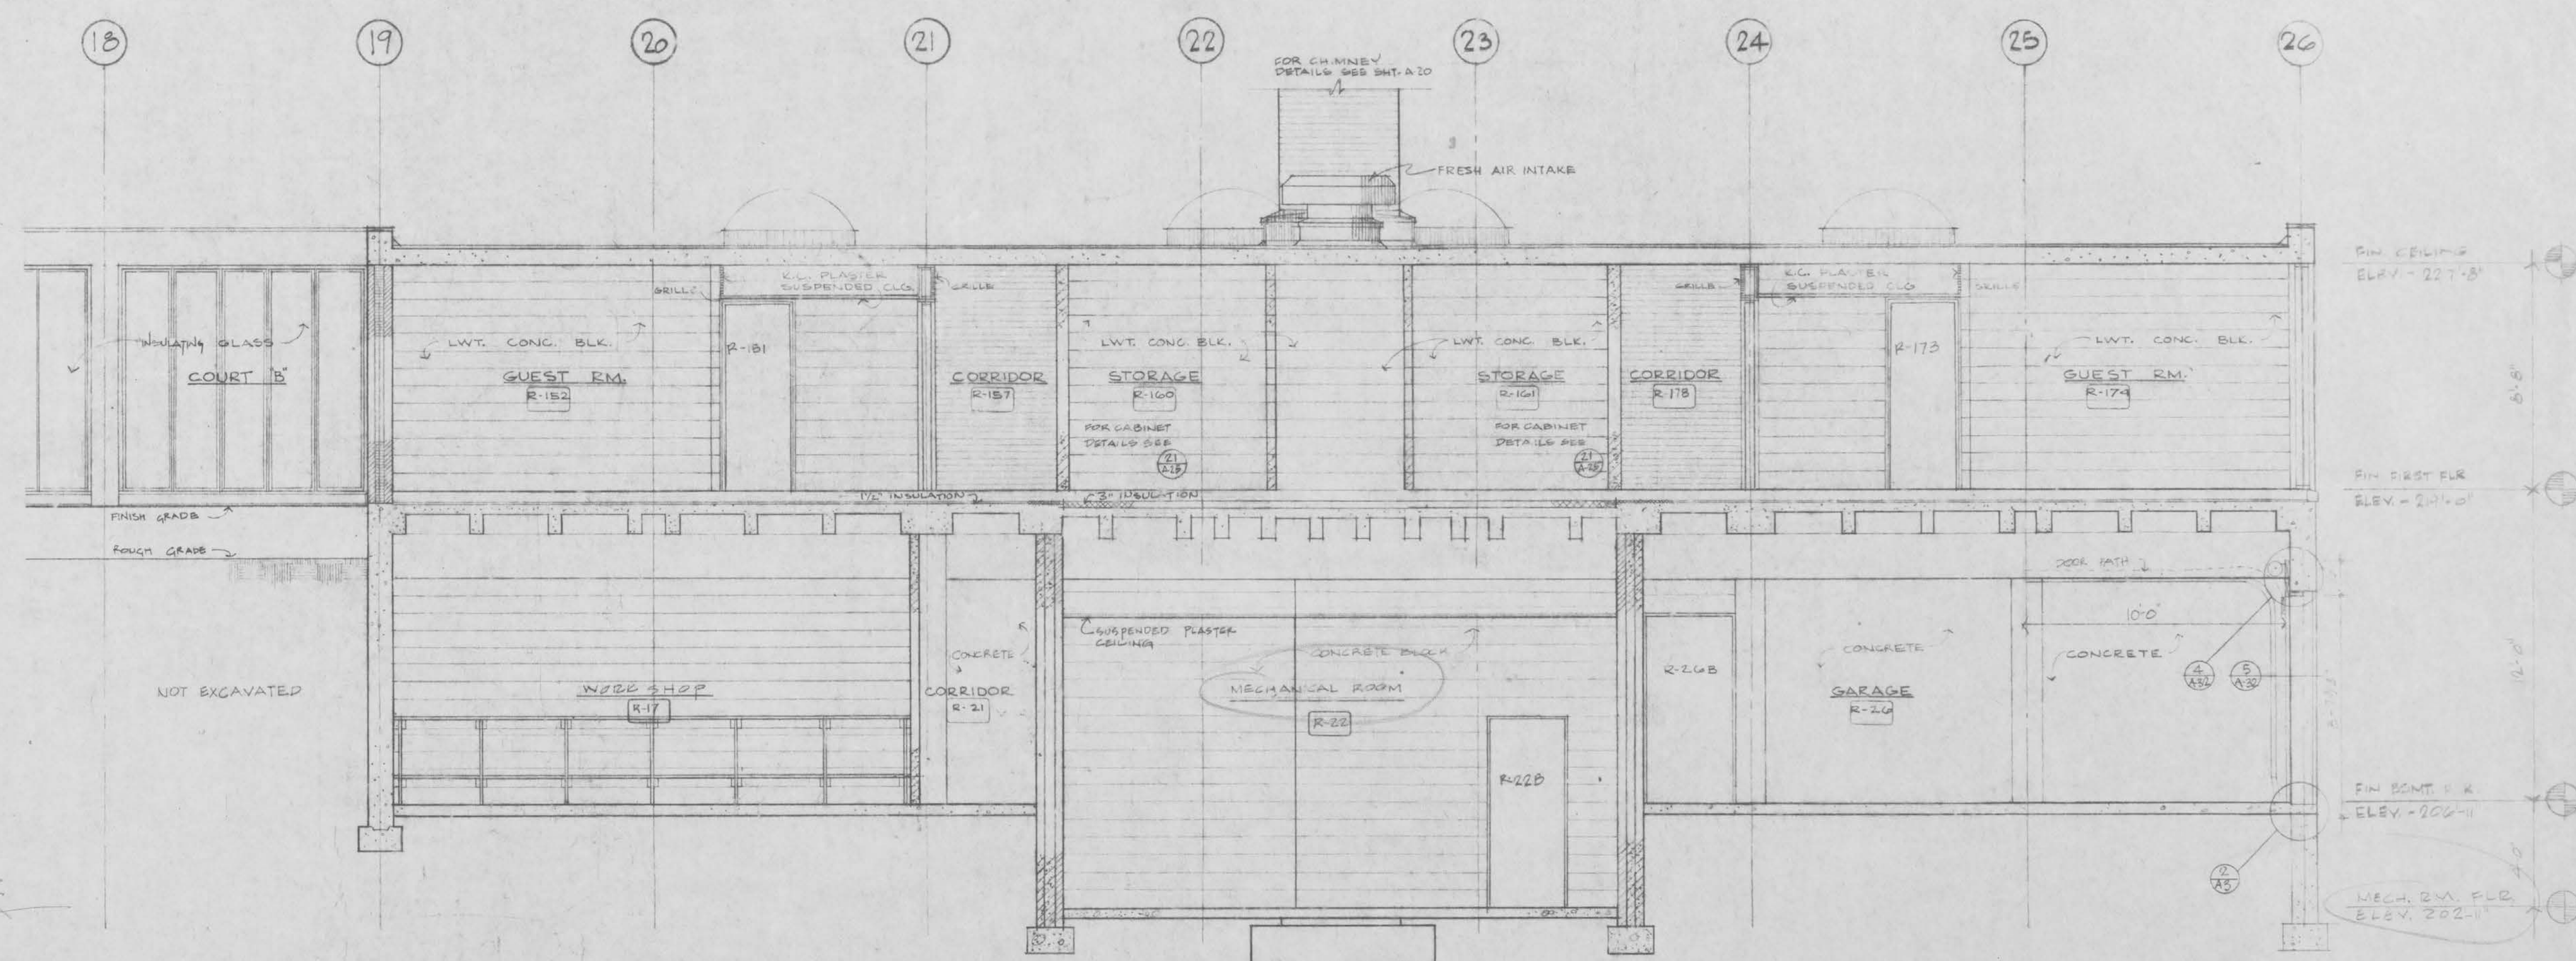

SECTION "A-A" UNIT "C" - PRIESTS' QUARTERS

PRINTED
MAY 8 1961
BY THE ARCHDIOCESE

DATE
FEB. 15, 1961
DRAWN
RMS
CHECKED

I HEREBY CERTIFY THAT THIS PLAN, SPECIFICATION, OR REPORT
WAS PREPARED BY ME OR UNDER MY DIRECT SUPERVISION
AND THAT I AM A DUTY REGISTERED ARCHITECT OR ENGINEER
UNDER THE LAWS OF THE STATE OF MINNESOTA.
DATE FEB. 15, 1961
REG. NO. 1744
REG. NO.


THE CERNY ASSOCIATES, INC.
architects | engineers | planners
minneapolis • saint paul, minnesota

CHANCERY AND RESIDENCE BUILDINGS
FOR THE ARCHDIOCESE OF SAINT PAUL
Saint Paul
Minnesota


BUILDING
SECTIONS

SCALE 1/4" = 1'-0"


SHEET NUMBER
A 10
PROJECT NUMBER
57-98

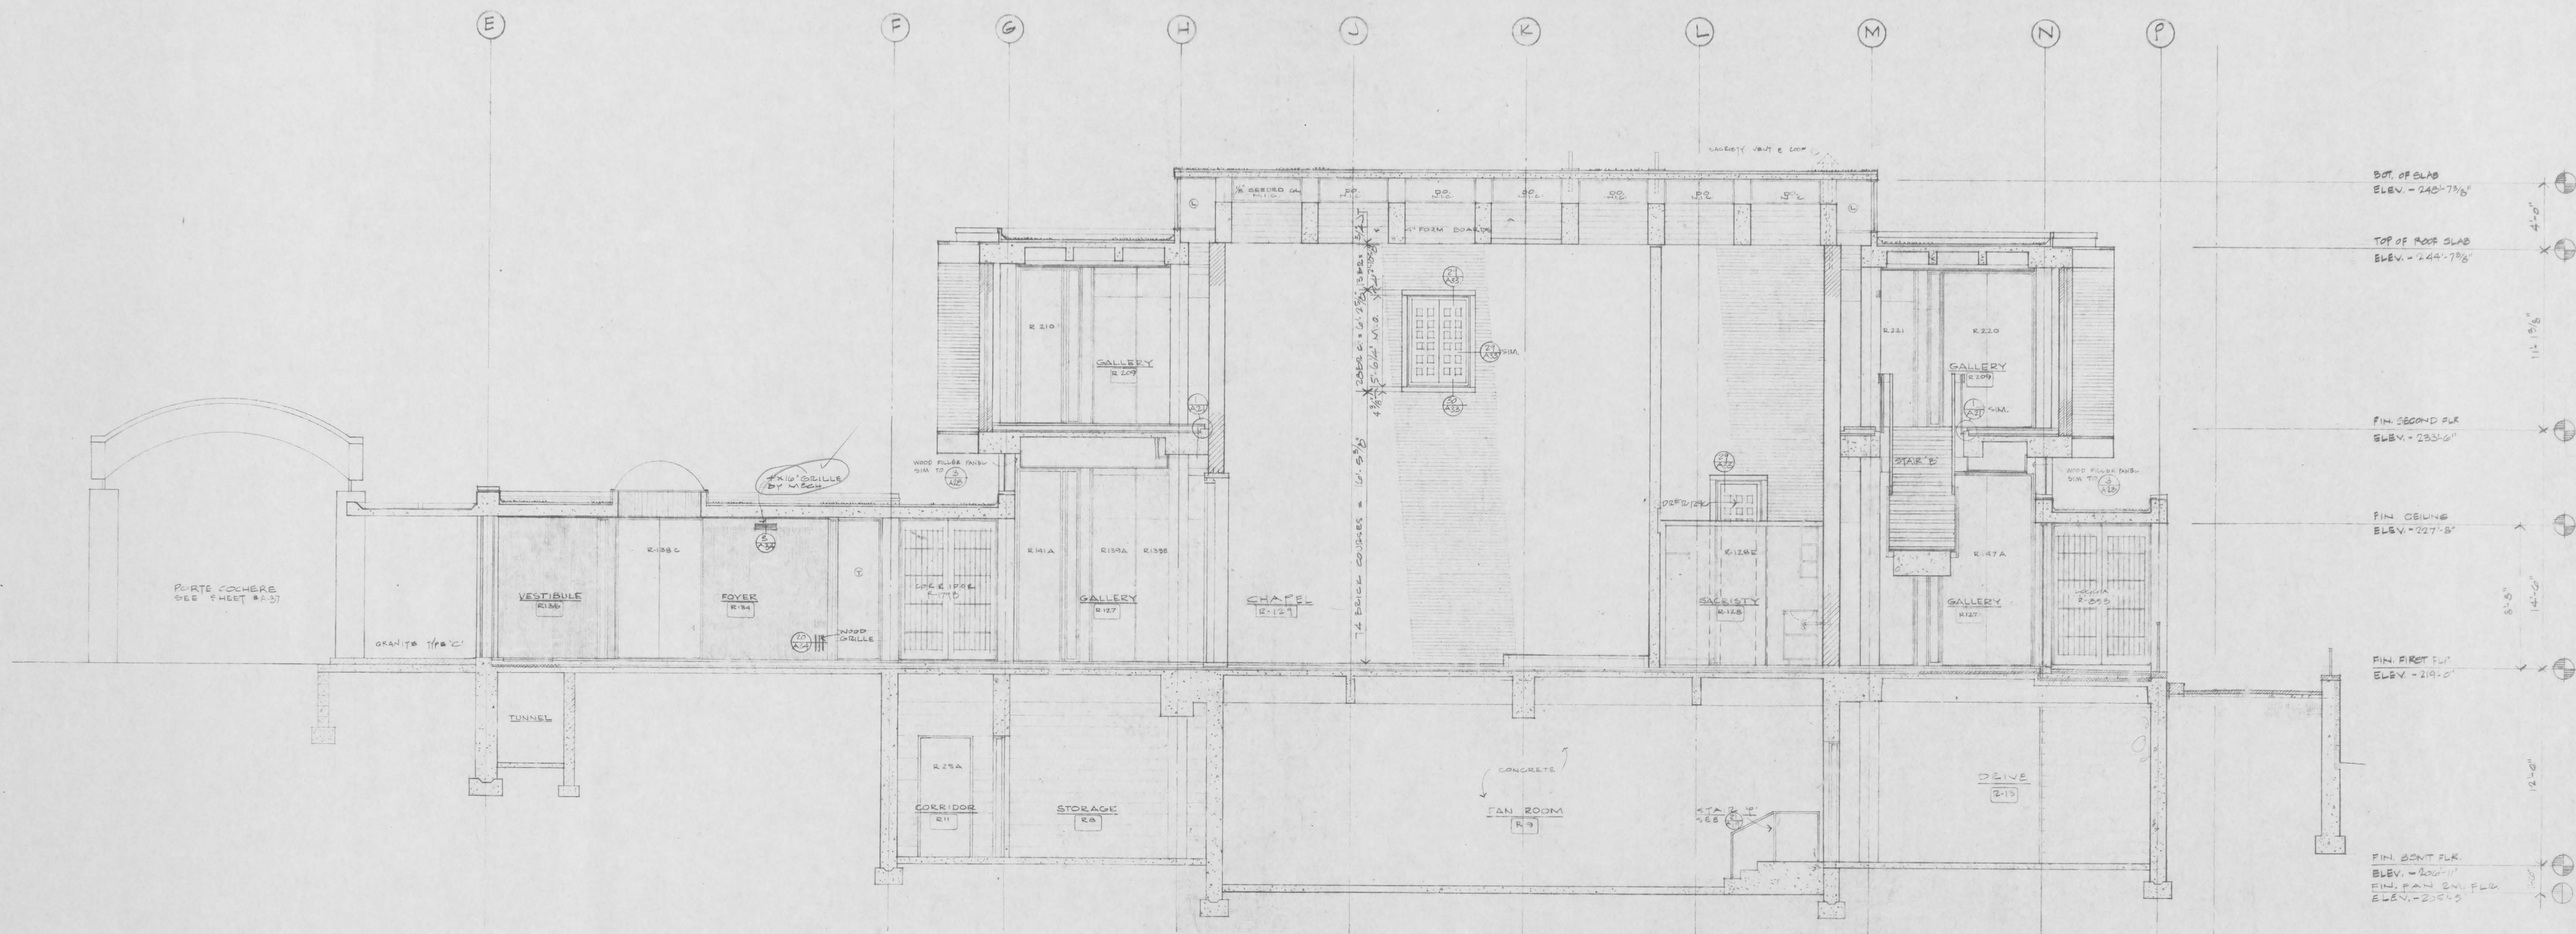

SECTION "C-C" UNIT "B" - RESIDENCE

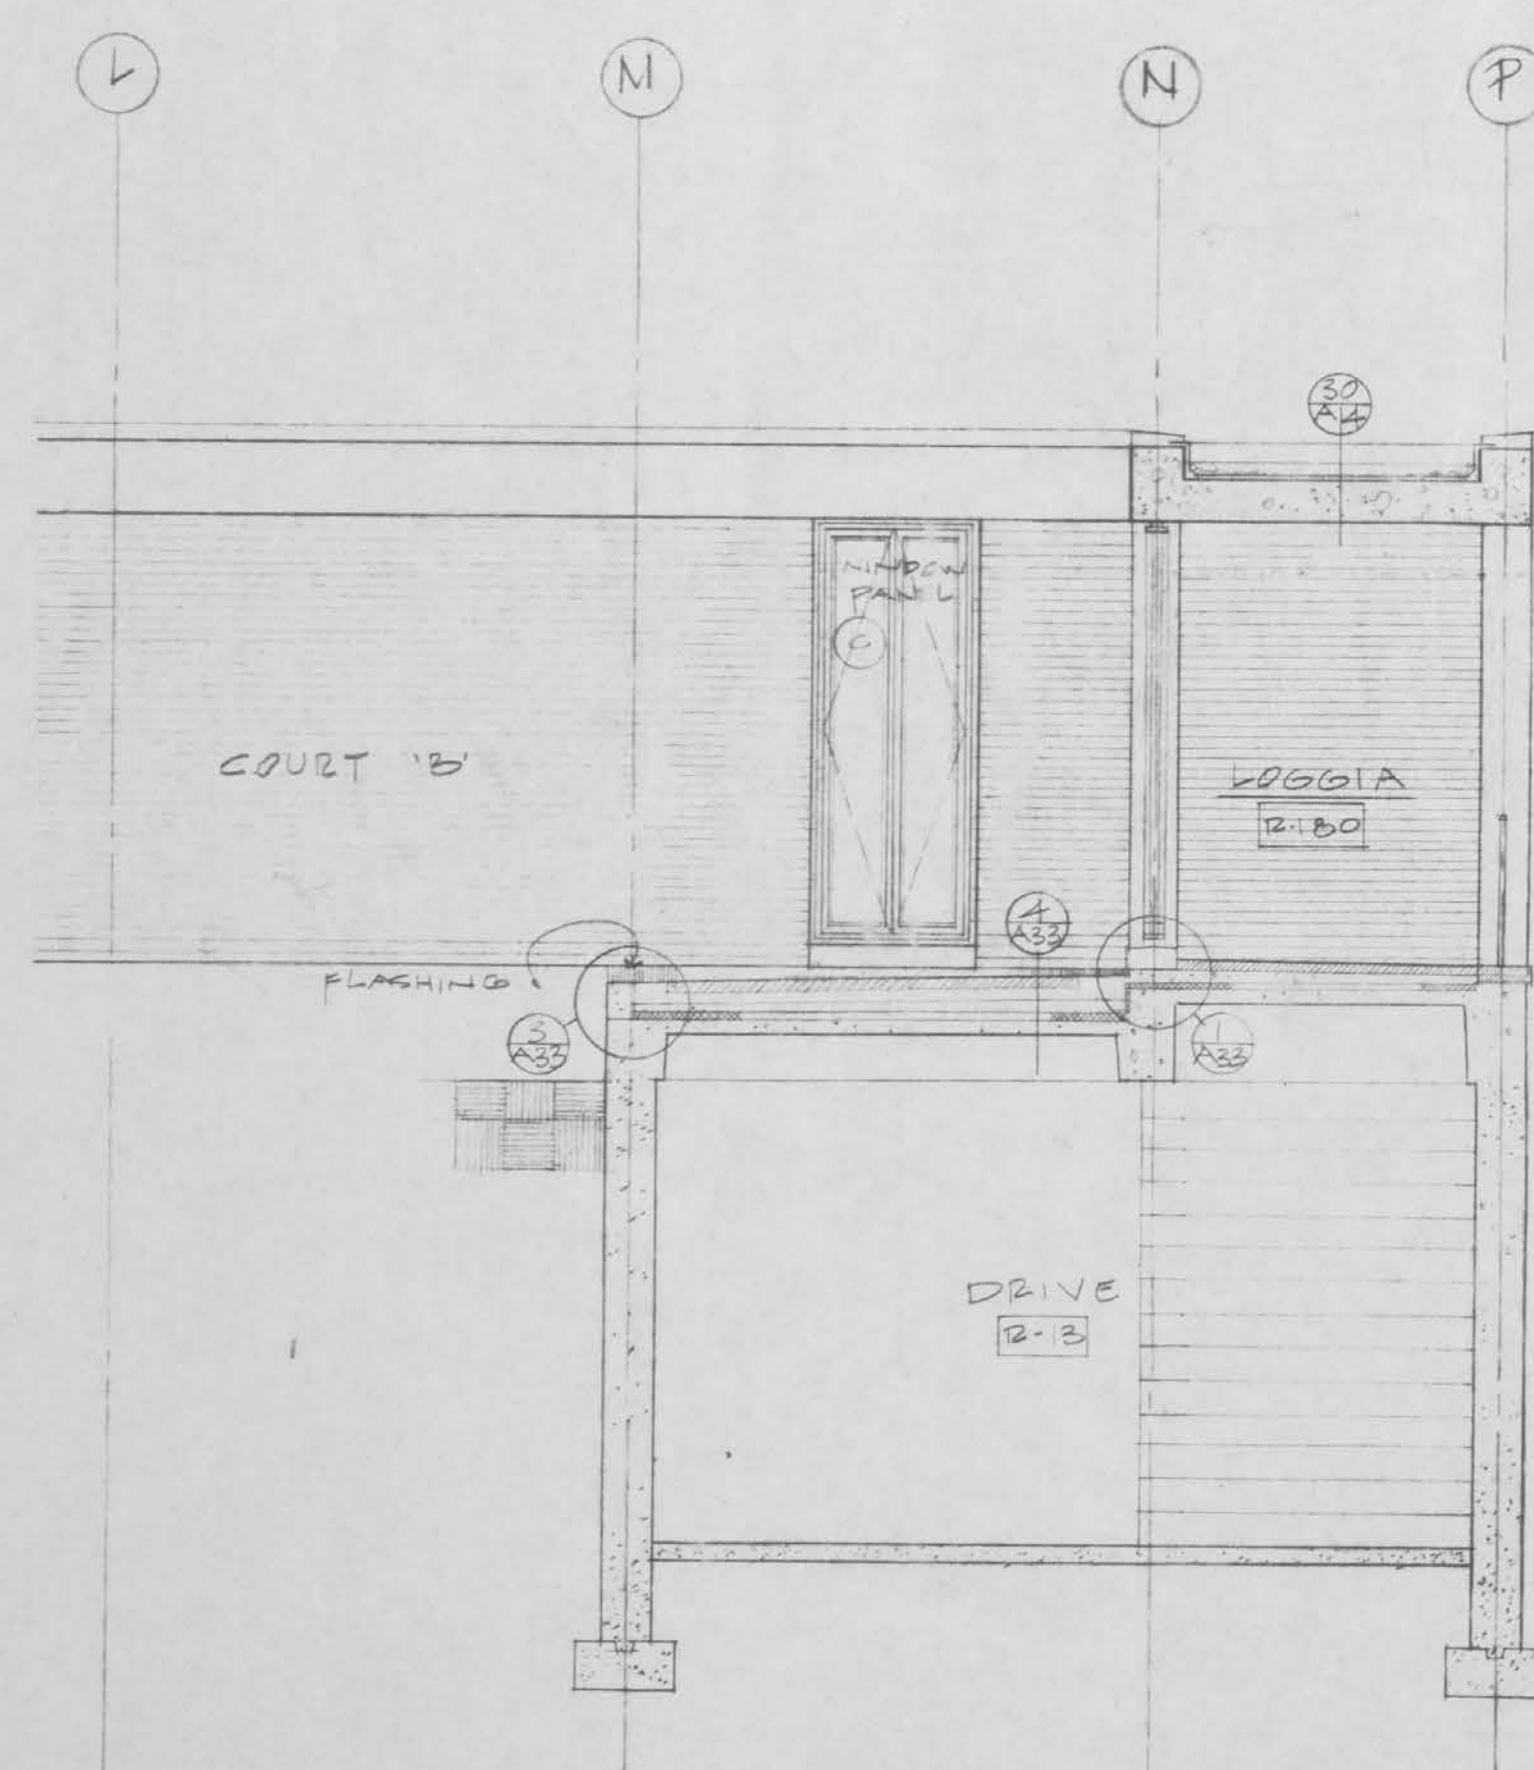

SECTION "G-G" PARTIAL SECTION THRU COURT "B"

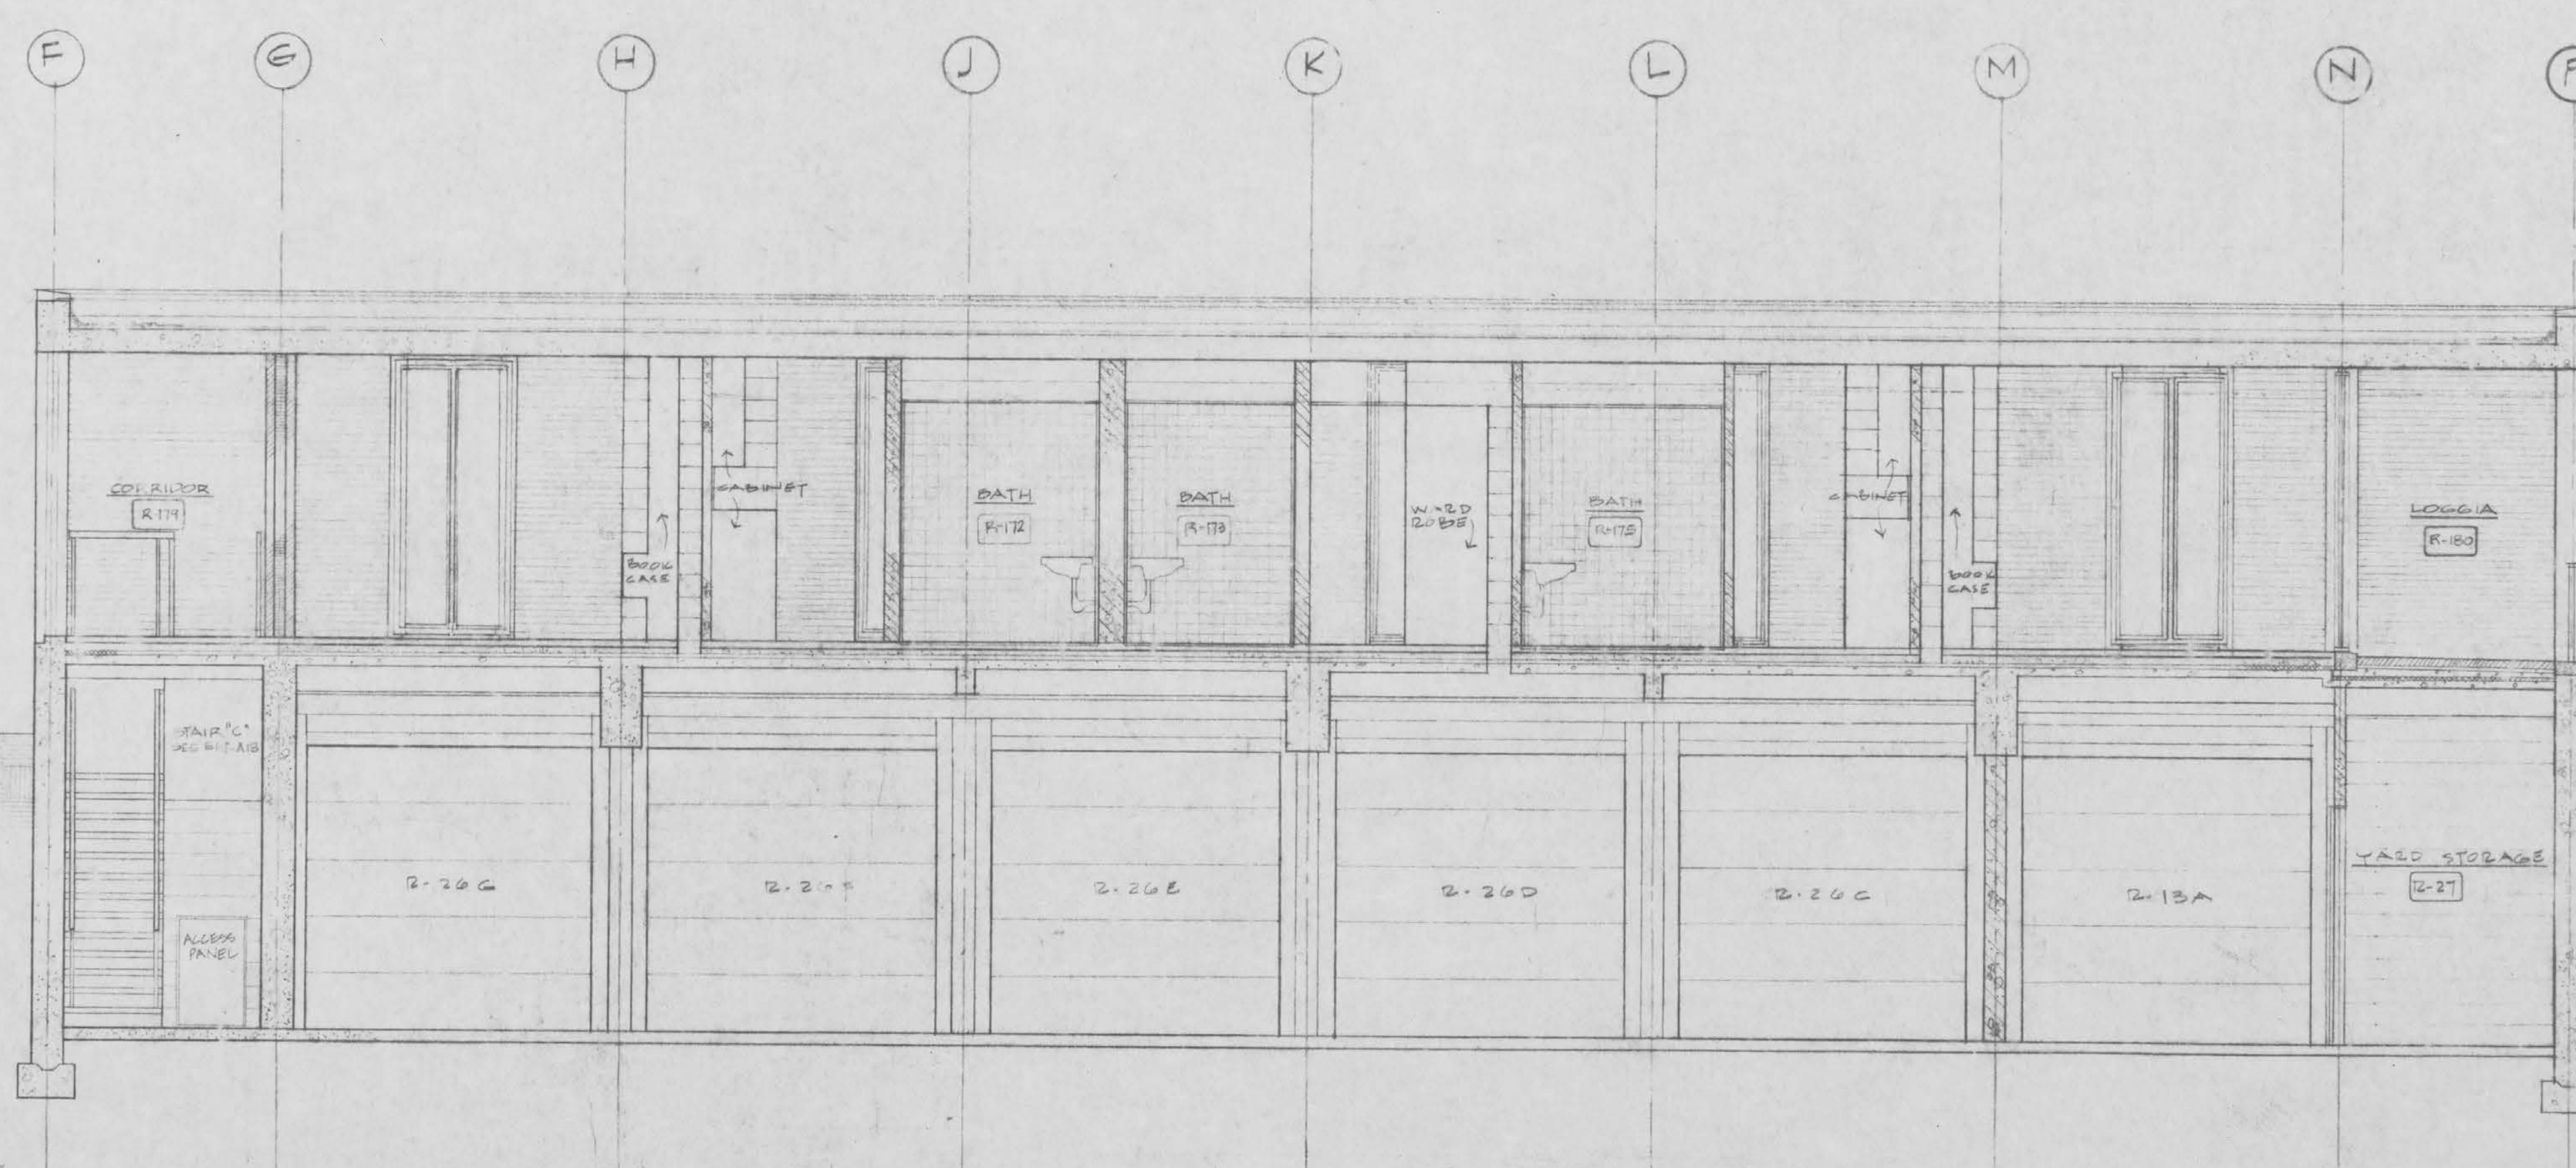

SECTION "D-D" UNIT "C" - PRIESTS QUARTERS

DATE
FEB 15 1961
DRAWN
RWD
CHECKED

I HEREBY CERTIFY THAT THIS PLAN, SPECIFICATION, OR REPORT
WAS PREPARED BY ME OR UNDER MY DIRECT SUPERVISION
AND THAT I AM A duly LICENSED ARCHITECT OR ENGINEER
UNDER THE LAWS OF THE STATE OF MINN. REG. NO. 1764
REG. No.

THE CERNY ASSOCIATES inc.
architects | engineers | planners
minneapolis • saint paul, minnesota


CHANCERY AND RESIDENCE BUILDINGS
FOR THE ARCHDIOCESE OF SAINT PAUL
Saint Paul Minnesota

BUILDING
SECTIONS


SCALE 1/8" = 1'-0"

SHEET NUMBER
A 11
PROJECT NUMBER
57-90


PRINTED
MAY 8 1961
BY CERNY ASSOCIATES

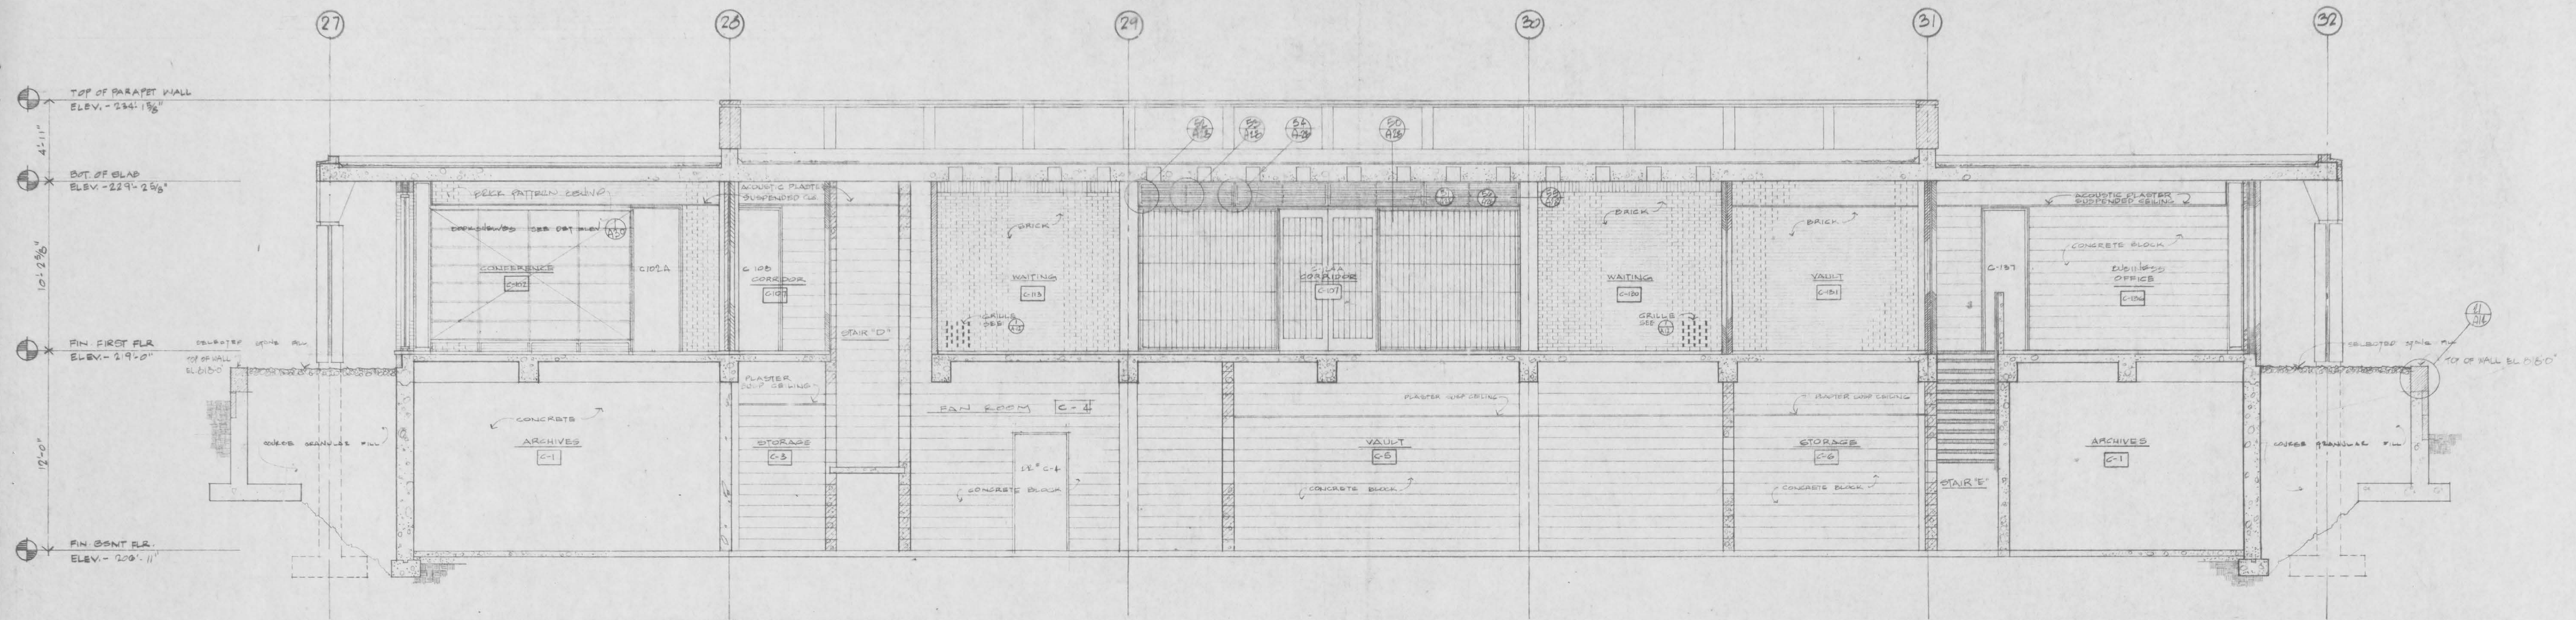


SECTION "E-E" UNIT "D" - CHANCERY

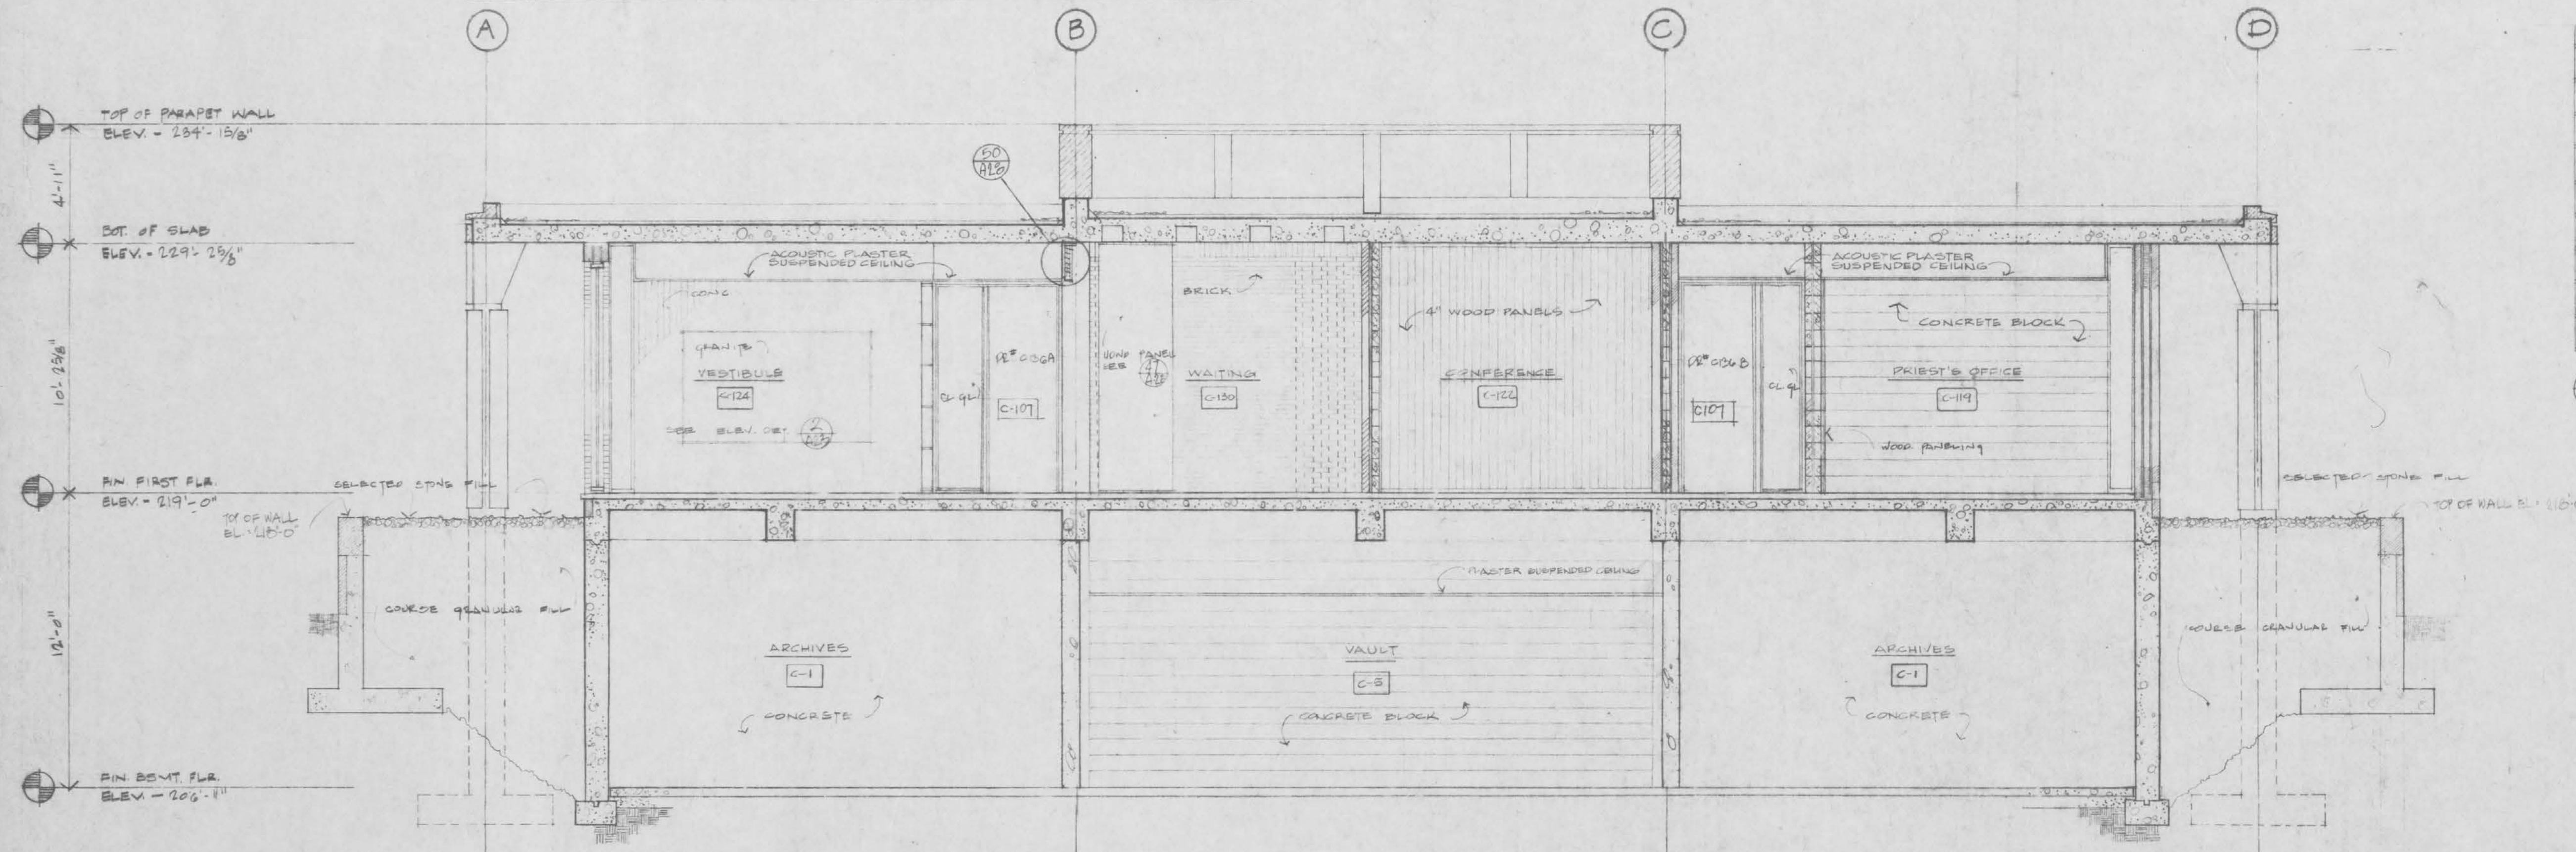


SECTION "F-F" UNIT "D" CHANCERY

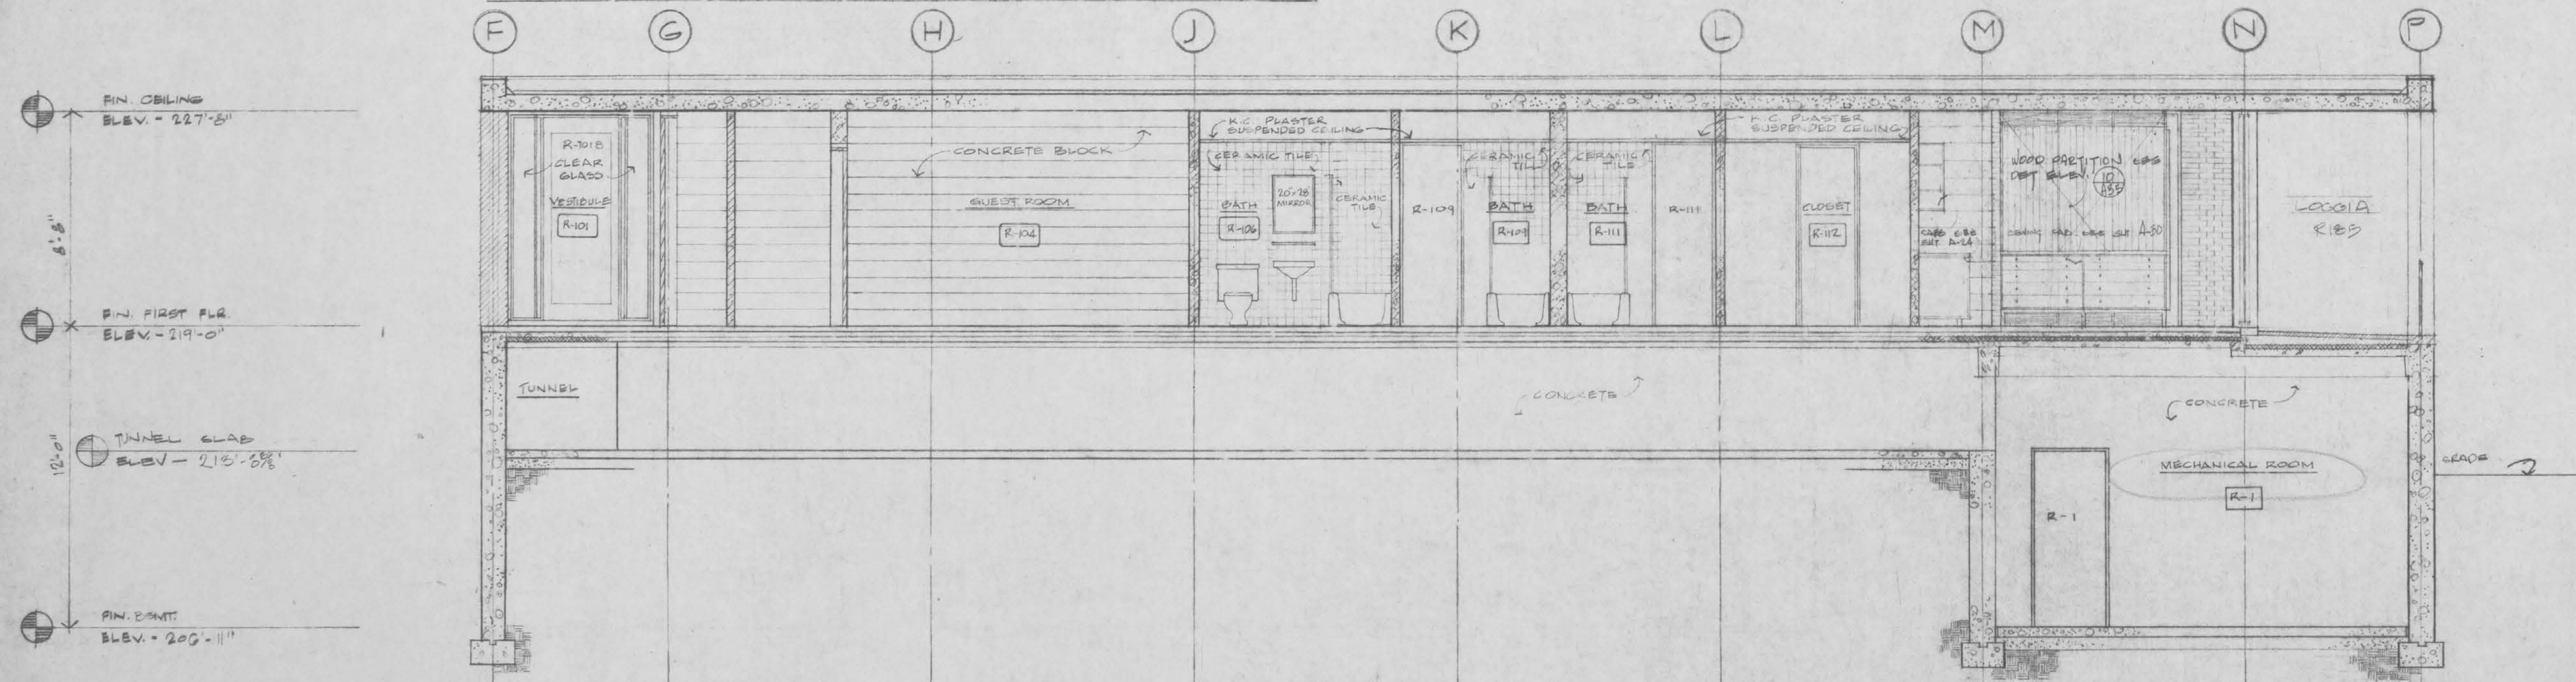


SECTION "B-B" UNIT "A" - NUNS' QUARTERS

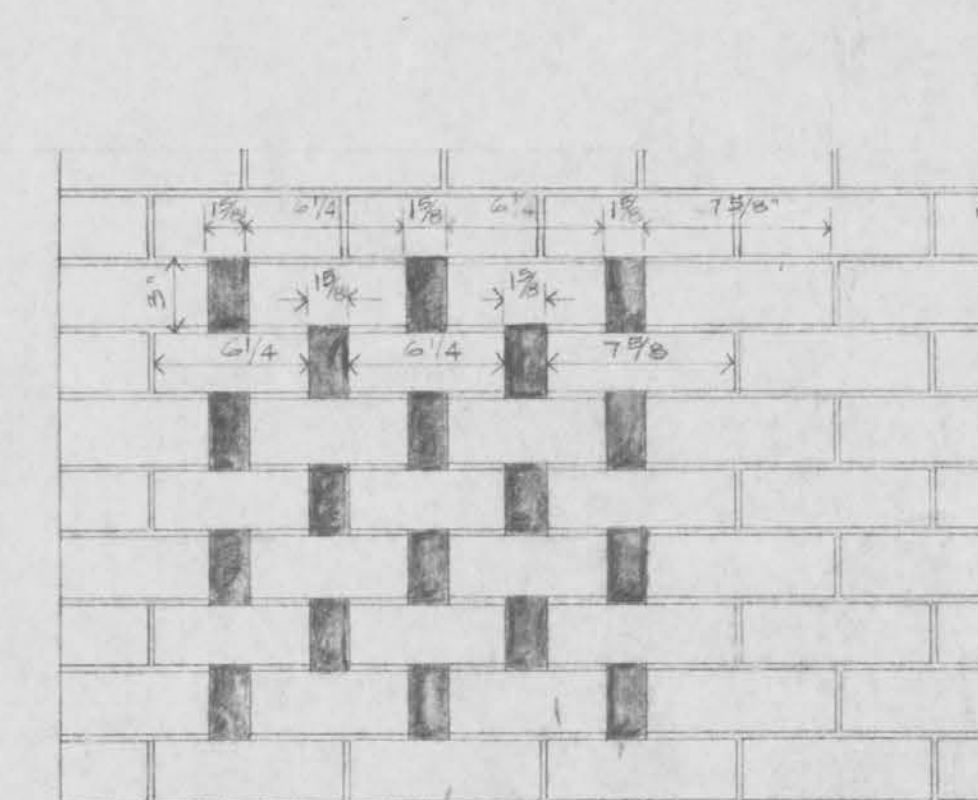

GRILLE DETAIL
SCALE 1/2" = 1'-0"

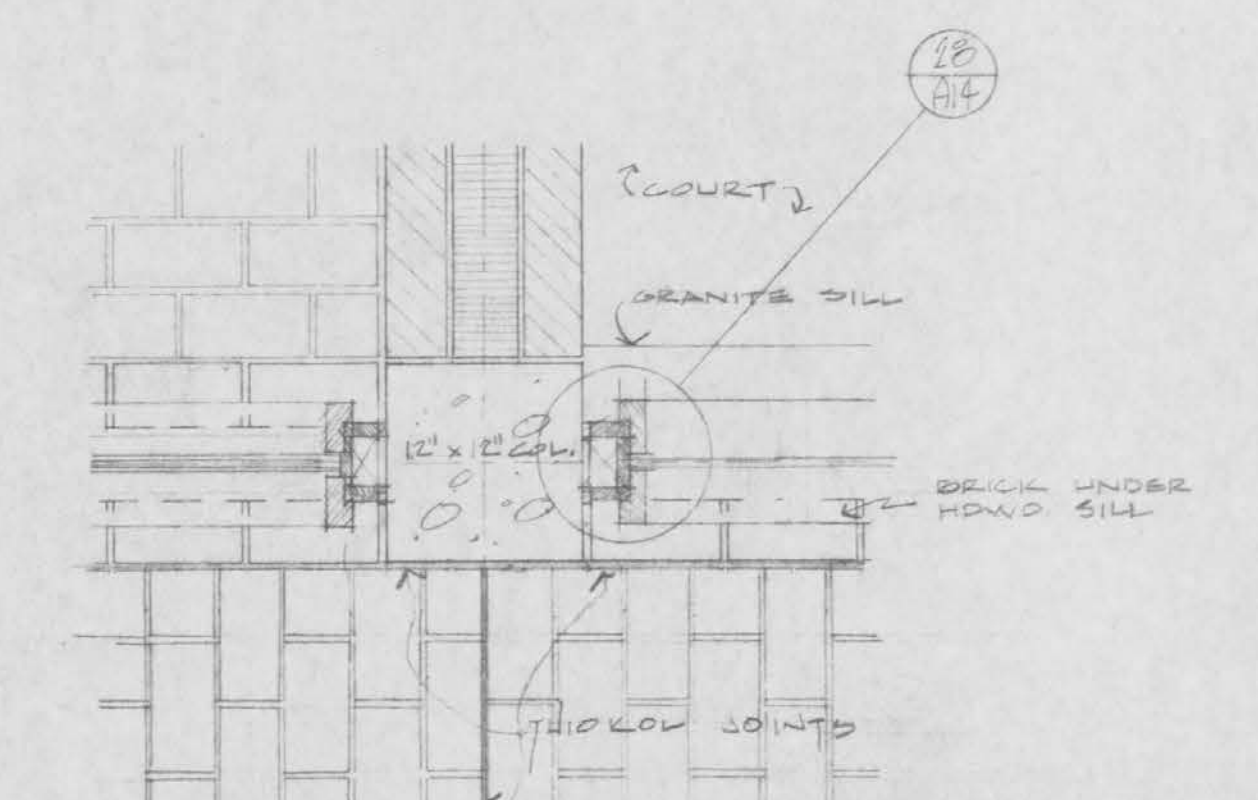

BRICK FL. PATTERN DETAIL
SCALE 1/2" = 1'-0"

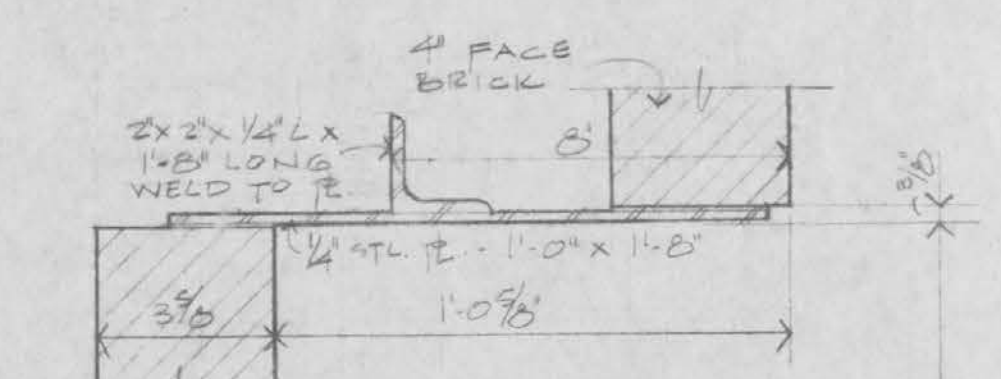

HEAD DETAIL FIRE EXTINGUISHER NICHE
SCALE 3/8" = 1'-0"



SILL DETAIL FIRE EXTINGUISHER NICHE
SCALE 3/8" = 1'-0"

DATE
FEB 15, 1961
DRAWN
CHECKED

I HEREBY CERTIFY THAT THIS PLAN, SPECIFICATION, OR REPORT WAS PREPARED BY ME OR UNDER MY DIRECT SUPERVISION AND THAT I AM A duly REGISTERED ARCHITECT OR ENGINEER UNDER THE LAWS OF THE STATE OF MINNESOTA
DATE FEB 15, 1961
REG. NO. 1764
REG. NO.

THE CERNY ASSOCIATES, INC.
architects / engineers / planners
minneapolis • saint paul, minnesota

CHANCERY AND RESIDENCE BUILDINGS
FOR THE ARCHDIOCESE OF SAINT PAUL
Saint Paul
Minnesota

BUILDING
SECTIONS
SCALE 1/4" = 1'-0"

PRINTED
MAY 8 1961

SHEET NUMBER
A12
PROJECT NUMBER
57-90