




Northern Pacific Railway Company.
Engineering Department Records.




Copyright Notice:

This material may be protected by copyright law (U.S. Code, Title 17). Researchers are liable for any infringement. For more information, visit www.mnhs.org/copyright.

041.82

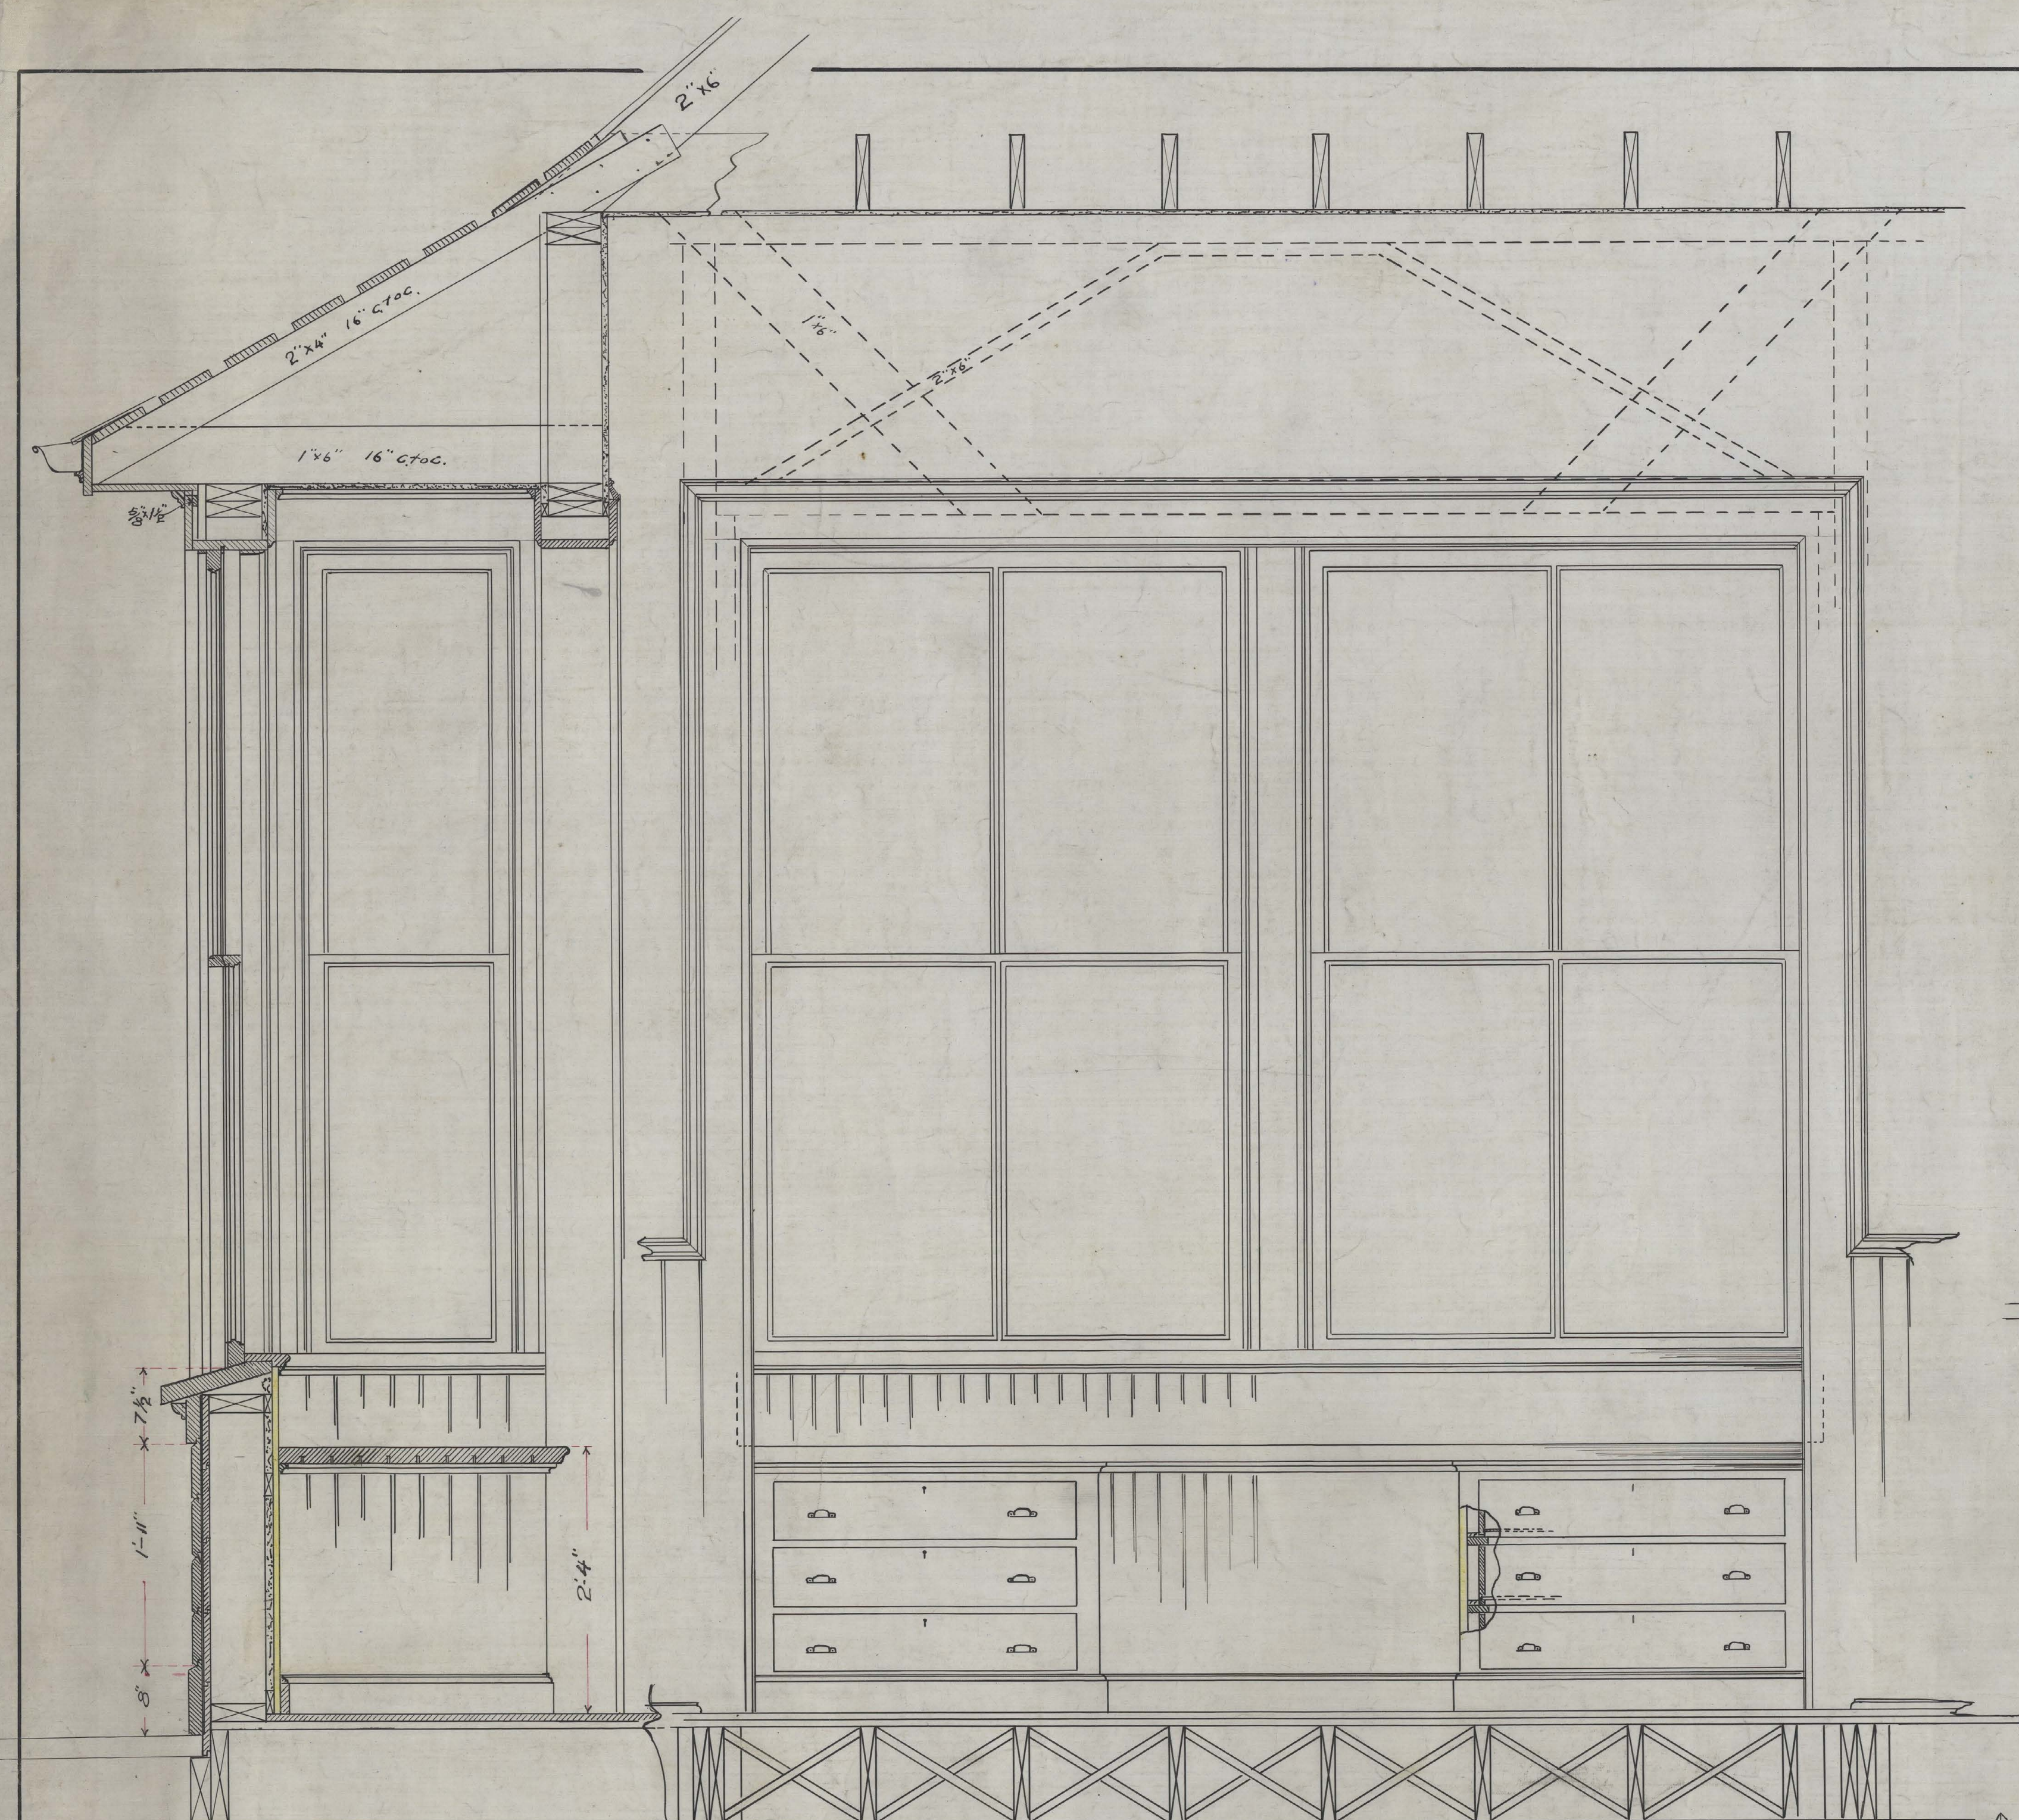

N.P.R.
Plan of Passenger Station
at
Auburn, Wash.
Scale 1/2" = 1'
Office of Divn. Engr. Tacoma, Wash. Dec. 29/1900.

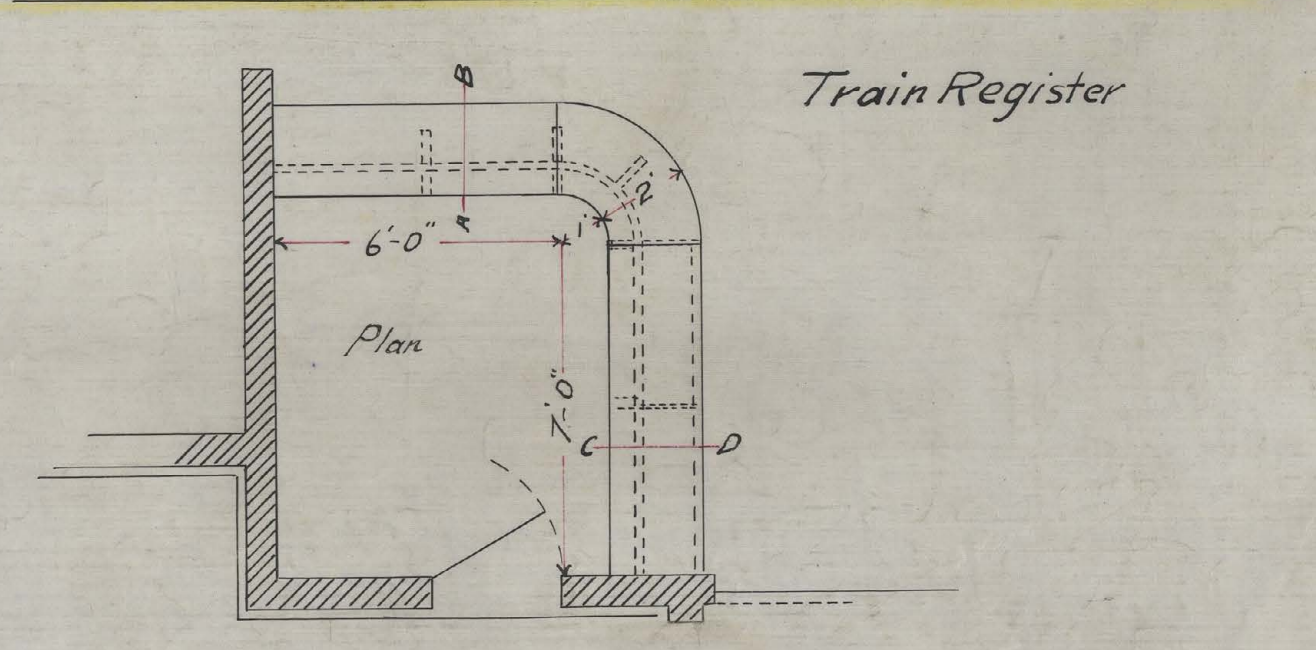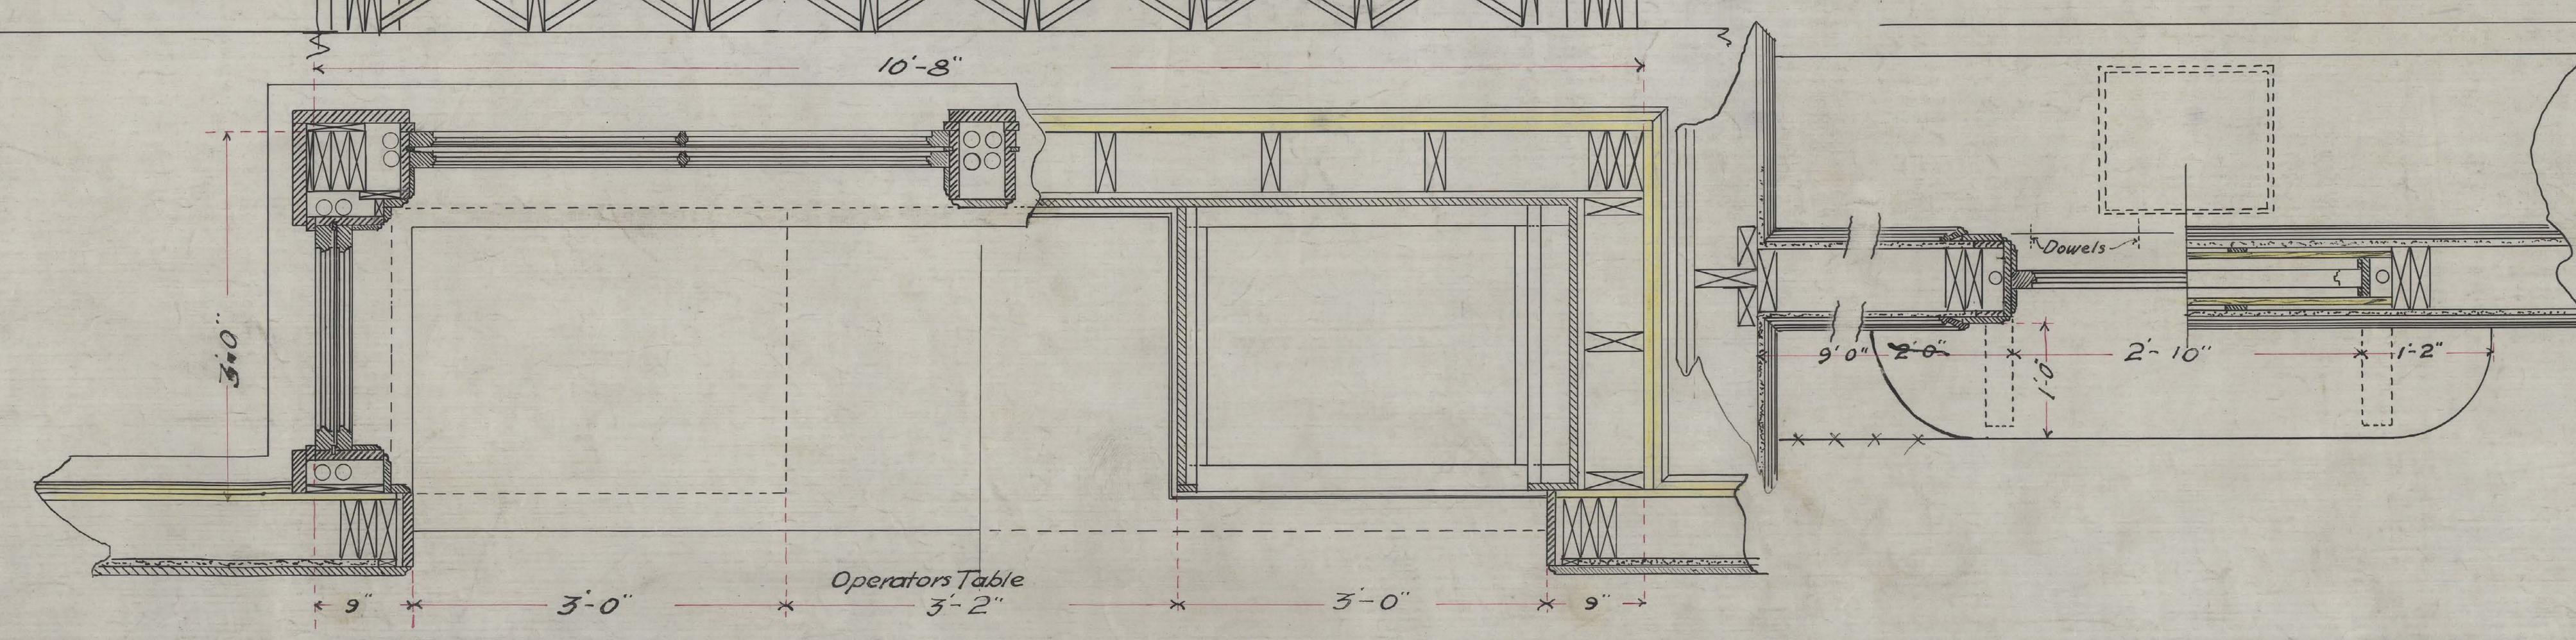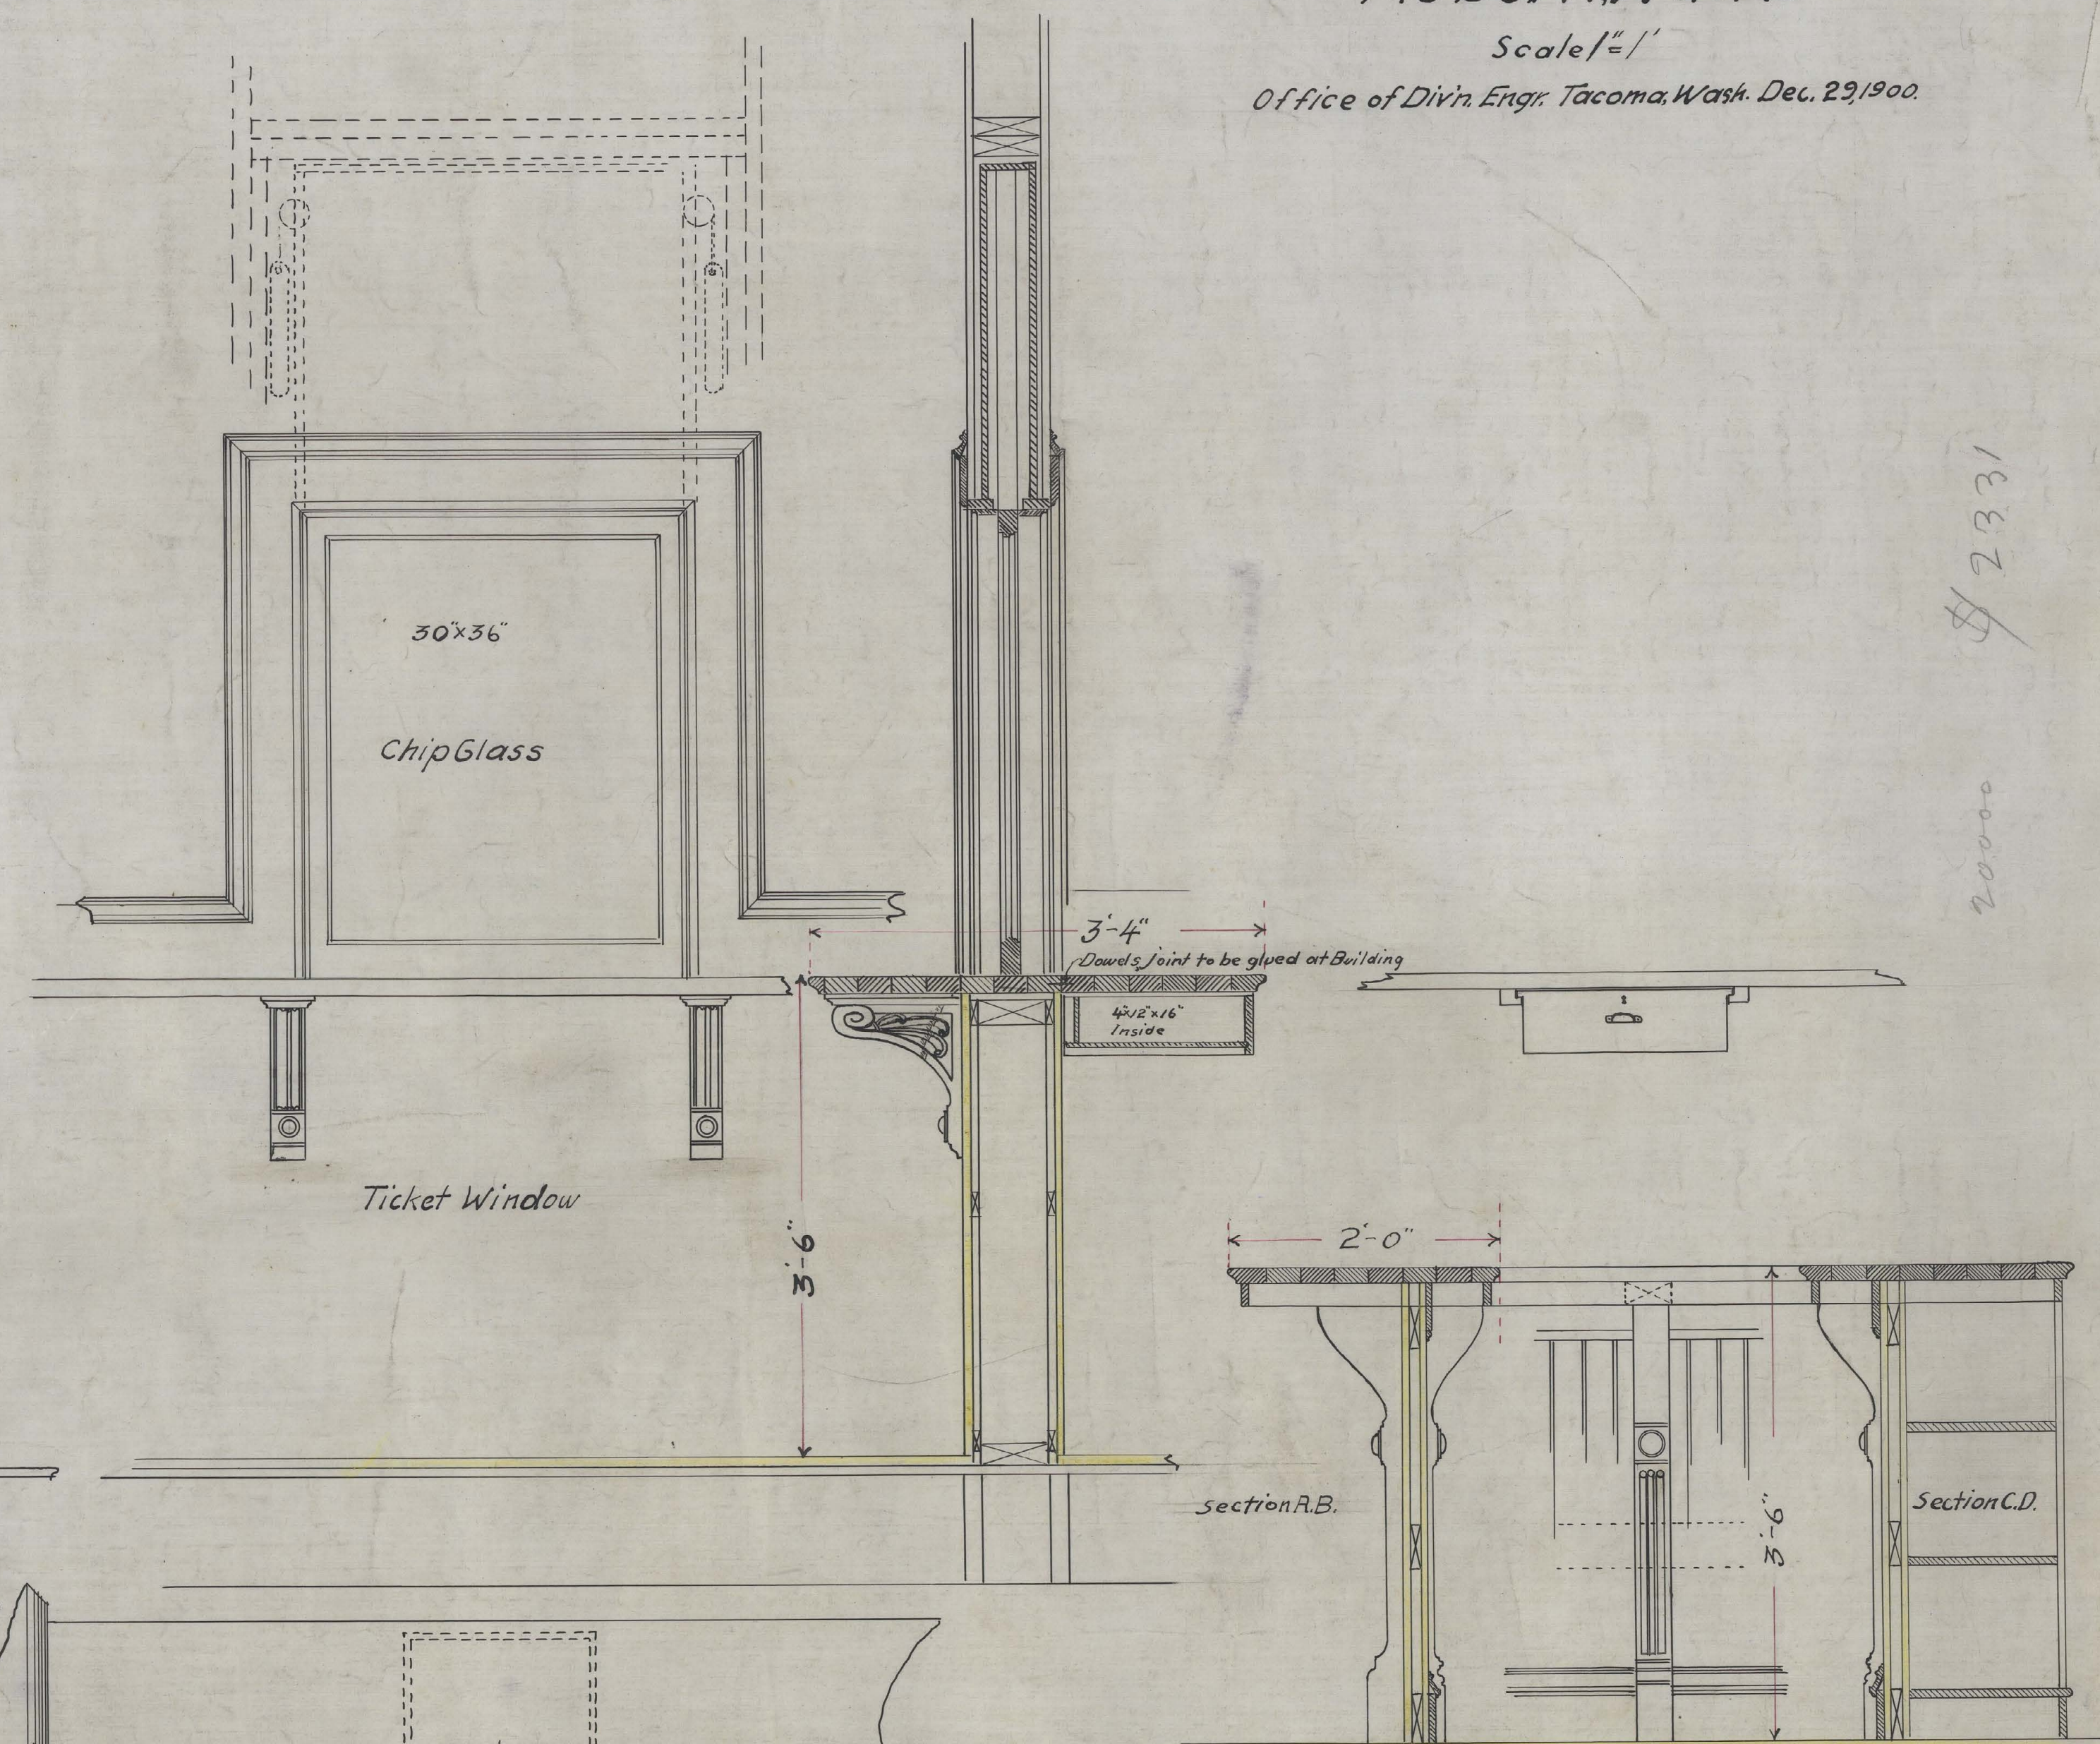








20000
\$2331

583-16

041.82





Plan of Passenger Station
at
Auburn, Wash.
Scale 1/4"
Office of Div. Engr. Tacoma Wash. Dec. 23, 1900
N.P.R.

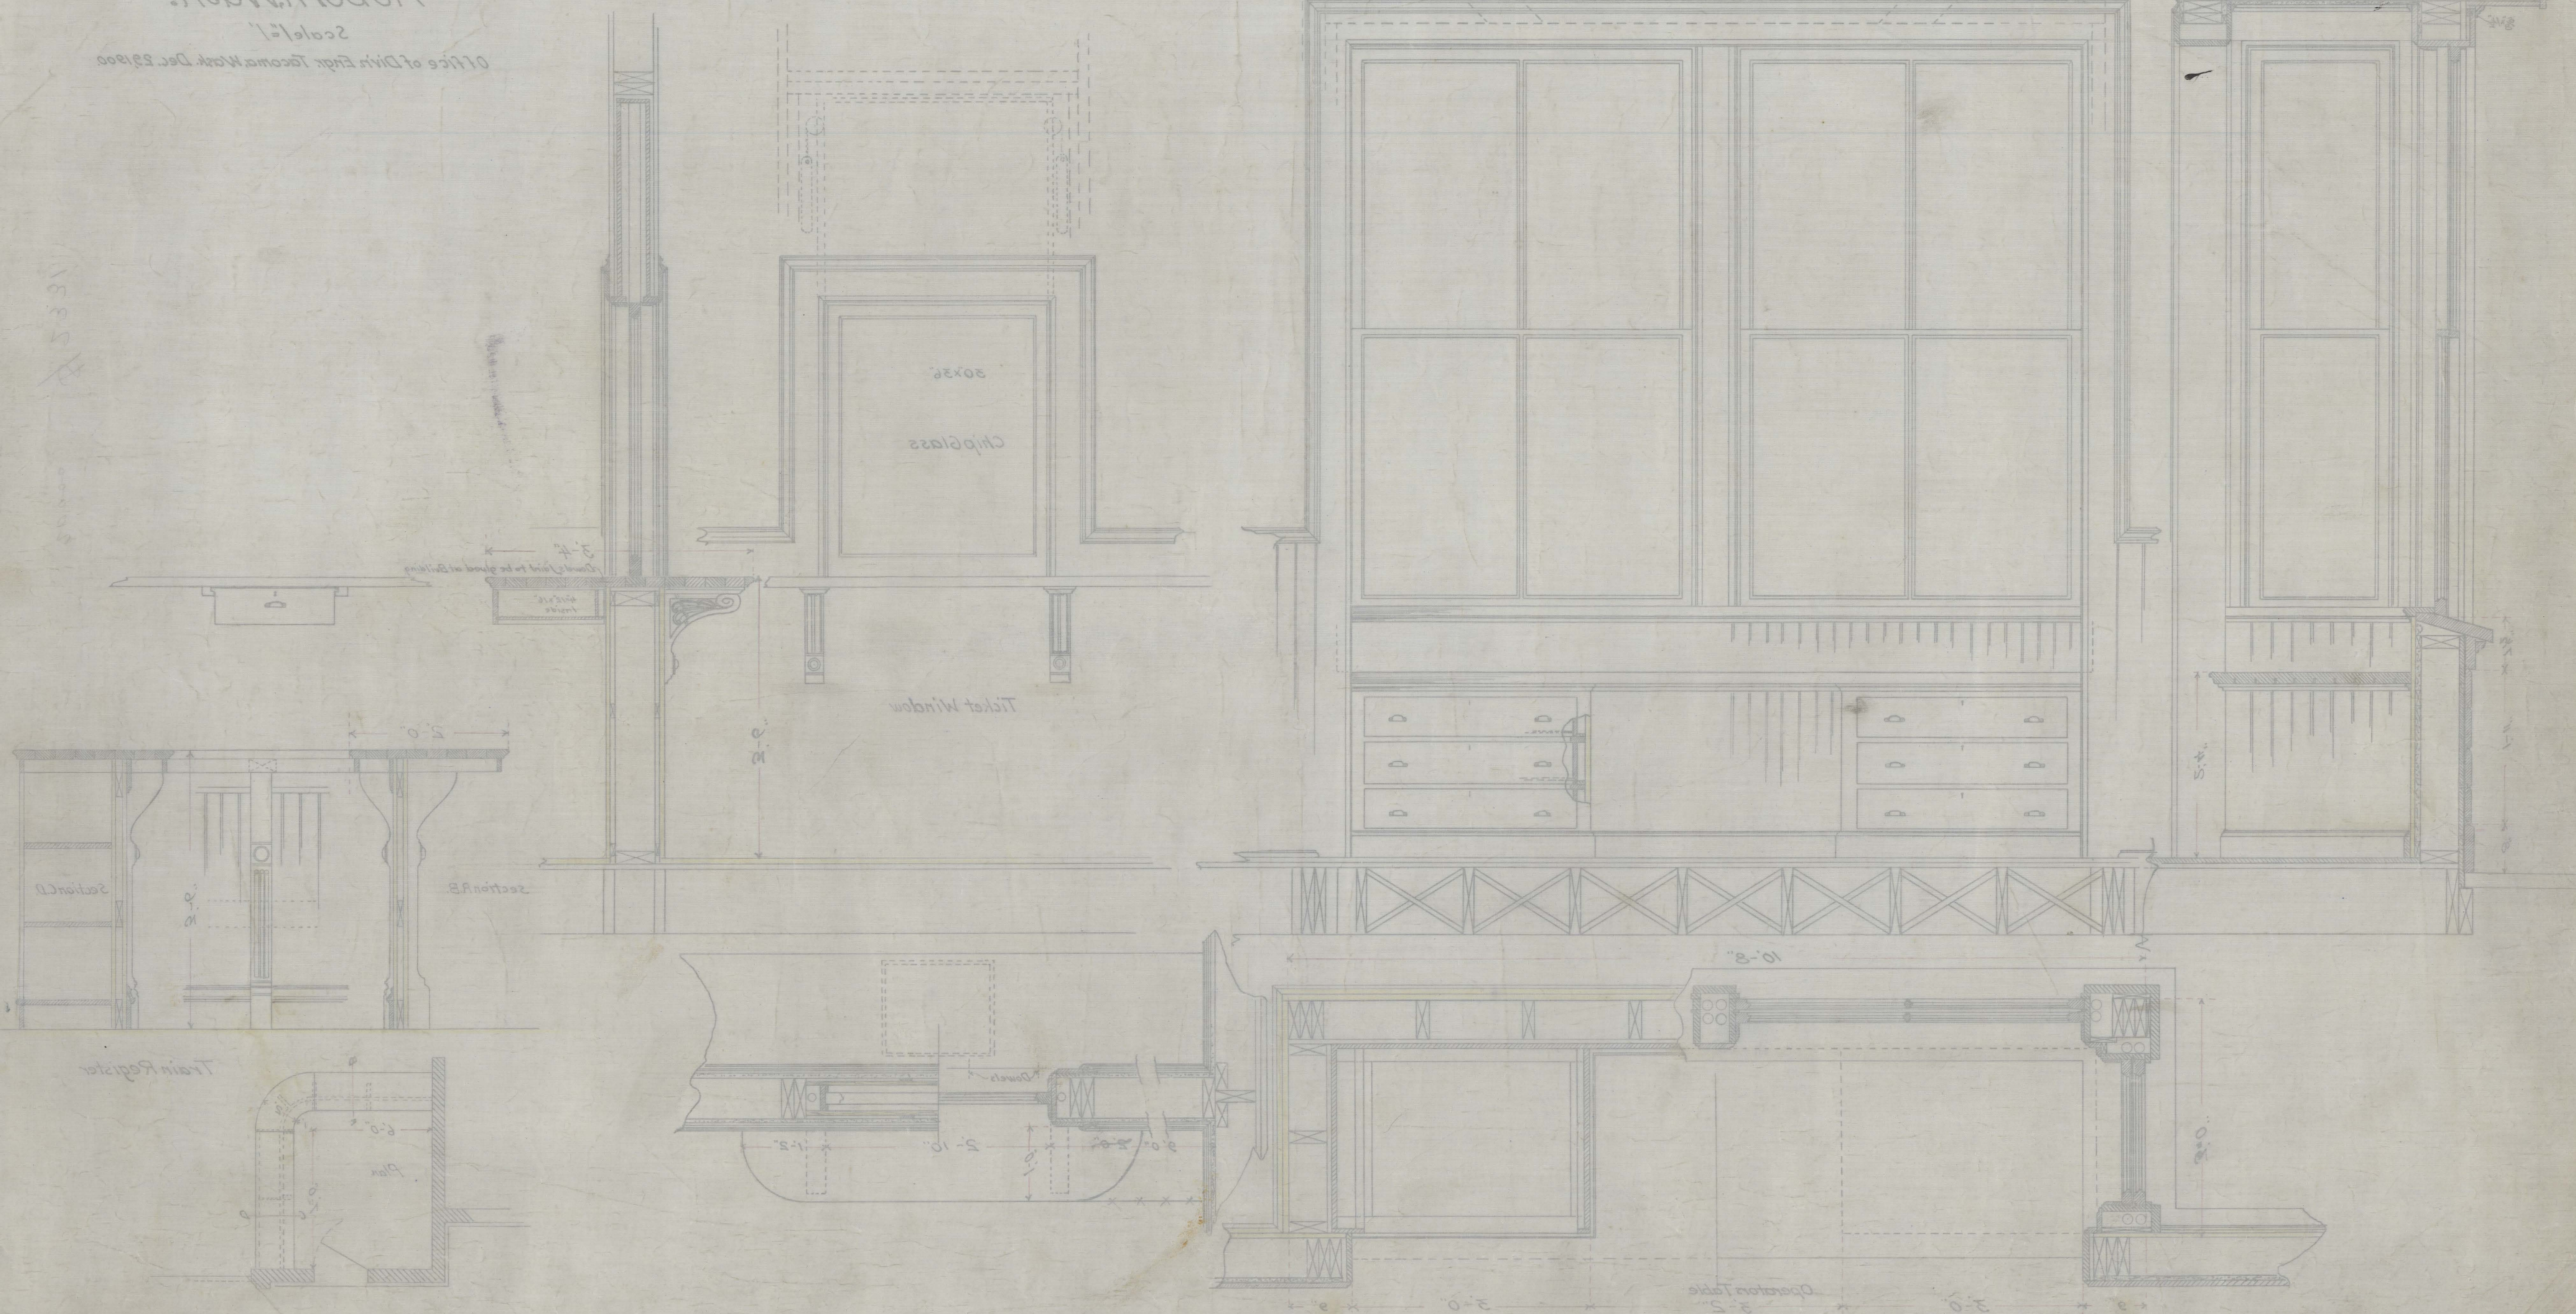

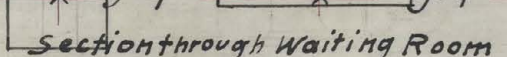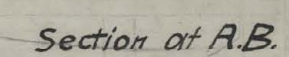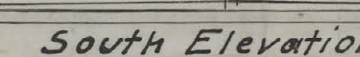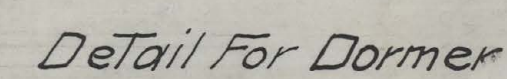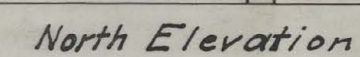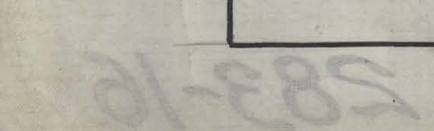


100

Office of Div. Eng. Tacoma Wash. Dec. 29, 1900
Scale 1/4" = 1'-0"
After Moving to New Location
at
Auburn Wash.
Plan of Passenger Station
N.P.R.

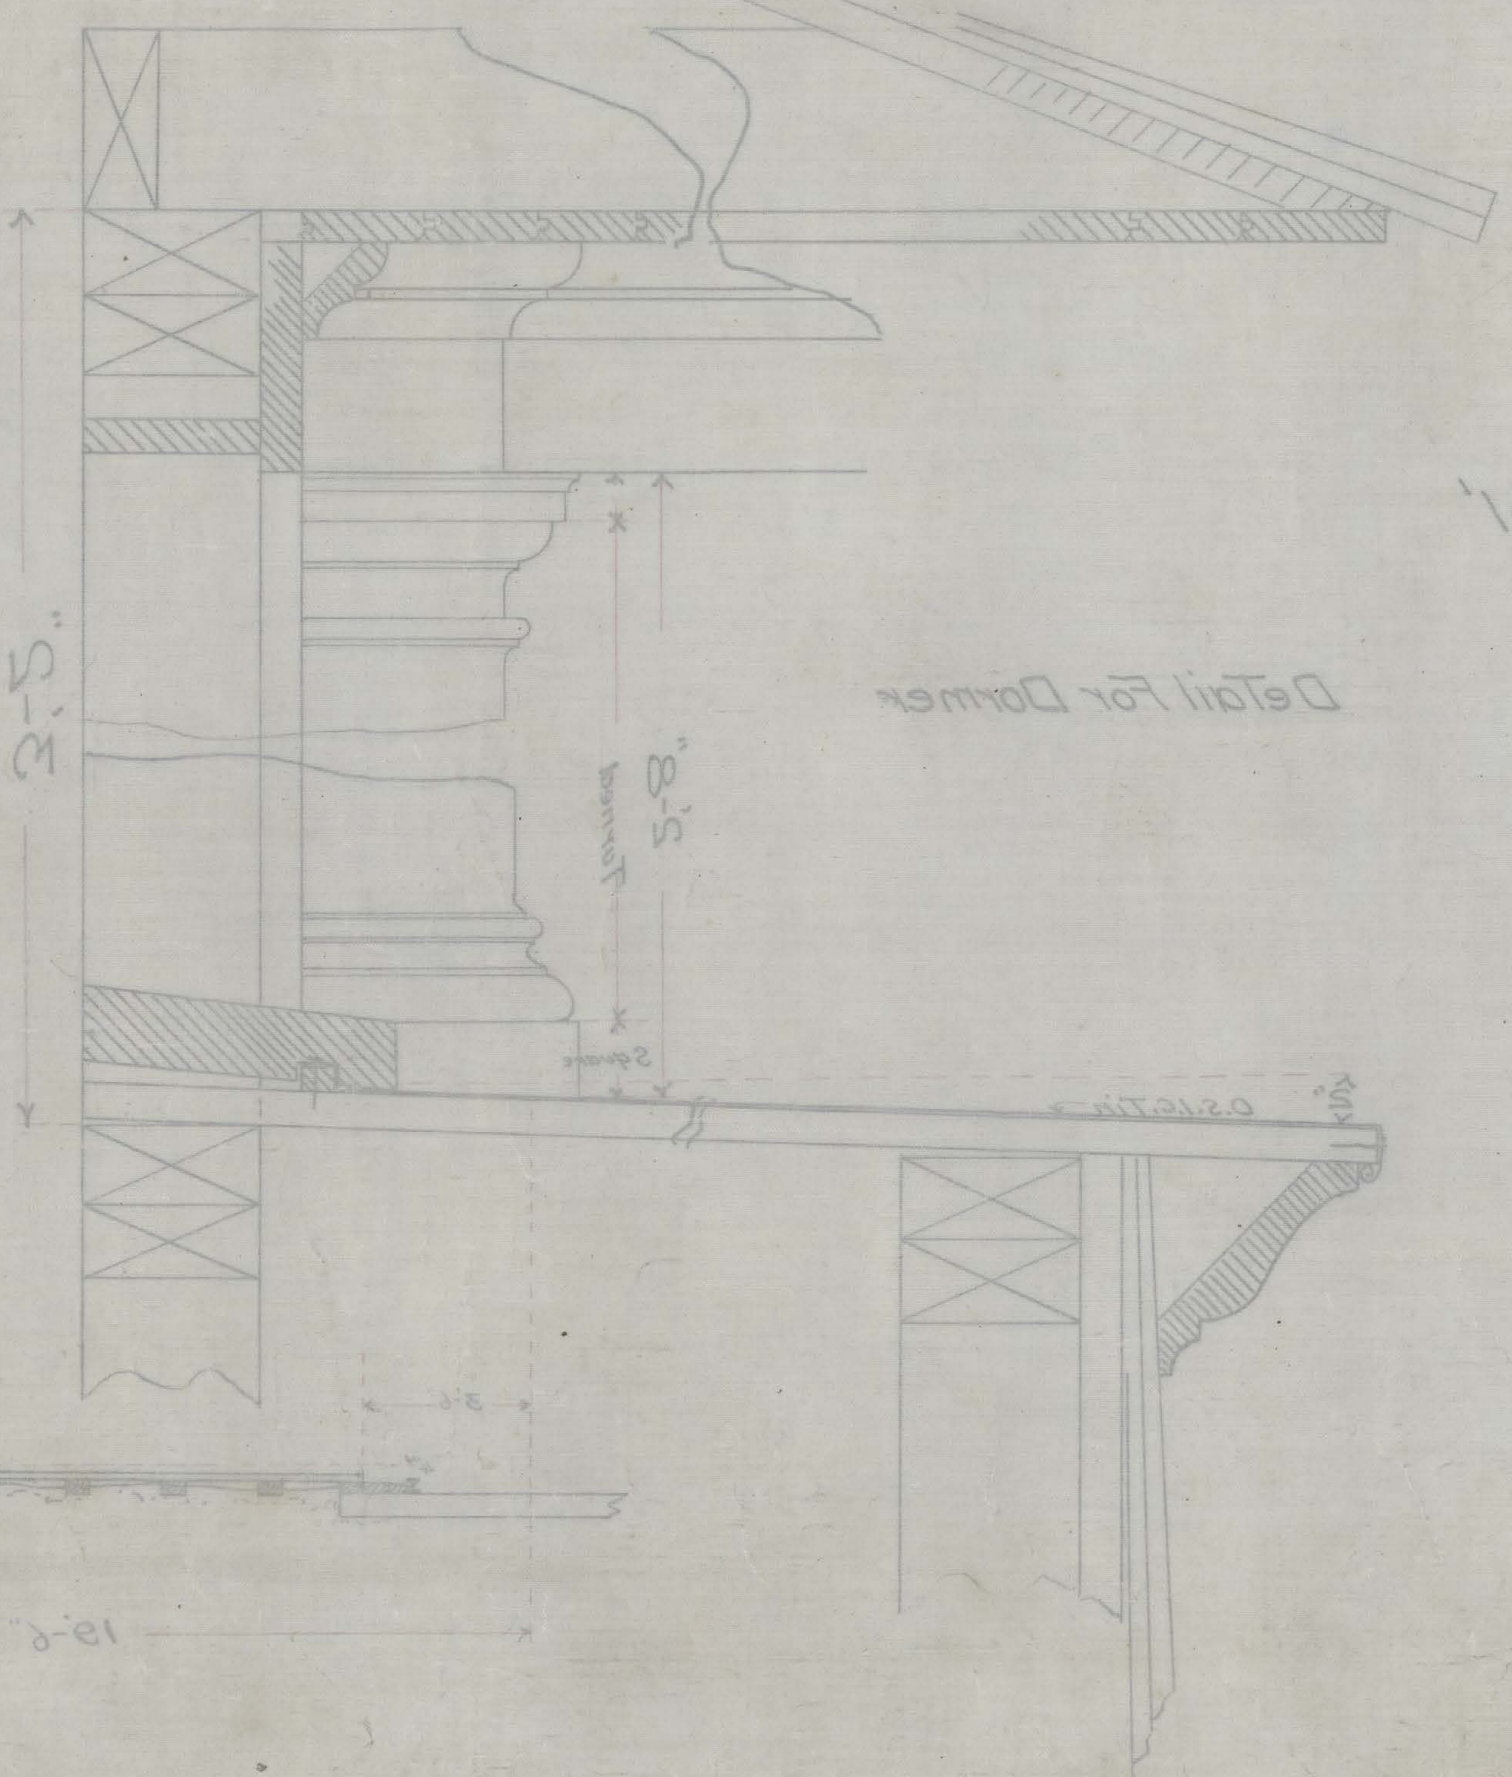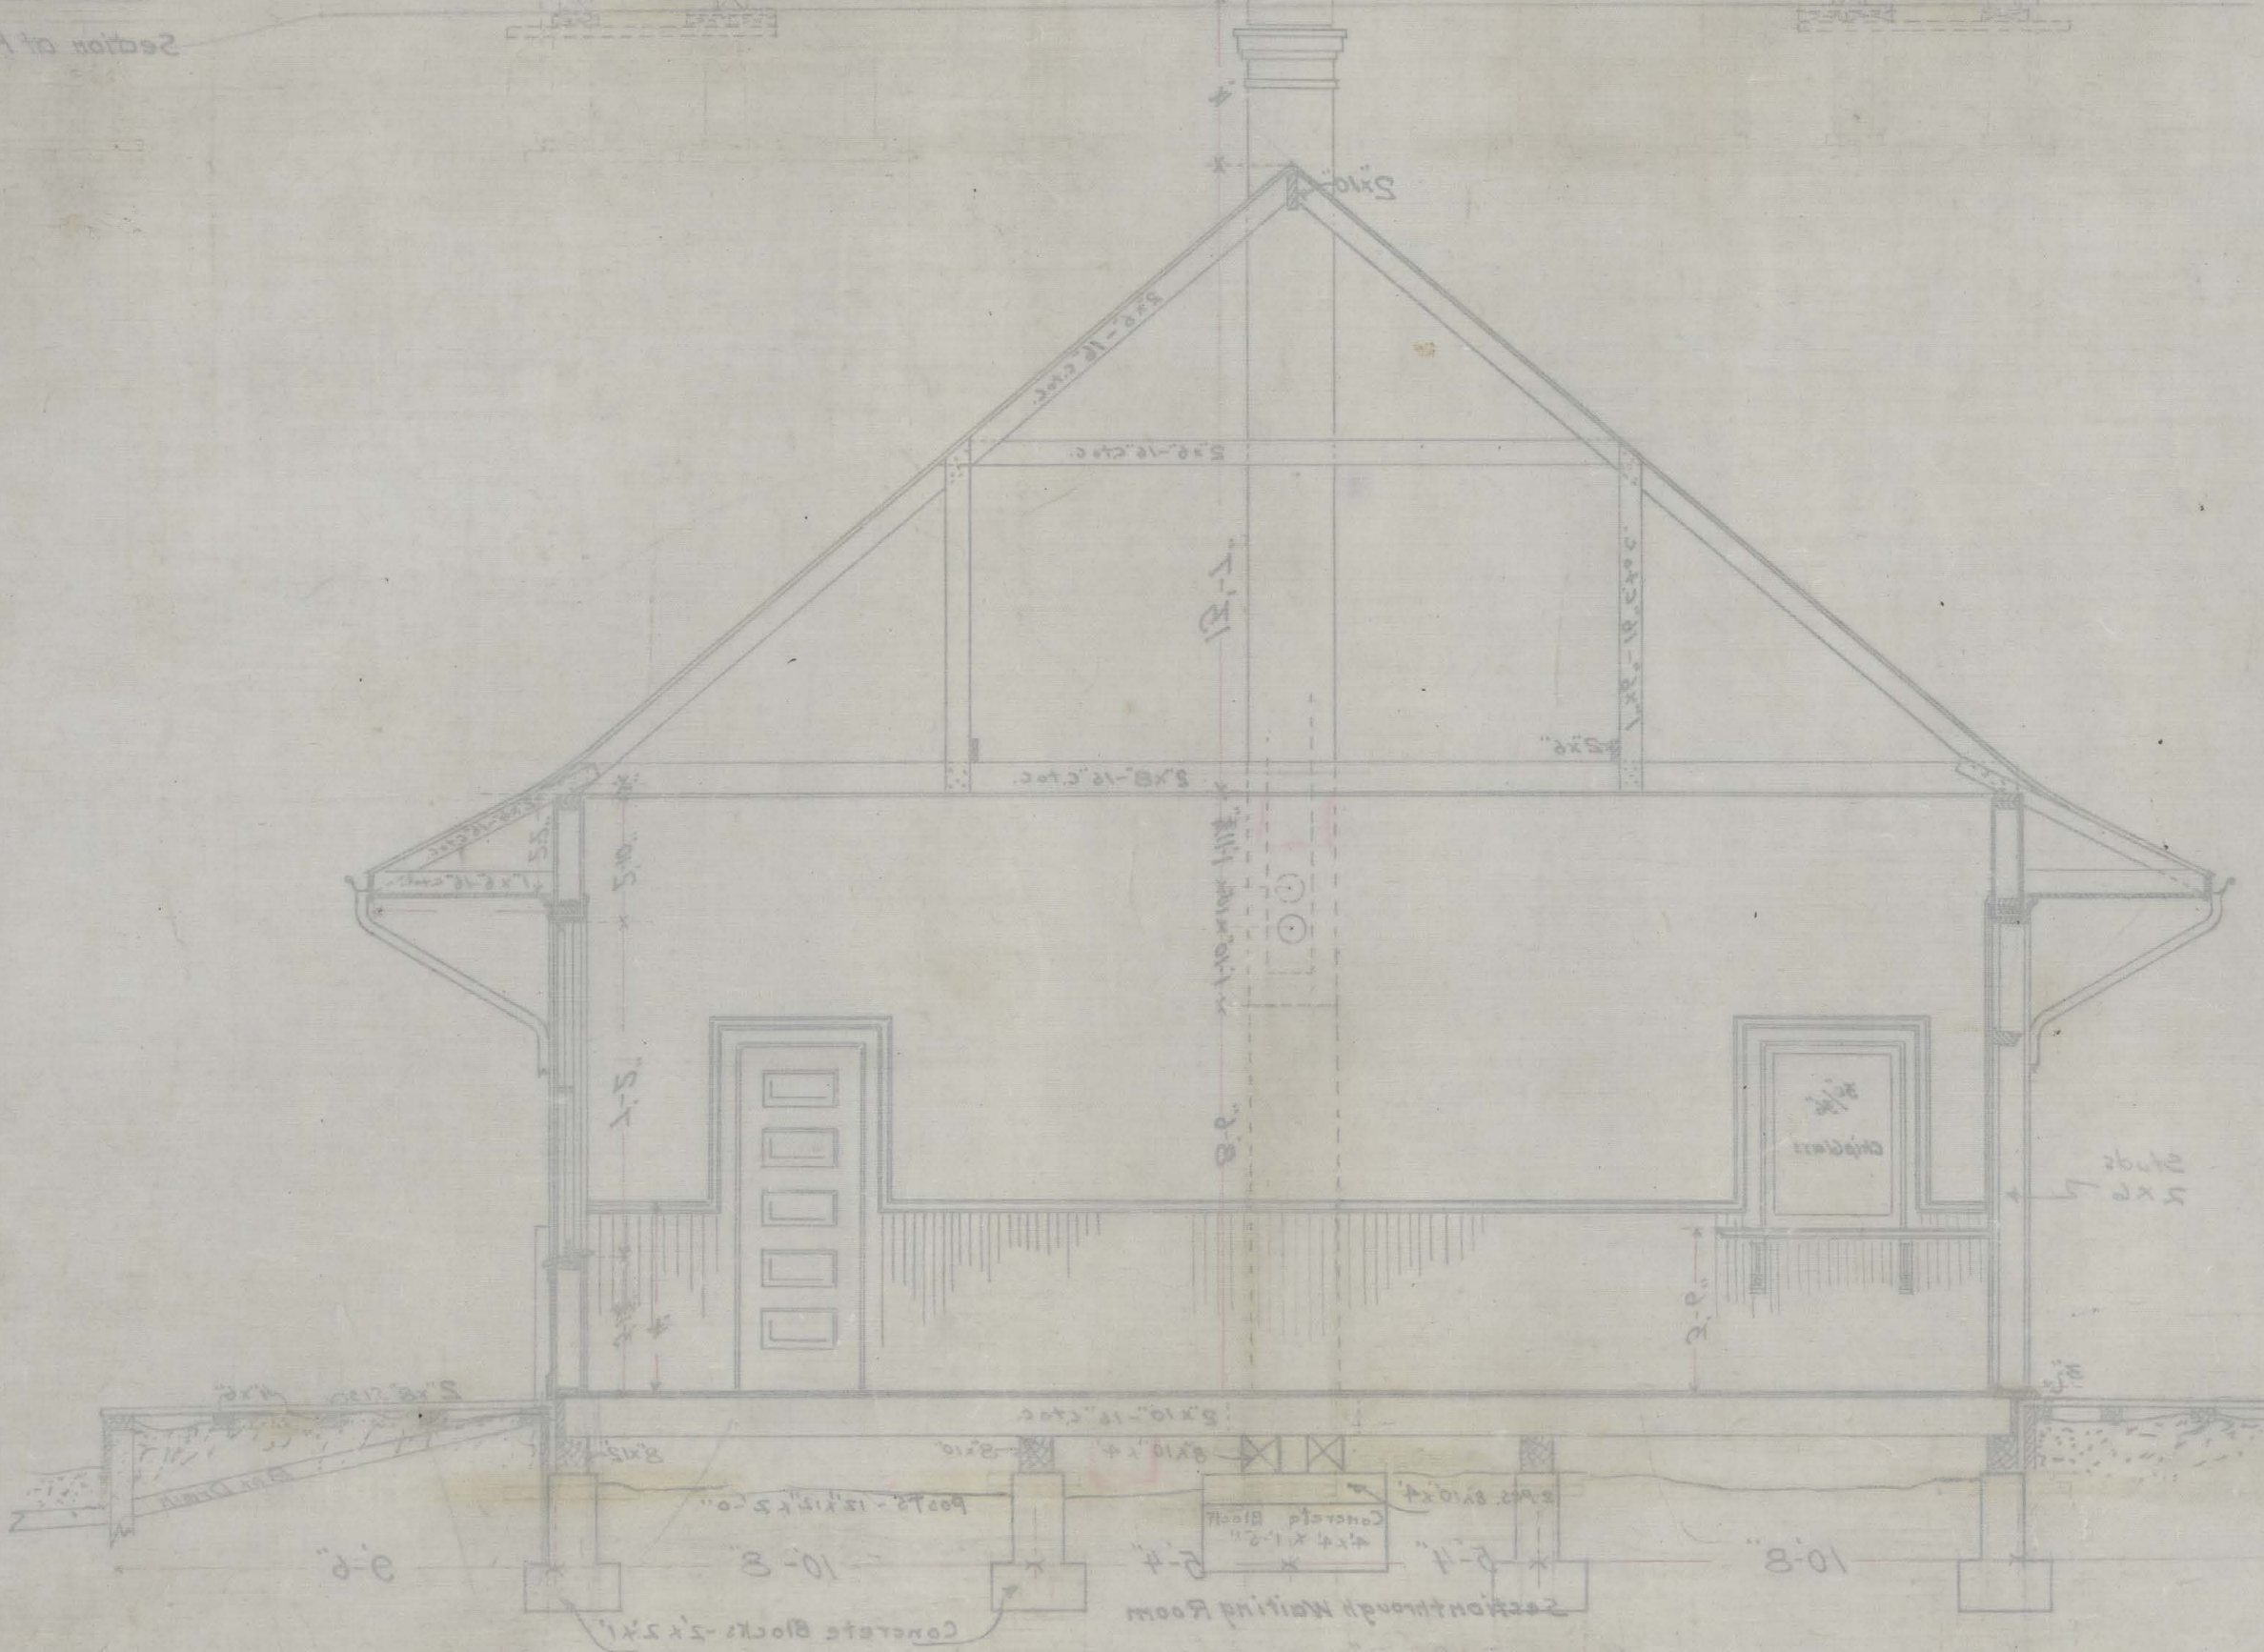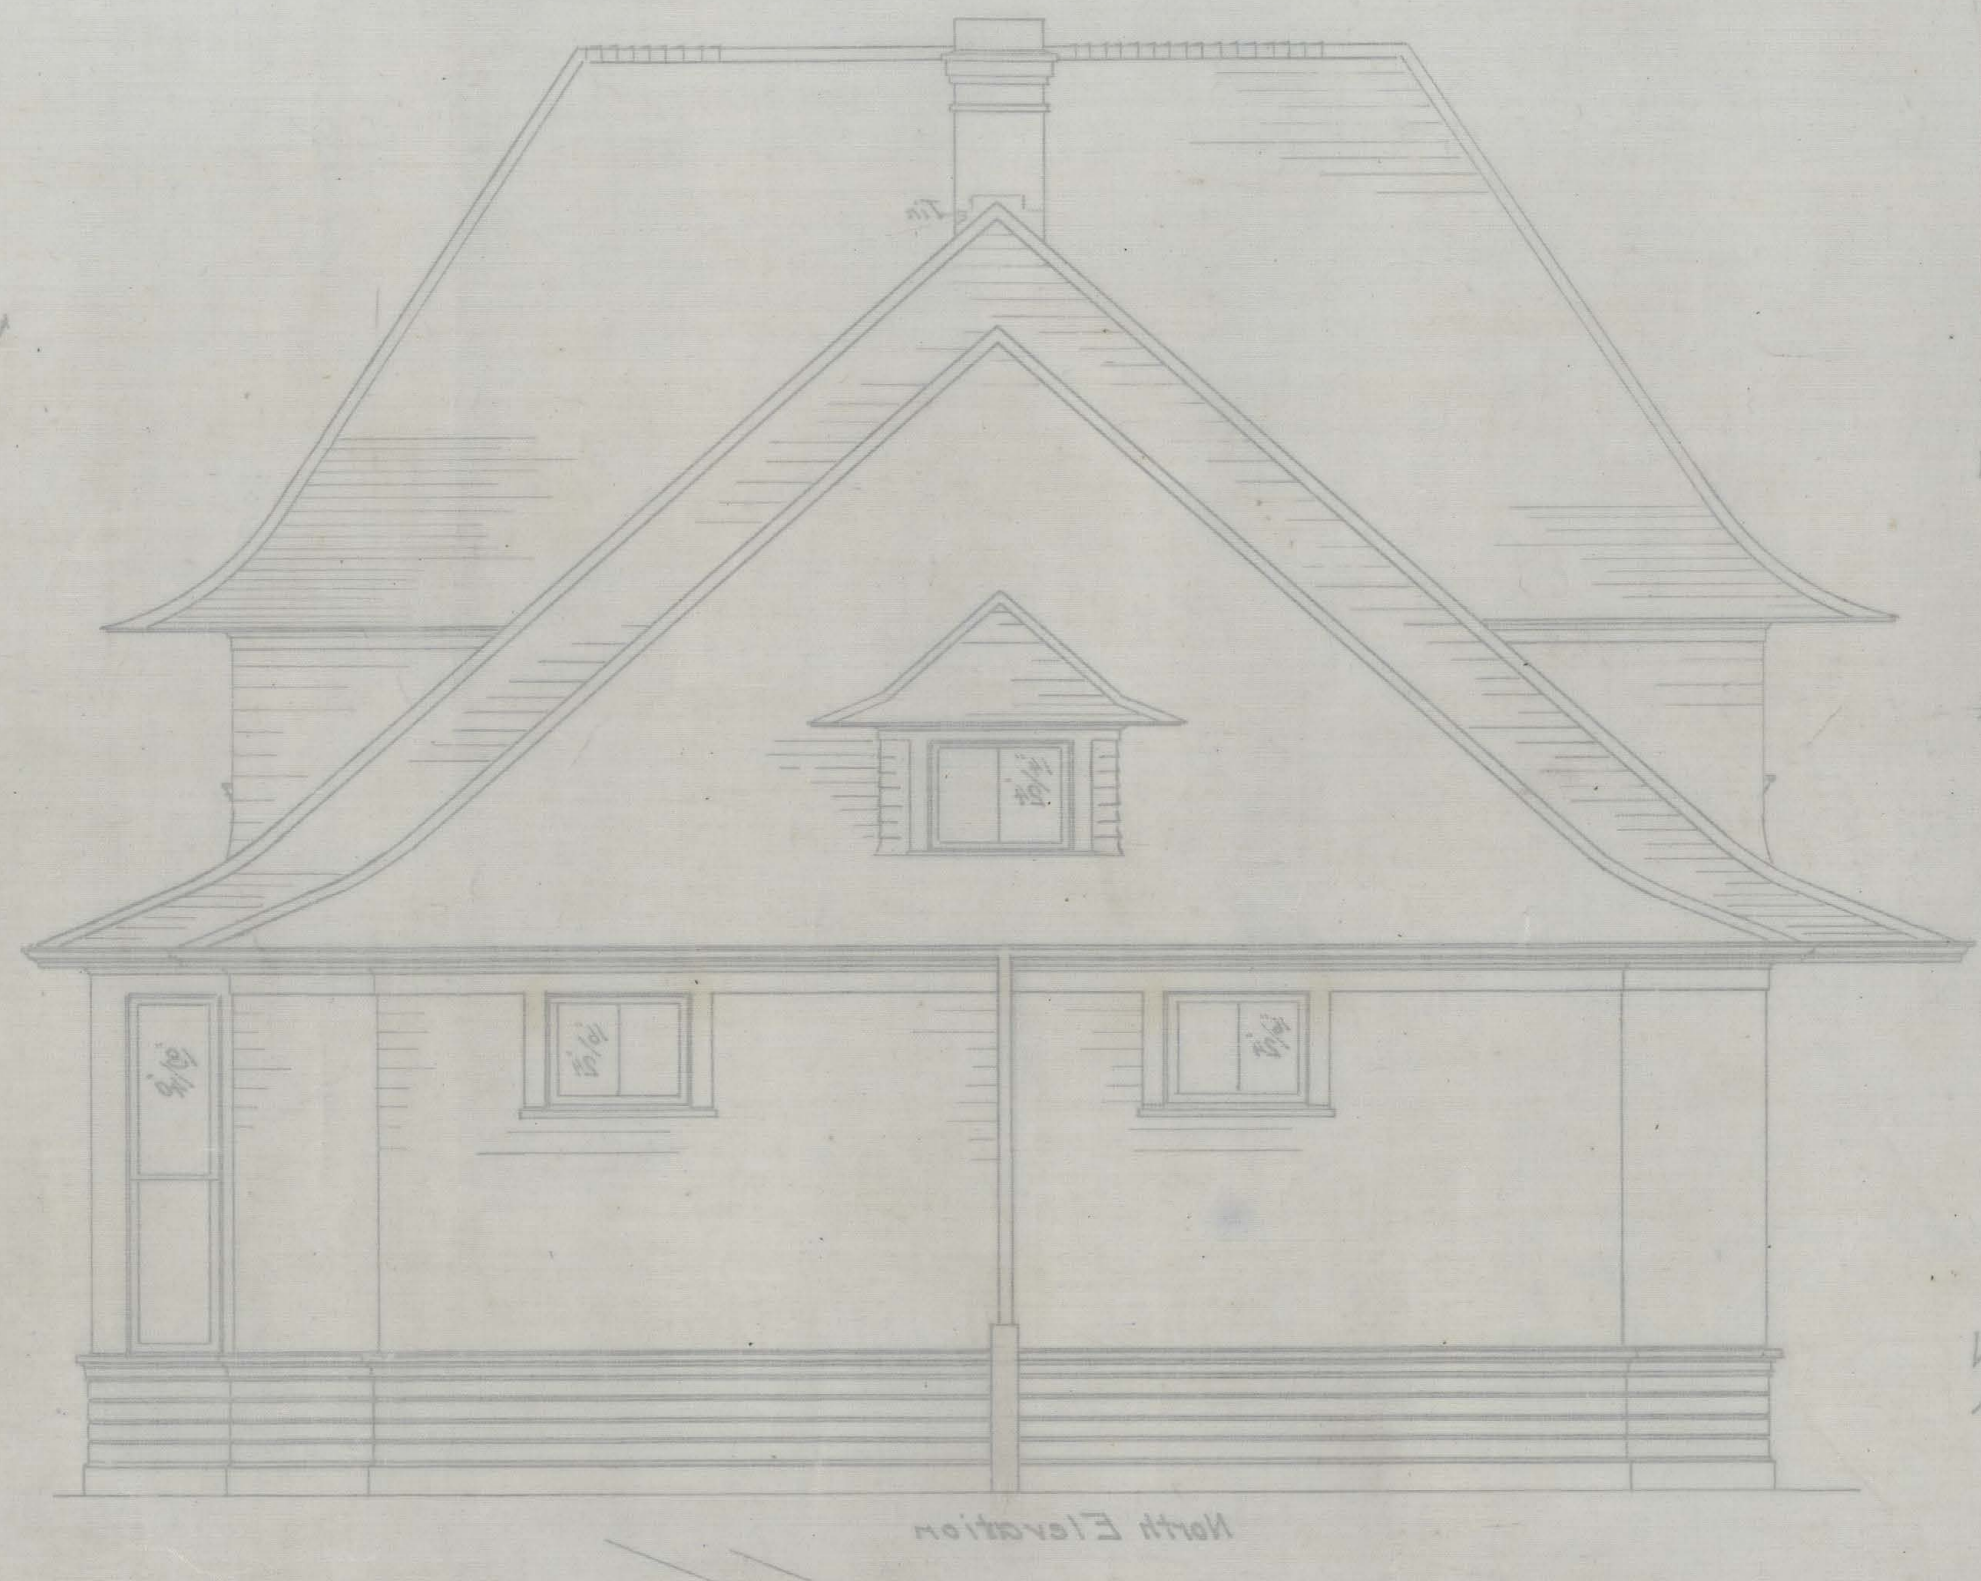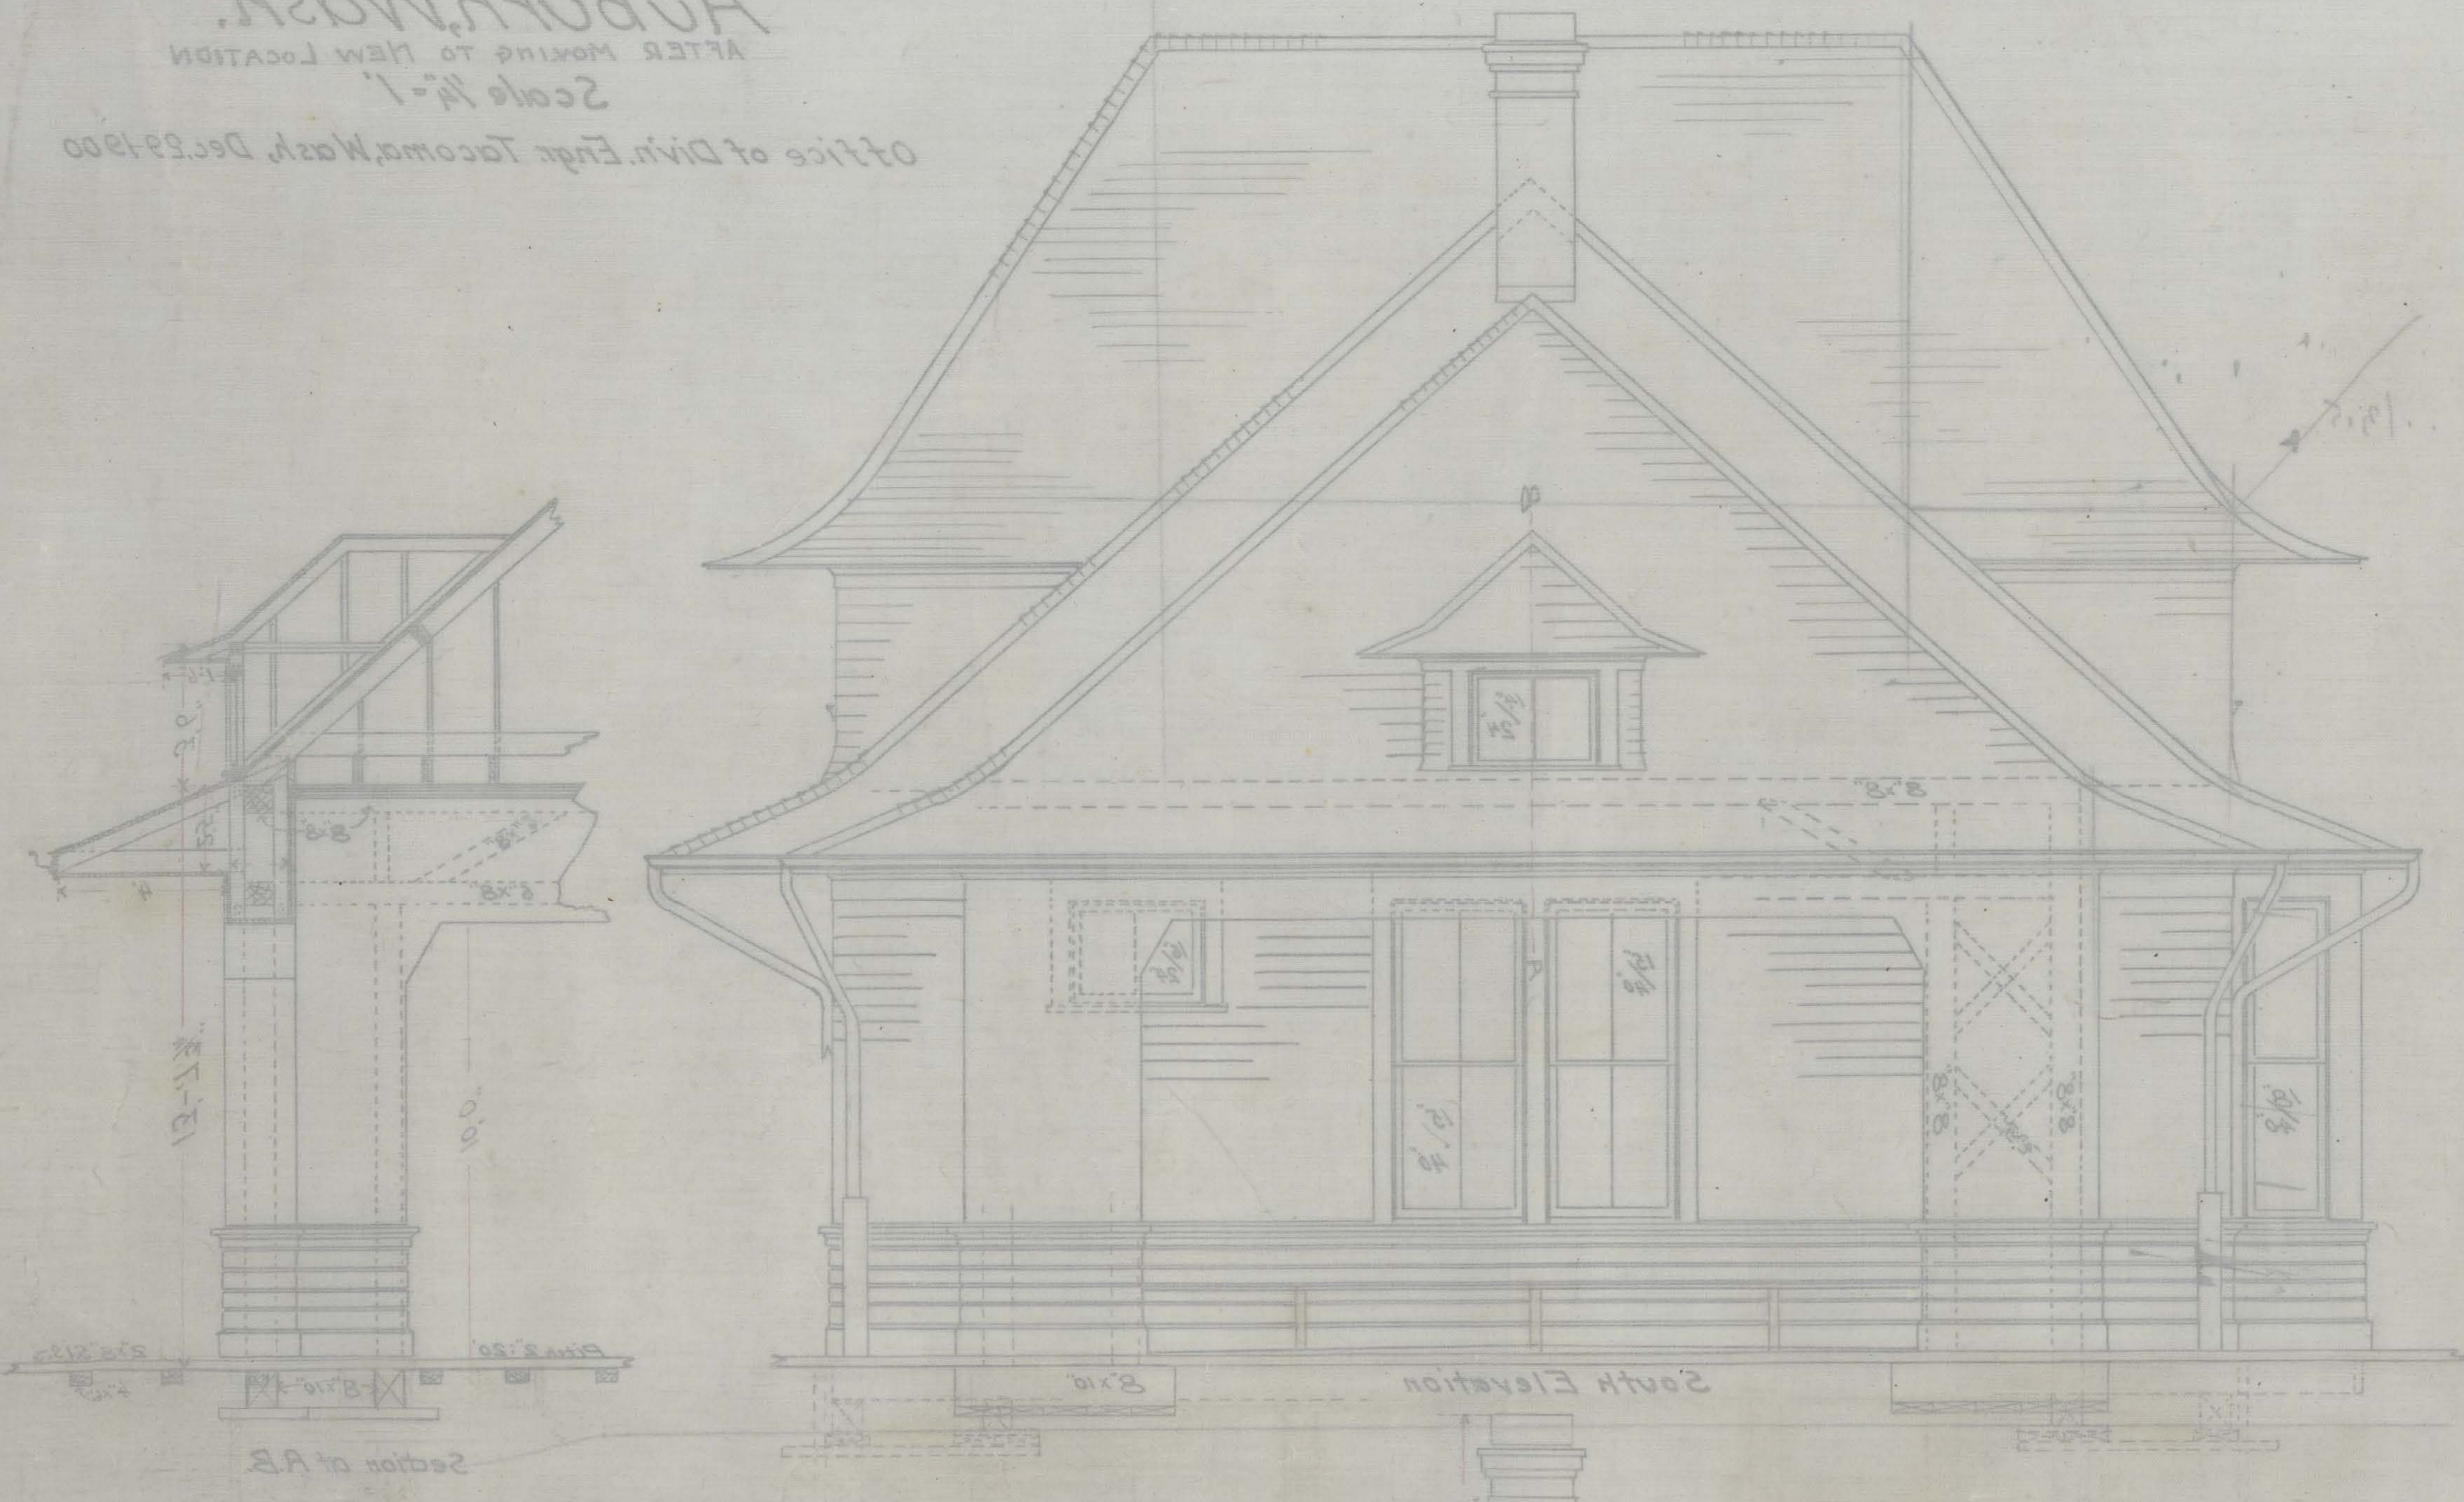

Scale for Details 3/4" = 1'-0"

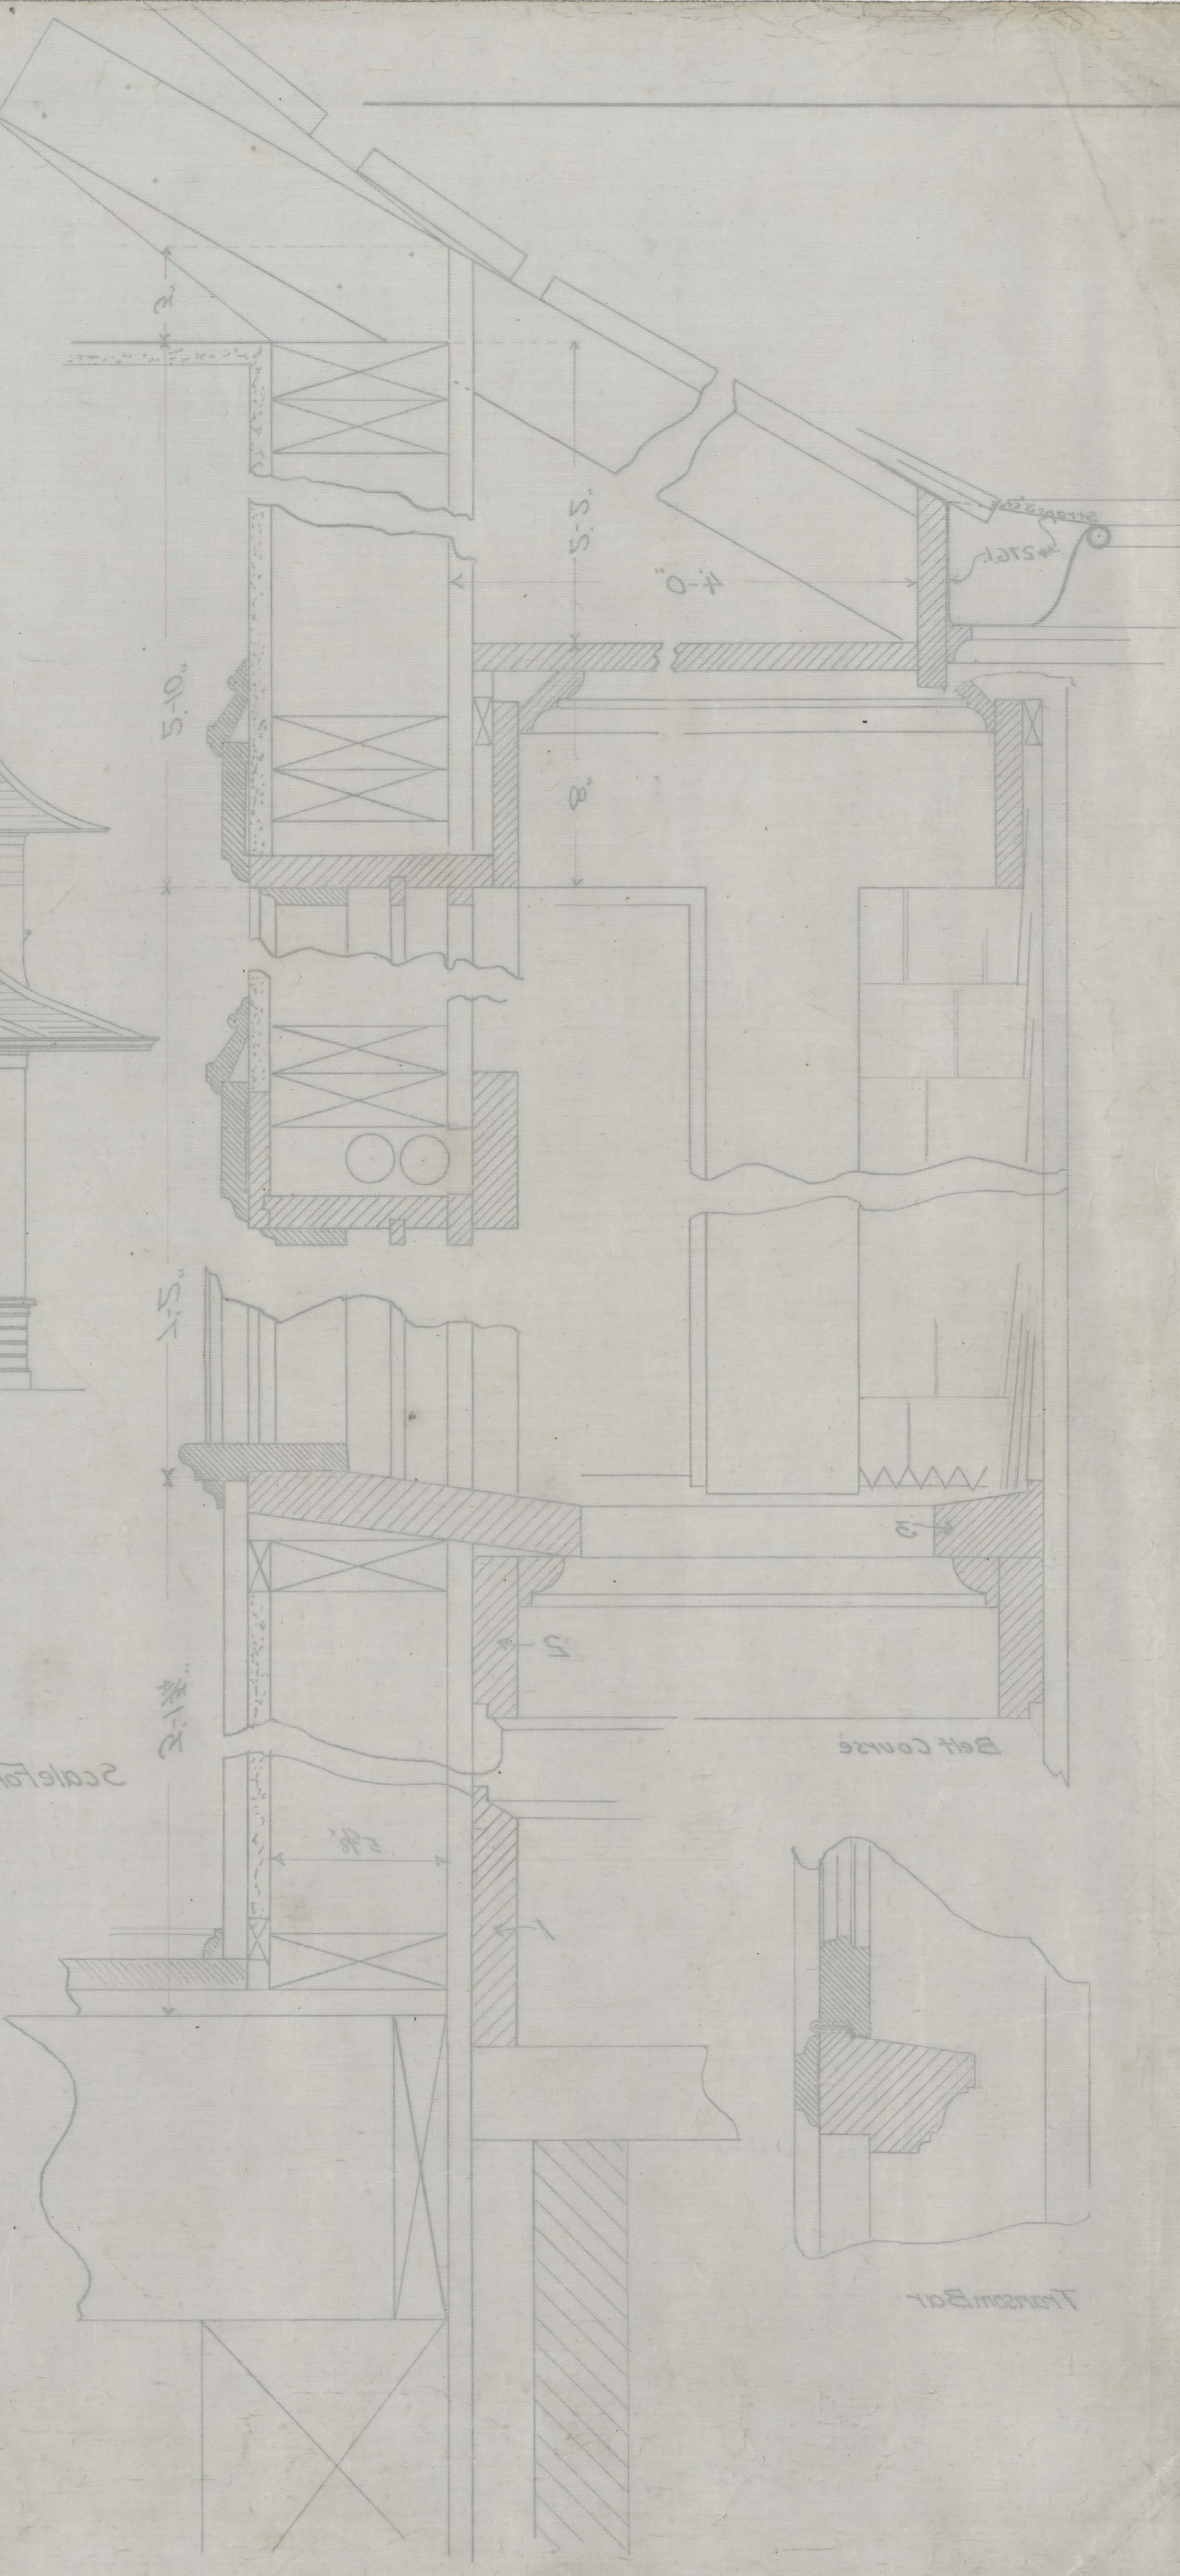


B-8-140
8/22/00 mch

N. P. R.
Plan of Passenger Station
at
Auburn, Wash.
Scale 1/4" = 1'
Office of Divn. Engr. Tacoma, Wash. Dec 29, 1900



East Elevation

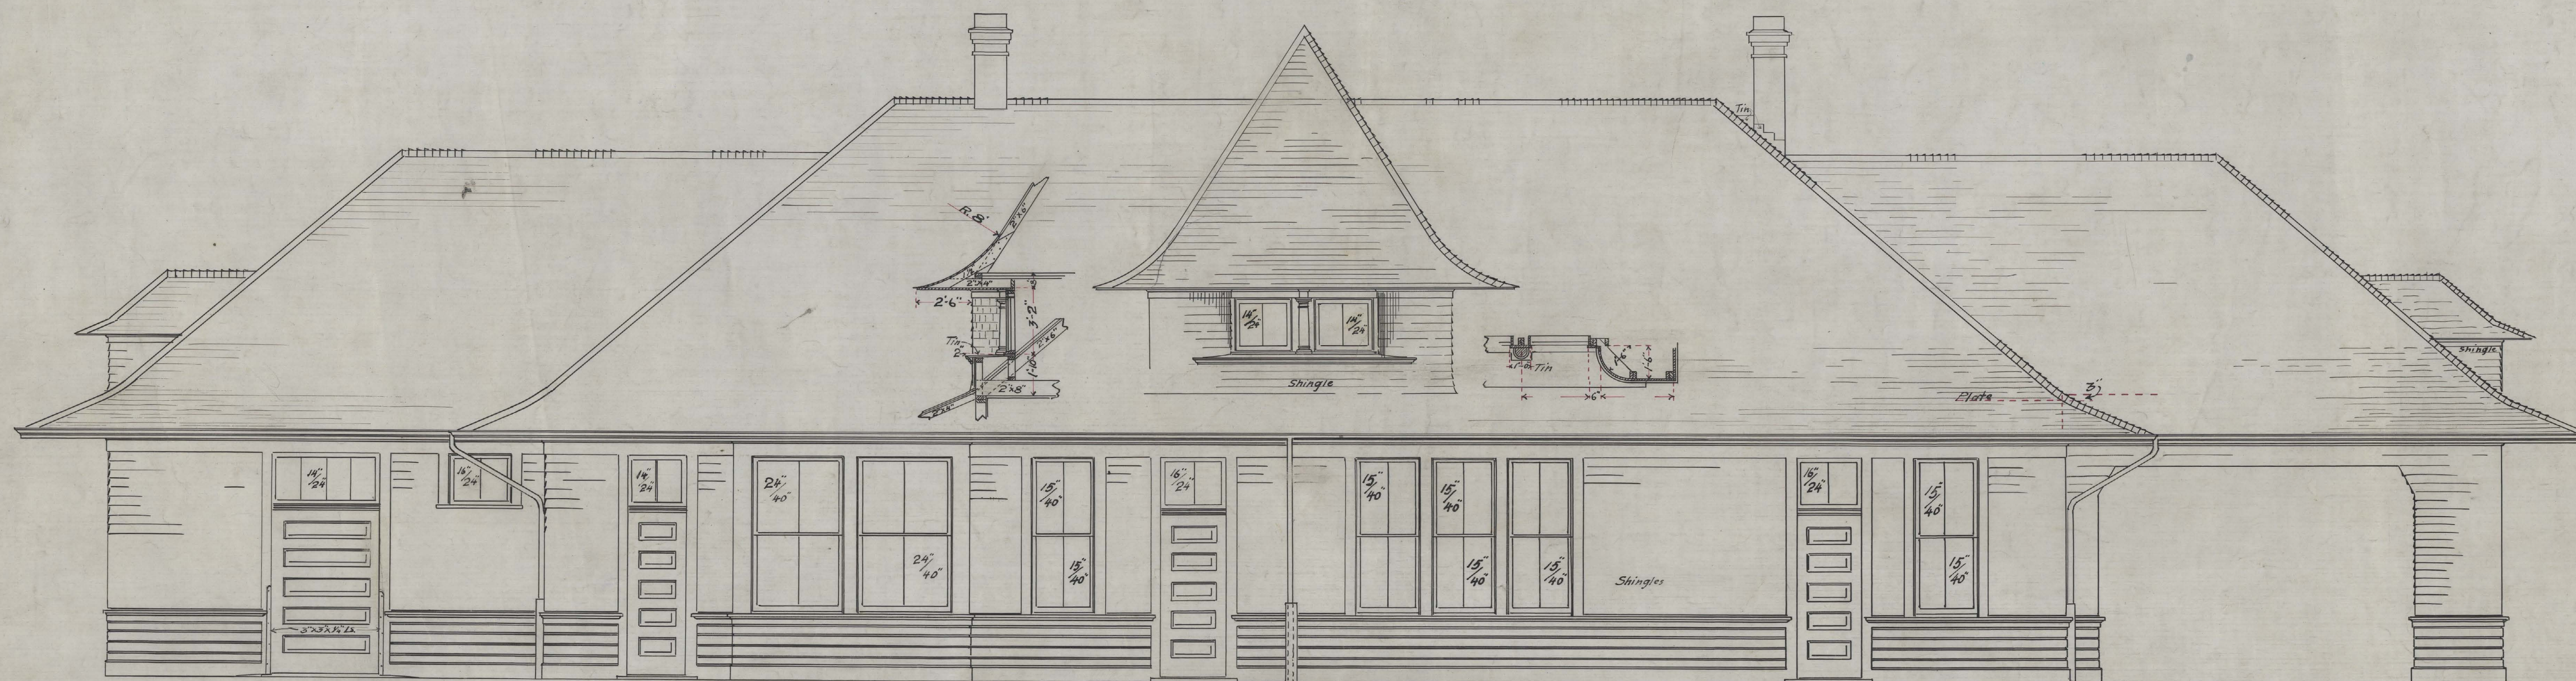

West Elevation

583-10

B-8-140
Approved Dec 29, 1900


N.P.R.
 Plan of Passenger Station
 of
 Auburn, Wash.
 Scale 1/4" = 1'
 Office of Div. Eng. Tacoma, Wash. Dec 29, 1900



Auburn Pass. Sta.
 B. 8. 140

Auburn Pass. Sta.
 B. 8. 140

28 170

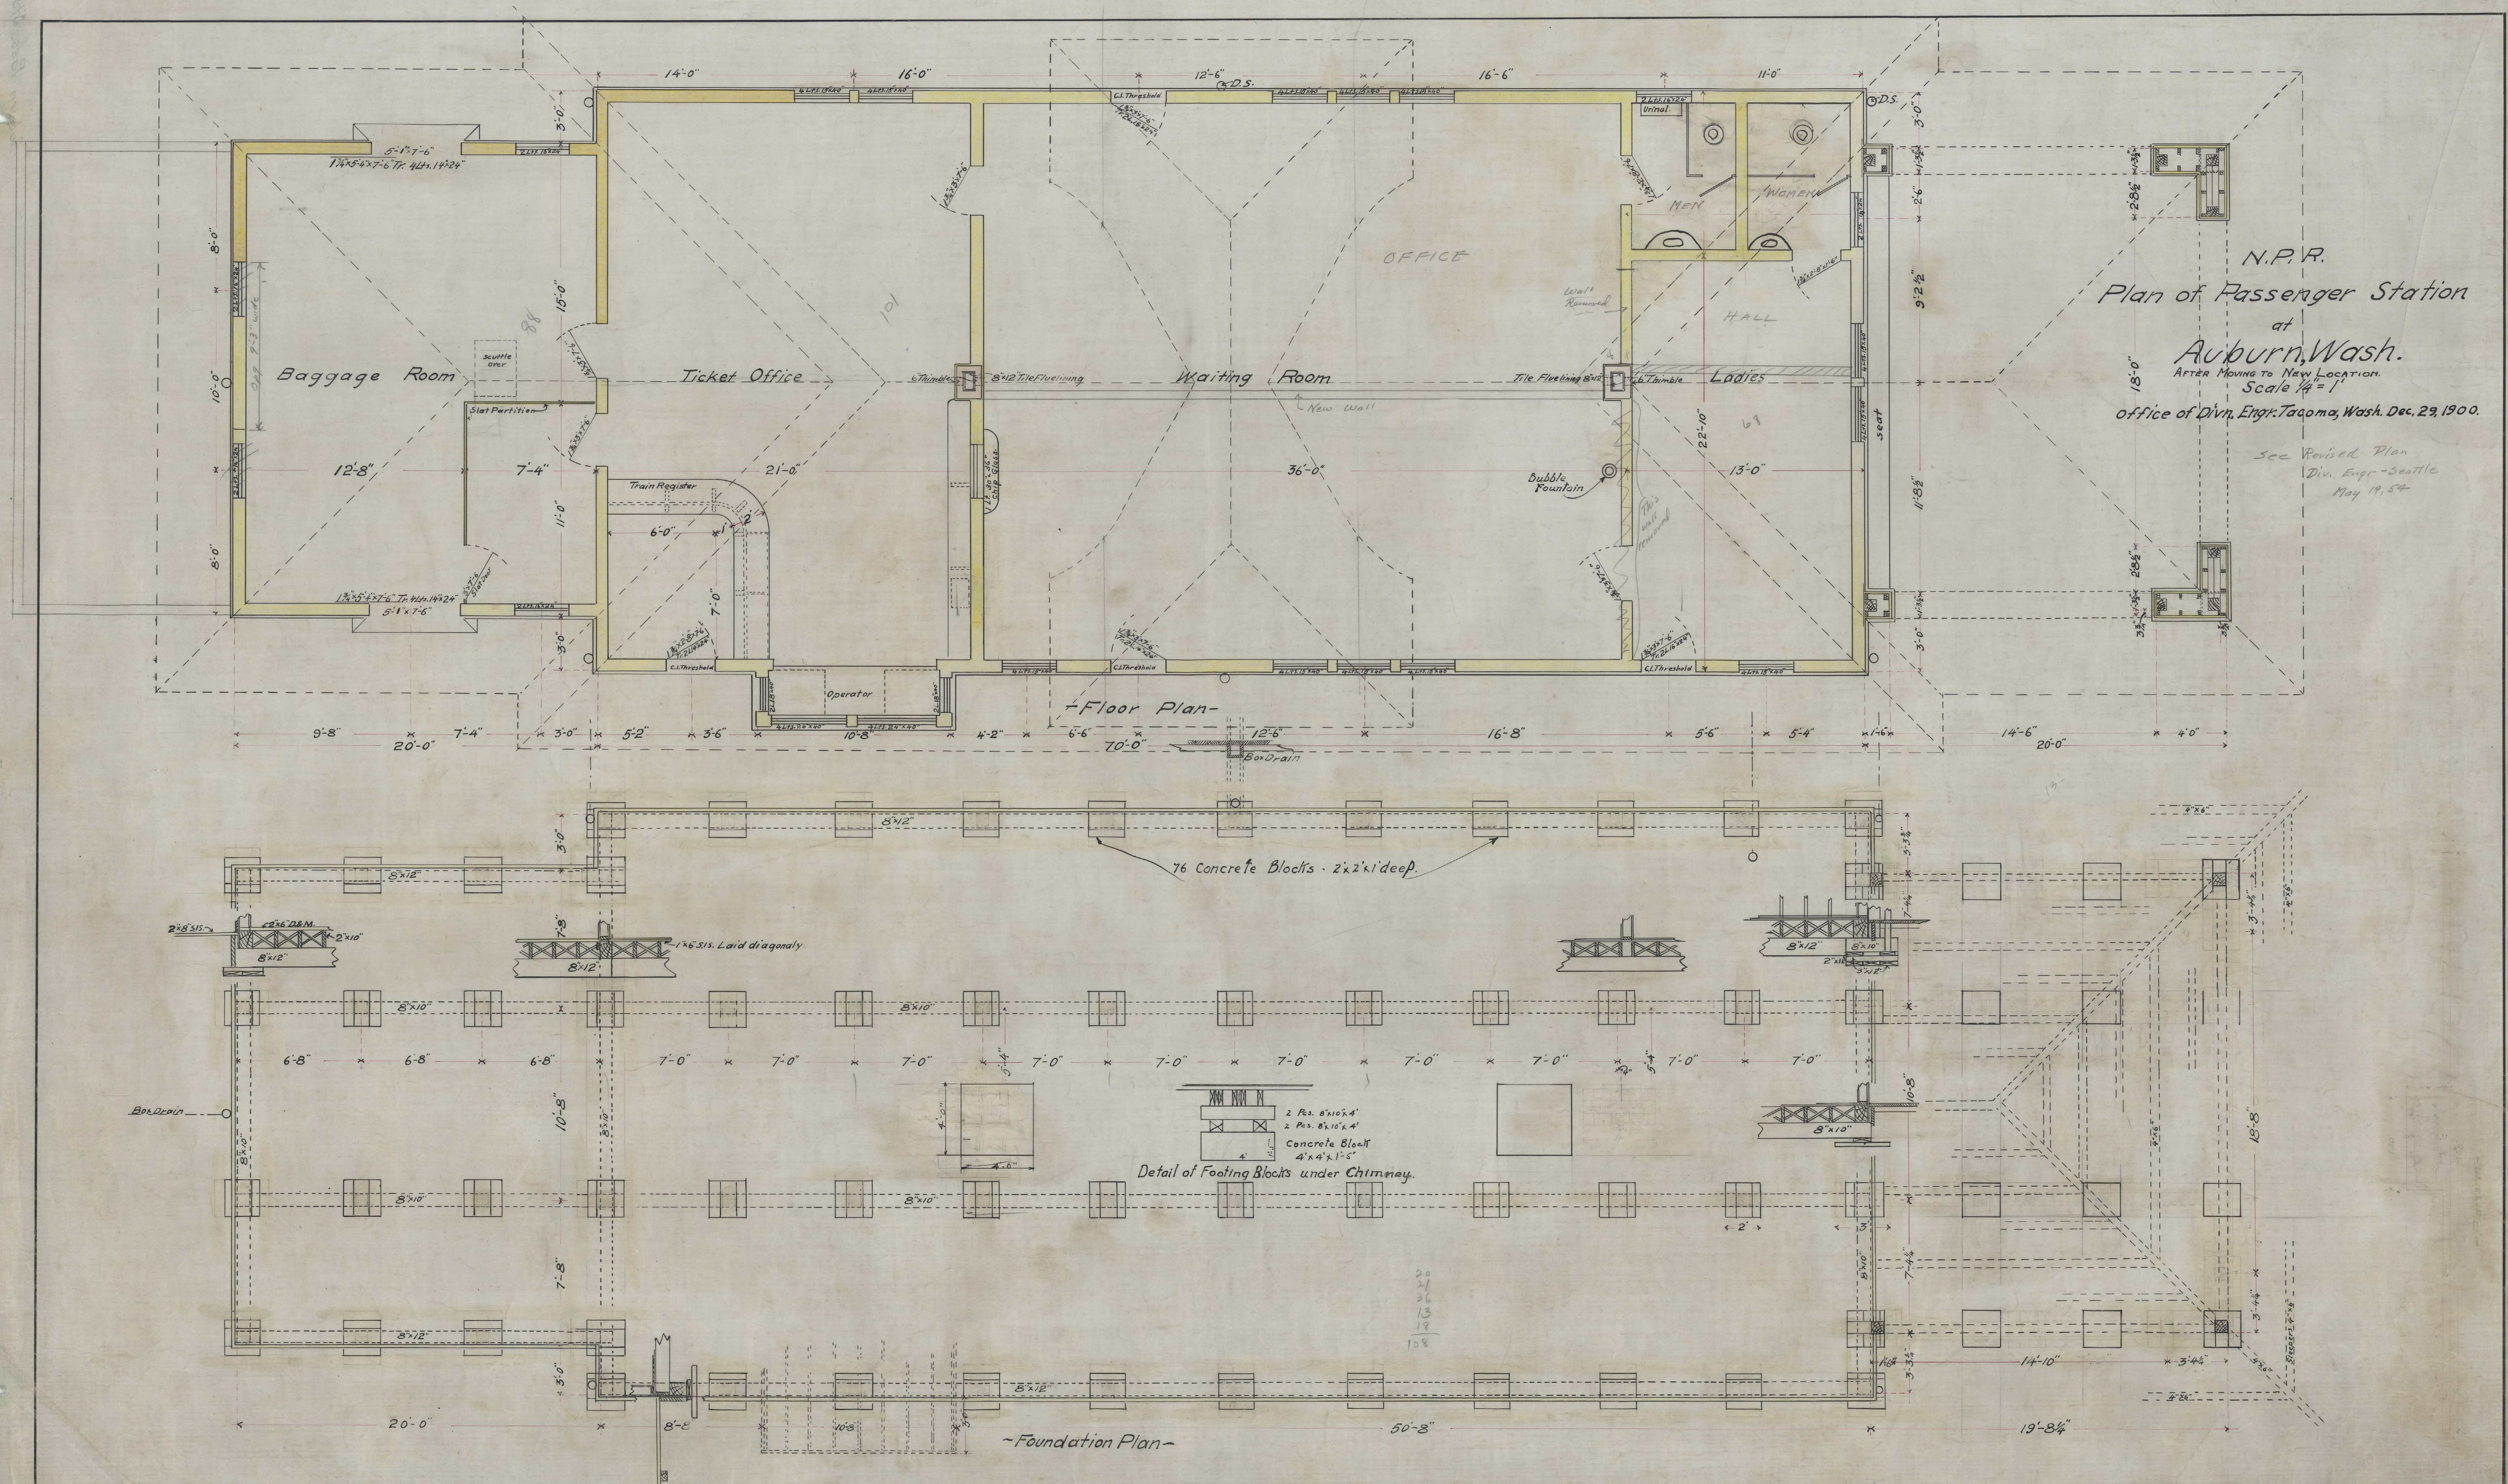

28 88

28 88

