


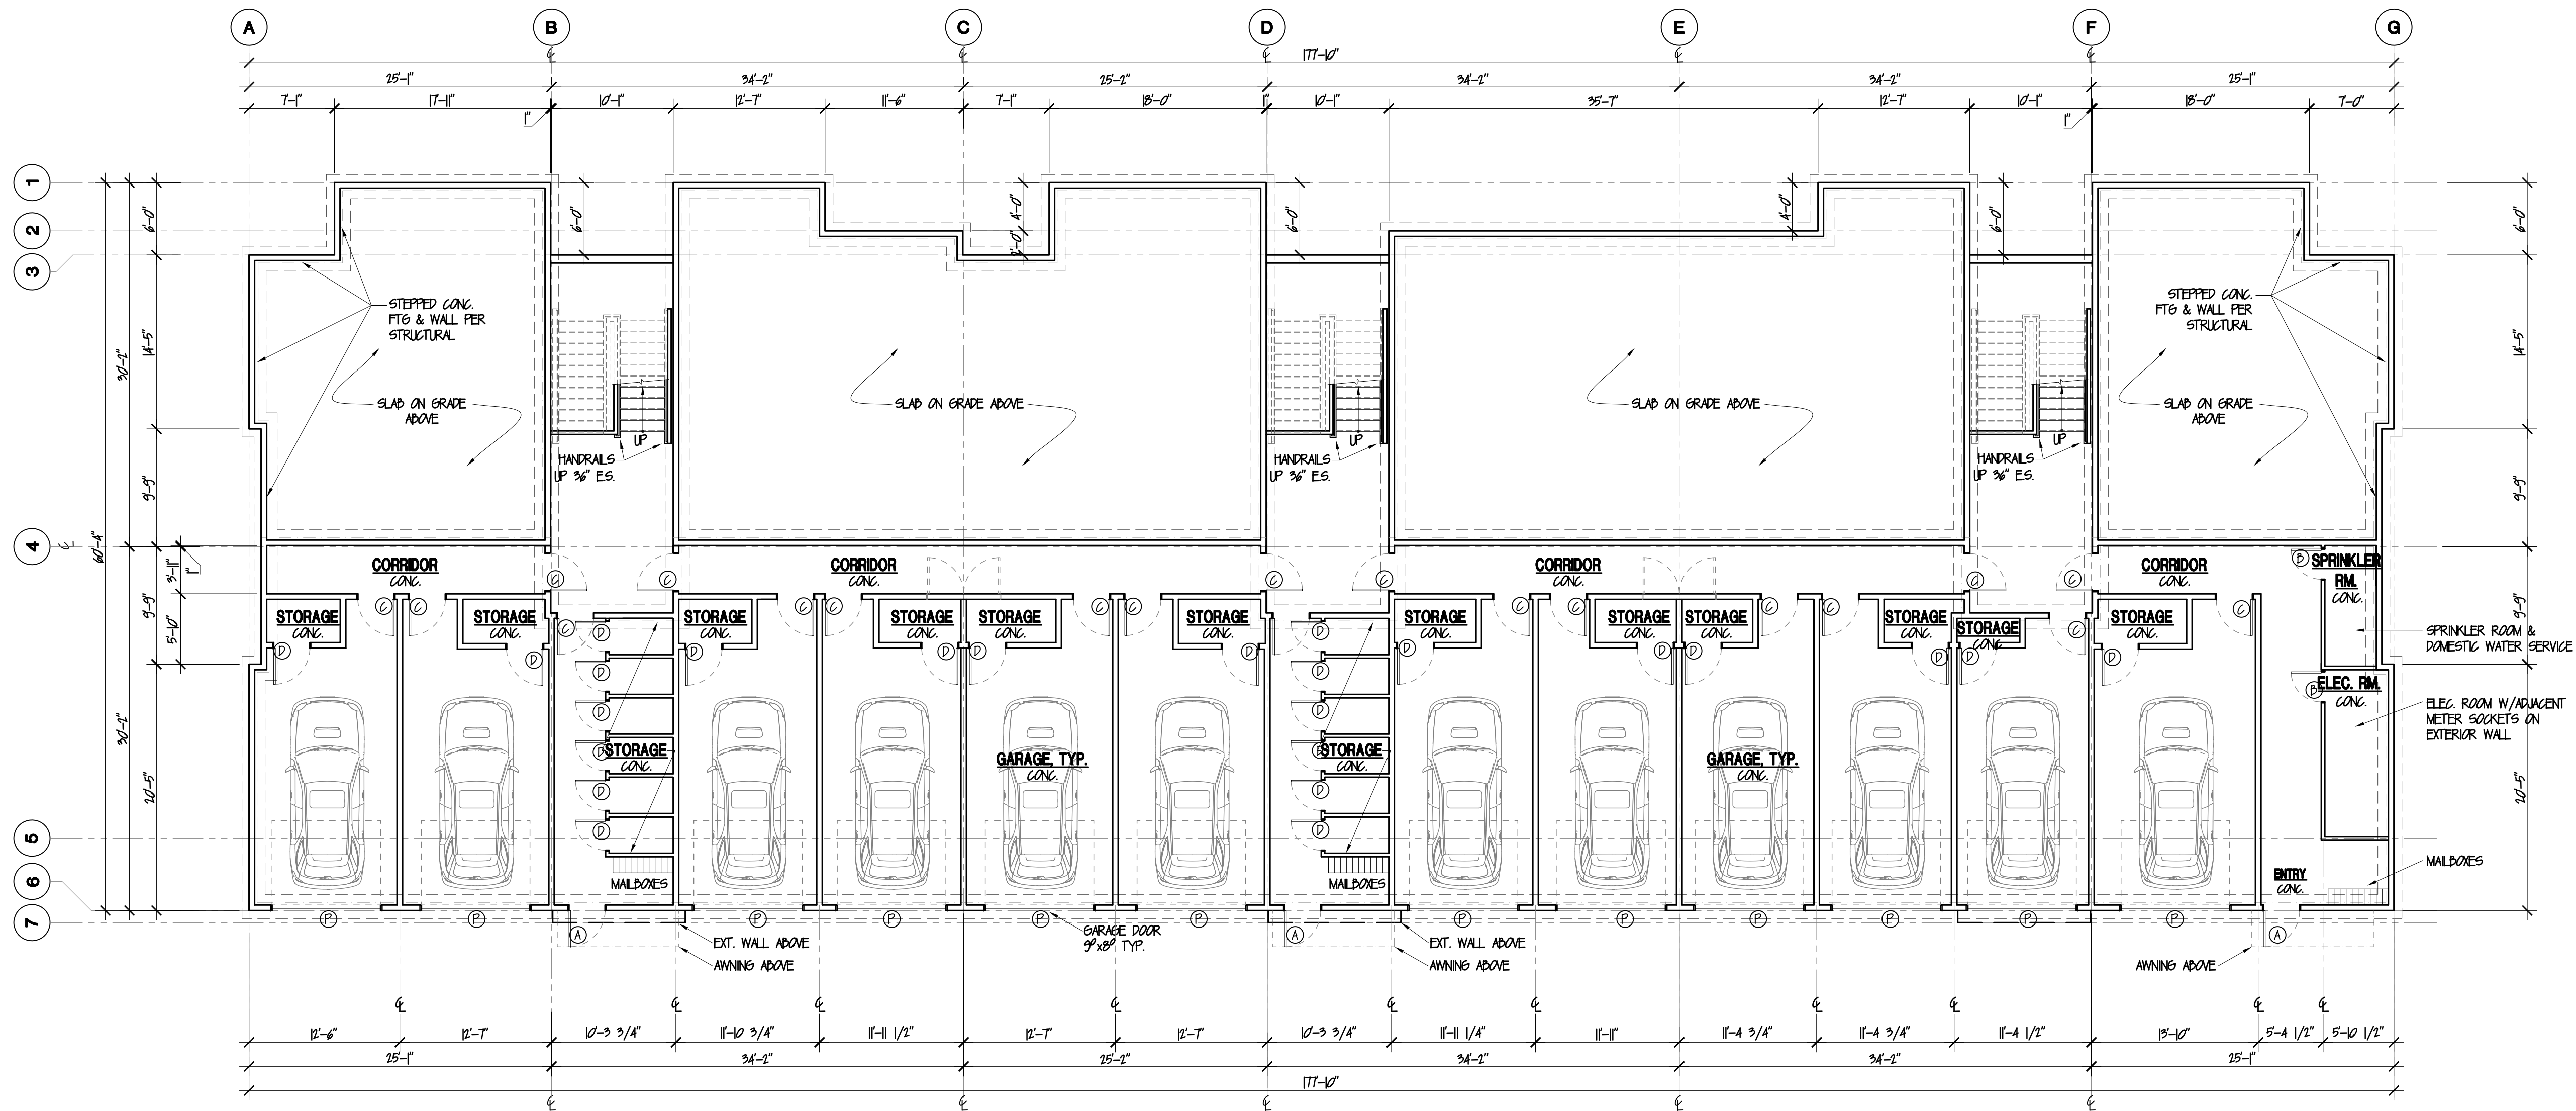

FLOOR PLAN - BASEMENT @ WEST BLDG.
SCALE: 1/8"=1'-0"



Unit Mix (West Building)


UNIT TYPE	STYLE	QUANTITY	DECK AREA	GROSS R-2 AREA	TOTAL R-2 GROSS
UNIT A	I-PR	3	605	602.36	1,807.08
UNIT B	I-PR	3	605	602.05	1,807.10
UNIT B OH	I-PR	3	605	602.05	1,807.10
UNIT C	I-PR	5	41.0	704.14	3,501.10
UNIT C OH	I-PR	5	41.0	704.14	3,501.10
UNIT D	I-PR	3	41.0	717.19	2,151.57
UNIT D OH	I-PR	3	41.0	717.19	2,151.57
UNIT E	2-PR	6	605	1,041.71	6,250.26
UNIT E OH	2-PR	3	605	1,041.71	3,125.13
TOTAL		34			26,100.29

RECEIVED
Permit Center
JAN 13, 2021
City of Port Orchard
Community Development

Door Schedule

#	SIZE	TYPE	REF	MATERIAL	FINISH	REMARKS
A	3'-0" x 8'-0" x 3/4"	STORE	III	FIBERGLASS	PAINT	W/STRIP, THRESHOLD, D-BOLT & SFT GL
D	3'-0" x 8'-0" x 3/4"	FLUSH	SC	METAL	PAINT	1 HR UL RATED (DOOR), SELF CLSG
C	3'-0" x 8'-0" x 3/4"	FLUSH	SC	WOOD	PAINT	20 MIN UL RATING, DEADBOLT SWK GSK
D	3'-0" x 8'-0" x 3/4"	FLUSH	SC	WOOD	PAINT	LOCKING THRESHOLD
E	3'-0" x 8'-0" x 3/4"	FLUSH	SC	WOOD	PAINT	20 MIN UL RATING, DEADBOLT, VIEWPORT SWK GSK
F	3'-0" x 8'-0" x 3/4"	FLUSH	SC	WOOD	PAINT	PASSAGE LOCK
G	3'-0" x 8'-0" x 3/4"	FLUSH	SC	WOOD	PAINT	
H	3'-0" x 8'-0" x 3/4"	FLUSH	SC	WOOD	PAINT	
I	3'-0" x 8'-0" x 3/4"	FLUSH	SC	WOOD	PAINT	
J	3'-0" x 8'-0" x 3/4"	FLUSH	SC	WOOD	PAINT	
K	3'-0" x 8'-0" x 3/4"	FLUSH	SC	WOOD	PAINT	
L	3'-0" x 8'-0" x 3/4"	FLUSH	SC	WOOD	PAINT	
M	3'-0" x 8'-0" x 3/4"	POCKET	IV	WOOD	PAINT	
N	3'-0" x 8'-0" x 3/4"	FLUSH	SC	WOOD	PAINT	
O	3'-0" x 8'-0" x 3/4"	FLUSH	SC	WOOD	PAINT	
P	3'-0" x 8'-0"	GARAGE	V	METAL	PAINT	

Door Types

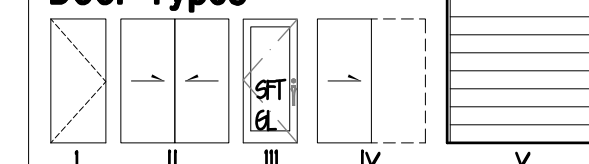

PLISKO APARTMENTS

1601 Plisko Lane
Parcel # 252401-3-042-2002
Port Orchard, Wa 98366


BASEMENT FLOOR PLAN - WEST BUILDING

AKRON-MURPHY ARCHITECT, C.A.P.S.

ph: 360-881-0282

ADM ARCHITECTURE

5819 NE Minder Rd., Poulsbo, Wa. 98370
www.ADM-Architecture.com

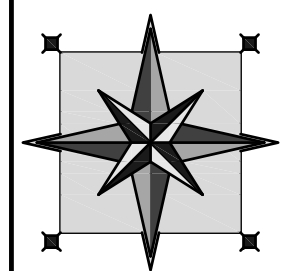

sheet


A-2.1

PW21-002
PW21-003

no.	revision	date
1		12-18-20
2		12-18-20
INITIAL PERMIT SUBMITTAL
NOT FOR CONSTRUCTION

no.	revision	date
1		12-18-20
2		12-18-20
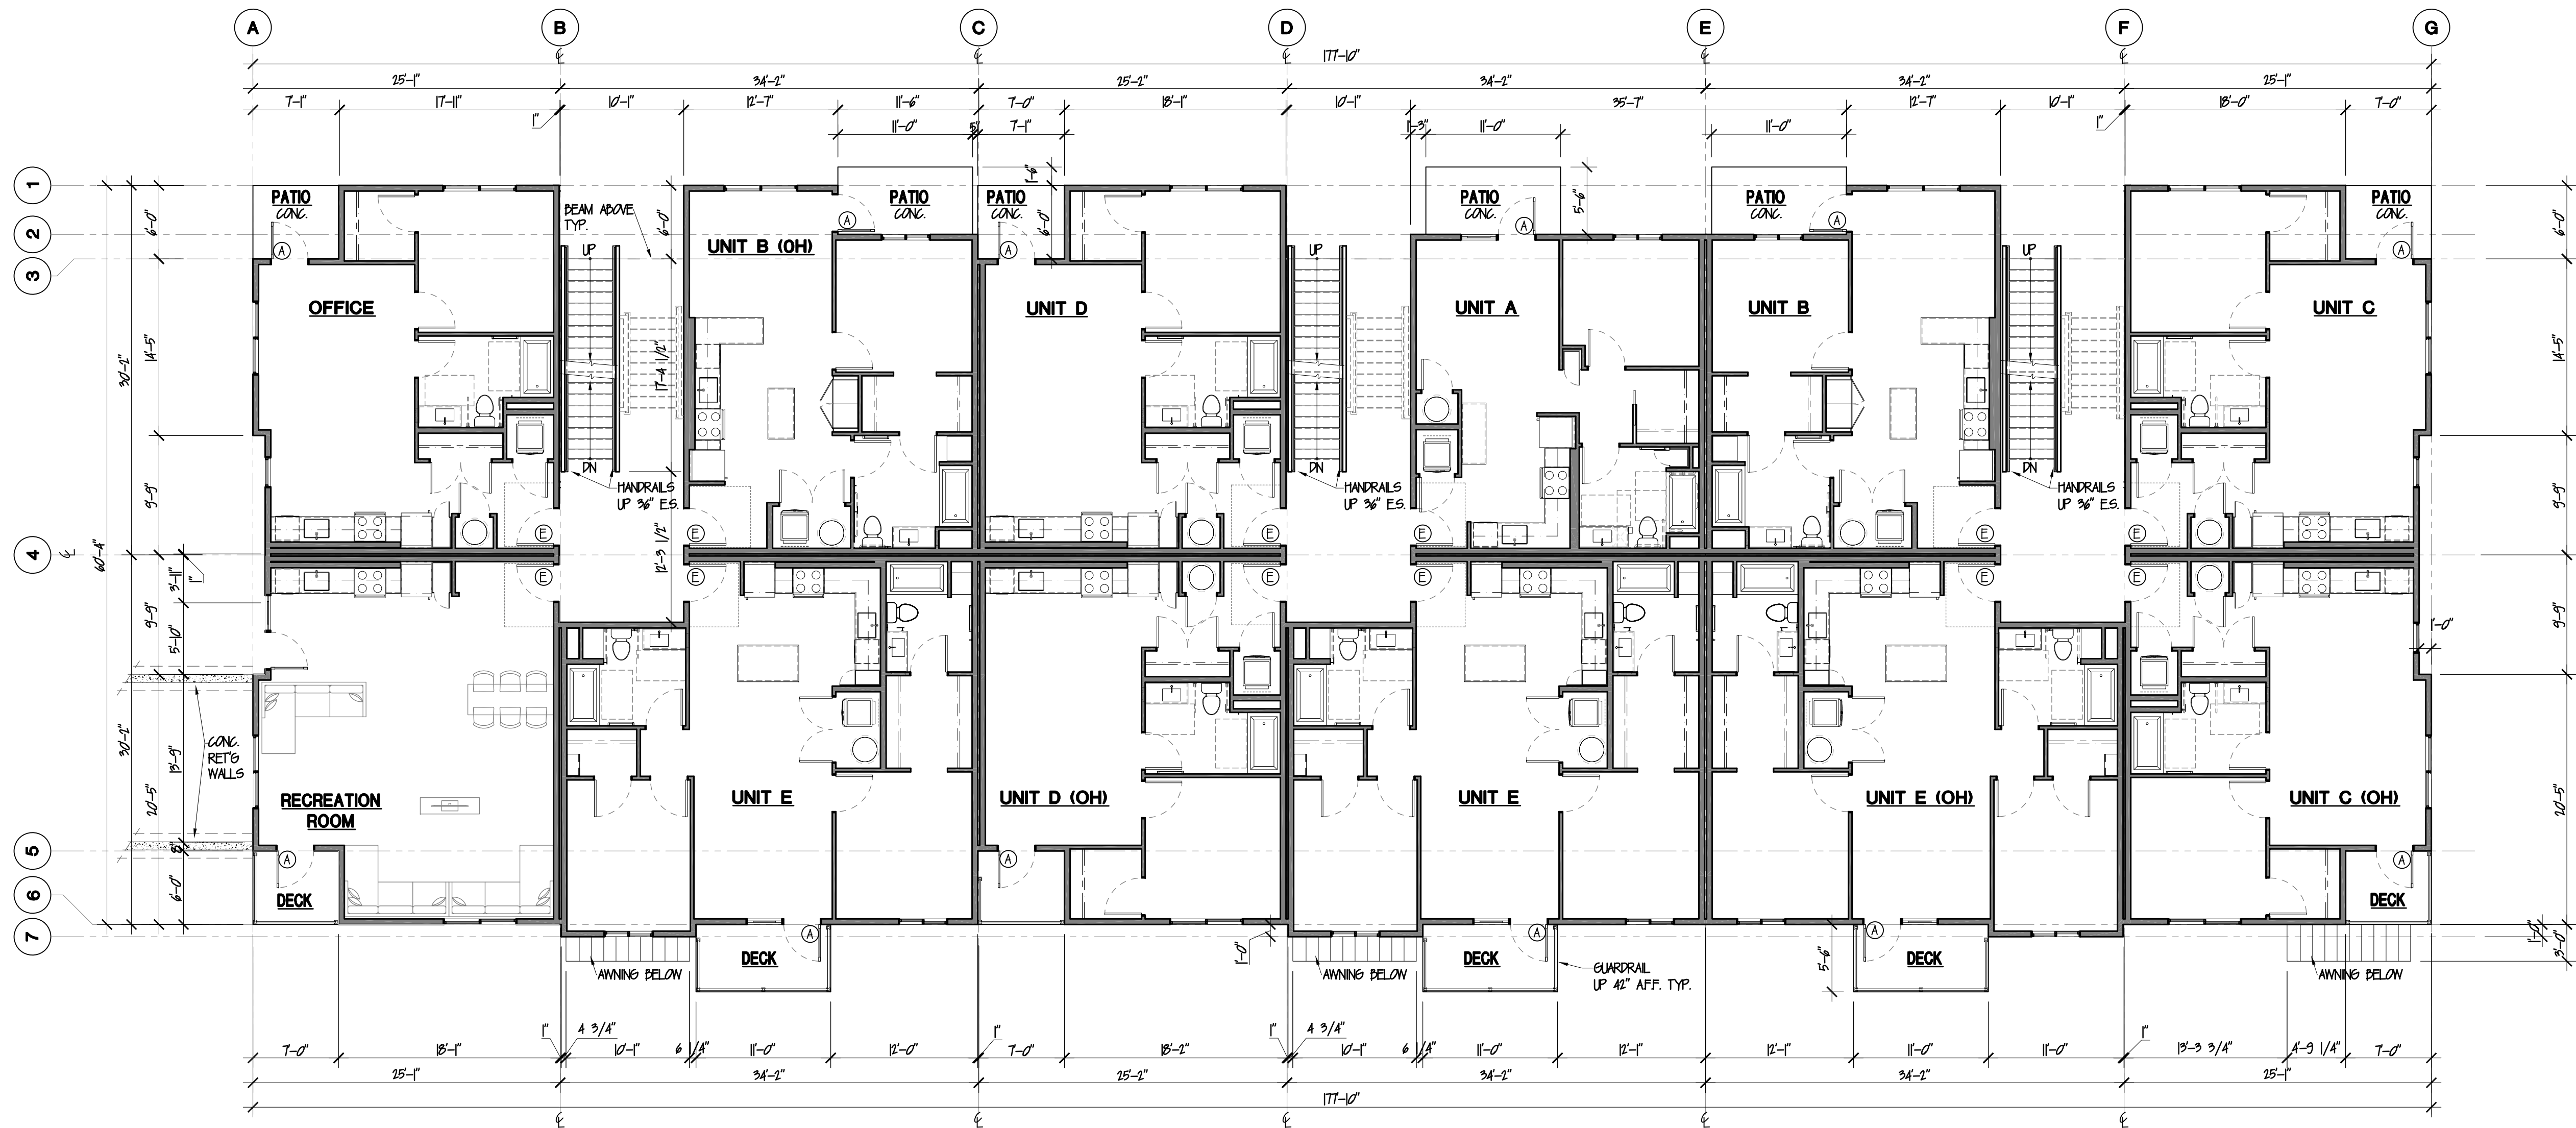

FLOOR PLAN - MAIN FLOOR @ WEST BLDG.
 SCALE: 1/8"=1'-0"




COUNTER COMPLETE
 Permit Center
 JAN 13, 2021
 City of Port Orchard
 Community Development

PW21-002
 PW21-003


#	DATE	BY	REVISION	DATE
1	12-18-20	ADM	12-18-20	
2	12-18-20	ADM	12-18-20	
PLISKO APARTMENTS
 1601 Plisko Lane
 Parcel # 252401-3-042-2002
 Port Orchard, Wa 98366

ADM ARCHITECTURE
 AARON MURPHY ARCHITECT, C.A.P.S.
 5819 NE Minder Rd., Puyallup, Wa. 98370
 www.ADM-Architecture.com
 ph: 360-881-0282

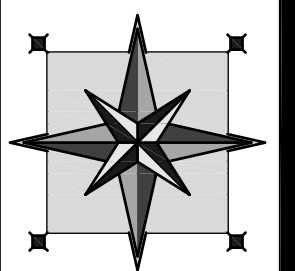

sheet
 A-2.2

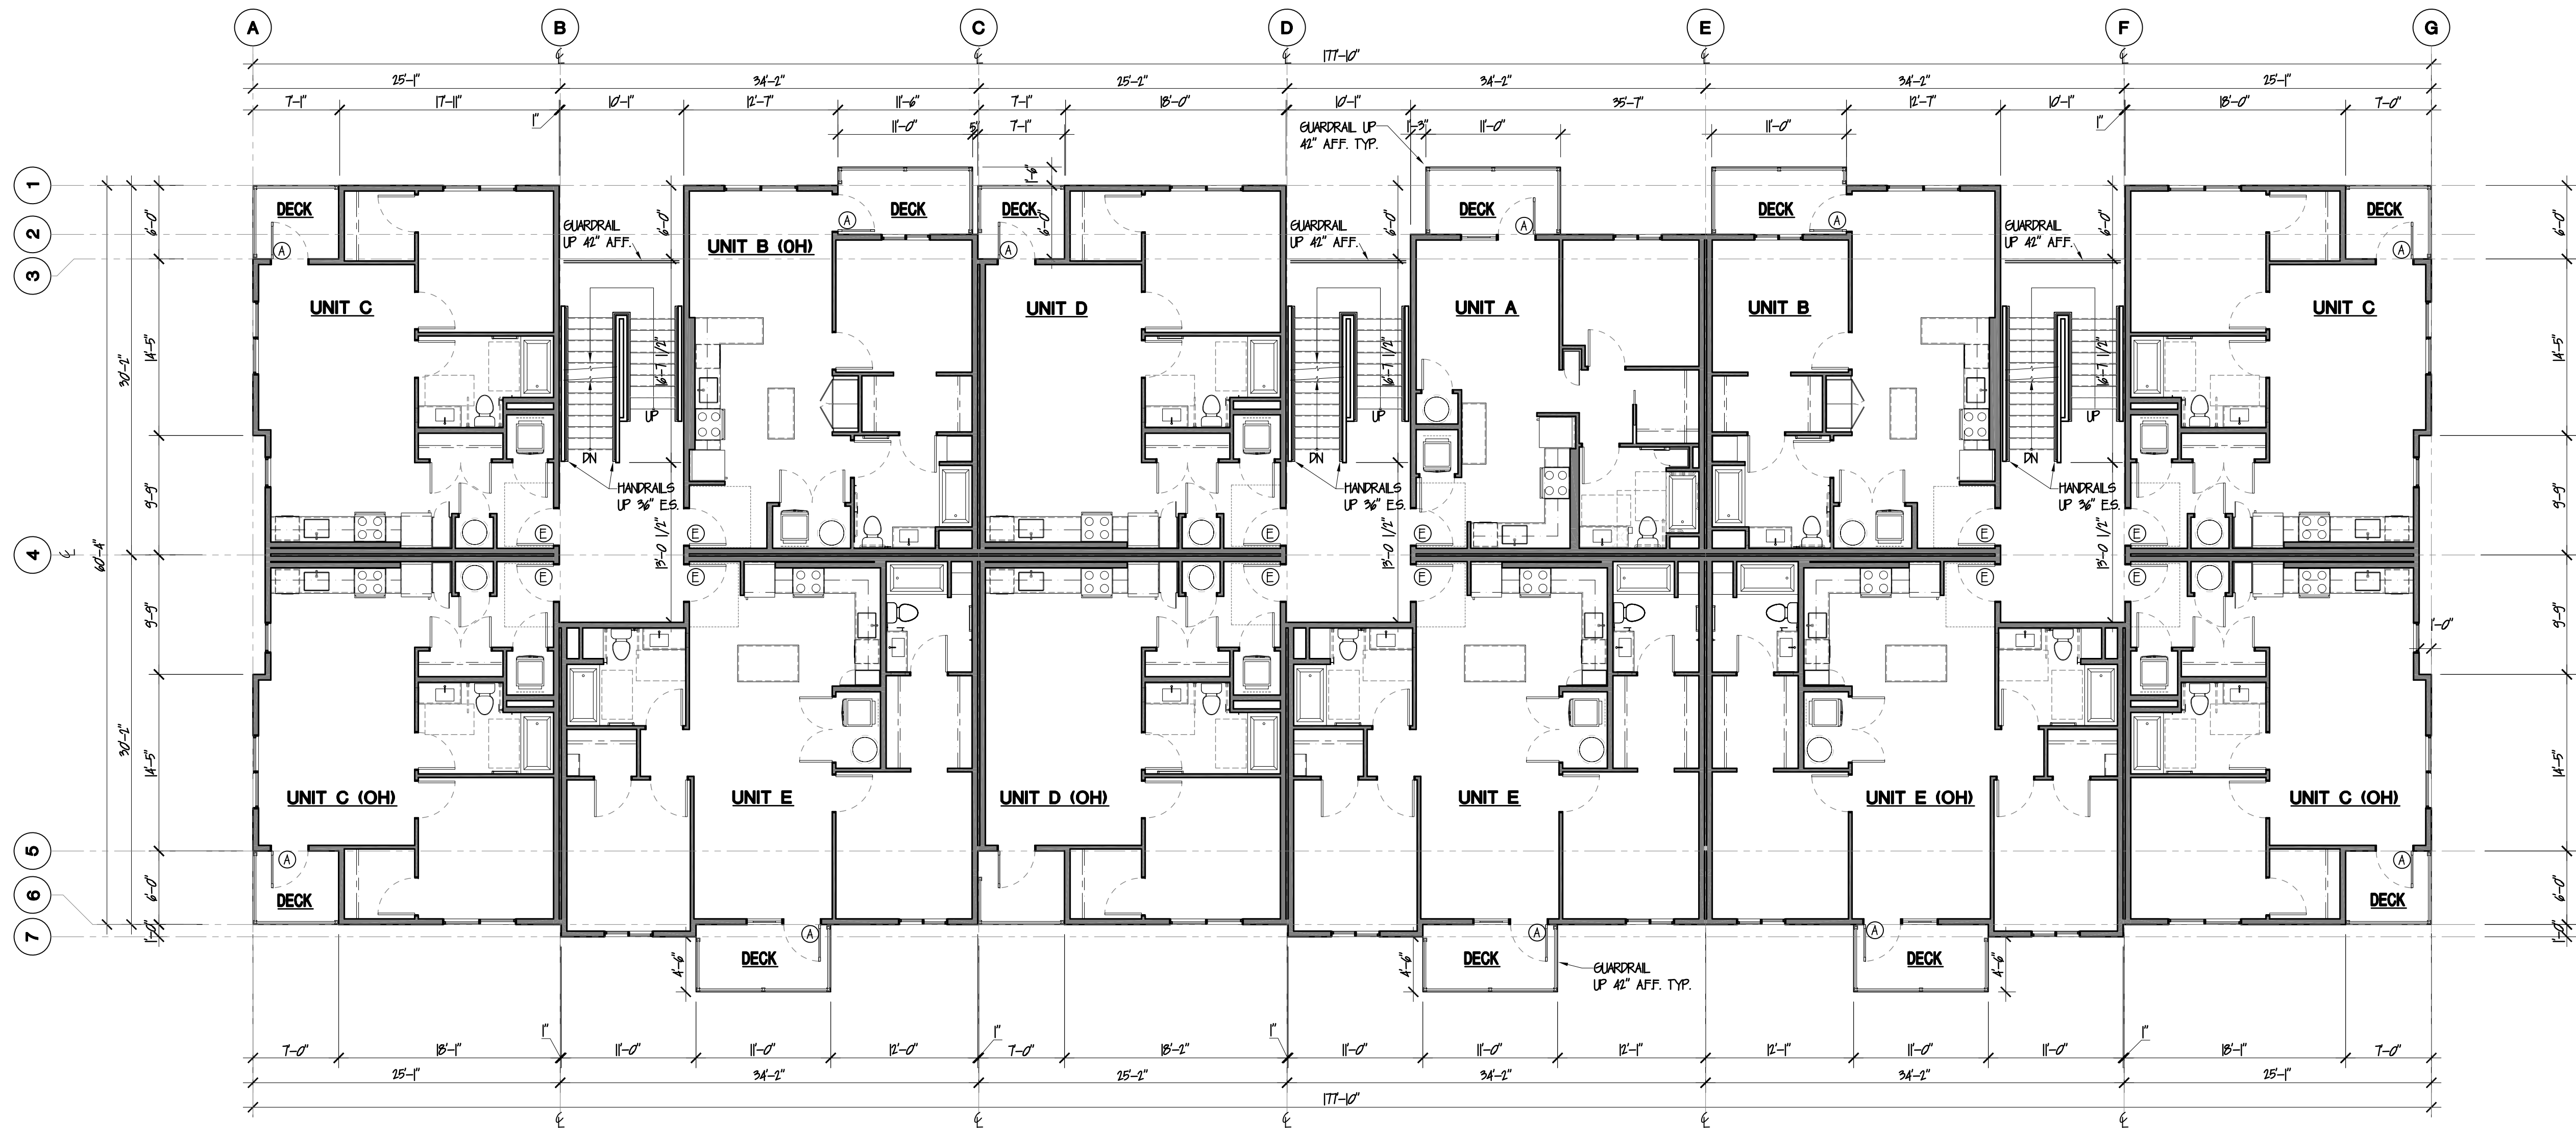

FLOOR PLAN - 2ND FLOOR @ WEST BLDG.
SCALE: 1/8"=1'-0"



COUNTER COMPLETE
Permit Center
JAN 13, 2021
City of Port Orchard
Community Development


PW21-002
PW21-003

no.	revision	date
1		12-18-20
2		12-18-20
3		12-18-20
4		12-18-20
5		12-18-20
6		12-18-20
7		12-18-20


PLISKO APARTMENTS

1601 Plisko Lane
Parcel # 252401-3-042-2002
Port Orchard, Wa 98366


SECOND FLOOR PLAN - WEST BUILDING
AARON MURPHY ARCHITECT, C.A.P.S.
ph: 360-881-0282
ADM ARCHITECTURE
5819 NE Minder Rd. Puyallup, Wa. 98370
www.ADM-Architecture.com

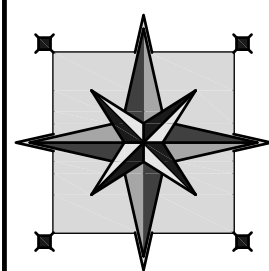

sheet
A-2.3

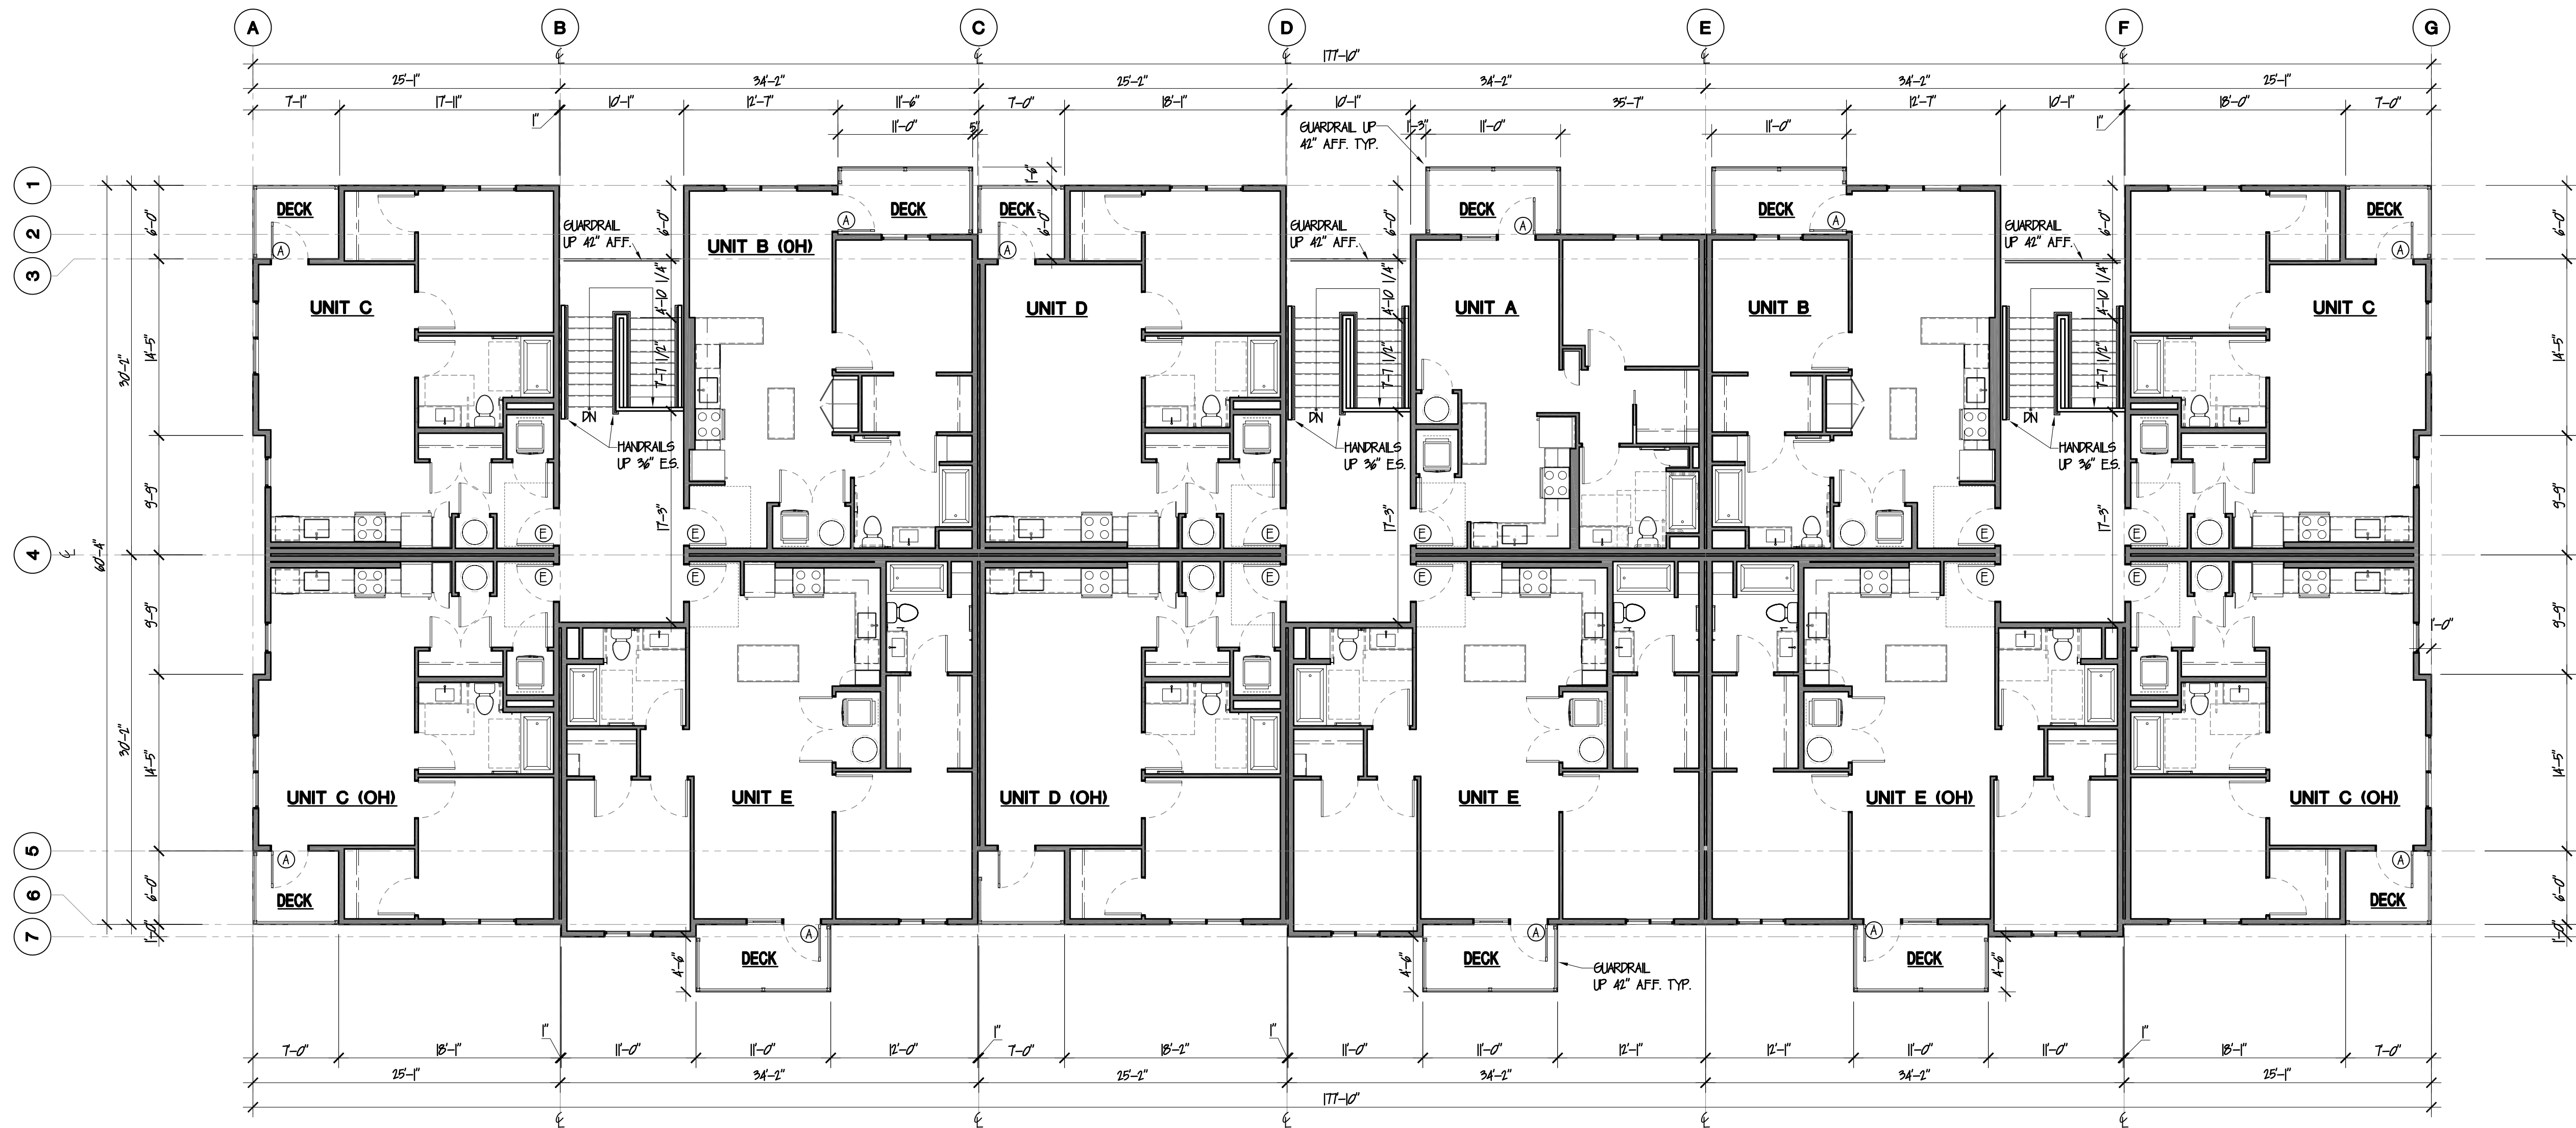

FLOOR PLAN - 3RD FLOOR @ WEST BLDG.
SCALE: 1/8"=1'-0"

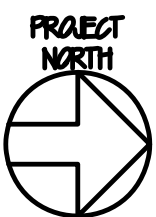

COUNTER COMPLETE
Permit Center
JAN 13, 2021
City of Port Orchard
Community Development


PW21-002
PW21-003

#	DATE	REVISION	DATE
1	12-18-20		
2	12-18-20		
PLISKO APARTMENTS

1601 Plisko Lane
Parcel # 252401-3-042-2002
Port Orchard, Wa 98366


THIRD FLOOR PLAN - WEST BUILDING
AARON MURPHY ARCHITECT, C.A.P.S.
ph: 360-881-0282

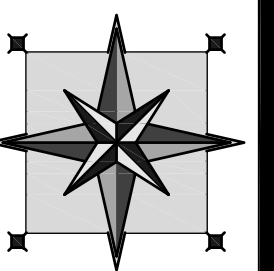

ADM ARCHITECTURE
5819 NE Minder Rd. Puyallup, Wa. 98370
www.ADM-Architecture.com

sheet

A-2.4

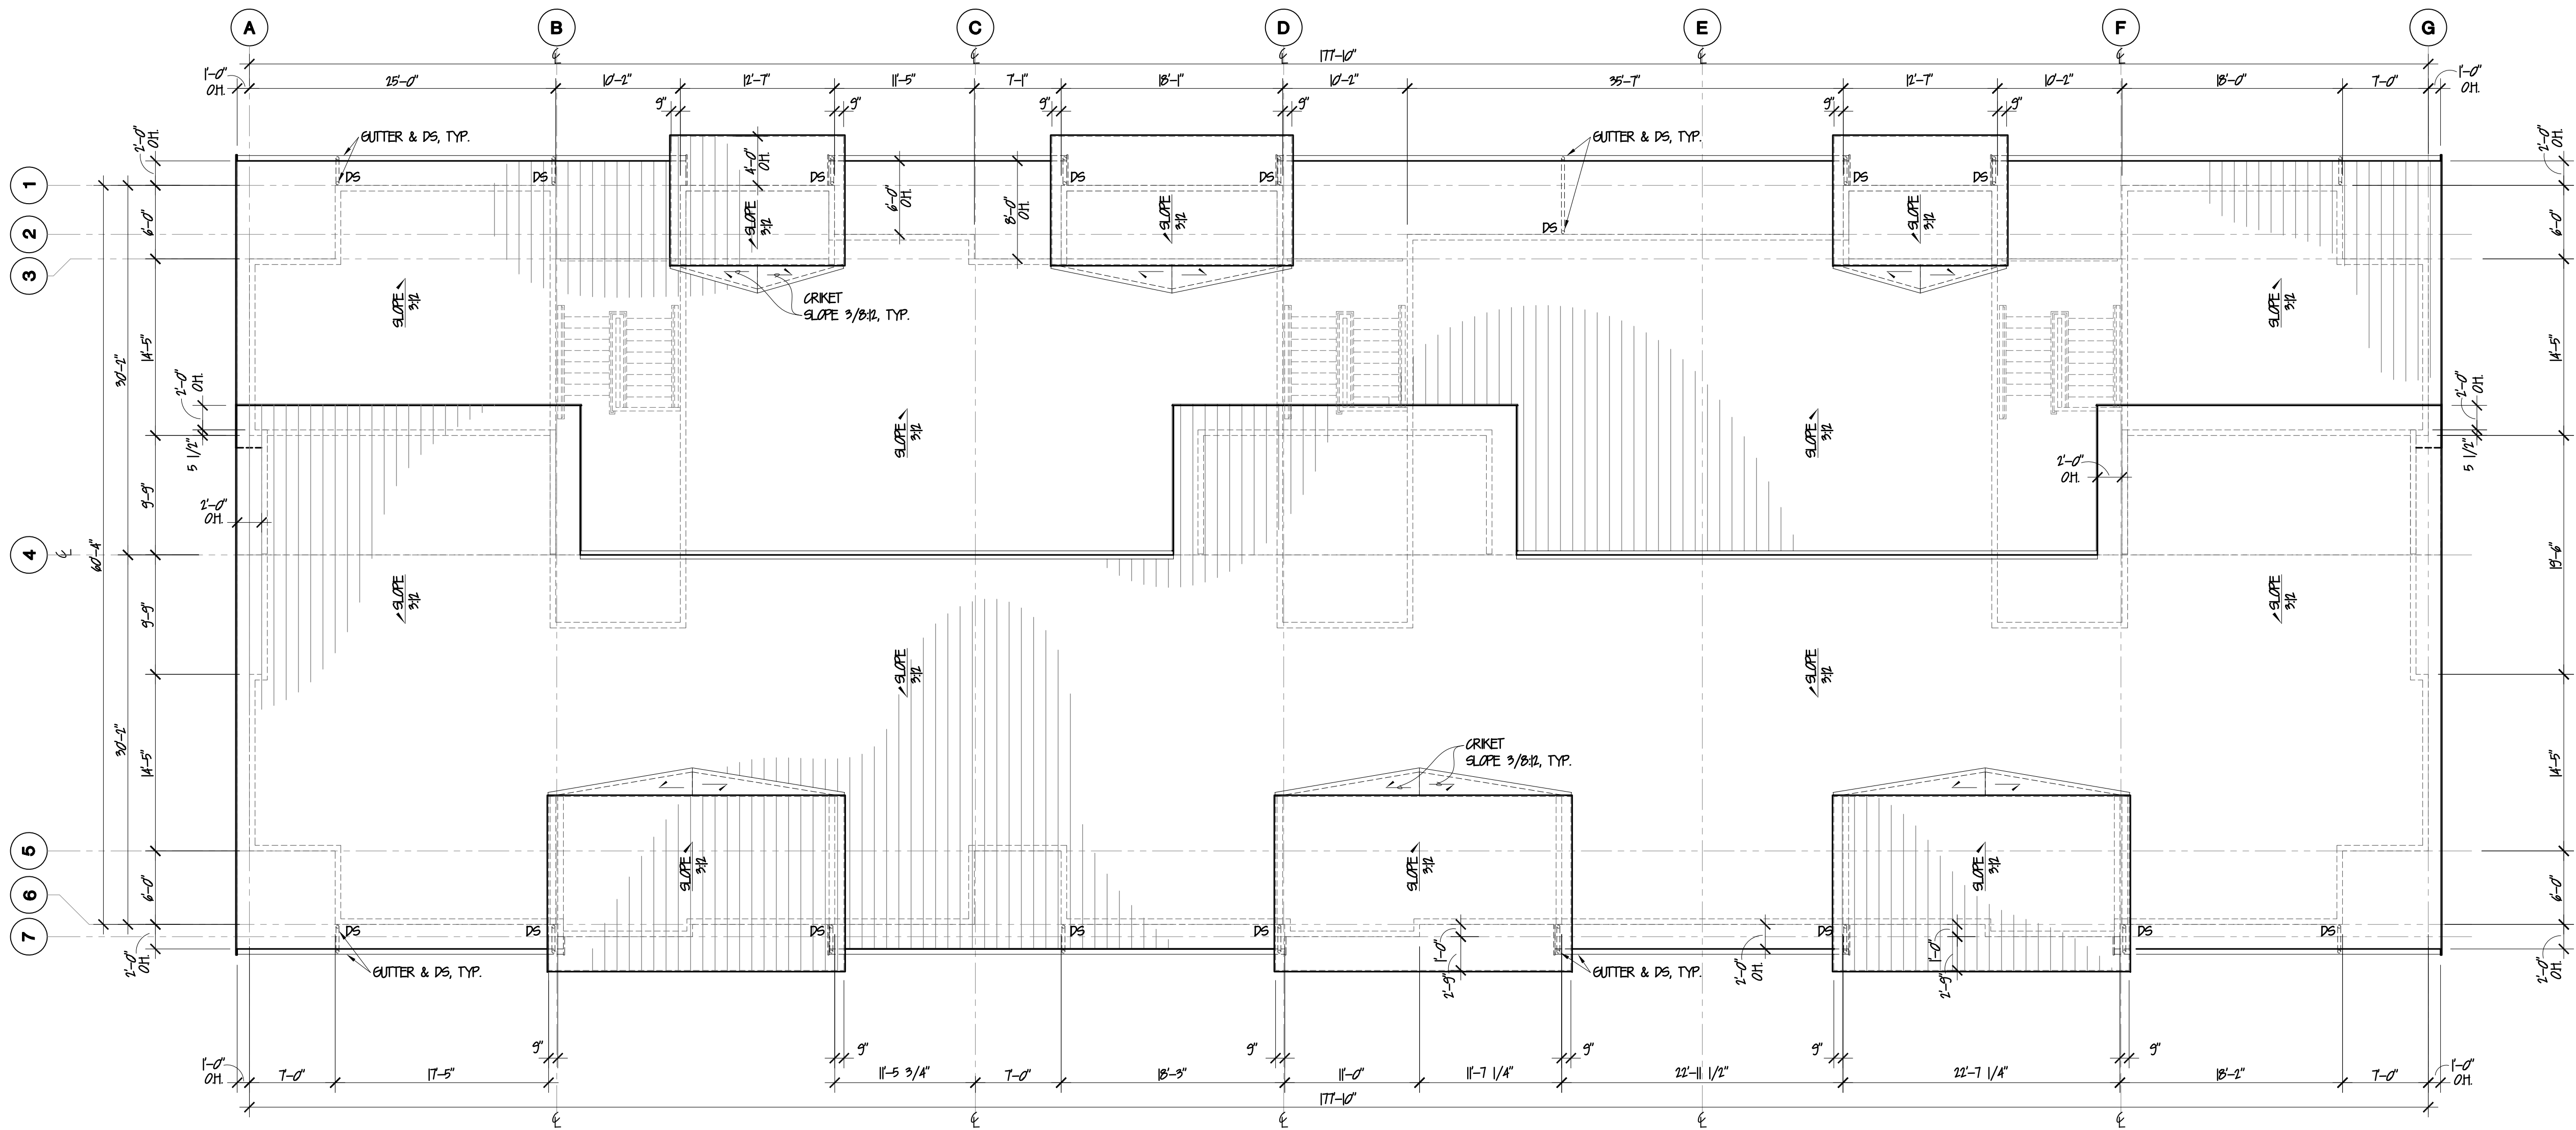

ROOF PLAN @ WEST BLDG.
SCALE: 1/8"=1'-0"

PROJECT NORTH

COUNTER COMPLETE
Permit Center
JAN 13, 2021
City of Port Orchard
Community Development


#15-15	ADM Job #	no.	revision	date
MV/AM	drawn by	DS		12-18-20
ADM	checked	DS		12-18-20
INITIAL PERMIT SUBMITTAL NOT FOR CONSTRUCTION				

PLISKO APARTMENTS
1601 Plisko Lane
Parcel # 252401-3-042-2002
Port Orchard, Wa 98366

ROOF PLAN - WEST BUILDING

AARON MURPHY ARCHITECT, C.A.P.S.
ph: 360-881-0282


ADM ARCHITECTURE
5819 NE Minder Rd., Puyallup, Wa. 98370
www.ADM-Architecture.com

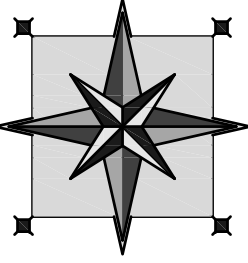


sheet

A-2.5

PW21-002
PW21-003

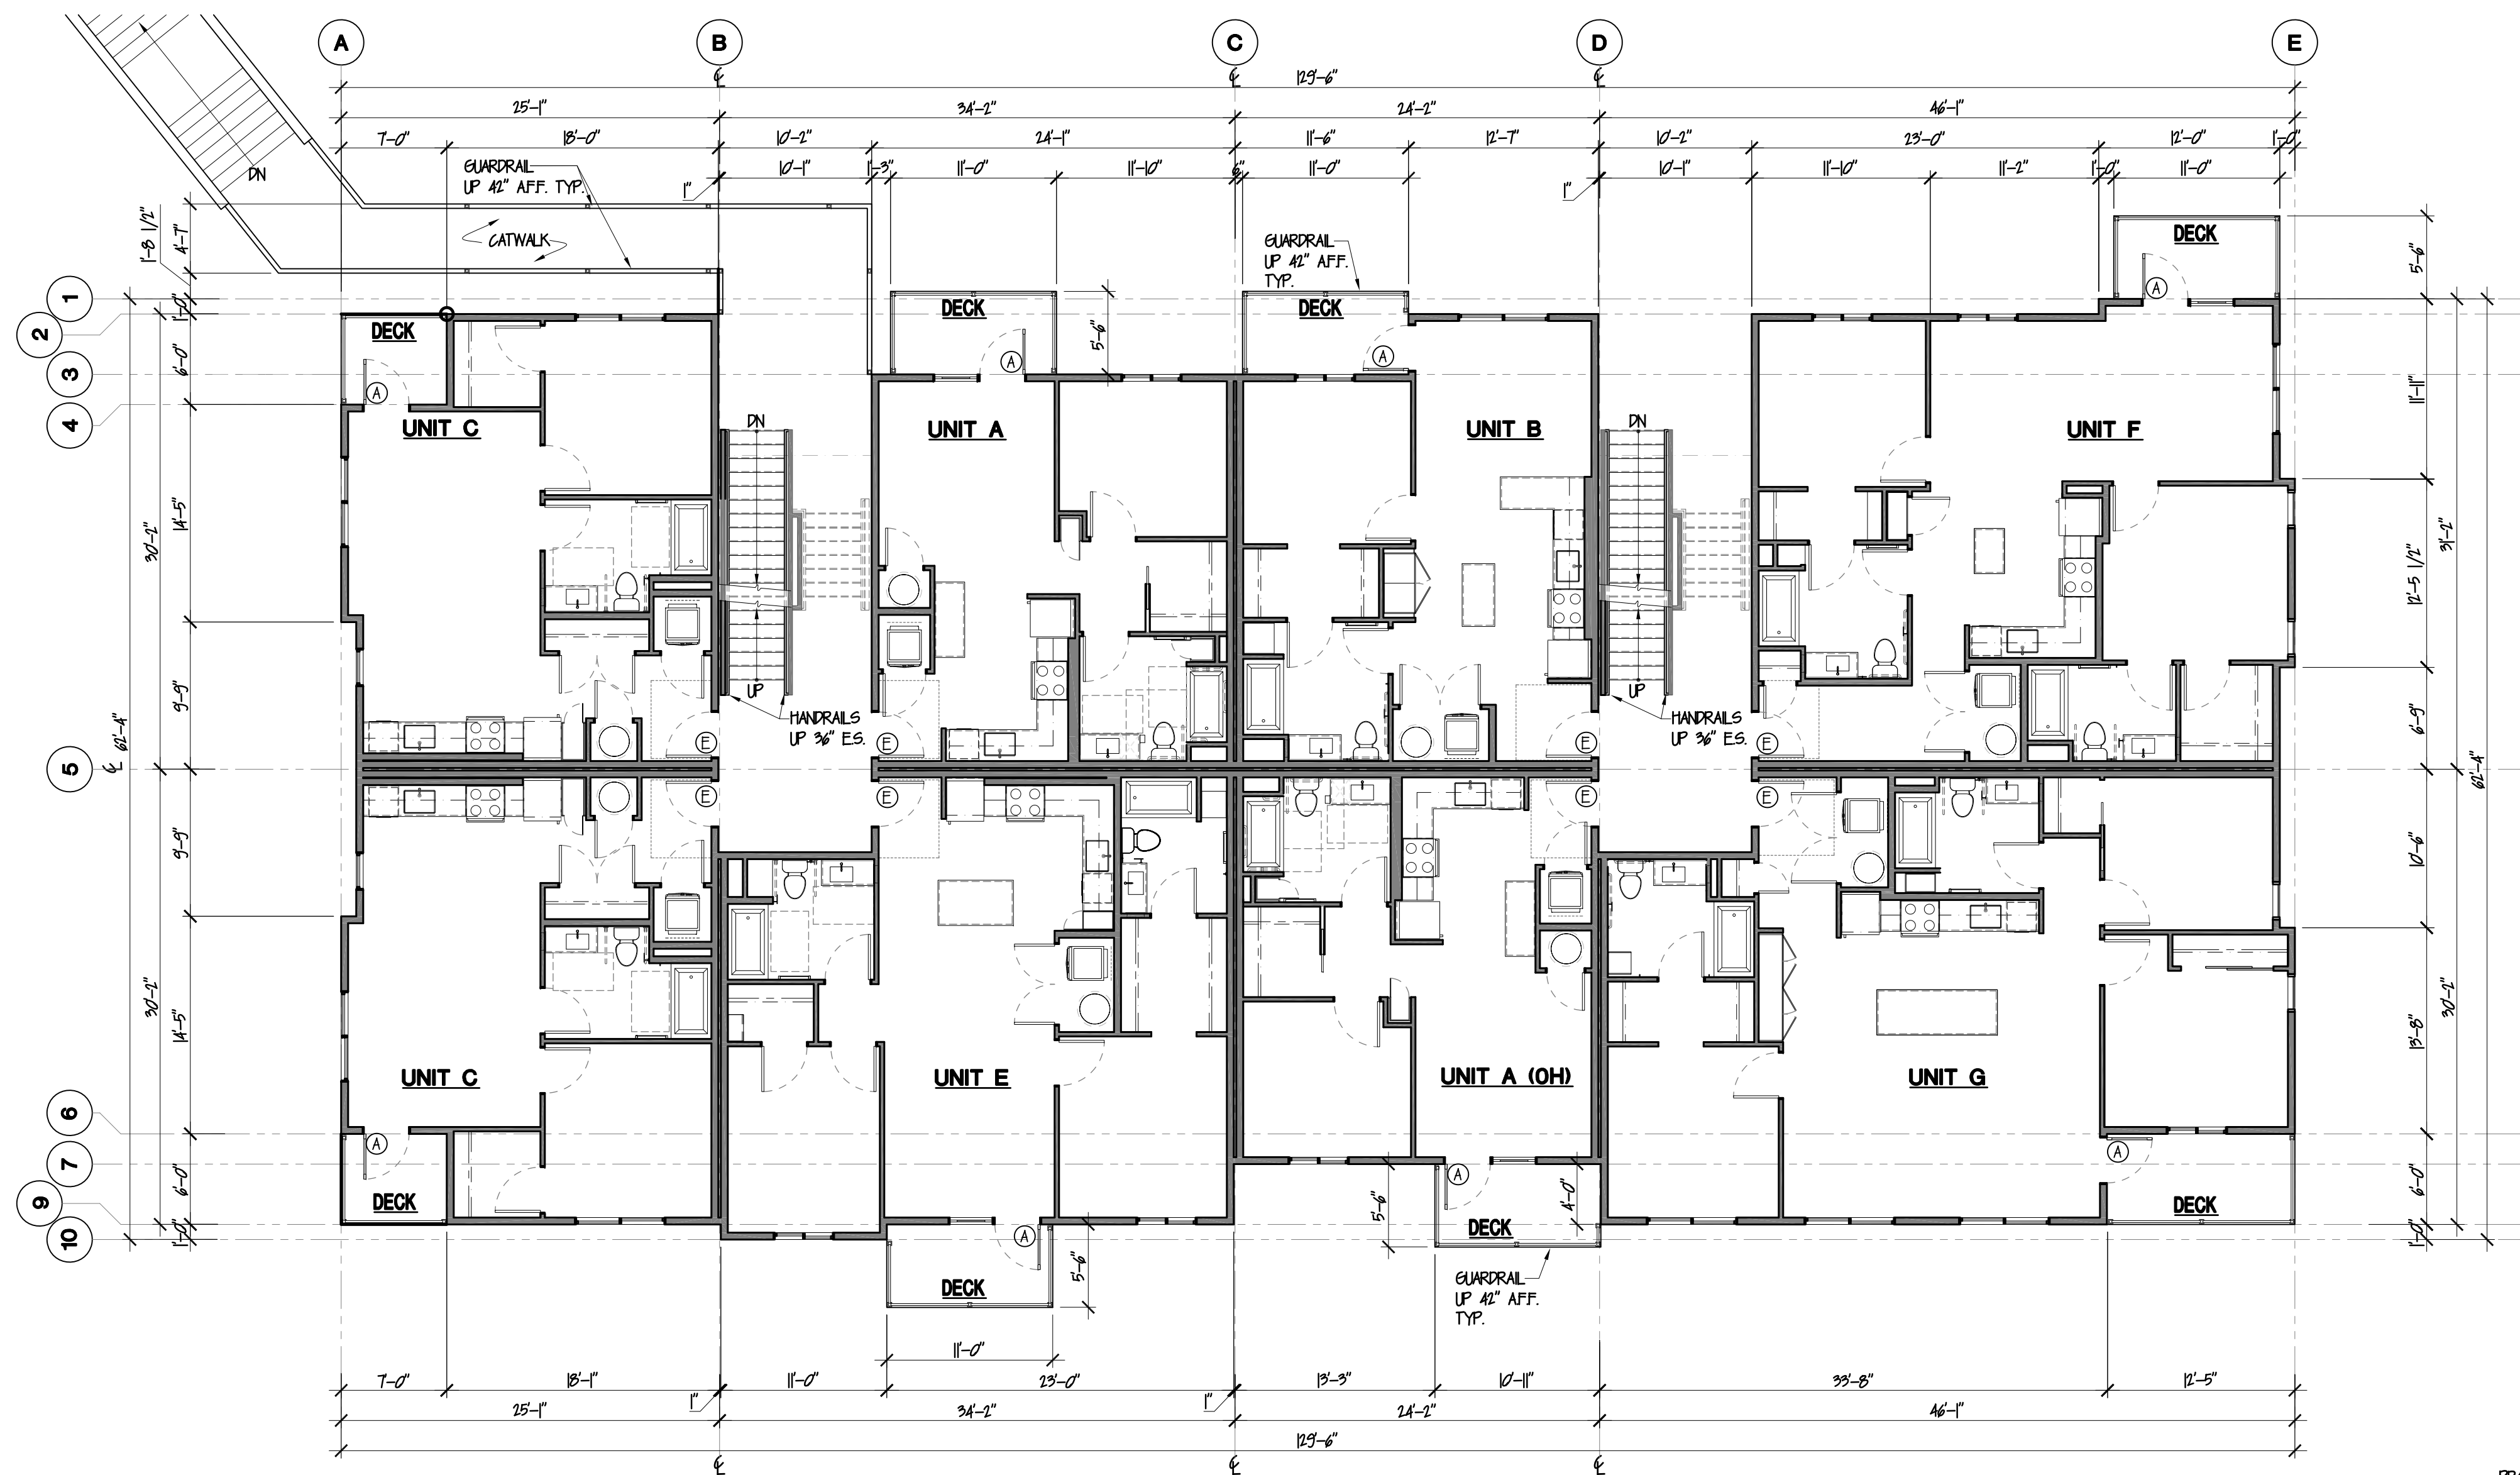

FLOOR PLAN - MAIN FLOOR @ SOUTH BLDG.
SCALE: 1/8"=1'-0"

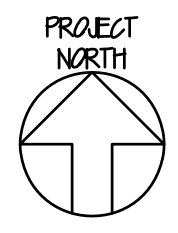

COUNTER COMPLETE
Permit Center
JAN 13, 2021
City of Port Orchard
Community Development

PW21-002
PW21-003

MAIN/FIRST FLOOR PLAN - SOUTH BUILDING

ADMR ARCHITECTURE

5819 NE Minder Rd. Puyallup, Wa. 98370

www.ADM-Architecture.com

ph: 360-881-0282

ARON MURPHY ARCHITECT, C.A.F.S.

sheet

A-2.7

PLISKO APARTMENTS

1601 Plisko Lane

Parcel # 252401-3-042-2002

Port Orchard, Wa 98366

ADMR ARCHITECTURE

5819 NE Minder Rd. Puyallup, Wa. 98370

www.ADM-Architecture.com

ph: 360-881-0282


ARON MURPHY ARCHITECT, C.A.F.S.

sheet


A-2.7

#15-15	ADM Job #	no.	revision	date
MV/AM	drawn by	no.	revision	date
ADM	checked	no.	revision	date
17-18-20	checked	no.	revision	date

INITIAL PERMIT SUBMITTAL
NOT FOR CONSTRUCTION

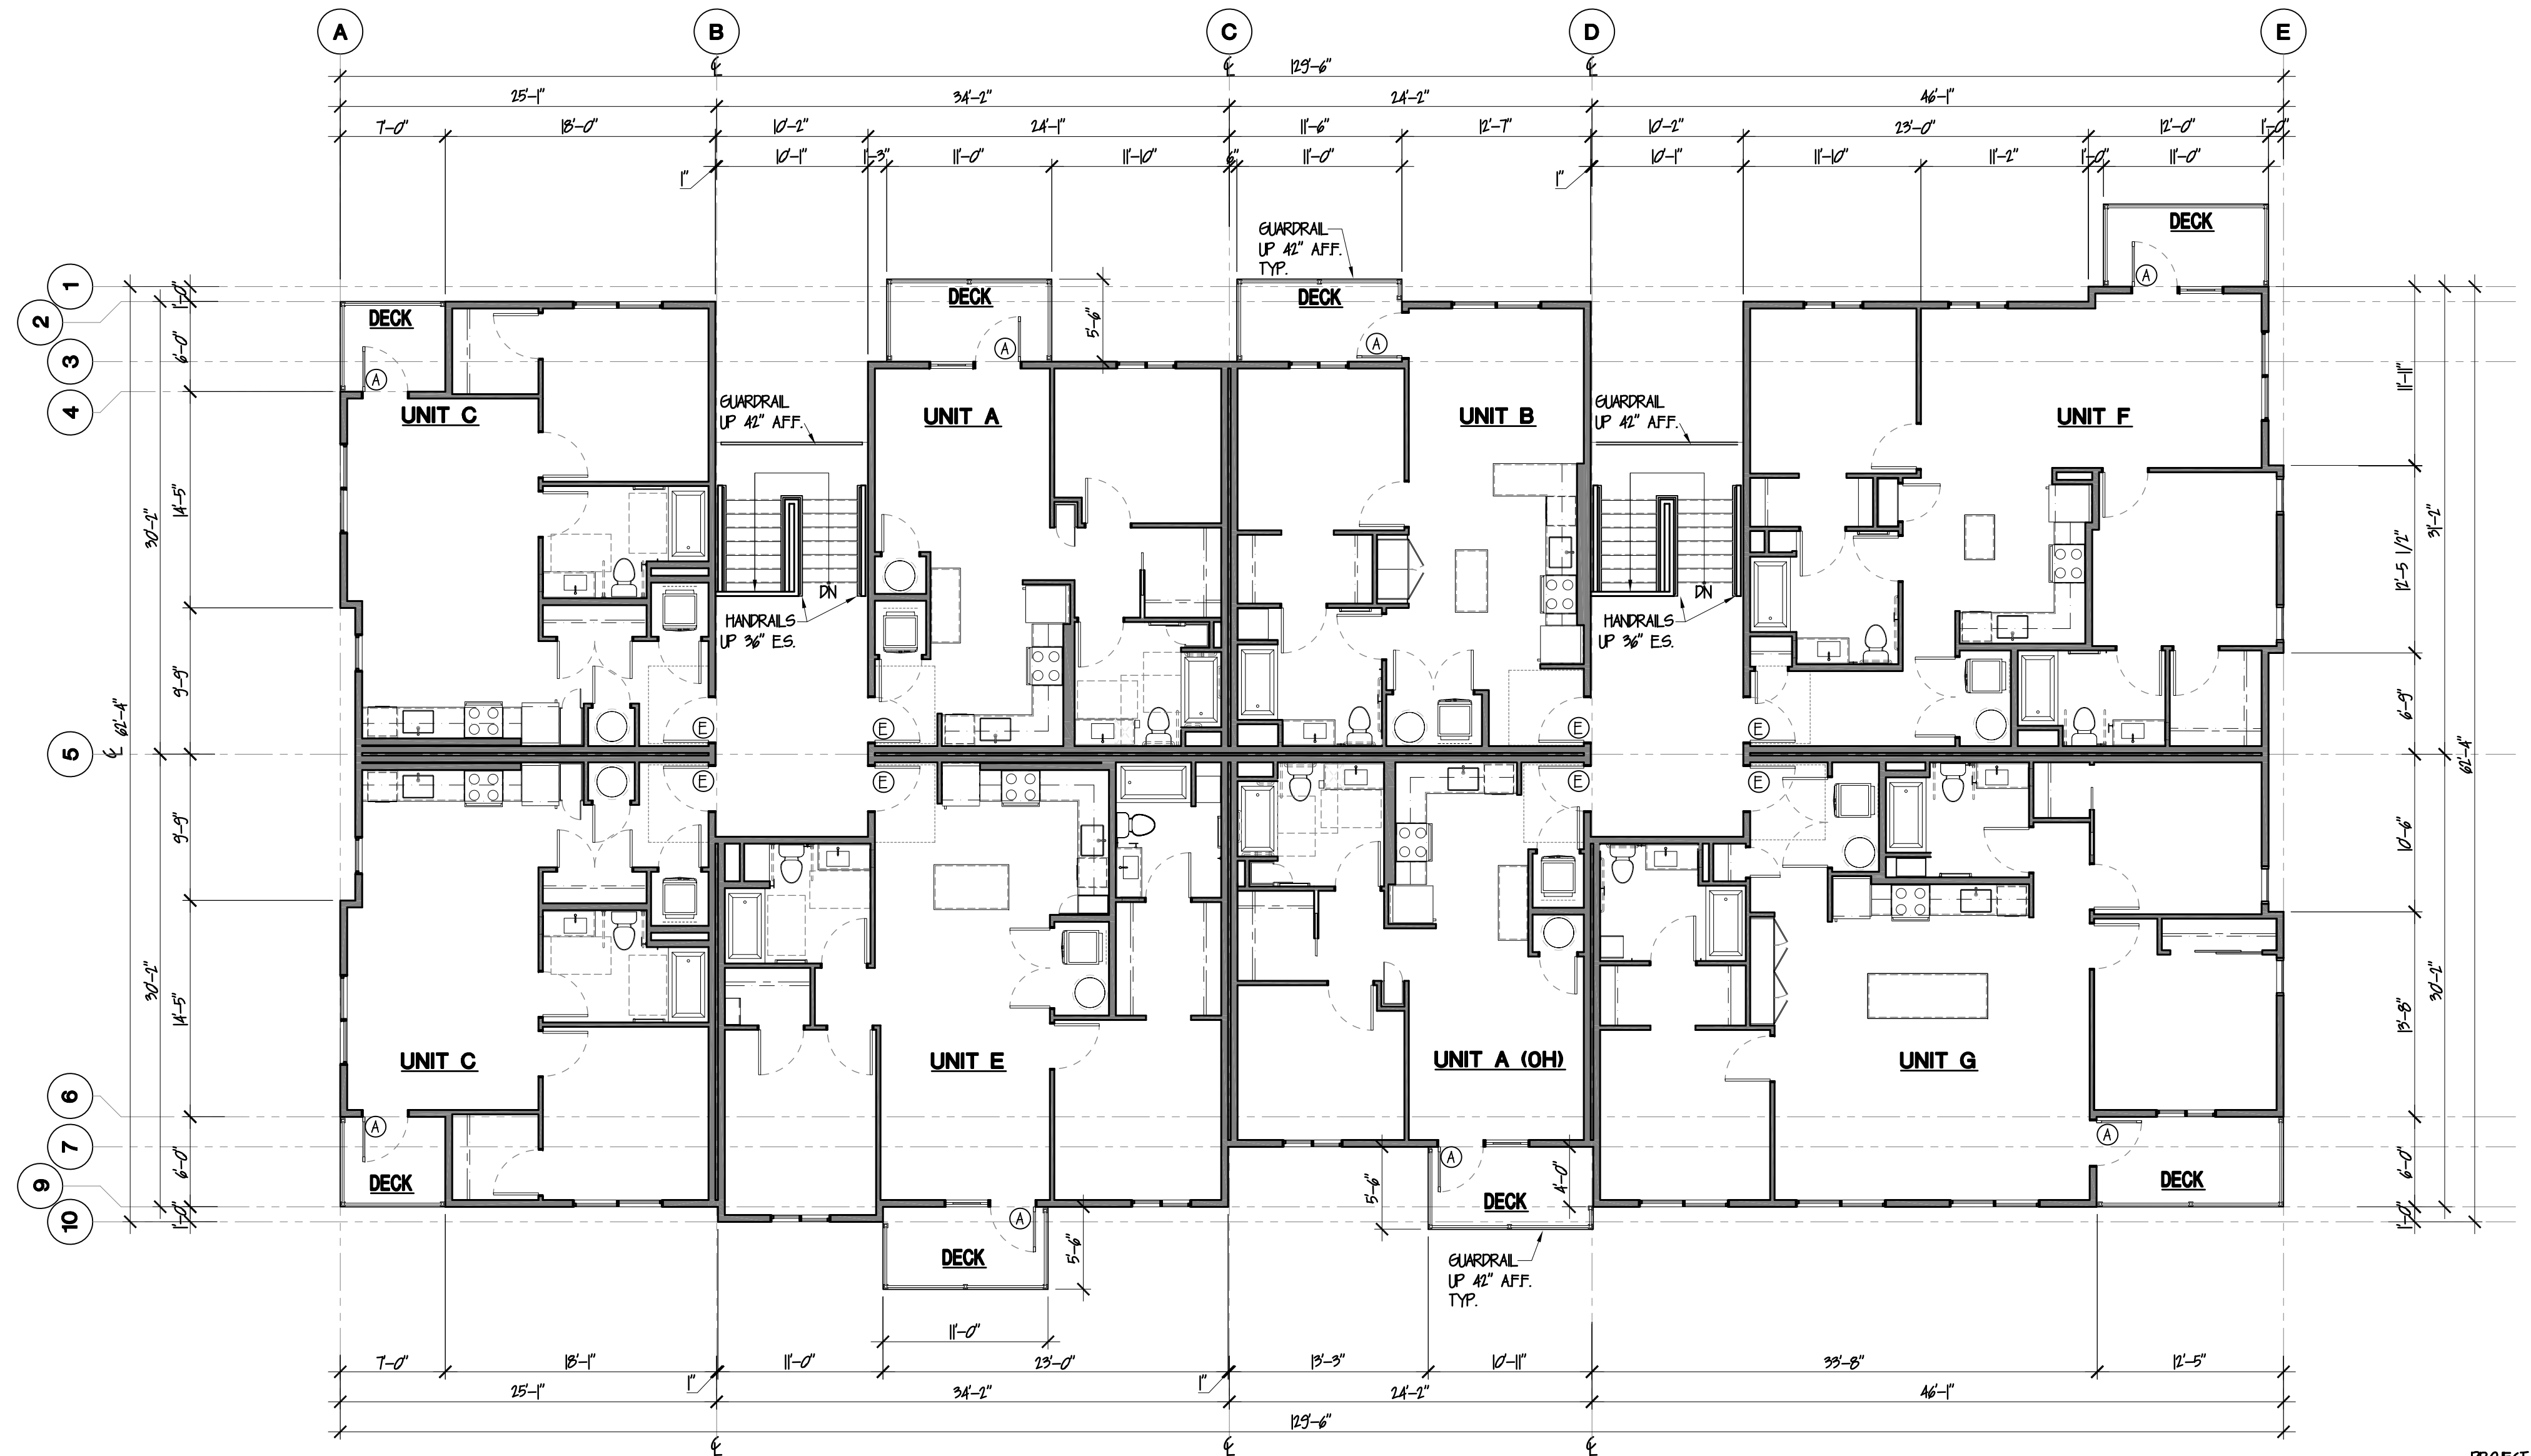

FLOOR PLAN - 2ND FLOOR @ SOUTH BLDG.
SCALE: 1/8"=1'-0"

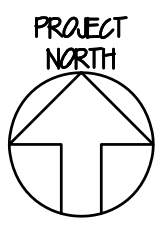

COUNTER COMPLETE
Permit Center
JAN 13, 2021
City of Port Orchard
Community Development

PW21-002
PW21-003

SECOND FLOOR PLAN - SOUTH BUILDING

AARON D. MURPHY ARCHITECT, C.A.F.S.

ADM ARCHITECTURE

5819 NE Minder Rd. Puyallup, Wa. 98370

www.ADM-Architecture.com

ph: 360-881-0282

PLISKO APARTMENTS

1601 Plisko Lane

Parcel # 252401-3-042-2002


Port Orchard, Wa 98366

PROJECT NORTH


sheet

A-2.8

no.	revision	date
01	Initial Permit Submittal	12-18-20
02	Initial Permit Submittal	12-18-20
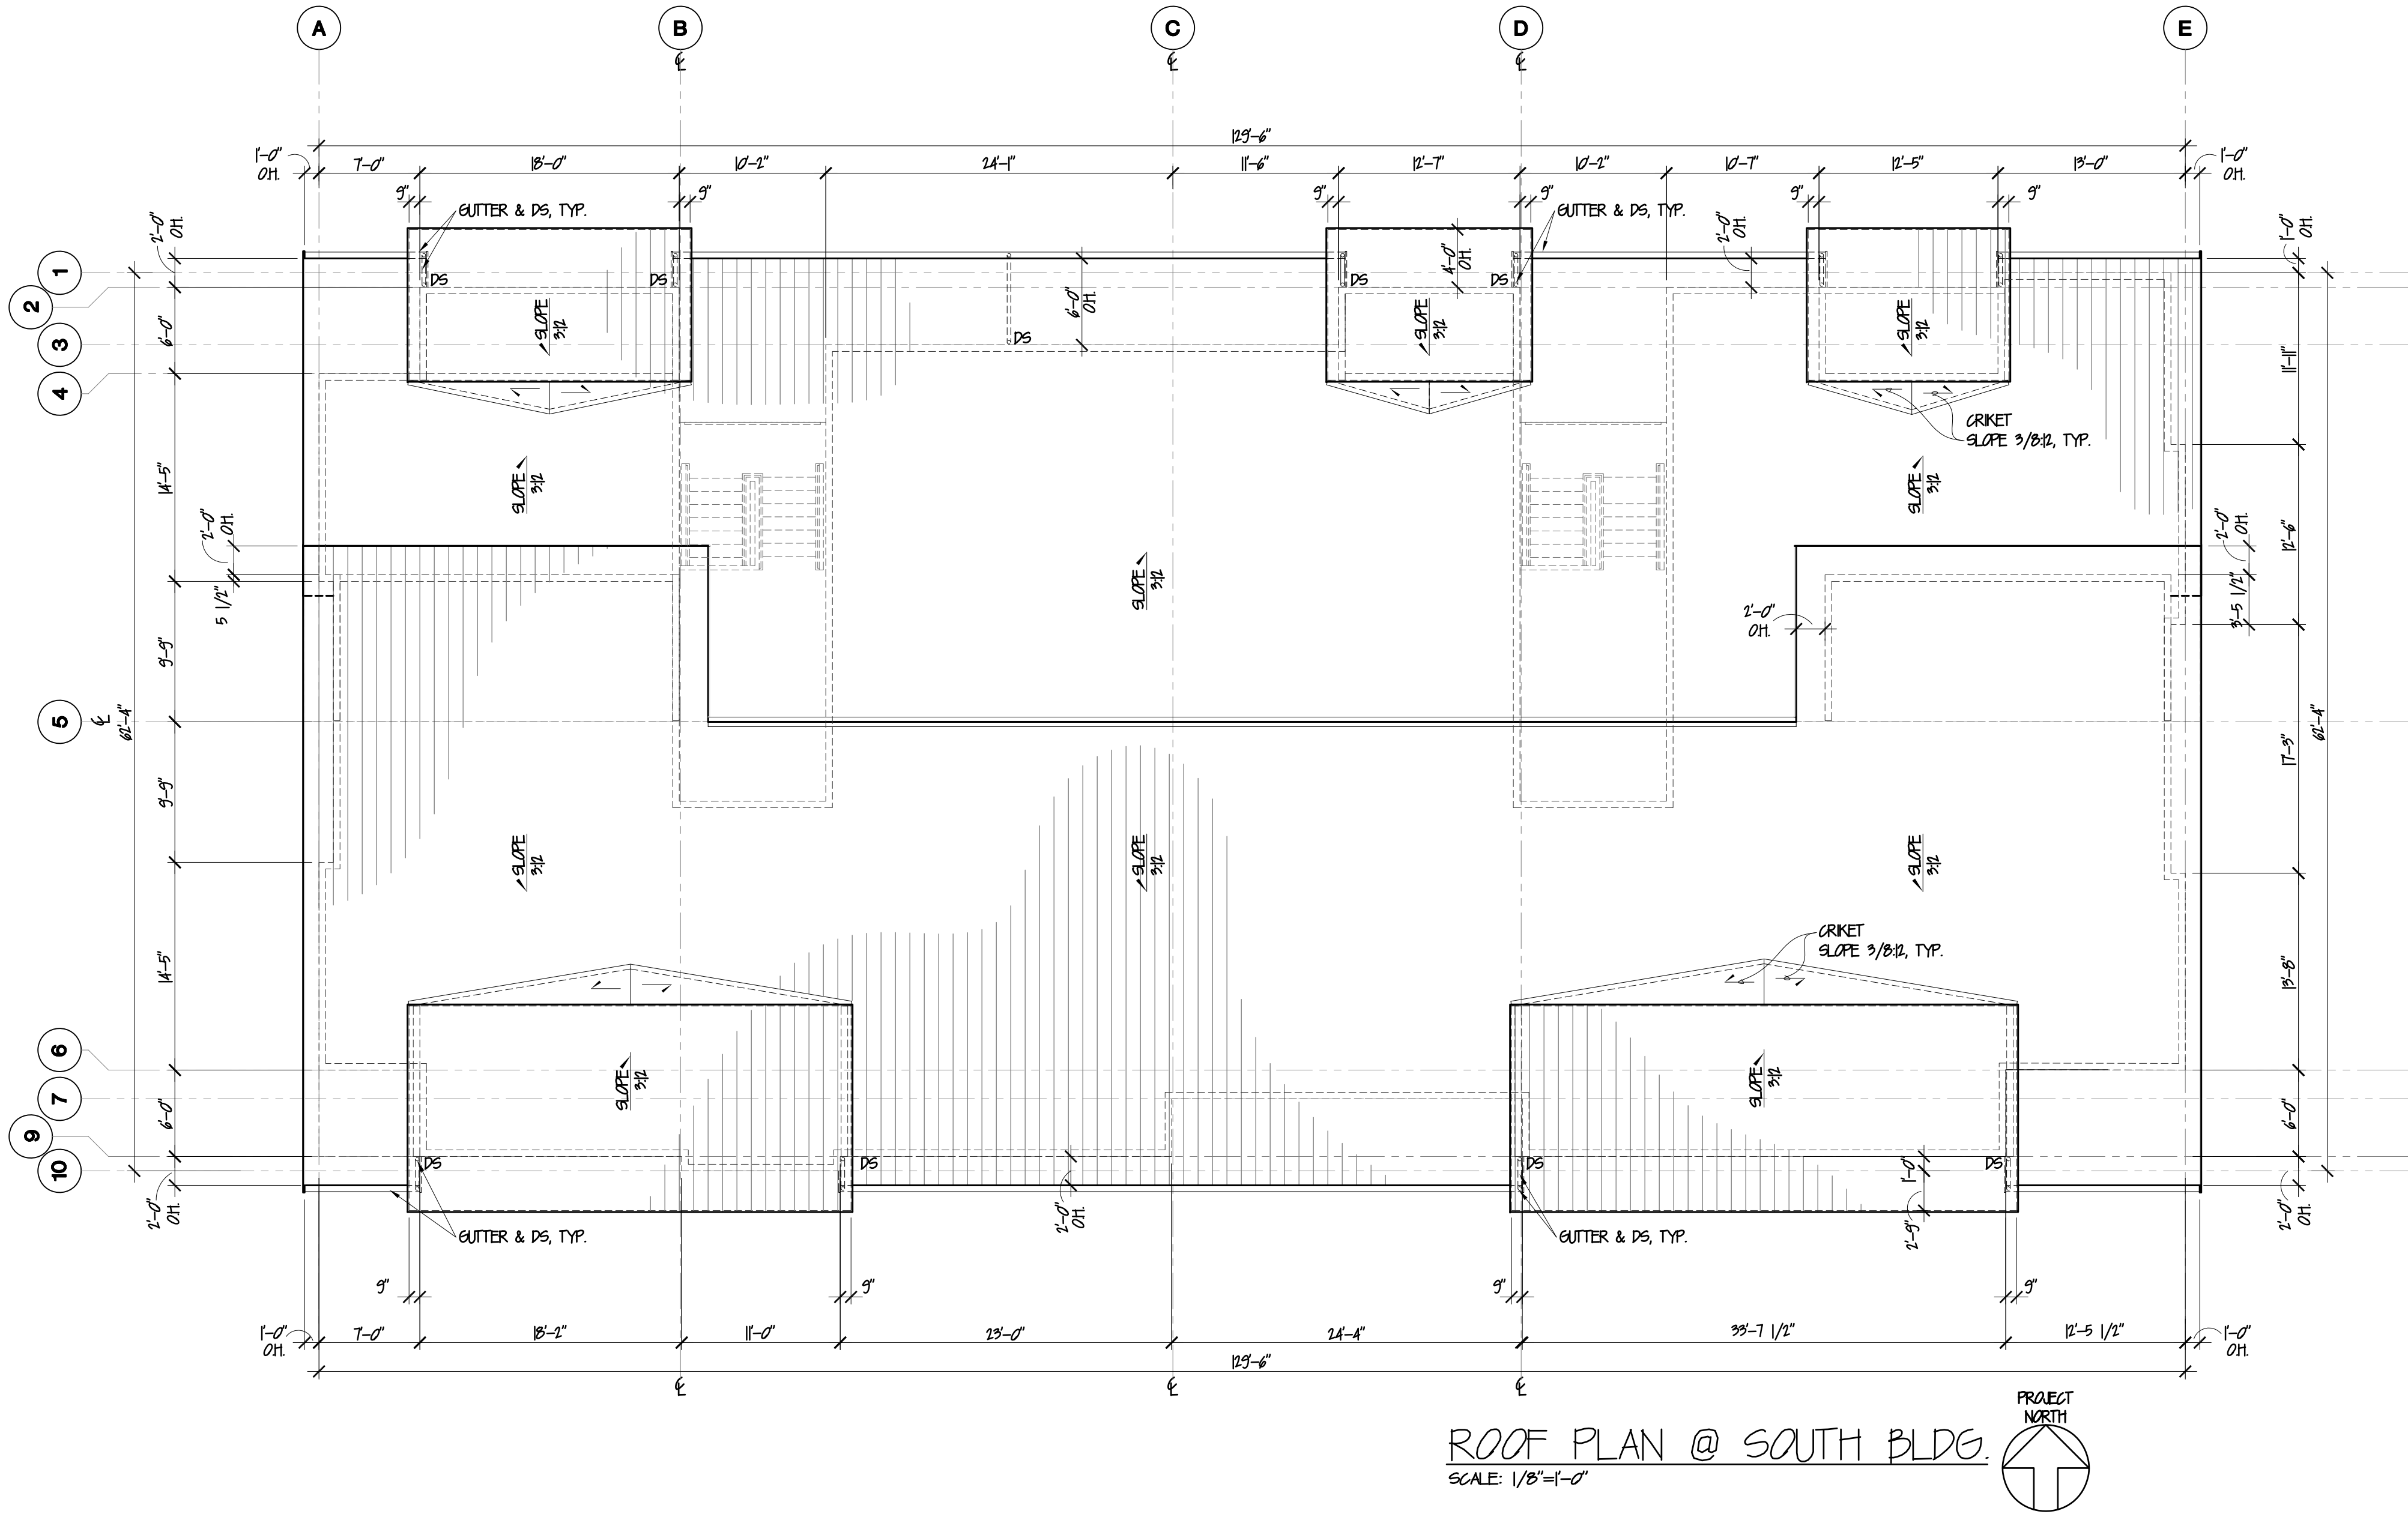

ROOF PLAN @ SOUTH BLDG.
SCALE: 1/8"=1'-0"

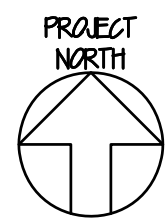

COUNTER COMPLETE
Permit Center
JAN 13, 2021
City of Port Orchard
Community Development

PW21-002
PW21-003

ROOF PLAN - SOUTH BUILDING

AARON D. MURPHY ARCHITECT, C.A.P.S.

ADM ARCHITECTURE

5819 NE Minder Rd. Puyallup, Wa. 98370

www.ADM-Architecture.com

ph: 360-881-0282

sheet

A-2.9

INITIAL PERMIT SUBMITTAL
NOT FOR CONSTRUCTION

#15-15
ADM Job #
MV/AM
drawn by
ADM
checked
12-18-20
date

no.

revision


date

PLISKO APARTMENTS


1601 Plisko Lane

Parcel # 252401-3-042-2002


Port Orchard, Wa 98366

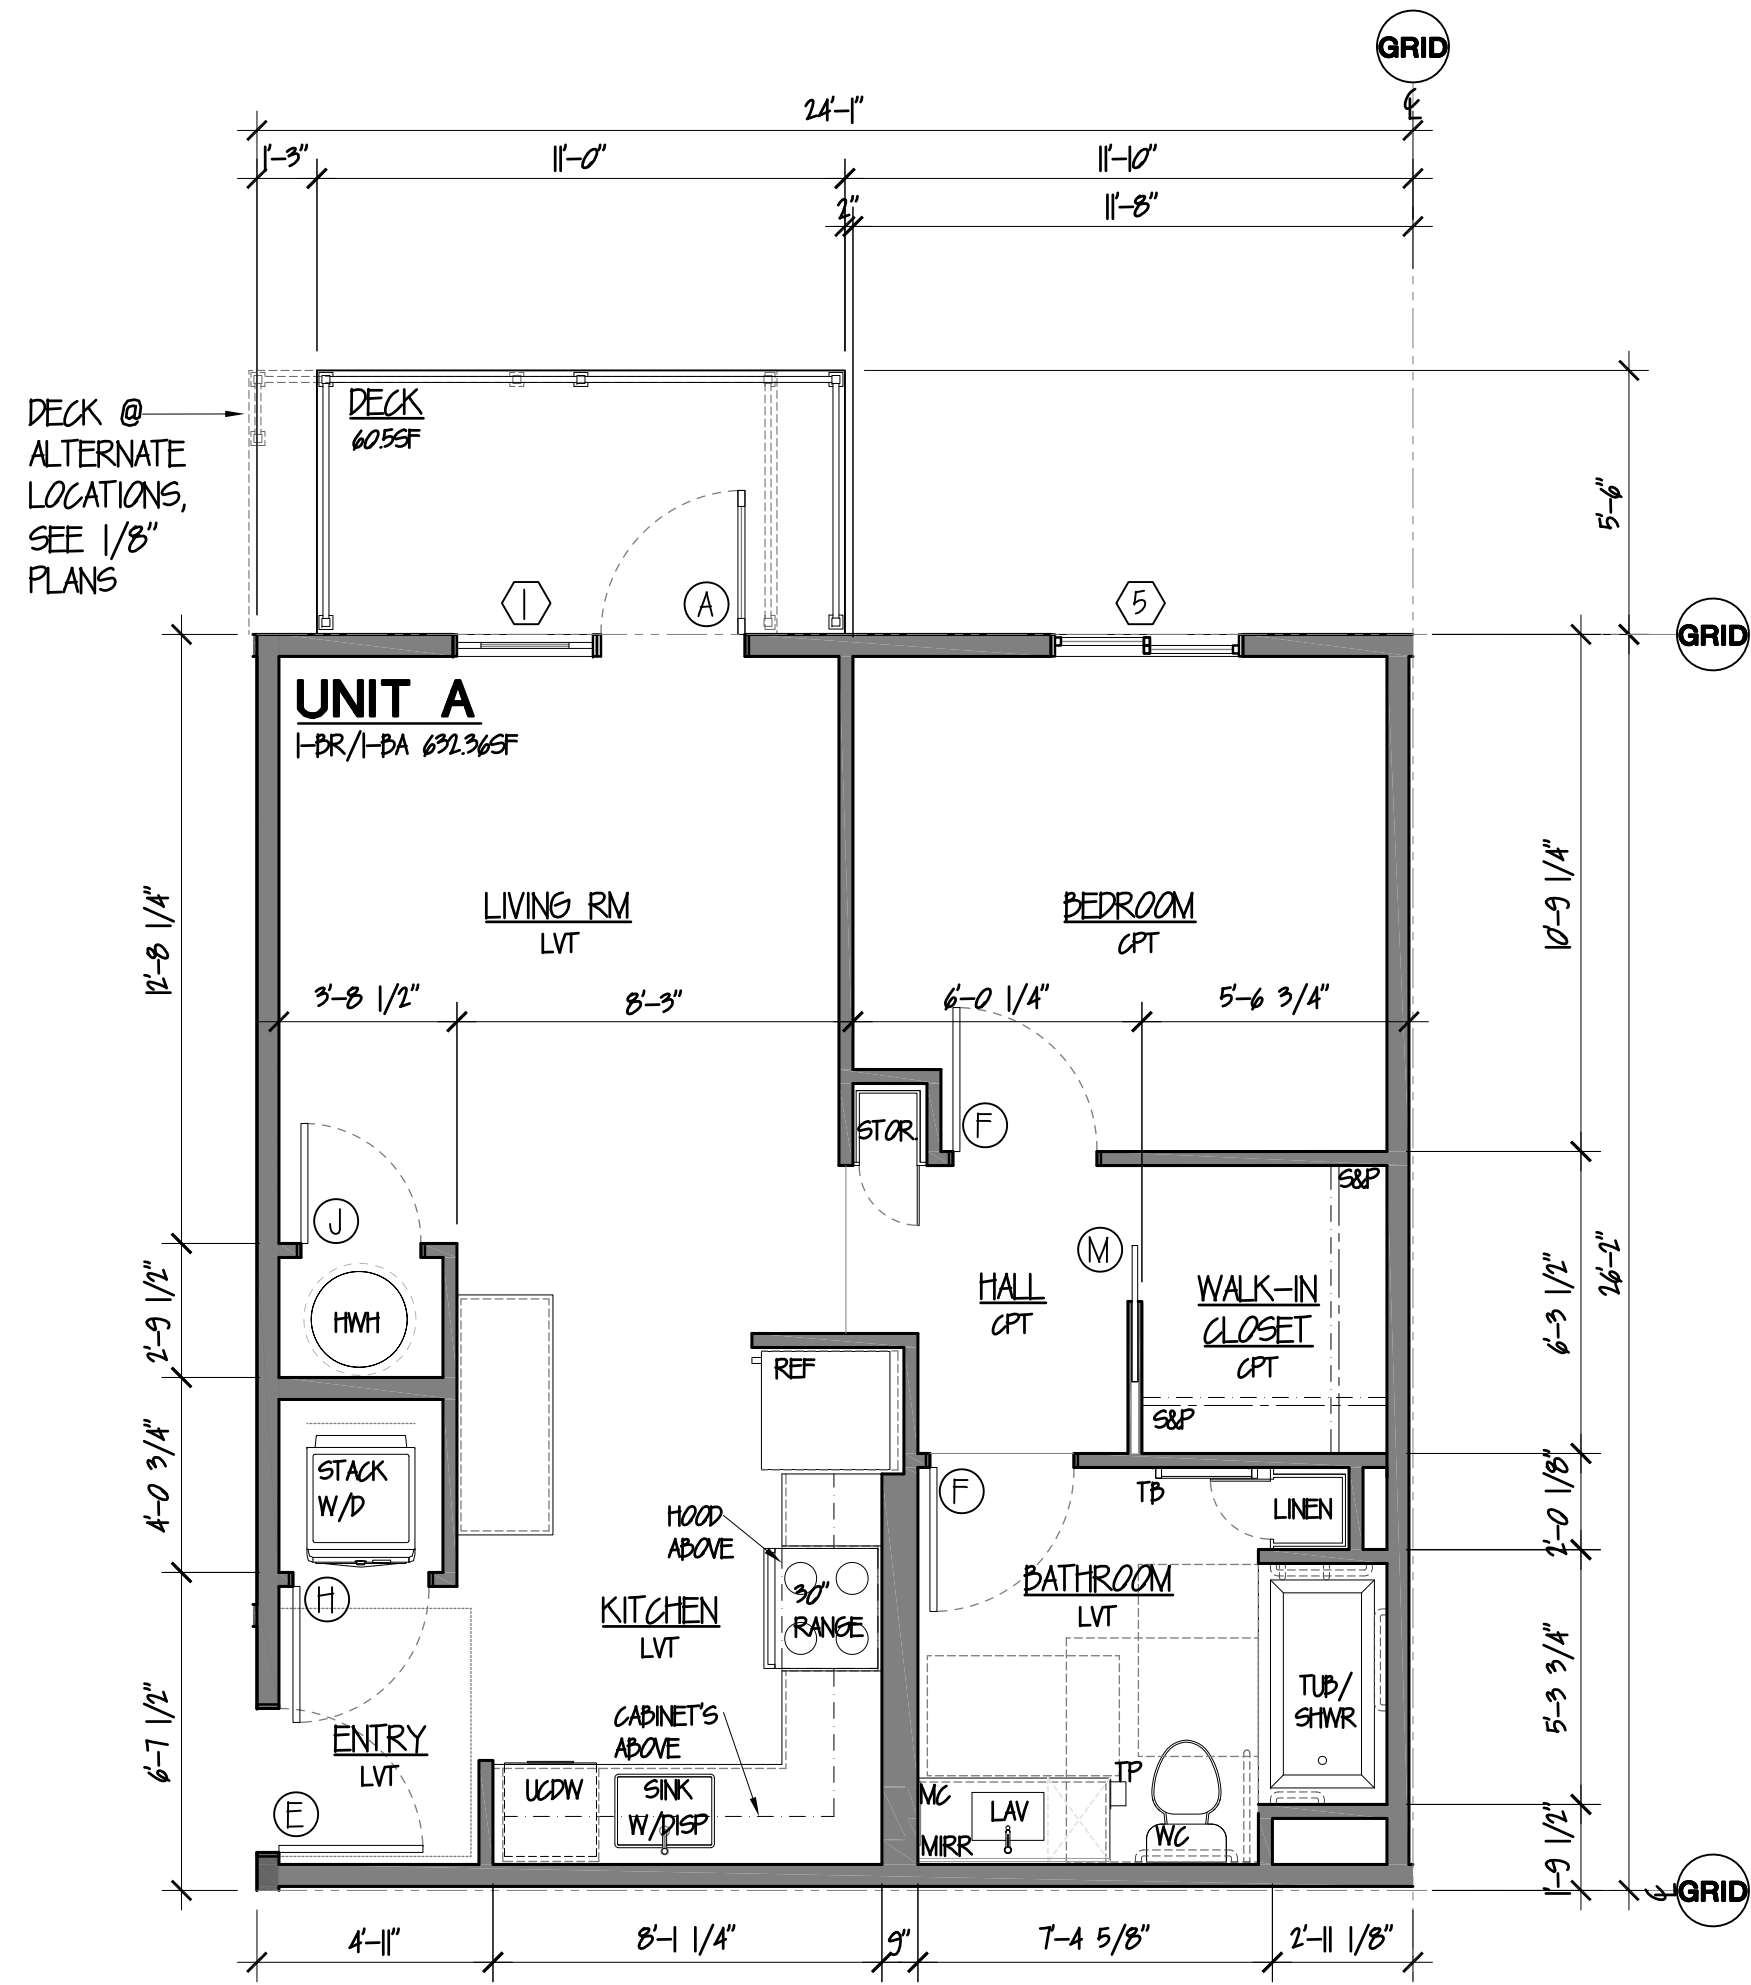

UNIT A FLOOR PLAN
SCALE: 1/4"=1'-0"

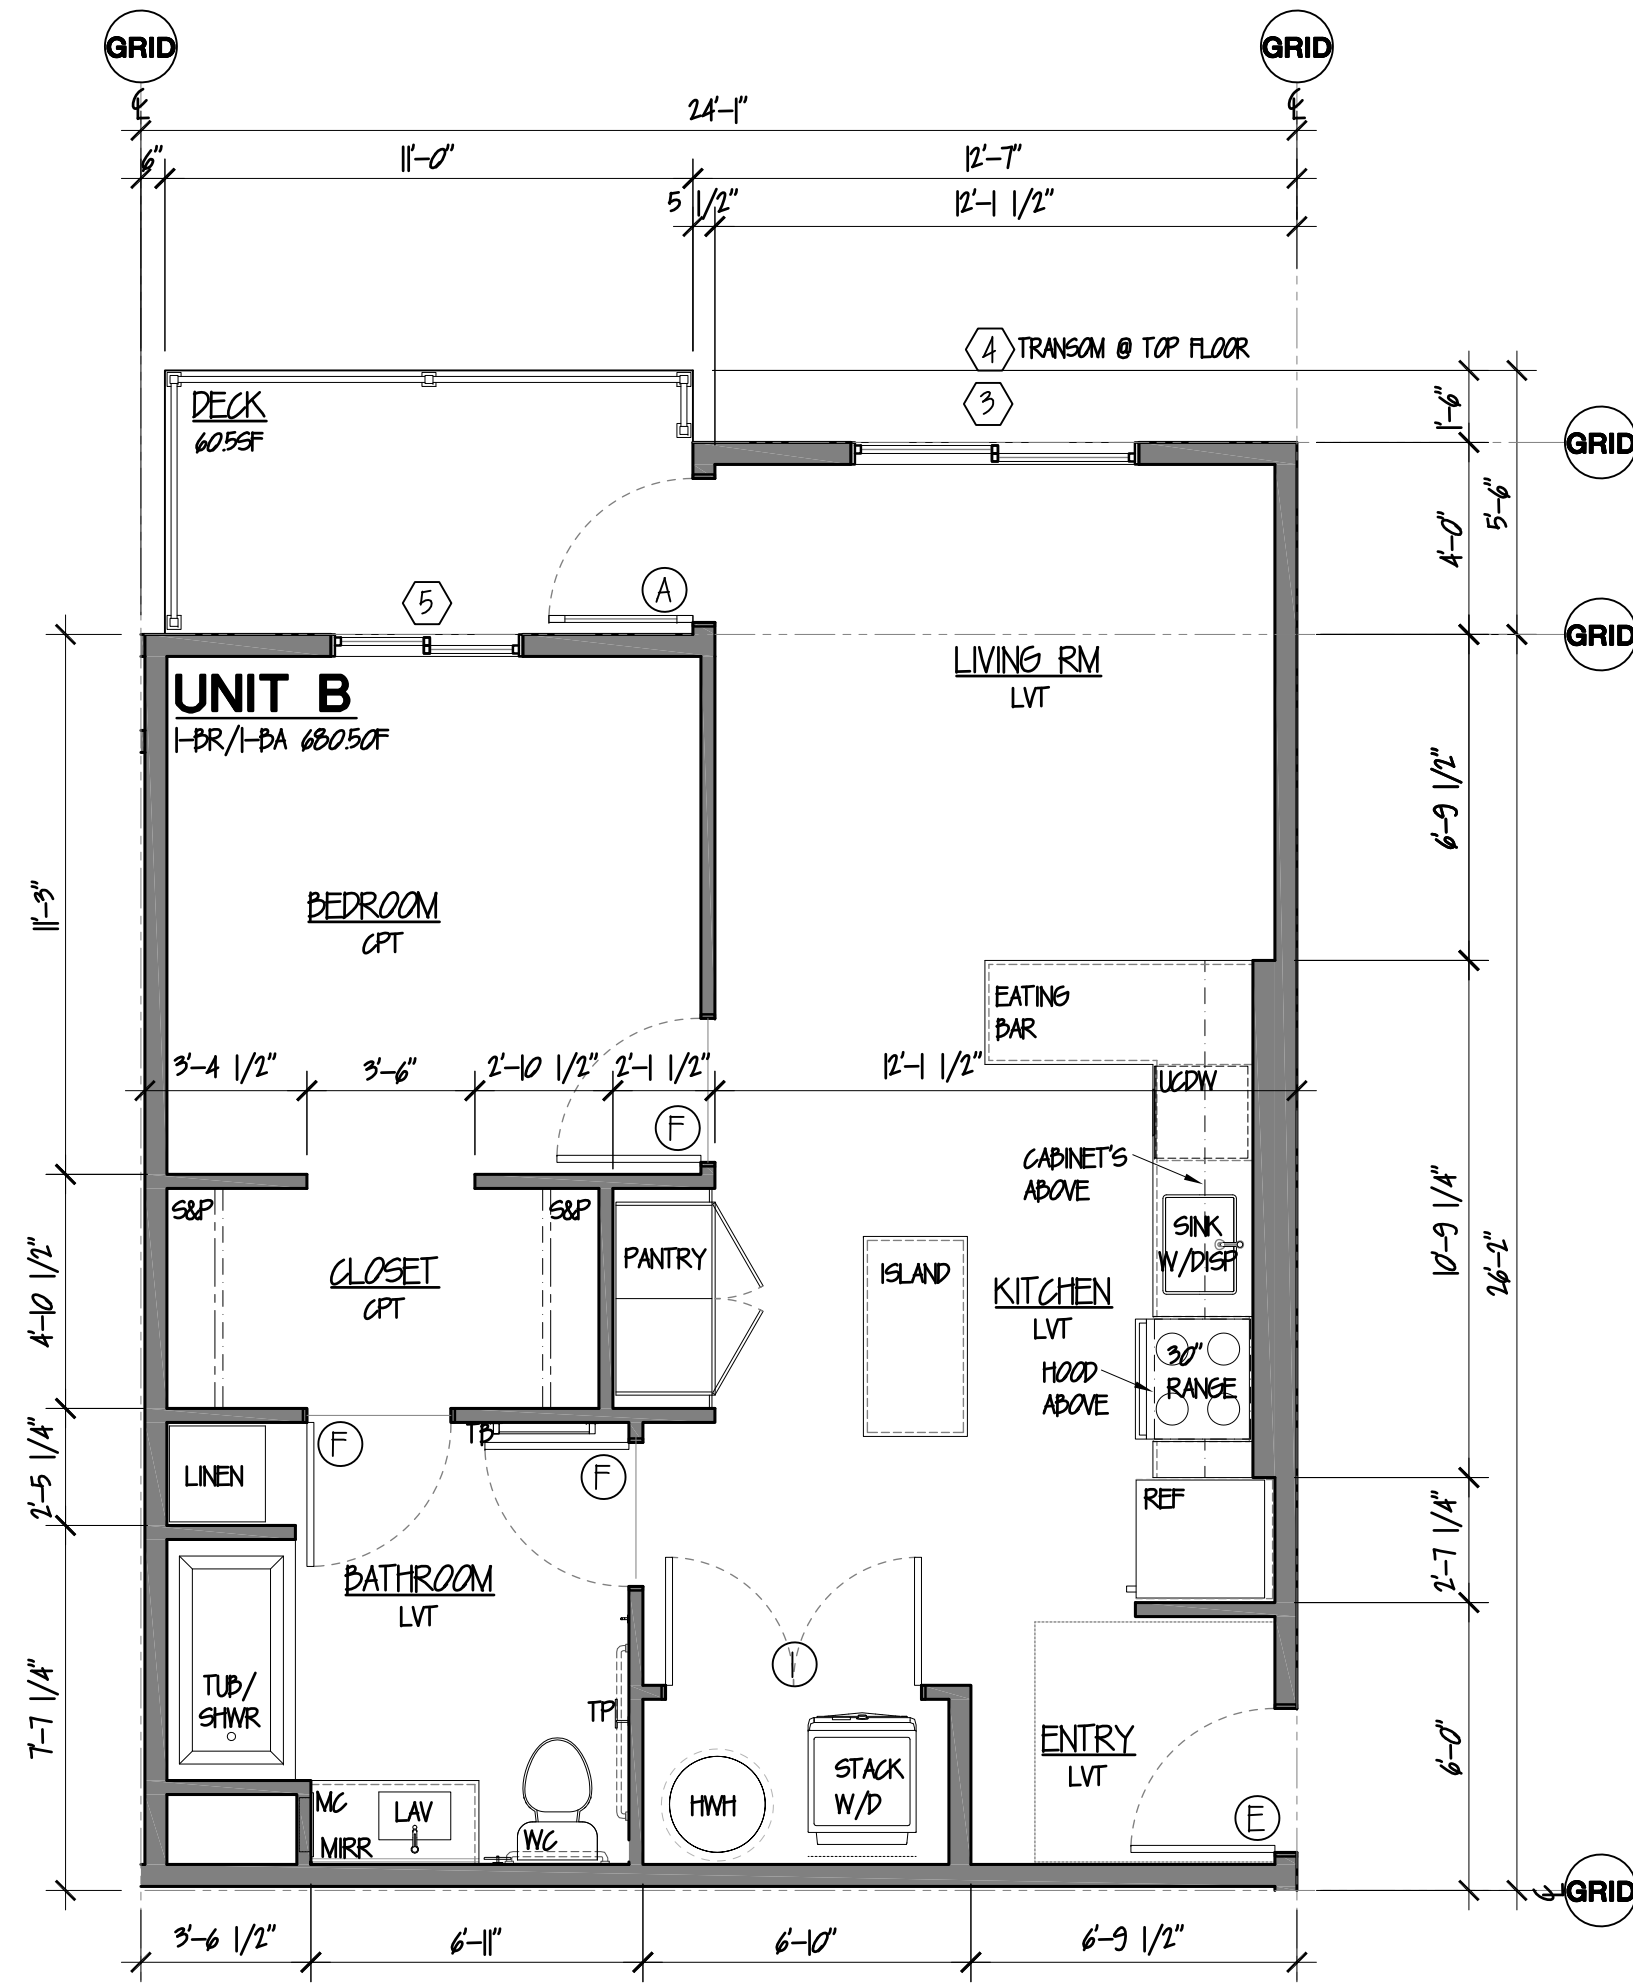


UNIT B FLOOR PLAN
SCALE: 1/4"=1'-0"

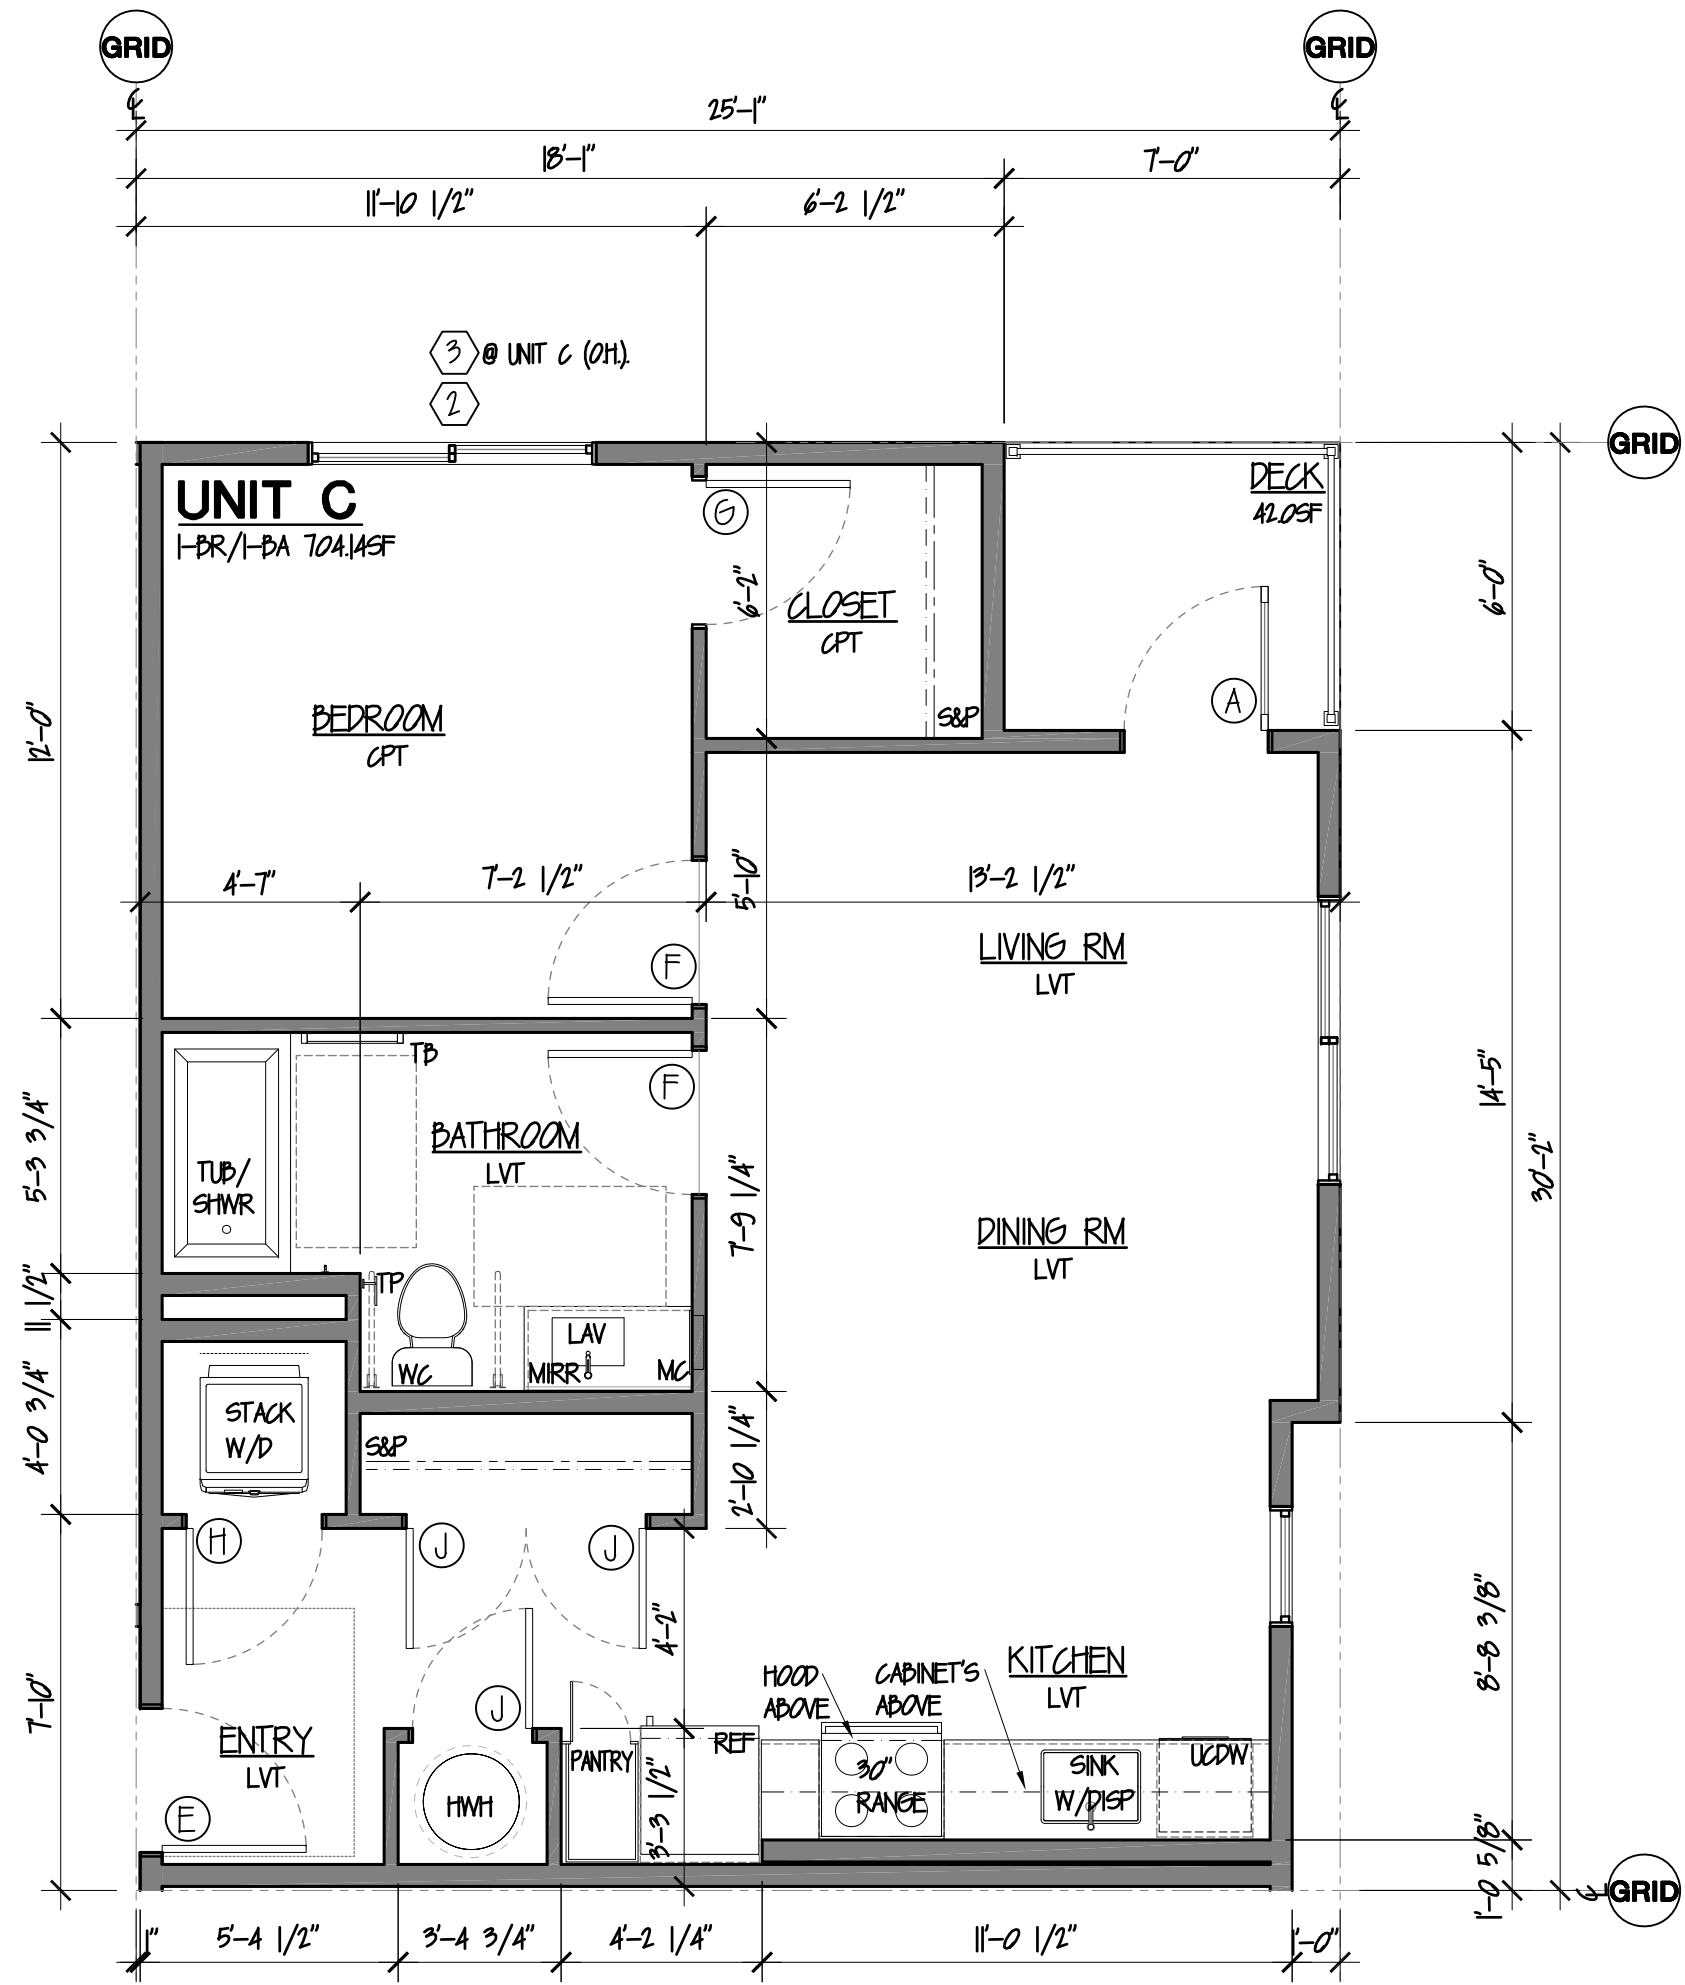

UNIT C FLOOR PLAN
SCALE: 1/4"=1'-0"

#	SIZE	TYPE	REF	MTRL/FIN	REMARKS	QTY	AREA	TOTAL
Residential								
1	2'-0" x 5'-6"	FIXED (SIDE-LITE)	A	VINYL	SFT-GL			
2	6'-0" x 4'-0"	CASEMENT	B	VINYL	EGRESS			
3	6'-0" x 5'-0"	CASEMENT	C	VINYL	EGRESS			
4	6'-0" x 2'-0"	TRANSOM	D	VINYL				
5	4'-0" x 4'-0"	1/2 SLIDER	E	VINYL	EGRESS			
6	4'-0" x 2'-0"	TRANSOM	D	VINYL				
7	6'-0" x 1'-3"	TRANSOM	D	VINYL				
8	2'-6" x 4'-6"	FIXED	F	VINYL				
9	2'-6" x 1'-3"	TRANSOM	G	VINYL				

Window Types

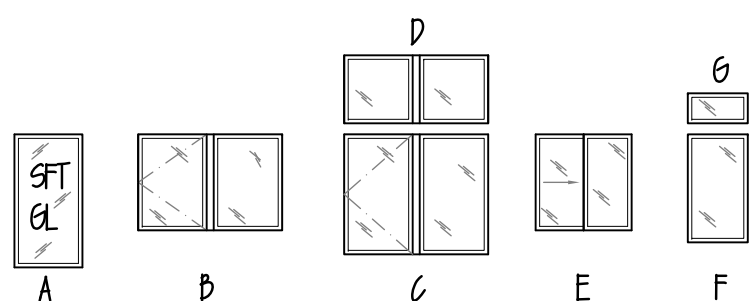


*NOTE:
-OPERABLE PANEL AT SGL DOORS PER PLAN
-PROVIDE SCREENS FOR OPERABLE WINDOWS AND SGL DOORS
-FIELD MEASURE WINDOW SIZES
-OPERABLE WINDOWS AT 24" AFF. MIN. UNLESS PROTECTED BY GUARDS
-SFTY GLASS TO BE PROVIDED PER CODE REQMTS

Door Schedule

#	SIZE	TYPE	REF	MATERIAL	FINISH	REMARKS
A	3'-0" x 6'-8" x 3/4"	STORE	III	FIBERGLASS	PAINT	WSTRIP, THRESHOLD, D-BOLT & SFT GL
B	3'-0" x 6'-8" x 3/4"	FLUSH SC	I	METAL	PAINT	1 HR UL RATED (DOOR), SELF CLOS
C	3'-0" x 6'-8" x 3/4"	FLUSH SC	I	WOOD	PAINT	20 MIN. UL RATING, DEADBOLT, SMK GSK
D	3'-0" x 6'-8" x 3/4"	FLUSH HC	I	WOOD	PAINT	LOCKING HARDWARE
E	3'-0" x 6'-8" x 3/4"	FLUSH SC	I	WOOD	PAINT	20 MIN. UL RATING, DEADBOLT, VIEWPORT, SMK GSK
F	3'-0" x 6'-8" x 3/4"	FLUSH HC	I	WOOD	PAINT	PASSAGE LOCK
G	3'-0" x 6'-8" x 3/4"	FLUSH HC	I	WOOD	PAINT	
H	2'-0" x 6'-8" x 3/4"	FLUSH HC	I	WOOD	PAINT	
I	(PR) 2'-6" x 6'-8" x 3/4"	FLUSH HC	II	WOOD	PAINT	
J	2'-6" x 6'-8" x 3/4"	FLUSH HC	I	WOOD	PAINT	
K	2'-2" x 6'-8" x 3/4"	FLUSH HC	I	WOOD	PAINT	
L	2'-0" x 6'-8" x 3/4"	FLUSH HC	I	WOOD	PAINT	
M	3'-0" x 6'-8" x 3/4"	POCKET	IV	WOOD	PAINT	
N	(PR) 3'-0" x 6'-8" x 3/4"	FLUSH HC	II	WOOD	PAINT	
O	(PR) 2'-6" x 6'-8" x 3/4"	FLUSH HC	I	WOOD	PAINT	
P	3'-0" x 8'-0"	GARAGE	V	METAL	PAINT	LOCKING HARDWARE

Door Types

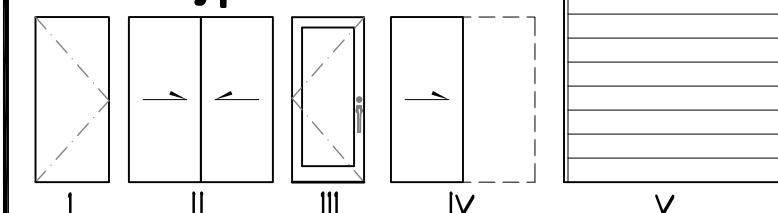

COUNTER COMPLETE
Permit Center
JAN 13, 2021
City of Port Orchard
Community Development

#	DATE	BY	CHKD	DATE	REVISION	DATE
1	12-18-20	ADM	ADM	12-18-20		
2	12-18-20	ADM	ADM	12-18-20		
Parcel # 252401-3-042-2002
Port Orchard, Wa 98366


ph: 360-681-0282

ARON MURPHY ARCHITECT, C.A.P.S.

UNIT PLANS


sheet

A-2.10</

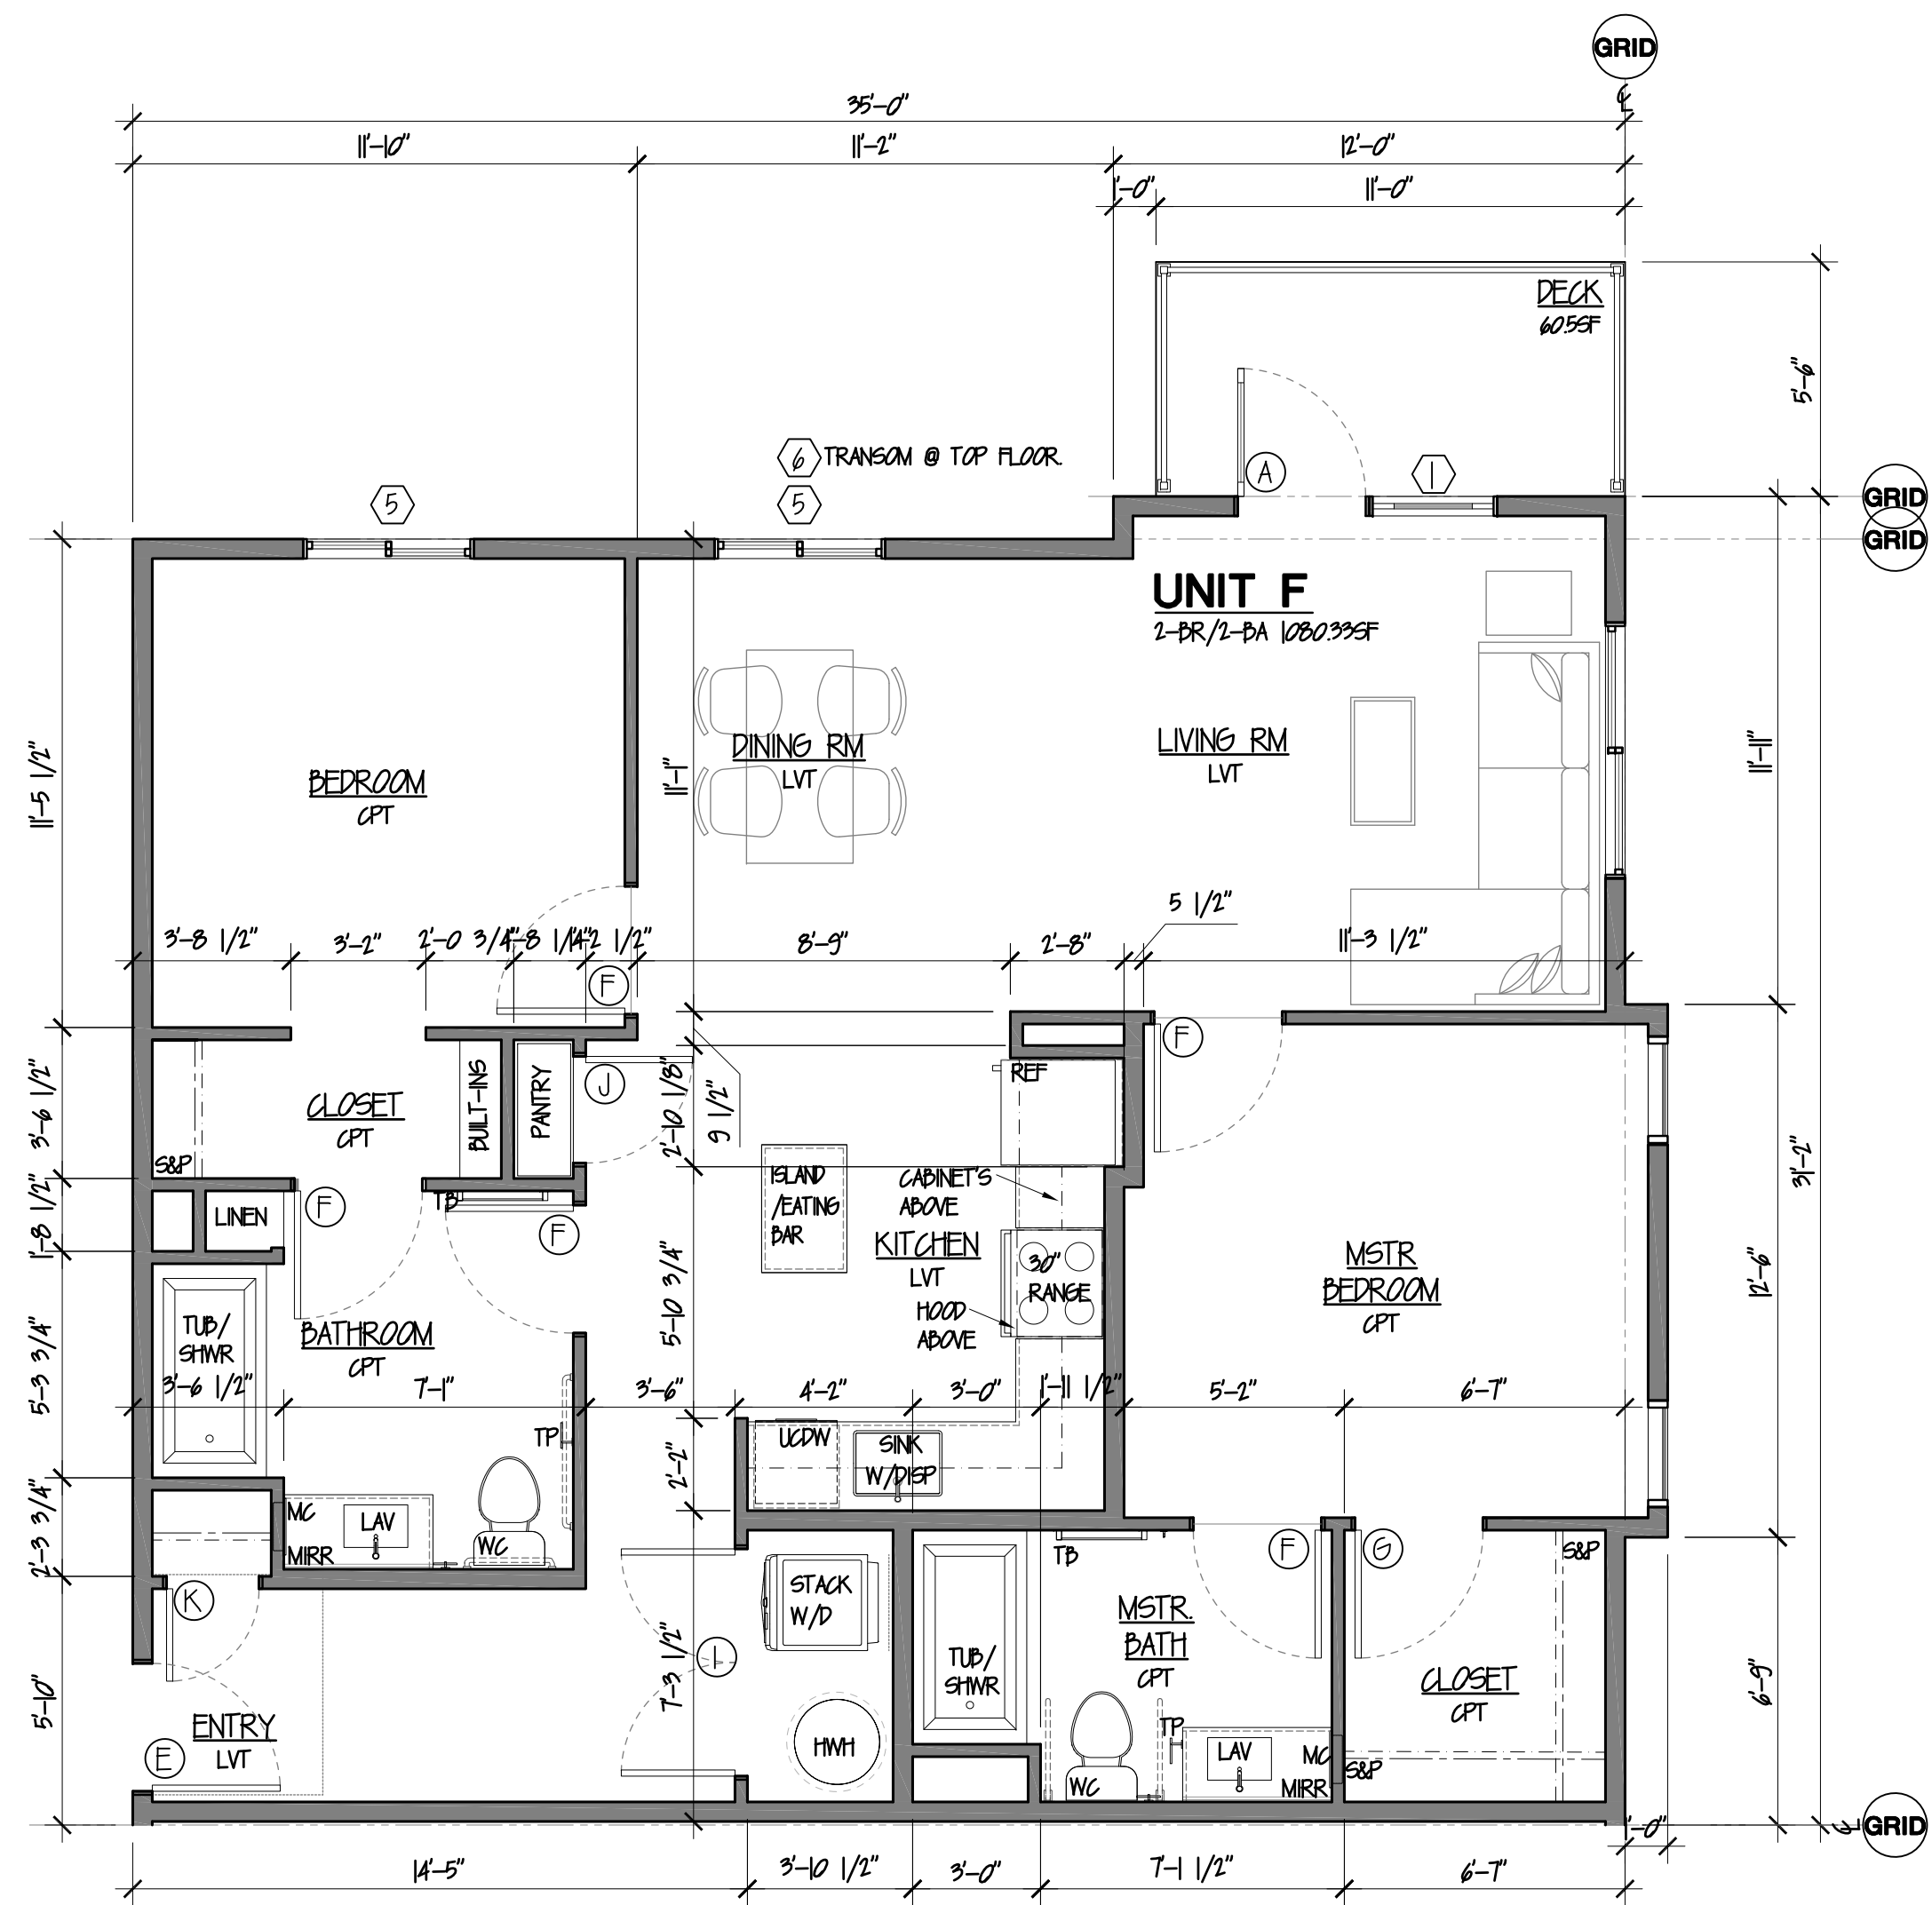

UNIT F FLOOR PLAN
SCALE: 1/4"=1'-0"

NORTH VARIES

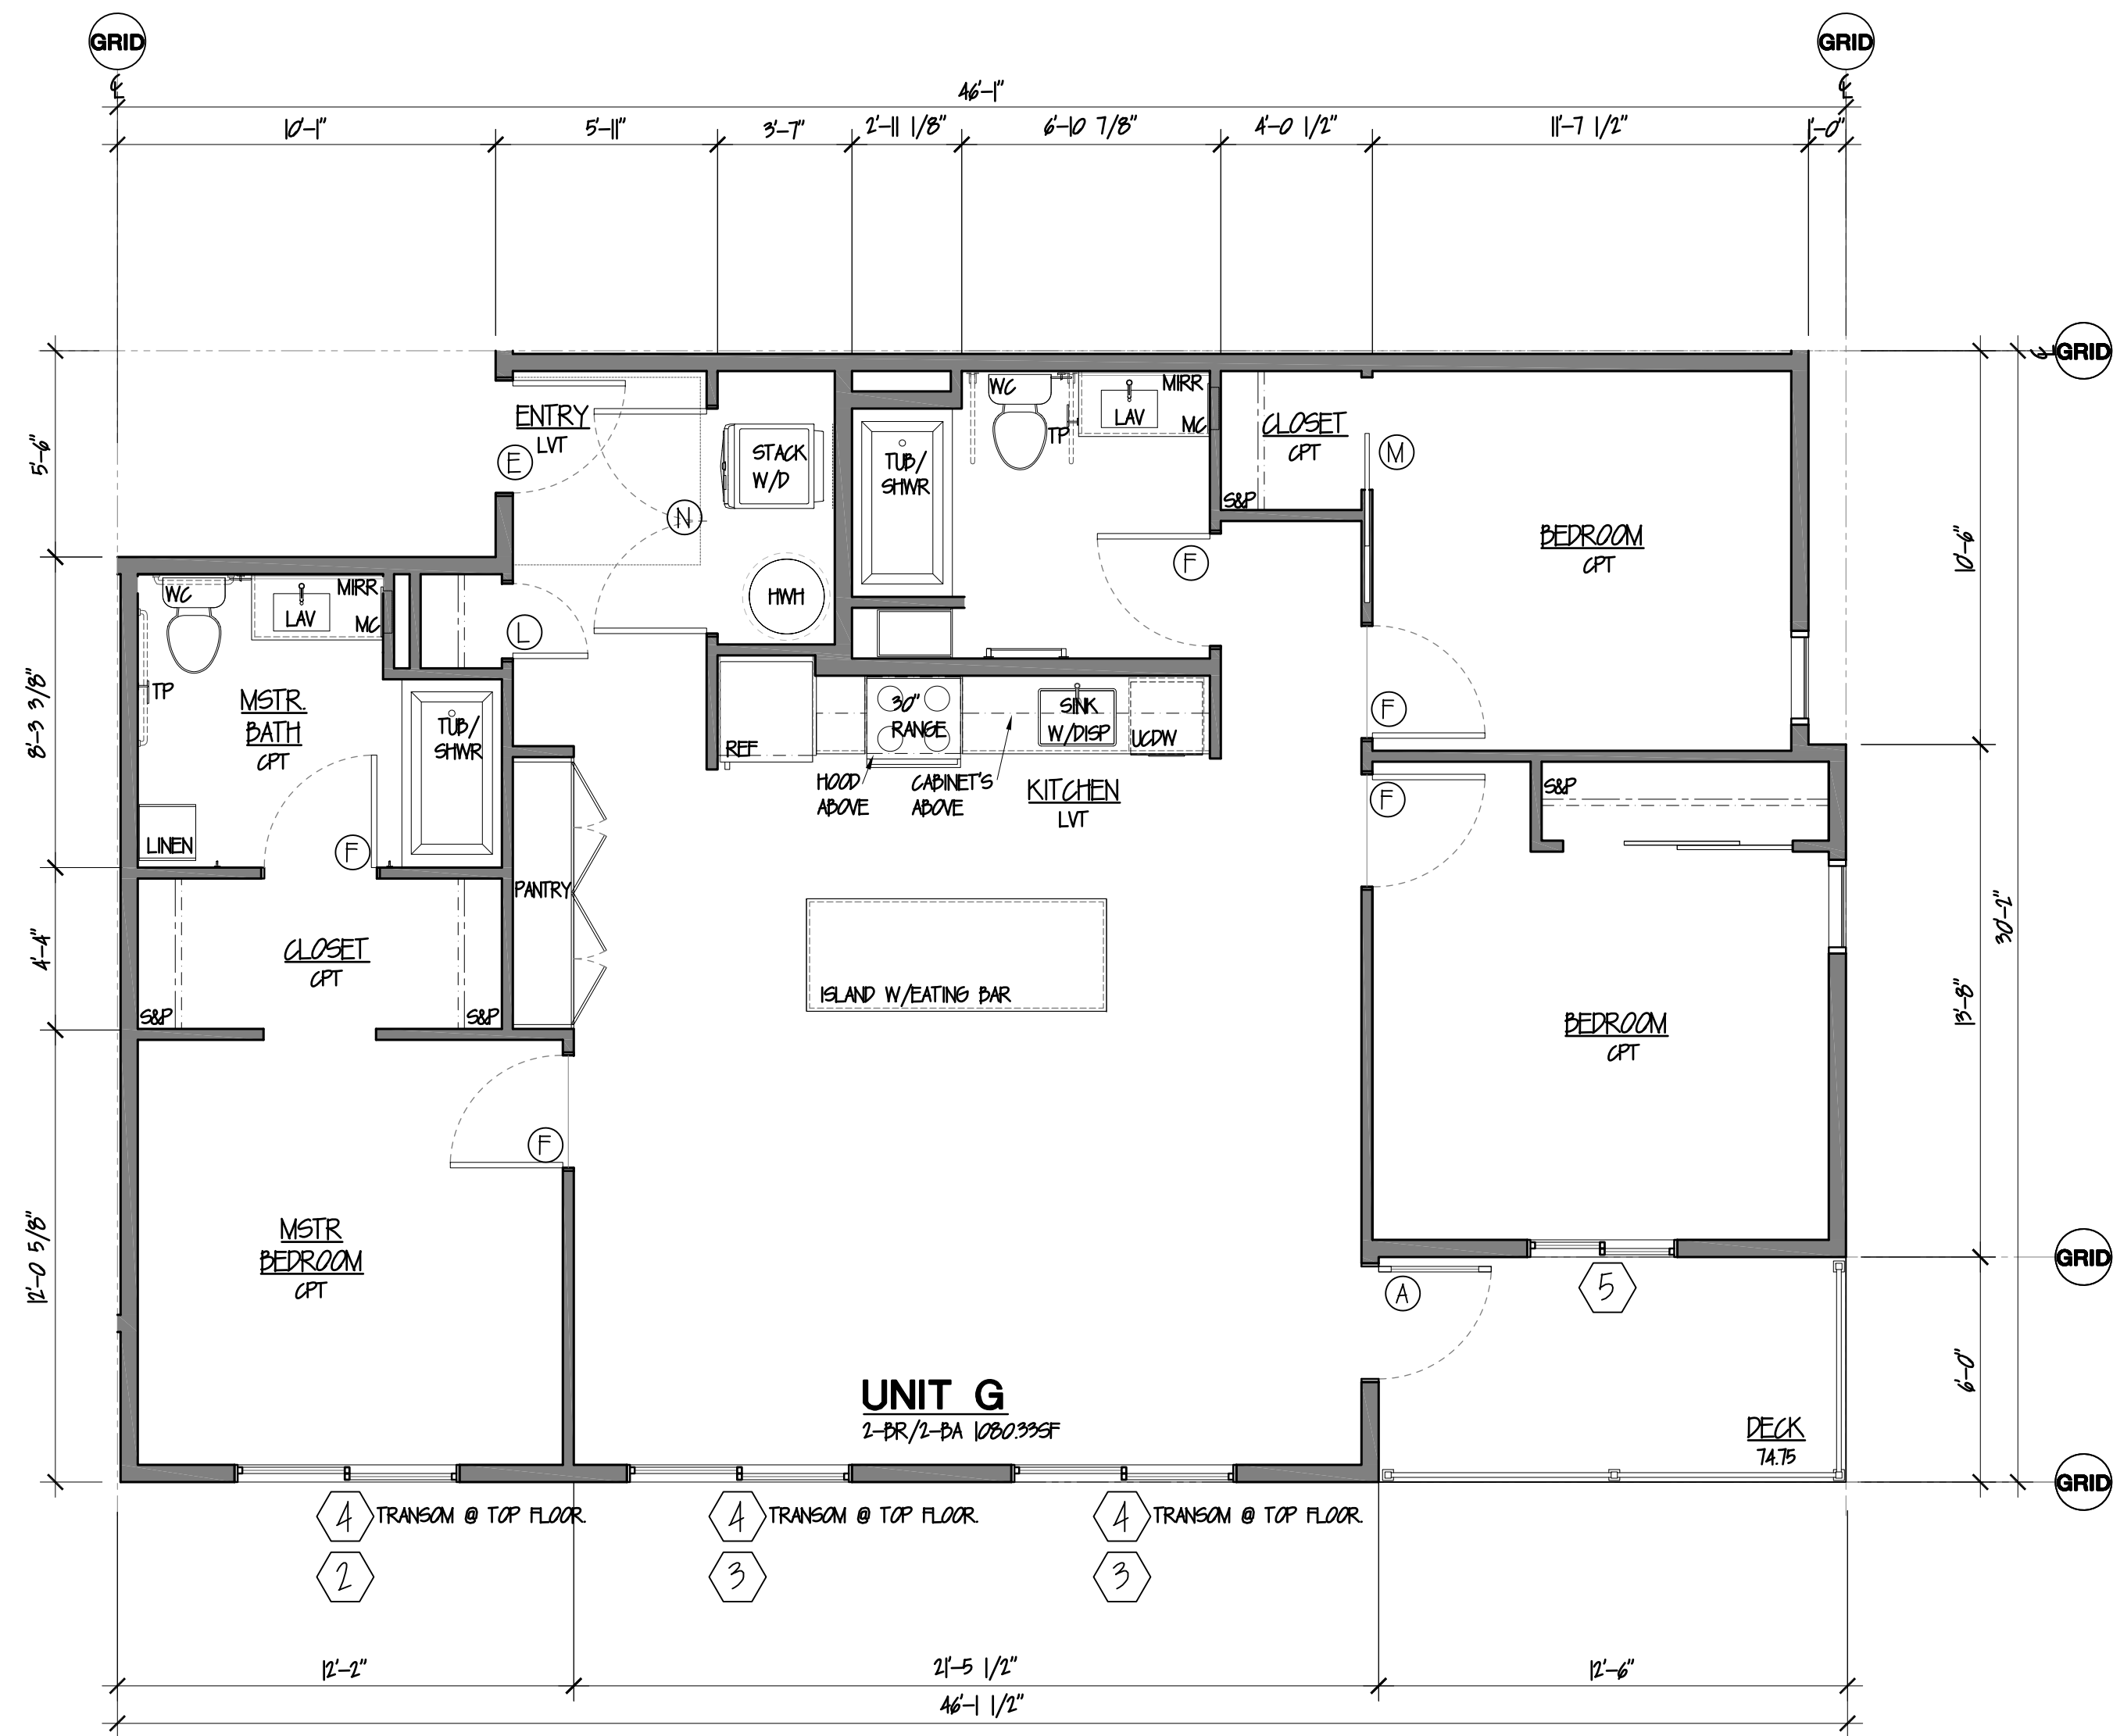

UNIT G FLOOR PLAN
SCALE: 1/4"=1'-0"

NORTH VARIES

COUNTER COMPLETE
Permit Center
JAN 13, 2021
City of Port Orchard
Community Development

#	DATE	BY	REVISION	DATE
1	12-18-20	ADM	ADDITIONAL SHEETS	
2	12-18-20	ADM	DATE	

PLISKO APARTMENTS

1601 Plisko Lane
Parcel # 252401-3-042-2002
Port Orchard, Wa 98366

UNIT PLANS


AARON MURPHY ARCHITECT, C.A.P.S.
ph: 360-881-0282

ADM ARCHITECTURE
5819 NE Minder Rd., Puyallup, Wa. 98370
www.ADM-Architecture.com

ADM Job #
MV/AM
drawn by
ADM
checked
12-18-20
date

INITIAL PERMIT SUBMITTAL
NOT FOR CONSTRUCTION

no.
revision
date

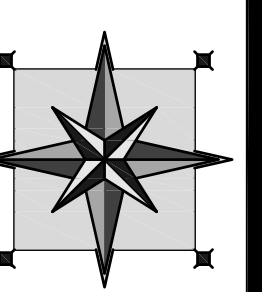


sheet

A-2.12



PW21-002
PW21-003




PARTIAL ELEVATION - FINISHES REFERENCE

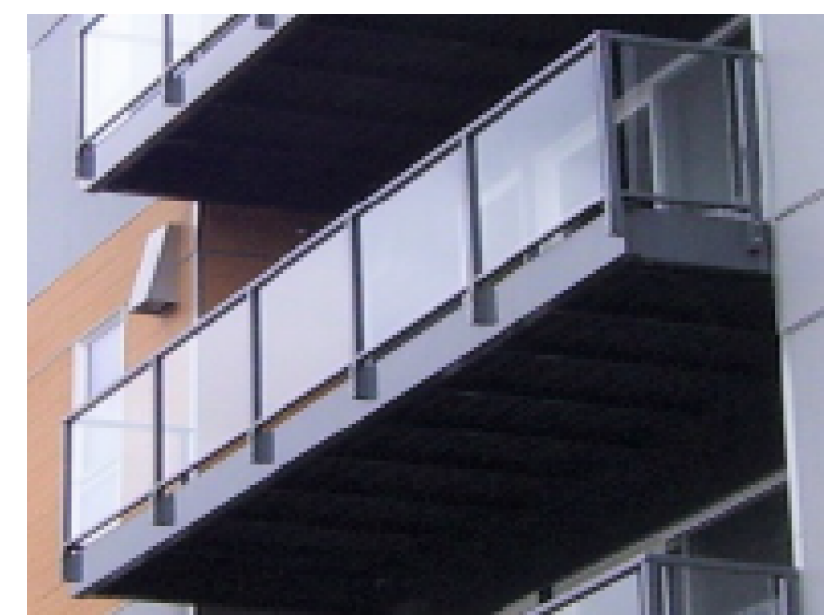


SAMPLE: PRE-FAB DECKS

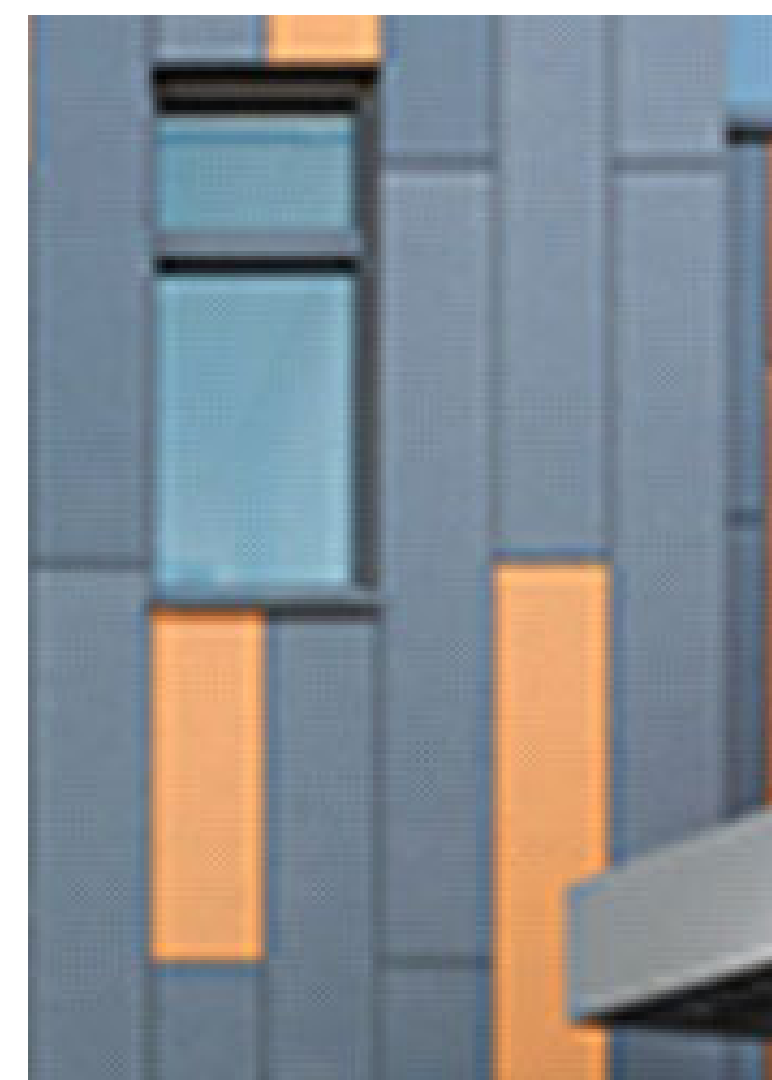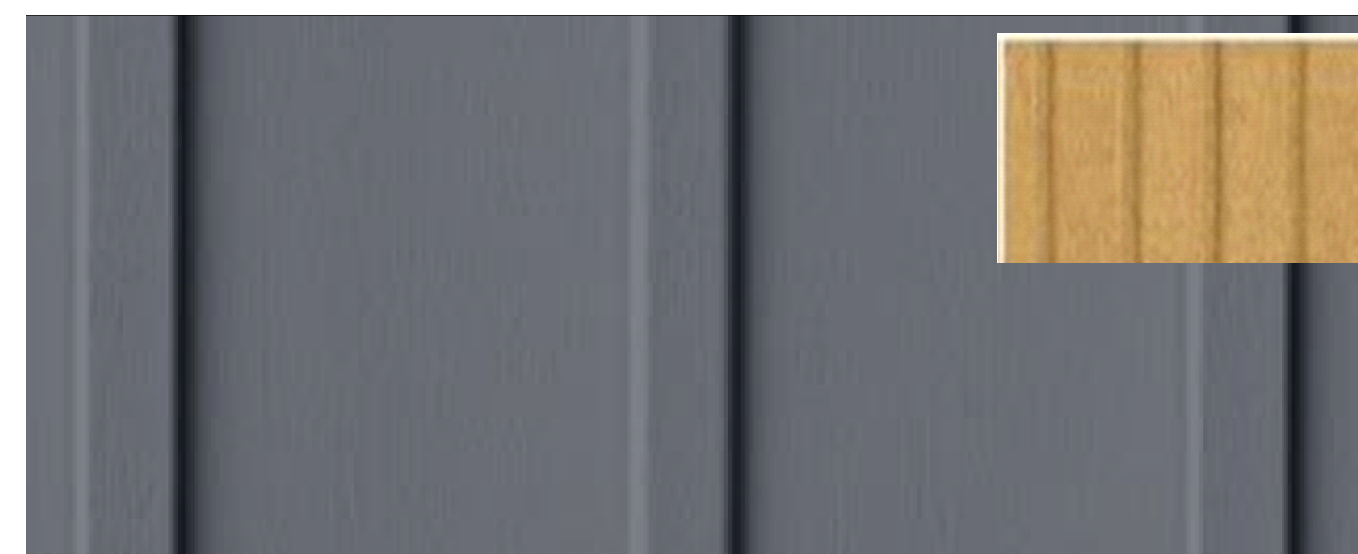

SAMPLE: VERTICAL RUNNING BOND TILES

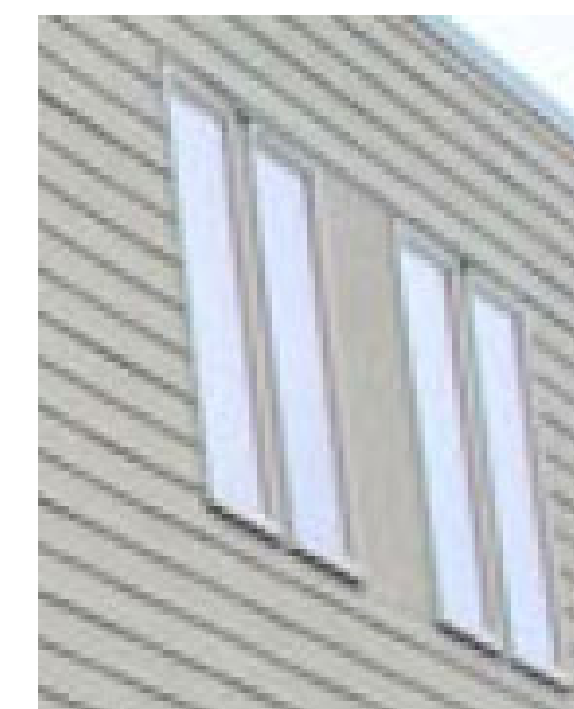


SAMPLE: HORIZONTAL REVEAL LAP SIDING

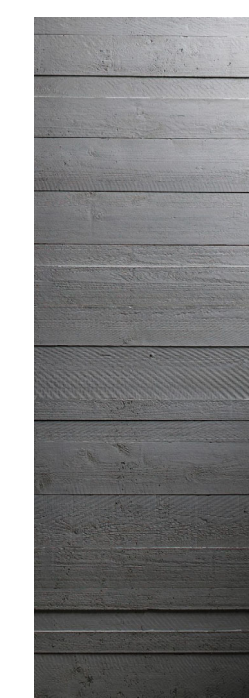


SAMPLE: BOARD FORM CONCRETE C.I.P. WALLS

SAMPLE: COOL MODERN 2-TONE GREY W/ ACCENT COLOR PALETTE
(BLUE / YELLOW / GREEN OPTIONS)


EARTHY

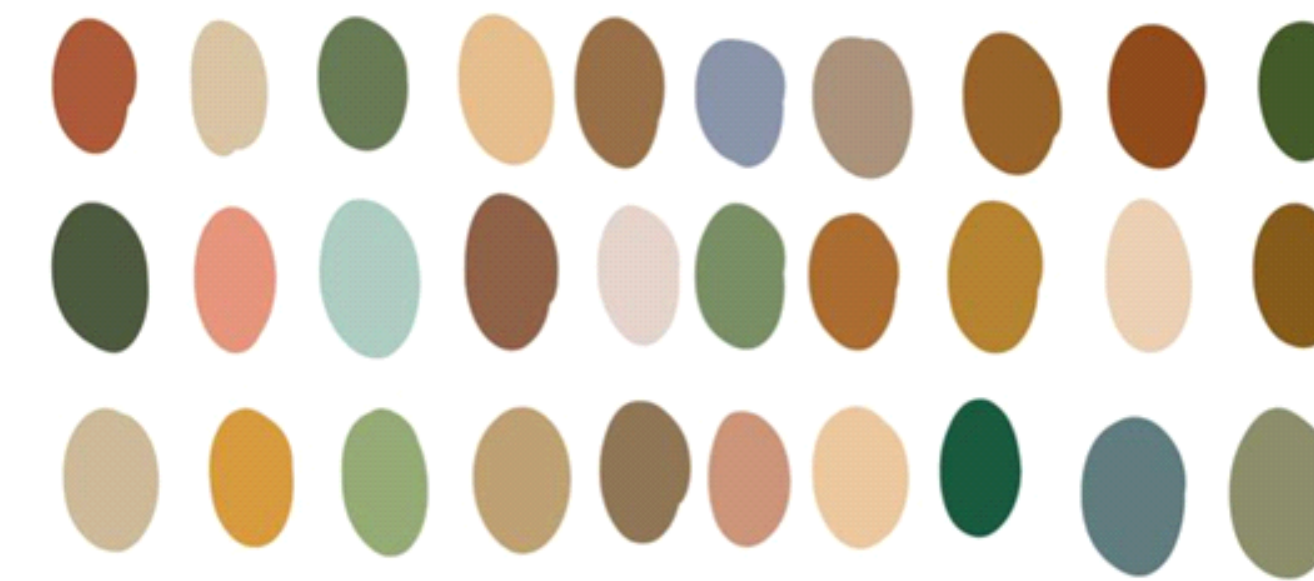

PROCREATE COLOUR PALETTES

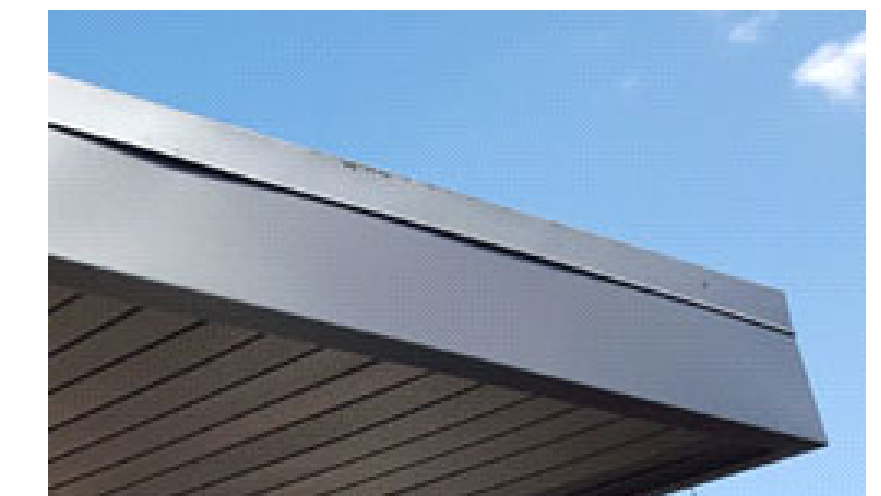

SAMPLE: METAL ROOF & SOFFITS

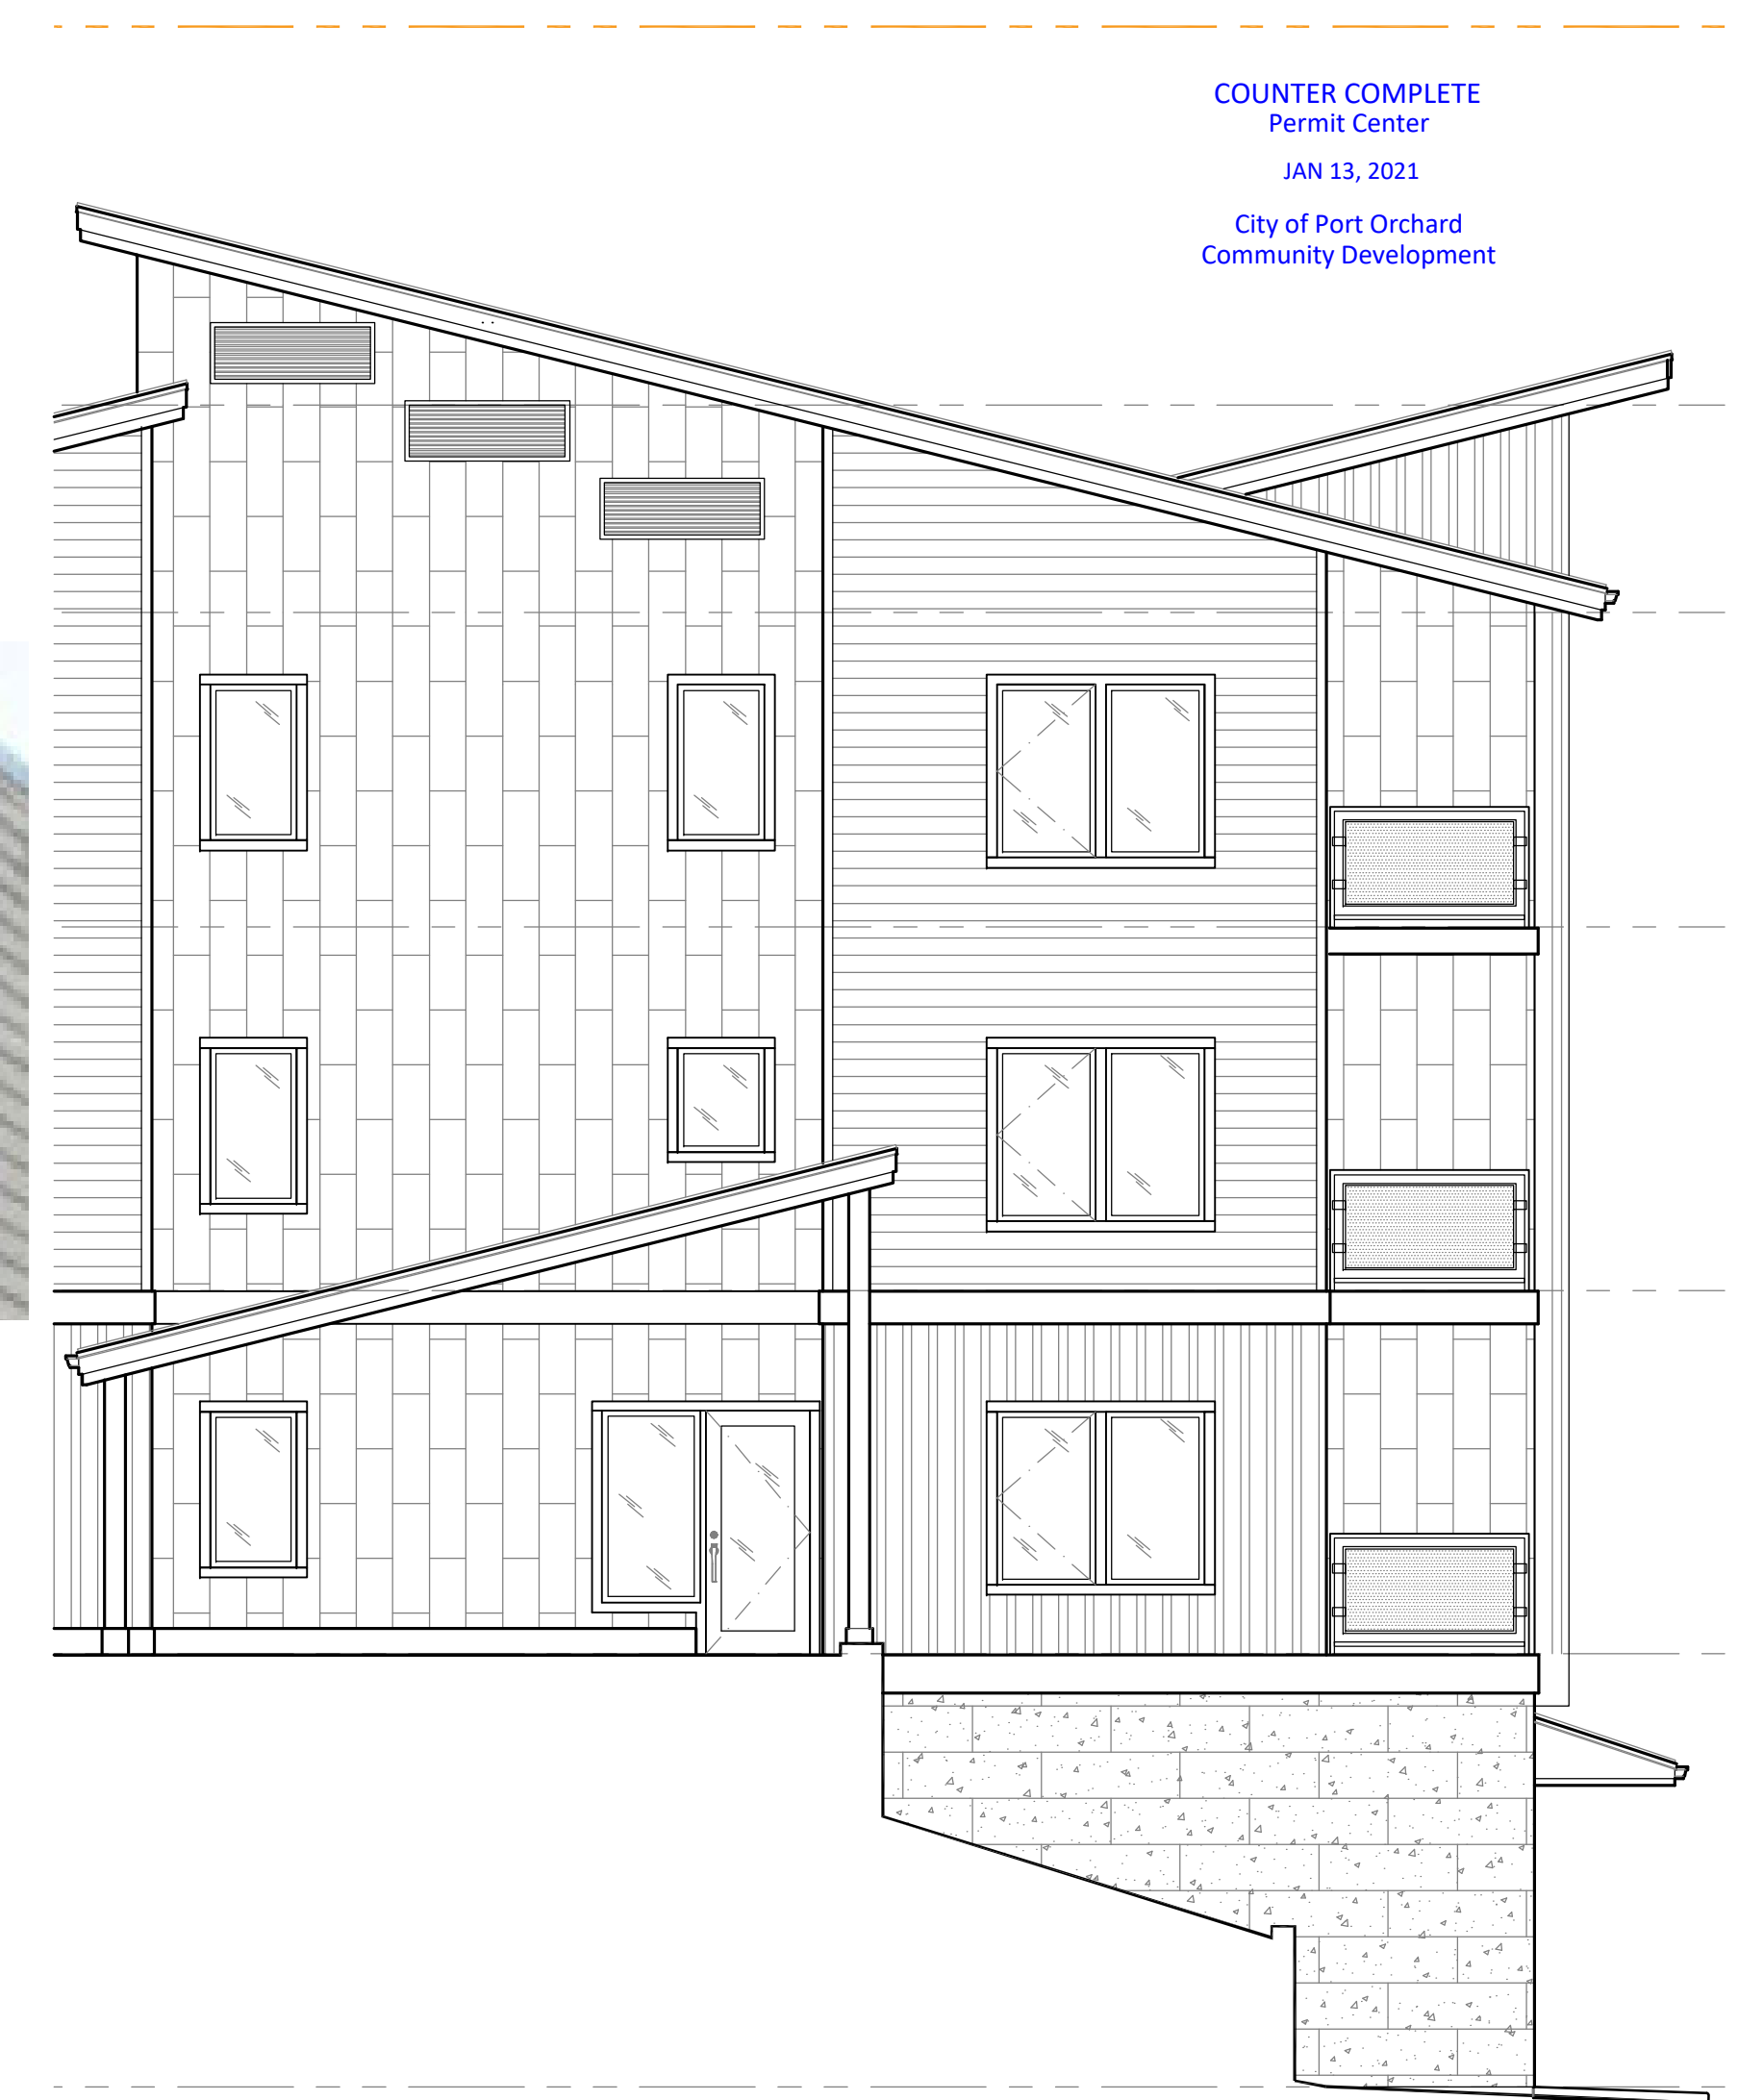

PARTIAL ELEVATION - FINISHES REFERENCE
SCALE: N.T.S.

COUNTER COMPLETE
Permit Center
JAN 13, 2021
City of Port Orchard
Community Development

[illegible]

PLSKO APARTMENTS
1691 Plisko Lane


Parcel # 2524013-042-2002
Port Orchard, Wa 98366

EXTERIOR SIDING & MATERIALS PALETTE

AARON MURPHY ARCHITECT, CAPS

ph: 360-881-0282


ADM ARCHITECTURE

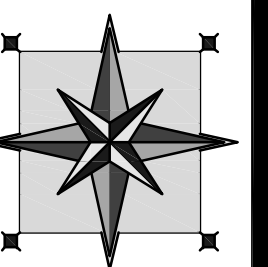


sheet

A-3.0

#	SIZE	TYPE	REF	MATERIAL	FINISH	REMARKS
A	3'-0" x 6'-8" x 3/4"	STORE	III	FIBERGLASS	PANT	W/STRIP THRESHOLD, D-PULL & SFT GL
D	3'-0" x 6'-8" x 3/4"	FLUSH SC		METAL	PANT	1 HR UL RATED (DOOR), SELF CLSG
C	3'-0" x 6'-8" x 3/4"	FLUSH SC		WOOD	PANT	22 MIN. UL RATING, DEADBOLT, SMK GRK
D	3'-0" x 6'-8" x 3/4"	FLUSH SC		WOOD	PANT	LOCKING HARDWARE
E	3'-0" x 6'-8" x 3/4"	FLUSH SC		WOOD	PANT	22 MIN. UL RATING, DEADBOLT, VIEWPORT, SMK GRK
F	3'-0" x 6'-8" x 3/4"	FLUSH SC		WOOD	PANT	PASSAGE LOCK
G	3'-0" x 6'-8" x 3/4"	FLUSH SC		WOOD	PANT	
H	2'-0" x 6'-8" x 3/4"	FLUSH SC		WOOD	PANT	
I	PR 2'-6" x 6'-8" x 3/4"	FLUSH SC	II	WOOD	PANT	
J	2'-6" x 6'-8" x 3/4"	FLUSH SC		WOOD	PANT	
K	2'-2" x 6'-8" x 3/4"	FLUSH SC		WOOD	PANT	
L	2'-0" x 6'-8" x 3/4"	FLUSH SC		WOOD	PANT	
M	3'-0" x 6'-8" x 3/4"	POCKET	IV	WOOD	PANT	
N	PR 3'-0" x 6'-8" x 3/4"	FLUSH SC	II	WOOD	PANT	
O	PR 2'-6" x 6'-8" x 3/4"	FLUSH SC	II	WOOD	PANT	
P	3'-0" x 6'-0"	GARAGE	V	METAL	PANT	

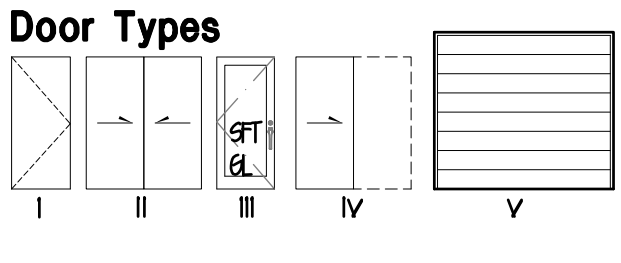

#	SIZE	TYPE	REF	MATERIAL	REMARKS	QTY	AREA	TOTAL
Residential								
1	2'-0" x 5'-6"	FIXED (SIDE-LITE)	A	VINYL	SFT GL			
2	6'-0" x 4'-0"	EGRESS	B	VINYL	EGRESS			
3	6'-0" x 5'-0"	EGRESS	C	VINYL	EGRESS			
4	6'-0" x 2'-0"	TRANSOM	D	VINYL	EGRESS			
5	4'-0" x 4'-0"	1/2 SLIDER	E	VINYL	EGRESS			
6	4'-0" x 2'-0"	TRANSOM	D	VINYL	EGRESS			
7	6'-0" x 3'-0"	TRANSOM	F	VINYL	EGRESS			
8	2'-6" x 4'-6"	FIXED	F	VINYL	EGRESS			
9	2'-6" x 3'-0"	TRANSOM	G	VINYL	EGRESS			

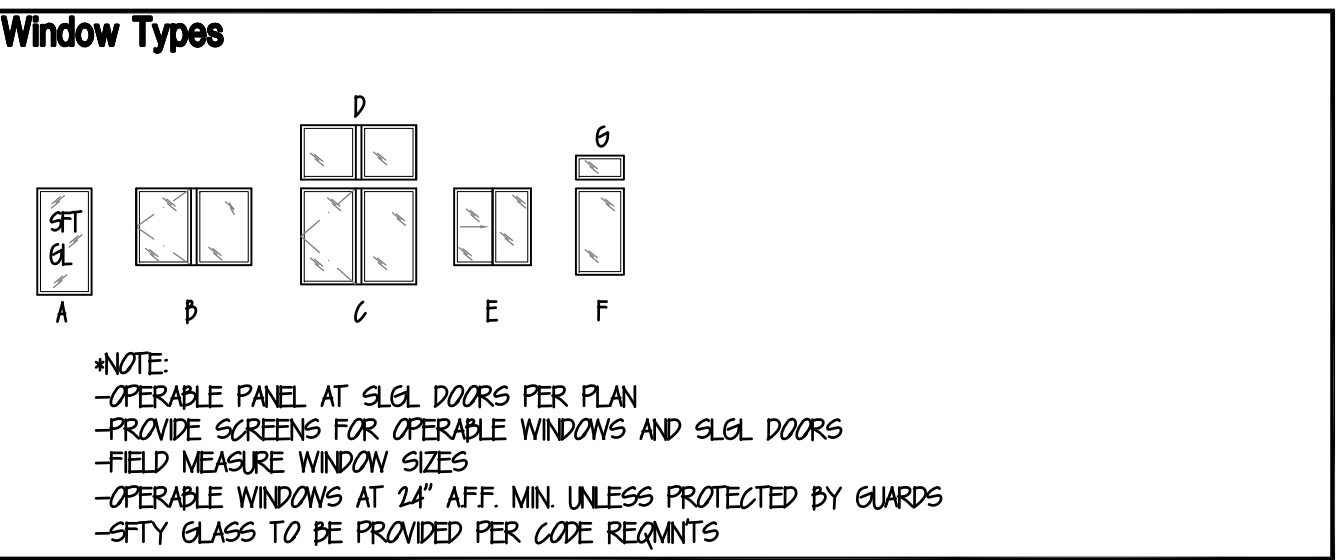

NOTE:
-OPERABLE PANEL AT SGL DOORS PER PLAN
-PROVIDE SCREENS FOR OPERABLE WINDOWS AND SGL DOORS
-FIELD MEASURE WINDOW SIZES
-OPERABLE WINDOWS AT 24" AFF. MIN. UNLESS PROTECTED BY GUARDS
-SFTY GLASS TO BE PROVIDED PER CODE REQMENTS



1 EXT. ELEVATION - SOUTH FACADE @ WEST BUILDING
SCALE: 1/8"=1'-0"

COUNTER COMPLETE
Permit Center
JAN 13, 2021
City of Port Orchard
Community Development



2 EXT. ELEVATION - WEST FACADE @ WEST BUILDING
SCALE: 1/8"=1'-0"

#15-15

ADM Job #

MV/AM

drawn by

ADM

checked

12-18-20

date

INITIAL PERMIT SUBMITTAL
NOT FOR CONSTRUCTION

12-18-20

date

revision

no.

date

PLISKO APARTMENTS

1601 Plisko Lane

Parcel # 252401-3-042-2002

Port Orchard, Wa 98366

ELEVATIONS WEST BLDG

AARON MURPHY ARCHITECT, C.A.P.S.

ph: 360-881-0282

ADM ARCHITECTURE

5819 NE Minder Rd., Poulsbo, Wa. 98370

www.ADM-Architecture.com

sheet

A-3.2



2 EXT. ELEVATION - EAST FACADE @ SOUTH BUILDING
SCALE: 1/8"=1'-0"

SL = SLIDING DH = DOUBLE HUNG HPR = HOPPER FX = FIXED
SH = SINGLE HUNG AWN = AWNINGED CS = CASEMENT E = EXIST'G. (IF/AS)

City of Port Orchard
Community Development

PW21-003

2 EXT. ELEVATION - EAST FACADE @ SOUTH BUILDING
SCALE: 1/8"=1'-0"


PLISKO APARTMENTS

1601 Plisko Lane
Parcel # 252401-3-042-2002
Port Orchard, Wa 98366

ELEVATIONS SOUTH BLDG

AARON D. MURPHY ARCHITECT, C.A.P.S.

ADM ARCHITECTURE

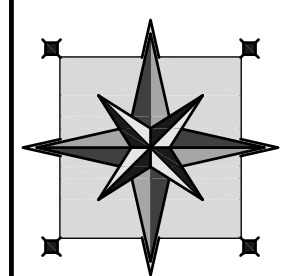

sheet


A-3.3

[illegible]

Door Schedule

#	SIZE	TYPE	REF	MATERIAL	FINISH	REMARKS
A	3'-0" x 6'-8" x 3/4"	STORE	III	FIBERGLASS	PANT	W/STRIP THRESHOLD, D-BOLT & SFT GL
D	3'-0" x 6'-8" x 3/4"	FLUSH SC		METAL	PANT	1 HR UL RATED (DOOR), SELF CLSG
C	3'-0" x 6'-8" x 3/4"	FLUSH SC		WOOD	PANT	22 MIN. UL RATING, DEADBOLT, SMK GRK
D	3'-0" x 6'-8" x 3/4"	FLUSH FL		WOOD	PANT	LOCKING HARDWARE
F	3'-0" x 6'-8" x 3/4"	FLUSH SC		WOOD	PANT	22 MIN. UL RATING, DEADBOLT, VIENPORT, SMK GRK
G	3'-0" x 6'-8" x 3/4"	FLUSH FL		WOOD	PANT	PASSAGE LOCK
H	2'-0" x 6'-8" x 3/4"	FLUSH FL		WOOD	PANT	
I	(PR) 2'-6" x 6'-8" x 3/4"	FLUSH FL	II	WOOD	PANT	
J	2'-6" x 6'-8" x 3/4"	FLUSH FL		WOOD	PANT	
K	2'-2" x 6'-8" x 3/4"	FLUSH FL		WOOD	PANT	
L	2'-0" x 6'-8" x 3/4"	FLUSH FL		WOOD	PANT	
M	3'-0" x 6'-8" x 3/4"	POCKET	IV	WOOD	PANT	
N	(PR) 3'-0" x 6'-8" x 3/4"	FLUSH FL	II	WOOD	PANT	
O	(PR) 2'-6" x 6'-8" x 3/4"	FLUSH FL	II	WOOD	PANT	
P	3'-0" x 8'-0"	GARAGE	V	METAL	PANT	


Door Types

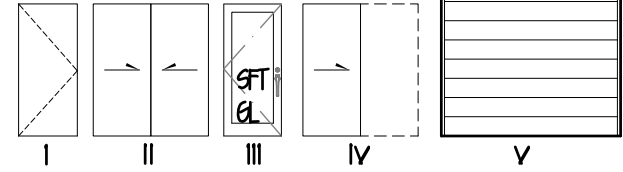


Window Schedule

#	SIZE	TYPE	REF	MATERIAL	REMARKS	QTY	AREA	TOTAL
Residential								
1	2'-0" x 5'-6"	FIXED (SIDE-LITE)	A	VINYL	SFT-GL			
2	6'-0" x 4'-0"	EGRESS	B	VINYL	EGRESS			
3	6'-0" x 5'-0"	EGRESS	C	VINYL	EGRESS			
4	6'-0" x 2'-0"	TRANSOM	D	VINYL	EGRESS			
5	4'-0" x 4'-0"	1/2 SLIDER	E	VINYL	EGRESS			
6	4'-0" x 2'-0"	TRANSOM	D	VINYL	EGRESS			
7	6'-0" x 1'-3"	TRANSOM	D	VINYL	EGRESS			
8	2'-6" x 4'-6"	FIXED	F	VINYL	EGRESS			
9	2'-6" x 1'-3"	TRANSOM	G	VINYL	EGRESS			

Window Types

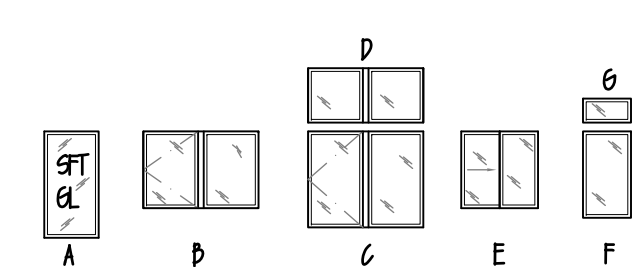

- NOTE:
- OPERABLE PANEL AT SGL DOORS PER PLAN
 - PROVIDE SCREENS FOR OPERABLE WINDOWS AND SGL DOORS
 - FIELD MEASURE WINDOW SIZES
 - OPERABLE WINDOWS AT 24" AFF. MIN. UNLESS PROTECTED BY GUARDS
 - SFTY GLASS TO BE PROVIDED PER CODE REQMENTS

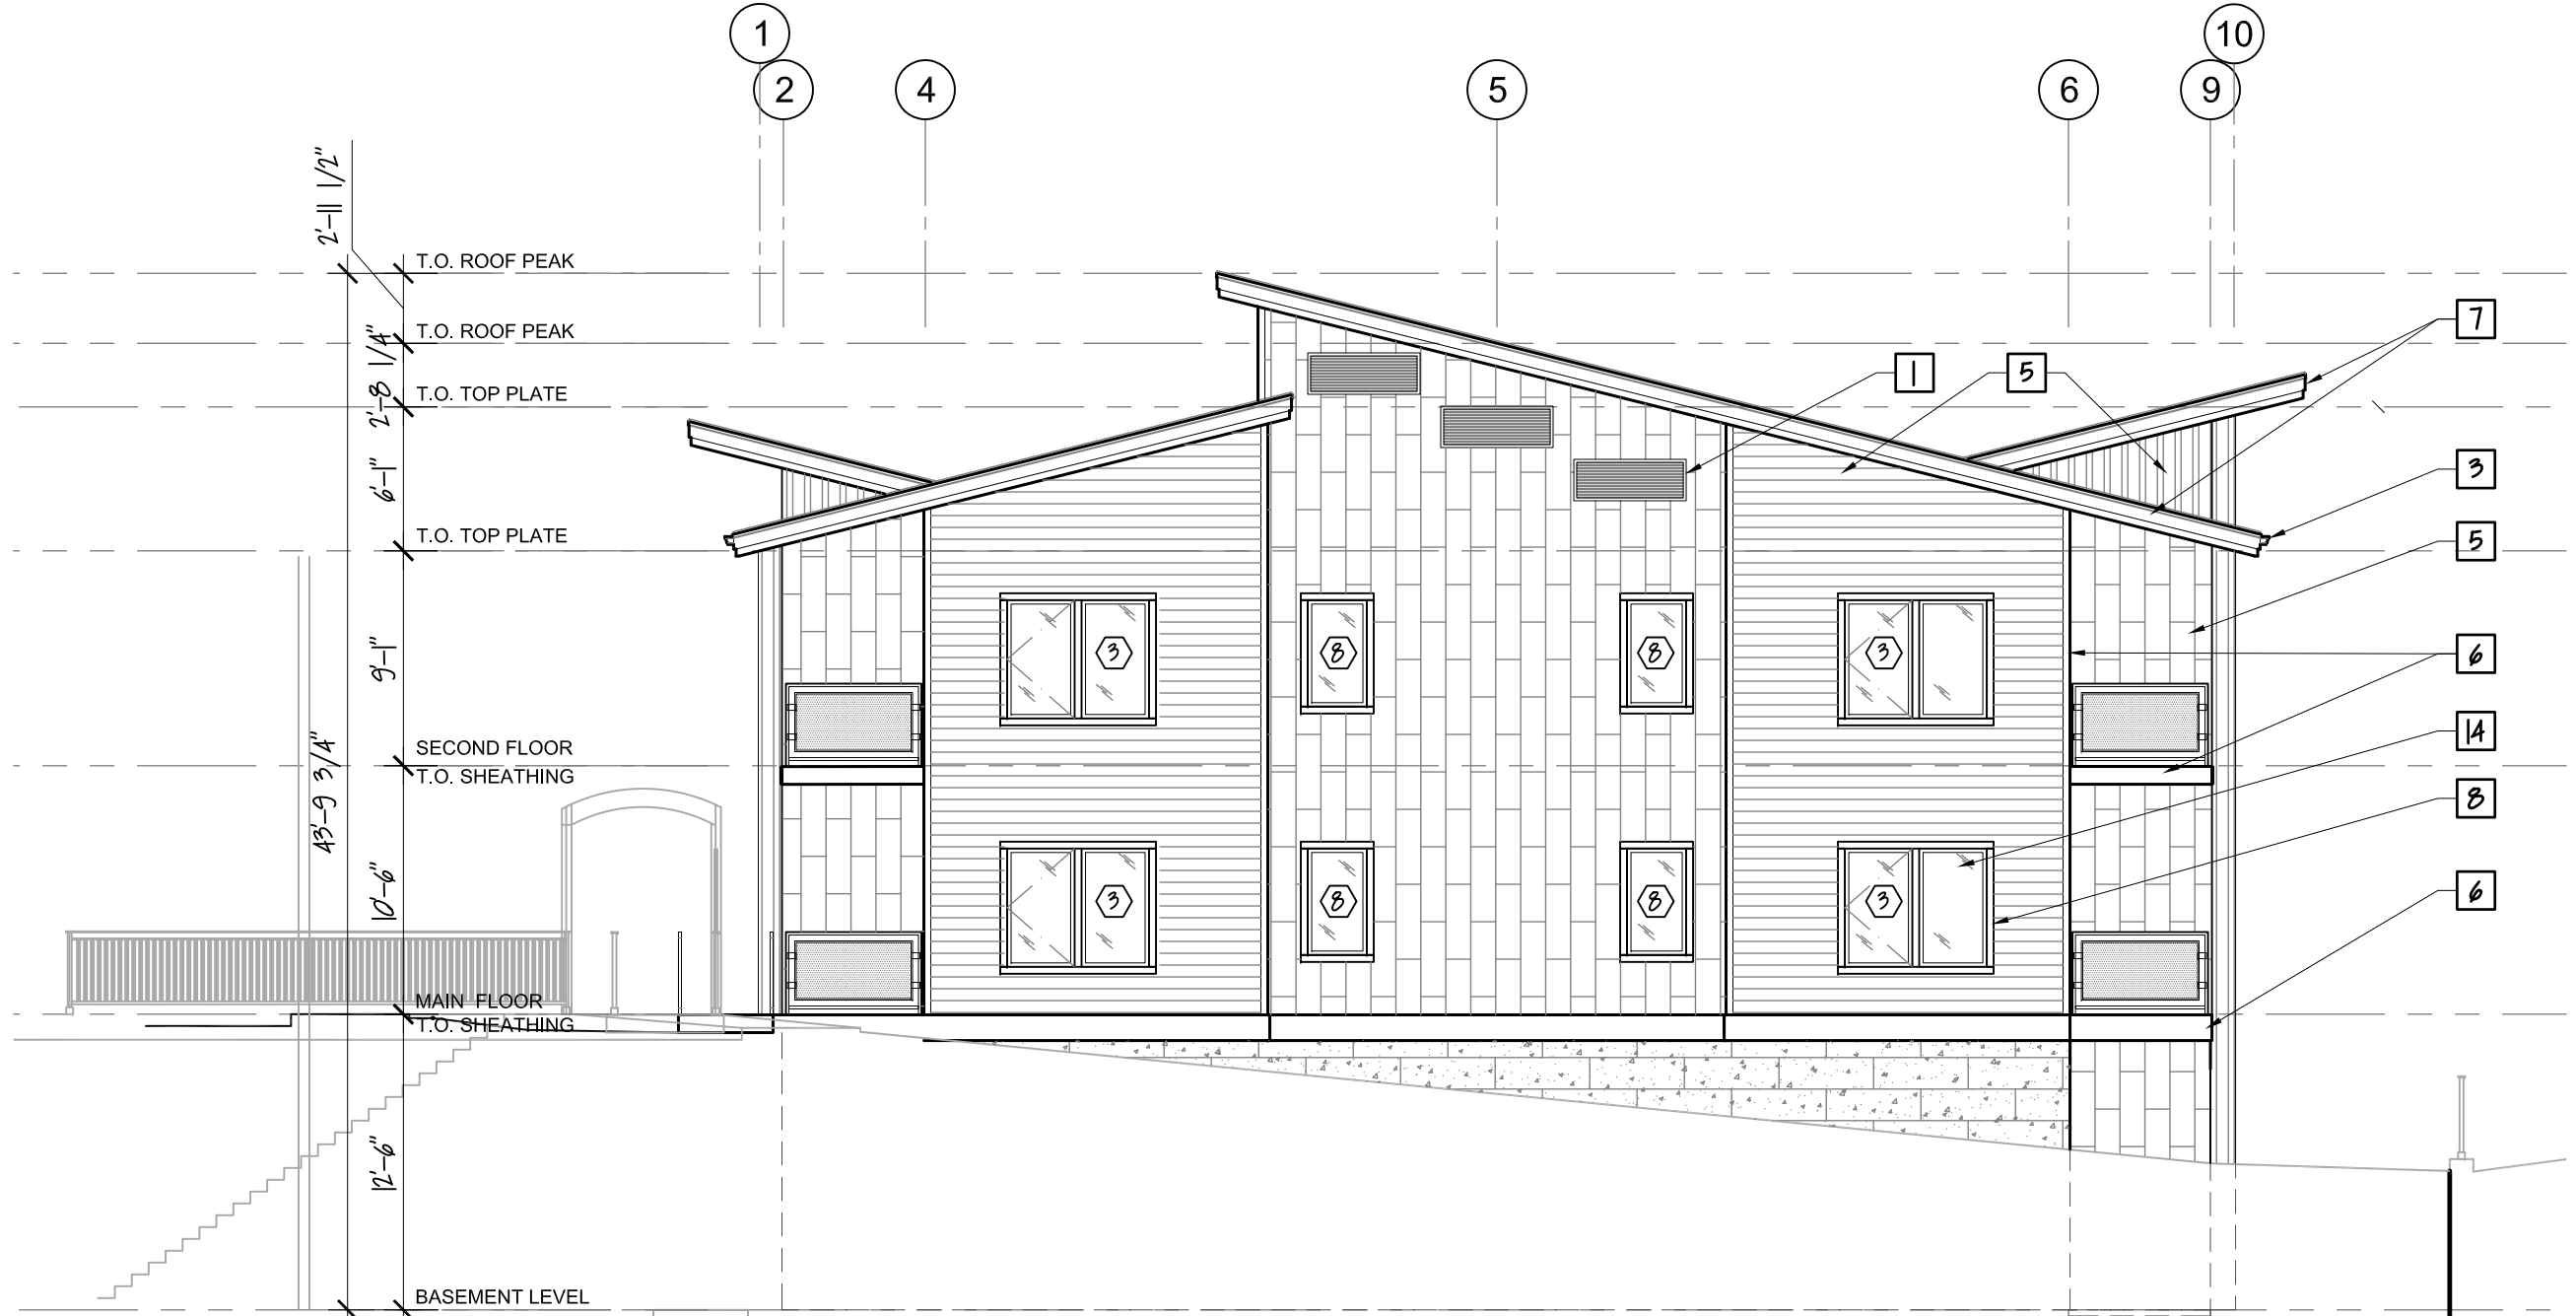

1 EXT. ELEVATION - WEST FACADE @ SOUTH BUILDING
SCALE: 1/8"=1'-0"

COUNTER COMPLETE
Permit Center
JAN 13, 2021
City of Port Orchard
Community Development



2 EXT. ELEVATION - SOUTH FACADE @ SOUTH BUILDING
SCALE: 1/8"=1'-0"


PW21-002
PW21-003

PLISKO APARTMENTS

1601 Plisko Lane
Parcel # 252401-3-042-2002
Port Orchard, Wa 98366

ELEVATIONS SOUTH BLDG

ADM ARCHITECTURE
ARON MURPHY ARCHITECT, C.A.P.S.
5819 NE Minder Rd., Poulsbo, Wa. 98370
www.ADM-Architecture.com

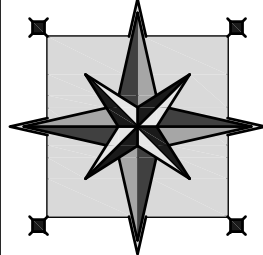

sheet
A-3.4